


STEVE CURTON
BOAT DOCK
3003 BRASS BUTTONS TRAIL
AUSTIN, TEXAS 78746

Jeff Overman CADD
11512 Trinity Hill Drive
Austin, Texas 78753
(512) 472-8975

OvermanCustomDesign.Com

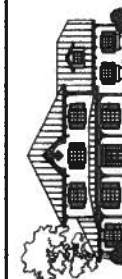

THIS PLAN IS NOT TO BE
REPRODUCED, COPIED,
OR MODIFIED.

CONCEPTUAL DRAWING
ONLY. NOT FOR
CONSTRUCTION.

DATE
Jan. 02, 2011


SCALE:
VARIES

JOB NO.:

1101-1020-2601

DRWS. NO.:

2 of 4

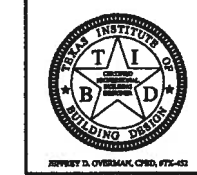

Jan. 02, 2011
Jan. 01, 2011
Revised dates:

Scale of 1"=30'

LAKE AUSTIN
APPROX. 150' FROM SHORE

LAKE AUSTIN

SCALE: 1"=30' 1:60

PROJECT AT 3003 BRASS BUTTONS TRAIL

SITE PLAN
CASE NUMBER SP-2010-0337DS

SCALE 1"=30'
LEGAL DESCRIPTION
APACHE SHORES FIRST INSTALLMENT
LOT 93
BOOK 43 PAGE 29 SECTION 16.
TRAVIS COUNTY, TEXAS
3003 BRASS BUTTONS TRAIL
AUSTIN, TEXAS 78746
PROPERTY ID# 542227
REFERENCE 102# 0147550446000

NOTES:
THERE WILL BE NO CHANGES
TO THE EXISTING SHORELINE.
THERE ARE NO TREES

SITE PLAN
ENLARGEMENT

SCALE: 1"=30' 1:20


- MAP SYMBOLS:
- X--- BARBED WIRE FENCE
 - O--- CHAIN LINK FENCE
 - S--- WOOD BOARD FENCE
 - U--- UTILITY LINE
 - P.U.E. PUBLIC UTILITY EASEMENT
 - B.L. BUILDING LINE
 - 1/2" REBAR FOUND
 - 1/2" REBAR SET
 - IRON PIPE FOUND
 - CONTROL WORKMENT
 - RECORD DATA FROM
 - PLAY
 - D.E. DRAINAGE EASEMENT
 - R.O.W. RIGHT-OF-WAY
 - P--- POWER POLE

LOT 92

LOT 93


LOT 94

LEGAL DESCRIPTION
APACHE SHORES FIRST INSTALLMENT
LOT 150
PROPERTY ID# 145951
REFERENCE 102# 0147550331000

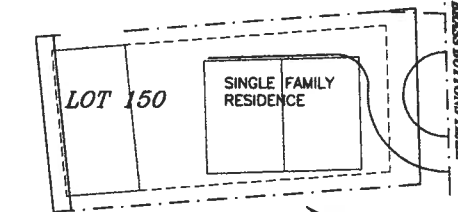

THEIR IS ONE OWNER
FOR BOTH PROPERTIES

BRASS BUTTONS TRAIL
(50' R.O.W.)

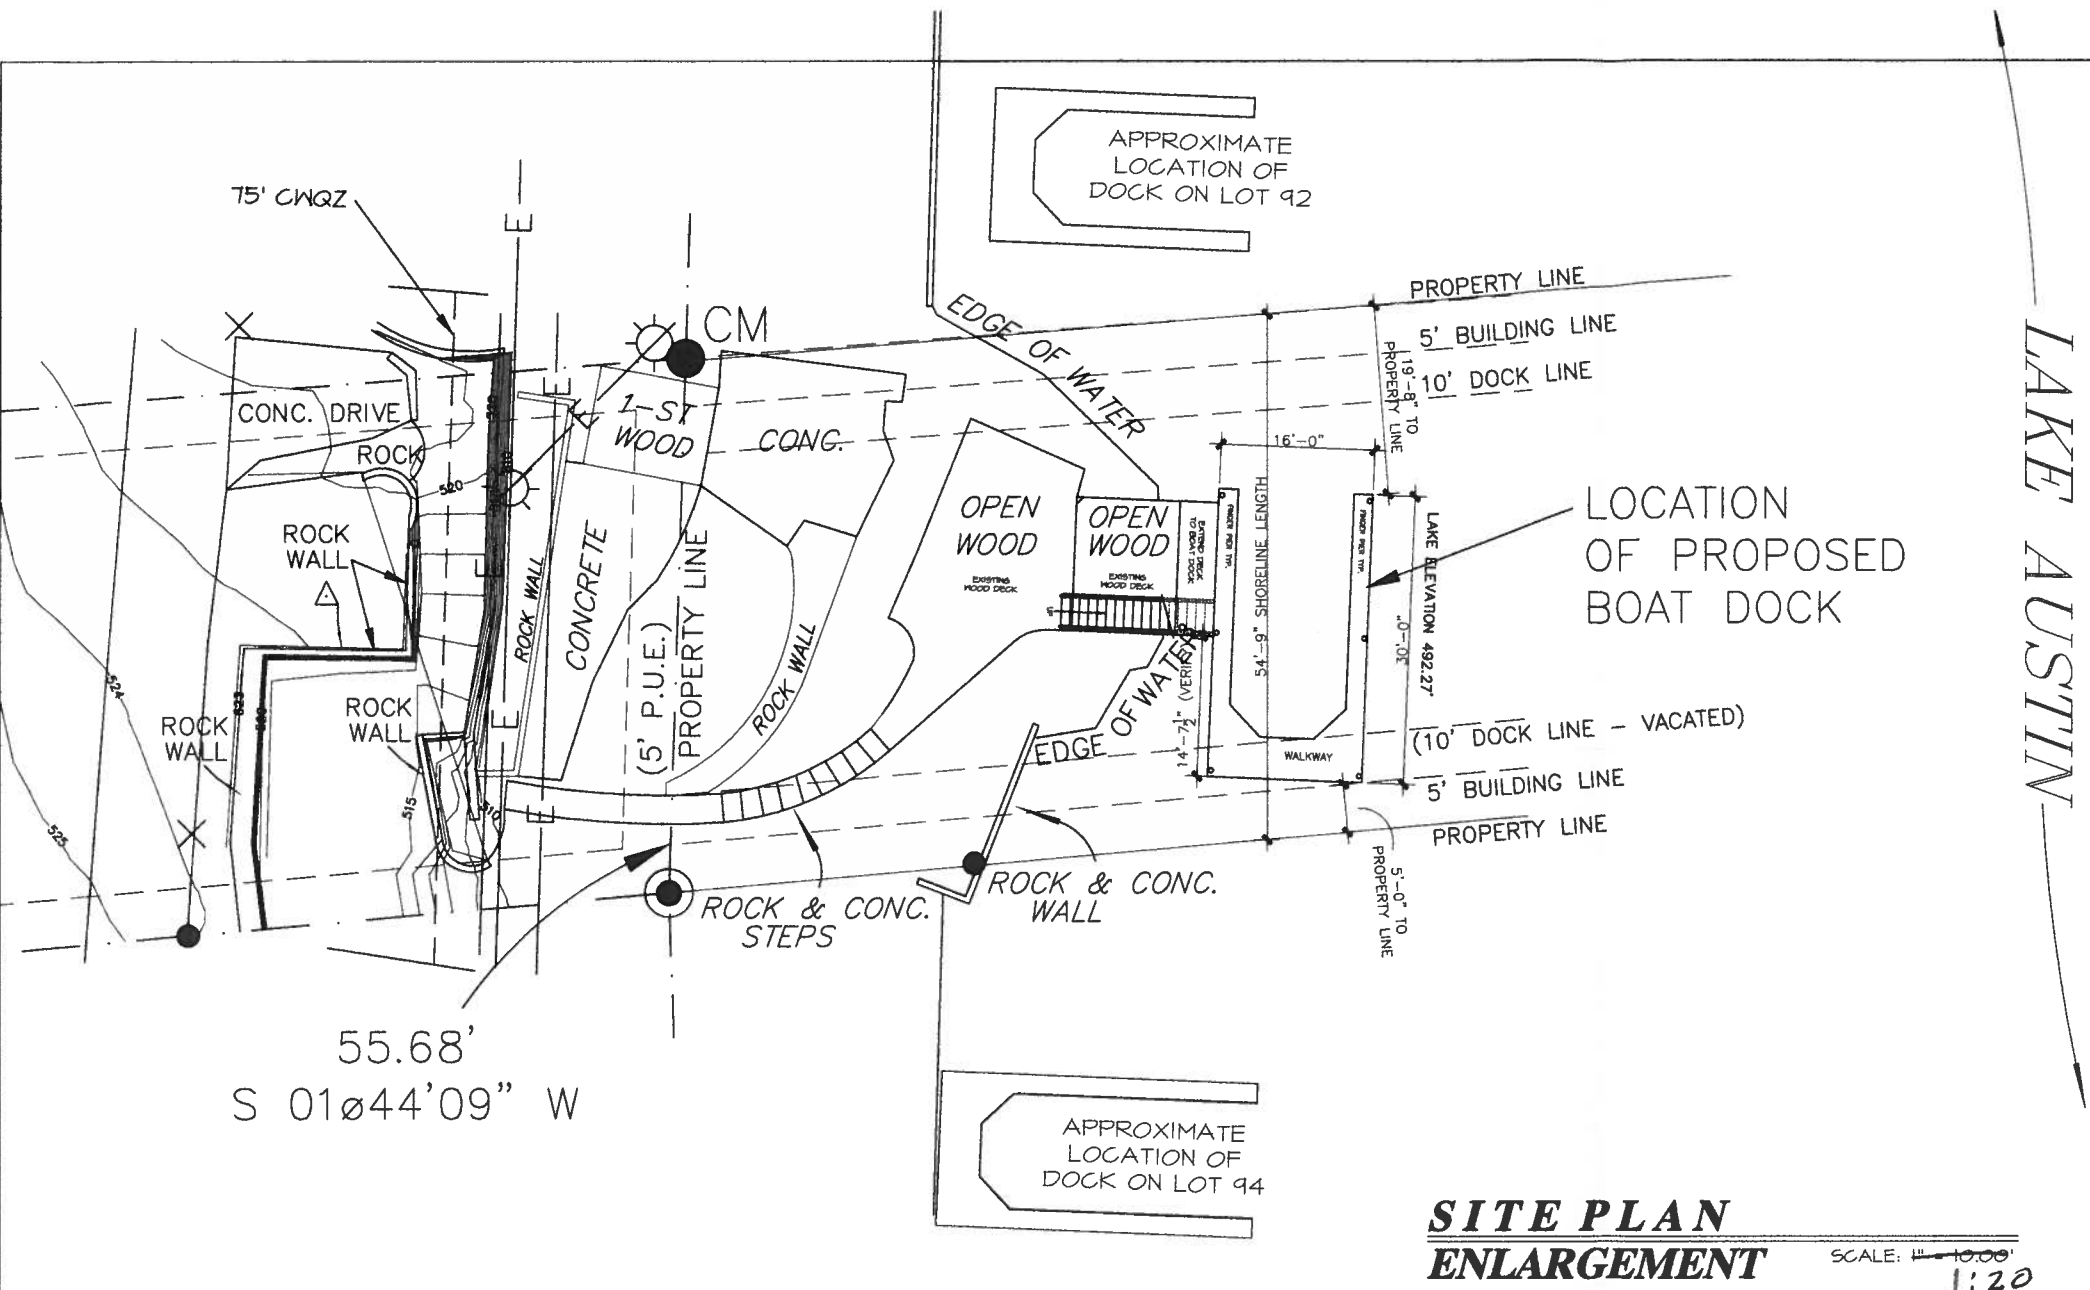

55.68'
S 01°44'09" W

LOCATION
OF PROPOSED
BOAT DOCK

LAKE AUSTIN