Item C-02 1 of 6

### SUBDIVISION REVIEW SHEET

**CASE NO.:** C8J-05-0236.03.3A **ZAP DATE:** March 15, 2016

**SUBDIVISION NAME:** Cantarra Section III-B

**AREA:** 38.652 acres **LOTS**: 117

**APPLICANT:** Continental Homes of Texas, LP., d.b.a. D.R. Horton (Richard Maier)

**AGENT:** Carlson, Brigance Doering, Inc. (Charles Brigance)

ADDRESS OF SUBDIVISION: Cantarra Drive and E Howard Lane

**GRIDS**: Q32 **COUNTY**: Travis

**WATERSHED:** Gilliland Creek

JURISDICTION: Full Purpose

**EXISTING ZONING:** SF-4A

**DISTRICT:** 1

**LAND USE:** Residential

**NEIGHBORHOOD PLAN:** none

**SIDEWALKS:** Sidewalks will be constructed along all internal streets and Cantarra Drive.

**<u>DEPARTMENT COMMENTS</u>**: The request is for the approval of Cantarra Section III-B. The plat is comprised of 100 lots on 38.652 acres. The lots will be developed with residential uses, in conformance with the SF-4A zone. The proposed lots comply with the approved preliminary plan, and the zoning requirements for use, lot width and lot size.


**STAFF RECOMMENDATION:** The staff recommends approval of the plat. The resubdivision meets all applicable State and City of Austin Land Development Code requirements.

### **ZONING AND PLATTING COMMISSION ACTION:**

**CASE MANAGER:** Steve Hopkins **PHONE:** 512-974-3175

**E-mail:** steve.hopkins@austintexas.gov

Item C-02 2 of 6

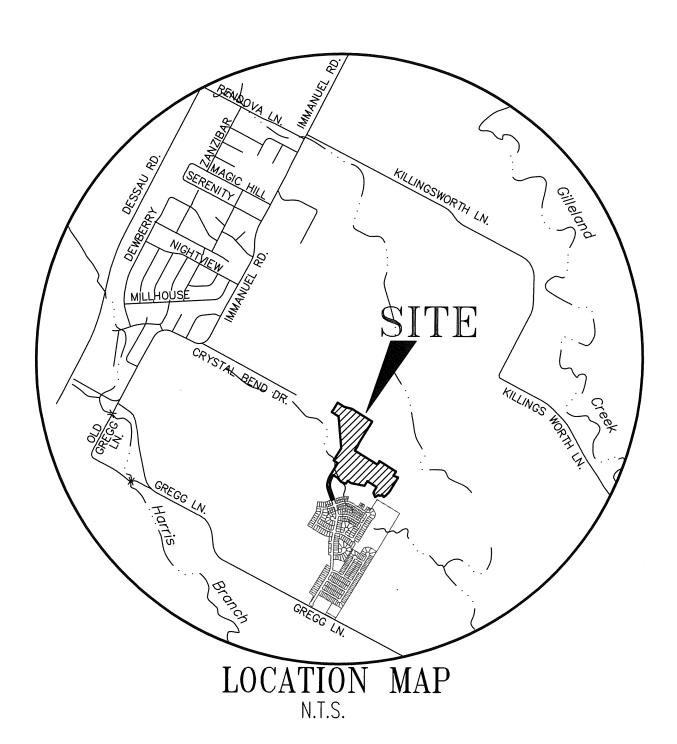

of 6E E E E 532.00 S7Z 53'25'W N2650'43'W N74'43'19"W N54'52'28'E 3,50,90,295 S36'26'46'W N6307'20'E S00'54'23'W S7Z 53 Z5 W N1706'35'W N36'26'46'E \$1706'35'E S36 26 46 W S8753'55'W N1706'35'W 571'27'39'W 556'07'32"E W179'09'E N7443'19"W Chard Direction 3,97,86,995 S1706'35'E M86 12 16 W W.57.9021N 566 48'24'E A,45,01,215 S1706'35'E N7253'25'E 3,11,15,205 572'53'25'W S1706'35'E N7253251 574'39'22'E N15'56'25'W S174729'E N51'59'07'E M4442'23'E N38'41'20'E S69'43'05'E S7755'49'W 3,00,91.91S 5881719°E Curve Table Chard Leagth 28.28 22.69 70.59 22.69 28.28 28.28 139.25 158.29 28.28 28.87 81.62 28.28 139.25 27.23 119.12 28.28 20.41 99.85 20.41 28.28 159.11 78.45 26.73 121.78 27.57 54,65 28.28 28.28 98,00 29.52 28.28 28.28 141.93 120.71 65.25 25,69 28.45 28.28 58.12 12.73 12.73 20.00 80.04 20.00 17.68 73.11 25'21'22" 20.00 70.63 20.00 70.41 18.58 59.94 20.00 11.18 B97.21 ... 8 20.00 83.11 63.25 15.81 49.27 21.88 32.69 16.76 20.24 20.00 20.00 20.00 ממ 61.86 61.56 10.38 104.08 29.23 61.99 21'35'50" 19.03 8706'27" 27.42 9'29'56" 20.00 90'00'00" 20.00 90'00'00" (146) 17.56 S8206'35'E (147) 12.07 S75'02'35'E (148) 308.67 S25'20'44'W Line **J** Length Direction (L45) 15.01 S6Z06'35'E Esmt Line Table 53'58'05" 1706'41" 1706'41" 7031'44 1706'41" 8547'38" 12'54'19" 48"11"23" 186 22 46 48"11"23" 256'39'27" 64'37'25" 79'55'13" 1613'10" 1721'29" 25'13'28 25'21'22" VITED CF C73 22 3 9 15.84 24.58 325.00 N30703'27'E 42.80 325.00 H4302'20'E 15.18 24.33 39.27 31.42 20.00 31.42 20.00 N1706'35'W 31.42 20.00 S7Z53'25'W 5.05 20.00 26.36 20.00 6.37 532.00 7.67 50.00 38.96 50.00 38.98 50.00 38.98 50.00 25.49 24.95 60.00 N14'09'57'W 257.27 8.20 275.00 N86'28'47'W 83.05 368.00 84.95 368.00 253.21 368.00 50810"44"W 2.91 25.00 88.16 275.00 N3704'26'E 43.47 275.00 29.80 275.00 NS8'25'04'E 35.76 50.00 39.95 325.00 N3544'44'E 36.98 50.00 S7703'02'E 55.10 50.00 S23'08'56'E 5.28 25.00 NOZ21'51'E Curve **J** Langth Radius Chord Direction Chard Length (C96) 131.61 388.00 51738'45'W 130.91 (597) 20.45 20.00 55711'09'W 19.57 (598) 10.98 20.00 N77-48'51'W 10.83 432.00 50.00 50.00 325.00 NA8708'58'E W.++,11.10N 00'05 25.00 S1706'35'E 25.00 60,00 60.00 275.00 N66'39'57'W 275.00 N78 25 26 W 354-52"15"E M,10,4525N S04'53'57'E N82'51'52"W MS0'47'07'E S5Z'26'55'₩ S2Z53'19'W 3,60,50,815 N7Z53'25'E S09'52'15'E 528 14'00 W N57 46'50 W M31.03,10,M N13'36'53'E NS#16'55'E 3,00,52,6SS S72 38'22'W S69'20'54'E W6Z41'57'W Chord Direction | Chord Length Curve Table Esmt Curve Table 264.99 248.24 28.28 24.49 17.72 29.79 24.58 15.18 24.09 28.28 6.37 38.00 43.42 15.77 4277 35.36 28.28 5. Q 52.35 5.27 24.77 100.83 19.22 13.69 8.20 5.69 9.47 44.46 21.78 139.20 3543'16" 131.85 3925'24" 1.46 18.68 18.68 12.30 30.72 13.98 92.97 42.80 1316°02" 14.91 7.98 20.00 21.43 7.59 12.41 25.00 20.00 20.00 20.00 254 15.49 20.54 20.54 20.54 20.54 2.65 12.66 21.91 15.49 Tongent 3.18 9.74 34.75 5 3.34 14.000 63'08'10" 1'42'31" 75'31'21" 612'31" 702'32" 240'35 14'24'12" 1058'23" 732'41 84718 11.40,00 1Z06'37" 2752'47 245'40'28' 182617 VITBO 5.62 31'24'33" 11.22 Tangent CANTARRA 20729'25" A SMALL LOT SUBDIVISION VITBO L15 10.22 L16 55.97 L17 386.58 E3 E3 E3 E3 E3 2 2 2 **Ξ** 13 tine / Length Direction 40.50 K2813'21'E 105.00 S2753'25'W 11.18 S01'19'31'W 54.05 57.90 84.48 58.10 80.84 64,17 33.27 121.56 N73'02'26"W 80.00 S29"45"00"W 120.88 527.53 25% 24.97 N2847'54"E Line Table 545'02'48'W N36'25'14'W H2731'56'E 367'11'19'E 141 Miles 1857 Phase. SECTION CONCRETE MONUMENT DOCUMENT NO. JURES 20 787 NURES DOCUMENT NO. JURES YEAR FLOODPLAIN~ DRAINAGE, PUBLIC UTILITY, LANDSCAPE LOT FEMA 100 YEAR FLOODPLAIN 10'101 & 27.19.18.18 ) (e) N2745'58'E 350.00' CONTRATAL HOMES OF ICHS, IF 119.389 ACRES OF ICHS, IF 119.389 ACRES OCCURENT NO. 2018028058 FEMA 10 587 20'03'E 21128" IIIB SET 18'5 THE SET 1 COA DEVELOPED 100

YEAR FLOODPLAIN MACKER SHEET 04°22'28°E 37© DRAINAGE, PUBLIC UTILITY, LANDSCAPE LOT 7.72AC -FEMA 100 YEAR FLOODPLAIN R=80' S. The Carper of 11 /s (LANDSCAPE LOT) LANDSCAPE EASEMENT BUILDING SETBACK LINE LOT NUMBER CRITICAL WATER QUALITY ZONE (CWQZ)
FEMA 100 YEAR FLOODPLAIN
COA DEVELOPED 100 YEAR FLOODPLAIN IRON ROD SET IRON ROD FOUND WATER QUALITY TRANSITION ZONE (WQTZ) LEGEND CREEK CENTERLINE APPROX. SIDEWALK LOCATION BLOCK DESIGNATOR 600 NAIL FOUND -BRYWOOD DRIVE (50' R.O.W.) NEHRA HOMES OF TEXAS, LA 115,559 ACRES COLMENT NO. 2015028058 Carlson, Brigance & Doering, Inc. SHEET NO. CANTARRA DRIVE (60. Civil Engineering Surveying
5501 West William Cannon Marsin, Texas 78749
Phone No. (512) 280-5160 Fax No. (512) 280-5165

(LANDSCAPE LOT) 0.16AC

C24 (LANDSCAPE LOT)

-(LANDSCAPE LOT) 0.38AC

1" = 100'


C8J-05-0236.03.3A

PATH-J: \4767\SURVEY\PLAT CANTARRA III-B.dwg

Ø

OF

4

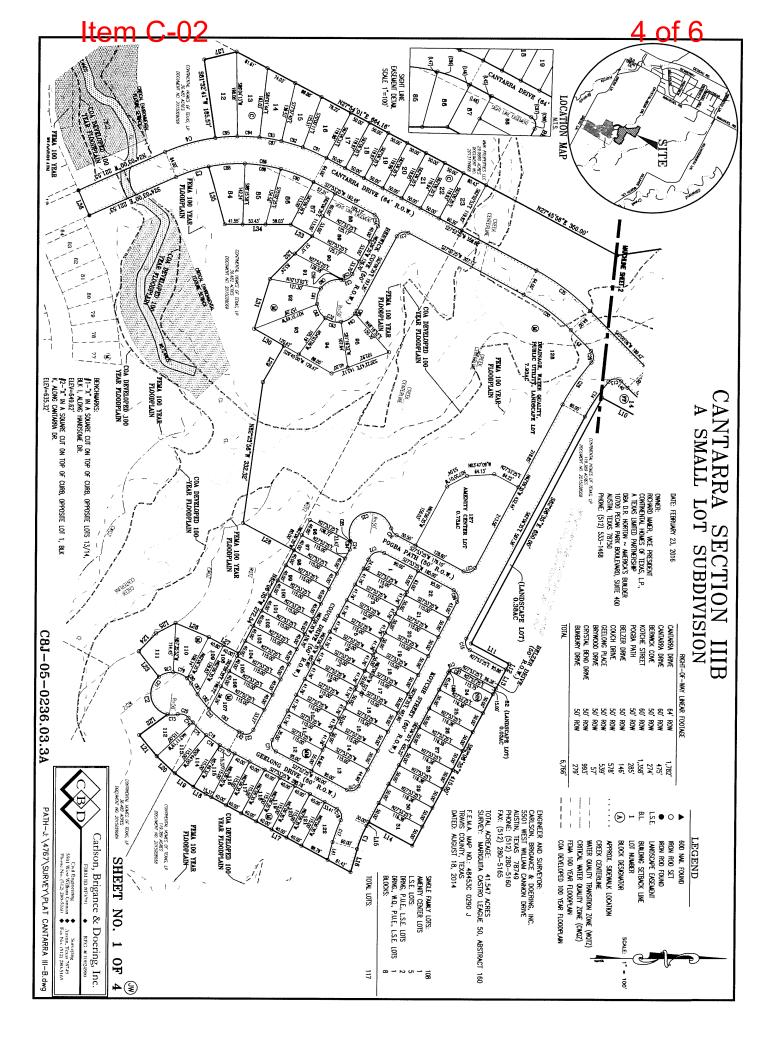

Item C-02

5 of 6

# CANTARRA SECTION IIIB A SMALL LOT SUBDIVISION

STATE OF TEXAS §
COUNTY OF TRAVIS §

KNOW ALL MEN BY THESE PRESENTS. THAT CONTINENTAL HOMES OF TEXAS, LP, A TEXAS LIMITED PARTNERSHIP DOING BUSINESS AS D.R. HORTON ~ AMERICA'S BUILDER, AND BEING OWNERS OF THAT CERTAIN 36.482 ACRE TRACT OF LAND OUT OF THE MARIGUITA CASTRO LEAGUE 50, ABSTRACT NO. 160, STILIATED IN TRAVIS COUNTY, TEXAS, AS CONVEYED BY DEED AS RECORDED IN DOCUMENT NO. 2015028059 OF THE OFFICIAL PUBLIC RECORDS, TRAVIS COUNTY, TEXAS, AND THAT CERTAIN 119.389
ACRET TRACT OF LAND OUT OF THE MARIGUITA CASTRO LEAGUE 50, ABSTRACT NO. 160, STILIATED IN TRAVIS COUNTY, TEXAS, AS CONVEYED BY DEED AS RECORDED IN DOCUMENT NO. 2015028058 OF THE OFFICIAL PUBLIC RECORDS, TRAVIS COUNTY, TEXAS, DESCENARIO THE ACRES OF LAND OF THE ACRES OF LAND OF THE MARIGUITA COUNTY, TEXAS, AS CONVEYED BY DEED AS RECORDED IN DOCUMENT NO. 2015028058 OF THE OFFICIAL PUBLIC RECORDS, TRAVIS COUNTY, TEXAS, DESCENARIO THE ACRES OF LAND OF THE ACRES OF THE ACRES OF LAND OF THE ACRES OF T

"CANTARRA SECTION IIIB A SMALL LOT SUBDIVISION"
AND DOES HEREBY DEDICATE TO THE PUBLIC, THE USE OF THE STREETS AND EASEMENTS SHOWN HEREON, SUBJECT TO ANY EASEMENTS AND/OR RESTRICTIONS HERETOFORE GRANTED AND NOT RELEASED.
WITNESS MY HAND, THIS THE, DAY OF, 20, A.D.
RICHARD MAIER, WCE PRESIDENT CONTINENTAL HOMES OF TEXAS, LP., A TEXAS LIMITED PARTNERSHIP DBA DR. HORTON - AMERICA'S BUILDER CHTEX OF TEXAS, INC., A DELAWARE CORPORATION ~ ITS GENERAL PARTNER 10700 PECAN PARK BOULEVARD, SUITE 400 AUSTIN, TEXAS 78750
STATE OF TEXAS \$ COUNTY OF WILLIAMSON \$
BEFORE WE, THE UNDERSIGNED AUTHORITY, ON THIS DAY PERSONALLY APPEARED RICHARD MAIER, VICE PRESIDENT, KNOWN TO ME TO BE THE PERSON WHOSE NAME IS SUBSCRIBED TO THE FOREGOING INSTRUMENT OF WRITING, AND HE ACKNOWLEDGY TO ME THAT HE EXECUTED THE SAME FOR THE PURPOSES AND CONSIDERATIONS THEREIN EXPRESSED AND IN THE CAPACITY THEREIN STATED.
WITNESS MY HAND AND SEAL OF OFFICE, THIS THE DAY OF, 20, A.D.
NOTARY PUBLIC IN AND FOR WILLIAMSON COUNTY, TEXAS
ACCEPTED AND AUTHORIZED FOR RECORD BY THE ZONING AND PLATTING COMMISSION OF THE CITY OF AUSTIN, TRAVIS COUNTY, TEXAS, THIS THE DAY OF, 20, A.D.
CHAIRPERSON, GABRIEL ROJAS SECRETARY, LOUISA BRAINSMADE .
THIS PROJECT IS LOCATED IN THE HARRIS BRANCH AND GILLELAND WATERSHEDS, CLASSIFIED AS SUBURBAN.
THIS SUBDIVISION PLAT IS LOCATED WITHIN THE FULL PURPOSE CITY LIMITS OF THE CITY OF AUSTIN ON THIS THEDAY OF
APPROVED FOR ACCEPTANCE:
ACCEPTED AND AUTHORIZED FOR RECORD BY THE INTERIM DIRECTOR, DEVELOPMENT SERVICES DEPARTMENT, CITY OF AUSTIN, COUNTY OF TRAVIS, THIS THEDAY OF, 20, AD.
RODNEY CONZALES, DIRECTOR DEVELOPMENT SERVICES DEPARTMENT
STATE OF TEXAS \$ COUNTY OF TRANS \$
I, DANA DEBEAUNDIR, CLERK OF TRAVIS COUNTY DO HEREBY CERTIFY THAT THE FOREGOING INSTRUMENT OF WRITING AND ITS CERTIFICATE OF AUTHENTICATION WAS FILED FOR RECORD IN MY OFFICE ON THE DAY OF, 20, AD., AT O'CLOCKM., IN THE OFFICIAL PUBLIC RECORDS OF SAD COUNTY AND STATE IN DOCUMENT NUMBER
WITNESS MY HAND AND SEAL OF OFFICE OF THE COUNTY CLERK, THIS THE DAY OF, 20 A.D.
DANA DEBEAUVOIR, COUNTY CLERK, TRAVIS COUNTY, TEXAS
EY: DEPUTY

SHEET NO. 3 OF 4



## CANTARRA SECTION IIIB A SMALL LOT SUBDIVISION

#### GENERAL NOTES:

- 1. PUBLIC SIDEWALKS, BUILT TO CITY OF AUSTIN STANDARDS, ARE REQUIRED ALONG BOTH SIDES OF CANTARRA DRIVE, BERMICK COVE, KOTCHE STREET, POGRA PATH, BELZER DRIVE, COUCH ORDE, CEFLONG PLACE BRYWOOD DRIVE CRYSTAL REND DRIVE AND BURBLEY DRIVE AS SHOWN BY A DOTTED. LINE ON THE FACE OF THE PLAT: THESE SDEWALKS SHALL BE IN PLACE PRIOR TO THE LOT BEING OCCUPIED. FALURE TO CONSTRUCT THE REQUIRED SIDEWALKS MAY RESULT IN THE WITHHOLDING OF CERTIFICATES OF OCCUPANCY, BUILDING PERMITS, OR UTILITY CONNECTIONS BY THE GOVERNING BODY OR UTILITY COMPANY
- 2. EROSION/SEDIMENTATION CONTROLS ARE REQUIRED FOR ALL CONSTRUCTION ON EACH LOT, INCLUDING SINGLE FAMILY AND DUPLEX CONSTRUCTION, PURSUANT TO LAND DEVELOPMENT CODE.
- NO LOT WILL BE OCCUPIED UNTIL THE STRUCTURE IS CONNECTED TO THE CITY OF AUSTIN WATER AND WASTEWATER COLLECTION SYSTEM
- 4. THE WATER AND WASTEWATER UTILITY SYSTEM SERVING THIS SUBDIMISION MUST BE IN ACCORDANCE WITH THE CITY OF AUSTIN UTILITY DESIGN CRITERIA. THE WATER AND WASTEWATER UTILITY PLAN MUST BE REVIEWED AND APPROVED BY THE AUSTIN WATER UTILITY. ALL WATER AND WASTEWATER. CONSTRUCTION MUST BE INSPECTED BY THE CITY OF AUSTIN, THE LANDOWNER MUST PAY THE CITY INSPECTION FEE WITH THE UTILITY CONSTRUCTION.
- 5. THE OWNER OF THIS SUBDIVISION AND HIS OR HER SUCCESSORS AND ASSIONS, ASSUMES RESPONSIBILITIES FOR PLANS FOR CONSTRUCTION OF SUBDIVISION IMPROVEMENTS WHICH COMPLY WITH APPLICABLE CODES AND REQUIREMENTS OF THE CITY OF AUSTIN. THE OWNER UNDERSTANDS AND ACKNOWLEDGES THAT PLAT VACATION OR REPLATTING WAY BE REQUIRED, AT THE OWNER'S SOLE EXPENSE, IF PLANS TO CONSTRUCT THIS SUBDIMISION DO NOT COMPLY WITH SUCH CODES AND REQUIREMENTS.
- 6. THIS SUBDIVISION WAS APPROVED AND RECORDED PRIOR TO THE CONSTRUCTION AND ACCEPTANCE OF ALL STREETS AND OTHER SUBDIVISION IMPROVEMENTS. PURSUANT TO THE TERMS OF A SUBDIVISION CONSTRUCTION AGREEMENT BETWEEN THE SUBDIVISION AND TEXAS. ., 20..... THE SUBDIVIDER IS RESPONSIBLE FOR THE CONSTRUCTION OF ALL STREETS AND FACILITIES NEEDED TO SERVE THE LOTS WITHIN THE SUBDIVISION, THIS RESPONSIBILITY MAY BE ASSIGNED IN ACCORDANCE WITH THE TERMS OF THAT ACREPAINT FOR THE CONSTRUCTION AGREEMENT PERTAINING TO THIS SUBDIVISION, SEE SEPARATE INSTRUMENT RECORDED IN DOCUMENT NUMBER .... ... IN THE OFFICIAL PUBLIC RECORDS OF TRAVIS COUNTY, TEXAS.
- FOR A MINIMUM TRAVEL DISTANCE OF 25 FEET FROM THE ROADWAY EDGE, DRIVEWAY GRADES MAY EXCEED 14% ONLY WITH SPECIFIC APPROVAL OF A SURFACE AND GEOMETRIC DESIGN PROFOSAL BY THE CITY OF AUSTIN.
- 8. ALL STREETS, DRAINAGE, SIDEWALKS, WATER AND WASTEWATER LINES ARE TO BE CONSTRUCTED AND INSTALLED TO CITY OF AUSTIN URBAN STANDARDS,
- 9. IN ADDITION TO THE EASEMENTS SHOWN HEREON, THE FOLLOWING PUBLIC UTILITY EASEMENTS ARE HEREBY DEDICATED; TEN FOOT (10") ALONG AND ADJACENT TO ALL STREET RIGHT-OF-WAYS.
- 10. AUSTIN EMERGY HAS THE RIGHT TO PRIME AND/OR REMOVE TREES, SHRUBBERY AND OTHER OBSTRUCTIONS TO THE EXTENT NECESSARY TO KEEP THE EXEMENTS CLEAR. AUSTIN EMERGY WILL PERFORM ALL TREE WORK IN COMPLIANCE WITH THE CITY OF AUSTIN LAND DEVLOPMENT COLE.
- 11. THE OWNER/GEVELOPER OF THIS SUBDIVISION/LOT SHALL PROVIDE THE AUSTIN ENERGY DEPARTMENT WITH ANY EASEWENT AND/OR ACCESS REQUIRED, IN ADDITION TO THOSE INDICATED, FOR THE INSTALLATION AND ONGOING MAINTENANCE OF OVERHELD AND UNDERGROUND ELECTRIC FACULTIES. THESE EASEMENTS AND/OR ACCESS ARE REQUIRED TO PROVIDE ELECTRIC SERVICE TO THE BUILDING AND WILL NOT BE LOCATED SO AS TO CAUSE THE SITE TO BE OUT OF COMPLIANCE WITH THE CITY OF AUSTIN LAND DEVELOPMENT CODE.
- 12. THE OWNER SHALL BE RESPONSIBLE FOR INSTALLATION OF TEMPORARY EROSION CONTROL, REVESTATION AND TREE PROTECTION, IN ADDITION, THE OWNER SHALL BE RESPONSIBLE FOR MAY INITIAL TREE PRUNING AND TREE REMOVAL THAT IS WITHIN TEN FEET OF THE CENTER LINE OF THE PROPOSED OVERHEAD ELECTRICAL FACILITIES DESIGNED TO PROVIDE ELECTRIC SERVICE TO THIS PROJECT. THE DEVELOPER SHALL INCLUDE ALL AUSTIN ENERGY WORK WITHIN THE LIMITS OF CONSTRUCTION FOR THIS PROJECT.
- 13. PRIOR TO CONSTRUCTION, EXCEPT DETACHED SINGLE FAMILY ON ANY LOT IN THIS SUBDIMISION, A SITE DEVELOPMENT PERMIT MUST BE OBTAINED FROM THE CITY OF AUSTIN.
- 14. IN ACCORDANCE WITH THE PRELAMMARY PLAN, THIS SUBDIVISION IS LOCATED ON PROPERTY THAT HAS BEEN ANNOXED INTO THE HOA IN DOCUMENT NO. 2013183564, OFFICIAL PUBLIC RECORDS, TRAYS COUNTY, TEXAS, IS SUBJECT TO A DECLARATION OF COVENINTS, EASEWENTS AND RESTRICTIONS, IN COMPLIANCE WITH CHAPTER 30-5 AS RECORDED IN DOCUMENT NO. 2007227827, OFFICIAL PUBLIC RECORDS, TRAVIS COUNTY, TEXAS,
- 15. DRIVEWAY LOCATIONS SHALL CONFORM TO CITY OF AUSTIN TRANSPORTATION CRITERIA MANUAL SECTION 5.3.1 (J)
- 16. FRICK TO CONSTRUCTION ON ANY LOT IN THIS SUBDIMSION, DRAMAGE PLANS WILL BE SUBMITTED TO THE CITY OF AUSTIN FOR REVIEW, RAINFALL RUN-OFF SHALL BE HELD TO THE AMOUNT EXISTING CONDITIONS.
- 17. NO OBJECTS NOT LIMITED TO BUILDINGS, FENCES OR LANDSCAPING SHALL BE ALLOWED IN A DRAINING EASEMENT OR WATER QUALITY EASEMENTS EXCEPT AS APPROVED BY THE CITY OF AUSTIN AND TRAVES COUNTY.
- 18. OWNER/DEVELOPER IS ADMSED TO OBTAIN APPROVAL FOR MY NEEDED LICENSE AGREEMENTS PRIOR TO APPROVAL OF THE CONSTRUCTION PLANS, OTHER SPECIAL OR NON-STANDARD TREATMENTS OF THE ROW MAY ALSO REQUIRE A LICENSE AGREEMENT.
- 19. NO DRIVEWAYS SHALL BE CONSTRUCTED ON SLOPES GREATER THAN 15% UNLESS AN ENVIRONMENTAL VARIANCE IS GRANTED.
- 20. THIS SUBDIVISION SHALL BE DEVELOPED AND CONSTRUCTED AS A SMALL LOT SUBDIVISION IN COMPLIANCE WITH TITLE 30-2-232.
- 21. A MINIMUM OF TWO (2) OFF-STREET PARKING SPOTS IS REQUIRED FOR EACH SINGLE FAMILY RESIDENTIAL LOT IN THIS SUBDIMISION.
- 22 THE OWNER SHALL BE RESPONSIBLE FOR PROVIDING THE SUBDIMISON INFRASTRUCTURE, INCLUDING THE WATER AND WASTEWATER UTILITY IMPROVEMENTS, OFFSITE MAIN EXTENSION, AND SYSTEM UPGRADES TO SERVE EACH LOT.
- 23. ALL CORNER LOTS SHALL BE A MINIMUM OF 4,500 SQUARE FEET.
- 24. LANDSCAPE, MAINTENANCE, GREENBELT, DRAINAGE EASEMENTS AND PRIVATE DRAINAGE EASEMENTS SHALL BE OWNED AND MAINTAINED BY THE CANTARRA MEADOW RESIDENTIAL COMMUNITY INC.
- 25. PROPERTY CHINER SHALL PROVIDE FOR ACCESS TO THE DRAINAGE EASEMENTS AS MAY BE NECESSARY AND SHALL NOT PROHIBIT ACCESS BY COVERNMENTAL AUTHORITIES.
- 26. ALL ACTIVITIES WITHIN THE CEF BUFFER MUST COMPLY WITH THE CITY OF AUSTIN LAND DEVELOPMENT CODE. THE NATURAL VEGETATIVE COVER MUST BE RETAINED TO THE MAXIMUM EXTENT PRACTICABLE; CONSTRUCTION IS PROHBITED, AND WASTEWATER DISPOSAL OR IRRICATION IS PROHBITED.
- 27. FLOOD PLAIN NOTES: THE 100 YEAR FLOOD PLAIN IS CONTAINED WITHIN THE DRAINAGE EASEMENTS SHOWN HEREON. NO PORTION OF THIS TRACT IS WITHIN THE DESIGNATED FLOOD HAZARD AREA AS SHOWN ON THE FEDERAL FLOOD INSURANCE ADMINISTRATION RATE MAP NO. 48453C-0290. FOR TRAVIS COUNTY, TEXAS. DATED AUGUST 18, 2014.
- 28. ALL DRAINAGE EASEMENTS ON PRIVATE PROPERTY SHALL BE MAINTAINED BY THE OWNER AND/OR HIS OR HER ASSIGNS.
- 29. WATER AND WASTEWATER WILL BE PROVIDED BY CITY OF AUSTIN.
- 30. SLOPES IN EXCESS OF 15% EXIST ON LOTS 29, 30, 31, 32, 36 BLOCK C AND LOTS 92, 93 BLOCK M. CONSTRUCTION ON SLOPES IS LIMITED PER THE LAND DEVELOPMENT CODE IN GENERAL
- 31. AN ADMINISTRATIVE VARIANCE FOR UP TO 6" OF CUT AND FILL PURSUANT TO SECTION 30-5-40(87) AND HAS BEEN GRANTED BY THE DIRECTOR OF THE DEVELOPMENT SERVICES DEPARTMENT, AN ADMINISTRATIVE VARIANCE FOR FILL ASSOCIATED WITH THE POND UP TO 12" PURSUANT TO SECTION 30-5-42(B6) HAS BEEN GRANTED BY THE DIRECTOR OF THE DEVELOPMENT SERVICES DEPARTMENT.
- 32. ALL NON-RESIDENTIAL LOTS WILL BE OWNED AND MAINTAINED BY THE HOMEOWNERS ASSOCIATION.
- 33. ALL STREETS WITHIN THIS SUBDIVISION WILL BE PUBLIC ROADWAYS.
- 34. WITHIN A SIGHT DISTANCE EASEMENT MAY OBSTRUCTION OF SIGHT DISTANCE BY VEGETATION, FENCING, EARTHWORK, BUILDINGS, SIGNS OR ANY OTHER OBJECT WHICH IS DETERMINED TO CAUSE A TRAFFIC HAZARD IS PROHERITED AND MAY BE REMINED IN ORDER OF COMMISSIONERS COLUMN. EXPENSE. THE PROPERTY OWNER IS TO MAINTAIN AN UNOBSTRUCTED VIEW CORRIDOR WITHIN THE BOUNDS OF SUCH EASEMENT AT ALL TIMES.

L LEE A. WHITED, P.E., AM AUTHORIZED TO PRACTICE THE PROFESSION OF CIVIL ENCINEERING IN THE STATE OF TEXAS, AND HEREBY CERTIFY THAT THE ENGINEERING PORTIONS OF THIS PLAT COMPLY WITH CHAPTER 30 OF THE AUSTIN CITY CODE, OF 1981, AS AMERICA.

ENGINEERING BY:

LEE A. WHITED, P.E. NO. 102471 CARLSON, BRIGANCE & DOERING, INC. 5501 WEST WILLIAM CANNON DRIVE AUSTIN, TEXAS 78749



L ARRON V. THOMASON, AM AUTHORIZED UNDER THE LAWS OF THE STATE OF TEXAS, TO PRACTICE THE PROFESSION OF SURVEYING, AND HEREBY CERTIFY THAT THIS PLAT COMPLIES WITH CHAPTER 30 OF THE AUSTIN CITY CODE, OF 1981 AS AMENDED, AND WAS PREPARED FROM AN ACTUAL SURVEY OF THE PROPERTY MADE UNDER NO SUPERASSION ON THE GROUND.

SURVEYED BY:

AARON V. THOMASON, RPLS # 6214
CARLSON, BRICANCE & DOERING, INC
5501 WEST WILLIAM CANNON DRIVE
AUSTIN, TEXAS 78749
agron@cbdeng.com

DATE



SHEET NO. 4 OF 4



Carlson, Brigance & Doering, Inc. FIRM ID #F3791

PATH-J: \4767\SURVEY\PLAT CANTARRA III-B.dwg