

Residential Review – One Texas Center 505 Barton Springs Road, Austin, TX 78704; (512) 978-4000

Residential New Construction and Addition Permit Application

To complete this form electronically: Open with Internet Explorer, then <u>Click Here to Save</u> and continue.

Property Information	
Project Address: 802 PRESSLER	Tax Parcel ID: 106779
Legal Description: 50X103 FT OLT 3 DIVISION Z	
Zoning District: SF3	Lot Area (sq ft): 5,143.00
Neighborhood Plan Area (if applicable): OLD WEST AUSTIN (SFR)	Historic District (if applicable):
Required Reviews	
Is project participating in S.M.A.R.T. Housing? OY N (If yes, attach signed certification letter from NHCD, and signed conditional approval letter from Austin Energy Green Building)	Does project have a Green Building requirement? OY ON (If yes, attach signed conditional approval letter from Austin Energy Green Building)
Is this site within an Airport Overlay Zone? OY N (If yes, approval through Aviation is required)	Does this site have a septic system? OY N (If yes, submit a copy of approved septic permit)
Does the structure exceed 3,600 square feet total under roof? Is this property within 200 feet of a hazardous pipeline? O Y	N (If yes, Fire review is required)N (If yes, Fire review is required)
25 422 533 15 13 13 13 13 13 13 13 13 13 13 13 13 13	his property within 150 feet of the 100 year floodplain? Y N (Proximity to floodplain may require additional review time.)
Is there a protected sized tree on this lot or adjacent lot(s)? OY Note: Include tree location(s) on plot plan.	N (If yes, application for a tree permit with the <u>City Arborist</u> is required)
Is this site within the Residential Design and Compatibility Standards (Ordinance Boundary Area? (LDC 25-2 Subchapter F) Y ON
Does this site currently have: water availability? wastewater availability? Y N N	(If no, contact Austin Water Utility to apply for water/wastewater taps and/or scrvice extension request.)
Are there existing water/wastewater infrastructure, appurtenances or ex (If yes, contact Austin Water Utility Pipeline Engineering for review and approval)	
Does this site have or will it have an auxiliary water source? OY (Auxiliary water supplies are wells, rainwater harvesting, river water, lake water, reclaim	N (If yes, submit approved auxiliary and potable plumbing plans.)
Does this site require a cut or fill in excess of four (4) feet? OY	
. 0	e within the Lake Austin Overlay? Y N N-180, 25-2-647)
	e adjacent to a paved alley? OY N rks approval required to take access from a public alley.)
Does this site have a Board of Adjustment (BOA) variance? OY	N Case # (if applicable)
Does this site have a Residential Design and Compatibility Commission (If yes, provide a copy of decision sheet. Note: A permit cannot be approved within 10 decision sheet.	n (RDCC) waiver? Y N Nays of approval of a variance from BOA.)
Description of Work	
Is Total New/Added Building Area > 5,000 Sq Ft? OY N	(If yes, construction material recycling is required per LDC 25-11-39)
	residential O two-family residential O other:
	residential Otwo-family residential Oother:
Project Type: O new construction O addition	Oaddition/remodel Oother:
Will all or part of an existing exterior wall, structure, or roof be remove (Note: Removal of all or part of a structure requires a demolition permit application.)	ed as part of the project? OYON
# existing bedrooms: 0 # bedrooms upon completion: 3	# baths existing: 0.0 # baths upon completion: 5.0
Project Description: (Note: Please provide thorough description of project. Attach as	Λ
TWO STORY WOOD FRAMED CONSTRUCTION OF A SINGLE BASEMENT + Pool	E-FAMILY RESIDENTIAL WITH BALCONY *
	nbing mechanical (HVAC) oncrete (R.O.W.)

Job Valuation		ang pingan kipang gipi giban dang mangging pingang panggang saning	nde andere en					
Total Job Valuation: \$ 400K &	Amount of Total Job Valuation dedicated to all Addition and/or New Construction: \$ 400k						el/Repair:	
Note: The total job valuation should be the sum total of all valuations noted to	Amount for Primary Structure: \$ 400K				Elec:	Elec: \$ 8		
the right. Labor and materials only, rounded to nearest dollar. Permit fees are based on adopted fee schedule.	Amount for Accessory	Structure:	\$	OY ON	Mech: TOTAL:	\$ 10 \$ <u>400</u> K	Q	
Please utilize the Calculation		of the Ad	ditional Infe	ormation, p	age 7, as a	guide to con	***************************************	
Site Development Information		de suppre	ENCHOUSE INTO	MERCION 101				
Area Description		E3 1 4.1	C- E4	New/Adde	d Sa Ft	Total S	Sa Ft	
Note: Provide a separate calculation for e additional sheets as necessary. Measurem	ach distinct area. Attach ents are to the outside surface	Bldg 1	ng Sq Ft Bldg 2	Bldg 1	Bldg 2	Bldg 1	Bldg 2	
of the exterior wall.		8		1,065.00		1,065.00	0.00	
a) 1 st Floor conditioned area b) 2 nd Floor conditioned area				1,217.00		1,217.00	0.00	
b) 2 nd Floor conditioned area c) 3 rd Floor conditioned area				612.00		612.00	0.00	
d) Basement				1,051.00		1,051.00	0.00	
e) Covered parking (garage or ca	rport)			279.00		279.00	0.00	
f) Covered patio, deck, porch,				616.00		616.00	0.00	
g) Other covered or roofed are						0.00	0.00	
h) Uncovered wood decks						0.00	0.00	
Total Building Area (total a	through h)	0.00	0.00	4,840.00	0.00	4,840.00	0.00	
i) Pool						0.00	0.00	
j) Spa						0.00	0.00	
k) Remodeled Floor Area, exc New Construction	luding Addition /			***************************************				
Building Coverage Information							- *****	
Note: Building Coverage means the area of incidental projecting eaves, balconies, and	of a lot covered by buildings or I similar features. Pools, ponds.	roofed areas, and fountains	but excludes grou are not included	ind-level paving, in this measurem	landscaping, op ent. (LDC 25-1	en recreational ta -21)	cilities,	
Total Building Coverage (sq ft):		f lot size: 3						
Impervious Cover Information								
Note: Impervious cover is the total horizon gravel placed over pervious surfaces that boards and that is located over a pervious	are used only for landscaping of	r by pedestria:	as. For an uncover	red wood deck th	at has dramage	spaces between t	he deck	
Total Impervious Cover (sq ft): 2	2,162.00 % of	f lot size: 4	2					
Setbacks						_	_	
Are any existing structures on this site a non-compliant structure based on a yard setback requirement? (LDC 25-2-492) OY ON Does any structure (or an element of a structure) extend over or beyond a required yard? (LDC 25-2-513) OY ON Is front yard setback averaging being utilized on this property? (LDC 25-2, Subchapter F, Sec. 2.3 or 25-2-778) OY ON								
Height Information (LDC 25-1-21	or 25-2 Subchapter F, Section 3	3,4) Pa	rking (LDC 25-	6 Appendix A &	25-6-478)	e de la companya de l		
Building Height: 27 ft 10 in Number of Floors: 3 # of spaces required: 2 # of spaces provided: 2								
Right-of-Way Information				A STATE OF THE PROPERTY OF THE				
Is a sidewalk required for the pro *Sidewalks are to be installed on any new increases the building's gross floor area	construction of a single family	25-6-353) , two-family o	Y Old or duplex resident		any addition to	an existing buildi	ng that	
Will a Type I driveway approach	be installed, relocated, re	emoved or r	epaired as par	t of this proje	ct?	ON		
Width of approach (measured at p	property line): 12.0	ft	Distance from	n intersection	(for corner l	ots only):	A .	
Are storm sewer inlets located ald (If yes, drainage review is required)	ong the property or within	ten (10) fe	eet of the bour	ndaries of the	property? (OY ® N		

	Sub	chapter	F
--	-----	---------	---

Gross Floor Area

This section is only required for projects located within the Residential Design and Compatibility Standards Ordinance Boundaries as defined and illustrated in Title 25-2 Subchapter F of the Land Development Code. The Gross Floor Area of each floor is measured as the area contained within the outside edge of the exterior walls.

		Existing Sq Ft	New/Added Sq Ft	Proposed Exemption (check article utilized)	Applied Exemption Sq Ft	Total Sq Ft
1st Floor	***************************************		1,065.00			1,065.00
2 nd Floor			1,217.00			1,217.00
3 rd Floor						0.00
Area w/ ceili	ngs > 15'			Must follow article 3.3.5		0.00
Ground Floo	- Danah*			O Full Porch sq ft (3.3.3 A)		0.00
(check article				200 sq ft (3.3.3 A 2)		0.00
Basement			1,051.00	Must follow article 3.3.3B, see note below	1,051.00	0.00
Attic	The state of the s		634.00	Must follow article 3.3.3C, see note below	634.00	0.00
Garage**: (check	Attached			☐ 200 sq ft (3.3.2 B 1)		0.00
article utilized)				O 450 sq ft (3.3.2 A 1 / 2a)		0.00
utilizacij	Detached	TO AND		O 200 sq ft (3.3.2 B 2a / 2b)		0.00
Carport**:			204.00	O 450 sq ft (3.3.2 A 3)	281.00	0.00
(check article	Attached		281.00	O 200 sq ft (3.3.2 B 1)***	281.00	0.00
utilized)	Detached			☐ 450 sq ft (3.3.2 A 1)		0.00
Accessory B (detached)	building(s)					0.00
Totals		0.00	4,248.00			2,282.00

Totals	0.00	4,240.00			_,
		ТОТА	L GROSS FLOOR AREA (add	l Total Sq Ft column)	2,282.00
(Total Gross Floor Area ÷	Lot Area) x 100	= 44	Floor-To-Area Ratio (FAR)	
Is a sidewall articulation r (Yes, if: a wall, 15' tall or higher			N ads further than 36 feet in length per arti	icle 2.7.1)	
Does any portion of the st (If Yes, indicate applicable sect			ane/exemption exhibit (aka "ter n on the drawings.)	nt")?	

- *Ground Floor Porch exemption: A ground floor porch, including a screened porch, may be exempted, provided that the porch is not accessible by automobile and is not connected to a driveway; and the exemption may not exceed 200 square feet if a porch has habitable space or a balcony above it.
- **Garage and carport exemptions (in relation to primary structure): Exemptions must follow the code as outlined in Title 25-2 Subchapter F 3.3.2. Each amount listed (450 or 200) is the maximum exclusion allowed per the article designated. Note: Article 3.3.2 C, "An applicant may receive only one 450-square foot exemption per site under paragraph A. An applicant who receives a 450-square foot exemption may receive an additional 200-foot exemption for the same site under paragraph B, but only for an attached parking area used to meet minimum parking requirements."
- ***Ordinance article 3.3.2 B 1 is the only 200 sq ft exemption that may be combined with a 450 sq ft exemption. Otherwise only one 450 exemption or one 200 sq ft exemption may be taken.

Basement exemption: A habitable portion of a building that is below grade may be exempted if the habitable portion does not extend beyond the first-story footprint and is below natural or finished grade, whichever is lower; and it is surrounded by natural grade for at least 50% of its perimeter wall area and the finished floor of the first story is not more than three feet above the average elevation at the intersections of the minimum front yard setback line and the side property lines.

Habitable Attic exemption: A habitable portion of an attic may be exempted if: 1) The roof above it is not a flat or mansard roof and has a slope of 3 to 12 or greater; 2) It is fully contained within the roof structure; 3) It has only one floor; 4) It does not extend beyond the footprint of the floors below; 5) It is the highest habitable portion of the building, or a section of the building, and adds no additional mass to the structure; and 6) Fifty percent or more of the area has a ceiling height of seven feet or less.

Contact Informa	tion		
Owner	PEDRO ELIZONDO	Applicant Agent	Jenifer Condy Chiste
Mailing Address	1 BIVERIBBM	Mailing Address	1508 W. 301-St
Phone	832.567.1533	Phone	512-351-5948
Email	gumby. elizondo @ yahoo. La	Email	Jenna . Cundy & ymail . Co
General Contractor	Butterfield Custom	Design Professional	STEVE ZAGORSKI ARCHITECT
Mailing Address	5025 BURING RD	Mailing Address	1009 West 6th Suite 206, Austin, TX 78703
Phone	512.563.6045	Phone	(512) 789-3259
Email	matte butterfield estimbon	Email	stevezagorski.com
Authorization	MUTTER HATEL COMMEN	3. Com	
with the LDC n I acknowledge nothing may be I further unders that customer was to repair any da	will bear the expense of any necessary relocat amage to existing utilities caused during cons	end or revoke a permit emption as listed in Sec y overhang in any publi ion of existing utilities t truction. Water services	and/or license. tion 25-5-2 of the LDC. I understand that c utility or drainage easement. I acknowledge to clear this driveway location and/or the cost
compliance wi current code n I hereby certify accurate.	is application is good for twelve (12) month thin that time frame. If the application explication explication explication explication explication is that to the best of my knowledge and ability.	oires, a new submittal the information provid	will be required and compliance with
any resulting pe	ermit and/or license.	nches in diameter locate Application by contact	
✓ I also understan (a.k.a. an OSSF	nd that if there is a septic system located on the for septic system) application by contacting a potic system permitting requirement needed to	Austin Water at (512) 9	72-0050 or ossf@austintexas.gov . This
Erosion and Secondary result in a S2,000.00 per c	dimentation Controls are required per Section a Stop Work Order and/or legal action by day.	n 25-8-181 of the LDC. the City of Austin incl	Failure to comply with this requirement uding criminal charges and fines of up to
✓ I acknowledge structure and ar	that a sidewalk will be required on any new c ny addition to an existing building that increa	construction of a single ses the building's gross	family, two-family or duplex residential floor area by 50 % or more.
violation of any	if my plans are subject to a technical review is of the provisions of the current adopted built	ding codes or another o	ordinance of the City of Austin.
am the record behalf.	owner of this property and authorize the age	nt/applicant listed above	e to apply for and acquire a permit on my
Owner's signature:			Date:
Applicant's signatur	re: Opinfur Cuson Cos	ac	Date: 10 - 35 · 17
Design Professional	1 U SIAA		Date: 10 · 11 · 17
General Contractor	s signature:		Date:
			A CONTROL OF THE PROPERTY OF T

OWNER'S AUTHORIZATION LETTER

I/We hereby certify that I/we am/are the owner(s) of the property referenced below. I/We am/are respectfully requesting processing and approval of the below referenced permit(s) for review. I/We hereby authorize the Applicant listed on this application to act on my/our behalf during the processing and presentation of this request. They shall be the principal contact with the City in processing this application.

PROPERTY ADDRESS:	802 PRESSLER	
PR#:		
X Owner's Signature	El Date	10/10/17
PEDRO EUZON Owner's Printed Name	JPO 1)	
X Owner's Signature	Date	
Owner's Printed Name		



AUSTIN ENERGY

One Texas Center | 505 Barton Springs Road Phone: (512) 974-2632, (512) 974-9112, Email: aebspaespa@austinenergy.com

Building Service Planning Application (BSPA)

This form to be used for review of Building Permit only

For use in DAC only

- la Gar Ciàslan	
Responsible Person for Service Request: Jenser Crister	2-1 56102
Email: jenna. cundy @gmill. Com Fax: 55/ 0776 Phon	e: 351-3748
Residential O Commercial O New Construction O Remodeling	
Project Address: 802 PRESSIER	
Legal Description: 50x103 FT OLT 3 DVZ Lot:	Block:
Who is your electrical provider?	
Overhead Service O Underground Service Single-Phase (10)) Three-Phase (3Ø)
Location of meter:	
Number of existing meters on gutter: (show all existing mete	rs on riser diagram)
Expired permit #:	
Comments: NEW Z-STORY HOUSE AE APPRO	
303-508	
All structures/pool/etc. OCT 3 0 2017 Must maintain a 10'OH	
Horizontal clearance from All structures must maintain	
AE energized power lines 76 clearance from AE energized	
distribution power lines. Enforced by AE and NESC codes-this review	512-351-5948
BSPA Completed by (print name) DOES NOT include transmission	Phone
Olysta Curson power lines.	10/10/17
BSPA completed by (signature)	Date
Application expires 180 days after the date of approval (Any change to the above information requires a new BSPA)	SAVE Form
Office Use Only	
Approved ☐ Yes ☐ No	
AE Representative Date	Phone

Check list for residential intake 802 PRESSLER	
Intake Fees	The second of the contract of
Residential app fees	Bill+O ELIZONDO
Tree Permit fees	1 blue Ribbon
Demo Permit fees	
Partial Demo fees	West port, ct
NHRD fees HLC fees	
HLC fees	Authorized analysis and age of the second communication of the special second analysis and agreement of the second analysi
Documents Needed for Submission	
Austin Energy Austin Water Utility Residential Building Permit Application Owners Authorization Survey Architectural Plan Set Engineering Plan Set Orig Demo Permit App Tax certificate Warranty deed Tree Permit App NHRD App	
Scope of work 2 Story SF nouse W ballows bas	ement & Pool
_ Valuations	
Notes:	



Residential Review - One Texas Center | 505 Barton Springs Road, Austin, Texas 78704 | Phone: 512-978-4000

Water & Wastewater Service P	lan Verification (WWWSPV)
Service Address: 602 PRESSLER	
Lot: QUUT 3 Block: DV Z Subdivis	ion: 50 x 103 Ft OLT 3 DIV Z
Dwelling Units demolished? Y⊠ N□	New Dwelling Units to be built? Y ✓ N ☐
Multiple Dwelling Units on same Lot? Y N	Corner Lot? Y N N
Land Status/Re-subdivision? Y ☑ N ☐	Existing Use: SF RESIDENCE
Original Address:	-
Proposed Use: Single-Family Res. 1790sq. ft. Duplex Other:	☐ Two-Family Res. ☐ Accessory Dwelling Unit (<=1,100 sq. ft.)
Existing # Baths: Additional # Baths:	Total # bathrooms the meter(s) will serve: 5 First Meter: Second Meter:
Water meters & wastewater clean-outs are	
Signing this form verifies that the information provided is deemed acc responsible to confirm the location and suitability of existing water and associated to corrections due to i	wastewater services. The customer may be responsible for costs
Jempe Cuely Civile	10/10/17 512.351.5948
Applicant Name & Signature	Date Phone
City of Austin Office Use Only Water main size: Service stub size:	
_	
Shared Service? Y NH If Yes, meter #, size & ac Existing meter #: 103077 Exist	7 112
Existing water service line/meter location:	Illy Hetel Size.
Existing water service interreter rocation,	times.
\	new 3/4" mtn
Upgrade required: Y N □ New meter(s) size: _	new 34" MM
Upgrade required: Y N New meter(s) size:	rty: Y Night -
Upgrade required: Y N □ New meter(s) size: _	out location:
Upgrade required: Y N New meter(s) size: Existing water or wastewater main located on the prope WW main size: WW Service line/clean-c	out location: Is the lot legally platted? YEN Z. St.
Upgrade required: YNNN New meter(s) size: Existing water or wastewater main located on the prope WW main size: WW Service line/clean-c Secondary address needed at property? YNNNN	out location:
Upgrade required: YNNN New meter(s) size: Existing water or wastewater main located on the prope WW main size: WW Service line/clean-c Secondary address needed at property? YNNNN Instruction sheet provided to customer? YNNNNNNNNNNNNNNNNNNNNNNNNNNNNNNNNNNNN	out location: Is the lot legally platted? YEN Z. St.
Upgrade required: YNNN New meter(s) size: Existing water or wastewater main located on the prope WW main size: WW Service line/clean-or Secondary address needed at property? YNNNN Instruction sheet provided to customer? Comments: OCT 3 0 2017 AUC AUC AUC DIVISION	orty: Y NIX COUNTY NIX
Upgrade required: YNNN New meter(s) size: Existing water or wastewater main located on the prope WW main size: WW Service line/clean-c Secondary address needed at property? YNNN Instruction sheet provided to customer? Comments: OCT 3 0 2017 WWWALL WARL ALL ALL ALL ALL ALL ALL ALL	out location: Is the lot legally platted? YEND L. St. Utility Plan Required? YEND DAH COUNT

Unless the Plumbing is done in strict accordance with City	y Ordinances, do not t	urn on the water.	No.A 3	368
PERMIT FOR WATER S	ERVICE	Austin, Texas		1c.75
M. M. L. Block	Address	V U I JU	n	
Plumber g. C. Mc alkinl	Size of Tap.	2	Date 9	30
	Foreman's Report.		,	
Date of Connection 7/7/30	11/1/1/	21		
Sin Samina Made	7	11.3	*	9 0
Size Main Tapped	S. J.W.		1.7	10
From Front Prop. Line to Curb Cock	1/2 20 3	8 3	132	11.0
Location of Meter att with	4 5 5 1/4 1/4 1/4 1/4 1/4 1/4 1/4 1/4 1/4 1/4	To lo	18	100
Type of Box	gs Coci w Elborc	The Co		Sall S
Depth of Main in St.	Fittings Carb C Elbow St. Ell Bushim	the	Fing Tee. Stop Box. Lid	Red Za
" " Service Line		12.	~~ \	
From Curb Cock to Tap on Main 46	No	N		
Checked by Engr. Doft 12. 8-2-20	Foremen's Signat	ure /	and the same of th	
The second secon			źs.	

3

\$: w


I hereby make application for sewer connection and instructions on premises fixtures. I agree to pay the City Sewer Department the regular ordinance charge. DIAGRAM To the Superintendent of Sewer and Public Improvements, Application for Sewer Connection. Austin, Texas,-In this place there are to be installed. City of Austin, Texas. which place is to be used as a Le Connecting Charge \$ 12 - Feet from Property Line Feet Deep' and Feet from Curb Line beation of Public Sewer. S S S Connected owned by_



Geotechnical Assessment and Foundation Recommendations Proposed Residential Foundation

802 Pressler St. Austin, TX 78703

Client: Caroline Elizondo

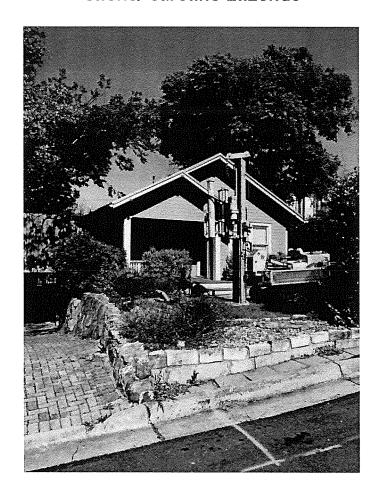

SIMPLIFIED ENGINEERING & CONTRACTING (SEC) Solutions LLC 9201 Hwy 29
Georgetown, TX - 78628

March 29, 2017

Project Number: 16490

Client: Caroline Elizondo

Subject: Geotechnical Assessment and Foundation Recommendations

Future Residential Structure at 802 Pressler St., Austin, TX 78703.

SEC Solutions LLC is pleased to submit the results of the geotechnical study for the above-referenced project. This report briefly presents the findings of the study along with our conclusions and foundation design recommendations for the proposed new residential structure at 802 Pressler St., Austin, TX 78703.

We appreciate the opportunity to serve you and look forward to working with you on other future projects.

Should you have any questions regarding this report, please do not hesitate to email us at office@sectexas.com or call us at (512) 215-4364.

Respectfully submitted,

SEC Solutions LLC



TBPE Firm No. 15009



1. Foundation Recommendations

The intent of this report is to provide geotechnical parameters for the design of a conventionally reinforced ("rebar") or post-tensioned slab on grade foundation. The site was visually inspected by qualified personnel and available soils/geologic data was gathered and analyzed.

2. Project Description

The project consists of a new residential, one or two story, single family, residential construction. Expected superimposed loads range from 1,000 to 3,000 pounds per linear foot of perimeter wall. The site is currently the place of a single story residential construction. It is our assumption that this structure will be demolished to allow for new construction.

The foundation structure will consist of a monolithic, ground supported, stiffened concrete slab reinforced with conventional reinforcement (rebar) or unbonded post-tension tendons. Design guidelines for conventionally reinforced foundation slab are provided by the Wire Reinforcement Institute (Design of Slab-on-Ground Foundations, 1981) and the FHA BRAB report #33 (1968).

Design and construction of a post-tension foundation shall follow guidelines set forth by the Post-Tension Institute (PTI) publications "Design of Post-Tensioned Slabs-on-Ground", 3rd Edition (2008) and "Construction and Maintenance Manual for Post-Tensioned Slab-on-Ground Foundations" (2006).

3. Site Geology/Soil Map

The proposed site is located in the *Del Rio Clay and Georgetown Formation (Kdg)*. The Del Rio Clay, calcareous and gypsiferous, becoming less calcareous and more gypsiferous upward, pyrite common, blocky, medium gray, weathers light gray to yellowish gray; some thin lenticular beds of highly calcareous siltstone; marine mega fossils include abundant Exogyra arientina and other pelecypods; thickness 40-70 feet. Georgetown Formation, Kgt,



limestone and marl; mostly limestone, fine grained, argillaceous, nodular, moderately indurated, light gray; some limestone, hard brittle, thick bedded, white; some shale, marly, soft, light gray to yellowish gray; marine megafossils include Kingena wacoensis and Gryphaea washitaensis; thickness 30-80 feet, thins southward. A partial geologic map of the location is shown on Figure 1.

4. Visual Inspection and Geotechnical Boring

At the time of inspection, no evidence of fill material was observed. The site presents low_to moderate topography. No evidence of ground water was found.

A site evaluation was conducted by a representative of SEC and one soil boring was advanced by direct push and auger drilling to a refusal depth of approximately 15 feet below existing grade. A two-inch outside diameter split barrel (split-spoon) sampler and open solid barrel samplers were used to collect subsurface samples. Samples were visually classified by a representative of SEC onsite and placed in sealed containers to reduce moisture loss and disturbance during transport to the lab. Samples are analyzed at the lab. A log of boring is included in this report. Standard Penetration Tests (SPTs) were performed to obtain penetration resistance measurements in accordance with ASTM D 1586.

Based upon the results of the subsurface exploration program, a geotechnical laboratory testing program was established. The following tests on cohesive soil samples were performed: sieve analysis, Atterberg Limit determinations and water content determinations.

5. Site Stratigraphy

Table 1 shows the soil stratigraphy at the boring location.



Table 1. Site Stratigraphy:

Stratum	Approximate Depth (ft)	Approximate Thickness (ft)	Liquid Limit (LL)	Plasticity Index (PI)	USCS Symbol
Stratum I	At Surface	5.0	41	23	CLAY (CL): brown, soft, tannish
Stratum II	5.0	At depth of termination, approx. 15ft	50	22	CLAY (CL-CH): yellowish brown, w/ small rocks, hard

6. Foundation Design Parameters

a. Shallow Foundation: Slab-on-grade

The foundation structure may consist of a conventionally reinforced (rebar) foundation slab on grade with stiffening beams. It is recommended that all topsoil be removed to a minimum depth of 6 inches below existing grade elevation. For the proposed construction the following design parameters are recommended:

- Design Plasticity Index (PI): 28
- Potential Vertical Rise (PVR): 2½" (TxDOT Method Tex-124-E).
- Net Allowable Bearing Capacity: **1,400psf** (12 inches below natural grade or compacted select fill).

The parameters for a rebar slab design are provided by the Wire Reinforcement Institute (*Design of Slab-on-Ground Foundations*, 1981) and the FHA BRAB report #33 (1968). Following are the design parameter for a conventionally reinforced stiffened slab on grade:

- Climatic Rating (Cw): 18
- BRAB Support Index (C): 0.85
- 1-C: 0.15
- WRI Cantilever Length (lc): 6.0 FT

Presented in Table 2 are the parameters for the design of post-tension ribbed foundation. These values are given for the 3rd. Edition of the Post-



Tension Institute "Design of Post-Tensioned Slabs-on-ground", 2008. For this site the following information is available:

- Design Plasticity Index (PI): 28

- Thornthwaite Moisture Index: - 12

Table 2a. PTI Design Parameters: 3rd. Edition ("as is" condition, w/ removal of topsoil to a minimum depth of 6in below grade).

			Center Lift	Edge Lift
Edge Moistu	ıre Variation Distance	e _m (FT)	9.0	5.0
Differential	Vertical Soil Movement	y _m (IN)	1.2	1.5

7. Residential Structural Fill

Structural fill maybe used in order to provide a flat building pad for the foundation or as a method to improve soil conditions by replacing some of the highly expansive clays with properly compacted fill. Suitable fill materials for residential and light commercial construction are coarse-grained soils (USCS symbols SW, SP or SM sands). Fine grained soils may be used (USCS symbols ML or CL) provided that proper compaction effort is present. As an overall requirement, all imported or on-site soils for structural fill should conform to the following Atterberg values:

Maximum Liquid Limit: 30

- Maximum Plasticity Index: 15

Fill placement should be performed in lifts of 6in to 8in loose thickness. Each lift must be moisture conditioned and mechanically compacted to attain 95% of the maximum dry unit weight of the soil, as determined by the Standard Proctor Method (ASTM D698).

Imported clay soils should be compacted within a moisture content range of 0 to 3 percent above optimum moisture content. Imported granular soils

should be compacted within a moisture range of 3 percent below to 3 percent above optimum unless modified by the project geotechnical engineer. Failure to comply with these requirements will invalidate all the conclusions in this report as well as the design recommendations.

If a third party company is hired to perform quality control of the placement and compaction of the select fill, records for the sampling and test results must be submitted to the geotechnical engineering company for approval.

8. Lateral Earth Pressure: Retaining Structures

Some cantilever retaining walls or basement walls may be needed at this site. The equivalent fluid pressure was determined for various types of backfill materials as presented on Table 3.

Table 3. Equivalent Fluid Pressure (PSF)

	Equiva	alent Fluid Pressur	e (PSF)
Backfill Material	Active Condition	At Rest condition ¹	Passive Condition
a. Crushed Limestone	40	60	500
b. Select Fill (PI<15)	45	80	300
c. Clean Sand	35	60	350

Notes: 1. Rigid Walls (Non-yielding)

The above values for the equivalent fluid pressure do not include the effect of seepage pressures, surcharge loads such as vehicular loads, compaction equipment or future construction near the walls. Compaction levels adjacent to below-grade walls should be maintained at 95 percent of Standard Proctor maximum dry density (ASTM D698). A minimum Factor of Safety of 1.5 should be applied to all lateral loads.

The backfill behind cantilevered walls or basement walls should be drained properly to avoid hydrostatic pressure to develop behind the walls. A 12in to 24in wide drainage zone should be placed immediately behind the



retaining wall, except for the top 12 inches, which should consist of properly compacted clay soil. The drainage zone material can be a clean gravel. A filter fabric should be placed between the gravel and surrounding soils or backfill to prevent migration of surrounding soil into this drainage zone. A foundation drainage system, like a 4-inch diameter perforated PVC pipe, must be installed along the base of the wall. Drain pipe must slope a minimum of 1% or approximately 1%" per ft.

The maximum toe pressure for footings founded at a minimum of 12" below finish grade elevation *should not exceed 2,000psf*. A coefficient of friction of 0.40 can be used for concrete placed directly on natural bedrock and a value of 0.35 is recommended for footings placed on natural clays or compacted select fill.

9. Surface Drainage

The property must be positively graded at all times to provide for rapid removal of surface water runoff from the foundation system and to prevent ponding of water under floors or seepage toward the foundation system at any time during or after construction. Ponded water will cause undesirable soil swell and loss of strength. As a minimum requirement, finished grades should have slopes of at least 5 percent or 6" drop within the first 10 feet from the exterior walls to allow surface water to drain positively away from the structure. The slope gradient away from the foundation may be reduced to 3 percent for paved areas.

All surface water should be collected and discharged into outlets approved by the civil engineer. Landscape mounds must not interfere with this requirement. In addition, each lot should drain individually by providing positive drainage or sufficient area drains around the buildings to remove excessive surface water.



10. Requirements for Landscaping Irrigation

Sprinkler systems should not be installed where they may cause ponding or saturation of foundation soils within 5 feet of the walls or under a structure. Ponding or saturation of foundation soils may cause soil swell, consequent loss of strength, and movement of the foundation and slab.

Irrigation of landscaped areas should be strictly limited to the amount necessary to sustain vegetation. Excessive irrigation could result in saturating, weakening, and possible swelling of foundation soils.

11. Trees

The presence of trees near the foundation will change the suction profile used in the determination of the design parameters. Typically, all large trees in the vicinity of the foundation pad should be removed to avoid larger than anticipated foundation movement. The expression "large trees" usually refers to trees with a diameter of the trunk equal or more than 24". If removal of the trees is not permitted, the geotechnical engineer must be notified of the presence of large trees in order to adjust the design recommendations. Alternatively, a tree barrier may be installed alongside the perimeter of the foundation to prevent tree roots from changing the moisture content under the slab.

12. Utilities

Pipe zone backfill (i.e. material beneath and immediately surrounding the pipe) may consist of a well-graded import or native material less than ¾ inch in maximum dimension compacted in accordance with recommendations provided above for engineered fill.

Trench zone backfill (i.e. material placed between the pipe zone backfill and the ground surface) may consist of native soil compacted in accordance with recommendations for engineered fill (Ref. 7. Residential Structural Fill).

Where import material is used for pipe zone backfill, we recommend it consist of fine-to-medium-grained sand or a well-graded mixture of sand and gravel and that this material not be used within 2 feet of finish grades. In general, uniformly graded gravel should not be used for pipe or trench zone backfill due to the potential for migration of (1) soil into the relatively large void spaces present in this type of material and (2) water along trenches backfilled with this type of material.

All utility trenches entering buildings and paved areas should be backfilled entirely with native materials or concrete. Where the trenches pass under the building perimeter and curb line, the length of the backfill zone should extend at least 3 feet to either side of the crossing and should replace both the pipe zone (bedding and shading) and trench zone material. This is to prevent surface water from percolating into the imported trench backfill material and moving under the foundation and pavement where such water would remain trapped in a perched condition.

13. Driveways/Parking Areas

Driveways and other flat-work structures should be constructed structurally independent of the foundation system. This allows flatwork movement to occur with a minimum of foundation distress. Driveway slabs should be conventionally reinforced to control crack width and frequency. Additionally, control joints should be provided to control cracking (8ft to 10ft on centers, max.). Driveway slabs should have a minimum thickness of 4 inches and should slope away from the buildings to prevent water from flowing toward the building.

14. Report Limitations

The scope of this report is limited to the design of a post-tensioned or conventionally reinforced slab on grade for a new residential structure and for



specific application to this project. The design parameters presented do not account for uncontrollable conditions such as plumbing leaks, improper subgrade preparation or improper fill material, presence of large trees close to the foundation or improper maintenance of the yard around the perimeter of the slab. The conclusions and recommendations contained in this report are based upon applicable standards of our practice in this geographic area at the time this report was prepared. No other warranty, expressed or implied, is made.

Field Test Procedures

Standard Penetration Test (SPT)

This test consists of driving the split spoon sampler (SS) into the ground using a standard weight slide hammer (140 lb. hammer) with 30 inches of fall. The sampler is driven 6 inches into the ground and then the number of blows to advance the sampler an additional 18 inches is counted. The amount of blows necessary to advance the sampler the last 12" is designated SPT value or N-value. The N-value provides an indication of the relative density of the subsurface soil and is used in empirical geotechnical correlation to estimate relative density and shear strength of the soils (Table I). The procedure follows ASTM D3441 - ASTM D1586.

Table I. Correlation between the SPT N-value, Friction Angle and Relative Density

N-value	Density	Relative Density (%)	Friction Angle
< 4	Very Loose	<20	<30
4-10	Loose	20-40	30-35
10-30	Compact	40-60	35-40
30-50	Dense	60-80	40-45
> 50	Very Dense	>80	>45

Laboratory Tests

Laboratory tests were performed on selected samples to aid in soil classification and to evaluate physical properties of the soils, which may affect the geotechnical aspects of project design and construction. A description of the laboratory testing program is presented below.

Sieve Analysis

Sieve analyses were performed to evaluate the gradation characteristics of the material and to aid in soil classification. Tests were performed in general accordance with ASTM Test Method C 136 and D 2487.

Atterberg Limits

Atterberg Limits tests were performed to aid in soil classification and to evaluate the plasticity characteristics of the material. Additionally, test results were correlated to published data to evaluate the shrink/swell potential of near-surface site soils. Tests were performed in general accordance with ASTM Test Method D 4318. Atterberg Limits refer to the following:

Liquid Limit (LL): water content corresponding to the behavior change between the liquid and plastic states of silt or clay.

Plastic Limit (LL): water content corresponding to the behavior change between the plastic and semisolid states of silt or clay.

Shrinkage Limit (SL): water content corresponding to the transition from semisolid to solid state of silt or clay.

Moisture Content

Moisture content tests were performed to evaluate moisture-conditioning requirements during site preparation and earthwork grading. Moisture content was evaluated in general accordance with ASTM Test Method D 2216.

Moisture-Density

Standard proctor tests were performed on bulk soil samples to evaluate maximum dry density and optimum moisture content. Test procedures were in general accordance with ASTM Test Method D 2937.



15. References

- American Society of Civil Engineers (ASCE), Texas Section, Recommended Practice for The Design of Residential Foundations, Version 1, January 1, 2003.
- 2. American Concrete Institute (ACI) 302.1R-04, Guide for Concrete Floor and Slab Construction.
- 3. American Society of Civil Engineers (ASCE), Texas Section, Guidelines for the Evaluation and Repair of Residential Foundations, Version 1, January 1, 2003.
- 4. Post-Tensioning Institute. Design of Post-Tensioned Slabs-on-Ground.3rd ed. USA, with 2008 Addendum, Post-Tension Institute, Phoenix, Arizona.
- 5. Criteria for Selection and Design of Residential Slab-On-Ground, Report#33 to the Federal Housing Administration, Publication 1571, National Academy of Sciences, Washington, D.C., 1968.
- Design of Slab-On-Ground Foundations. Walter L. Snowden. Wire Reinforcement Institute (WRI). August 1981 and March 1996 (Update).
- 7. Das, B. M., Advanced Soil Mechanics, McGraw-Hill Company, New York. 1987.
- 8. Das, B. M., Principles of Geotechnical Engineering, PWS-Kent Publishing Company, Boston, MA, 665 p. 1990. Geologic Map of Texas, Austin Sheet, Bureau of Economic Geology, The University of Texas at Austin. 1981.
- 9. Geologic Map of Texas, Austin Sheet, Bureau of Economic Geology, The University of Texas at Austin. 1981.



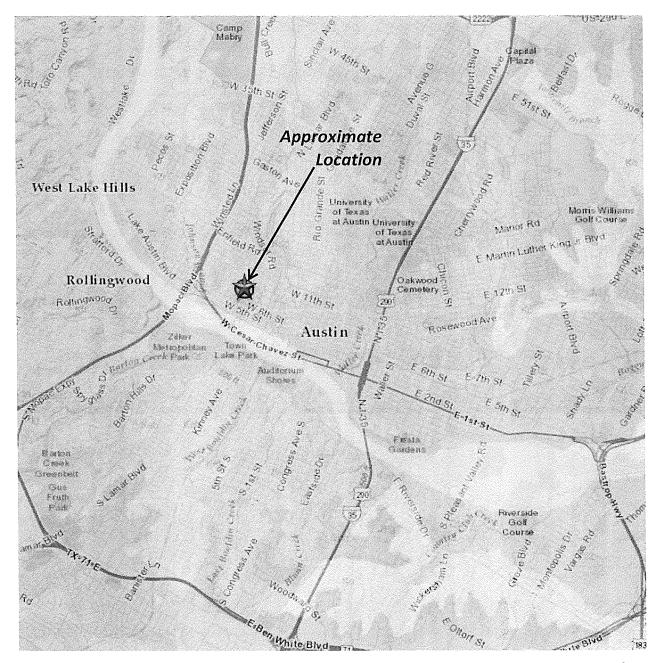


Figure 1. Partial Geological Map. Geologic Map of Texas, Austin Sheet, Bureau of Economic Geology, The University of Texas at Austin. 1981.



Figure 2. Location Map (approximate).



Α

AUGER SAMPLE

WL WATER LEVEL

SPT STANDARD PENETRATION TEST

APPROXIMATE GROUND WATER LEVEL

PROJECT NAME:

802 Pressler St., Austin, TX 78703

PROJECT ADDRESS: 802 Pressler St., Austin, TX 78703

CLIENT:

Caroline Elizondo

BORING No.:

PROJECT No.:

PROJECT DATE:

FIELD WORK DATE: 03/20/2017

16490

03/29/2017

B-1

BORING DEPTH:____ 15 FT

	LUISE					*:				
DEPTH (FT)	SAMPLE TYPE	SYMBOL	SPT FIELD DATA: N (blows per ft) STRENGTH (TSF) Texas Cone Penetrometer	SOIL DESCRIPTION	LIQUID LIMIT (%)	PLASTICITY INDEX (%)	MOISTURE CONTENT (%)	UNCONFINED COMPRESSIVE STRENGTH (pcf)	PERCENTAGE PASSING #200 SIEVE	PERCENTAGE FINER THAN 2μ
	SS		(1-2-1) N=3	CLAY (CL): brown, soft, tanish						
	ST				41	23	18			
5 —	SS		(1-2-3) N=5							
_				CLAY (CL-CH): yellowish brown, w/ small rocks, hard	49	22	18			
10	ST						18			
_										
Auster										
15 —	SS		(9-13-15) N=28				16			
nive										

			44.4677 2001044444145444444444444444444444444444							
20										
				-						
25—	ST S		KEY TO SYMBOLS DN SAMPLER BE SAMPLER	OBS: HEAVY HORIZONTAL LINES REPRESENT APPROXIMATE BOL BORING	JNDARY OF	EACH STI	RATUM AT	THE LOCA	L ATION OF FI	ELD

LIMESTONE, WEATHERED

LIMESTONE, INTACT

	***************************************		***************************************	******	
MA	JOR DIVISION	S	ı	ROUP MBOLS	TYPICAL NAMES
Andrew Albert Very geographic Million (Calaba Maria Albert		CLEAN		GW	Well-graded Gravels, Gravel-Sand mixtures, Little or no fines.
Sieve	GRAVELS 50% or more of	GRAVELS		GP	Poorly-graded gravels, Gravel-Sand mixtures, Little or no fines.
OILS No.200	coarse fraction retained on No.4 Sieve	GRAVELS		GM	Silty Gravels, Gravel-Sand-Silt Mixtures
COARSE GRAINED SOILS More than 50% retained on No.200 Sieve		WITH FINES		GC	Clayey Gravels, Gravel-Sand-Clay Mixtures
SSE GR. % retai		CLEAN		SW	Well-Graded Sands, Gravelly Sands, Little or no fines
COAF han 50	SANDS More than 50% of	SANDS		SP	Poorly Graded Sands, Gravely Sands, little or no fines
More t	coarse fraction passes No.4 Sieve	SANDS		SM	Silty Sands, Sand-Silt Mixtures
		WITH FINES		SC	Clayey Sands, Sand-Clay Mixtures
٠٧e				ML	Inorganic Silts, Very Fine Sands, Rock Flour, Silty or Clayey Fine Sands or Clayey Silts with Slight Plasticity
FINE GRAINED SOILS more passes No.200 Sieve	SILTS AND (Liquid Limit (LL)			CL	Inorganic Clays of Low to Medium plasticity, Gravely Clays, Sandy Clays, Silty Clays, Lean Clays
NED SO ses No.				OL	Organic Silts and Organic Silty Clays of Low Plasticity
IE GRAI				МН	Inorganic Silts
FIN 50% or mo	SILTS AND (Liquid Limit (LL) 9 50%			СН	Inorganic Clays of High Plasticity, Fat Clays
50	30%			ОН	Organic Clays of Medium to High Plasticity, Organic Silts
Н	IGHLY ORGANIC SC	DILS		PT	Peat, muck and other highly organic soils

GW	$C_u = \frac{D_{60}}{D_{10}}$ greater than 4; $C_c =$	$\frac{D_{30}^2}{D_{10} \times D_{60}}$ between 1 and 3;
GP	Not meeting all the criteria for	r GW
GM	Atterberg Limits below "A" line or PI less than 4	Atterberg Limits above "A" line or PI between 4 and 7
GC	Atterberg Limits above "A" line or Pl greater than 7	are borderline cases requiring use of dual symbo
sw	$C_u = \frac{D_{60}}{D_{10}}$ greater than 4; $C_c =$	$\frac{{\rm D_{30}}^2}{{\rm D_{10}} \times {\rm D_{60}}}$ between 1 and 3;
SP	Not meeting all the criteria fo	r SW
SM	Atterberg Limits below "A" line or PI less than 4	Atterberg Limits in shaded zone with PI between 4 an
sc	Atterberg Limits above "A" line or PI greater than 7	are borderline cases requiring use of dual symb

Cu: Coefficient of Uniformity Cc: Coefficient of Gradation/Curvature

GRAIN SIZE TE	RMINOLOGY
MAJOR COMPONENTS	PARTICLE SIZE
BOULDERS	> 12IN
COBBLES	3 IN TO 12 IN
GRAVEL	#4 SIEVE TO 3 IN
SAND	#200 SIEVE TO #4 SIEVE
SILT OR CLAY	PASSING #200 SIEVE

PLASTICITY DESCRI	PTION
NON-PLASTIC	PI = 0
row	1 <p!<20< th=""></p!<20<>
MEDIUM	20 <pi<30< th=""></pi<30<>
HIGH	PI>30

RELATIVE D	ENSITY
N (BLOWS PER FT)	SANDS AND GRAVELS
0-4	VERY LOOSE
4-10	LOOSE
10-30	MEDIUM
30-50	DENSE
> 50	VERY DENSE


	CONSIST	ENCY
	N (BLOWS PER FT)	SILT AND CLAYS
	< 2	VERY SOFT
	2 - 4	SOFT
	4 - 8	MEDIUM
	8 - 15	STIFF
	15 - 30	VERY STIFF
'	> 30	HARD

50 Cth Or Oth	10 Ct OC	30 June Ame	• income and income an	PLAST	ICITY CHAR	T	
30 NWe RWee	10 Jules Anne 20 CL Of Ch.	40 30 20 CL St OL				OH	
30 Ame	June Line	30 Julie Aure 20 Ci. Of Ot	0		1 2 2 3 4 5 6	CHO	
30	20 0.01	20 CL 30		1) line	Aline		
20 00				/		1	
			0	CL Or Or			

COVER

DRAWING NO



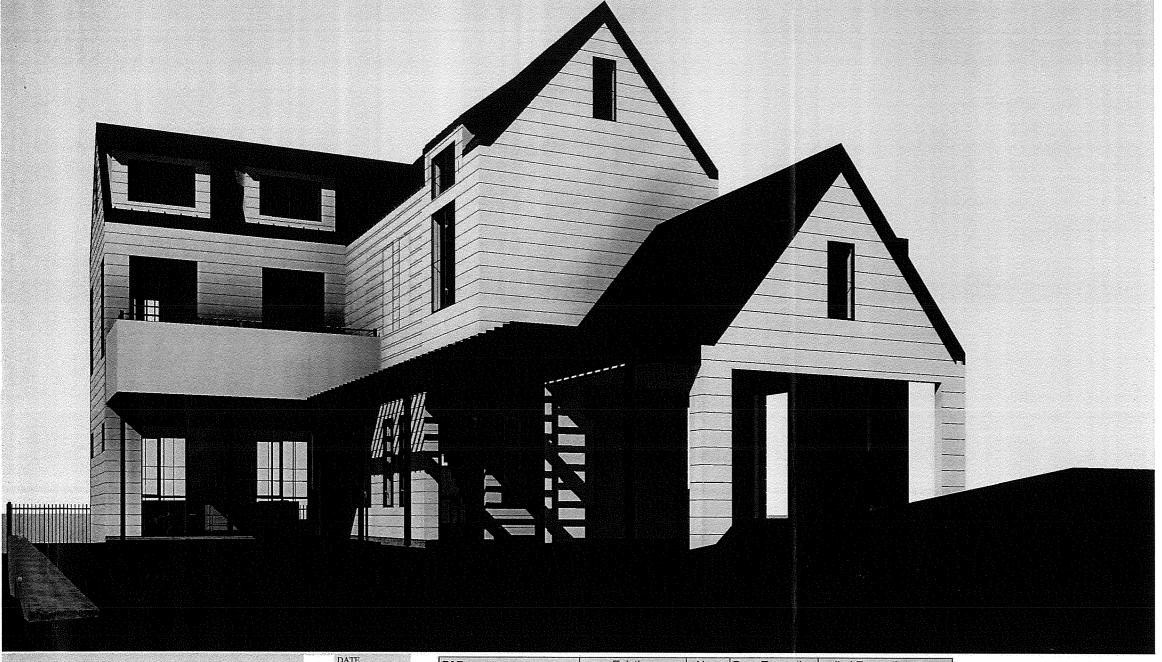


					DATE	
	1	\$.			11	0/10 <i>/</i> 2017
LOT SIZE 5143	ALMONIA DE CARACTER DE LA CARACTER D					
SITE DEVELOPMENT INFORMATION						
		NG SQ T	NEW :	SQ FT	TOTAL	SQ FT
	Bldg 1	Bldg 2	Bldg 1	Bldg 2	Bldg 1	Bldg 2
a 1st floor conditioned area	0	0	1065	0	1,065.0	0.0
b 2nd floor conditioned area	0	0	1217	0	1,217.0	0.0
c 3rd floor conditioned area	0	0	612	0	612.0	0.0
d Basement	0	0	1051	0	1,051.0	0.0
e Attached Covered Parking (Garage or Carport)	0	0	279	0	279.0	0.0
f Detached Covered Parking	0	0	0	0	0.0	0.0
g Covered Wood Deck 100%	0	Q	0	0	0.0	0.0
h Covered Patio/Porch	0	0	446	0	446,0	0.0
i Balcony	0	0	170	0	170.0	0.0
Other- Specify:			0	1		1
Total Gross Building Area	0	0	4840	0	4,840.0	0.0
Building Coverage Information	0	0	1790	0	1,790.0	0.0
Total Building Coverage Percentage of lot size				1		1,790.0 34.80%
in the first section of the section	kan diga banginya L					
MPERVIOUS	EXIS	TING	NE	W	тот	ΓAL
k Driveway	0 152 152.0		2.0			
Sidewalks	0 0 0.0		ký Zožovov – na renoje – o o o			
n Uncovered Patio		0	4	Commence Commenced Internation	nantmi nimbotenimi etimi	3.0
Uncovered Wood Deck (50%)		0	(area in arresponding		
D AC pads/ Pool equipment		0	1	eric moreoverne		3.0
p Other (Pool Coping/Retaining wall)		0	15	~		6.0
Impervious cover Information	465000000000000000000000000000000000000	D	21		00000000000000000000000000000000000000	62.0
Percentage of lot size	0.0	00%	42.0	4%	42.0	14%

FAR	Existing	New	Prop Exemption	pplied Exemption	Total
1st Floor	0	1,065.0			1,065.0
2nd Floor	0	1,217.0			1,217.0
3rd Floor	0	0			0.0
Area w ceilings >15'			Follow Article 3.3.5.		0.0
Ground Floor Porch			Full Porch sq ft 3.3.3 A		
		0	200 sq ft 3.3.3 A 2	0	0.0
Basement	0	1098	Art. 3.3.3 B	1098	0.0
Attic	0	634	Art. 3.3,3 C	634	0.0
Garage		enderlad on remain particular and			
Attached	0	0	200 sq ft 3.3.2 B 2b	0	0.0
	0	0	450 Sq ft 3.3.2 A1/2a	0	
Detached			200 sq ft. 3.3.2 B 2a		0.0
Carport	والمراجع والم والمراجع والمراجع والمراجع والمراجع والمراجع والمراجع والمراج				
and the same of th			450 sq ft 3.3.2 A3		
Attached	0	281	200 sq ft 3.3.2 B 1	281	0.0
Detached	0	and the Control of State of St	450 sq ft 3.3.2 Å 1		0.0
Accessory Buildings	in a new commence of his commence is a high commence of the co	dynaktero - od odniego integralitetu.			
Detached	.0	0			0.0
Total FAR					2,282.0
					44.37%
Allowed FAR	15.0	* P. 1000			2,300.0

FOR PERMITTING ONLY NOT FOR CONSTRUCTION OR BIDDING PURPOSES

COPYRIGHT 2015 * STEPHEN ZAGORSKI, ARCHITECT * THESE DRAWINGS ARE INSTRUMENTS OF PROFESSIONAL SERVICE AND ARE LICENSED FOR A SINGLE CONSTRUCTION PROJECT.

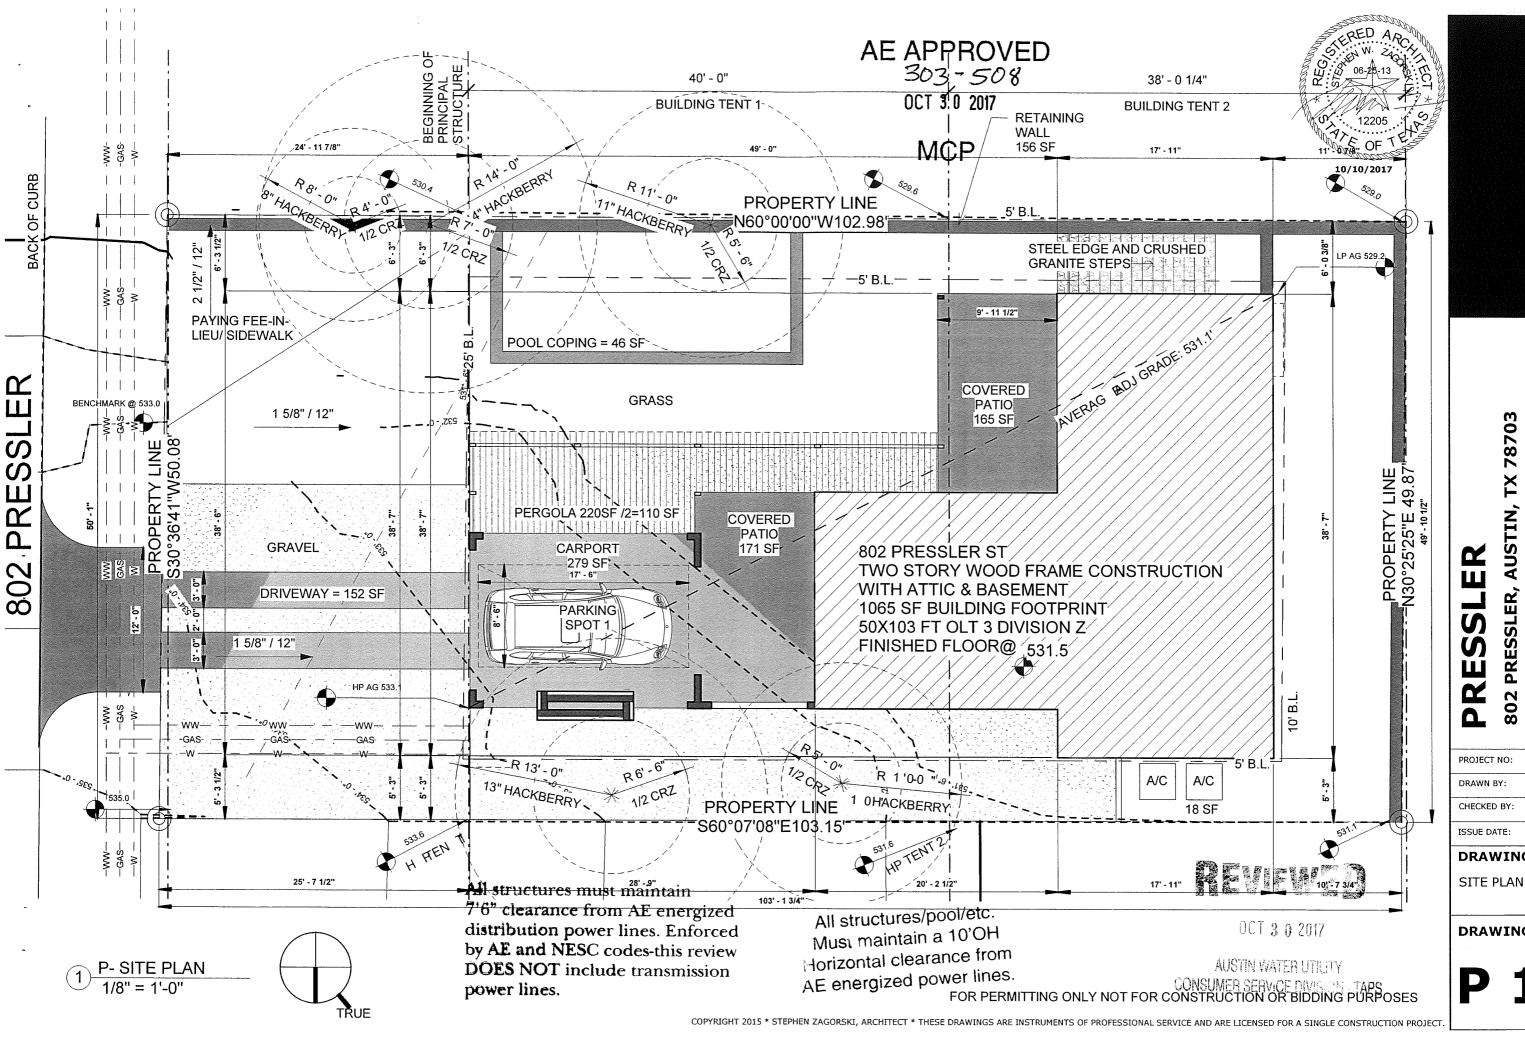

2016 10/10/20 **DRAWING TITLE**


DRAWING NO

FLOOR PLANS

DRAWING NO

P 2.0

10/10/2017

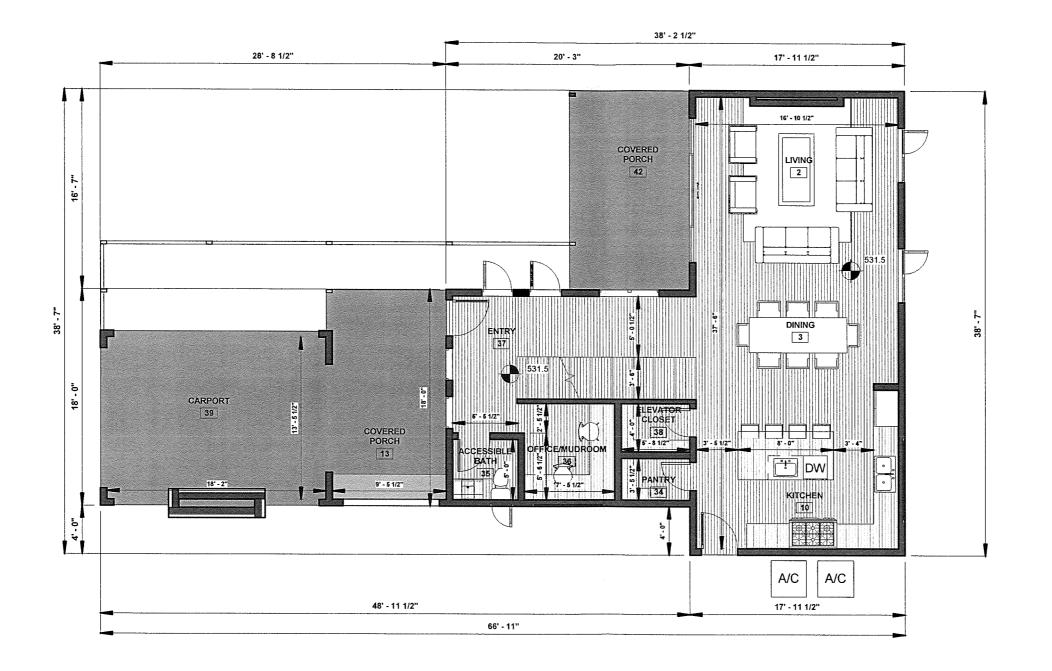

1 P- LEVEL 1 1/8" = 1'-0"



2016

10/10/2

CHECKED BY:


ISSUE DATE:

DRAWING TITLE

FLOOR PLANS

DRAWING NO

2.:

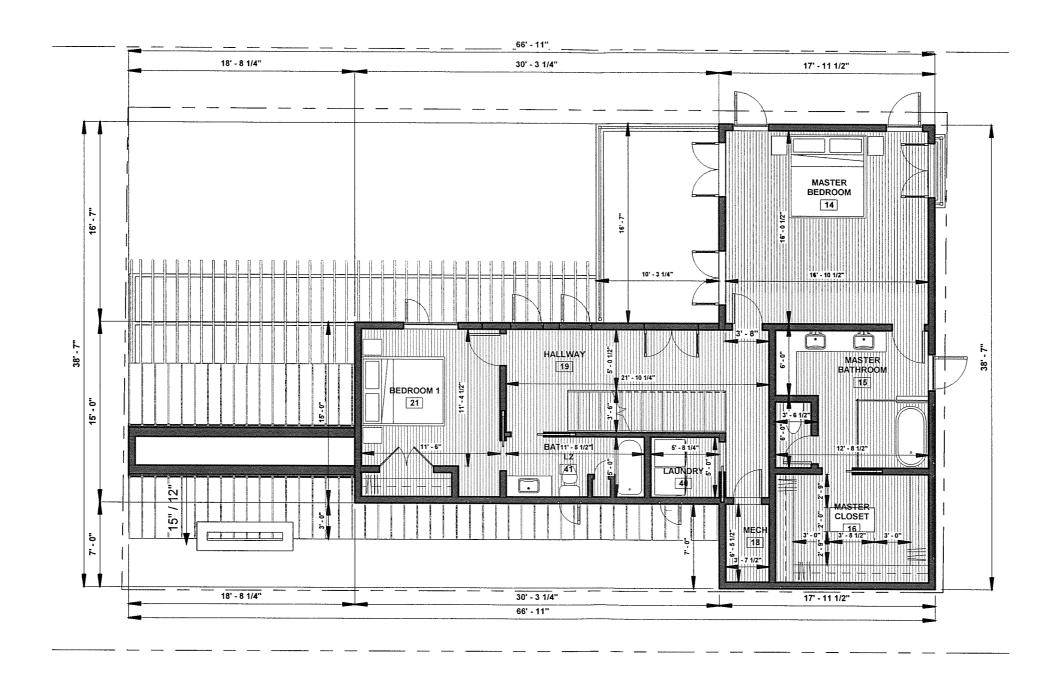

1 P- LEVEL 2 1/8" = 1'-0"



2016

10/10/2

CHECKED BY: ISSUE DATE:

DRAWN BY:


DRAWING TITLE

FLOOR PLANS

FLOOR PLAINS

DRAWING NO

P 2.2

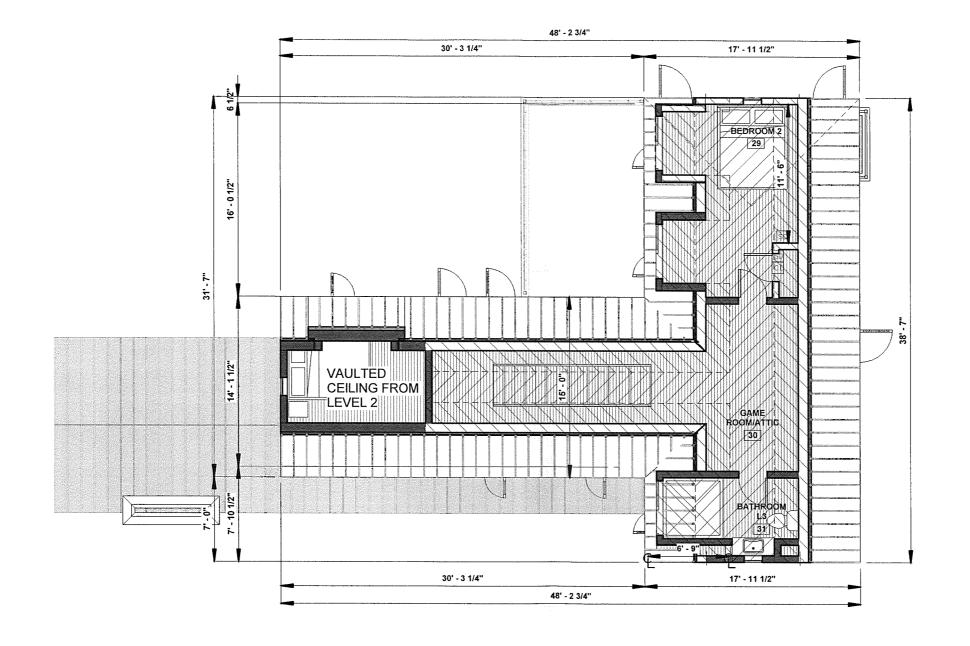

1 P- LEVEL 3 1/8" = 1'-0"

AREA OF 5 - 7 'HEIGHT = 361 SF AREA OF > 7 'HEIGHT = 251 SF TOTAL AREA = 612 SF



FOR PERMITTING ONLY NOT FOR CONSTRUCTION OR BIDDING PURPOSES

CHECKED BY:


ISSUE DATE: 10/10/2

DRAWING TITLEFLOOR PLANS

PLOOR PLANS

DRAWING NO

2.3

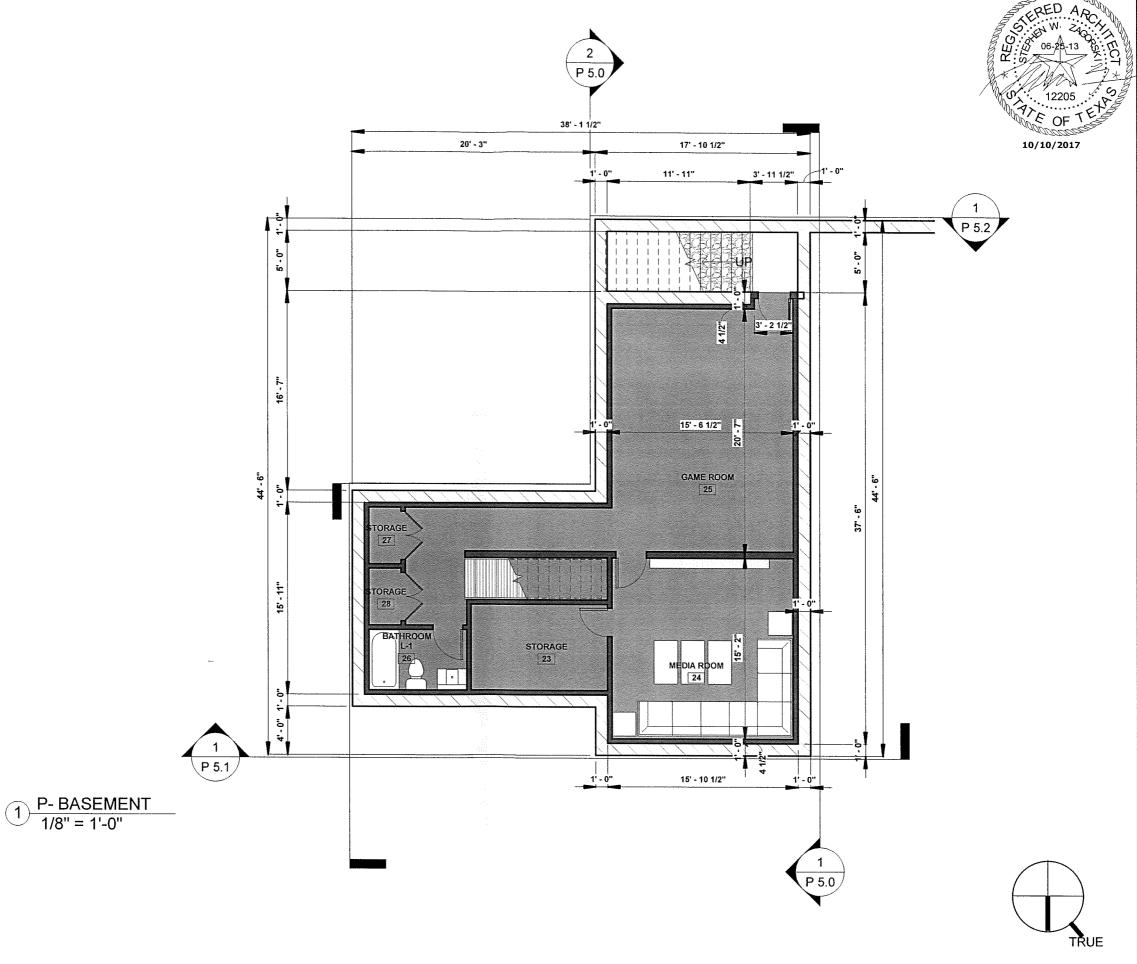

NOTES:

PROVIDING VISITABILITY COMPLIANCE:

A.1. VISITABLE BATHROOM

- 1. MINIMUM DOOR SIZE: A minimum clear opening of 30" is to be provided (has a 32" door).
- 2. GRAB BAR PROVISION: lateral 2"x6" nominal wood blocking is to be installed flush with stud edges of bathroom walls.
- 3. The centerline of the blocking is to be 34" from and parallel to the interior floor level, except for the portion of the wall located directly behind lavatory.

A.2. VISITABLE LIGHT SWITCHES

- 1. Light switches and environmental controls are no higher than 48" above the interior floor level.
- 2. Outlets and receptacles are to be a minimum of 15" above the interior floor level, except for floor outlets and receptacles.

A.3. VISITABILITY BATHROOM ROUTE

1.Bathroom to be accessibly by a route with a minimum clear opening of 32" beginning at the visitable entrance designated under Section 320.6 and continues through the living room, dining room and kitchen, and will be level with ramped or beveled changes at door threshold.

A.4. VISITABLE DWELLING ENTRANCE


1. Dwelling will be accessible by at least one no step entrance with a beveled threshold less than 1/2" and a door with a clear width of at least 32".

APPROVED THRESHOLD DETAIL


N.T.S.
REFER TO CODE INTERPRETATION CI2013-0002 FOR ADDITIONAL INFORMATION.

IF FOUNDATION PLAN SHOWS MORE THAN A 1-1/2" DROP, DESIGN

PROFESSIONAL MUST PROVIDE THRESHOLD DETAIL.

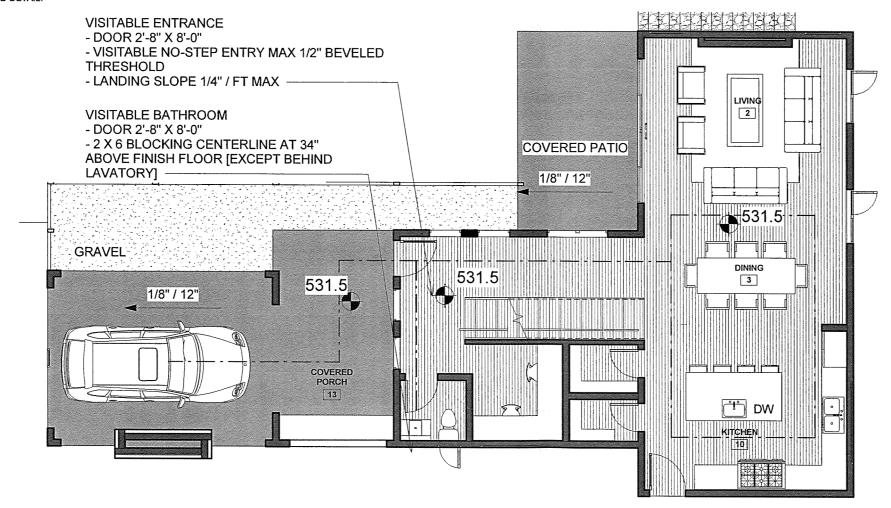

1/8" = 1'-0"

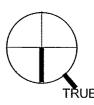

FOR PERMITTING ONLY NOT FOR CONSTRUCTION OR BIDDING PURPOSES

SLER RES Δ

PROJECT NO: 2016 DRAWN BY:

10/10/20 ISSUE DATE:

CHECKED BY:

VISITABILITY PLAN

DRAWING TITLE

DRAWING NO


COPYRIGHT 2015 * STEPHEN ZAGORSKI, ARCHITECT * THESE DRAWINGS ARE INSTRUMENTS OF PROFESSIONAL SERVICE AND ARE LICENSED FOR A SINGLE CONSTRUCTION PROJECT

....

DRAWING NO

P 3.0



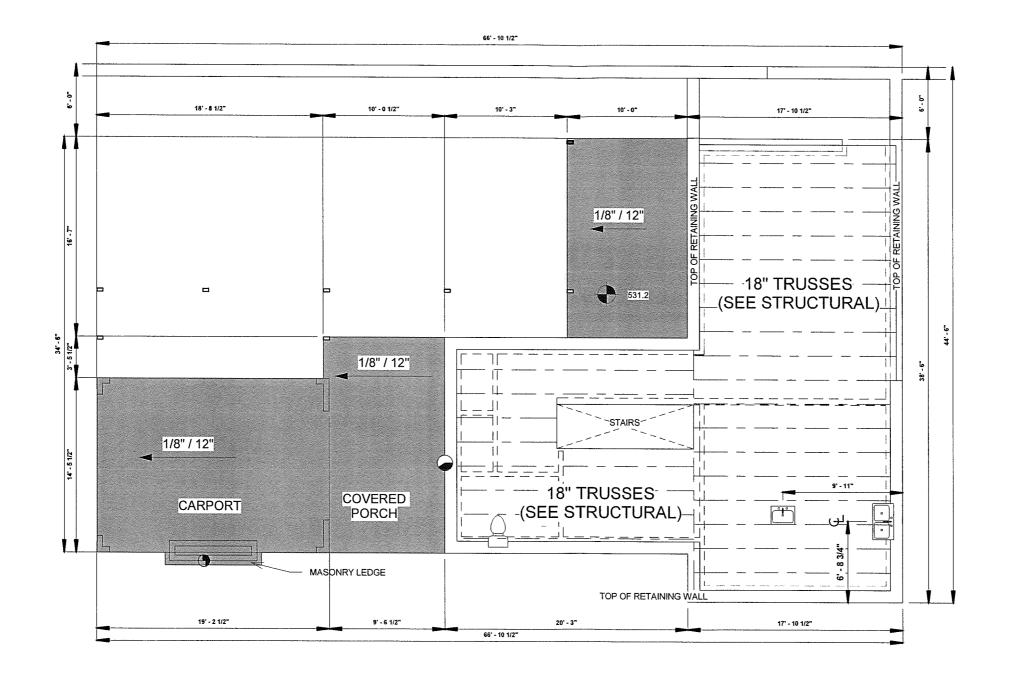

P- FOUNDATION LAYOUT
1/8" = 1'-0"

FOR PERMITTING ONLY NOT FOR CONSTRUCTION OR BIDDING PURPOSES

DRAWN BY: CHECKED BY:

ISSUE DATE: 10/10/2


DRAWING TITLE

FOUNDATION LAYOR BASEMENT

DRAWING NO

P 3.



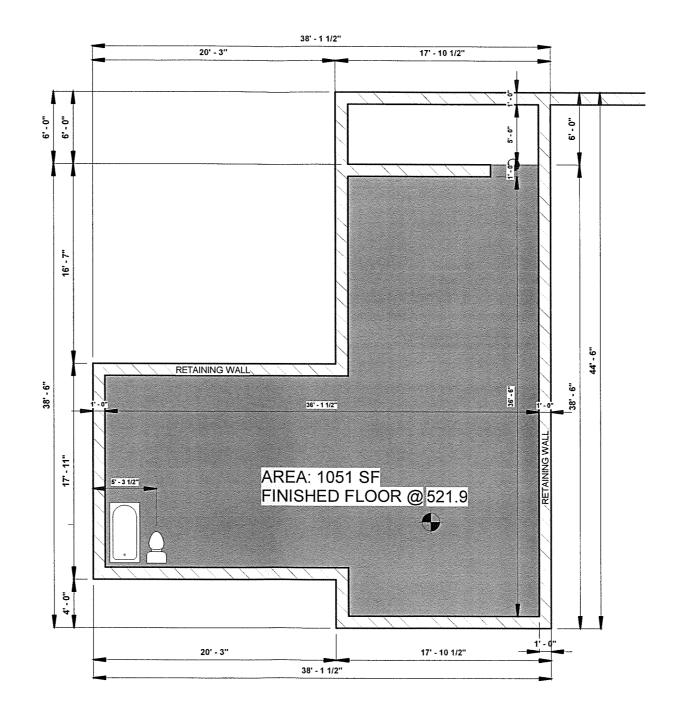

1 P- FOUNDATION BASEMENT 1/8" = 1'-0"

TR

PROJECT NO: 2

DRAWN BY: CHECKED BY:

ISSUE DATE: 10/10/2


DRAWING TITLE

ROOF PLAN

DRAWING NO

3.3

FOR PERMITTING ONLY NOT FOR CONSTRUCTION OR BIDDING PURPOSES

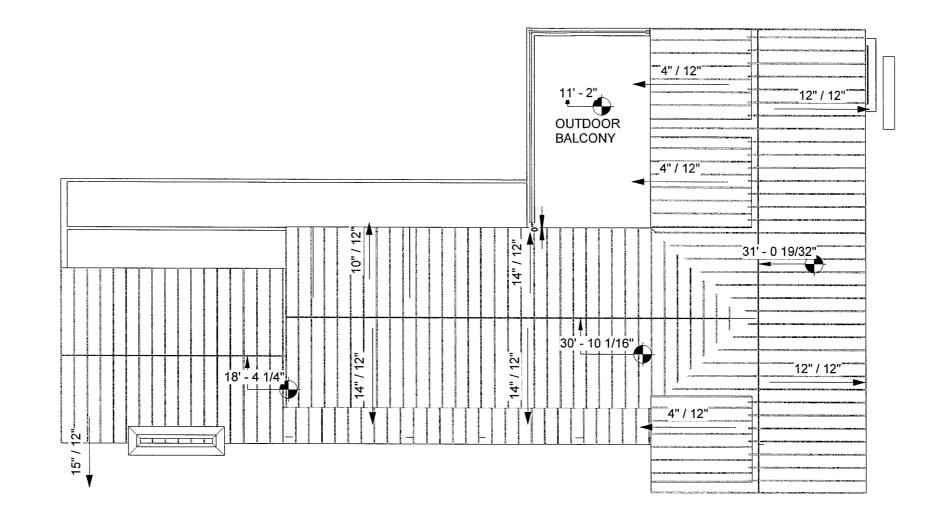


1 P- ROOF PLAN 1/8" = 1'-0"

COPYRIGHT 2015 * STEPHEN ZAGORSKI, ARCHITECT * THESE DRAWINGS ARE INSTRUMENTS OF PROFESSIONAL SERVICE AND ARE LICENSED FOR A SINGLE CONSTRUCTION PROJECT.

DRAWING NO

P 4.(

FOR PERMITTING ONLY NOT FOR CONSTRUCTION OR BIDDING PURPOSES

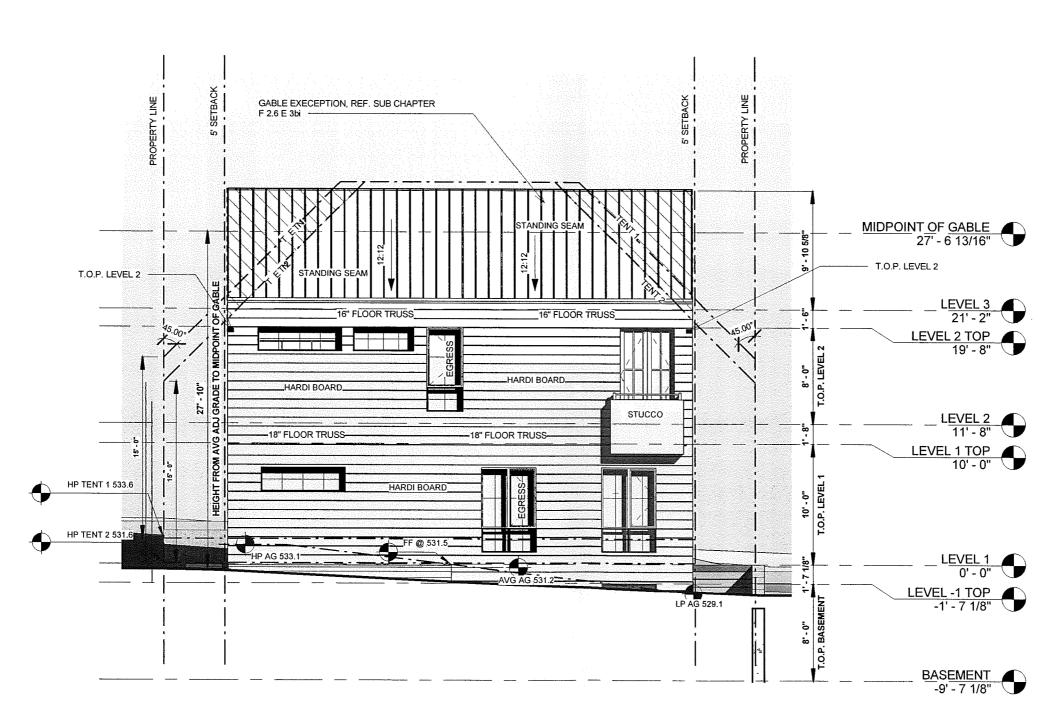


1/8" = 1'-0"

EAST ELEVATION

DRAWING NO

FOR PERMITTING ONLY NOT FOR CONSTRUCTION OR BIDDING PURPOSES COPYRIGHT 2015 * STEPHEN ZAGORSKI, ARCHITECT * THESE DRAWINGS ARE INSTRUMENTS OF PROFESSIONAL SERVICE AND ARE LICENSED FOR A SINGLE CONSTRUCTION PROJECT.

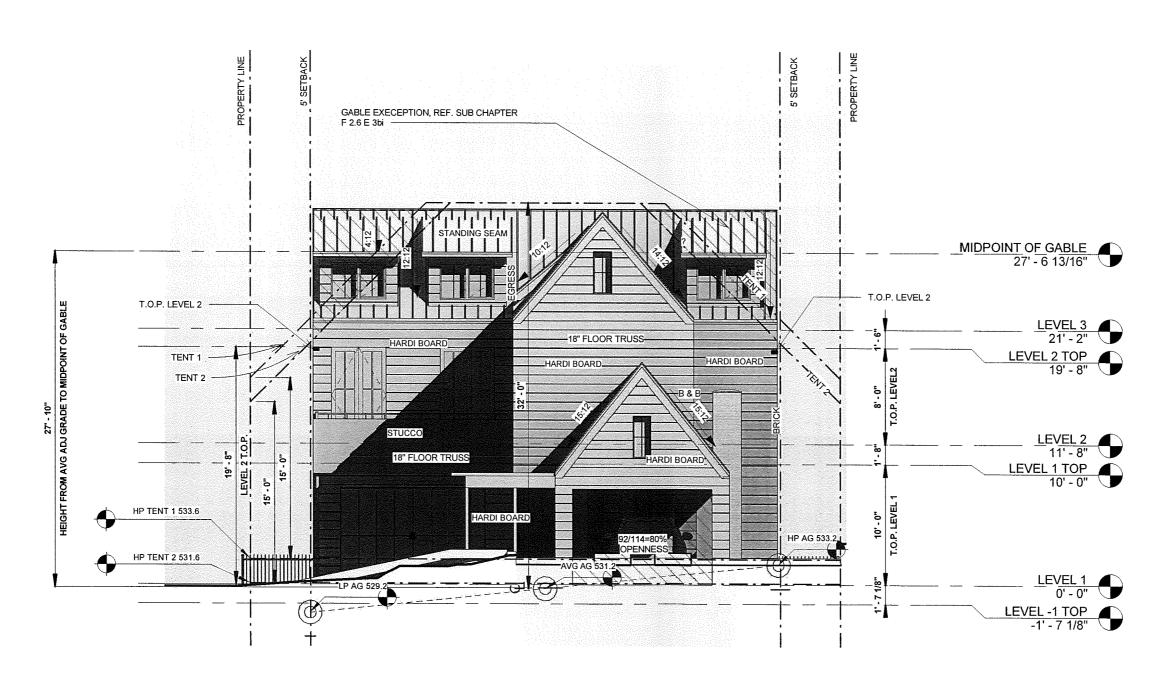

P- EAST ELEVATION 1/8" = 1'-0"

CHECKED BY:


ISSUE DATE: 10/10/2

DRAWING TITLE

SOUTH ELEVATION

DRAWING NO

FOR PERMITTING ONLY NOT FOR CONSTRUCTION OR BIDDING PURPOSES

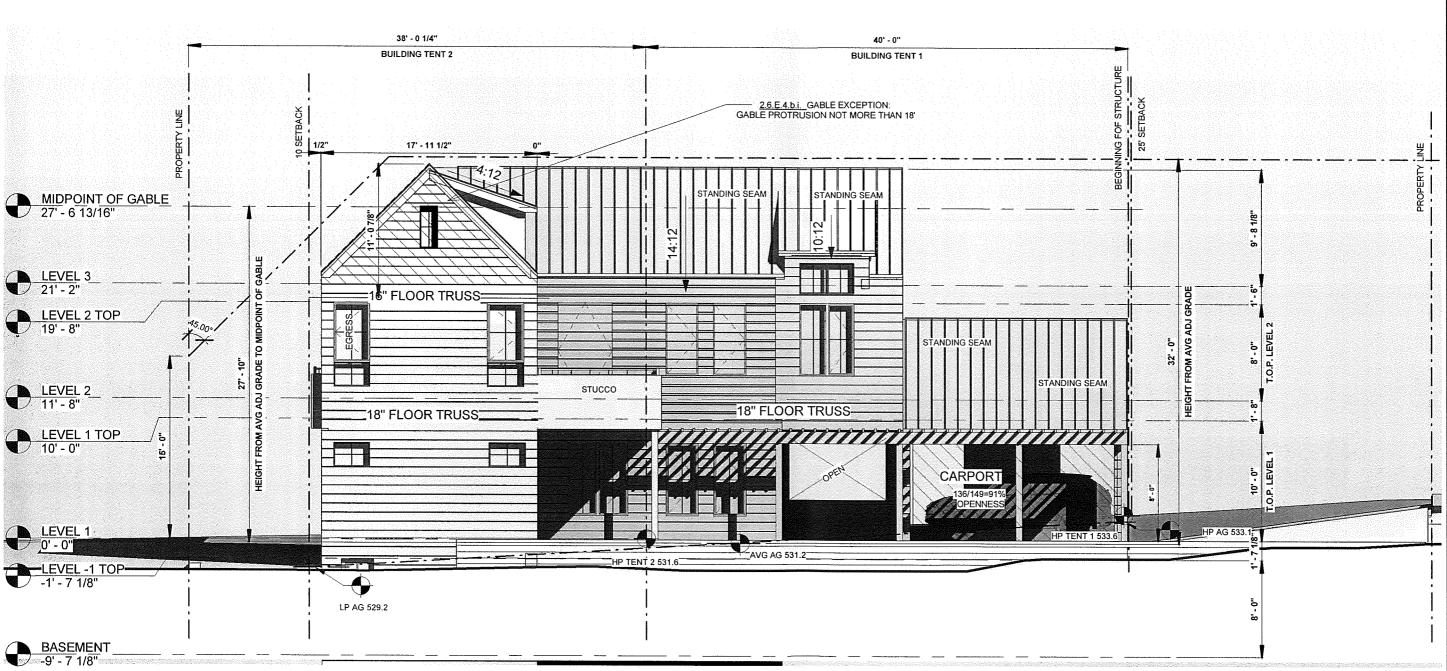

P- SOUTH ELEVATION 1/8" = 1'-0"


COPYRIGHT 2015 * STEPHEN ZAGORSKI, ARCHITECT * THESE DRAWINGS ARE INSTRUMENTS OF PROFESSIONAL SERVICE AND ARE LICENSED FOR A SINGLE CONSTRUCTION PROJECT.

DRAWING TITLE

NORTH ELEVATION

DRAWING NO

10/10/2017

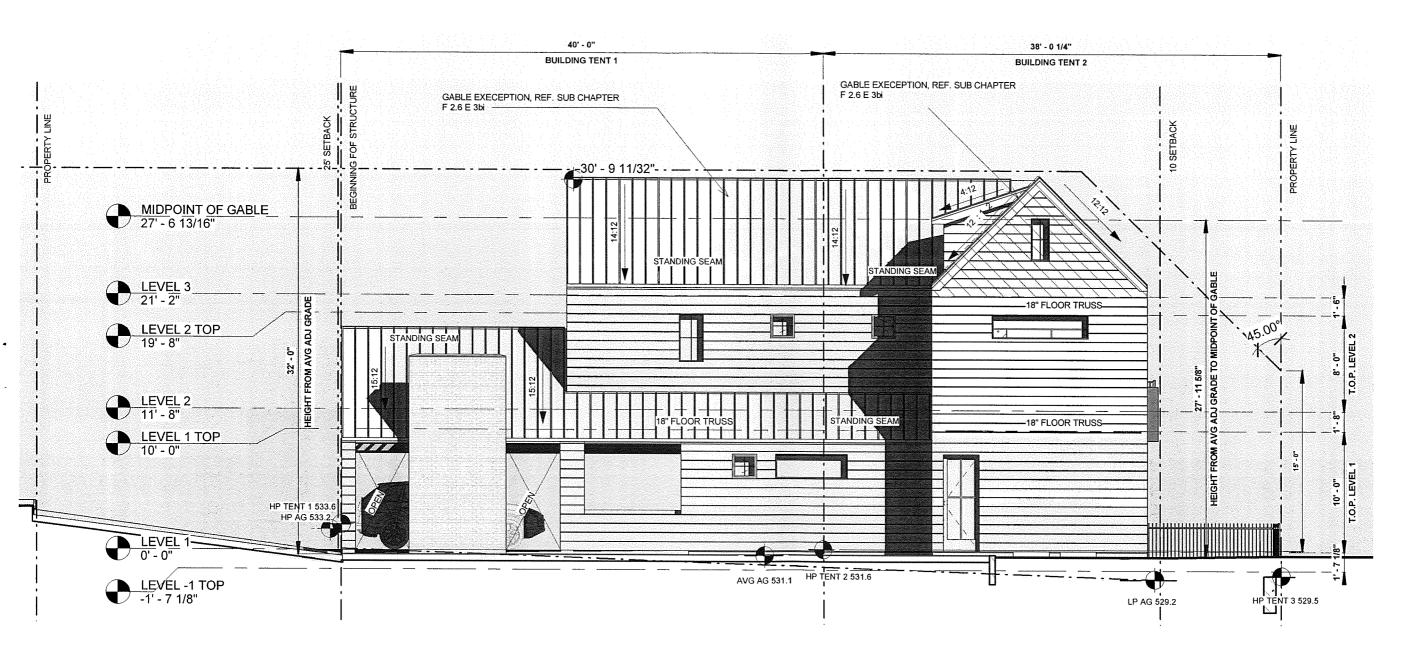

1 P- NORTH ELEVATION 1/8" = 1'-0"

FOR PERMITTING ONLY NOT FOR CONSTRUCTION OR BIDDING PURPOSES

DRAWING NO


P 5.(

802 PRESSLER

IN GROUND: 1358 SF

97% IN GRADE



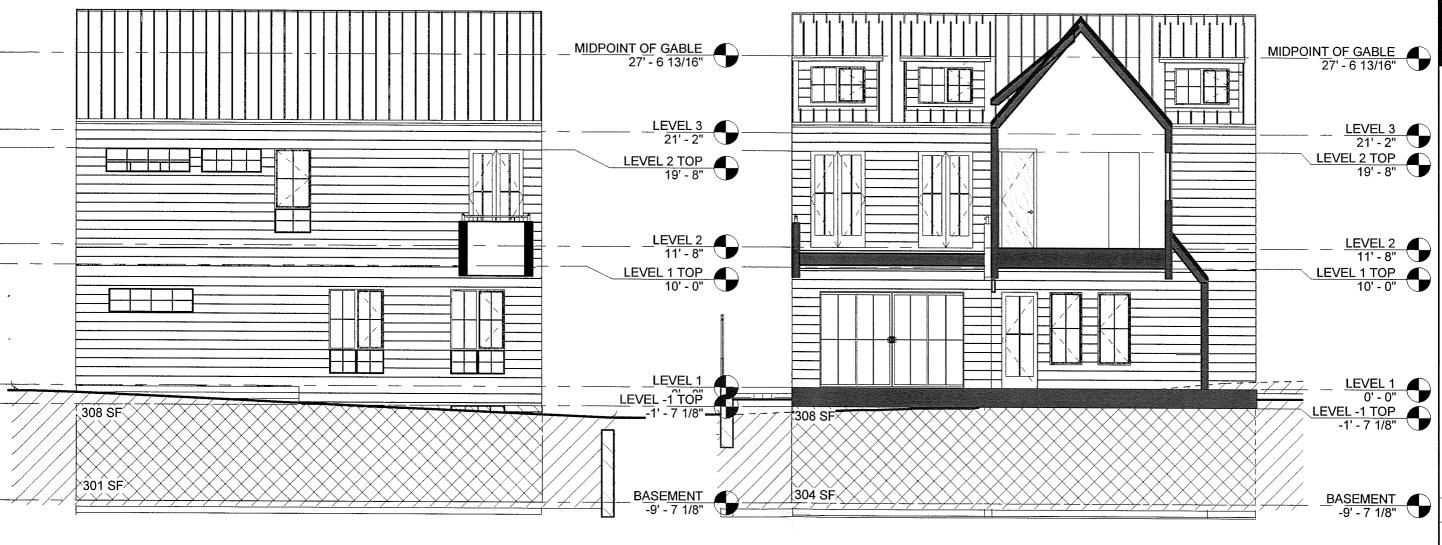

BASEMENT 1 1/8" = 1'-0"

2 BASEMENT 4 1/8" = 1'-0"

BASEMENT CALCULATIONS

DRAWING NO


10/10/2017

802 PRESSLER

IN GROUND: 1358 SF

TOTAL: 1386 SF

97% IN GRADE

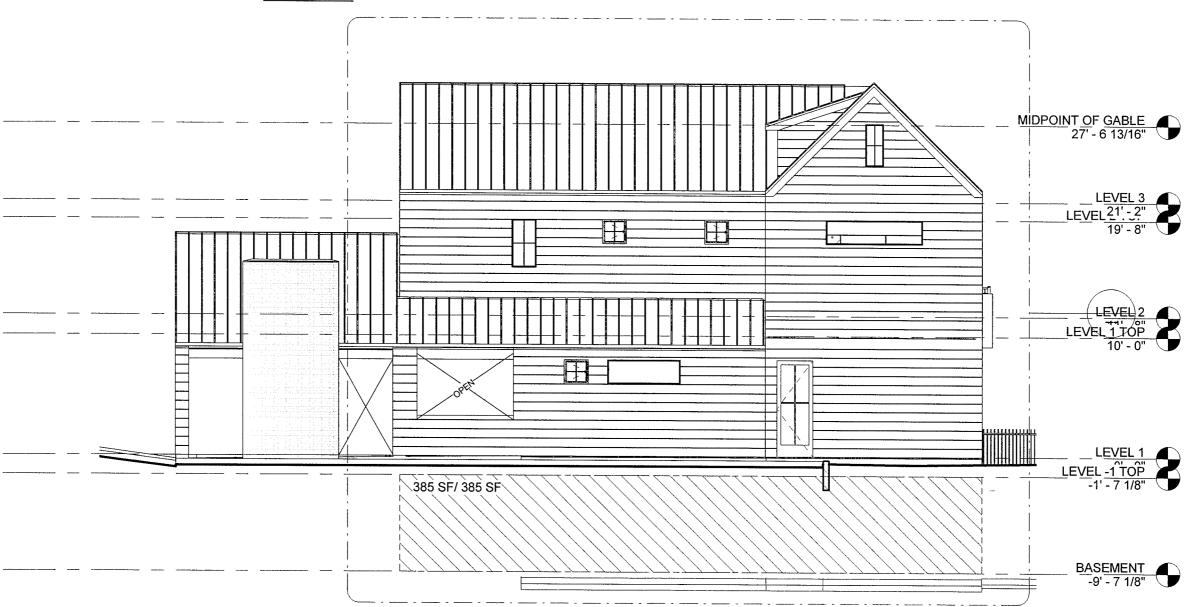

BASEMENT 2 1/8" = 1'-0"


2016

CALCULATIONS

DRAWING NO

P 5.2

10/10/2017

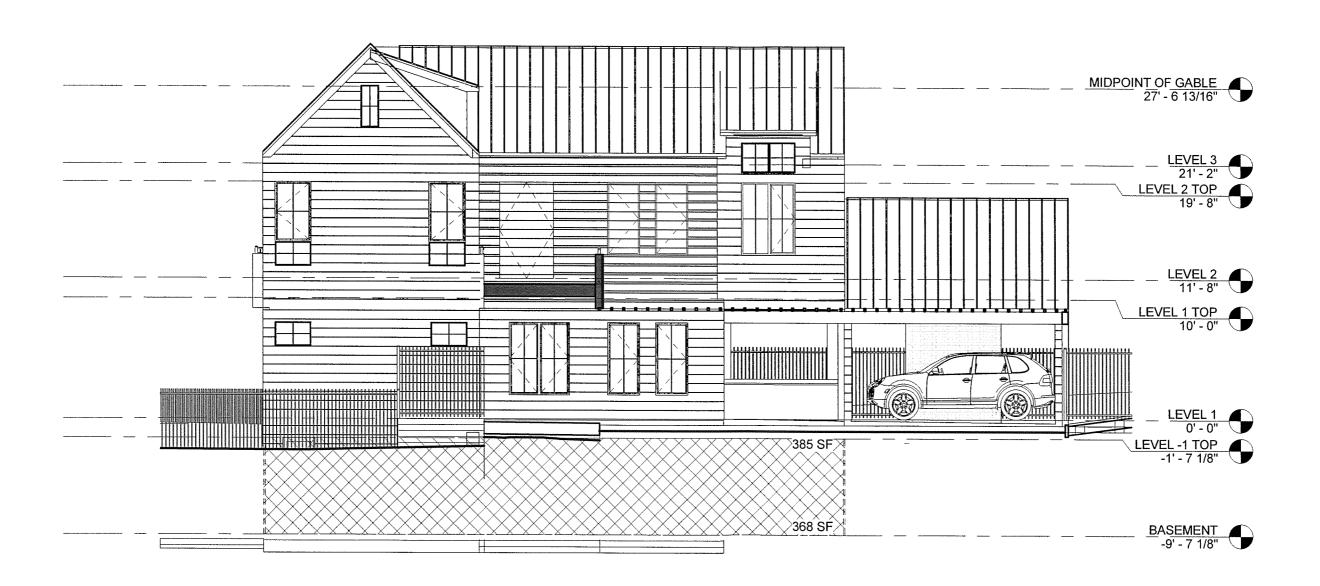

1 BASEMENT 3 1/8" = 1'-0"



PRESSLER
SO2 PRESSLER, AUSTIN, TX 78703

PROJECT NO: 2016.

DRAWN BY:

CHECKED BY:

DRAWING TITLE

PERSPECTIVES

.

DRAWING NO

P 6.0







PROJECT NO:

DRAWN BY:

CHECKED BY:

PRESSLER

ISSUE DATE:


DRAWING TITLE

10/10/2

PERSPECTIVES

DRAWING NO

P 6.1

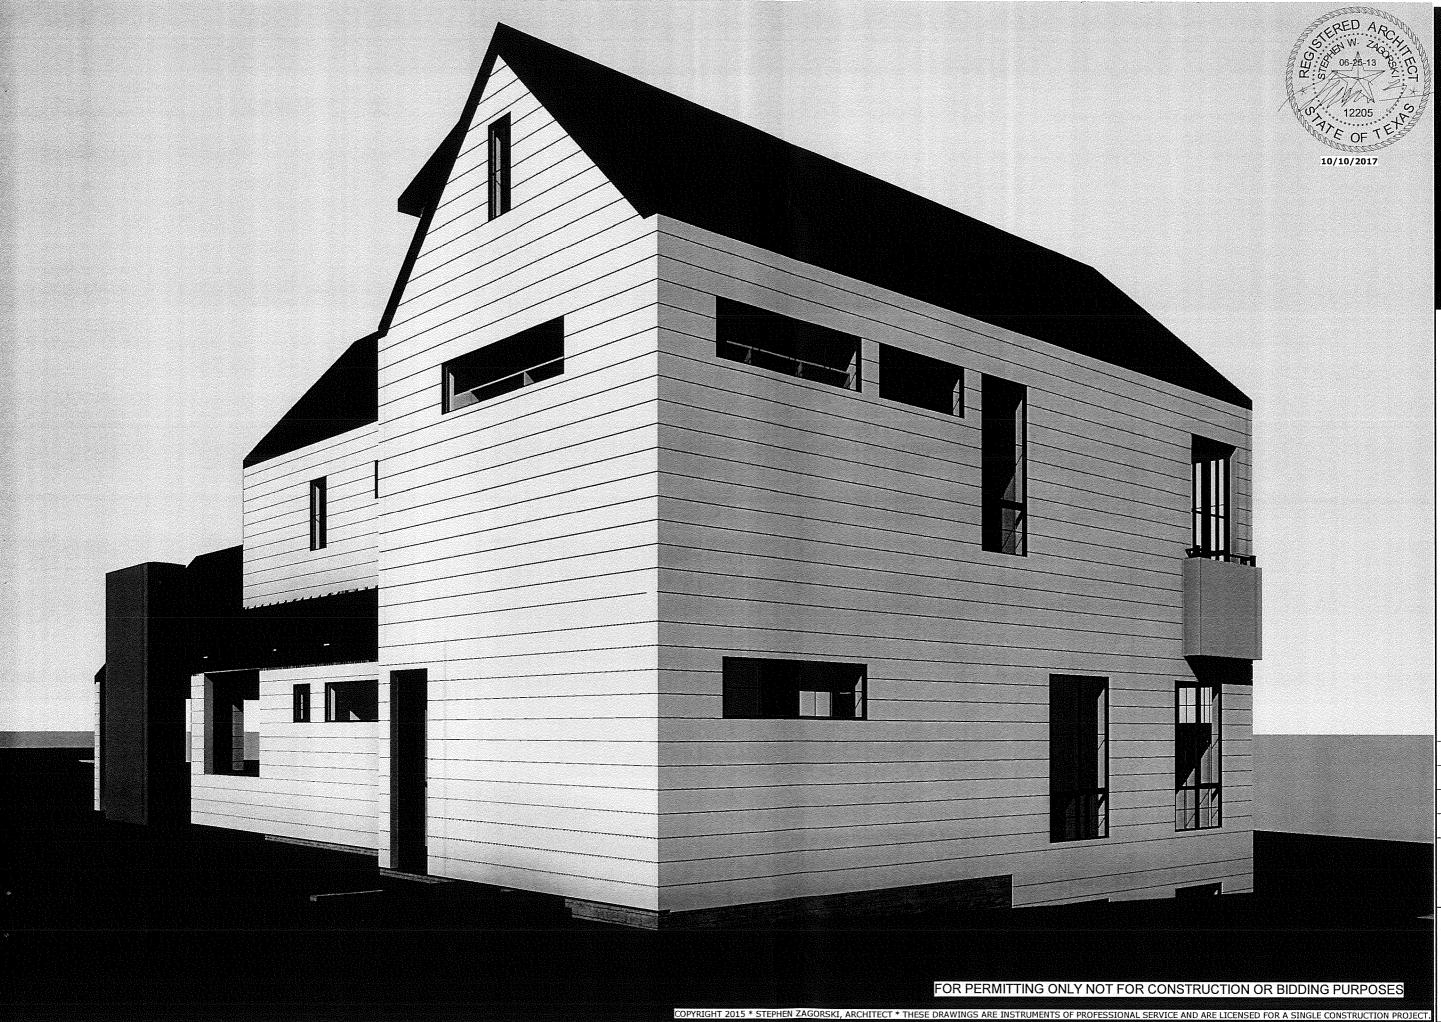



PROJECT NO:

CHECKED BY:

10/10/2 ISSUE DATE: DRAWING TITLE

PERSPECTIVES

DRAWING NO

FOR PERMITTING ONLY NOT FOR CONSTRUCTION OR BIDDING PURPOSES

COPYRIGHT 2015 * STEPHEN ZAGORSKI, ARCHITECT * THESE DRAWINGS ARE INSTRUMENTS OF PROFESSIONAL SERVICE AND ARE LICENSED FOR A SINGLE CONSTRUCTION PROJECT



STRUCTURAL NOTES

FOUNDATION NOTES

CODES AND SPECIFICATIONS

- 1. 2015 EDITION OF THE INTERNATIONAL BUILDING CODE.
- 2. ASCE 7-11, MINIMUM DESIGN LOADS FOR BUILDINGS AND OTHER STRUCTURES.
- 3. POST-TENSION INSTITUTE (PTI), 3RD. EDITION: DESIGN OF POST-TENSION SLABS-ON-GROUND, 2008.
- 4. BUILDING RESEARCH ADVISORY BOARD (BRAB) REPORT #33: CRITERIAFOR SELECTION AND DESIGN OF RESIDENTIAL SLABON
- 5. ACI 301-05 SPECIFICATIONS FOR STRUCTURAL CONCRETE FOR BUILDINGS AND ACI-318-08 BUILDING CODE REQUIREMENTS FOR STRUCTURAL CONCRETE.

MATERIALS

CONCRETE

- 1. ALL CONCRETE SHALL HAVE A MINIMUM COMPRESSIVE STRENGTH AT 28 DAYS OF 3000PSI
- 1.1. MINIMUM CEMENT CONTENT: 41/2" SACKS/C.Y.
- 1.2. MAXIMUM WATER/CEMENT RATIO: 0.45
- 1.3. SLUMP RANGE: 5" MIN 8" MAX.
- 1.4. MAX. COARSE AGGREGATE SIZE: 3/4"
- 2. ALL REINFORCING SHALL BE ASTM A-615, GRADE 60
- 3. STANDARD PROTECTIVE COVER OF REINFORCING BARS UNLESS OTHERWISE NOTED SHALL BE:
- 3.1. WHERE CAST AGAINS DIRT OR FILL 3"
- 3.2. EXPOSED TO EARTH OR WATER 2"
- 3.3. SLABS AND WALLS (EXTERIOR) 2*
- 4. FILL FOR PADS UNDER FOUNDATION TO BE A GRANULAR MATERIAL WITH A LIQUID LIMIT OF 37 AND A PLASTICITY INDEX
- 5. VAPOR BARRIER TO BE MINIMUM OF 6 MIL.
- 6. WATERPROOFING FOR WALLS BELOW GRADE TO BE PER IRC 406.2.

FOUNDATION CONSTRUCTION

- 1. REMOVE ALL VEGETATION AND TOP 6 INCHES OF TOP SOIL PRIOR TO CONSTRUCTING FOUNDATION. REMOVE ALL NON-ENGINEERED FILL AND REPLACE WITH COMPACTED SELECT FILL.
- 2. FOUNDATION PADS BENEATH FOUNDATIONS, IF REQUIRED, TO BE COMPACTED TO 95% STANDARD PROCTOR PER ASTM D698
- 3. FOUNDATION PADS SHALL EXTEND OUTSIDE THE FOUNDATION BY
- 4. DRAINAGE AROUND THE PERIMETER OF THE FOUNDATION SHALL BE DONE PER IRC SUCH THAT NO WATER SHALL COLLECT UNDER OR ADJACENT TO THE SLAB.
- 5. HEAVY VEGETATION SUCH AS TREES WITHIN 20 FT. OF FOUNDATION MAY CAUSE EXCESSIVE WATER REMOVAL AND DAMAGE FOUNDATIONS. NO TREES SHOULD BE PLANTED WITHIN 20 FT OR THE MATURE HEIGHT OF THE TREE PLANTED.
- 6. BEAMS TO BE A MINIMUM OF 12 INCHES INTO UNDISTURBED SOIL OR COMPACTED SELECT FILL. WHEN CONDITIONS PROHIBIT THIS DEPTH, CONTACT THE ENGINEER OF RECORD.
- 7. PROVIDE A VAPOR BARRIER UNDER THE SLAB, DRAPE VAPOR BARRIER DOWN BEAM SIDES A MINIMUM OF 6 INCHES, ADJACENT SHEETS SHALL BE OVERLAPPED 6 INCHES AND PINNED OR
- 8. FOR FIELD CONDITIONS NOT EXPLICITLY COVERED BY PLANS AND DETAILS, CONTACT ENGINEER OF RECORD.
- 9. DO NOT SET FORMS BY THE FOUNDATION PLANS, USE ARCHITECTURAL PLANS.
- 10. CONTRACTOR TO VERIFY ALL DROPS, DIMENSIONS, AND BRICK
- 11.EXTERIOR BEAM DEPTHS CHANGE WITH TOPOGRAPHY, REF.
- 12. REPORT ALL CONFLICTS TO THE ENGINEER OF RECORD.
- 13.FOR PLOF LESS THAN 15 OR SOLID ROCK, NOTIFY ENGINEER OF
- 14. PRE-POUR INSPECTIONS BY ENGINEER OF RECORD IS REQUIRED.

ROOF FRAMING NOTES

- 1. ALL FRAMING MEMBERS AND CONSTRUTION TO BE PER 2015 EDITION OF INTERNATIONAL RESIDENTIAL CODE.
- 2. ROOF RAFTERS ATTACHMENT TO LOAD BEARING WALLS, CEILING JOISTS AND SUPPORTING BEAMS TO BE CONTROLLED BY IRC FASTNER SCHEDULE(S) IF NOT SPECIFICALLY SHOWN ON ENGINEERING PLANS OR DETAILS.
- 3. ROOF DEFLECTION CRITERIA: L/240
- 4. FRAMING MEMBERS TO BE #2 SOUTHERN PINE. REFER TO NOTE 4 OF CEILING FRAMING NOTES.
- 5. ROOF RAFTERS SHALL BE 2X6 @24 IN. O.C. MIN., U.N.O.
- 6. PURLINS SIZE SHALL MATCH RAFTER SIZE. MAXIMUM SUPPORT SPACING: 4'-0" O.C., U.N.O.
- 7. Ø INDICATES RIDGE, RAFTER OR PURLIN BRACING WITH BEARING POINT DIRECTLY BELOW.
- O INDICATES RIDGE, RAFTER OR PURLIN BRACING WITH BEARING POINT LOCATION.
- 8. BRACES UP TO 6FT LONG SHALL BE 2X4, LONGER BRACES/POSTS SHALL BE MADE OF 2-2X6 FASTENED TOGETHER IN A "L" OR "T"
- 9. VERIFY ALL DIMENSIONS AGAINST ARCHITECTURAL DRAWINGS.
- 10. PLYWOOD ROOF SHEATHING OR OSB SHALL BE 1/2" THICK MIN. U.N.O.

CEILING FRAMING NOTES

- 1. ALL FRAMING MEMBERS AND CONSTRUCTION TO BE PER 2015 EDITION OF INTERNATIONAL RESIDENTIAL CODE.
- 2. DESIGN LOADS:
- 2.1 LIVE LOADS:

A.UNINHABITABLE ATTICS W/O STORAGE10 PSF
B. UNINHABITABLE ATTICS W/ LIMITED STORAGE 20 PSF
C. HABITABLE ATTICS AND SLEEPING AREAS30 PSF
D. ALL OTHER AREAS EXCEPT BALCONIES AND DECKS 40 PSF
E.ROOF LIVE LOAD: 20 PSF, REDUCIBLE PER LATEST IBC

- 3. ALL CEILING JOISTS TO BE 2X6 @ 24" O.C., TYPICAL U.N.O. CEILING DEFLECTION CRITERIA: L/240
- 4. DESIGN VALUES FOR VISUALLY GRADED LUMBER: ALL FRAMING MEMBERS TO BE #2 SOUTHERN YELLOW PINE AND SHOULD COMPLY WITH THE DESIGN VALUES SET BY THE AMERICAN WOOD COUNCIL (AWC) EFFECTIVE ON JUNE, 2013.

LUMBER	FB (PSI)	FV (PSI)	E (KSI)
2X6	1,000	175	1,400
2X8	925	175	1,400
2X10	800	175	1,400
2X12	750	175	1,400

- 5. LAMINATED VENEER LUMBER (LVL): E=2,000,000 (2.0E); FB=2600 PSI; FV=285 PSI
- 6. CEILING JOISTS SPACED AT 24" O.C., U.N.O.

WIND BRACING NOTES

- WIND LOADS PER 2015 INTERNATIONAL RESIDENTIAL CODE: BASIC WIND SPEED: 115 MPH (3 SEC. GUST) EXPOSURE: B BUILDING CATEGORY II 1 = 1.0
- 2. SHEATHING TO BE 1/16" STRUCTURAL PLYWOOD OR OSB. ATTACH WITH/ FASTENERS 6" O.C. @ EDGES AND 12" O.C. INTERMEDIATE STUDS. PER 2015 IRC. TABLE R602.3 (1). 2X STUDS AT 16" O.C.. FASTEN STUDS PER LATEST IRC.
- 3. FASTENERS BETWEEN PANEL ENDS SHALL BE PER LATEST IRC.
- 4. USE DETAIL 1 & 2 (TYP. DETAIL SHEET) FOR 1X4 LET-IN BRACED WALL
- 5. MAXIMUM BWL SPACING: 60FT
- 6. FLOOR DECK SHALL BE 3/4" (MIN.) PLYWOOD OR OSB FASTENED WITH 8D COMMON NAILS @ 6" O.C. (EDGES) AND 12" O.C. (INTERMEDIATE)
- 7. ROOF DECK SHALL BE 1/16" (MIN.) PLYWOOD OR OSB FASTENED WITH 8D COMMON NAILS @ 6" O.C. (EDGES) AND 12" O.C. (INTERMEDIATE)

LEGEND		
SYMBOL DESCRIPTION		BRACING METHOD
	% PLYWOOD / OSB SHEATHING	WSP: WOOD STRUCTURAL PANEL (2)
	%" PORTAL FRAME (PLYWOOD/OSB)	PFH (3) / PFG (4), REFER PLAN
	STRUCTURAL GRADE T- PLY (THERMO PLY)	CS-SFB: STRUCTURAL FIBER BOARD
	GYPSUM BOARD ONE FACE	火* GYPSUM BOARD REF. TABLE R602.10.2 NAILS/SCREWS @ 7* O.C.
	GYPSUM BOARD TWO FACES	火" GYPSUM BOARD REF. TABLE R602.10.2 NAILS/SCREWS @ 7" O.C.
X	1- 1x4 LET IN OR METAL X OR V BRACE (SIMPSON WB/WBC WALL BRACING)	LIB: LET IN BRACING
*	HOLD DOWN LOCATION	PFH (3) / PFG (4), (REF. DETAIL 3 ON SHEET 2 OF 2)


BRACING METHOD		THICKNESS (TABLE R602.10.4)	FASTENERS (TABLE R602.10.4)
CS-WSP	CONT. SHEATHED WALL STRUCTURAL PANEL	7/16"	1 ½" LONG x0.12" DIA. (FOR ½" THICK SHEATHING) 1 ½" LONG x0.12" DIA. (FOR ½", THICK SHEATHING) GALVANIZED ROOFING NAILS OR BA COMMON (2 ½" LONG X0.131" DIA.) NAILS.
LIB	LET-IN BRACING	1x4 (45° - 60°)	2 - 8d COMMON NAILS
GB	GYPSUM BOARD	1/2"	[REF. TABLE R602.3(1)]
PF	PORTAL FRAME	1/2"	[REF. TABLE R602.3(1)]

(1) IRC 2015: R602.10.2 / R602.10.4.1

- (2) EITHER SIDE OF WALL ON INTERIOR WALLS
 (3) PORTAL FRAME (INTERMITTENT) WITH HOLD DOWNS.
- (4) PORTAL FRAME AT GARAGE.



802 PRESSLER AUSTIN, TEXAS 78703

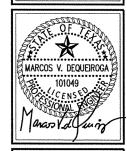


DATE	09-22-17		
REVISION	REVIEW SET		
Ö	+		

PROJECT: 16490 DATE: 09-22-17 DRAWN BY: MS

AS NOTED

S0

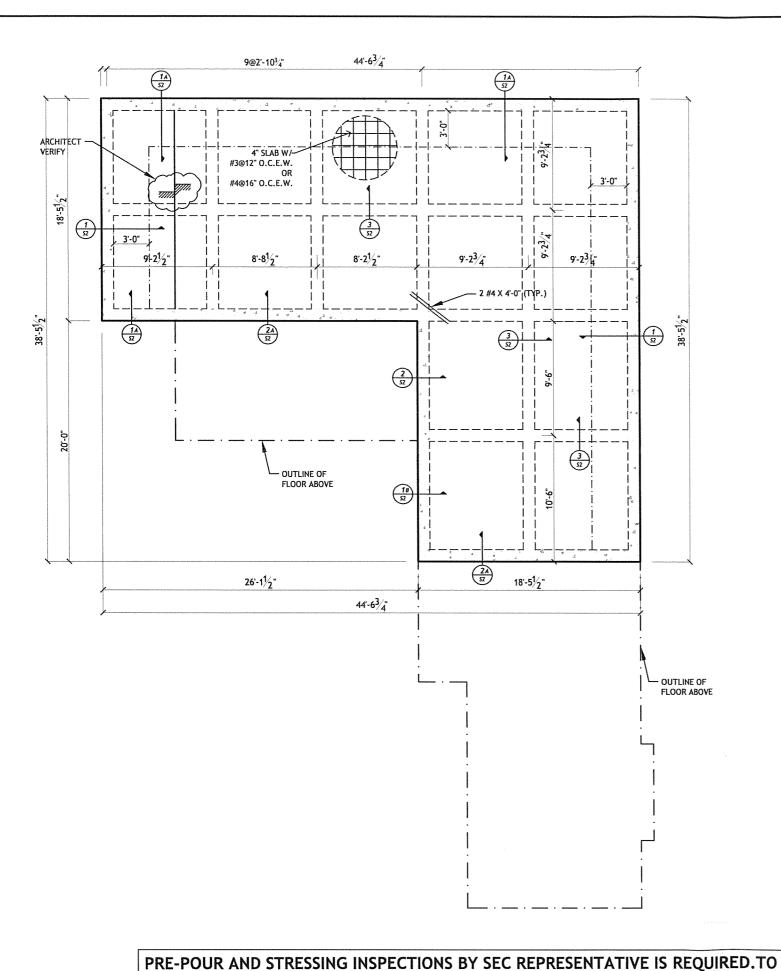

SCHEDULE CONTACT OFFICE@SECTEXAS.COM OR CALL 512-215-4364

- PLAN NOTES
 1. CONCRETE CONTRACTOR MUST VERIFY ALL DIMENSIONS AND COORDINATE STRUCTURAL PLANS AND DETAILS WITH ARCHITECTURAL DRAWINGS BEFORE CONCRETE WORK.
- 2. THE ENGINEER OF RECORD SHALL BE NOTIFIED OF ANY DISCREPANCIES PRIOR TO CONSTRUCTION.
- 3. REFER TO ARCHITECTURAL DRAWINGS FOR SLAB DROPS & ACCESSIBILITY REQUIREMENTS
- 4. PERIMETER BEAM TO PENETRATE A MINIMUM OF 12" INTO NATURAL GRADE

GEOTECHNICAL SUMMARY

SEC SOULITIONS LLC

2. PROJECT NUMBER: 16490

e (FT)

EDGE

5.0

CENTER

9.0

1. GEOTECHNICAL REPORT BY:

PROJECT NOMBER: 16490
 DESIGN PI: 28
 ALLOWABLE BEARING CAPACITY: 1500 PSF
 PTI DESIGN PARAMETERS (3RD ED):

 $y_m^{(FT)}$

CENTER | EDGE

1.2


DESIGN SUMMARY

1. CONCRETE COMPRESSIVE
STRENGTH (28 DAYS):


STRENGTH (28 DAYS):
3000 PSI
2. SLAB THICKNESS: 4 IN
3. INTERIOR BEAM DIMENSIONS:
WIDTH:12"
DEPTH: 28"
4. EXTERIOR BEAM DIMENSIONS:
WIDTH: 12"

WIDTH: 12" DEPTH: 30" REF PLAN NOTE 4

802 PRESSLER AUSTIN,TEXAS 78703

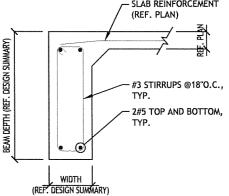

BEAM REINFORCEMENT

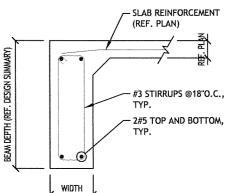


SCALE: AS NOTED

LOWER FOUNDATION PLAN

SCALE: 1/8"=1'-0" SLAB AREA: 1192 SF




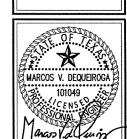

DATE	09-22-17				
REVISION	REVIEW SET				
o.					

PROJECT: 16490 DATE: 09-22-17 DRAWN BY: MS

S_{1.1}

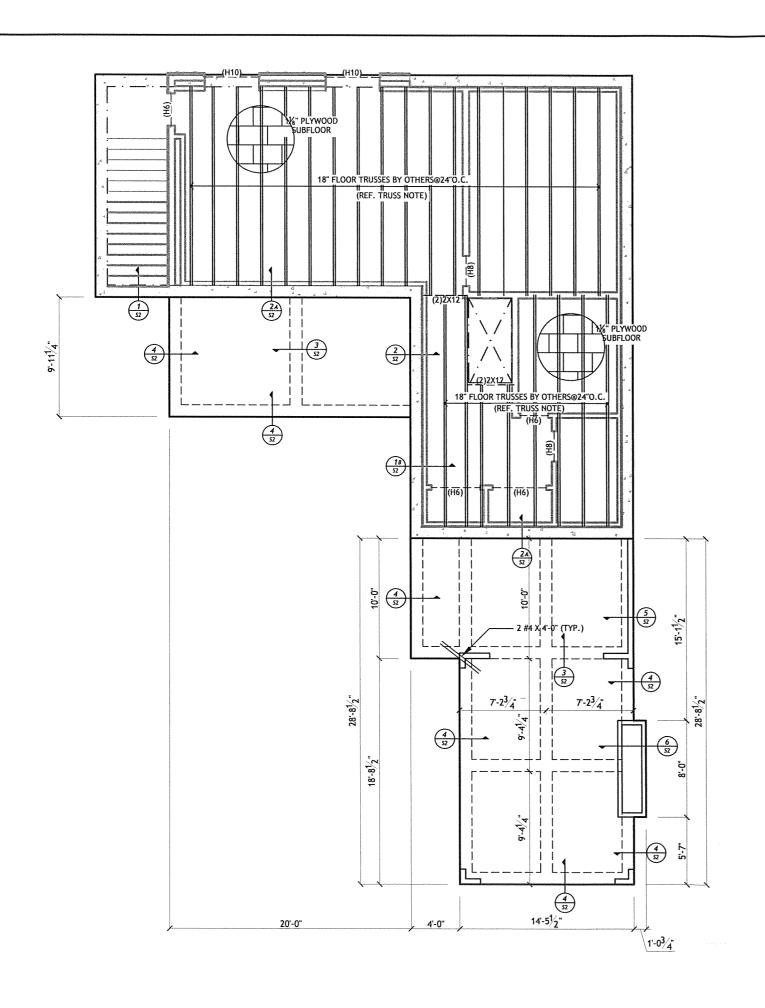


- PLAN NOTES
 1. CONCRETE CONTRACTOR MUST VERIFY ALL DIMENSIONS AND COORDINATE STRUCTURAL PLANS AND DETAILS WITH ARCHITECTURAL DRAWINGS BEFORE CONCRETE WORK.
- 2. THE ENGINEER OF RECORD SHALL BE NOTIFIED OF ANY DISCREPANCIES PRIOR TO CONSTRUCTION.
- 3. REFER TO ARCHITECTURAL DRAWINGS FOR SLAB DROPS & ACCESSIBILITY REQUIREMENTS
 4. PERIMETER BEAM TO PENETRATE
- A MINIMUM OF 12" INTO NATURAL GRADE

DESIGN SUMMARY

- CONCRETE COMPRESSIVE STRENGTH (28 DAYS):
- 3000 PSI
 2. SLAB THICKNESS: 4 IN
 3. INTERIOR BEAM DIMENSIONS:

- WIDTH:12"
 DEPTH: 28"
 EXTERIOR BEAM DIMENSIONS:
- WIDTH: 12"
 DEPTH: 30" REF PLAN NOTE 4

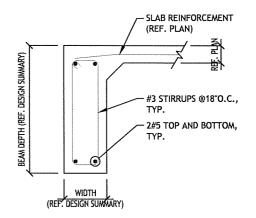

BEAM REINFORCEMENT

GEOTECHNICAL SUMMARY

1. GEOTECHNICAL REPORT BY:

4. ALLOWABLE BEARING CAPACITY:

1500 PSF
5. PTI DESIGN PARAMETERS (3RD ED):

 $y_m(FT)$

CENTER EDGE

1.2

SEC SOULITIONS LLC
2. PROJECT NUMBER: 16490

e (FT)

CENTER EDGE

5.0

9.0

3. DESIGN PI: 28

PRE-POUR INSPECTION BY SEC REPRESENTATIVE IS REQUIRED. TO SCHEDULE CONTACT OFFICE@SECTEXAS.COM OR CALL 512-215-4364

UPPER FOUNDATION PLAN

SCALE: 1/8"=1'-0" SLAB AREA: 711 SF



802 PRESSLER AUSTIN, TEXAS 78703





NO.	REVISION	DATE
÷	REVIEW SET	09-22-17

PROJECT: 16490 09-22-17 DRAWN BY: MS

SCALE: AS NOTED

S1.2

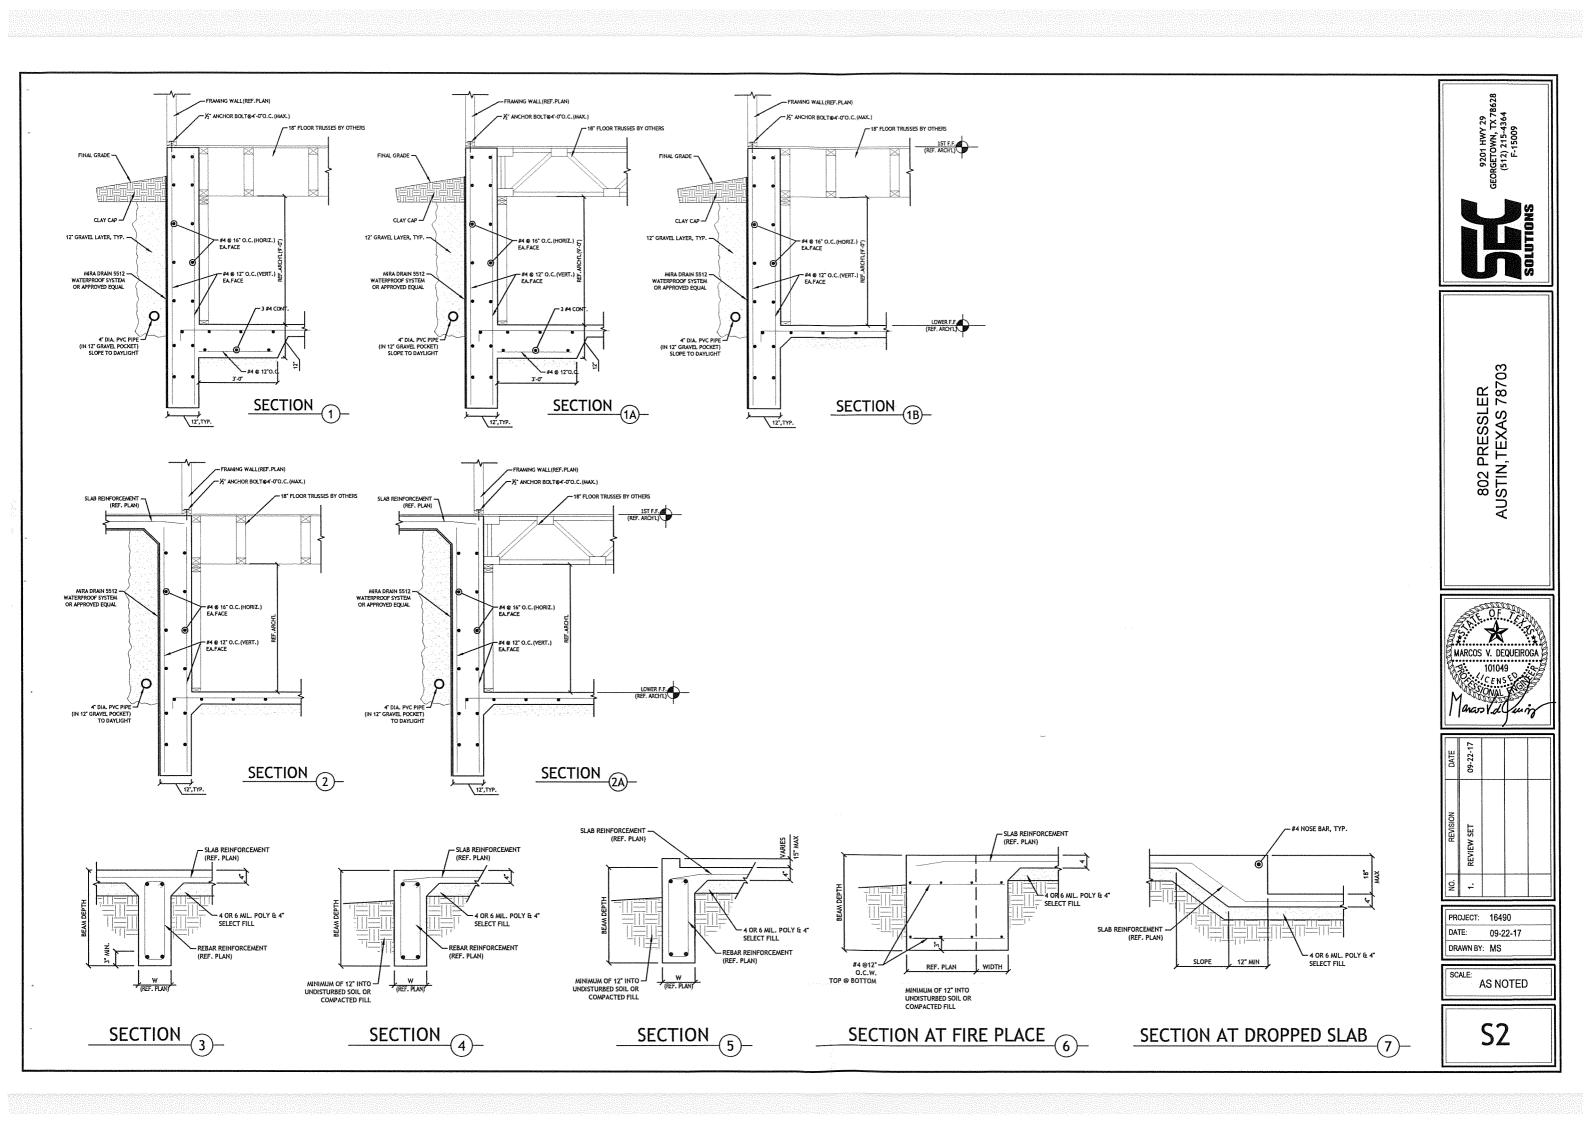

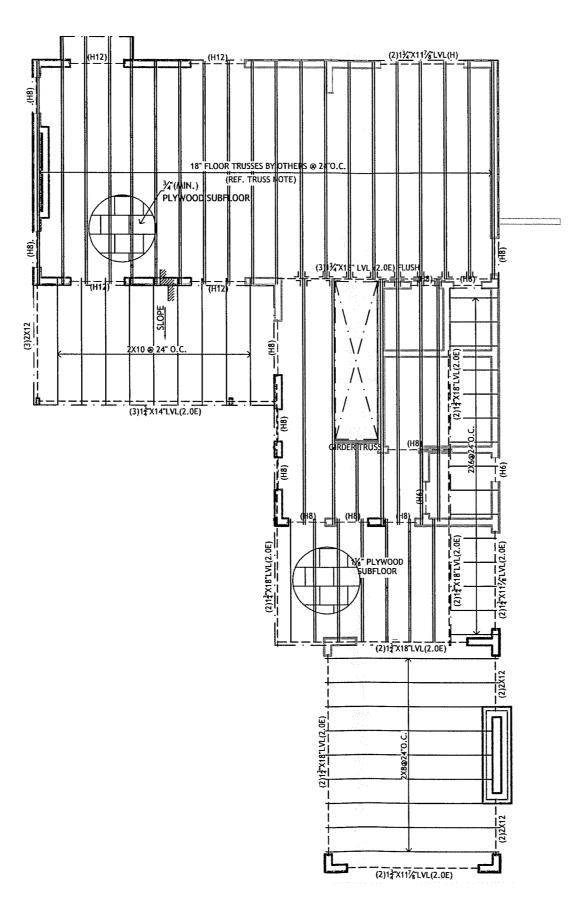

TRUSS NOTES

- ALL FRAMING MEMBERS AND CONSTRUCTION
 TO BE PER 2015 EDITION OF INTERNATIONAL
 RESIDENTIAL CODE.
- RESIDENTIAL CODE.

 2. TRUSS SPACING SHOWN ON PLANS IS FOR REFERENCE ONLY. FINAL TRUSS LOCATIONS AND SPACING TO BE PROVIDED BY TRUSS SUPPLIER.

PLAN NOTES

- ALL CONSTRUCTION PER CURRENT EDITION OF THE INTERNATIONAL RESIDENTIAL CODE (IRC).
- 2. VERIFY PLAN DIMENSIONS AND FLOOR/CEILING ELEVATIONS(T.O.P.) WITH ARCHITECTURAL PLANS. NOTIFY ENGINEER OF RECORD OF DISCREPANCIES.
- 3. REFER TO GENERAL NOTES (S0)
 FOR MATERIAL PROPERTIES AND
 CONSTRUCTION
 RECOMMENDATIONS.
 4. AT A MINIMUM, DOUBLE JOISTS AT
- AT A MINIMUM, DOUBLE JOISTS AT HVAC UNIT LOCATIONS.
 NOTIFY THE ENGINEER OF RECORD
- NOTIFY THE ENGINEER OF RECORD IF FIELD CONDITIONS DON'T ALLOW FRAMING MEMBERS TO BE PLACED AS SHOWN ON PLANS.
- REFER TO TYPICAL DETAIL SHEET FOR MULTIPLE MEMBER CONNECTION DETAIL(S).

DER LEGEND
FRAMING
(2) 2X4 (H)
(2) 2X6 (H)
(2) 2X8 (H)
(2) 2X10 (H)
(2) 2X12 (H)

	LEGEND
5YMBOL	DESCRIPTION
	OUTLINE OF FLOOR AREA
	2.0E HICHOLLAN LVI. BEAM
	#2 SOUTHERN YELLOW PINE 2x HEADER
	CEILING JOISTS (REF. PLAN)
C	FLOOR TRUSSES BY OTHERS

1ST FLOOR - CEILING FRAMING

SCALE: 1/8"=1'-0"



802 PRESSLER AUSTIN,TEXAS 78703




DATE	09-22-17		
REVISION	REVIEW SET		
Š.	+		

PROJECT:	16490
DATE:	09-22-17
DRAWN BY:	MS

AS NOTED

S3.1

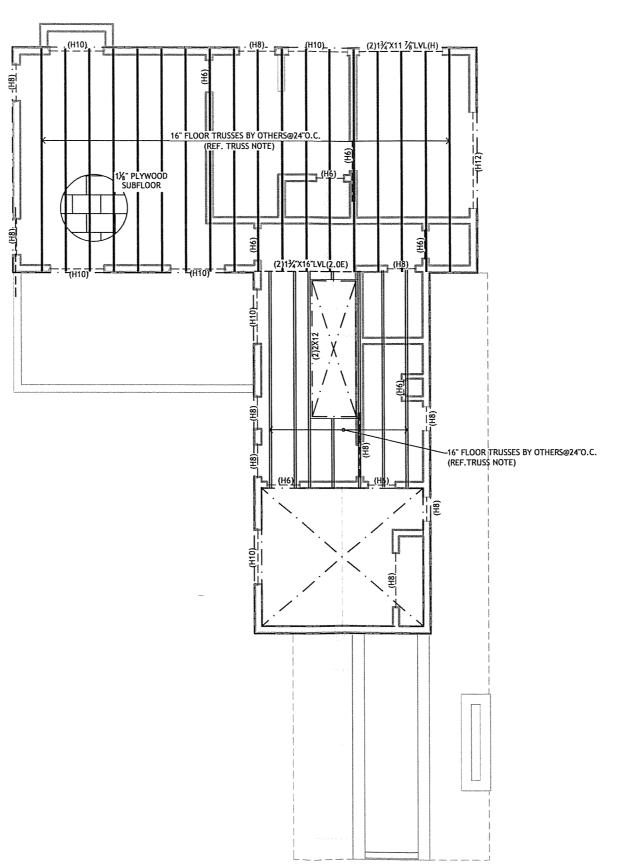

TRUSS NOTES

- ALL FRAMING MEMBERS AND CONSTRUCTION
 TO BE PER 2015 EDITION OF INTERNATIONAL
 RESIDENTIAL CODE.
- RESIDENTIAL CODE.

 2. TRUSS SPACING SHOWN ON PLANS IS FOR REFERENCE ONLY. FINAL TRUSS LOCATIONS AND SPACING TO BE PROVIDED BY TRUSS SUPPLIER.

PLAN NOTES

- ALL CONSTRUCTION PER CURRENT EDITION OF THE INTERNATIONAL RESIDENTIAL CODE (IRC).
- 2. VERIFY PLAN DIMENSIONS AND FLOOR/CEILING ELEVATIONS(T.O.P.) WITH ARCHITECTURAL PLANS. NOTIFY ENGINEER OF RECORD OF DISCREPANCIES.
- 3. REFER TO GENERAL NOTES (S0)
 FOR MATERIAL PROPERTIES AND
 CONSTRUCTION
 RECOMMENDATIONS.
- RECOMMENDATIONS.

 4. AT A MINIMUM, DOUBLE JOISTS AT HVAC UNIT LOCATIONS.

 5. NOTIFY THE ENGINEER OF RECORD IN THE PROPERTY OF THE PROPERTY OF
- NOTIFY THE ENGINEER OF RECORD IF FIELD CONDITIONS DON'T ALLOW FRAMING MEMBERS TO BE PLACED AS SHOWN ON PLANS.
- 6. REFER TO TYPICAL DETAIL SHEET FOR MULTIPLE MEMBER CONNECTION DETAIL(S).

DER LEGEND
FRAMING
(2) 2X4 (H)
(2) 2X6 (H)
(2) 2X8 (H)
(2) 2X10 (H)
(2) 2X12 (H)

1			
-	LEGEND		
	SYMBOL	DESCRIPTION	
		2.0E MICROLLAM LVL BEAM	
		#2 SOUTHERN YELLOW PINE 2x HEADER	
		CEILING JOISTS (REF. PLAN)	

2ND FLOOR - CEILING FRAMING

SCALE: 1/8"=1'-0"



802 PRESSLER AUSTIN, TEXAS 78703




ON 1- RE	REVISION DATE	REVIEW SET 09-22-17			
----------	---------------	---------------------	--	--	--

16490
09-22-17
MS

SCALE: AS NOTED

S3.2

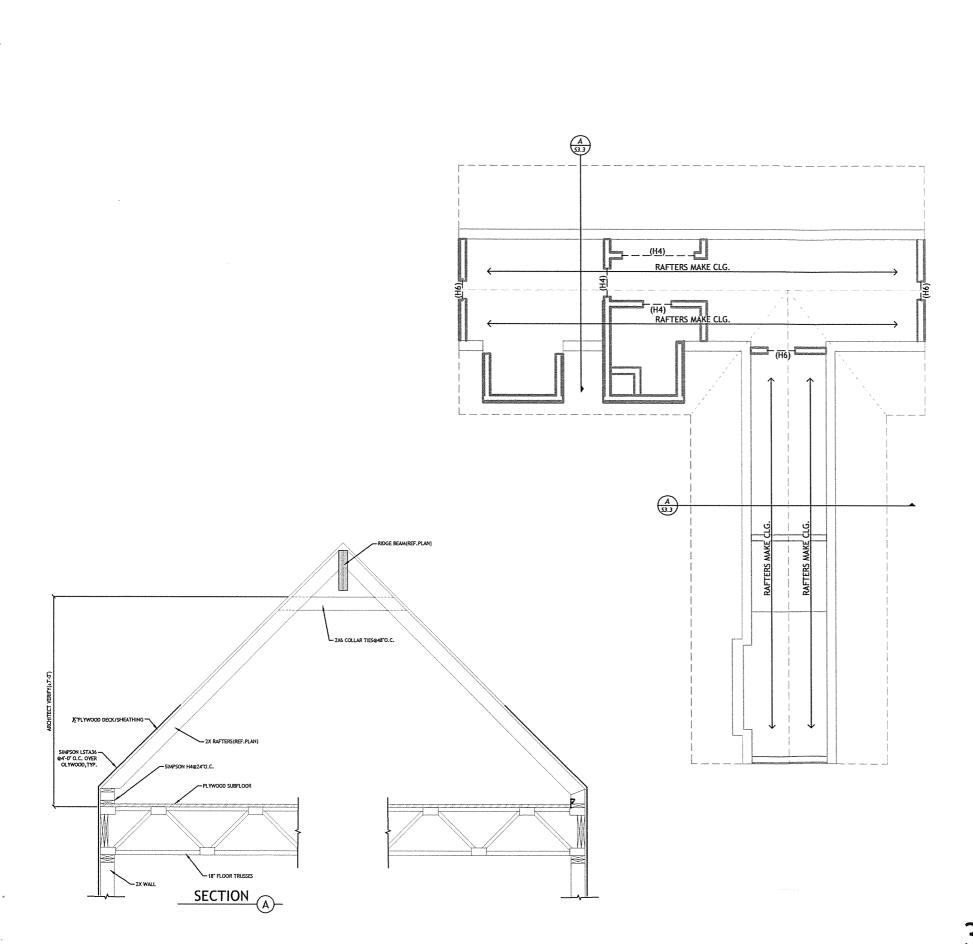

802 PRESSLER AUSTIN,TEXAS 78703



PROJECT: 16490 DATE: 09-22-17 DRAWN BY: MS

AS NOTED

\$3.3

3RD FLOOR - CEILING FRAMING

PLAN NOTES

 ALL CONSTRUCTION PER CURRENT EDITION OF THE INTERNATIONAL RESIDENTIAL CODE (IRC). 2. VERIFY PLAN DIMENSIONS AND

ELEVATIONS(T.O.P.) WITH
ARCHITECTURAL PLANS. NOTIFY
ENGINEER OF RECORD OF
DISCREPANCIES.

REFER TO GENERAL NOTES (S0)
FOR MATERIAL PROPERTIES AND

PLACED AS SHOWN ON PLANS.

6. REFER TO TYPICAL DETAIL SHEET


FOR MULTIPLE MEMBER

CONNECTION DETAIL(S).

FLOOR/CEILING

CONSTRUCTION RECOMMENDATIONS. 4. AT A MINIMUM, DOUBLE JOISTS AT HVAC UNIT LOCATIONS. 5. NOTIFY THE ENGINEER OF RECORD IF FIELD CONDITIONS DON'T ALLOW FRAMING MEMBERS TO BE

SCALE: 1/8"=1'-0"

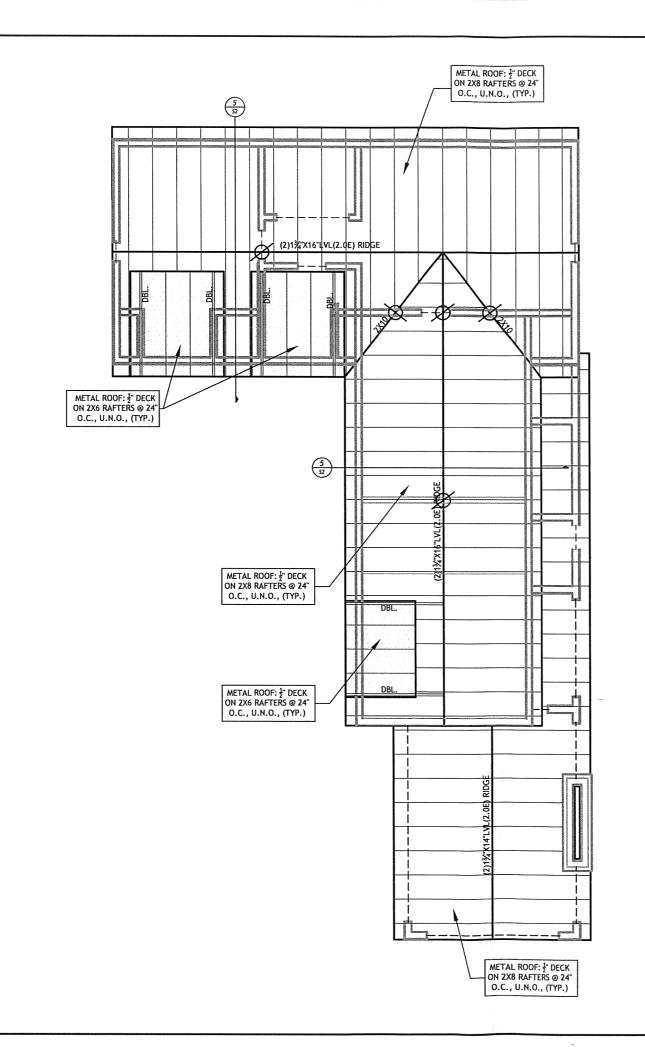



802 PRESSLER AUSTIN,TEXAS 78703



	DATE	09-22-17		
	REVISION	REVIEW SET		
ı	Ö.	- :		

PROJECT: 16490 DATE:

DRAWN BY: MS


		•
,,,,,,,,,,,,,,,,,,,,,,,,,,,,,,,,,,,,,,,	LEGEND	
SYMBOL	DESCRIPTION	
0	ROOF BRACE	
ø	ROOF BRACE DIRECTLY BELOW	
	2x ROOF PURLIN	
	DOVE SAFTEN MEE IN ANY	l

ROOF FRAMING SCALE: 1/8"=1'-0"


09-22-17

AS NOTED

S4

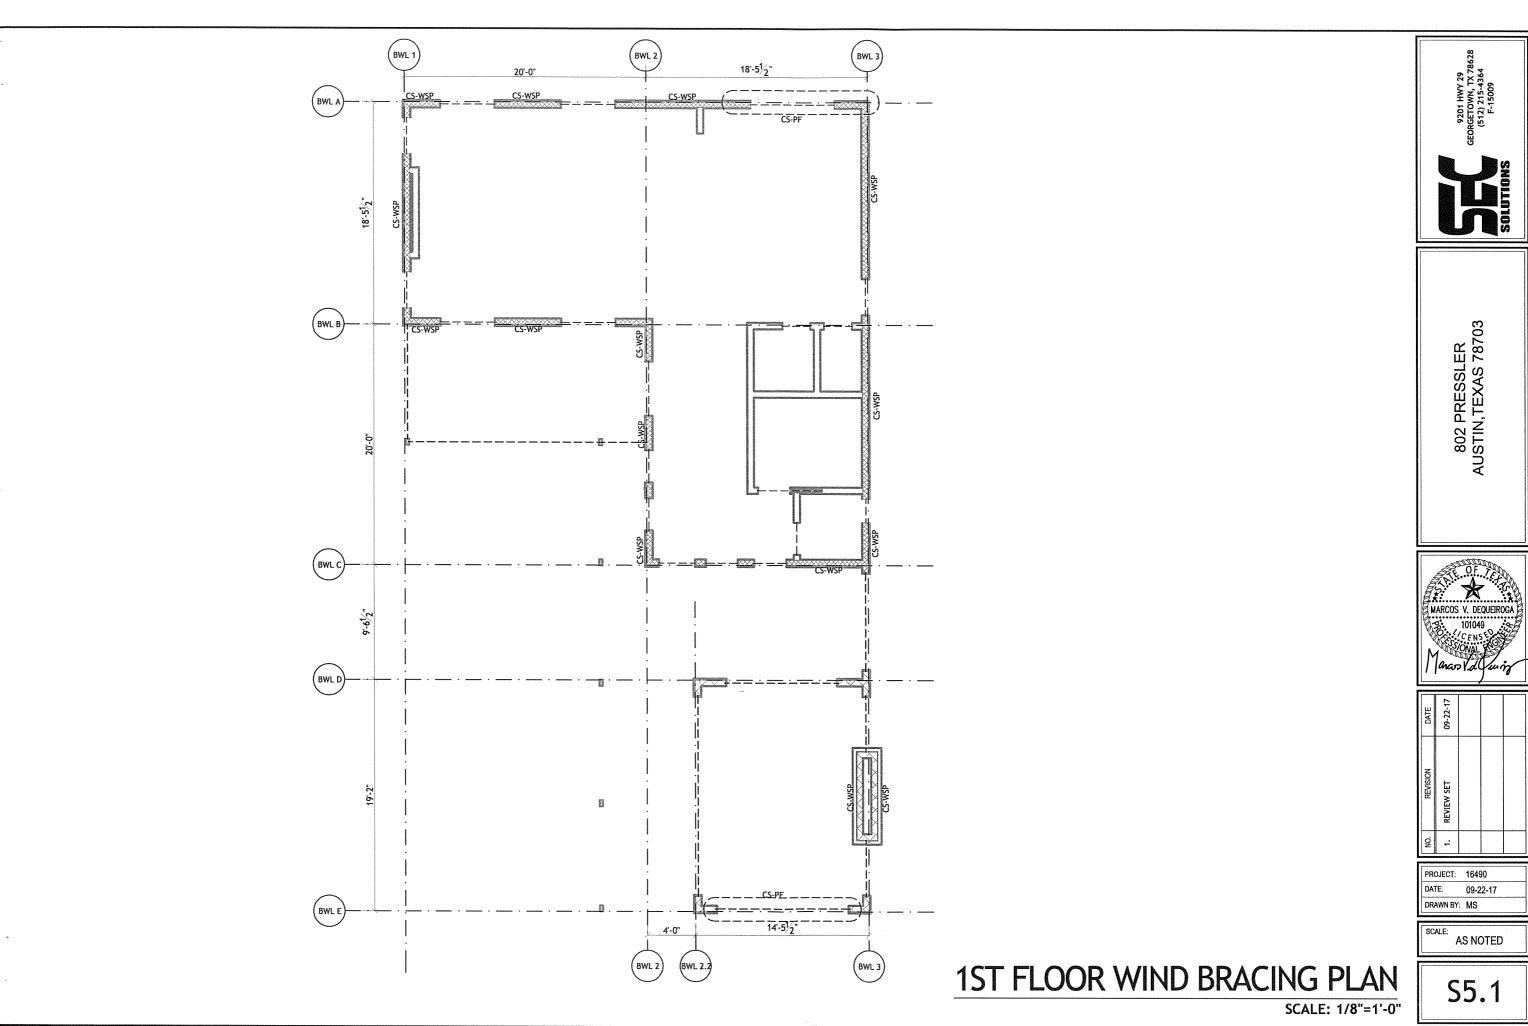



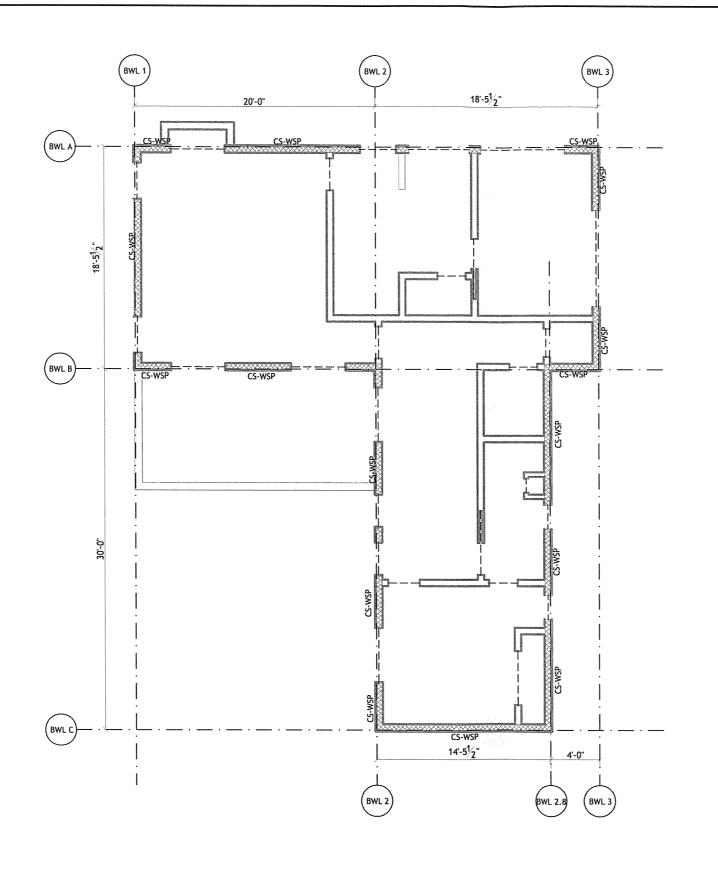

9201 HWY 29 GEORGETOWN, TX 78628 (512) 215-4364 F-15009

> 802 PRESSLER AUSTIN, TEXAS 78703



DATE	09-22-17		
REVISION	REVIEW SET		
NO,	-:		

PROJECT:	16490
DATE:	09-22-17
DRAWN BY:	MS

SCALE: AS NOTED

S5.2

2ND FLOOR WIND BRACING PLAN SCALE: 1/8"=1'-0"

