


SUBDIVISION REVIEW SHEET**CASE NO.:** C8-2017-0058.0A**ZAP DATE:** June 19, 2018**SUBDIVISION NAME:** Triple R Ranchettes**AREA:** 12.3 acres**LOTS:** 4**APPLICANT:** Victoriano Jr, Imelda & Lawrence Canales, and Pablo & Claudia Hernandez**AGENT:** Landmark Surveying (Eleuterio Leos)**ADDRESS OF SUBDIVISION:** At the SE corner of S Turnersville Road and Rich Lane**GRIDS:** H**COUNTY:** Hays**WATERSHED:** Plum Creek**JURISDICTION:** 5 mile ETJ**EXISTING ZONING:** none**DISTRICT:** not within a council district**LAND USE:** Residential**SIDEWALKS:** Sidewalks will be constructed along S Turnersville Rd.

DEPARTMENT COMMENTS: The request is for the approval of the Resubdivision of Lot 15 of Triple R Ranchettes. The plat is comprised of 4 lots on 12.3 acres. The applicant proposes to resubdivide an existing lot into four lots for residential use. The proposed lots comply with zoning requirements for use, lot width and lot size.

STAFF RECOMMENDATION: The staff recommends approval of the plat. The resubdivision meets all applicable State and City of Austin Land Development Code requirements.

ZONING AND PLATTING COMMISSION ACTION:**CASE MANAGER:** Steve Hopkins**PHONE:** 512-974-3175**E-mail:** steve.hopkins@austintexas.gov


LOCATION MAP
**RESUBDIVISION OF LOT 15,
TRIPLE 'R' RANCHETTES**

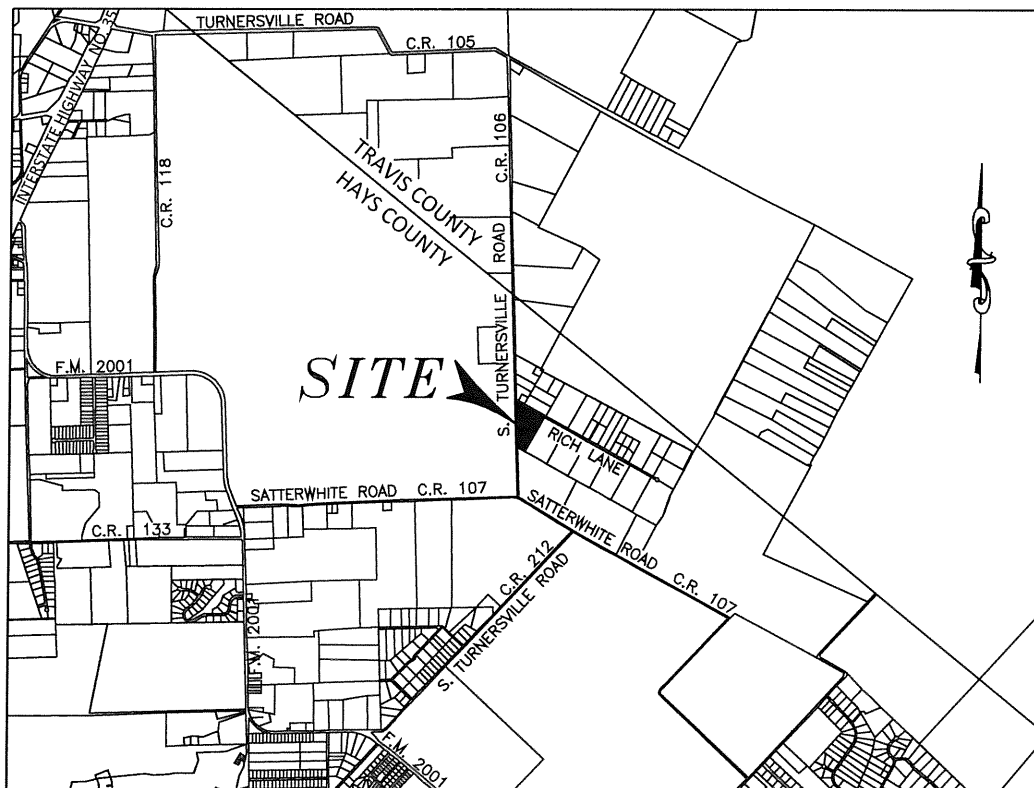

LOCATION MAP
NOT TO SCALE



RESUBDIVISION OF LOT 15,
TRIPLE 'R' RANCHETTES

HAYS COUNTY, TEXAS
SHEET 1 OF 3

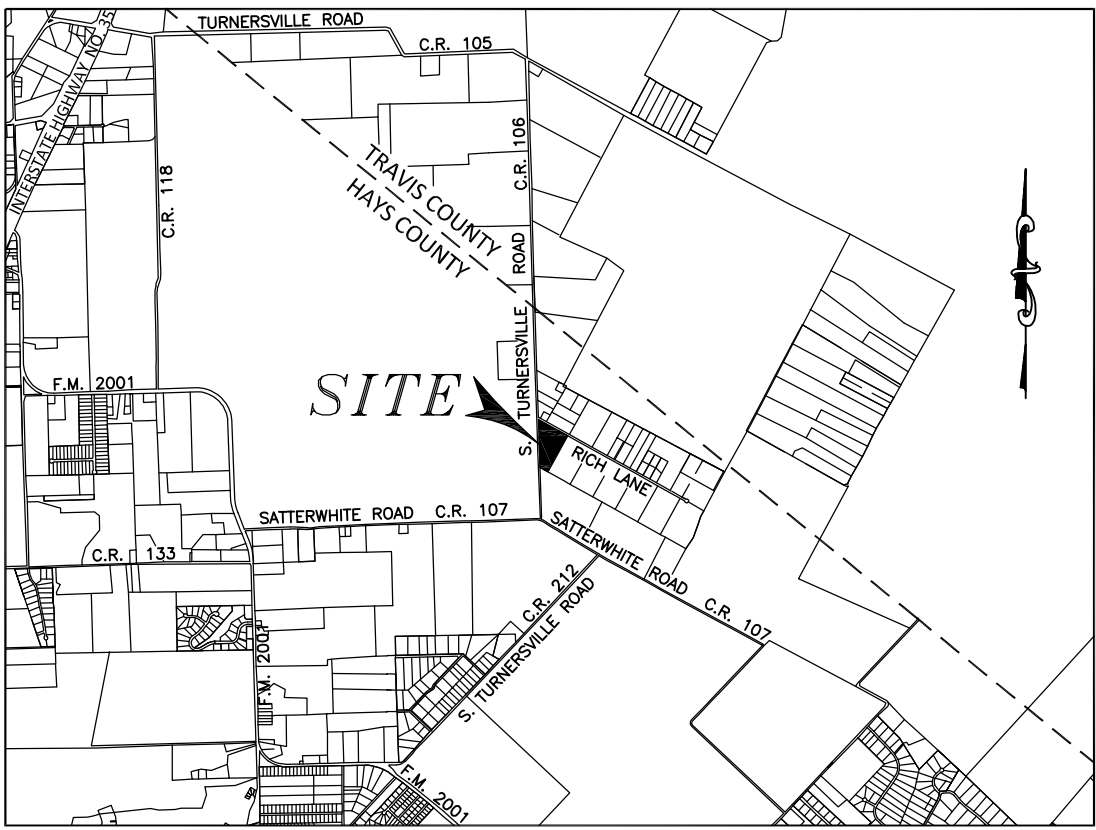

LOCATION MAP
N.T.S.

- LEGEND**
- LS 1/2" IRON ROD SET WITH YELLOW PLASTIC CAP STAMPED "LANDMARK SURVEYING"
 - IRON PIPE FOUND
 - IRON ROD FOUND (SIZE AND TYPE SHOWN HEREON)
 - CM 5/8" IRON ROD WITH 1-1/4" DIA. YELLOW PLASTIC CAP FOUND, STAMPED "CM&N SURVEY 4453"
 - ▲ 600 NAIL FOUND
 - () RECORD INFORMATION
 - R.O.W. RIGHT OF WAY
 - VOL. VOLUME
 - PL PROPERTY LINE
 - O.P.R.H.C.Tx. OFFICIAL PUBLIC RECORDS, HAYS COUNTY, TEXAS
 - P.R.H.C.Tx. PLAT RECORDS, HAYS COUNTY, TEXAS
 - BREAK ON LINE (NOT TO SCALE)
 - PROPOSED SIDEWALK

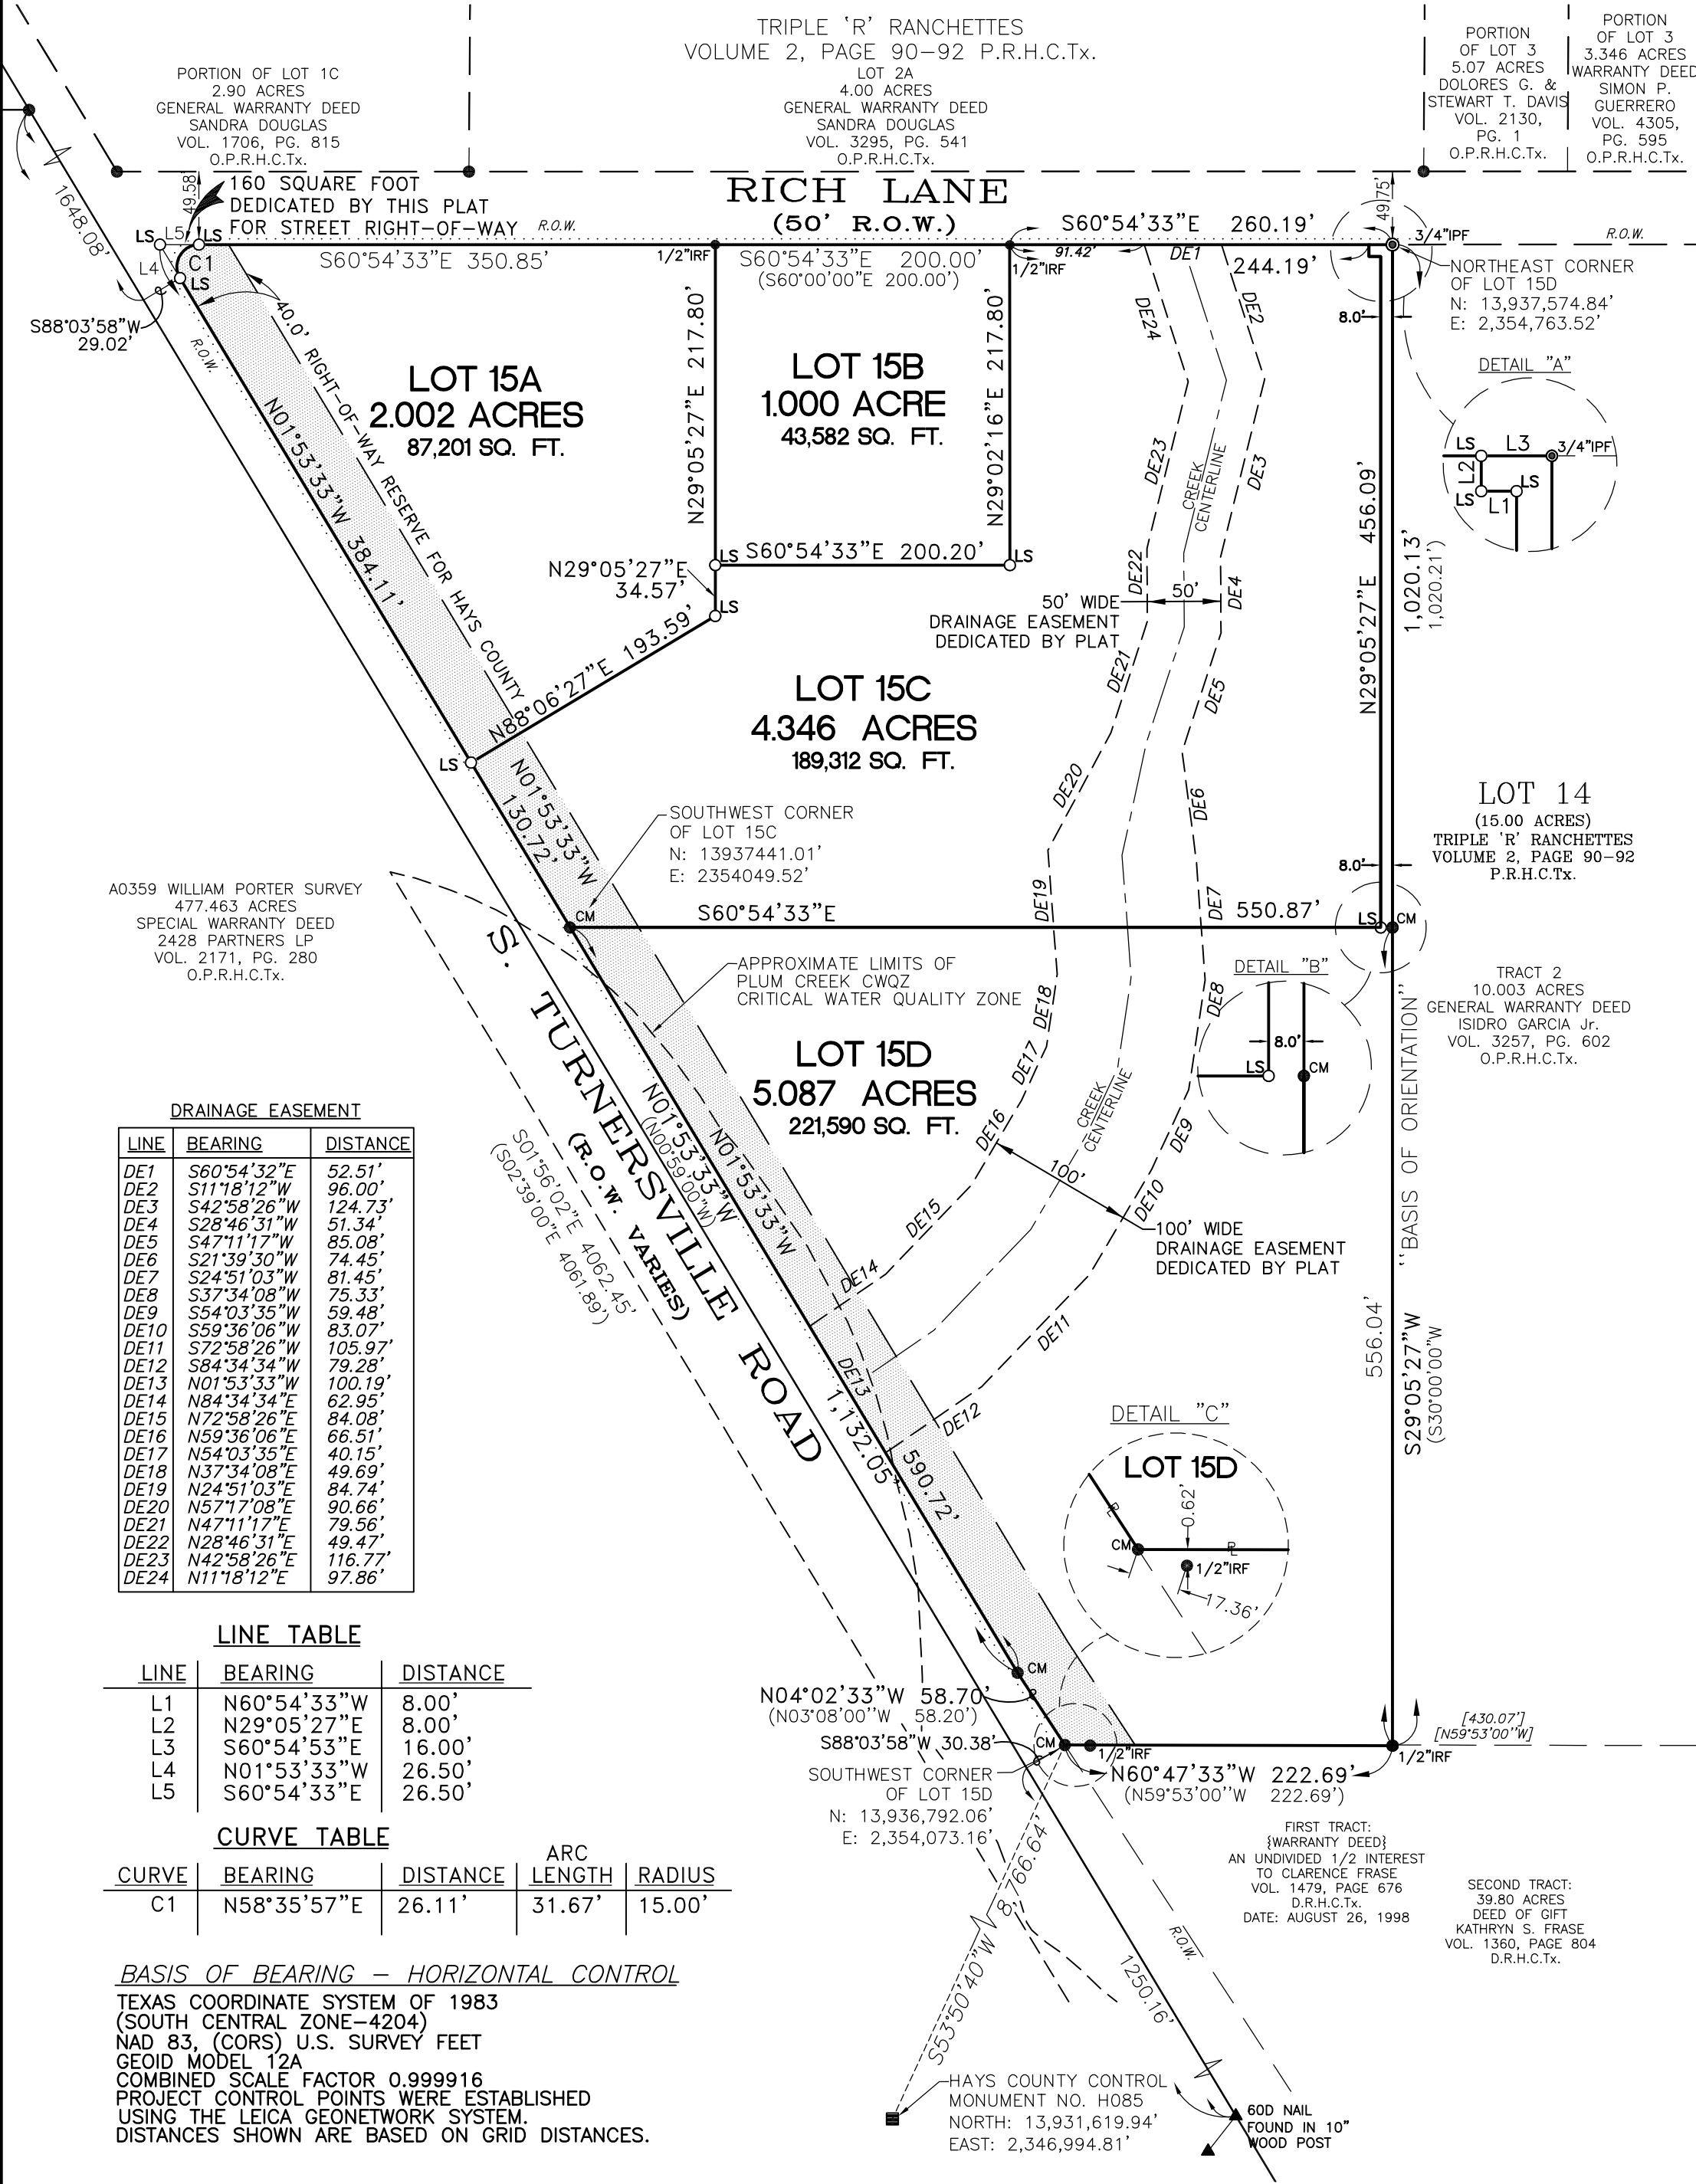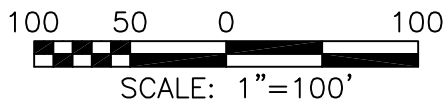

DRAINAGE EASEMENT		
LINE	BEARING	DISTANCE
DE1	S60°54'32"E	52.51'
DE2	S11°18'12"W	96.00'
DE3	S42°58'26"W	124.73'
DE4	S28°46'31"W	51.34'
DE5	S47°11'17"W	85.08'
DE6	S21°39'30"W	74.45'
DE7	S24°51'03"W	81.45'
DE8	S37°34'08"W	75.33'
DE9	S54°03'35"W	59.48'
DE10	S59°36'06"W	83.07'
DE11	S72°58'26"W	105.97'
DE12	S84°34'34"W	79.28'
DE13	N01°53'33"W	100.19'
DE14	N84°34'34"E	62.95'
DE15	N72°58'26"E	84.08'
DE16	N59°36'06"E	66.51'
DE17	N54°03'35"E	40.15'
DE18	N37°34'08"E	49.69'
DE19	N24°51'03"E	84.74'
DE20	N57°17'08"E	90.66'
DE21	N47°11'17"E	79.56'
DE22	N28°46'31"E	49.47'
DE23	N42°58'26"E	116.77'
DE24	N11°18'12"E	97.86'

LINE TABLE		
LINE	BEARING	DISTANCE
L1	N60°54'33"W	8.00'
L2	N29°05'27"E	8.00'
L3	S60°54'53"E	16.00'
L4	N01°53'33"W	26.50'
L5	S60°54'33"E	26.50'

CURVE TABLE				
CURVE	BEARING	DISTANCE	ARC LENGTH	RADIUS
C1	N58°35'57"E	26.11'	31.67'	15.00'

BASIS OF BEARING — HORIZONTAL CONTROL
TEXAS COORDINATE SYSTEM OF 1983
(SOUTH CENTRAL ZONE—4204)
NAD 83, (CORS) U.S. SURVEY FEET
GEOID MODEL 12A
COMBINED SCALE FACTOR 0.999916
PROJECT CONTROL POINTS WERE ESTABLISHED
USING THE LEICA GEONETWORK SYSTEM.
DISTANCES SHOWN ARE BASED ON GRID DISTANCES.

PROPOSED LAND USE

- LOT 15A RESIDENTIAL
- LOT 15B RESIDENTIAL
- LOT 15C RESIDENTIAL
- LOT 15D RESIDENTIAL

GENERAL NOTES

- ALL RESTRICTIONS AND NOTES FROM THE PREVIOUS EXISTING SUBDIVISIONS OF "TRIPLE 'R' RANCHETTES", A SUBDIVISION IN HAYS COUNTY, TEXAS ACCORDING TO THE MAP OR PLAT THEREOF RECORDED IN VOLUME 2, PAGE 90-92 OF THE PLAT RECORDS OF HAYS COUNTY, TEXAS, AND "RESUBDIVISION OF LOT 15 TRIPLE 'R' RANCHETTES" A SUBDIVISION IN HAYS COUNTY, TEXAS ACCORDING TO THE MAP OR PLAT THEREOF RECORDED IN VOLUME 13, PAGE 285 OF THE PLAT RECORDS OF HAYS COUNTY, TEXAS, SHALL APPLY TO THIS RESUBDIVISION PLAT.
- NO DRIVEWAY ACCESS OFF OF RICH LANE FOR LOT 15D.
- NO LOT SHALL BE OCCUPIED UNTIL THE STRUCTURE IS CONNECTED TO CREEDMOOR MAHA WATER SUPPLY CORP'S WATER UTILITY SYSTEM AND AN ONSITE SEWAGE FACILITY APPROVED BY HAYS COUNTY.
- THE WATER UTILITY SYSTEM SERVING THIS SUBDIVISION MUST BE IN ACCORDANCE WITH THE CITY OF AUSTIN UTILITY DESIGN CRITERIA. THE WATER UTILITY PLAN MUST BE REVIEWED AND APPROVED BY AUSTIN WATER AND CREEDMOOR MAHA. ALL WATER CONSTRUCTION MUST BE INSPECTED BY CREEDMOOR WATER SUPPLY CORP. OR ITS' ASSIGNS.
- THE OWNER OF THIS SUBDIVISION AND HIS OR HER SUCCESSORS AND ASSIGNS, ASSUMES RESPONSIBILITIES FOR PLANS FOR CONSTRUCTION OF SUBDIVISION IMPROVEMENTS WHICH COMPLY WITH APPLICABLE CODES AND REQUIREMENTS OF THE CITY OF AUSTIN. THE OWNER UNDERSTANDS AND ACKNOWLEDGES THAT PLAT VACATION OR REPLATING MAY BE REQUIRED, AT THE OWNER'S SOLE EXPENSE IF PLANS TO CONSTRUCT THIS SUBDIVISION DO NOT COMPLY WITH SUCH CODES AND REQUIREMENTS.
- NO BUILDINGS, FENCES, LANDSCAPING OR OTHER OBSTRUCTIONS ARE PERMITTED IN DRAINAGE EASEMENTS EXCEPT AS APPROVED BY THE CITY OF AUSTIN OR HAYS COUNTY.
- ALL DRAINAGE EASEMENTS ON PRIVATE PROPERTY SHALL BE MAINTAINED BY PROPERTY OWNER OR ASSIGNS.
- PROPERTY OWNER SHALL PROVIDE FOR ACCESS TO DRAINAGE EASEMENTS AS MAY BE NECESSARY AND SHALL NOT PROHIBIT ACCESS BY GOVERNMENTAL AUTHORITIES.
- PRIOR TO CONSTRUCTION, EXCEPT DETACHED SINGLE FAMILY ON ANY LOT IN THIS SUBDIVISION, A SITE DEVELOPMENT PERMIT MUST BE OBTAINED FROM THE CITY OF AUSTIN.
- STREETS WILL BE CONSTRUCTED TO CITY OF AUSTIN STANDARDS.
- PUBLIC SIDEWALKS, BUILT TO CITY OF AUSTIN STANDARDS, ARE REQUIRED ALONG TURNERSVILLE ROAD AND RICH LANE AND ARE INDICATED BY DOTTED LINES ON PLAT. THESE SIDEWALKS SHALL BE IN PLACE PRIOR TO THE LOT BEING OCCUPIED. FAILURE TO CONSTRUCT THE REQUIRED SIDEWALKS MAY RESULT IN THE WITHHOLDING OF CERTIFICATES OF OCCUPANCY, BUILDING PERMITS, OR UTILITY CONNECTIONS BY THE GOVERNING BODY OR UTILITY COMPANY.
- BY APPROVING THIS PLAT, THE CITY OF AUSTIN ASSUMES NO OBLIGATION TO CONSTRUCT ANY INFRASTRUCTURE IN CONNECTION WITH THIS SUBDIVISION. ANY SUBDIVISION INFRASTRUCTURE REQUIRED FOR THE DEVELOPMENT OF THE LOTS IN THIS SUBDIVISION IS THE RESPONSIBILITY OF THE DEVELOPER AND/OR OWNERS OF THE LOTS. FAILURE TO CONSTRUCT ANY INFRASTRUCTURE TO CITY STANDARDS MAY BE JUST CAUSE FOR THE CITY TO DENY APPLICATIONS FOR CERTAIN DEVELOPMENT PERMITS INCLUDING BUILDING PERMITS, SITE PLAN APPROVALS, AND/OR CERTIFICATES OF OCCUPANCY.
- A FEE-IN-LIEU OF PARKLAND DEDICATION AND PARK DEVELOPMENT HAS BEEN PAID FOR TWO RESIDENCES. NO FEE WAS CHARGED FOR THE 2 EXISTING RESIDENCES.
- DRIVEWAYS SHALL COMPLY WITH CHAPTER 721 OF HAYS COUNTY DEVELOPMENT REGULATIONS, AND BE PERMITTED THROUGH THE TRANSPORTATION DEPARTMENT OF HAYS COUNTY UNDER CHAPTER 751.
- ALL CULVERTS, WHEN REQUIRED SHALL COMPLY WITH THE CURRENT HAYS COUNTY STANDARD, PER HAYS COUNTY DEVELOPMENT REGULATIONS, CHAPTER 705, SUBCHAPTER 8.03.
- MAIL BOXES PLACED WITHIN THE ROW, SHALL BE OF AN APPROVED TxDOT OR FHWA DESIGN, PER HAYS COUNTY DEVELOPMENT REGULATIONS, CHAPTER 721, SUBCHAPTER 2.01.

SURVEYOR'S NOTES

- NO PORTION OF THIS SUBDIVISION LIES WITHIN THE BOUNDARIES OF THE EDWARDS AQUIFER RECHARGE ZONE, THE EDWARDS AQUIFER CONTRIBUTING ZONE WITHIN THE TRANSITION ZONE OR THE EDWARDS AQUIFER TRANSITION ZONE.
- THIS SUBDIVISION PLAT IS LOCATED WITHIN THE 5 MILE ETJ OF THE CITY OF AUSTIN ON THIS THE ____ DAY OF ____ 2018.
- NO PORTION OF THIS SUBDIVISION IS WITHIN THE 100 YEAR FLOODPLAIN ACCORDING TO THE FEDERAL EMERGENCY MANAGEMENT AGENCY FIRM PANEL 48209C0285F FOR HAYS COUNTY, TEXAS, DATED SEPTEMBER 2, 2005, THIS SUBDIVISION LIES IN ZONE X (OUTSIDE THE 500 YEAR FLOOD ZONE).

UTILITY NOTES

- WATER UTILITY SERVICE WILL BE PROVIDED BY CREEDMOOR-MAHA WATER CORP.
- ELECTRIC UTILITY SERVICE WILL BE PROVIDED BY PEDERNALES ELECTRIC COOPERATIVE, INC.
- TELEPHONE UTILITY SERVICE WILL BE PROVIDED BY FRONTIER COMMUNICATIONS.
- ALL RESIDENTIAL LOTS WITHIN THIS SUBDIVISION ARE RESTRICTED FROM DRILLING INDIVIDUAL WATER WELLS.
- WASTEWATER SERVICE TO BE PROVIDED BY INDIVIDUAL ON SITE SEWAGE FACILITIES.



JOB NO.:	1259-01-01
FILE No.	CM&N 26007-01
DATE:	05/23/2018
DESIGNED:	-
DRAWN:	E.LEOS/A.YOUNG
CHECKED:	JACKIE L. CROW
SCALE:	1"=100'
Sheet:	

RESUBDIVISION OF LOT 15,
TRIPLE 'R' RANCHETTES

HAYS COUNTY, TEXAS
SHEET 2 OF 3

STATE OF TEXAS
COUNTY OF HAYS

KNOW ALL MEN BY THESE PRESENTS: THAT WE, VICTORIANO CANALES, JR., AND WIFE IMELDA CANALES, BEING THE OWNERS OF LOTS 15A AND 15C, EQUIVALENT TO 6.439 ACRES OF LAND, RESUBDIVISION OF LOT 15, TRIPLE 'R' RANCHETTES, A SUBDIVISION OF RECORD IN VOLUME 13, PAGE 285, PLAT RECORDS OF HAYS COUNTY, TEXAS, SAID LOTS 15A AND 15C BEING OUT OF AND A PART OF THE INITIAL 12.922 ACRES OF LAND CONVEYED BY VIRTUE OF WARRANTY DEED WITH VENDOR'S LIEN, RECORDED IN VOLUME 291, PAGE(S) 66-69 OF THE DEED RECORDS OF HAYS COUNTY, TEXAS; LAWRENCE DAVID CANALES, OWNERS OF LOT 15B, EQUIVALENT TO 1.000 ACRES OF LAND, RESUBDIVISION OF LOT 15, TRIPLE 'R' RANCHETTES, A SUBDIVISION RECORDED IN VOLUME 13, PAGE 285, PLAT RECORDS OF HAYS COUNTY, TEXAS, BY VIRTUE OF SPECIAL WARRANTY DEED RECORDED IN VOLUME 1336, PAGE 420 OFFICIAL PUBLIC RECORDS OF HAYS COUNTY, TEXAS; AND PABLO G. HERNANDEZ AND WIFE, CLAUDIA A. HERNANDEZ, BEING THE OWNERS OF LOT 15D, EQUIVALENT TO 5.000 ACRES OF LAND, RESUBDIVISION OF LOT 15, TRIPLE 'R' RANCHETTES, RECORDED IN VOLUME 13, PAGE 285, PLAT RECORDS OF HAYS COUNTY, TEXAS, BY VIRTUE OF GENERAL WARRANTY DEED RECORDED IN DOCUMENT NO. 2015-15035097 (VOLUME 5365, PAGE 869) OFFICIAL PUBLIC RECORDS OF HAYS COUNTY, TEXAS, AND SAID SUBDIVISION HAVING BEEN APPROVED FOR RESUBDIVISION PURSUANT TO THE PUBLIC NOTIFICATION AND HEARING PROVISIONS OF CHAPTER 212.014 OF THE LOCAL GOVERNMENT CODE, DO HEREBY RESUBDIVIDE SAID LOT 15 IN ACCORDANCE WITH THE MAP OR PLAT ATTACHED HERETO, TO BE KNOWN AS:

RESUBDIVISION OF LOT 15 TRIPLE 'R' RANCHETTES

AND DO HEREBY DEDICATE TO THE PUBLIC USE OF ALL STREETS AND EASEMENTS SHOWN HEREON, SUBJECT TO ANY AND ALL EASEMENTS OR RESTRICTIONS HERETOFORE GRANTED AND NOT RELEASED.

WITNESS MY HAND, THIS THE _____ DAY OF _____, 2018, A.D.

VICTORIANO CANALES, JR

STATE OF TEXAS:
COUNTY OF _____

BEFORE ME, THE UNDERSIGNED AUTHORITY, A NOTARY PUBLIC IN AND FOR SAID COUNTY AND STATE, ON THIS DAY PERSONALLY APPEARED VICTORIANO CANALES, JR., KNOWN TO ME TO BE THE PERSON WHOSE NAME IS SUBSCRIBED TO THE FOREGOING INSTRUMENT OF WRITING, AND ACKNOWLEDGED TO ME THAT HE EXECUTED THE SAME FOR THE PURPOSES AND CONSIDERATION THEREIN EXPRESSED AND IN THE CAPACITY THEREIN STATED.

THIS THE _____ DAY OF _____, 2018, A.D.

NOTARY PUBLIC IN AND FOR _____ COUNTY, TEXAS.

WITNESS MY HAND, THIS THE _____ DAY OF _____, 2018, A.D.

IMELDA CANALES

STATE OF TEXAS:
COUNTY OF _____

BEFORE ME, THE UNDERSIGNED AUTHORITY, A NOTARY PUBLIC IN AND FOR SAID COUNTY AND STATE, ON THIS DAY PERSONALLY APPEARED IMELDA CANALES, KNOWN TO ME TO BE THE PERSON WHOSE NAME IS SUBSCRIBED TO THE FOREGOING INSTRUMENT OF WRITING, AND ACKNOWLEDGED TO ME THAT SHE EXECUTED THE SAME FOR THE PURPOSES AND CONSIDERATION THEREIN EXPRESSED AND IN THE CAPACITY THEREIN STATED.

THIS THE _____ DAY OF _____, 2018, A.D.

NOTARY PUBLIC IN AND FOR _____ COUNTY, TEXAS.

WITNESS MY HAND, THIS THE _____ DAY OF _____, 2018, A.D.

LAWRENCE DAVID CANALES

STATE OF TEXAS:
COUNTY OF _____

BEFORE ME, THE UNDERSIGNED AUTHORITY, A NOTARY PUBLIC IN AND FOR SAID COUNTY AND STATE, ON THIS DAY PERSONALLY APPEARED LAWRENCE DAVID CANALES, KNOWN TO ME TO BE THE PERSON WHOSE NAME IS SUBSCRIBED TO THE FOREGOING INSTRUMENT OF WRITING, AND ACKNOWLEDGED TO ME THAT HE EXECUTED THE SAME FOR THE PURPOSES AND CONSIDERATION THEREIN EXPRESSED AND IN THE CAPACITY THEREIN STATED.

THIS THE _____ DAY OF _____, 2018, A.D.

NOTARY PUBLIC IN AND FOR _____ COUNTY, TEXAS.

WITNESS MY HAND, THIS THE _____ DAY OF _____, 2018, A.D.

PABLO G. HERNANDEZ

STATE OF TEXAS:
COUNTY OF _____

BEFORE ME, THE UNDERSIGNED AUTHORITY, A NOTARY PUBLIC IN AND FOR SAID COUNTY AND STATE, ON THIS DAY PERSONALLY APPEARED PABLO G. HERNANDEZ, KNOWN TO ME TO BE THE PERSON WHOSE NAME IS SUBSCRIBED TO THE FOREGOING INSTRUMENT OF WRITING, AND ACKNOWLEDGED TO ME THAT HE EXECUTED THE SAME FOR THE PURPOSES AND CONSIDERATION THEREIN EXPRESSED AND IN THE CAPACITY THEREIN STATED.

THIS THE _____ DAY OF _____, 2018, A.D.

NOTARY PUBLIC IN AND FOR _____ COUNTY, TEXAS.

WITNESS MY HAND, THIS THE _____ DAY OF _____, 2018, A.D.

CLAUDIA A. HERNANDEZ

STATE OF TEXAS,
COUNTY OF _____

BEFORE ME, THE UNDERSIGNED AUTHORITY, A NOTARY PUBLIC IN AND FOR SAID COUNTY AND STATE, ON THIS DAY PERSONALLY APPEARED CLAUDIA A. HERNANDEZ, KNOWN TO ME TO BE THE PERSON WHOSE NAME IS SUBSCRIBED TO THE FOREGOING INSTRUMENT OF WRITING, AND ACKNOWLEDGED TO ME THAT SHE EXECUTED THE SAME FOR THE PURPOSES AND CONSIDERATION THEREIN EXPRESSED AND IN THE CAPACITY THEREIN STATED.

THIS THE _____ DAY OF _____, 2018, A.D.

NOTARY PUBLIC IN AND FOR _____ COUNTY, TEXAS.

WITNESS MY HAND, THIS THE _____ DAY OF _____, 2018, A.D.

STATE OF TEXAS:
COUNTY OF _____

BEFORE ME, THE UNDERSIGNED AUTHORITY, A NOTARY PUBLIC IN AND FOR SAID COUNTY AND STATE, ON THIS DAY PERSONALLY APPEARED _____, KNOWN TO ME TO BE THE PERSON WHOSE NAME IS SUBSCRIBED TO THE FOREGOING INSTRUMENT OF WRITING, AND ACKNOWLEDGED TO ME THAT HE EXECUTED THE SAME FOR THE PURPOSES AND CONSIDERATION THEREIN EXPRESSED AND IN THE CAPACITY THEREIN STATED.

THIS THE _____ DAY OF _____, 2018, A.D.

NOTARY PUBLIC IN AND FOR _____ COUNTY, TEXAS.

WITNESS MY HAND, THIS THE _____ DAY OF _____, 2018, A.D.

STATE OF TEXAS,
COUNTY OF _____

BEFORE ME, THE UNDERSIGNED AUTHORITY, A NOTARY PUBLIC IN AND FOR SAID COUNTY AND STATE, ON THIS DAY PERSONALLY APPEARED _____, KNOWN TO ME TO BE THE PERSON WHOSE NAME IS SUBSCRIBED TO THE FOREGOING INSTRUMENT OF WRITING, AND ACKNOWLEDGED TO ME THAT SHE EXECUTED THE SAME FOR THE PURPOSES AND CONSIDERATION THEREIN EXPRESSED AND IN THE CAPACITY THEREIN STATED.

THIS THE _____ DAY OF _____, 2018, A.D.

NOTARY PUBLIC IN AND FOR _____ COUNTY, TEXAS.



JOB NO.: 1259-01-01
FILE No. CM&N 26007-01
DATE: 05/23/2018
DESIGNED: -
DRAWN: E.LEOS/A.YOUNG
CHECKED: JACKIE L. CROW
SCALE: 1"=100'
Sheet:

2 OF 3

RESUBDIVISION OF LOT 15,
TRIPLE 'R' RANCHETTES
HAYS COUNTY, TEXAS
SHEET 3 OF 3

COMMISSIONERS COURT APPROVAL – HAYS COUNTY:

IN APPROVING THIS PLAT BY THE COMMISSIONERS COURT OF HAYS COUNTY, TEXAS, IT IS UNDERSTOOD THAT THE BUILDINGS OF ALL STREETS, ROADS, AND OTHER PUBLIC THOROUGHFARES DELINEATED AND SHOWN ON THIS PLAT, AND ALL BRIDGES AND CULVERTS NECESSARY TO BE CONSTRUCTED OR PLACED IN SUCH STREETS, ROADS, OR OTHER PUBLIC THOROUGHFARES, OR IN CONNECTION THEREWITH SHALL BE THE RESPONSIBILITY OF THE OWNER AND/OR THE DEVELOPER OF THE TRACT OF LAND COVERED BY THIS PLAT IN ACCORDANCE WITH THE PLANS AND SPECIFICATIONS PRESCRIBED BY THE COMMISSIONERS COURT OF HAYS COUNTY, TEXAS AND THE COMMISSIONERS OF HAYS COUNTY, TEXAS ASSUME NO OBLIGATION TO BUILD THE STREETS, ROADS, OR OTHER PUBLIC THOROUGHFARES SHOWN ON THIS PLAT OR OF CONSTRUCTING ANY BRIDGES OR CULVERTS IN CONNECTION THEREWITH.

DRIVEWAY PERMIT STATEMENT

NO DRIVEWAY CONSTRUCTED ON ANY LOT WITHIN THIS SUBDIVISION SHALL BE PERMITTED ACCESS ONTO A PUBLIC ROADWAY UNLESS:

- 1) A PERMIT FOR USE OF THE COUNTY ROADWAY RIGHT-OF-WAY HAS BEEN ISSUED UNDER CHAPTER 751; AND,
- 2) THE DRIVEWAY SATISFIES THE MINIMUM SPACING REQUIREMENTS FOR DRIVEWAYS SET FORTH IN CHAPTER 721.

SEWAGE DISPOSAL/INDIVIDUAL WATER SUPPLY CERTIFICATION HAYS COUNTY

NO STRUCTURE IN THIS SUBDIVISION SHALL BE OCCUPIED UNTIL CONNECTED TO A PUBLIC SEWER SYSTEM OR TO AN ON-SITE WASTEWATER SYSTEM WHICH HAS BEEN APPROVED AND PERMITTED BY HAYS COUNTY DEVELOPMENT SERVICES.

NO STRUCTURE IN THIS SUBDIVISION SHALL BE OCCUPIED UNTIL CONNECTED TO AN INDIVIDUAL WATER SUPPLY OR A STATE APPROVED COMMUNITY WATER SYSTEM. DUE TO DECLINING WATER SUPPLIES AND DIMINISHING WATER QUALITY, PROSPECTIVE PROPERTY OWNERS ARE CAUTIONED BY HAYS COUNTY TO QUESTION THE SELLER CONCERNING GROUND WATER AVAILABILITY. RAIN WATER COLLECTION IS ENCOURAGED AND IN SOME AREAS MAY OFFER THE BEST RENEWABLE WATER RESOURCE. NO CONSTRUCTION OR OTHER DEVELOPMENT WITHIN THIS SUBDIVISION MAY BEGIN UNTIL HAYS COUNTY DEVELOPMENT PERMIT REQUIREMENTS HAVE BEEN MET.

JAMES "CLINT" GARZA, DIRECTOR
HAYS COUNTY DEVELOPMENT AND COMMUNITY SERVICES

DATE

TOM POPE, C.F.M., R.S.
HAYS COUNTY FLOODPLAIN ADMINISTRATOR

DATE

PUBLIC WATER SUPPLY SYSTEM CERTIFICATION

CREEDMOOR-MAHA WATER SUPPLY CORPORATION, AN APPROVED WATER SUPPLY SYSTEM, HAS ADEQUATE QUANTITY TO SUPPLY THIS SUBDIVISION AND PROVISIONS HAVE BEEN MADE SUBJECT TO THE CONTRACT AGREEMENT DATED

THE _____ DAY OF _____, 2018 A.D., TO PROVIDE SERVICE TO EACH LOT IN ACCORDANCE WITH THE POLICIES OF THE WATER SUPPLY SYSTEM.

CREEDMOOR-MAHA WATER SUPPLY CORPORATION
12100 LAWS RD., BUDA, TEXAS 78610
PHONE: (512) 243-2113

HAYS COUNTY ADMINISTRATION APPROVAL

COUNTY APPROVAL CERTIFICATION
STATE OF TEXAS
COUNTY OF HAYS

I, LIZ GONZALEZ, COUNTY CLERK OF HAYS COUNTY, TEXAS, DO HEREBY CERTIFY THAT, PURSUANT TO SECTION 701.8.01.A(1) OF THE HAYS COUNTY DEVELOPMENT REGULATIONS, THE HAYS COUNTY COMMISSIONERS COURT HAS AUTHORIZED THE FILING FOR RECORD OF THIS PLAT.

ALBERT "BERT" COBB, M.D.
COUNTY JUDGE
HAYS COUNTY, TEXAS

LIZ GONZALEZ
COUNTY CLERK
HAYS COUNTY, TEXAS

COUNTY CLERK CERTIFICATION
STATE OF TEXAS
COUNTY OF HAYS

KNOW ALL MEN BY THESE PRESENTS

I, LIZ GONZALEZ, COUNTY CLERK OF HAYS COUNTY, TEXAS, DO HEREBY CERTIFY THAT THE FOREGOING INSTRUMENT OF WRITING WITH ITS CERTIFICATE OF AUTHENTICATION WAS FILED FOR RECORD IN MY OFFICE ON

THE _____ DAY OF _____, 2018 A.D., AT _____ O'CLOCK _____ M.,

IN THE PLAT RECORDS OF HAYS COUNTY, TEXAS IN DOCUMENT NO. _____.

WITNESS MY HAND AND SEAL OF OFFICE THIS THE _____ DAY OF _____, A.D., 2018.

LIZ GONZALEZ
COUNTY CLERK
HAYS COUNTY, TEXAS

CITY OF AUSTIN, TRAVIS COUNTY

APPROVED, ACCEPTED AND AUTHORIZED FOR RECORD BY THE DIRECTOR, DEVELOPMENT SERVICES DEPARTMENT, CITY OF AUSTIN, COUNTY OF TRAVIS, ON THIS THE _____ DAY OF _____, 2018 A.D.

J. RODNEY GONZALES, DIRECTOR
DEVELOPMENT SERVICES DEPARTMENT

CITY OF AUSTIN, ZONING AND PLATTING COMMISSION

ACCEPTED AND AUTHORIZED FOR RECORD BY THE ZONING & PLATTING COMMISSION OF THE CITY OF AUSTIN, TEXAS, THIS, _____ DAY OF _____, 20__ A.D.

CHAIR

SECRETARY

THIS IS TO CERTIFY THAT I AM AUTHORIZED TO PRACTICE THE PROFESSION OF ENGINEERING IN THE STATE OF TEXAS, THAT I PARTICIPATED IN THE PREPARATION OF THE PLAN SUBMITTED HEREWITH, AND THAT ALL INFORMATION SHOWN THEREON IS ACCURATE AND CORRECT TO THE BEST OF MY KNOWLEDGE AS RELATED TO THE ENGINEERING PORTIONS THEREOF, AND THAT TO THE BEST OF MY KNOWLEDGE SAID PLAT COMPLIES WITH TITLE 25 OF THE AUSTIN CITY CODE, AS AMENDED, AND ALL OTHER APPLICABLE CODES AND ORDINANCES.

NO PORTION OF THIS TRACT IS WITHIN THE DESIGNATED FLOOD HAZARD AREA AS SHOWN ON THE FEDERAL EMERGENCY MANAGEMENT AGENCY (FEMA) FLOOD INSURANCE RATE MAP (FIRM) #48209C0285F, HAYS COUNTY, TEXAS DATED SEPTEMBER 2, 2005, COMMUNITY #481640.

WITNESS MY HAND THIS _____ DAY OF _____, A.D., 2018.

CARL P. CONLEY, P.E. NO. 42880
1301 S. CAP. OF TX. HWY., STE. A-230
AUSTIN, TEXAS 78746

SURVEYOR'S CERTIFICATION

STATE OF TEXAS
COUNTY OF TRAVIS
KNOW ALL MEN BY THESE PRESENTS

I, THE UNDERSIGNED, A REGISTERED PROFESSIONAL LAND SURVEYOR IN THE STATE OF TEXAS, DO HEREBY CERTIFY THAT THIS PLAT COMPLIES WITH THE SURVEY RELATED REQUIREMENTS OF THE HAYS COUNTY SUBDIVISION SPECIFICATIONS AND THE SURVEYING RELATED PORTIONS OF TITLE 25 OF THE CITY OF AUSTIN LAND DEVELOPMENT CODE AND FURTHER STATE THAT THIS PLAT WAS PREPARED FROM AN ACTUAL SURVEY MADE ON THE GROUND OF THE PROPERTY LEGALLY DESCRIBED HEREON, AND THAT IT IS TRUE AND CORRECT TO THE BEST OF MY KNOWLEDGE AND BELIEF, AND THAT ALL CORNER MONUMENTS SHOWN THEREON WERE PROPERLY PLACED UNDER MY PERSONAL SUPERVISION.

TO CERTIFY WHICH, WITNESS MY HAND AND SEAL AT AUSTIN, TEXAS, THIS THE _____ DAY OF _____, 2018 A.D.

JUAN M. CANALES, JR.
REGISTERED PROFESSIONAL LAND SURVEYOR NO. 4453,
STATE OF TEXAS
TEXAS FIRM REGISTRATION NO. 100727-00



JOB NO.:	1259-01-01
FILE No.	CM&N 26007-01
DATE:	05/23/2018
DESIGNED:	-
DRAWN:	E.LEOS/A.YOUNG
CHECKED:	JACKIE L. CROW
SCALE:	1"=100'
Sheet:	

3 OF 3