


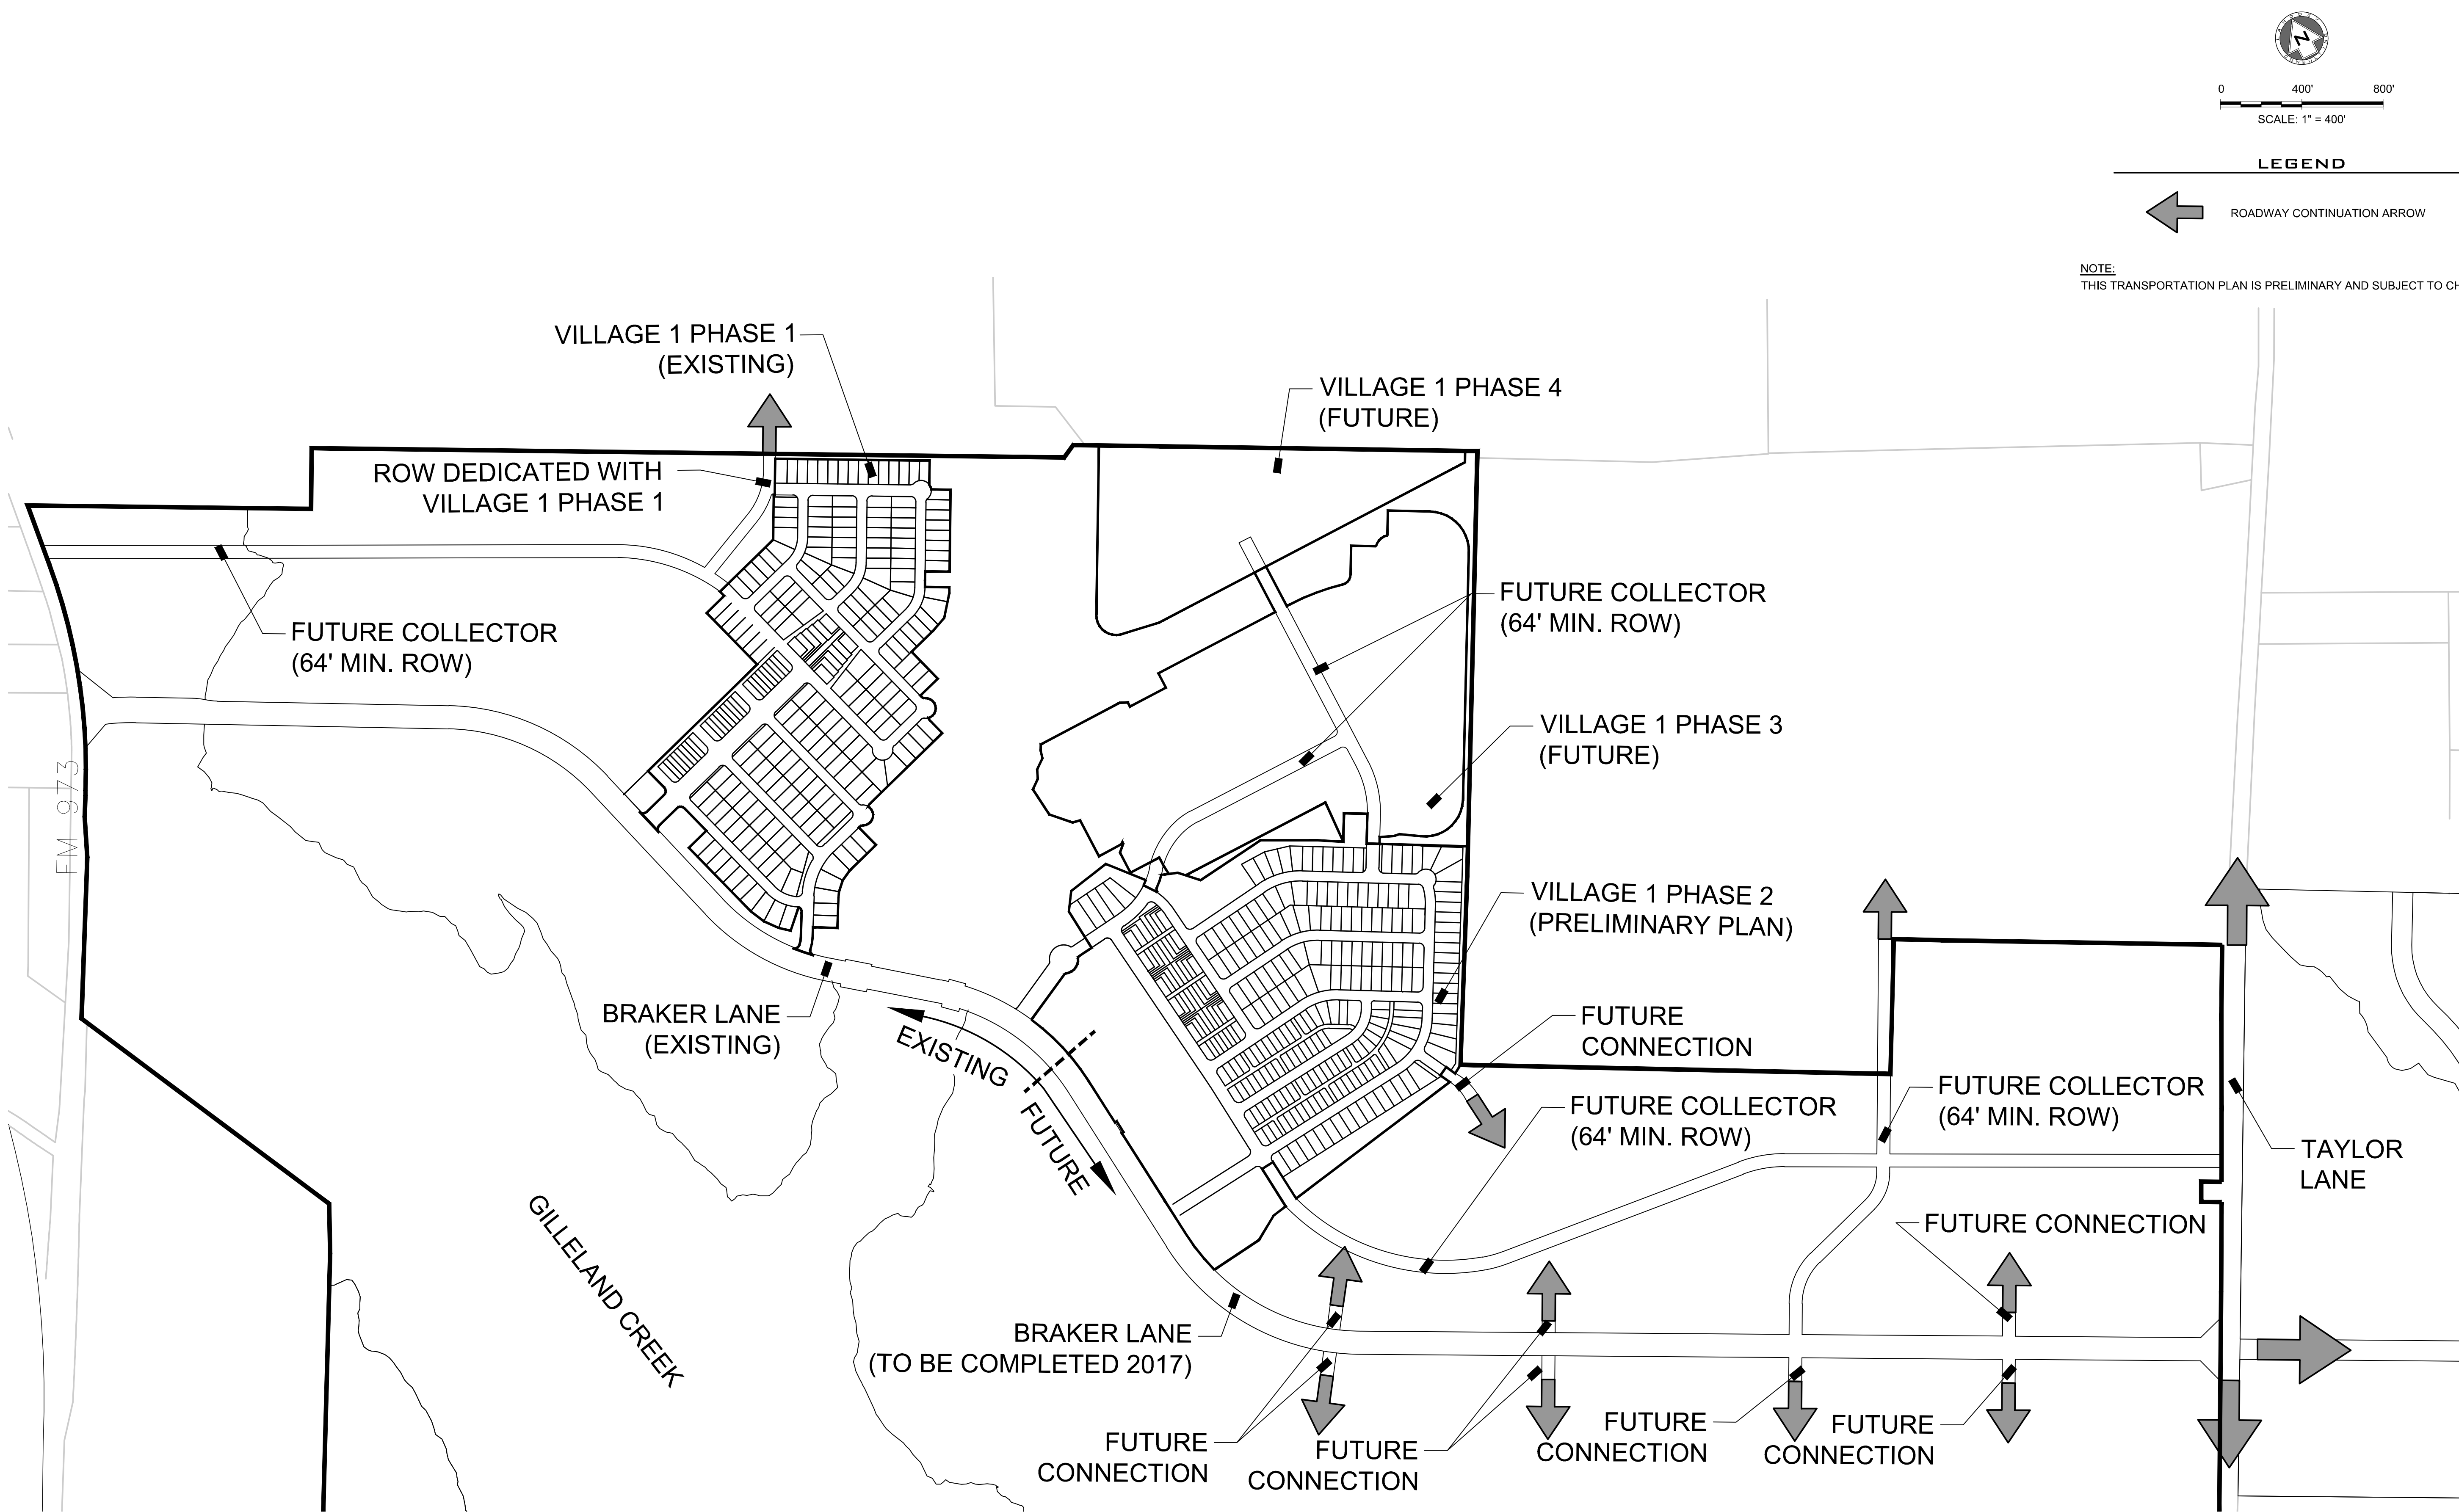

PRELIMINARY PLAN APPROVAL

FILE NUMBER

CBJ-2016-0163

SHEET

4

APPLICATION DATE

08-12-2016

APPROVED BY COMMISSION ON

UNDER SECTION

OF

CHAPTER

OF THE CITY OF AUSTIN CODE

EXPIRATION DATE (30-2-57, LDC)

APRIL 18, 2018

CASE MANAGER

SUE WELCH

Director, Development Service Department

RELEASED FOR GENERAL COMPLIANCE:

ZONING

Rev. 1

Correction 1

Rev. 2


Correction 2

Rev. 3

Correction 3

Final plat must be recorded by the Project Expiration Date, if applicable. Subsequent Site Plans which do not comply with the Code current at the time of filing, and all required Building Permits and/or a notice of construction (if a building permit is not required), must also be approved prior to the Project Expiration Date.

NO.	REVISION	BY	DATE
LAND DEV CONSULTING, LLC 5508 HIGHWAY 290 WEST, SUITE 215 AUSTIN, TX 78735 OFFICE PHONE NO. 1.6384			
STATE OF TEXAS JUDD T. WILLMANN 90356 PROFESSIONAL ENGINEER 08/06/2018			
OVERALL TRANSPORTATION & PHASING EXHIBIT WHISPER VALLEY VILLAGE 1 PHASE 2 AUSTIN, TEXAS			
DESIGNED BY: WT			
DRAWN BY: CB			
CHECKED BY: BH			
APPROVED BY: JW			
EXHIBIT G			
CBJ-2016-0163			

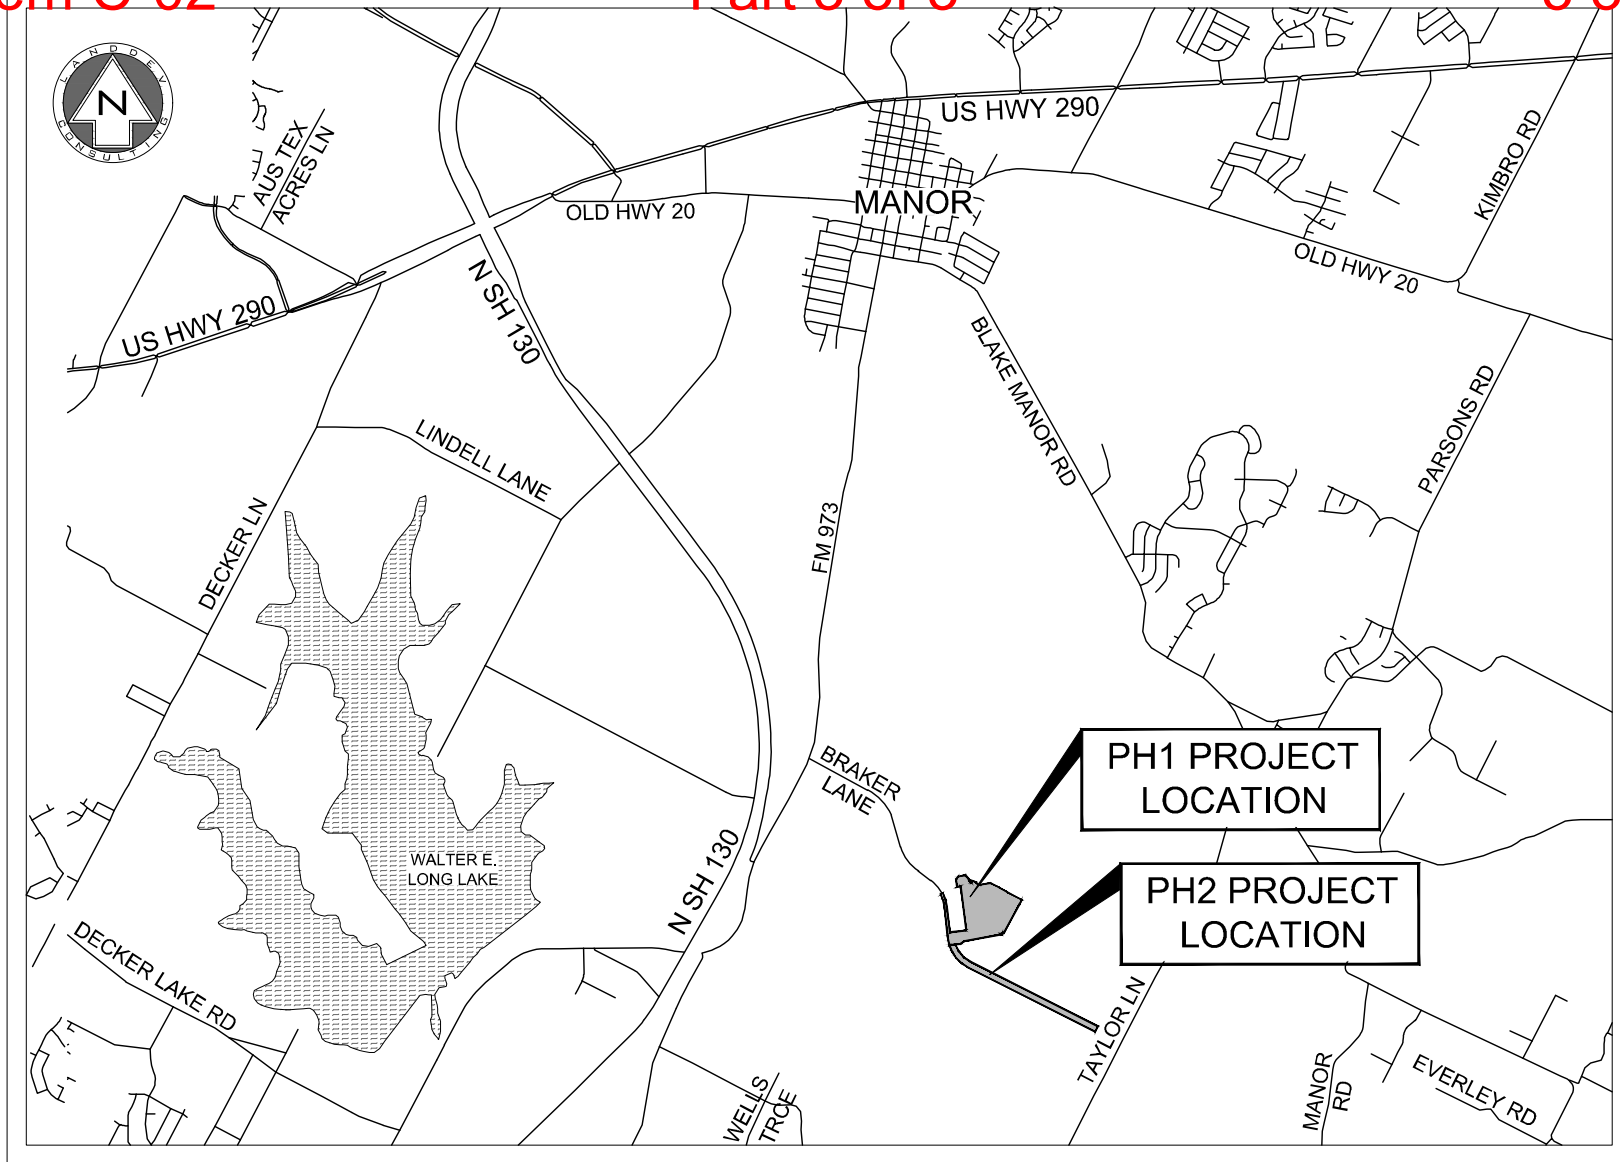

WHISPER VALLEY VILLAGE 1, PHASE 2 LOCATION MAP

N.T.S.

CITY OF AUSTIN GRID: T-24
MAPSCO: 589(C), 589(D)

Additional backup may be found at the link below:

[Meetings of the Zoning and Platting Commission - Page 1 | AustinTexas.gov - The Official Website of the City of Austin](#)