

# AUSTIN WATER TREATMENT PLANT SITE

## SECURITY HARDENING PROJECT

### DAVIS WATER TREATMENT PLANT

**OWNER:**  
 CITY of AUSTIN WATER UTILITY  
 ATTN: KATHI FLOWERS  
 625 E. 10TH St.  
 AUSTIN, TX 78701  
 512-972-0213

**ENGINEER:**  
 LCRA  
 CARROLL COWAN  
 3825 LAKE AUSTIN BLVD.  
 AUSTIN, TX 78703


**CONTACT:**  
 SCOTT STEPHENS, CPP  
 625 E. 10TH ST.  
 AUSTIN, TX 78701  
 512-972-0134

#### SHEET INDEX

SHEET NO.	DESCRIPTION
1.	G-1 COVER SHEET
2.	C-1 SITE PLAN



PROJECT LOCATION  
 3500 W. 35TH St.  
 78703

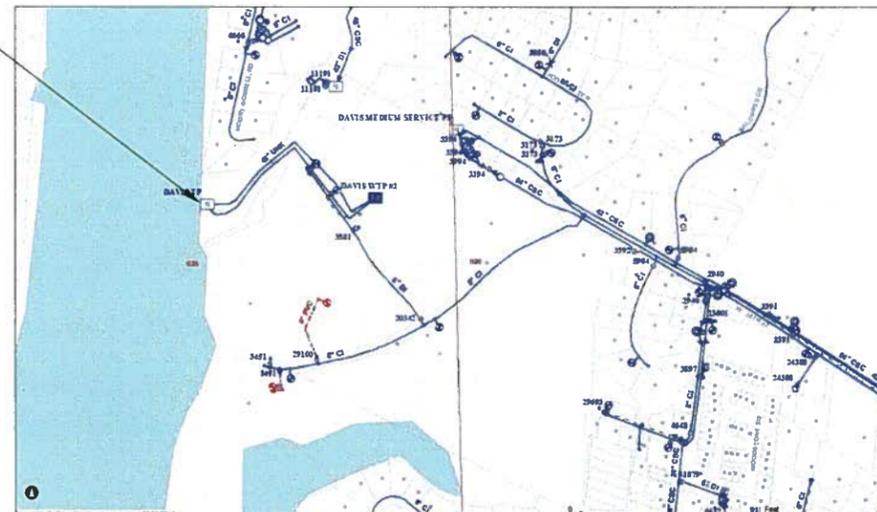

APPROVED BY:

\_\_\_\_\_  
 PARKS & RECREATION BOARD DATE

APPROVED BY:

\_\_\_\_\_  
 FOR DIRECTOR, PLANNING AND DEVELOPMENT REVIEW DEPT. DATE

\_\_\_\_\_  
 PROJECT MANAGER DEPARTMENT OF PUBLIC WORKS AND TRANSPORTATION DATE

\_\_\_\_\_  
 SITE PLAN/DEVELOPMENT PERMIT NUMBER DATE

All areas disturbed with the shoreline setback shall be restored in accordance with City of Austin specifications.

**WATERSHED STATUS** - This site is located in Lake Austin Watershed, is classified as a water supply rural and water supply suburban and shall be developed constructed and maintained in conformance with Chapter 25 of the Land Development Code

**SMART GROWTH ZONE** - Drinking water protection zone

**FLOODPLAIN INFORMATION:** This project is within the 100 year flood plain as shown on the F.E.M.A. panel 48453CO445H effective September 26, 2008.

**LEGAL DESCRIPTION:** ABS 744 SUR 1 SILSBEE ABS 708 SUR 610 STROHTER C J ACR 2.23


**PROJECT ADDRESS:** 3500 W. 35th Street, Austin Texas 78703

**DEED:** Vol.1524 PG. 432

**USE:** Industrial

Release of this application does not constitute a verification of all data, information and calculations supplied by the applicant. The engineer of record is solely responsible for the completeness, accuracy and adequacy of this submittal, whether or not the application is review for Code compliance by City Engineers.

Site Plan subject to City of Austin Watershed Protection Regulations.

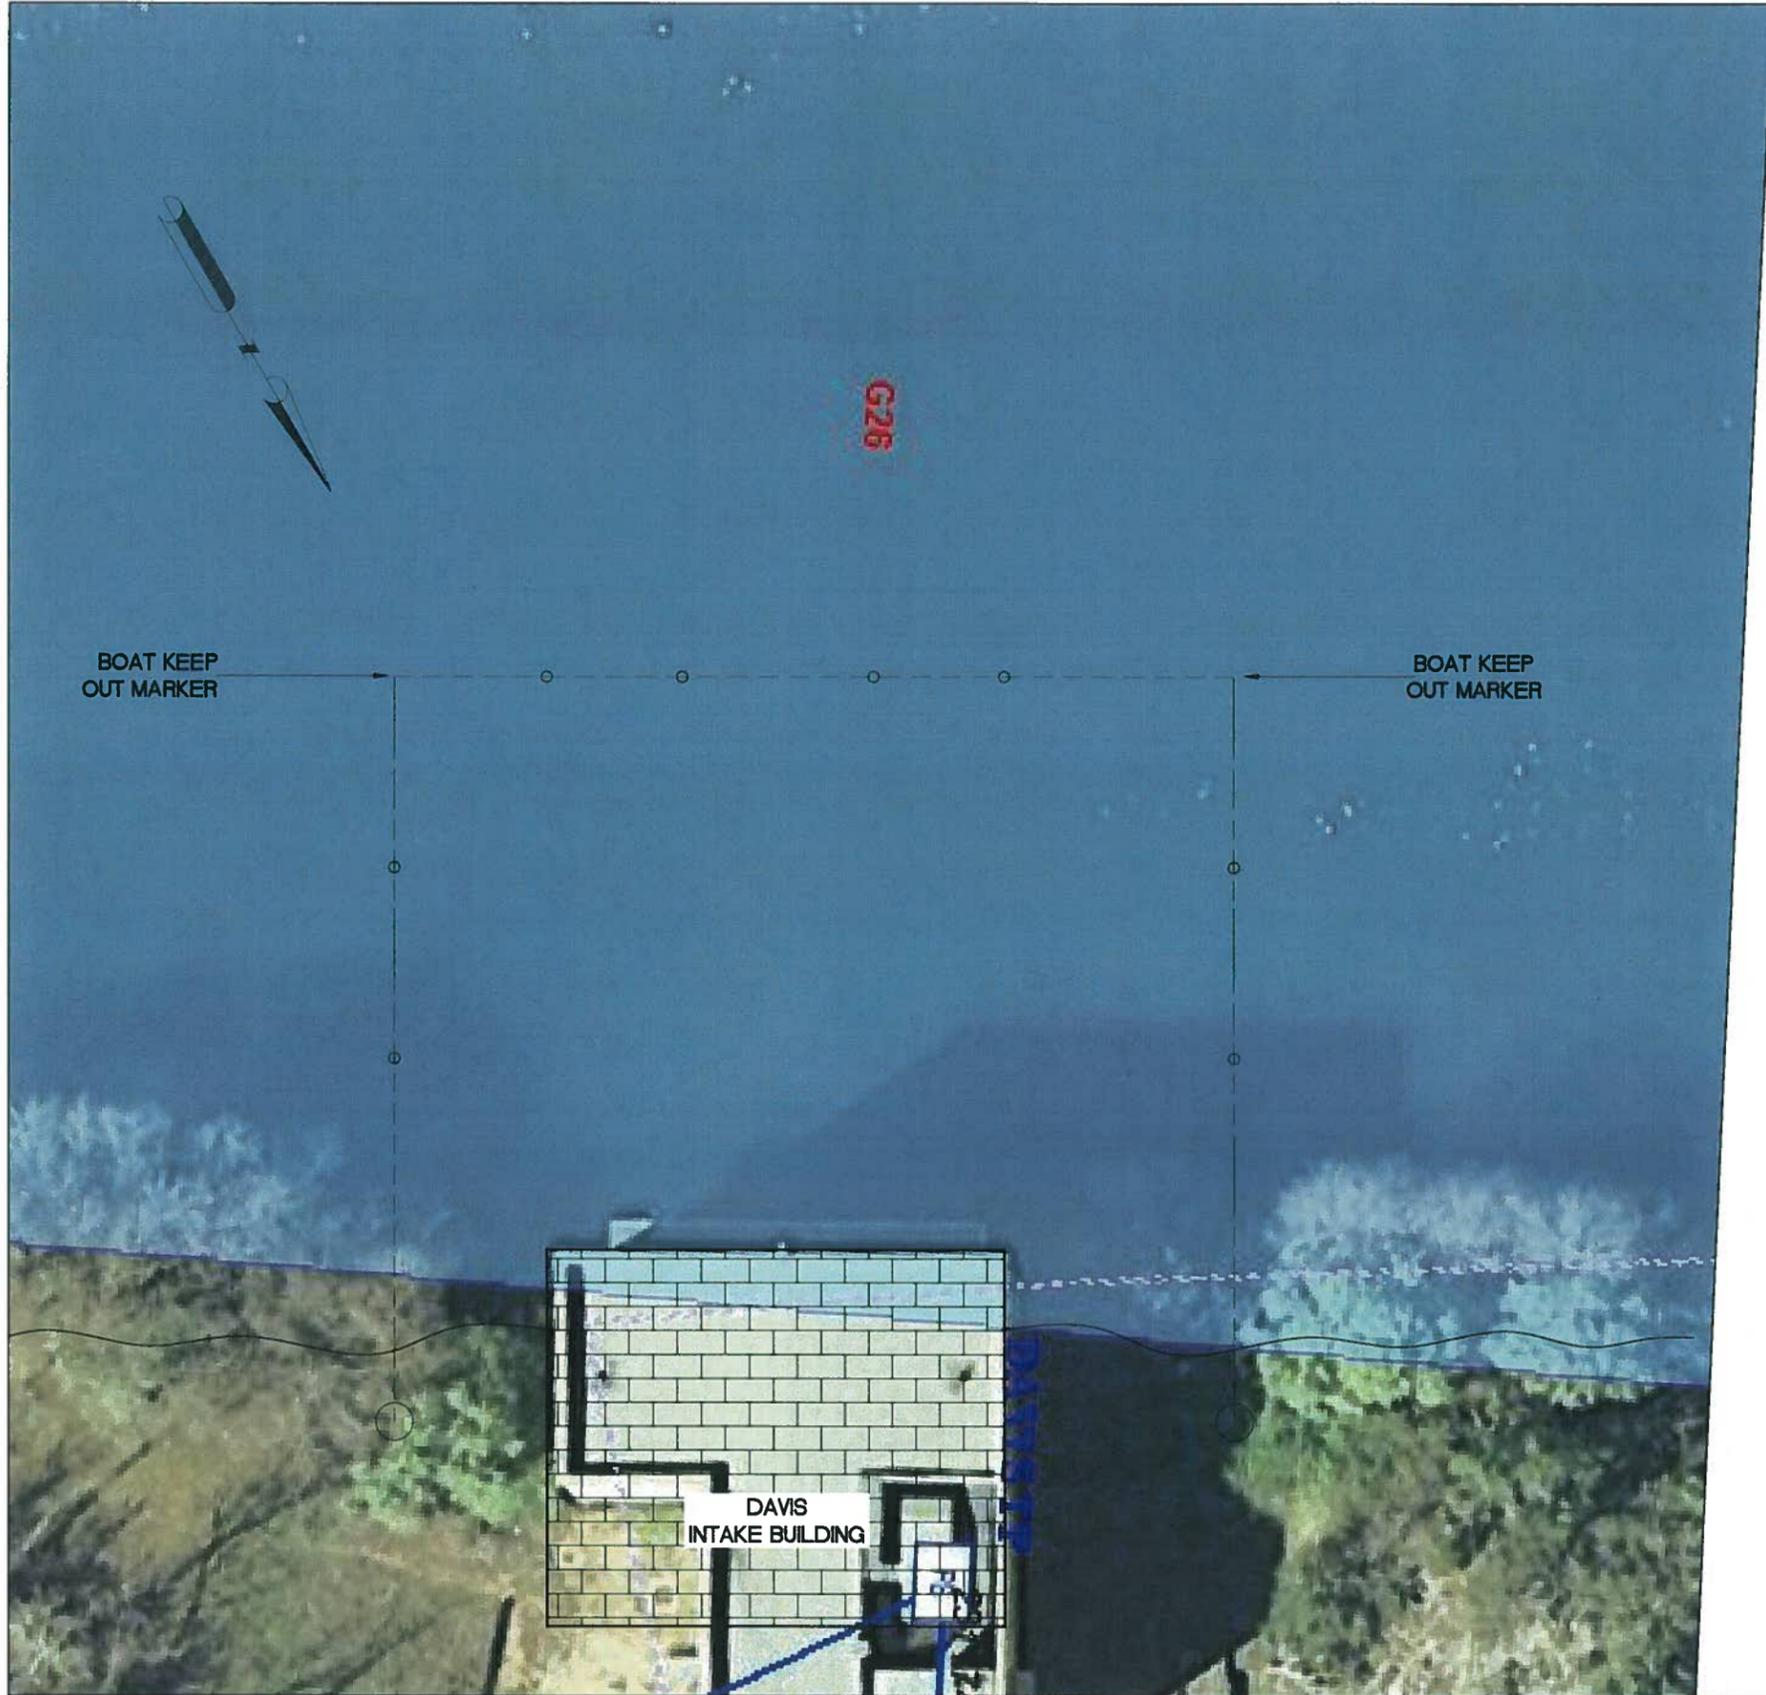

**GENERAL NOTES:**

1. ALL WORK SHALL OCCUR WITHIN THE LIMITS OF CONSTRUCTION AS SHOWN ON THE PLAN, AND NOT MATERIALS OR EQUIPMENT WILL BE DELIVERED TO THE SITE FROM THE LANDWARD SIDE OF THIS PROJECT.
2. NO SHORELINE IMPROVEMENTS ARE AUTHORIZED WITH THIS SITE PLAN. SHORELINE EDGE TO REMAIN UNCHANGED.

DAVIS INTAKE BUOY PROJECT

ULRICH WATER TREATMENT PLANT



SIDE VIEW  
SCALE 1/50

SCALE: AS NOTED
DATE: 2/3/2012
FILE NAME: DAVIS-SITE
SHEET NO. 2 of 2
DRAWN BY: H.K.B.
DESIGNED BY: H.K.B.
CIP NO.: