



SURVEYOR
SAM, INC.
4801 SOUTHWEST PARKWAY
PARKWAY TWO, SUITE 100
AUSTIN, TEXAS 78735
PH: (512) 447-0575
FAX: (512) 326-3029
CONTACT: ROBERT ROY, R.P.L.S.

The map illustrates the geographical context of the Barton Springs Pool project site. The pool is marked with a black star and labeled 'PROJECT SITE BARTON SPRINGS POOL'. It is situated at the southern edge of Zilker Park, which is shaded in light gray. To the north of the pool is Barton Springs Lake, also shaded in light gray. The map shows a network of streets: Bee Caves Rd and Mopac Loop to the west; Barton Springs Rd and Robert E. Lee Road to the east; and a grid of streets including W. 6th, W. 5th, W. 1st, South 1st, Congress Ave, and E. Riverside Dr. to the east. Downtown Austin is indicated in the upper right corner. The map uses black lines for roads, gray shading for water bodies and parks, and a black star for the project site.


1.	C1.0	COVER SHEET
2.	C1.1	LEGEND & ABBREVIATIONS
3.	C1.2 - I-3	CONSTRUCTION NOTES
4.	C3.1-3.7	DEMOLITION PLAN
5.	C4.1-4.3	EROSION CONTROL PLAN
6.	C5.1	OVERALL SITE PLAN
7.	C5.2	SITE PLAN
8.	C6.1-6.8	LAYOUT & DIMENSION PLANS
9.	C7.1-7.6	GRADING PLANS
10.	C8.1	DRAINAGE PLAN AND SLOPE MAP
11.	C10.1	WATER QUALITY PLAN
12.	C11.1-11.12	CONSTRUCTION DETAILS
13.	S1.1-1.4	STRUCTURAL DETAILS
14.	L12.1-12.9	LANDSCAPE PLAN
15.	I13.1-13.8	IRRIGATION PLAN
16.	A1.0	ADD ALTERNATE NO. 1 - DEMOLITION PLAN
17.	A1.2	ADD ALTERNATE NO. 1 - EROSION CONTROL PLAN
18.	A1.3	ADD ALTERNATE NO. 1 - GRADING & DIMENSION CONTROL PLAN
19.	A1.4	ADD ALTERNATE NO. 1 - PARKING LOT LANDSCAPING
20.	A1.6	ADD ALTERNATE NO. 2 - 8" LIMESTONE BED EDGE
		DEDUCT ALTERNATE NO. 1 - NORTH BOULDER TERRACING
21.	A1.7	DEDUCT ALTERNATE NO. 2 - FENCING

SITE DEVELOPMENT FILE NO.: SP-_____
APPLICATION DATE: _____

DATE OF RELEASE: _____ Zoning: _____
 Rev.1 _____ Correction 1 _____
 Rev.2 _____ Correction 2 _____
 Rev.3 _____ Correction 3 _____


REV. NO.	DESCRIPTION	REVISE (R) ADD (A) VOID (V) SHEET NOS.	TOTAL SHEETS IN PLAN SET	NET CHANGE IMPERVIOUS COVER (SQ. FT.)	TOTAL SITE IMPERVIOUS COVER (SQ. FT.)	CITY OF AUSTIN APPROVAL DATE	DAT IMAGE

PROFESSIONAL SEAL:



BRIAN J. LARSEN
1357
03-09-12
ARCHITECT

COVER

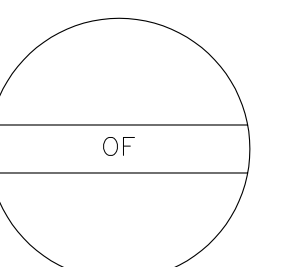




SITE PLAN RELEASE	
FILE NUMBER: <u>SPC</u>	EXPIRATION DATE: _____
CASE MANAGER: <u>Nikki Hoelster</u>	APPLICATION DATE: <u>3/9/2012</u>
APPROVED ADMINISTRATIVELY ON: _____	
APPROVED BY PLANNING COMMISSION ON: _____	
APPROVED BY CITY COUNCIL ON: _____	
under Section: <u>142</u> of Chapter <u>25-5</u> of the Austin City Code.	
for Director, Watershed Protection and Development Review	
DATE OF RELEASE: _____	Zoning: _____
Rev.1 _____	Correction 1 _____
Rev.2 _____	Correction 2 _____
Rev.3 _____	Correction 3 _____

PROFESSIONAL SEAL:

THE SEAL APPEARING ON THIS
DOCUMENT WAS AUTHORIZED BY
BLAYNE E. STANSBERRY, P.E. 88646
ON MARCH 9, 2012

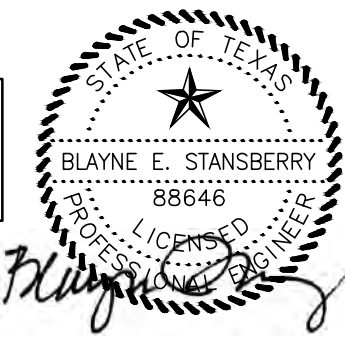

SHEET KEY MAP:

PROJECT NAME & LOCATION:

BARTON SPRINGS POOL GENERAL GROUNDS IMPROVEMENTS

2101 BARTON SPRINGS ROAD
AUSTIN, TEXAS 78704

CLIENT:



CITY OF AUSTIN
PARKS & RECREATION
DEPARTMENT

919 WEST 28 1/2 ST.
AUSTIN, TEXAS 78705

PROJECT NO.: -

DRAWN BY: BES


REVIEWED BY: BES




DATE: 3/9/2012

SHEET TITLE:

SITE PLAN

C5.2

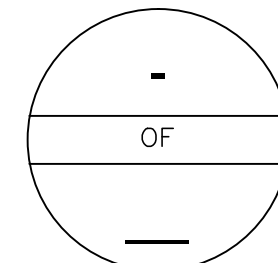

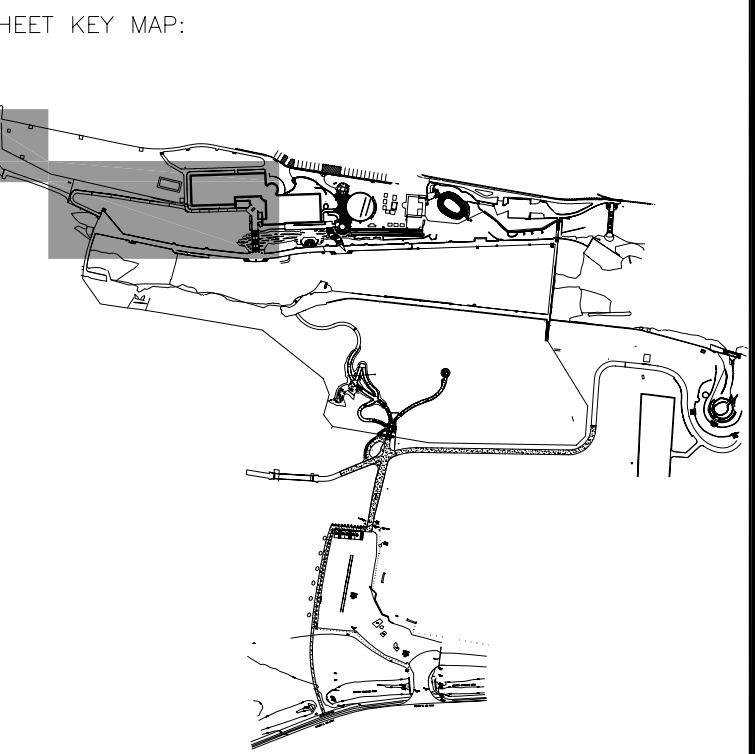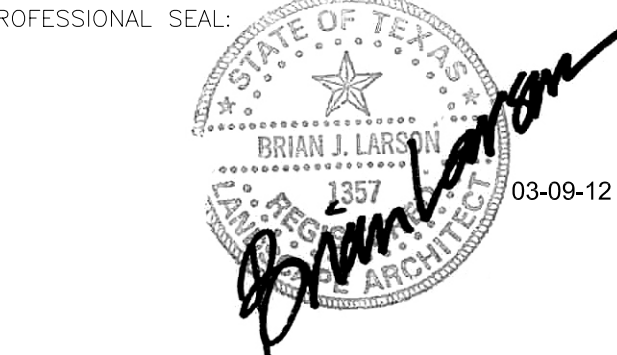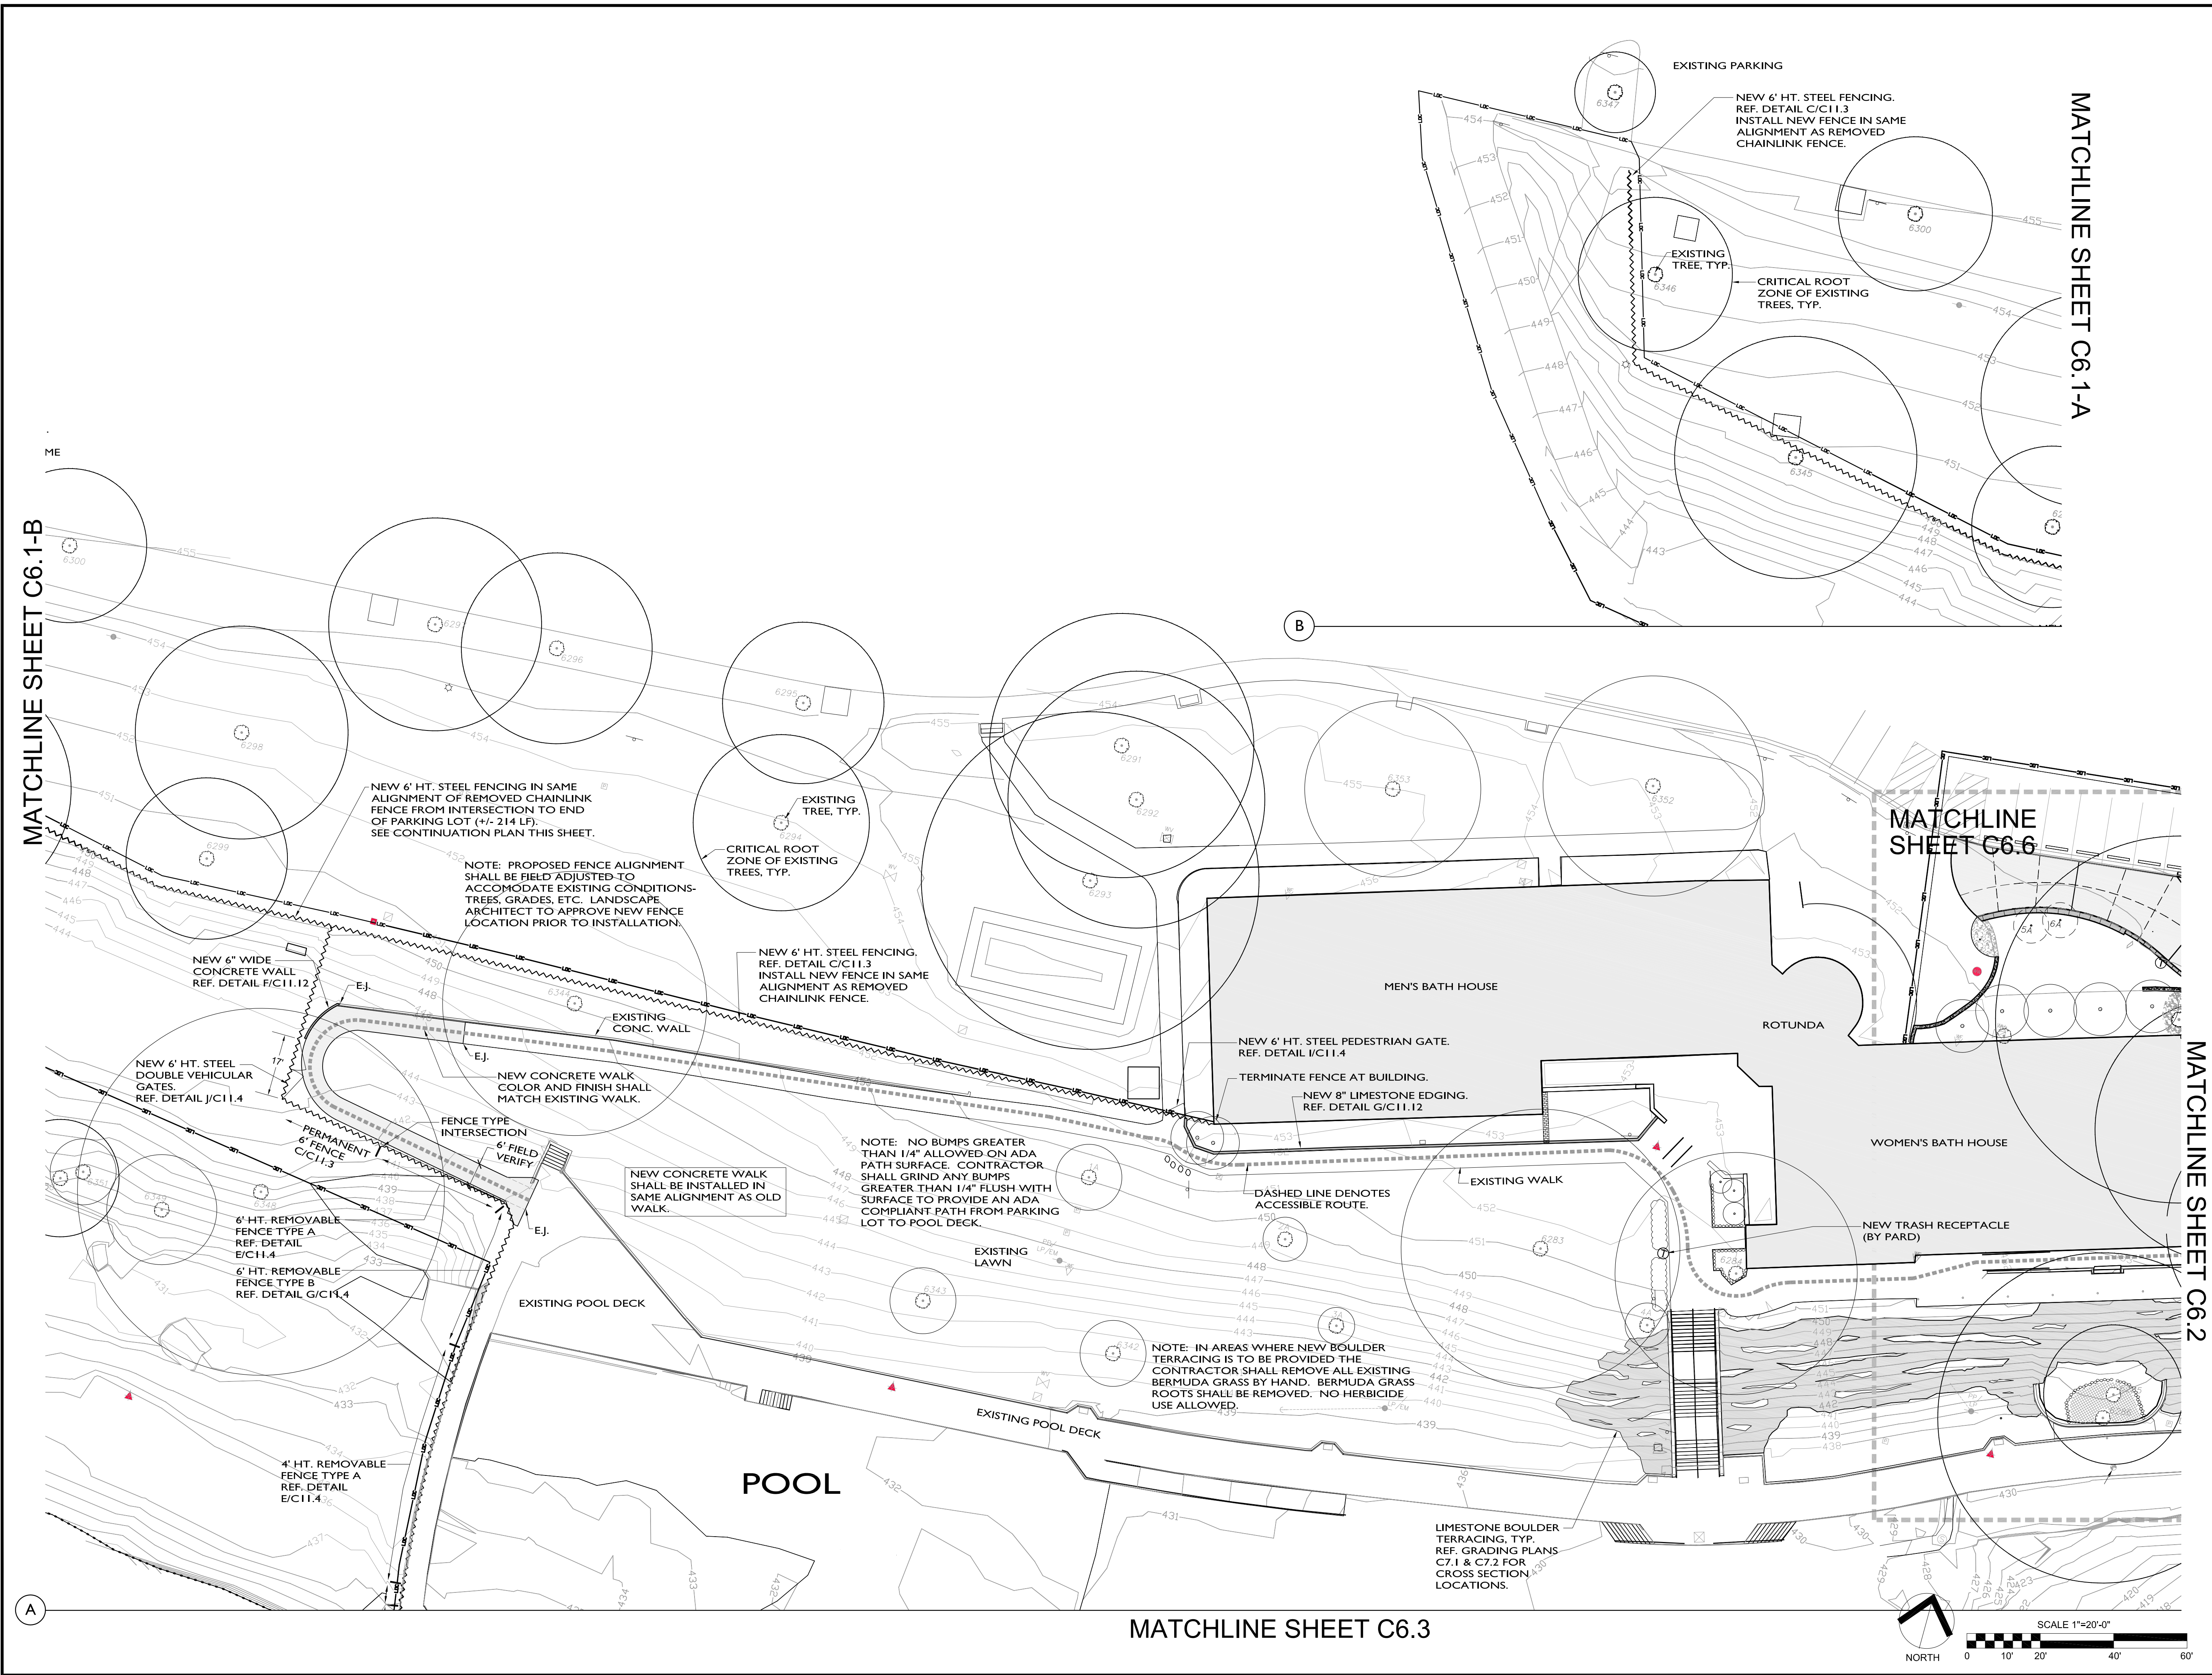

PROJECT NAME & LOCATION:
**BARTON SPRINGS POOL
GENERAL GROUNDS IMPROVEMENTS**
2101 BARTON SPRINGS ROAD
AUSTIN, TEXAS 78704



CLIENT:



**CITY OF AUSTIN
PARKS & RECREATION
DEPARTMENT**
919 WEST 28 1/2 ST.
AUSTIN, TEXAS 78705

PROJECT NO.: JSC
DRAWN BY: BJL
REVIEWED BY: BJL
DATE: March 9, 2012

SHEET TITLE:
LAYOUT & DIMENSION PLANS

C6.1

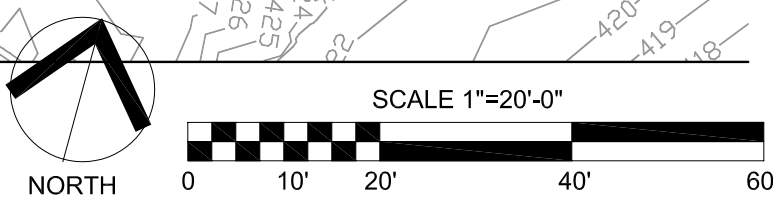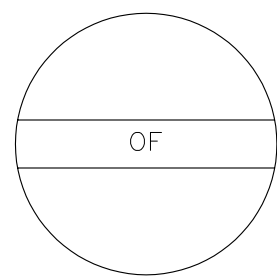

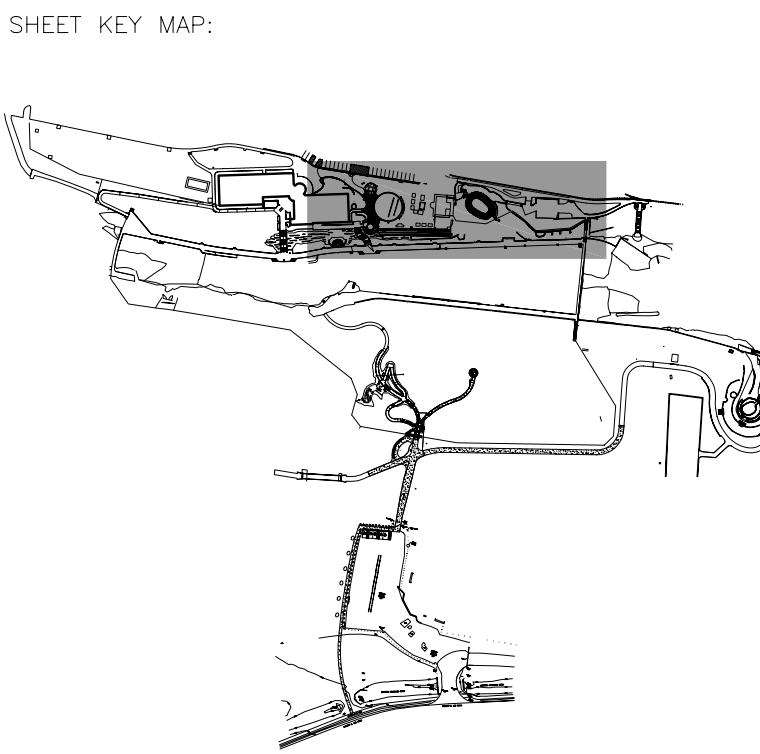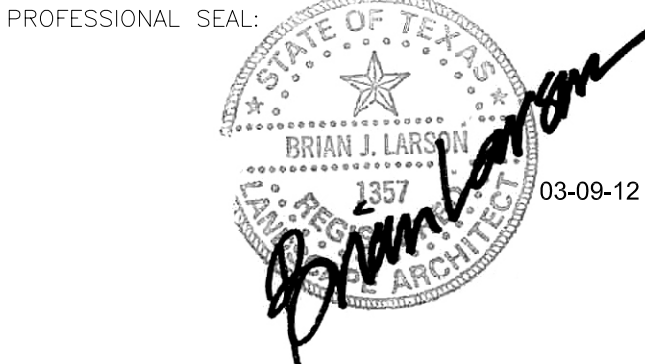



PROJECT NAME & LOCATION:
**BARTON SPRINGS POOL
GENERAL GROUNDS IMPROVEMENTS**
2101 BARTON SPRINGS ROAD
AUSTIN, TEXAS 78704


CLIENT:
**CITY OF AUSTIN
PARKS & RECREATION
DEPARTMENT**
919 WEST 28 1/2 ST.
AUSTIN, TEXAS 78705

PROJECT NO.:
DRAWN BY: JSC
REVIEWED BY: BJL
DATE: March 9, 2012


SHEET TITLE:
LAYOUT & DIMENSION PLANS

C6.2

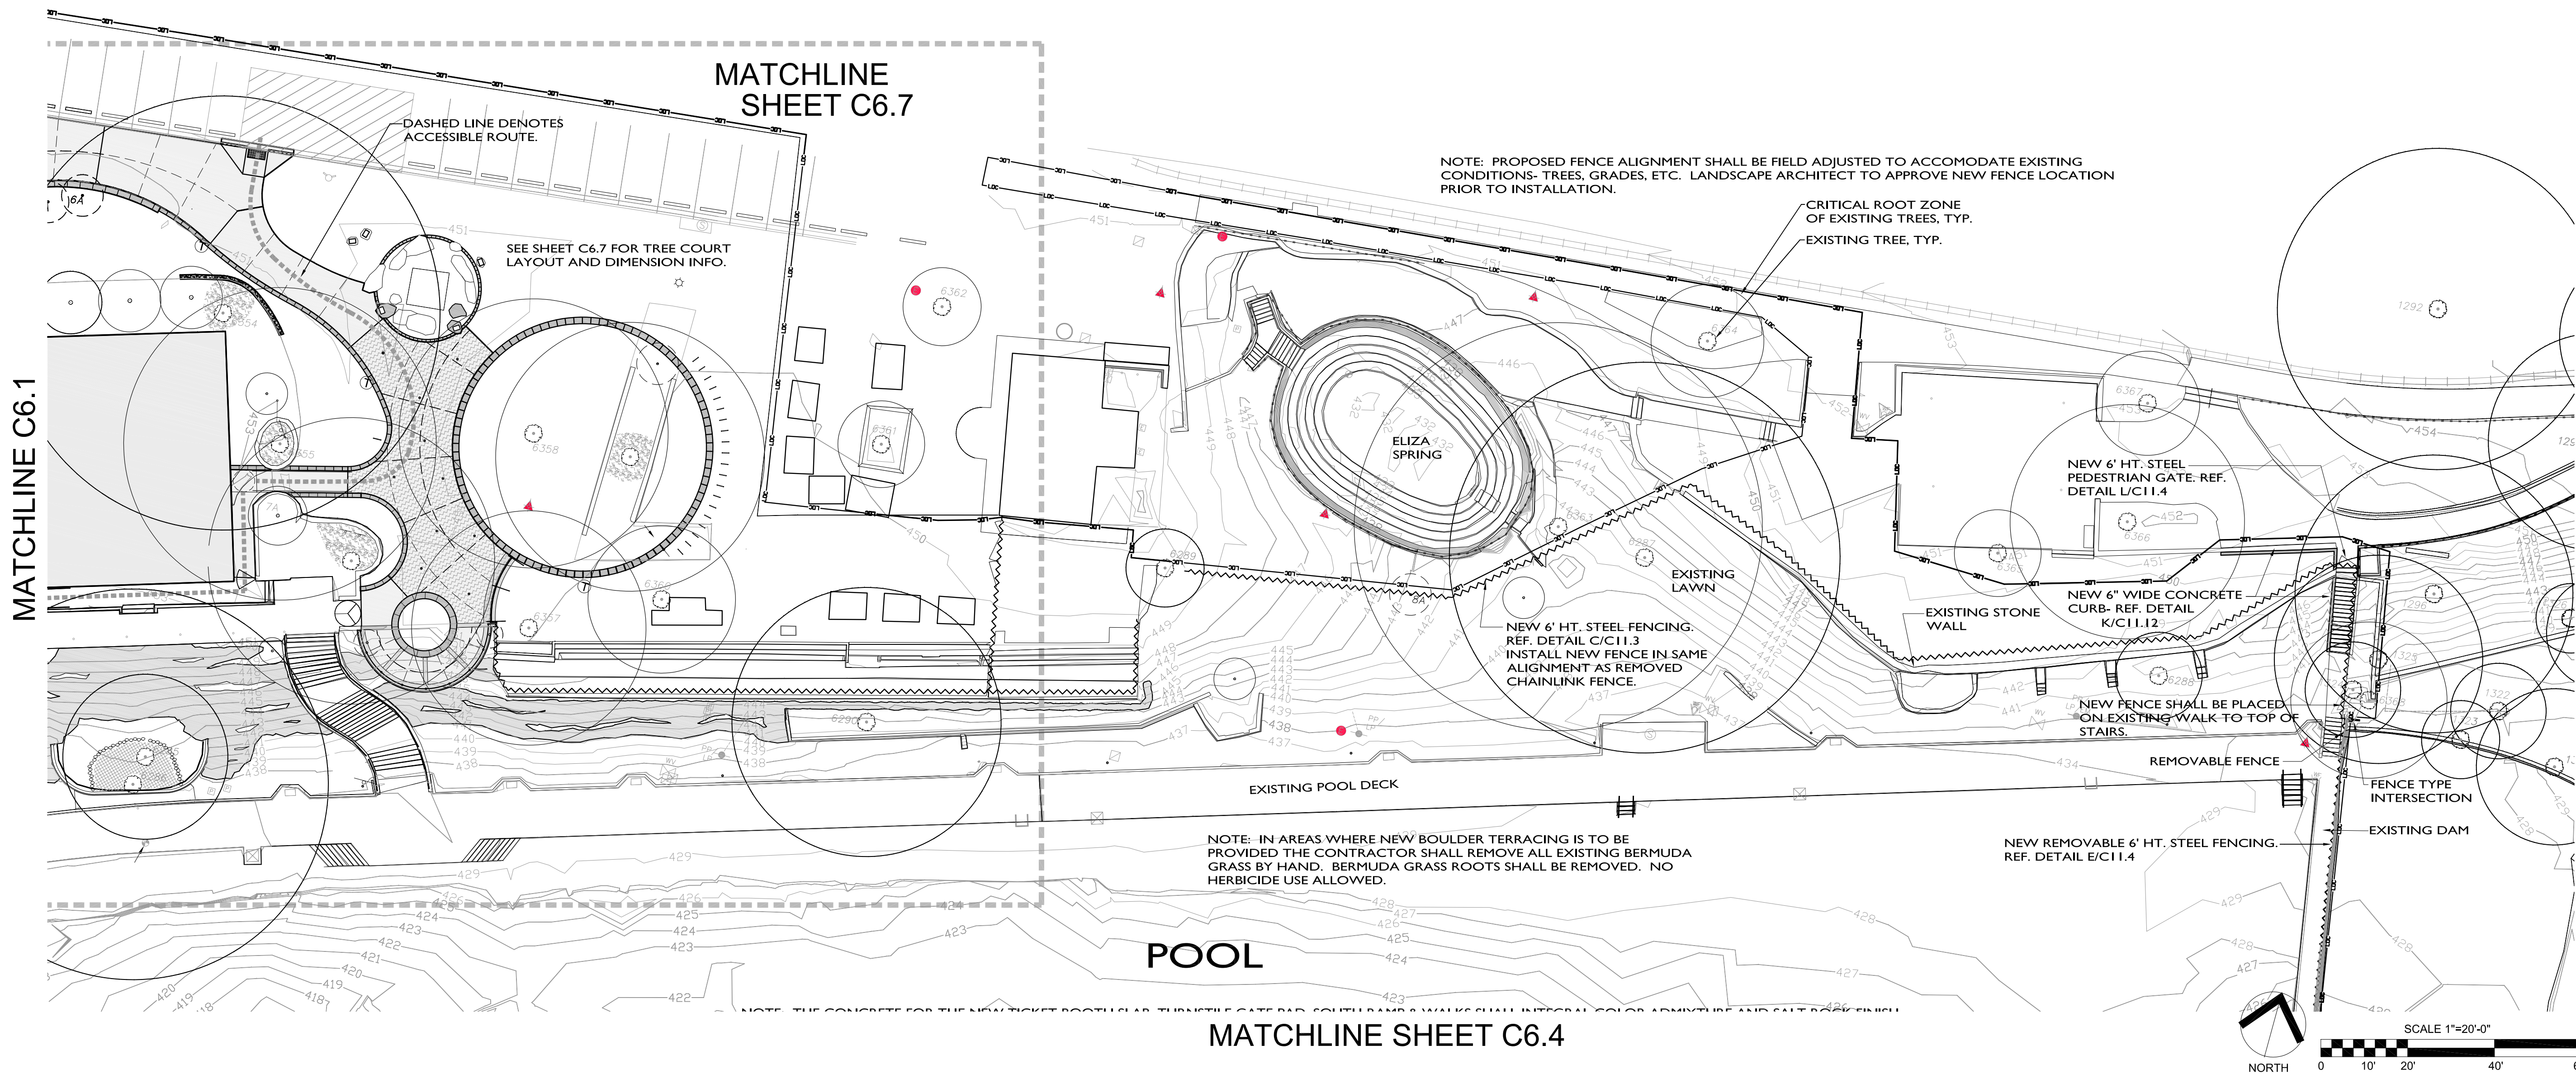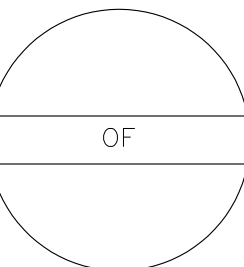

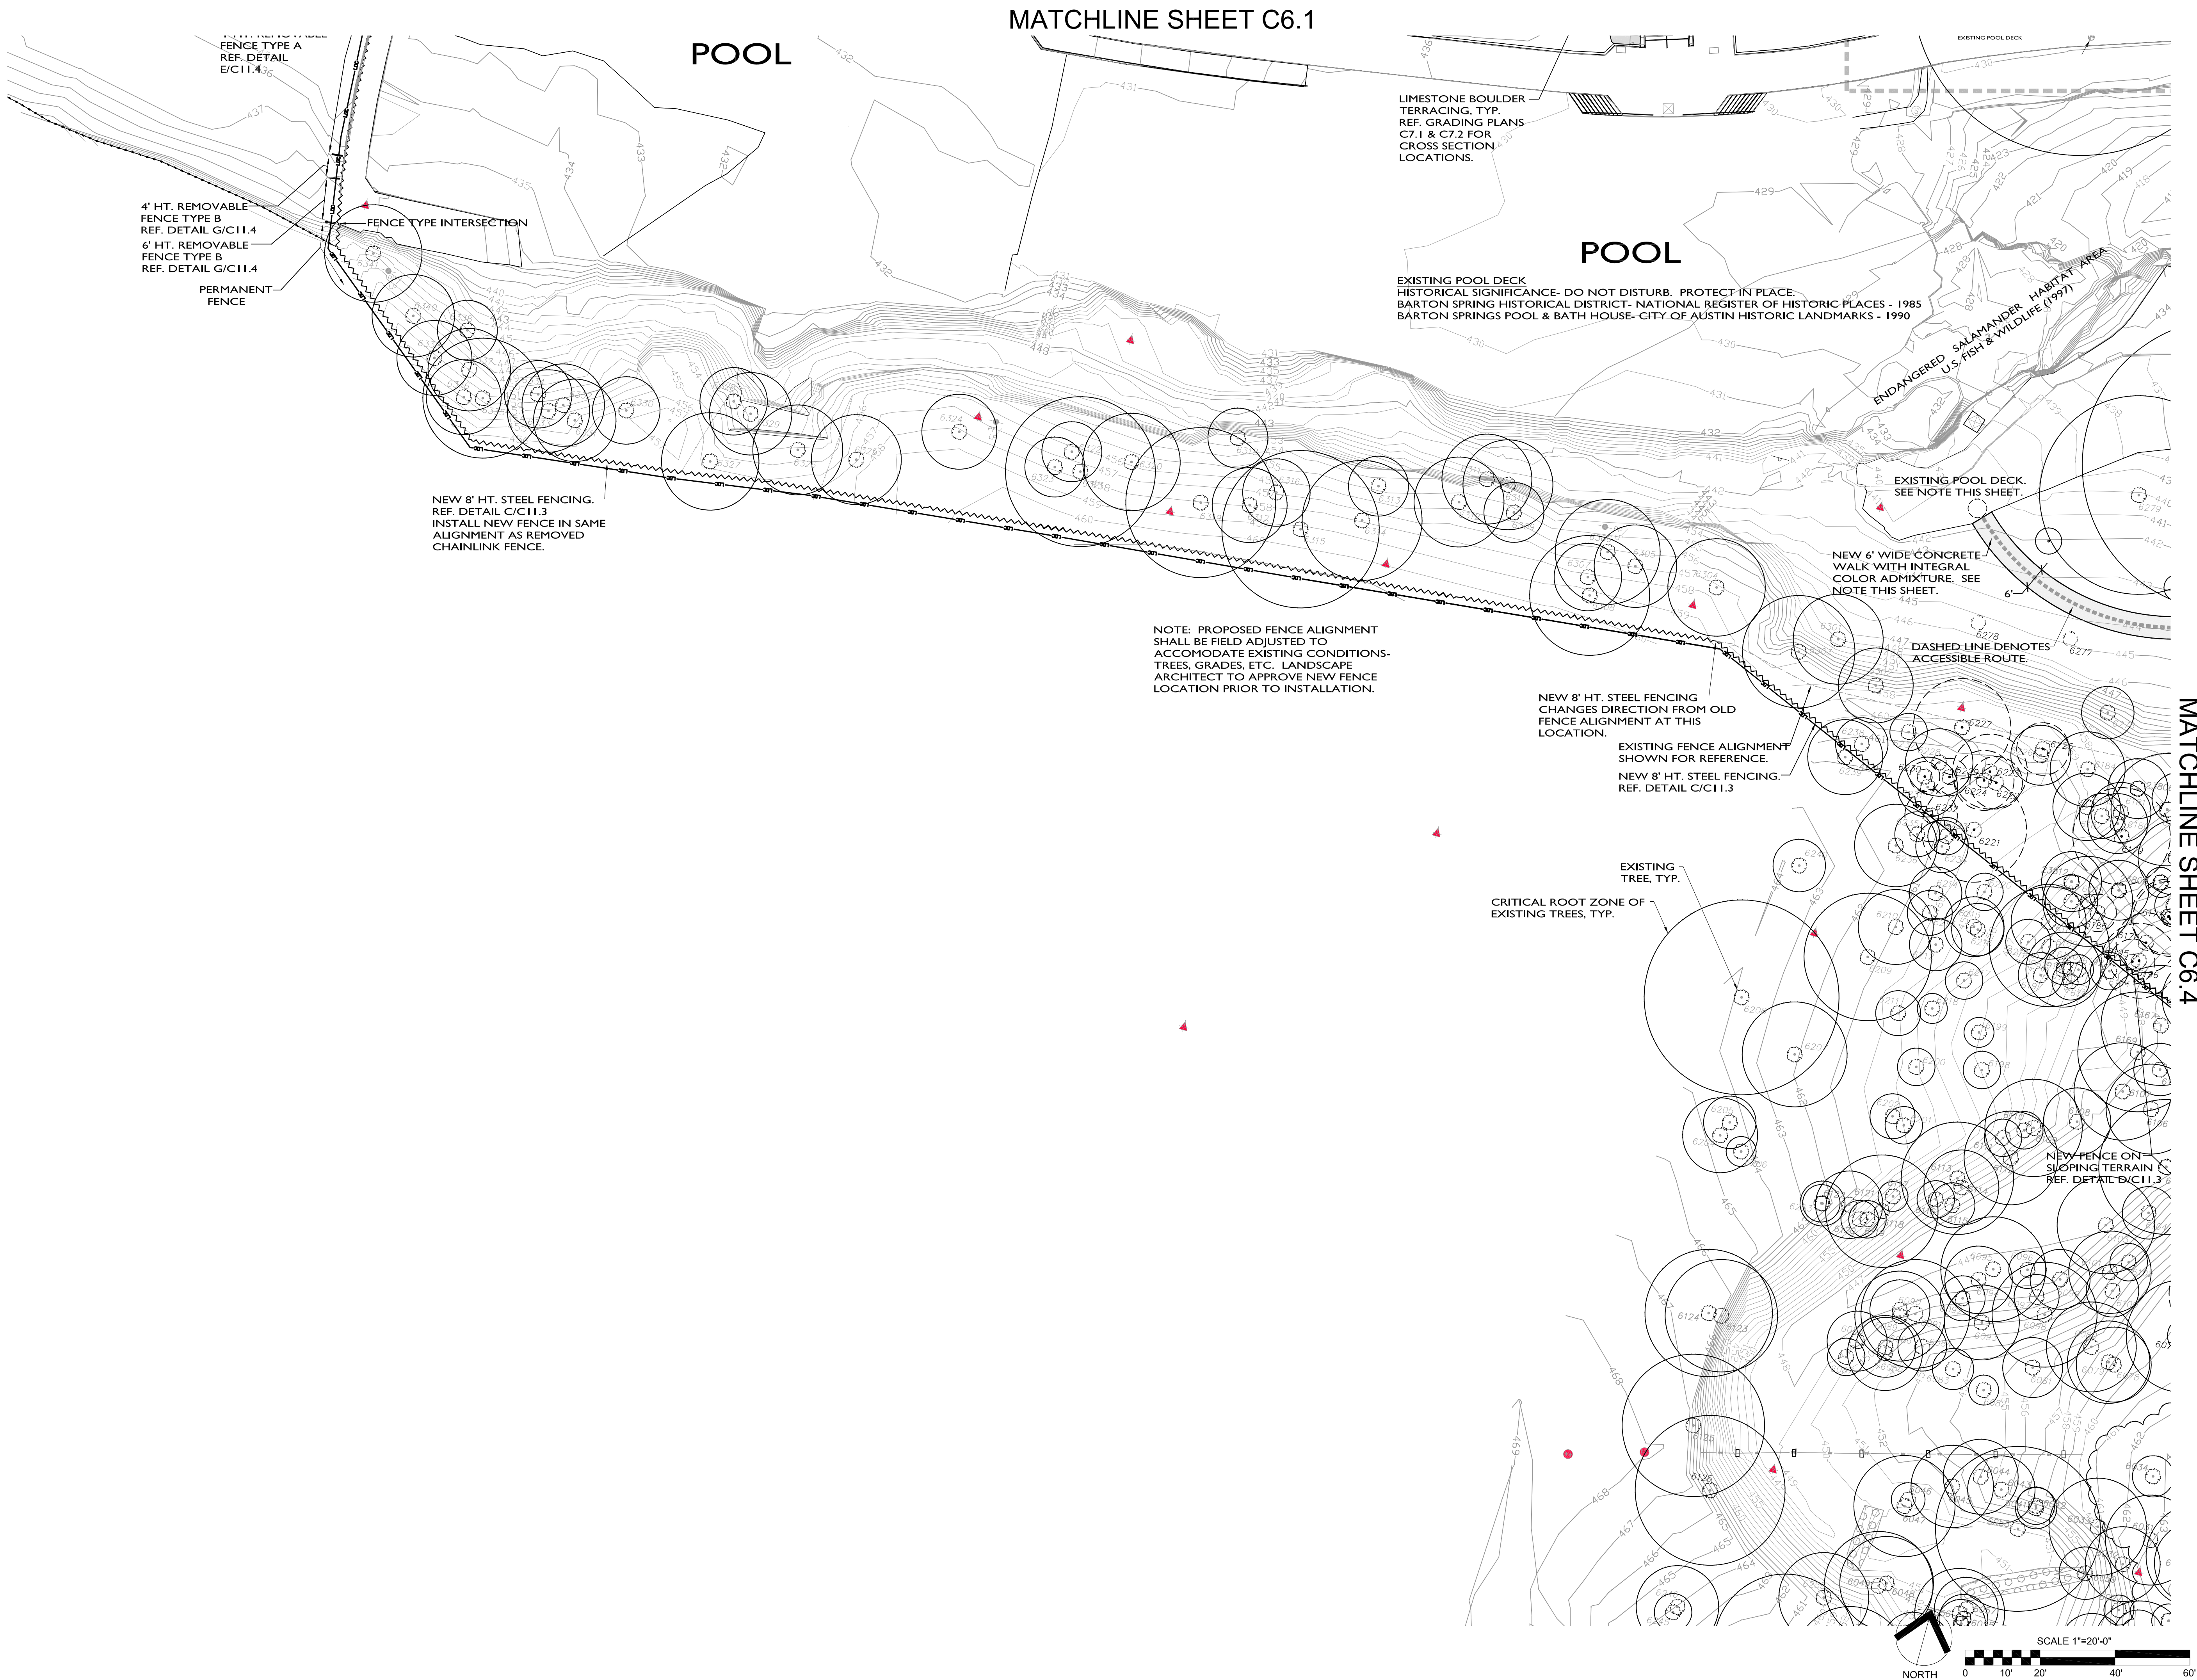

LANDSCAPE ARCHITECTURE
PLANNING
URBAN DESIGN
**LARSON
BURNS
SMITH**
1108 West Ave.
Austin, Texas 78701
Phone: 512-476-1559
Fax: 512-476-8128

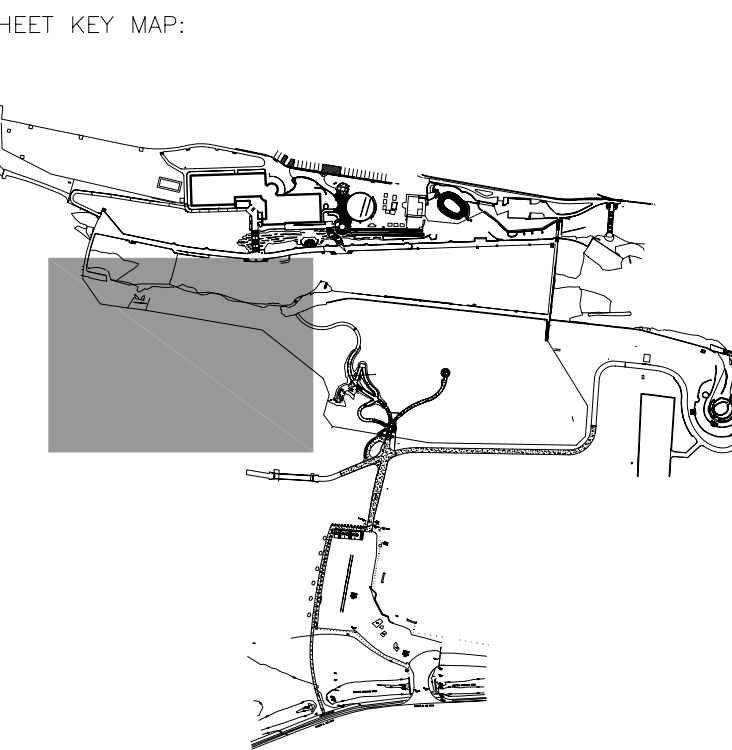

PROJECT NAME & LOCATION:
**BARTON SPRINGS POOL
GENERAL GROUNDS IMPROVEMENTS**
2101 BARTON SPRINGS ROAD
AUSTIN, TEXAS 78704


CLIENT:

**CITY OF AUSTIN
PARKS & RECREATION
DEPARTMENT**
919 WEST 28 1/2 ST.
AUSTIN, TEXAS 78705

PROJECT NO.:
DRAWN BY: JSC
REVIEWED BY: BJL
DATE: March 9, 2012


SHEET TITLE:
LAYOUT & DIMENSION PLANS

C6.3

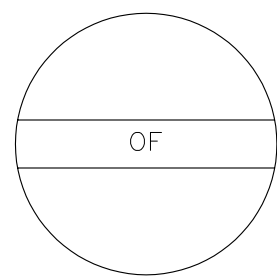

MATCHLINE SHEET C6.2

MATCHLINE SHEET C6.3

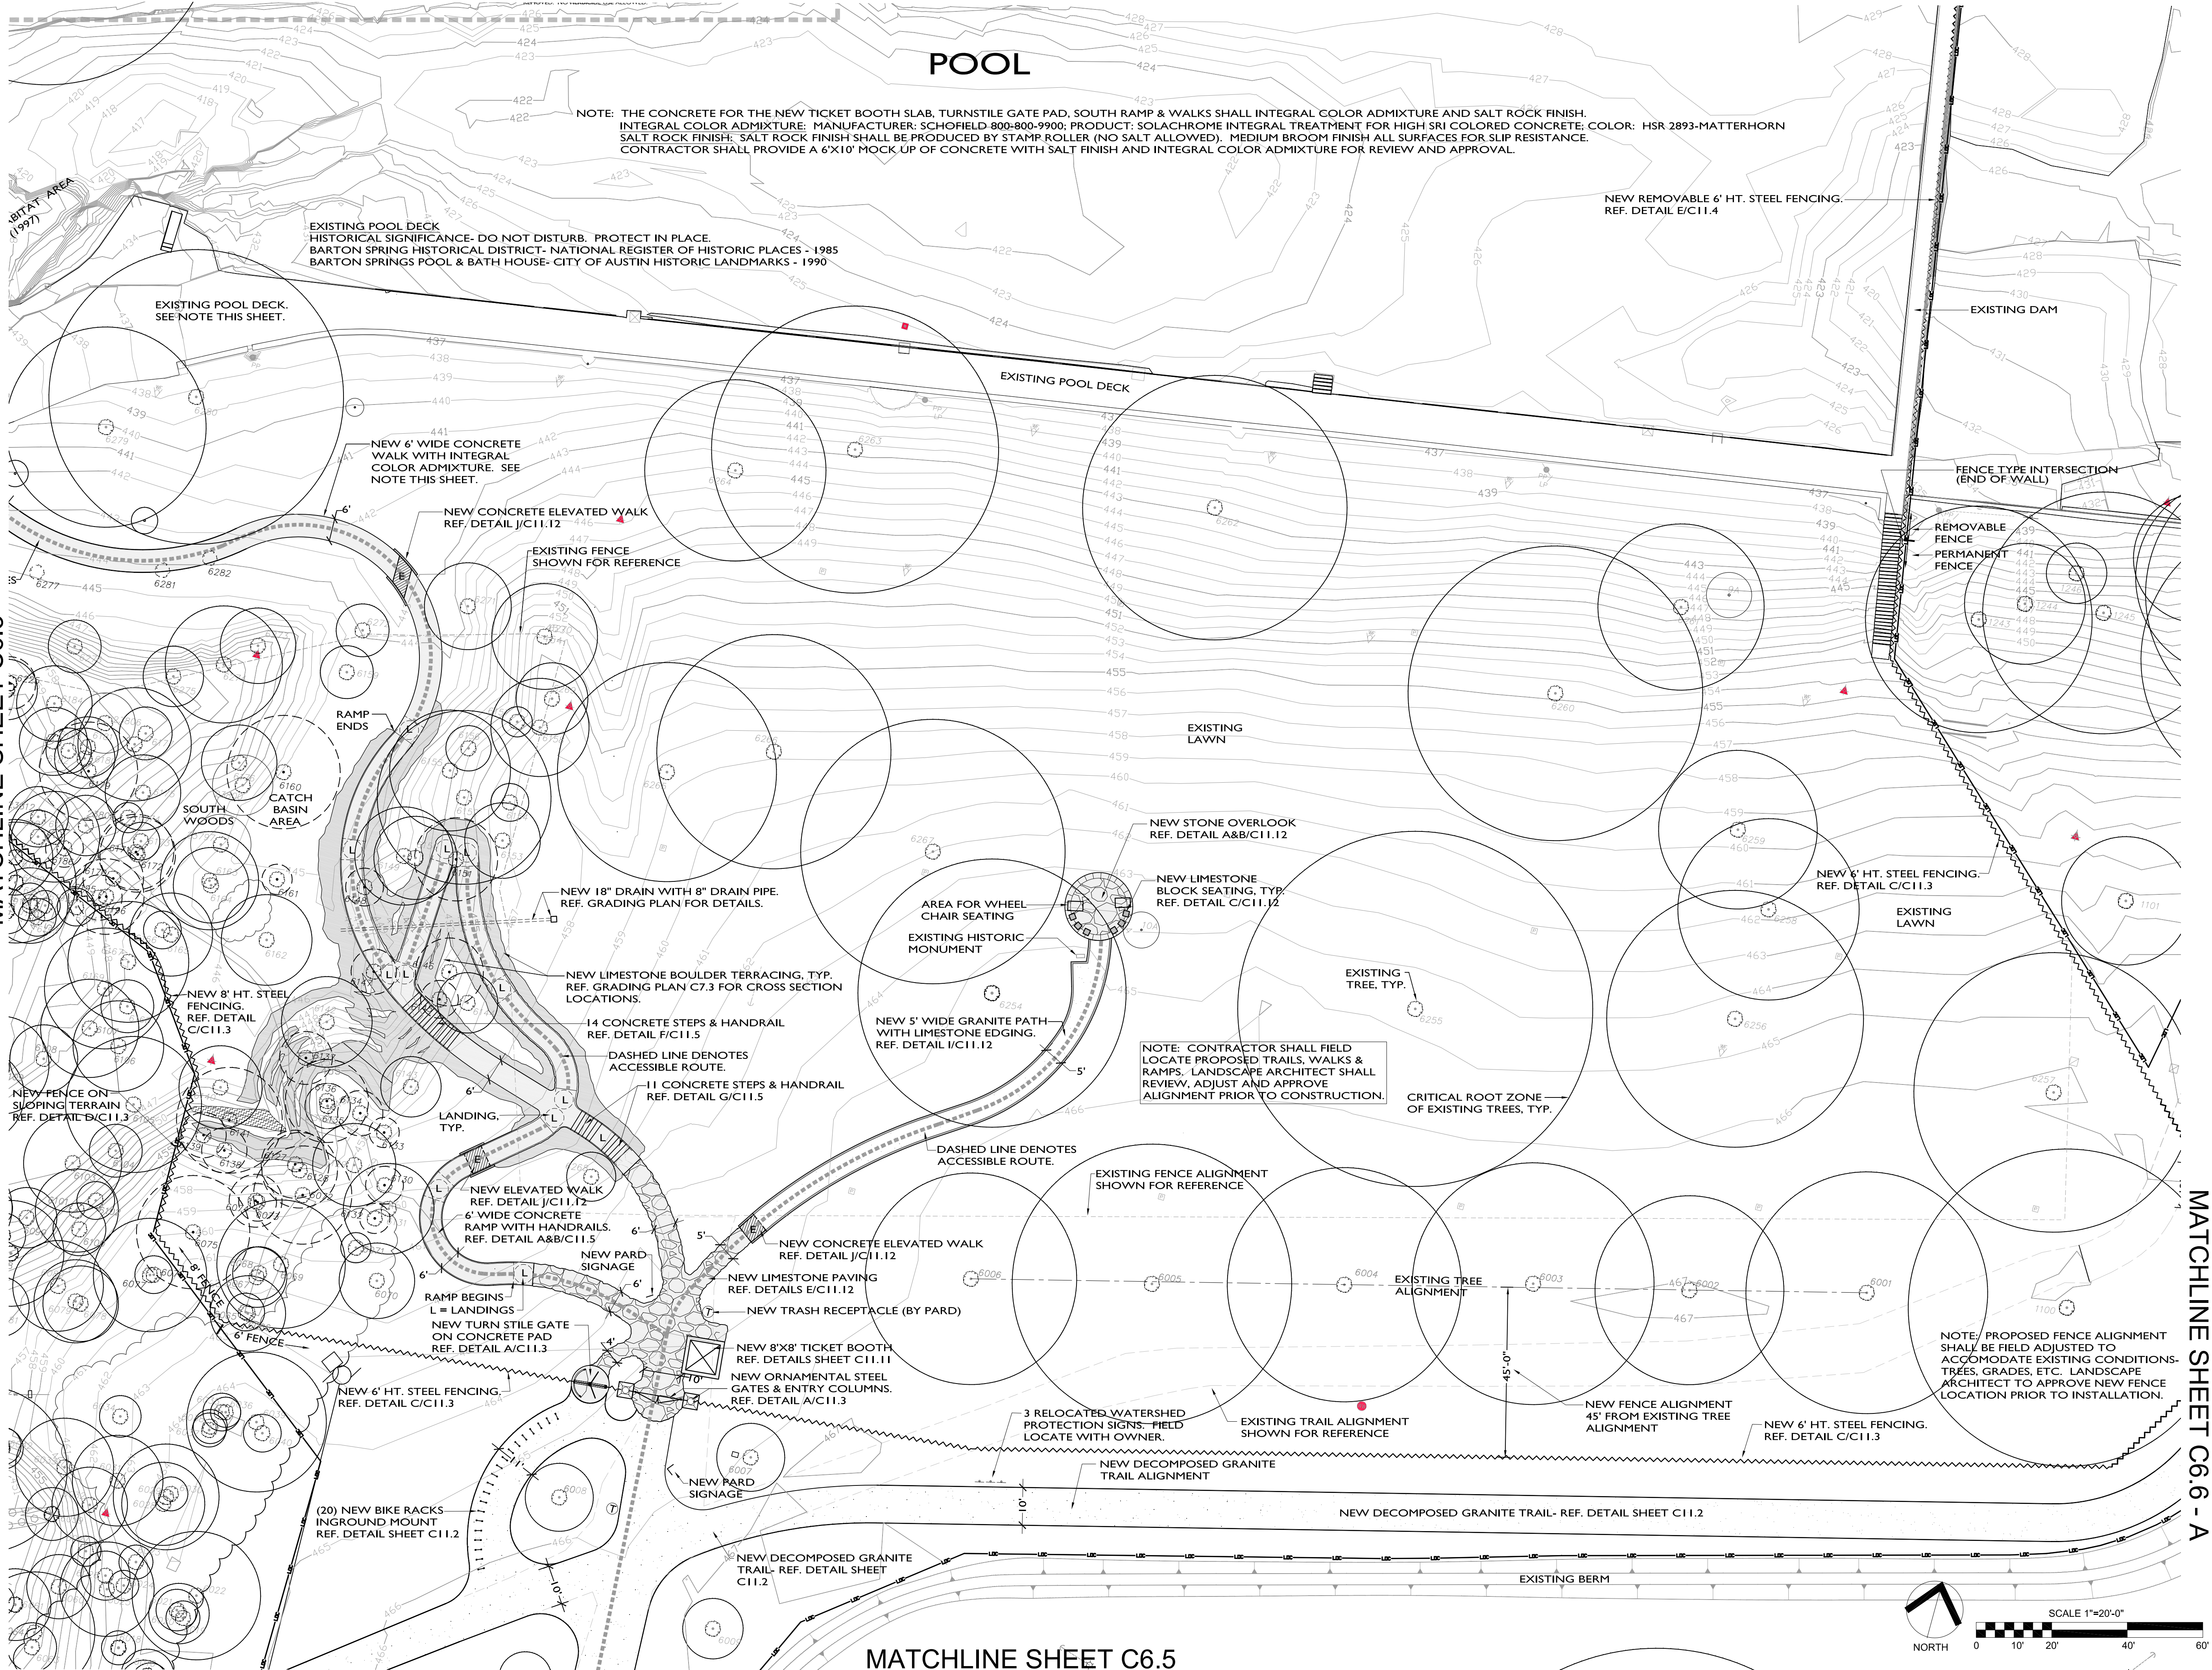


MATCHLINE SHEET C6.5


MATCHLINE SHEET C6.6 - A

LANDSCAPE ARCHITECTURE
PLANNING
URBAN DESIGN
**LARSON
BURNS
SMITH**
1108 West Ave.
Austin, Texas 78701
Phone: 512-476-1559
Fax: 512-476-8128

PROFESSIONAL SEAL:

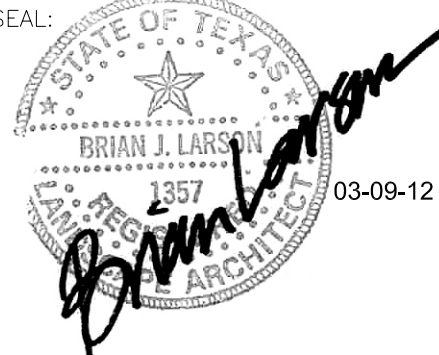

SHEET KEY MAP:

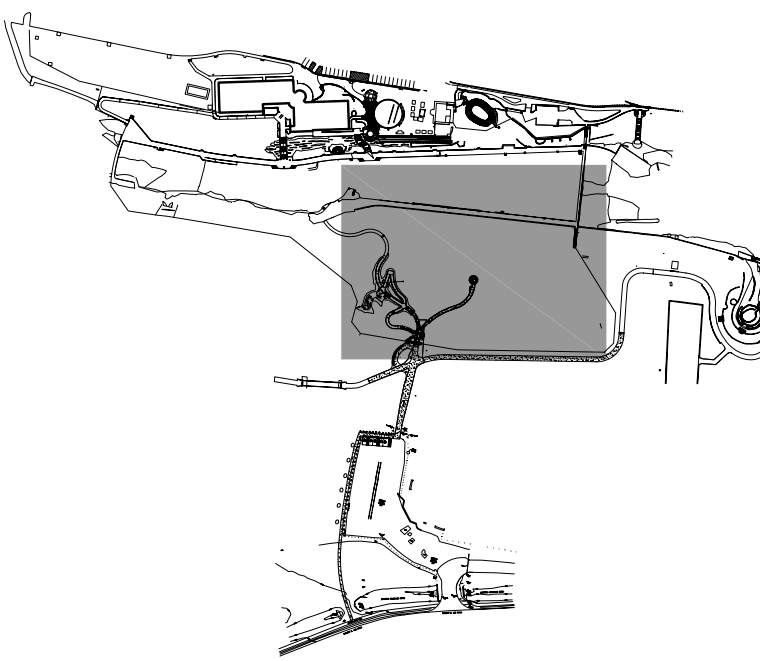

PROJECT NAME & LOCATION:

**BARTON SPRINGS POOL
GENERAL GROUNDS IMPROVEMENTS**
2101 BARTON SPRINGS ROAD
AUSTIN, TEXAS 78704

CLIENT:

**CITY OF AUSTIN
PARKS & RECREATION
DEPARTMENT**

919 WEST 28 1/2 ST.
AUSTIN, TEXAS 78705

PROJECT NO.:

DRAWN BY: JSC

REVIEWED BY: BJL

DATE: March 9, 2012

SHEET TITLE:

LAYOUT & DIMENSION PLANS

C6.4

