


SEE PLAN NOTES ON DRAWINGS A101 AND A102 FOR HANDRAIL AND GUARD DETAIL NOTES.

EXISTING TREES 19"+

128	42" LIVE OAK
139	27" OAK
190	29" LIVE OAK
197	11" & 13" LIVE OAK
207	26" LIVE OAK
227	21" ELM
228	19" PECAN

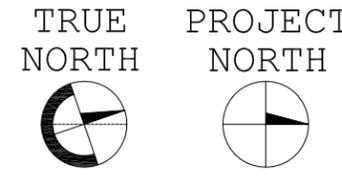

PAUL LAMB
ARCHITECTS
618 LAVACA STREET ROOM 1
AUSTIN, TEXAS 78701
PHONE 512 478-7316



1102 WEST 9TH STREET
AUSTIN, TEXAS 78703

HLC, ZONING AND TECH REVISION
2015 MAR 17

AE REVISION
2015 JAN 13


PERMIT SET
2014 DEC 11

PLOT PLAN AND PROTECTED TREE LIST


1/16"=1'-0"



1 PLOT PLAN
1/16"=1'-0"

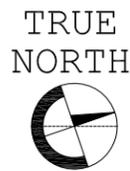

WEST 9TH STREET
(60' R.O.W.)

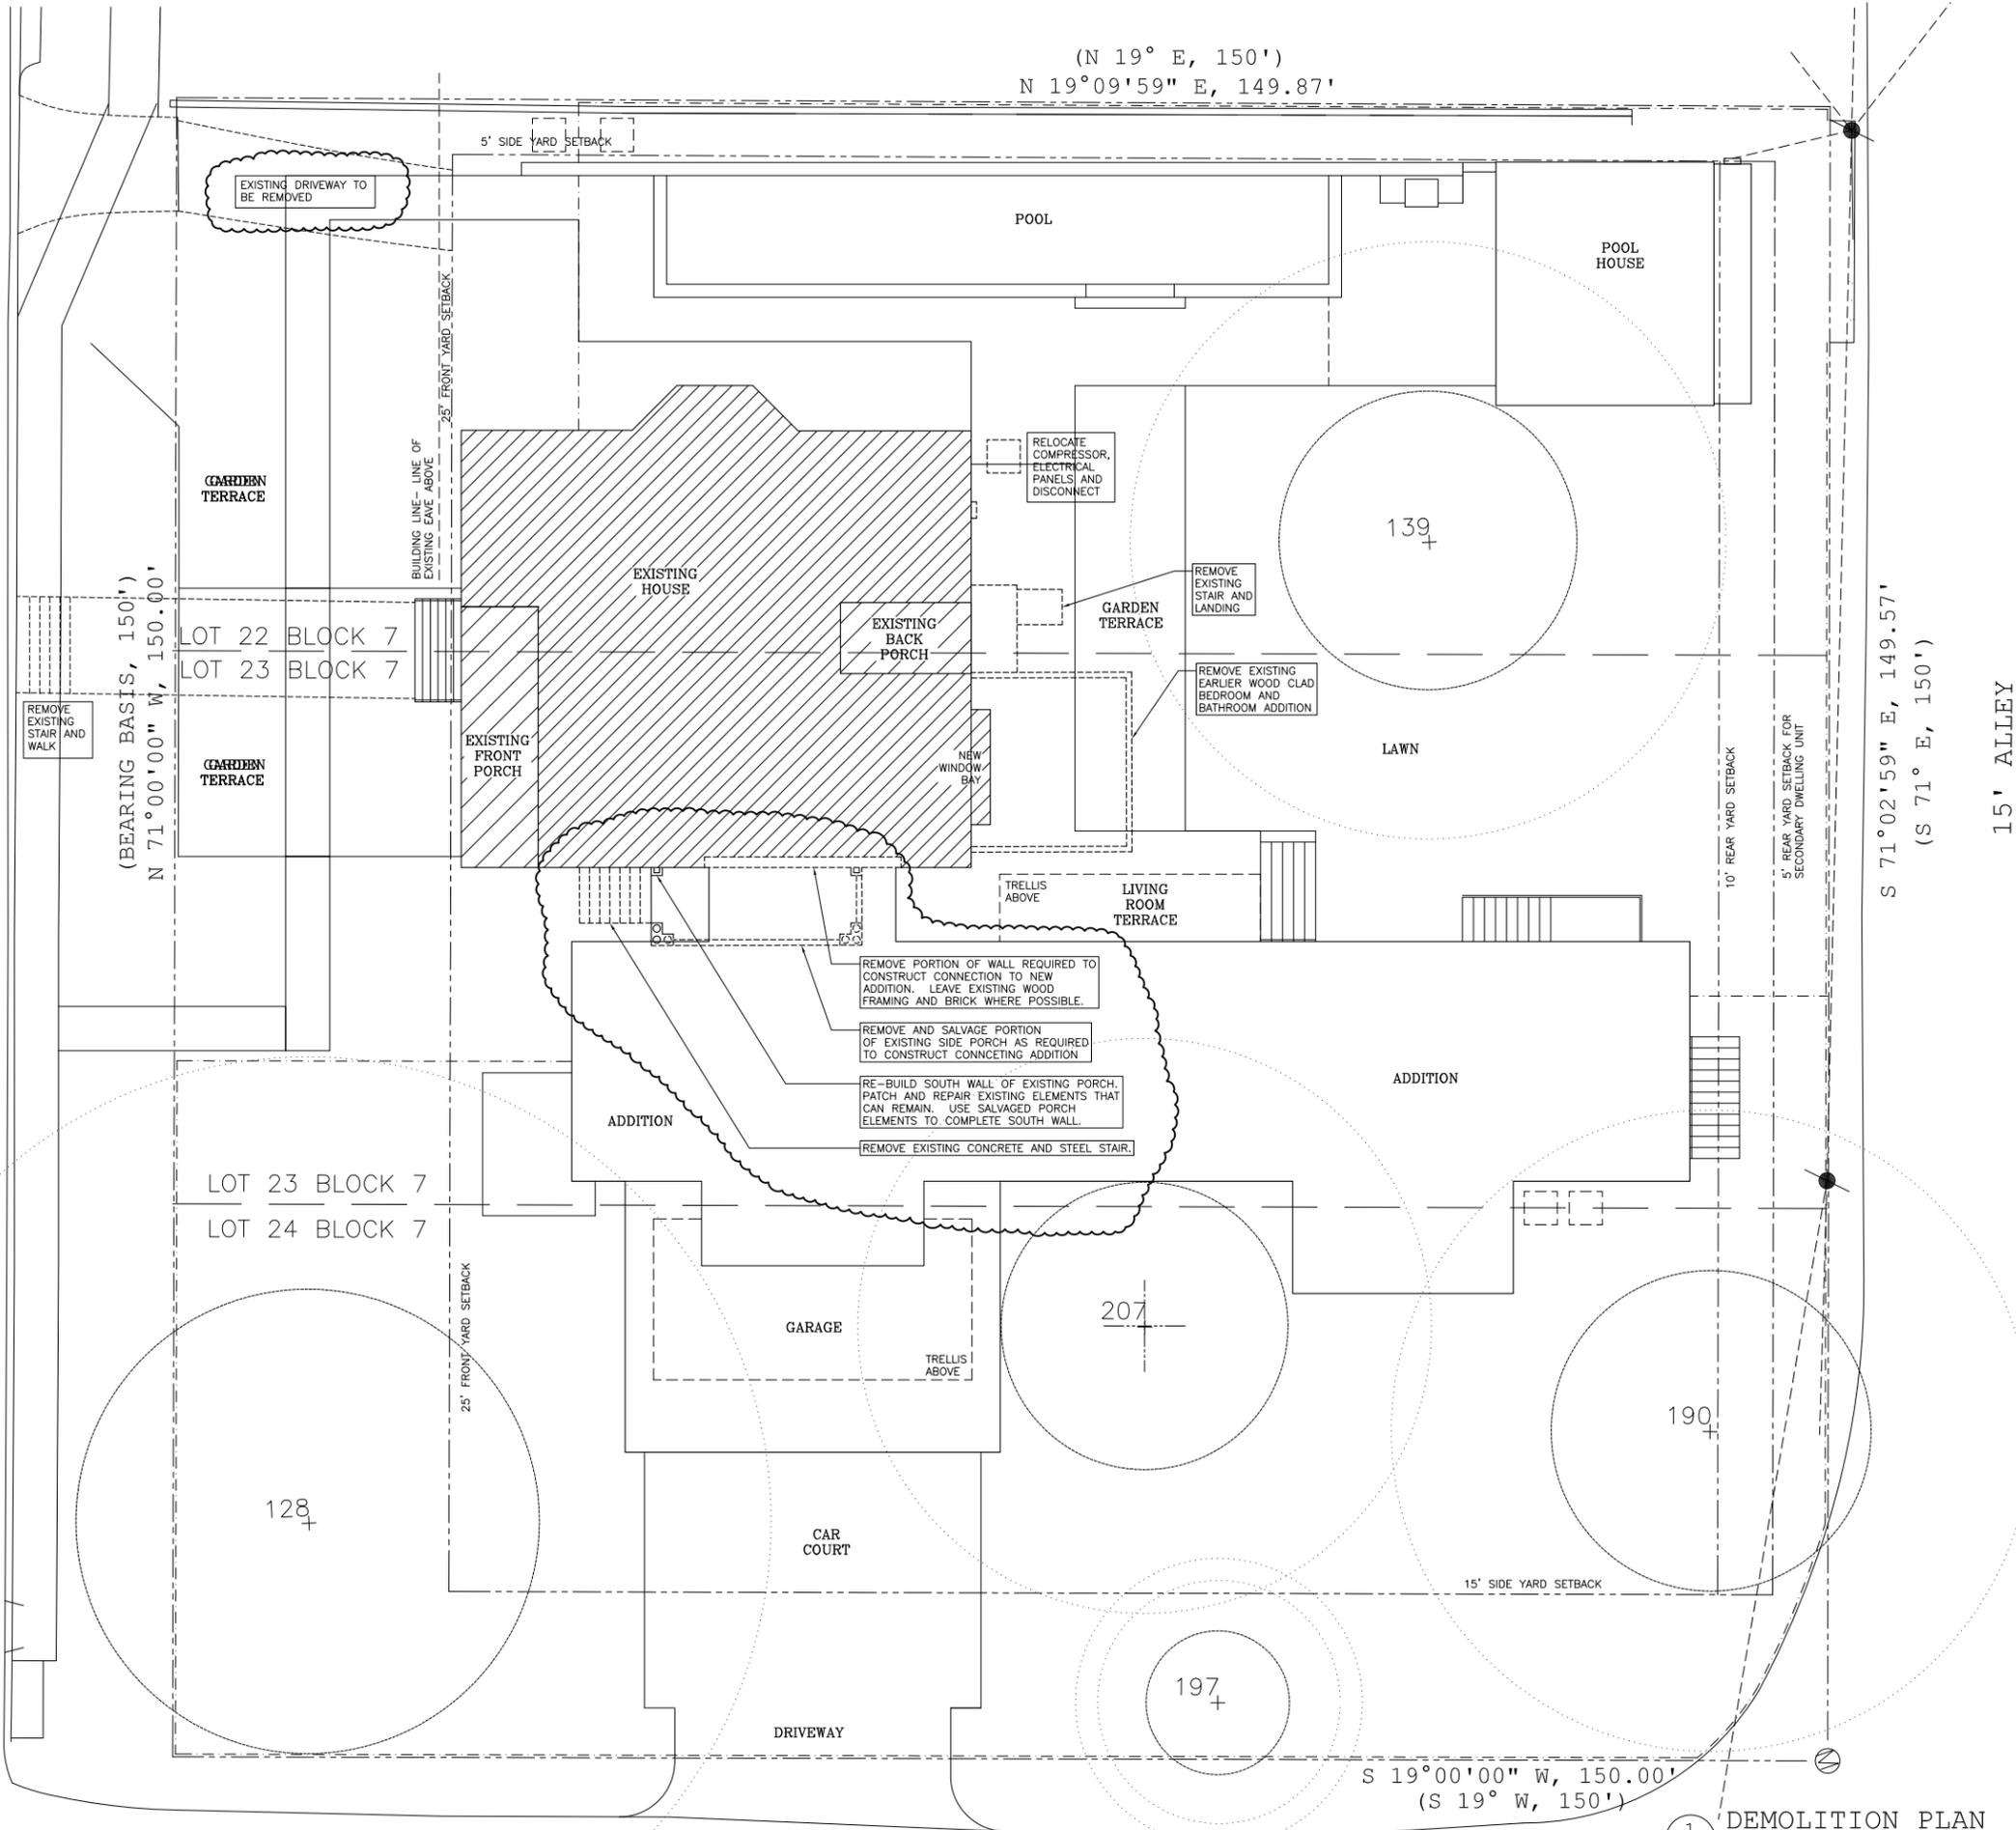

(N 19° E, 150')
N 19°09'59" E, 149.87'

(BEARING BASIS, 150')
N 71°00'00" W, 150.00'

S 71°02'59" E, 149.57'
(S 71° E, 150')

S 19°00'00" W, 150.00'
(S 19° W, 150')

BAYLOR STREET

PAUL LAMB
ARCHITECTS
618 LAVACA STREET ROOM 1
AUSTIN, TEXAS 78701
PHONE 512 478-7316



1102 WEST 9TH STREET
AUSTIN, TEXAS 78703


HLC, ZONING AND
TECH REVISION
2015 MAR 17

AE REVISION
PERMIT SET
2015 JAN 20


PERMIT SET
2014 DEC 11

**DEMOLITION
PLAN**

1/16"=1'-0"

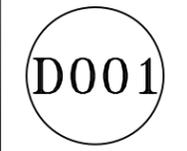

1 DEMOLITION PLAN
1/16"=1'-0"

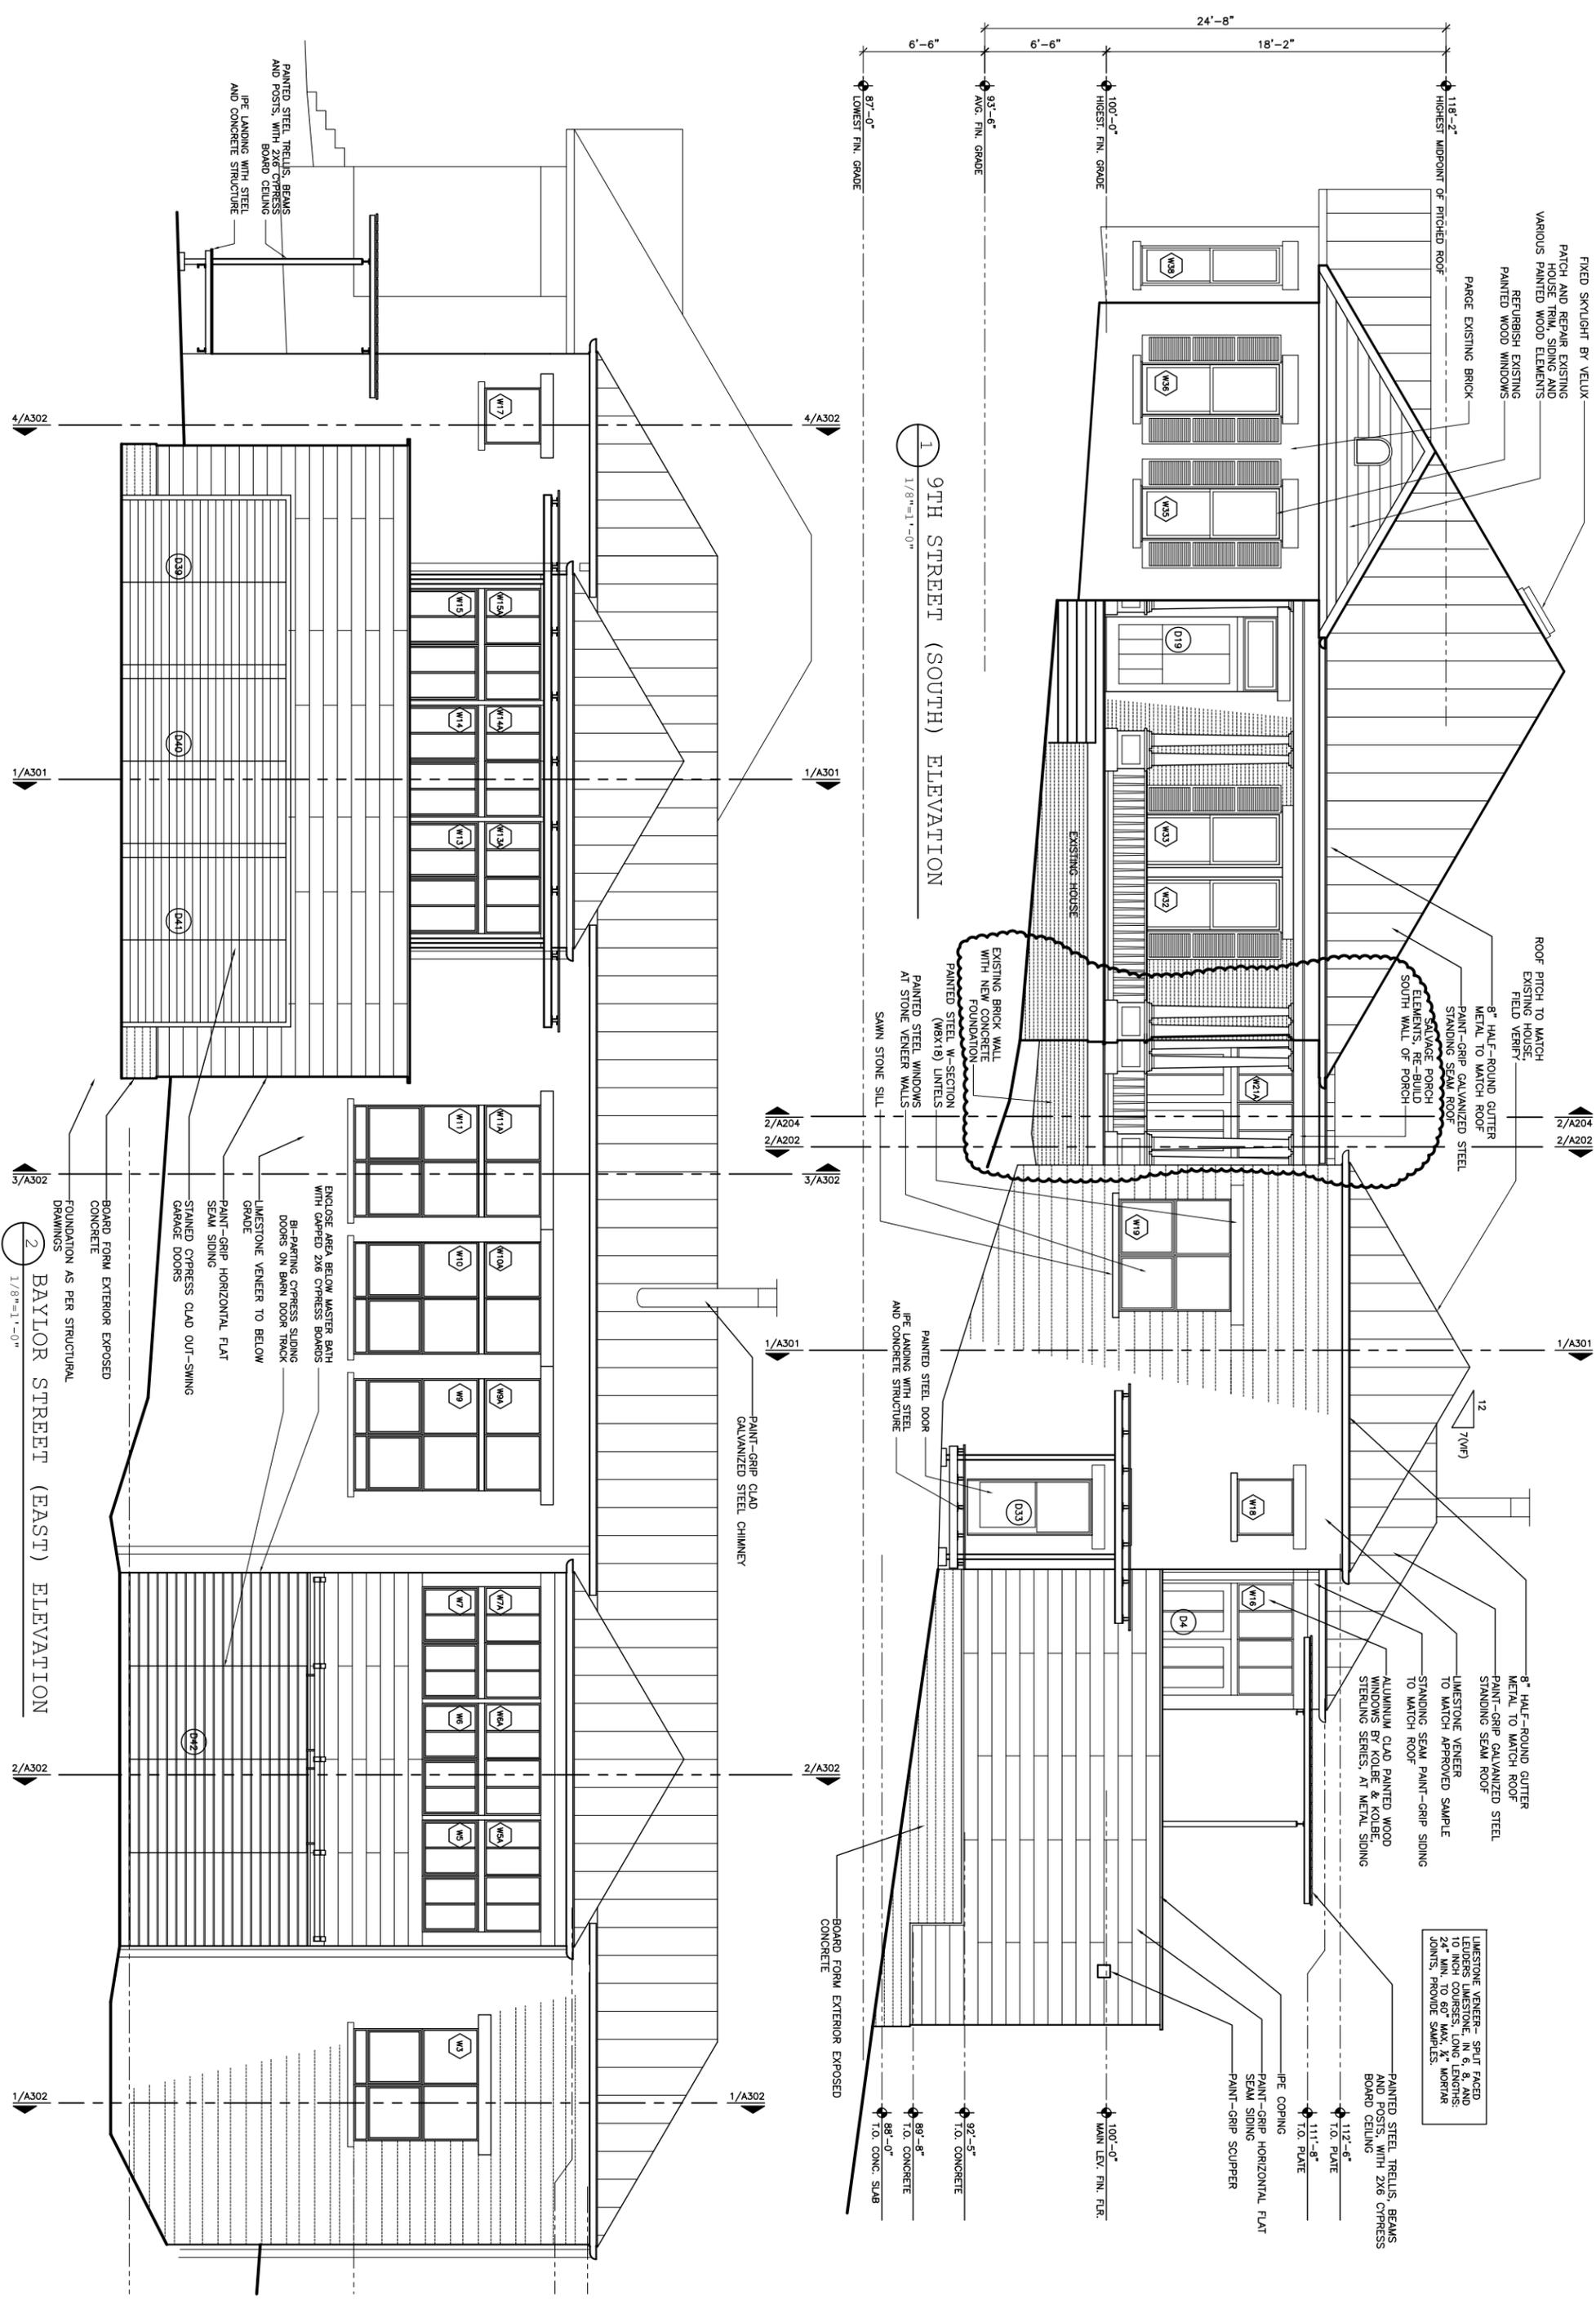

1102 WEST 9TH STREET
 AUSTIN, TEXAS 78703



PAUL LAMB ARCHITECTS
 616 LAVACA STREET ROOM 1
 AUSTIN, TEXAS 78701
 PHONE 512 478-7316

A201

H/C REVISION
 2015 MAR 17
 A/E REVISION
 PERMIT SET
 2015 JAN 20

PERMIT SET
 2014 DEC 11

EXTERIOR ELEVATIONS

1/8"=1'-0"



ADDITION 10' BACK
FROM FACE OF
EXISTING HOUSE

EXISTING HOUSE

LOW ROOF ON
CONNECTOR

NEW WINDOWS
AND GLAZED
DOORS BEYOND

RE-BUILD SOUTH WALL
OF EXISTING PORCH
WITH SALVAGED
PORCH ELEMENTS


EXISTING BRICK WALL
TO REMAIN

EXISTING PECAN TREE

PAUL LAMB
ARCHITECTS

PROJECT ADDRESS:
1102 WEST 9TH STREET
AUSTIN, TEXAS 78703
MARCH 17, 2015


SCALE: 1/4" = 1'-0'

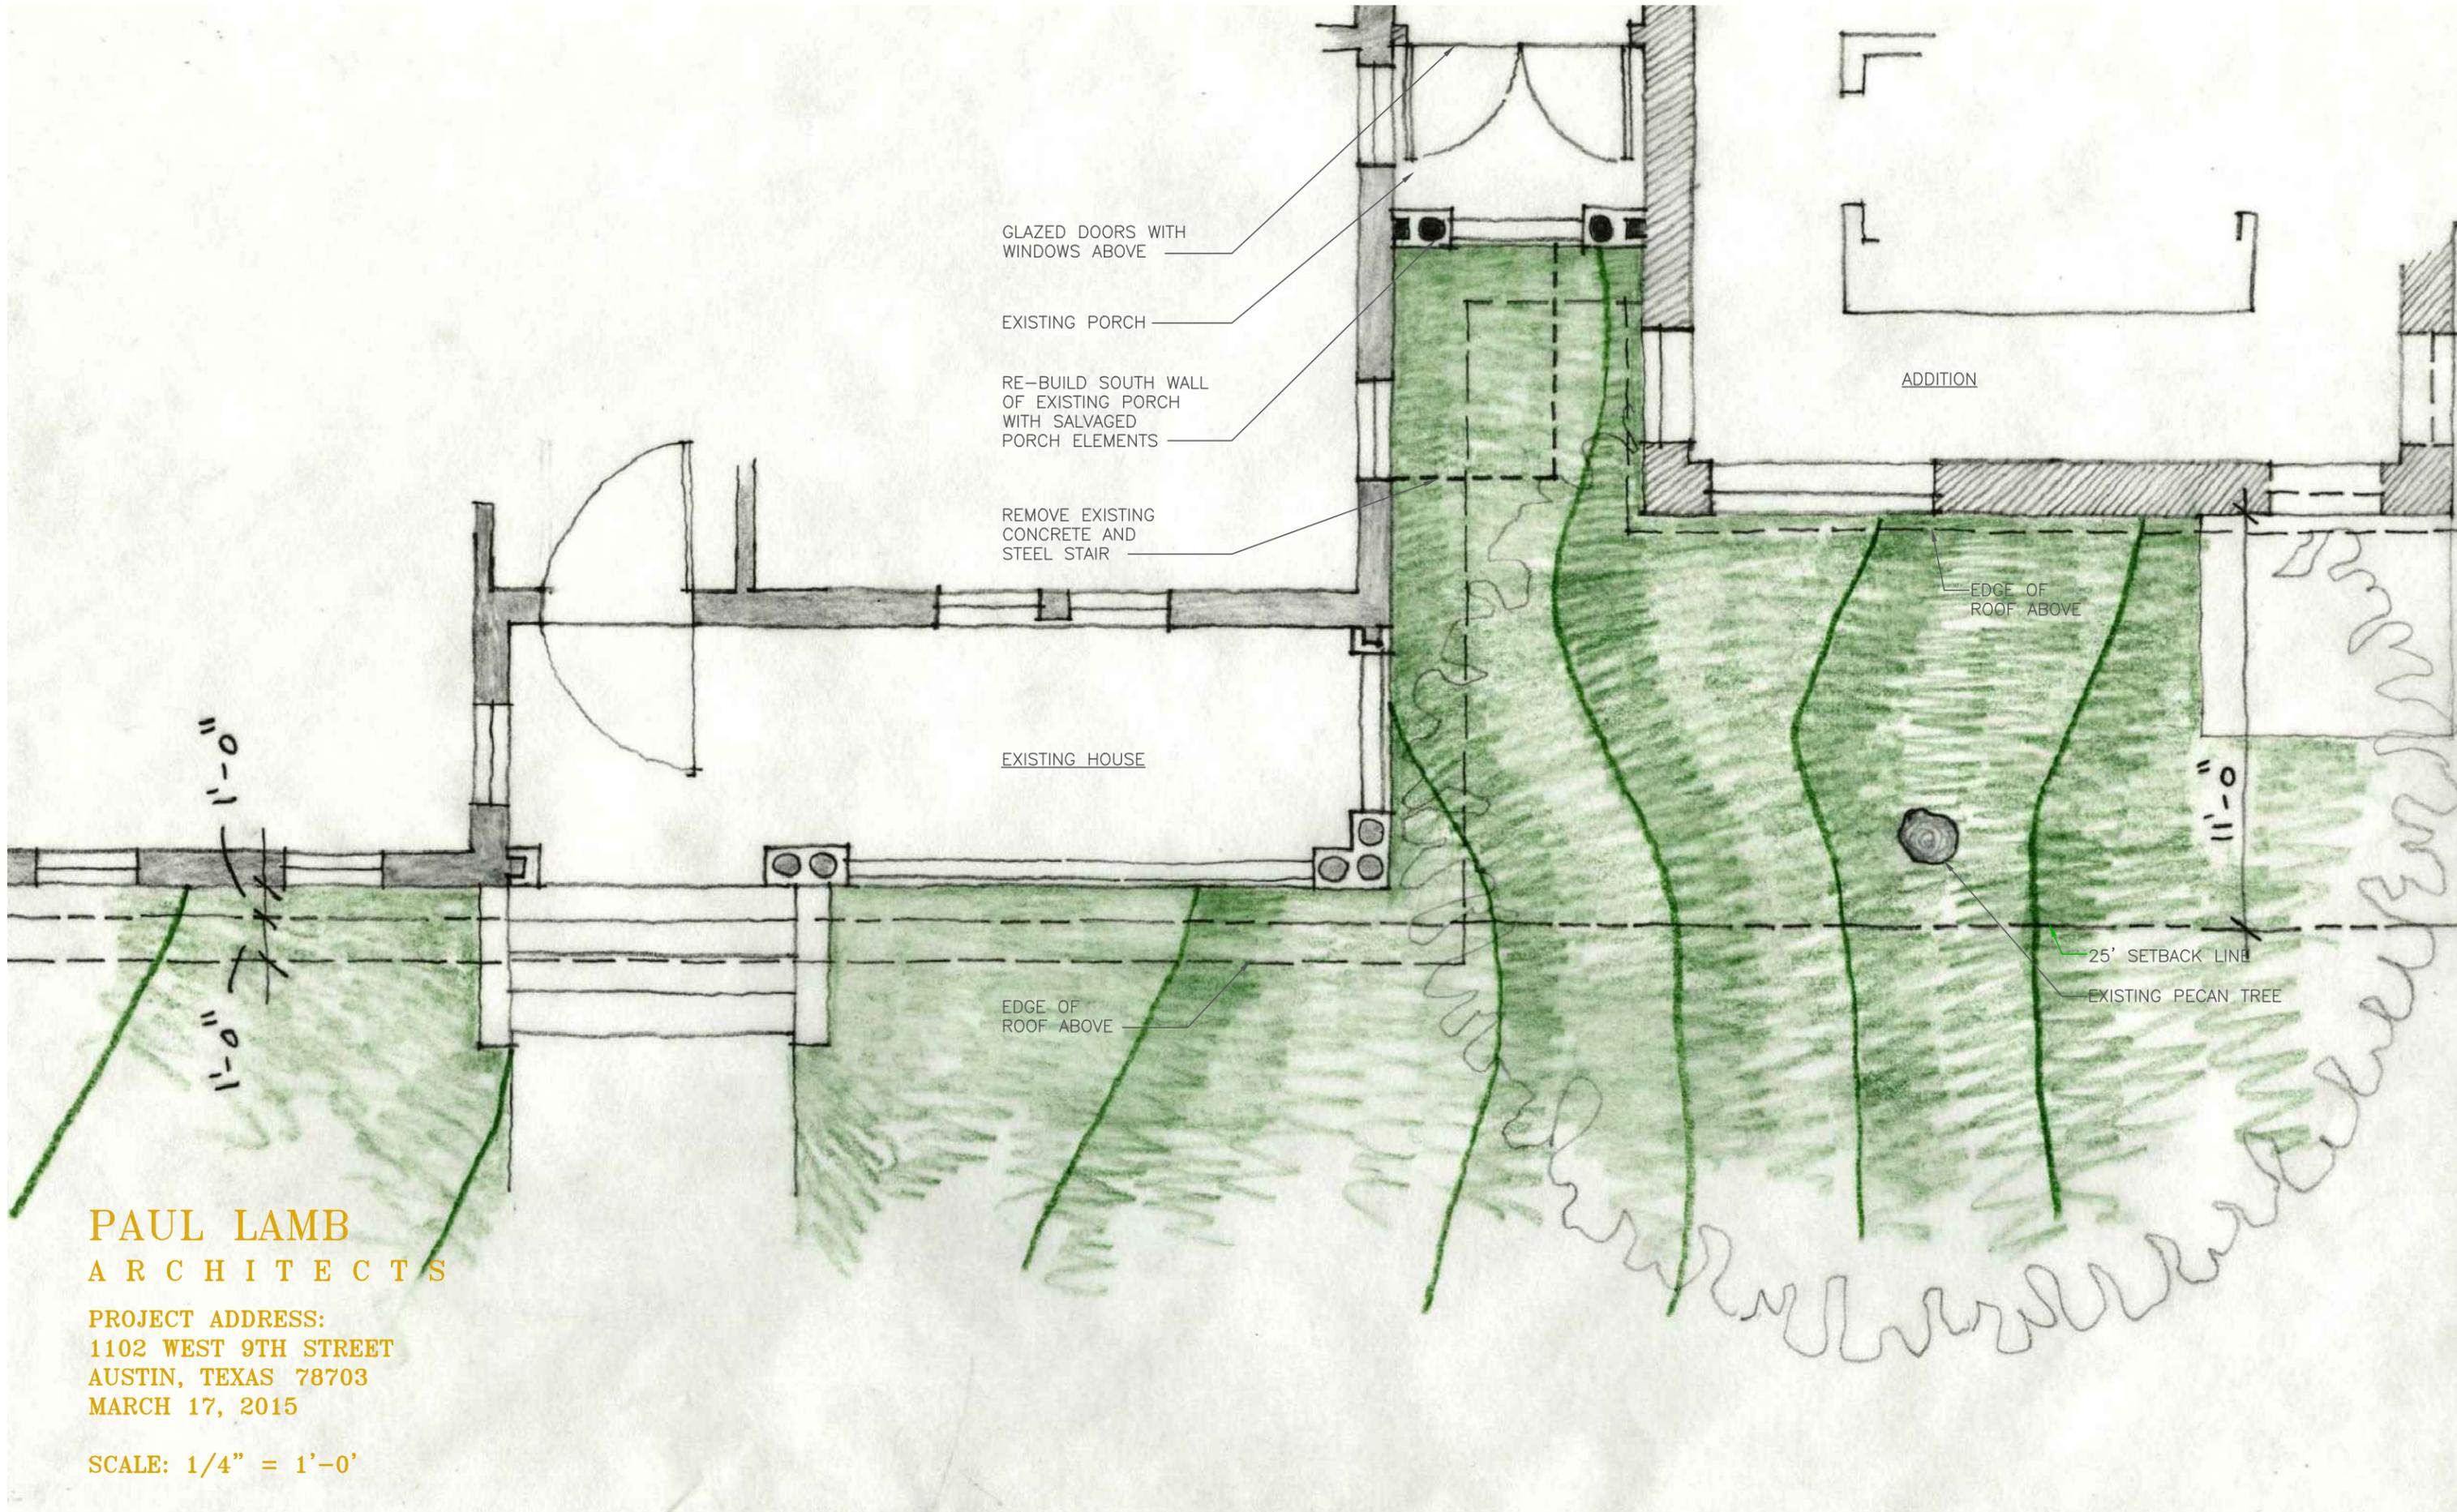

PAUL LAMB
ARCHITECTS

PROJECT ADDRESS:
1102 WEST 9TH STREET
AUSTIN, TEXAS 78703
MARCH 17, 2015

SCALE: 1/4" = 1'-0'

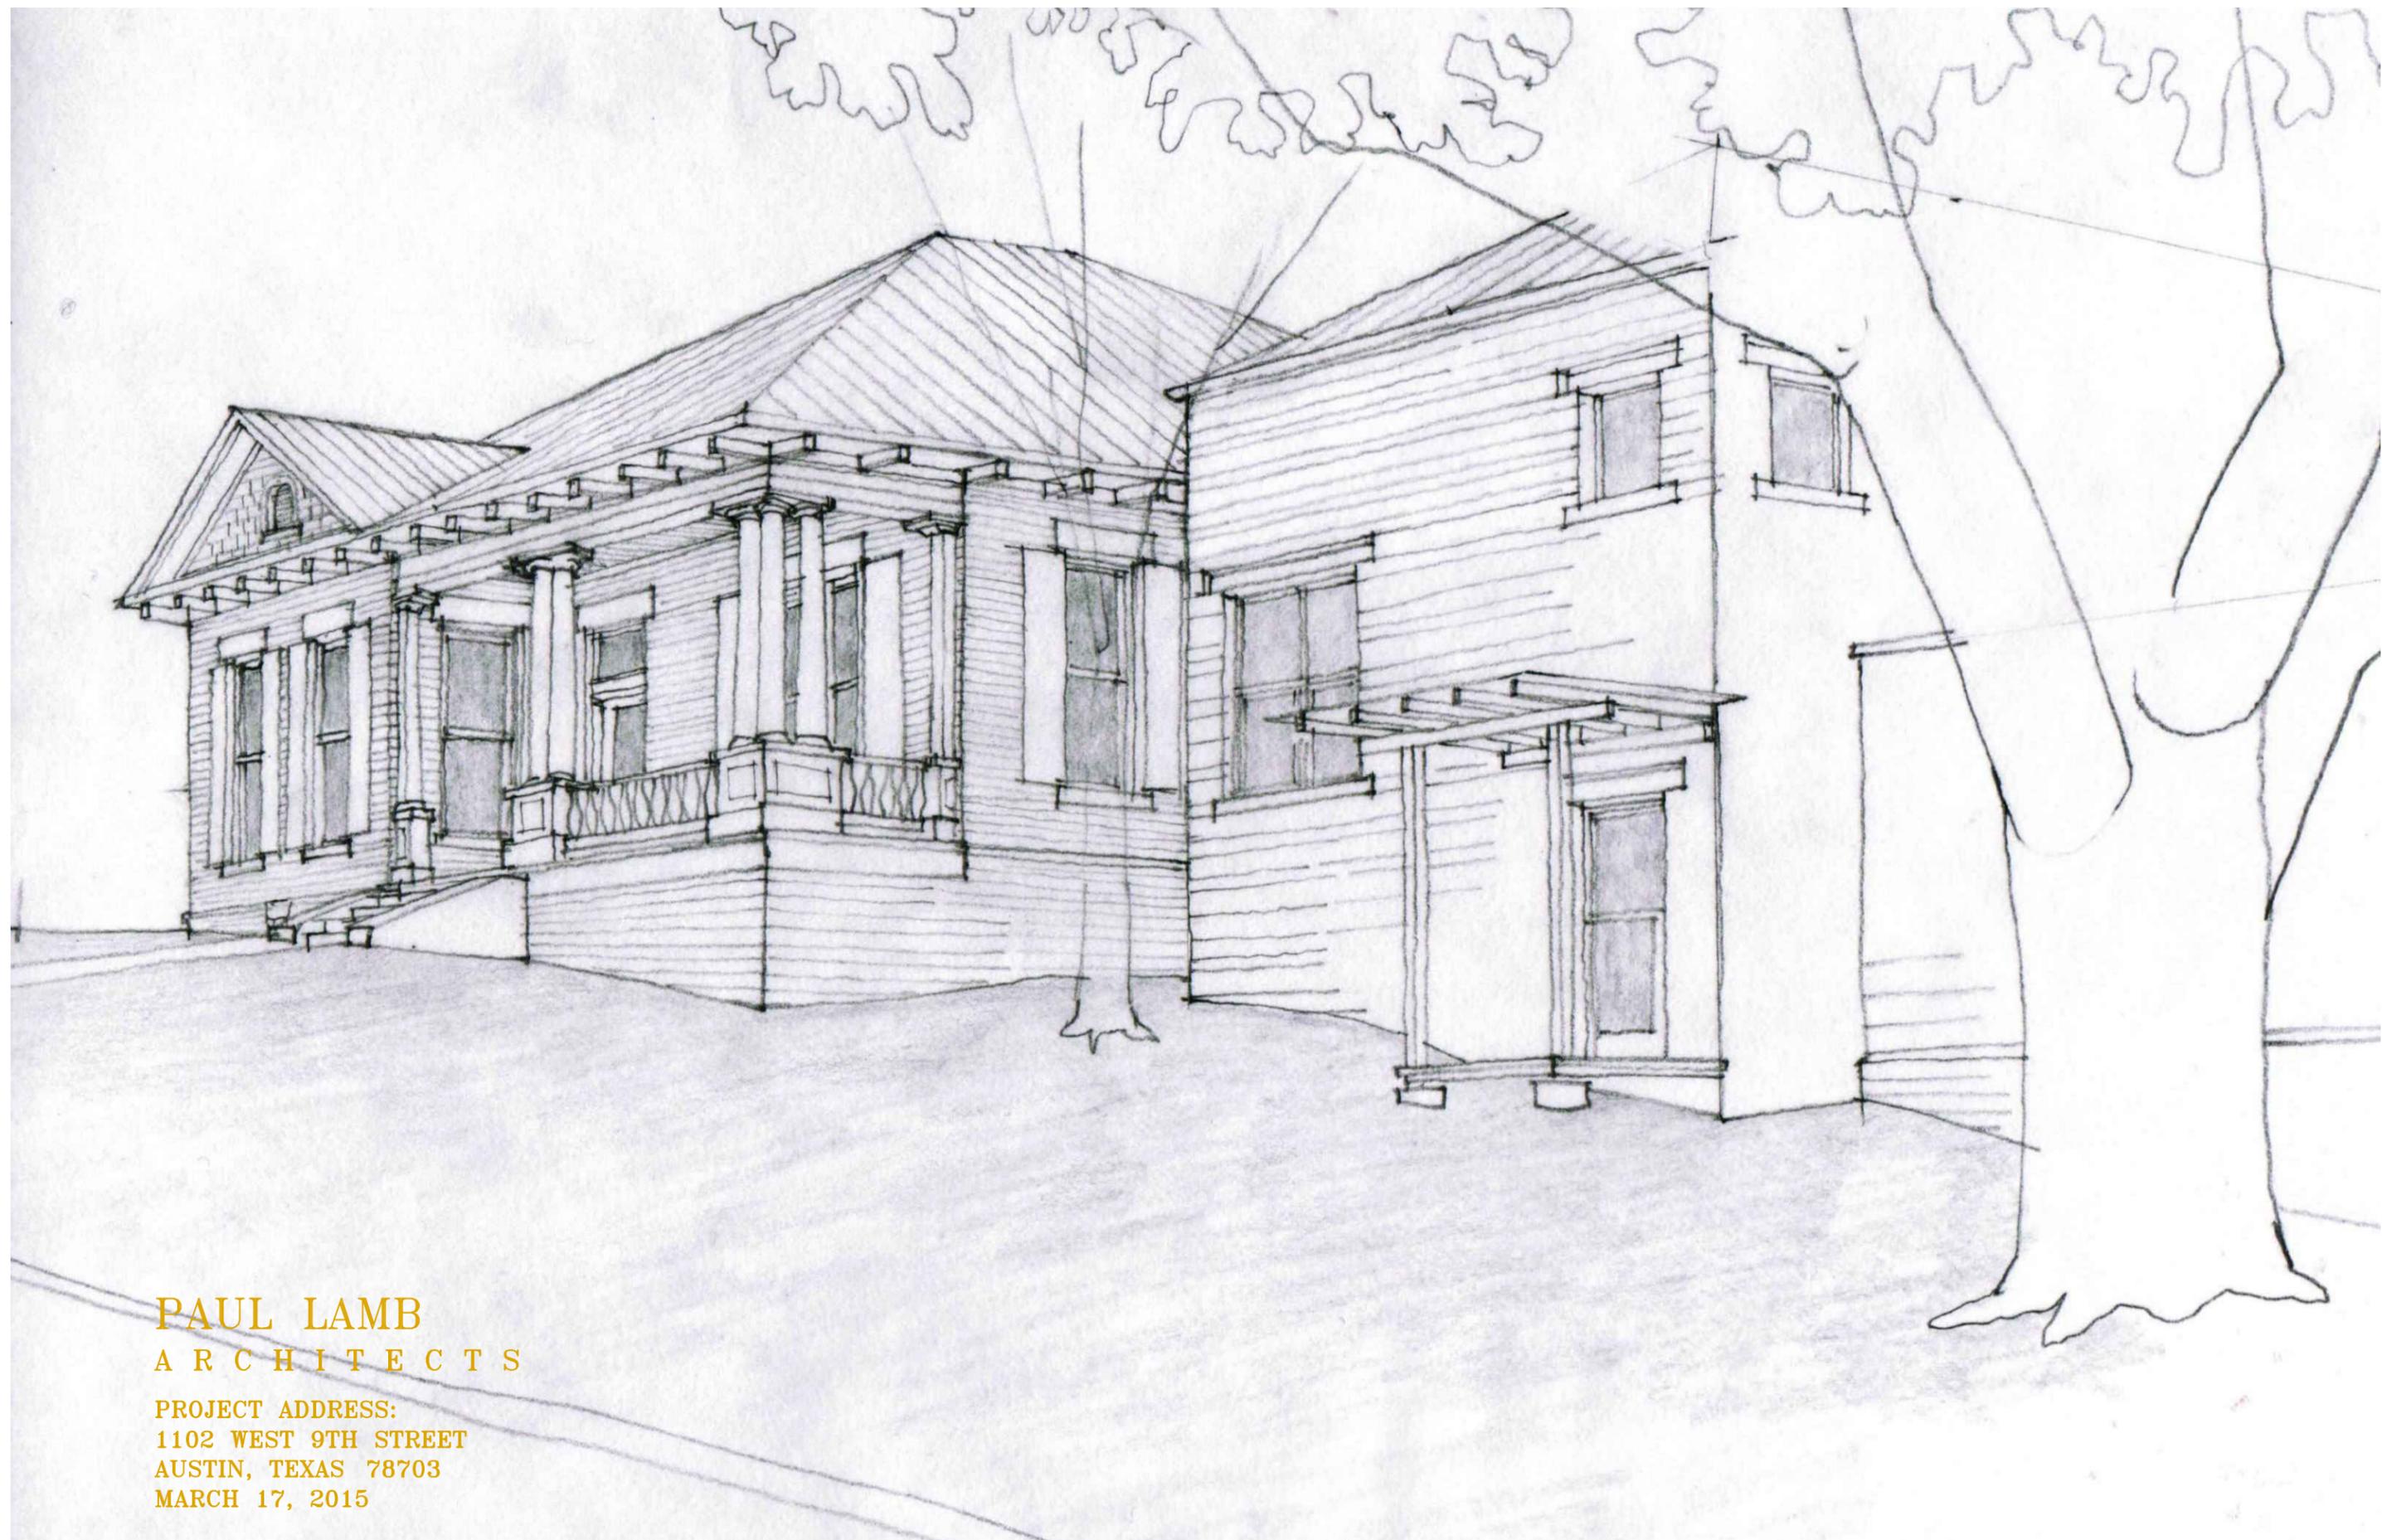

PAUL LAMB
ARCHITECTS

PROJECT ADDRESS:
1102 WEST 9TH STREET
AUSTIN, TEXAS 78703
MARCH 17, 2015