

FINISH NOTES:



- ALL SIDING, FASCIA, AND EXTERIOR ELEMENTS TO BE SMOOTH FINISH

SIDING NOTES:

- TYPE 1 SIDING: FIBER CEMENT BOARD AND BATTEN SIDING "HARDIE BOARD" BY JAMES HARDIE. COLOR TO BE SELECTED BY ARCHITECT. SMOOTH FINISH. 8" BATTEN SPACING

EXTERIOR PAINT COLORS:

BODY / TRIM	TBD
PORCH / TRIM / RAILING	TBD
SOFFIT FASCIA	TBD
GARAGE DOOR	TBD

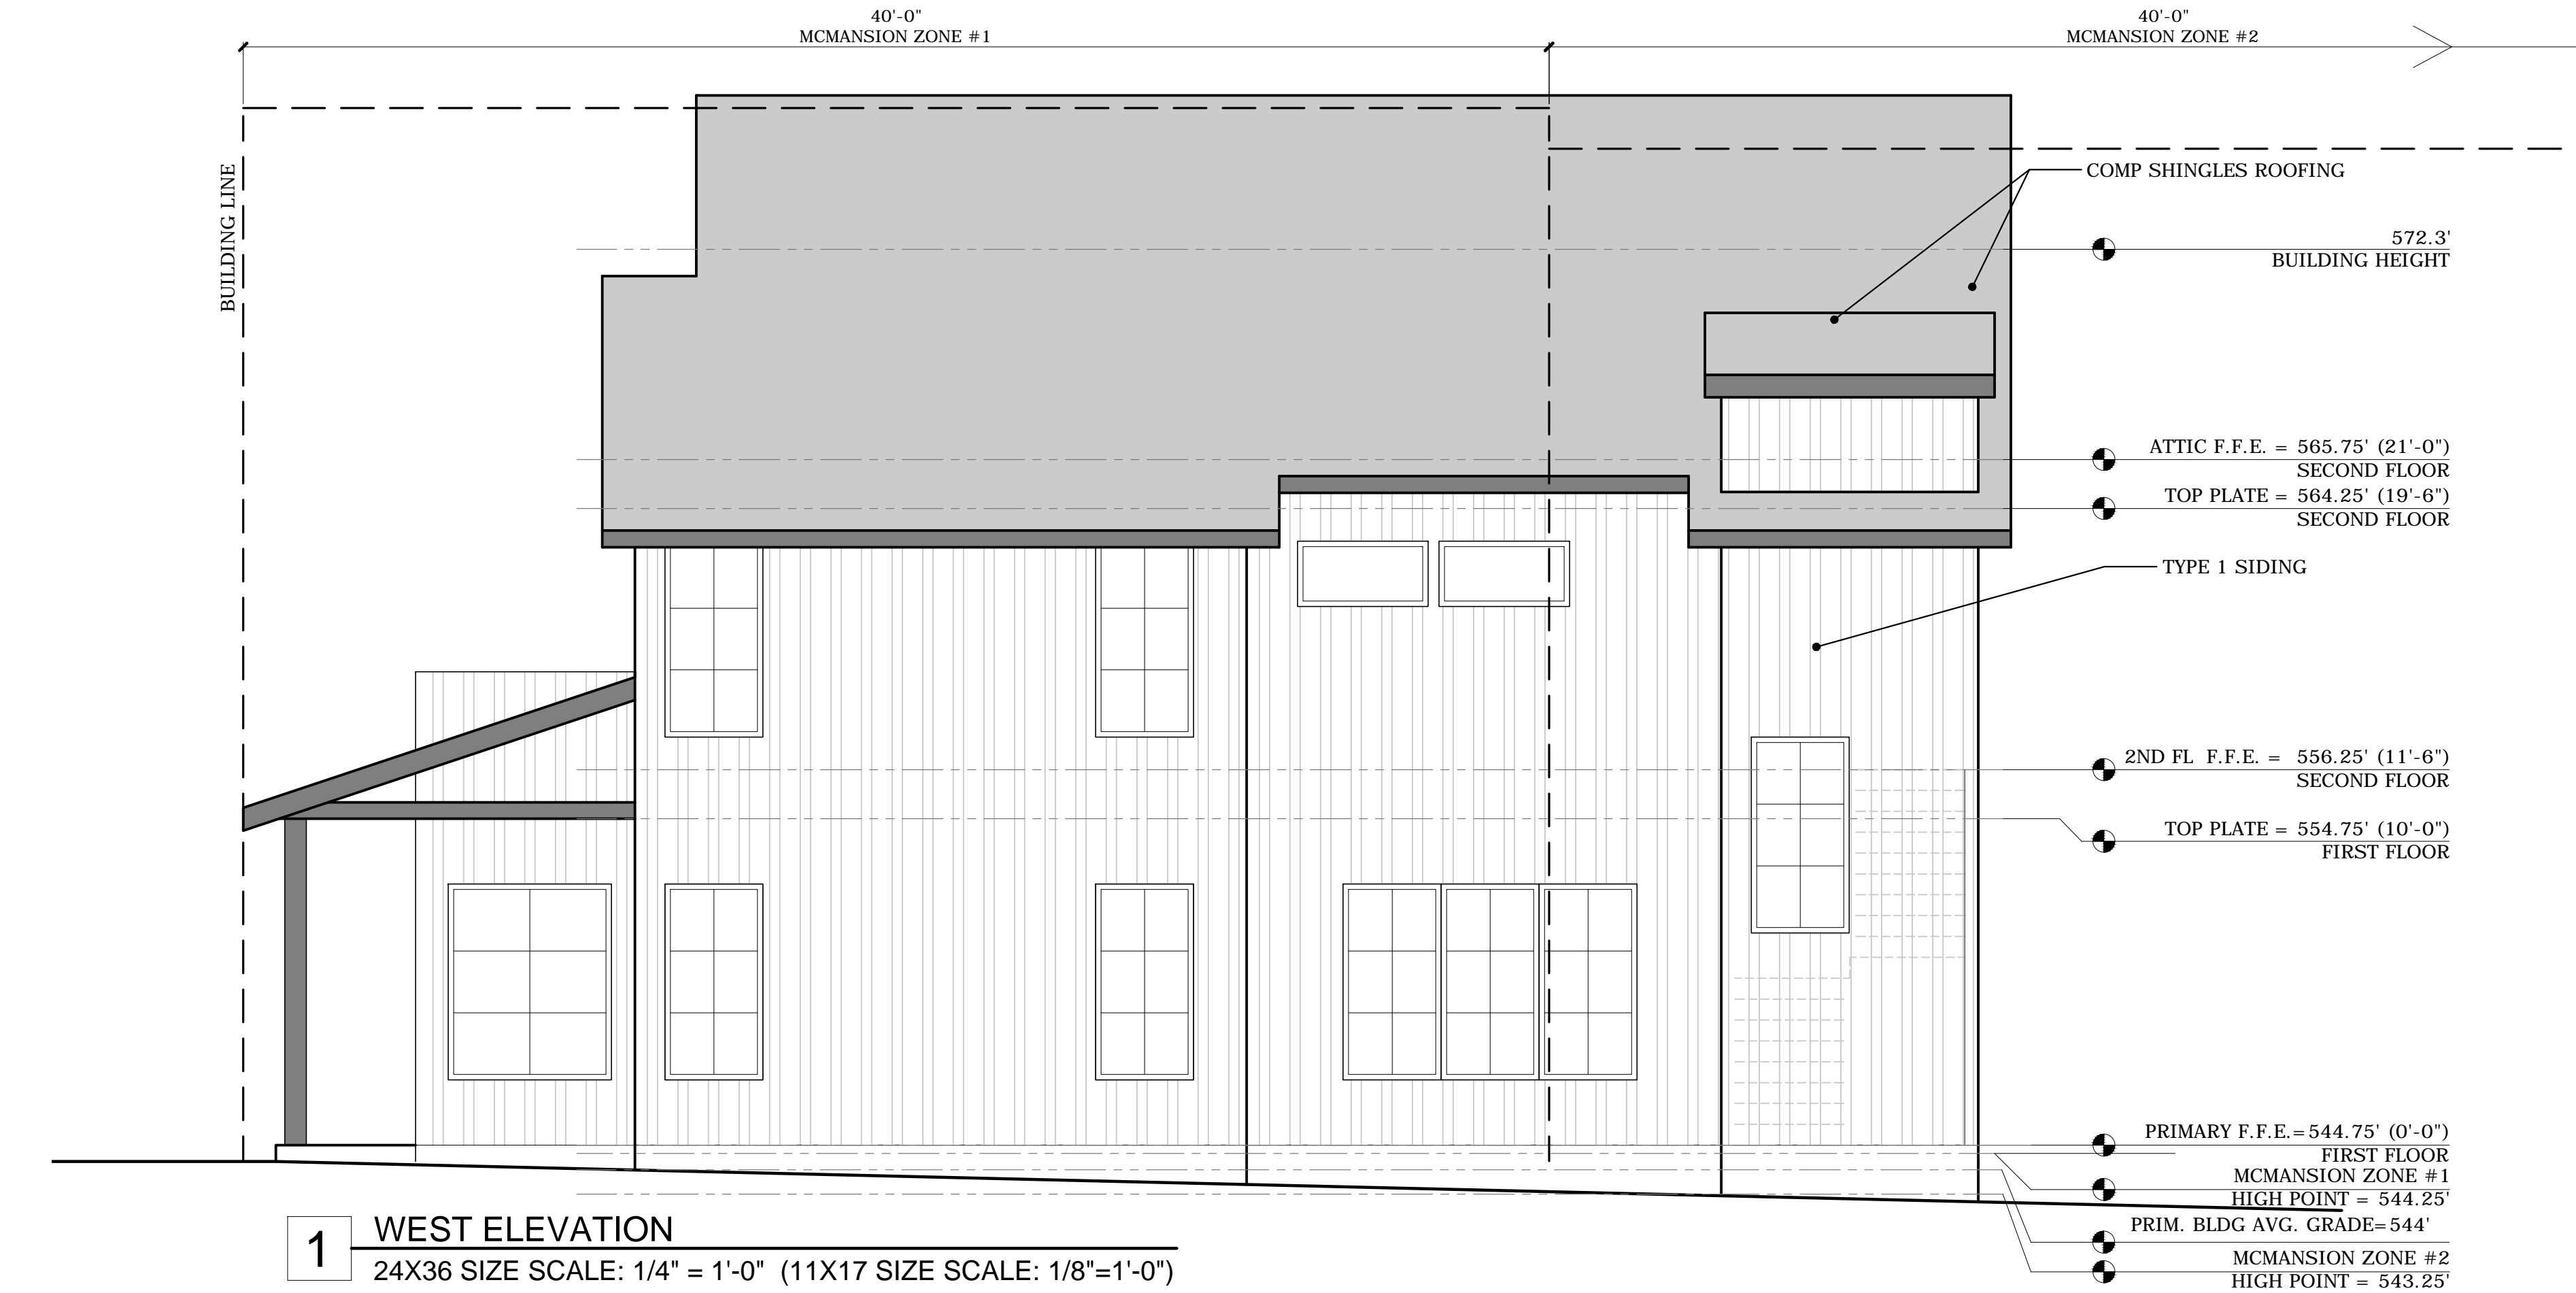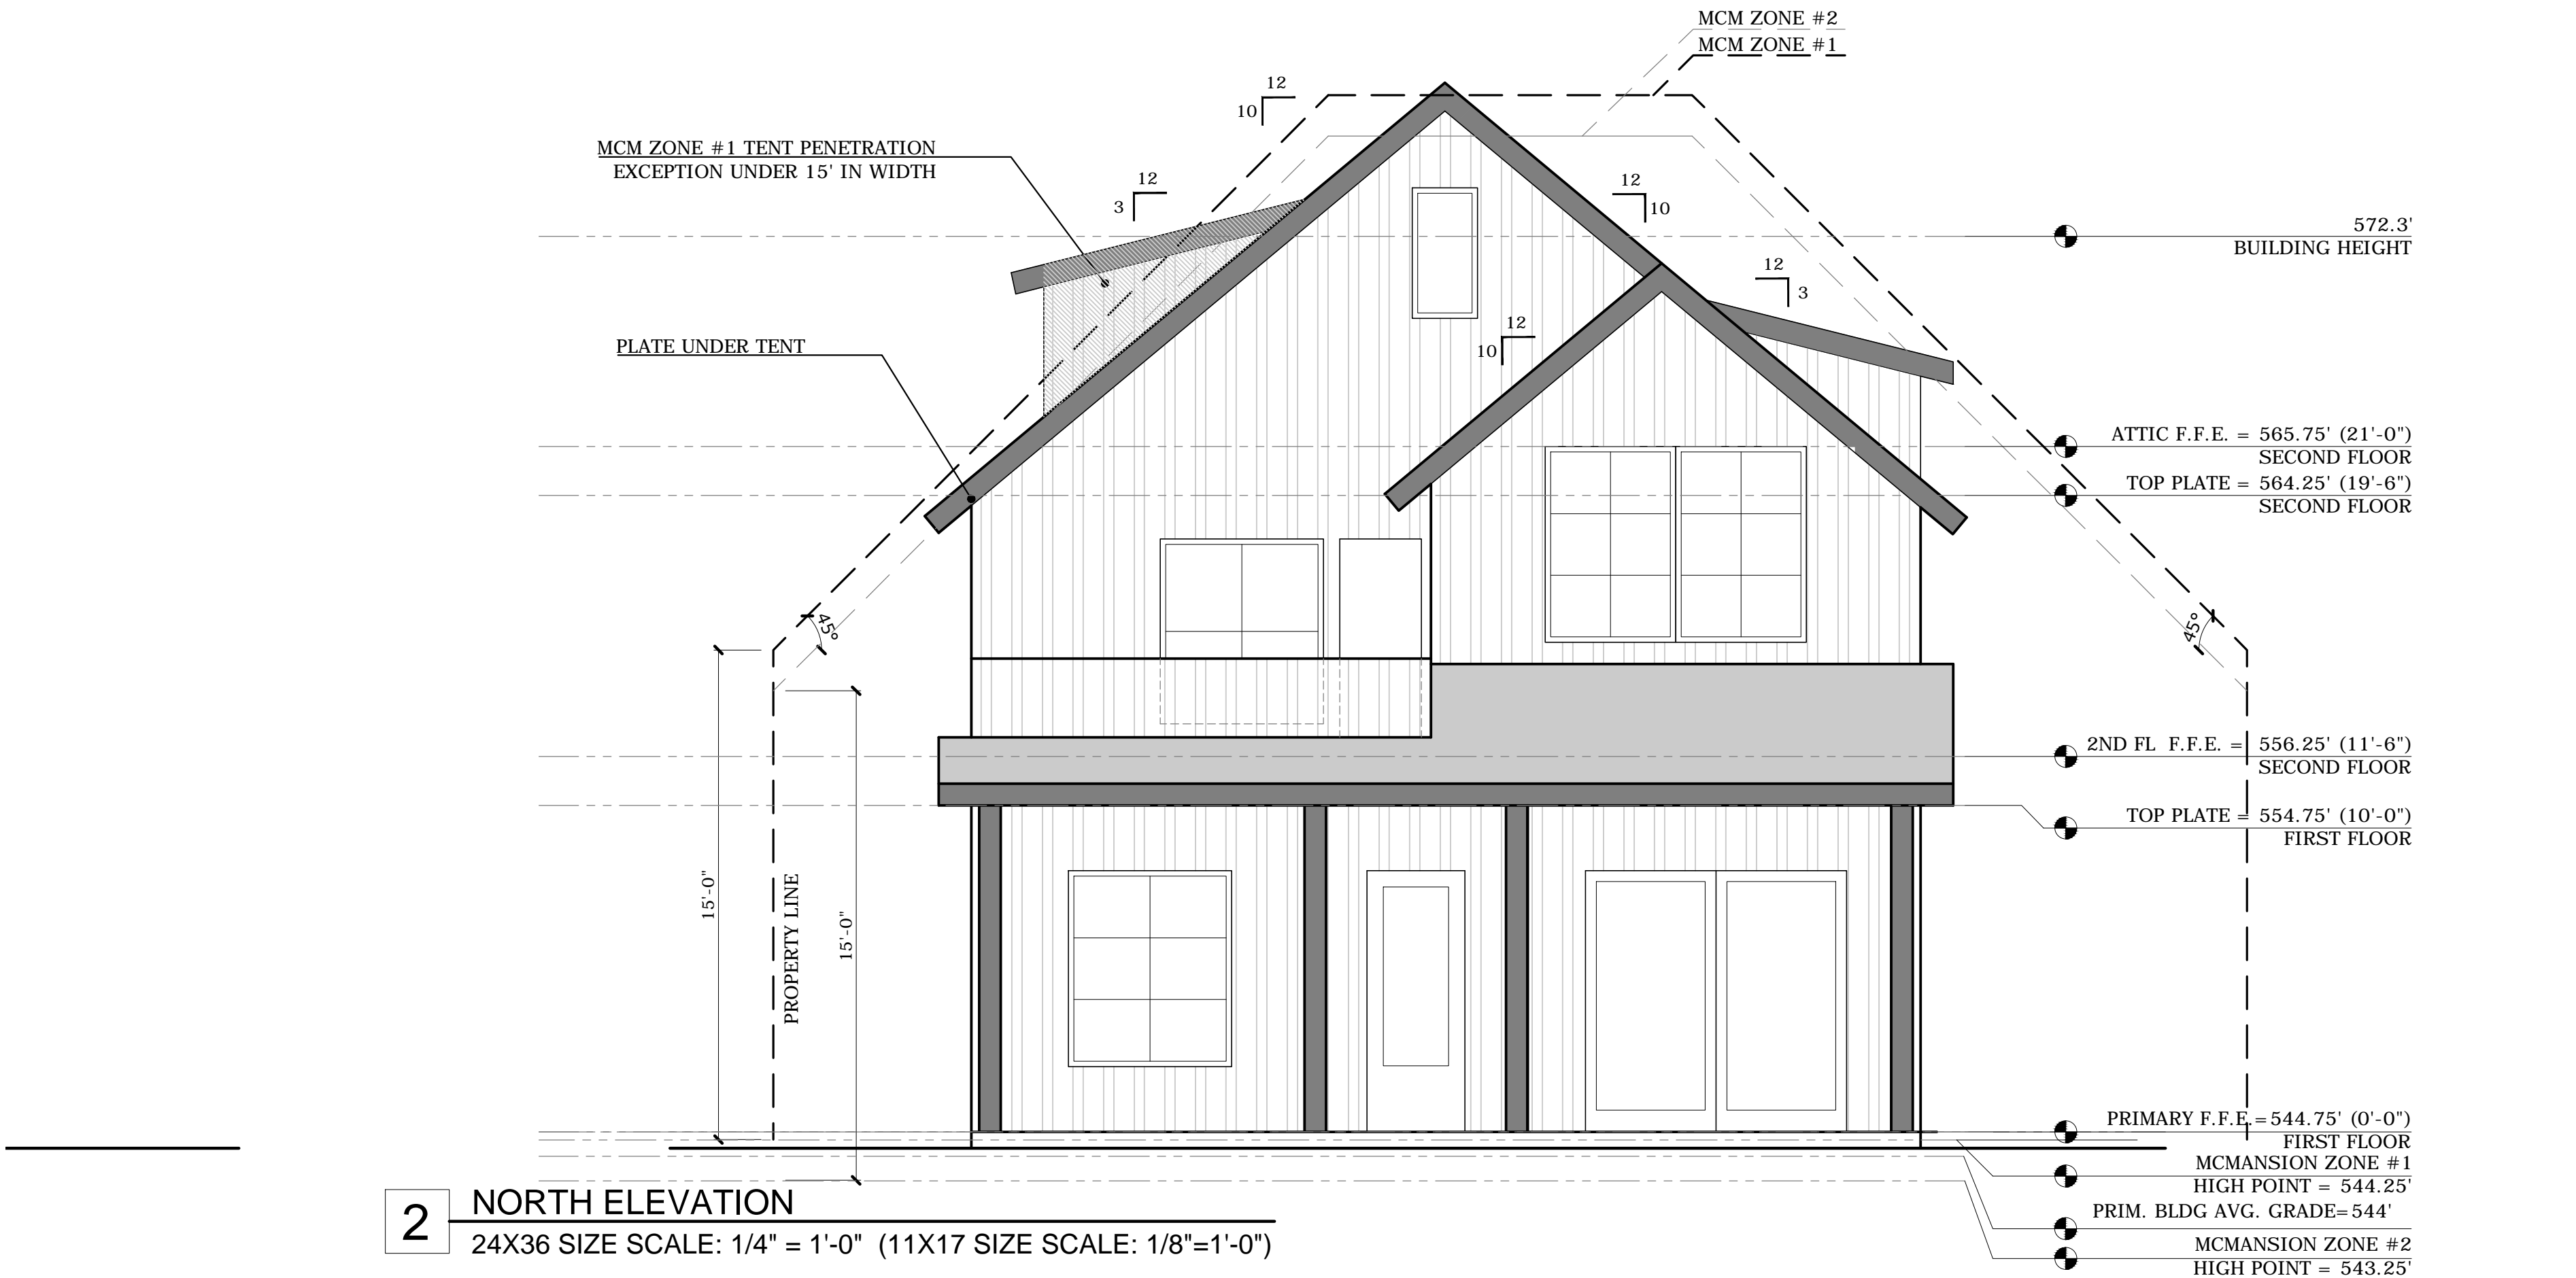

RD/D

Rodenberg Design Development
Ryan Rodenberg
512.796.5995
rrodenberg@gmail.com

812 THERESA - LOT 7
AUSTIN, TEXAS 78703

DRAWN BY: RR

CONTACT: RR

DATE: 2/15/17

JOB #: 17.03

PRIMARY RESIDENCE
ELEVATIONS

A3.0

FINISH NOTES:



- ALL SIDING, FASCIA, AND EXTERIOR ELEMENTS TO BE SMOOTH FINISH

SIDING NOTES:

- TYPE 1 SIDING: FIBER CEMENT BOARD AND BATTEN SIDING "HARDIE BOARD" BY JAMES HARDIE. COLOR TO BE SELECTED BY ARCHITECT. SMOOTH FINISH. 8" BATTEN SPACING

EXTERIOR PAINT COLORS:

BODY / TRIM	TBD
PORCH / TRIM / RAILING	TBD
SOFFIT FASCIA	TBD
GARAGE DOOR	TBD

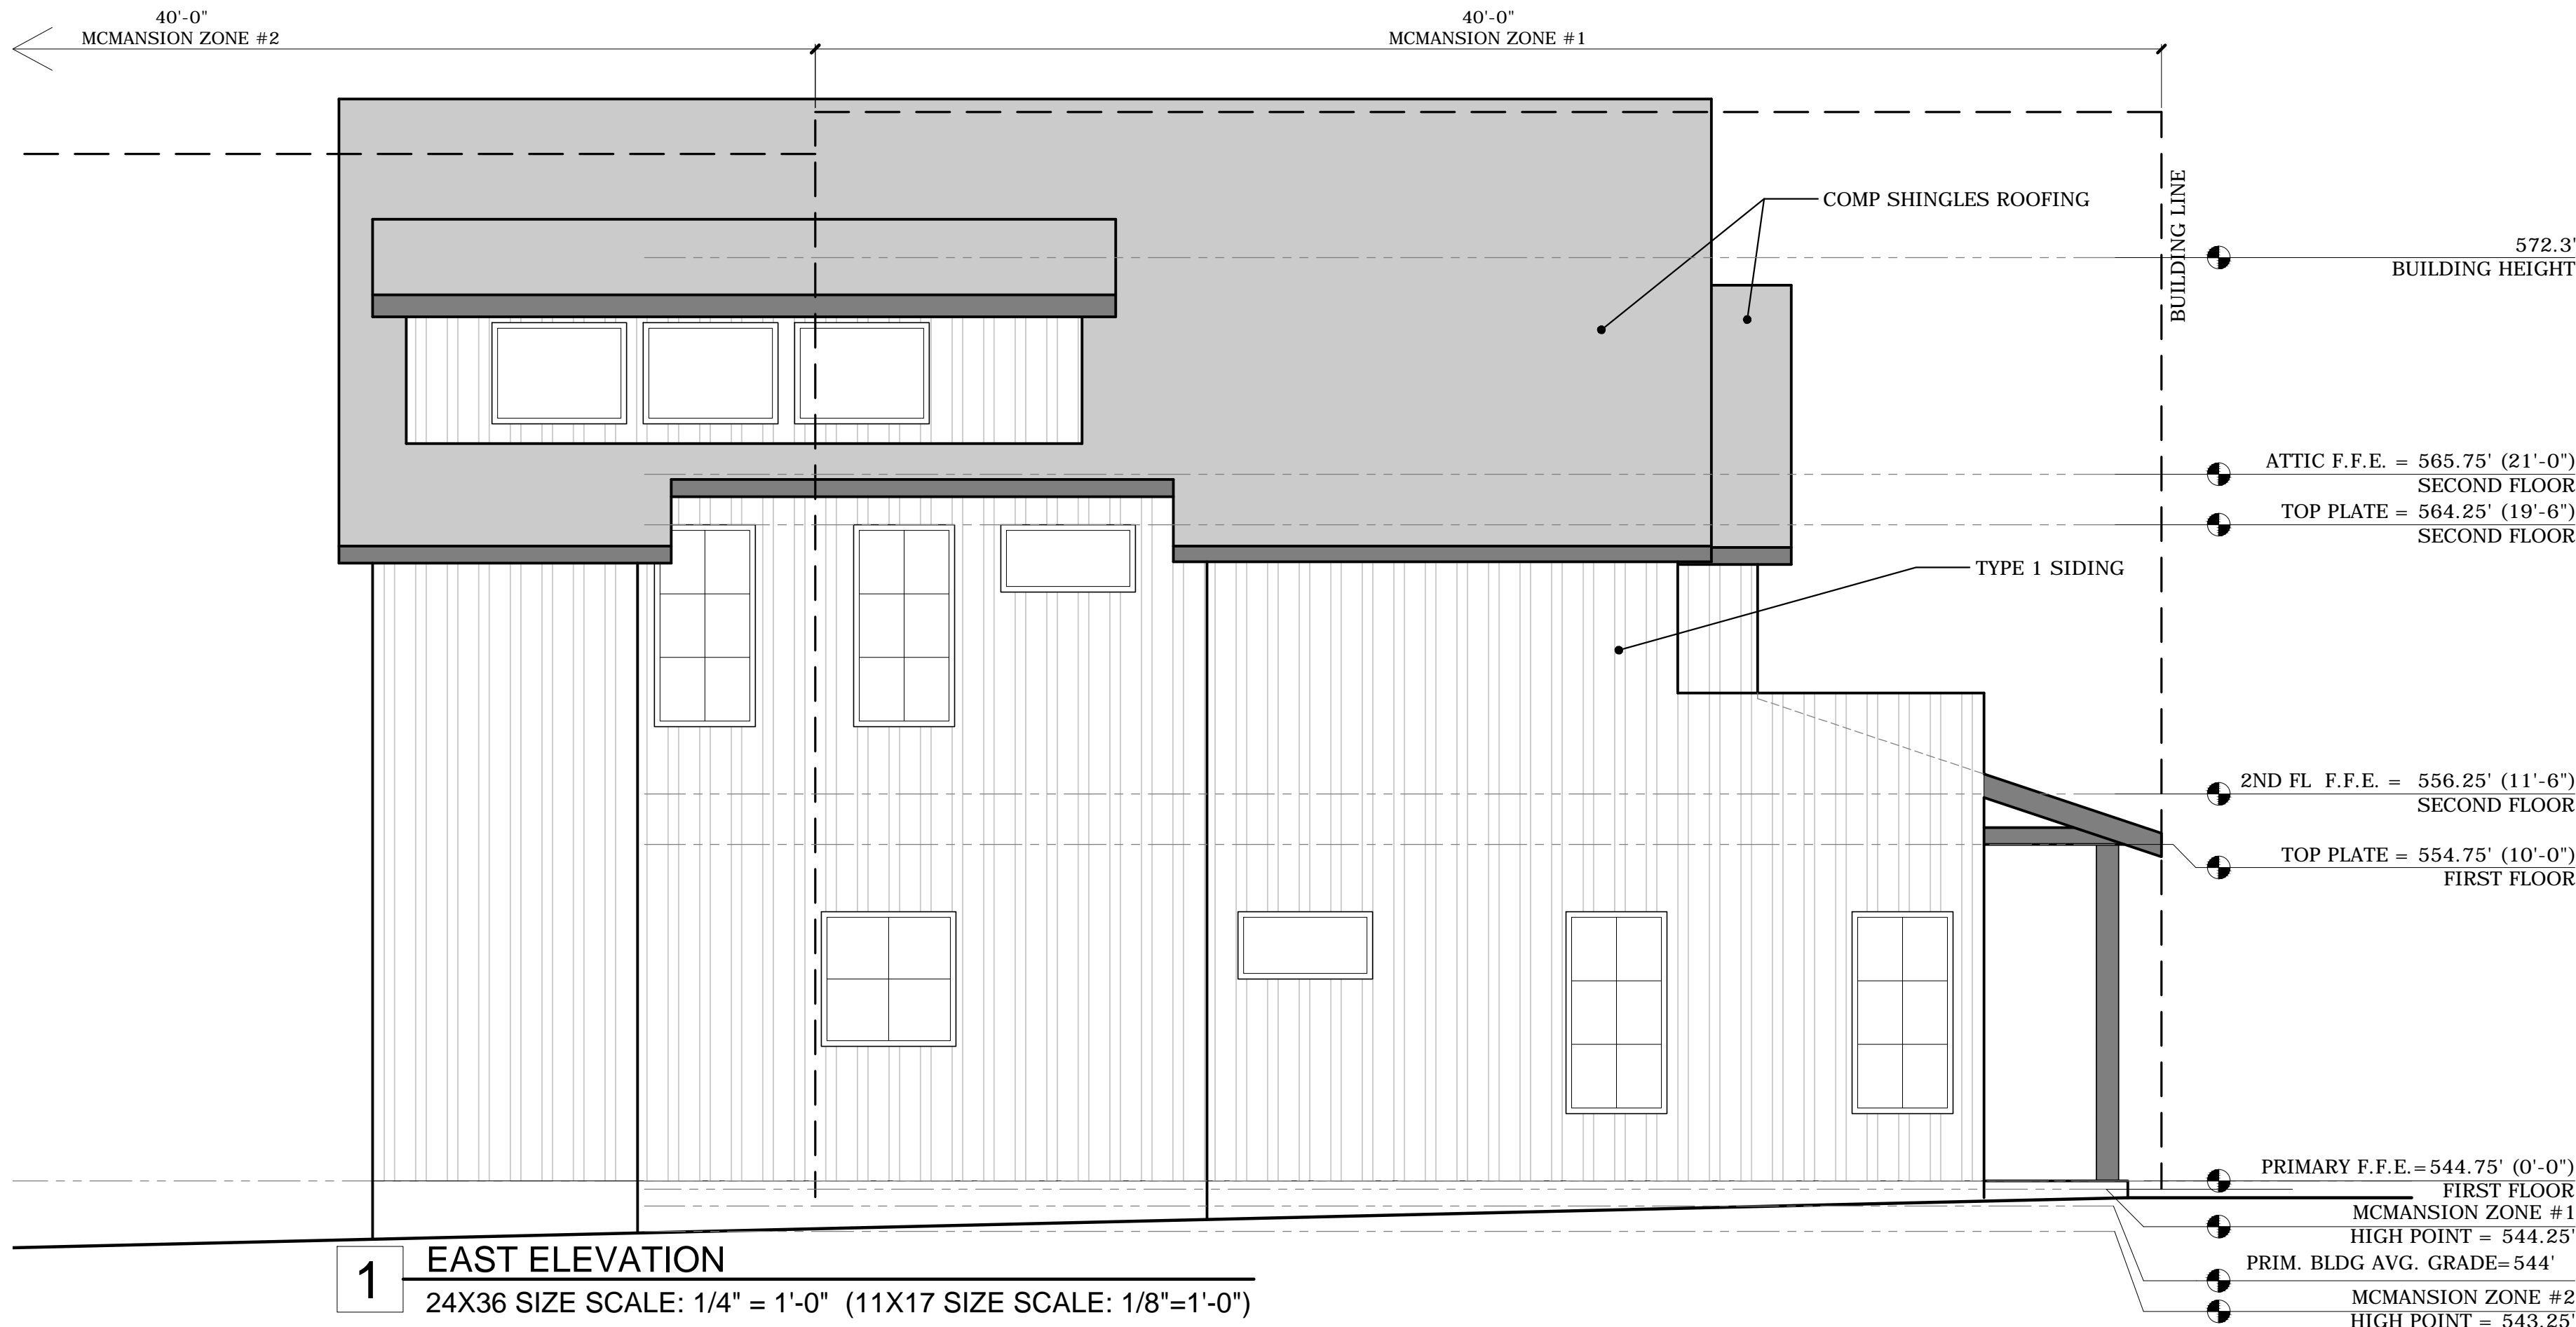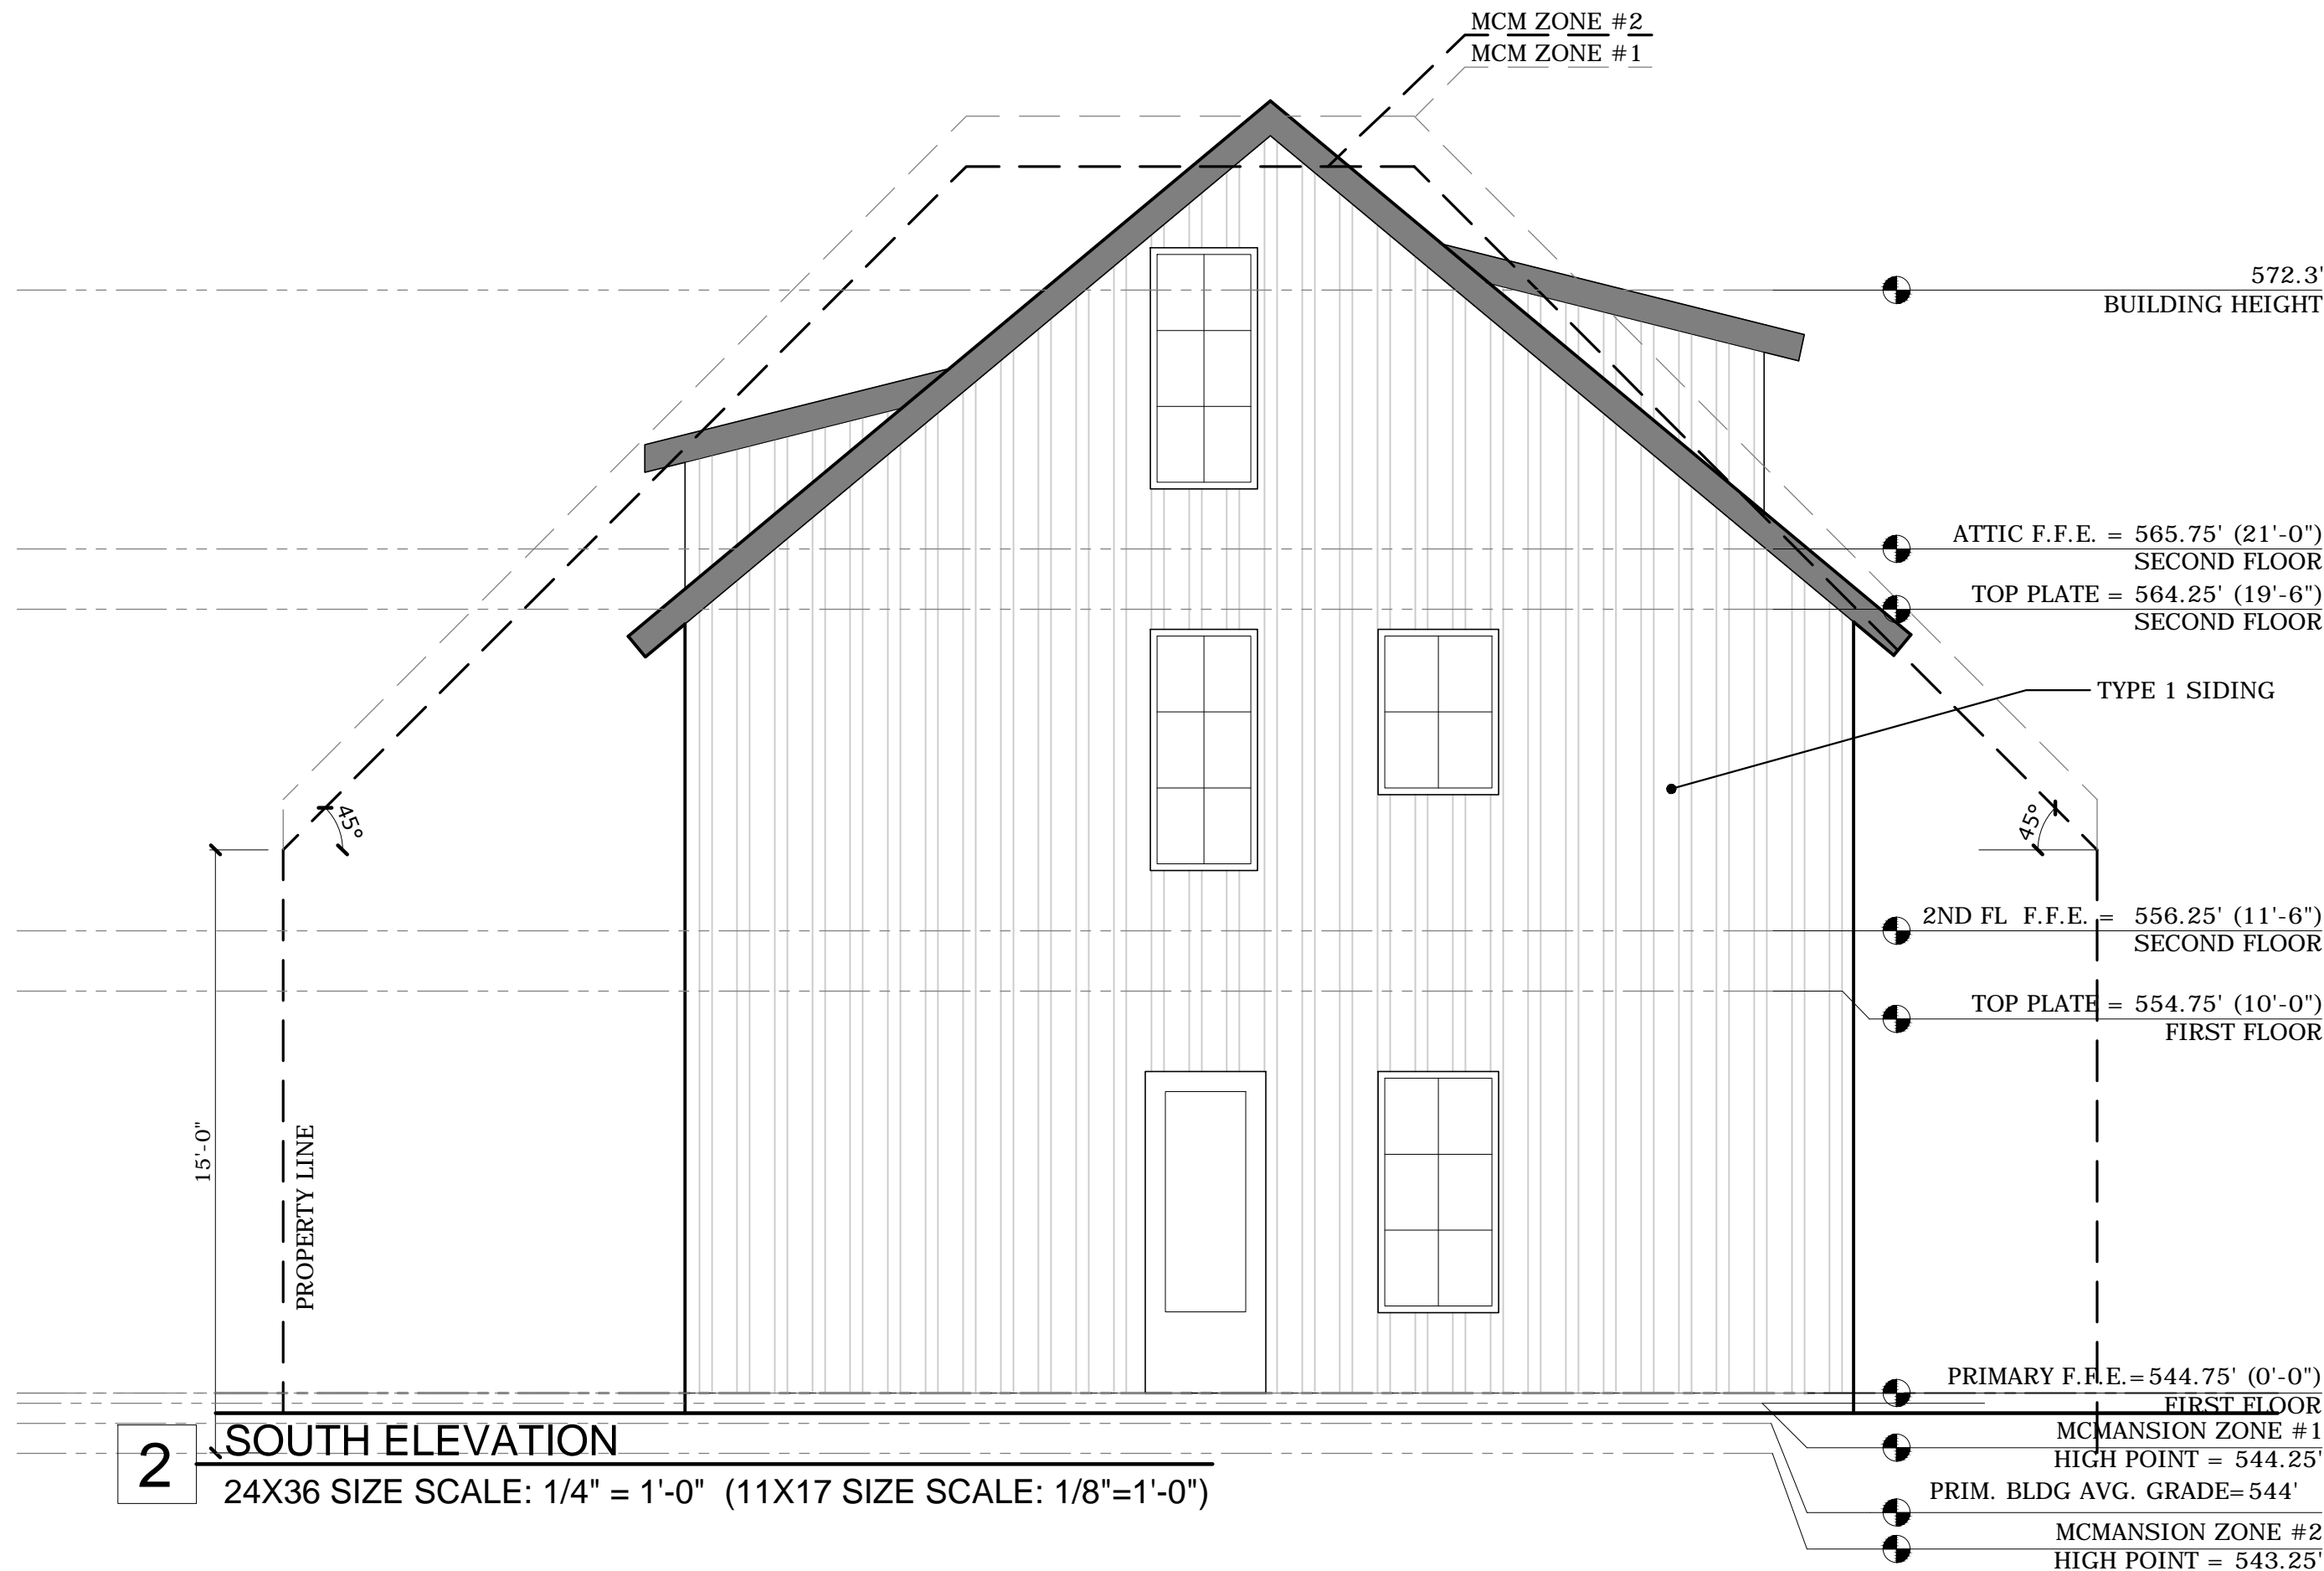

RD/D

Rodenberg Design Development
Ryan Rodenberg
512.796.5995
rrodenberg@gmail.com

812 THERESA - LOT 7
AUSTIN, TEXAS 78703

DRAWN BY: RR

CONTACT: RR

DATE: 2/15/17

JOB #: 17.03

PRIMARY RESIDENCE
ELEVATIONS


A3.1

FINISH NOTES:
- ALL SIDING, FASCIA, AND EXTERIOR ELEMENTS
TO BE SMOOTH FINISH


SIDING NOTES:
- TYPE 1 SIDING: FIBER CEMENT BOARD AND
BATTEN SIDING "HARDIE BOARD" BY JAMES
HARDIE. COLOR TO BE SELECTED BY ARCHITECT.
SMOOTH FINISH. 8" BATTEN SPACING

EXTERIOR PAINT COLORS:


BODY / TRIM	TBD
PORCH / TRIM / RAILING	TBD
SOFFIT FASCIA	TBD
GARAGE DOOR	TBD

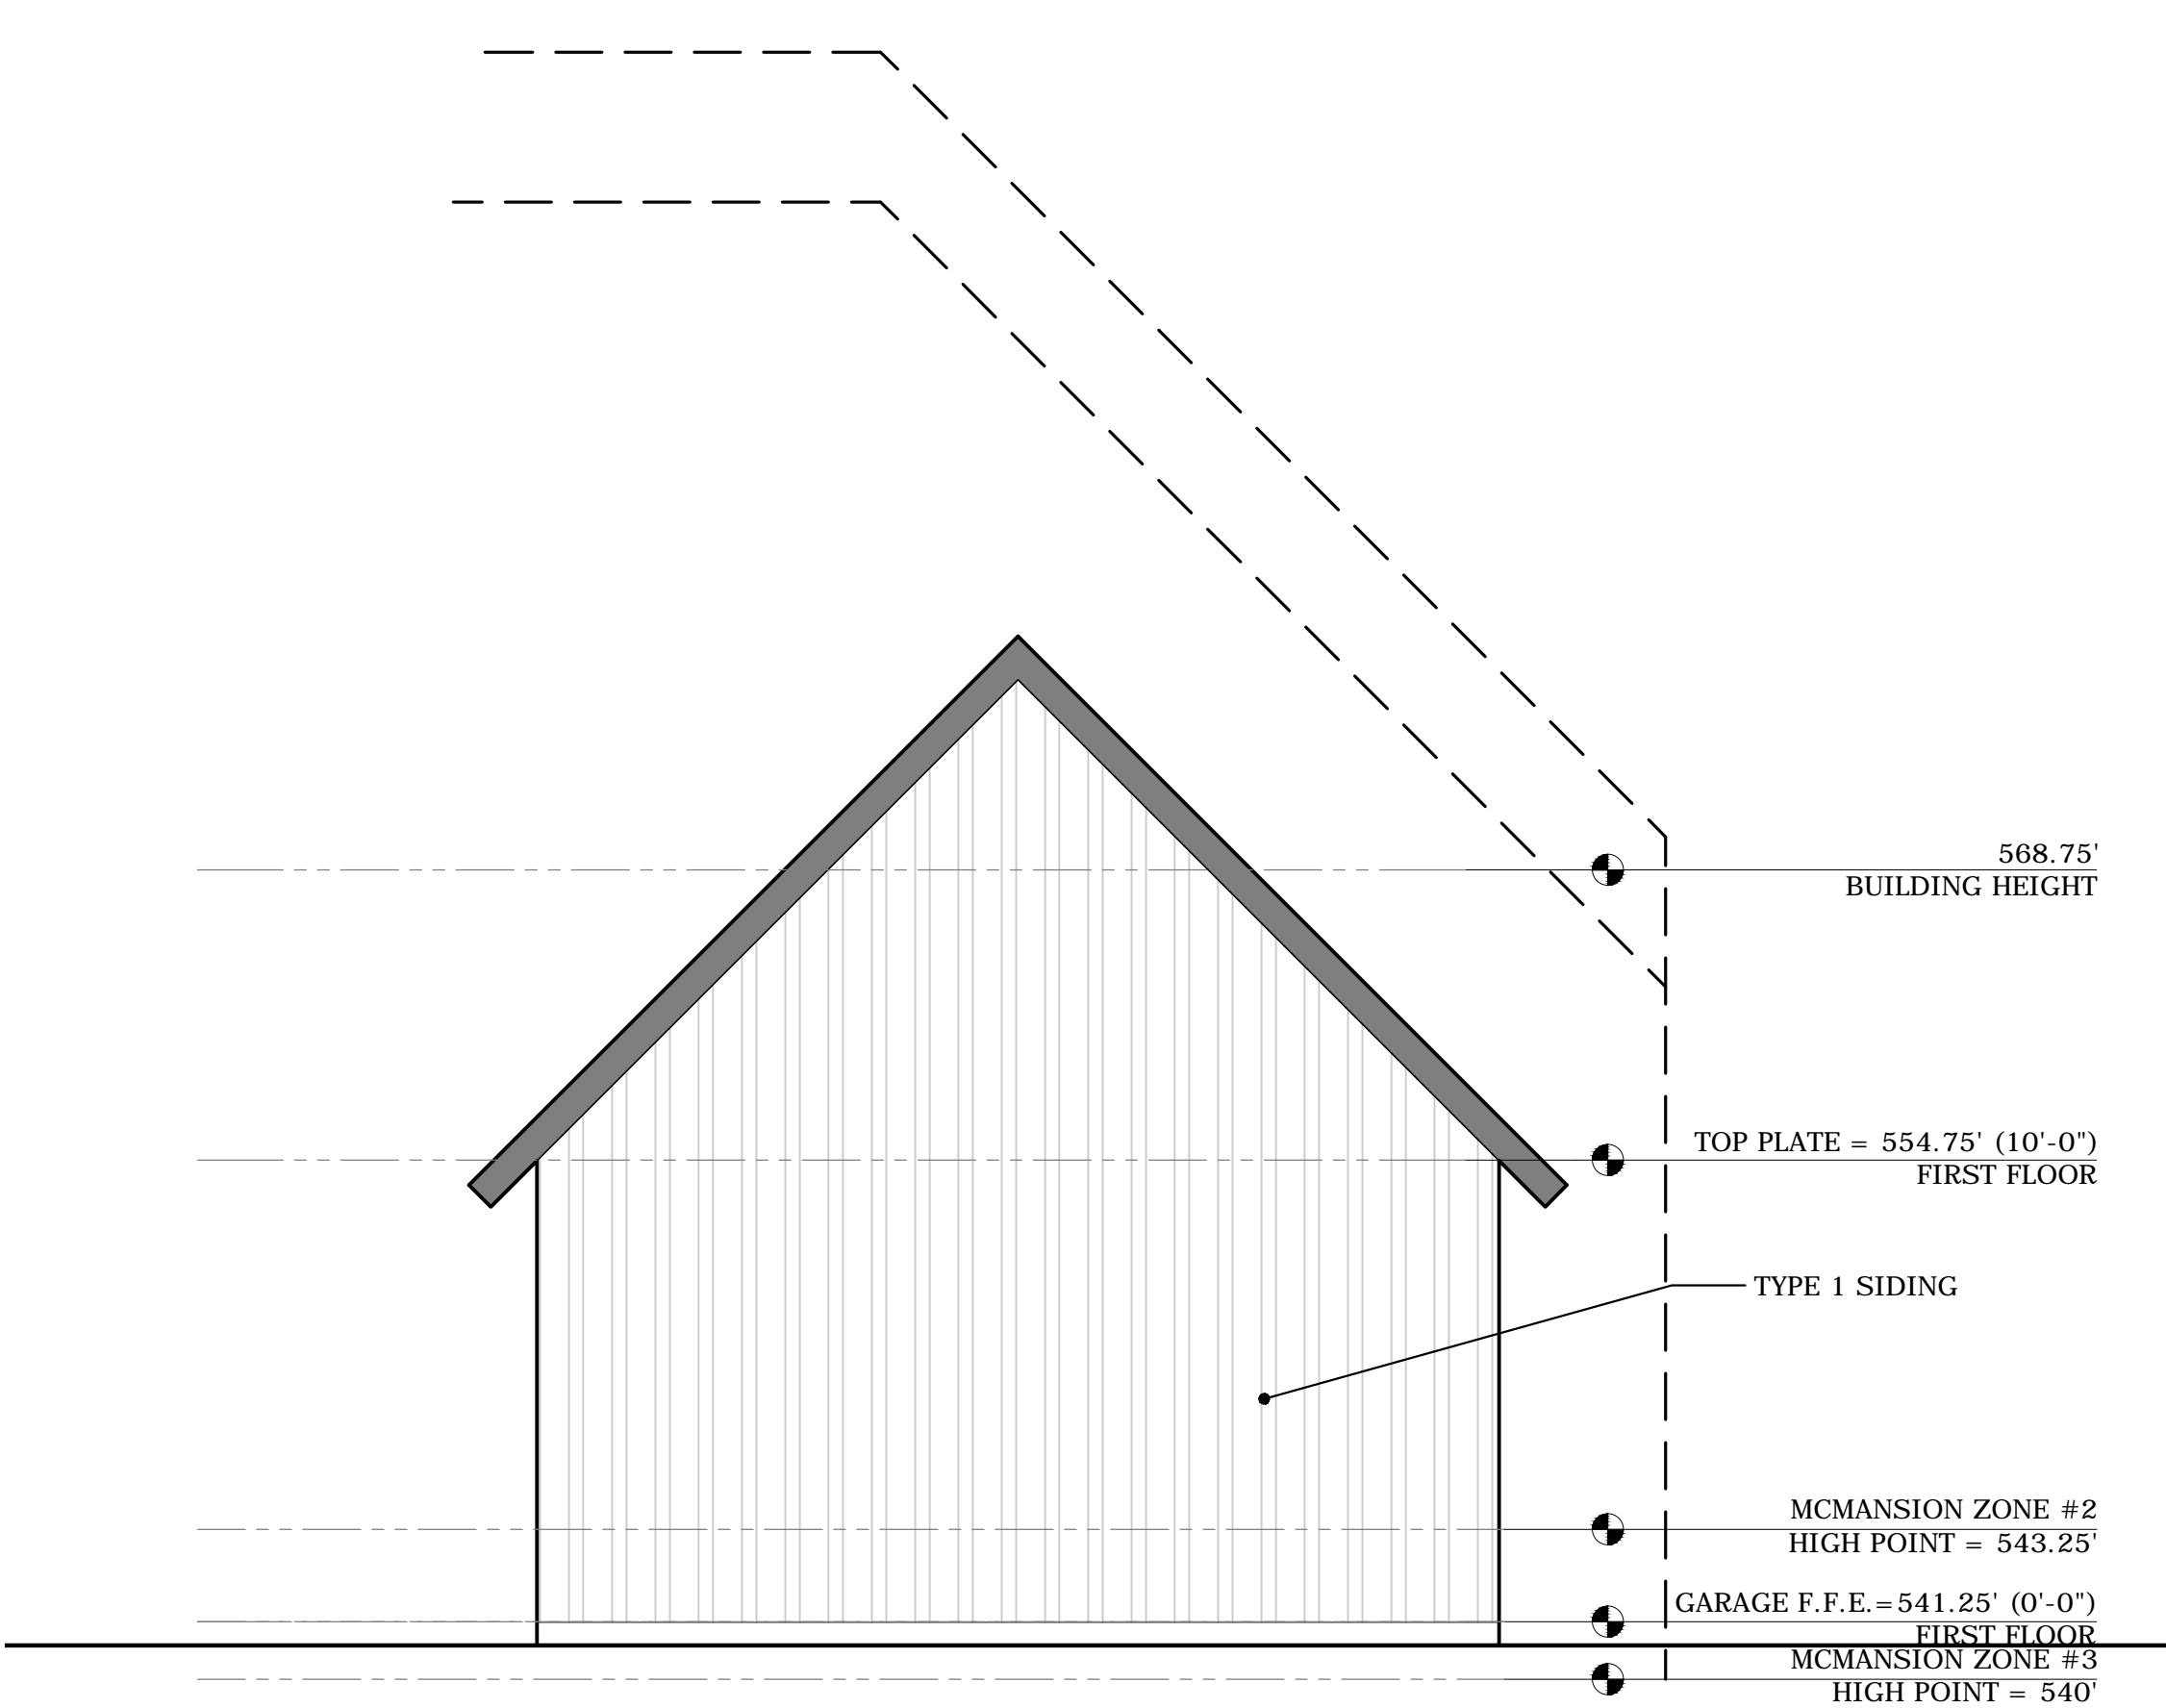


3 EAST ELEVATION
24X36 SIZE SCALE: 1/4" = 1'-0" (11X17 SIZE SCALE: 1/8"=1'-0")

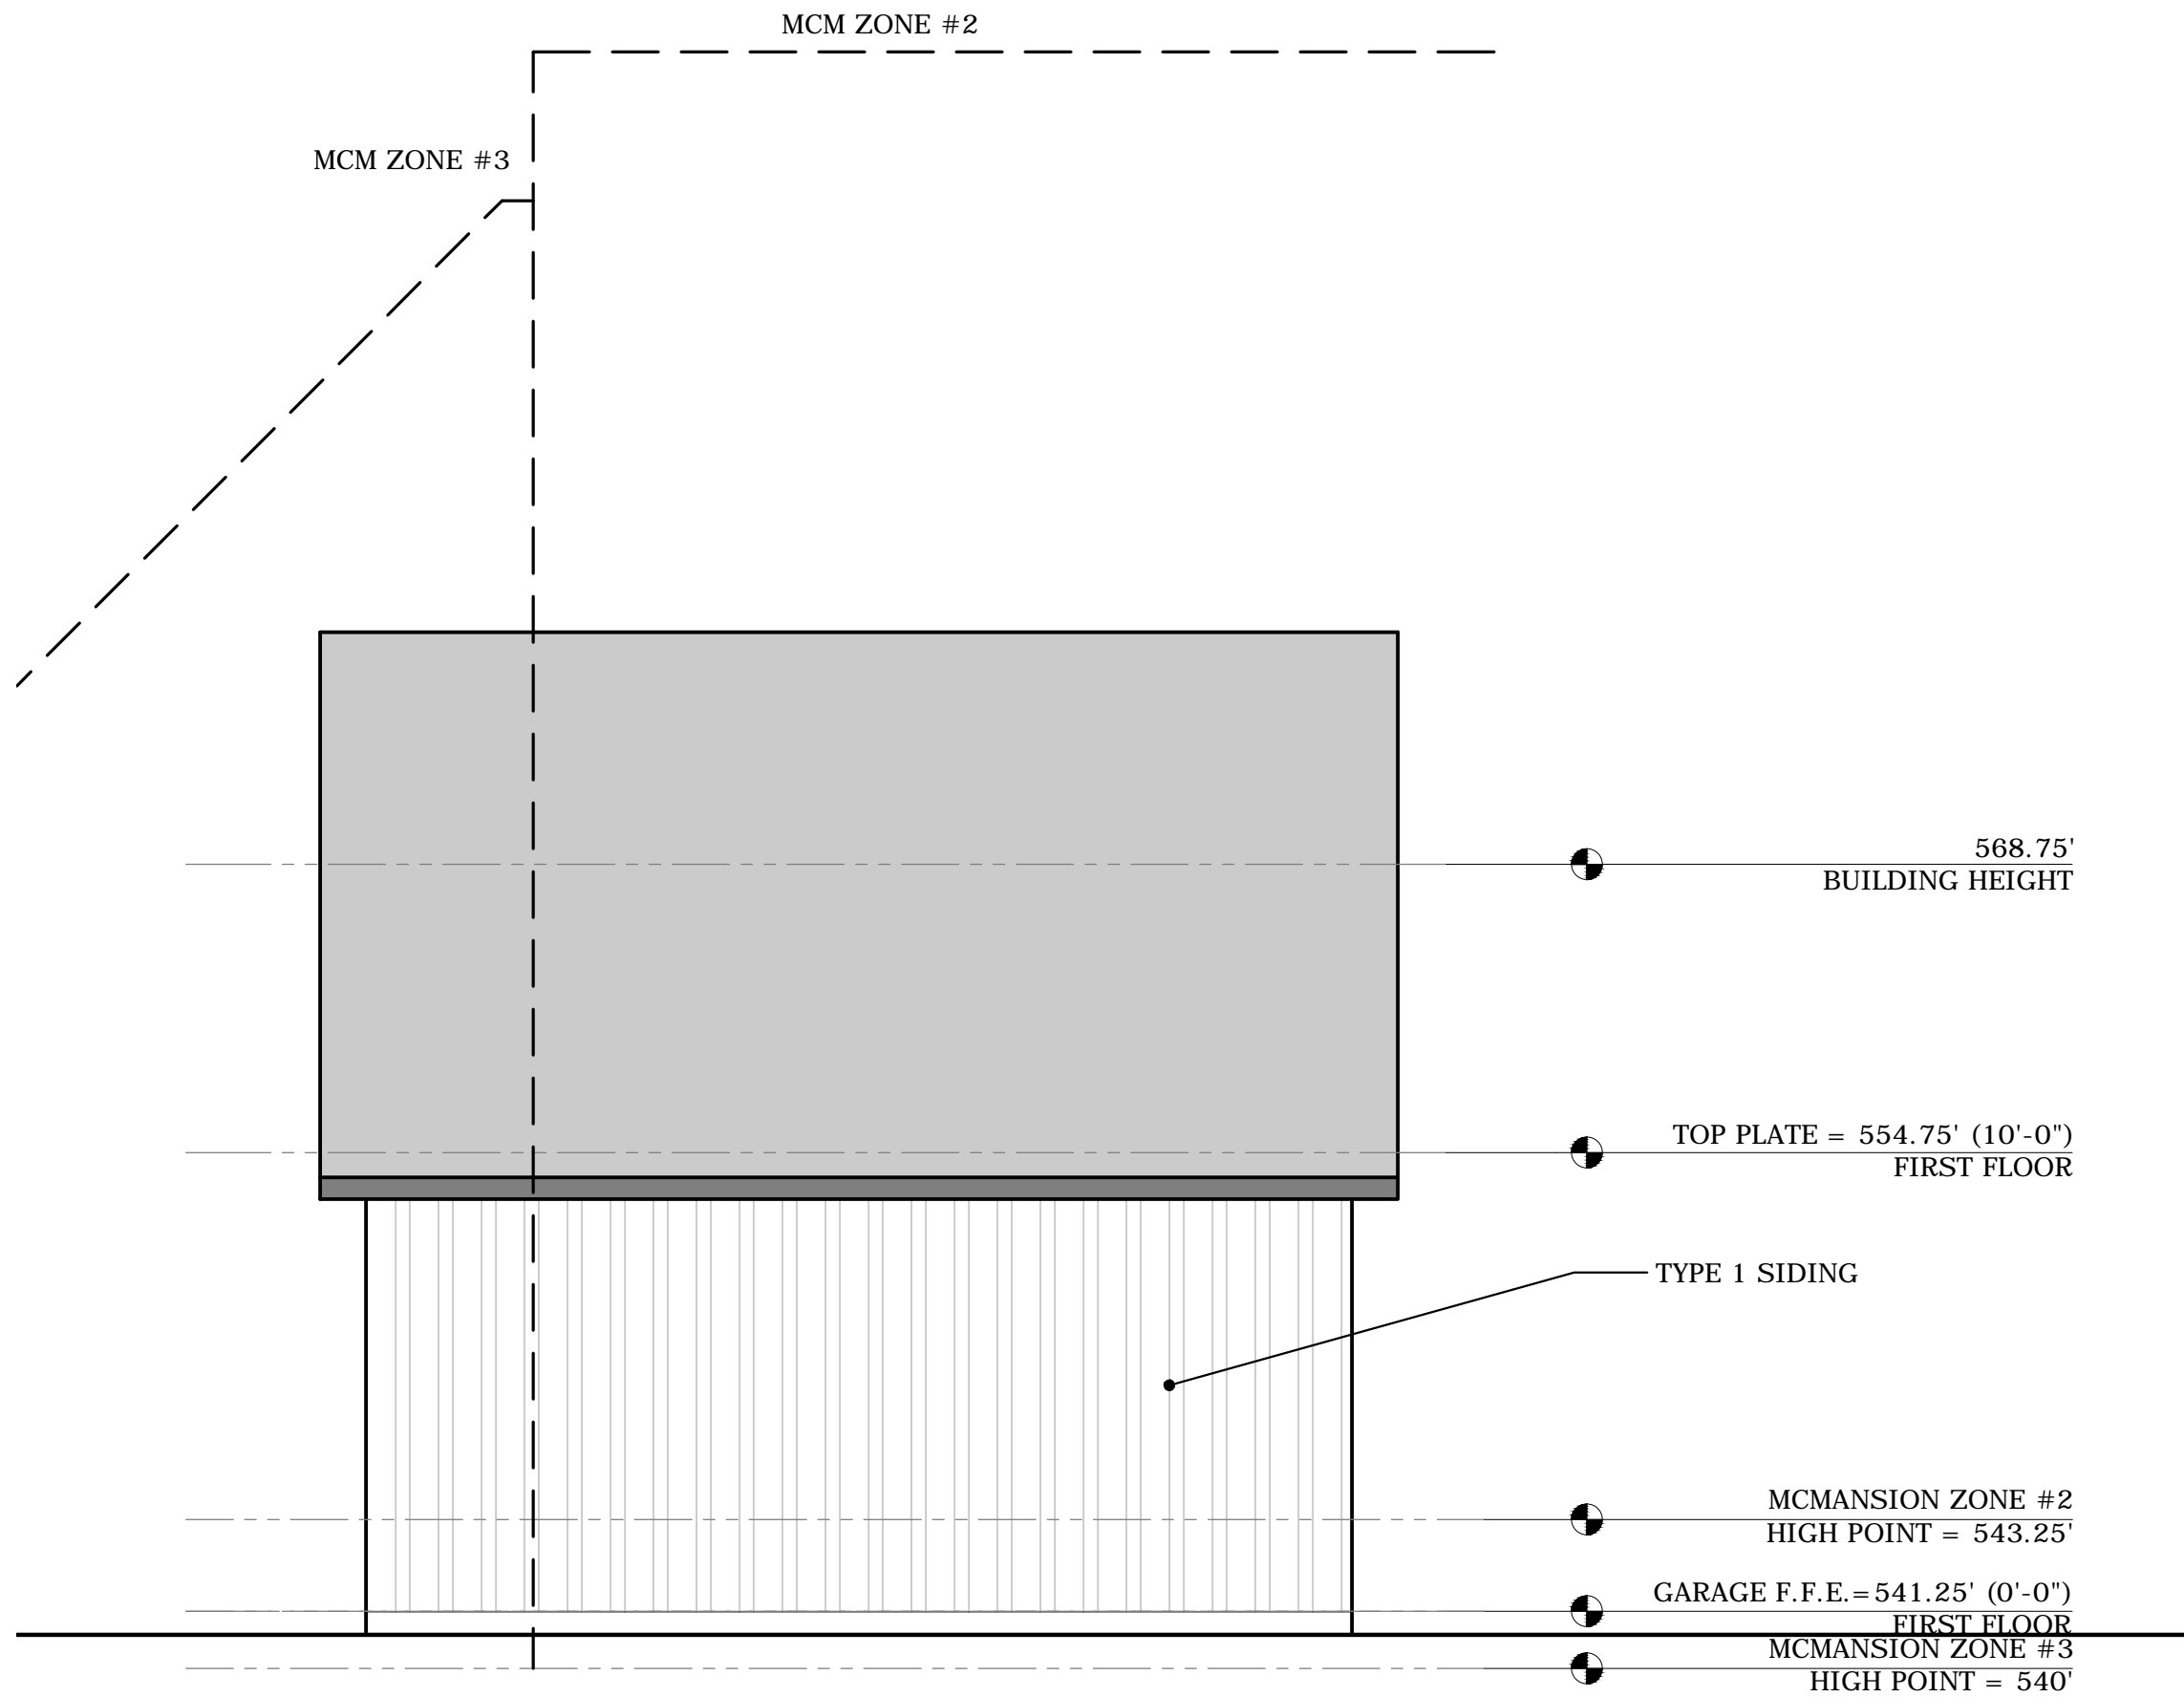

2 SOUTH ELEVATION
24X36 SIZE SCALE: 1/4" = 1'-0" (11X17 SIZE SCALE: 1/8"=1'-0")

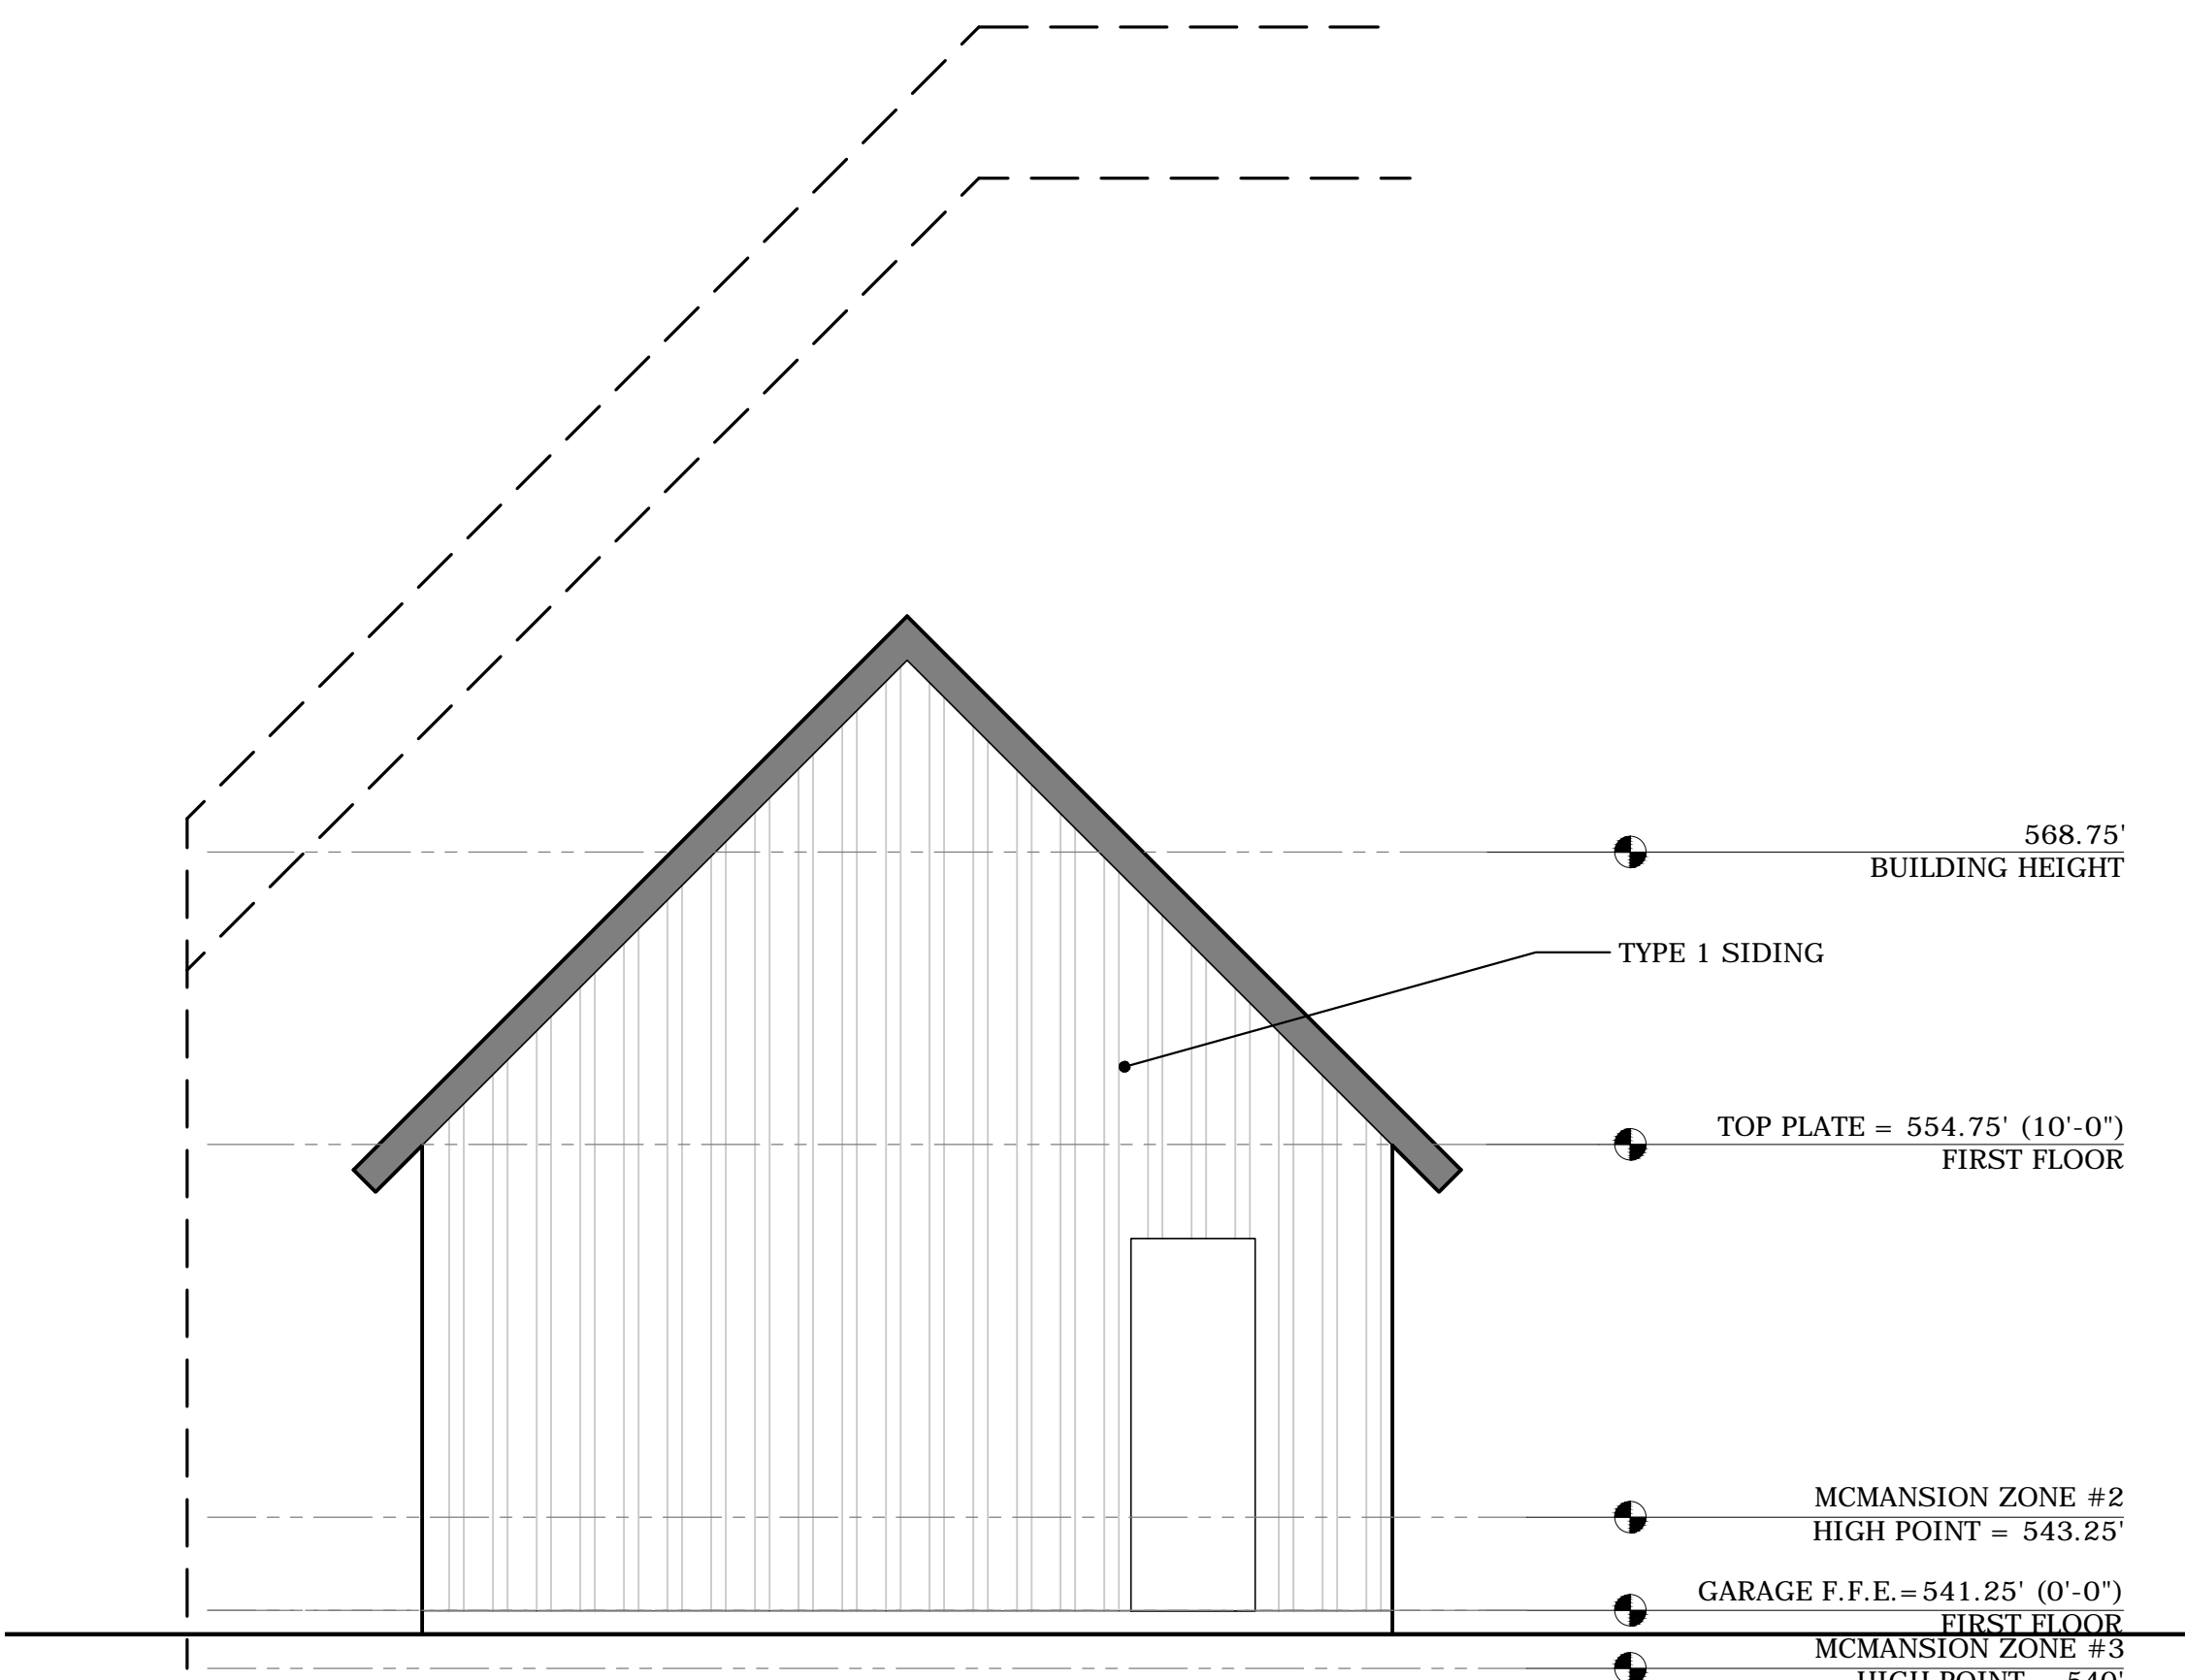

4 WEST ELEVATION
24X36 SIZE SCALE: 1/4" = 1'-0" (11X17 SIZE SCALE: 1/8"=1'-0")

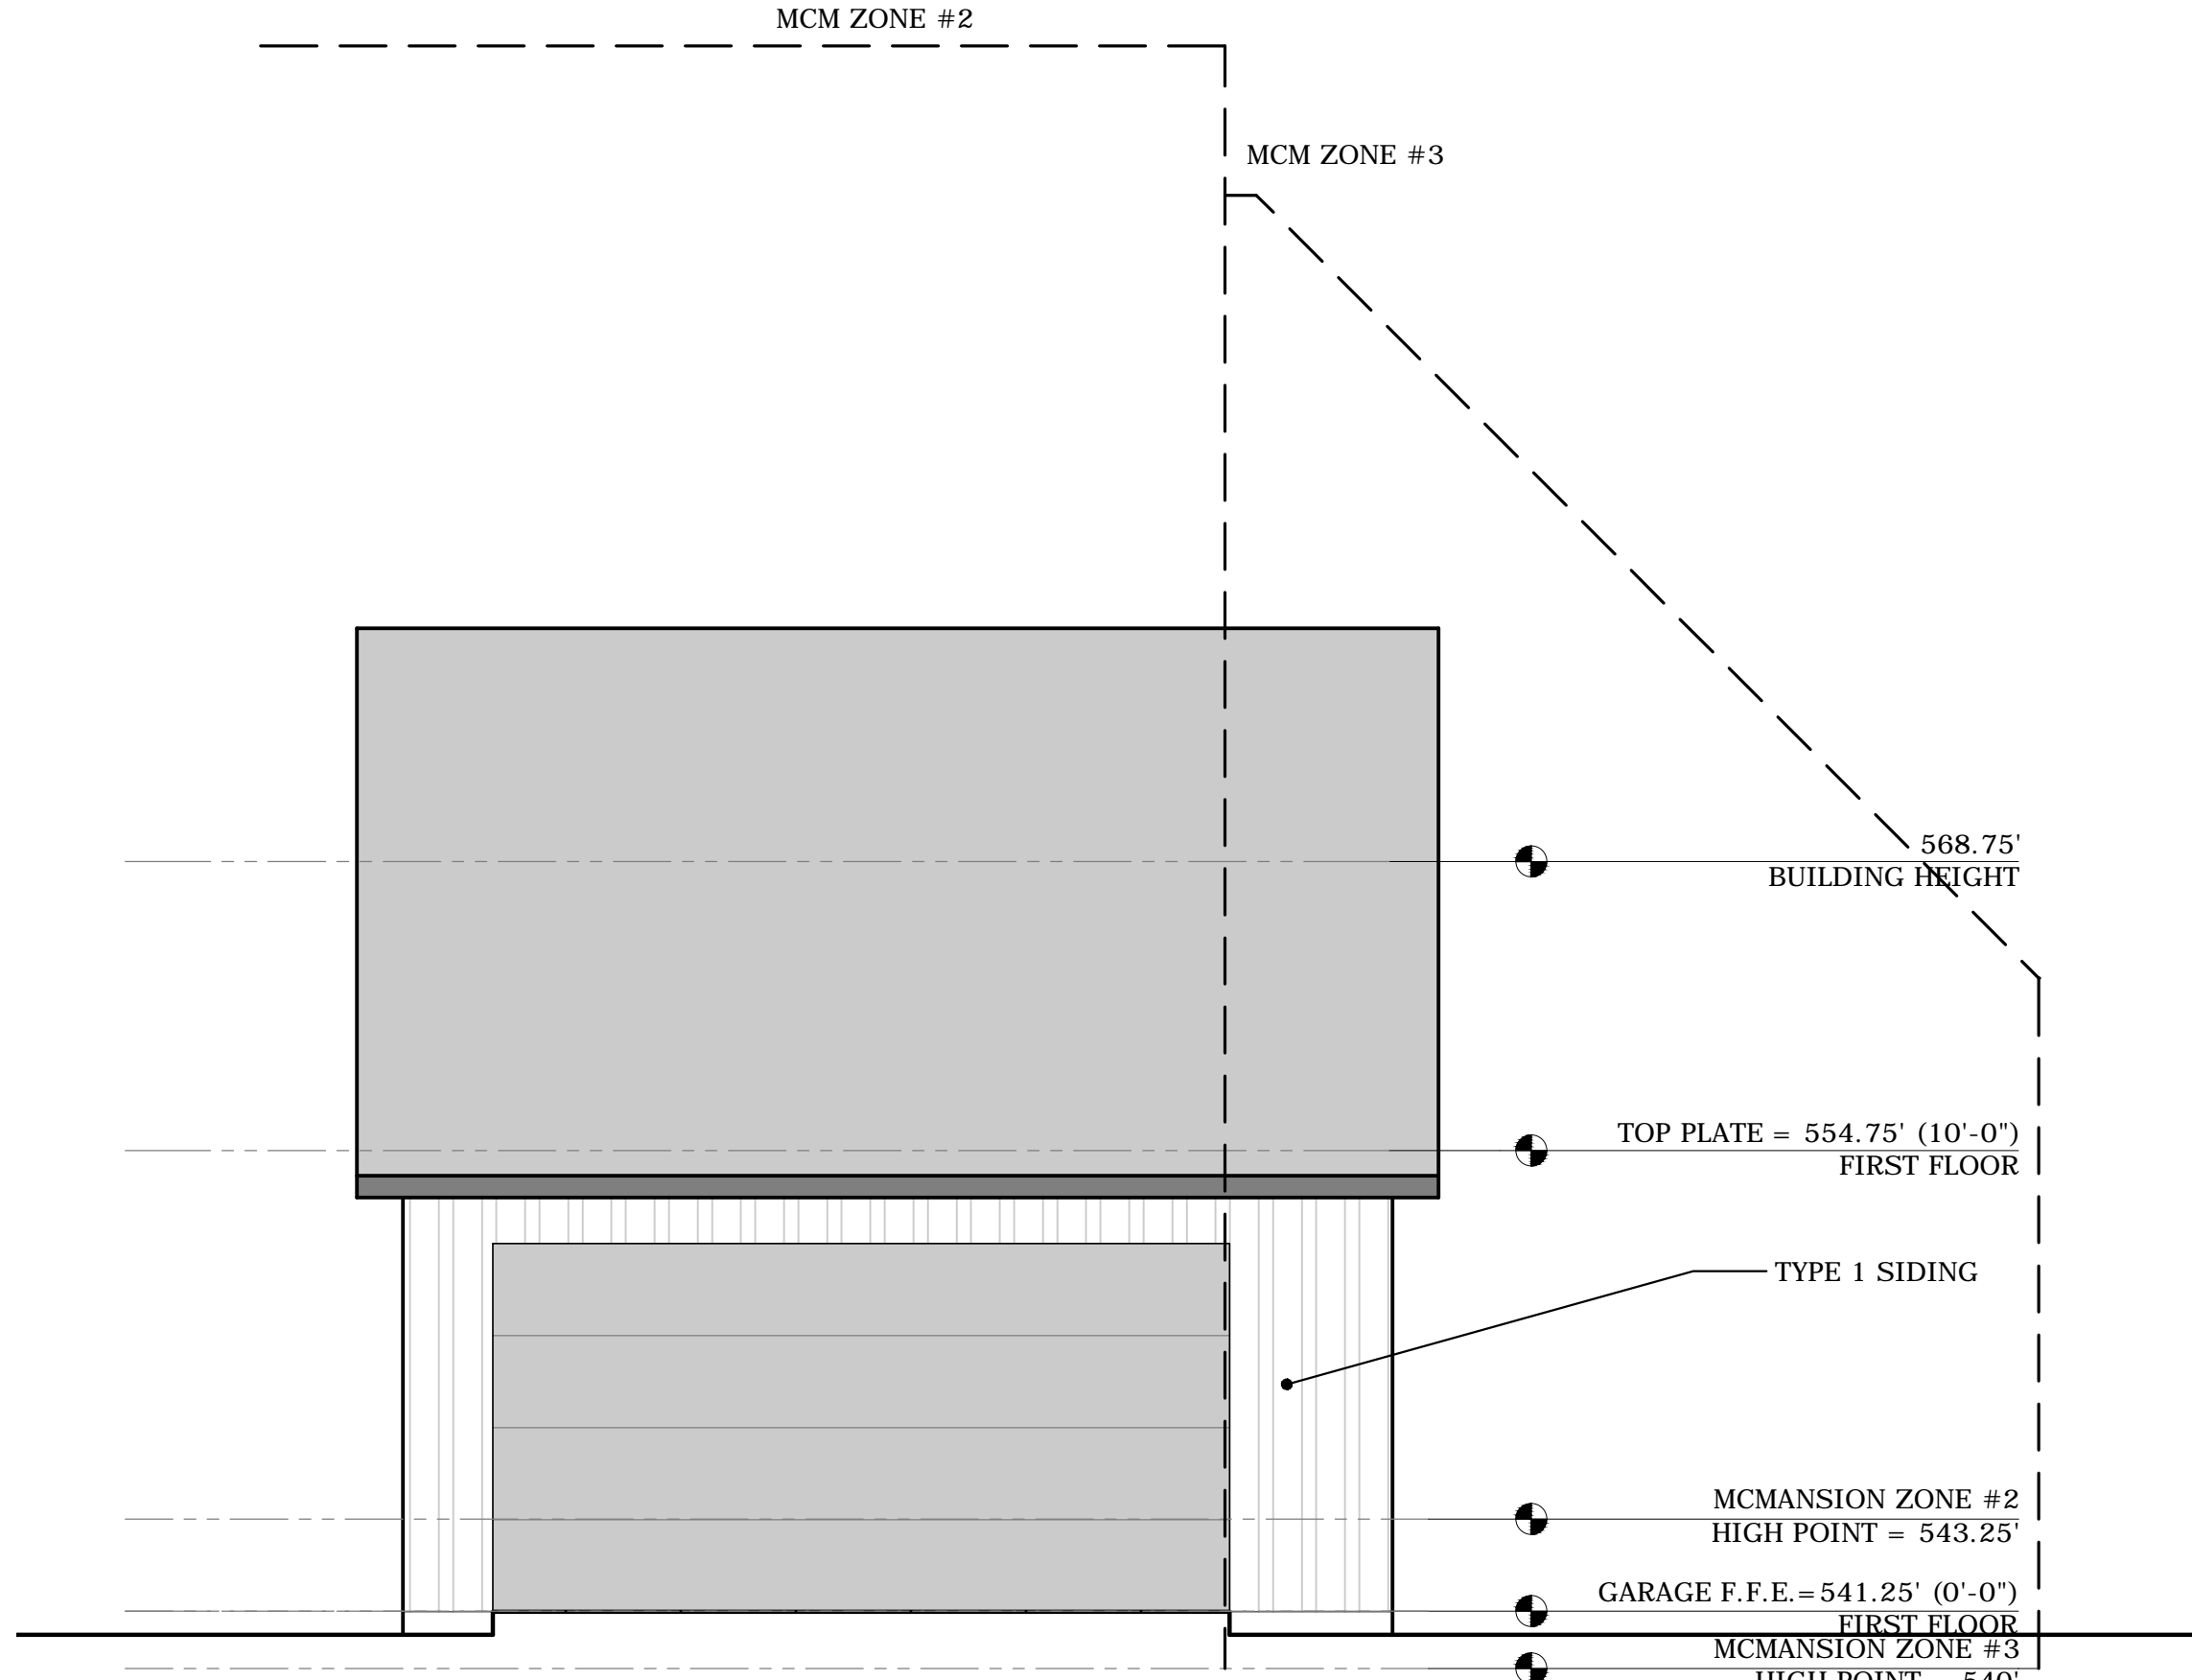

1 NORTH ELEVATION
24X36 SIZE SCALE: 1/4" = 1'-0" (11X17 SIZE SCALE: 1/8"=1'-0")

RD/D
Rodenberg Design Development
Ryan Rodenberg
512.796.5995
rrodenberg@gmail.com

812 THERESA - LOT 7
AUSTIN, TEXAS 78703

DRAWN BY: RR

CONTACT: RR

DATE: 2/15/17

JOB #: 17.03

GARAGE
ELEVATIONS

A3.2