

CITY OF AUSTIN – DEPARTMENT OF PUBLIC WORKS
505 BARTON SPRINGS RD
AUSTIN, TX 78704




ROOF RENOVATIONS

for

SHIPE NEIGHBORHOOD PARK – RESTROOM BUILDING
4400 AVE. G
AUSTIN, TX

PREPARED BY
PRICE CONSULTING, INCORPORATED
211 HIGHLAND CROSS, SUITE 220
HOUSTON, TEXAS 77073
(281) 209-1724
TX P.E. FIRM F-3814

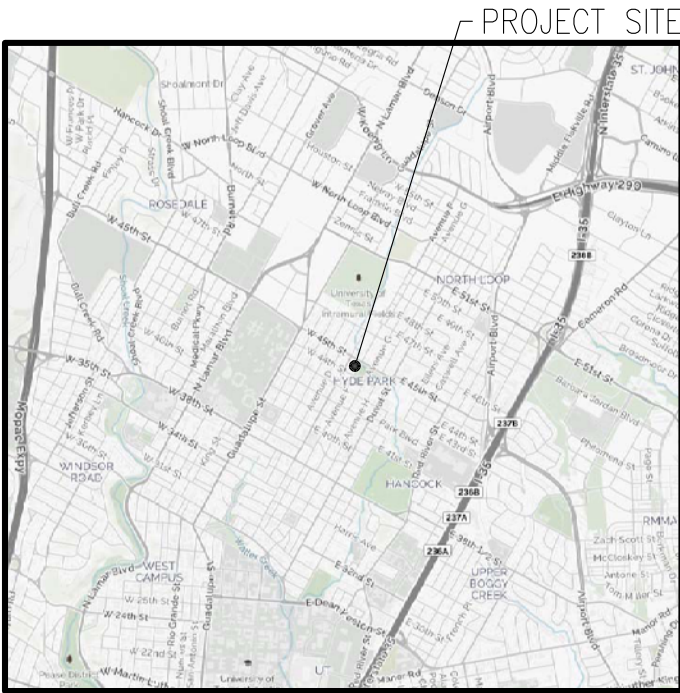

SITE PLAN

INDEX TO DRAWINGS

R1.00	COVER SHEET
R2.00	EXISTING FRAMING PLAN
R2.01	EXISTING ROOF PLAN
R3.00	EXISTING ELEVATION: NORTH VIEW
R3.01	EXISTING ELEVATION: SOUTH VIEW
R3.02	EXISTING ELEVATION: EAST/WEST VIEW
R3.03	EXISTING ELEVATION: BREEZE-WAY EAST/WEST VIEW
R3.04	SECTION: WOMEN'S RESTROOM
R3.05	SECTION: MEN'S RESTROOM
R4.00	FLOOR PLAN: WOMEN'S/MENS RESTROOM
R5.00	DETAILS
R5.01	DETAILS



PRICE CONSULTING, INC.
211 HIGHLAND CROSS, SUITE 220
HOUSTON, TEXAS 77073
PHONE: (281)209-1724 FAX: (281)209-2724

PROJECT:
SHIPE NEIGHBORHOOD PARK-RESTROOM BUILDING
4400 AVENUE G
AUSTIN, TEXAS


OWNER/CLIENT:
CITY OF AUSTIN-DEPARTMENT OF PUBLIC WORKS
5505 BARTON SPRINGS RD
AUSTIN, TEXAS 78704

REVISIONS		
NO.	DATE	BY

COVER SHEET
PCI PROJECT NO.: 11362.17
PCI FILE NAME: R1.00
SCALE: AS NOTED



DWN.BY: DATE:
ESG 08/17/17
SHEET:
R1.00

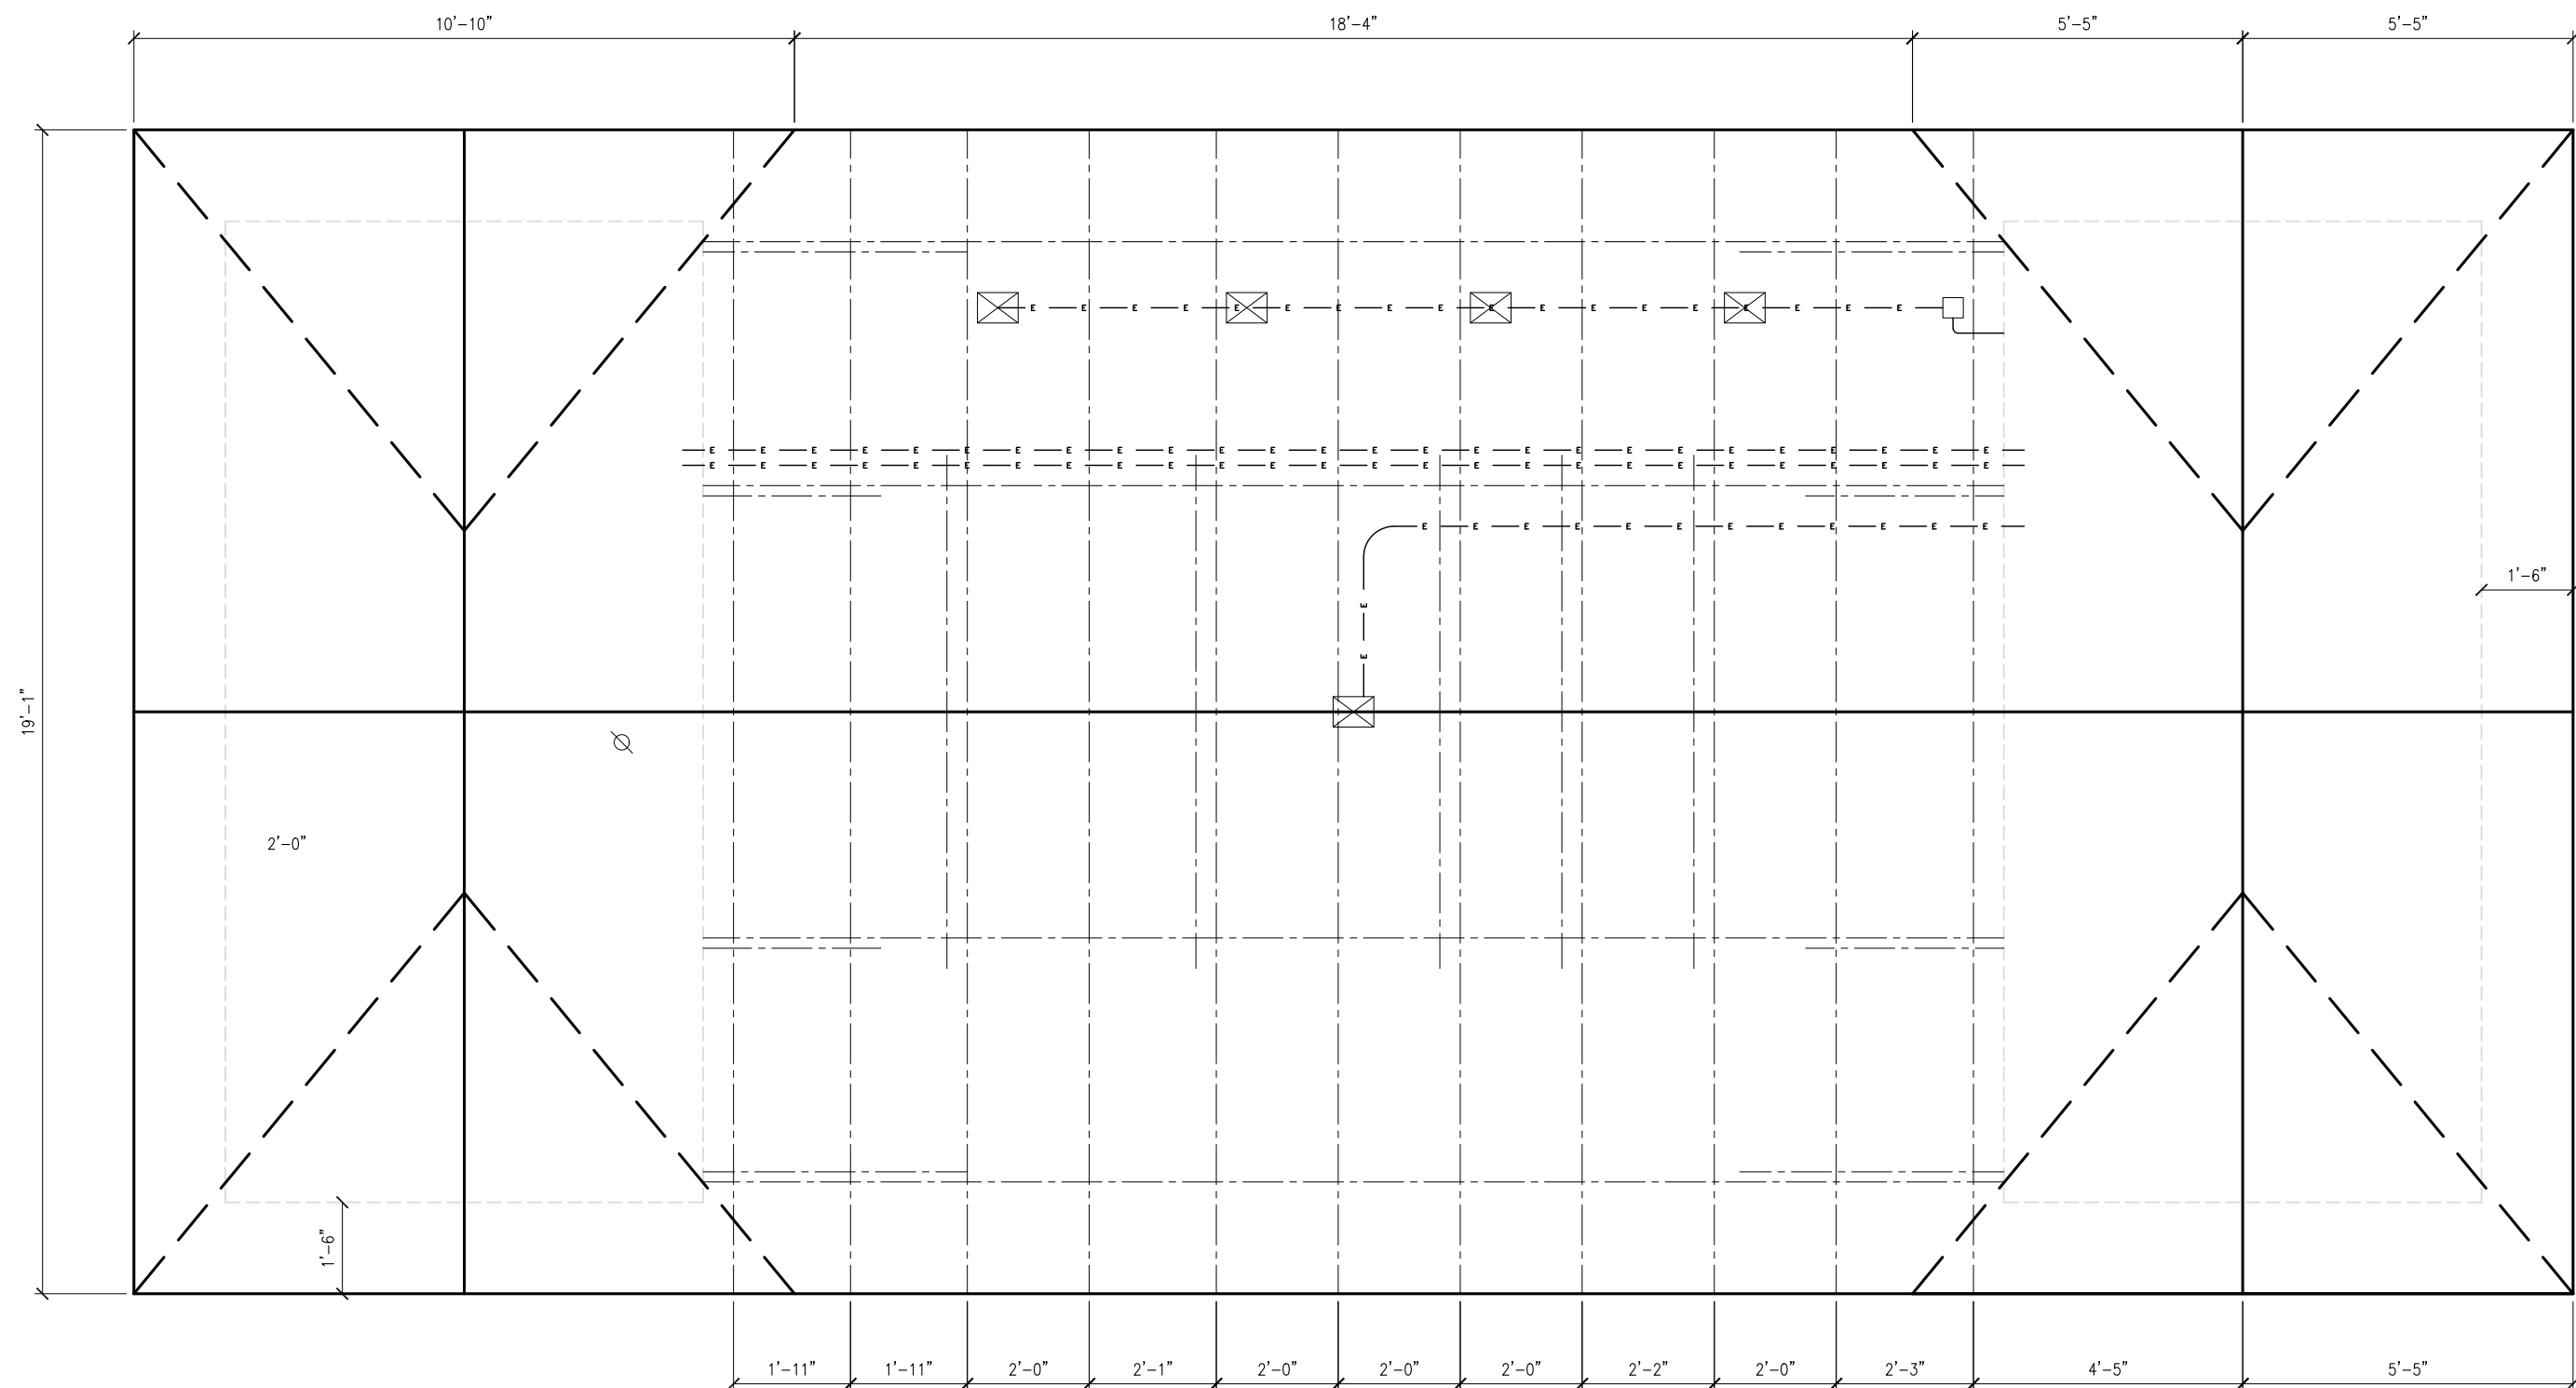

1 EXISTING FRAMING PLAN: SHIPE NEIGHBORHOOD PARK - RESTROOM BUILDING
R3.00 SCALE: 3/8"=1'-0" (11"x17"); 3/16"=1'-0" (22"x34")



PRICE CONSULTING, INC.
211 HIGHLAND CROSS, SUITE 220
HOUSTON, TEXAS 77073
PHONE: (281)209-1724 FAX: (281)209-2724


PROJECT:
SHIPE NEIGHBORHOOD PARK-RESTROOM BUILDING
4400 AVENUE G
AUSTIN, TEXAS

OWNER/CLIENT:
CITY OF AUSTIN-DEPARTMENT OF PUBLIC WORKS
5505 BARTON SPRINGS RD
AUSTIN, TEXAS 78704


REVISIONS		
NO.	DATE	BY

FRAMING PLAN
PCI PROJECT NO.: 11362.17
PCI FILE NAME: R2.00-R4.00
SCALE: AS NOTED

DWN.BY:	DATE:
ESG	08/17/17
SHEET:	R2.00

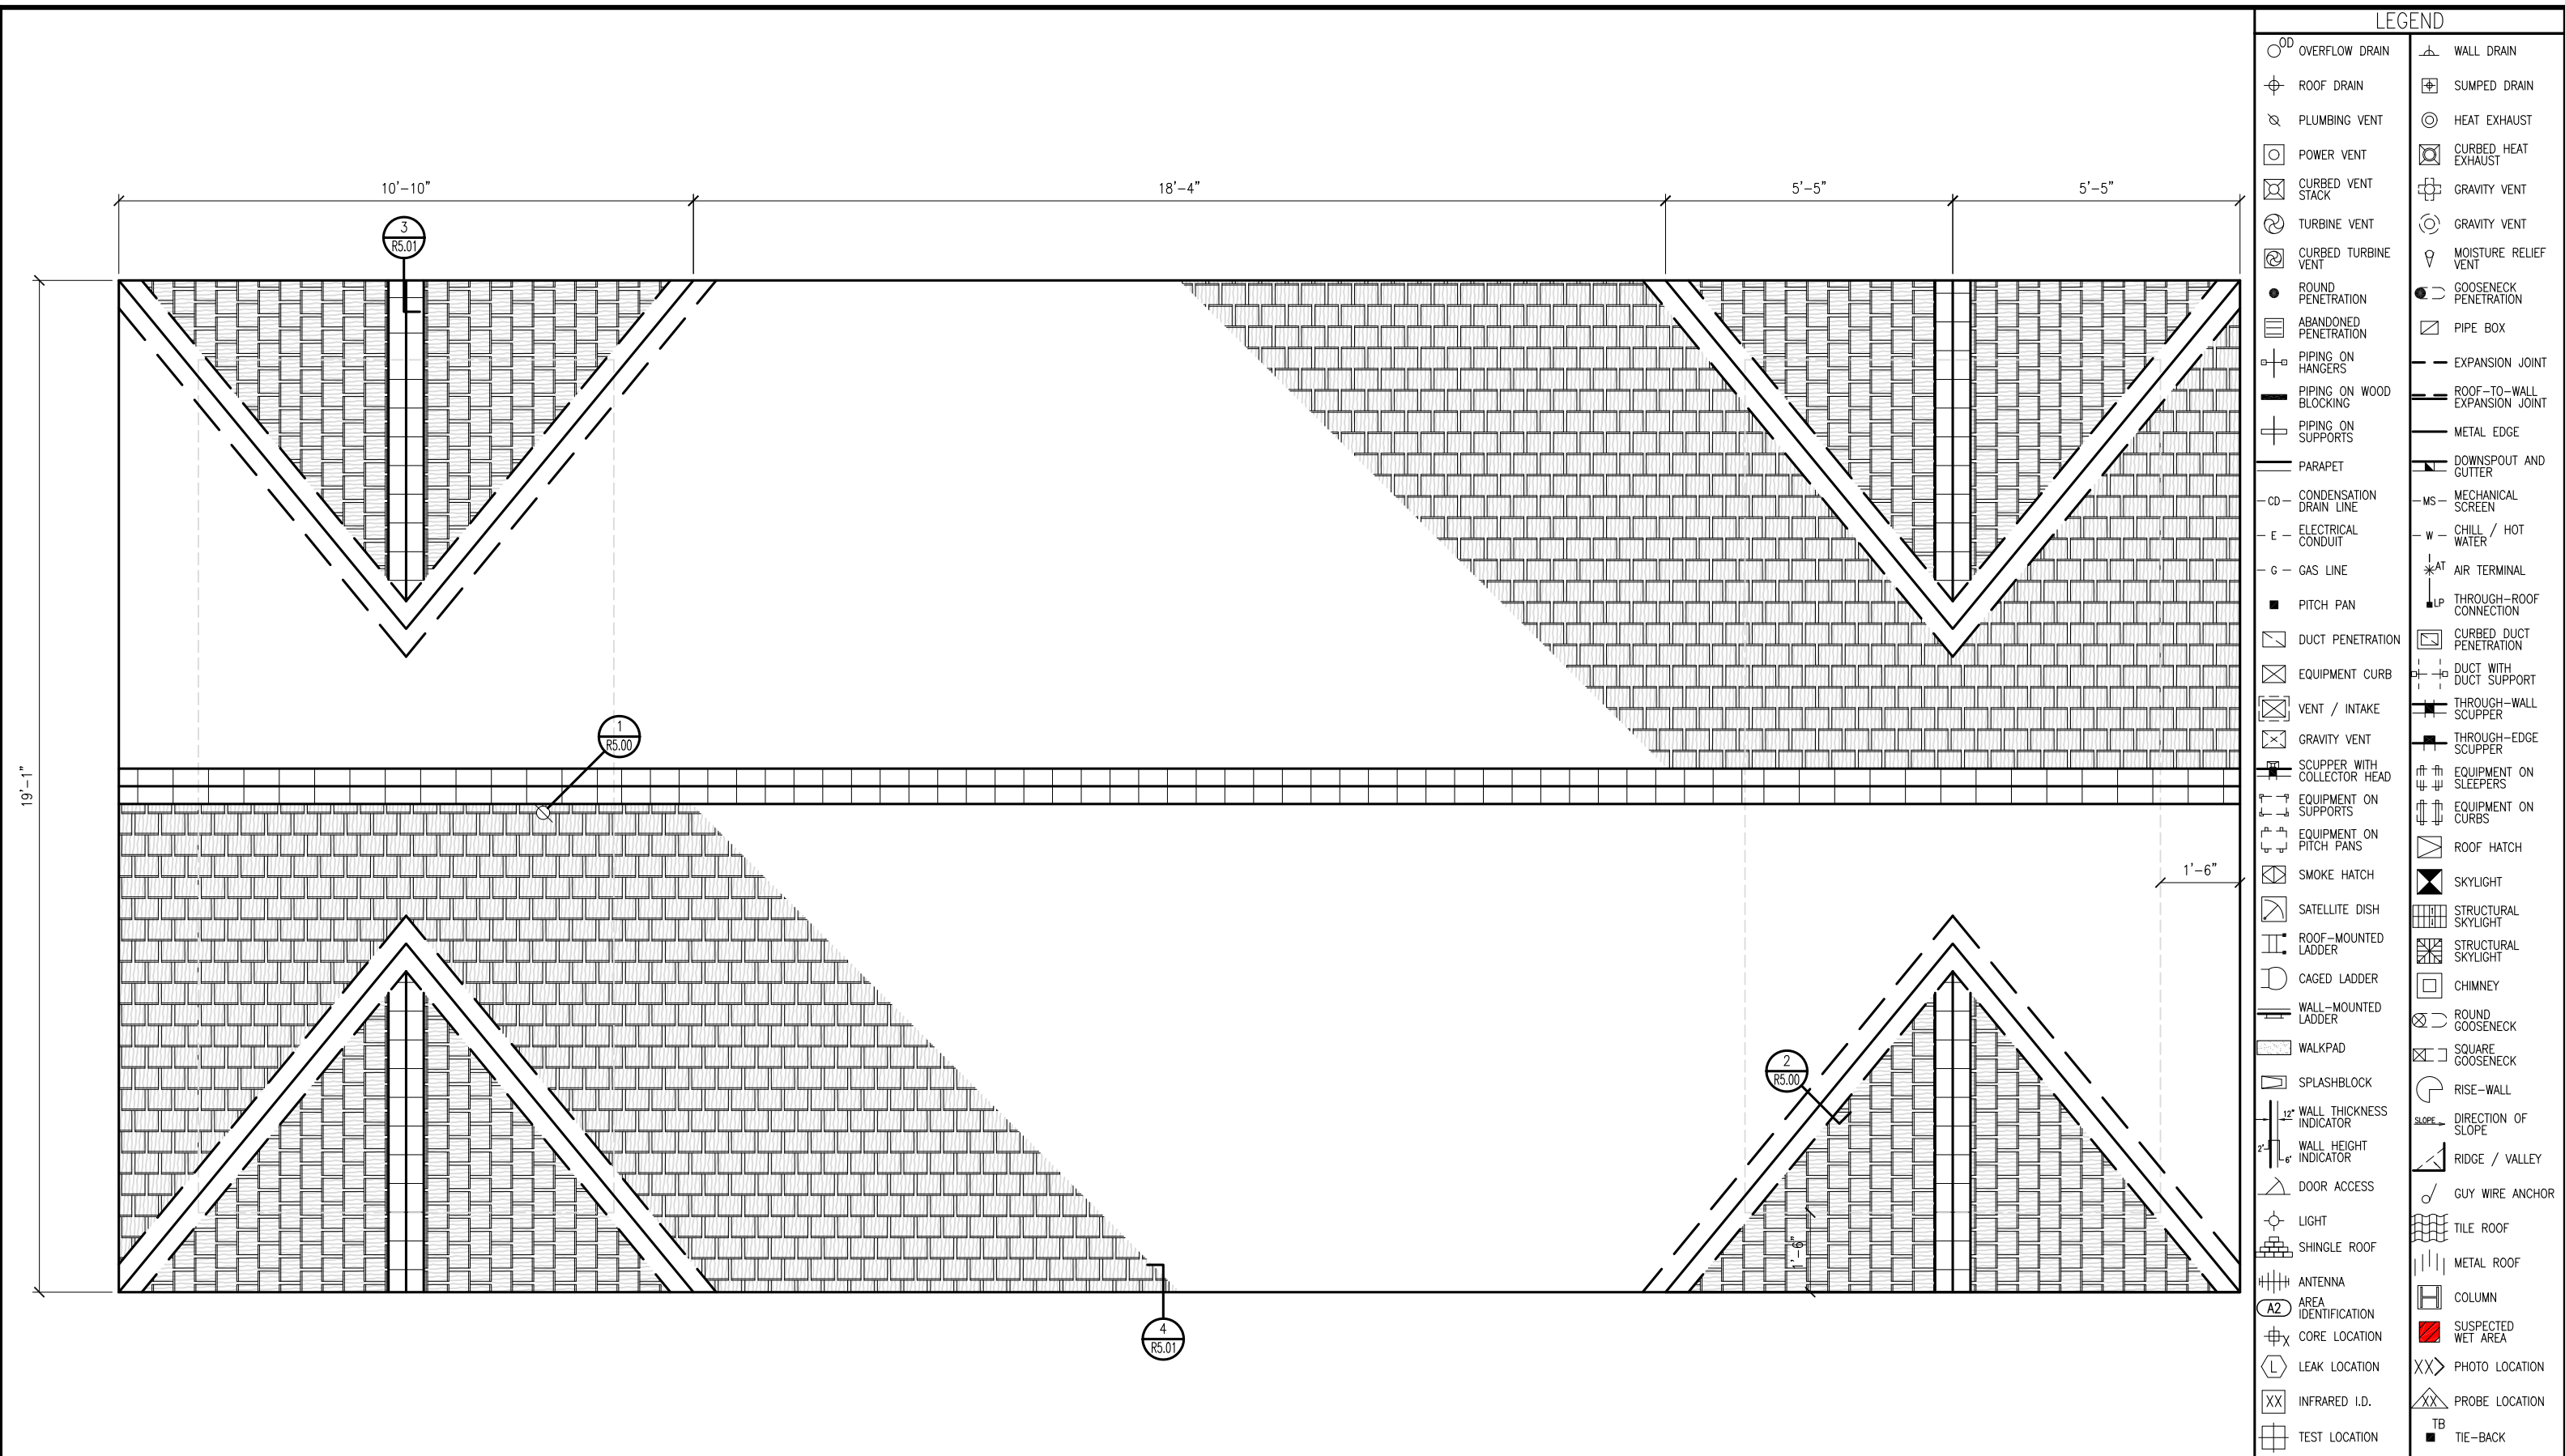

EXISTING ROOF PLAN: SHIPE NEIGHBORHOOD PARK - RESTROOM BUILDING
SCALE: 3/8"=1'-0" (11"x17"); 3/16"=1'-0" (22"x34")

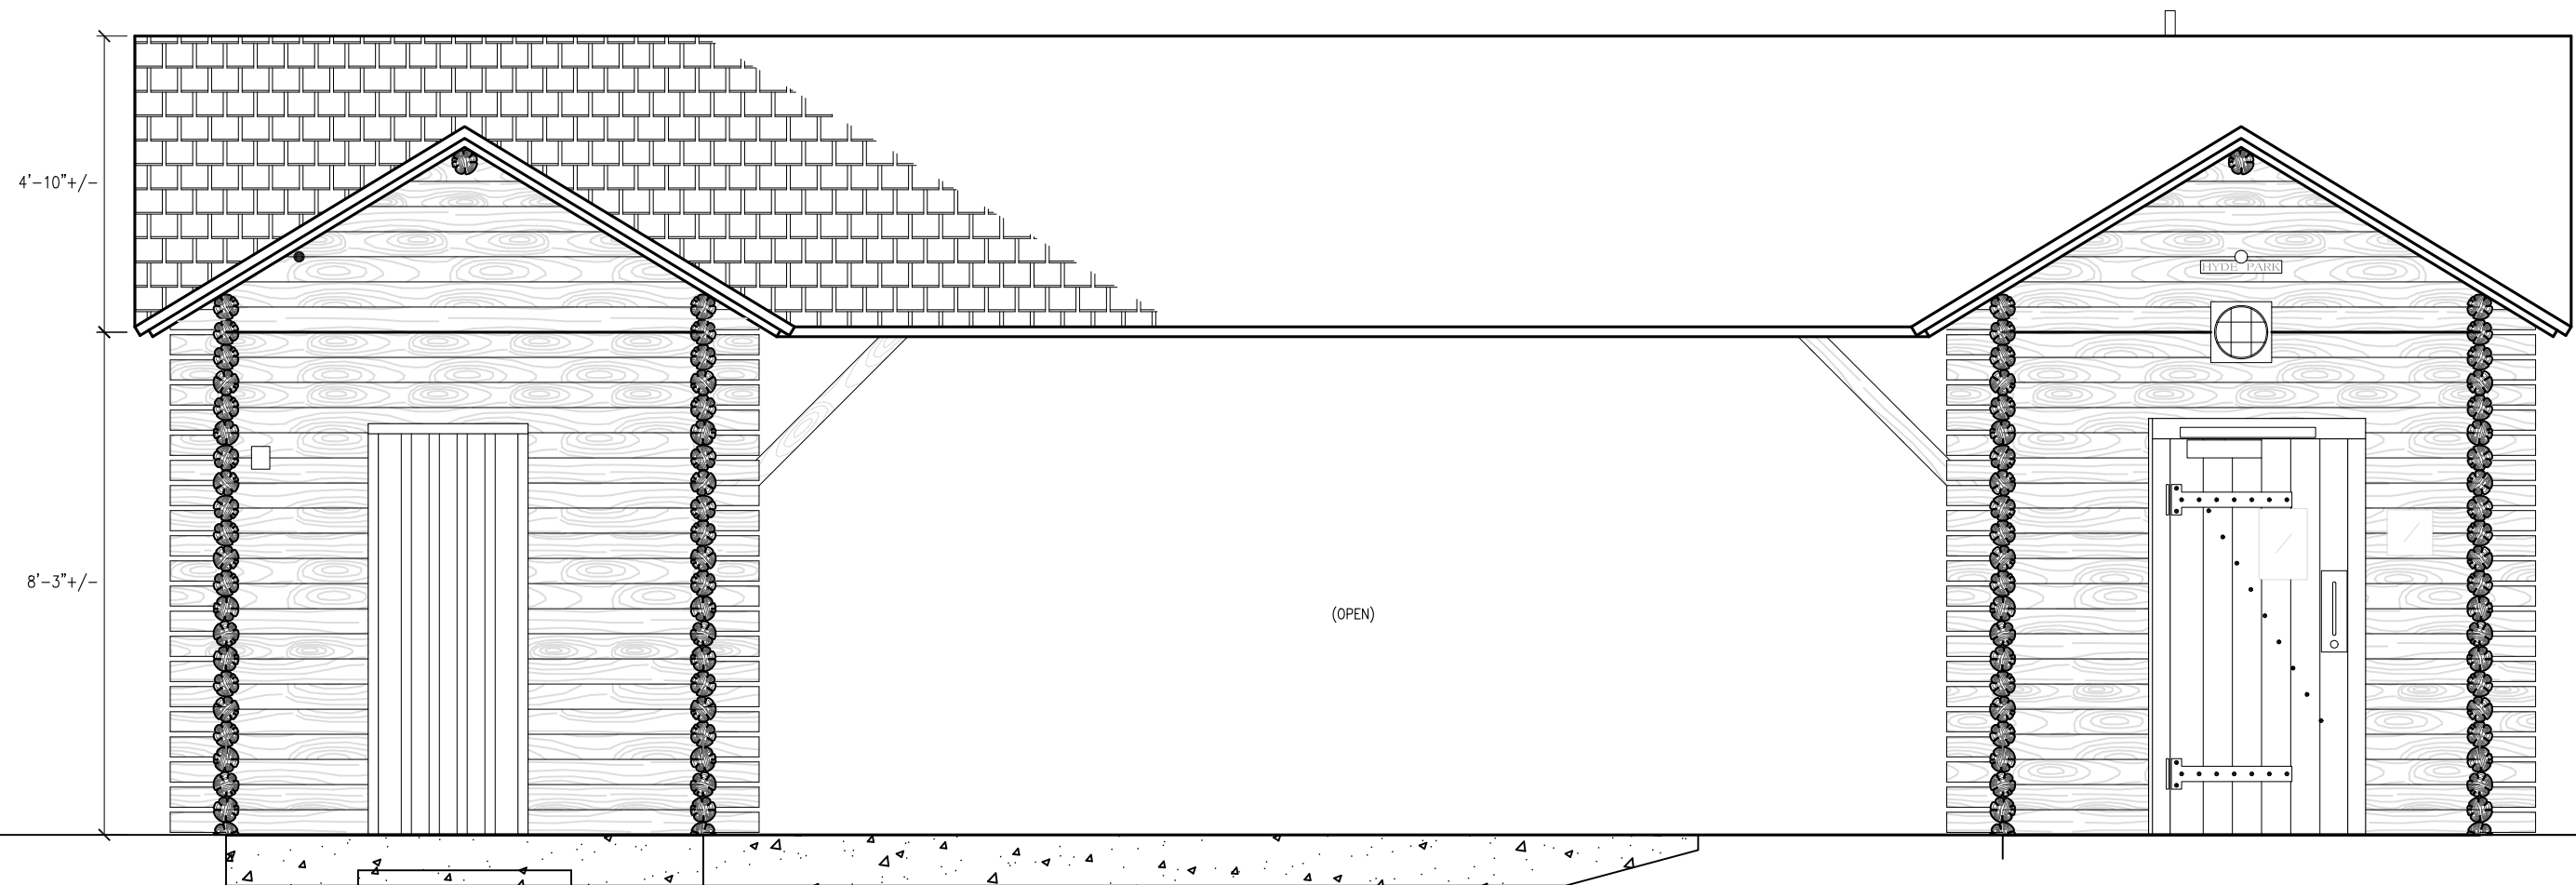

1 EXISTING NORTH ELEVATION: SHIPE NEIGHBORHOOD PARK - RESTROOM BUILDING
R3.00 SCALE: 3/8"=1'-0" (11"x17"); 3/16"=1'-0" (22"x34")



PRICE CONSULTING, INC.
211 HIGHLAND CROSS, SUITE 220
HOUSTON, TEXAS 77073
PHONE: (281)209-1724 FAX: (281)209-2724


PROJECT:
SHIPE NEIGHBORHOOD PARK-RESTROOM BUILDING
4400 AVENUE G
AUSTIN, TEXAS

OWNER/CLIENT:
CITY OF AUSTIN-DEPARTMENT OF PUBLIC WORKS
5505 BARTON SPRINGS RD
AUSTIN, TEXAS 78704

REVISIONS		
NO.	DATE	BY

ELEVATION
PCI PROJECT NO.: 11362.17
PCI FILE NAME: R2.00-R4.00
SCALE: AS NOTED

DWN.BY:	DATE:
ESG	08/17/17
SHEET:	R3.00

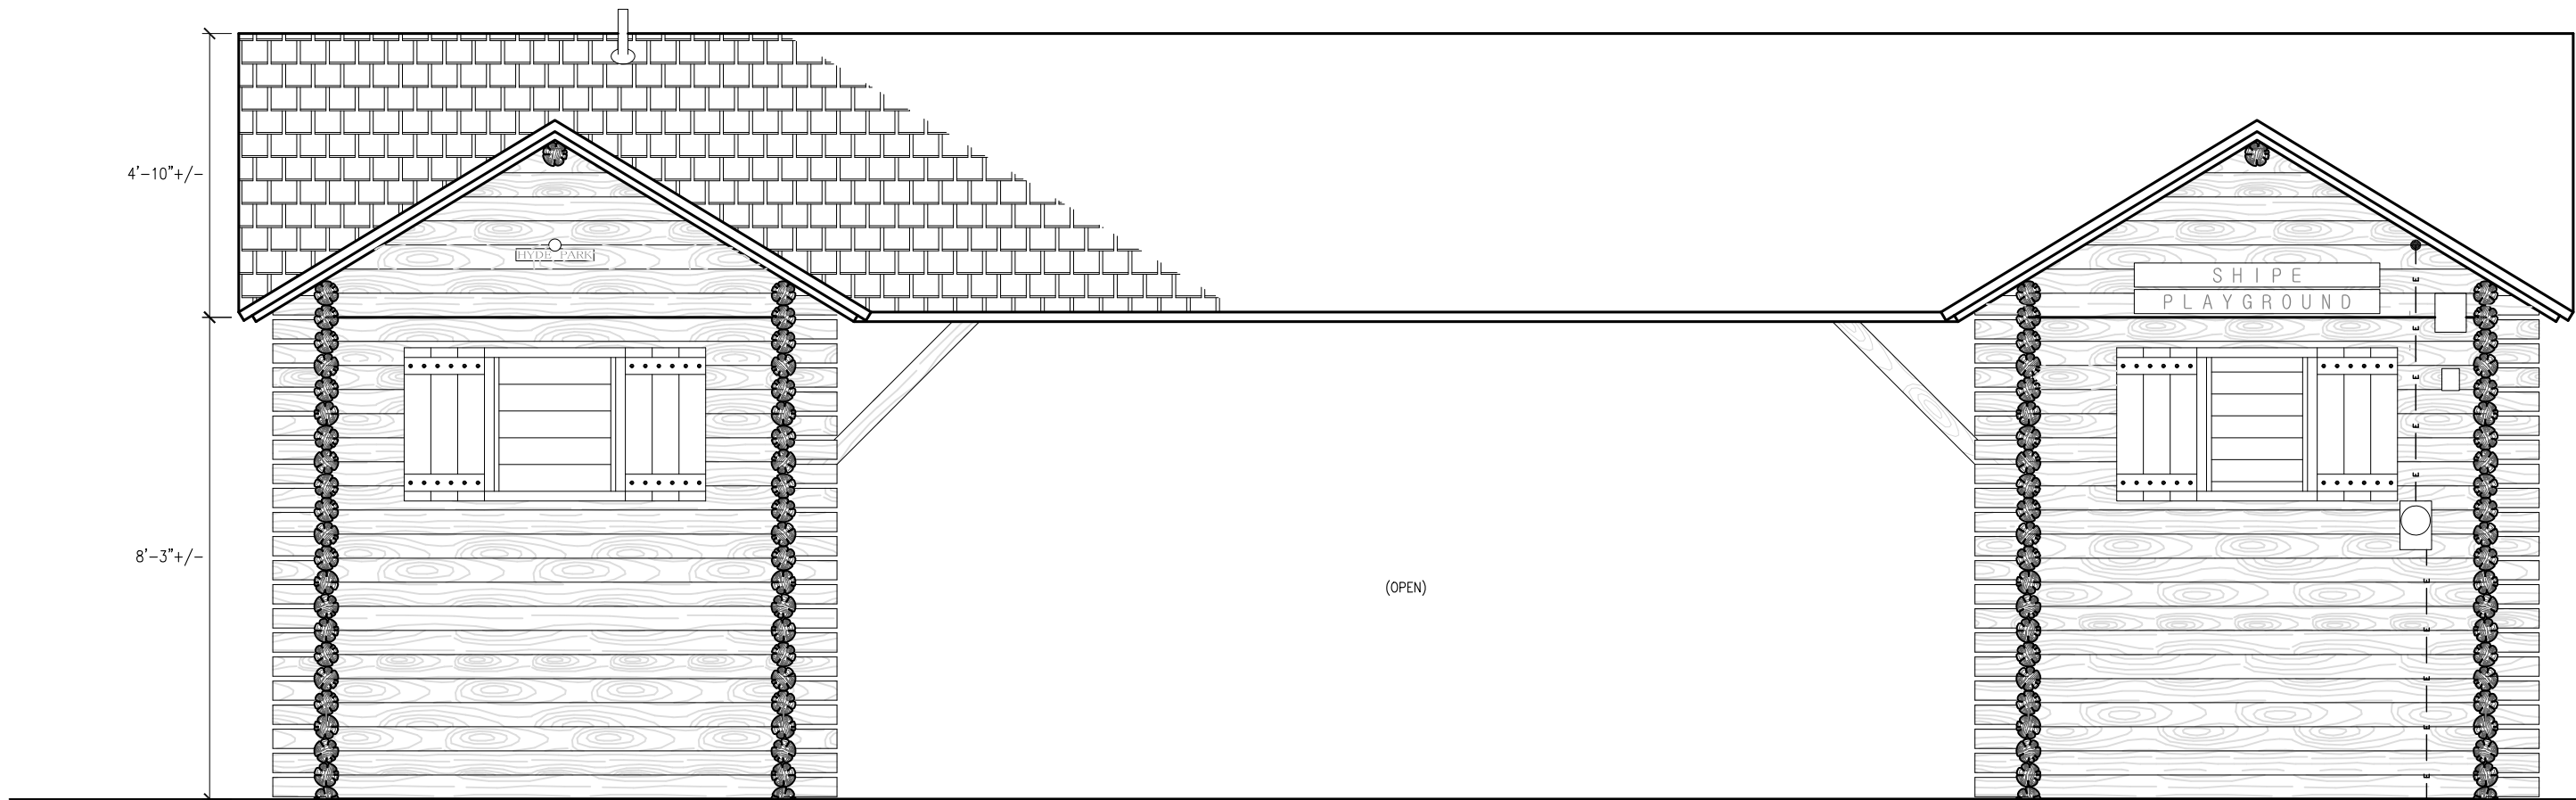

1 **EXISTING SOUTH ELEVATION: SHIPE NEIGHBORHOOD PARK - RESTROOM BUILDING**
R3.01 SCALE: 3/8"=1'-0" (11"x17"); 3/16"=1'-0" (22"x34")



EXISTING EAST ELEVATION:
SHIPE NEIGHBORHOOD PARK - RESTROOM BUILDING

1
R3.02

SCALE: 3/8"=1'-0" (11"x17"); 3/16"=1'-0" (22"x34")



EXISTING WEST ELEVATION:
SHIPE NEIGHBORHOOD PARK - RESTROOM BUILDING

2
R3.02

SCALE: 3/8"=1'-0" (11"x17"); 3/16"=1'-0" (22"x34")



PRICE
CONSULTING,
INC.
PRICE CONSULTING, INC.
211 HIGHLAND CROSS, SUITE 220
HOUSTON, TEXAS 77073
PHONE: (281)209-1724 FAX: (281)209-2724


PROJECT:
SHIPE NEIGHBORHOOD PARK-RESTROOM BUILDING
4400 AVENUE G
AUSTIN, TEXAS

OWNER/CLIENT:
CITY OF AUSTIN-DEPARTMENT OF PUBLIC WORKS
5505 BARTON SPRINGS RD
AUSTIN, TEXAS 78704

REVISIONS		
NO.	DATE	BY

ELEVATION
PCI PROJECT NO.: 11362.17
PCI FILE NAME: R2.00-R4.00
SCALE: AS NOTED


DWN.BY:	DATE:
ESG	08/17/17
SHEET:	R3.02

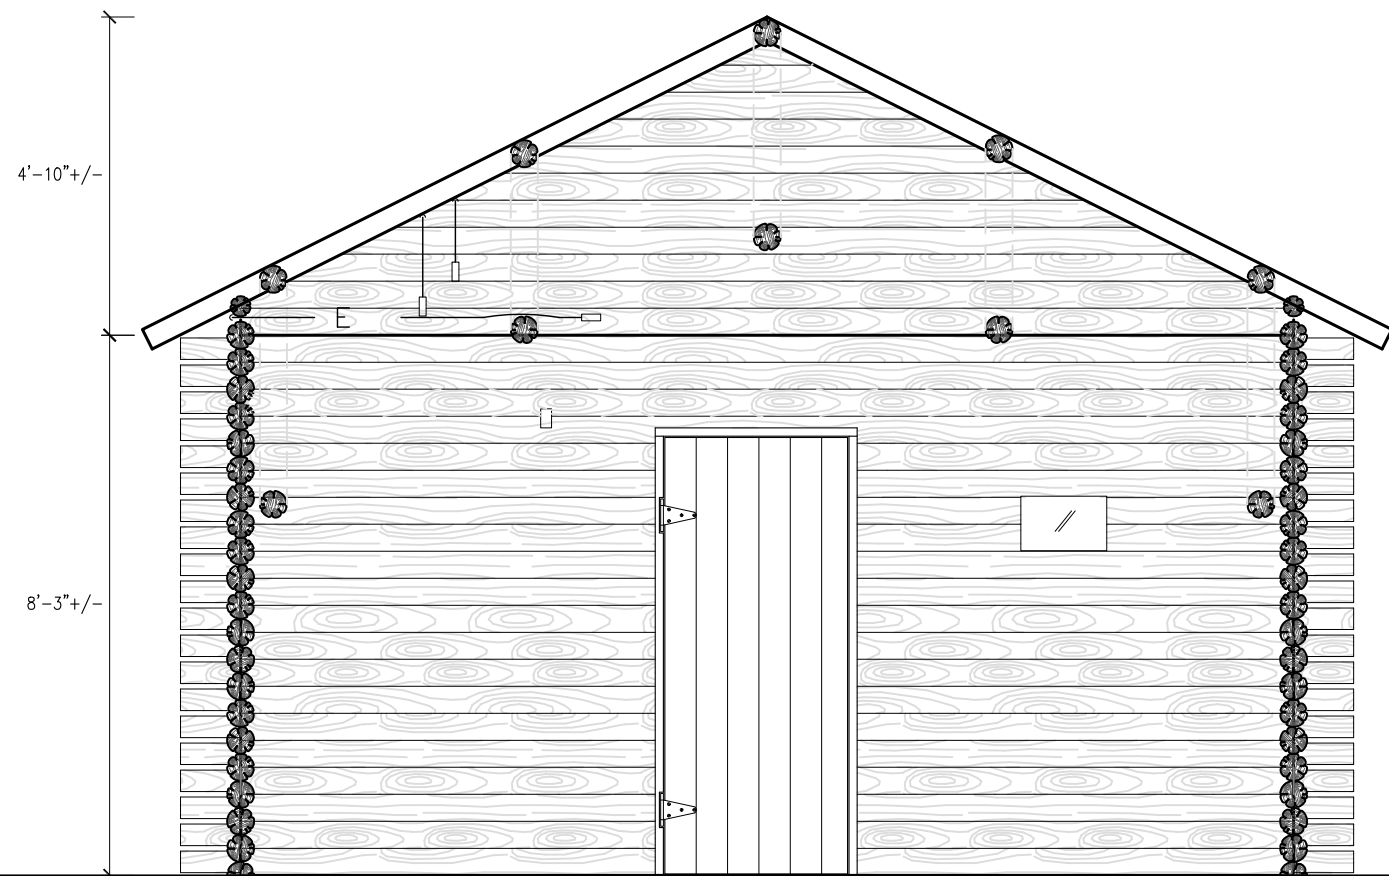

**EXISTING BREEZEWAY EAST ELEVATION:
SHIPE NEIGHBORHOOD PARK - RESTROOM BUILDING**

1
R3.03

SCALE: 3/8"=1'-0" (11"x17"); 3/16"=1'-0" (22"x34")

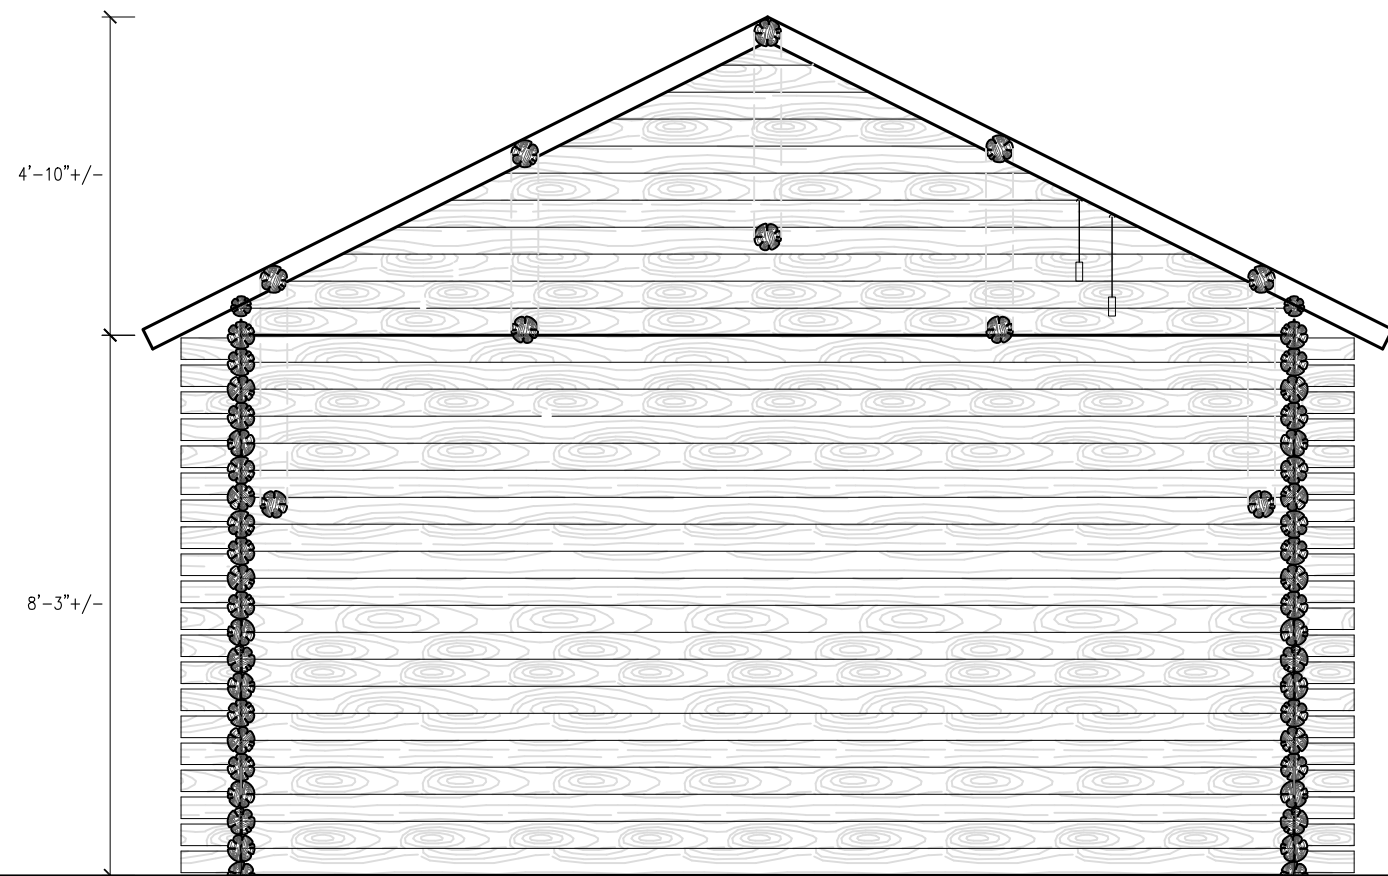

**EXISTING BREEZEWAY WEST ELEVATION:
SHIPE NEIGHBORHOOD PARK - RESTROOM BUILDING**

2
R3.03

SCALE: 3/8"=1'-0" (11"x17"); 3/16"=1'-0" (22"x34")



**PRICE
CONSULTING,
INC.**

PRICE CONSULTING, INC.
211 HIGHLAND CROSS, SUITE 220
HOUSTON, TEXAS 77073
PHONE: (281)209-1724 FAX: (281)209-2724





PROJECT:
SHIPE NEIGHBORHOOD PARK-RESTROOM BUILDING
4400 AVENUE G
AUSTIN, TEXAS

OWNER/CLIENT:
CITY OF AUSTIN-DEPARTMENT OF PUBLIC WORKS
5505 BARTON SPRINGS RD
AUSTIN, TEXAS 78704

REVISIONS		
NO.	DATE	BY

ELEVATION
PCI PROJECT NO.: 11362.17
PCI FILE NAME: R2.00-R4.00
SCALE: AS NOTED

DWN.BY: ESG	DATE: 08/17/17
SHEET: R3.03	

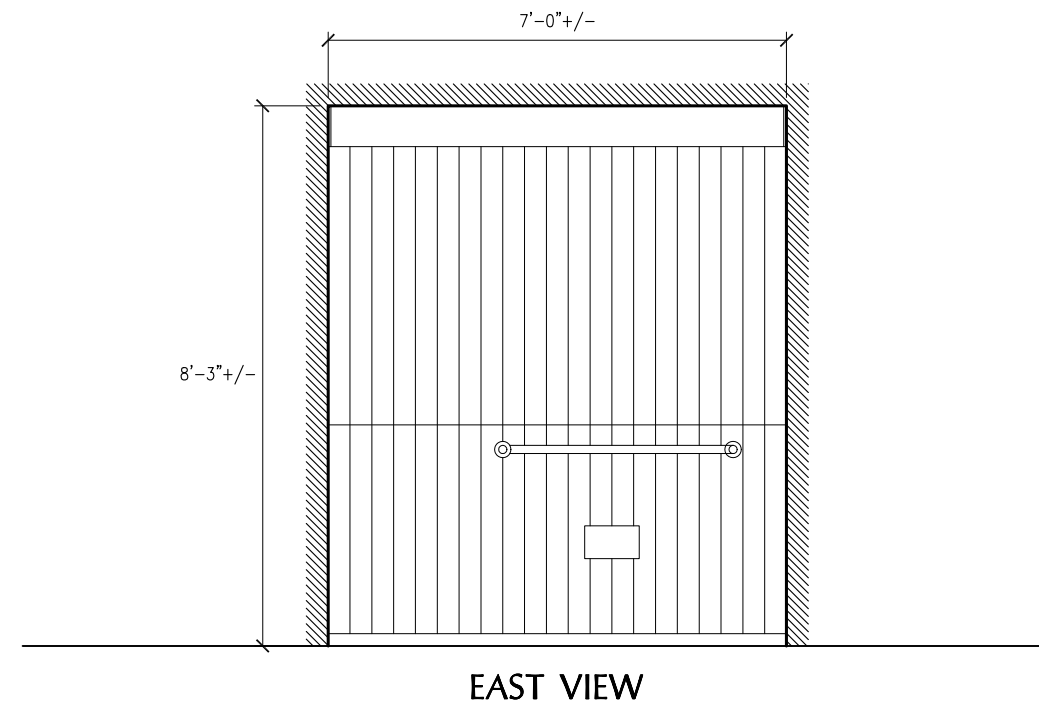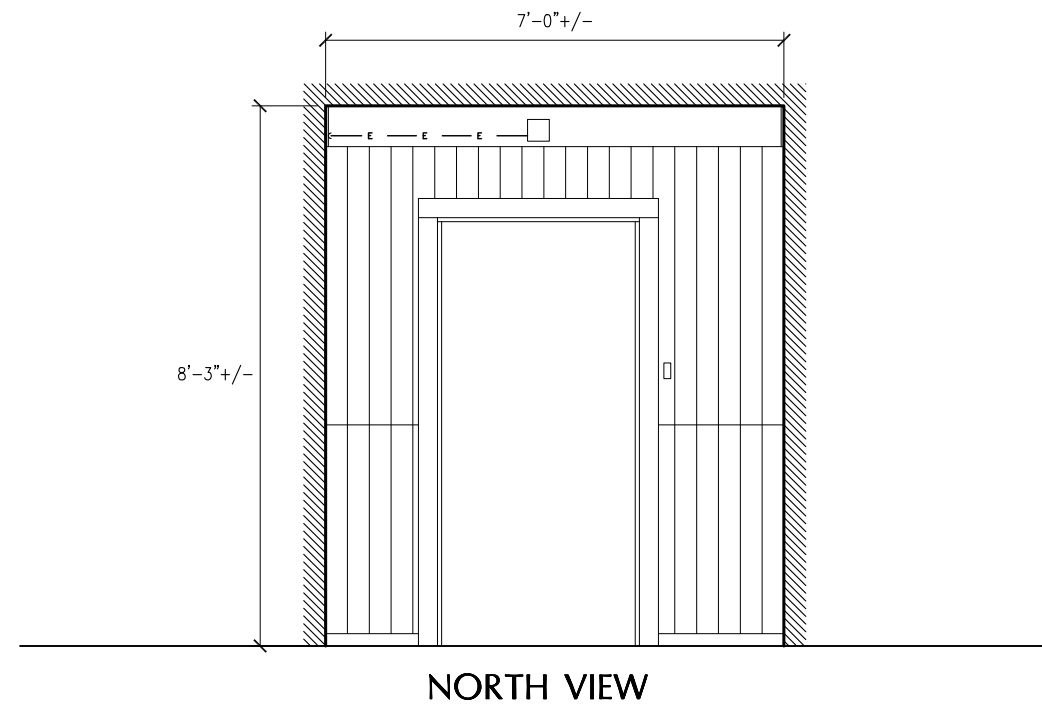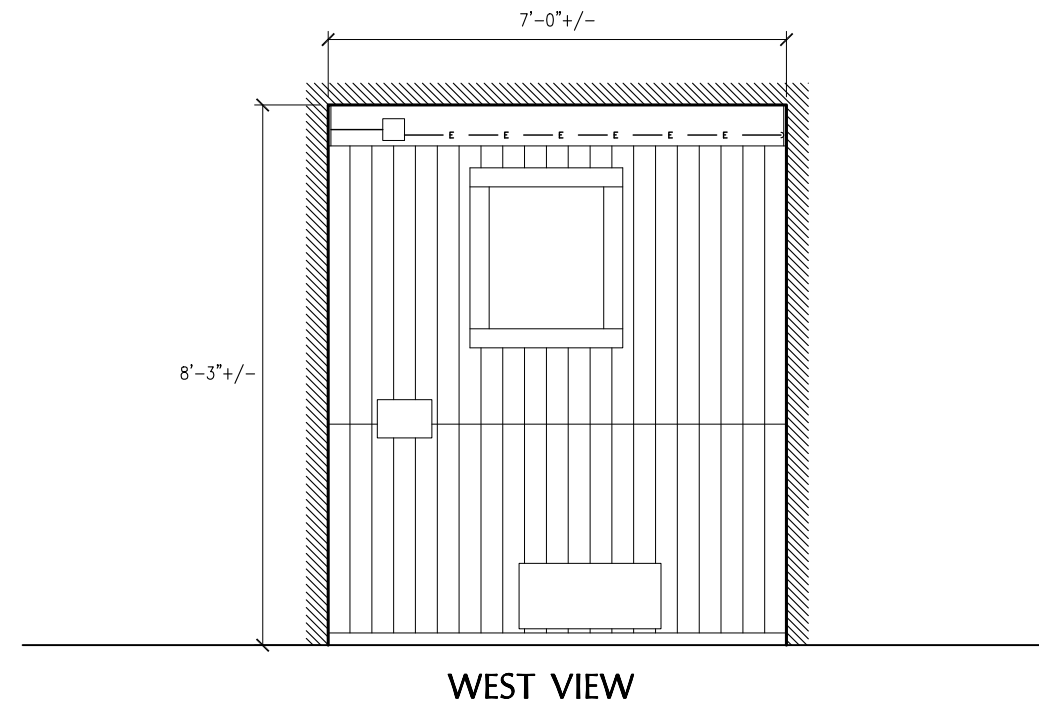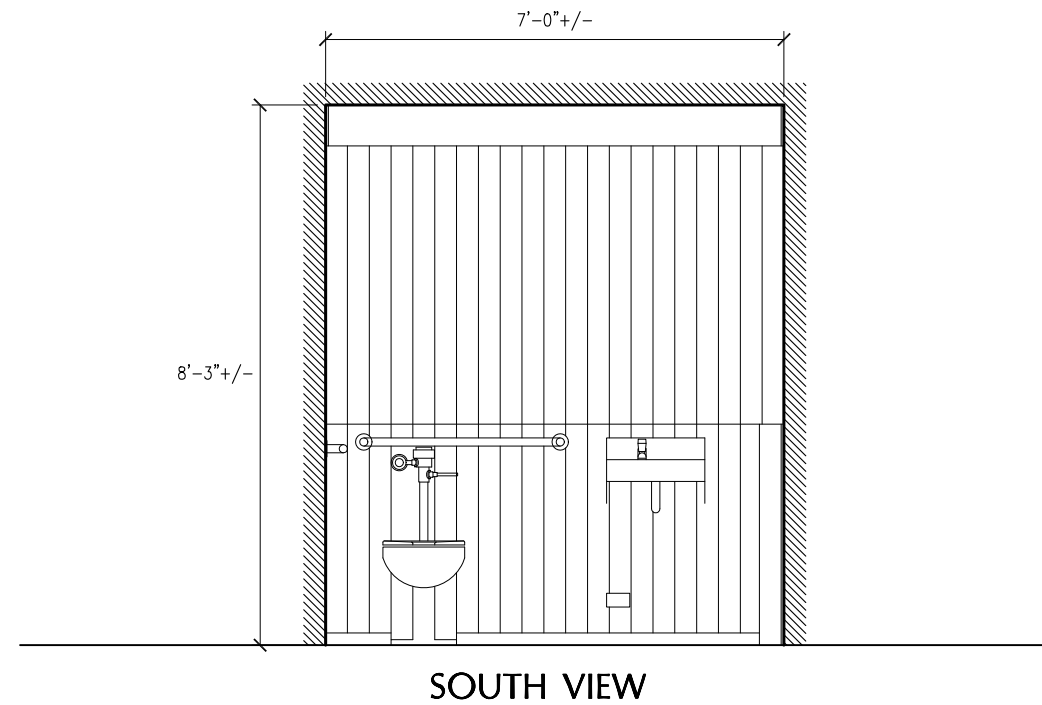

EXISTING WOMENS RESTROOM SECTION: SHIPE NEIGHBORHOOD PARK - RESTROOM BUILDING

1
R3.04

SCALE: 3/8"=1'-0" (11"x17"); 3/16"=1'-0" (22"x34")



**PRICE
CONSULTING,
INC.**

PRICE CONSULTING, INC.
211 HIGHLAND CROSS, SUITE 220
HOUSTON, TEXAS 77073
PHONE: (281)209-1724 FAX: (281)209-2724

PROJECT:
SHIPE NEIGHBORHOOD PARK-RESTROOM BUILDING
4400 AVENUE G
AUSTIN, TEXAS

OWNER/CLIENT:
CITY OF AUSTIN-DEPARTMENT OF PUBLIC WORKS
5505 BARTON SPRINGS RD
AUSTIN, TEXAS 78704


REVISIONS

NO.	DATE	BY


ELEVATION

PCI PROJECT NO.: 11362.17
PCI FILE NAME: R2.00-R4.00
SCALE: AS NOTED


DWN.BY: ESG	DATE: 08/17/17
SHEET: R3.04	

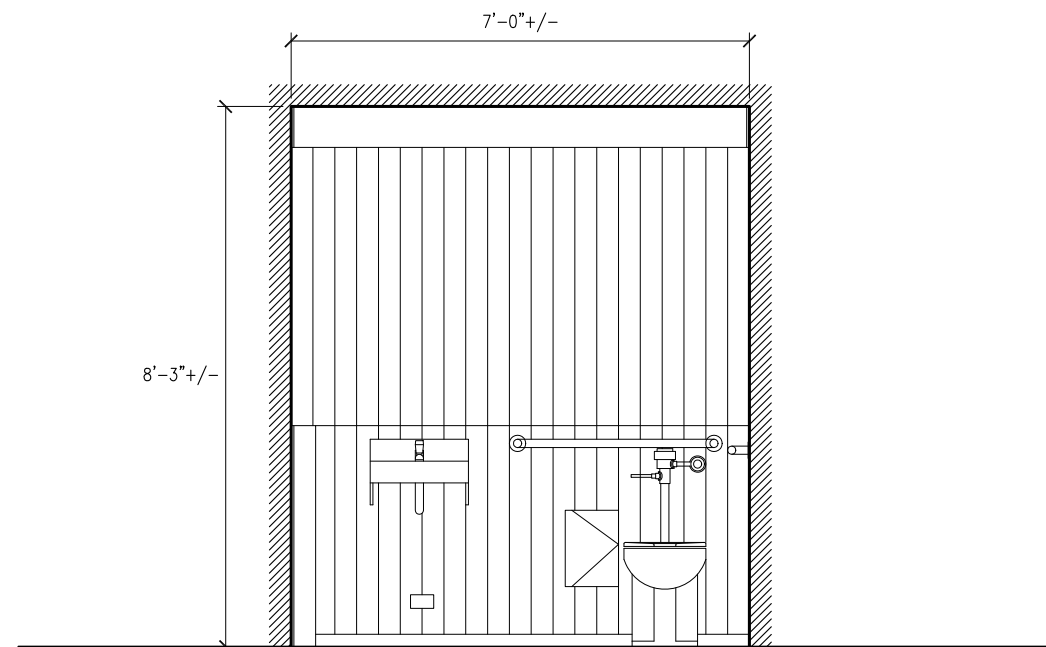


NORTH VIEW

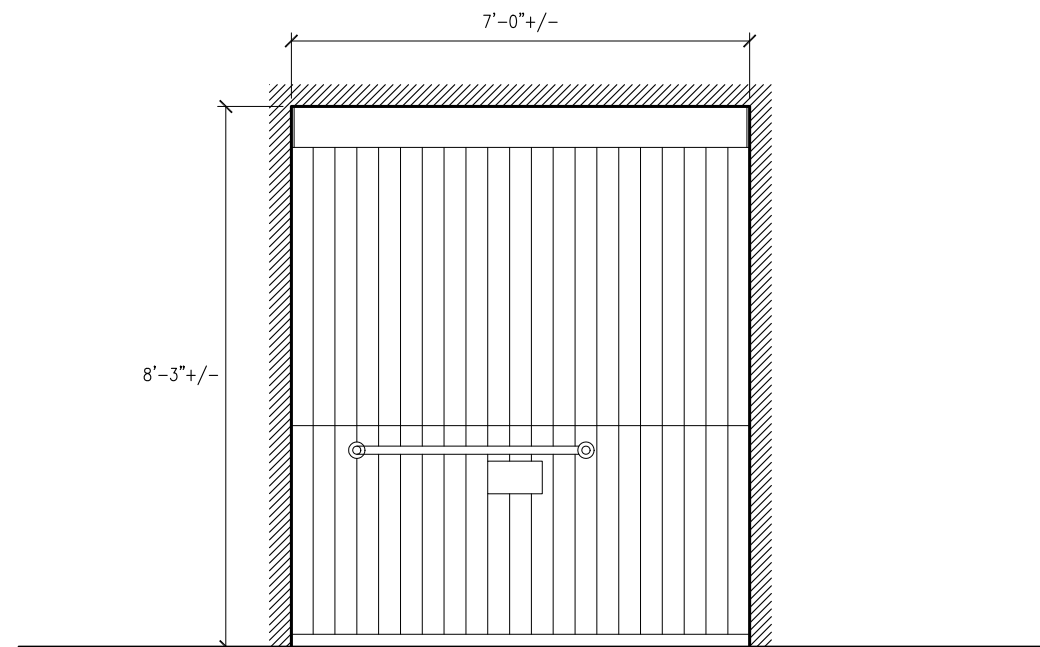

EAST VIEW

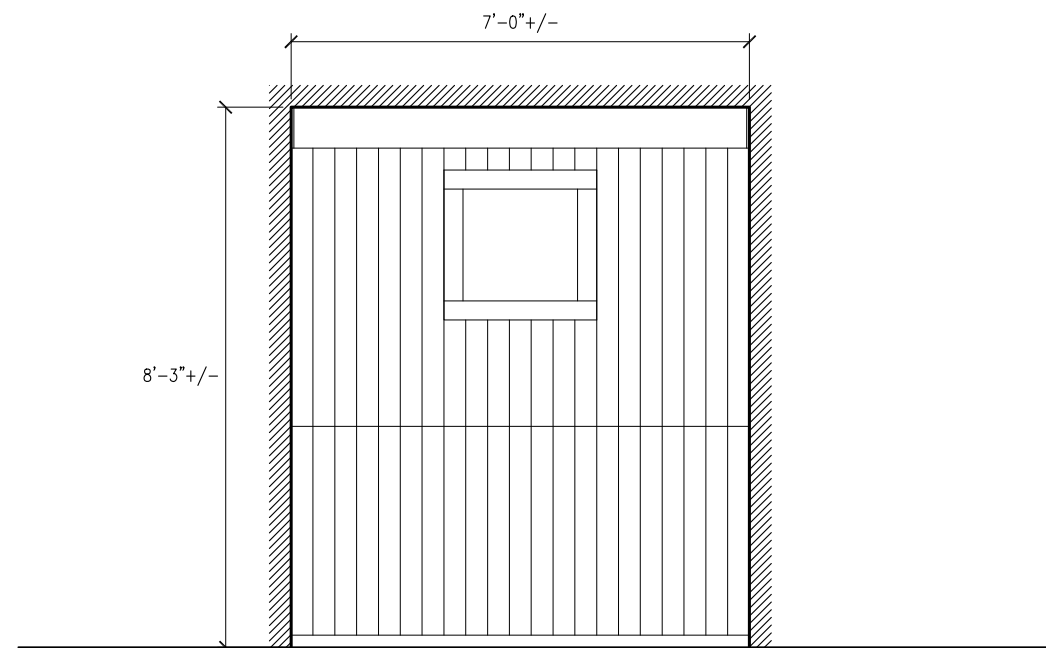

SOUTH VIEW

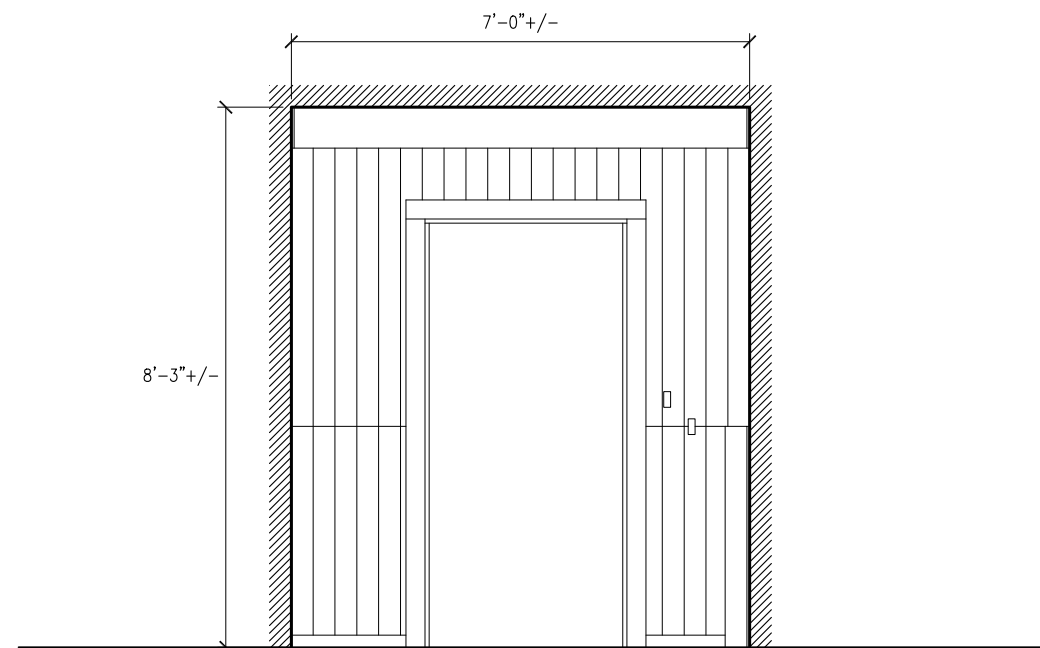

WEST VIEW

EXISTING MENS RESTROOM SECTION: SHIPE NEIGHBORHOOD PARK - RESTROOM BUILDING

1
R3.05

SCALE: 3/8"=1'-0" (11"x17"); 3/16"=1'-0" (22"x34")



PRICE CONSULTING, INC.
211 HIGHLAND CROSS, SUITE 220
HOUSTON, TEXAS 77073
PHONE: (281)209-1724 FAX: (281)209-2724

PROJECT:
SHIPE NEIGHBORHOOD PARK-RESTROOM BUILDING
4400 AVENUE G
AUSTIN, TEXAS

OWNER/CLIENT:
CITY OF AUSTIN-DEPARTMENT OF PUBLIC WORKS
5505 BARTON SPRINGS RD
AUSTIN, TEXAS 78704


REVISIONS		
NO.	DATE	BY

ELEVATION
PCI PROJECT NO.: 11362.17
PCI FILE NAME: R2.00-R4.00
SCALE: AS NOTED



DWN.BY: DATE:
ESG 08/17/17
SHEET:
R3.05

WOMEN'S RESTROOM


MEN'S RESTROOM

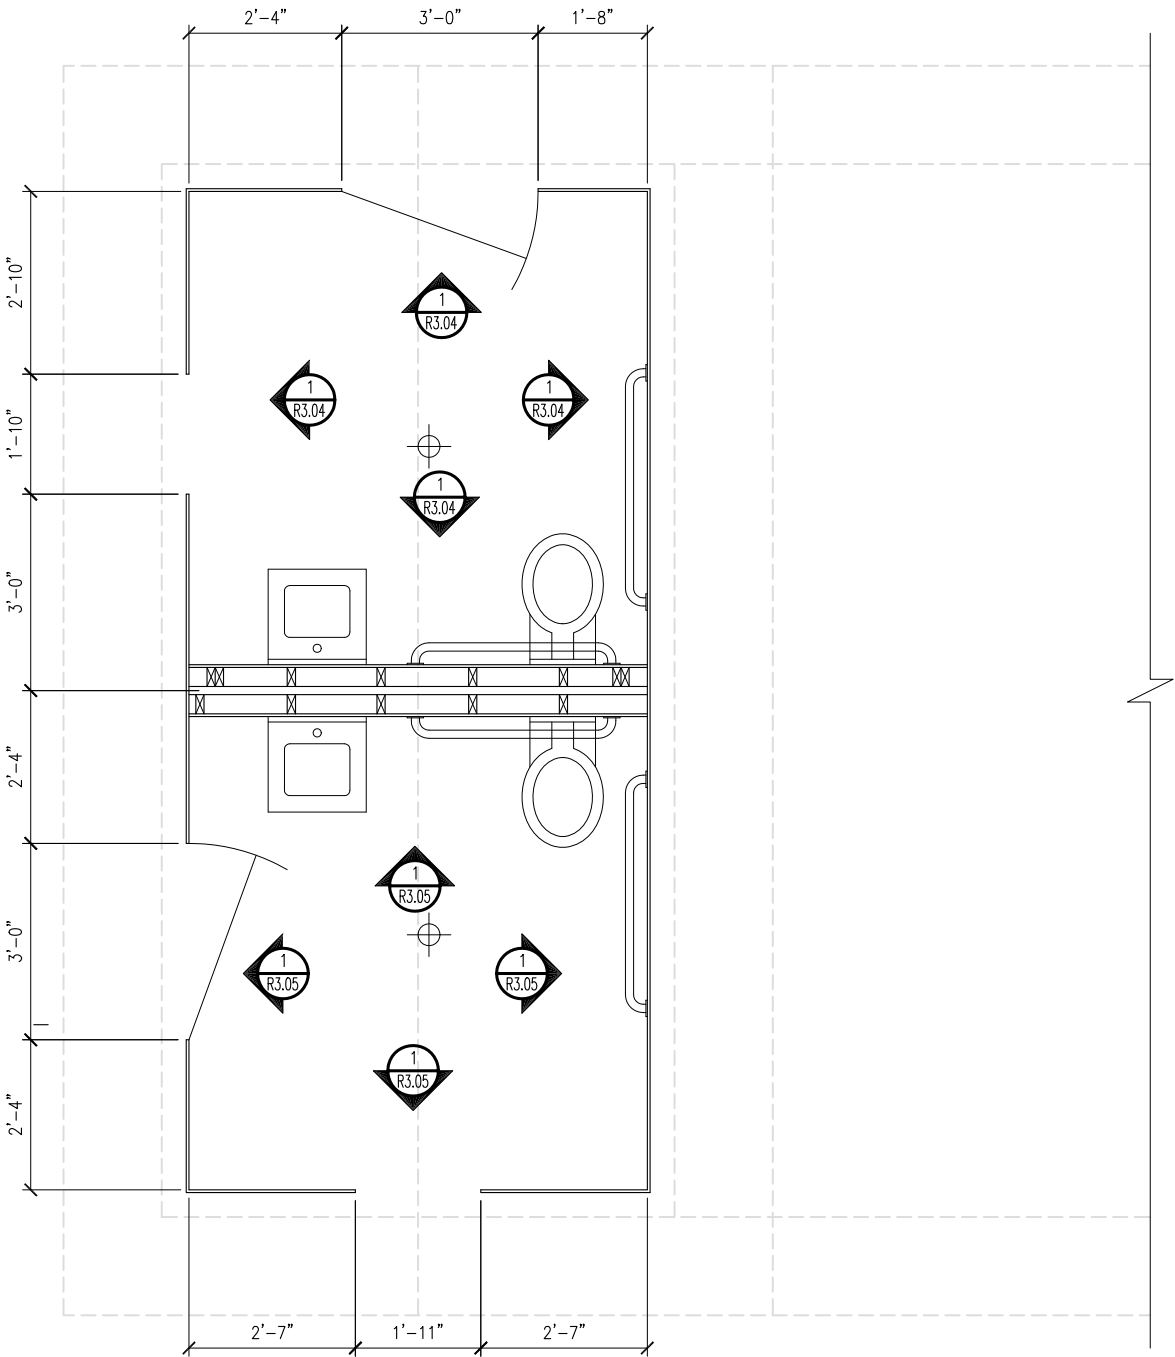

EXISTING FLOOR PLAN: SHIPE NEIGHBORHOOD PARK - RESTROOM BUILDING

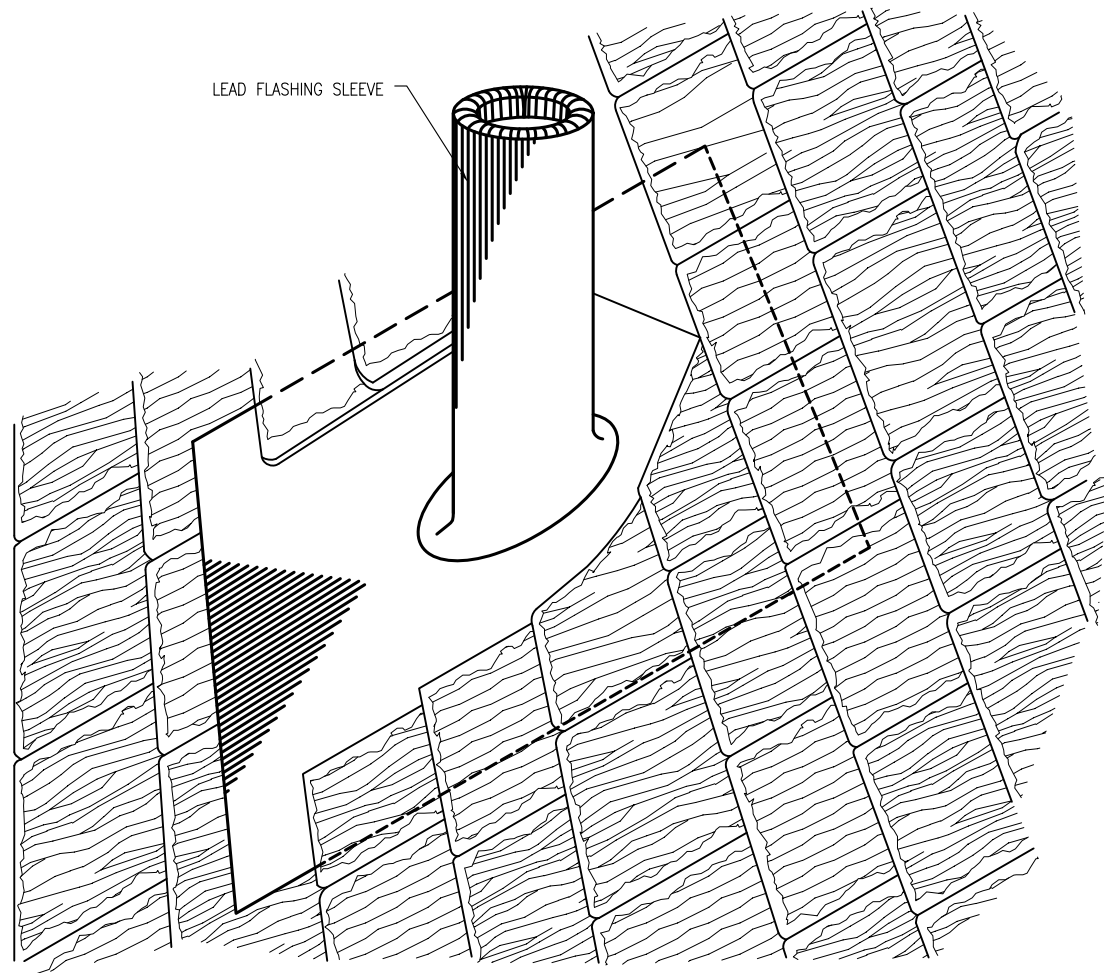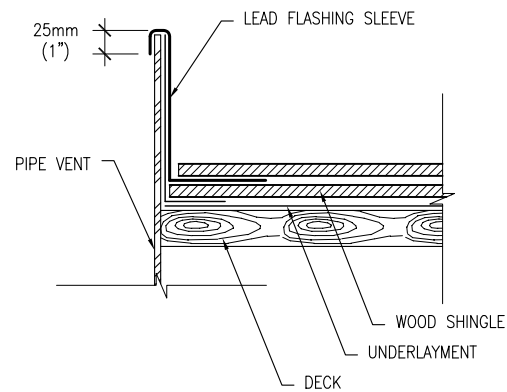

1 PLUMBING VENT
R5.00 SCALE: NOT TO SCALE

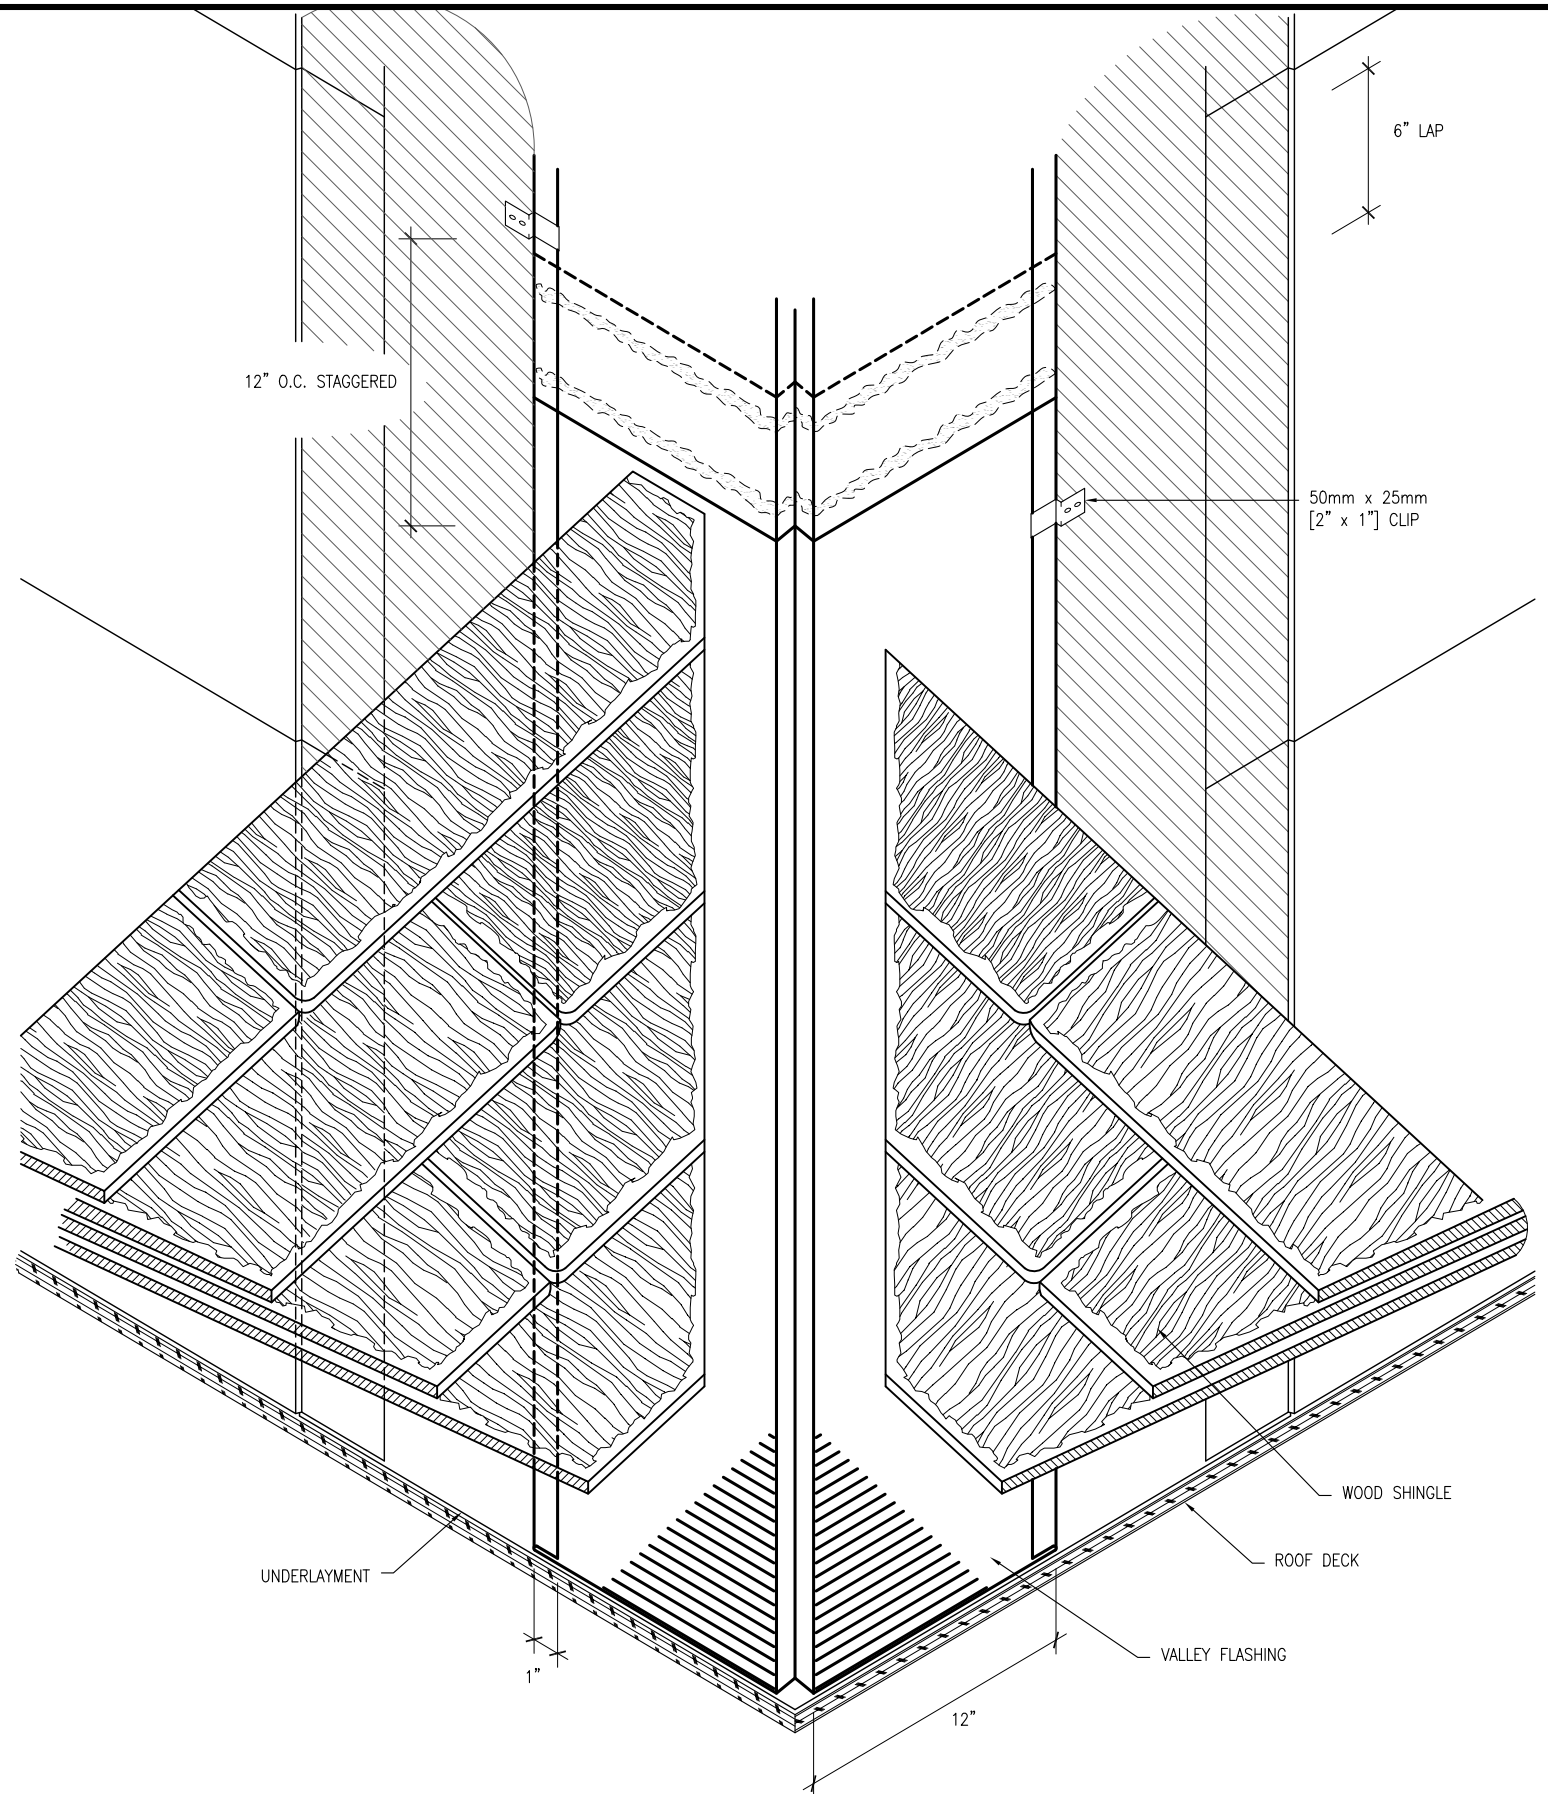

2 OPEN VALLEY
R5.00 SCALE: NOT TO SCALE



**PRICE
CONSULTING,
INC.**

PRICE CONSULTING, INC.
211 HIGHLAND CROSS, SUITE 220
HOUSTON, TEXAS 77073
PHONE: (281)209-1724 FAX: (281)209-2724



PROJECT:
SHIPE NEIGHBORHOOD PARK-RESTROOM BUILDING
4400 AVENUE G
AUSTIN, TEXAS

OWNER/CLIENT:
CITY OF AUSTIN-DEPARTMENT OF PUBLIC WORKS
5505 BARTON SPRINGS RD
AUSTIN, TEXAS 78704


REVISIONS		
NO.	DATE	BY

DETAILS
PCI PROJECT NO.: 11362.17
PCI FILE NAME: R5.00-R5.01
SCALE: AS NOTED

DWN.BY:	DATE:
ESG	08/17/17
SHEET:	R5.00

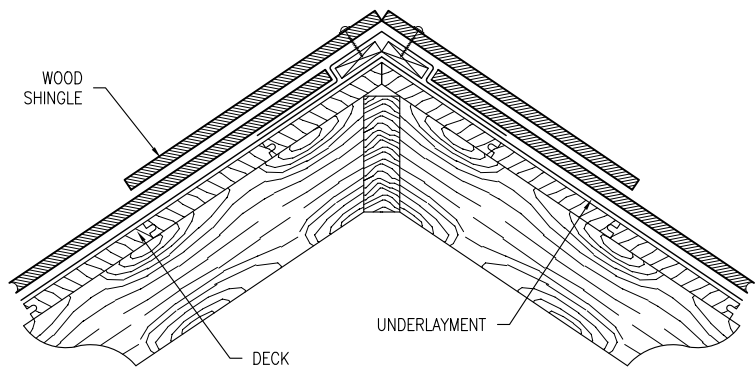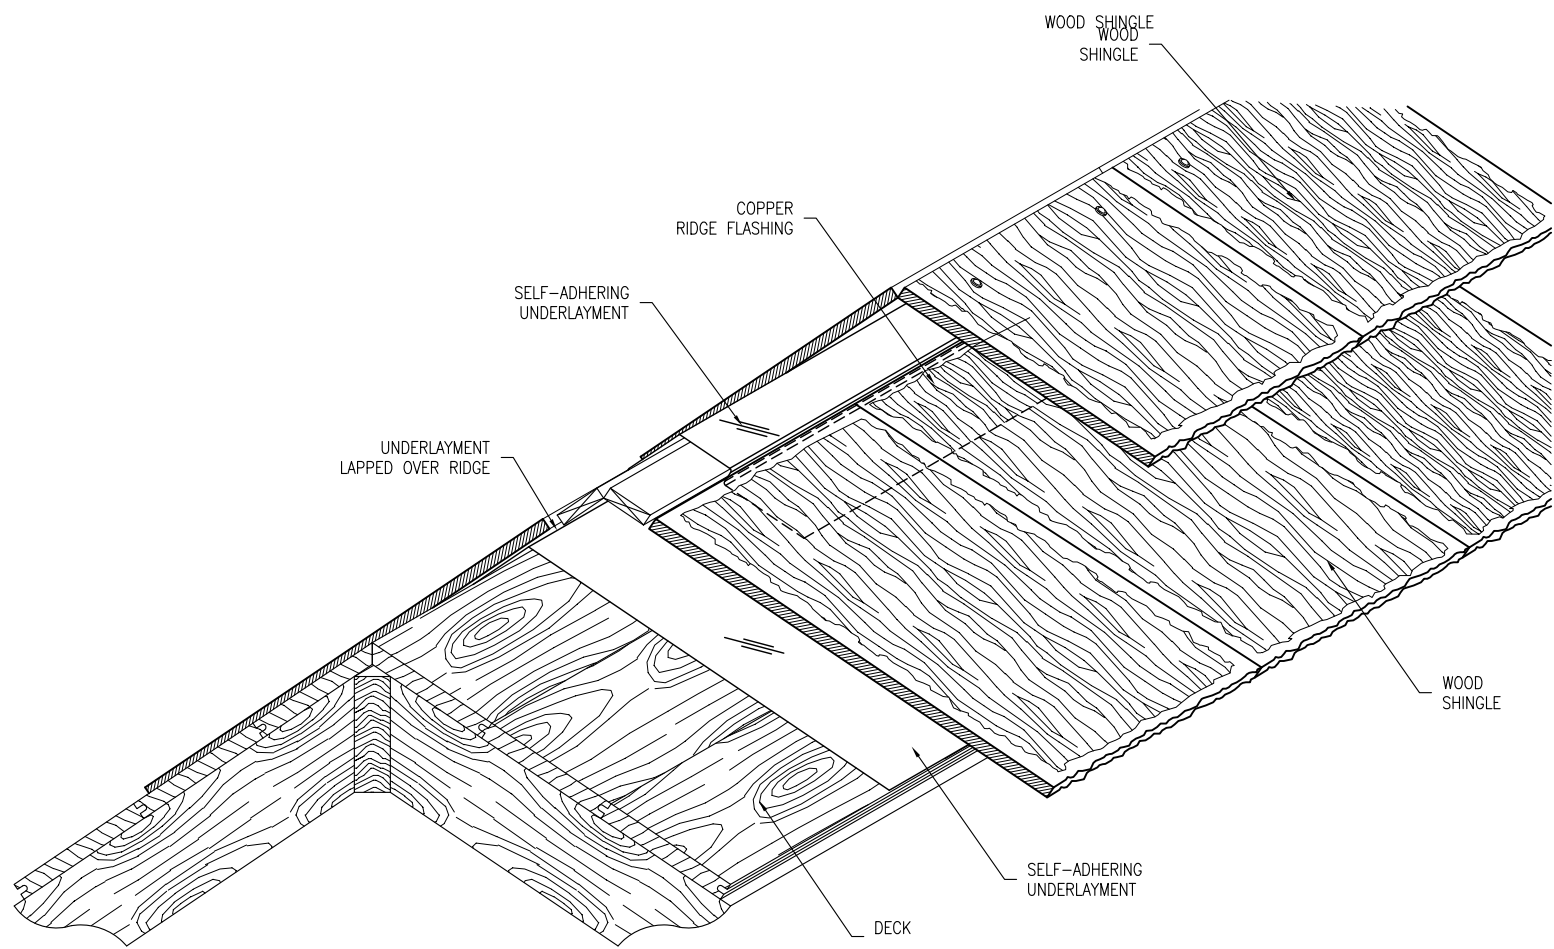

3 **RIDGE/HIP**
R5.01 SCALE: NOT TO SCALE

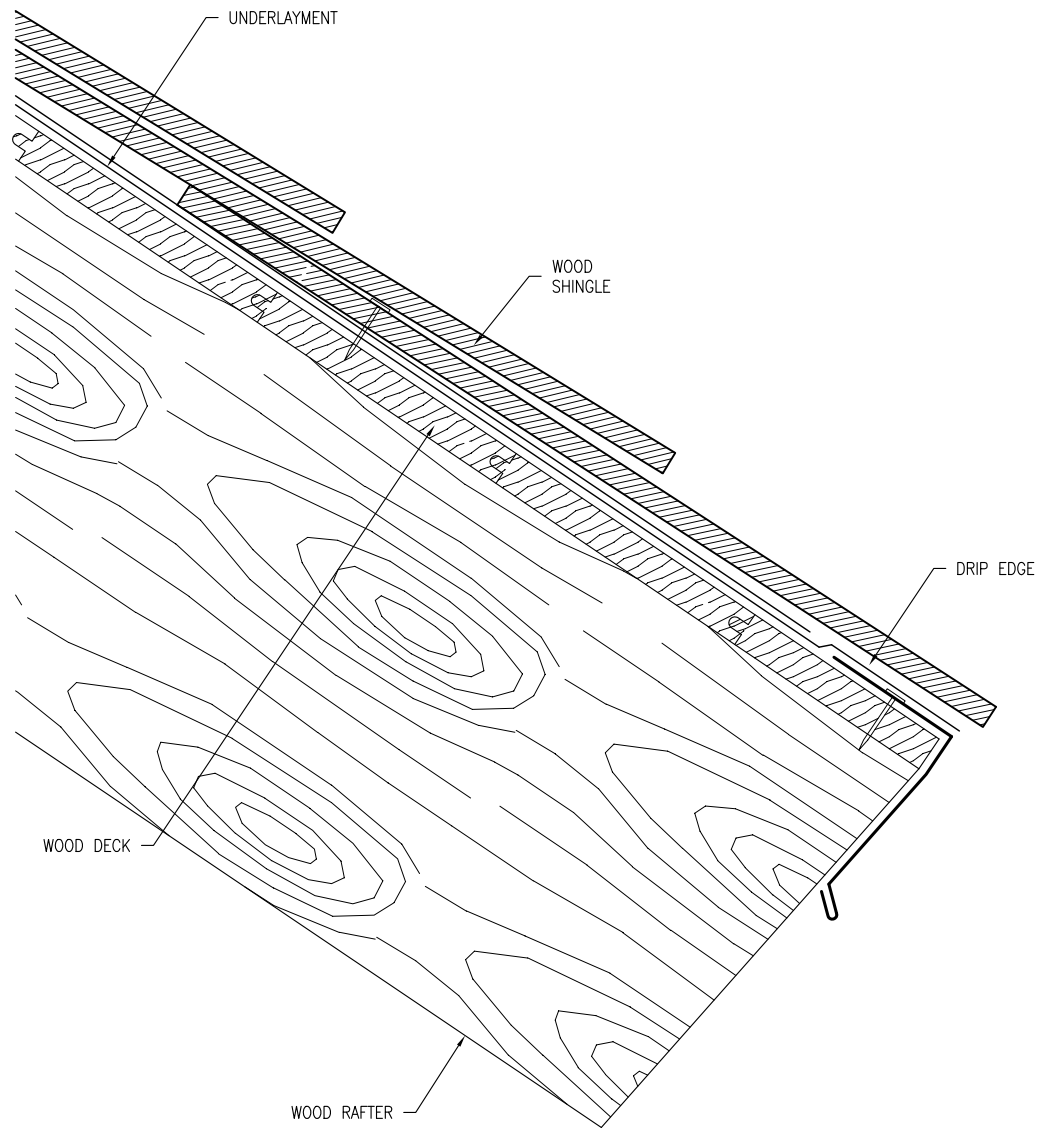

4 **ROOF EDGE**
R5.01 SCALE: NOT TO SCALE



**PRICE
CONSULTING,
INC.**

PRICE CONSULTING, INC.
211 HIGHLAND CROSS, SUITE 220
HOUSTON, TEXAS 77073
PHONE: (281)209-1724 FAX: (281)209-2724

PROJECT:
SHIPE NEIGHBORHOOD PARK-RESTROOM BUILDING
4400 AVENUE G
AUSTIN, TEXAS

OWNER/CLIENT:
CITY OF AUSTIN-DEPARTMENT OF PUBLIC WORKS
5505 BARTON SPRINGS RD
AUSTIN, TEXAS 78704

REVISIONS		
NO.	DATE	BY

DETAILS
PCI PROJECT NO.: 11362.17
PCI FILE NAME: R5.00-R5.01
SCALE: AS NOTED

DWN.BY:	DATE:
ESG	08/17/17
SHEET:	R5.01