

1

Site Plan

SCALE: 3/32" = 1'-0"



1 Foundation 1:14.29



2 Foundation 1:14.29



3 Windows 1:14.29




4 Building Envelope 1:14.29



5 Building Envelope 1:14.29




6 Building Envelope 1:12.50

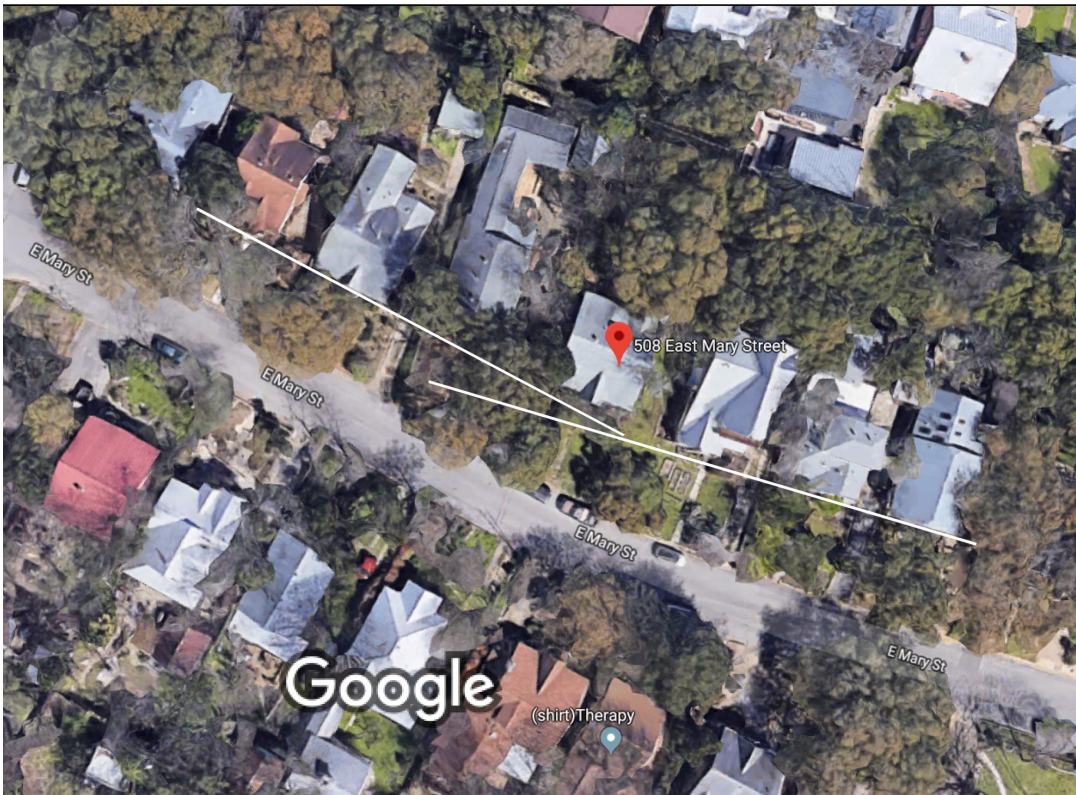


1 Setback Images

1:1.18

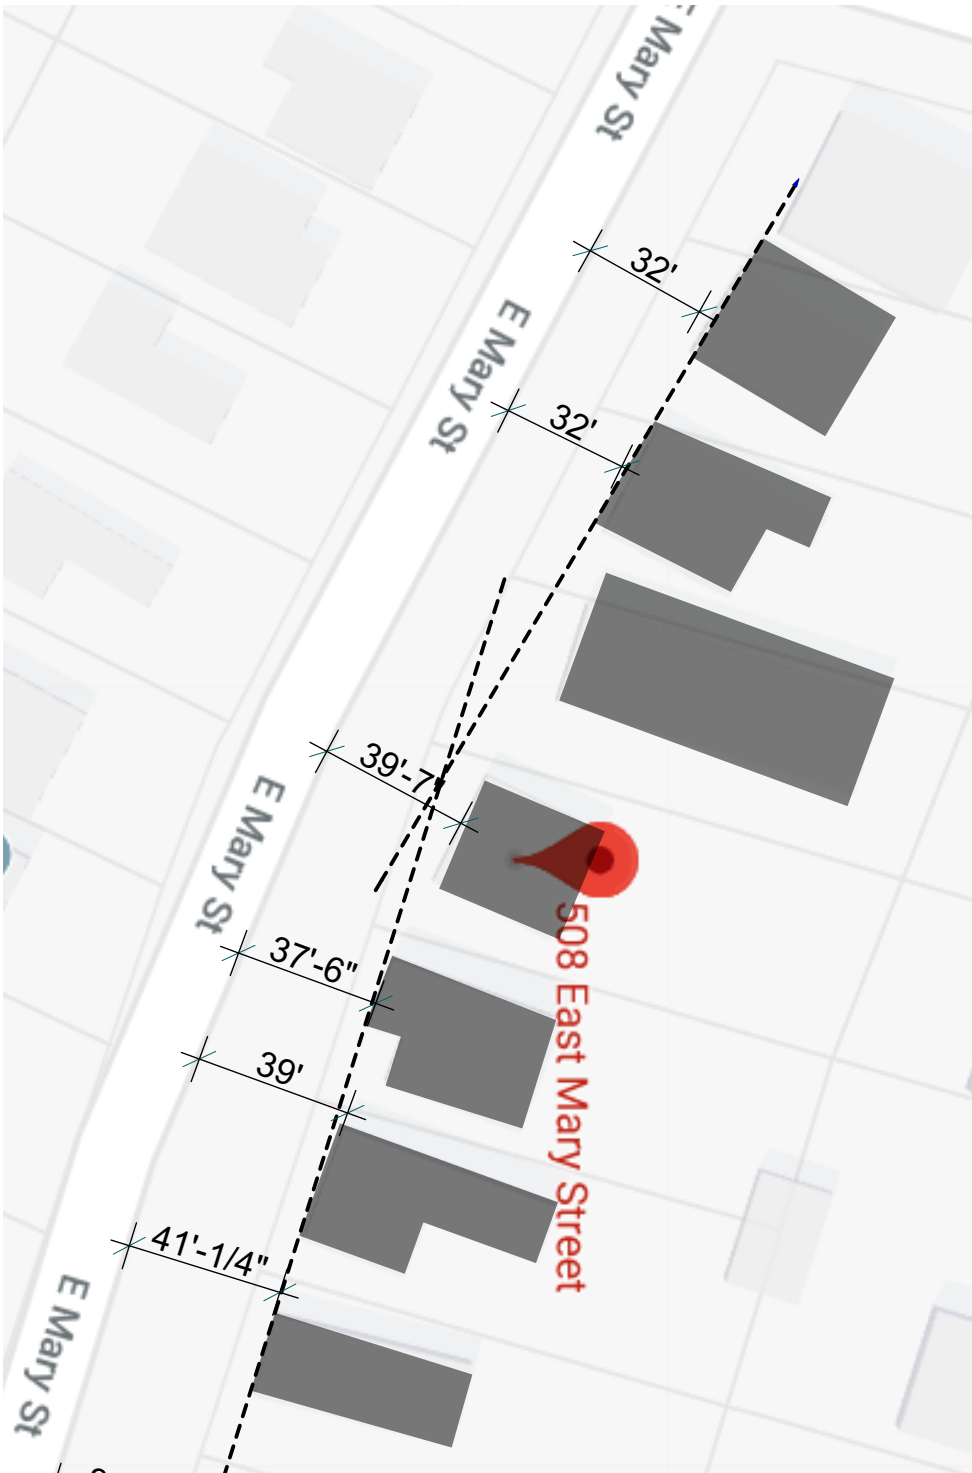


2 Street Setbacks


1" = 50'

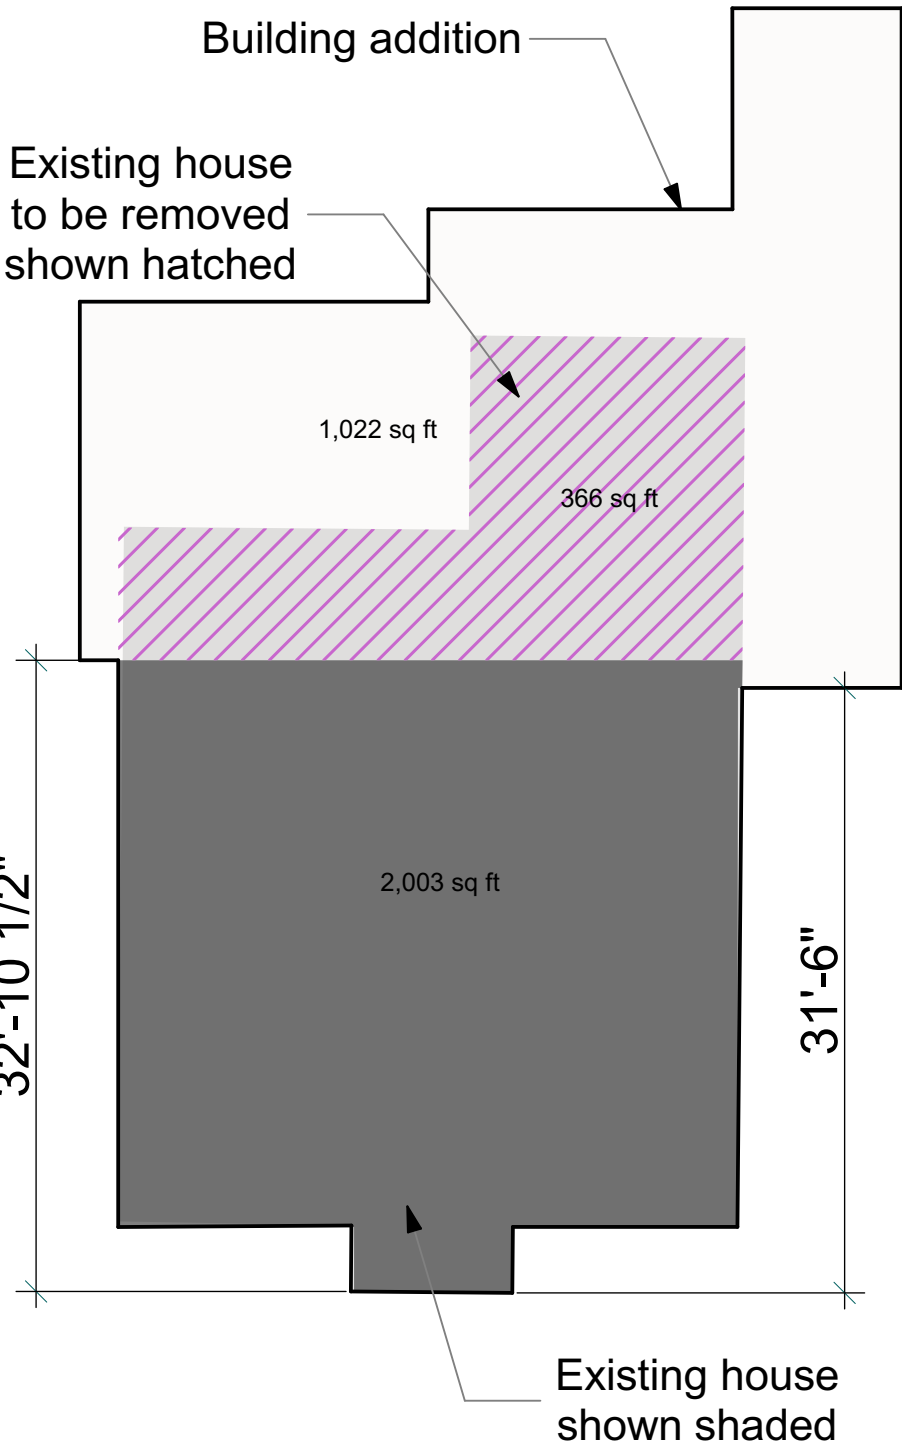


3 Addition Diagram

1" = 10'

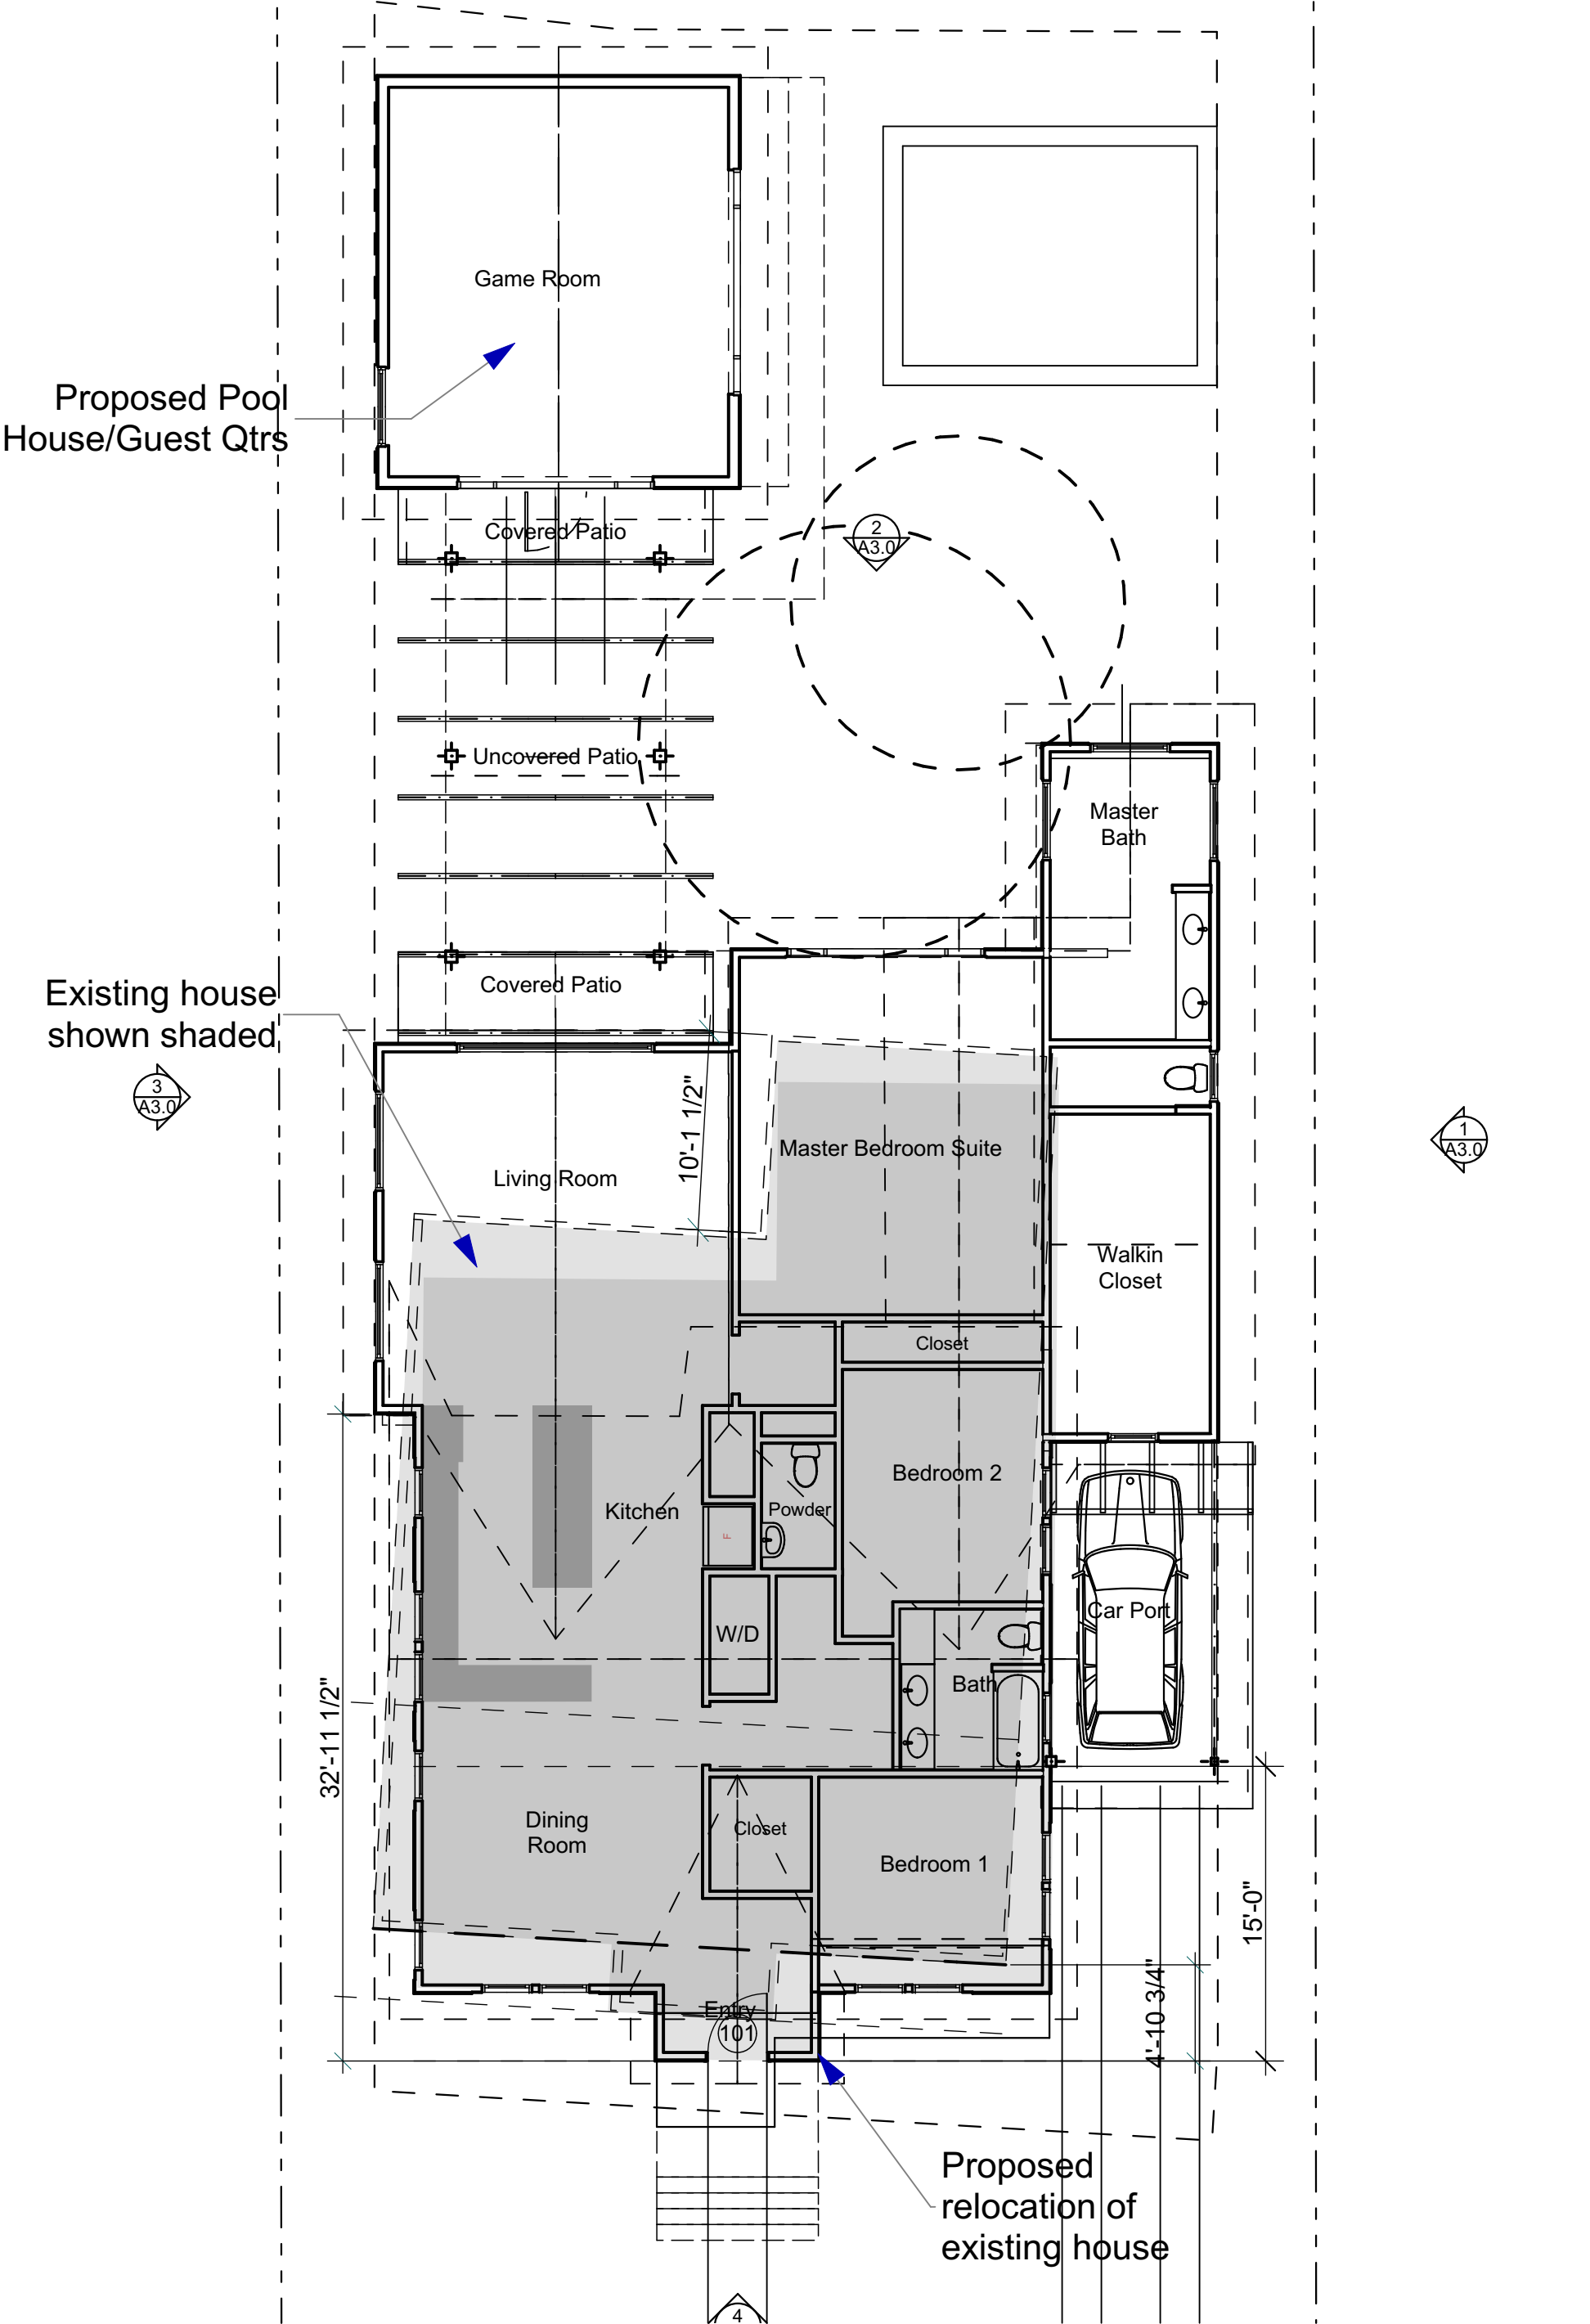

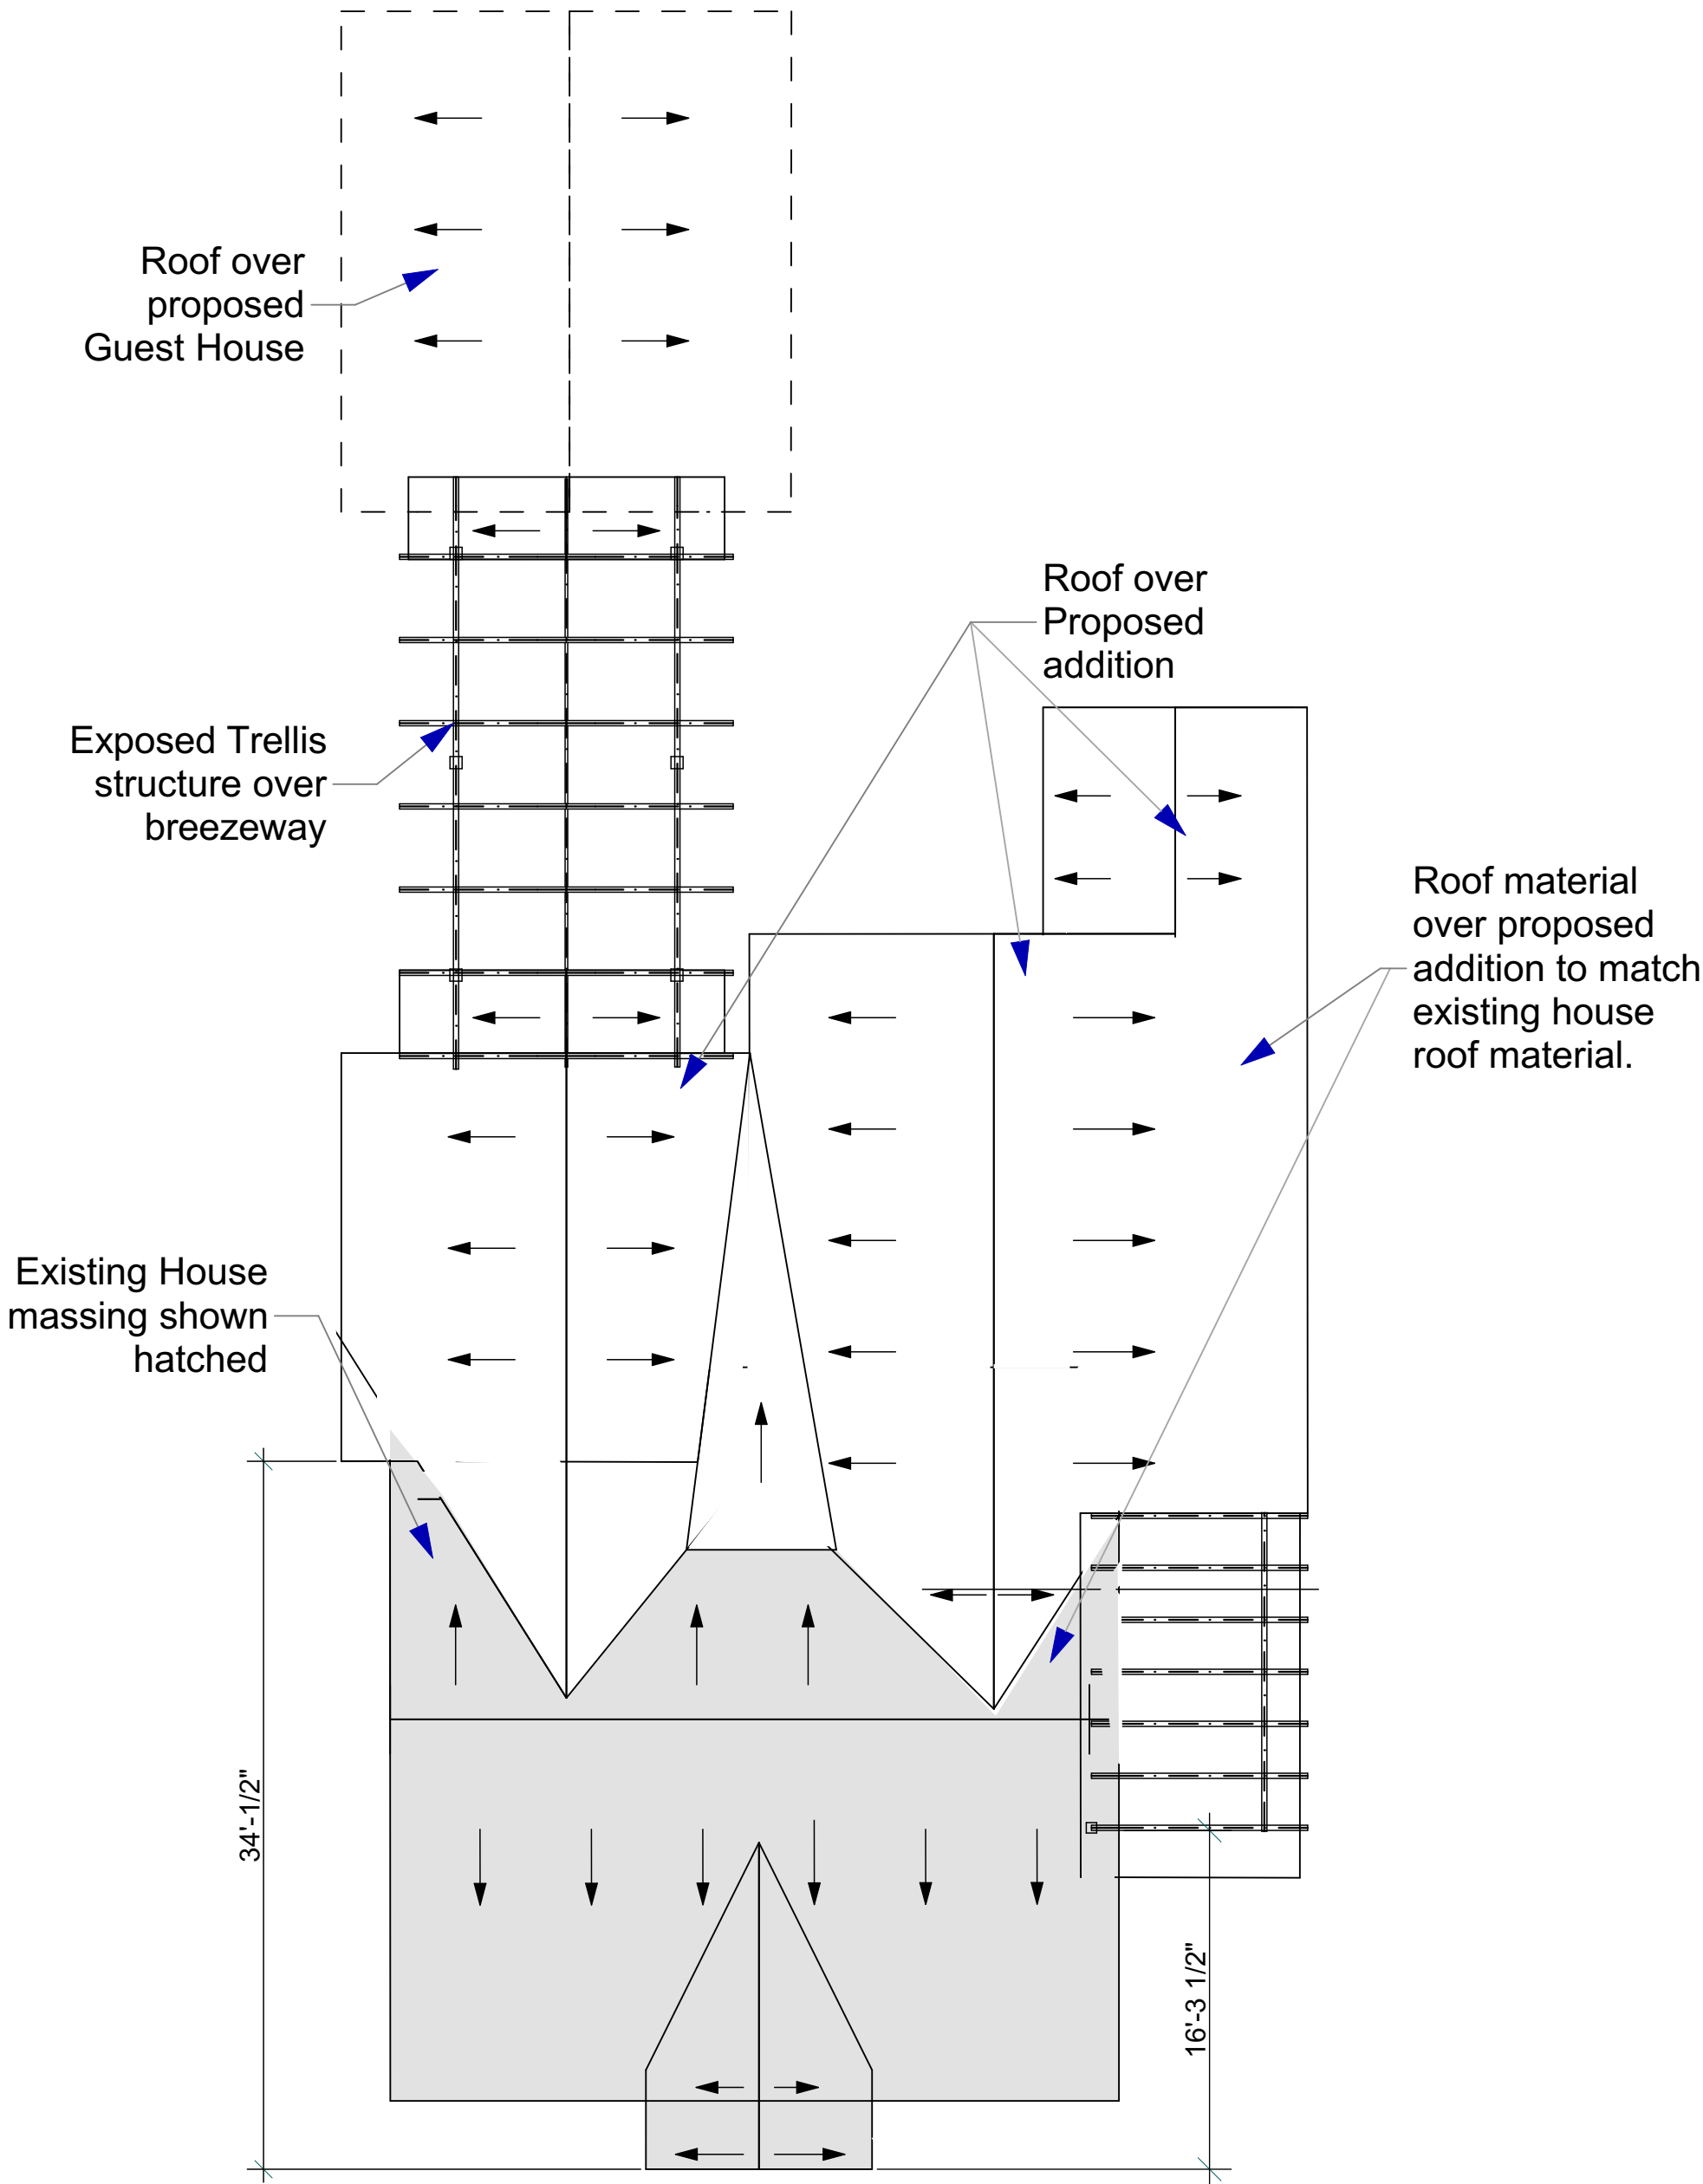

1 Roof Plan
SCALE: 1/8" = 1'-0"

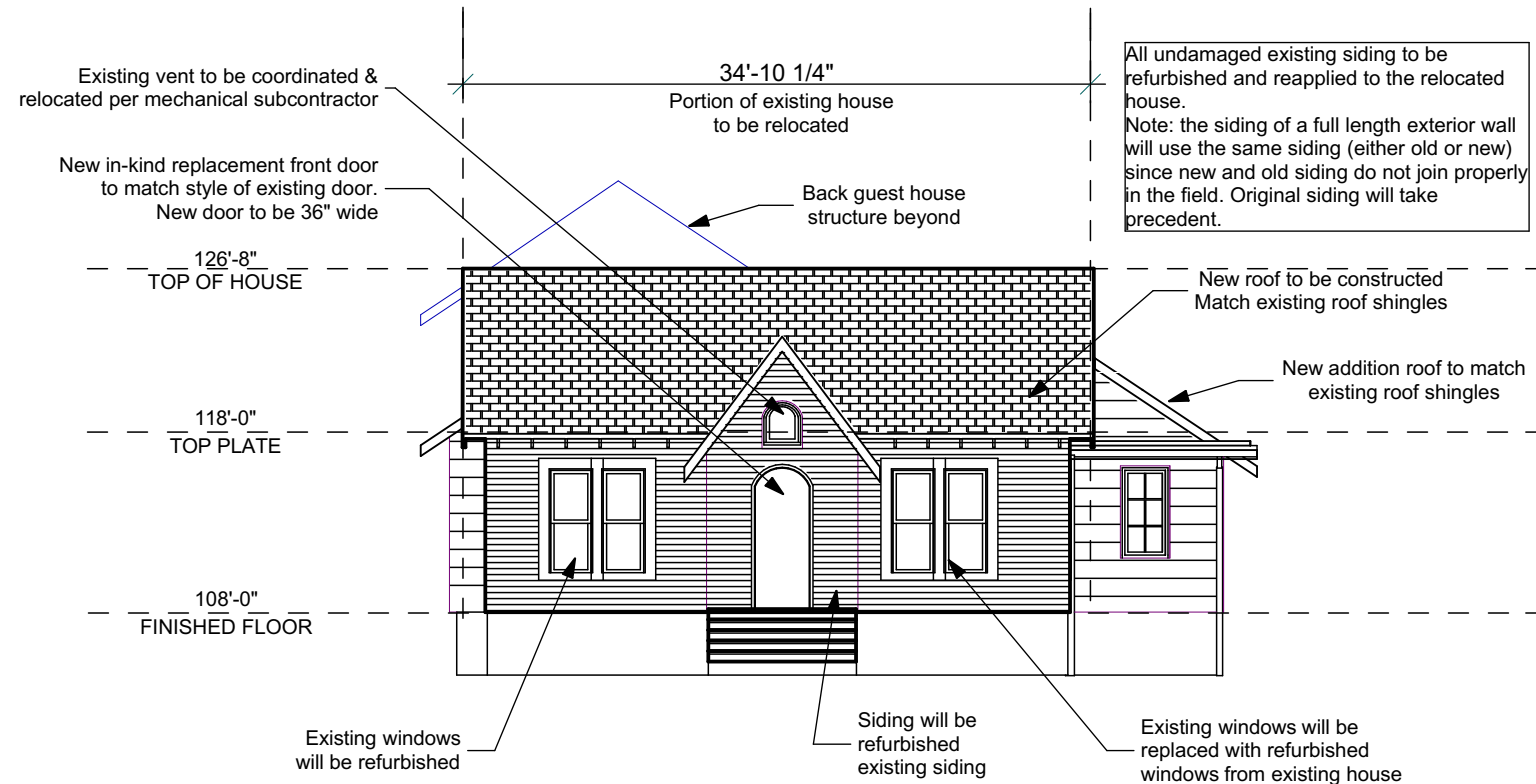

1

South Elevation


3/32" = 1'-0"



3

North Elevation

1" = 10'

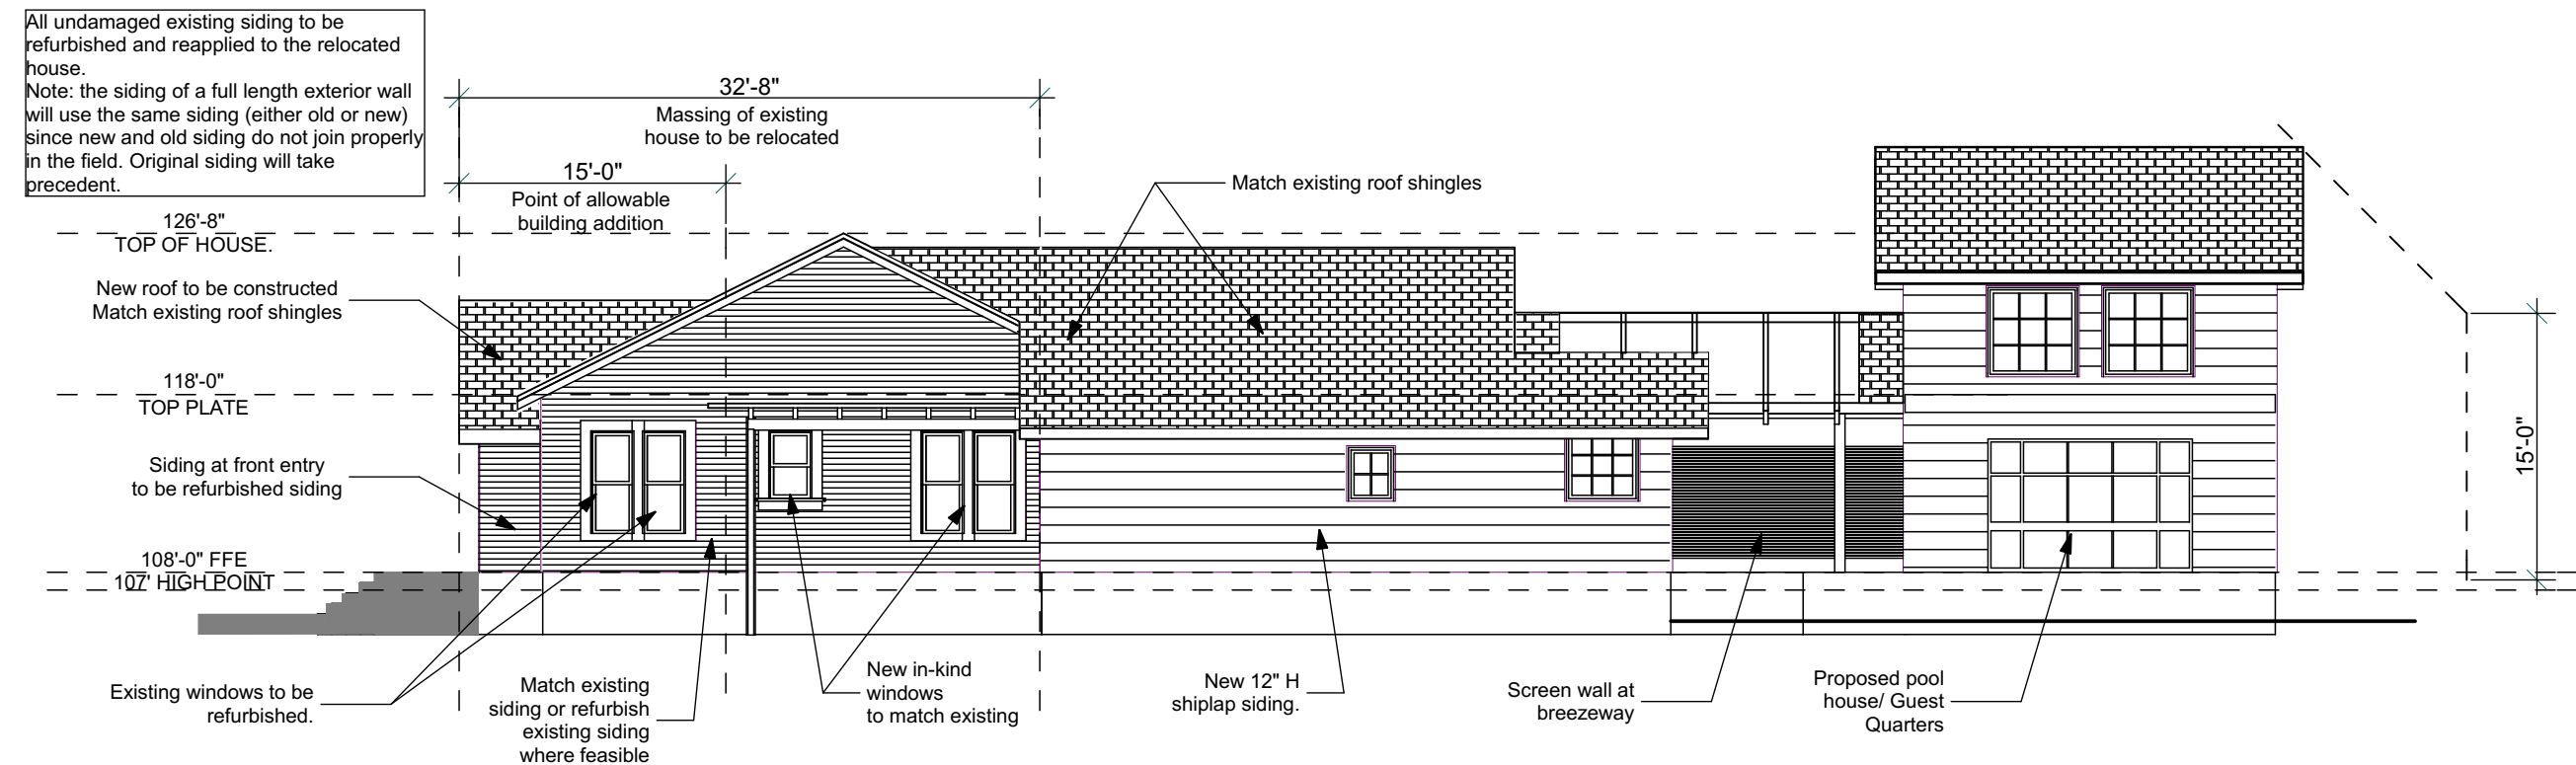

2

East Elevation

3/32" = 1'-0"



1/23/19

508 E. Mary Street

Peana Residence

DATE: **4/18/2019**

COPYRIGHT 2015

Building Elevations

A3




2 Window Groupings



3 Window Groupings



4 Window Groupings

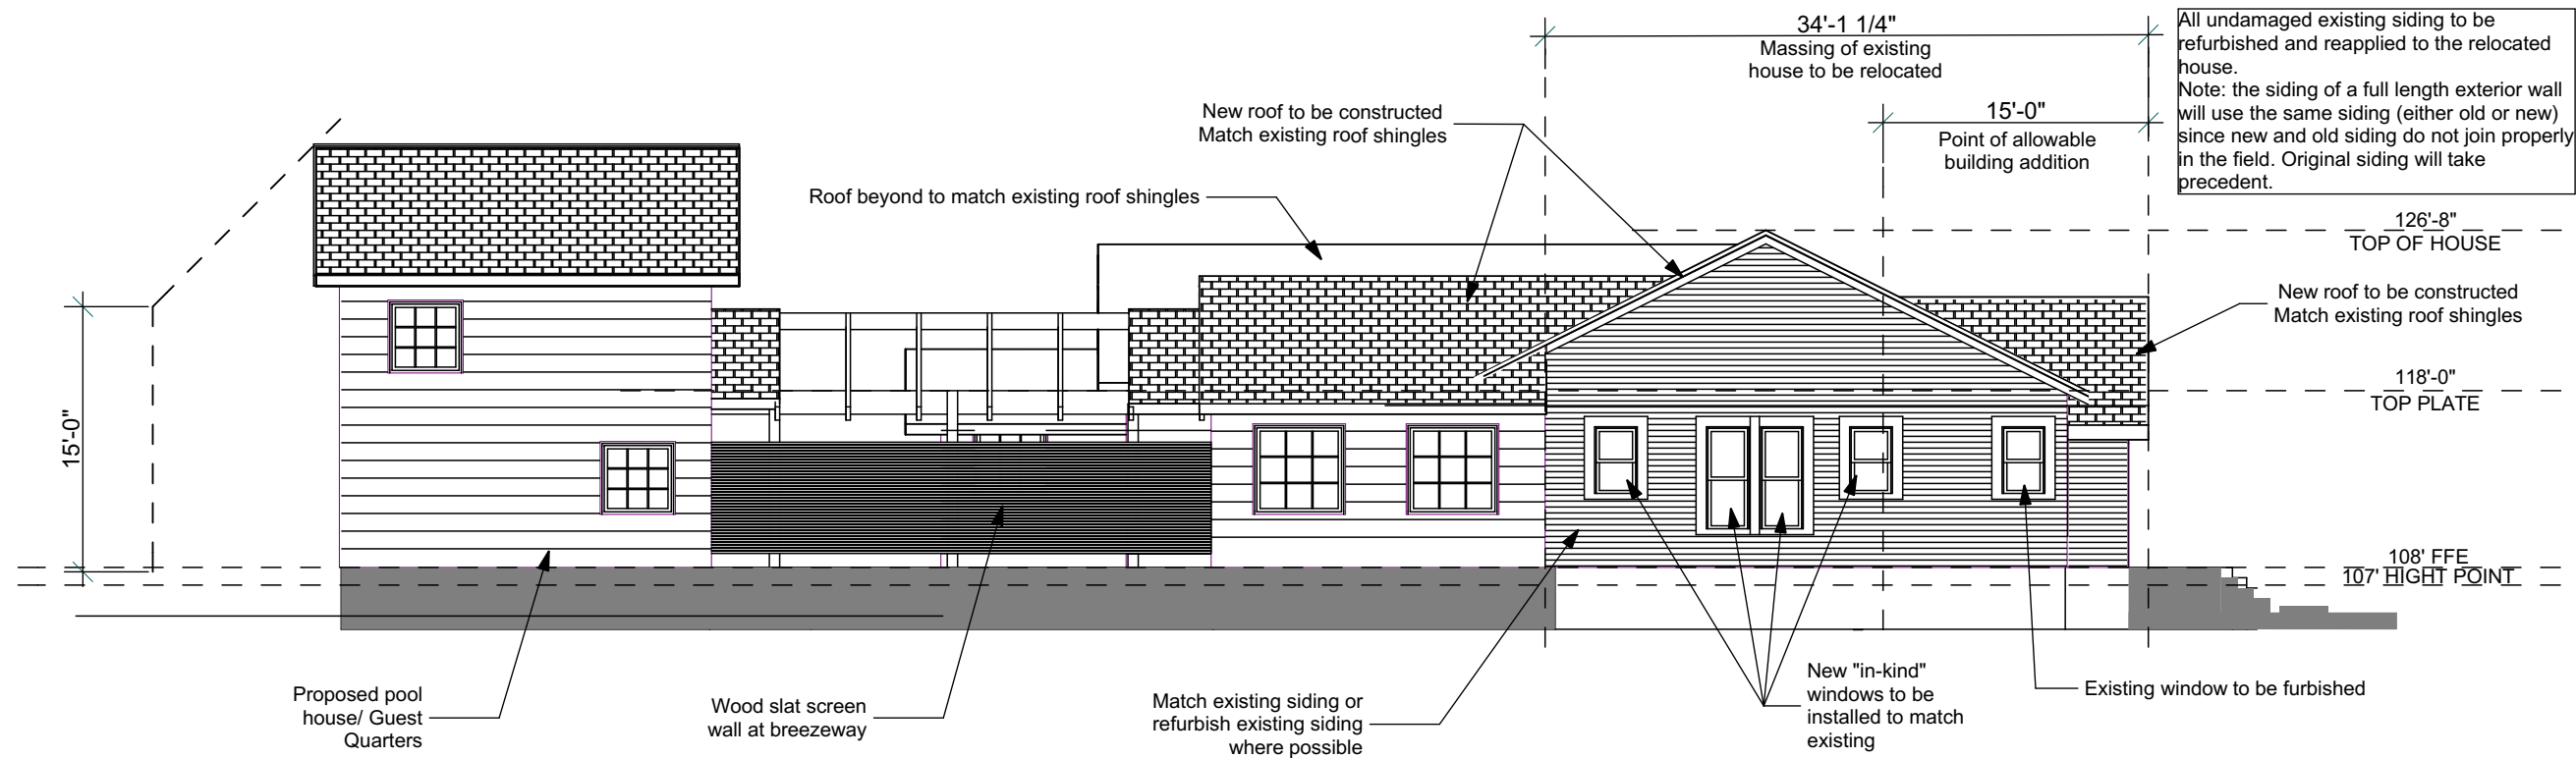

West Elevation

3/32" = 1'-0"



2

Generic Perspective (14)


1:160



3

Generic Perspective (15)

1:160

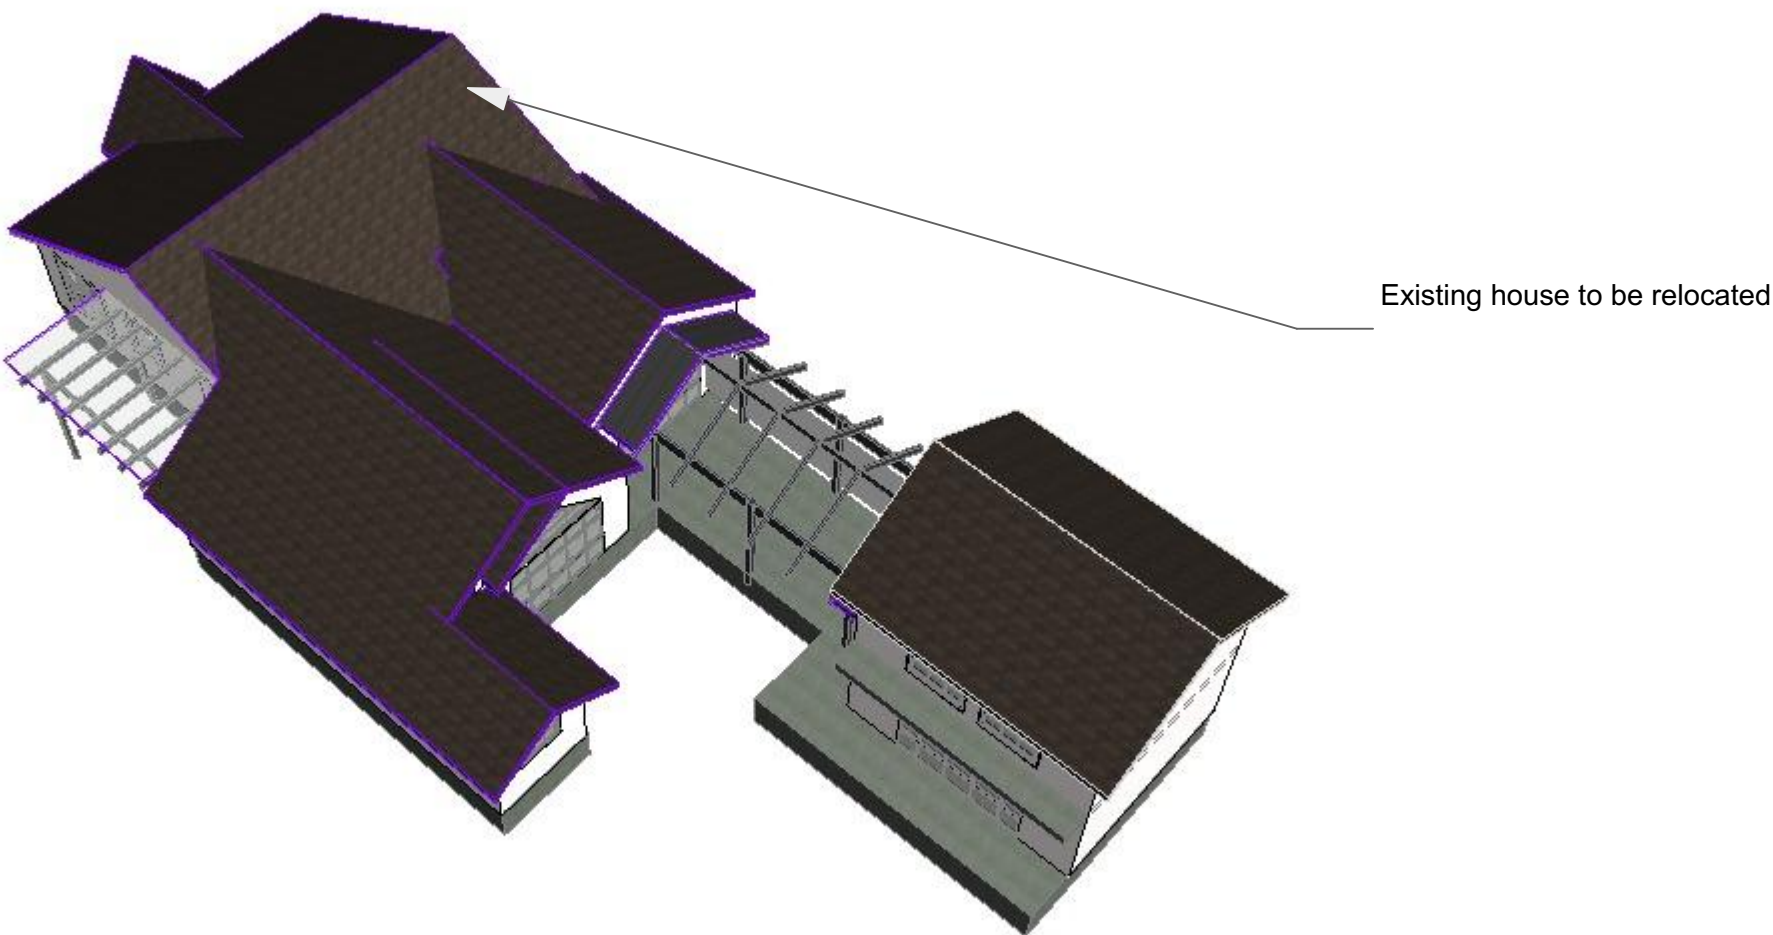

4

Generic Perspective (16)

1:160



2

Generic Perspective (12)

1:171.43



3


Generic Perspective (13)

1:184.62



4 Generic Perspective (20)

1:171.43

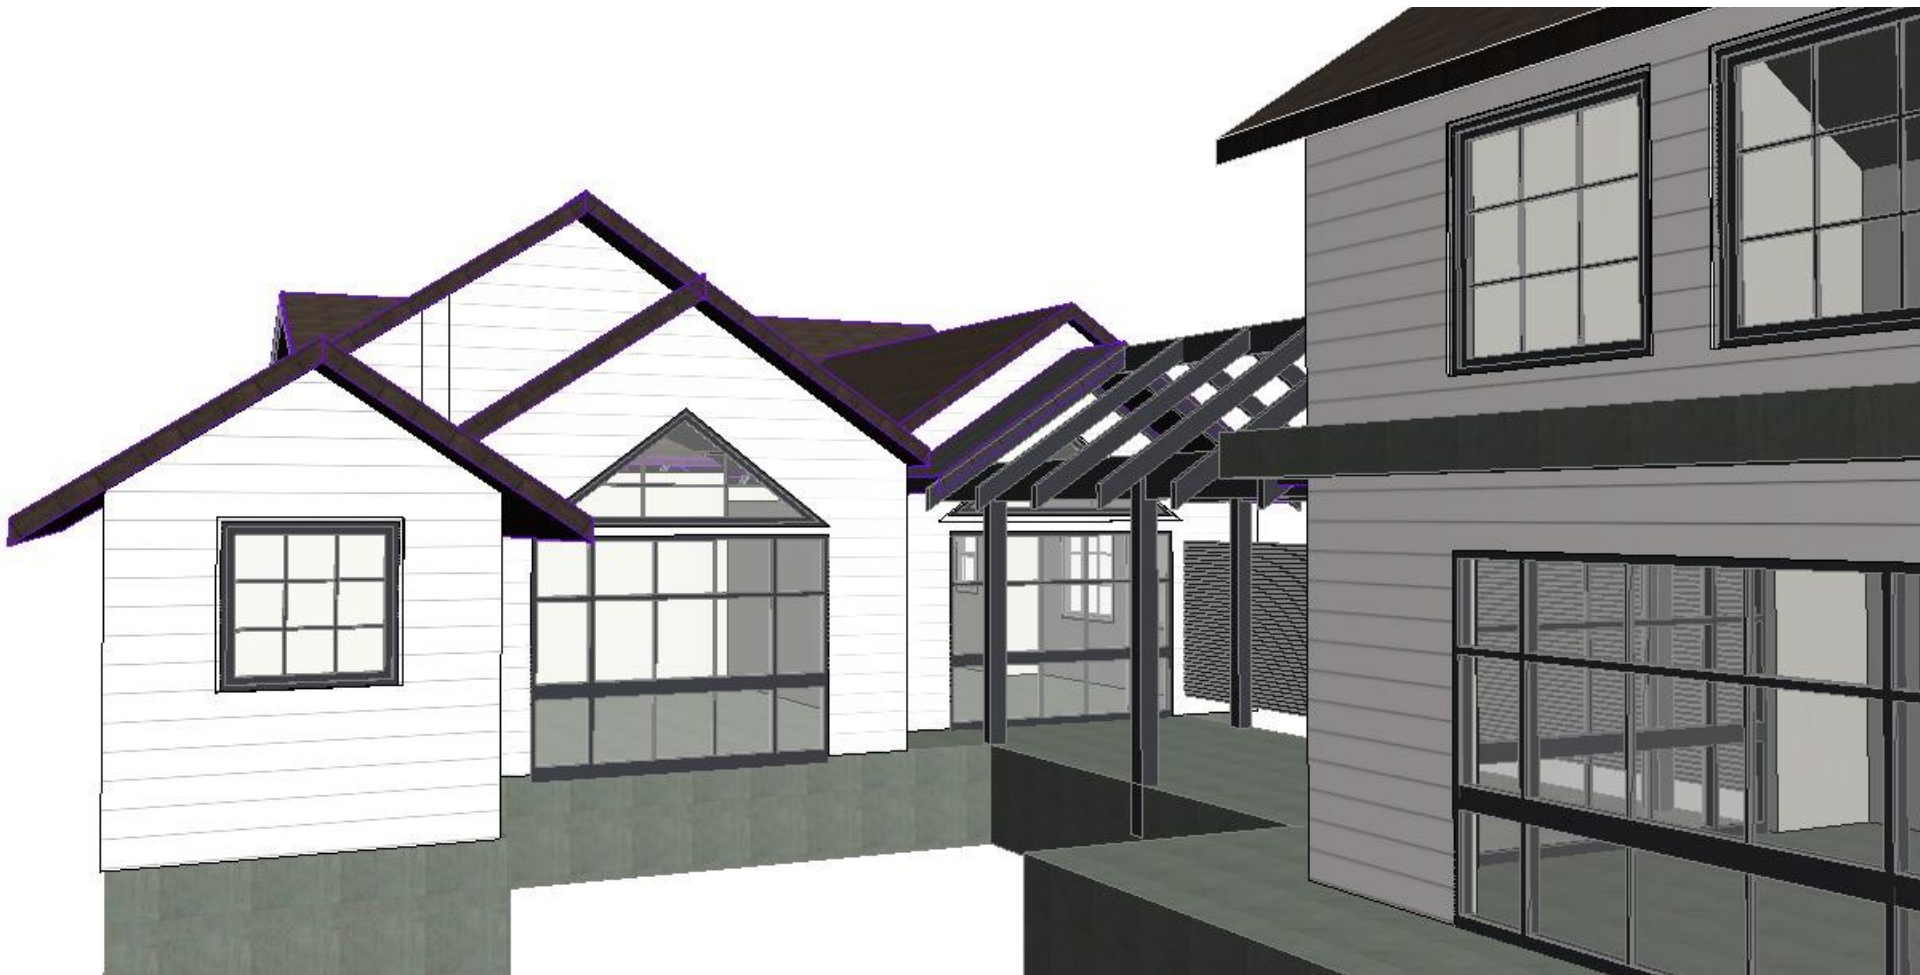

8 Generic Perspective (17)

1:200



9 Generic Perspective (18)

1:200



10 Generic Perspective (19)

1:184.62