




1 SITE PLAN
SCALE: 3/32" = 1'-0"

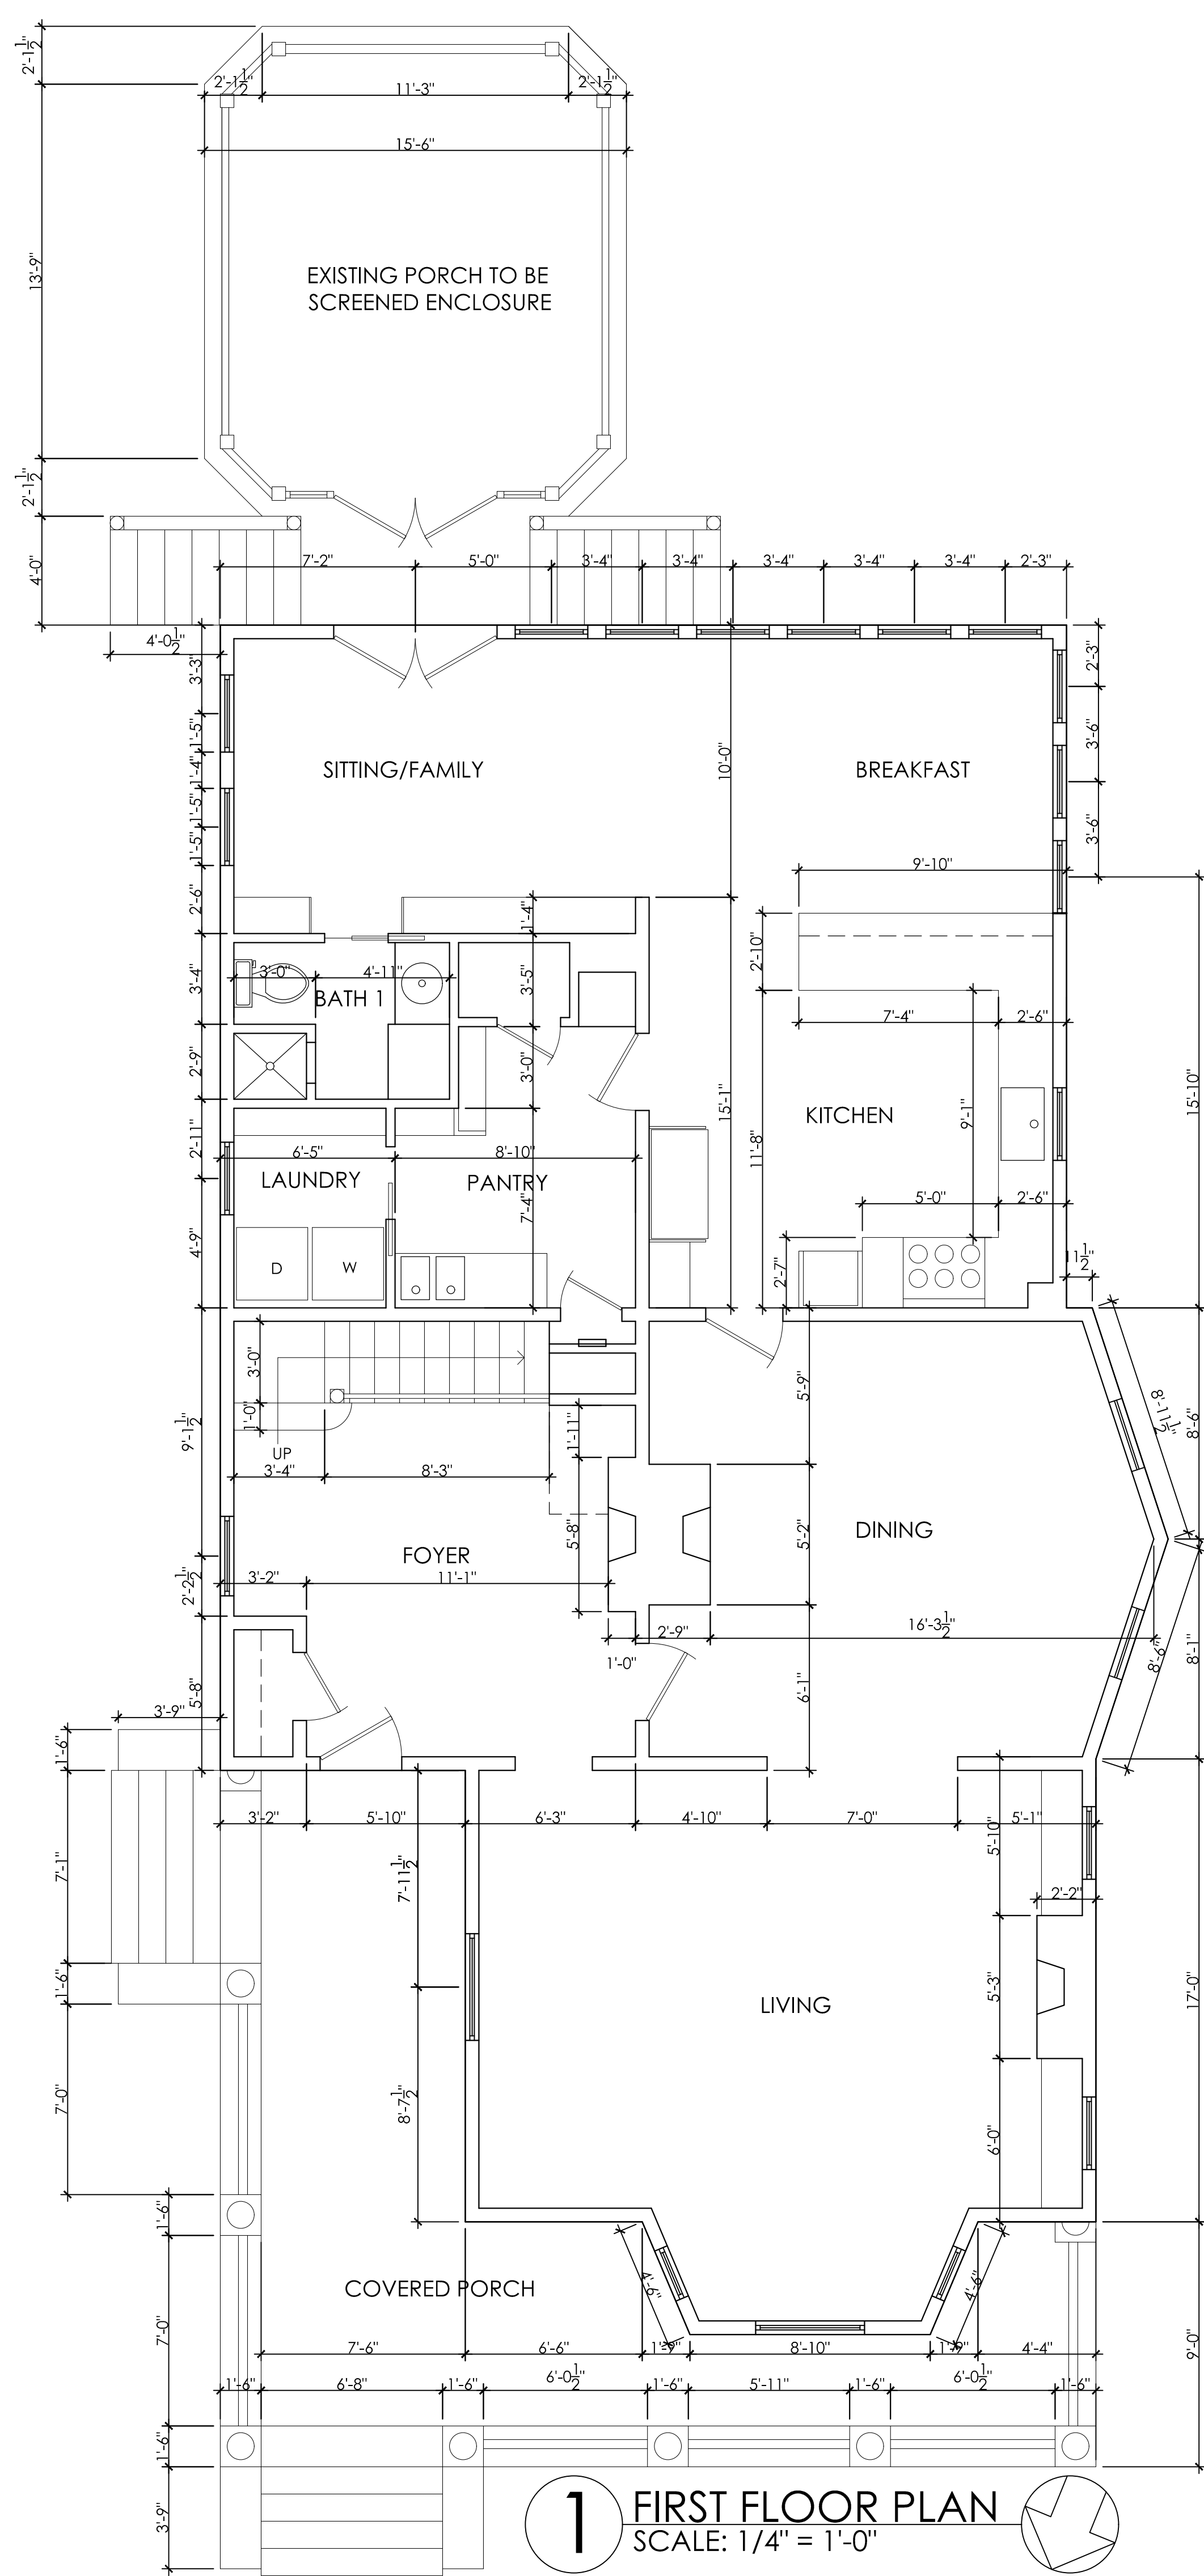


1 FIRST FLOOR PLAN
SCALE: 1/4" = 1'-0"

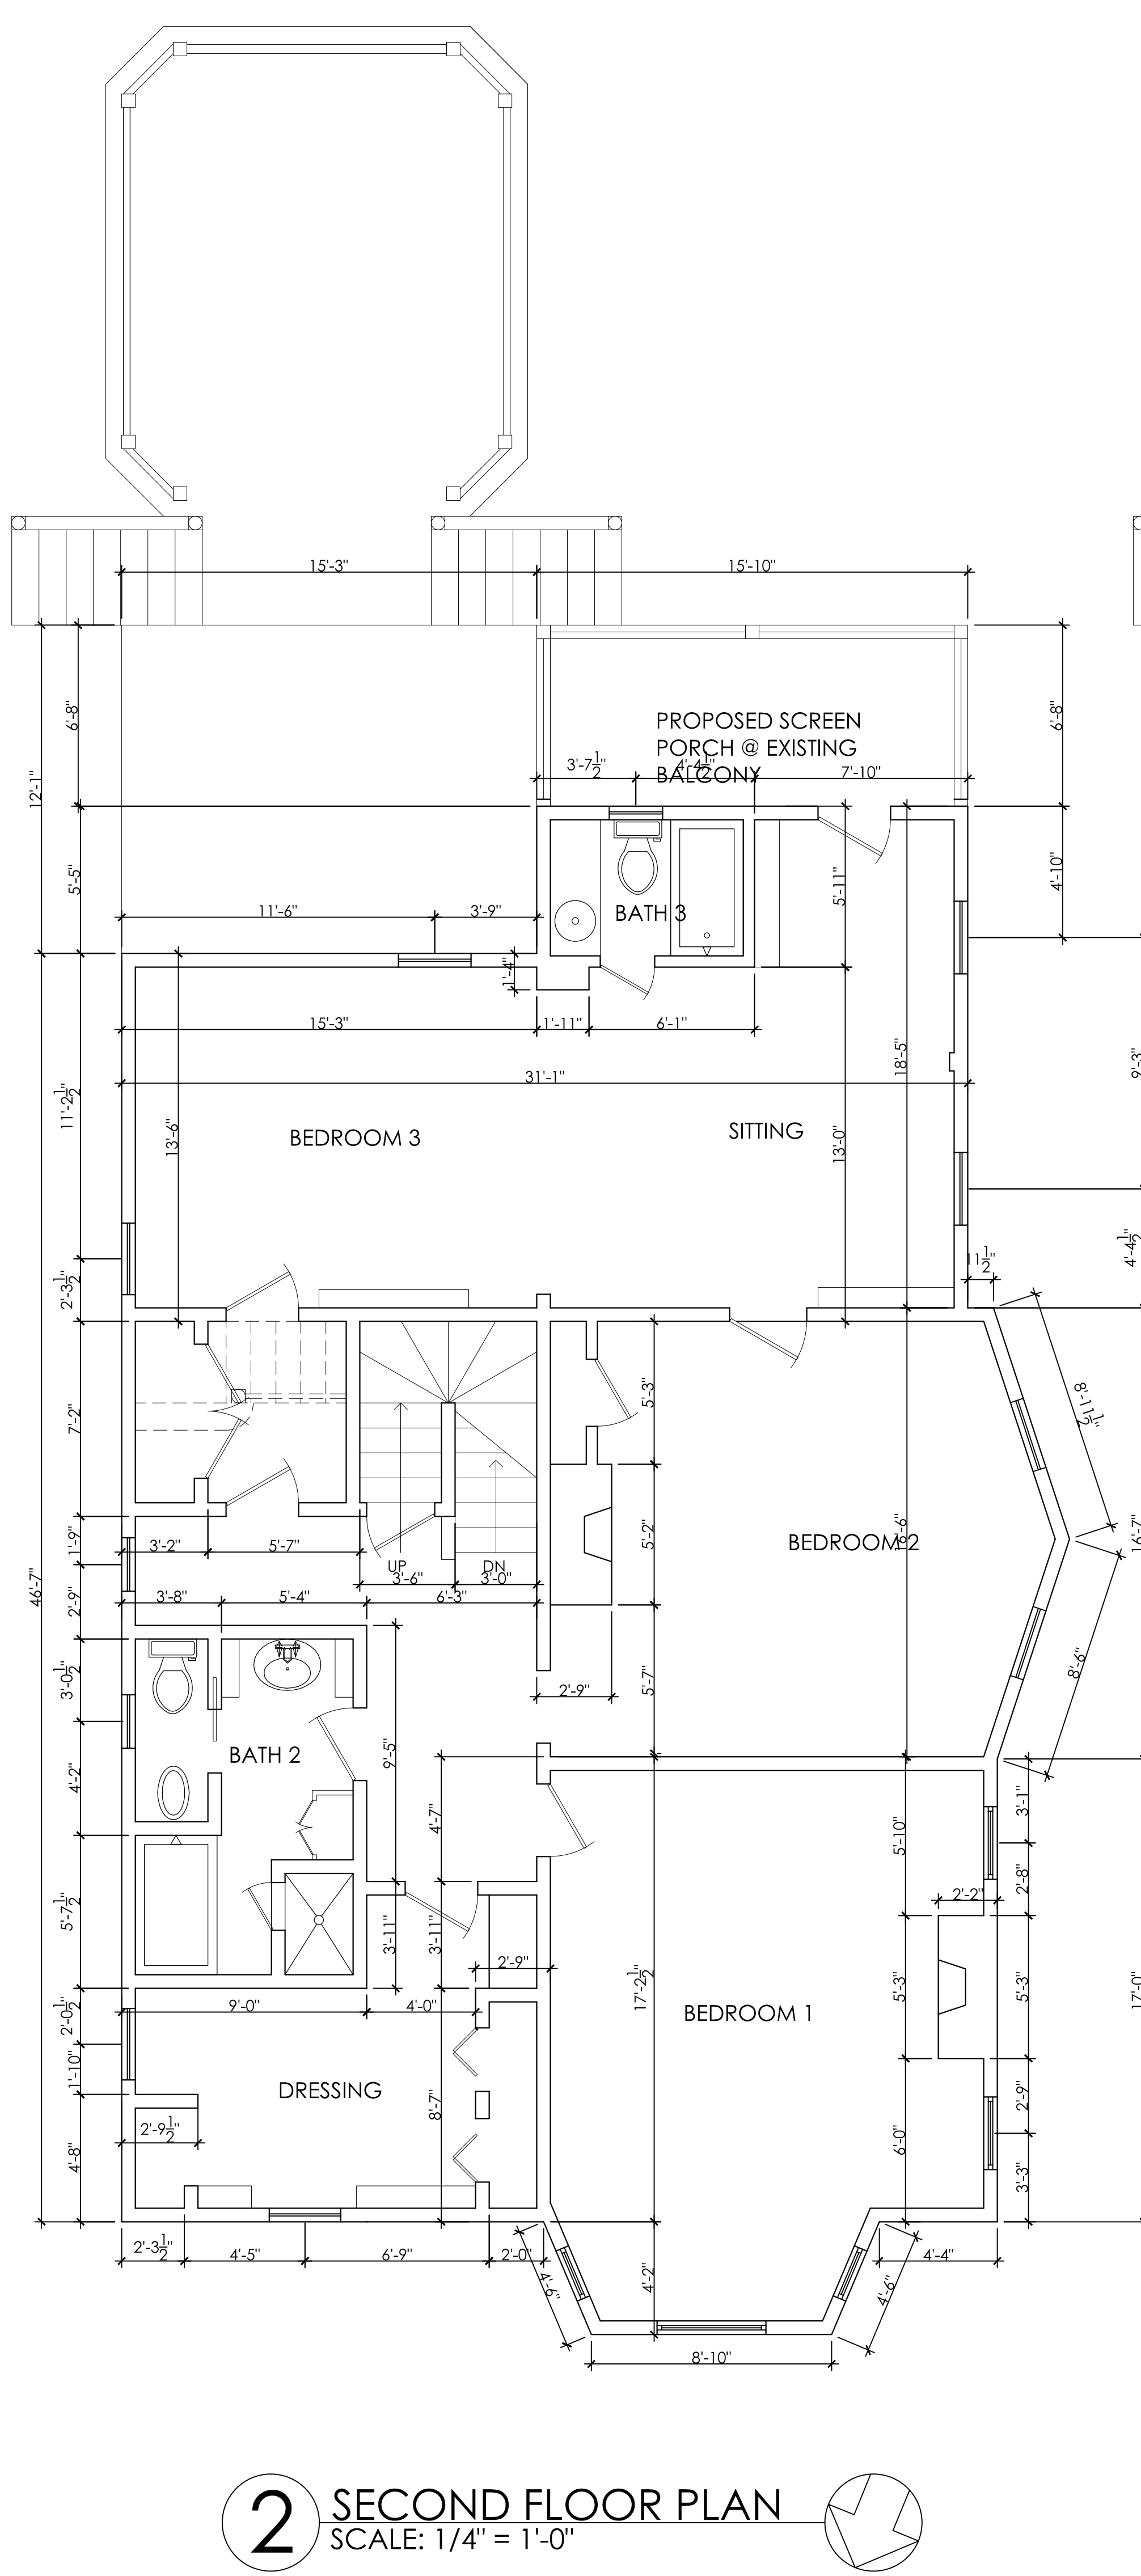

2 SECOND FLOOR PLAN
SCALE: 1/4" = 1'-0"

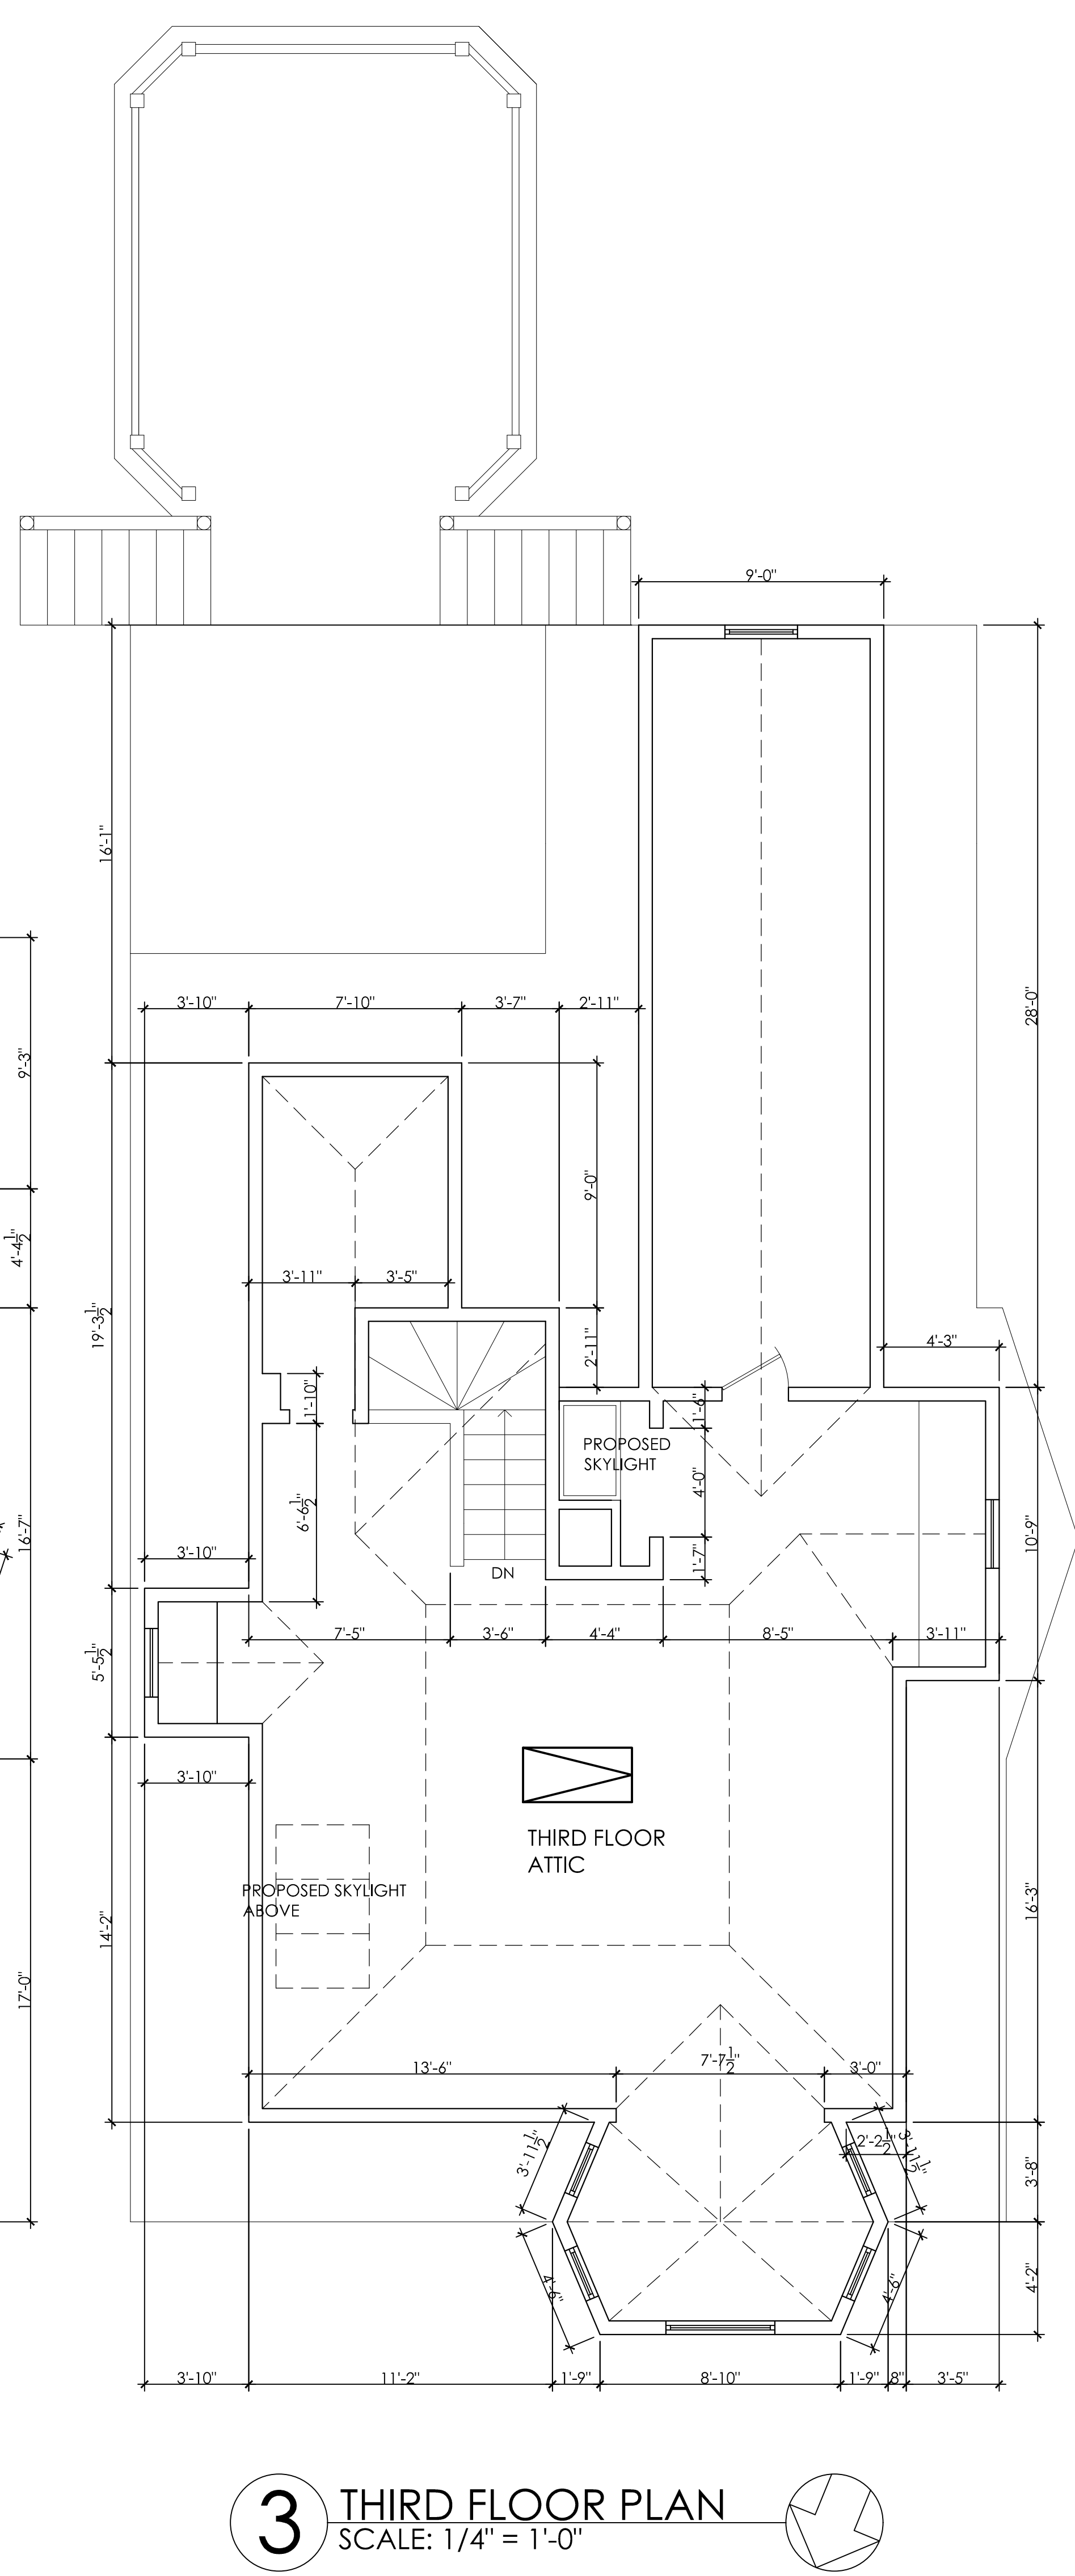

3 THIRD FLOOR PLAN
SCALE: 1/4" = 1'-0"

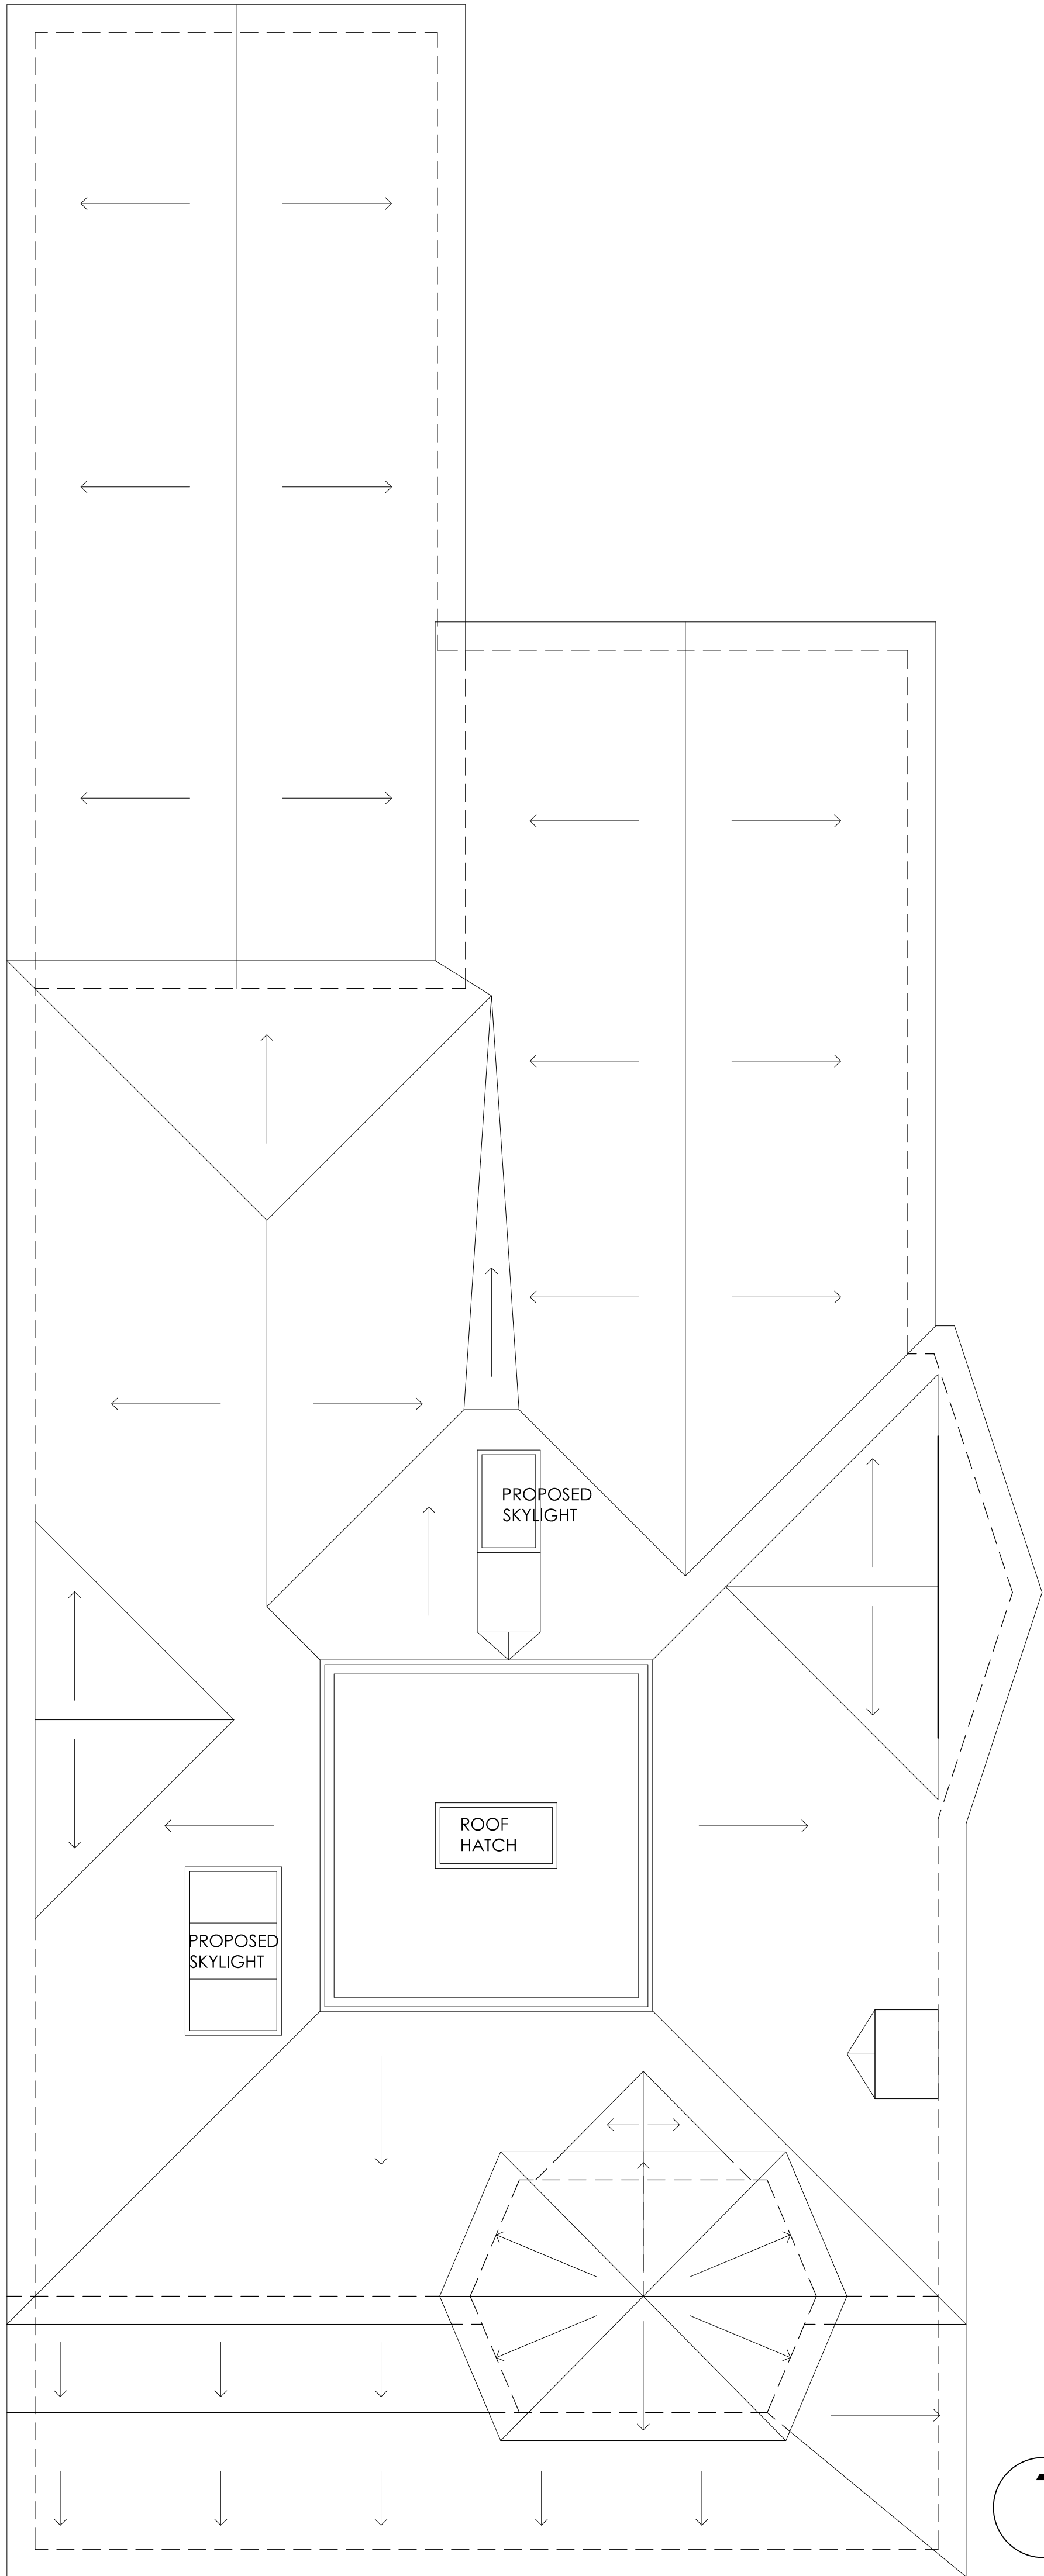

1 ROOF PLAN
SCALE: 1/4" = 1'-0"

Barrow Residence
1419 NEWNING AVENUE
AUSTIN, TEXAS 78704

M I C H A E L T. L A N D R U M, I N C.



REVISIONS:
01.24.2013 ISSUED FOR REVIEW
02.05.2013 ISSUED FOR REVIEW
03.05.2013 ISSUED FOR REVIEW
04.11.2013 ISSUED FOR REVIEW
04.18.2013 ISSUED FOR REVIEW


DATE:
04.18.21

SHEET DESCRIPTION:
ARCHITECTURAL DRAWING
EXISTING ROOF PLAN
SCALE: 1/4"=1'-0"


SHEET NUMBER:

A1.02

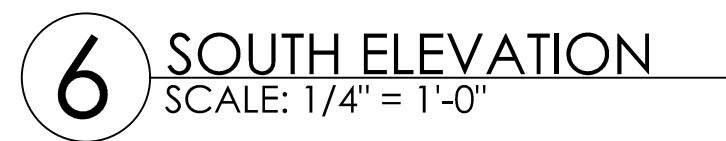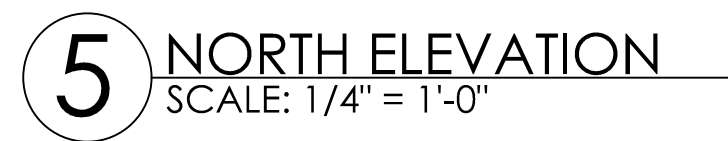


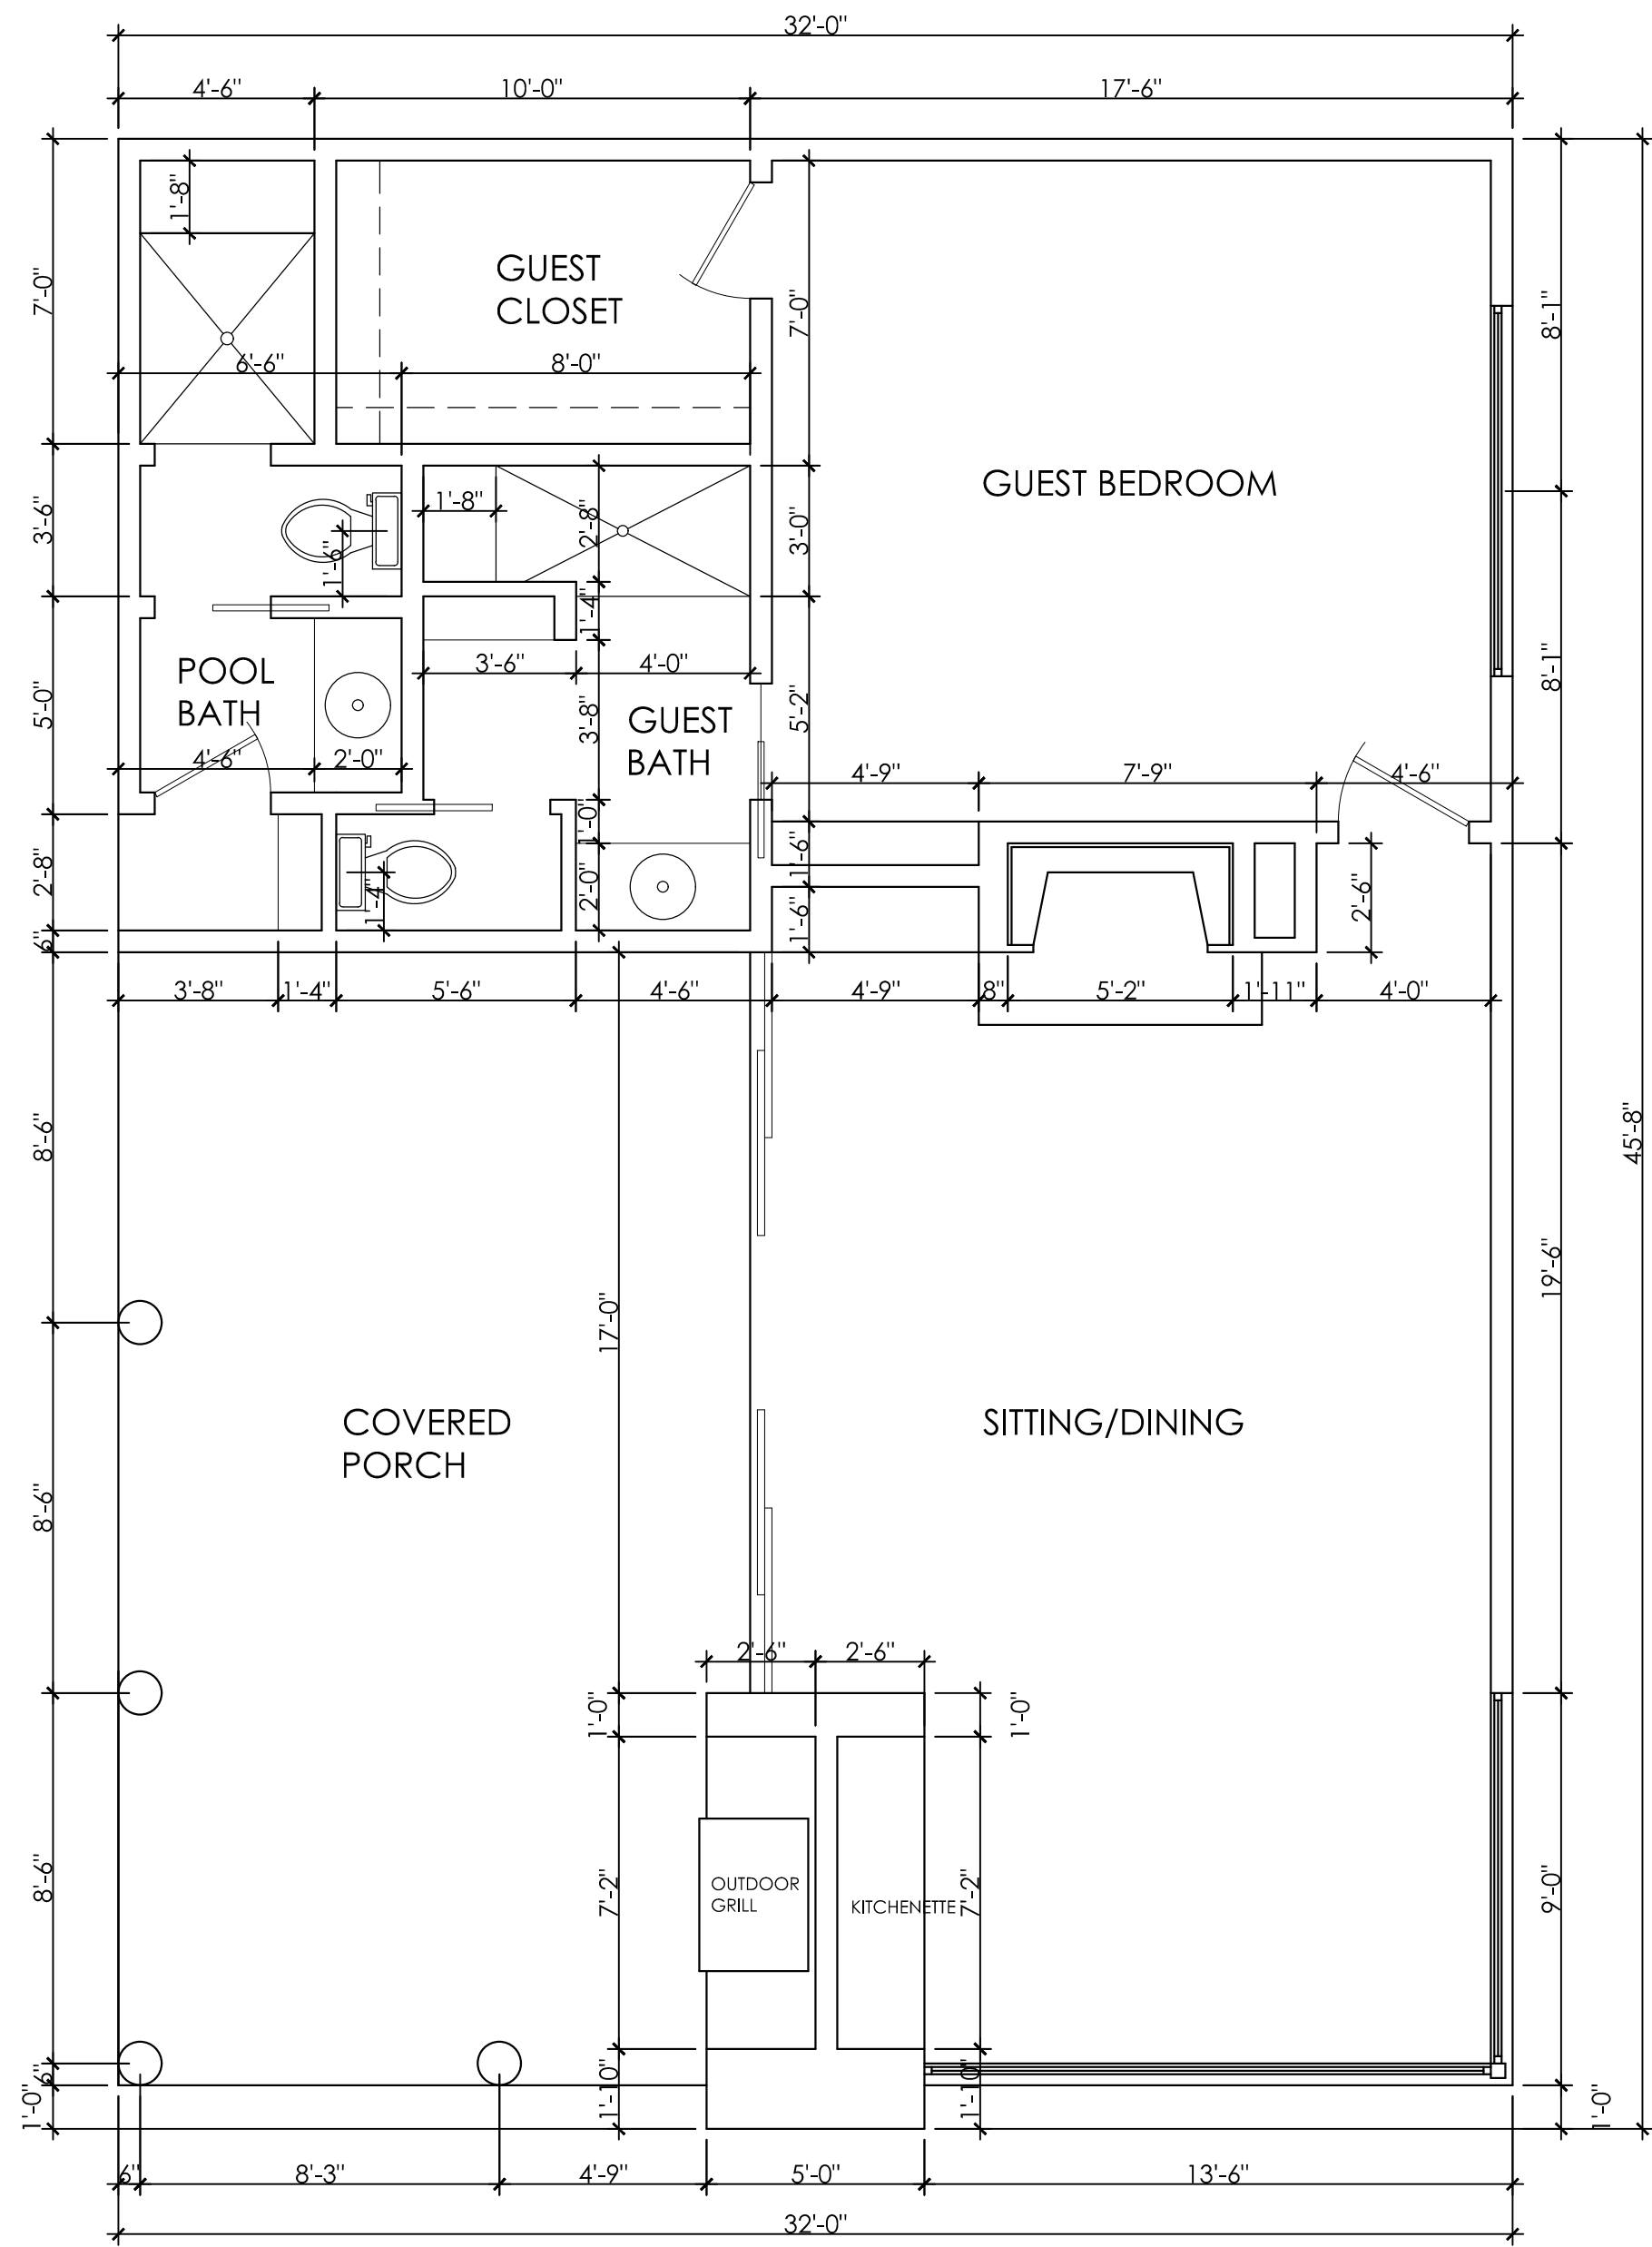


1 GUEST HOUSE FLOOR PLAN
SCALE: 1/4" = 1'-0"

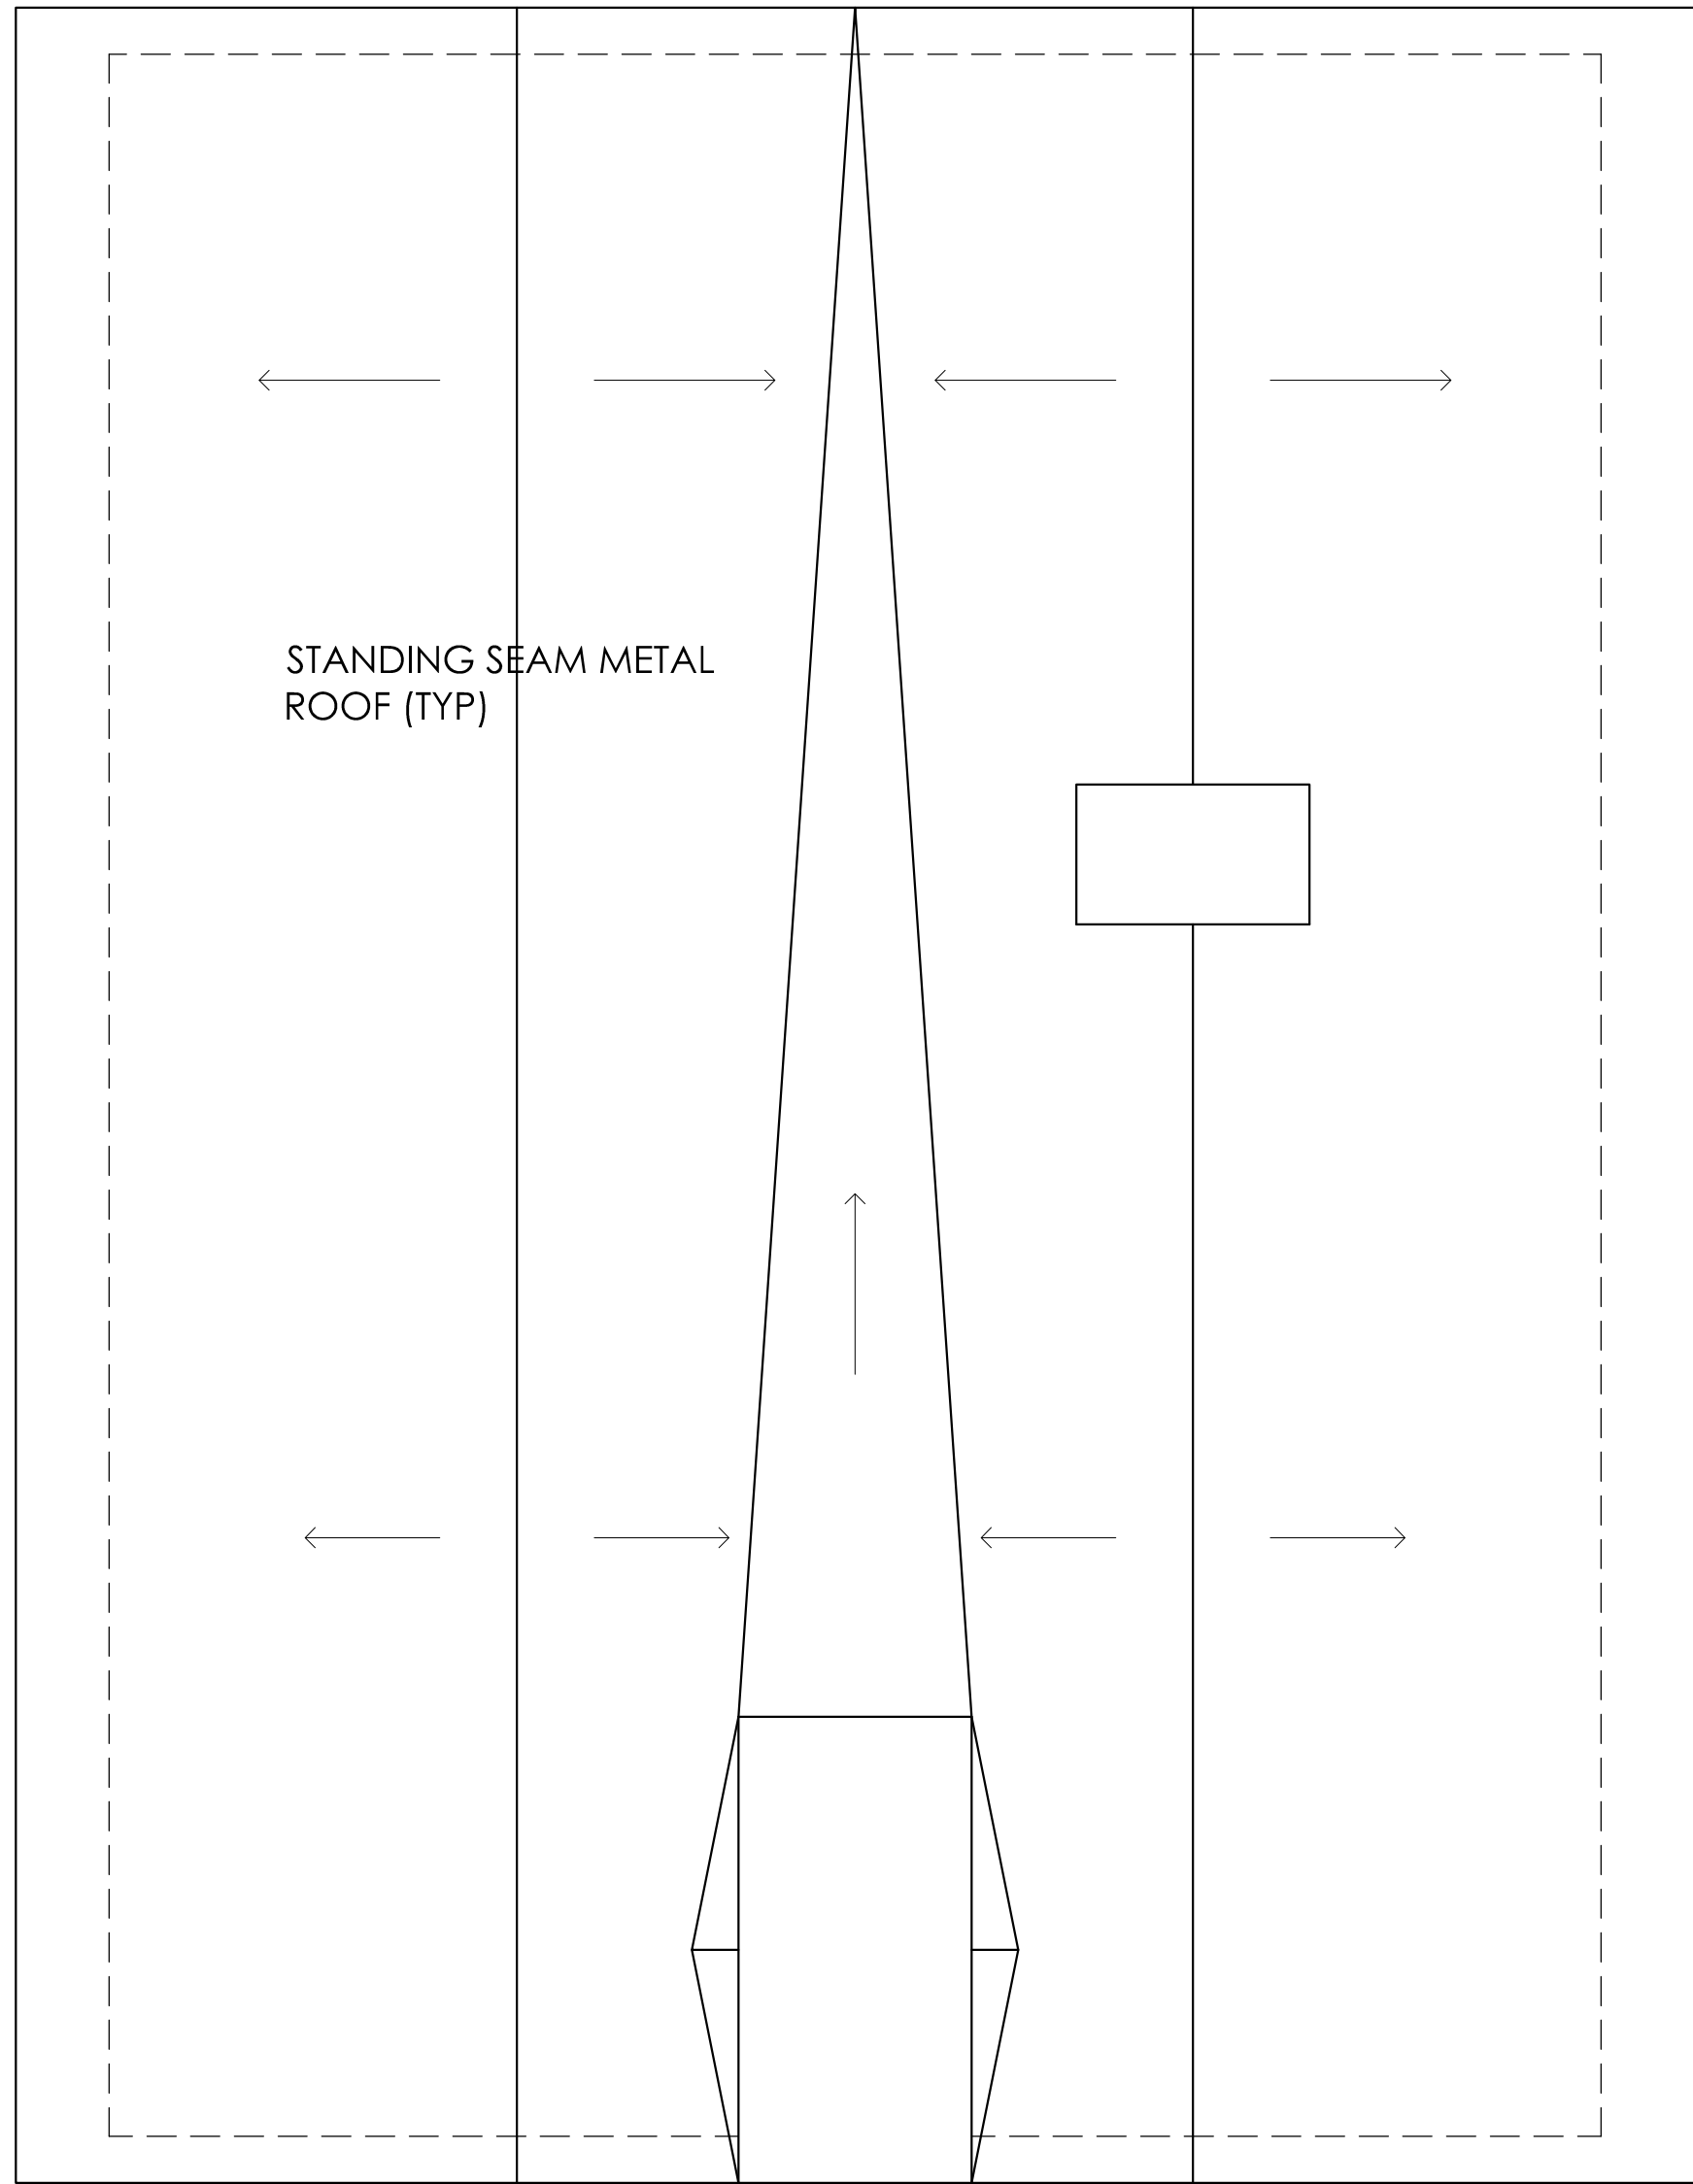


2 GUEST HOUSE ROOF PLAN
SCALE: 1/4" = 1'-0"

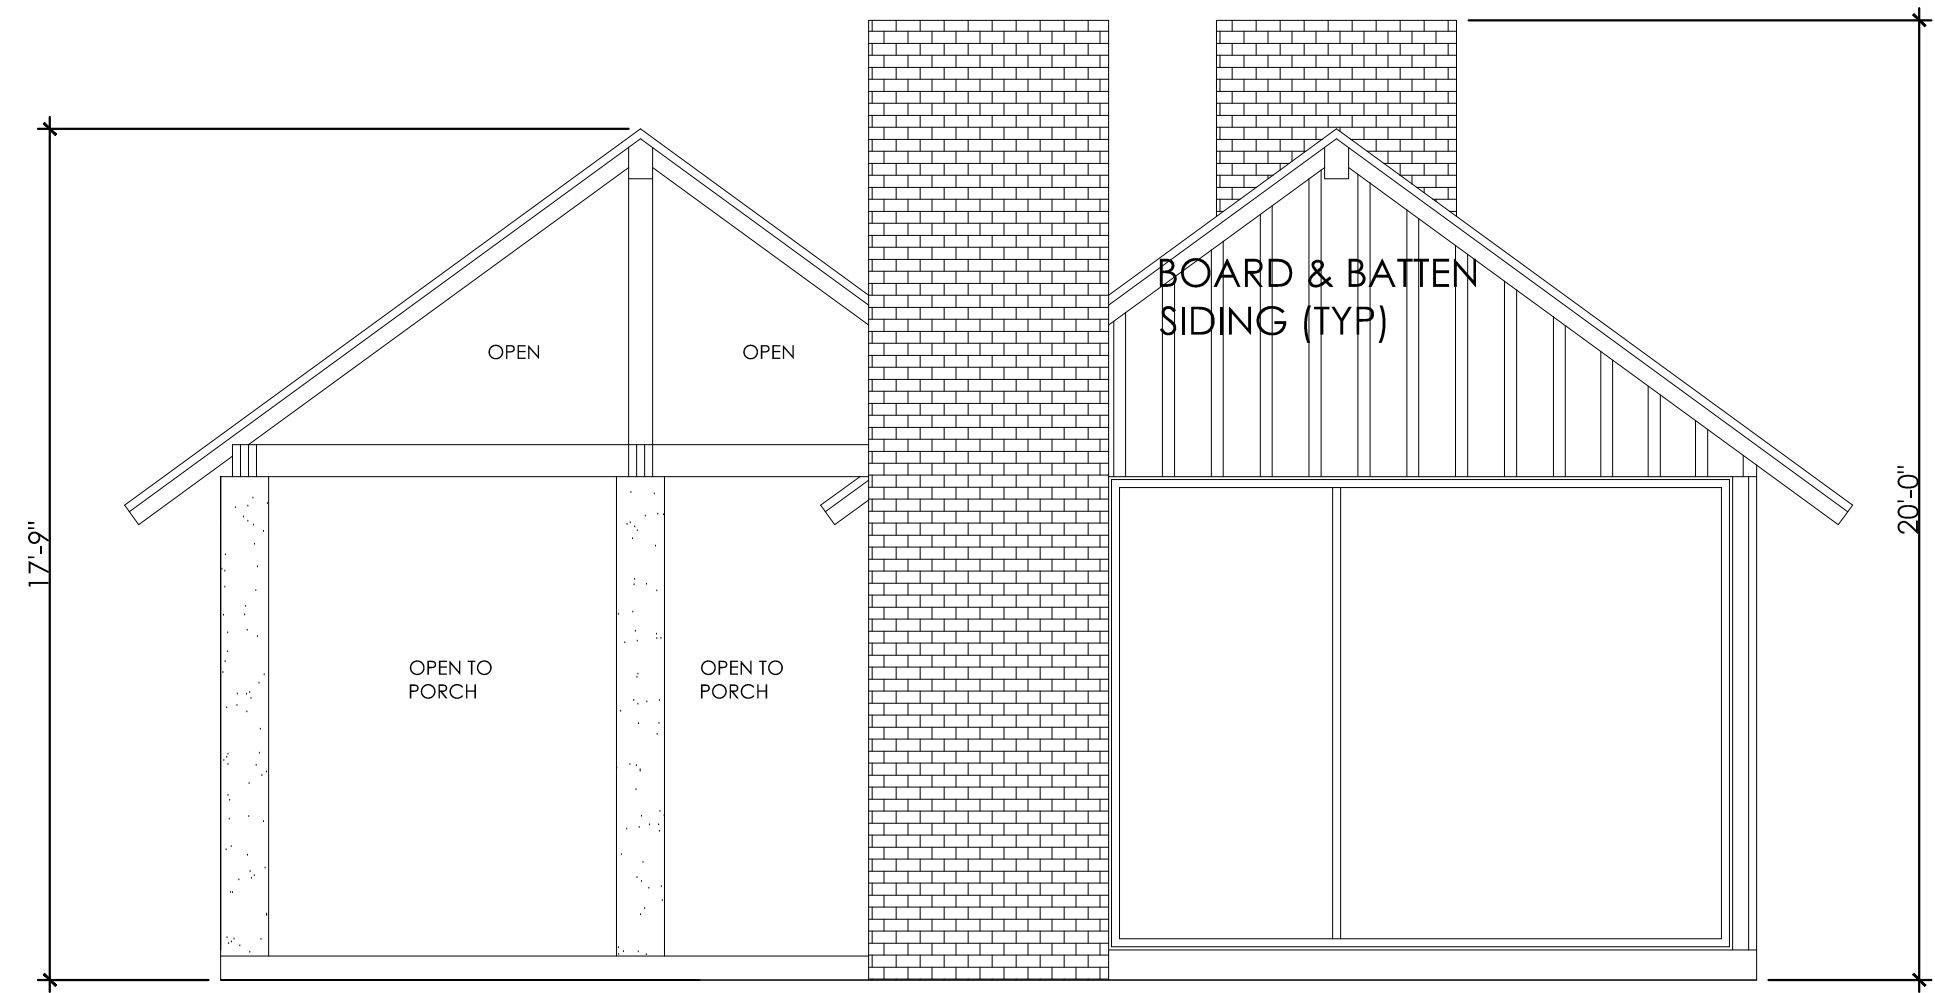


4 SOUTH ELEVATION
SCALE: 1/4" = 1'-0"

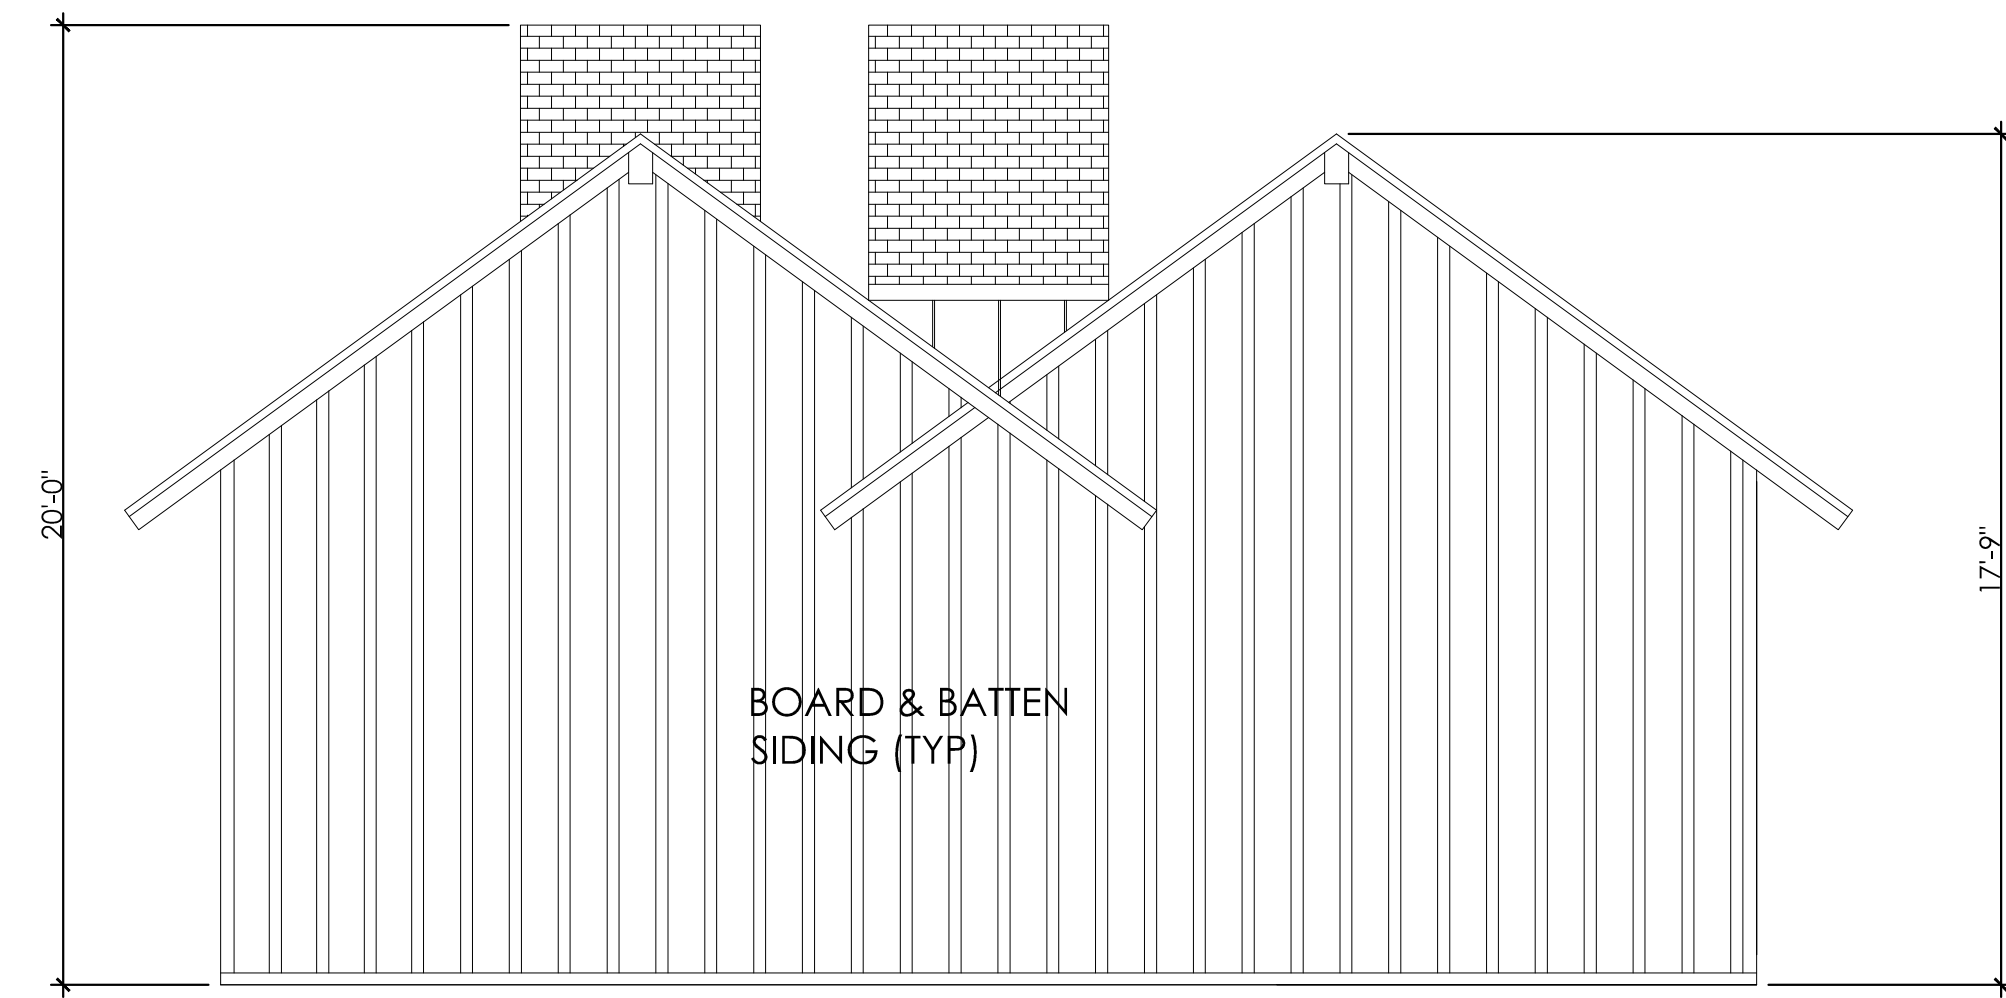


5 NORTH ELEVATION
SCALE: 1/4" = 1'-0"

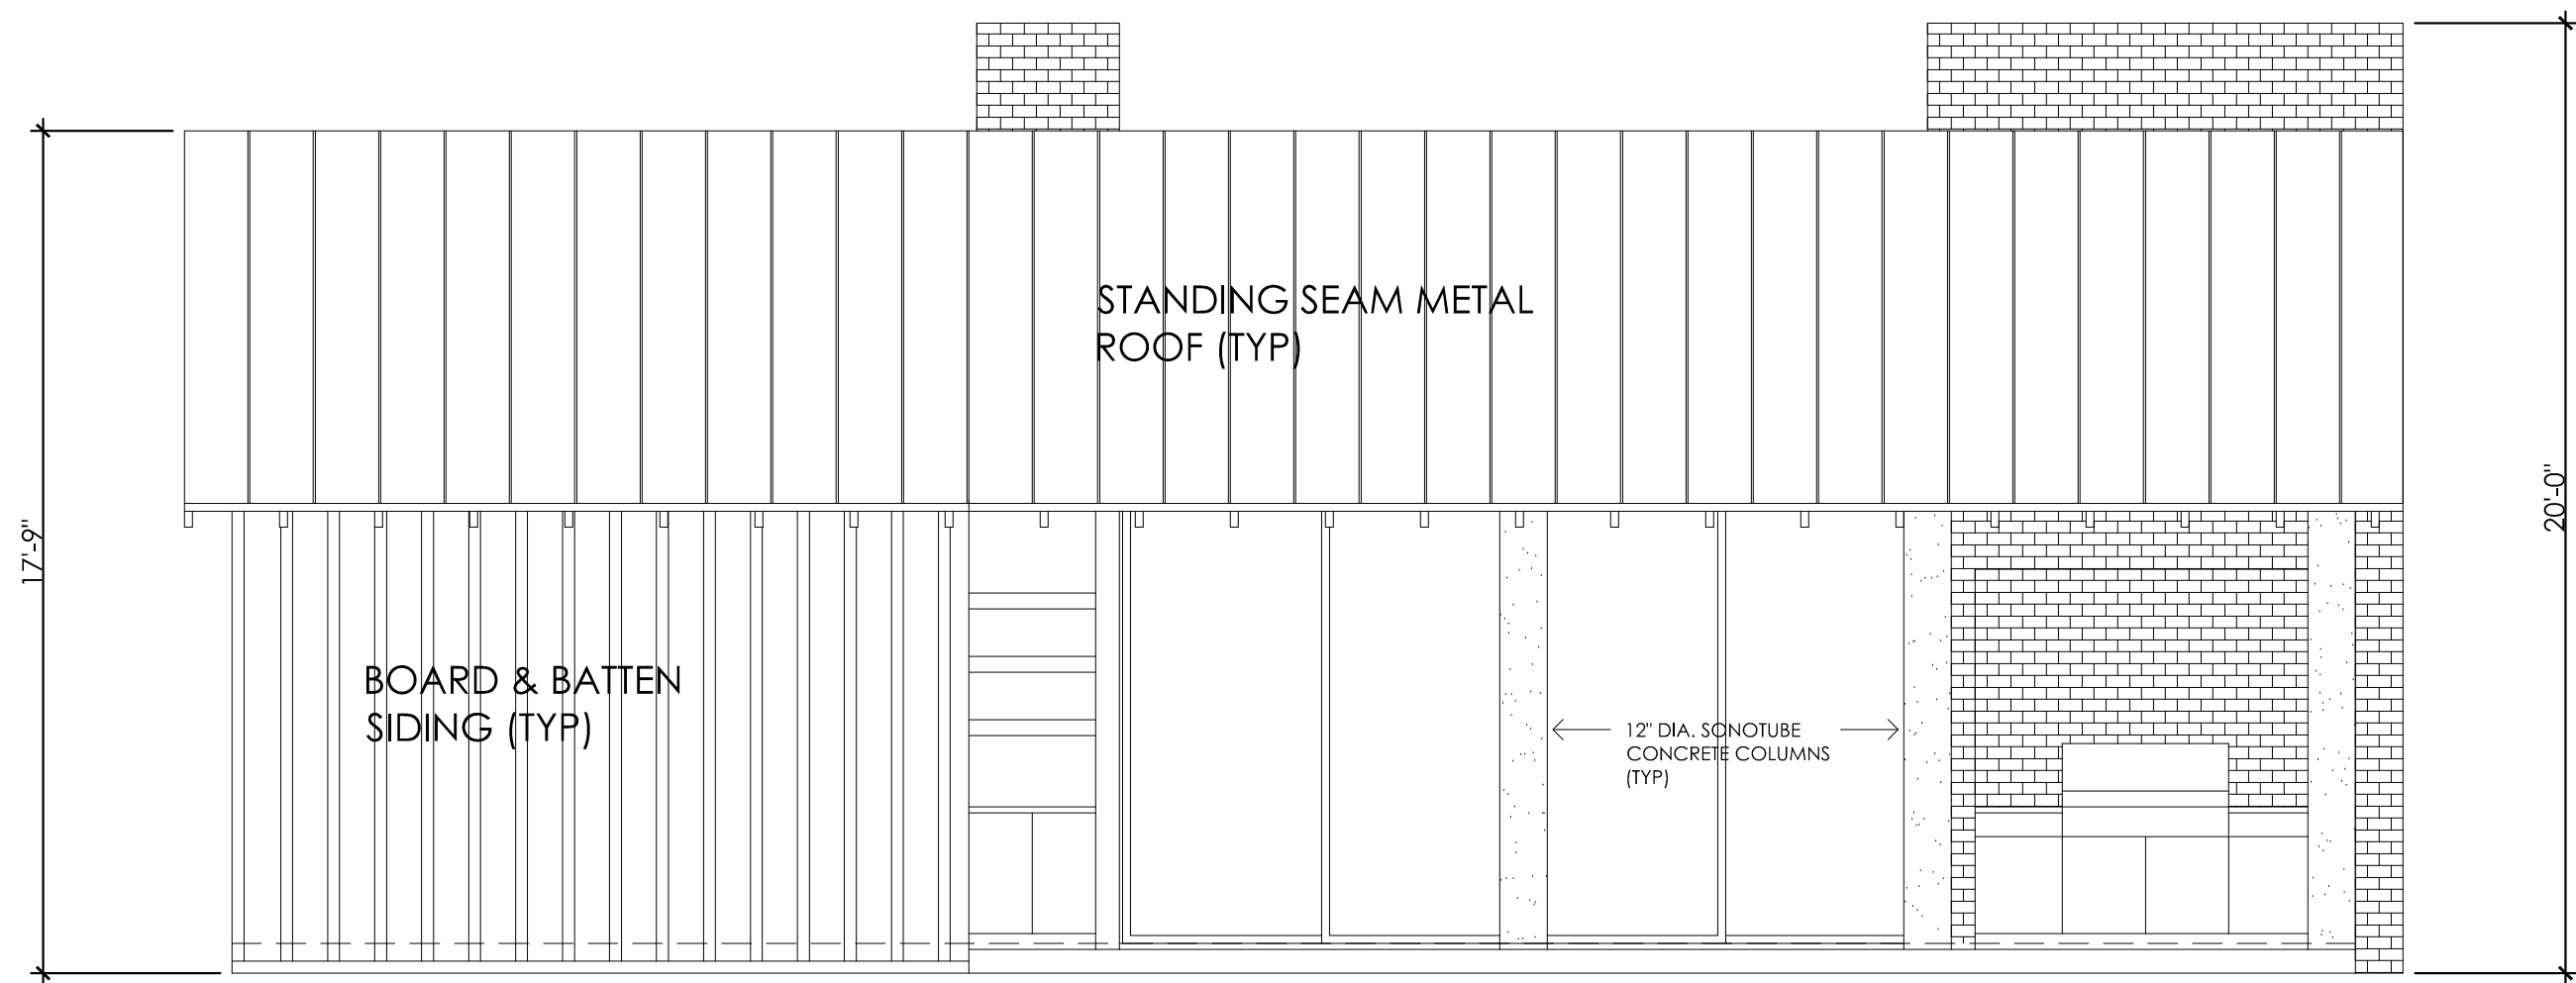

3 WEST ELEVATION
SCALE: 1/4" = 1'-0"

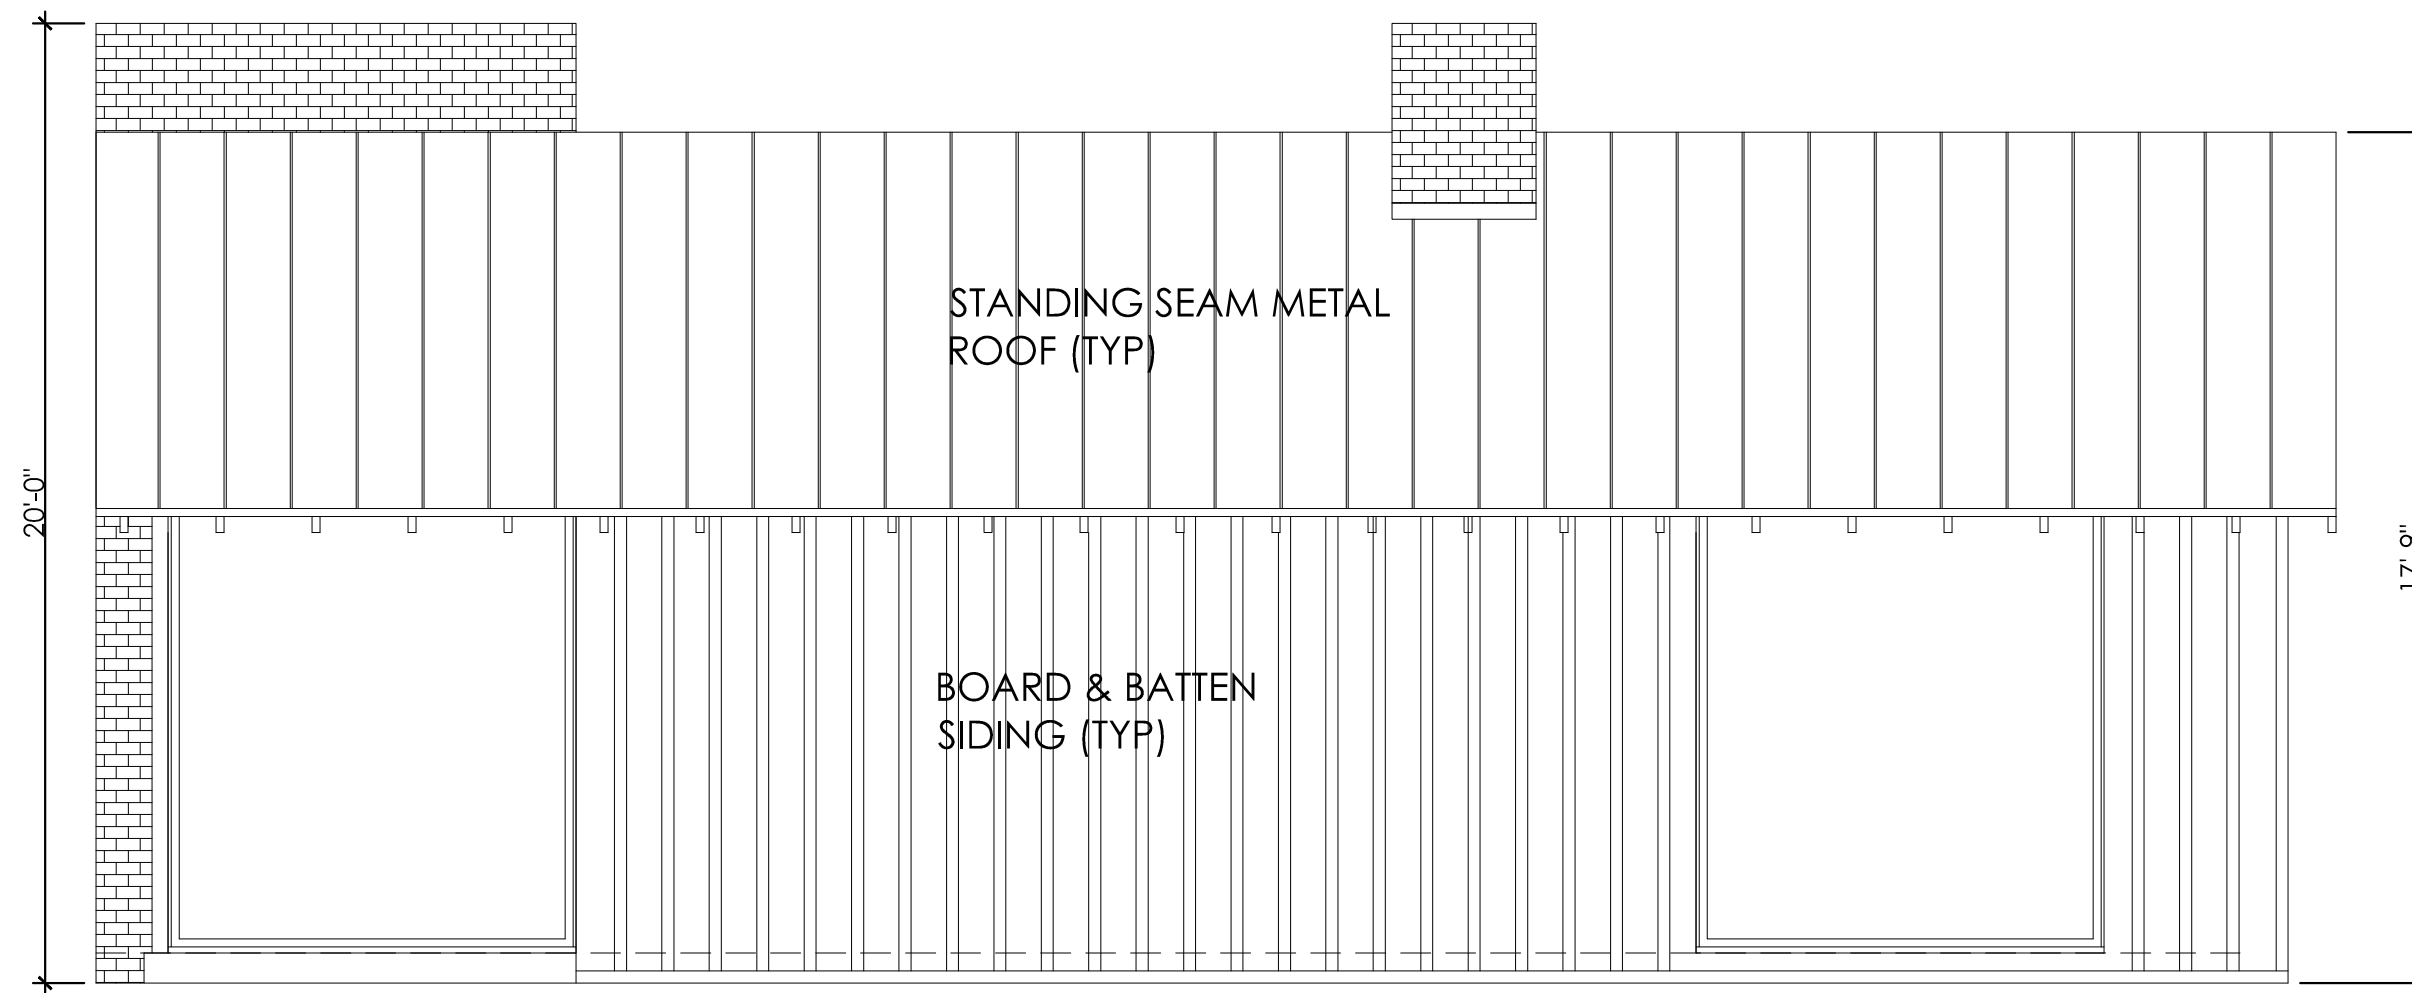

6 WEST ELEVATION
SCALE: 1/4" = 1'-0"

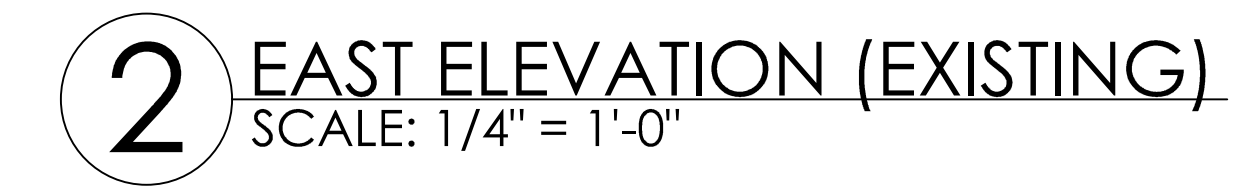

Copyright © 2013 Michael T. Landrum, Inc.



1 SOUTH ELEVATION (EXISTING)
SCALE: 1/4" = 1'-0"

Barrow Residence

1419 NEWNING AVENUE
AUSTIN, TEXAS 78704

MICHAEL T. LANDRUM, INC.

1502 SUL ROSS STREET
HOUSTON, TEXAS 77006
713-623-4605
MICHAEL@MICHAELTLANDRUM.COM

REVISIONS
01/24/2013 ISSUED FOR REVIEW
02/01/2013 ISSUED FOR REVIEW
03/01/2013 ISSUED FOR REVIEW
04/01/2013 ISSUED FOR REVIEW
05/01/2013 ISSUED FOR REVIEW

DATE:
04/18/21


SHEET DESCRIPTION:
ARCHITECTURAL DRAWING
EXISTING EXTERIOR ELEVATION
SCALE: 1/4"=1'-0"

SHEET NUMBER:

A2.02



1 NORTH ELEVATION (PROPOSED)
SCALE: 1/4" = 1'-0"

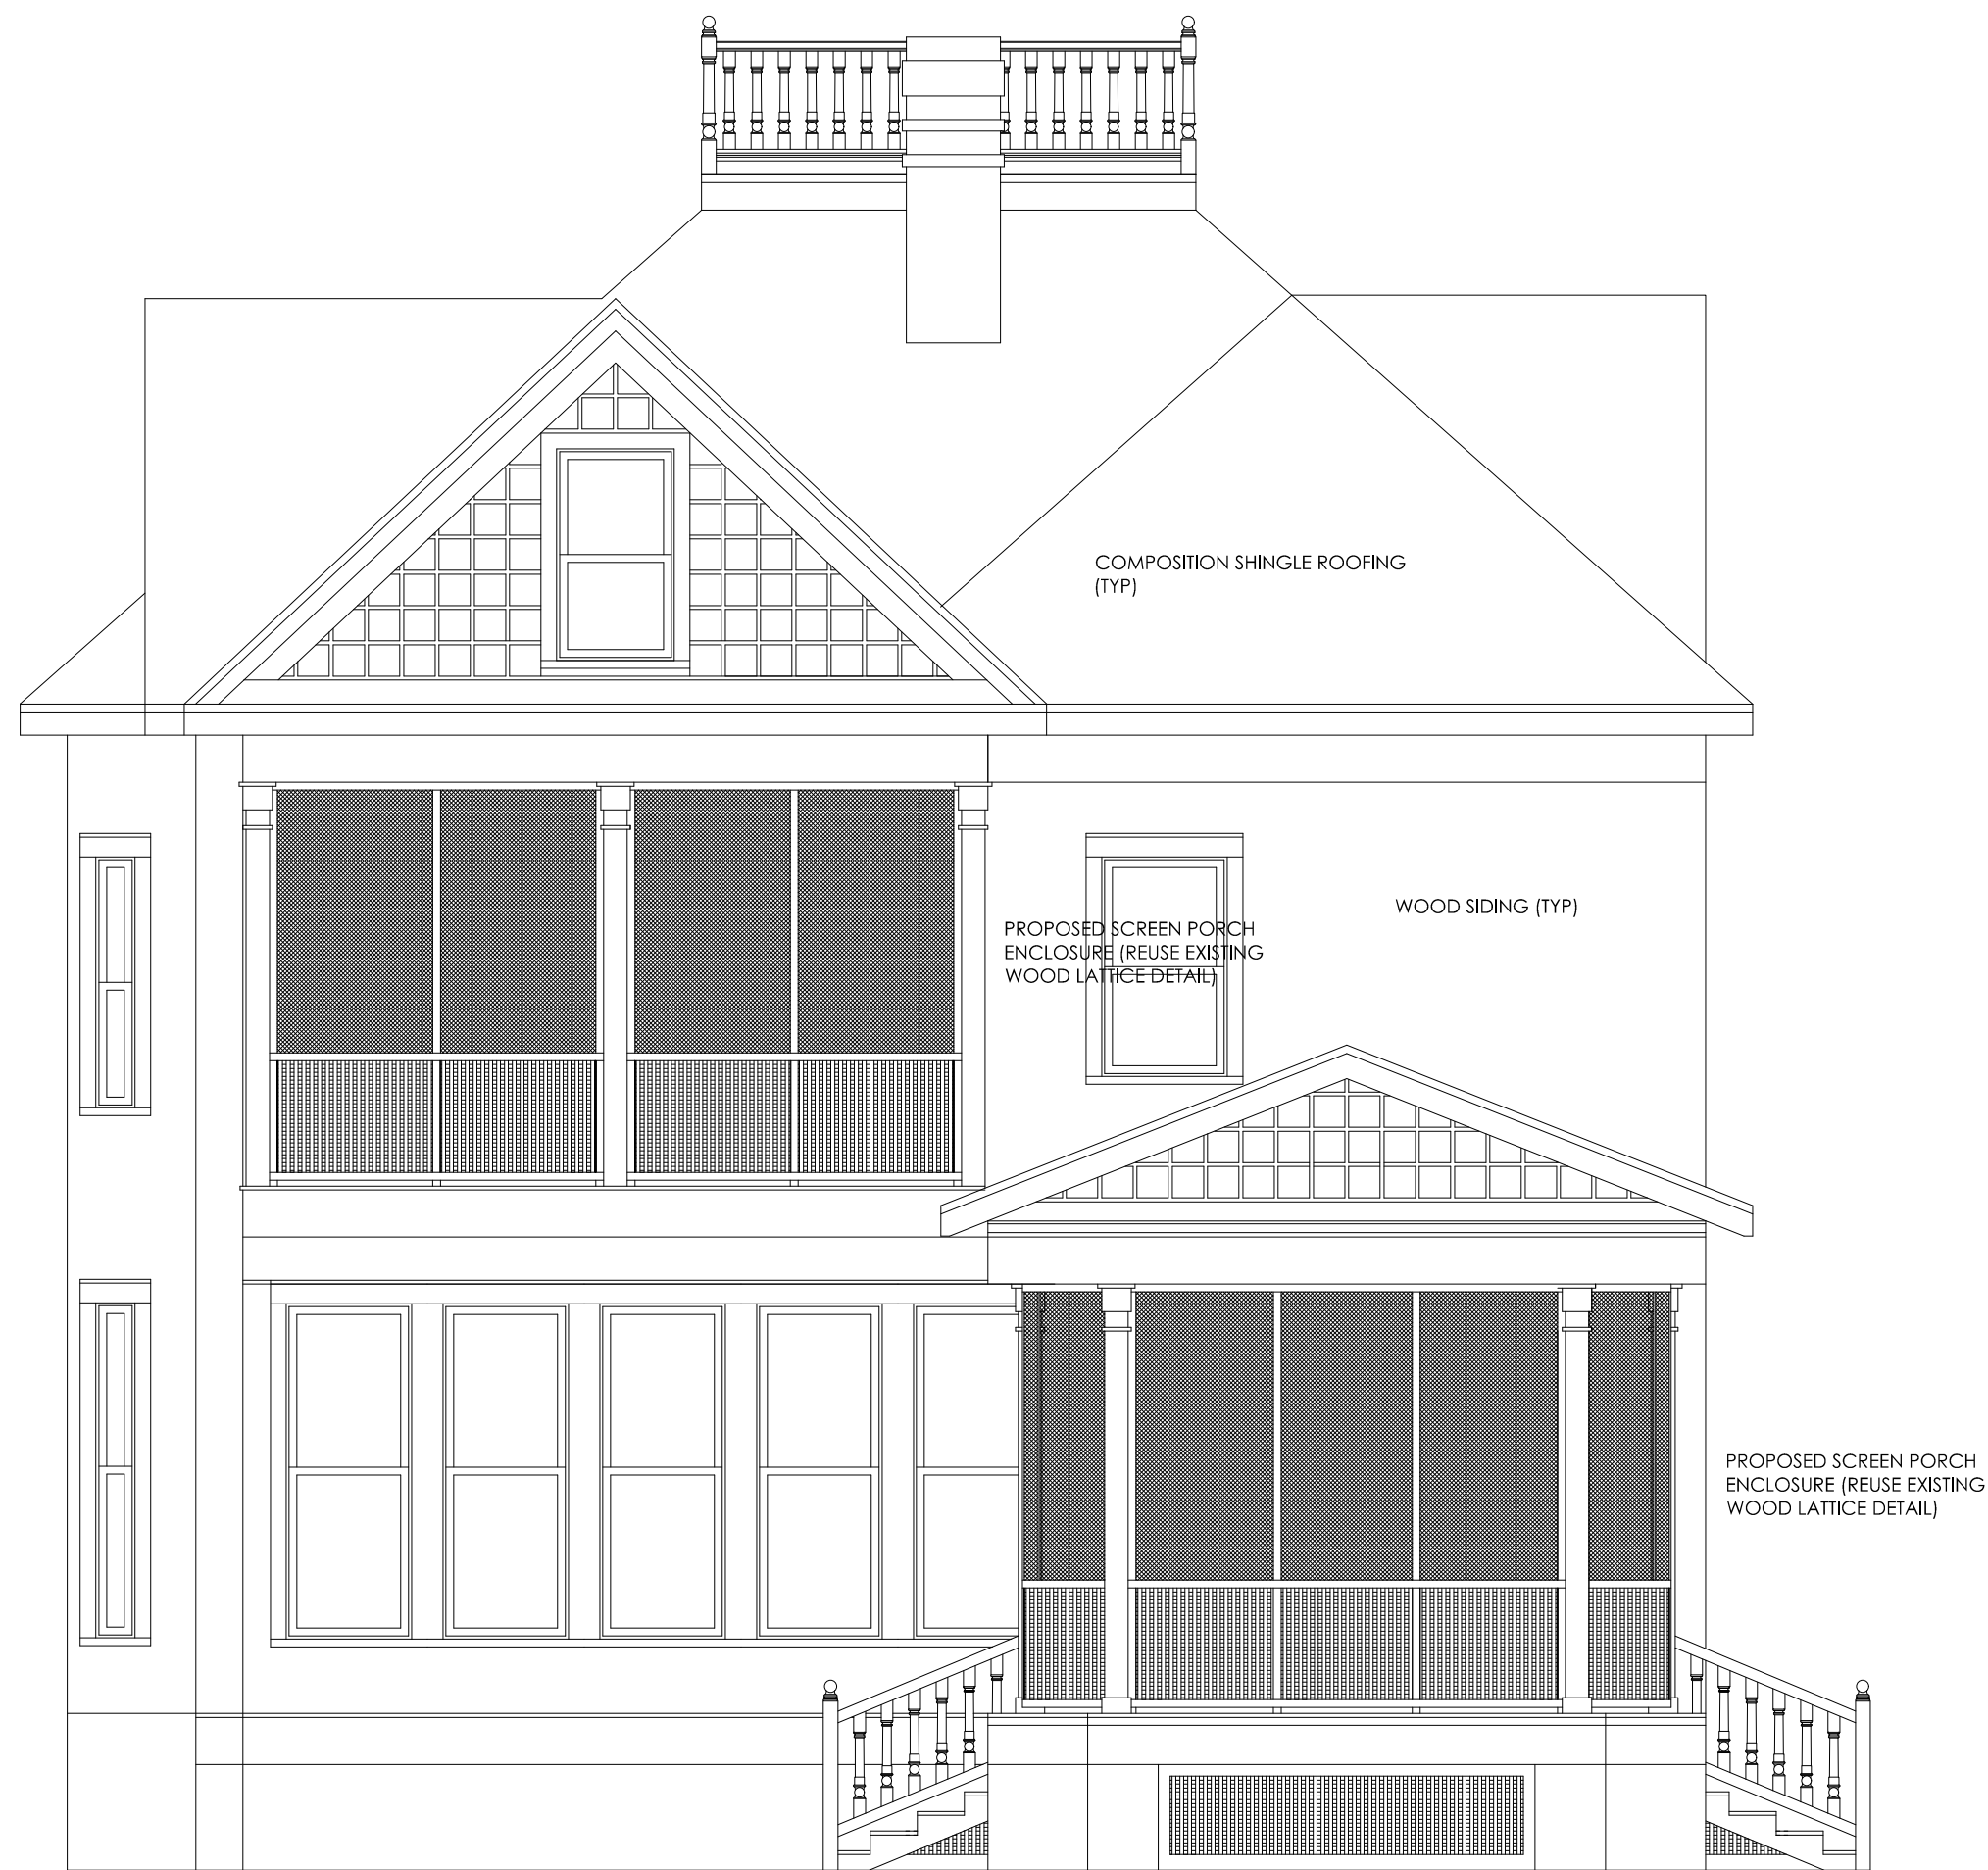

2 EAST ELEVATION (PROPOSED)
SCALE: 1/4" = 1'-0"



1 SOUTH ELEVATION (PROPOSED)
SCALE: 1/4" = 1'-0"