

A FULL RESIDENTIAL SPRINKLER SYSTEM DESIGNED, INSTALLED AND TESTED IN ACCORDANCE WITH THE NFPA 13D OR THE 2015 IRC P2904 STANDARDS WILL BE INSTALLED IN THIS PROPERTY. THE PLANS FOR THE SPRINKLER SYSTEM MUST DESIGNED AND INSTALLED BY A TEXAS LICENSED SPRINKLER CONTRACTOR FOR NFPA 13D SYSTEMS OR A TEXAS LICENSED PLUMBER WITH THE IRC P2904 ENDORSEMENT ON THEIR LICENSE. THE SPRINKLER PLANS MUST BE SUBMITTED, REVIEWED, APPROVED, TESTED AND INSPECTED BY AFD PRIOR TO COVERING THE WALLS AND CEILINGS.

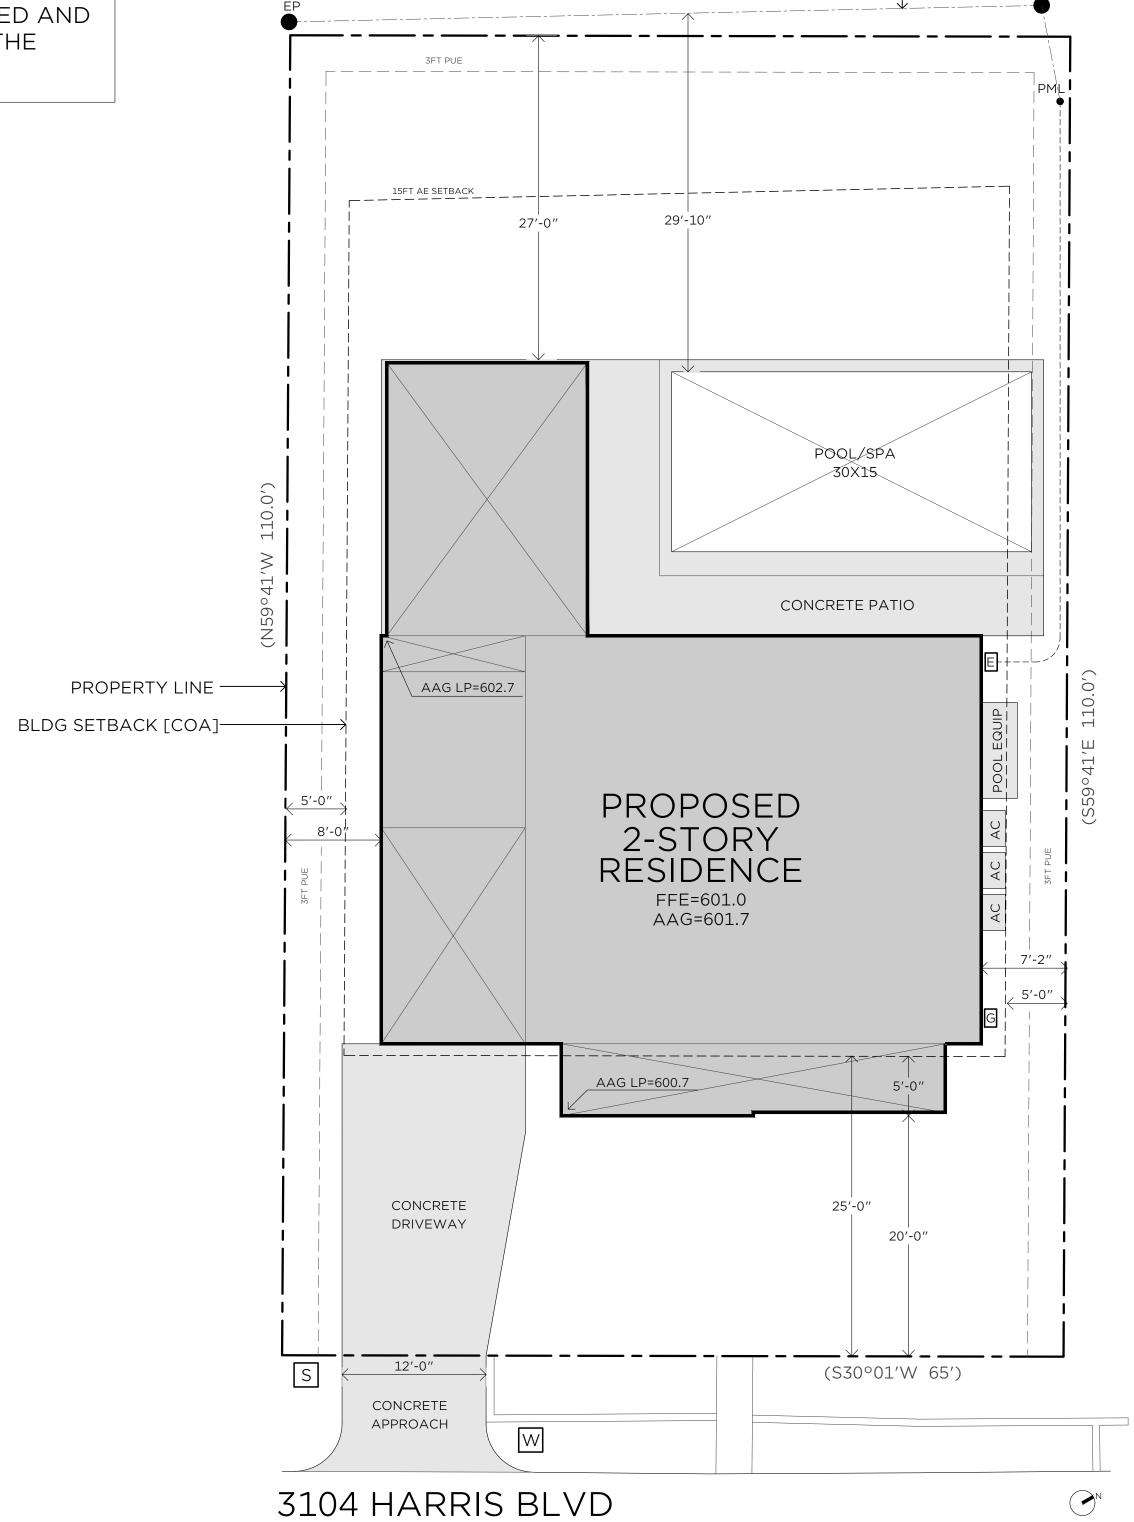

OH ELECTRIC

(N30°01'E 65')

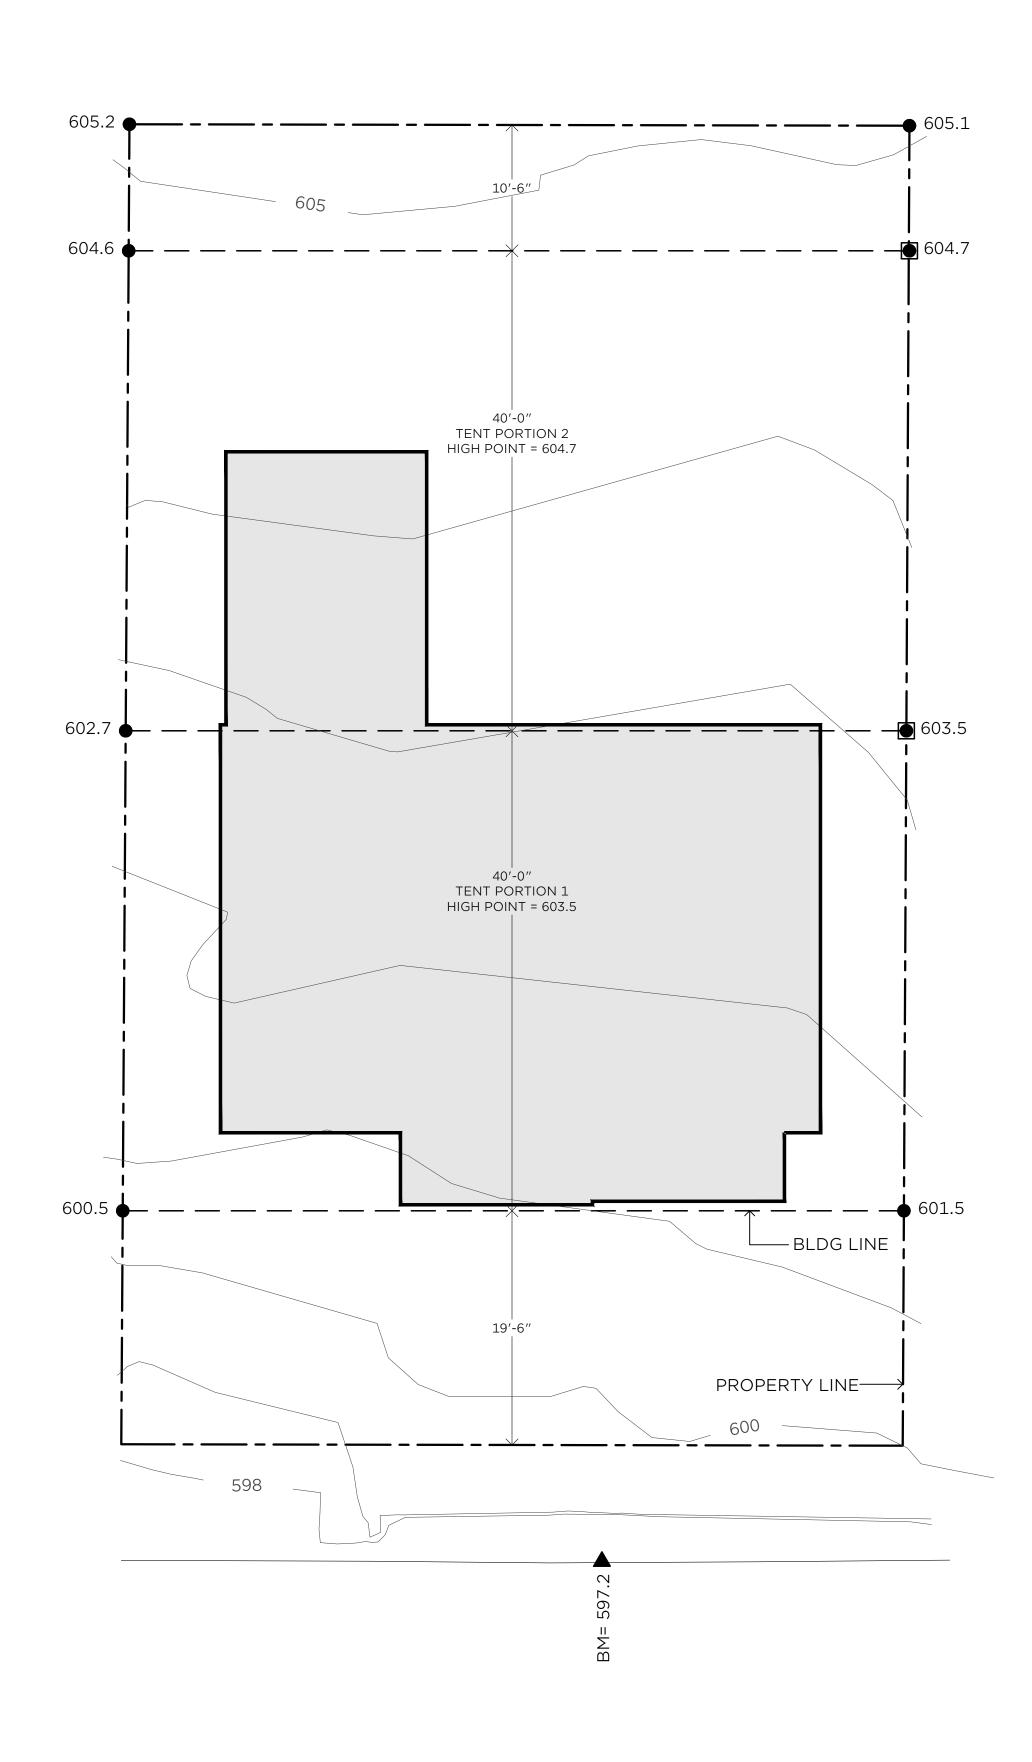

SITEPLAN

SETBACK PLANE COMPLIANCE EXHIBIT

STUART SAMPLEY ARCHITECT

P 512-771-8856
STUARTSAMPLEYARCHITECT.COM
MEMBER OF THE AMERICAN INSTITUTE OF ARCHITECTS



3104 HARRIS BLV

A1.1


SITEPLAN
-

SCALE: 1/8"=1'-0"

REFERENCE FLOORPLANS

SCALE: 1/4"=1'-0"



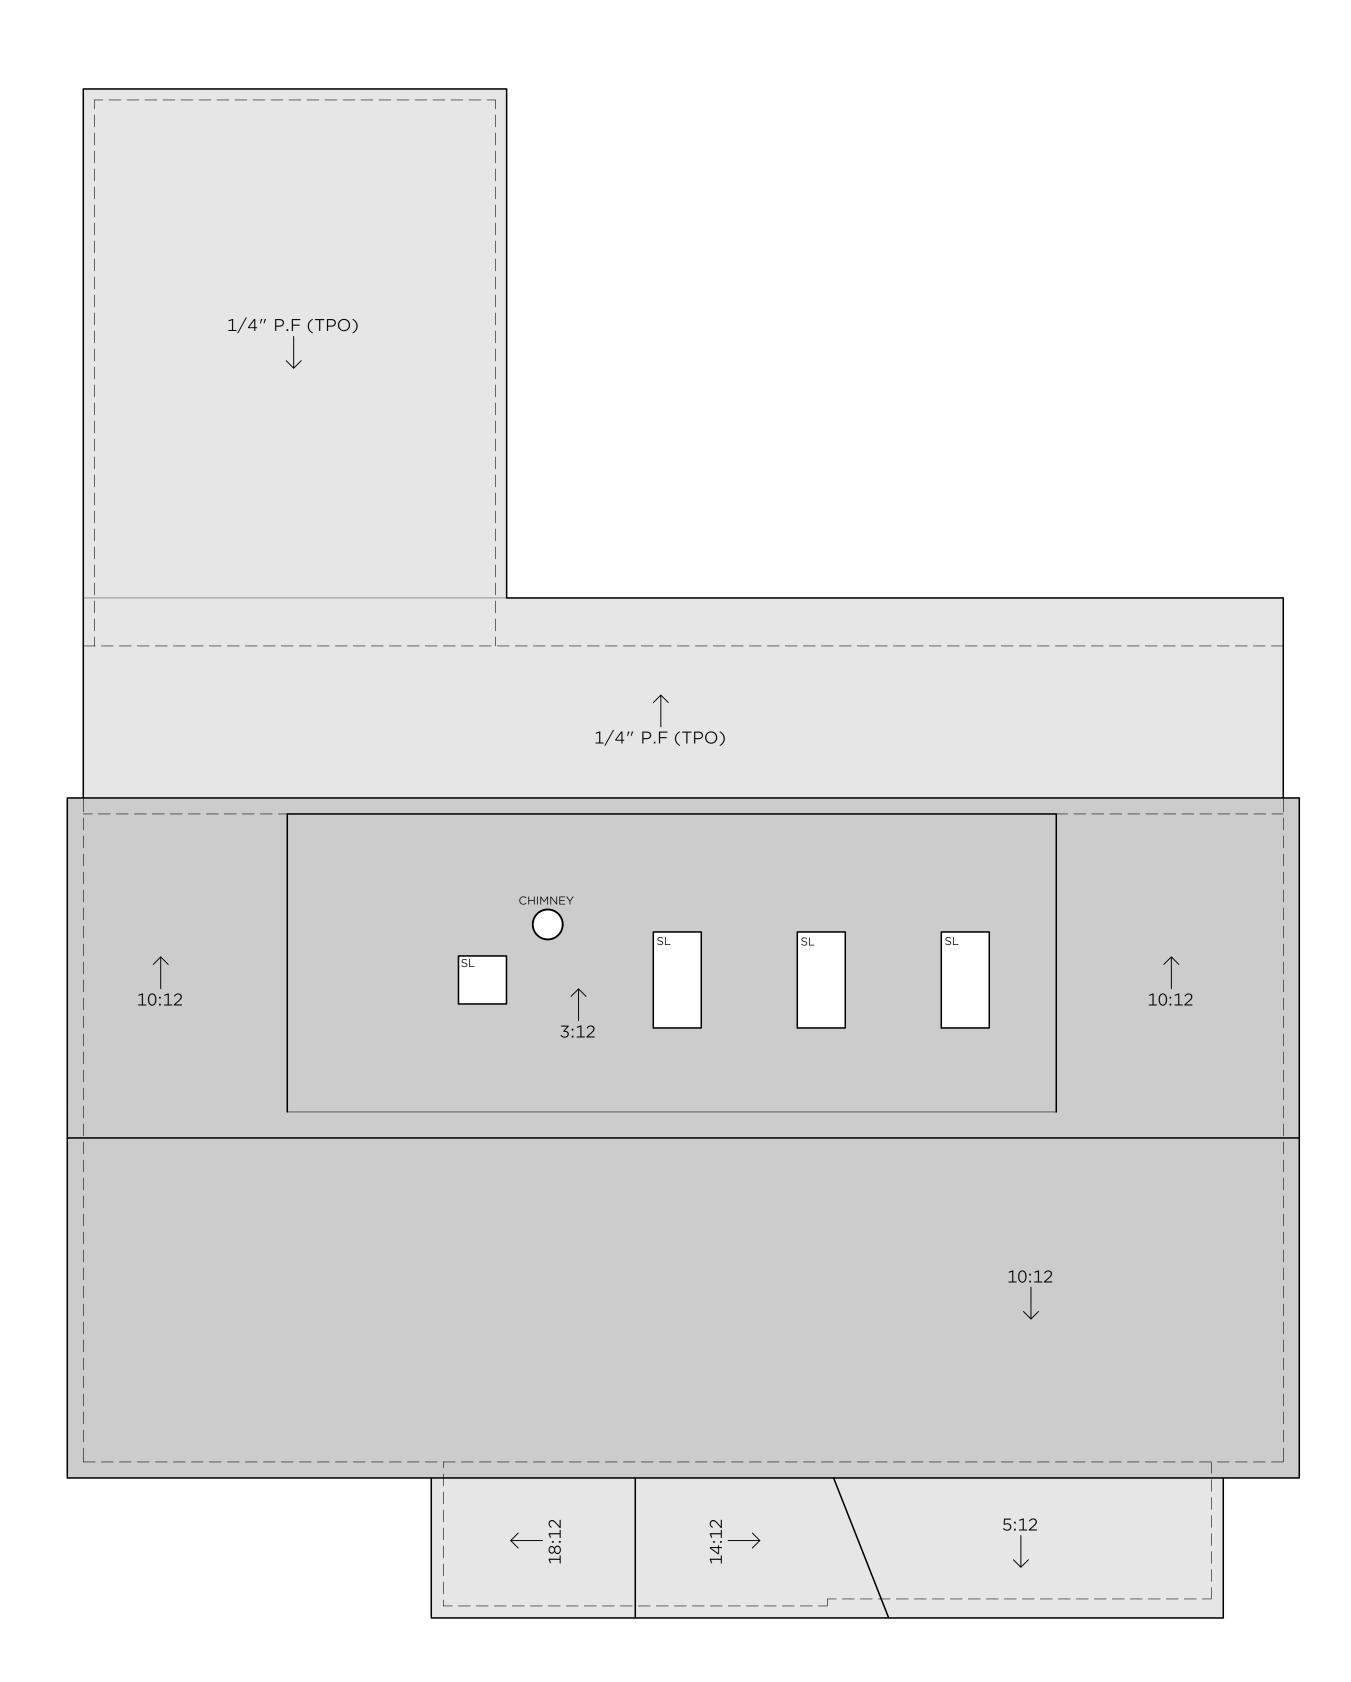

STUART SAMPLEY ARCHITECT P 512-771-8856

STUARTSAMPLEYARCHITECT.COM



EXTERIOR ELEVATIONS SCALE: 1/4"=1'-0"