


[illegible]

LEGEND

RECORD CALL	(	)
BUILDING SETBACK LINE		B.L.
FOUND IRON ROD		FIR
FOUND IRON PIPE		FIP
SET IRON ROD WITH CAP		SIRC
WATER VALVE	(V)	
WATER METER	(W)	
UTILITY POLE/GUY ANCHOR	(●)	
ELECTRIC METER	(E)	
UTILITY LINE	— P — P — P — P —	
WOOD FENCE	— □ — □ — □ — □ — □ — □ — □ —	
FINISHED FLOOR ELEVATION		FF⊗
TREE, DRIPLINE & NUMBER	(  )	



BENCHMARK: ▲ BM

SET TRIANGLE ON CURB

NAVD88 ELEVATION: 600.44'

SCALE: 1"=20'

A-1

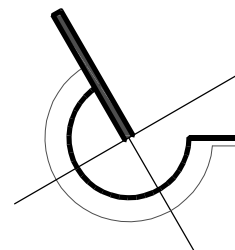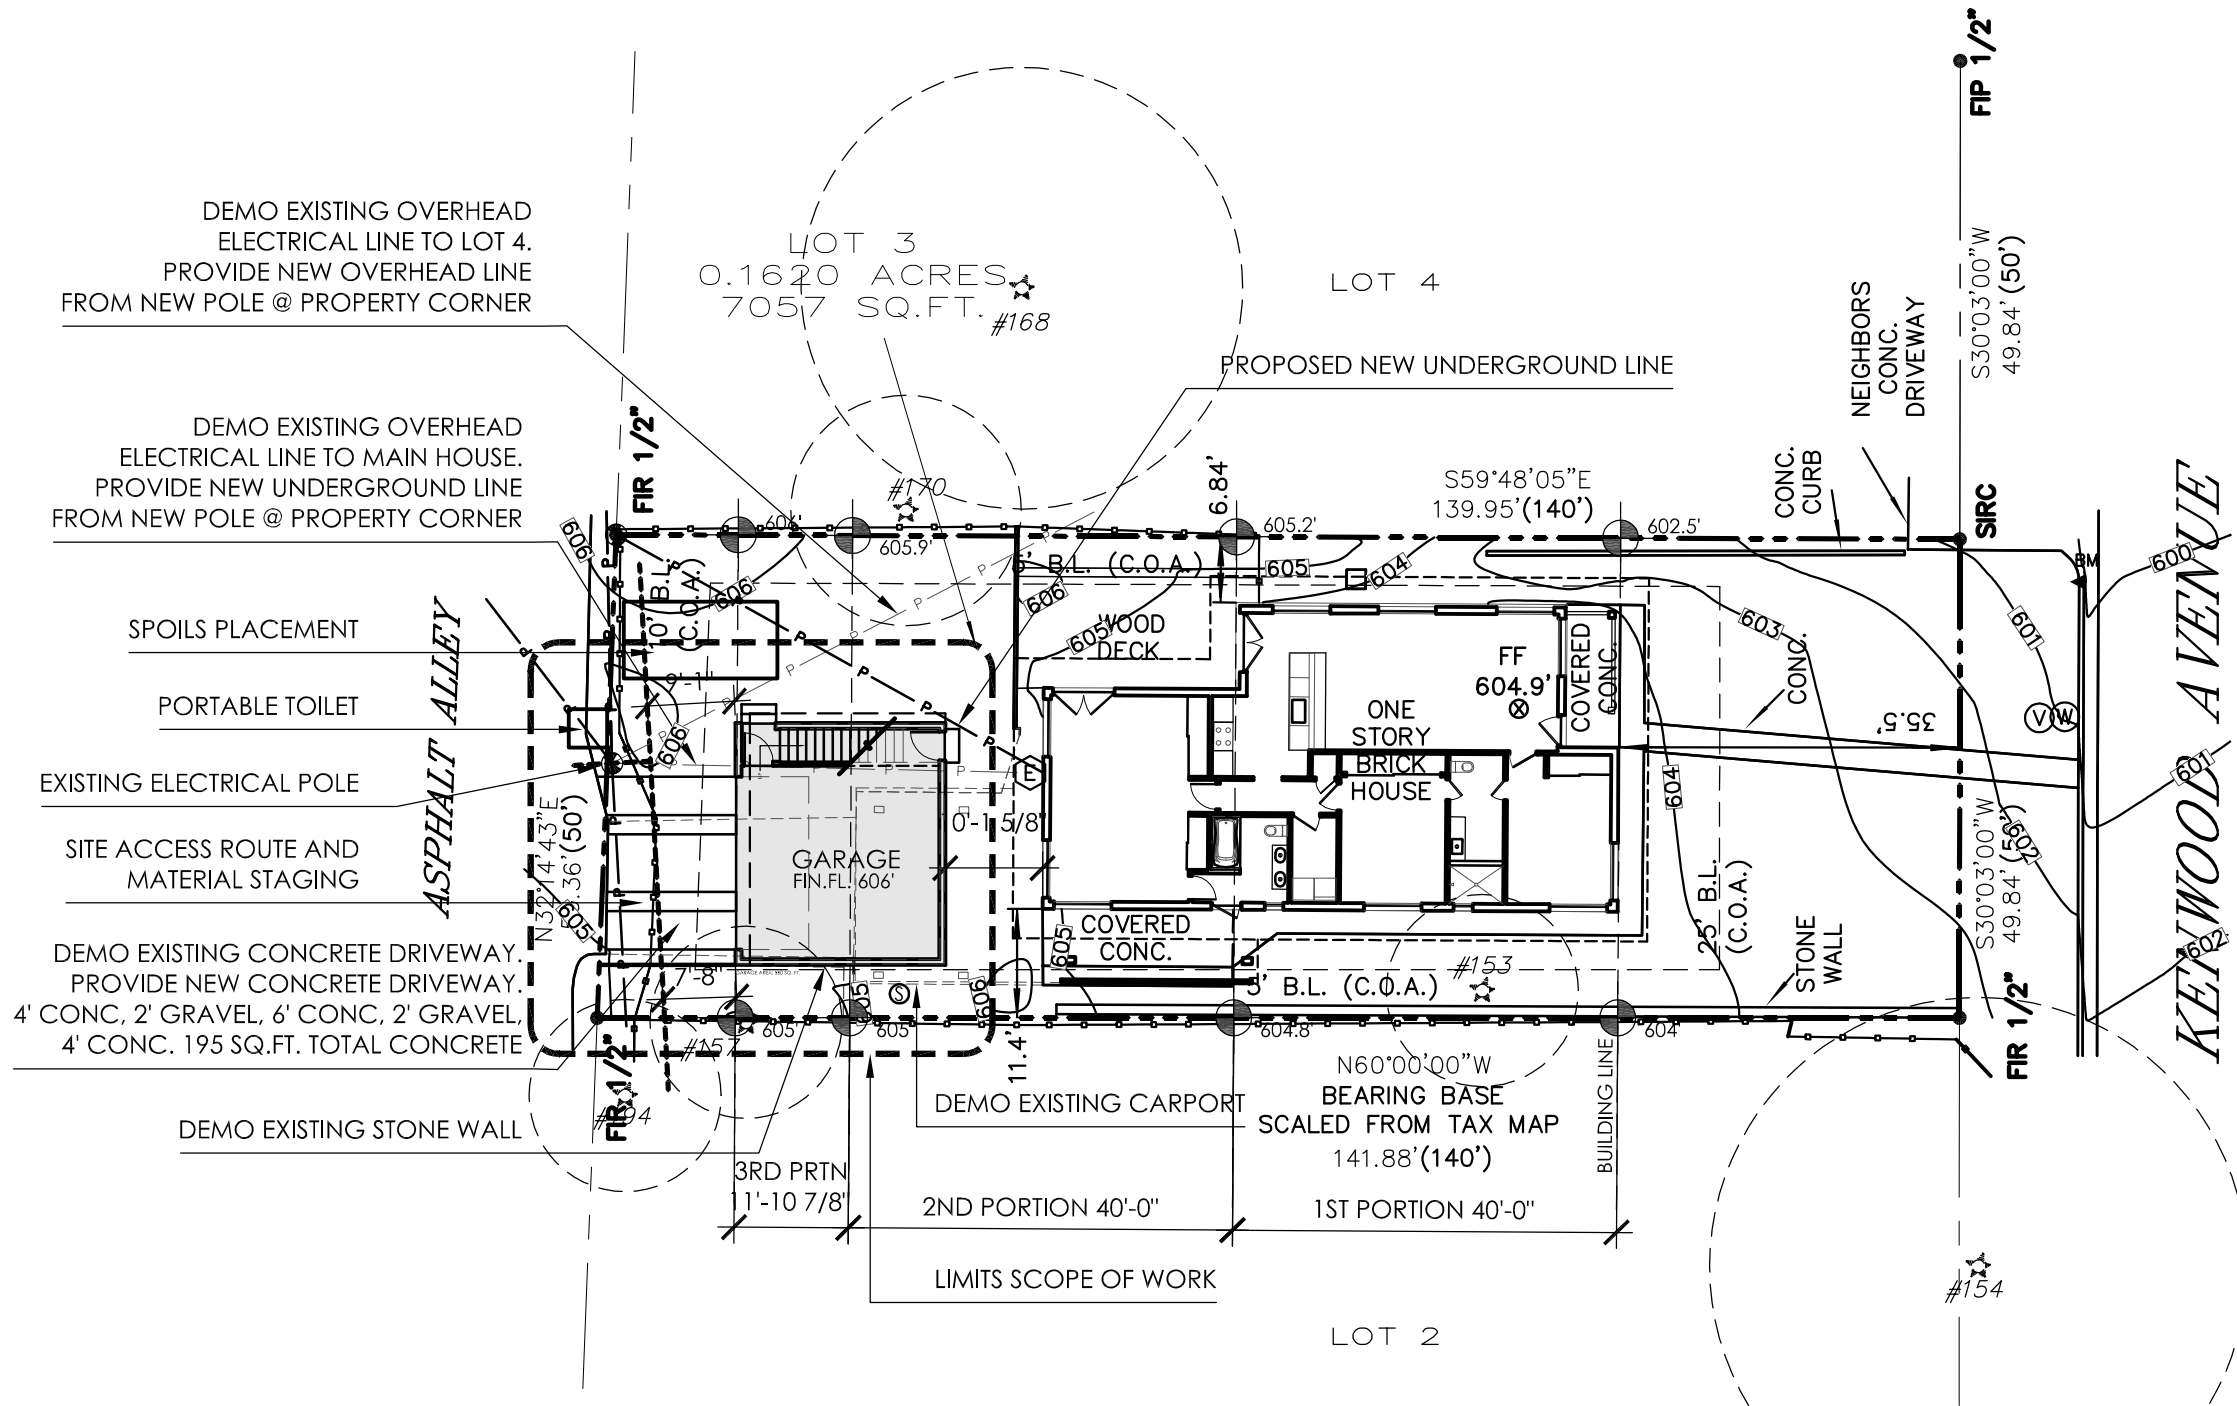

## PROPOSED SITE PLAN

SCALE: 1"=20'

### EGModern, LLC

1844 logans hollow dr. austin, texas 78746  
512.964.5355 entk@sagointernational.com

CLIENT  
LAMB RESIDENCE  
2110 KENWOOD AVENUE  
AUSTIN, TEXAS 78704

TITLE  
SITE PLAN  
ARCHITECTURAL WORKING DRAWINGS

DATE REVISIONS BY

DATE: 4/29/2022


SCALE: 1"=20'

DRAWN BY: E.G.

CHECKED BY:



SHEET

A-2

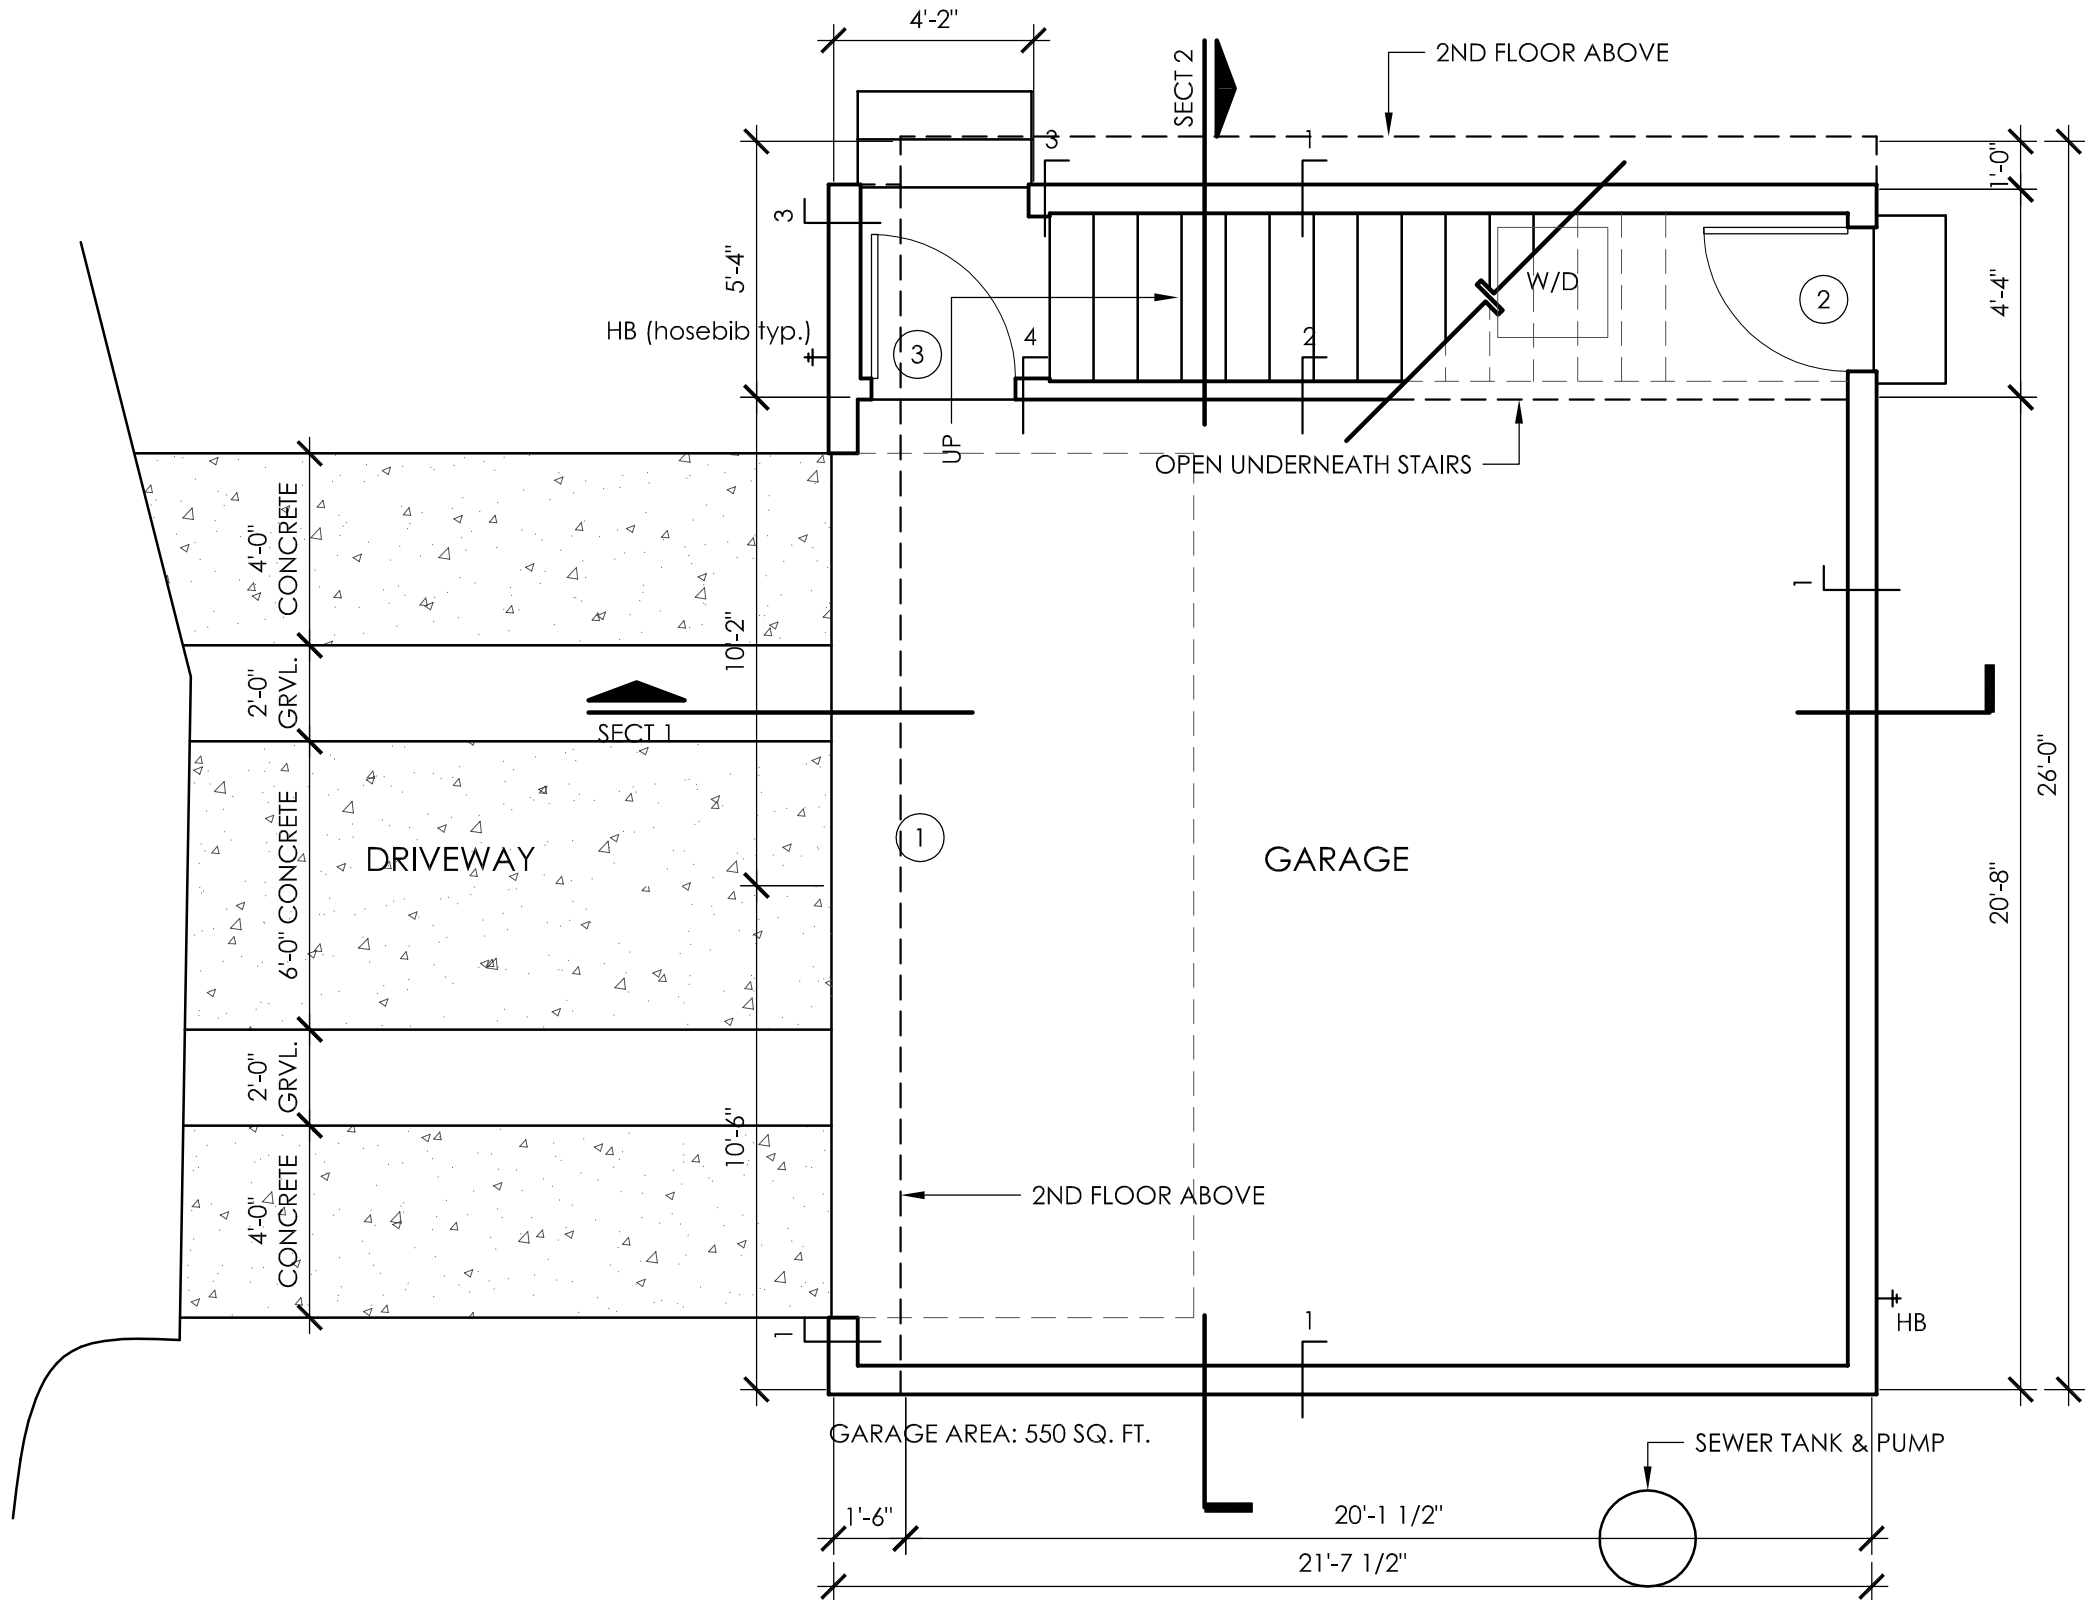

**1ST FLOOR PLAN**  
SCALE: 1/4"=1'-0"

<b>EGModern, LLC</b> 1844 logans hollow dr. austin, texas 78746 512.964.5355 entk@sagininternational.com		
CLIENT	LAMB RESIDENCE 2110 KENWOOD AVENUE AUSTIN, TEXAS 78704	
TITLE	FIRST FLOOR PLAN ARCHITECTURAL WORKING DRAWINGS	
DATE	REVISIONS	BY
DATE: 4.29.2022	SHEET	
SCALE: 1/4"=1'-0"	A-3	
DRAWN BY: E.G.		
CHECKED BY:		

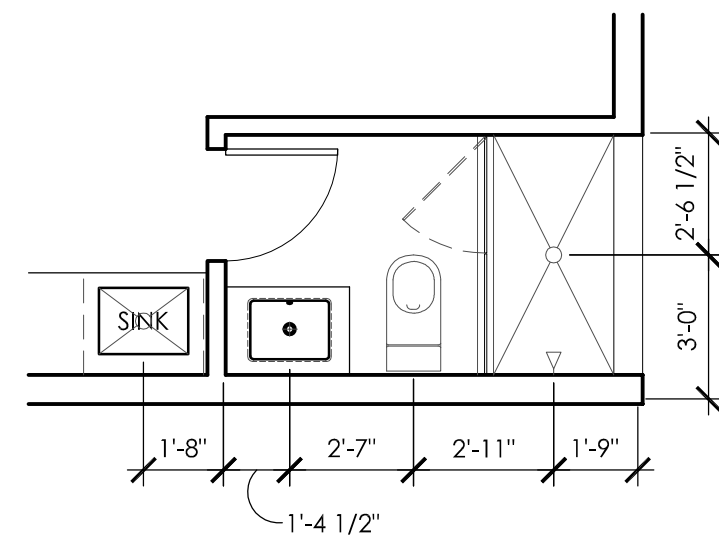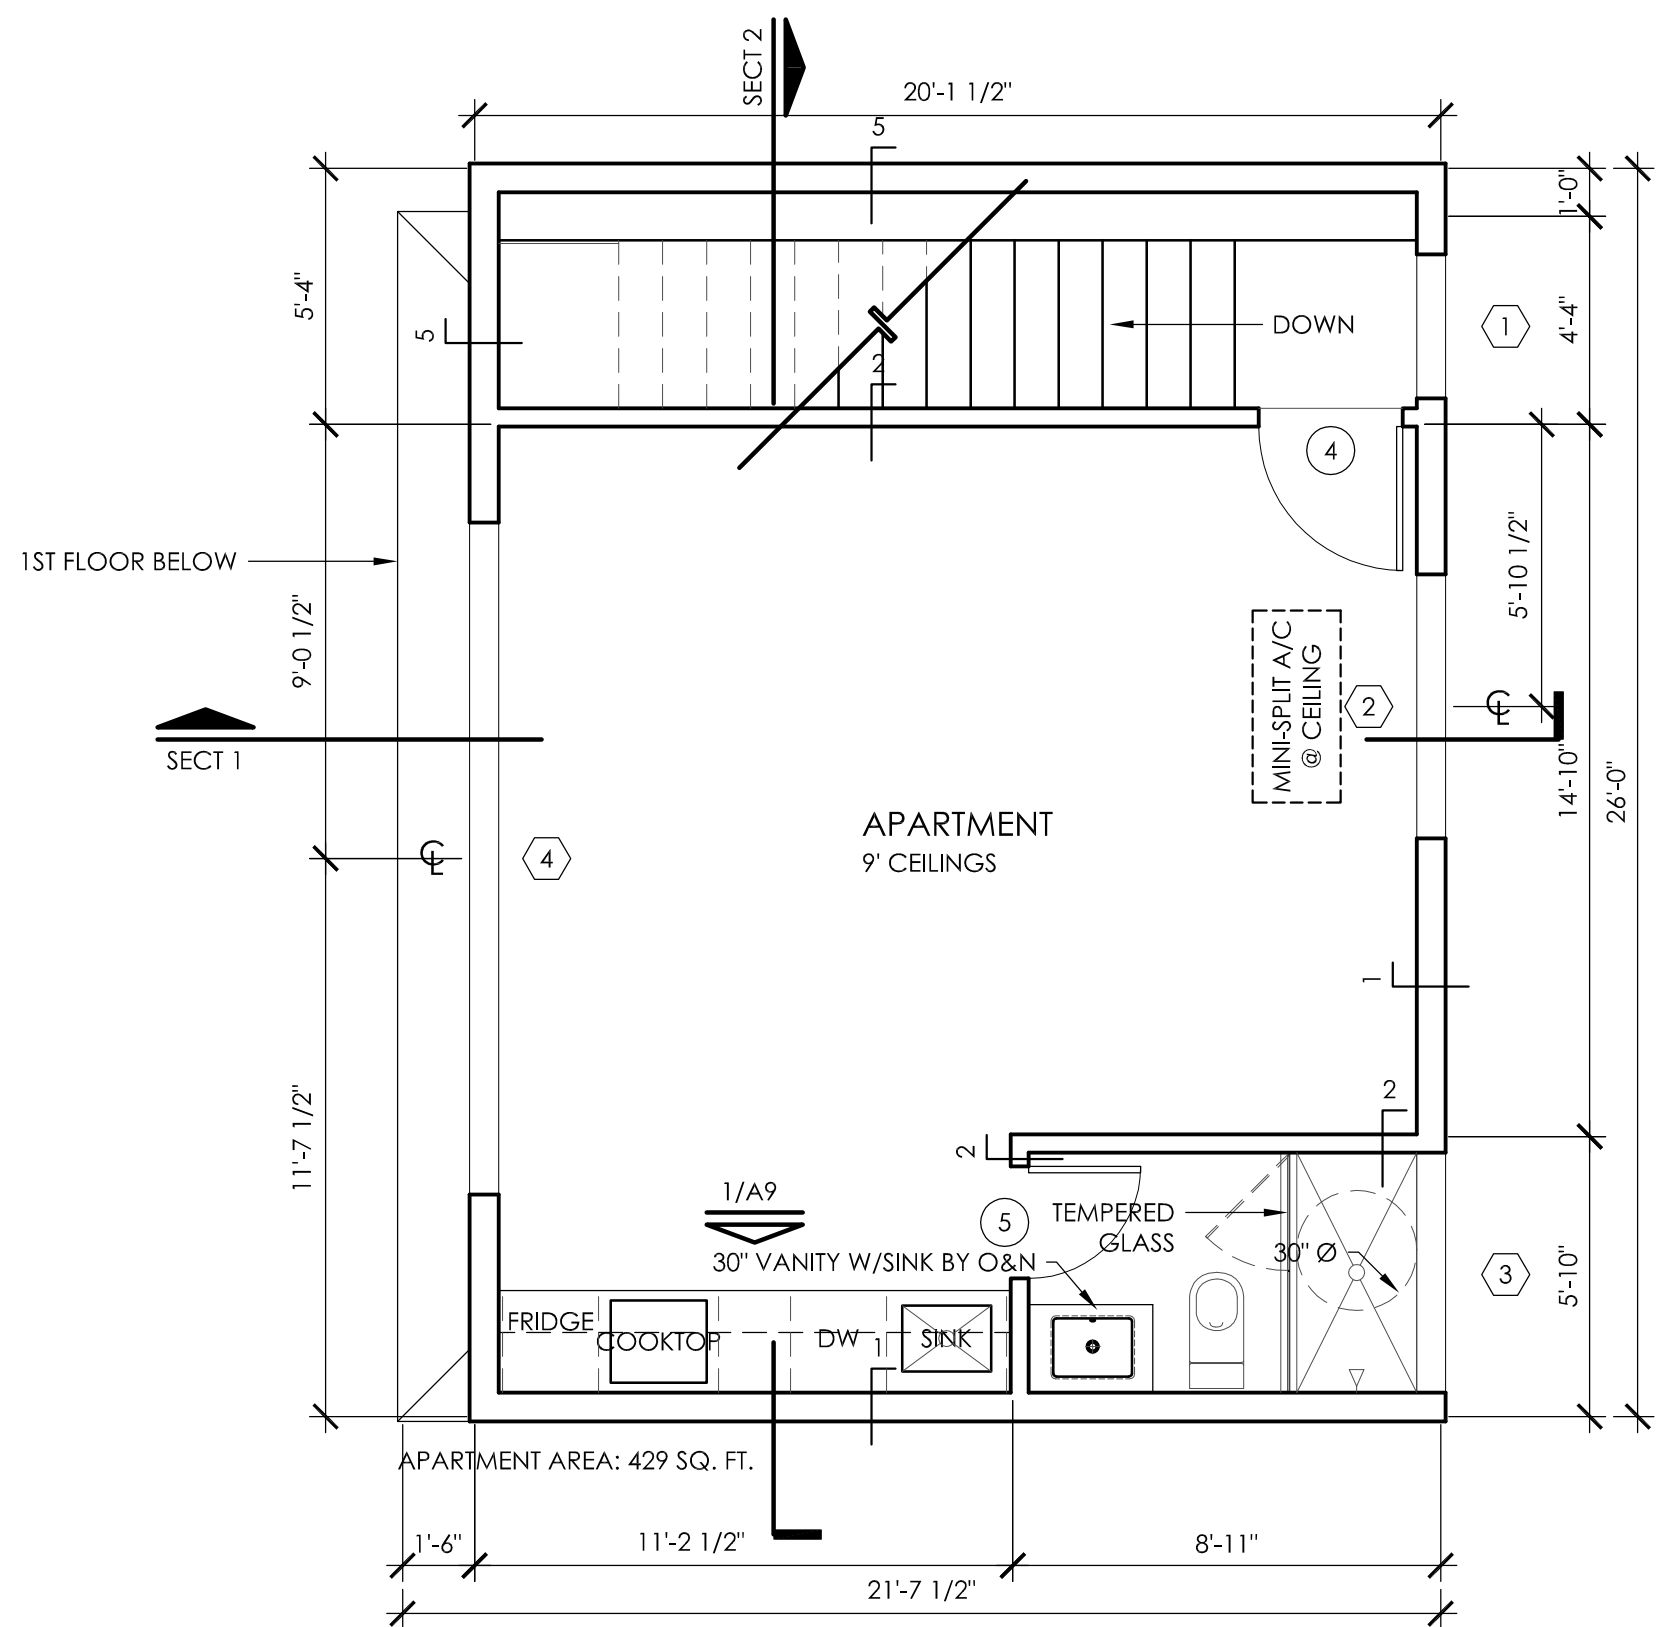

**2ND FLOOR PLAN**  
SCALE: 1/4"=1'-0"

**EGModern, LLC**  
1844 logans hollow dr. austin, texas 78746  
512.964.5355 enik@sagointernational.com

CLIENT

LAMB RESIDENCE  
2110 KENWOOD AVENUE  
AUSTIN, TEXAS 78704

TITLE

SECOND FLOOR PLAN  
ARCHITECTURAL WORKING DRAWINGS

DATE

REVISIONS

BY

DATE: 4.29.2022



SCALE: 1/4"=1'-0"

DRAWN BY: E.G.

CHECKED BY:


SHEET

A-4

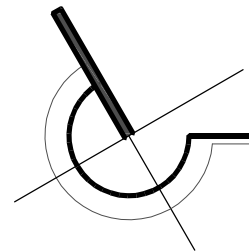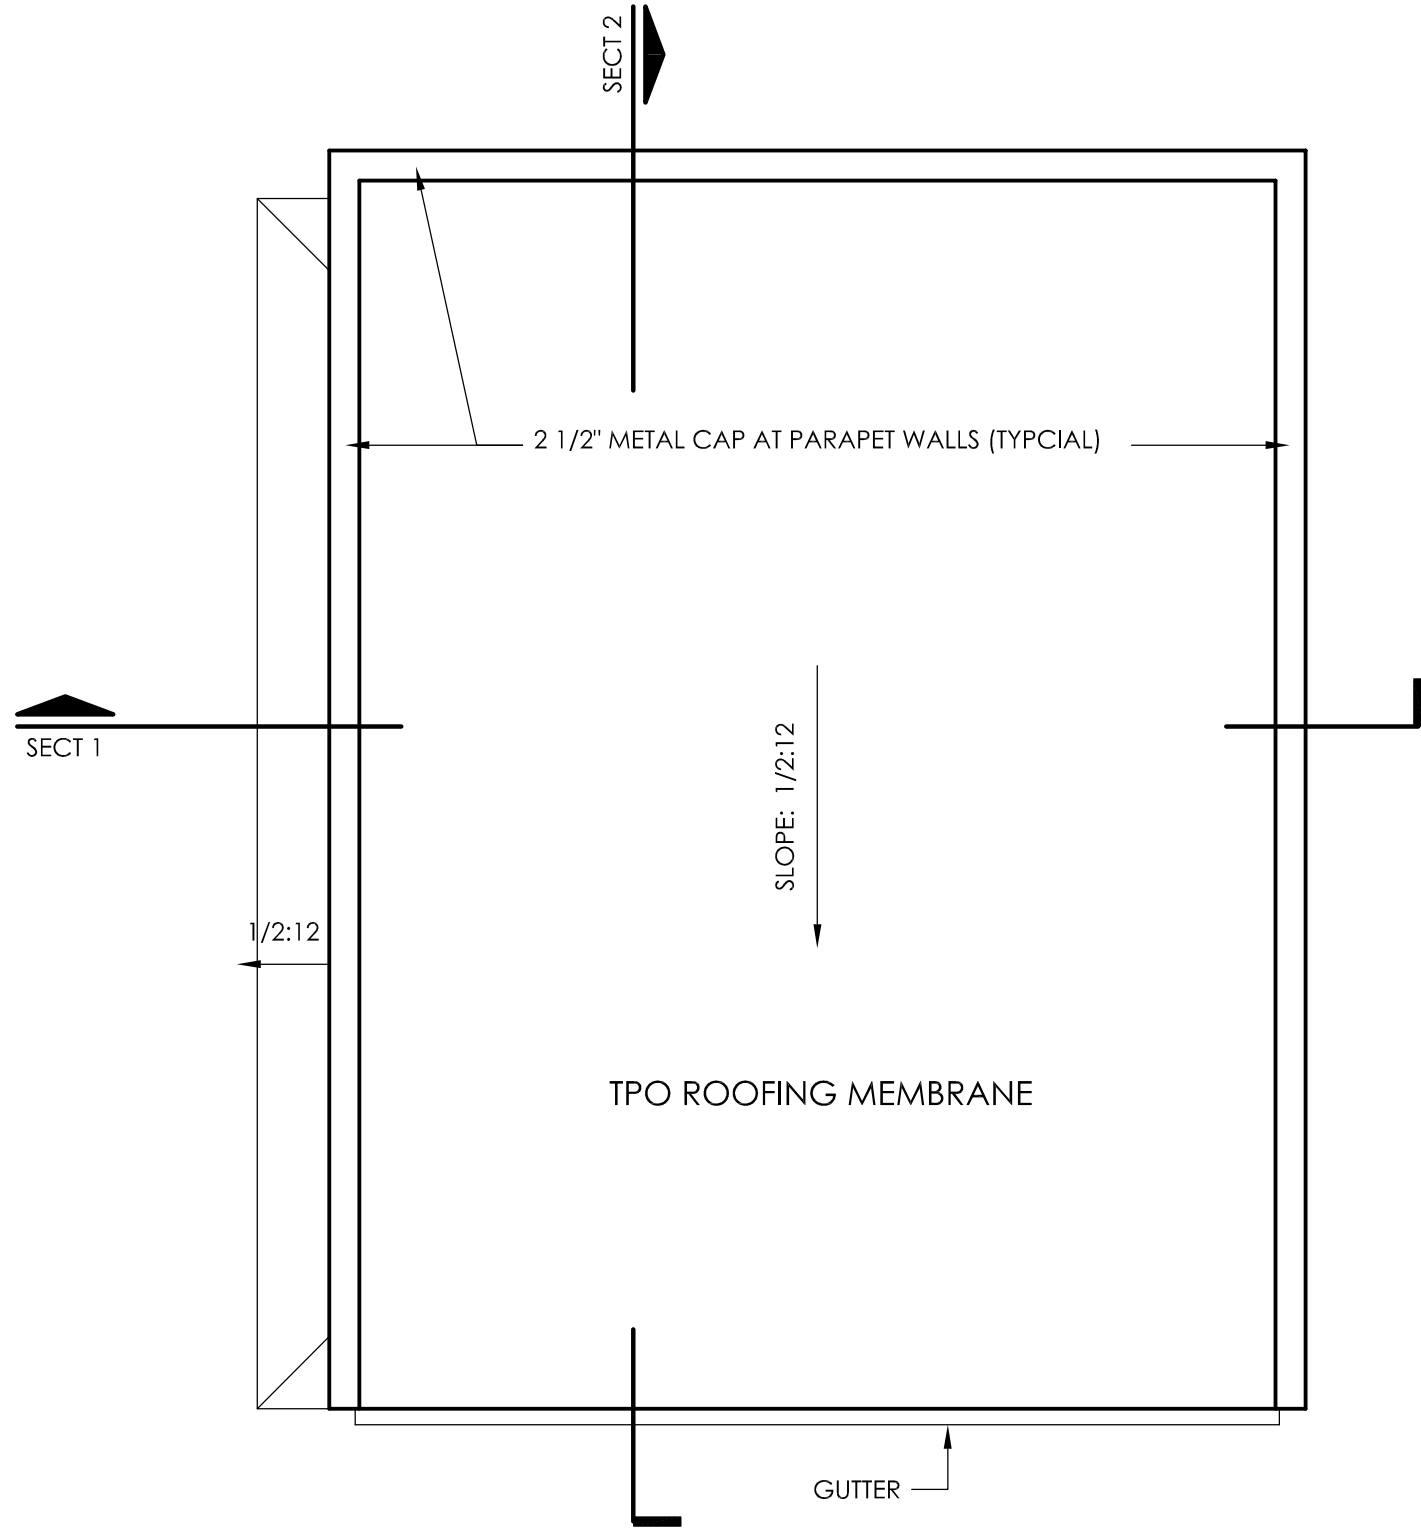


ROOF PLAN  
SCALE: 1/4"=1'-0"

<b>EGModern, LLC</b> 1844 logans hollow dr. austin, texas 78746 512.964.5355 entk@sagininternational.com		
CLIENT	LAMB RESIDENCE 2110 KENWOOD AVENUE AUSTIN, TEXAS 78704	
TITLE	ROOF PLAN ARCHITECTURAL WORKING DRAWINGS	
DATE	REVISIONS	BY
DATE: 4.29.2022	SHEET	
SCALE: 1/4"=1'-0"	<b>A-5</b>	
DRAWN BY: E.G.		
CHECKED BY:		

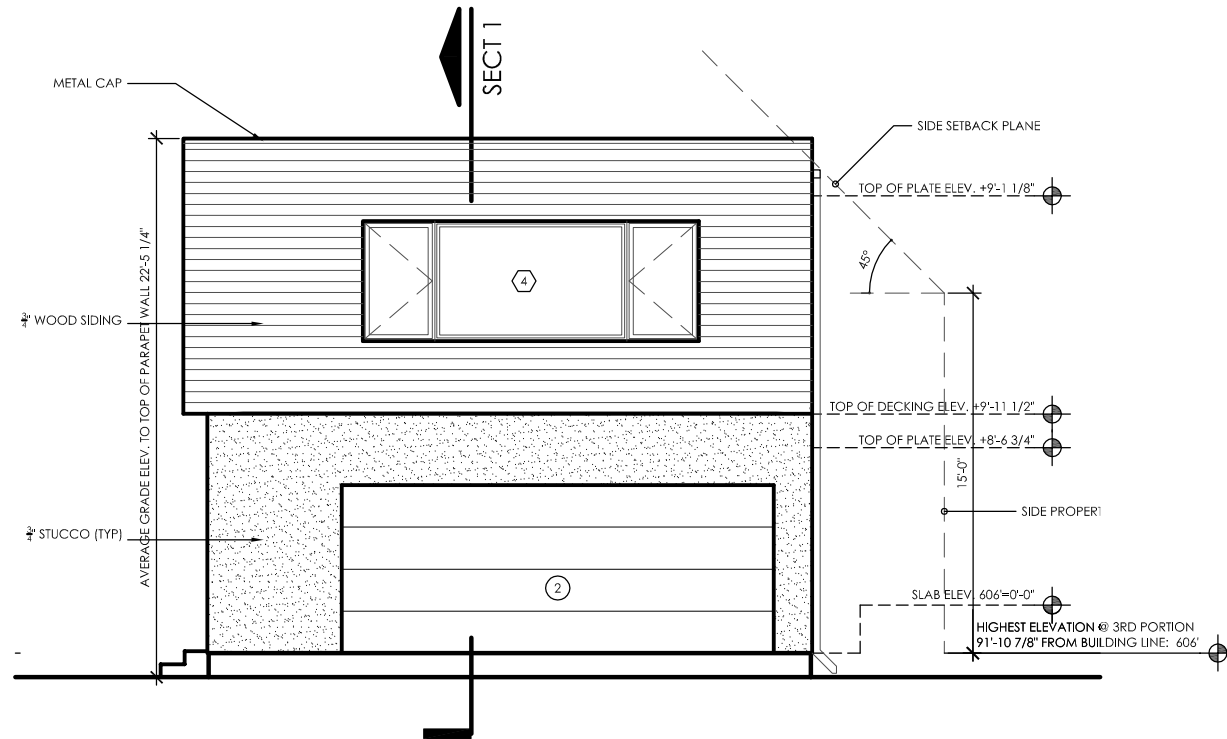


## WEST ELEVATION


SCALE: 1/8"=1'-0"

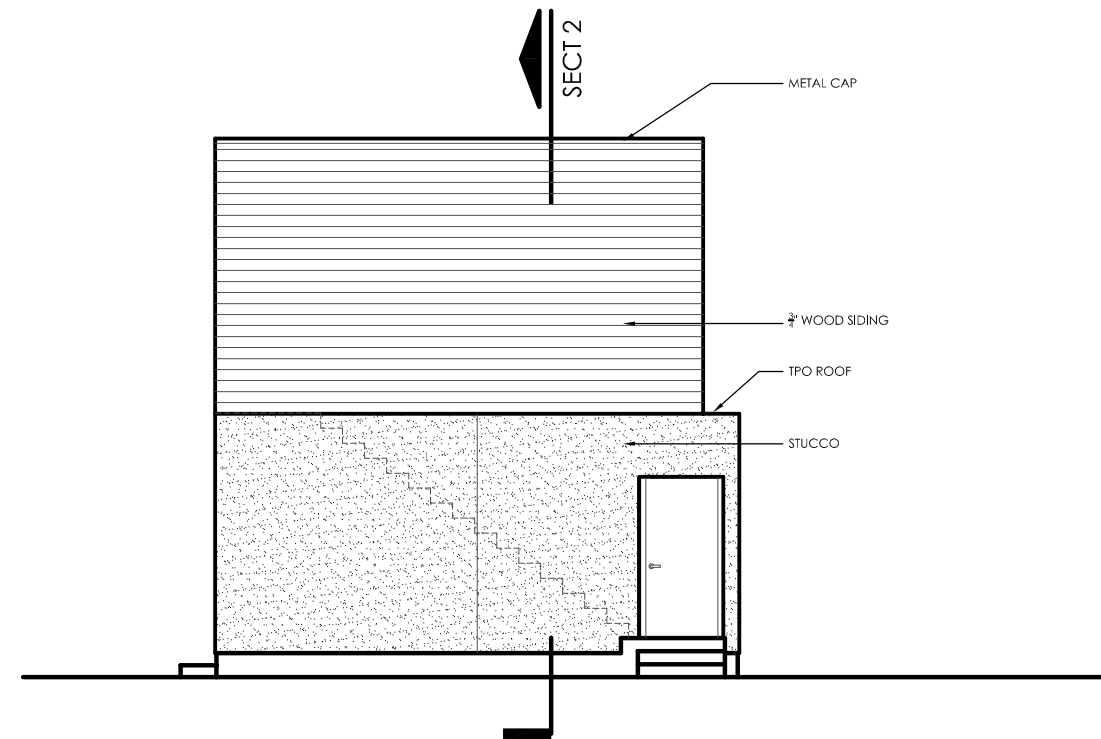

## NORTH ELEVATION

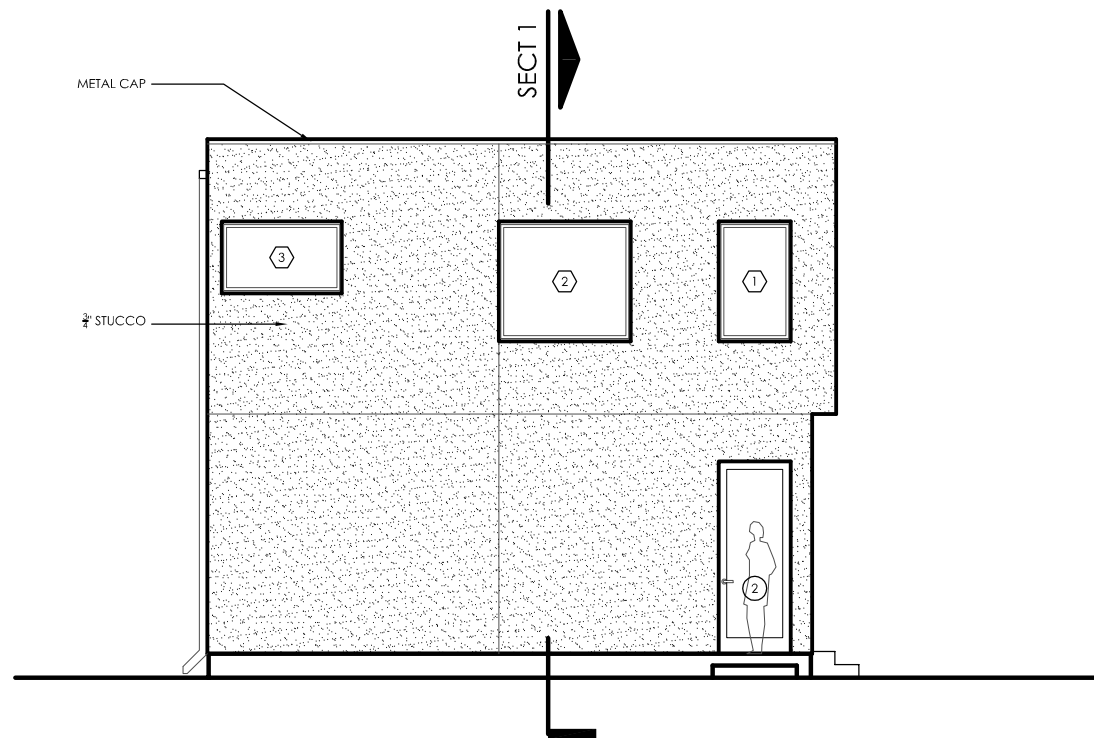

## EAST ELEVATION

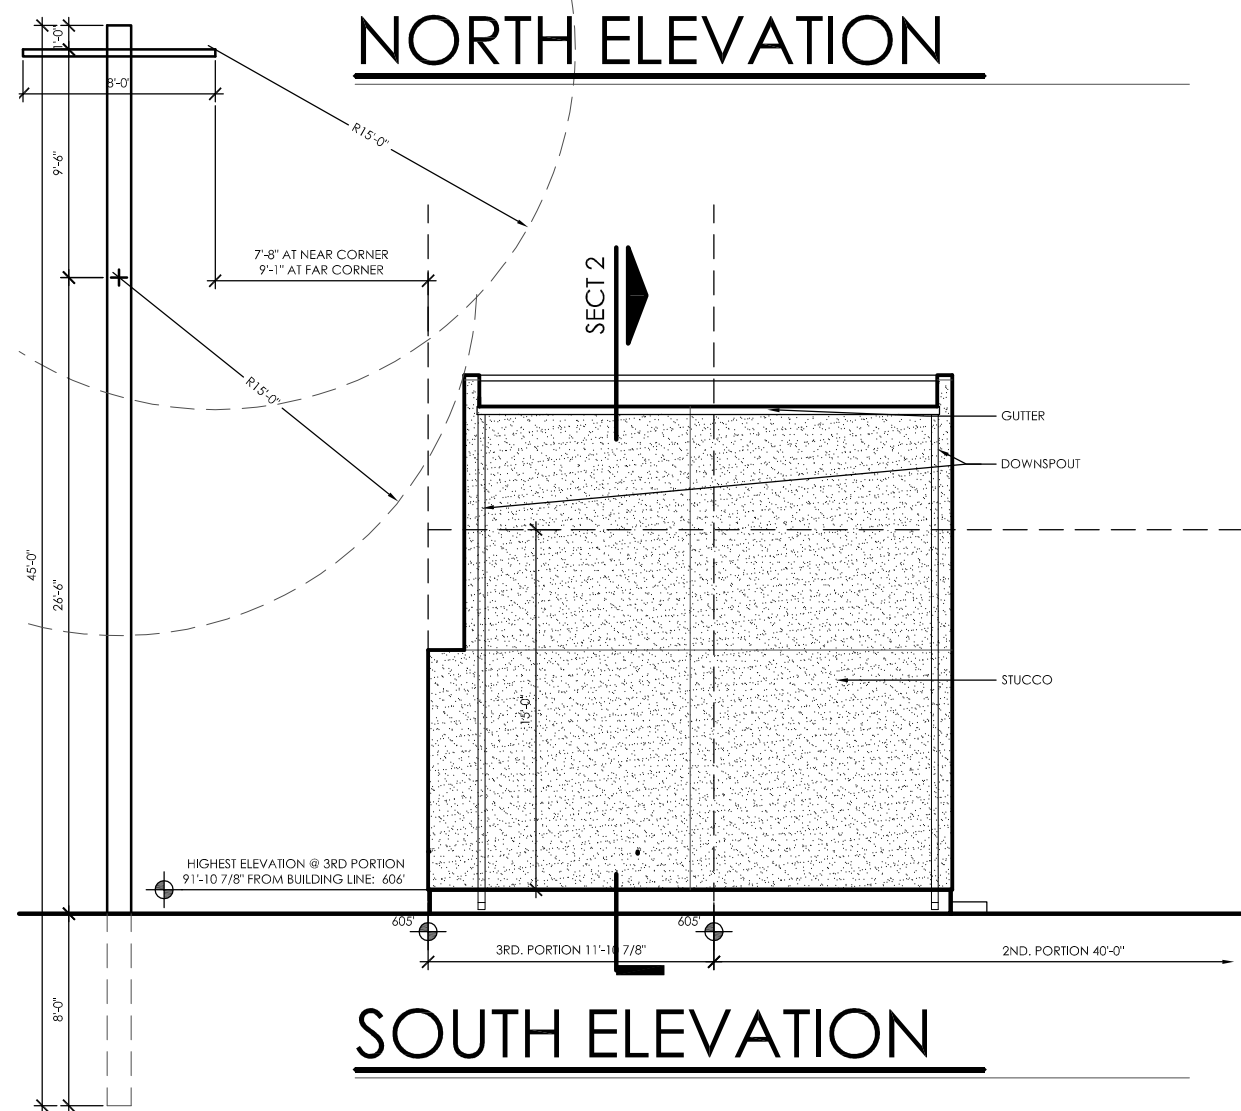

## SOUTH ELEVATION

**EGModern, LLC**  
1844 logans hollow dr. austin, texas 78746  
512.964.5355 entk@sagointernational.com

CLIENT  
LAMB RESIDENCE  
2110 KENWOOD AVENUE  
AUSTIN, TEXAS 78704

TITLE  
ELEVATIONS  
ARCHITECTURAL WORKING DRAWINGS

DATE REVISIONS BY

DATE: 4.29.2022

SCALE: 1/8"=1'-0"

DRAWN BY: E.G.

CHECKED BY:

SHEET

**A-7**















