


SPECIFICATIONS: REVISED SIZE


A. Fabricated halo illuminated channel letters, face and returns painted, internally illuminated with 6500K white LEDs, power supply remote housed in power supply box.

B. Mounted with standoff hardware as required

Electrical Note: Client's electrician to provide a 120-277 volt 20 amp dedicated sign circuit on a timer or photocell within 5' of each sign; sign includes 120-277 convertible transformers. Final connection to existing circuit included only if circuit is ready at time of install. BIG will coordinate directly with client's electrician as needed. Provided electrical whips to be 15ft long.

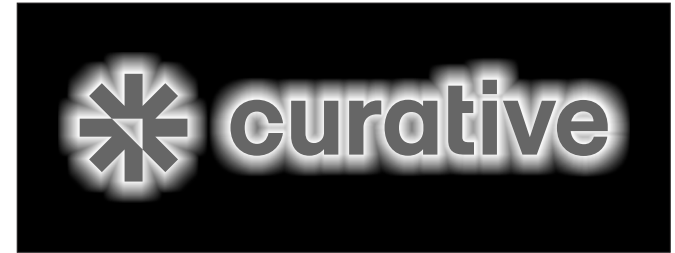


Illumination Detail

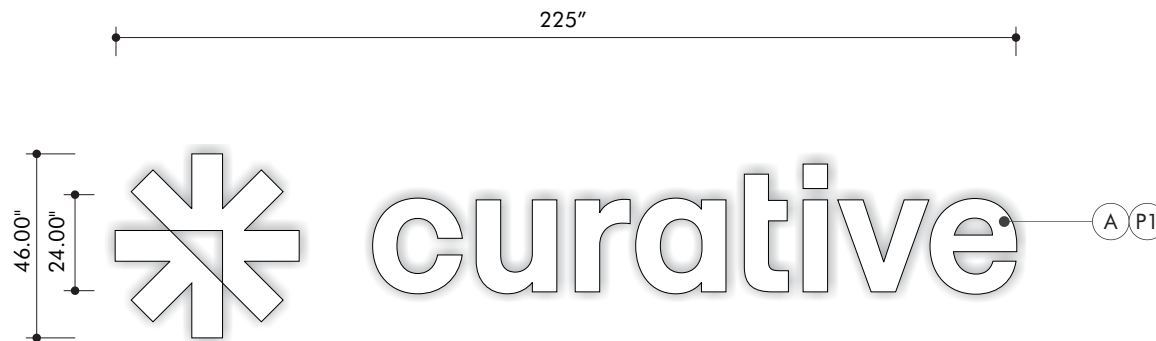

Face View - 218 SF

Scale 1:48

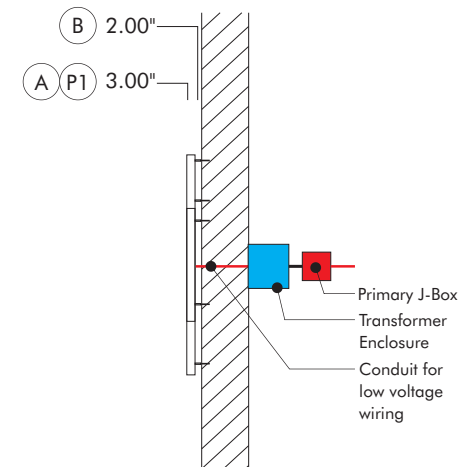

Side Profile

Finish Schedule

☐ P1: MAP White, satin

Signage dimensions, lighting and fabrication to be in compliance with all applicable local signage ordinances.
These designs are for illustrative purposes only and are subject to modification per applicable code.



Building Image Group, Inc.
1200 E. Third St. | Studio One
Austin, TX 78702

PROPOSAL #
P13668

DATE
09.06.2022

DRAWN BY
JJ

PROJECT


Curative Exterior Signage
900 Congress

INTELLECTUAL PROPERTY OF BUILDING IMAGE GROUP

Qty: 1
Halo-illuminant Wall Sign **E.1 B**

APPROVED BY: _____

SPECIFICATIONS

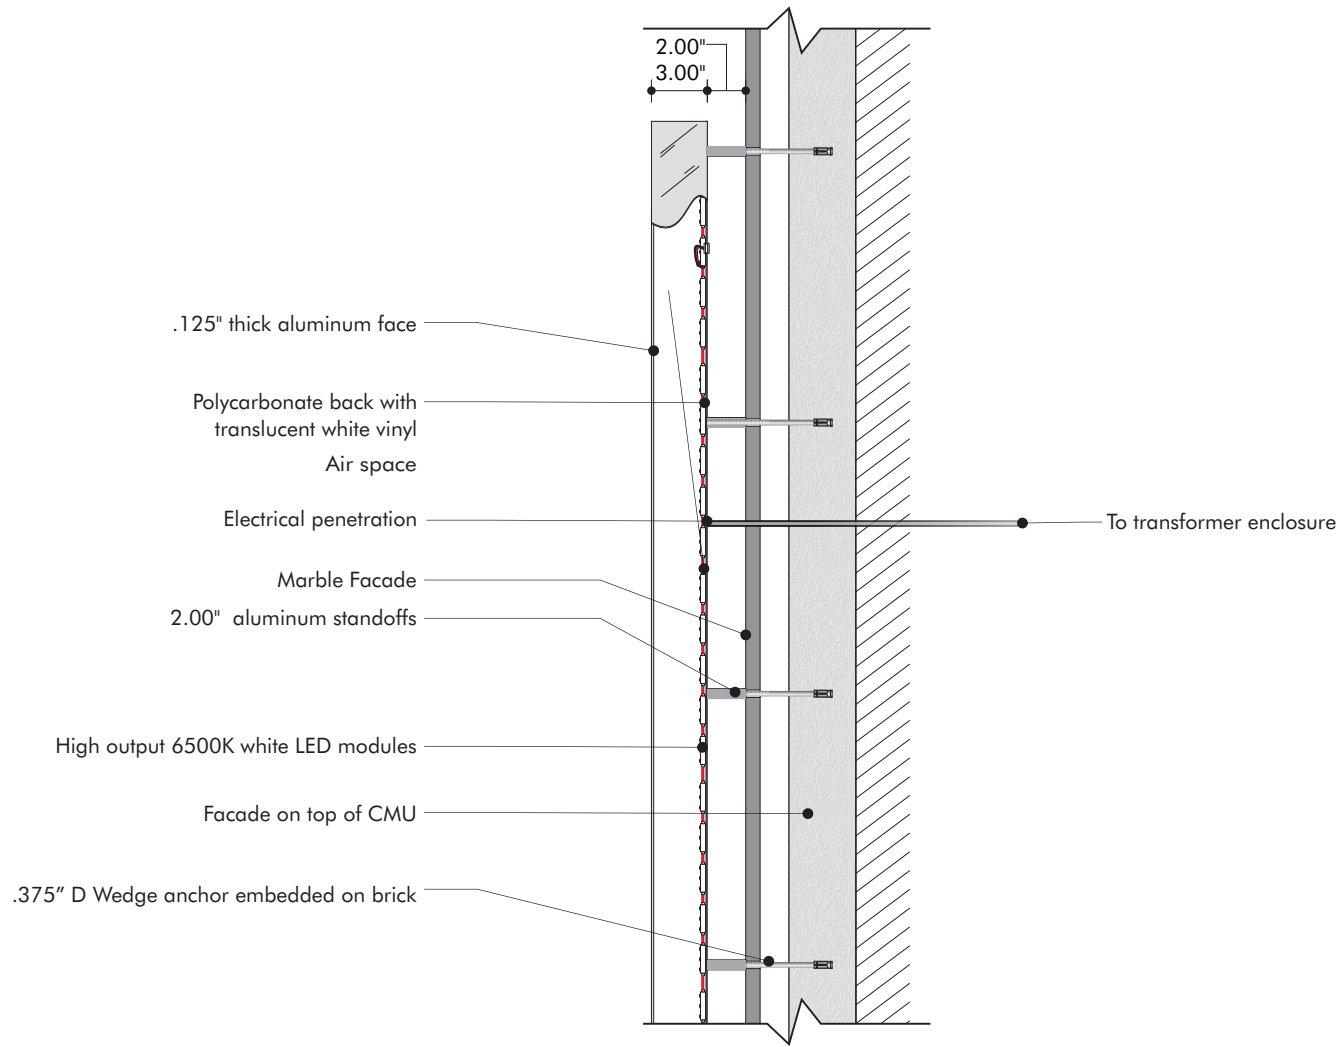


Side Profile

Scale 1:10

CURATIVE HUB - OPTION E.1B - REVISED

SOUTH ELEVATION

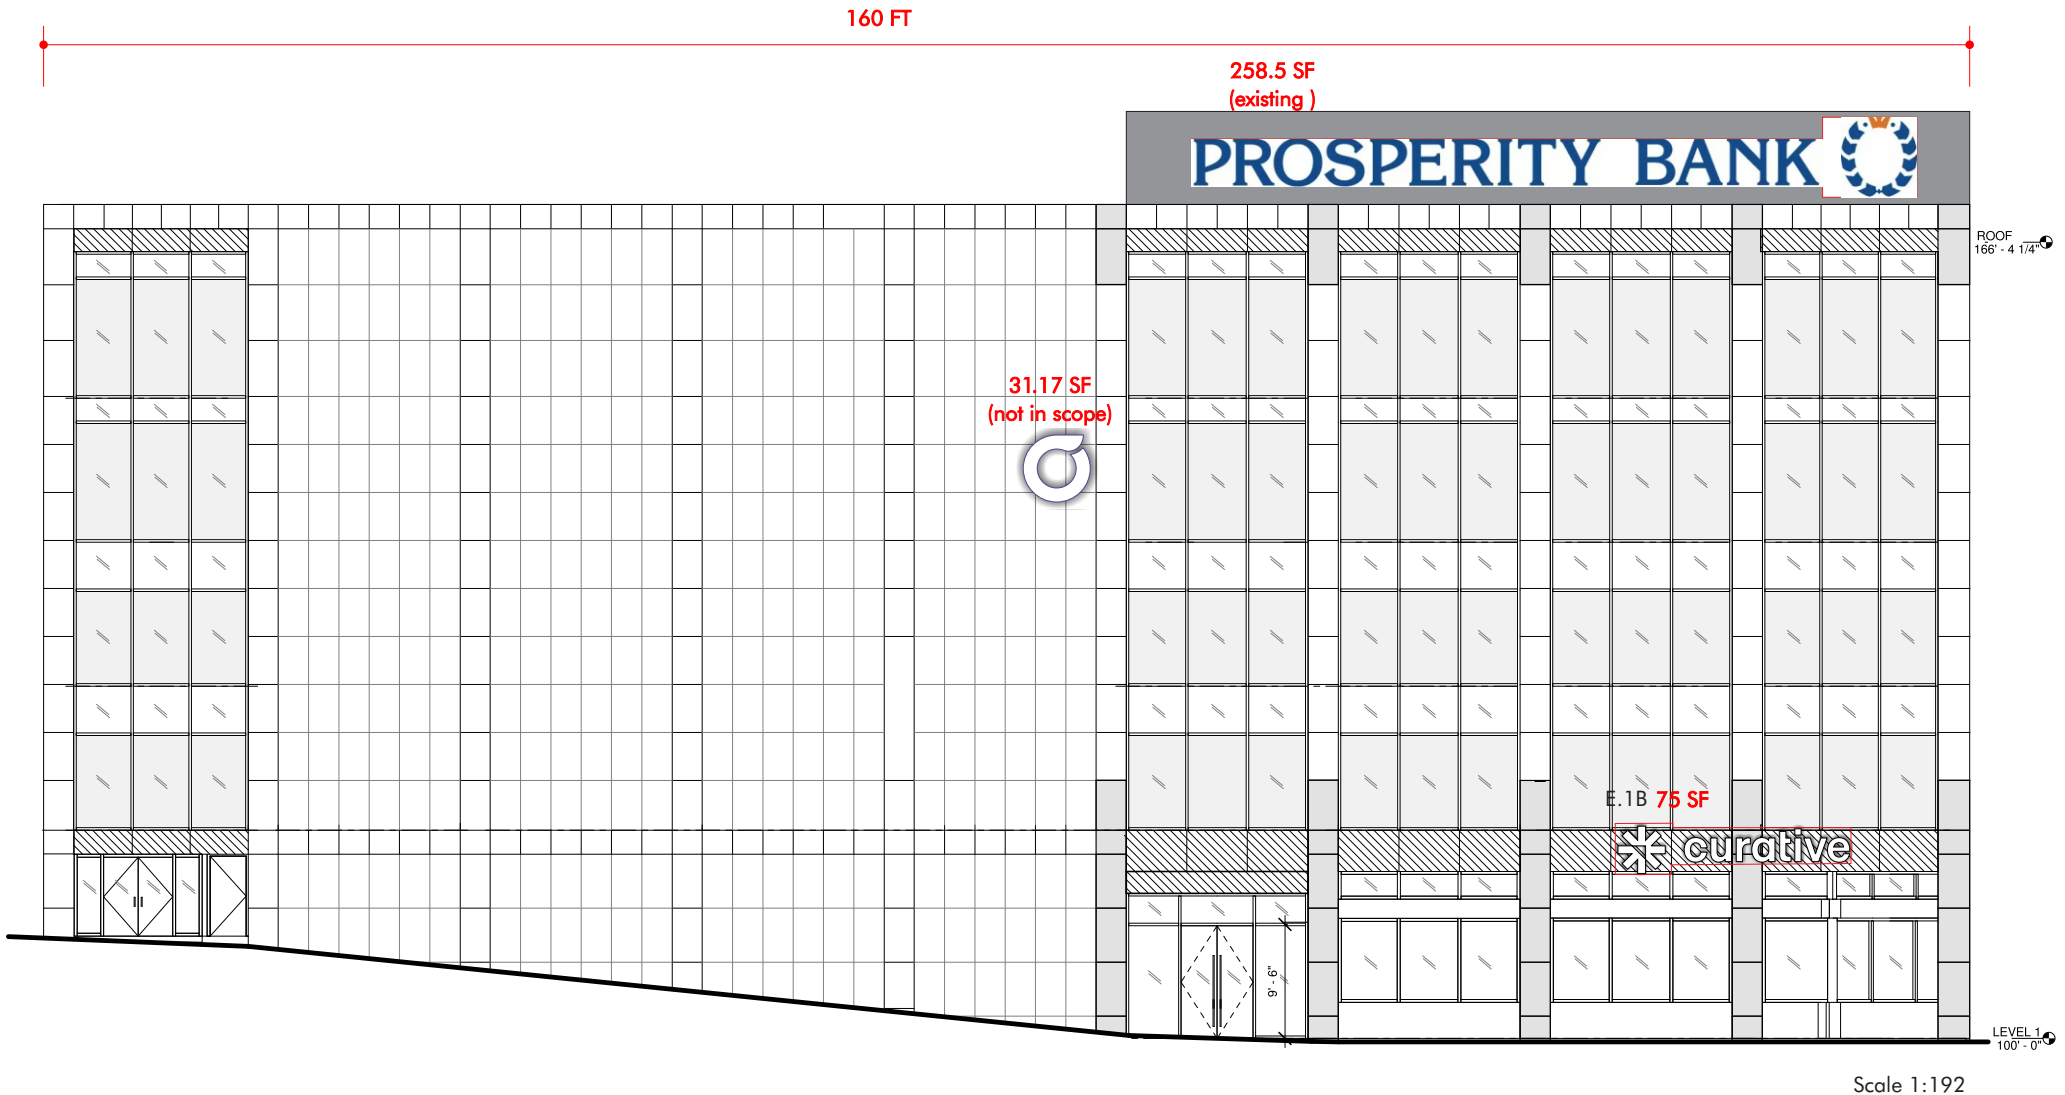

Building Image Group, Inc.
1200 E. Third St. | Studio One
Austin, TX 78702

PROPOSAL #
P13668
DATE
09.06.2022
DRAWN BY
JJ

PROJECT
Curative Exterior Signage
900 Congress

INTELLECTUAL PROPERTY OF BUILDING IMAGE GROUP

APPROVED BY: _____

CURATIVE HUB - OPTION E.1B - REVISED

SOUTH ELEVATION - NIGHT VIEW



Building Image Group, Inc.
1200 E. Third St. | Studio One
Austin, TX 78702

PROPOSAL #
P13668

DATE
09.06.2022

DRAWN BY
JJ

PROJECT


Curative Exterior Signage
900 Congress

INTELLECTUAL PROPERTY OF BUILDING IMAGE GROUP

APPROVED BY: _____

INSTALL LOCATIONS

- (1) E.B Halo-illuminated Wall Sign

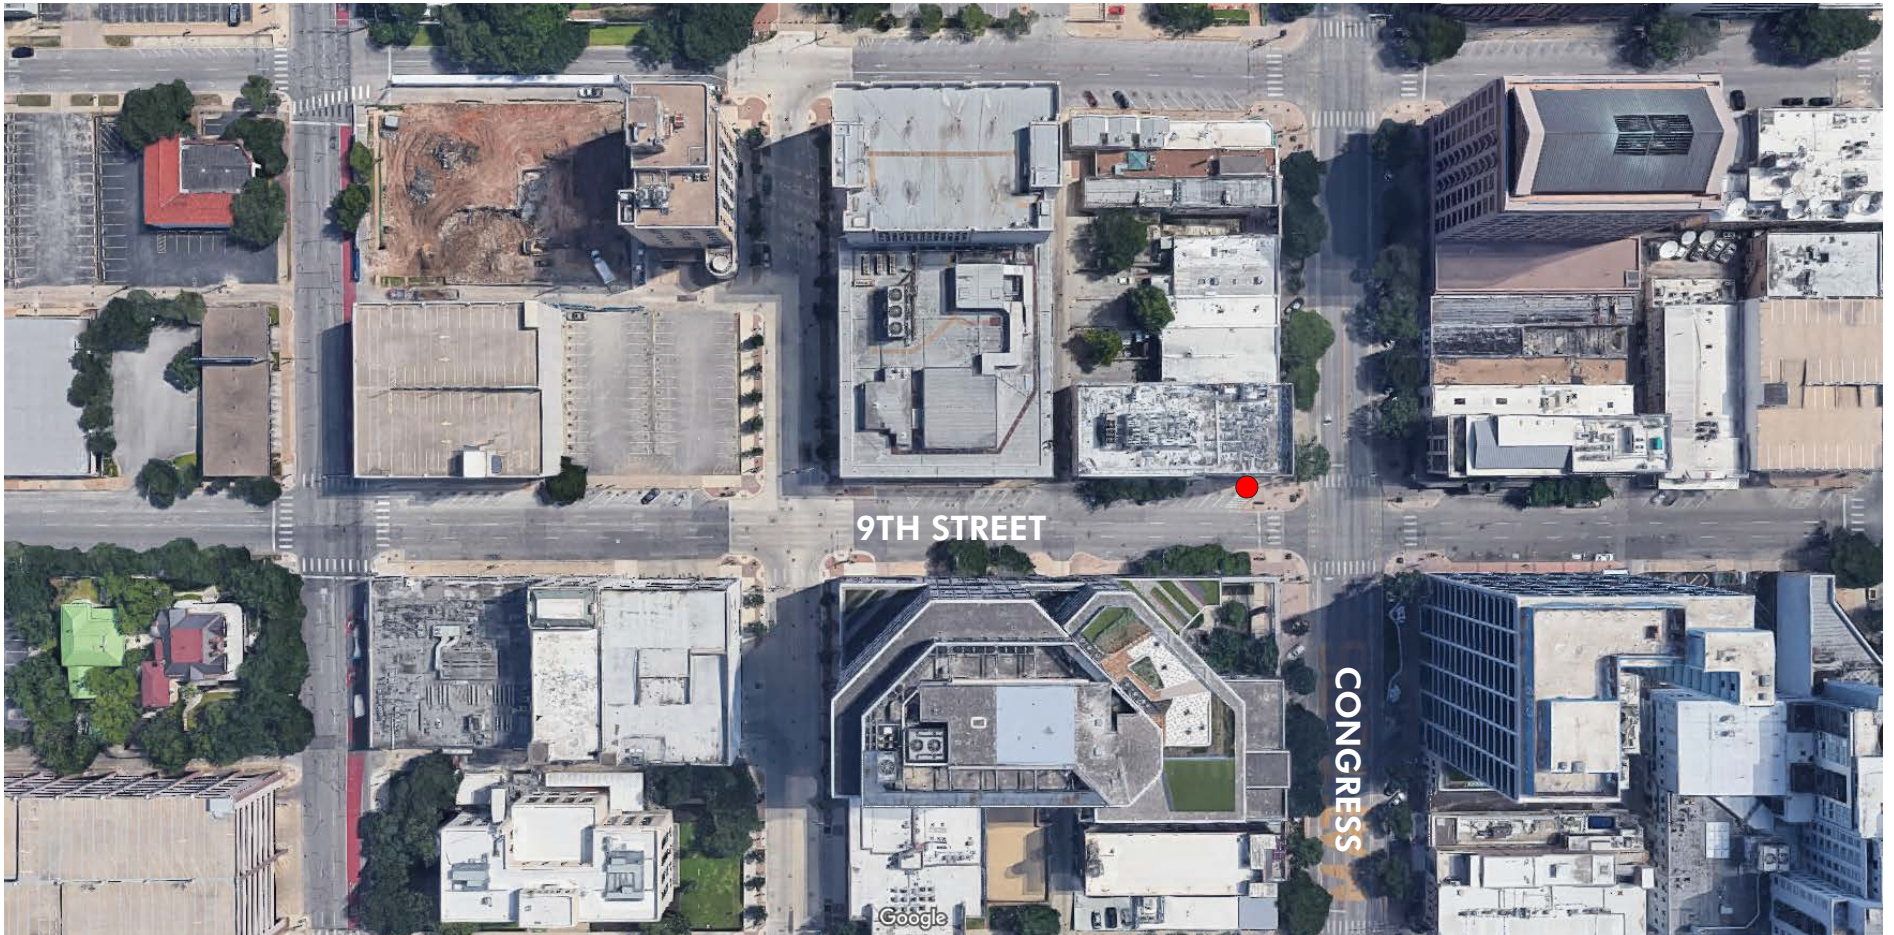

Building Image Group, Inc.
1200 E. Third St. | Studio One
Austin, TX 78702

PROPOSAL #
P13668

DATE
09.06.2022

DRAWN BY
JJ

PROJECT

Curative Exterior Signage
900 Congress

INTELLECTUAL PROPERTY OF BUILDING IMAGE GROUP

APPROVED BY: _____