



SPECIFICATIONS

- A. Fabricated halo illuminated channel letters, face and returns painted, internally illuminated with 6500K white LEDs, power supply remote housed in power supply box.
- B. Mounted with standoff hardware as required

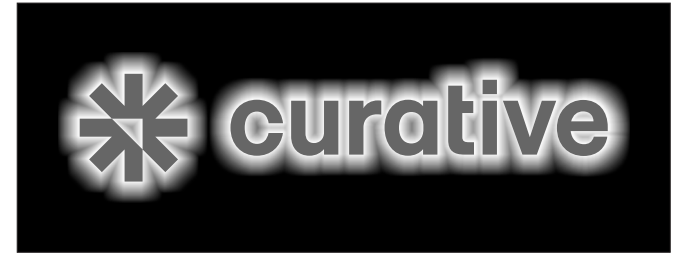


Illumination Detail

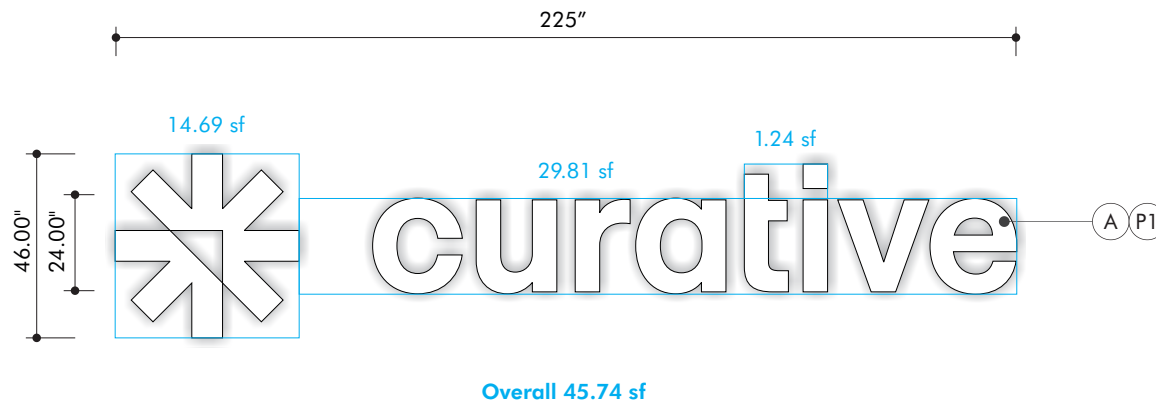

Face View

Scale 1:48

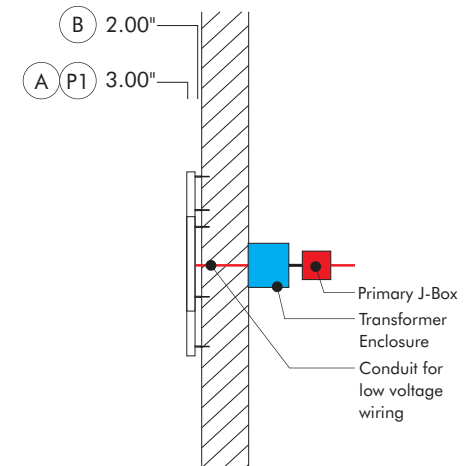

Side Profile

Finish Schedule

☐ P1: MAP White, satin

Permit rejected due to size. Was originally presented with the incorrect square footage specified as 75 sf.



Building Image Group, Inc.
1200 E. Third St. | Studio One
Austin, TX 78702

PROPOSAL #
P13668

DATE
09.06.2022

DRAWN BY
JJ

PROJECT

Curative Exterior Signage
900 Congress


INTELLECTUAL PROPERTY OF BUILDING IMAGE GROUP

Qty: 1
Halo-illuminated Wall Sign **E.1 B**


APPROVED BY: _____

SPECIFICATIONS: REVISED SIZE

- A. Fabricated halo illuminated channel letters, face and returns painted, internally illuminated with 6500K white LEDs, power supply remote housed in power supply box.
- B. Mounted with standoff hardware as required

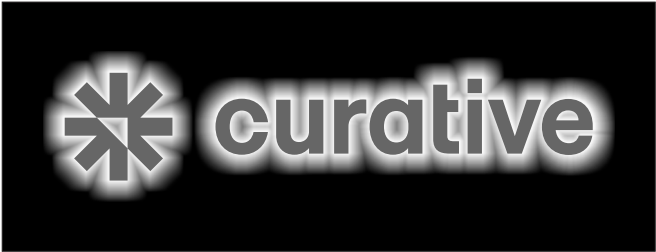


Illumination Detail

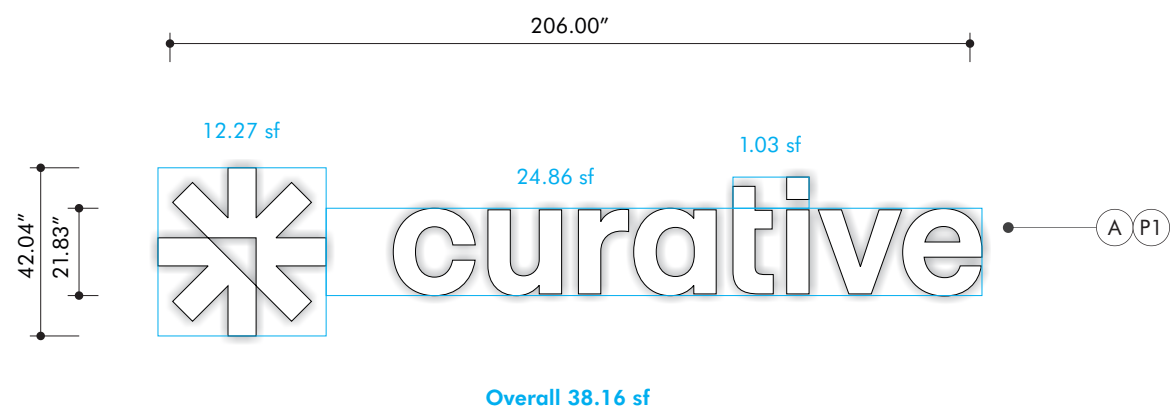

Face View

Scale 1:48

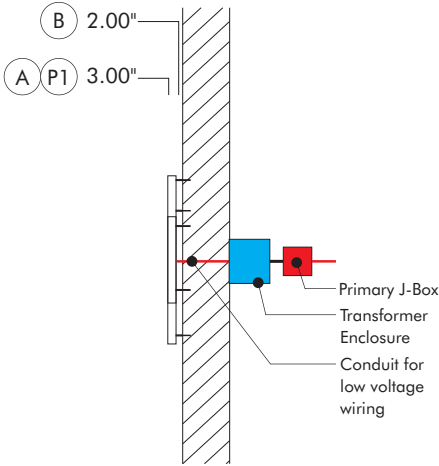

Side Profile

Finish Schedule

- ☐ P1: MAP White, satin

Proposed size if reducing to under 40 sf would pass the sign



Building Image Group, Inc.
1200 E. Third St. | Studio One
Austin, TX 78702

PROPOSAL #
P13668
DATE
09.06.2022
DRAWN BY
JJ

PROJECT
Curative Exterior Signage
900 Congress


INTELLECTUAL PROPERTY OF BUILDING IMAGE GROUP

Qty: 1
Halo-illuminated Wall Sign **E.1 B**

APPROVED BY: _____

SPECIFICATIONS

- A. Custom fabricated aluminum reverse channel logo with face and returns painted 2 colors
- B. Clear Polycarbonate backs with translucent white vinyl
- C. Halo-illumination with 6500K white LED modules
- D. Mechanically fastened to brick/CMU behind marble facade with .375" D wedge anchors and 2.00" aluminum standoffs
- E. Secondary 12V wiring completed inside building; 12V LED power supply stored in UL-rated transformer enclosure along with sign wiring above drop ceiling.

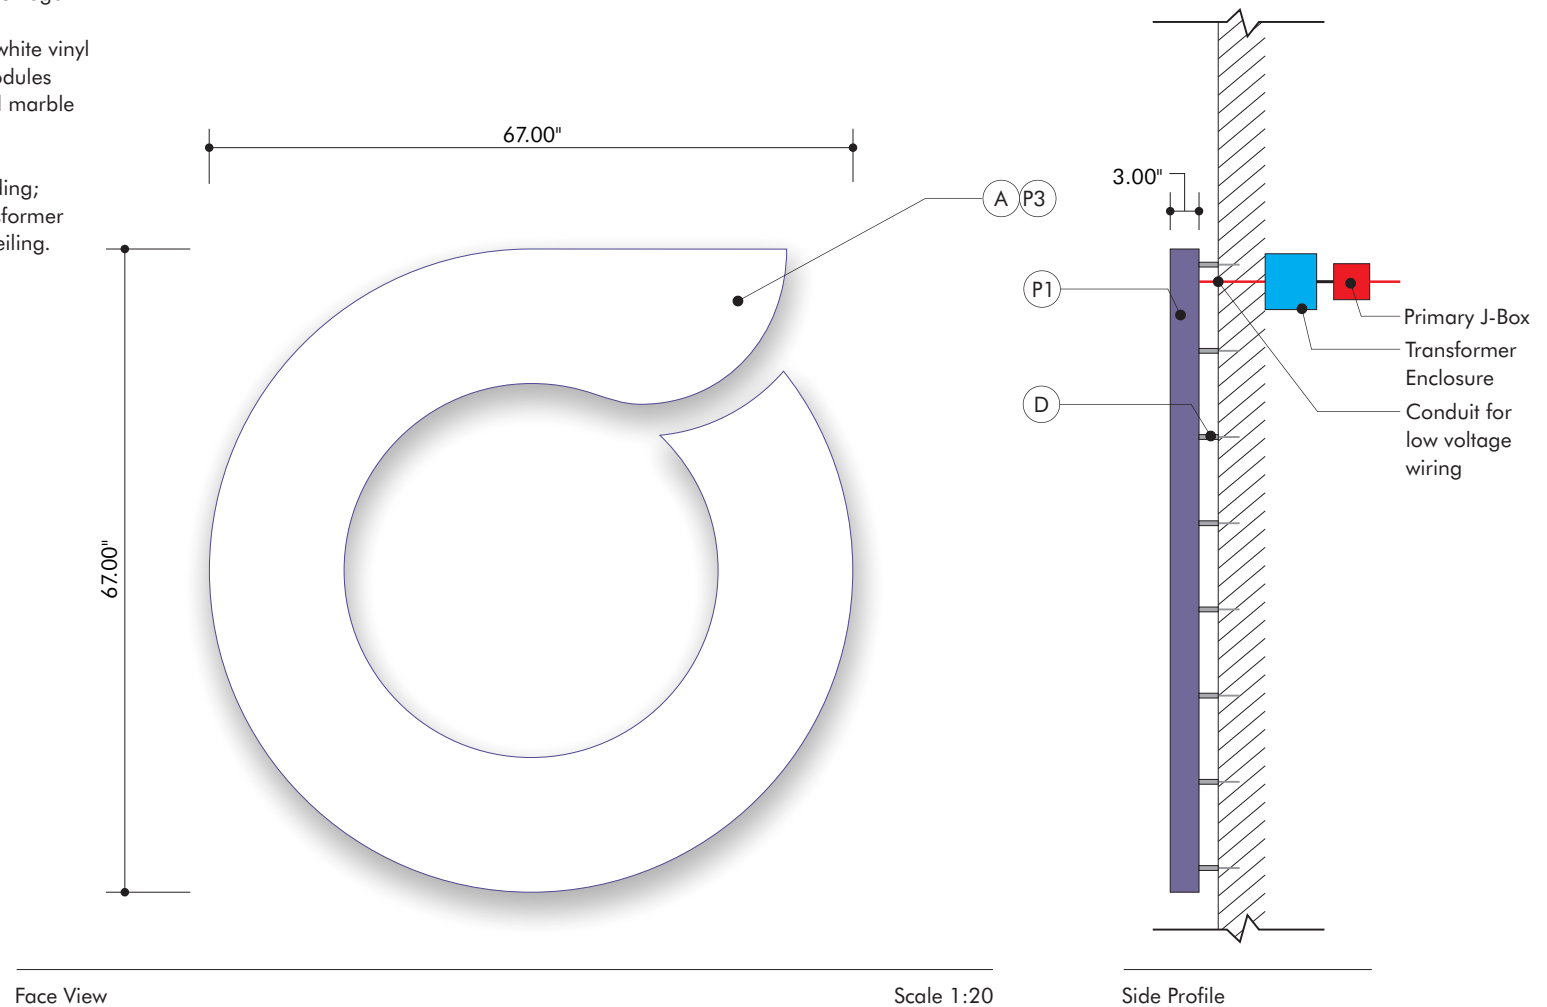

Finish Schedule

- P1: MP to match SW 6824 Forget-me-not With Satin Finish
- P3: Matthews Acrylic Polyurethane White
- P2: Matthews Acrylic Polyurethane White

31.17 Sq. Ft.

**Sign Approved and has been installed.
Permits: 2022-002830 SB and 2022-002830 EP**

Permits were issued 1/11/2022, final prior to 8/15/2022

CURATIVE HUB - OPTION E.1B - REVISED

SOUTH ELEVATION

160 FT

258.5 SF
(existing)

PROSPERITY BANK



ROOF
166' - 4 1/4"

31.17 SF
(not in scope)



E.1B 45.74 SF

~~Curative~~

LEVEL 1
100' - 0"

Scale 1:192



Building Image Group, Inc.
1200 E. Third St. | Studio One
Austin, TX 78702

PROPOSAL #
P13668

DATE
09.06.2022

DRAWN BY
JJ

PROJECT

Curative Exterior Signage
900 Congress

INTELLECTUAL PROPERTY OF BUILDING IMAGE GROUP

APPROVED BY: _____

CURATIVE HUB - OPTION E.1B - REVISED

SOUTH ELEVATION

160 FT

258.5 SF
(existing)

PROSPERITY BANK



ROOF
166' - 4 1/4"

31.17 SF
(not in scope)



E.1B 38.16 SF

Curative

LEVEL 1
100' - 0"

Scale 1:192



Building Image Group, Inc.
1200 E. Third St. | Studio One
Austin, TX 78702

PROPOSAL #
P13668

DATE
09.06.2022

DRAWN BY
JJ

PROJECT

Curative Exterior Signage
900 Congress

INTELLECTUAL PROPERTY OF BUILDING IMAGE GROUP

APPROVED BY: _____