






1 *existing west (street) elevation*
not to exact scale

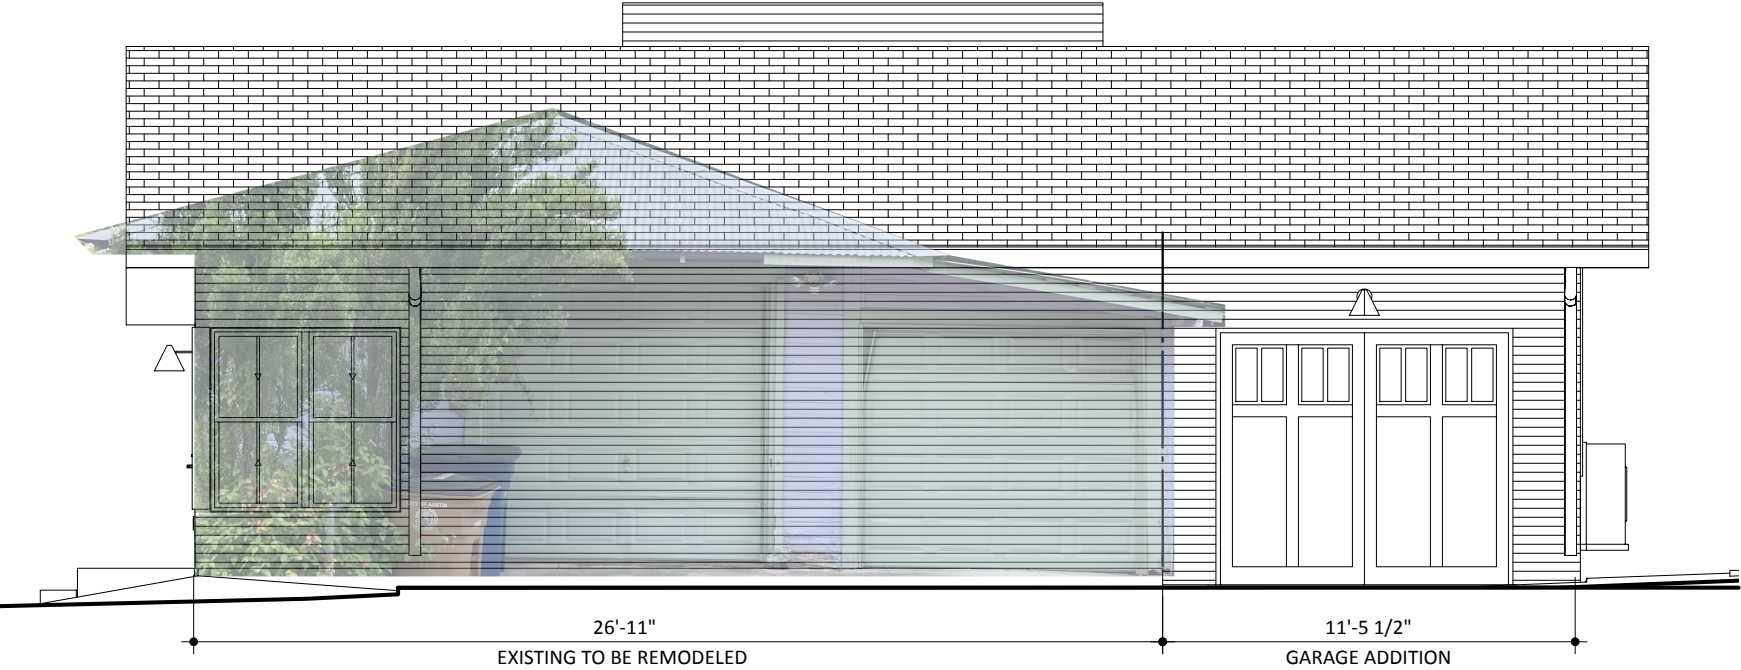


2 *proposed west (street) elevation*
scale: 3/16" = 1'-0"

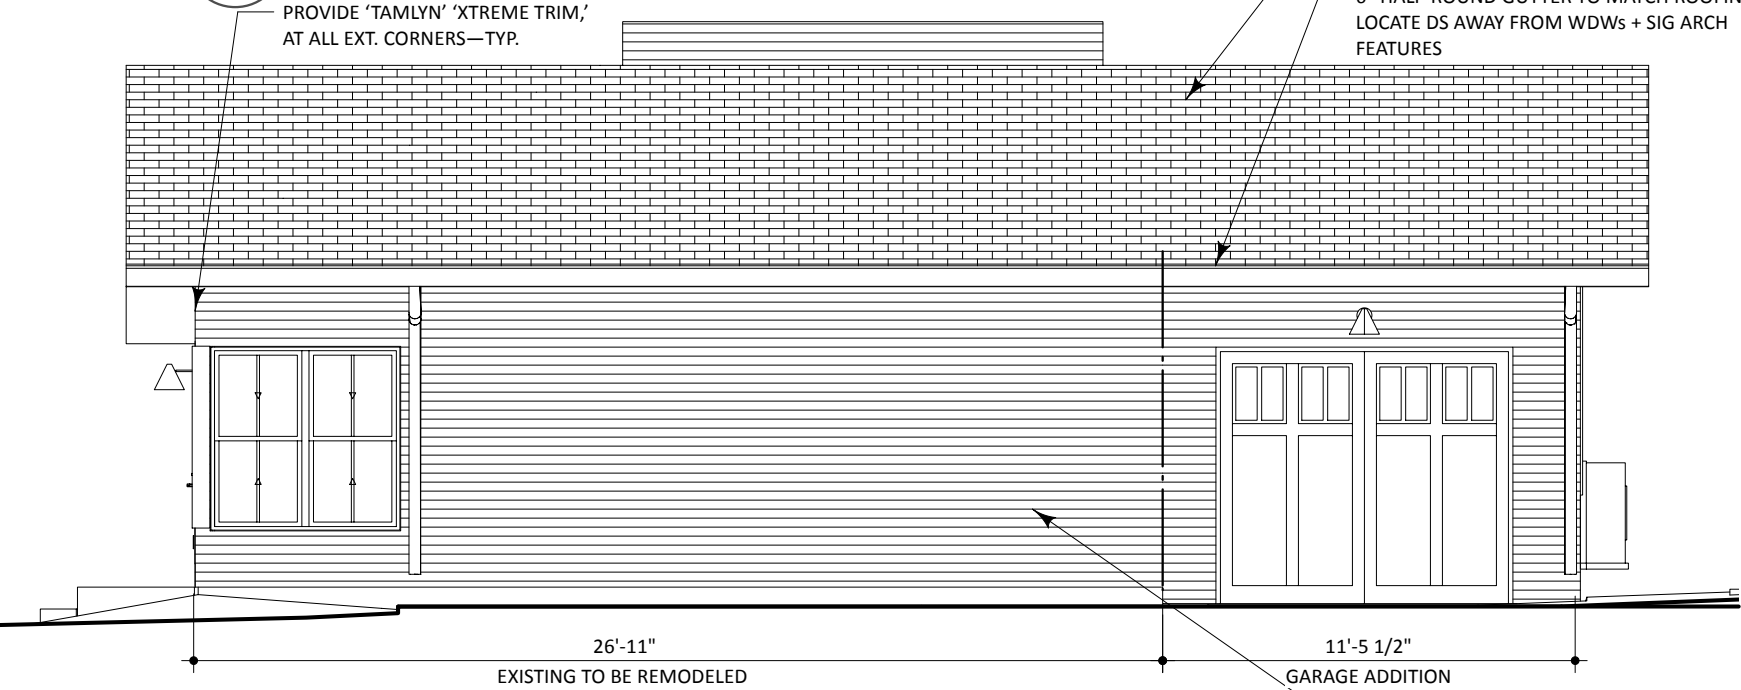

3 *proposed west (street) elevation*
scale: 3/16" = 1'-0"

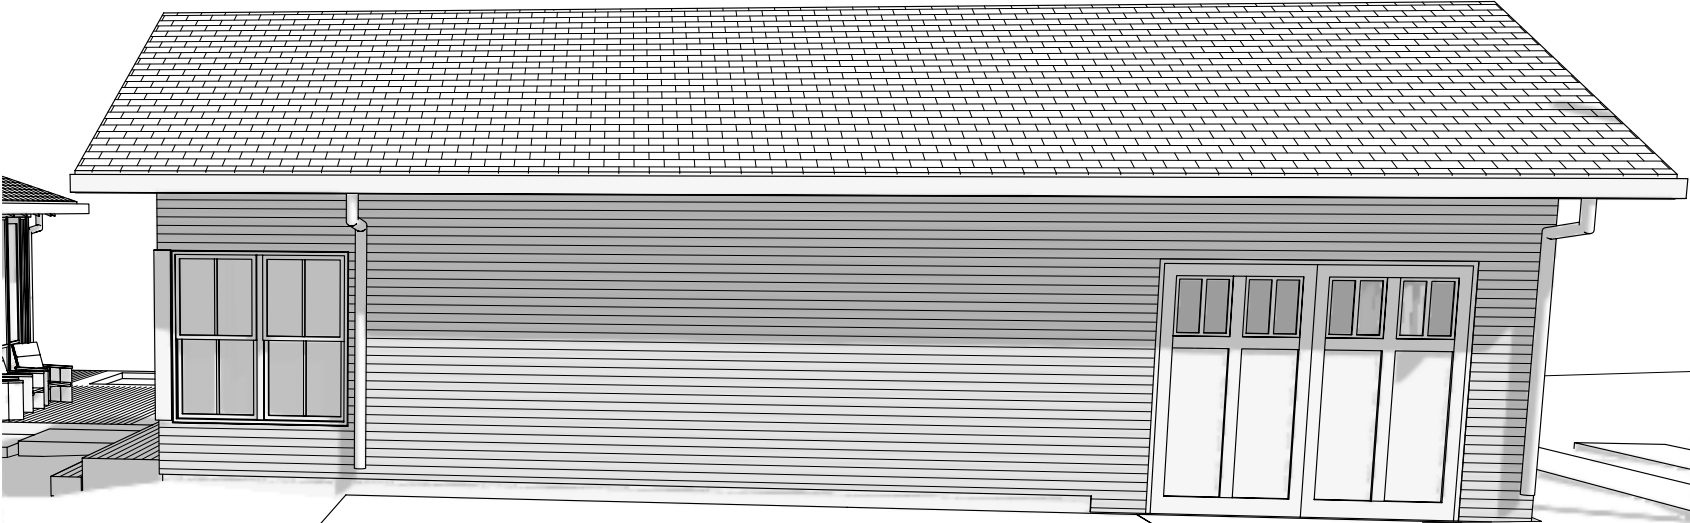

4 *proposed west (street) perspective*
not to scale

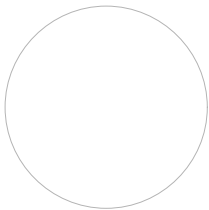

park lane studio
301 park lane | austin, tx

DATE: 5 JUNE 2023

REVISIONS:

street elevation

DRAWN BY: SA/PC/CB/FL

note: CONTRACTOR AND SUBCONTRACTORS ARE RESPONSIBLE FOR CONFIRMING ALL INFORMATION AND CONDITIONS AT THE JOB SITE. ARCHITECTS ARE NOT RESPONSIBLE FOR CONSTRUCTION MEANS, METHODS, TECHNIQUES, SEQUENCES OR PROCEDURES, OR FOR SAFETY PRECAUTIONS AND PROGRAMS RELATED TO PROJECT CONSTRUCTION. CONTRACTOR AND ALL SUBCONTRACTORS ARE RESPONSIBLE FOR LOCAL CODE COMPLIANCE.

©2023 françois lévy architecture + interiors pllc. ALL RIGHTS RESERVED. ALL IDEAS, DESIGNS, DRAWINGS AND SPECIFICATIONS ARE THE PROPERTY OF THE ARCHITECT. PURCHASERS RIGHTS ARE CONDITIONAL AND LIMITED TO A ONE-TIME USE TO CONSTRUCT A SINGLE PROJECT ON THE SITE SO INDICATED ON THE ATTACHED SITE PLAN, AND USE IS LIMITED SPECIFICALLY TO SUCH PROPERTY, USE OR REPRODUCTION OF THESE DRAWINGS CONCERNING ANY OTHER CONSTRUCTION IS STRICTLY PROHIBITED WITHOUT WRITTEN PERMISSION OF THE ARCHITECT.

hlc