



FILE: P:\Projects\6014 (W.C.I.D. No. 17)\201-Mountain View Elevated Storage Tank Drawings\EXHIBITS\CUT-FILL-EXHIBIT.dwg TAB: 1117 LANSCAPE PLOTTED: 11/23/2009 8:40 AM BY: BRANDON MARKS

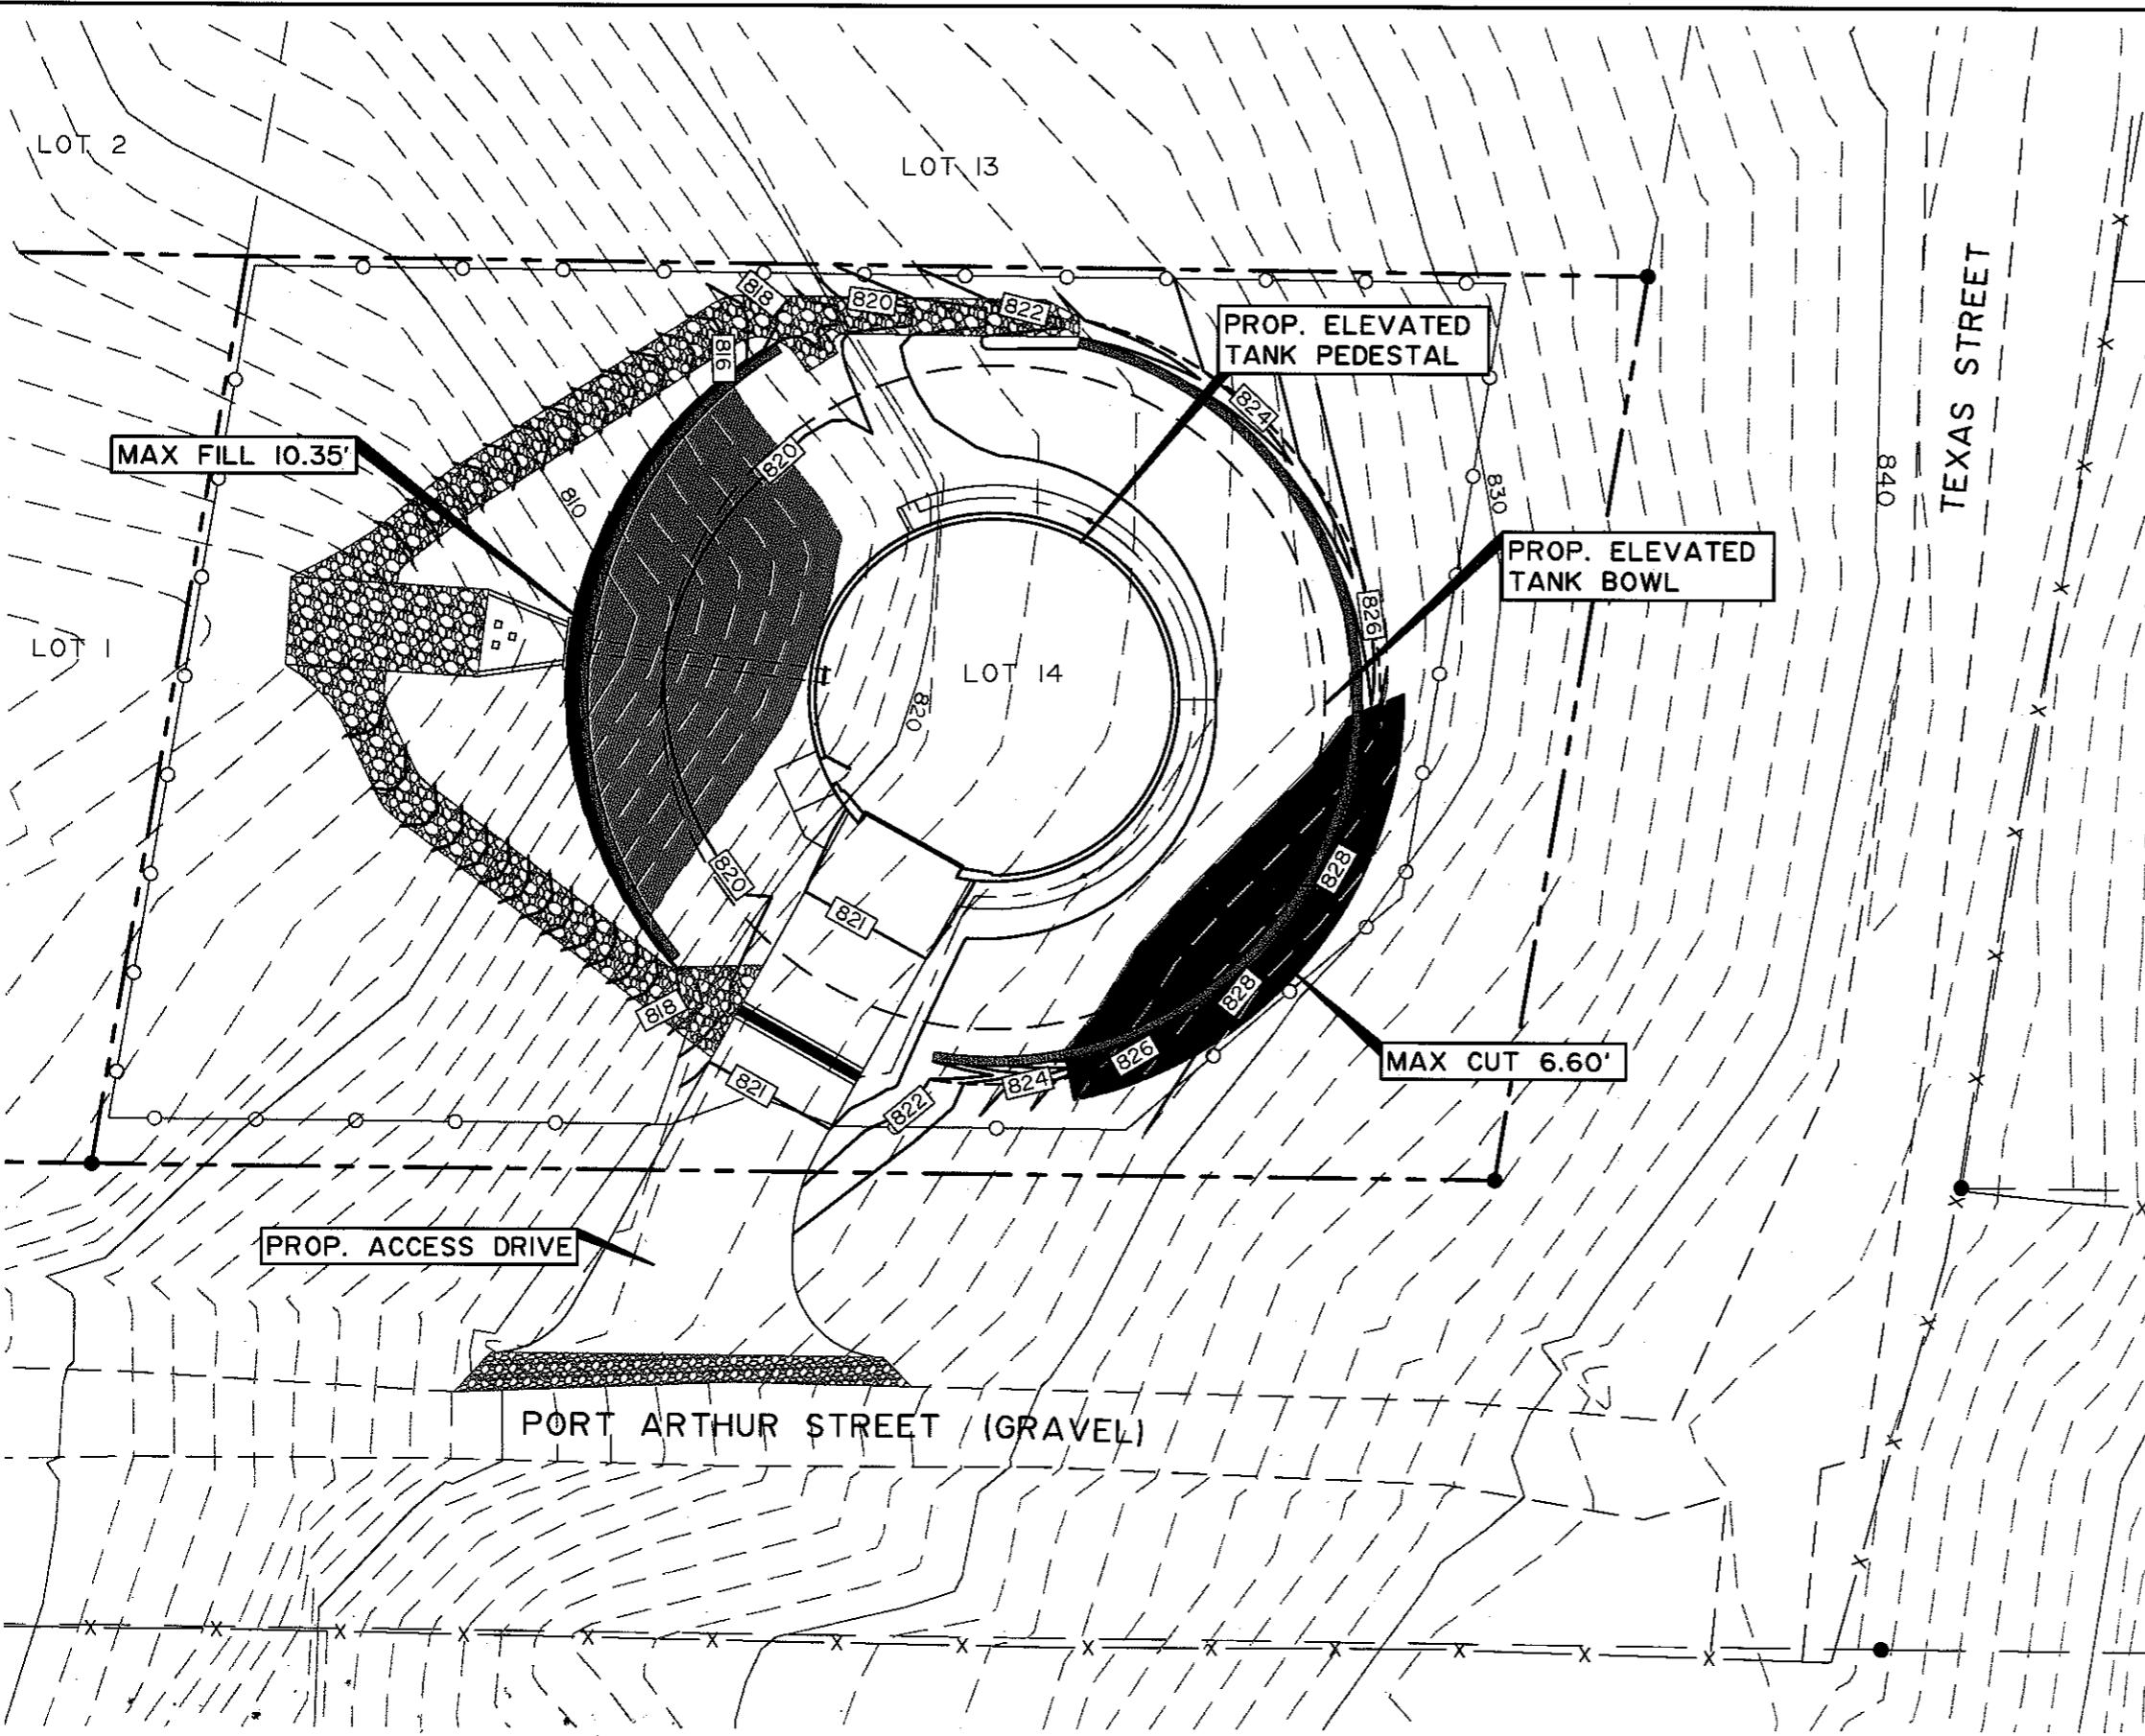

SCALE: 1" = 20'

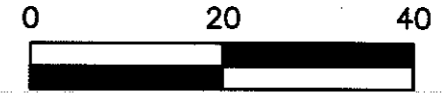

**LEGEND**

- PROPOSED LIMITS OF CUT EXCEEDING 4'
- PROPOSED LIMITS OF FILL EXCEEDING 4'
- PROPOSED ROCK LINED DRAINAGE SWALE
- EXISTING CONTOUR W/ELEVATION
- PROPOSED CONTOUR W/ELEVATION
- EXISTING GRAVEL ROAD

**RIVER CITY ENGINEERING**  
 Texas Registered Engineering Firm P-0001546  
 CIVIL, ENVIRONMENTAL & CONSULTING

3801 SOUTH F STREET  
 AUSTIN, TEXAS 78704-7047  
 PHONE-(512) 442-3008  
 FAX-(512) 442-6522


1011 W. COUNTY LINE ROAD, SUITE C  
 NEW BRAUNFELS, TEXAS 78130  
 PHONE-(830)-626-3588  
 FAX-(830)-626-3601

DRAWING INFORMATION	
DESIGN BY: JIM	SCALE: AS NOTED
DRAWN BY: HEO	DATE: 2/2/09
CHECKED BY: WFP	PROJECT NO: 6014-201
APPROVED BY: WFP	PLOT DATE: 11/23/2009
FILE NAME: CUT-FILL-EXHIBIT	PLOT SCALE: 1:1
REMARKS:	

TRAVIS COUNTY W.C.I.D. NO. 17  
 MOUNTAIN VIEW ELEVATED STORAGE TANK

LIMITS OF CUT AND FILL EXHIBIT

FILE: P:\Projects\6014 (WCID No. 17)\201-Mountain View Elevated Storage Tank\Drawings\EXHIBITS\EROSION-SED-EXHIBIT.DWG TAB: LAYOUT1 PLOTTED: 11/19/2009 2:38 PM BY: BRANDON MARKS

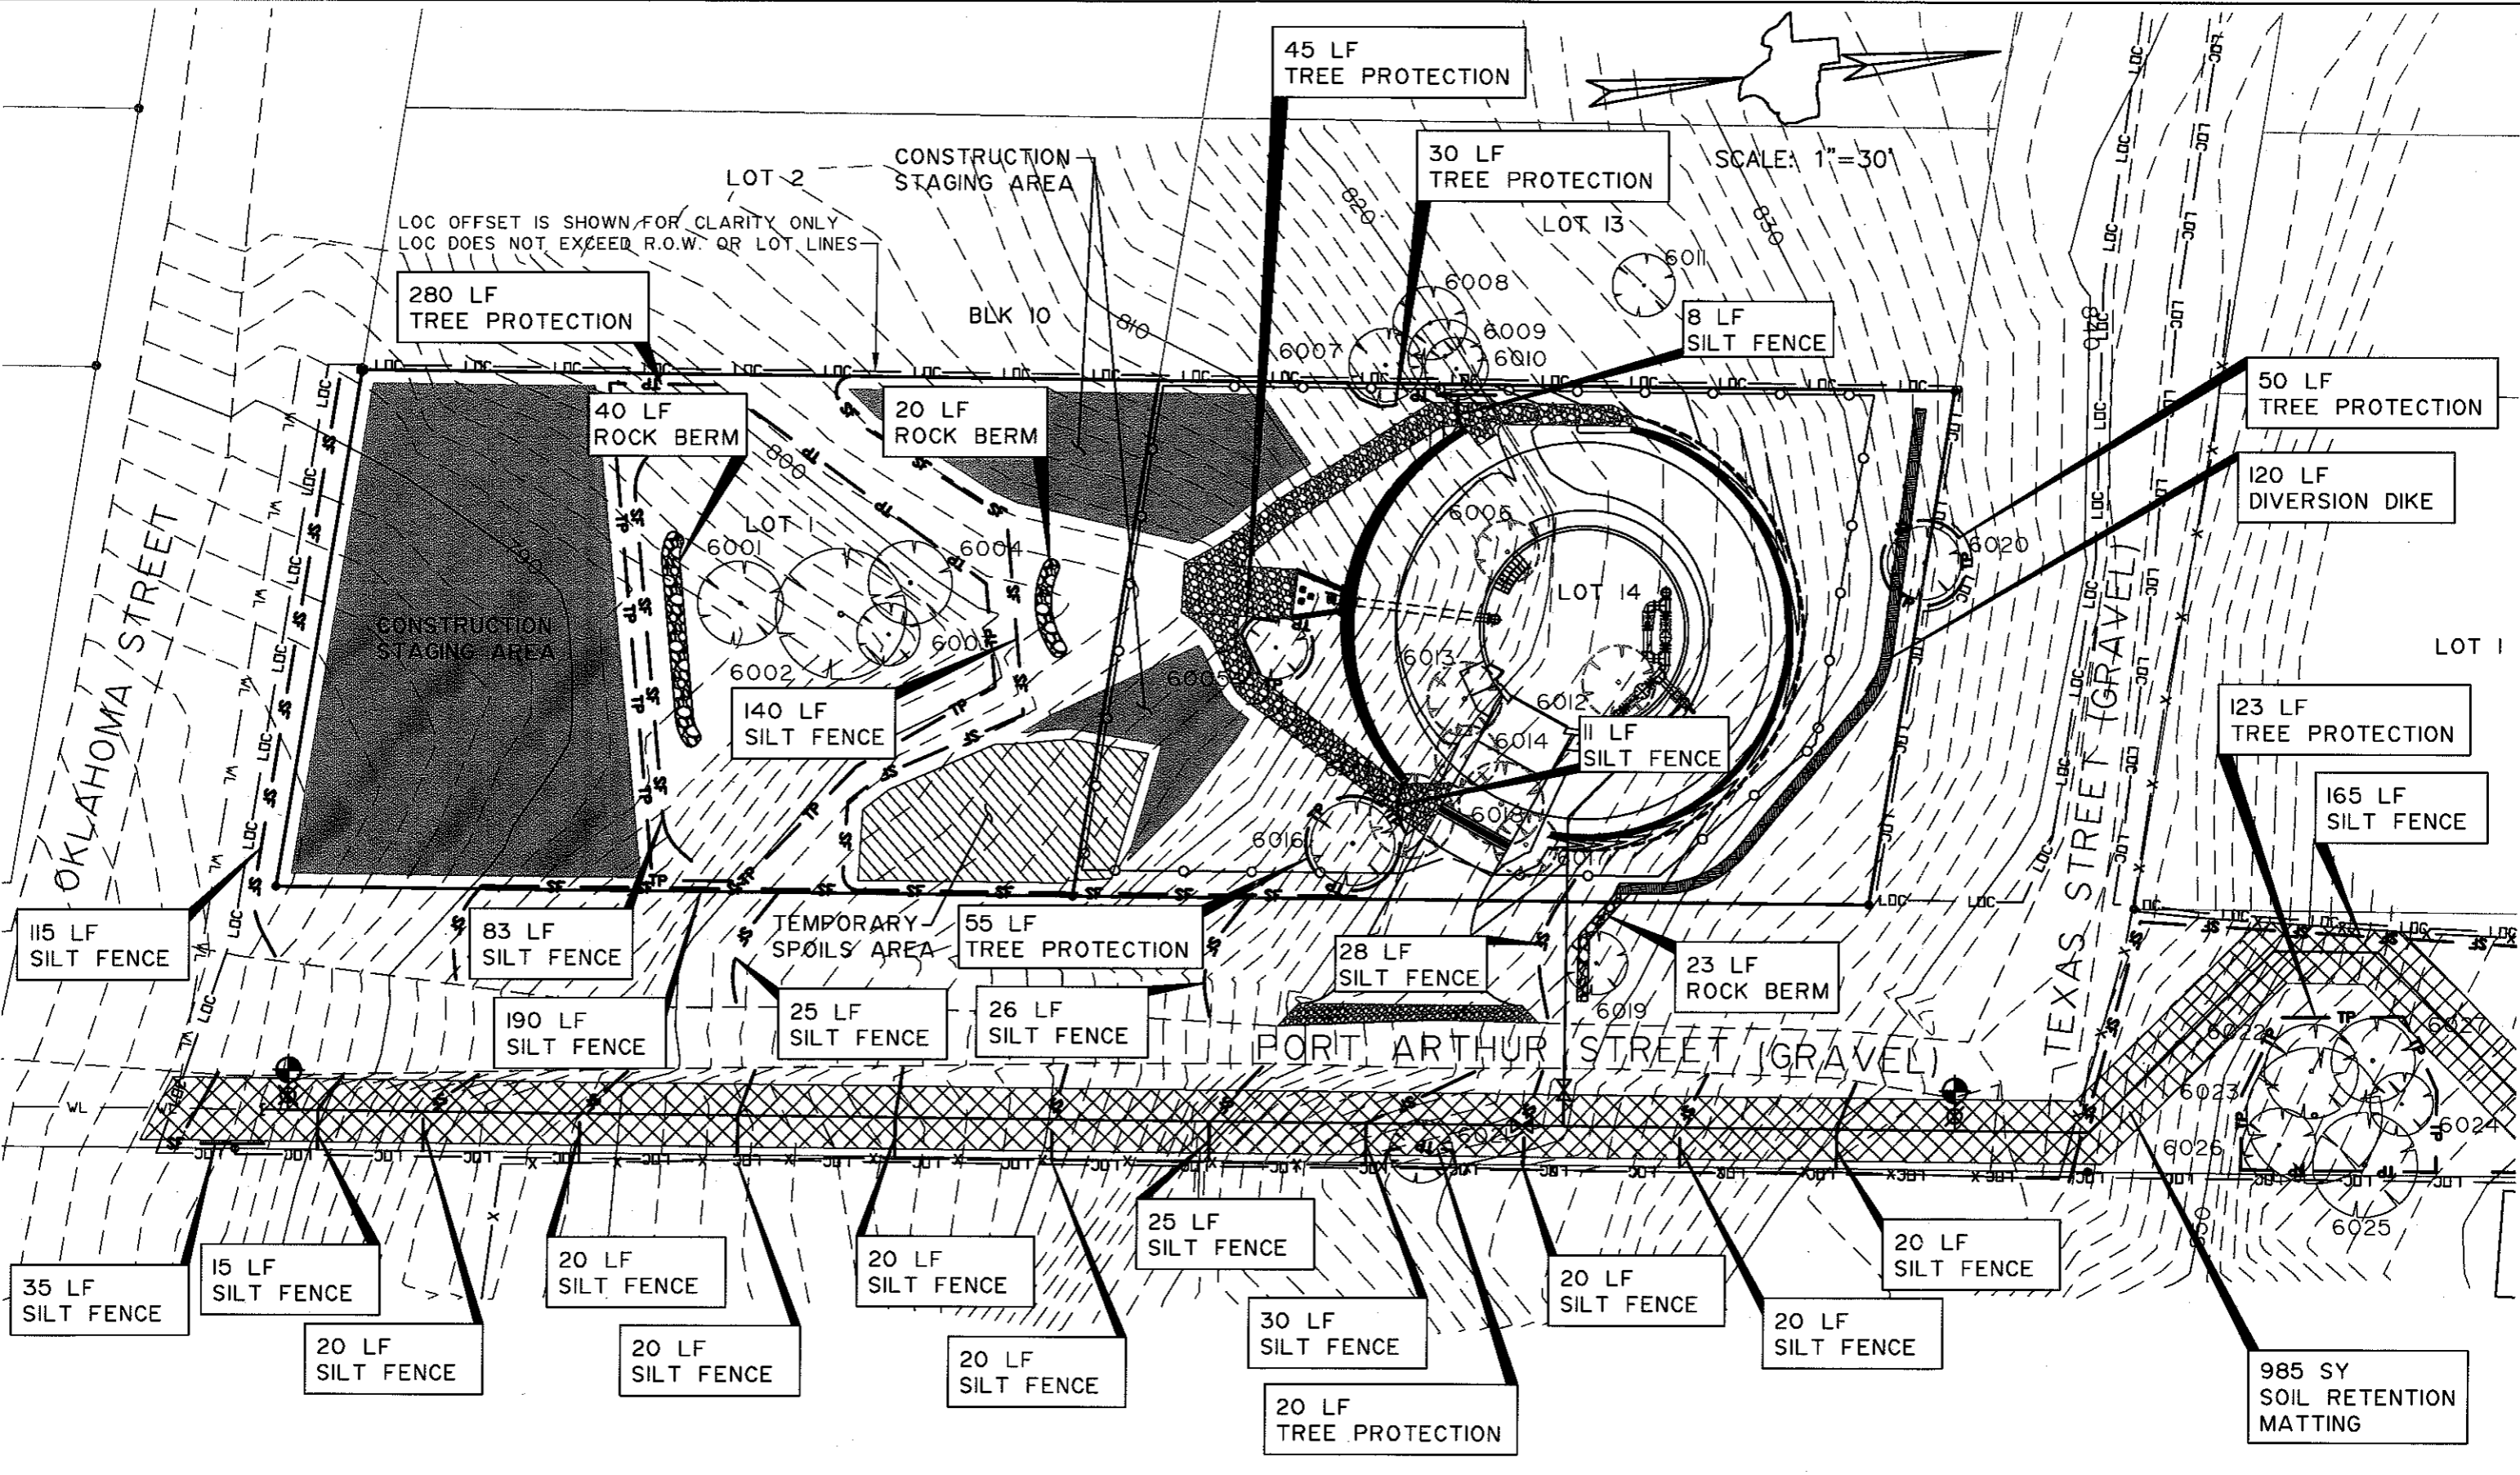

3801 SOUTH F STREET  
AUSTIN, TEXAS 78704-7047  
PHONE-(512) 442-3008  
FAX-(512) 442-6522

1011 W. COUNTY LINE ROAD, SUITE C  
NEW BRAUNFELS, TEXAS 78130  
PHONE-(830)-626-3588  
FAX-(830)-628-3801

DRAWING INFORMATION	
DESIGN BY: JJM	SCALE: AS NOTED
DRAWN BY: BM	DATE: 2/2/09
CHECKED BY: WFP	PROJECT NO: 6014-201
APPROVED BY: WFP	PLOT DATE: 11/19/2009
FILE NAME: EROSION-SED-EXHIBIT	PLOT SCALE: 1:1
REMARKS:	

TRAVIS COUNTY W.C.I.D. NO. 17  
MOUNTAIN VIEW ELEVATED STORAGE TANK

EROSION & SEDIMENTATION CONTROL EXHIBIT

**LEGEND**

- 820 EXISTING CONTOUR W/ ELEVATION
- LOC-LOC LIMITS-OF-CONSTRUCTION
- WL-WL EXISTING WATER LINE
- OU-OU OVERHEAD UTILITY
- EXISTING GRAVEL ROAD
- LOT LINE
- SITE BOUNDARY LINE
- BUILDING SETBACK LINE
- TREE PROTECTION
- SILT FENCE


- EXISTING TREE AND NUMBER
- EXISTING TREE TO BE REMOVED
- STABILIZED CONSTRUCTION ENTRANCE
- SOIL RETENTION MATTING
- CONSTRUCTION STAGING AREA
- TEMPORARY SPOILS AREA

- IRON ROD FOUND
- SWB MONUMENT FOUND
- SIGN
- BOLLARD
- GUY ANCHOR
- POWERPOLE
- GROUNDLIGHT
- TELEPHONE MANHOLE
- WATERMETER
- TELEPHONE JUNCTION BOX
- PLAT RECORDS, TRAVIS COUNTY, TEXAS
- P.R.T.C.TX.
- R.P.R.T.C.TX.
- REAL PROPERTY RECORDS, TRAVIS COUNTY, TEXAS

- NOTES:**
- ENVIRONMENTAL INSPECTOR HAS THE AUTHORITY TO ADD AND/OR MODIFY EROSION/SEDIMENTATION CONTROLS ON SITE TO KEEP PROJECT IN-COMPLIANCE WITH THE CITY OF AUSTIN RULES AND REGULATIONS.
  - CONTRACTOR SHALL UTILIZE DUST CONTROL MEASURES DURING SITE CONSTRUCTION SUCH AS IRRIGATION TRUCKS AND MULCHING AS PER ECM 1.4.5(D), OR AS DIRECTED BY THE ENVIRONMENTAL INSPECTOR.
  - SILT FENCE TYPE AND INSTALLATION SHALL COMPLY WITH ECM 1.4.2(G).
  - LOC FOLLOWS LOT LINES AND IS OFFSET FOR CLARITY ONLY.

**TREE LIST**

TAG #	DESCRIPTION
6001	8" LIVE OAK
6002	7"6"5" LIVE OAK
6003	6" LIVE OAK
6004	6"4" LIVE OAK
6005	6" LIVE OAK
6006	6" LIVE OAK (TO BE REMOVED)
6007	7" LIVE OAK
6008	7" LIVE OAK
6009	7" LIVE OAK
6010	6" LIVE OAK
6011	6" LIVE OAK
6012	7" LIVE OAK (TO BE REMOVED)
6013	7" LIVE OAK (TO BE REMOVED)
6014	6" LIVE OAK (TO BE REMOVED)
6015	8" LIVE OAK (TO BE REMOVED)
6016	8" LIVE OAK
6017	8" LIVE OAK (TO BE REMOVED)
6018	6" LIVE OAK (TO BE REMOVED)
6019	6" LIVE OAK
6020	7" LIVE OAK
6021	6" LIVE OAK
6022	9" LIVE OAK
6023	13" LIVE OAK (TO BE REMOVED)
6024	6" LIVE OAK
6025	10" LIVE OAK (TO BE REMOVED)
6026	7" LIVE OAK (TO BE REMOVED)
6027	8" LIVE OAK
6028	13"13"12" LIVE OAK

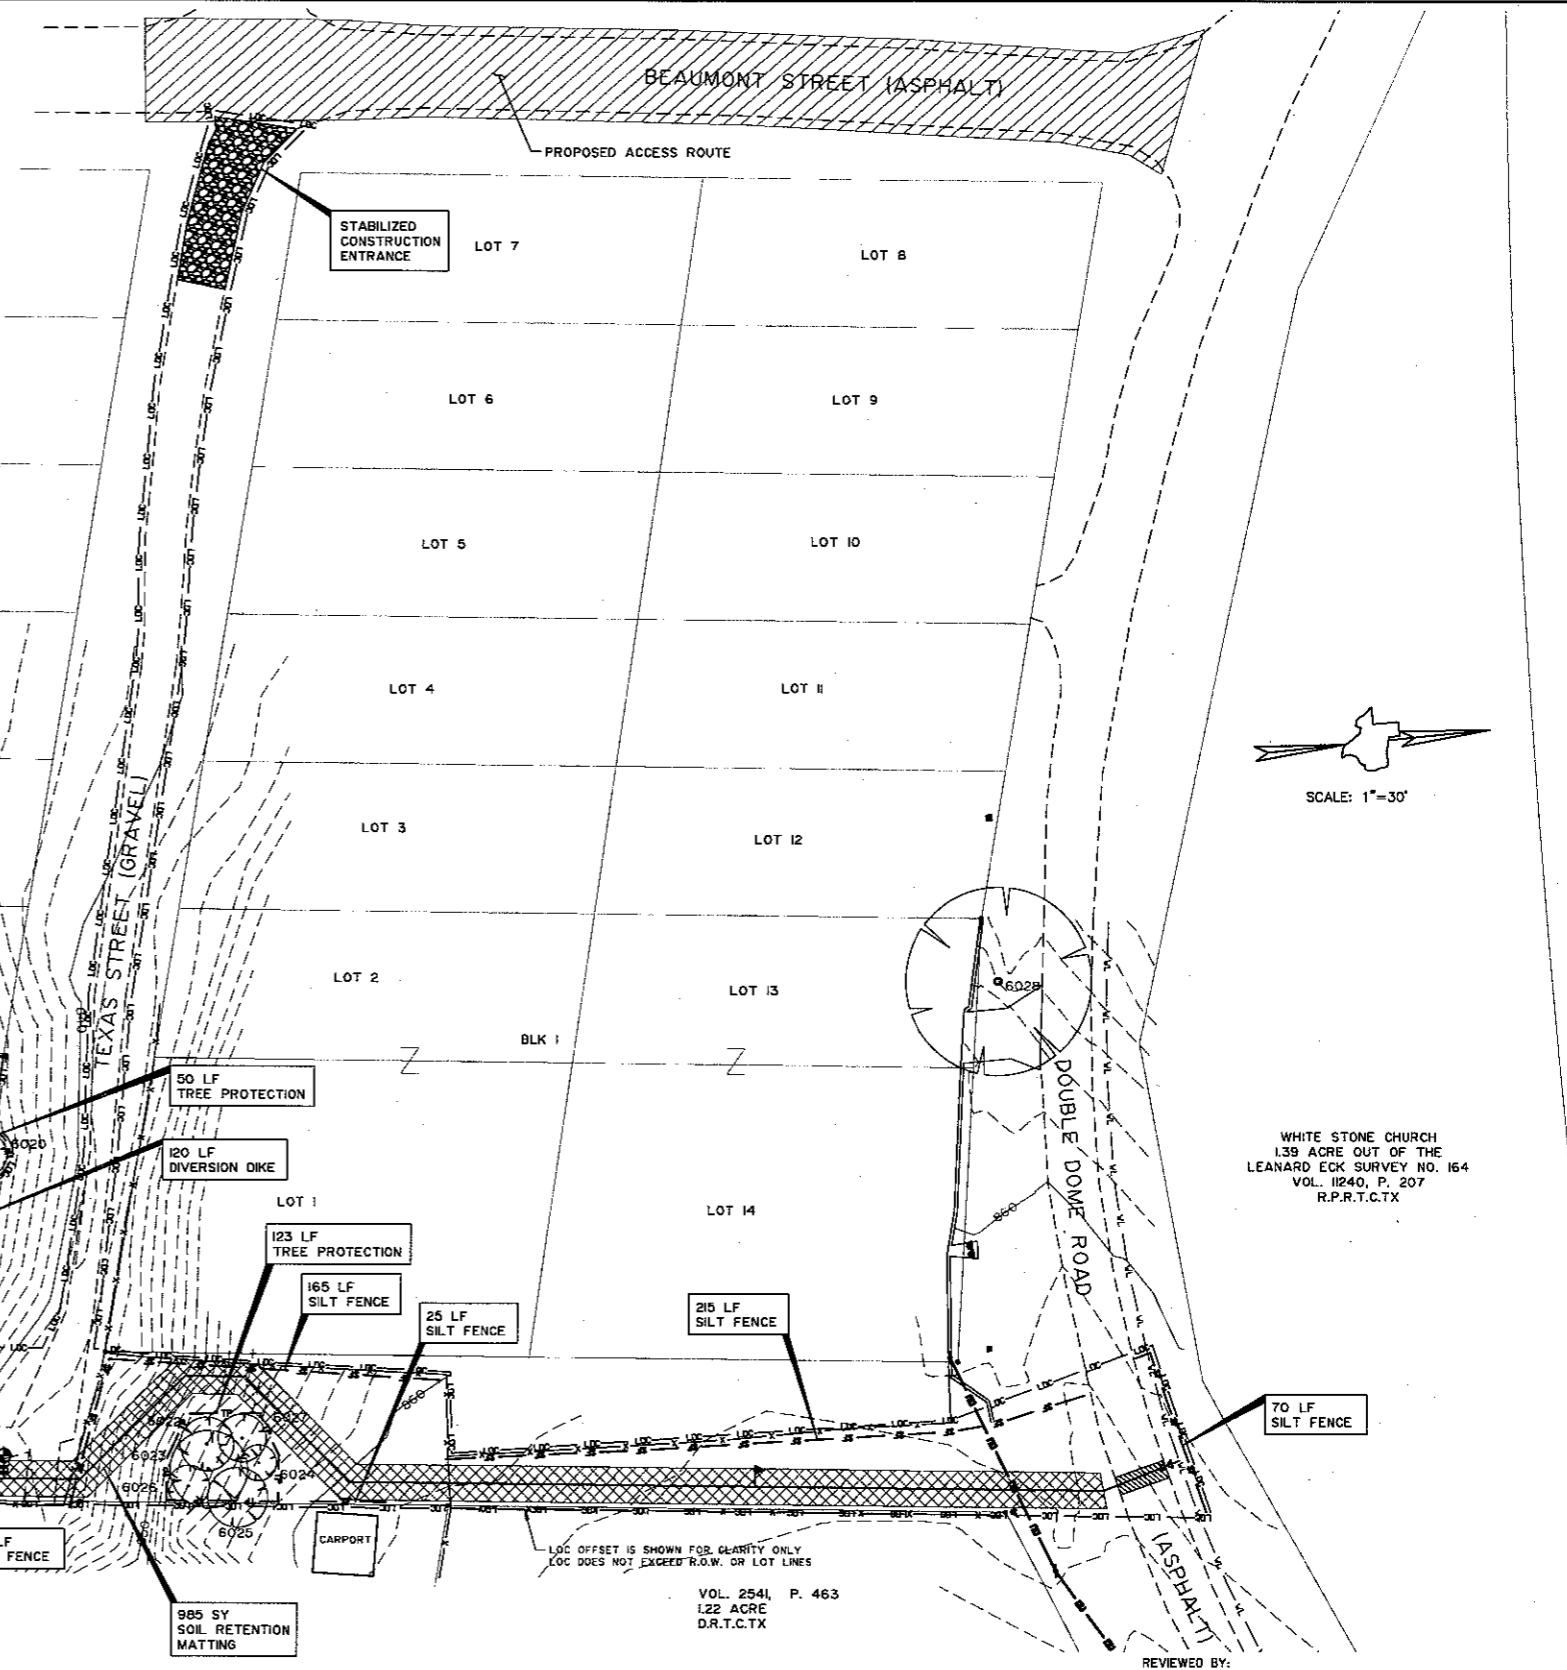

**RIVER CITY ENGINEERING, LTD.**  
CONSULTING CIVIL ENGINEERS

3801 SOUTH 1<sup>ST</sup> STREET  
AUSTIN, TEXAS 78704-7047  
PHONE-(512) 442-3008  
FAX-(512) 442-6522

1011 W. COUNTY LINE ROAD, SUITE C  
NEW BRAUNFELS, TEXAS 78130  
PHONE-(830)-626-3588  
FAX-(830)-626-3601



**REVISIONS**

NO.	REVISION	APPD.	DATE

THESE DOCUMENTS ARE FOR DESIGN REVIEW ONLY AND NOT INTENDED FOR CONSTRUCTION, BIDDING OR PERMITTING PURPOSES. THEY WERE PREPARED BY, OR UNDER THE SUPERVISION OF:

WILLIAM F. PENNA  
87928 11/11/2009  
PE# DATE

**DRAWING INFORMATION**

DESIGNED BY: JM	SCALE: 1" = 30'
DRAWN BY: RR, JM	DATE: 2/18/2008
CHECKED BY: RE	PROJECT NO: 6014-201
APPROVED BY: JM	PLOT DATE: 11/11/2009
FILE NAME: 6014-201-EROSION-SED-PLAN.DWG	PLOT SCALE: 1/1
REMARKS:	

TRAVIS COUNTY W.C. & I.D. NO. 17  
MOUNTAIN VIEW ELEVATED STORAGE TANK  
14901 TEXAS STREET AUSTIN, TX 78734



**EROSION & SEDIMENTATION CONTROL AND TREE PROTECTION PLAN**

WATERSHED PROTECTION AND DEVELOPMENT REVIEW DEPARTMENT  
SP-2009-02300 DEVELOPMENT PERMIT NUMBER  
OCTOBER 15, 2009 DATE

SHEET: 8 OF 29

SP-2009-02300

FILE: P:\Projects\6014 (WCID No. 17)\201-Mountain View Elevated Storage Tank\Drawings\EXHIBITS\SLOPE-EXHIBIT.dwg TAB: 11X17 LANDSCAPE PLOTTED: 11/23/2009 8:42 AM BY: BRANDON MARKS

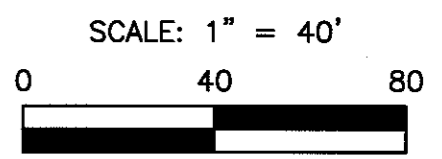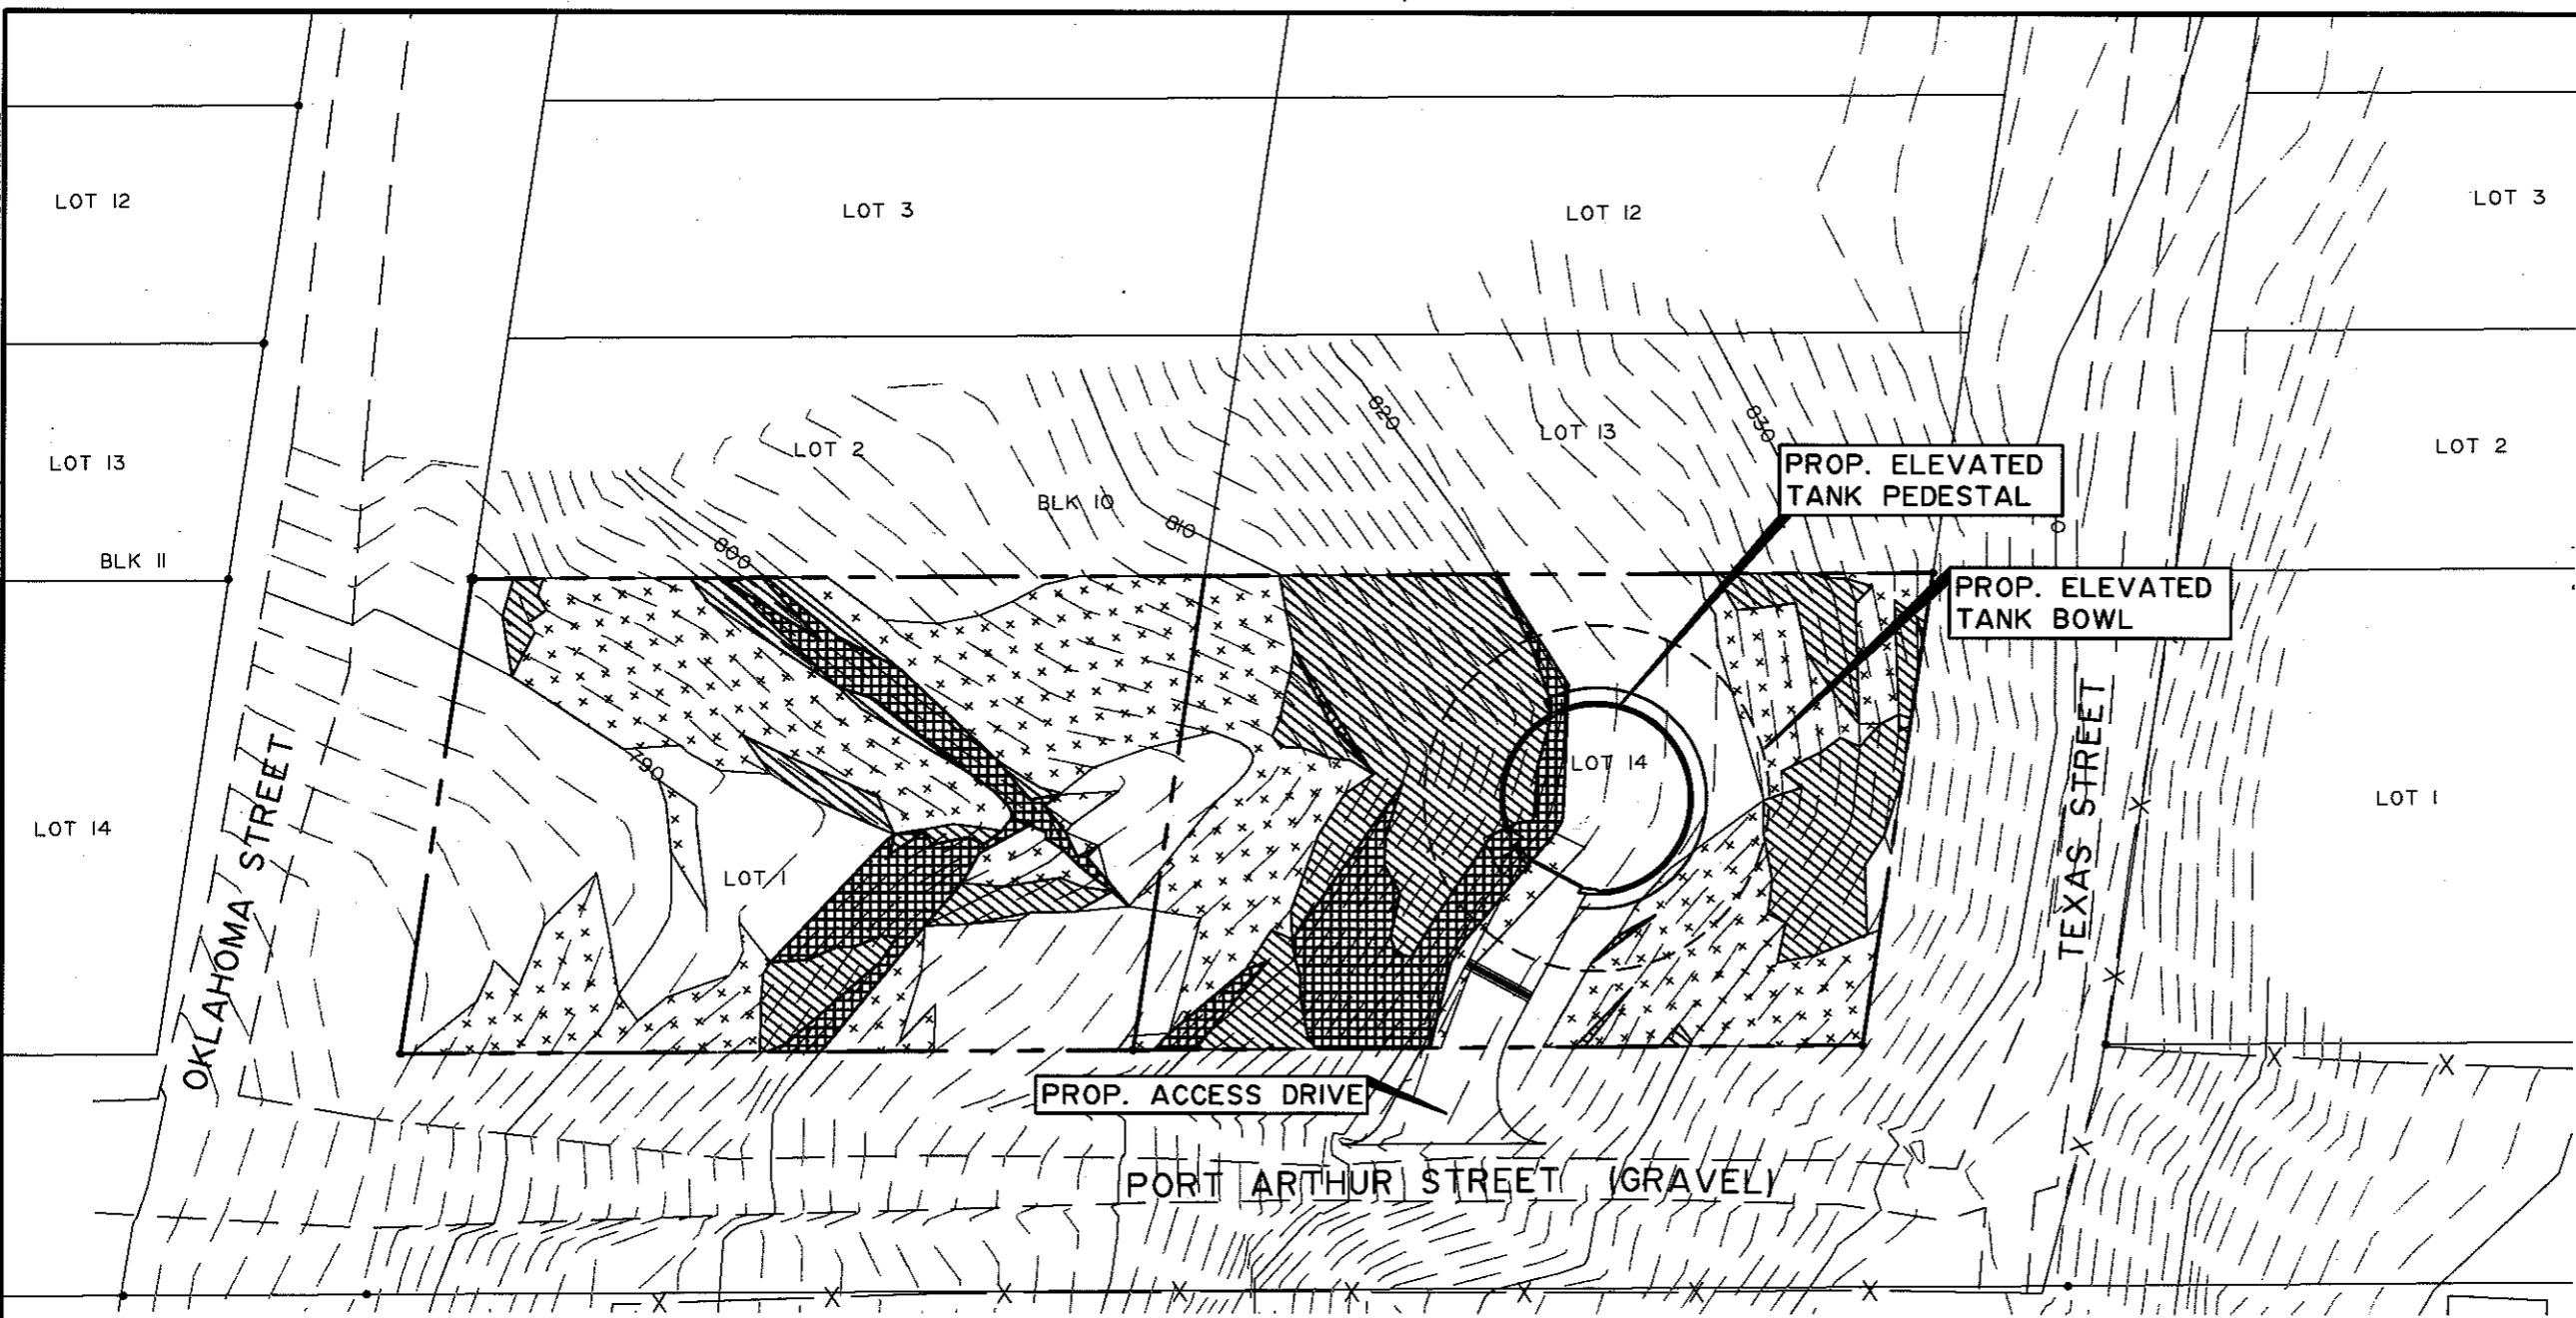

**MAP LEGEND**

	SLOPE RANGE	AREA	
	0-15%	10,272.01 SQ. FT.	0.2358 AC.
	15-25%	11,621.51 SQ. FT.	0.2667 AC.
	25-35%	5,914.08 SQ. FT.	0.1358 AC.
	35-UP%	2,143.37 SQ. FT.	0.0492 AC.



3801 SOUTH F STREET  
AUSTIN, TEXAS 78704-7047  
PHONE-(512) 442-3008  
FAX-(512) 442-6522

1011 W. COUNTY LINE ROAD, SUITE C  
NEW BRAUNFELS, TEXAS 78130  
PHONE-(830)-626-3588  
FAX-(830)-626-3601

DRAWING INFORMATION	
DESIGN BY: JJM	SCALE: AS NOTED
DRAWN BY: HBO	DATE: 2/25/09
CHECKED BY: WFP	PROJECT NO: 6014-201
APPROVED BY: WFP	PLOT DATE: 11/23/2009
FILE NAME: SLOPE-EXHIBIT	PLOT SCALE: 1:1
REMARKS:	

TRAVIS COUNTY W.C.I.D. NO. 17  
MOUNTAIN VIEW ELEVATED STORAGE TANK

SLOPE MAP EXHIBIT