


File: \\160-10449-000\\4-0-Production\\4-01-Drawings\\Exhibits\\ESMT-EXHIBITS.dwg Plotted: 1/3/2011 6:34 PM By: Rodriguez, Rafael



East Bouldin  
Drainage Improvements  
Austin, Texas

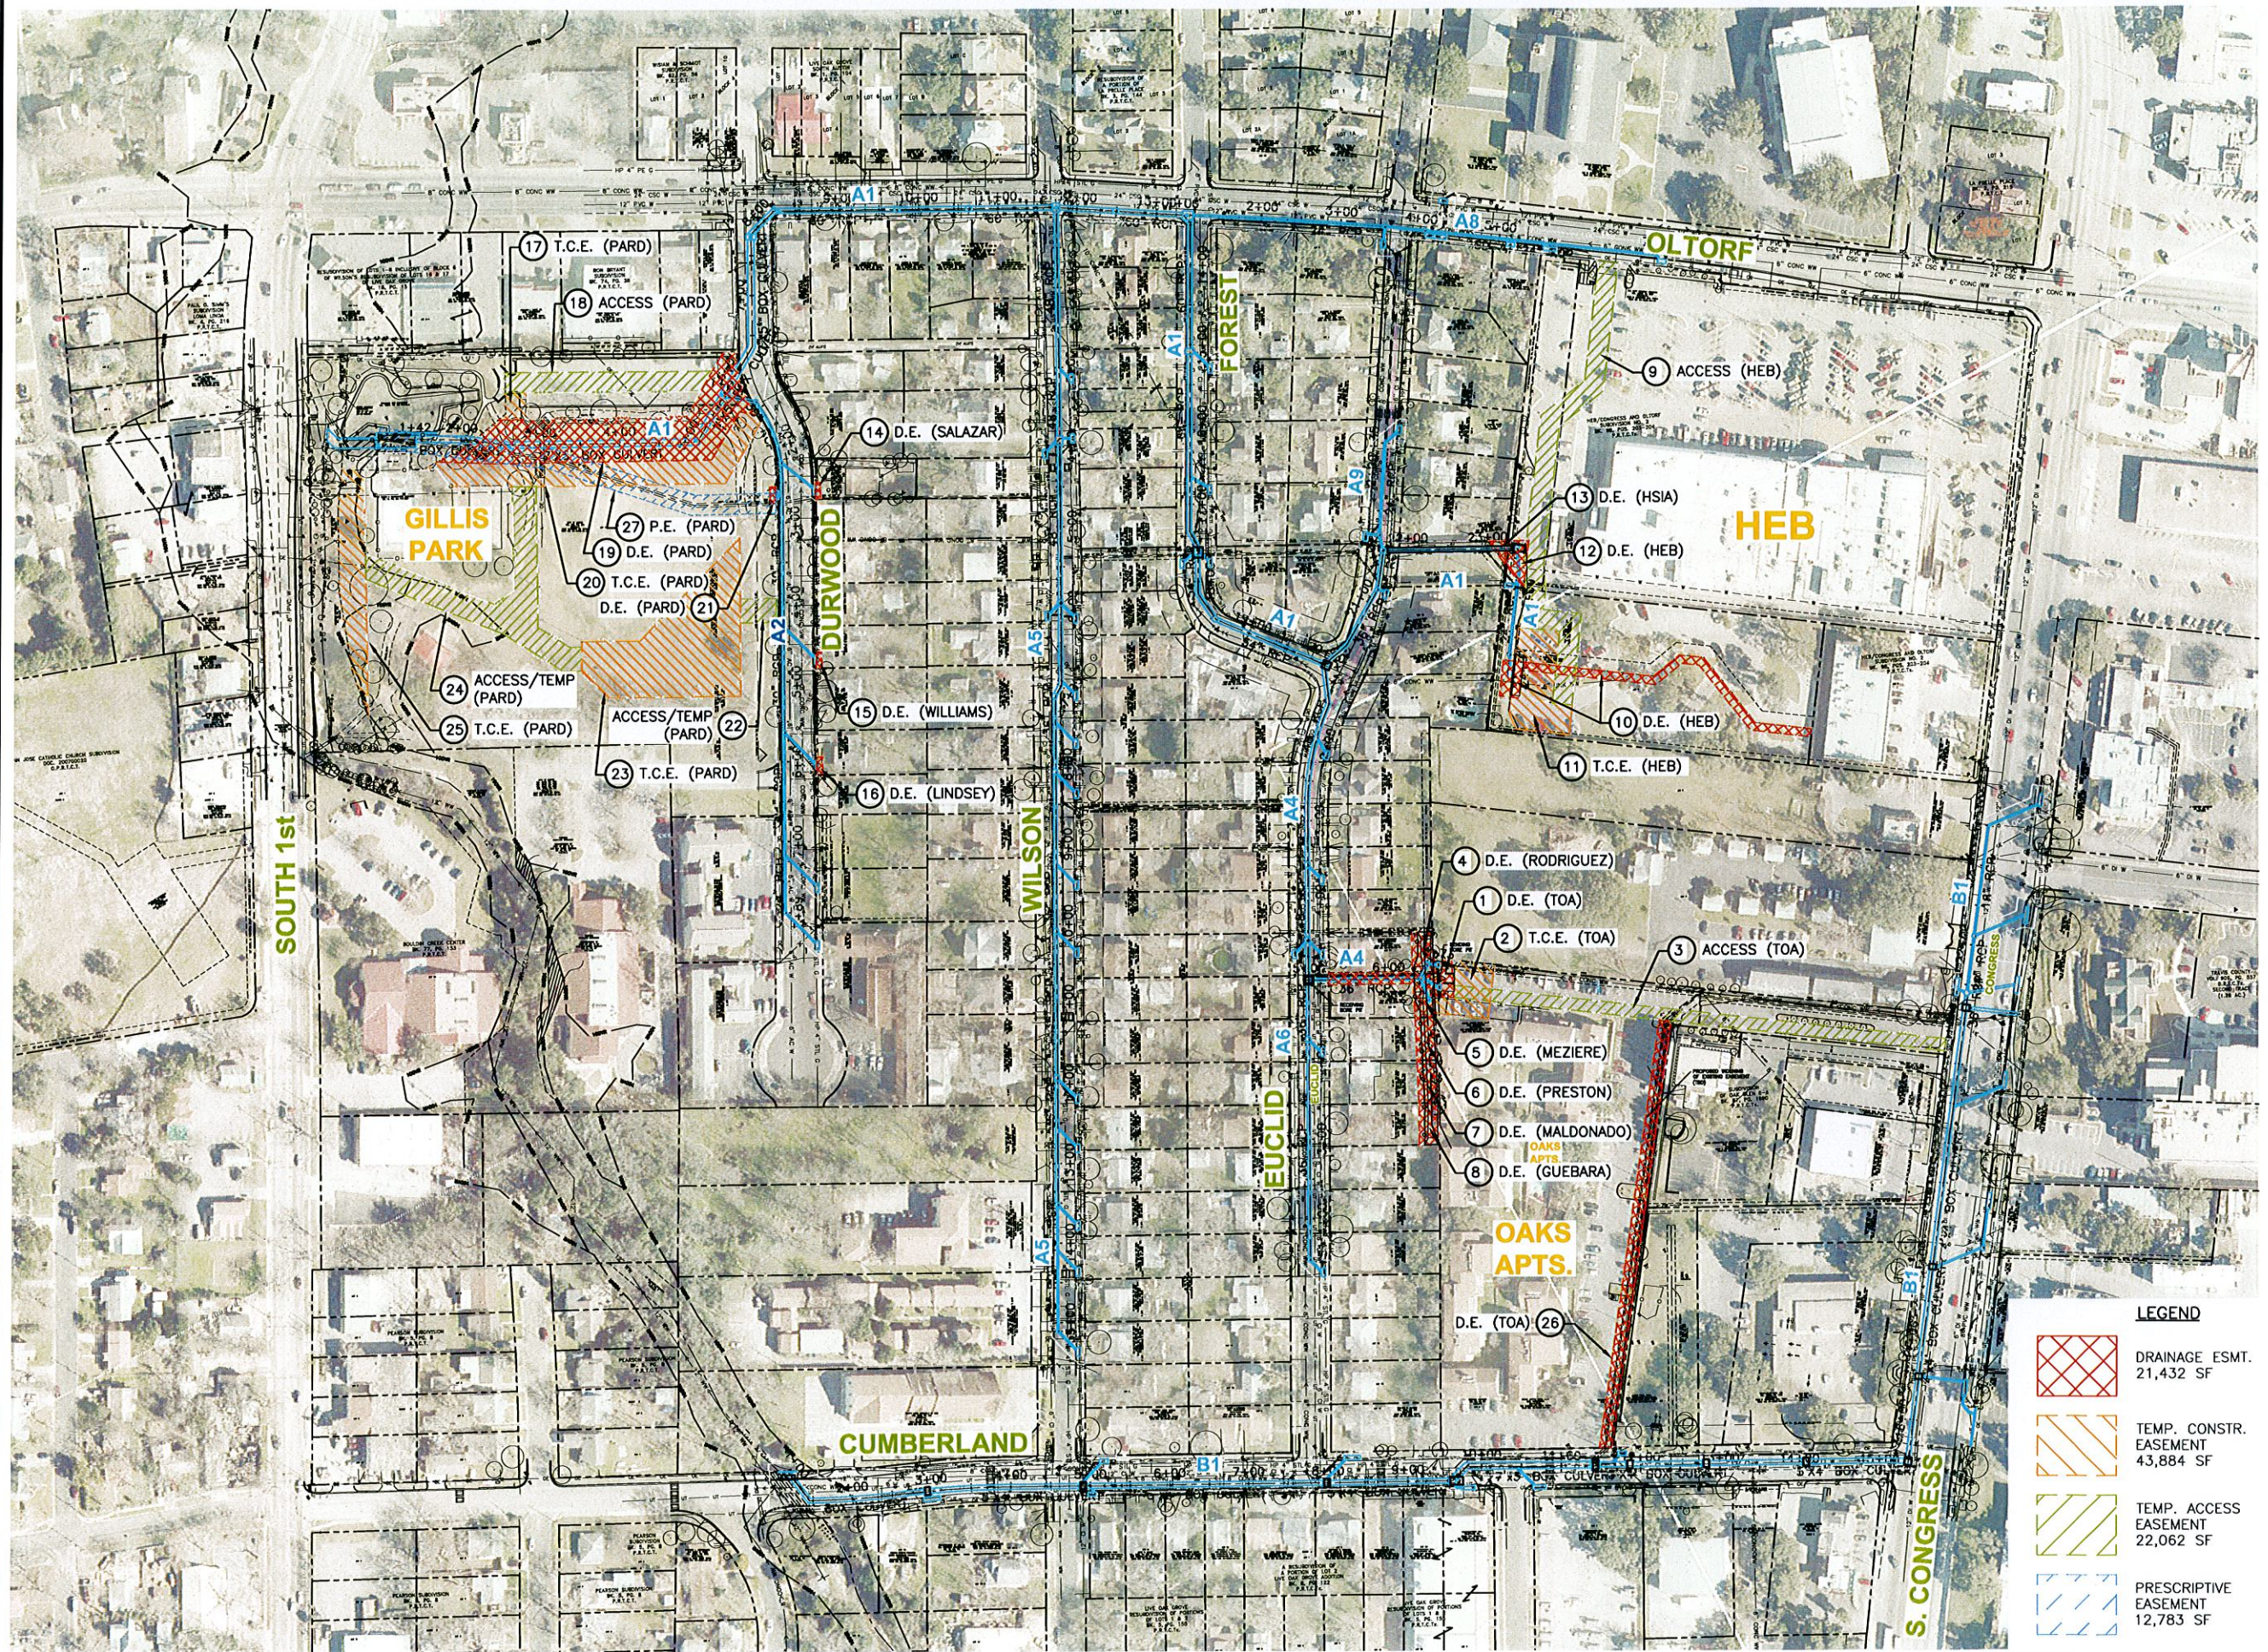

**Lockwood, Andrews  
& Newnam, Inc.**  
A LEO A DALY COMPANY  
PLANNING  
ENGINEERING  
PROGRAM MANAGEMENT

10801 North MoPac Expressway  
Building 1, Suite 120  
Austin, Texas 78759  
Tel 512-338-4212 Fax 512-338-4942


KEY PLAN

REVISIONS

| NO. | DESCRIPTION | DATE |
|-----|-------------|------|
|     |             |      |
|     |             |      |
FILE LOG

|         |              |
|---------|--------------|
| Manager | S. WIDACKI   |
| Design  | S. WIDACKI   |
| Draw    | R. RODRIGUEZ |
| Check   | J. HASTINGS  |
| Stamp   |              |

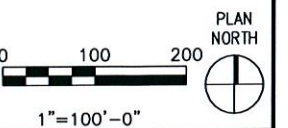


Project No. 160-10449-000  
Date: 12/20/2010

OVERALL STORM DRAIN  
SYSTEMS "A" & "B" REROUTE  
PROPOSED EASEMENTS INDEX

EXHIBIT "A"

File: \\160-10449-000\\4-0-Production\\4-01-Drawings\\Exhibits\\ESMT-EXHIBITS.dwg Plotted: 1/3/2011 6:36 PM By: Rodriguez, Rafael

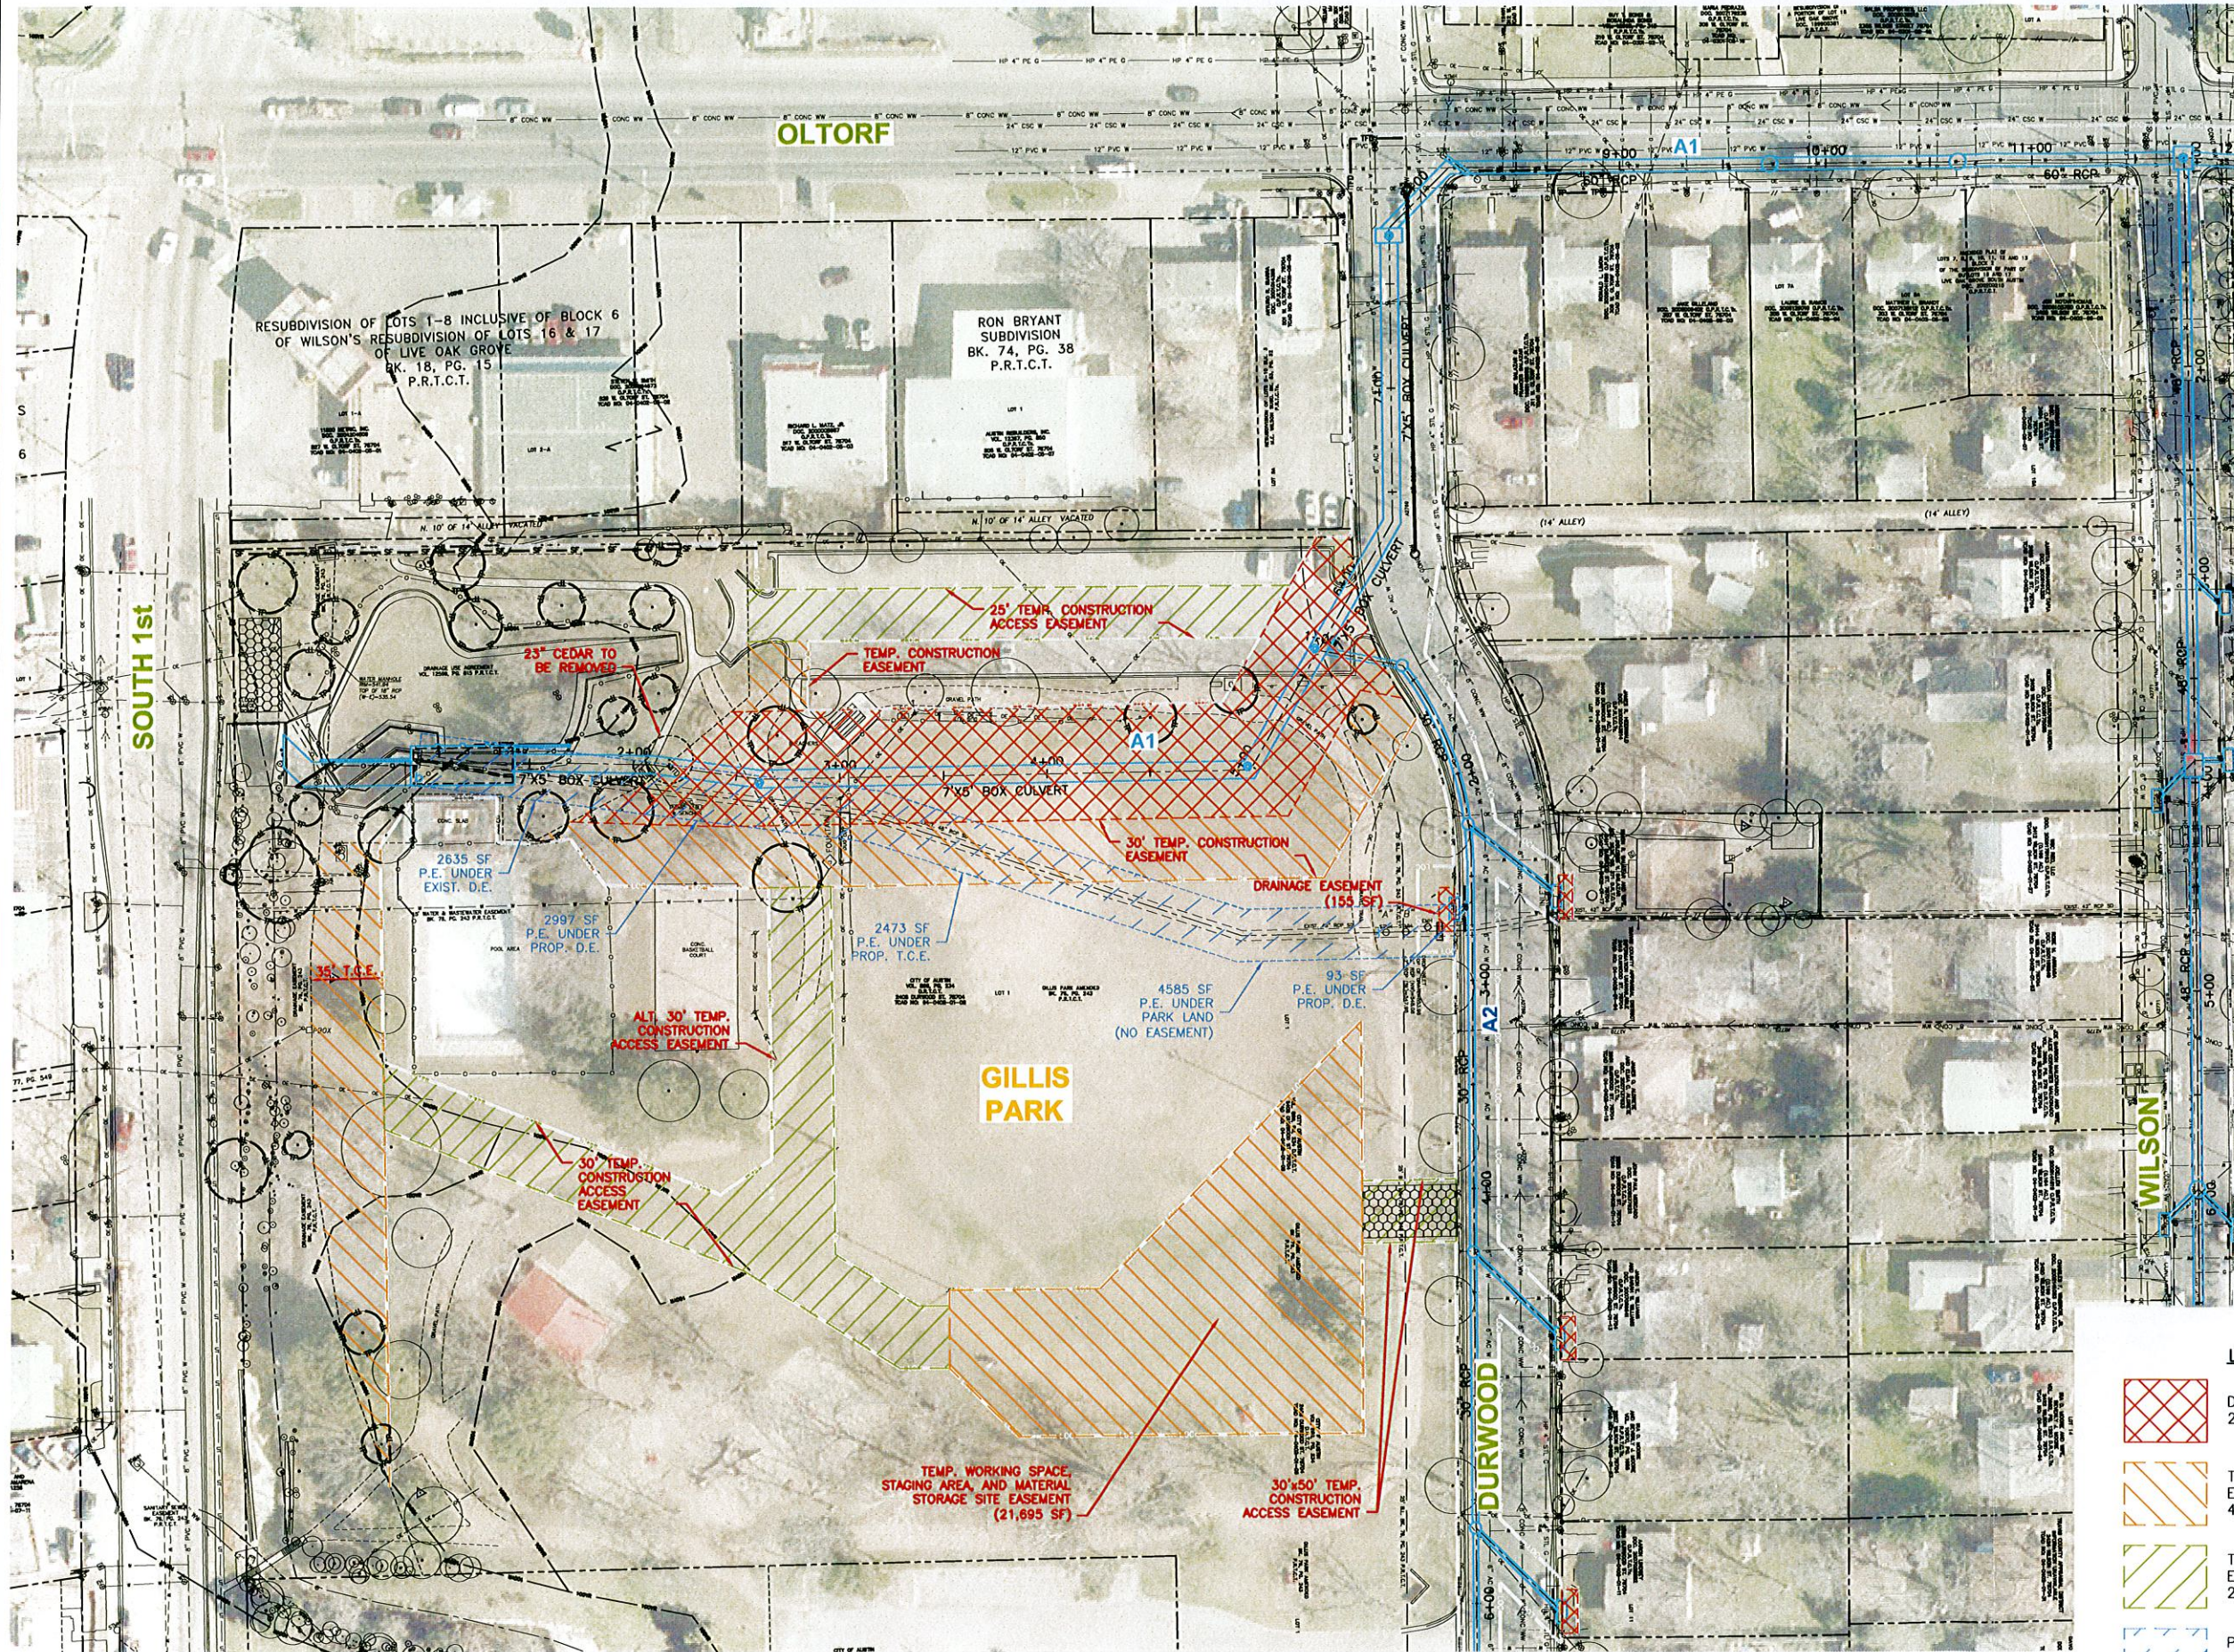

| LEGEND |                        |           |
|--------|------------------------|-----------|
|        | DRAINAGE ESMT.         | 21,432 SF |
|        | TEMP. CONSTR. EASEMENT | 43,884 SF |
|        | TEMP. ACCESS EASEMENT  | 22,062 SF |
|        | PREScriptive EASEMENT  | 12,783 SF |

East Bouldin  
Drainage Improvements  
Austin, Texas



**LAN** Lockwood, Andrews  
& Newnam, Inc.  
A LEO A DALY COMPANY  
PLANNING  
ENGINEERING  
PROGRAM MANAGEMENT

10801 North MoPac Expressway  
Building 1, Suite 120  
Austin, Texas 78759  
Tel 512-338-4212 Fax 512-338-4942

KEY PLAN

REVISIONS

| NO. | DESCRIPTION | DATE |
|-----|-------------|------|
|     |             |      |
|     |             |      |
FILE LOG

|         |              |
|---------|--------------|
| Manager | S. WIDACKI   |
| Design  | S. WIDACKI   |
| Draw    | R. RODRIGUEZ |
| Check   | J. HASTINGS  |

STAMP

0 40 80  
1"=40'-0"


PLAN NORTH

Project No. 160-10449-000  
Date: 12/20/2010

GILLIS PARK CONSTRUCTION  
SYSTEMS "A" & "B" REROUTE

EXHIBIT "C"

File: 160-10449-000\4-0-Production\4-01-Drawings\Exhibits\CS-301-PARK-EXHIBIT.dwg Plotted: 1/17/2011 5:10 PM By: Rodriguez, Rocio

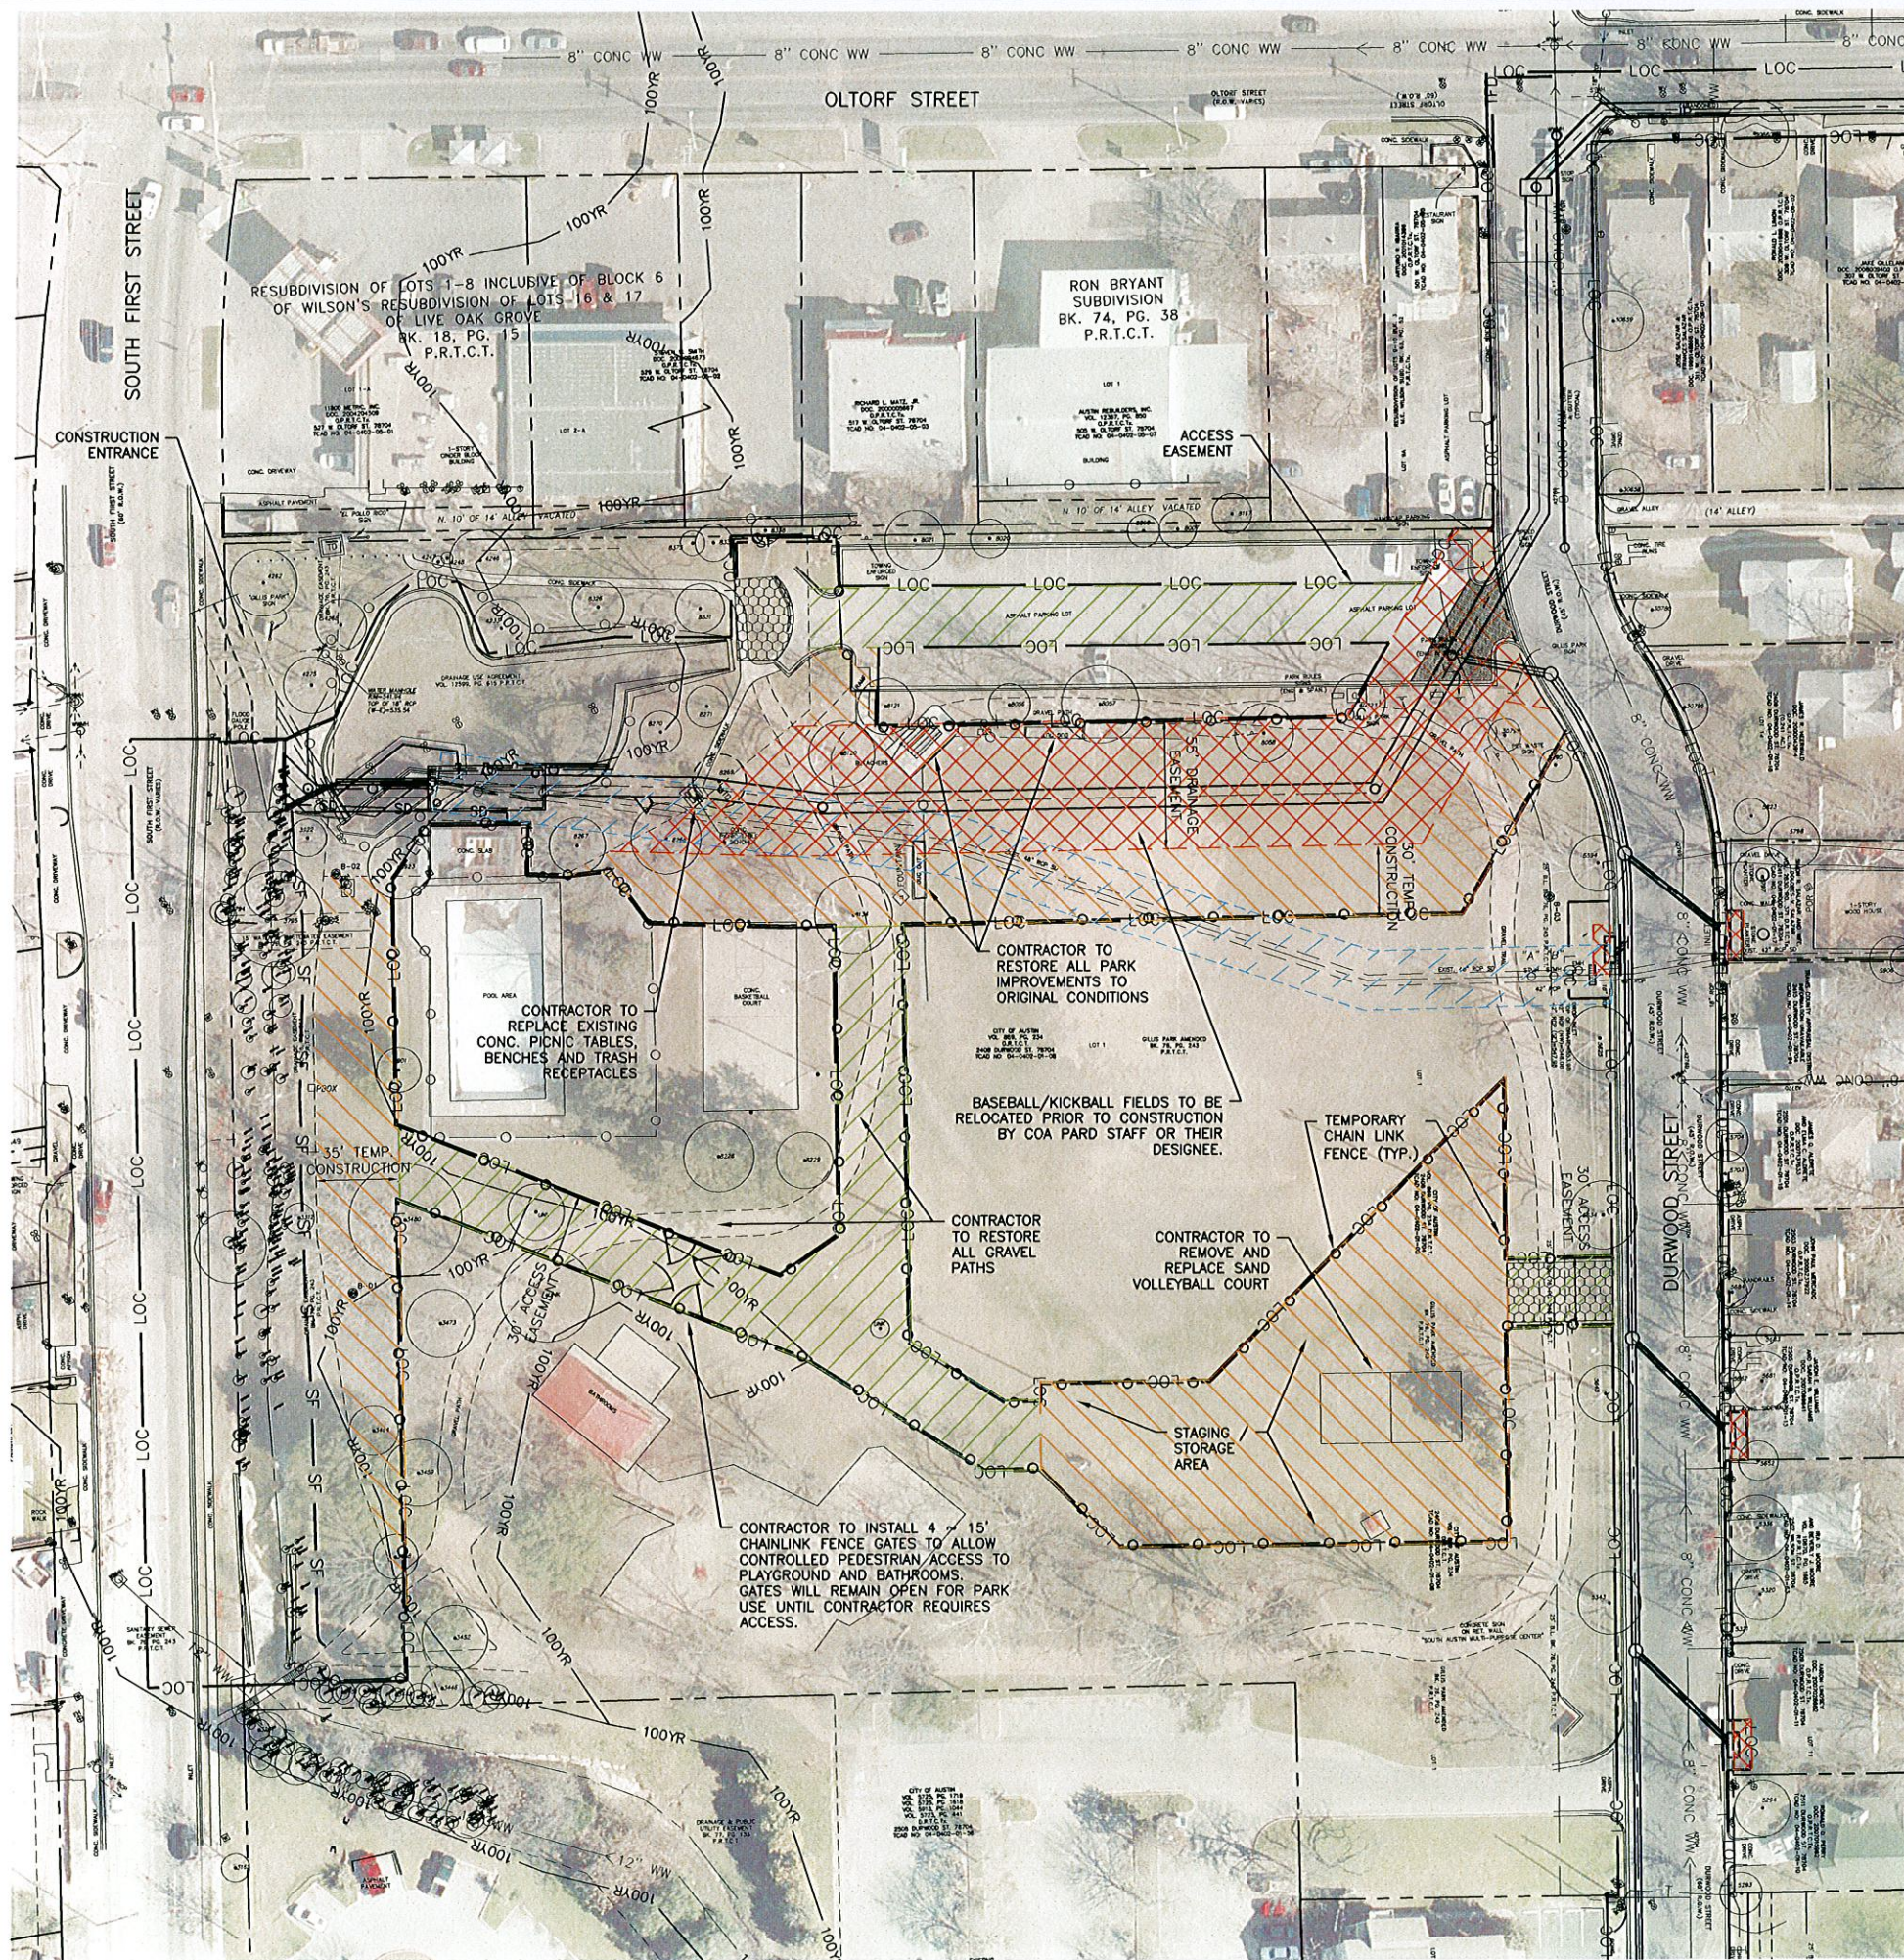

#### LEGEND

-  DRAINAGE ESMT.  
21,432 SF
-  TEMP. CONSTR.  
EASEMENT  
43,884 SF
-  TEMP. ACCESS  
EASEMENT  
22,062 SF
-  PRESCRIPTIVE  
EASEMENT  
12,783 SF

#### NOTE:

CONTRACTOR SHALL BE RESPONSIBLE FOR RESTORING TO ORIGINAL OR BETTER CONDITION ALL EXISTING IMPROVEMENTS, STRUCTURES, FEATURES INCLUDING BUT NOT LIMITED TO: BASEBALL FIELD EQUIPMENT (FENCES, BACKSTOPS, DUGOUTS, BLEACHERS, BASES, FIELD SURFACING AND STRIPING), VOLLEYBALL COURT (SAND AND SUBGRADE, POLES, NET), PICNIC TABLES, BENCHES AND TRASH RECEPTACLES, GRAVEL PATHS, IRRIGATION SYSTEM AND ANY INCIDENTAL UTILITIES OR OTHER ITEMS DAMAGED DURING CONSTRUCTION OR USE OF ACCESS EASEMENTS AND STAGING AREA. CONTRACTOR SHALL RESTORE GRASS AREAS PER CITY OF AUSTIN STANDARD SPECIFICATION 604 AND 609 AS SHOWN ON THE LANDSCAPE PLANS. CONTRACTOR IS ALLOWED TO REINSTALL ANY EXISTING ITEMS THAT CAN BE SALVAGED WITHOUT DAMAGE SUBJECT TO APPROVAL BY COA PARD STAFF.

-  LOC LIMITS OF CONSTRUCTION
-  STABILIZED CONSTRUCTION ENTRANCE

#### East Bouldin - Euclid/Wilson Storm Drain Improvements Austin, Texas



90%  
SUBMITTAL

**LAN** Lockwood, Andrews  
& Newnam, Inc.  
A LEO A DALY COMPANY  
PLANNING  
ENGINEERING  
PROGRAM MANAGEMENT

10801 North MoPac Expressway  
Building 1, Suite 120  
Austin, Texas 78759  
Tel 512-338-4212 Fax 512-338-4942

#### KEY PLAN

#### REVISIONS


| NO. | DESCRIPTION | DATE |
|-----|-------------|------|
|     |             |      |
|     |             |      |
#### FILE LOG

|         |               |
|---------|---------------|
| Manager | S. RUCCITELLI |
| Design  | L. PRICE      |
| Draw    | R. RODRIGUEZ  |
| Check   |               |

#### STAMP

INTERIM REVIEW ONLY  
Document incomplete, not intended  
for regulatory approval, permit, or construction.  
SAUL A. RUCCITELLI, P.E.  
82736  
1/10/2011  
Lockwood, Andrews & Newnam, Inc.  
ID # 2614

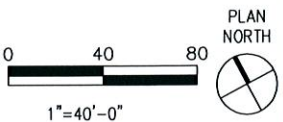

Project No. 160-10449-000  
Date: 01/10/2011

PROPOSED IMPROVEMENTS  
FOR GILLIS PARK

CS-301