




MORRIS WILLIAMS PRO SHOP IMPROVEMENTS

**PARKS AND RECREATION BOARD
9/27/2011**

PROJECT SUMMARY

- **Objective – Replace existing pro shop/dining facility and cart barn in current location**
- **9,992 SF new building; 4,867 SF conditioned**
- **Schedule**
 - **Currently in final design review & permitting**
 - **Bidding scheduled for November 2011**
 - **9-10 months of construction in 2012**
- **Key Challenges**
 - **Budget limited to building replacement**
 - **Design Standards**

LANDSCAPE PLAN

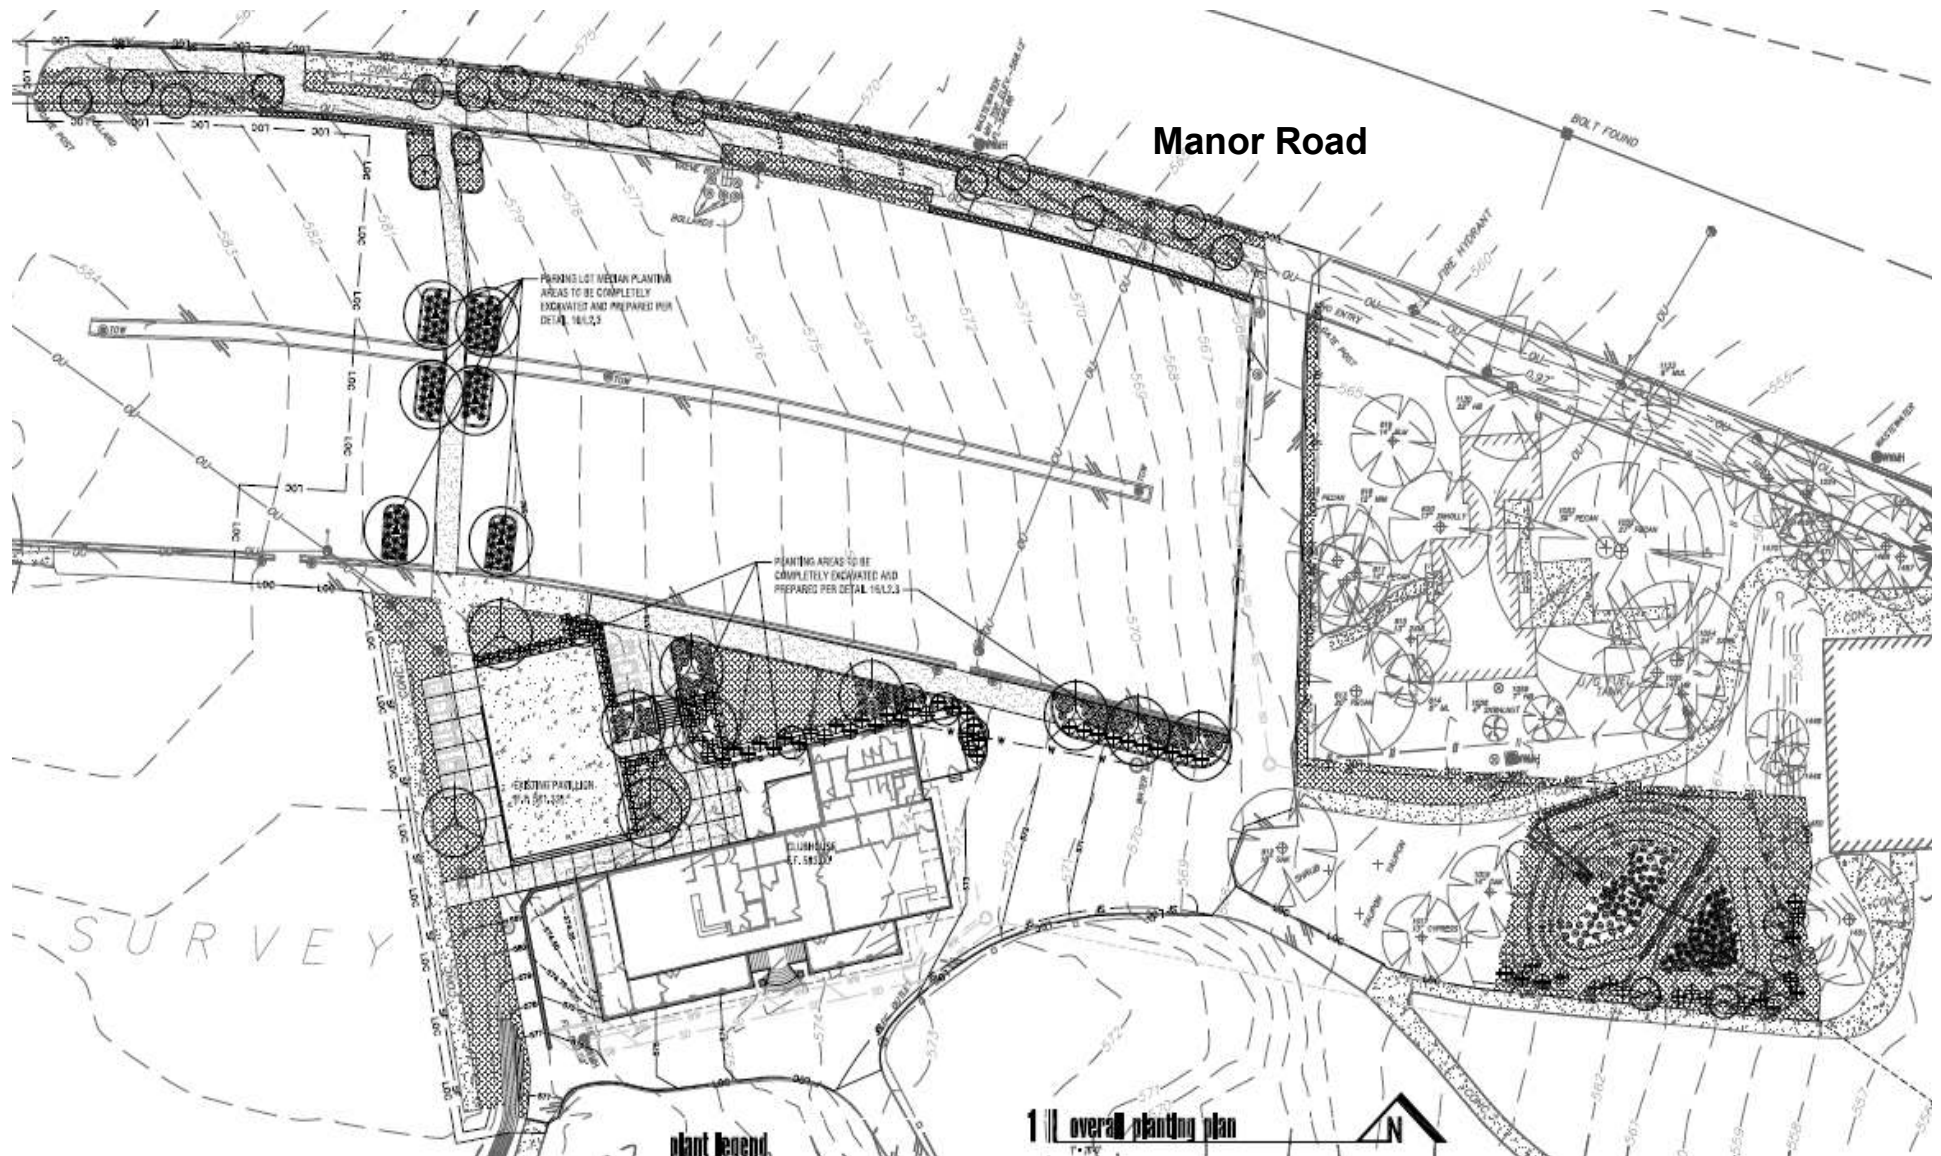

Ten Eyck

landscape architects

[illegible]



01 South Elevation
Scale 1/8" = 1'-0"

SECTION CHAPTER 1: BLAU 103.18
BLAU 103.18: 103.18 OF 103.18
BLAU 103.18: 103.18 OF 103.18
103.18 OF 103.18 OF 103.18



BUILDING ELEVATIONS

