




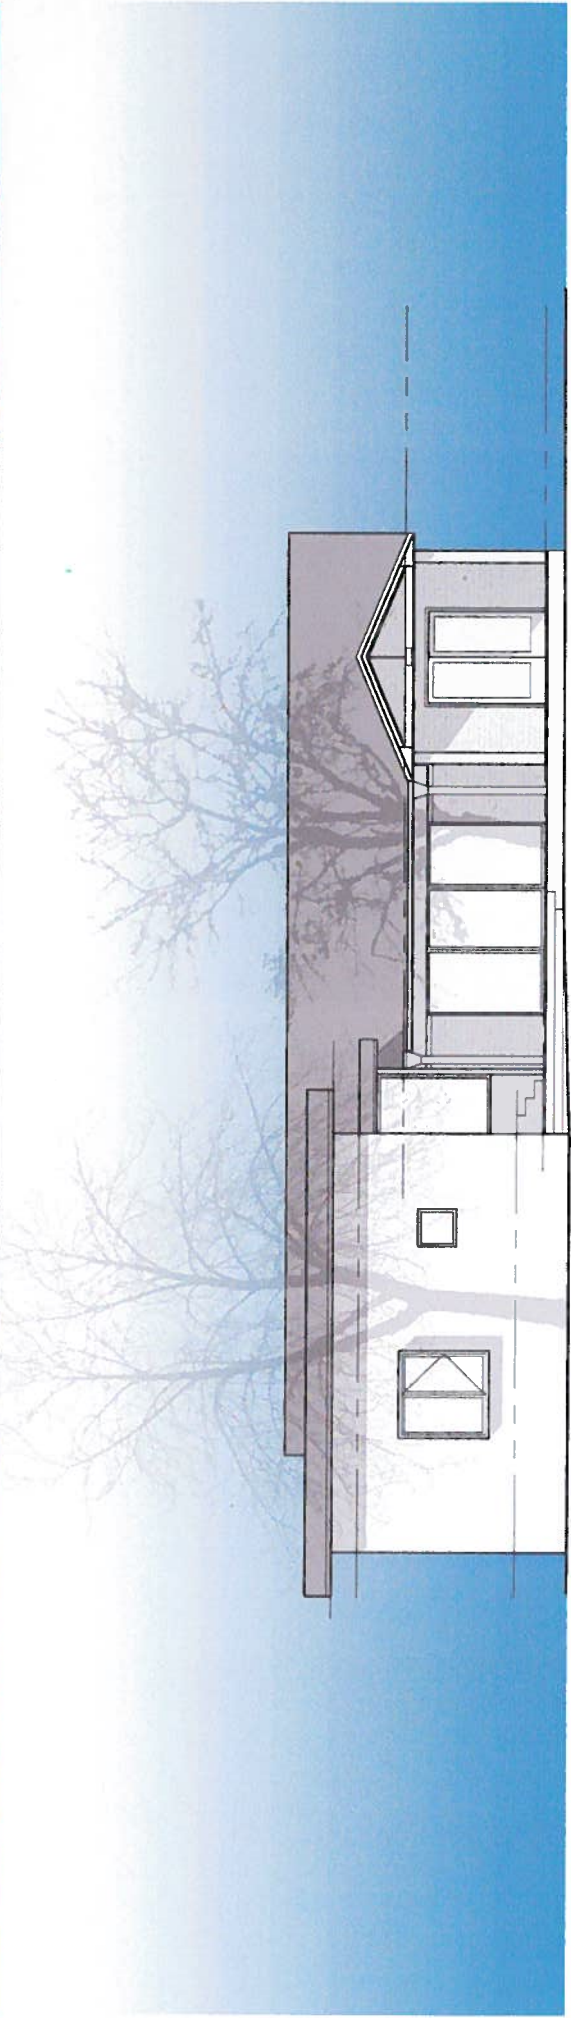

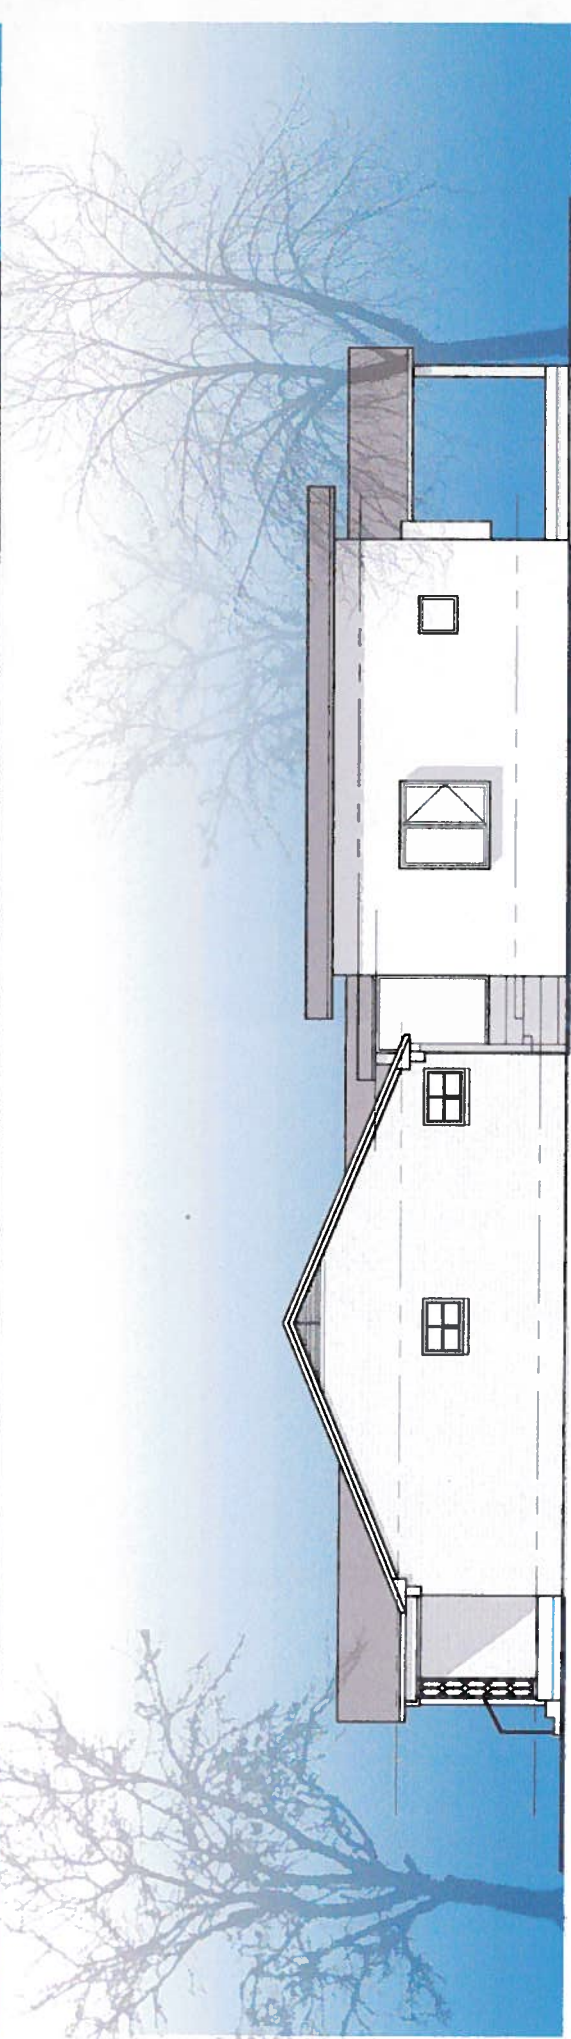


AVENUE F ADDITION
Elevations
12.01.11

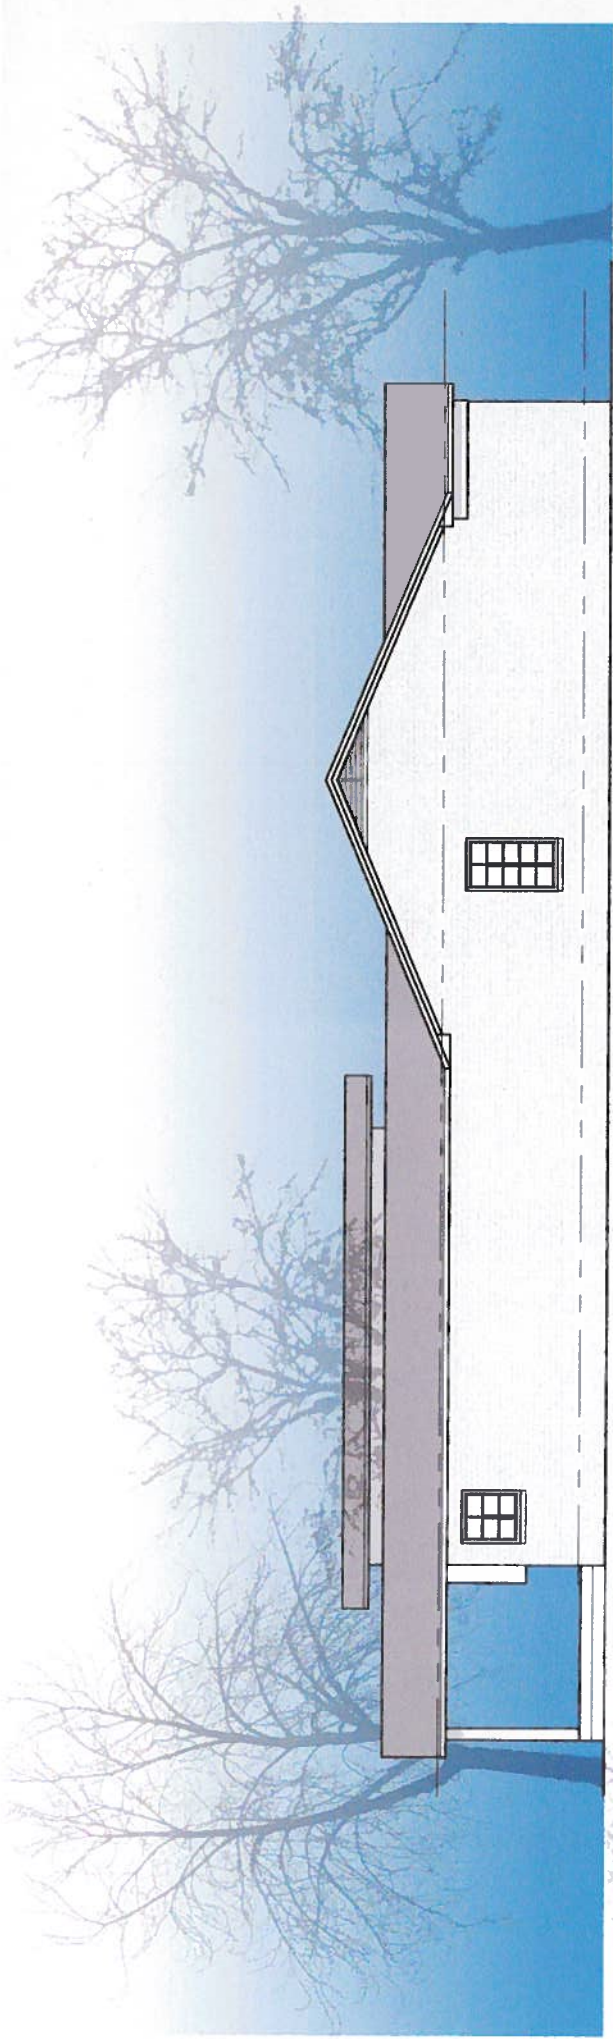

AVENUE F ADDITION
Elevations
12.01.11

AVENUE F ADDITION
Plans
12.01.11

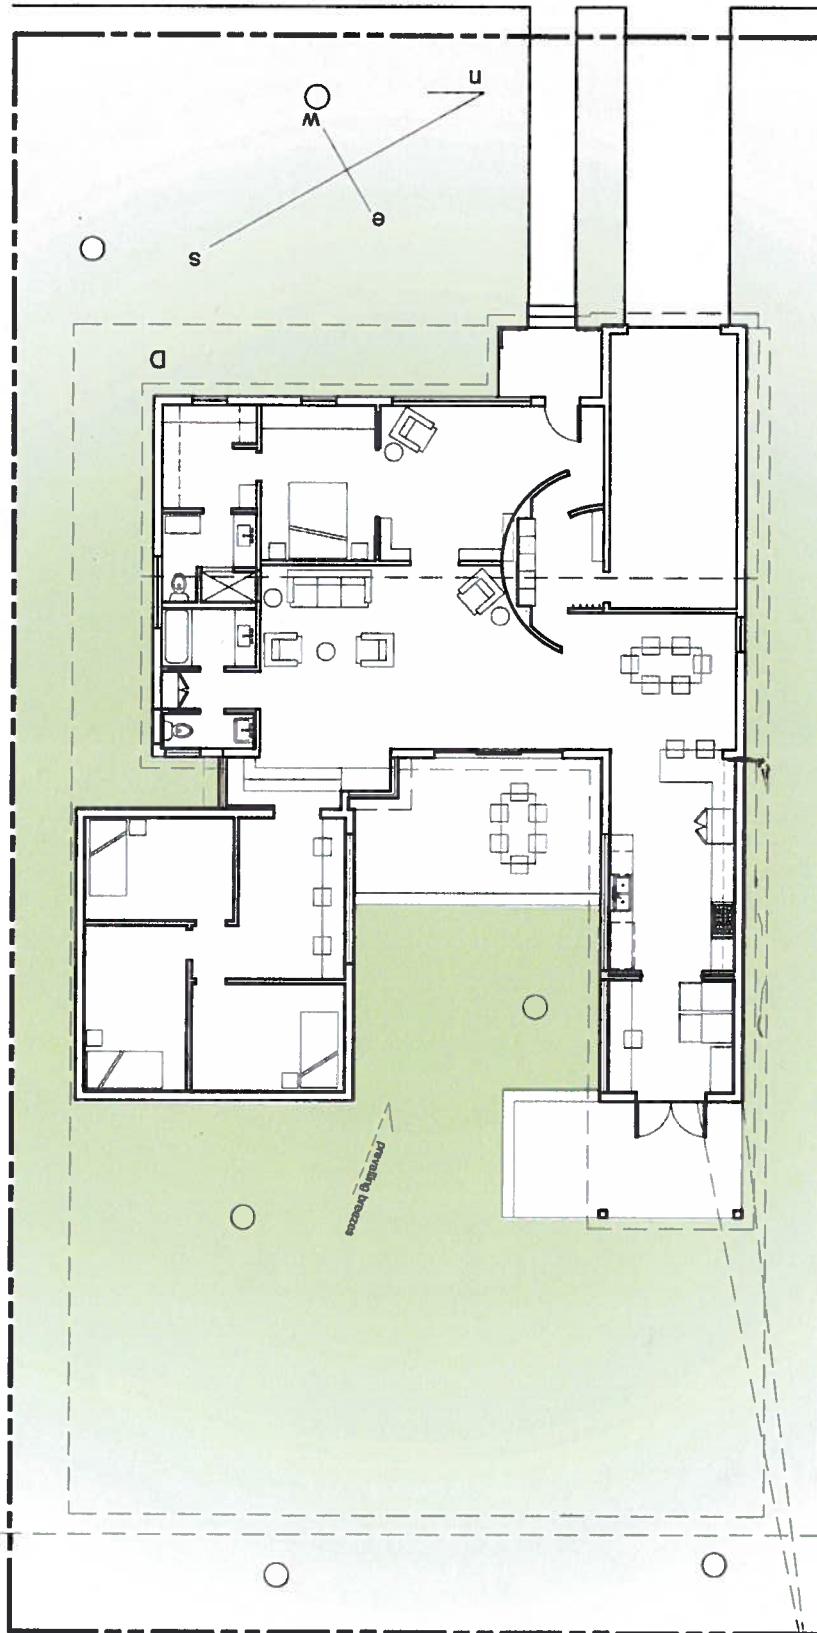

AVENUE F ADDITION
Roof Plan
12.01.11

