



---

# Parks and Recreation Board

## Land and Facilities Subcommittee

### Little Zilker Playscape Improvements

---

City of Austin

Parks and Recreation Department

March 12, 2012





# Master Plan - 2007



- Added Features**
- Art wall
  - Fire station
  - Fountain
  - Geological rock wall
  - Landscape
  - New fence
  - New playground
  - New water feature
  - New seating
  - Vegetated screening
  - Fountain
  - New water feature
  - New playground
  - New water feature



- Desired Features from Student Survey**
- Water wall
  - Fountain
  - Fountain




DATE: 11/11/06  
 BY: TBC  
 FOR: THE CITY OF AUSTIN, TEXAS





# Previous Park Improvements

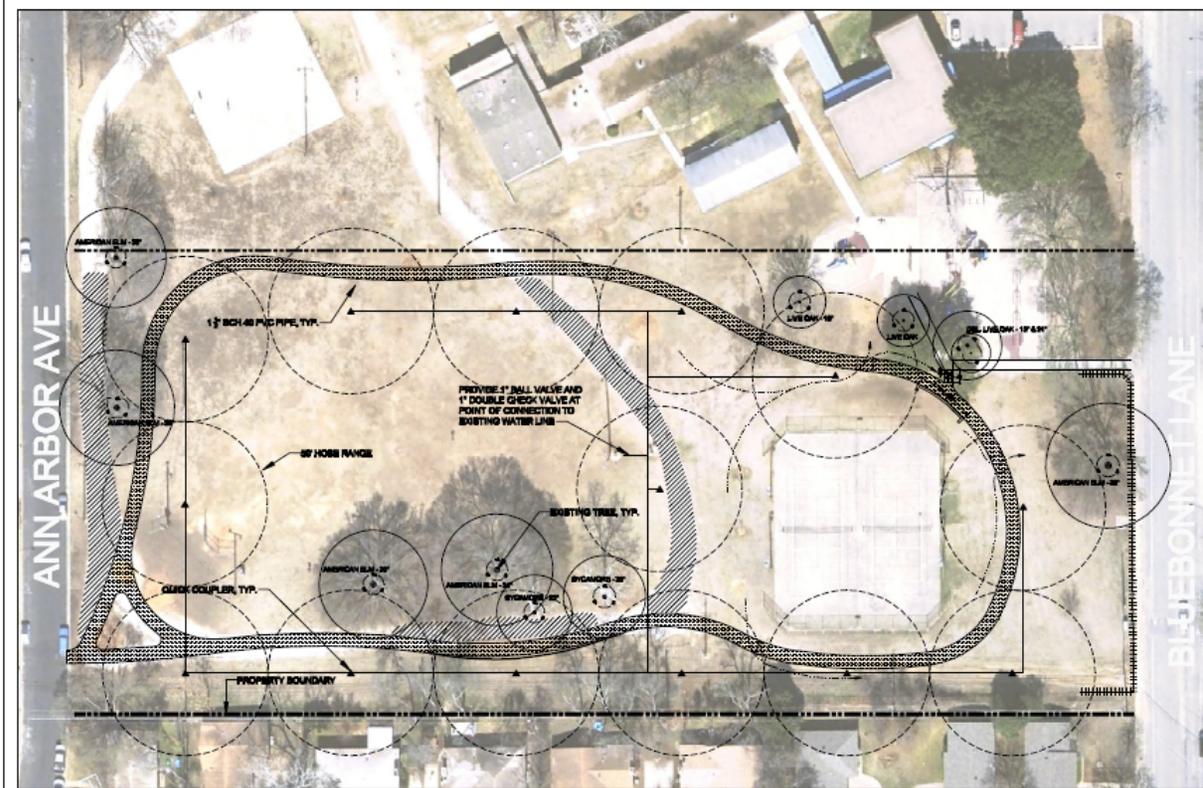


REVISIONS	DESIGNED BY DARRYL W. WILSON	APPROVED	DRAWN BY/DT DARRYL W. WILSON
	CHECKED BY DARRYL W. WILSON		
	DATE 10/10/07		
AUSTIN PARKS AND RECREATION DEPARTMENT ZILKER SCHOOL - 2100 BLUEBONNET LAN QUICK COUPLER IRRIGATION PLAN			
			
SCALE 1"=80' DATE 10/10/07 SHEET 1 OF 1 2007			





# Proposed Play Equipment

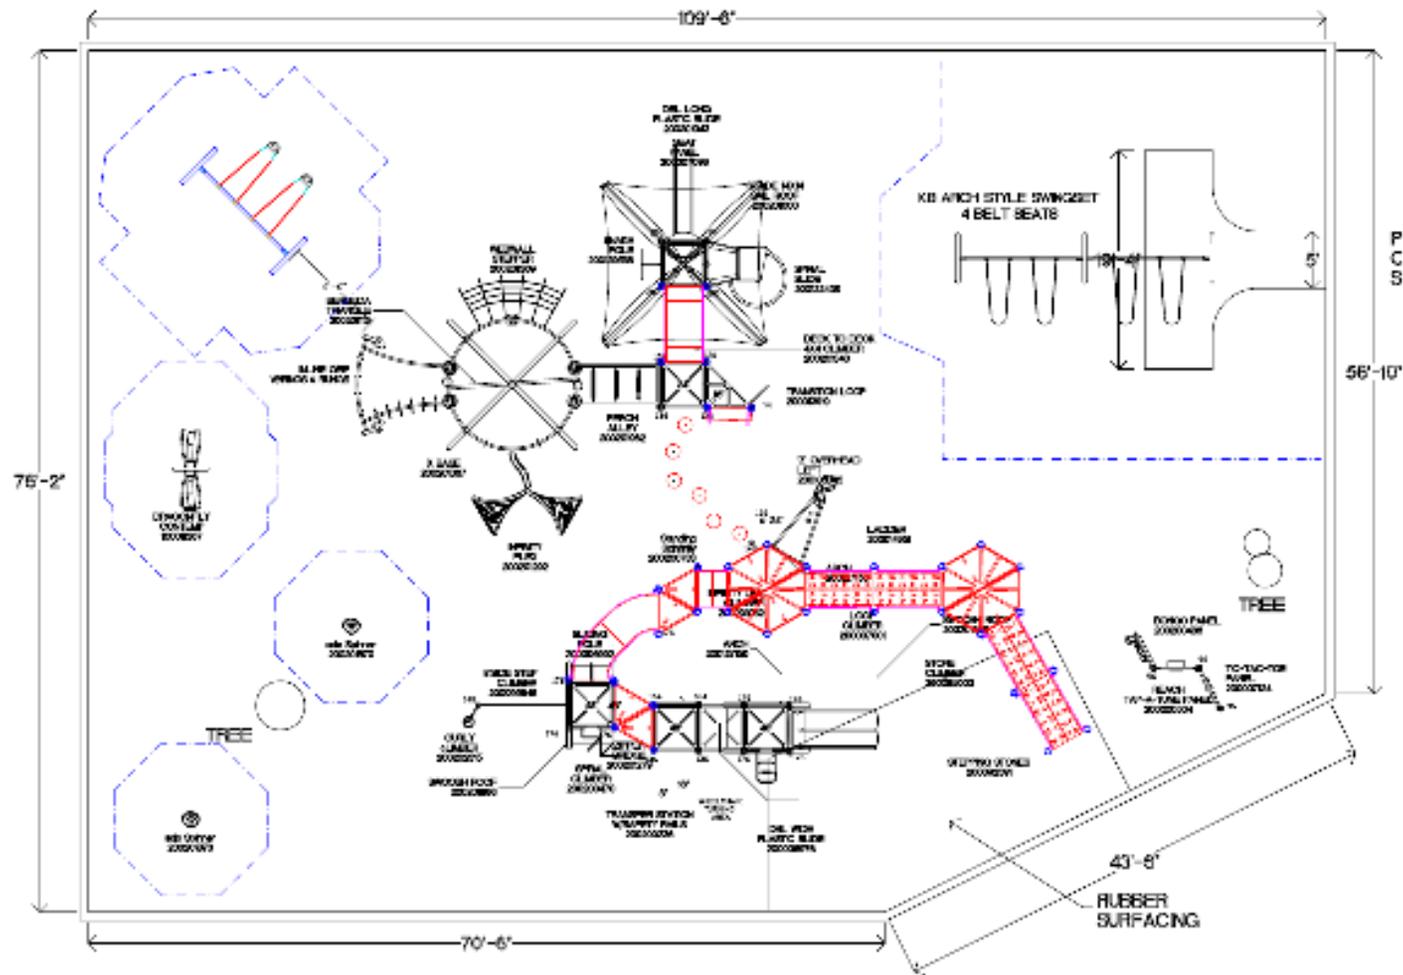



# Proposed Play Equipment



  
commercial play systems

**City  
of  
Austin**

5-12 Year  
Custom Design  
Kid Builder and  
NRG  
Playstructures

Main Structure  
View 3

Kevin Rambaud


Buy Board and National  
Joint Powers Alliance  
Little Tikes Commercial, Inc  
PlayPower LT Farmington  
(512) 466-7278

Wednesday, December 15,





# Conclusion and Next Steps

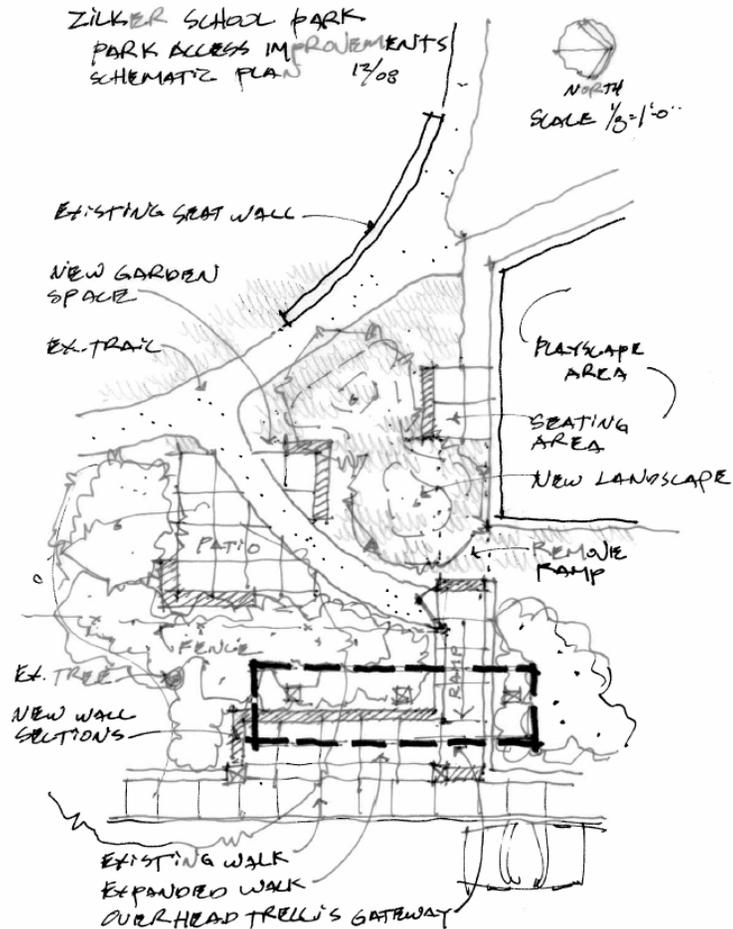

- Playscape replacement \$121,861.99
- Construction Summer 2012
- Safety surface by AISD
- Safety fencing per new ASTM
- Future park improvements to compliment playscape
  - No current funding

