
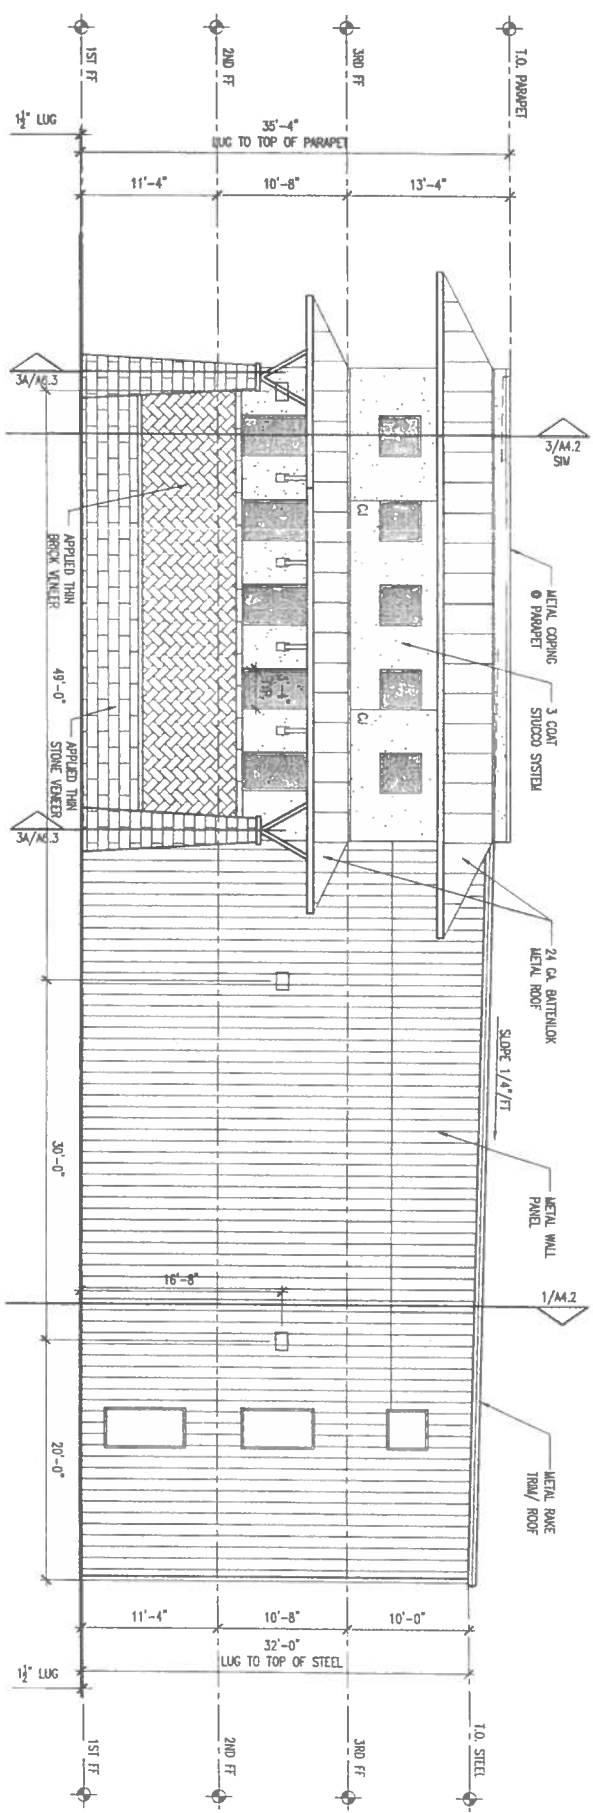


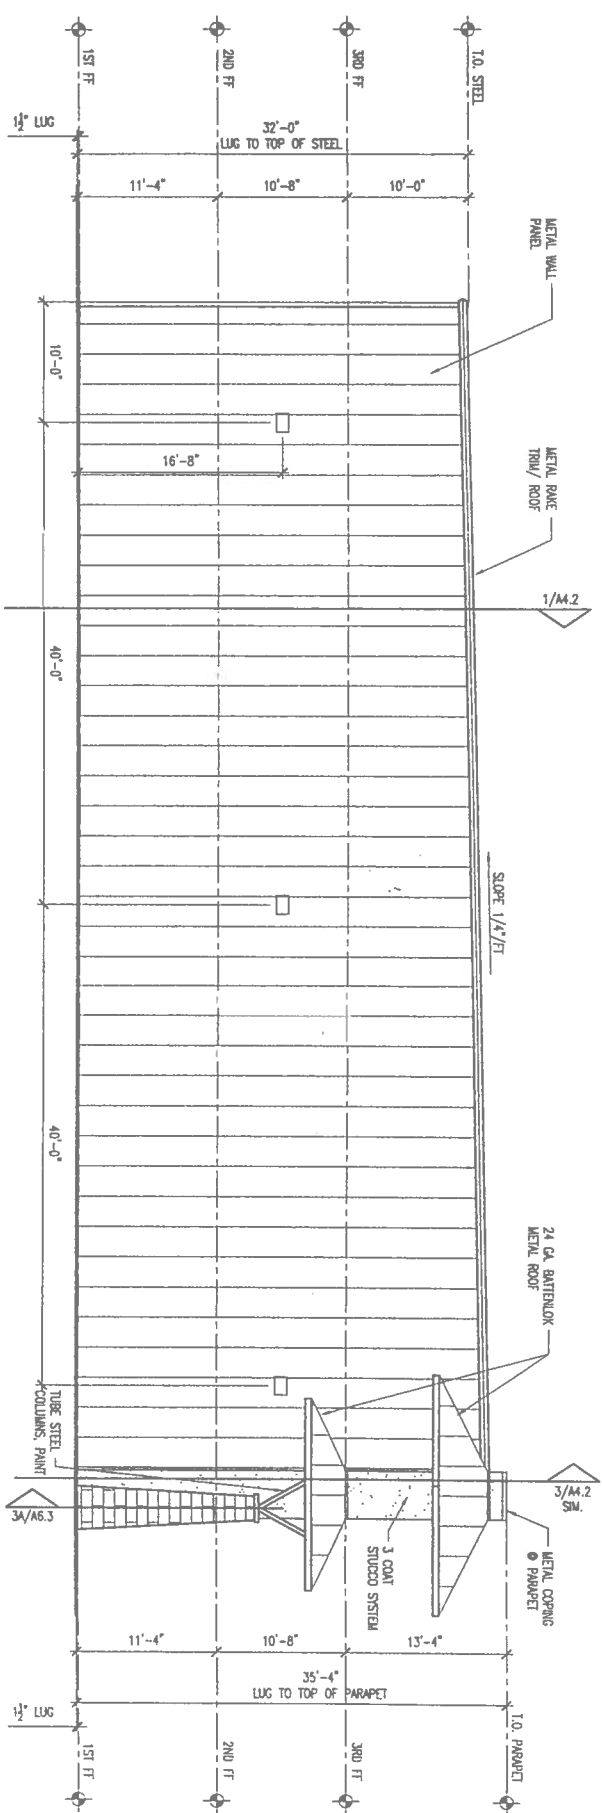

ELEVATION LEGEND

	MBCI BATTLOCK METAL ROOF PANEL 24 GA.
	MBCI ULTRA DEK METAL ROOF PANEL 24 GA.
	APPLIED THIN STONE VENEER OVER 1/2" OSB BOARD
	3 COAT STUCCO SYSTEM OVER 1/2" OSB BOARD
	APPLIED THIN BRICK VENEER OVER 1/2" OSB BOARD
	METAL WALL PANEL
CJ	INDICATES CONTROL JOINT LOCATIONS -REF: DETAIL R6/S.3
	WINDOW FRAME WITH BRONZE SPANDELL GLAZING (UNLESS NOTED OTHERWISE) -REF: SHEET A5.1
	WINDOW FRAME WITH BRONZE SPANDREL GLAZING REF. SHEET A5.1
	COPPER FRAME

57C-2011-0190 C

SITE PLAN REELEASE

MILE PLANS, REPORTS, SHEET _____ OF _____
 FILE NUMBER _____ APPLICATION DATE _____
 APPROVED BY (COMMISSIONER) ON _____
 under Section _____ of Chapter _____ of the City of Austin Code
 REPRODUCTION DATE (FBI-IL-100) _____ VASE MANAGER _____
 PRODUCT EXPIRATION DATE (FBI-IL-100) _____ DATE _____ DTD _____