



---

# Parks and Recreation Board

## Little Zilker Playscape Improvements

---

City of Austin

Parks and Recreation Department

March 27, 2012





# Master Plan - 2007



TBG PARTNERS  
 401 South Moore, Building 1,  
 Austin, TX 78746, Texas 78746  
 P: (512) 301-4811  
 F: (512) 201-0808

### Added Features

- Art work
- Tree planting
- 1/4 mile track
- Geological study areas
  - Limestone
  - Granite
  - Sandstone
- Rolling stone
- Outdoor study areas
- Bench seating
- Vegetated screening
- Fencing
- Water fountains
- Irrigation in park
- Exercise & Play stations

### Desired Features from Student Survey

- Shade trees
- Permanent soccer goals and nets
- Picnic tables
- Resurfaced track
- Playspace for older children

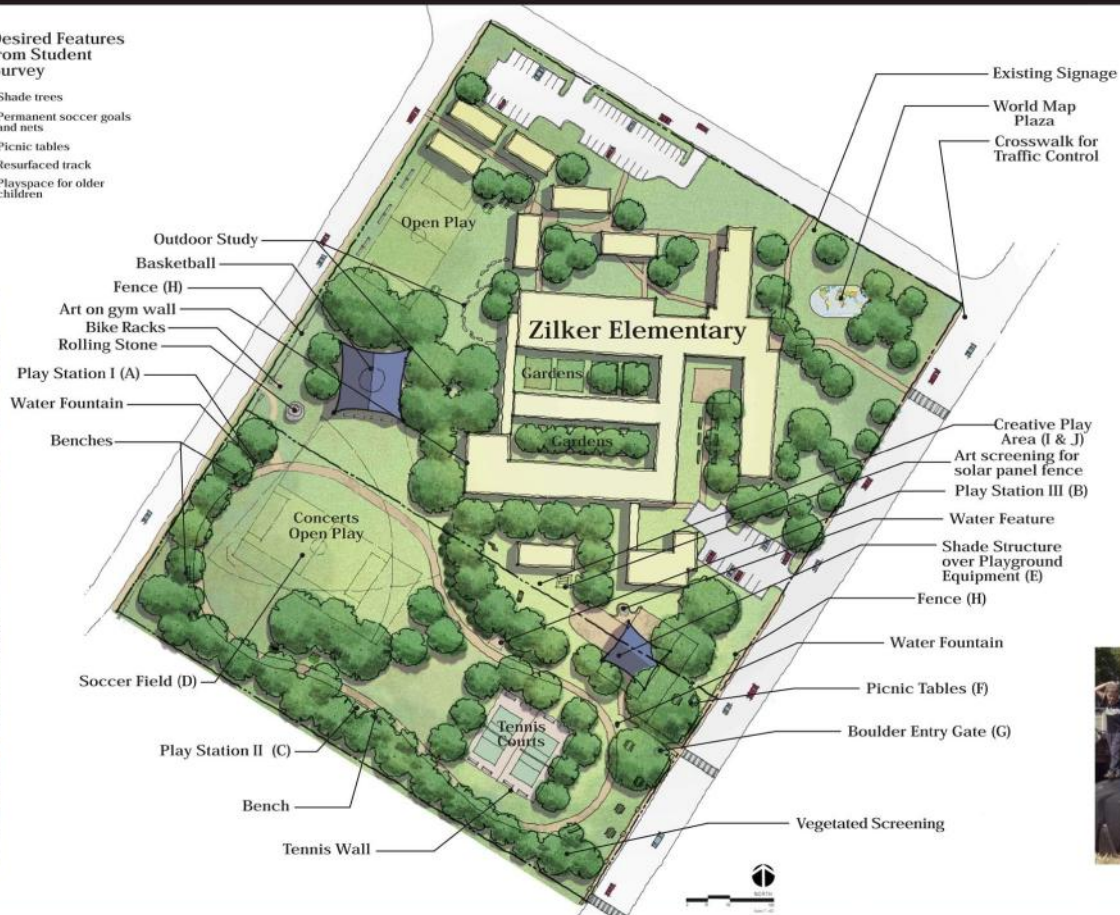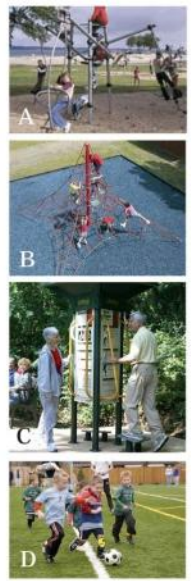


Zilker Park Elementary

SEPTEMBER 4, 2007  
 This report and drawings are based on the best information available and do not constitute a warranty or any other form of assurance.



# Previous Park Improvements

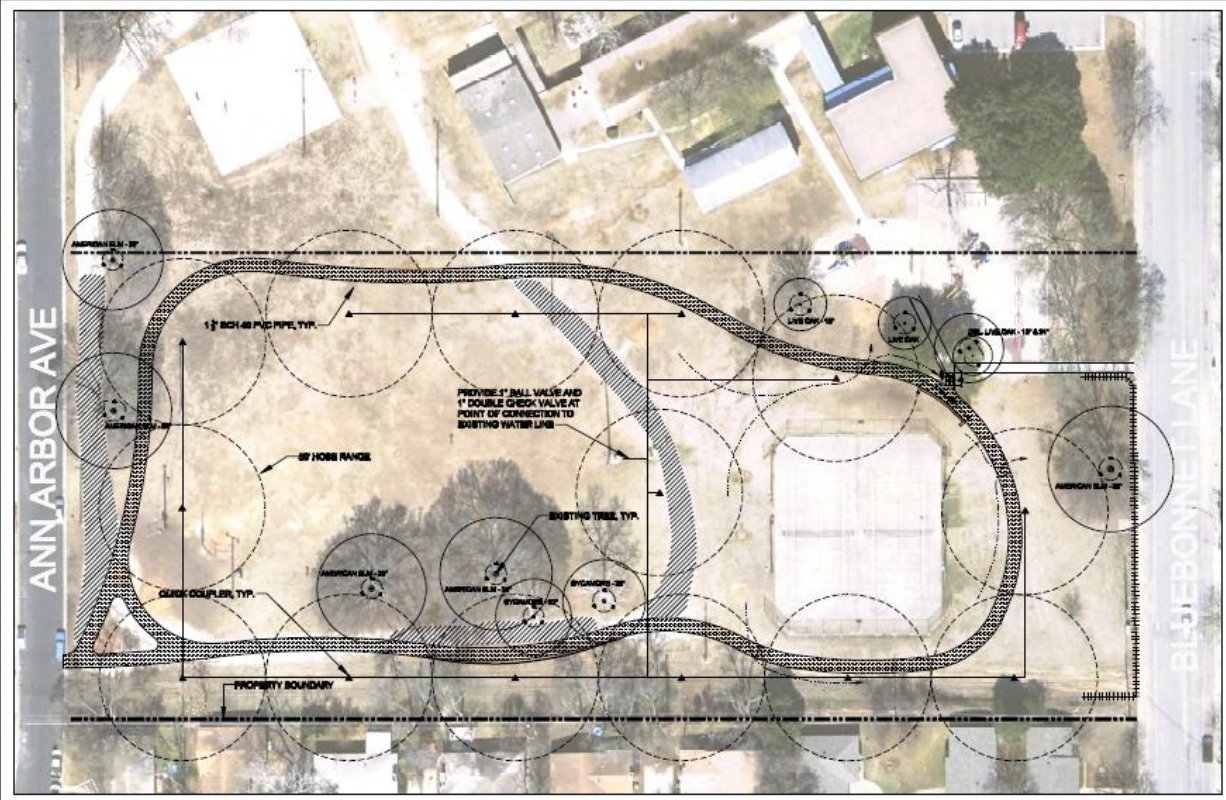


REVISIONS	DESIGNED BY SYDNEY MANN	APPROVED	DRAWN BY/DT
	SYDNEY MANN SYDNEY MANN SYDNEY MANN		
	SYDNEY MANN SYDNEY MANN SYDNEY MANN		
	SYDNEY MANN SYDNEY MANN SYDNEY MANN		
AUSTIN PARKS AND RECREATION DEPARTMENT ZILKER SCHOOL - 2100 BLUEBONNET LAN QUICK COUPLER IRRIGATION PLAN			
SCALE	1"=80'		
DATE	10/10/07		
SHEET	L1		
	8 of 8		





# Proposed Play Equipment

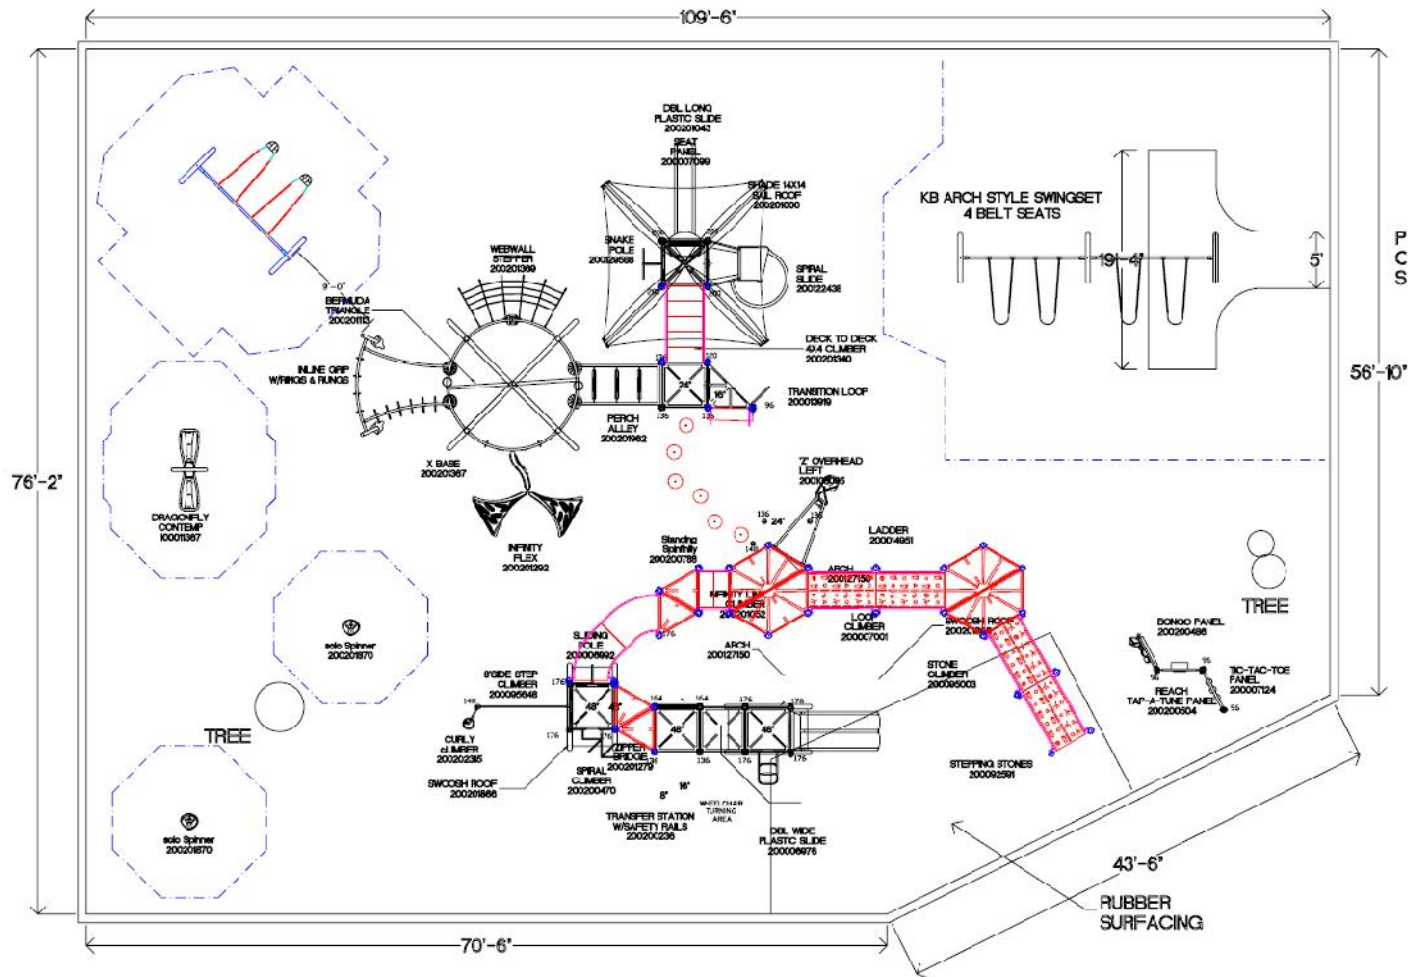



# Proposed Play Equipment



**City  
of  
Austin**

5-12 Year  
Custom Design  
Kid Builder and  
NRG  
Playstructures

Main Structure  
View 3

Kevin Rambaud


Buy Board and National  
Joint Powers Alliance  
Little Tikes Commercial, Inc  
PlayPower LT Farmington  
(512) 466-7278

Wednesday, December 15,





# Conclusion and Next Steps

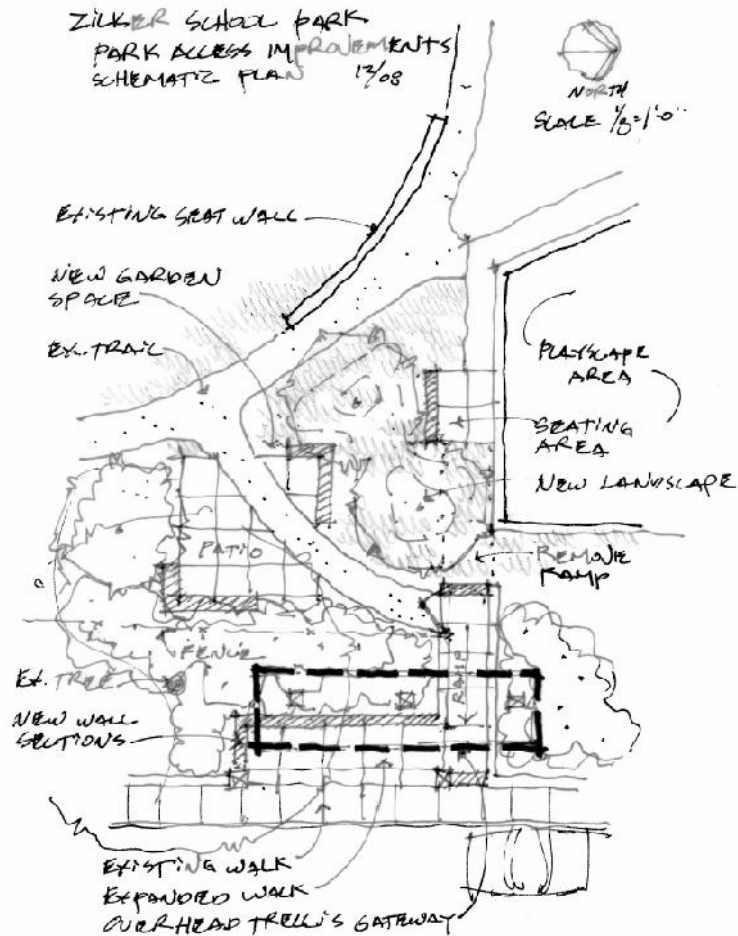

- Playscape replacement \$121,861.99
- Construction Summer 2012
- Safety surface by AISD
- Safety fencing per new ASTM
- Future park improvements to compliment playscape
  - No current funding

