


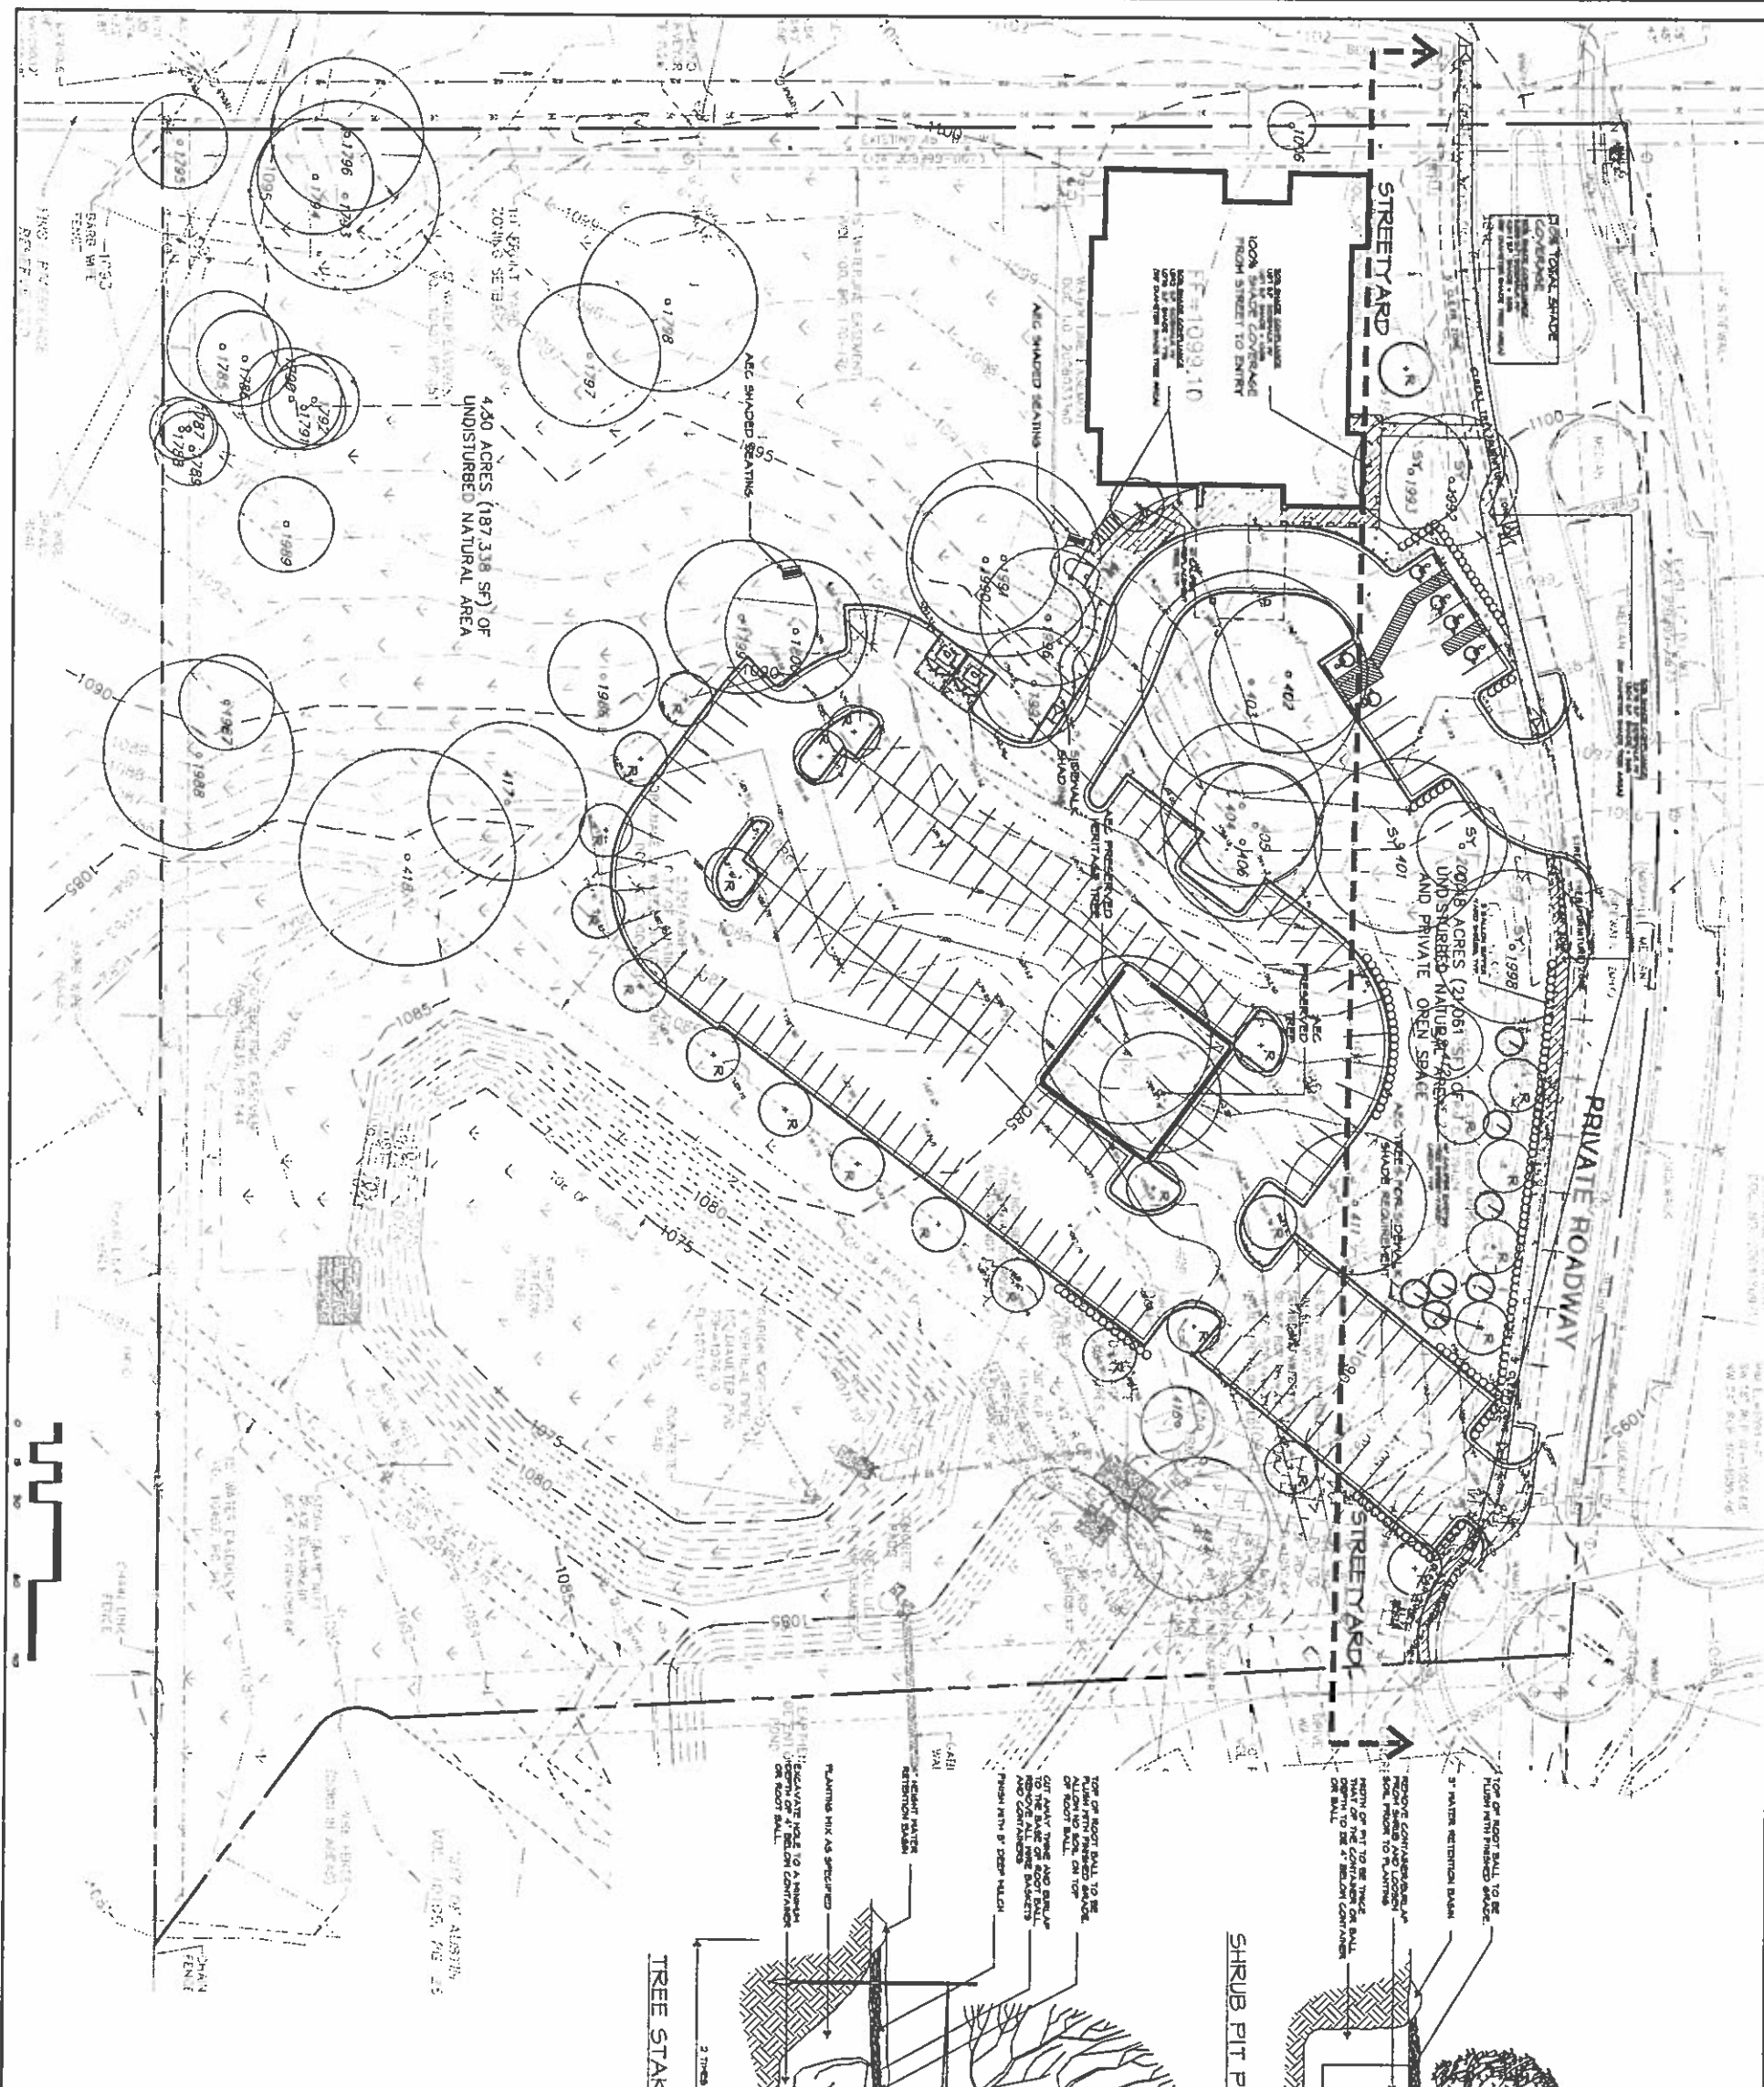

DATE

NO.

REVISION

APPROVAL

Bury+Partners

221 West Fifth Street, Suite 200
Austin, Texas 78701
Tel. (512) 522-0011 Fax (512) 522-4025
Bury+Partners, Inc. © Copyright 2012

LANDSCAPE CITY
SUBMITTAL PLAN

PROJECT NO.: R0102706-002

DESIGNED BY:

REVIEWED BY:

DRAWN BY:

OF 17 SHEET

18

LANDSCAPE CERTIFICATION BLOCK

THE PLAN MEETS THE REQUIREMENTS OF CHAPTER 25-2, ARTICLE 9 OF THE LAND DEVELOPMENT CODE 25.2.903 (a), FCAM 24.8.

MITCHELL THOMPSON

PRO CITY REG. NO. 15125228

PER PLAN APPROVAL

APPROVED BY: [Signature]

DATE: 05-25-12

RELEASED FOR GENERAL COMPLIANCE:

DATE: 05-25-12

LEGEND

- B- Buffer yard tree
- R- 4" cal. replacement tree
- 5T- Existing trees Counting Towards ST Tree Credit

SHRUB PIT PLANTING DETAIL

TREE STAKING DETAIL

LANDSCAPE CERTIFICATION BLOCK
THE PLAN MEETS THE REQUIREMENTS OF CHAPTER 25-2, ARTICLE 9 OF THE LAND DEVELOPMENT CODE 25.2.903 (a), FCAM 24.8.

MITCHELL THOMPSON
PRO CITY REG. NO. 15125228

PER PLAN APPROVAL
APPROVED BY: [Signature]
DATE: 05-25-12

RELEASED FOR GENERAL COMPLIANCE:
DATE: 05-25-12

SPC-2011-0341C

L:\10102706\002\City Submittal\11.01.dwg modified by achristian on May 25, 12 11:05 AM