

T H E
CAPITAL
G • R • I • L • L • E



117 W. 4th Street
Austin, TX 78701


Store #TBD

August 31, 2012 - Presentation




Ph: 1 . 800 . 599 . 7696
Fax: 1 . 574 . 237 . 6166
www.siteenhancementservices.com

Store #TBD

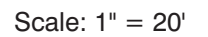

Front Elevation

Store #TBD


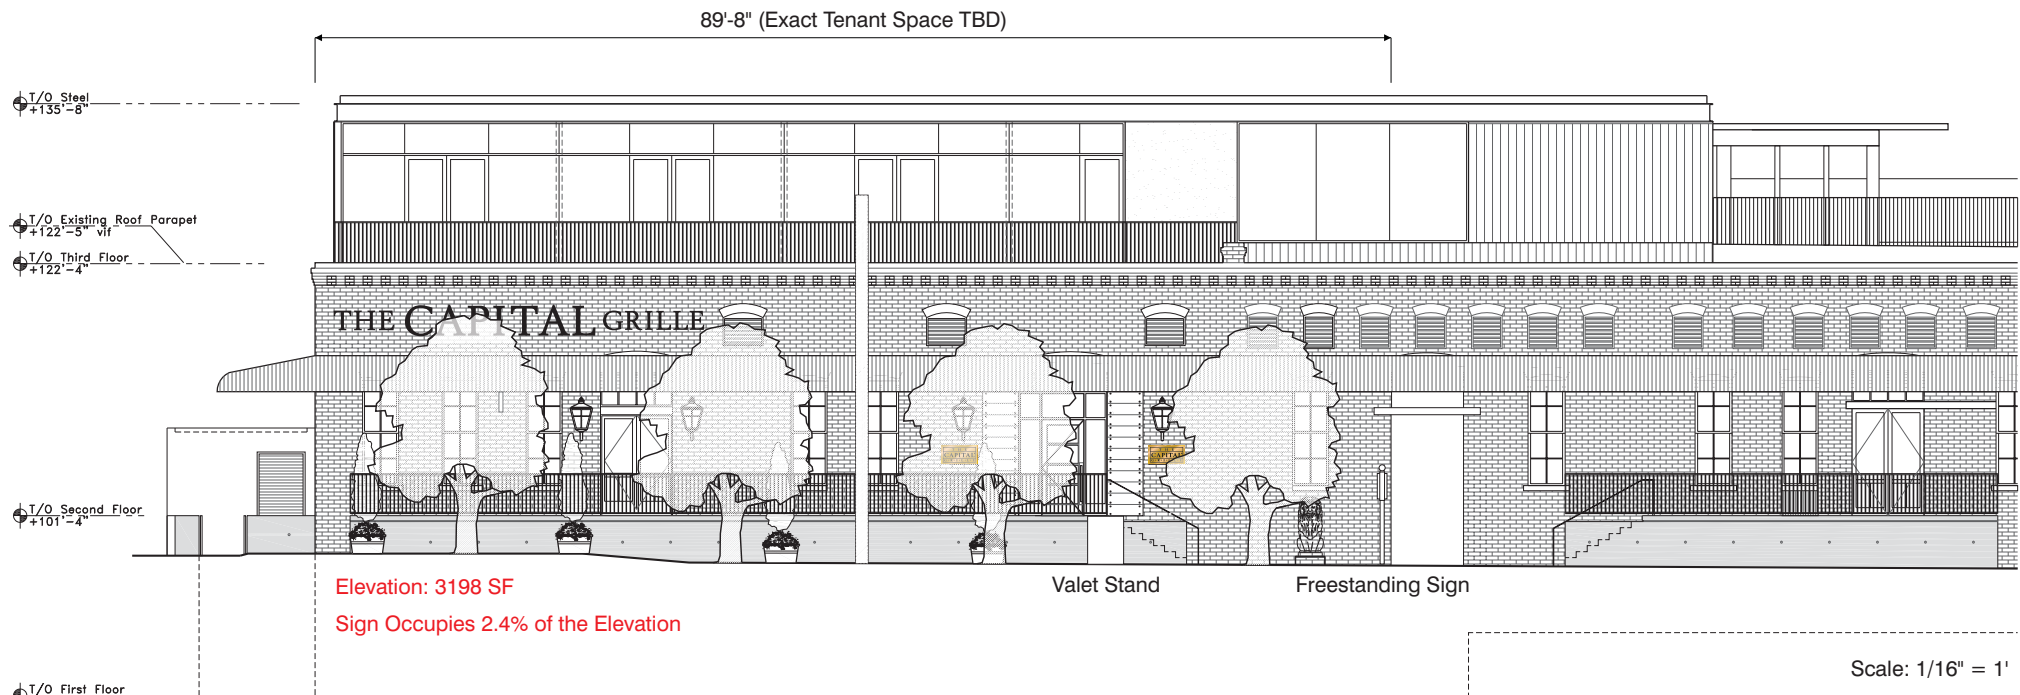


30" Channel Letters
Utilized Square Footage: 77.24
Scale: 1/4"=1'

Sign to be halo-illuminated.

Under Canopy Sign


Store #TBD

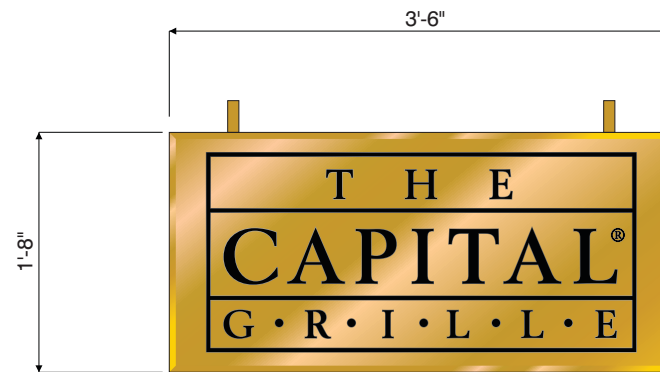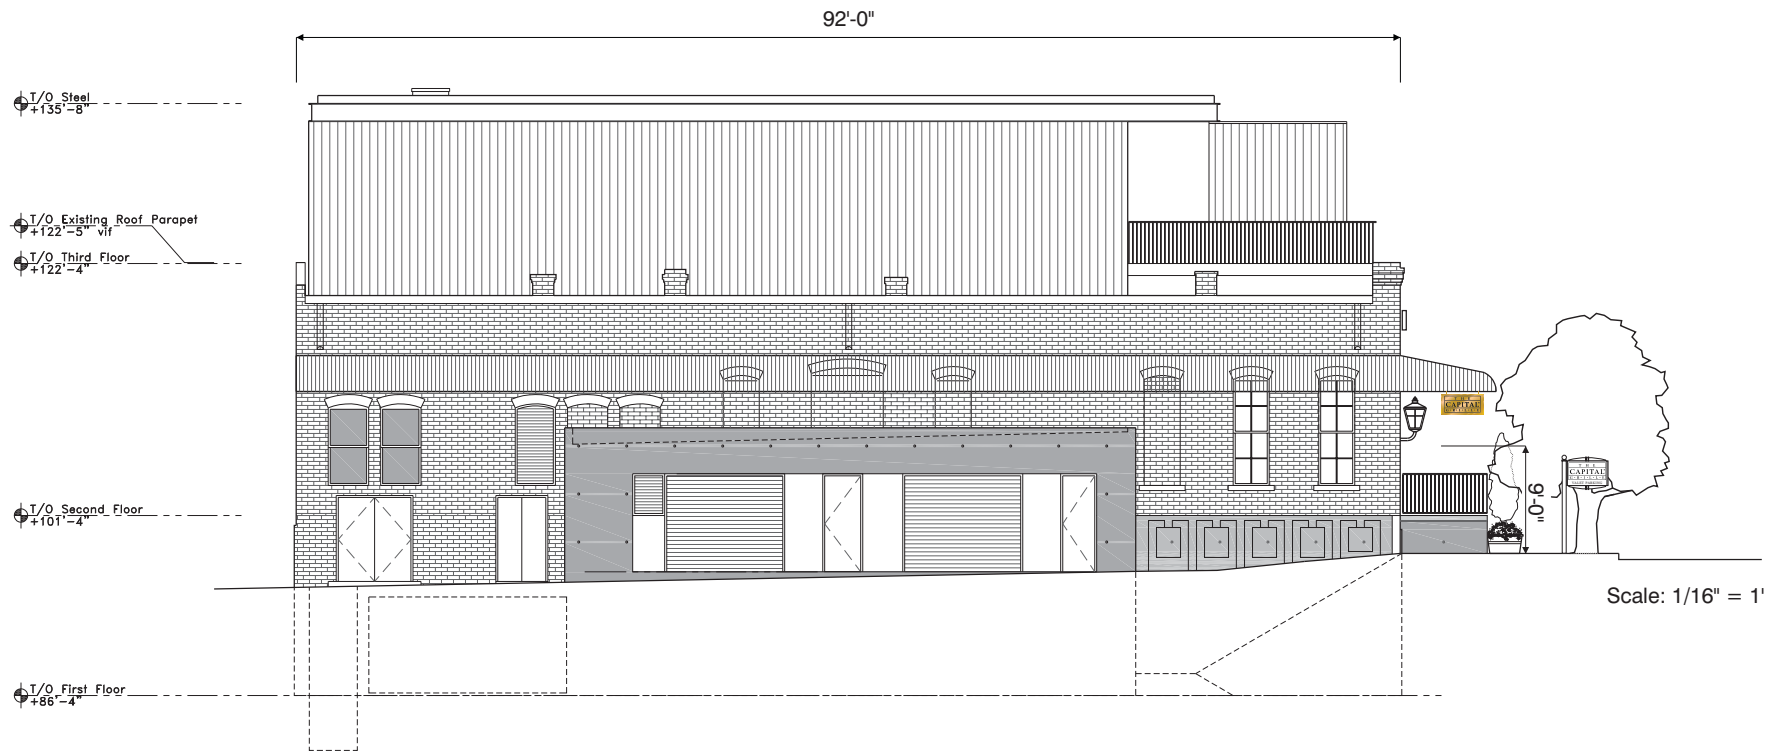

Under Canopy Sign
Utilized Square Footage: 5.83
Scale: 3/4"=1'

Freestanding Sign

Store #TBD

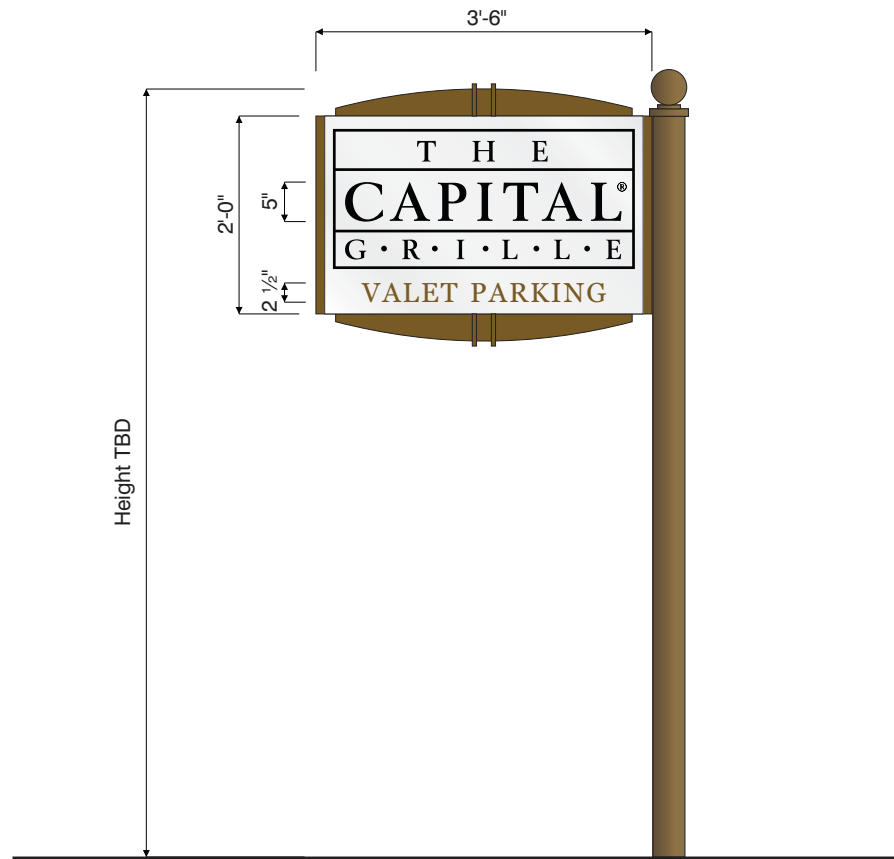


Illuminated Freestanding Sign
Utilized Square Footage: 7
Scale: 1/2" = 1'

Existing



Proposed

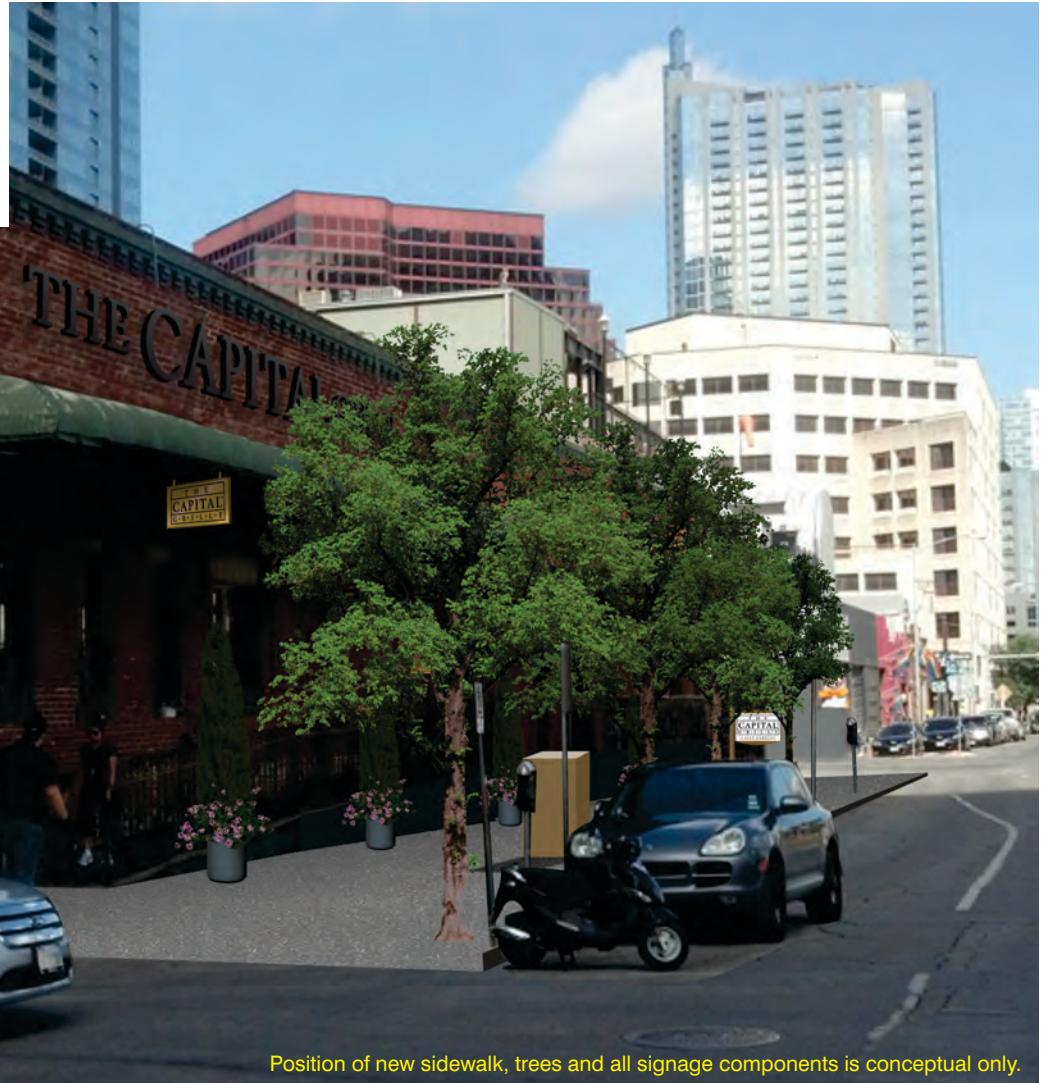

Position of new sidewalk, trees and all signage components is conceptual only.


Existing



Front Elevation Photo Overlay

Store #TBD

Proposed

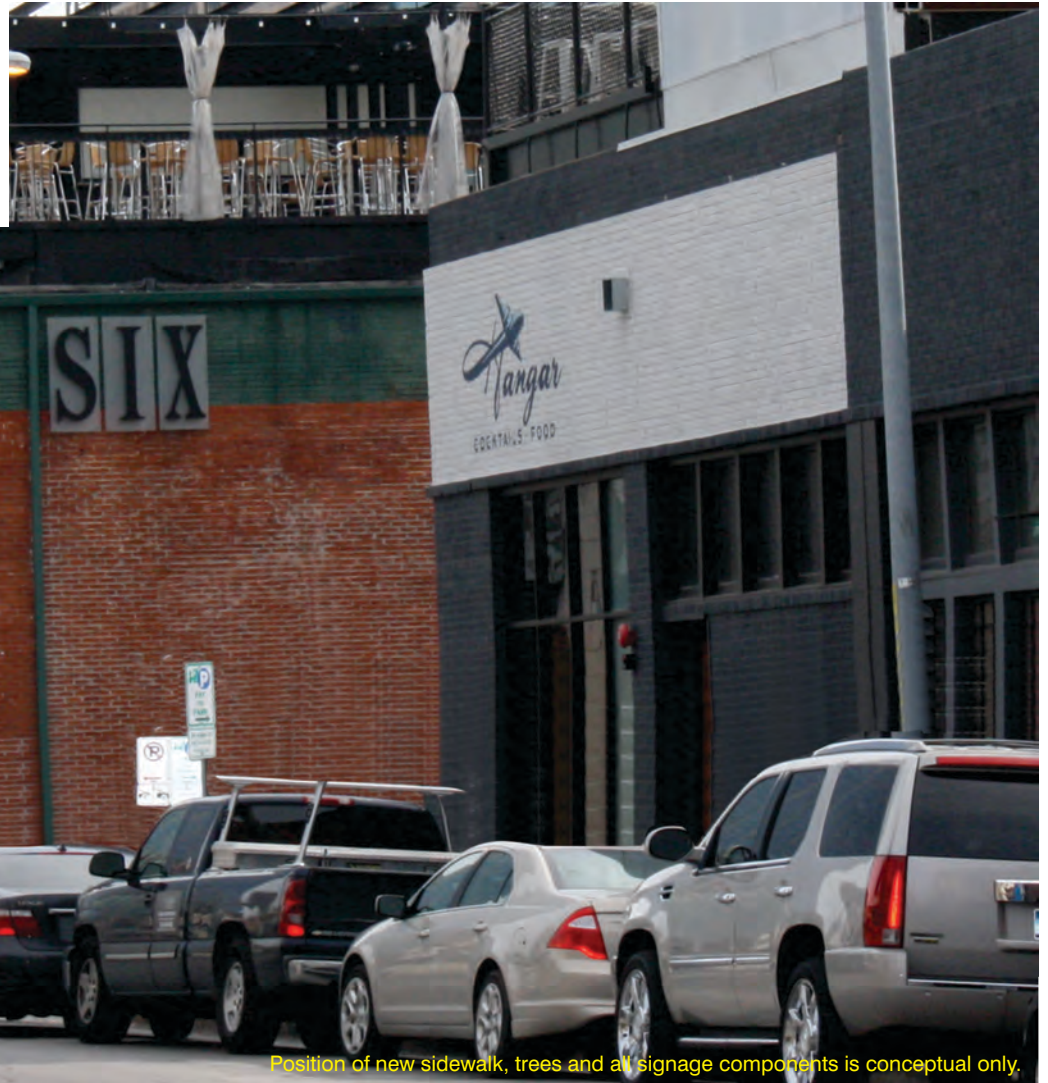

Position of new sidewalk, trees and all signage components is conceptual only.

Area Signage Photos

Store #TBD



Area Signage Photos

Store #TBD

