






stand of Live Oaks to be preserved

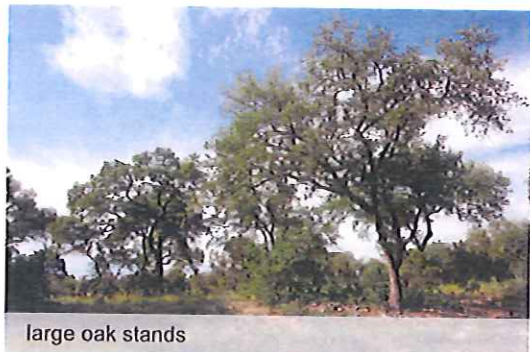

large oak stands



TRACT - 4  
6.10 AC

TRACT - 2  
13.89 AC

TRACT - 3  
3.26 AC

#### PRELIMINARY TREE CALCULATIONS

##### TRACT - 1

##### PRESERVED TREES

Trees in Appendix F. 19" and up = 513"

Trees in Appendix F. 8" - 18.9" = 1888"

Trees not Appendix F. 19" = 0"

Trees not Appendix F. 8" - 19" = 0"

Total preserved trees in Appendix F. 2401"  
(approximatex 43% of surveyed trees)

##### REMOVED TREES

Trees in Appendix F 19" and up = 119"

Trees in Appendix F 8" - 18.9" = 3027"

Trees not Appendix F 19" = 0"


Trees not Appendix F 8" - 19" = 0"

Total Appendix F trees removed; 3194"  
#1047 26" Live Oak has been struck by  
lightening. The tree has a compromised  
structure and shows severe signs of decline.




scale 1" = 60'-0"



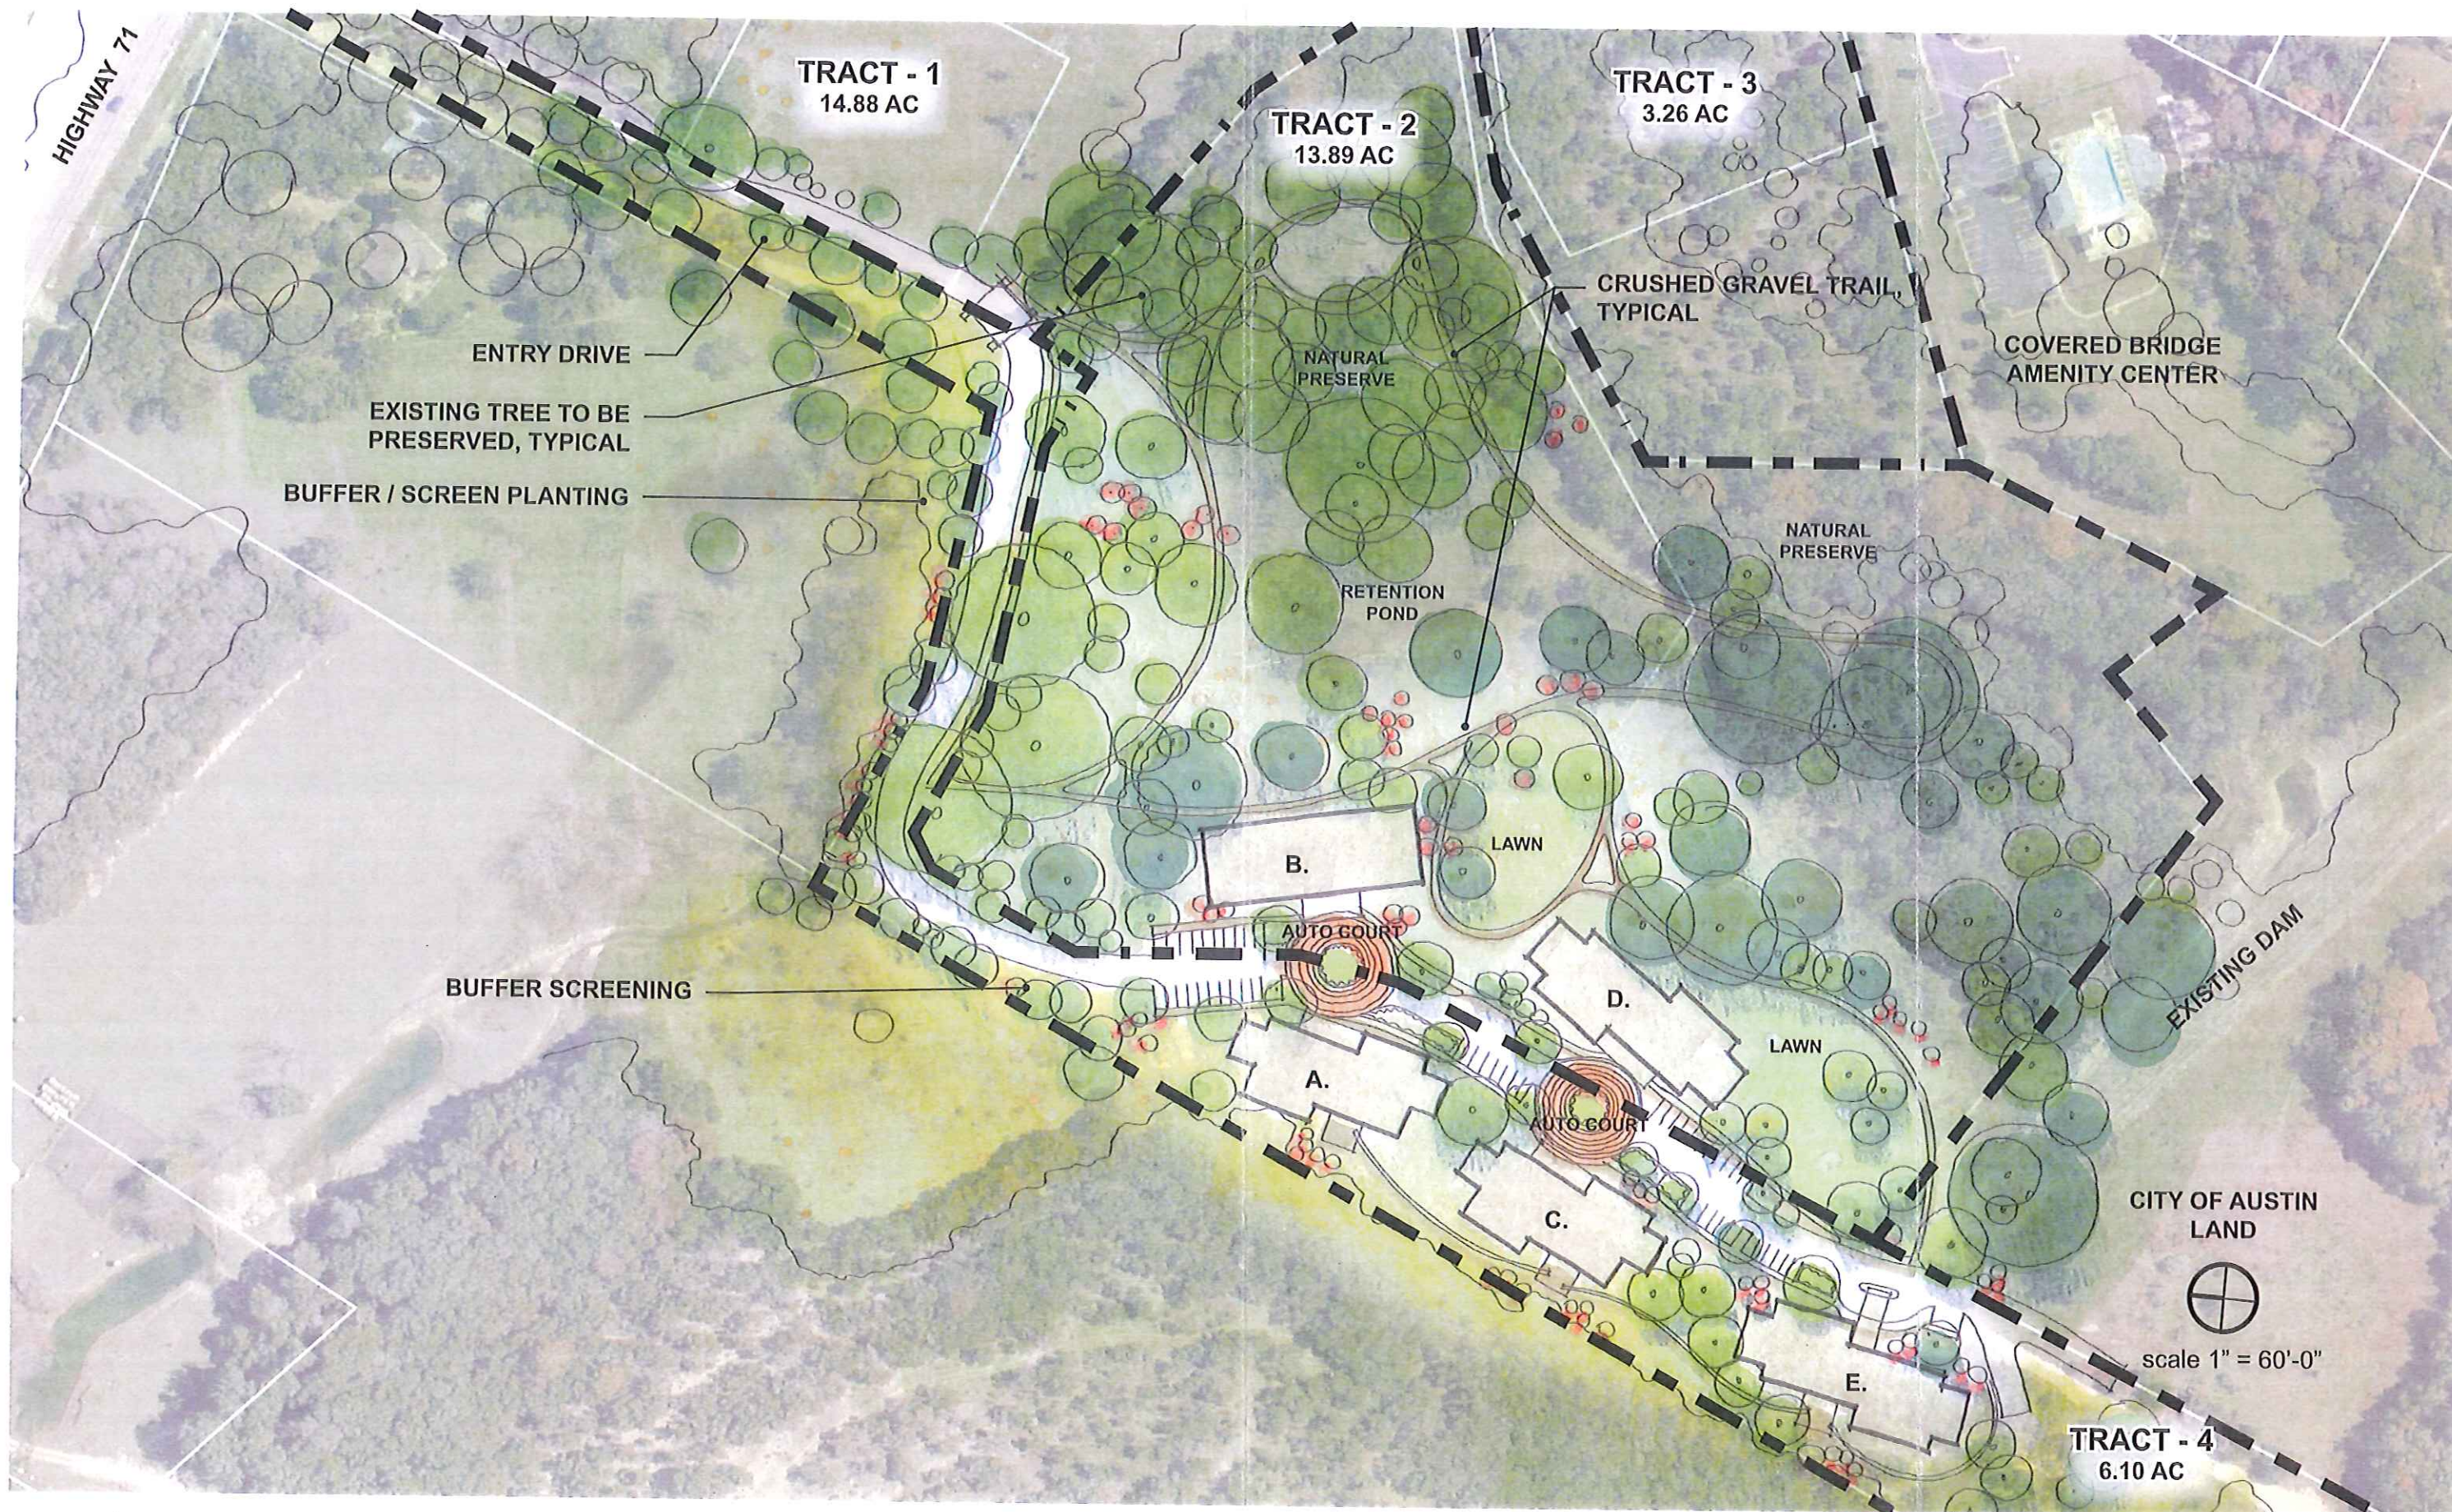



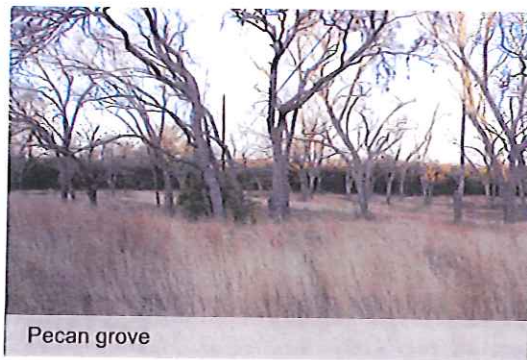

Pecan grove



open meadows

#### PRELIMINARY TREE CALCULATIONS TRACT - 2

##### PRESERVED TREES

Heritage 30"+ = 168"

Heritage 24"+ = 447"

Trees in Appendix F. 19" and up = 1788"

Trees in Appendix F. 8" - 18.9" = 7531"

Trees not Appendix F. 19" = 0"

Trees not Appendix F. 8" - 19" = 0"

Total preserved trees in Appendix F. 9,934"  
(approximatex 97% of surveyed trees)

##### REMOVED TREES

Trees in Appendix F. 19" and up = 38"

Trees in Appendix F. 8" - 18.9" = 585"

Trees not Appendix F. 19" = 0"

Trees not Appendix F. 8" - 19" = 0"

\* Approximate 1120" removed from Tract - 4.  
Survey to be completed.

#### PRELIMINARY TREE CALCULATIONS TRACT - 3

##### PRESERVED TREES

Heritage 30"+ = 0"

Heritage 24"+ = 32"

Trees in Appendix F. 19" and up = 440"

Trees in Appendix F. 8" - 18.9" = 1465"

Trees not Appendix F. 19" = 0"

Trees not Appendix F. 8" - 19" = 0"

Invasives = 21"

Total preserved trees in Appendix F. 1958"  
(approximatex 100% of surveyed trees)

TRACT - 1  
14.88 AC

TRACT - 2  
13.89 AC

TRACT - 3  
3.26 AC

COVERED BRIDGE  
AMENITY CENTER



# Covered Bridge Assisted Living Facility

tree preservation - 60 scale - October 2011

OTTO GALLAHER  
CONSTRUCTION

AMC  
DESIGN  
GROUP

Thruway Design  
LAND PLANNERS

runa  
workshop

dwg.