



New Central Library - A Library for the Future



SHOAL CREEK

SEAHOLM REDEVELOPMENT SITE

NEW CENTRAL LIBRARY SITE

WEST AVENUE EXTENSION

GREEN WATER TREATMENT PLANT
REDEVELOPMENT SITE

LADYBIRD LAKE



View from Cesar Chavez Boulevard



Protected Pedestrian Paths, Connections to Green Space, Access to Views, Shaded South Plaza

LAKE | PLATO Shelley Bullfinch
 6100 N. 10th St., Suite 100
 Austin, TX 78751
 512.452.1111
 www.lakeplato.com

Shelley Bullfinch, Principal & Lead
 2101 West Street, Suite 100
 Austin, TX 78701
 512.452.1111
 www.lakeplato.com


NOT FOR
 REGULATORY
 APPROVAL,
 PERMITTING
 OR
 CONSTRUCTION

CITY OF AUSTIN

NEW CENTRAL LIBRARY
 CIP ID#7235.001
 AT CESAR CHAVEZ BLVD
 AUSTIN, TX

GROUND LEVEL

DATE: 10/15/12
 DRAWN BY: SBB
 CHECKED BY: SBB
 LICENSE AGREEMENT
A.110

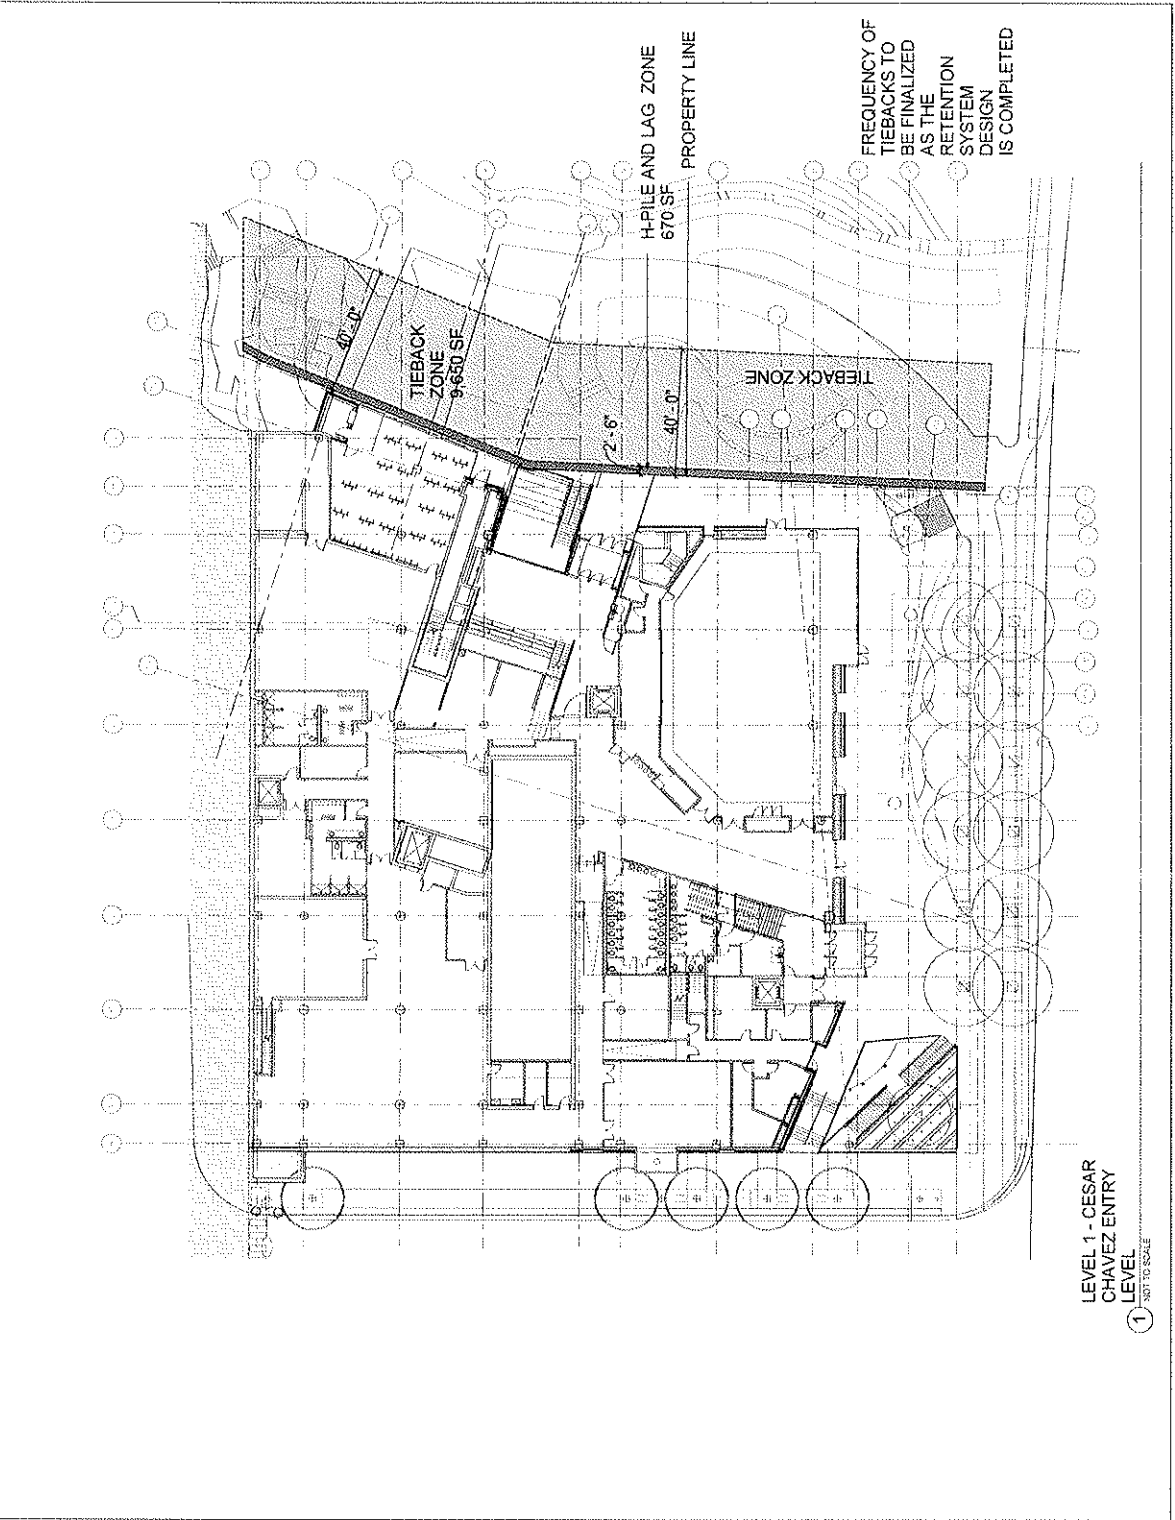

LEVEL 1 - CESAR
 CHAVEZ ENTRY
 LEVEL
 1
 NOT TO SCALE

LAKE | FLATO | SHIPLEY | BUTTICH
 ARCHITECTS
 2711 North Green, 3rd Floor, Austin, TX 78705
 TEL: 512.476.1333
 FAX: 512.476.1335
 www.lakeflatoshipleypartners.com


NOT FOR
 REGULATORY
 APPROVAL
 PERMITTING
 OR
 CONSTRUCTION

CITY OF AUSTIN

NEW CENTRAL LIBRARY
 CIP ID#7235.001
 901 DEAR CHURCH BLVD
 AUSTIN, TX

ABOVE GROUND

DATE: 11/08/2012
 TIME: 10:00 AM
 DRAWN BY: [Signature]
 CHECKED BY: [Signature]
 LICENSE AGREEMENT
A.111

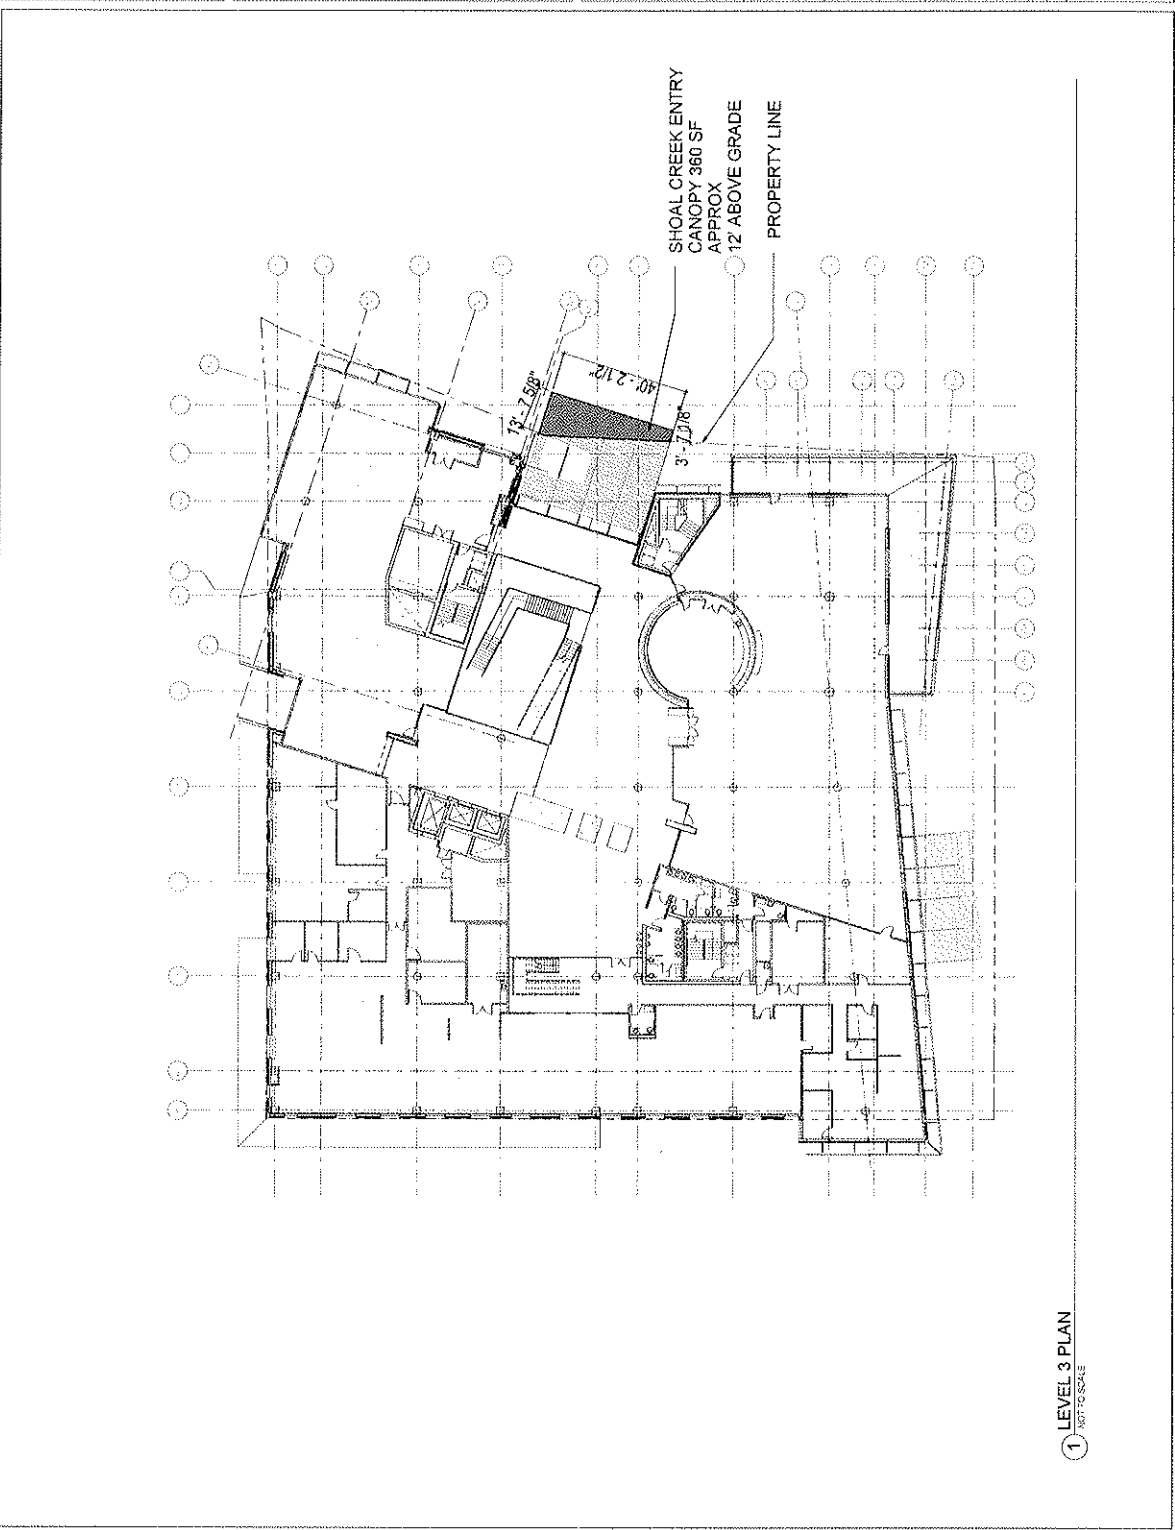


1 LEVEL 3 PLAN
 NOT TO SCALE



Shoal Creek Entry Looking NorthWest




Shoal Creek Entry Looking SouthWest

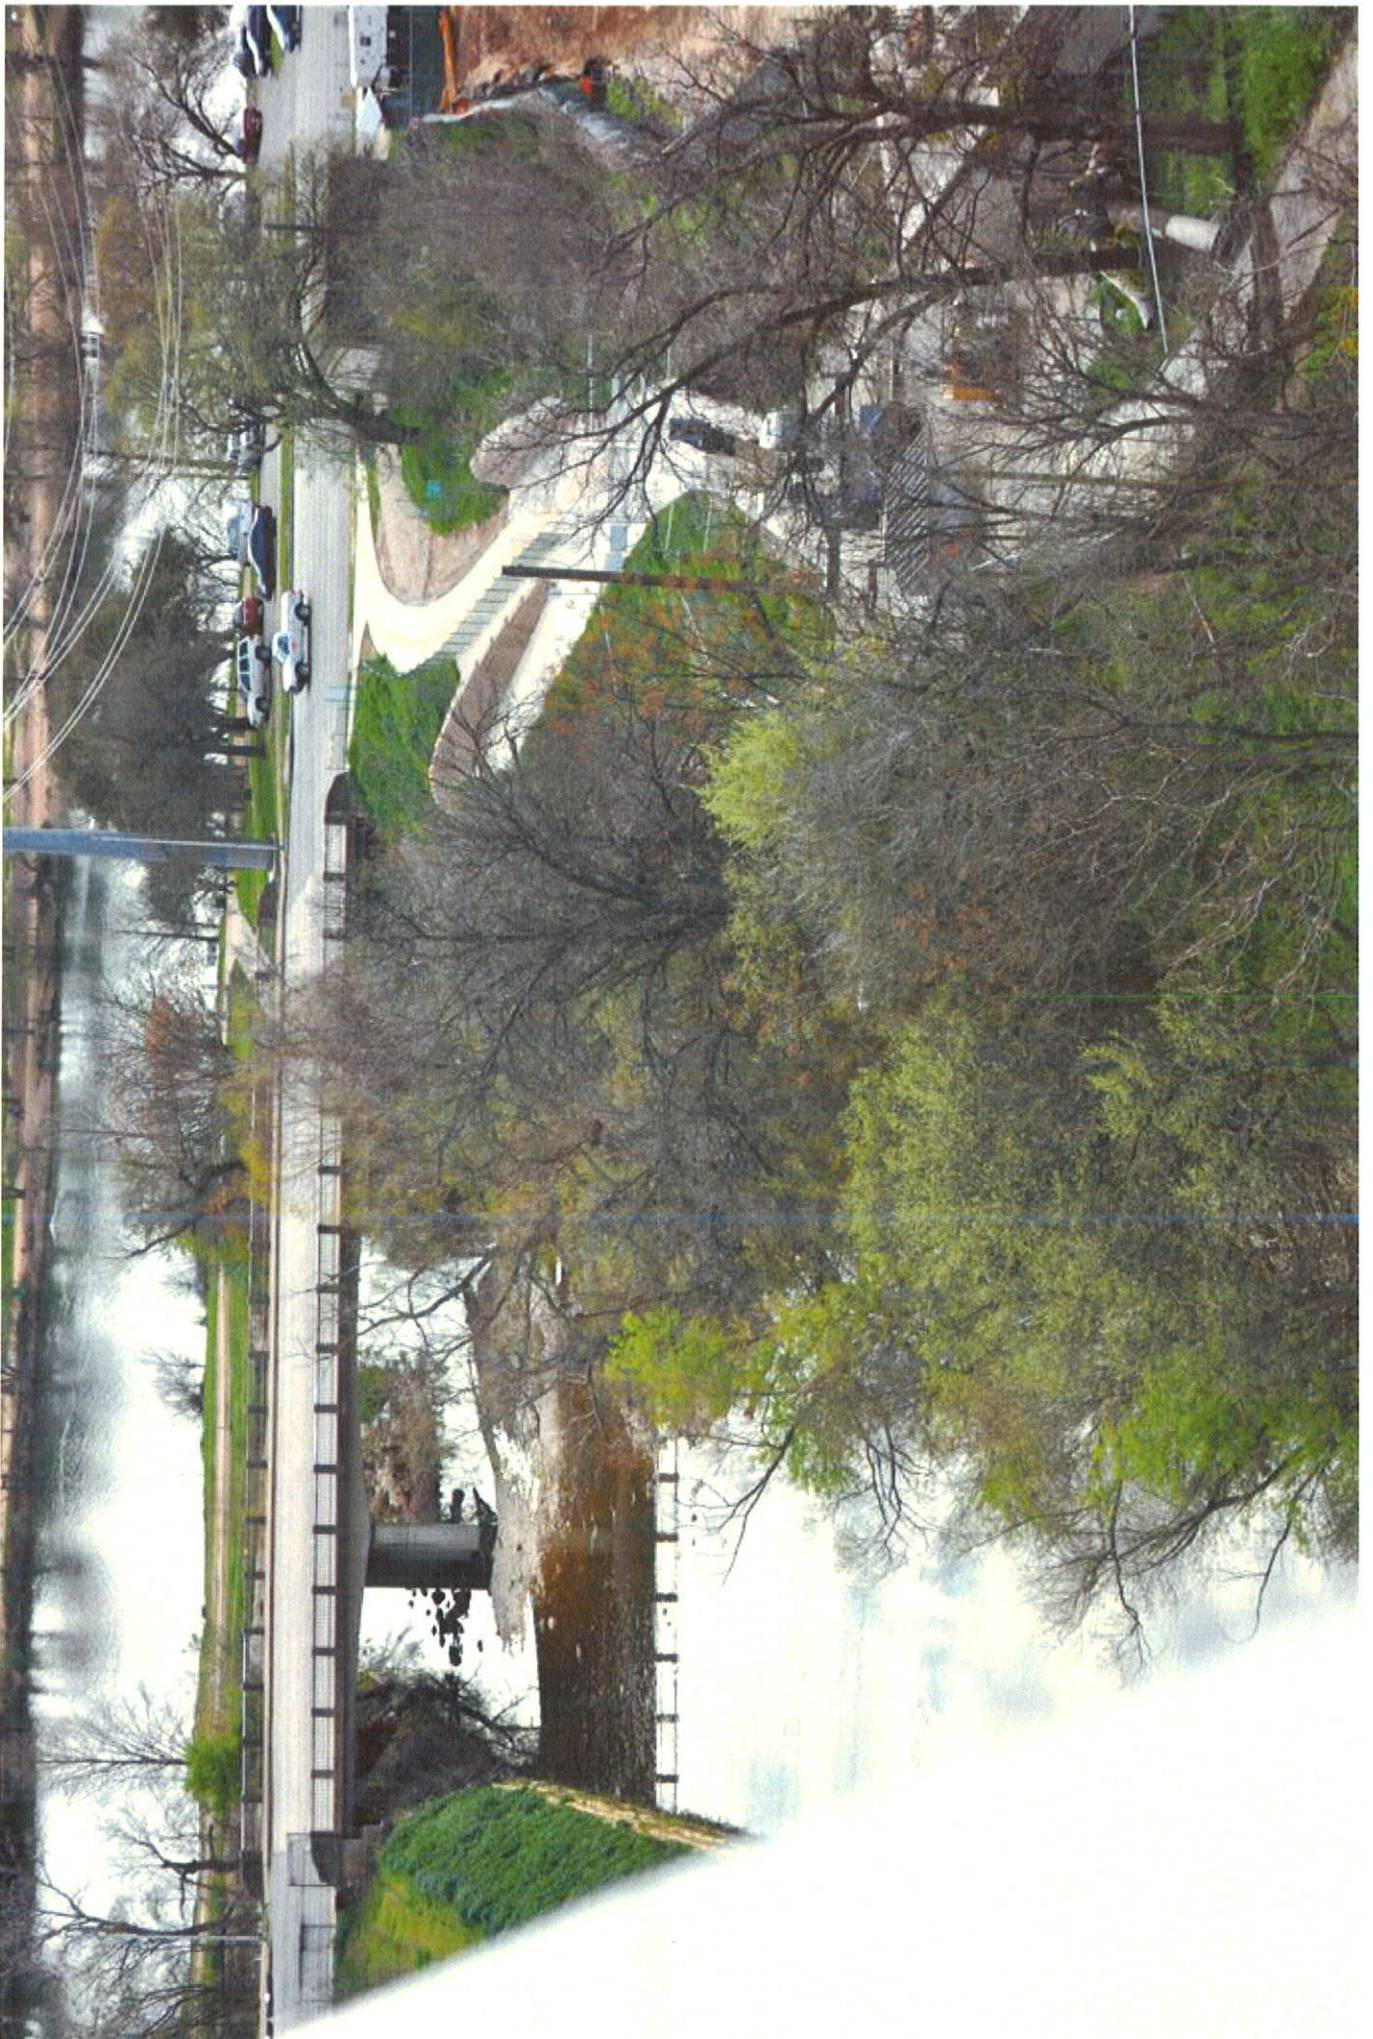




View from Southeast: Shoal Creek Plaza

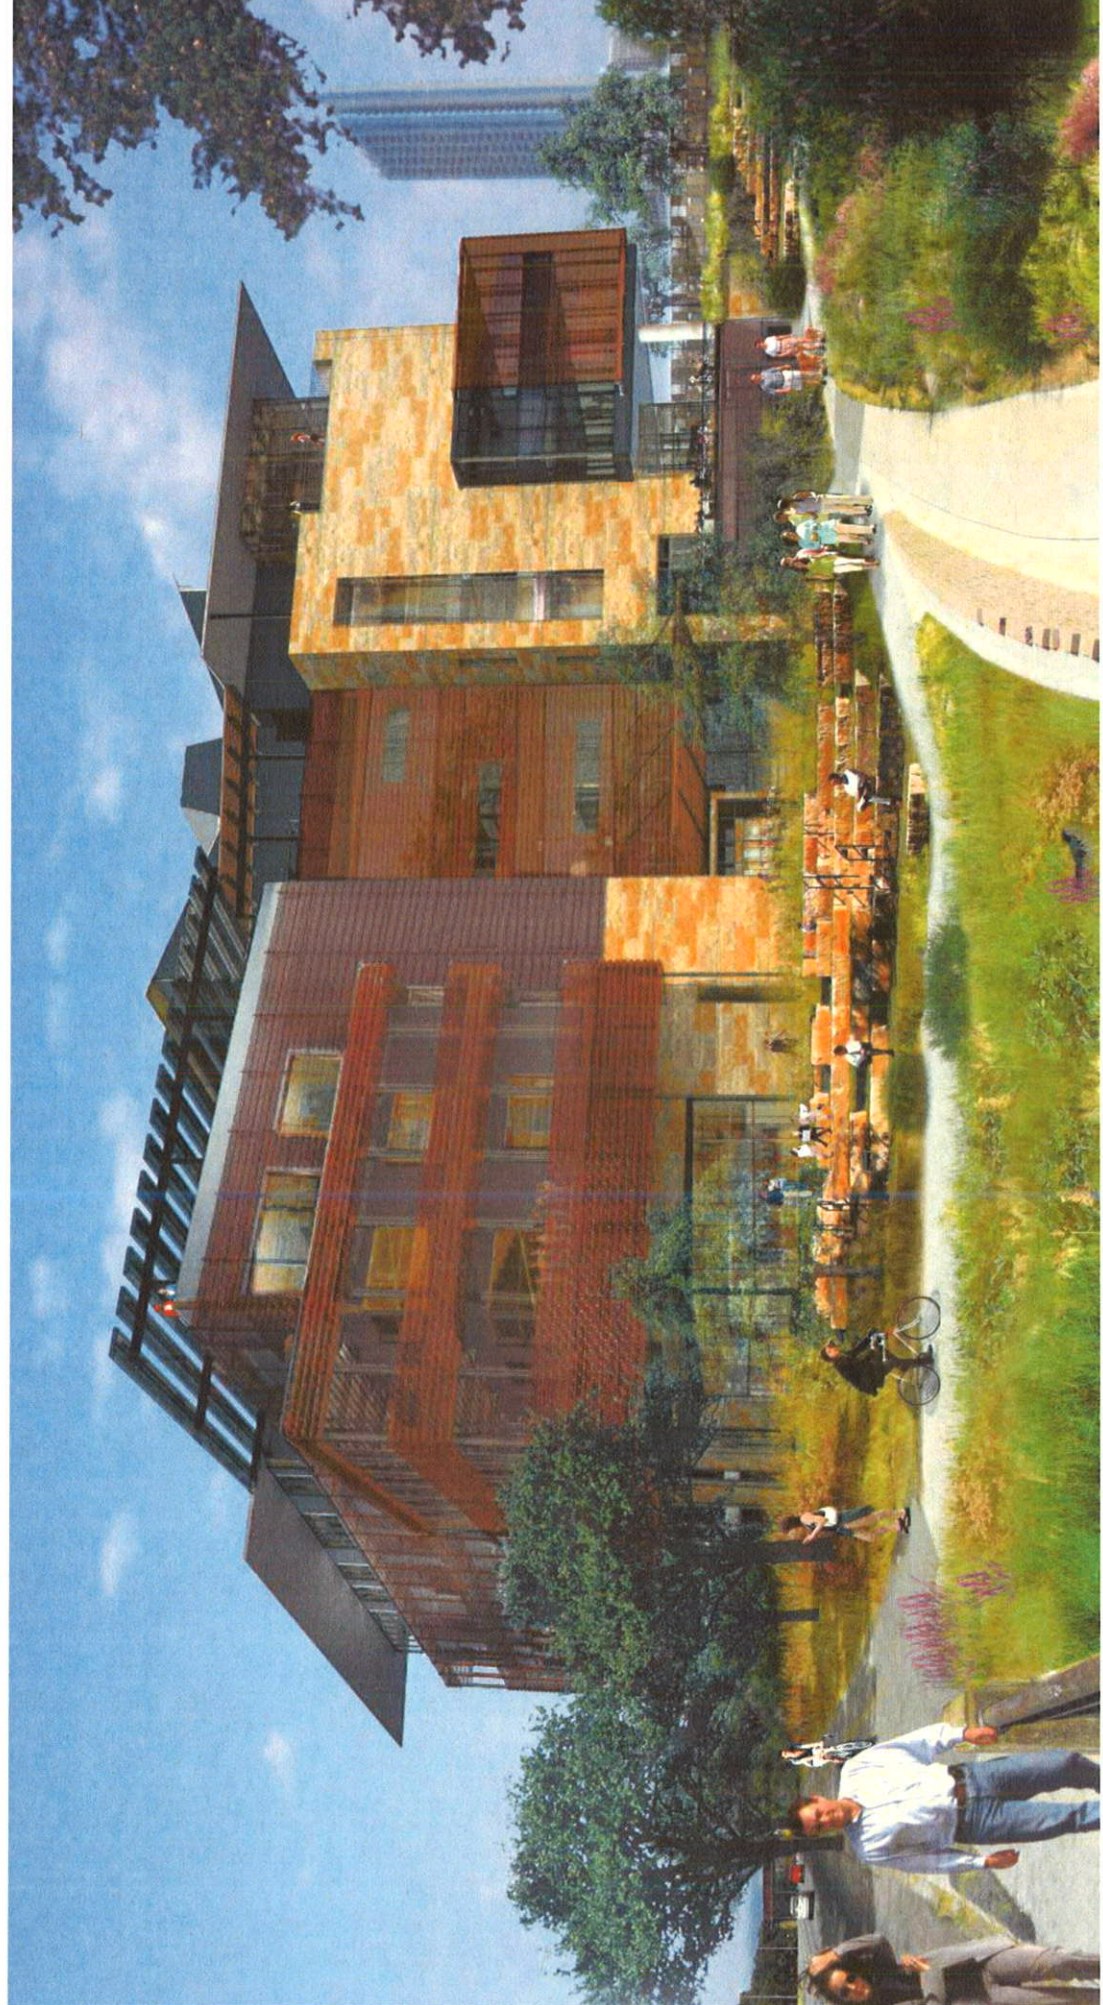

Connections to Green Space, Hike & Bike Trail, Bike Corral, Green Roof, Dynamic Roof Form



View from Second Street towards West Avenue

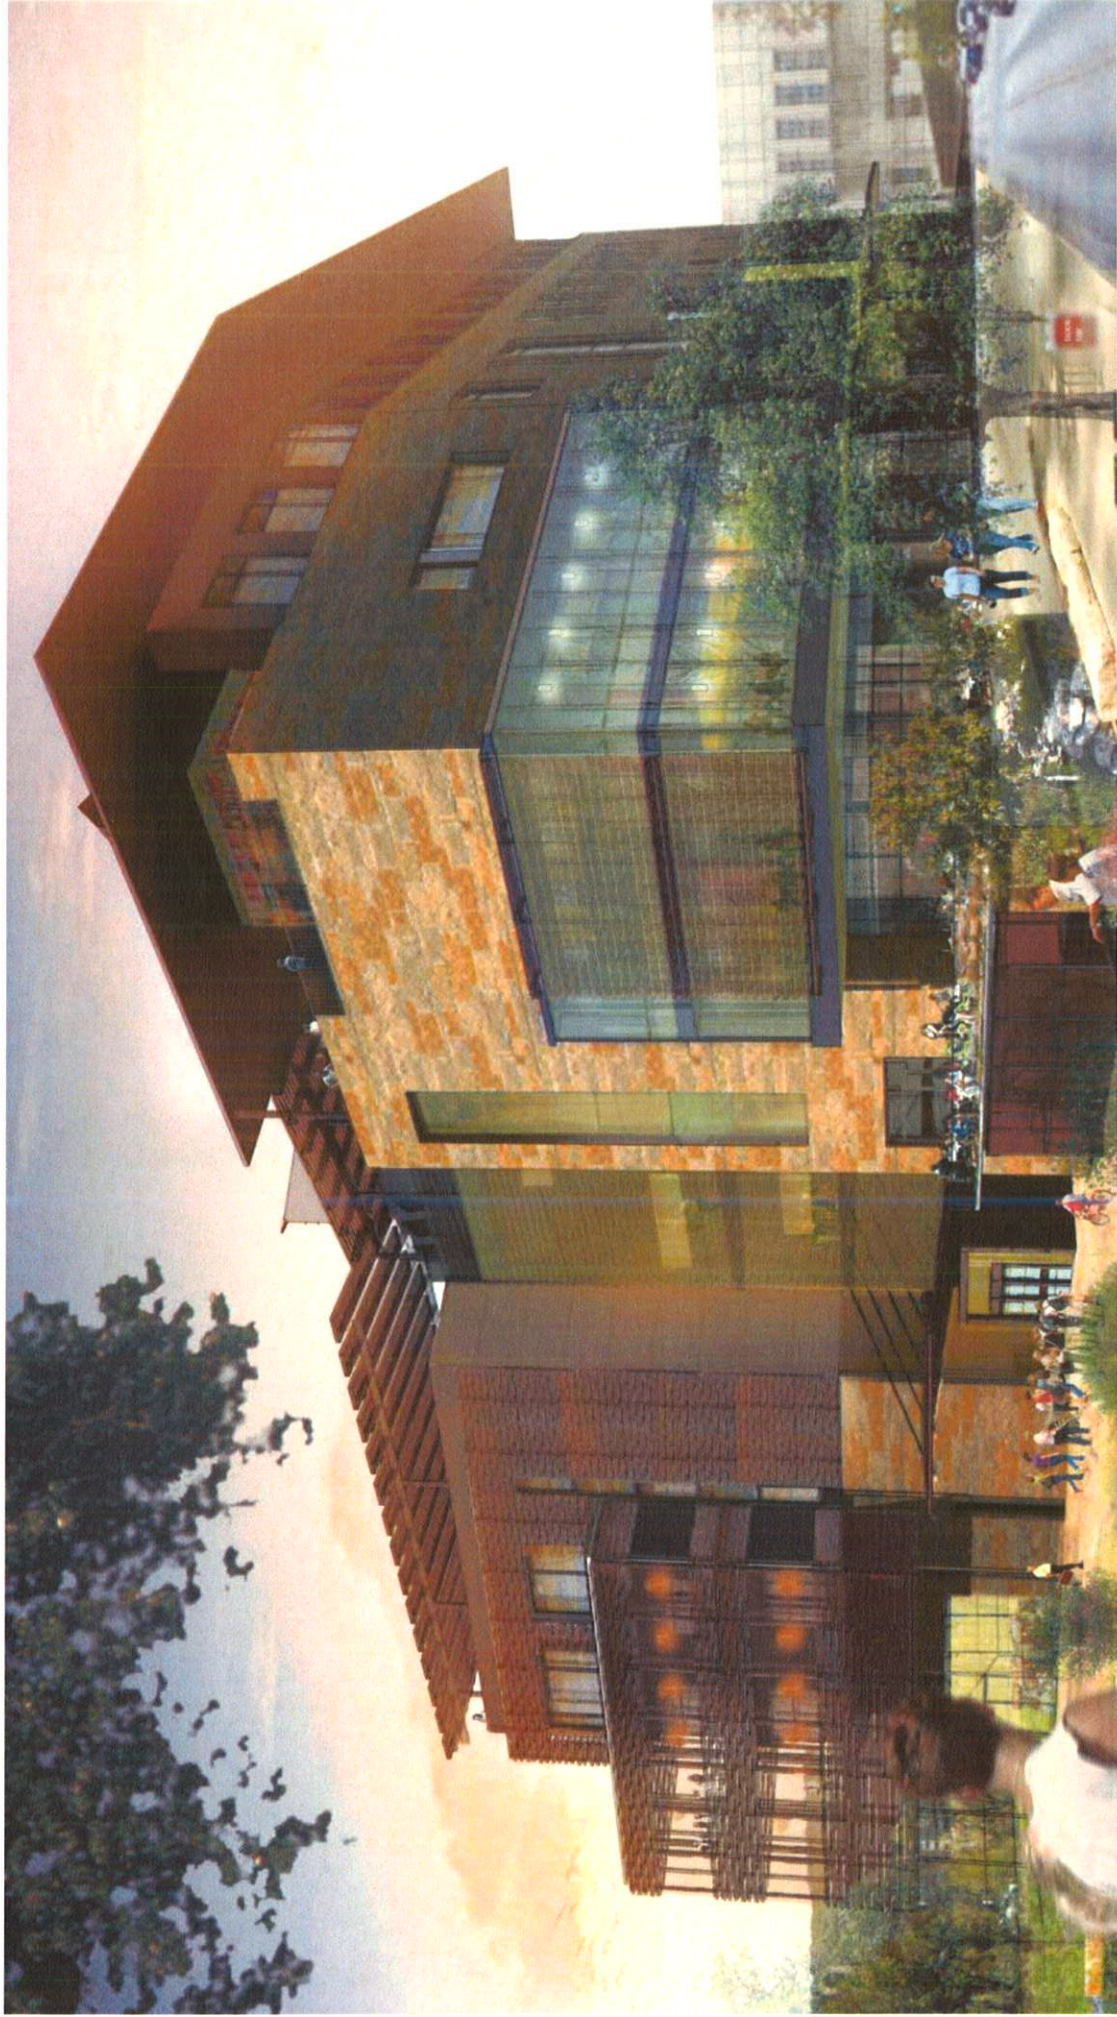

Connection to Shoal Creek, Outdoor Dining at Café, Retail Bookstore, Main Library Entry