

C13
/

ZONING CHANGE REVIEW SHEET

CASE: C14-2012-0083 Cirrus Rezoning

P.C. DATE: 12/11/12, 01/22/13, 02/12/13
02/26/12

ADDRESS: 602 – 702 West Avenue
& 800 West 6th Street

AREA: 1.839 Acres

APPLICANT: Cirrus Logic, Inc.
(Thurman Case)

AGENT: Armbrust & Brown, P.L.L.C.
(Richard Suttle)

NEIGHBORHOOD PLAN AREA: Downtown

CAPITOL VIEW: Yes

T.I.A. Yes

HILL COUNTRY ROADWAY: No

WATERSHED: Shoal Creek

DESIRED DEVELOPMENT ZONE: Yes

ZONING FROM: DMU-CO-CURE, Downtown Mixed Use, Conditional Overlay, Central Urban Redevelopment District for Tract 1 and LO & GO, Limited Office and General Office for Tract 2.

ZONING TO: DMU-CURE, Downtown Mixed Use, Central Urban Renewal District for Tract 1 and DMU, Downtown Mixed Use for Tract 2.

SUMMARY STAFF RECOMMENDATION:

Staff recommends DMU-CURE, Downtown Mixed Use, Central Urban Redevelopment District for Tract 1 and DMU-CO, Downtown Mixed Use, Conditional Overlay for Tract 2. The Conditional Overlay would limit the height to ninety feet (90').

PLANNING COMMISSION RECOMMENDATION:

DOWNTOWN COMMISSION RECOMMENDATION:

DEPARTMENT COMMENTS:

The property is currently developed with a six story office building and parking garage. The applicant, Cirrus Logic, Inc. has recently finished construction of a multi-story office building on property that it owns on the Northwest corner of West Avenue and 6th Street which was granted DMU-CURE zoning with ordinance number 20050728 in 2005. The new facility is approximately 135,000 square feet and can accommodate up to 500 employees at full capacity. The building was finished and ready for occupancy at the end of summer 2012. The property, Tract 1, was granted CURE which increased the permitted height on the property to one hundred thirty six feet (136'). The height of the current structure is approximately ninety feet (90'). The applicant has indicated that they would like to expand the current structure on Tract 1 onto Tract 2. The applicant has requested a height of ninety feet (90') on Tract 2 to ensure that the existing and proposed new structure will have a homogenous look and feel. The Conditional Overlay on Tract 1 is a vehicle trip limit. With the inclusion of Tract 2 into the development plan the applicant had to conduct a Traffic Impact Analysis (TIA).

C13/7²

Therefore the zone change request on Tract 1 is to remove the 2,000 vehicle trip limit. The TIA recommendations will be included in a Public Restrictive Covenant that the applicant will execute with the City. The subject property is located on the Northwest corner of 6th Street and West Avenue. Tract 1 is located in the Lower Shoal Creek District and Tract 2 is located in the both the Northwest District and the Lower Shoal Creek district of the Downtown Austin Plan. The Lower Shoal Creek District of the Downtown Austin Plan has not been finished yet and therefore makes no recommendations for the south portion of Tract 2. The Downtown Plan calls for the north half of Tract 2 to convert to Downtown Mixed Use with a sixty foot height limit (DMU-60). The applicant has been meeting with the neighborhoods, Original Austin Neighborhood Association and West Avenue Home Owners Association, to work out an agreement that would satisfy both parties. To date the neighborhoods have issued a joint letter stating their positions and it is included in your back up. Note: Single family, multifamily and commercial uses on properties zoned CBD or DMU are required to meet a 1-star rating under Austin Energy's Green Building Program.

BASIS FOR RECOMMENDATION:

1. *Zoning should allow for reasonable use of the property.*

Granting the requested zoning, as stated in the staff recommendation, would result in a land use that would be no more intense than what would be granted in the Downtown Austin Plan.

EXISTING ZONING AND LAND USES:

	ZONING	LAND USES
SITE	DMU-CO-CURE & LO & GO	Office building
NORTH	GO	Condominiums
SOUTH	DMU	Restaurant
EAST	CBD	Retail/Office
WEST	DMU	Office/parking lot

CASE HISTORIES:

CASE NUMBER	REQUEST	PLANNING COMMISSION	CITY COUNCIL
C14-05-0040	From GO to DMU-CURE-CO	Approved DMU-CURE-CO [Vote: 7-0]	Approved DMU-CURE CO [Vote: 7-0]
C14-06-0007	From CS to CBD-CO	Approved CBD-CO [Vote: 7-0]	Approved CBD-CO [Vote: 5-0]
C14-06-0183	From GR to CBD-CURE-CO	Approved CBD-CO-CURE [Vote: 7-0]	Approved CBD-CO-CURE [Vote: 7-0]

NEIGHBORHOOD ORGANIZATION:

- Downtown Austin Neighborhood Coalition
- Pecan Street Owner's Association
- Downtown Austin Alliance
- Austin Warehouse District Association
- Old Pecan Street Association

- Sentral Plus East Austin Koalition
- Austin Neighborhood Council
- Downtown Austin Neighborhood Association

- Austin City Lofts HOA
- West End Austin Alliance
- Original Austin Neighborhood Assoc.

C13³
7/3

SCHOOLS:

Matthews Elementary School, O' Henry Middle School, Austin High School

SITE PLAN:

SP1. Any new development is subject to Subchapter E. Design Standards and Mixed Use. Additional comments will be made when the site plan is submitted.

SP2. There is a site plan currently approved for this property (SP-2008-0514C) which provides for office, restaurant, and research services uses, along with associated parking garage and drainage facilities.

SP3. The site is within a TWO Capitol View Corridor from the Barton Creek Pedestrian Bridge; height restrictions are strictly enforced.

SP 4. This site is within the Criminal Justice and the Downtown Creek Overlays.

SP 5. This site is within the Downtown area (boundaries are MLK, Lamar, Town Lake and IH35), it is recommended you contact the Design Commission to discuss your project. For more information regarding the Design Commission, please contact Jorge Rousselin, with Urban Design Division of Neighborhood Planning and Zoning, at 974-2975.

SP 6. FYI – Any new development must be compliance with Green Building standards of ONE Star is required for all buildings constructed on this site. Contact the Green Building Program at 482-5300 for further information.

ENVIRONMENTAL:

1. The site is not located over the Edwards Aquifer Recharge Zone. The site is located in the Shoal Creek Watershed of the Colorado River Basin, which is classified as an Urban Watershed by Chapter 25-8 of the City's Land Development Code. It is in the Desired Development Zone.
2. Impervious cover is not limited in this watershed class; therefore the zoning district impervious cover limits will apply.
3. This site is required to provide on-site structural water quality controls (or payment in lieu of) for all development and/or redevelopment when 5,000 s.f. cumulative is exceeded, and detention for the two-year storm. At this time, no information has been provided as to whether this property has any pre-existing approvals which would preempt current water quality or Code requirements.

C13
4
H

4. According to floodplain maps there is a floodplain within the project area.
5. Trees will likely be impacted with a proposed development associated with this rezoning case. Please be aware that an approved rezoning status does not eliminate a proposed development's requirements to meet the intent of the tree ordinances. If further explanation or specificity is needed, please contact the City Arborist at 974-1876. At this time, site specific information is unavailable regarding other vegetation, areas of steep slope, or other environmental features such as bluffs, springs, canyon rimrock, caves, sinkholes, and wetlands.
6. Standard landscaping and tree protection will be required in accordance with LDC 25-2 and 25-8 for all development and/or redevelopment.

TRANSPORTATION:

TR1. No additional right-of-way is needed at this time.

TR2. A traffic impact analysis is required and has been received. Additional right-of-way, participation in roadway improvements, or limitations on development intensity may be recommended based on review of the TIA. [LDC, Sec. 25-6-142]. Staff will issue TIA review comments via a separate memo.

TR3. Existing Street Characteristics:

Name	ROW	Pavement	Classification	Sidewalks	Bike Route	Bus Route
West Avenue	80'	36'	Collector	Yes	Yes	Yes (within ¼ mile)
W. 6 th St.	80'	60'	Major Arterial	Yes	Yes	Yes

CITY COUNCIL DATE: January 17th, 2013
February 14th, 2013

ACTION: Postponed to February 14th, 2013
Postponed to February 28th, 2013


ORDINANCE READINGS: 1ST 2ND 3RD

ORDINANCE NUMBER:

CASE MANAGER: Clark Patterson
Clark.patterson@ci.austin.tx.us

PHONE: 974-7691


13e

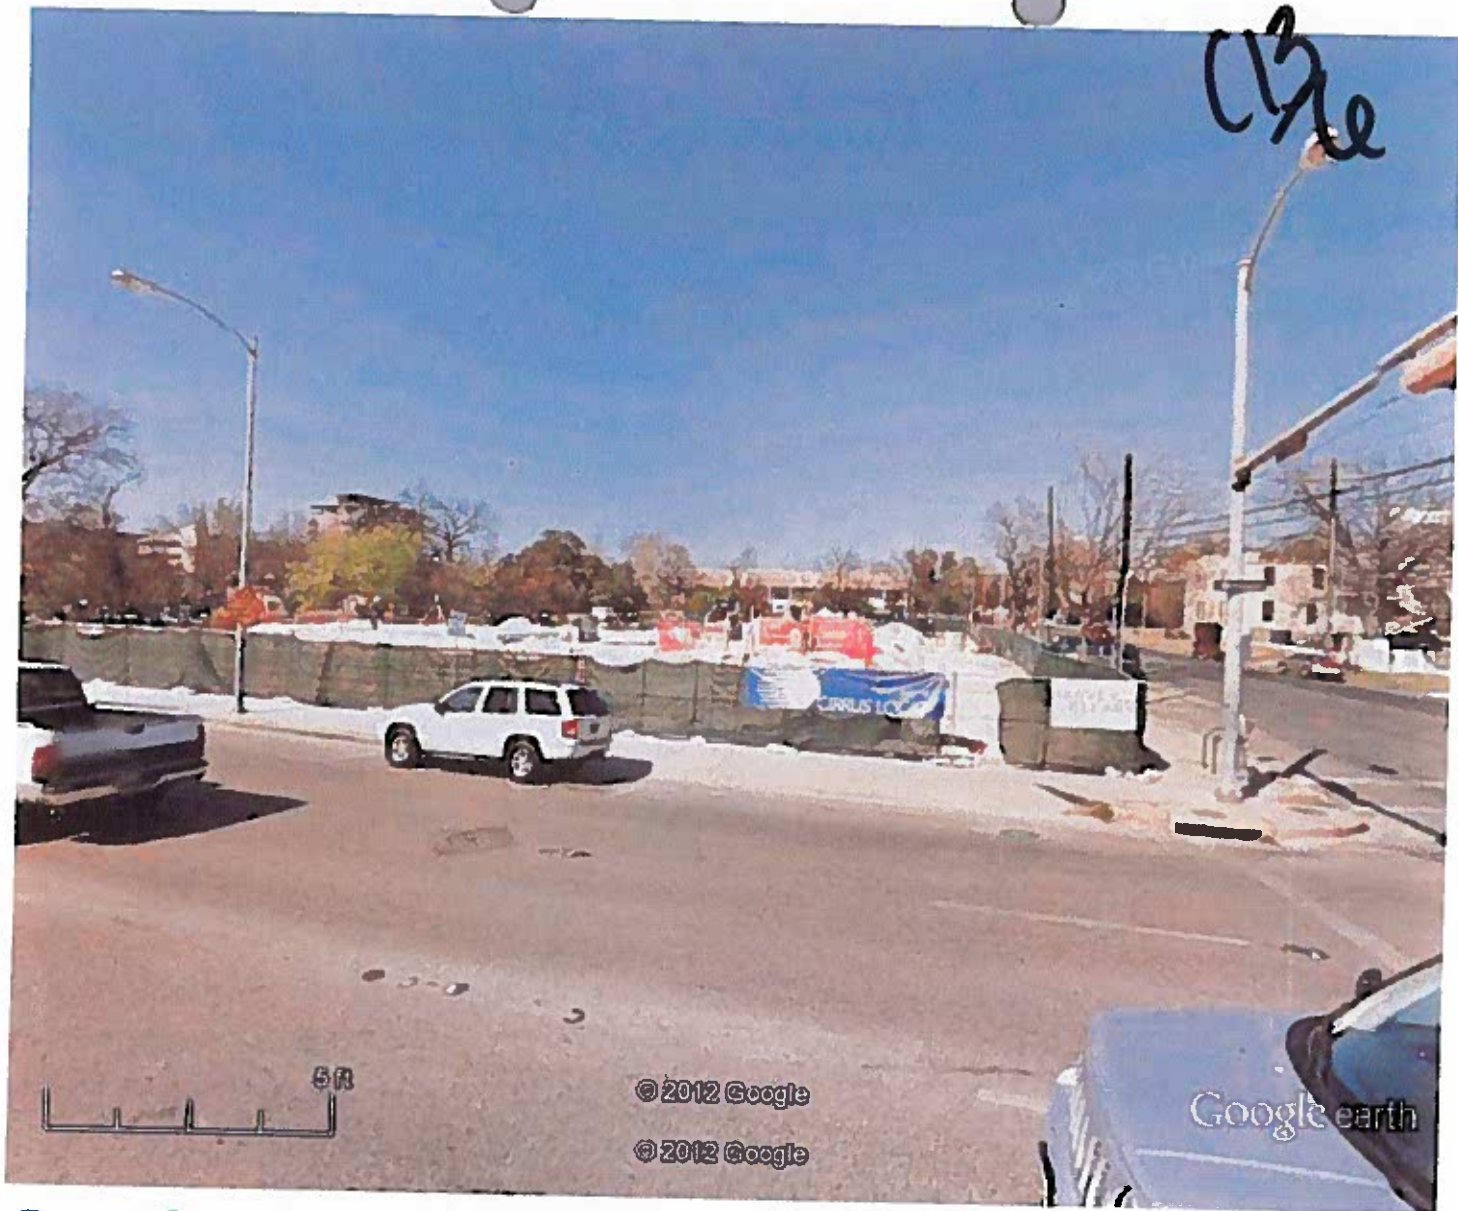

Google earth

feet 10
meters 3


C13
1/14

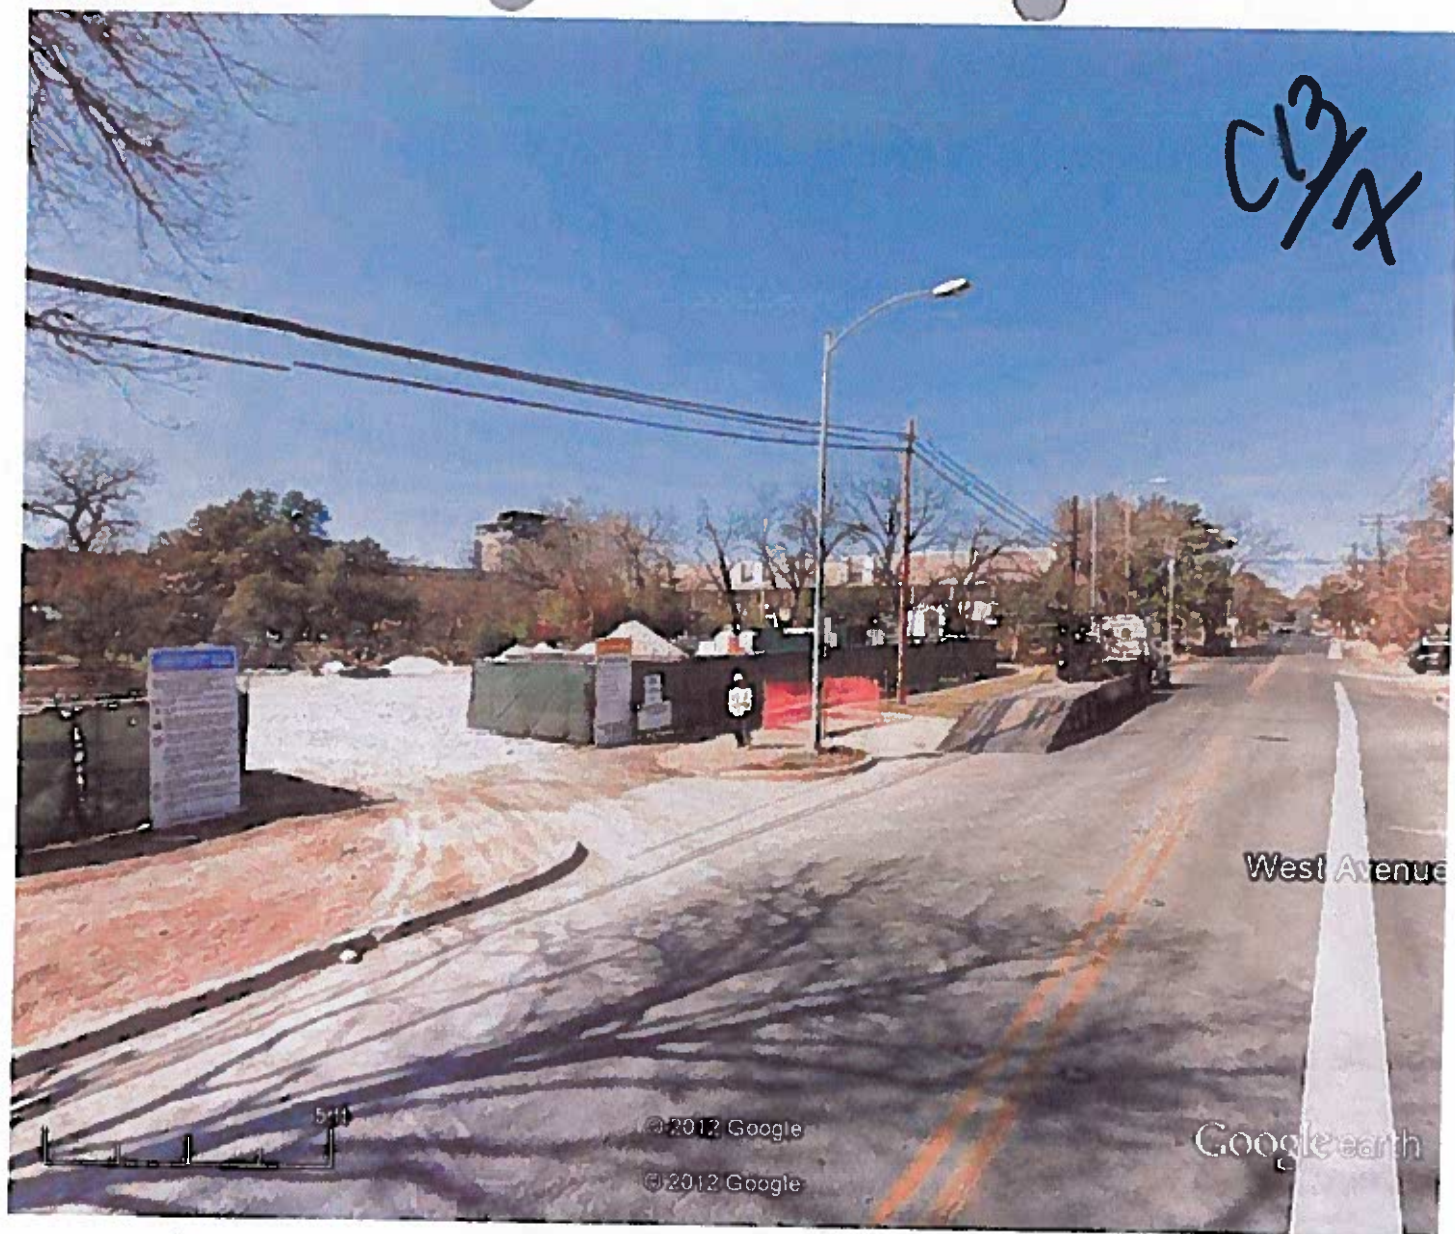

Google earth

feet 10
meters 3




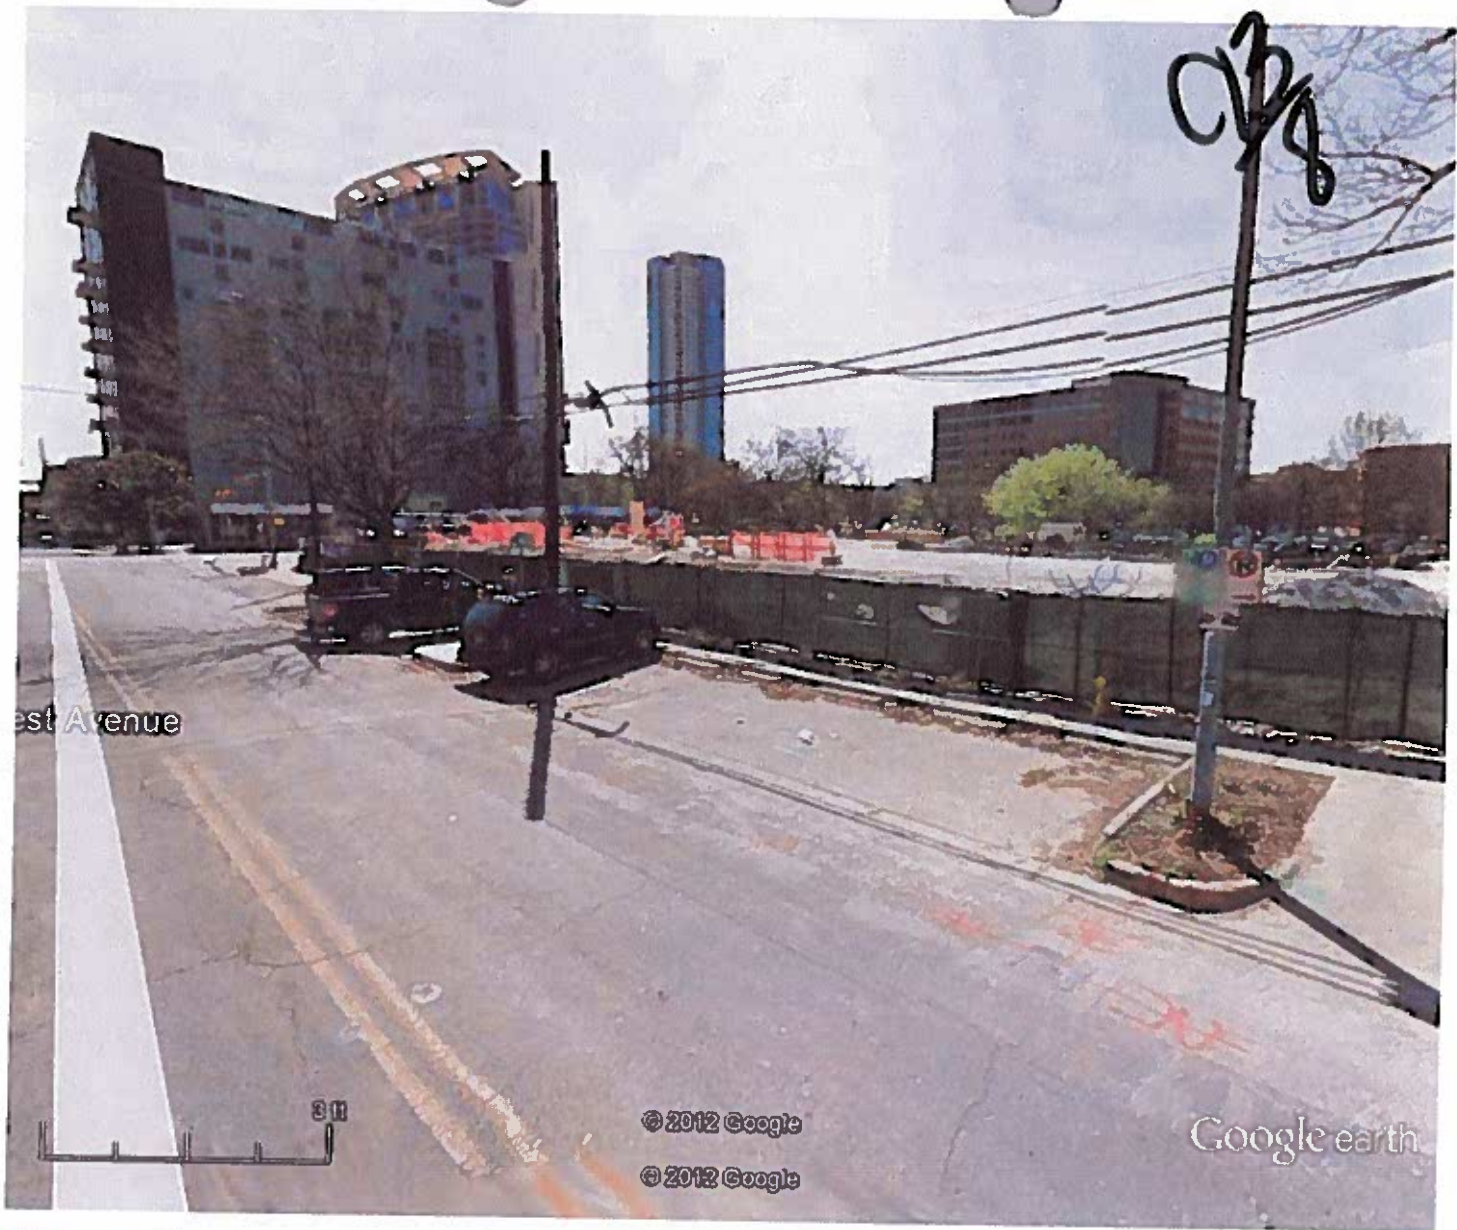


Google earth

feet 9
meters 2



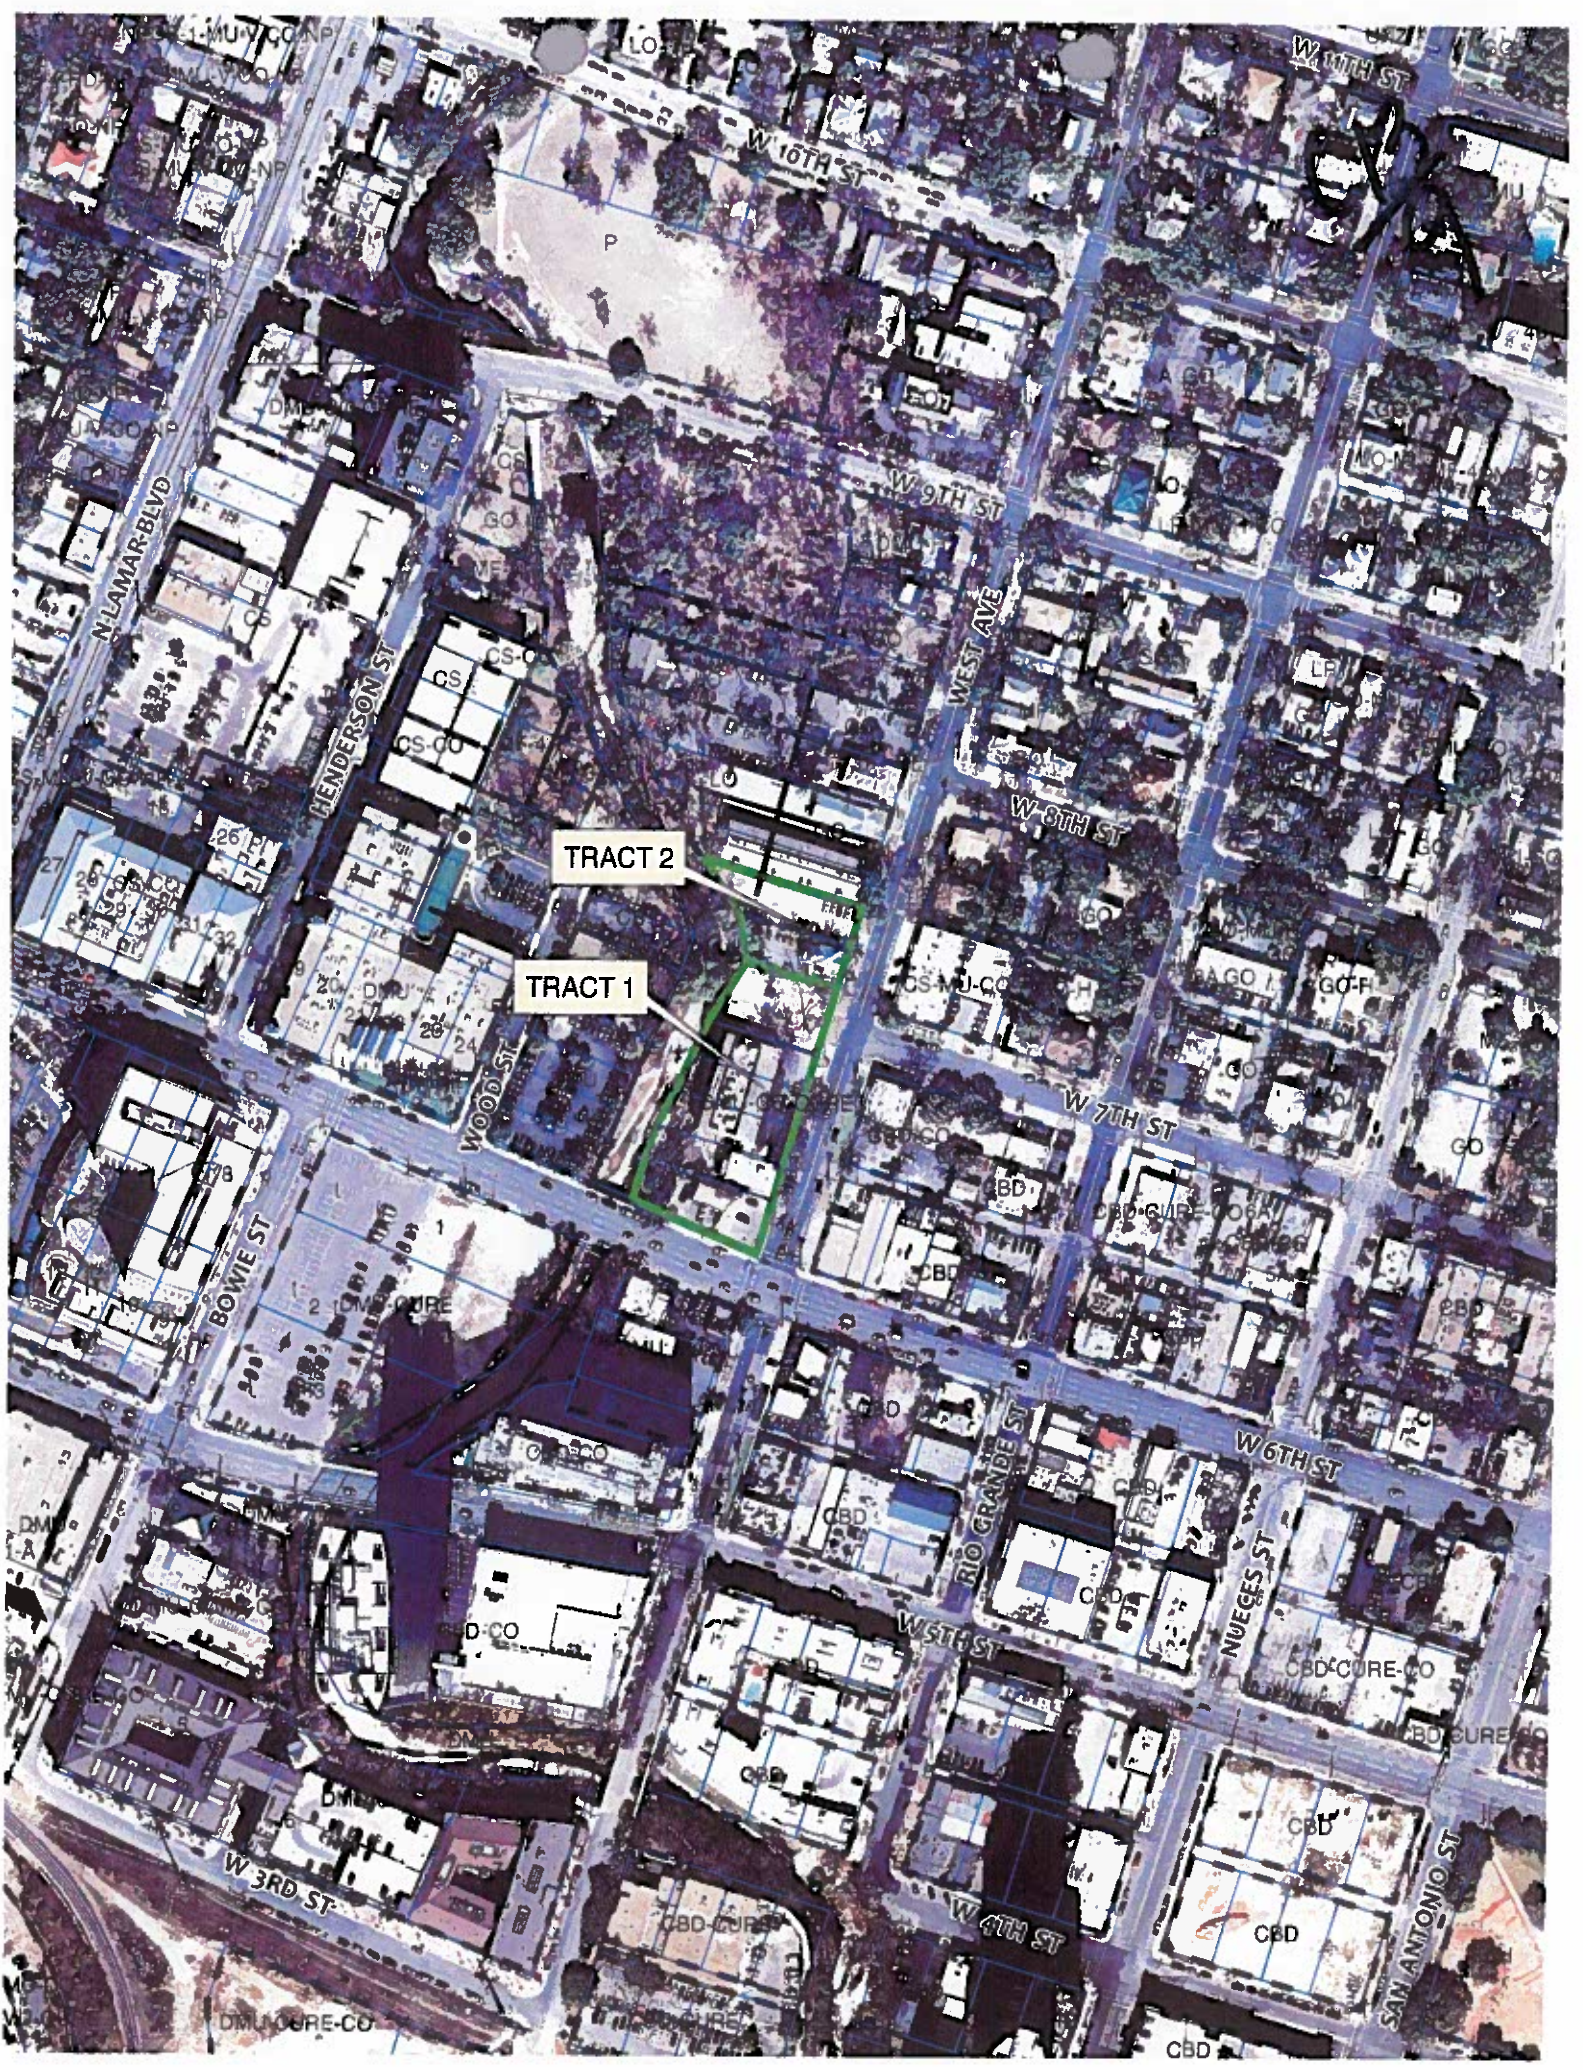

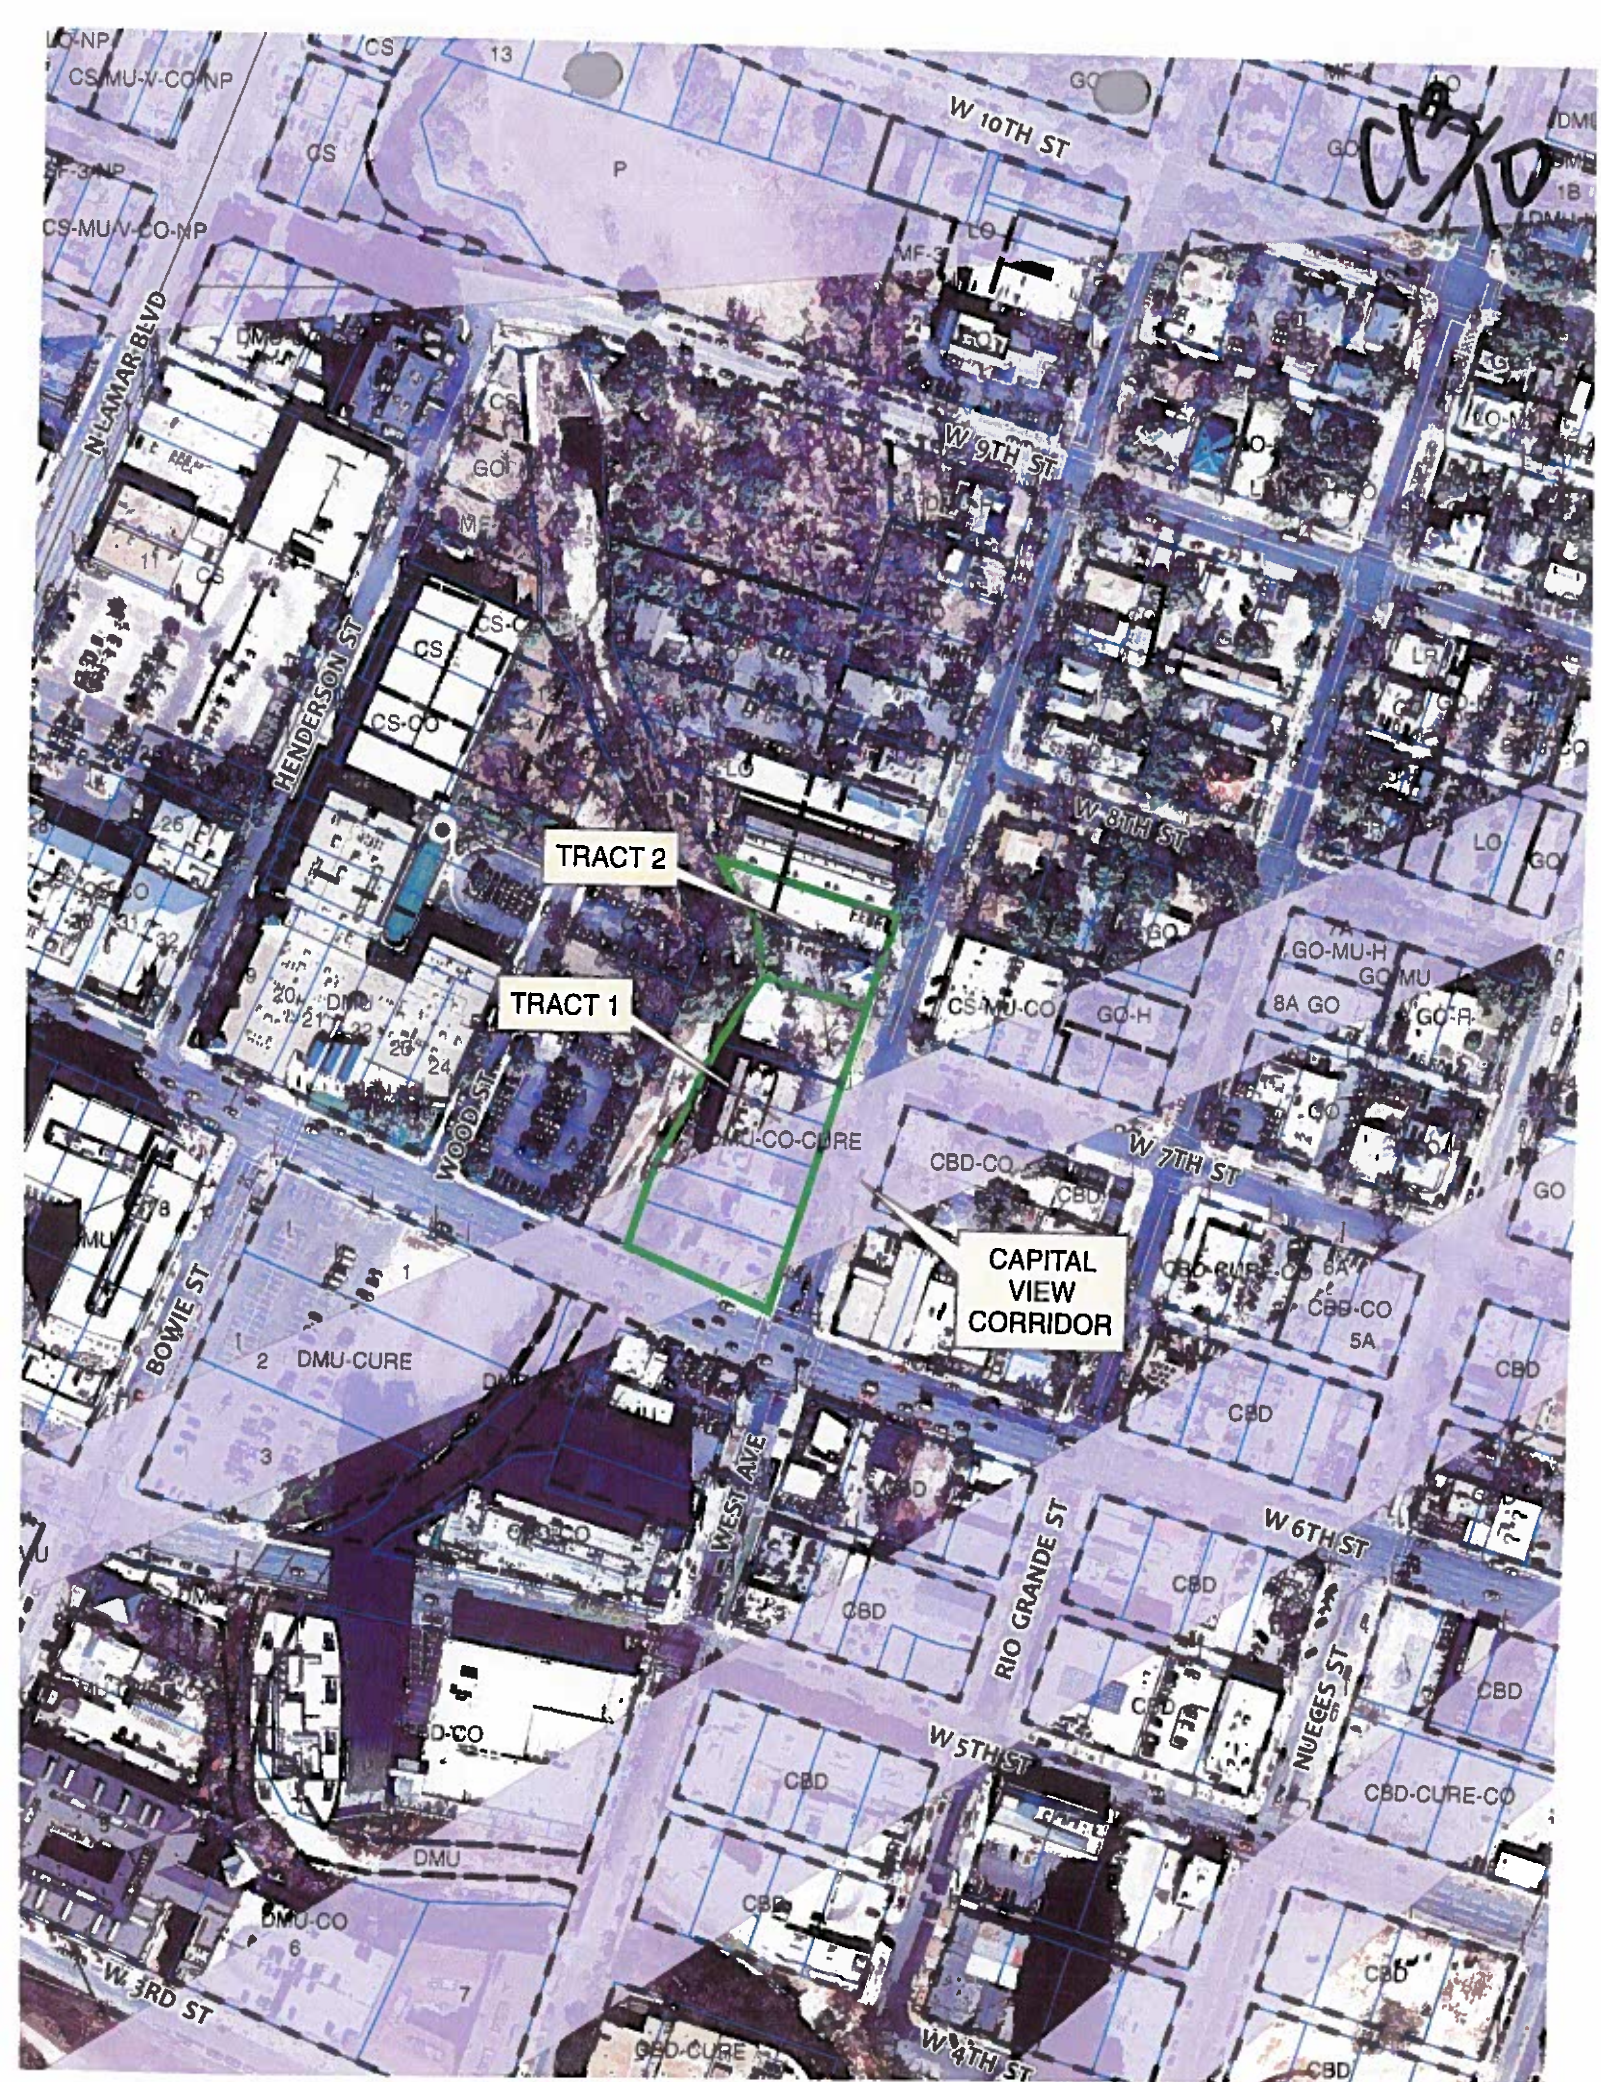


Height Determination Worksheet

Important: Select the Viewpoint/Corridor Name (below) FIRST.

Viewpoint/Corridor Name	Review Site	VP Elevation	Distance from Cap to Review Site Point	RS Elevation (approx.)	a 653 - VP Elev.	b Distance VP to Cap	tan θ a/b	b' Distance VP to RS	a' tan θ times b'	Max. Elev. VP Elev. + a'	h Max. Elev. - RS Elev. (approx.)
Barton Creek Pedestrian Bridge - 1	a	445	3350	472	208	8465	0.0246	5115	125.83	570.83	96.83
Barton Creek Pedestrian Bridge - 1	b	445	3600	460	208	8465	0.0246	4965	119.68	564.68	104.68

C13/11

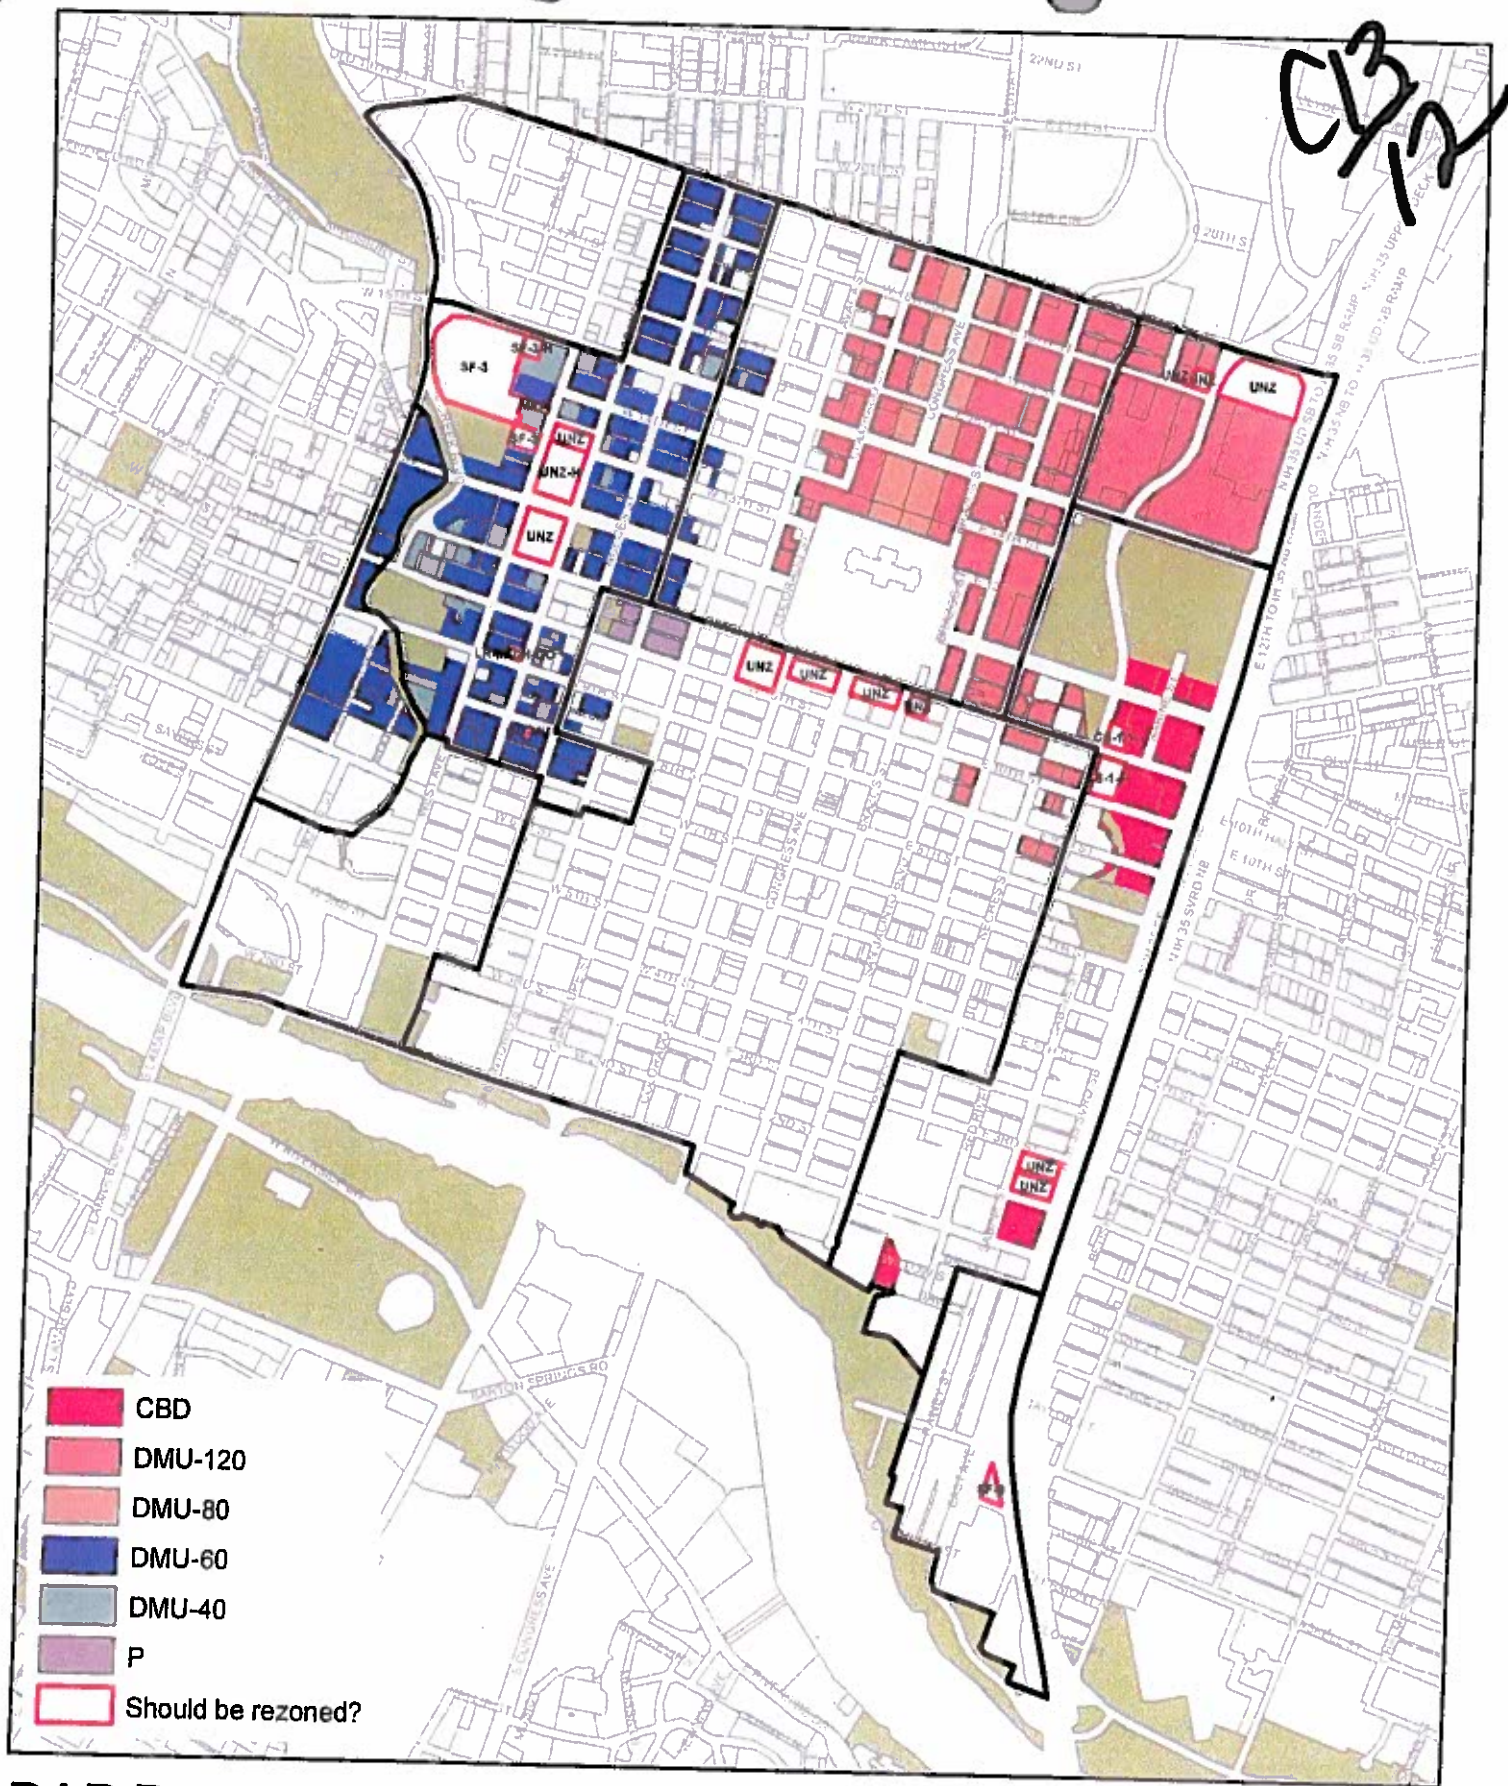


DAP Proposed Zoning Changes



PLANNING AND
DEVELOPMENT REVIEW
DEPARTMENT

This product is for informational purposes and may not have been prepared for or be suitable for legal, engineering, or surveying purposes. It does not represent an on-the-ground survey and represents only the approximate relative location of property boundaries. It has been produced by the Planning and Development Review Department for the sole purpose of geographic reference. No warranty is made by the City of Austin regarding specific accuracy or completeness.

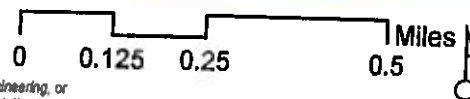

9/10/2012

C13
14

Twitter RSS Feeds Profile

Company Investors Careers Quality Contacts

Home Products Applications Support

Keyword Search

Go

Company

View Mobile Version

Home Company

Print This Page

About Cirrus Logic

Locations

Press Room

Company Information



Cirrus Logic, Inc. is a premier supplier of high-precision analog and digital signal processing components for audio and energy markets.

Founded in 1984, Cirrus Logic excels at developing complex chip designs where feature integration and innovation is a premium. Cirrus Logic has more than 1,000 patents that are key to

our more than 700 products serving more than 2,500 end customers globally, through both direct and distributor-based channel sales.

The company's headquarters are in Austin, Texas, with international locations in Europe, China and Japan. In June 2012 Cirrus relocated to our [new headquarters building](#) at 800 West 6th Street in downtown Austin.

Current News

November 20, 2012

Cirrus Logic Announces \$200 Million Share Repurchase Program

November 7, 2012

Cirrus Logic To Move Motor Control IC Team to Austin Headquarters

October 31, 2012

Cirrus Logic Reports September Quarter Revenue Up 91 Percent Year-Over-Year to \$194 Million

Company Guides December Quarter Revenue Up More than 120 Percent Year-Over-Year

October 29, 2012

Cirrus Logic Reschedules Q2 Earnings Release to Oct. 31 Due to Severe Weather

October 25, 2012

Cirrus Logic Named One of Best Companies to Work for in America for Second Consecutive Year

Austin-Based Semiconductor Company on Nationally Recognized List by Great Place to Work Institute

Visit our [News Archive](#)

Please note: Cirrus Logic routinely posts all important information on its website, including financial results and projections on its Investor site. Many of the materials available are dated materials that reflect Cirrus Logic's thoughts as of that date. Cirrus Logic undertakes no obligation to update or revise these materials.

National Awards



State Awards



Local Awards



Home Products Applications Support

Company Investors Careers Quality Contacts

[Twitter](#)[RSS Feeds](#)[Profile](#)[Company](#)[Investors](#)[Careers](#)[Quality](#)[Contacts](#)[Home](#)[Products](#)[Applications](#)[Support](#)

Keyword Search

Company



[Home](#) [Company](#) [Locations](#) [New Headquarters Building](#)[Print This Page](#)[About Cirrus Logic](#)[Locations](#)[Map and Directions](#)[International Sites](#)[Cirrus Logic
Headquarters](#)[Press Room](#)

New Headquarters Building




In January 2011, Cirrus Logic began construction on its new corporate headquarters in downtown Austin at 800 West 6th Street, intersecting West Avenue. The new facility is approximately 135,000 square feet and accommodates up to 500 employees at full capacity. The building was certified for occupancy and headquarters staff were transitioned to their new offices in June 2012.

Week of May 14, 2012

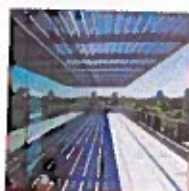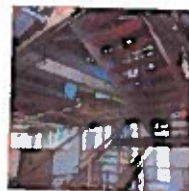[Week of April 2, 2012](#)[Week of February 27, 2012](#)[Week of December 26, 2011](#)

C13/16

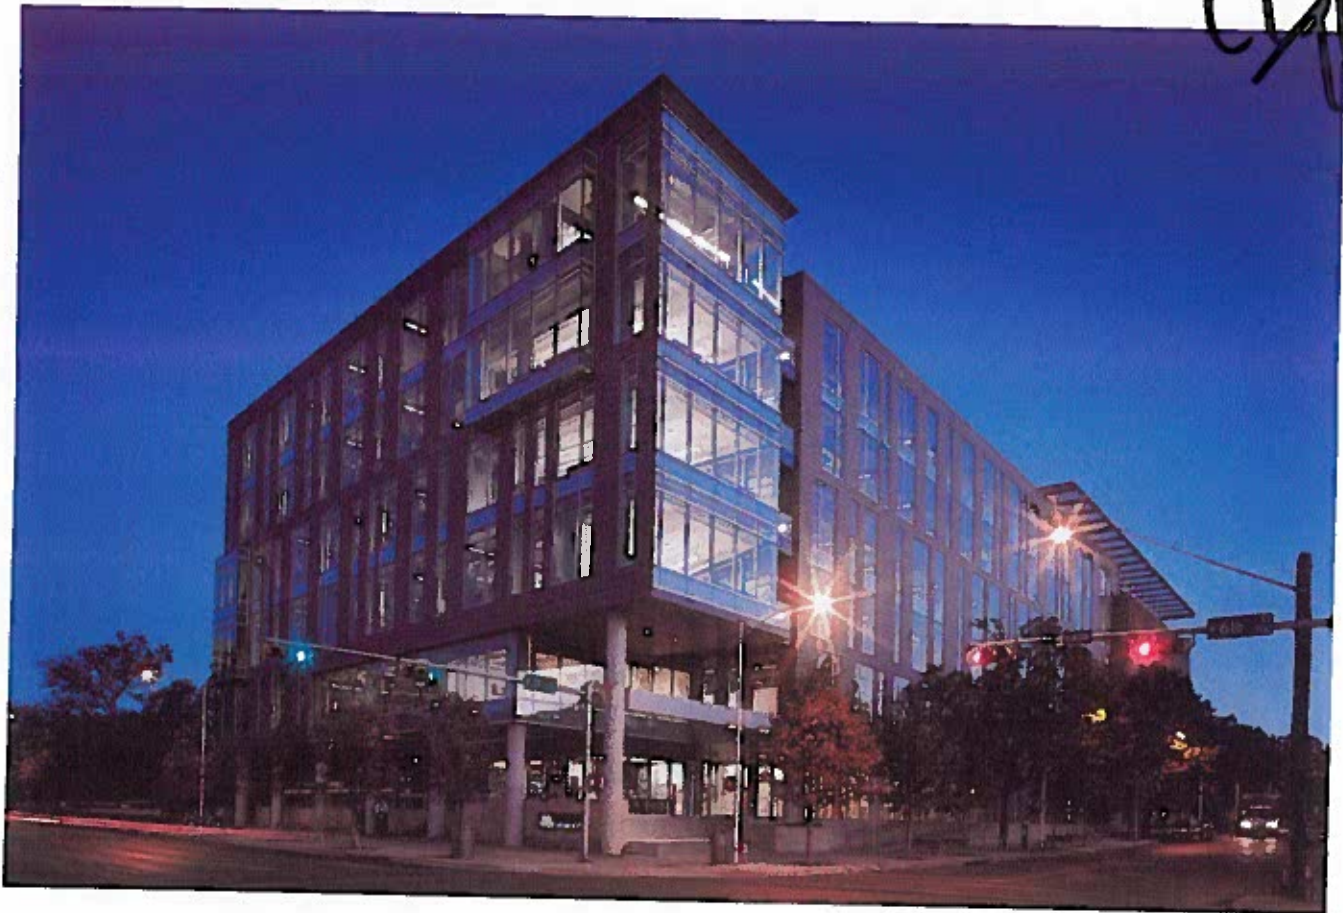


C13
1x




b Bury+Partners
ENGINEERING SOLUTIONS
331 East 34th Street, Suite 400
Soule, Texas 75781
Tel. (817) 299-0041 Fax (817) 299-0025
Bury+Partners, Inc. ©Copyright 2000


C13/19

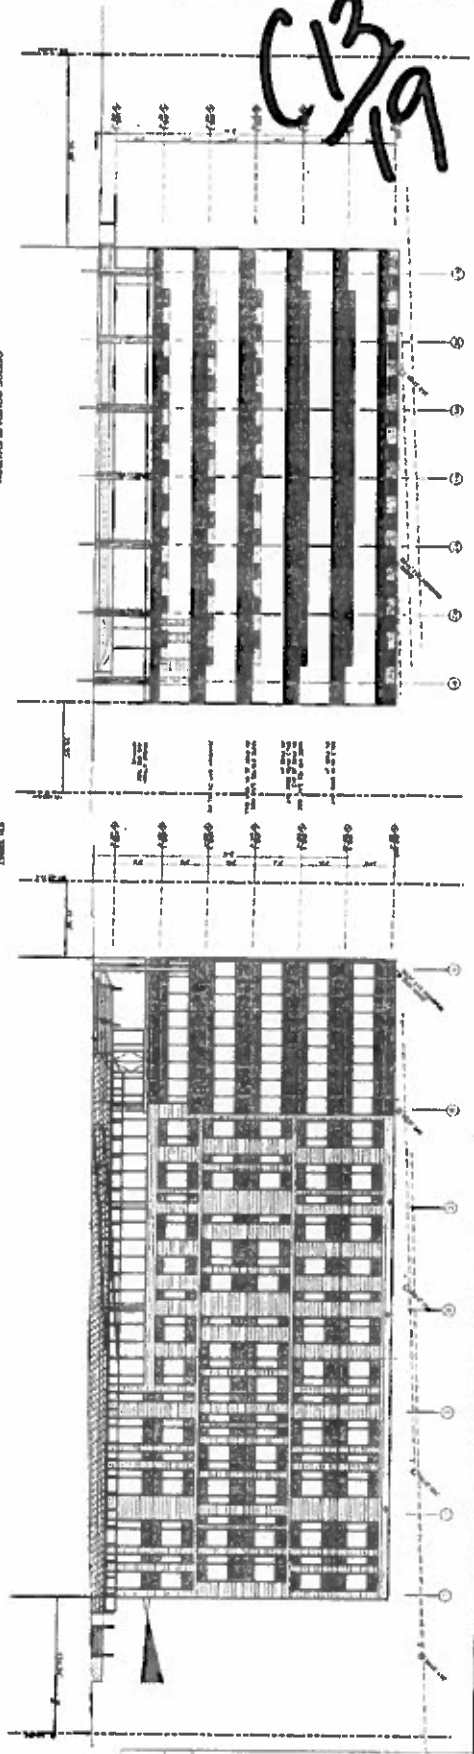

SHOAL CREEK OFFICES

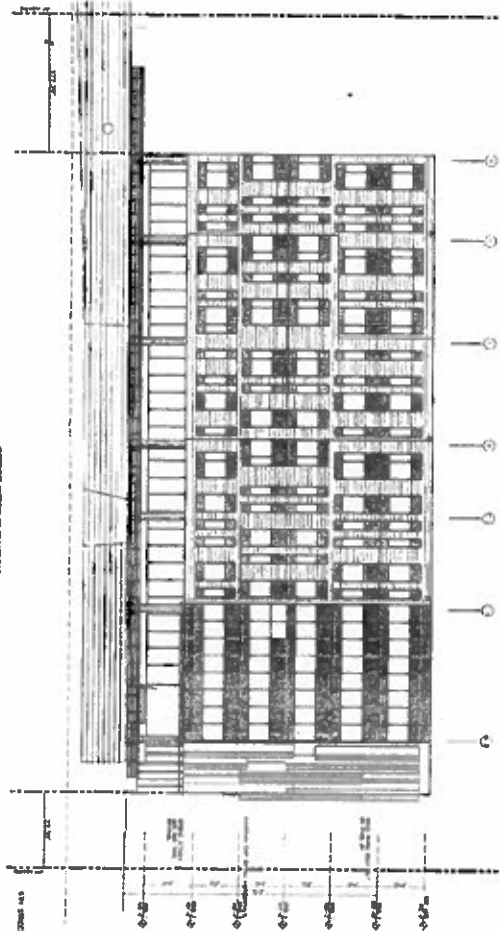

SHOAL CREEK OFFICES

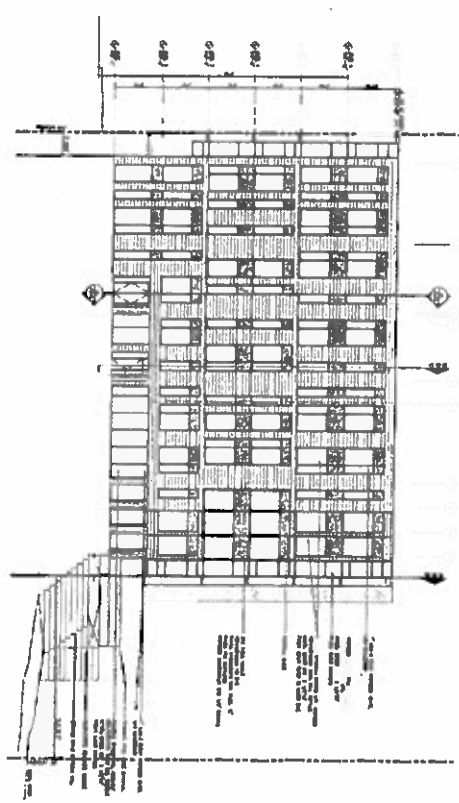

SHOAL CREEK OFFICES

1. ALL DRAWINGS MUST BE APPROVED BY THE ARCHITECT AND ALL
2. CHANGES TO THE DRAWINGS MUST BE APPROVED BY THE ARCHITECT
3. CHANGES TO THE DRAWINGS MUST BE APPROVED BY THE ARCHITECT
4. CHANGES TO THE DRAWINGS MUST BE APPROVED BY THE ARCHITECT

DATE PLOTTED: 04/11/10
FILE: 04/11/10
DRAWN BY: RHM
DESIGNED BY: RHM
REVIEWED BY: GAB
PROJECT NO: 1488-02-30

24
SHEET
OF 43

SHOAL CREEK OFFICES
800 WEST 6TH STREET
FORTIS COMMUNITIES-AUSTIN, LP.


ARCHITECTURAL
ELEVATIONS

Bury+Partners
ENGINEERING ARCHITECTS
303 East Sixth Street, Suite 400
Austin, Texas 78701
Tel: (512) 261-0011 Fax: (512) 261-0010
Bury+Partners, Inc. ©Copyright 2008

SP-2008-054C

C13/20

CIRRUS LOGIC II

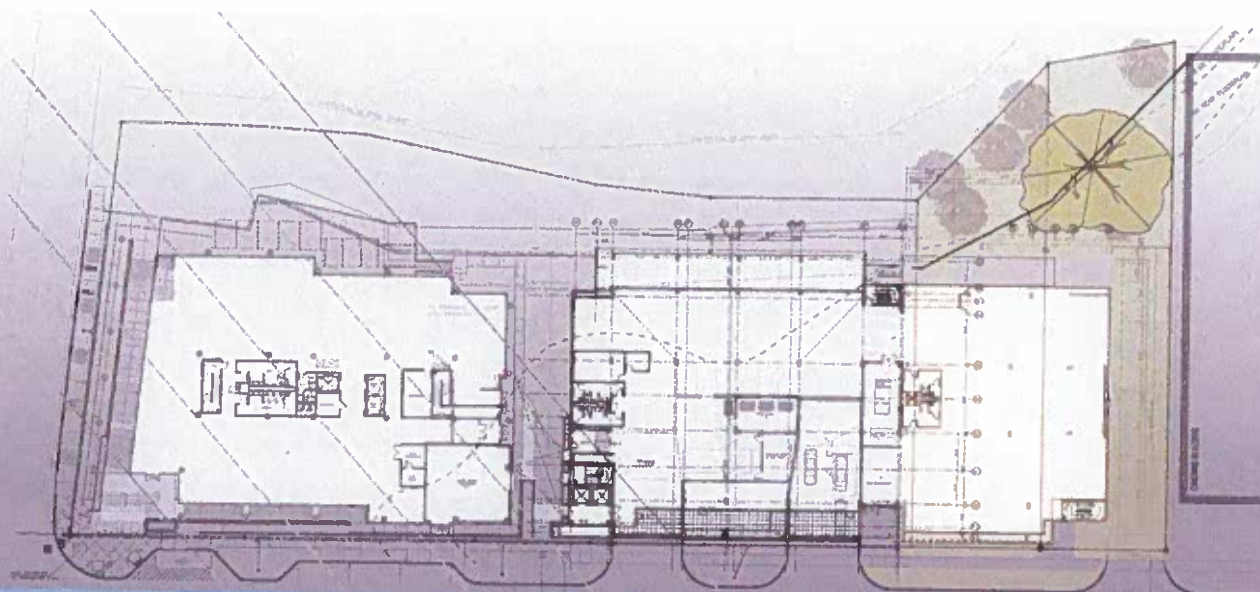


mupoz
alain

HOUSE

CIRRUS LOGIC
LOT 100 / 101
Feb. 14, 2018

C13/21

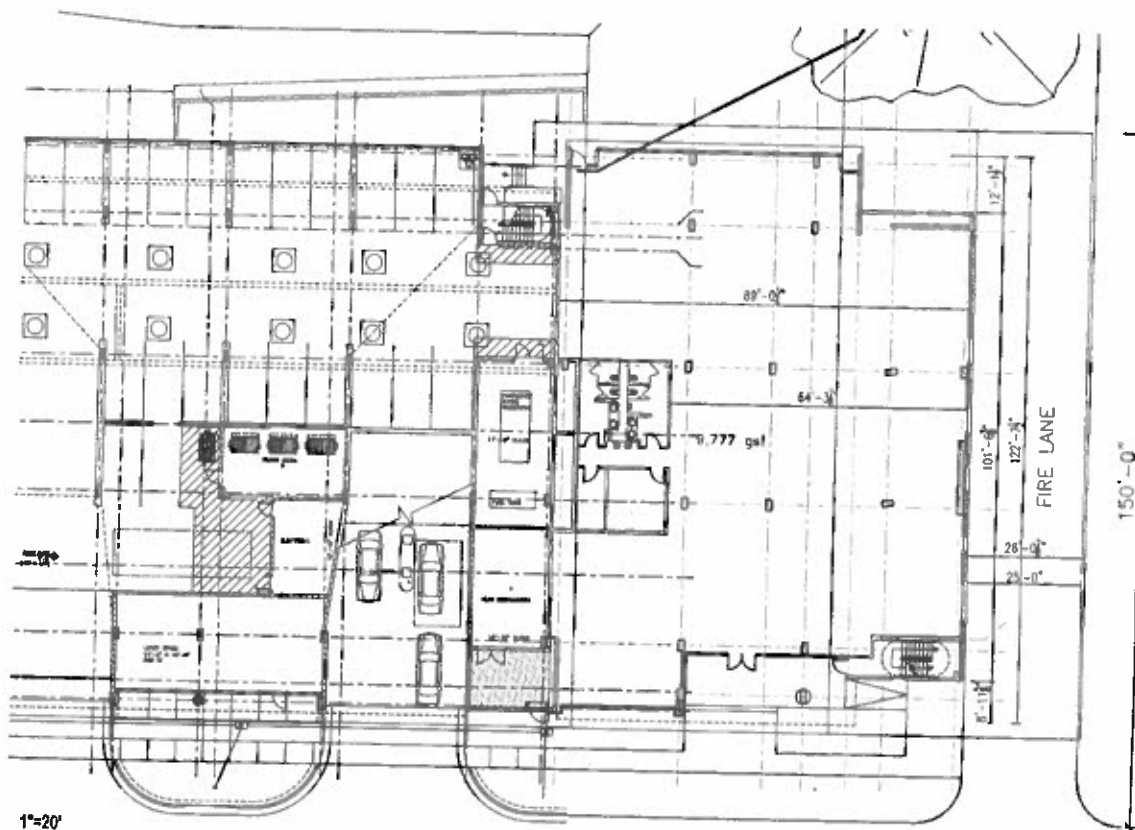


	GSF	PARKING SPACES	
		GROSS	NET
Level 8	9,293		
Level 7	6,775	18	16
Level 6	9,584	26	27
Level 5	10,647	33	28
Level 4	10,647	33	28
Level 3	10,647	33	28
Level 2	10,647	33	28
Level 1	9,777		
TOTAL:	78,017	176	150

GROUND FLOOR
CIRRUS LOGIC PHASE 2



THIS IS A PRELIMINARY DRAWING. IT IS NOT TO BE USED FOR CONSTRUCTION. IT IS THE PROPERTY OF MUNOZ ALBIN AND SHOULD BE KEPT IN CONFIDENCE.

C13/22

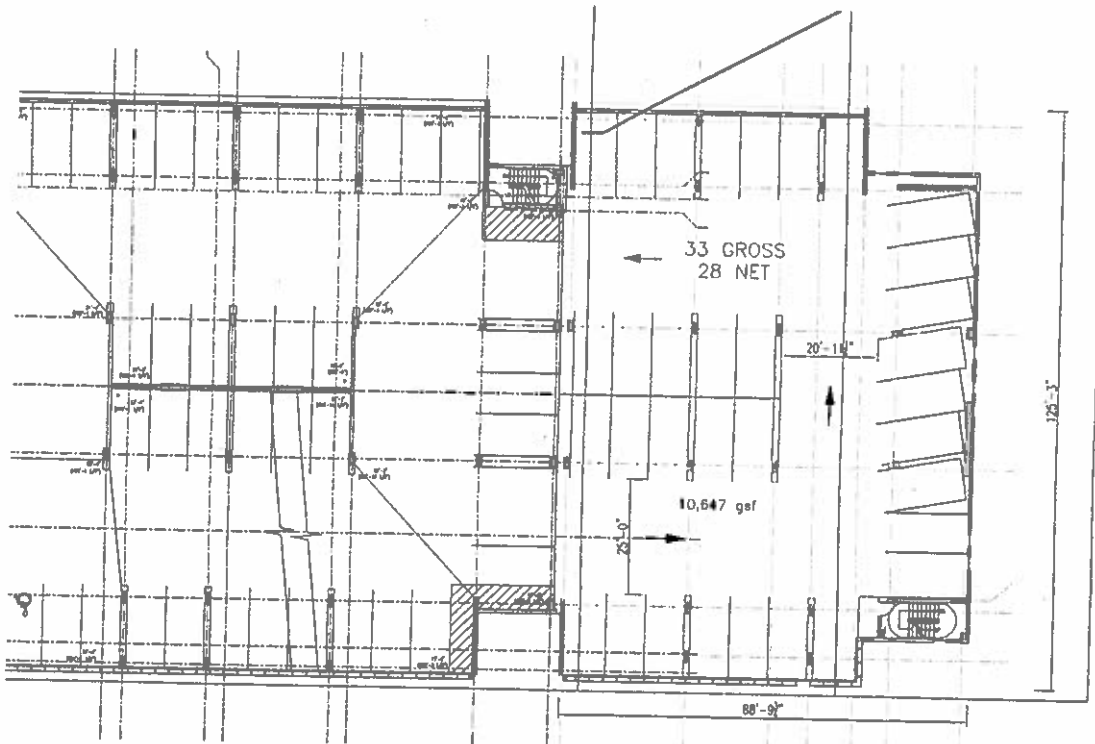

1"=20'

TYPICAL FLOOR PLAN LEVELS 2 - 5


CIRRUS LOGIC PHASE 2



REVISIONS			
NO.	DATE	DESCRIPTION	BY
1	February 14, 2013		
A	FP	002	000

DATE: 02/14/2013 10:00 AM PROJECT: CIRRUS LOGIC PHASE 2 DRAWING: FLOOR PLAN

C13/23

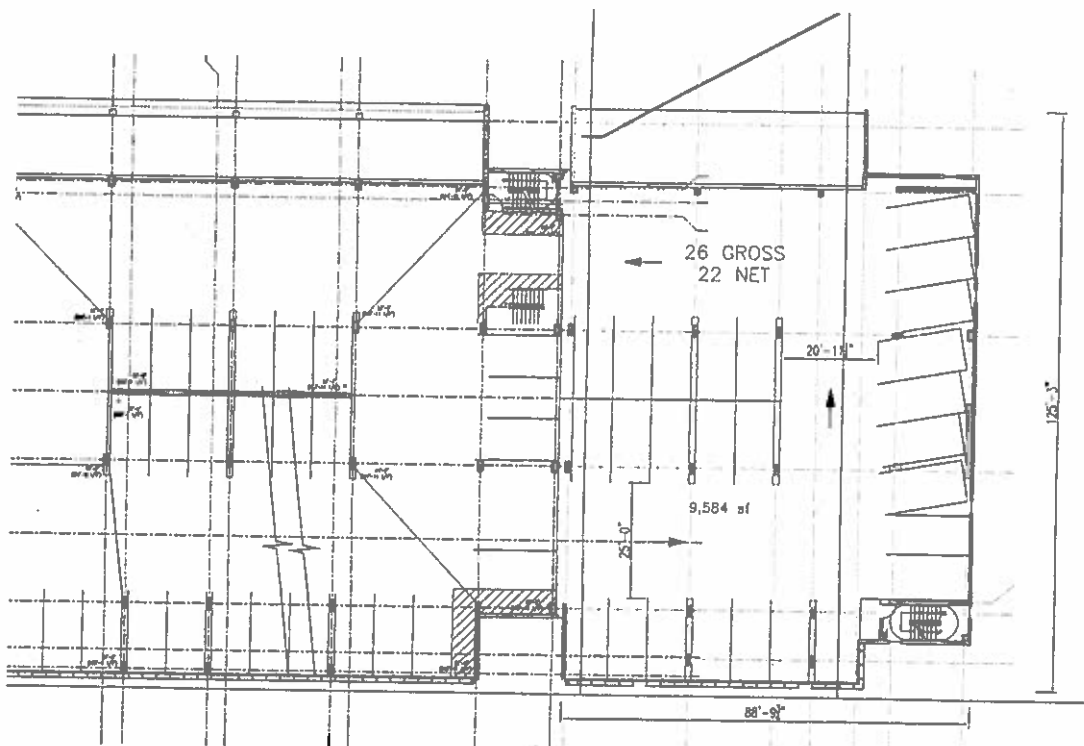

1"=20'

FLOOR PLAN LEVEL 6

CIRRUS LOGIC PHASE 2



REVISIONS			
NO.	DATE	DESCRIPTION	BY
1	February 14, 2012	Final Design	...
A	FP	003 000	

DATE & DESCRIPTION OF REVISIONS: 02/14/12 12:00 PM 003 000 000 000 000 000 000


[illegible]

CIRRUS LOGIC PHASE 2



STUDIOS Gaudin & Co | **SUPPLY** 4000 N. Industrial Blvd. | **TORONTO** | 416-398-7700

C13/26

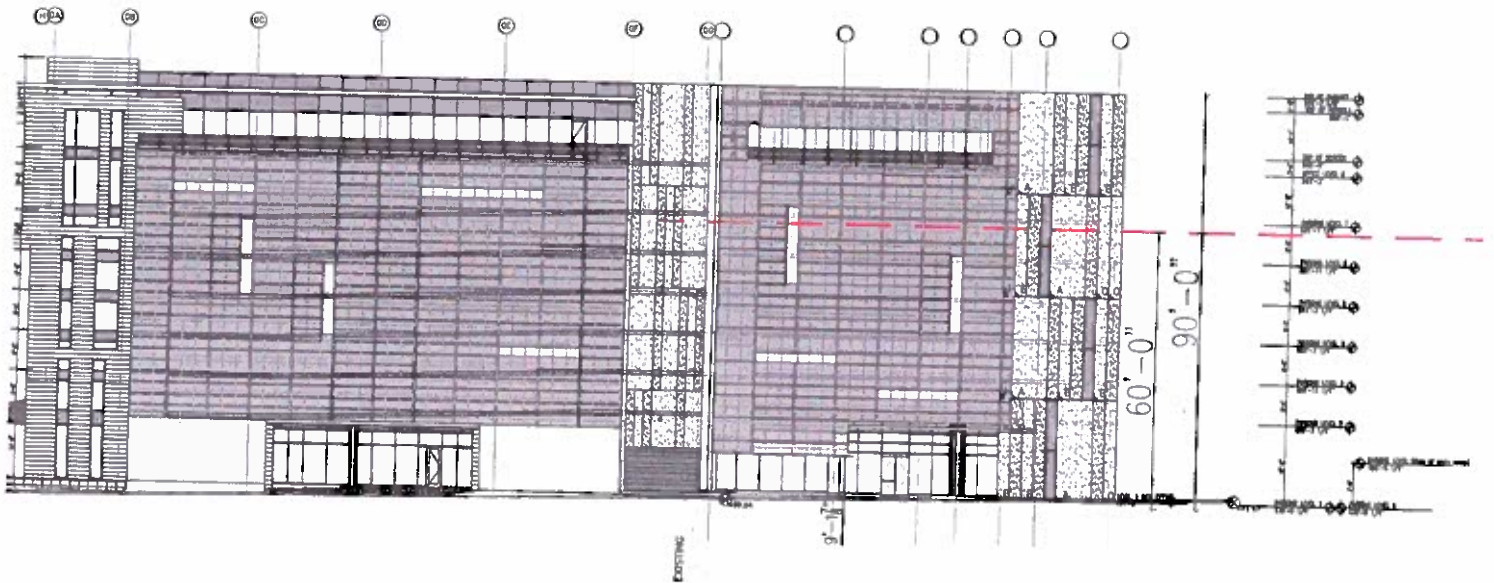

EAST ELEVATION

CIRRUS LOGIC PHASE 2



PROJECT INFORMATION			
PROJECT	DATE	February 14, 2013	
NO.	REV.	DATE	BY
A	EL	001	000

PHASE 2: CIRRUS LOGIC PHASE 2 (1/14/13) 1/14/13 1/14/13

C13/27



NORTH ELEVATION
CIRRUS LOGIC PHASE 2

HOUSE
+ partners

munoz
albin

REV	DATE	BY	CHK
A	EL	002	000

PROPERTY 1

Architectural section drawing of a building, showing a cross-section through a multi-story structure. The drawing includes a red dashed line indicating a specific level or boundary. The structure features various materials and structural elements, including columns and beams. A scale bar is present at the bottom left.

CIRRUS LOGIC PHASE 2



February 14, 2012			
A	EL	003	000

DOI: 10.1002/for

ORDINANCE NO. 20050728-Z021

C13/29

AN ORDINANCE REZONING AND CHANGING THE ZONING MAP FOR THE PROPERTY LOCATED AT 800 WEST 6TH STREET, 602, 606, AND 700 WEST AVENUE FROM GENERAL OFFICE (GO) DISTRICT AND DOWNTOWN MIXED USE (DMU) DISTRICT TO DOWNTOWN MIXED USE- CONDITIONAL OVERLAY-CENTRAL URBAN REDEVELOPMENT DISTRICT (DMU-CO-CURE) COMBINING DISTRICT.

BE IT ORDAINED BY THE CITY COUNCIL OF THE CITY OF AUSTIN:

PART 1. The zoning map established by Section 25-2-191 of the City Code is amended to change the base district from general office (GO) district and downtown mixed use (DMU) district to downtown mixed use-conditional overlay-central urban redevelopment district (DMU-CO-CURE) combining district on the property described in Zoning Case No. C14-05-0040, on file at the Neighborhood Planning and Zoning Department, as follows:

Lots 1-6, Outlot 1, Division E, J.H. Robinson Subdivision, a subdivision in the City of Austin, Travis County, Texas, according to the map or plat of record in Plat Book 1, Page 28, of the Plat Records of Travis County, Texas (the "Property"),

locally known as 800 West 6th Street, 602, 606, and 700 West Avenue, in the City of Austin, Travis County, Texas, and generally identified in the map attached as Exhibit "A".

PART 2. The regulations for the Property within the boundaries of the CURE combining district established by this ordinance are modified as follows:

The maximum height of a building or structure or portion of a building or structure is 136 feet.

PART 3. The Property within the boundaries of the conditional overlay combining district established by this ordinance is subject to the following conditions:

A site plan or building permit for the Property may not be approved, released, or issued, if the completed development or uses of the Property, considered cumulatively with all existing or previously authorized development and uses, generate traffic that exceeds 2,000 trips per day.

C13/30
Except as specifically restricted under this ordinance, the Property may be developed and used in accordance with the regulations established for the downtown mixed use (DMU) base district and other applicable requirements of the City Code.

PART 4. This ordinance takes effect on August 8, 2005.

PASSED AND APPROVED

July 28, 2005

§
§
§

Will Wynn
Mayor

APPROVED:

David Allan Smith
City Attorney

ATTEST:

Shirley A. Brown
City Clerk



C13
1/32

Date: Feb 1, 2013
To: Clark Patterson, Case Manager
CC: Alex Reyna, P.E., PTOE | Bury+Partners
Reference: TIA Final Memo C14-2012-0083 (Cirrus Logic)

Cirrus Logic development is located at the northwest corner of 6th Street and West Avenue in Austin, Texas. The development will include additional Single Tenant Office Building Space to existing land uses (currently under construction). The existing uses include Single Tenant Office, a Research and Development Center, and a Quality Restaurant. Access to the development will be provided by previously approved driveways on West Avenue. The proposed development is anticipated to be completed by 2013.

The Transportation Review Section has reviewed the Traffic Impact Analysis for the Cirrus Logic dated June, 2012 and revised in October, 2012, prepared by Alex Reyna, P.E. of Bury and Partners and offer following comments:

TRIP GENERATION

Based on the standard trip generation rates established by the Institute of Transportation Engineers (ITE), the development will generate approximately 3,124 unadjusted average daily trips (ADT) and 2,812 adjusted ADT upon build out. The table below shows the adjusted trip generation by land uses for the proposed development.

SUMMARY OF ADJUSTED DAILY AND PEAK HOUR TRIPS						
Proposed Land Use	Size (SF)	24-Hour Volume	AM Peak Hour		PM Peak Hour	
			Enter	Exit	Enter	Exit
Single Tenant Office	60,977	635	88	11	14	81
Research & Development Center	70,133	512	64	14	10	58
Quality Restaurant	10,394	842	0	0	47	23
Phase I Total		1,989	152	25	71	162
Single Tenant Office	79,023	823	113	14	19	104
Phase II Totals		823	113	14	19	104
Project Total		2,812	265	39	90	266

C13/33

ASSUMPTIONS

1. A transit reduction of ten percent was assumed for all site-generated trips, during each peak period.
2. A 2% annual growth rate was assumed for this project.

EXISTING AND PLANNED ROADWAYS

6th Street: 6th Street is currently classified as a 4-lane one-way arterial which provides westbound movements in the vicinity of the project. There are no planned improvements for 6th Street. City of Austin traffic counts (2009) on 6th Street, west of Baylor Street (west of the project), recorded approximately 21,319 vehicles per day (vpd).

5th Street: 5th Street is currently classified as a 4-lane one-way arterial which provides eastbound movements in the vicinity of the project. There are no planned improvements for 5th Street. City of Austin 2011 traffic counts on 5th Street, west of Rio Grande Street, recorded approximately 19,492 vpd.

West Avenue: West Avenue is currently classified as a 2-lane undivided collector providing north-south movements in the vicinity of the project. Based on 24-hour bi-directional tube counts obtained by Bury in May 2012, the estimated average daily traffic (ADT) along West Avenue is 1,889 vpd.

INTERSECTION LEVEL OF SERVICE (LOS)

The TIA analyzed the five (5) existing intersections and two (2) Proposed Site Driveways (Driveway B being the fourth approach to an existing intersection at 7th Street and West Avenue). The results are summarized in the table below:

INTERSECTION LEVEL OF SERVICE						
Intersection	2012 Existing LOS		2013 Forecasted LOS		2013 Site+ Forecasted LOS	
	AM	PM	AM	PM	AM	PM
5th Street and West Avenue	B	B	B	B	B	B
6th Street and West Avenue	B	B	B	B	B	C
7th Street/Driveway B and West Avenue	A	A	A	A	A	A
8th Street and West Avenue	A	A	A	A	A	A
9th Street and West Avenue	A	B	B	B	B	C
Driveway A and West Avenue					A	A

C13
34

RECOMMENDATIONS

The intersection operates at an acceptable level of service upon build-out, therefore no improvements are recommended at this time.

1. City of Austin Transportation Department Signals Division has approved the TIA.
2. Development of this property should be limited to uses and intensities which will not exceed or vary from the projected traffic conditions assumed in the TIA, including peak hour trip generations, traffic distribution, roadway conditions, and other traffic related characteristics.

If you have any questions or require additional information, please contact me at 974-2219.



Sangeeta Jain, AICP
Development Services Process Coordinator
LUR Division, Planning and Development Review Dept.

Patterson, Clark

C13/13

From: Ted Siff <[REDACTED]>
Sent: Wednesday, January 16, 2013 10:23 PM
To: Patterson, Clark
Cc: Wesley Shackelford
Subject: C14-2012-0083 - OANA & 706 West Ave HOA joint letter
Attachments: Jt OANA West Ave HOA ltr re 602-702 West 1.16.13.pdf; Amanda Morrow 7.10.2012 ltr to Planning re zoning of Tract 1 and 2 to add 80m of office etc.pdf

Dear Clark,

We have attached a joint letter from OANA and 706 West Ave HOA, as well as the July 10, 2012 letter from Armbrust & Brown which describes the applicant's original intended uses that generated this zoning request.

We respectfully request that you make both of the attached letters as well as this email message part of the backup for this Planning Commission agenda item.

The joint letter supersedes all previous communication our organizations have had with your office on this zoning case.

Please contact either of us if you have any questions.

Ted Siff, President
Original Austin Neighborhood Assn. (OANA)
www.originalaustin.org
512-657-5414

and

Wesley Shackelford, President
706 West Avenue Association (706 West Ave HOA)
(512) 699-6683

706 West Avenue Association

&



C13
3/26

January 16, 2013

Clark Patterson, Case Manager
Planning & Development Review Department, City of Austin

RE: C14-2012-0083 - 800 W. 6th Street, 602, 604, 606, 700 and 702 West Avenue ("Property")
Existing Zoning: DMU-CO-CURE & LO-GO
Proposed Zoning: DMU-CURE & DMU

Dear Mr. Patterson, CoA Case Manager:

The boards of the directors of the 706 West Avenue Association (West Ave HOA) and the Original Austin Neighborhood Association (OANA) jointly submit this letter. Our organizations have met with the applicant's representatives numerous times since August of 2012 in an effort to come to a mutual agreement. We ask that this case be postponed because the applicant's intended uses for the Property relate to and anticipate the applicant's larger campus plan, which will involve other nearby properties that are not today a part of this current zoning case.

The applicant's initially requested us to support its plans to build a 79,133 square foot office building on this property (see attached July 10, 2012 letter from Ambrust & Brown), which uses we supported. However, the applicant's plans have evolved into a larger concept. They now desire rezoning in order to build a large central parking garage intended to serve several existing and future office buildings apparently. The applicant has acquired at least two other properties nearby and has expressed its desire to plan a campus for its employees as close to its existing office headquarters building as possible.

We believe the proposed rezoning for the applicant's current intended use should be evaluated along with applicant's additional planned developments nearby in order to fairly evaluate this rezoning request. West Ave HOA and OANA share common goals in this respect and want to forge a collaborative relationship with the applicant that will lead to a greater common outcome ([click here to view the OANA goals](#)).

Therefore, West Ave HOA and OANA respectfully request that the Planning Commission direct the applicant, West Ave HOA and OANA to defer action on this current zoning request, and ask that the applicant meet and aggressively explore a campus plan concept that meets the applicant's objectives while preserving and enhancing our neighborhood's objectives, and reschedule this agenda item to be considered substantively at its February 12th meeting.

Sincerely,

and



Ted Siff, OANA President

OANA Board of Directors

Ted Siff, President, Albert Stowell, Treasurer
Blake Tollett, Secretary, Karen Armstrong, Tom Borders
Ray Canfield, Rick Hardin, John Horton, Paul Isham
Perry Lorenz, Bill Schnell



Wesley Shackelford, West Ave HOA, President

West Ave HOA Board of Directors

Wesley Shackelford, President, Mark Holzbach,
Treasurer & Secretary, Karen Armstrong,
Joe Bryson, Darren & Michelle Crystal,
Dana Fris-Hansen, John McCall

Post Office Box 1282

Austin, TX 78767

www.originalaustin.org

706 West Avenue
Austin, TX 78701



C13/37

SOCIAL
KNOWLEDGEABLE
INFLUENTIAL

March 6, 2013

Mitchell McGovern
President

Pamela Power
Vice President

Amber Gugino
Secretary

Jacob Dirr
Treasurer

Matt Easterling

Cid Galindo

Jude Galligan

Warren James

Barry C. Lewis

Diana Nogueira

Fred Schmidt

Meredith Powell

Kristina Witt

Clark Patterson and Michael Knox
Planning & Development Review
City of Austin

RE: Cirrus Logic – Rezoning Item C14-2012-0083

Dear Mr. Patterson:

The Downtown Austin Neighborhood Association ("DANA") addresses you to express its support for the position of the Original Austin Neighborhood Association ("OANA") regarding this requested rezoning.

DANA acknowledges Cirrus Logic's past support of efforts to reclaim and beautify Shoal Creek and wishes Cirrus every success. We urge Cirrus to continue to work closely with the leadership of OANA.

However, in light of the acquisition by Cirrus of multiple parcels within and adjacent to OANA, we respectfully urge the City to accede to OANA's request and require Cirrus to create a comprehensive plan for the development of the Cirrus parcels.

Sincerely,

Mitchell McGovern
President
Downtown Austin Neighborhood Association

cc: City of Austin Planning Commission
City of Austin Downtown Commission
Mr. Ted Siff, President, OANA

PUBLIC HEARING INFORMATION

This zoning/rezoning request will be reviewed and acted upon at two public hearings: before the Land Use Commission and the City Council. Although applicants and/or their agent(s) are expected to attend a public hearing, you are not required to attend. However, if you do attend, you have the opportunity to speak FOR or AGAINST the proposed development or change. You may also contact a neighborhood or environmental organization that has expressed an interest in an application affecting your neighborhood.

During its public hearing, the board or commission may postpone or continue an application's hearing to a later date, or may evaluate the City staff's recommendation and public input forwarding its own recommendation to the City Council. If the board or commission announces a specific date and time for a postponement or continuation that is not later than 60 days from the announcement, no further notice is required.

During its public hearing, the City Council may grant or deny a zoning request, or rezone the land to a less intensive zoning than requested but in no case will it grant a more intensive zoning.

However, in order to allow for mixed use development, the Council may add the MIXED USE (MU) COMBINING DISTRICT to certain commercial districts. The MU Combining District simply allows residential uses in addition to those uses already allowed in the seven commercial zoning districts. As a result, the MU Combining District allows the combination of office, retail, commercial, and residential uses within a single development.

For additional information on the City of Austin's land development process, visit our website:

www.austintexas.gov

Written comments must be submitted to the board or commission (or the contact person listed on the notice) before or at a public hearing. Your comments should include the board or commission's name, the scheduled date of the public hearing, and the Case Number and the contact person listed on the notice.

Case Number: C14-2012-0083

Contact: Clark Patterson, 512-974-7691

Public Hearing: Dec 11, 2012, Planning Commission

Jan 17, 2013, City Council

BEN PROCTER

Your Name (please print)

705 W. 8th

Your address(es) affected by this application

BEN PROCTER

Signature

Daytime Telephone: 294-9712

12/4/12

Date

☐ I am in favor
☒ I object

Comments: APPLICANT IS SEEKING TO VACATE EXISTING COS.

COS) WERE INSTITUTE, HOWEVER, FOR A PURPOSE. MY

CONCERNS ARE: 1) WHAT SPACIOUSLY ARE THE COS,

2) WERE COS KNOWN AT TIME OF PROPERTY PURCHASE,

3) WHY ARE COS NOW UNACCEPTABLE, AND

4) WHAT IS IMPACT TO NEARBY PROPERTIES.

If you use this form to comment, it may be returned to:

City of Austin

Planning & Development Review Department

Clark Patterson

P. O. Box 1088

Austin, TX 78767-8810

C13
38

PUBLIC HEARING INFORMATION

This zoning/rezoning request will be reviewed and acted upon at two public hearings: before the Land Use Commission and the City Council. Although applicants and/or their agent(s) are expected to attend a public hearing, you are not required to attend. However, if you do attend, you have the opportunity to speak FOR or AGAINST the proposed development or change. You may also contact a neighborhood or environmental organization that has expressed an interest in an application affecting your neighborhood.

During its public hearing, the board or commission may postpone or continue an application's hearing to a later date, or may evaluate the City staff's recommendation and public input forwarding its own recommendation to the City Council. If the board or commission announces a specific date and time for a postponement or continuation that is not later than 60 days from the announcement, no further notice is required.

During its public hearing, the City Council may grant or deny a zoning request, or rezone the land to a less intensive zoning than requested but in no case will it grant a more intensive zoning.

However, in order to allow for mixed use development, the Council may add the MIXED USE (MU) COMBINING DISTRICT to certain commercial districts. The MU Combining District simply allows residential uses in addition to those uses already allowed in the seven commercial zoning districts. As a result, the MU Combining District allows the combination of office, retail, commercial, and residential uses within a single development.

For additional information on the City of Austin's land development process, visit our website:

www.austintexas.gov

Written comments must be submitted to the board or commission (or the contact person listed on the notice) before or at a public hearing. Your comments should include the board or commission's name, the scheduled date of the public hearing, and the Case Number and the contact person listed on the notice.

Case Number: C14-2012-0083

Contact: Clark Patterson, 512-974-7691

Public Hearing: Dec 11, 2012, Planning Commission

Jan 17, 2013, City Council

James Powell
Your Name (please print)

☐ I am in favor
☒ I object

115 West Ave; 117 West Ave

Your address(es) affected by this application

Dec. 4, 2012
Date

[Signature]
Signature

Daytime Telephone: 417-9939

Comments:

I object

If you use this form to comment, it may be returned to:

City of Austin

Planning & Development Review Department

Clark Patterson

P. O. Box 1088

Austin, TX 78767-8810

C13
39

PUBLIC HEARING INFORMATION

This zoning/rezoning request will be reviewed and acted upon at two public hearings: before the Land Use Commission and the City Council. Although applicants and/or their agent(s) are expected to attend a public hearing, you are not required to attend. However, if you do attend, you have the opportunity to speak FOR or AGAINST the proposed development or change. You may also contact a neighborhood or environmental organization that has expressed an interest in an application affecting your neighborhood.

During its public hearing, the board or commission may postpone or continue an application's hearing to a later date, or may evaluate the City staff's recommendation and public input forwarding its own recommendation to the City Council. If the board or commission announces a specific date and time for a postponement or continuation that is not later than 60 days from the announcement, no further notice is required.

During its public hearing, the City Council may grant or deny a zoning request, or rezone the land to a less intensive zoning than requested but in no case will it grant a more intensive zoning.

However, in order to allow for mixed use development, the Council may add the MIXED USE (MU) COMBINING DISTRICT to certain commercial districts. The MU Combining District simply allows residential uses in addition to those uses already allowed in the seven commercial zoning districts. As a result, the MU Combining District allows the combination of office, retail, commercial, and residential uses within a single development.

For additional information on the City of Austin's land development process, visit our website:

www.austintexas.gov

Written comments must be submitted to the board or commission (or the contact person listed on the notice) before or at a public hearing. Your comments should include the board or commission's name, the scheduled date of the public hearing, and the Case Number and the contact person listed on the notice.

Case Number: C14-2012-0083

Contact: Clark Patterson, 512-974-7691

Public Hearing: Dec 11, 2012, Planning Commission

Jan 17, 2013, City Council

Karen L. Armstrong

Your Name (please print)

706 B West Ave

Your address(es) affected by this application

Karen L. Armstrong

Signature

12-1-2012

Date

Daytime Telephone: 512-762-0966

Comments: We did not object to Carrishley's first change

zone request b/c they PROMISED Not to build

what they plan to now! My condo has already

suffered cracks, dust, shifting, noise & Lack of view

& sunlight. This new bldg will block 100% of

the daylight from my Unit & significantly reduce

the value of this once prime residential location.

All the items promised by Carrishley have been

Cancelled. They do not need to further degrade

the neighborhood for longtime residence!

If you use this form to comment, it may be returned to:

City of Austin

Planning & Development Review Department

Clark Patterson

P. O. Box 1088

Austin, TX 78767-8810

C13
HO

Austin, 10, Dec, 2012

I object to cure on the land currently yoned
LO and GO ("Track 2" in the city notice)
because I object to any new construction there
that would exceed 60 feet in height.

C13
41

Don Dixon