



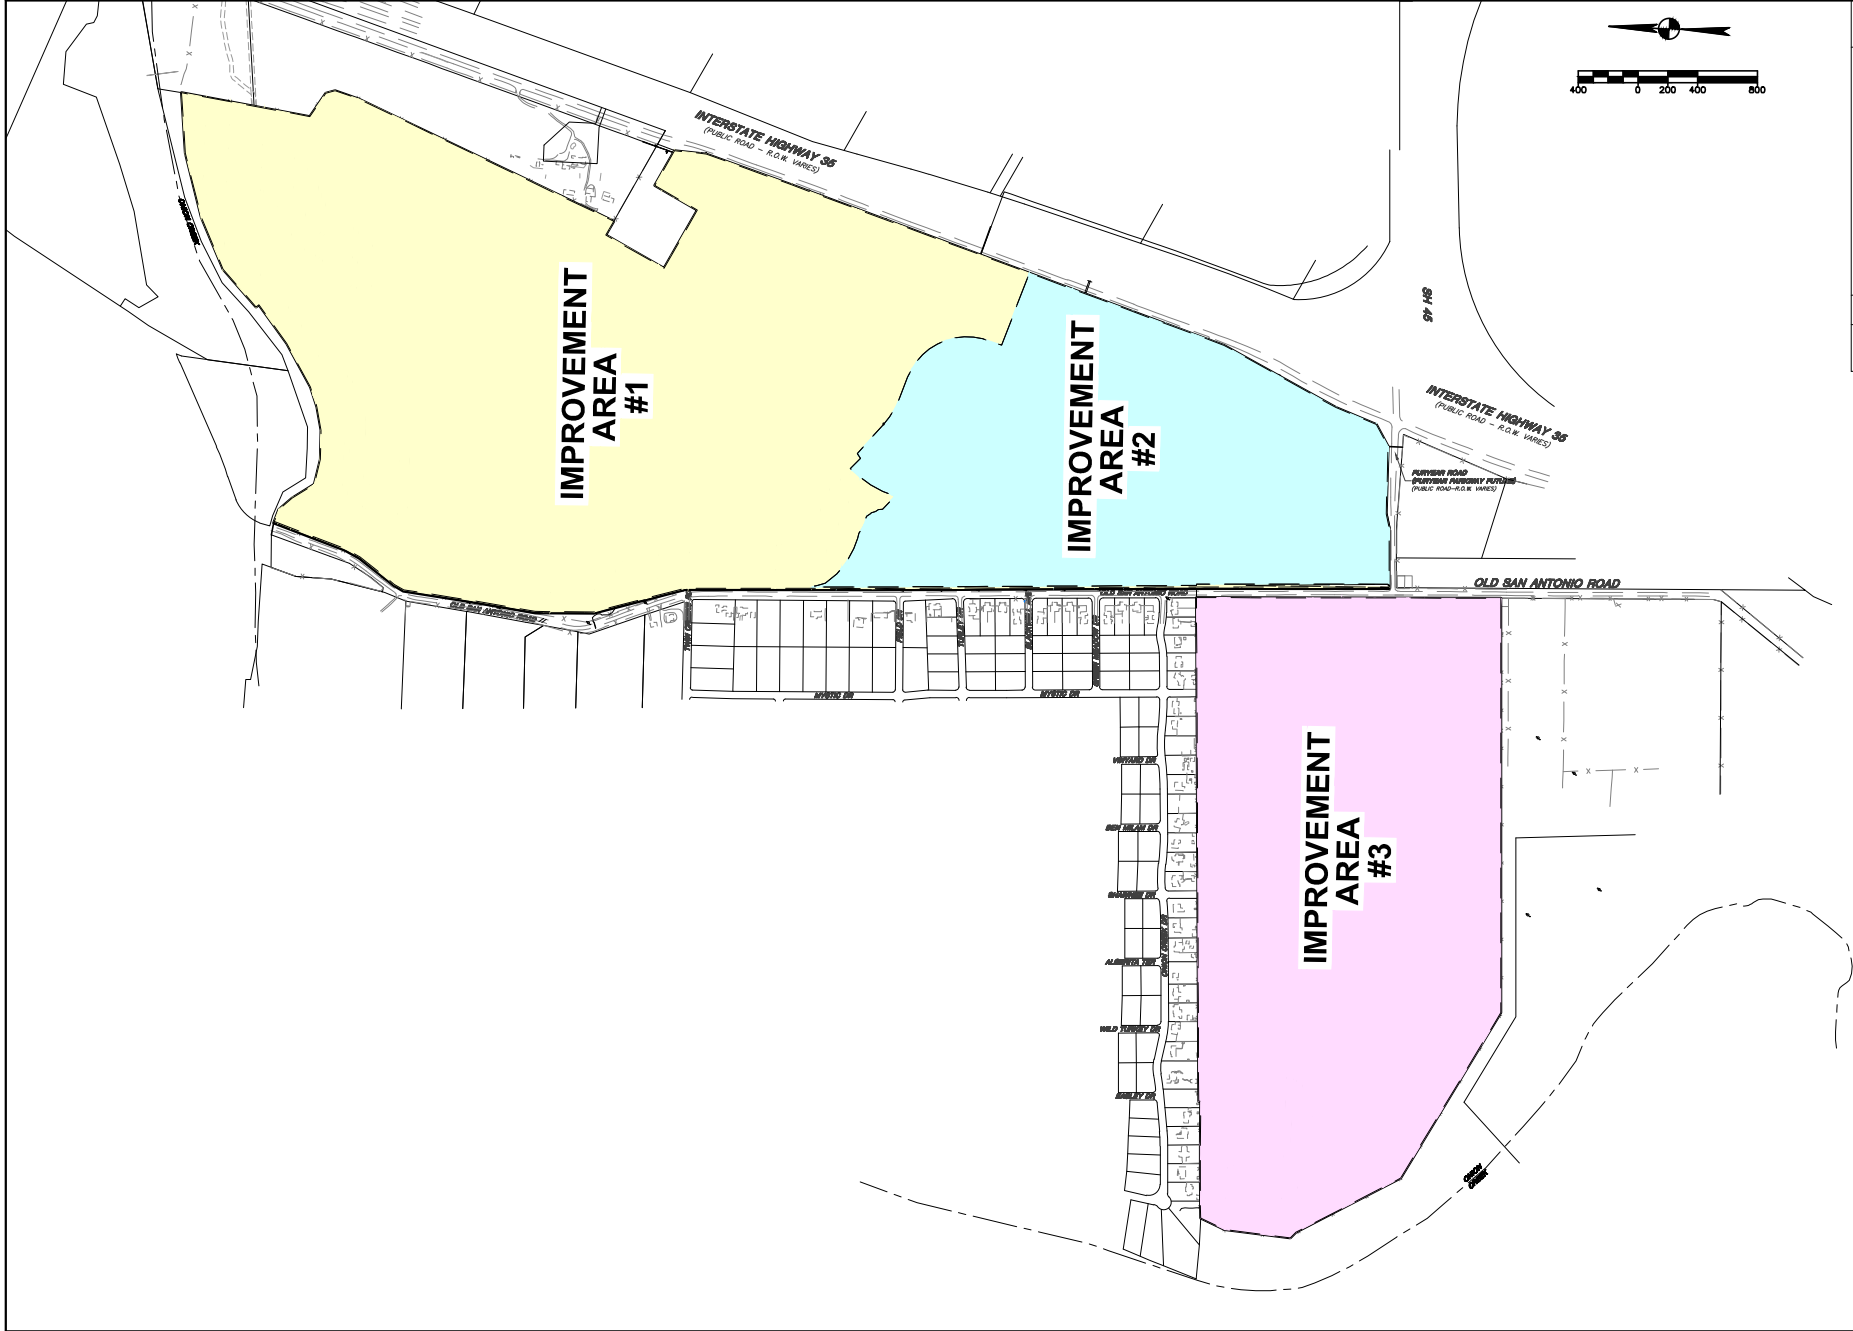

DATE	NO.	REVISION	APPROVAL

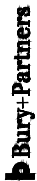

221 West 5th Street, Suite 400
Austin, TX 78701-4211
Tel. (512) 528-4211 Fax (512) 528-4222
www.burypartners.com

PID PHASING PLAN
EXHIBIT

ESTANCIA HILL COUNTRY
PURYEAR ROAD (SH-46) AND IH-36
SLF III - ONION CREEK, L.P.

DRAWN BY: RLB
DESIGNED BY: DSR
REVIEWED BY: KLB
PROJECT NO.: 133662-10006