


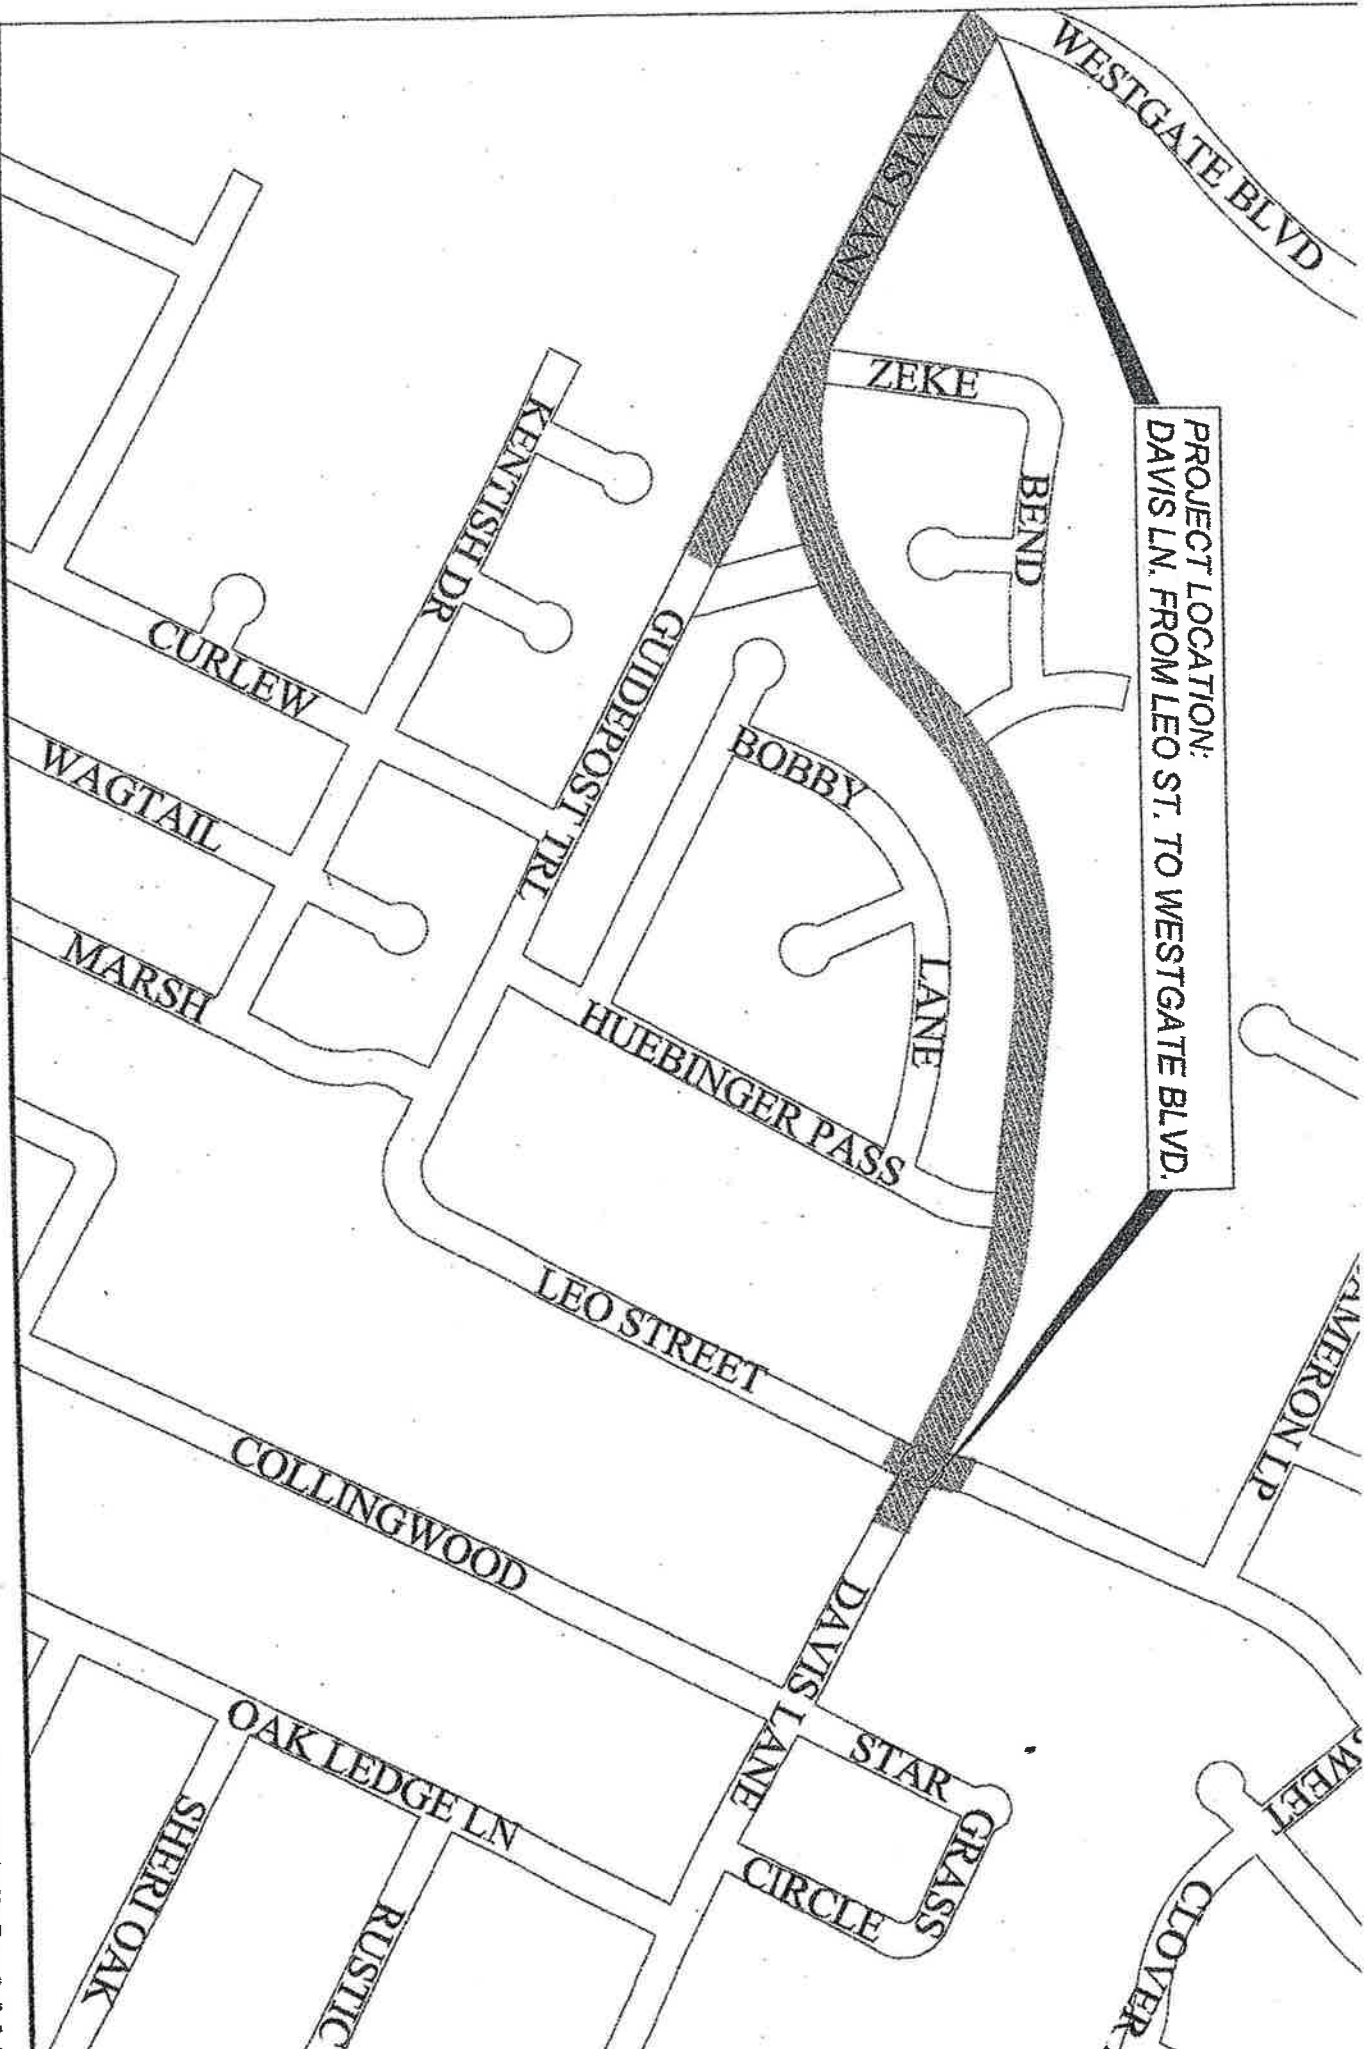

PROJECT LOCATION:
DAVIS LN. FROM LEO ST. TO WESTGATE BLVD.

COA GRID: E-15

LOCATION MAP
N.T.S.

MAPSCO: MAI