


LEGEND

- EXISTING UTILITIES**
- W WATER
 - SS SANITARY
 - SD STORM
 - G GAS
 - OHE OVERHEAD ELECTRIC
 - UFO UNDERGROUND FIBEROPTIC
 - LOC LIMITS OF CONSTRUCTION
- PROPERTY LINE**

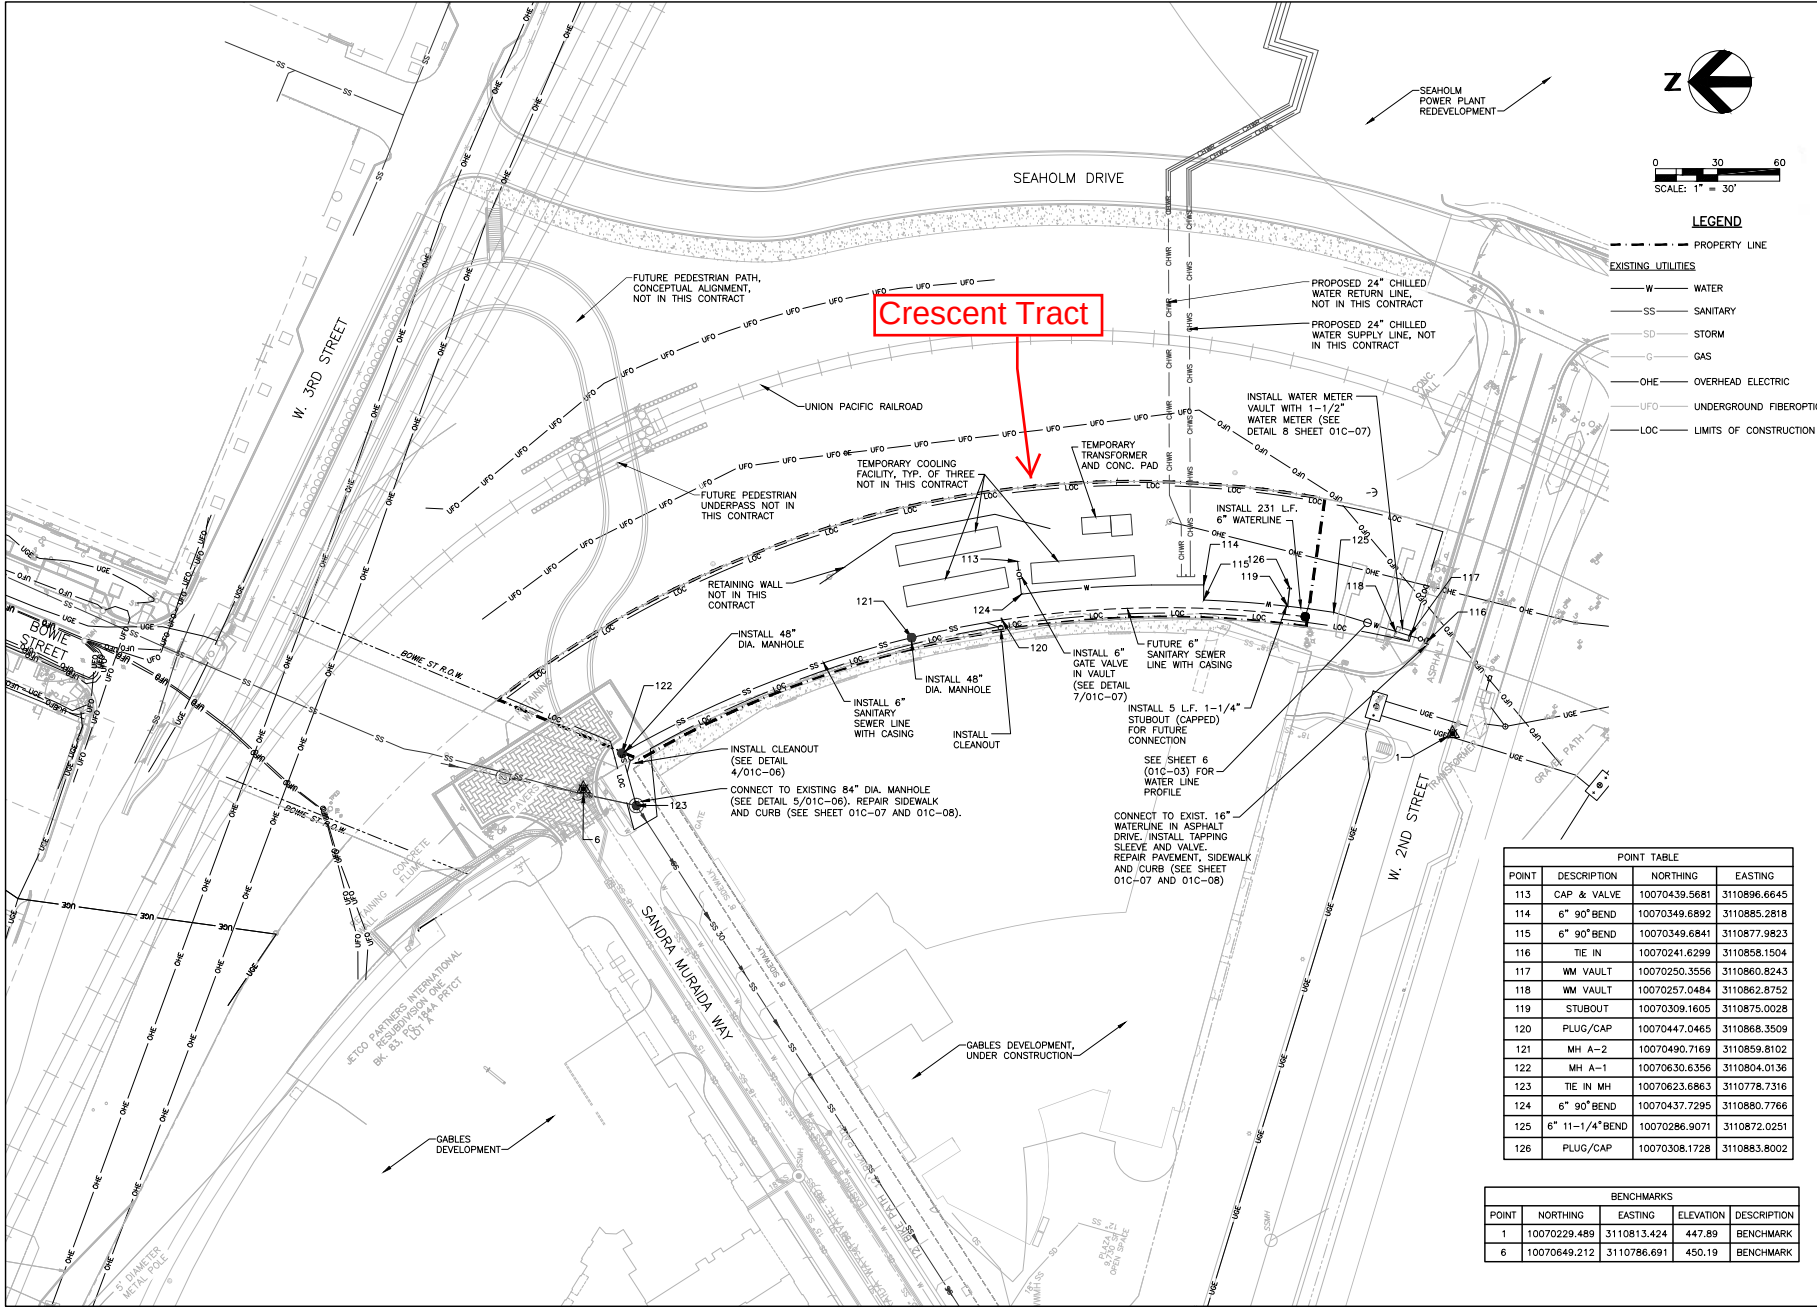

GENERAL PERMIT OFFICE
CIVIL
SITE PIPING PLAN
CITY OF AUSTIN STANDARD NOTES AND DETAILS

POINT TABLE			
POINT	DESCRIPTION	NORTHING	EASTING
113	CAP & VALVE	10070439.5681	3110896.6645
114	6" 90° BEND	10070349.6892	3110885.2818
115	6" 90° BEND	10070349.6841	3110877.9823
116	TIE IN	10070241.6299	3110858.1504
117	WM VAULT	10070250.3556	3110860.8243
118	WM VAULT	10070257.0484	3110862.8752
119	STUBOUT	10070309.1605	3110875.0028
120	PLUG/CAP	10070447.0465	3110868.3509
121	MH A-2	10070490.7169	3110859.8102
122	MH A-1	10070630.6356	3110804.0136
123	TIE IN MH	10070623.6863	3110778.7316
124	6" 90° BEND	10070437.7295	3110880.7766
125	6" 11-1/4" BEND	10070286.9071	3110872.0251
126	PLUG/CAP	10070308.1728	3110883.8002

BENCHMARKS				
POINT	NORTHING	EASTING	ELEVATION	DESCRIPTION
1	10070229.489	3110813.424	447.89	BENCHMARK
6	10070649.212	3110786.691	450.19	BENCHMARK

SHEET INFORMATION
DATE: JULY 23, 2013
SHEET: 5 OF 10
CAD REF. NO.: DPC-02

GENERAL PERMIT PROGRAM