

THIRD READING SUMMARY SHEET

ZONING CASE NUMBER: C14-2013-0045 Huber Family Tract

REQUEST: Approve third reading of an ordinance amending Chapter 25-2 of the Austin City Code rezoning the property locally known as 4200 Rivercrest Drive (Lake Austin Watershed) from Lake Austin (LA) district zoning to Single Family Residential, Standard Lot, Conditional Overlay (SF-2-CO) combining district zoning.

DEPARTMENT COMMENTS:

The conditions imposed by City Council on First and Second Reading have been incorporated into the ordinance and attachments.

APPLICANT: Brian Huber

AGENT: Land Answers (Jim Wittliff)

DATE OF FIRST READING: June 27th, 2013, Approved SF-2-CO combining district zoning on First Reading (5-1) Council Member Morrison voted nay, Council Member Spelman off the dais.

DATE OF SECOND READING: September 26th, 2013, Approved SF-2-CO combining district zoning on Second Reading (7-0).

CITY COUNCIL HEARING DATE: August 8th, 2013 – Postponed to August 22nd by the staff
August 22nd, 2013 – Postponed to August 29th by the
applicant.
August 29th, 2013 – Postponed to September 26th by the
staff.
November 21st, 2013

CITY COUNCIL ACTION:

ORDINANCE NUMBER:

ASSIGNED STAFF: Clark Patterson

ZONING CHANGE REVIEW SHEET

CASE: C14-2013-0045 Huber Family Tract

Z. P. C. DATE: 06-04-13

ADDRESS: 4200 River Crest Drive

AREA: 0.432 acres

APPLICANT: Brian Huber

AGENT: Land Answers (Jim Wittliff)

NEIGHBORHOOD PLAN AREA: N/A

CAPITOL VIEW: No

T.I.A.: No

HILL COUNTRY ROADWAY: No

WATERSHED: Lake Austin

DESIRED DEVELOPMENT ZONE: No

ZONING FROM: LA – Lake Austin Residence

ZONING TO: SF-2 Single Family Residential, Standard Lot

SUMMARY STAFF RECOMMENDATION:

Staff recommends SF-2-CO, Single Family Residential, Standard Lot – Conditional Overlay zoning. The conditional overlay would limit the lot to one (1) single family residence and require a twenty five foot (25') setback from the west property line.

ZONING AND PLATTING COMMISSION RECOMMENDATION:

The motion to Deny staff's recommendation for SF-2 district zoning, was made by Commissioner Jason Meeker, Commissioner Patricia Seeger seconded the motion on a vote of (3-3); Commissioners Cynthia Banks, Betty Baker and Sean Compton voted against the motion (nay), Commissioner Gabriel Rojas was absent. MOTION FAILED.

2nd Motion: The motion to approve SF-1-CO district zoning, was made by Chairwoman Betty Baker, Commissioner Sean Compton seconded the motion on a vote of (3-3); Commissioners Jason Meeker, Patricia Seeger and Rahm McDaniel voted against the motion (nay), Commissioner Gabriel Rojas was absent. MOTION FAILED. No action taken, forward to City Council with no recommendation from the commission.

DEPARTMENT COMMENTS:

The lot is currently undeveloped. This lot was platted as part of the Aqua Verde Subdivision and the plat was recorded at the Travis County Courthouse on September 10th, 1965 and part of the McDett State Subdivision recoded at the Travis County Courthouse on January 1st, 1973. The average lot size for all of the lots in the Aqua Verde subdivision is 6,500 approximately 37,000 square feet short of the minimum one acre, or 43,560 square feet of land needed to comply with the Lake Austin Residence (LA) zoning designation. In 1983, the City initiated the Lake Austin Area Study under case number C14-83-003. The Lake Austin Area Study included over 270 properties and gave these properties the opportunity to adjust their interim and/or permanent zoning to either Lake Austin Residence (LA), Single Family Residence, Standard Lot (SF-2) or Single Family Residence (SF-3). This property was not included in the study. The subject property contains 0.432 acres or 18,850 square feet of land, 24,710 square feet short of the minimum needed to comply with the Lake Austin Residence (LA) zoning designation. The Upper Rivercrest Homeowners Association has submitted a letter in support of this zone change request (see attached).

EXISTING ZONING AND LAND USES:

	ZONING	LAND USES
Site	LA	Undeveloped Single Family Residential
North	LA	Single Family Residential
South	LA	Single Family Residential
East	LA	Single Family Residential
West	LA	Lake Austin

CASE HISTORIES:

NUMBER	REQUEST	COMMISSION	CITY COUNCIL
C14-91-0064 2301 Big Horn Drive	From LA to SF-2	Approved SF-2. Vote: (7-0)	Approved SF-2. Vote: (7-0)

BASIS FOR RECOMMENDATION:

- Zoning changes should promote compatibility with adjacent and nearby uses.*

Granting SF-2 zoning for the subject tract will be compatible with adjacent uses and adjacent zoning in the area to the north and west.

NEIGHBORHOOD ORGANIZATION:

- Austin Neighborhoods Council
- Bunny Run HOA
- Glenlake HOA
- Rob Roy HOA

SCHOOLS:

- Bridge Point Elementary School
- West Ridge Middle School
- West Lake High School

SITE PLAN:

No site plan is required for single-family use.

A site plan is required for a boat dock or shoreline improvements.

ENVIRONMENTAL:

- The site is not located over the Edwards Aquifer Recharge Zone. The site is in the Lake Austin Watershed of the Colorado River Basin, and is classified as a Water Supply Rural Watershed by Chapter 25-8 of the City's Land Development Code. It is in the Drinking Water Protection Zone. Under the current watershed regulations, development or redevelopment on this site will be subject to the following impervious cover limits:

<i>Development Classification</i>	<i>% of Net Site Area</i>	<i>% NSA with Transfers</i>	<i>Allowable Density</i>
One or Two Family Residential	n/a	n/a	1 unit/2 acres net site area
Multifamily Residential	20%	25%	n/a
Commercial	20%	25%	n/a

2. Single family or duplex development within a Water Quality Transition Zone may not exceed a density of one unit per three acres, exclusive of land within a 100-year floodplain, and must have a minimum lot size of 2 acres.
3. According to floodplain maps there is a floodplain in or within close proximity of the project location. Based upon the close proximity of the floodplain, offsite drainage should be calculated to determine whether transition zone exists within the project location. If transition zone is found to exist within the project area, allowable impervious cover within said zone shall be limited to 18%.
4. Standard landscaping and tree protection will be required in accordance with LDC 25-2 and 25-8 for all development and/or redevelopment.
5. Numerous trees will likely be impacted with a proposed development associated with this rezoning case. Please be aware that an approved rezoning status does not eliminate a proposed development's requirements to meet the intent of the tree ordinances. If further explanation or specificity is needed, please contact the City Arborist at 974-1876. At this time, site specific information is unavailable regarding other vegetation, areas of steep slope, or other environmental features such as bluffs, springs, canyon rimrock, caves, sinkholes, and wetlands.
6. Under current watershed regulations, development or redevelopment on this site will be subject to providing structural sedimentation and filtration basins with increased capture volume and 2 year detention.
7. At this time, no information has been provided as to whether this property has any preexisting approvals which would preempt current water quality or Code requirements.

TRANSPORTATION:

No additional right-of-way is needed at this time.

A traffic impact analysis was not required for this case because the traffic generated by the proposed zoning does not exceed the threshold of 2,000 vehicle trips per day [LDC, 25-6-113].

Existing Street Characteristics:

Name	ROW	Pavement	Class	Sidewalk?	Bus Route?	Bike Route?
Rivercrest Drive	50	24	Local	No	No	No

COMPREHENSIVE PLAN:

LA (Lake Austin) to SF-2 (Single Family Residence – Standard Lot). This zoning case is located along the western shore of Lake Austin, is vacant and is approximately 0.432 acres in size. The property is not located within the boundaries of a neighborhood planning area. Surrounding land uses includes single family houses to the north, south, and east. The property is completely surrounded by the 100 year floodplain. The Imagine Austin Comprehensive Plan (IACP) Growth Concept Map guides where Austin may accommodate new residents and jobs but also reflects the community intent to direct growth away from environmentally sensitive areas including, but not limited to, the recharge and contributing zones of the Barton Springs segment of the Edwards Aquifer, and to protect the character of neighborhoods by directing growth to areas identified by small area plans. Page 107 of the Imagine Austin Comprehensive Plan discusses how the design of new development should be sensitive to and complement its context. It should also be connected by sidewalks, bicycle lanes, and transit to the surrounding area and the rest of the city. This intent of these concepts can be found in the following IACP policies:

- **LUT P3.** Promote development in compact centers, communities, or along corridors that are connected by roads and transit that are designed to encourage walking and bicycling, and reduce health care, housing and transportation costs.
- **LUT P22** Protect Austin's natural resources and environmental systems by limiting land use and transportation development in sensitive environmental areas and preserving areas of open space.
- **HN P11** Protect neighborhood character by directing growth to areas of change and ensuring context sensitive infill in such locations as designated redevelopment areas, corridors, and infill sites.

Although *Imagine Austin* is largely supportive of the proposed land use, the proposed residential zoning designation would not offer the same environmental protections that the existing LA zoning designation requires, including the percentage of property that should be left in its natural state and calculation the impervious surface coverage based on gradients.

Based on the property being surrounded by other residential uses, and the Growth Concept Map and the IACP policies referenced above that supports a variety of housing types throughout Austin, staff believes that the proposed residential use is consistent with the Imagine Austin Comprehensive Plan as long as environmental ordinances are considered and enforced.

CITY COUNCIL DATE: June 27th, 2013
August 8th, 2013

ACTION: Approved first reading.


ORDINANCE READINGS: 1ST 2ND 3RD

ORDINANCE NUMBER:

CASE MANAGER: Clark Patterson

PHONE: 974-7691

Clark.patterson@ci.austin.tx.us

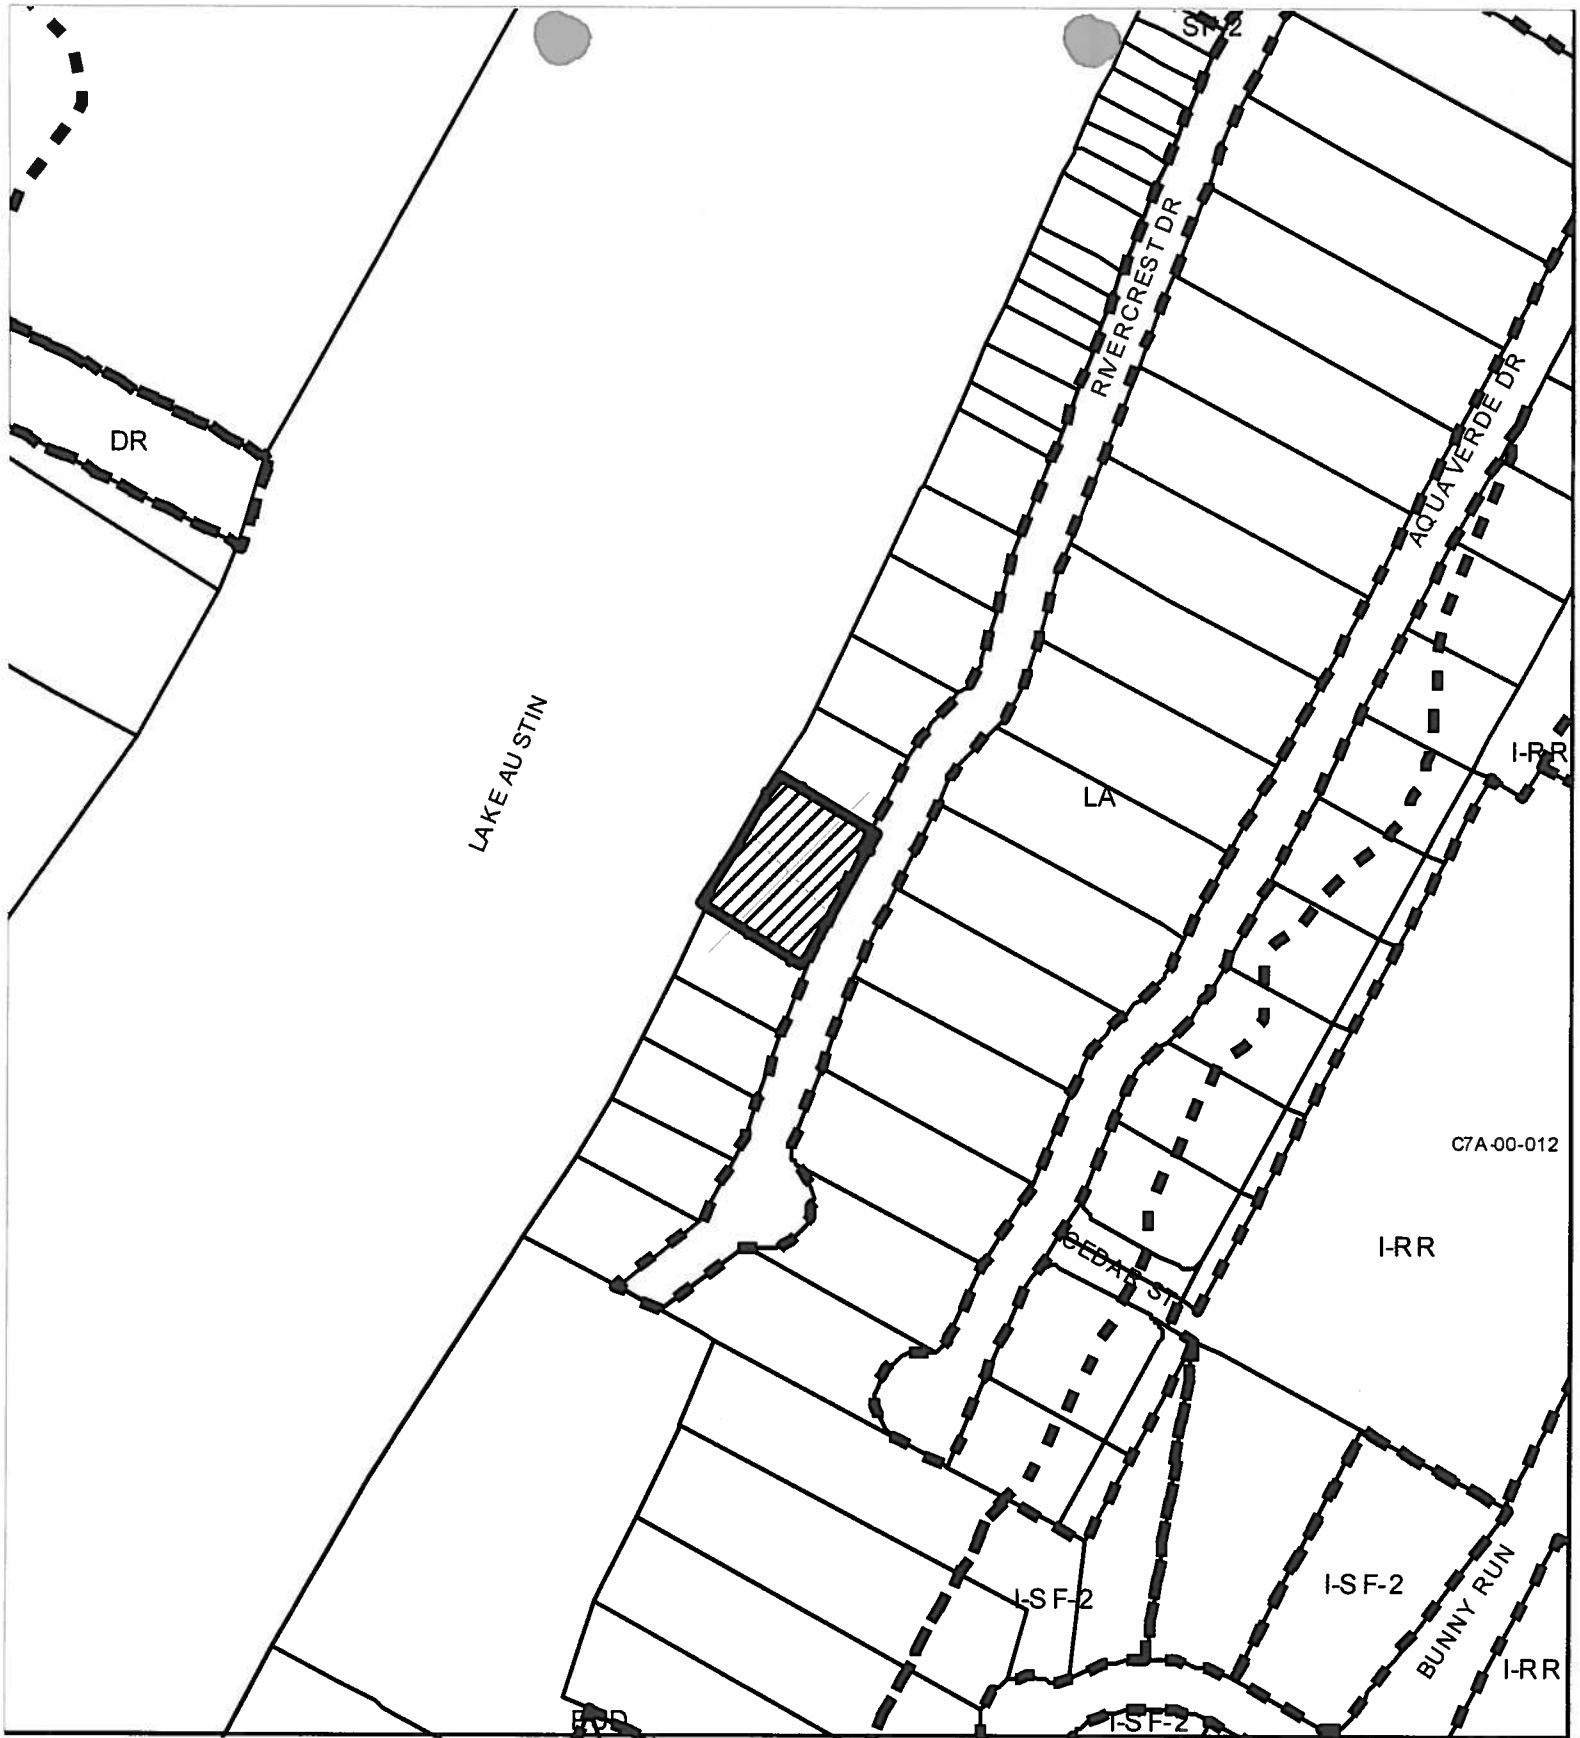

ZONING CASE **C14-2013-0045**

C7A-00-012

I-RR

I-SF-2

I-SF-2

I-RR

I-RR

I-SF-2



-  SUBJECT TRACT
-  PENDING CASE
-  ZONING BOUNDARY

1" = 200'

This product is for informational purposes and may not have been prepared for or be suitable for legal, engineering, or surveying purposes. It does not represent an on-the-ground survey and represents only the approximate relative location of property boundaries.

This product has been produced by CTM for the sole purpose of geographic reference. No warranty is made by the City of Austin regarding specific accuracy or completeness.





SUBJECT
TRACT

LIVE OAK DR

AQUA VERDE DR

CHARLES AVE

RIVERCREST DR

CEDAR ST

BUNNY RUN

CEDAR ST

BRIDGE HILL CV

HUNTERWOOD PT


RIVERCREST DR

SUBJECT
TRACT

LA

RIVERCREST DR

10

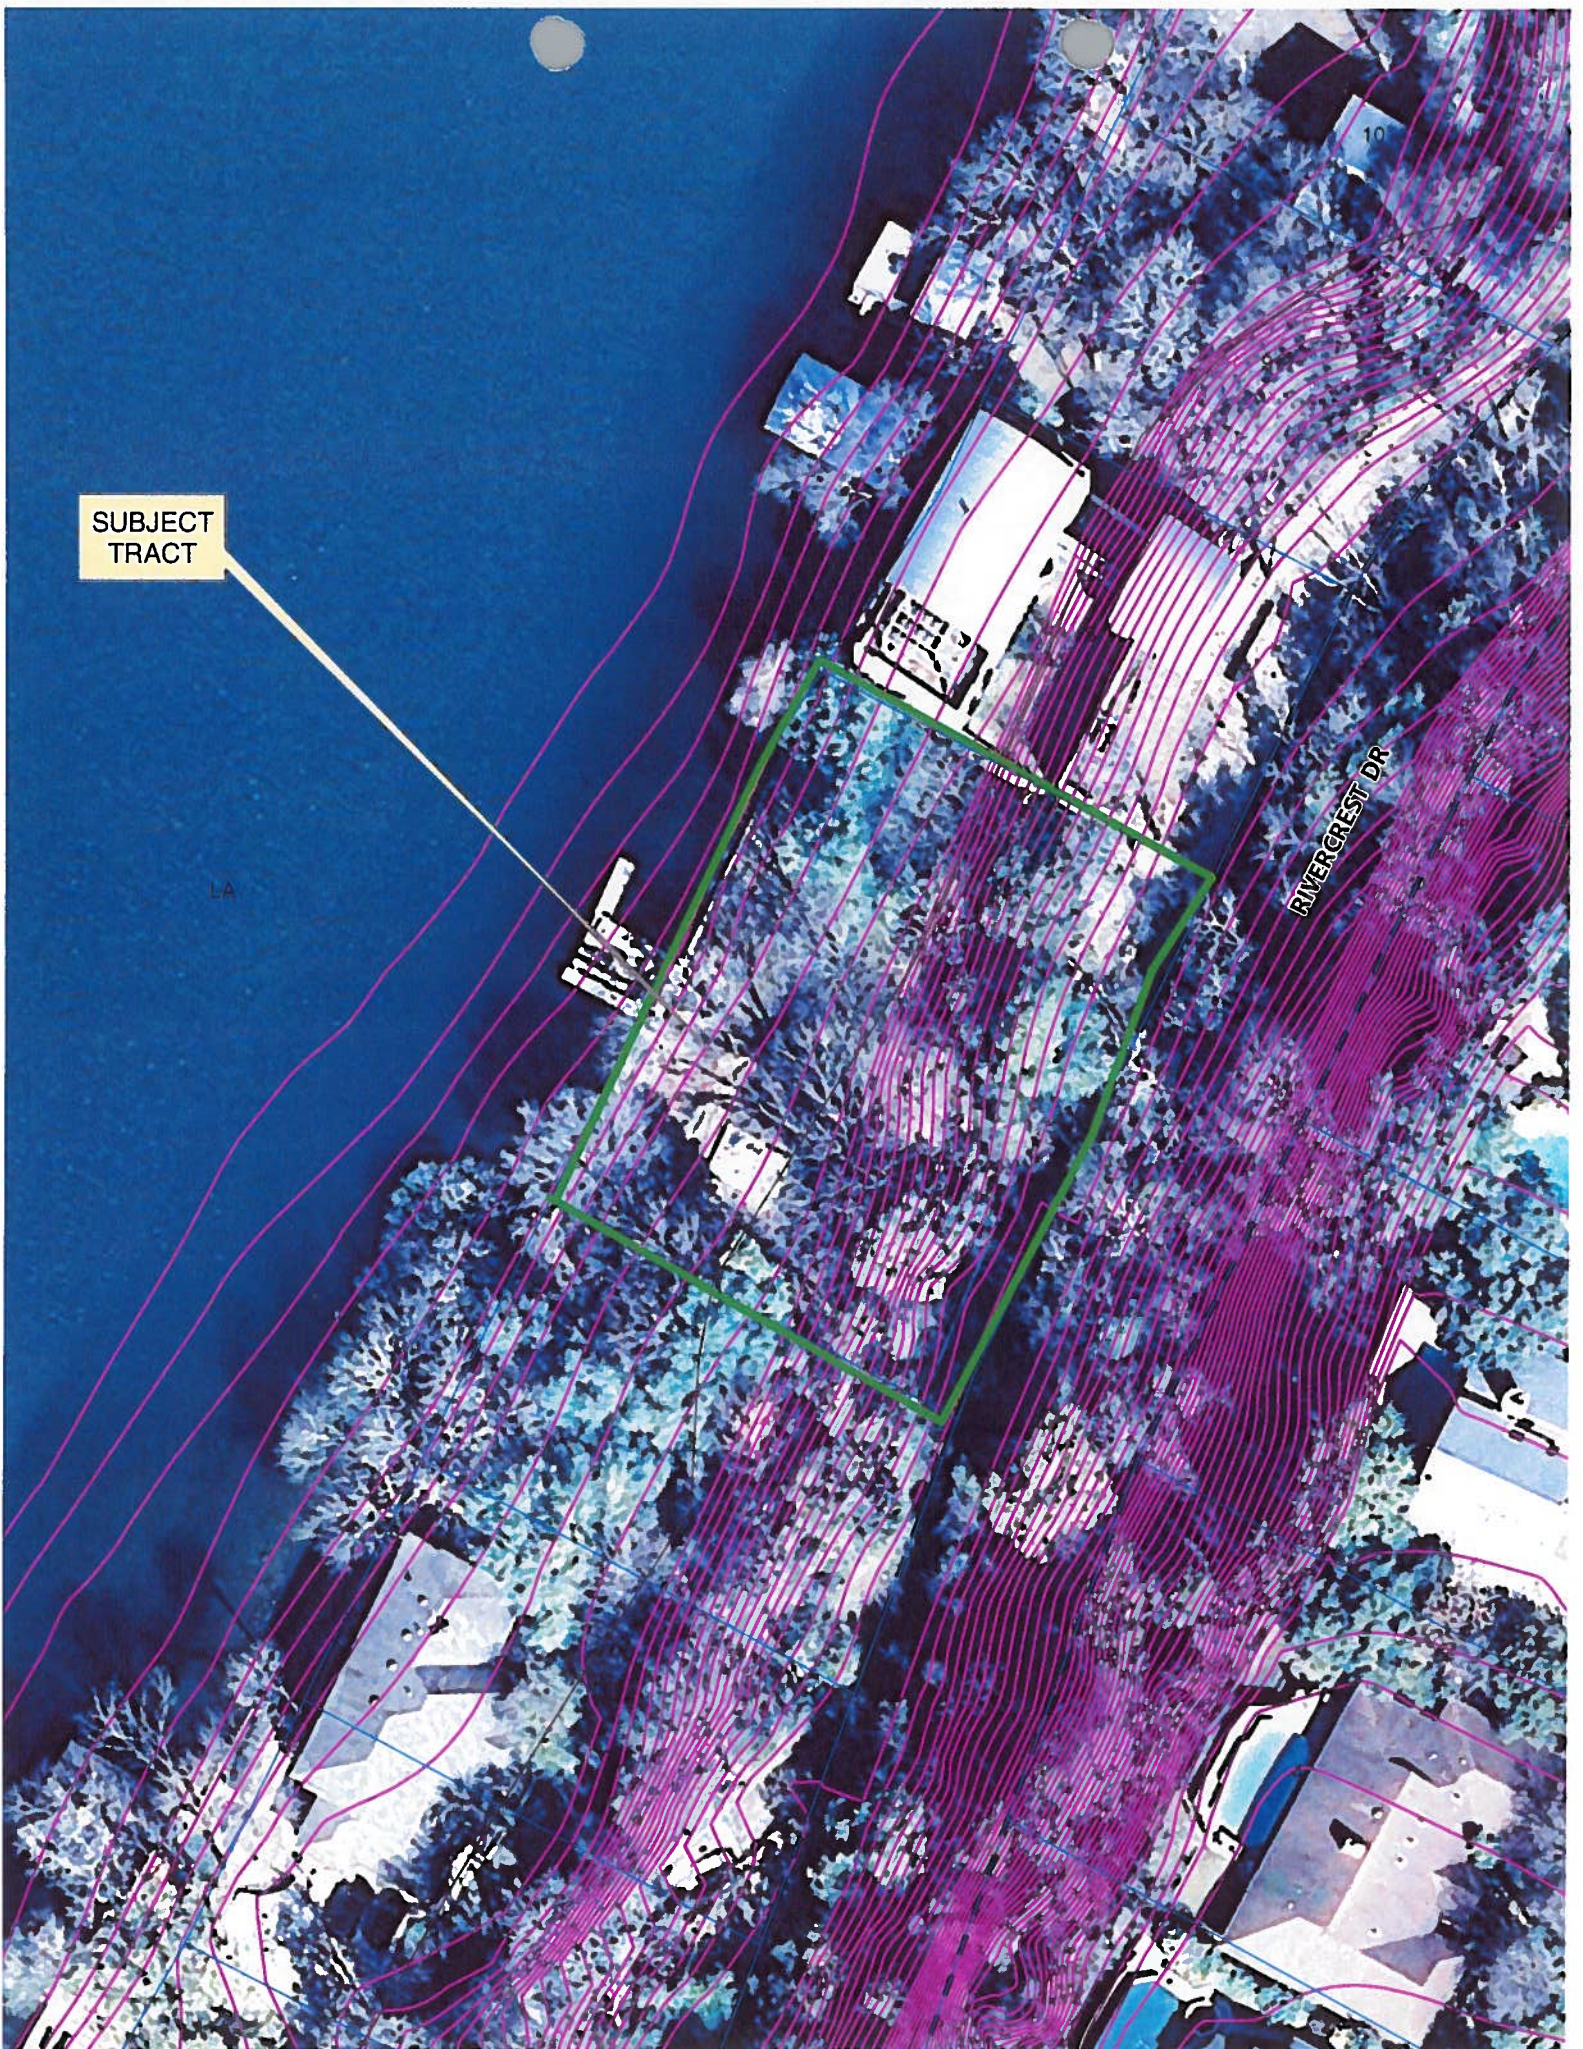

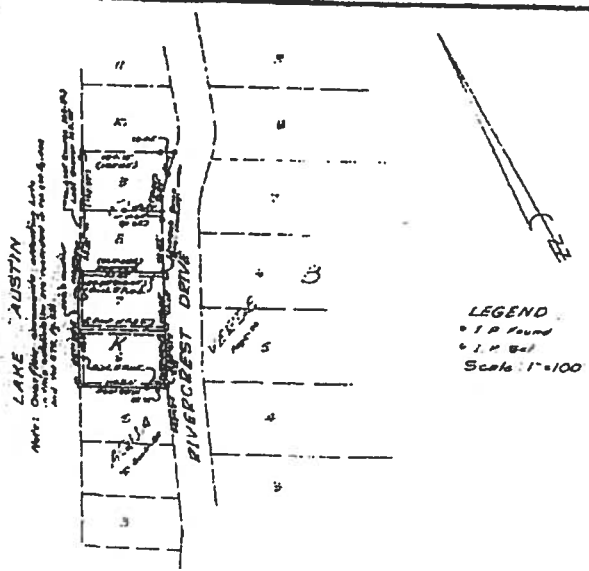


EXHIBIT B-1

STATE OF TEXAS
COUNTY OF TRAVIS: KNOW ALL MEN BY THESE PRESENTS, that we, George H. [illegible] and [illegible], of the County of Travis, Texas, do hereby certify that the within and foregoing plat of [illegible] is a true and correct copy of the original plat of [illegible] as the same appears of record in the County of Travis, Texas, and that we do hereby dedicate to the public the streets and easements shown on the within and foregoing plat.

WITNESSES MY HAND AND SEAL OF OFFICE, this 15th day of [illegible] A.D. 1973.
[Signature] County Clerk
[Signature] County Clerk

STATE OF TEXAS
COUNTY OF TRAVIS: I, the undersigned authority, on this day personally appeared George H. [illegible] and [illegible], known to me to be the persons whose names are subscribed to the foregoing instrument and their act and deed to be that they executed the same for the purposes and considerations therein expressed.

WITNESSES MY HAND AND SEAL OF OFFICE, this 15th day of [illegible] A.D. 1973.
[Signature] County Clerk

STATE OF TEXAS
COUNTY OF TRAVIS: I, the undersigned authority, on this day personally appeared [illegible] and [illegible], known to me to be the persons whose names are subscribed to the foregoing instrument and their act and deed to be that they executed the same for the purposes and considerations therein expressed.

STATE OF TEXAS
COUNTY OF TRAVIS: I, the undersigned authority, on this day personally appeared [illegible] and [illegible], known to me to be the persons whose names are subscribed to the foregoing instrument and their act and deed to be that they executed the same for the purposes and considerations therein expressed.

APPROVED FOR ACCEPTANCE:

[Signature] DATE 1-15-73
Richard T. Lillip, Director of Planning

FILED FOR RECORD
This the 15th day of [illegible] A.D. 1973 at 10:30 a'clock a.m.
Doris Shropshire, Clerk County Court, Travis County, Texas.

BY [Signature]
[illegible]

ACCEPTED AND AUTHORIZED FOR RECORD
By the Planning Commission of the City of Austin on the [illegible] day of [illegible] A.D. 1973.
[Signature] Chairman
[Signature] Secretary

"In approving this plat by the Commissioners Court of Travis County, Texas, it is understood that the building of all streets, roads, and other public thoroughfares delineated and shown on this plat, and all bridges and culverts necessary to be constructed or placed in such streets, roads, or other public thoroughfares, or in connection therewith shall be the responsibility of the owner and/or developer of the tract of land covered by this plat, in accordance with plans and specifications prescribed by the Commissioners Court of Travis County, Texas, and no obligation to build the streets, roads, or other public thoroughfares shown on this plat, or of constructing any bridges or culverts in connection therewith."

NOTE: No lot in this subdivision shall be occupied until water satisfactory for human consumption is available from a source on the land, a community source, or a public utility source in adequate supply for family use, and sanitation of a septic tank. Said septic tank system to have a capacity of not less than 750 gallons with a drain field of not less than 100 square feet, and shall be installed in accordance with the regulations of the City-County Health Officer, and shall be inspected and approved by such officer. This restriction is referred to by the City of Austin-Travis County Health Unit and/or the subdivisor.

SURVEYED BY [Signature] DATE 12-28-72
B. F. Priest, Reg. Public Surveyor



68-73-5

3 23

CURVE DATA

1	2	3	4	5	6	7
T. 10.40	T. 1.5815	T. 1.7324	T. 1.8100	T. 1.8748	T. 1.9240	T. 1.9640
T. 20.00	T. 1.2000	T. 1.4000	T. 1.5000	T. 1.5800	T. 1.6400	T. 1.6800
T. 30.00	T. 1.5000	T. 1.2000	T. 1.0000	T. 0.8000	T. 0.6400	T. 0.5000
T. 40.00	T. 1.2000	T. 0.8000	T. 0.5000	T. 0.3000	T. 0.1600	T. 0.0800
T. 50.00	T. 0.8000	T. 0.5000	T. 0.3000	T. 0.1600	T. 0.0800	T. 0.0400
T. 60.00	T. 0.5000	T. 0.3000	T. 0.1600	T. 0.0800	T. 0.0400	T. 0.0200
T. 70.00	T. 0.3000	T. 0.1600	T. 0.0800	T. 0.0400	T. 0.0200	T. 0.0100
T. 80.00	T. 0.1600	T. 0.0800	T. 0.0400	T. 0.0200	T. 0.0100	T. 0.0050
T. 90.00	T. 0.0800	T. 0.0400	T. 0.0200	T. 0.0100	T. 0.0050	T. 0.0025
T. 100.00	T. 0.0400	T. 0.0200	T. 0.0100	T. 0.0050	T. 0.0025	T. 0.0012

AQUA VERDE

SCALE: 1"=100'


AUSTIN

LAKE

LEGEND
• Iron Stake Found
• Iron Pipe Set

By: Claude F. Bush, Jr.
Public Surveyor #202
June 24, 1965
FBI-157 R-11, FB-153 R-20
DB-218-A-1

NOTE: Overflow easements affecting lots in this subdivision are shown on Vol. 115, P. 531 and Vol. 171, P. 250

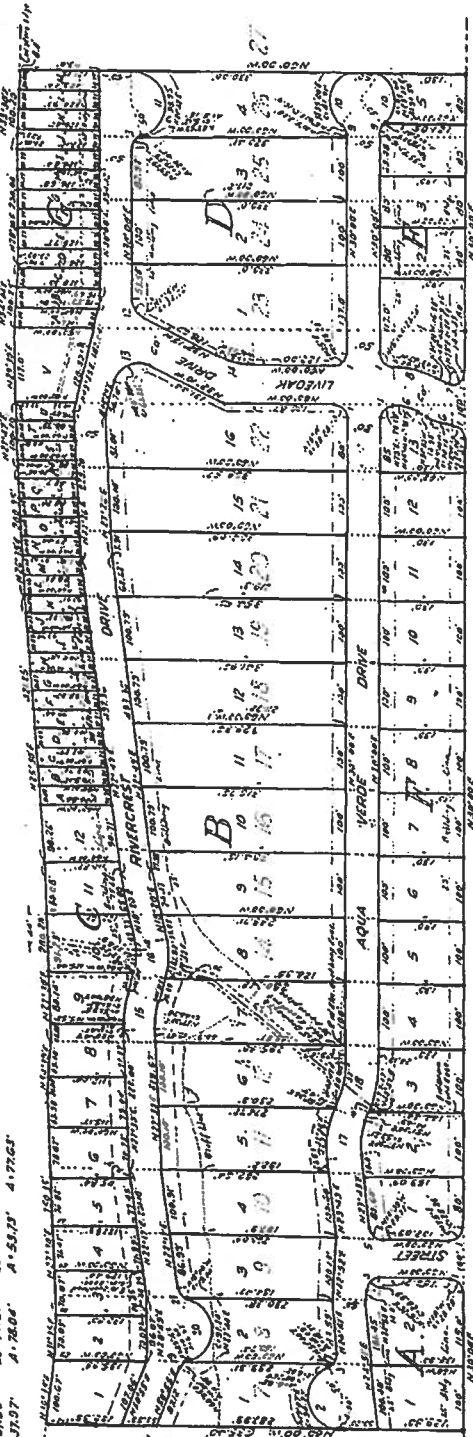

THE STATE OF TEXAS
COUNTY OF TRAVIS

KNOW ALL MEN BY THESE PRESENTS:
That I, E. E. Hays, owner of Lots 1 through 10, and ships of land marked Reserve on plat of Lake Side Addition recorded in Book 1, Page 66 of the Plat Records of Travis County, Texas, being a part of that certain land conveyed to me by deed recorded in Volume 2381 P. 333 and Volume 2939 P. 218 of the Plat Records of Travis County, Texas, and I, E. E. Hays, owner of Lot 1, Lake Side Addition, being the same land conveyed to me by deed recorded in Volume 2381 P. 333 of the Plat Records of Travis County, Texas, do hereby adopt this plat as a subdivision of Lots 1 through 10, and that marked Reserve of Lake Side Addition in the known as AQUA VERDE subject to any easements or restrictions heretofore granted, and do hereby dedicate to the public use all streets and easements shown hereon.

WITNESS OUR HANDS this 10th day of June, A.D. 1965

E. E. Hays
E. E. Hays

APPROVED FOR ACCEPTANCE ON THIS 10th day of September, A.D. 1965
By: [Signature]
[Signature]
[Signature]

ACCEPTED AND AUTHORIZED FOR RECORD BY THE PLANNING COMMISSION OF THE CITY OF AUSTIN
ON THE 10th day of September, A.D. 1965

Secretary: [Signature]

THE STATE OF TEXAS
COUNTY OF TRAVIS

I, Miss Emily Limberg, clerk of the County Court, within and for the County of Travis, do hereby certify that the foregoing instrument with its certificate of authentication was filed for record in my office on the 10th day of September, A.D. 1965 at 11:00 o'clock A.M. and duly recorded on the 10th day of September, A.D. 1965 at 11:05 o'clock A.M. in the Plat Records of Travis County in Book 15, Page 50.

WITNESS MY HAND AND SEAL OF OFFICE this 10th day of September, A.D. 1965.

Miss Emily Limberg, County Clerk, Travis County, Texas
By: [Signature]
Deputy

THE STATE OF TEXAS
COUNTY OF TRAVIS

Before me the undersigned authority on this day personally appeared E. E. Hays, known to me to be the person whose name is subscribed to the foregoing instrument and he acknowledged to me that he executed the same for the purposes and consideration therein expressed.

WITNESS MY HAND AND SEAL OF OFFICE this 10th day of June, A.D. 1965

[Signature]
Notary Public in and for Travis County, Texas

THE STATE OF TEXAS
COUNTY OF TRAVIS

Before me the undersigned authority on this day personally appeared E. E. Hays, known to me to be the person whose name is subscribed to the foregoing instrument and he acknowledged to me that he executed the same for the purposes and consideration therein expressed.

WITNESS MY HAND AND SEAL OF OFFICE this 10th day of June, A.D. 1965

[Signature]
Notary Public in and for Travis County, Texas

THE STATE OF TEXAS
COUNTY OF TRAVIS

I, Miss Emily Limberg, County Clerk of Travis County, do hereby certify that on the 30th day of August, A.D. 1965, the Commission of the County Court of Travis County, Texas, passed an order authorizing the filing for record of this plat and of the certificate of authentication in the minutes of said Court in Book 15, Page 50.

WITNESS MY HAND AND SEAL OF OFFICE this 30th day of August, A.D. 1965.

Miss Emily Limberg, County Clerk, Travis County, Texas
By: [Signature]
Deputy

FILED FOR RECORD ON THE 10th day of Sept. A.D. 1965
at 11:00 o'clock A.M.
Miss Emily Limberg, County Clerk, Travis County, Texas
By: [Signature]
Deputy

NOTE: For restrictions affecting this lot in this subdivision see Vol. 1010, Page 574.

USE RESTRICTIONS: Lots A-1, B-1, C-1 and D-1, shall be used for residential purposes only and shall not be subdivided or connected to any water, gas or other utility lines.

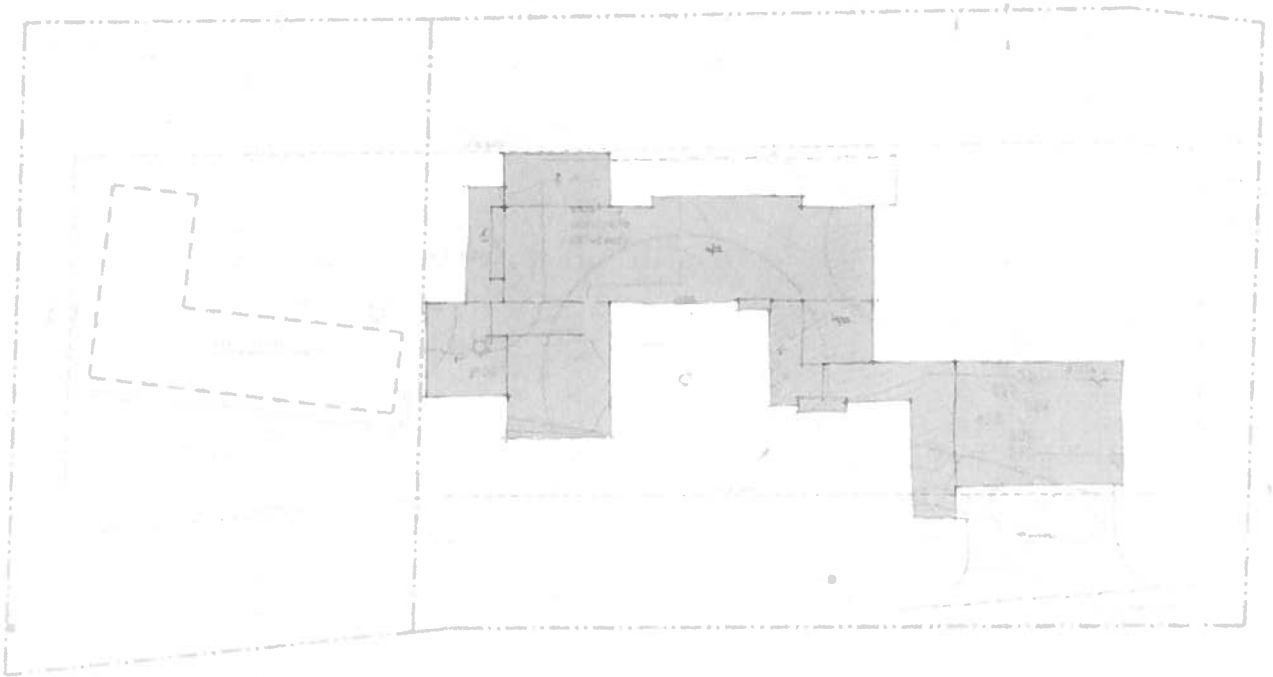

the huber residence : 4200 rivercrest drive

site plan

0' 8' 16' 32'

LARUE ARCHITECTS

1000 10th St. N. Suite 100, Minneapolis, MN 55412

LEGAL DESCRIPTION-- TOPOGRAPHIC AND TREE SURVEY OF --
LOT K, MCGETT ESTATE, A SUBDIVISION IN TRAVIS COUNTY, TEXAS, ACCORDING TO THE
MAP OR PLAT THEREOF RECORDED IN BOOK 63, PAGE 23, PLAT RECORDS, TRAVIS
COUNTY, TEXAS
LOT 5, BLOCK C, AQUA VERDE, A SUBDIVISION IN TRAVIS COUNTY, TEXAS, ACCORDING
TO THE MAP OR PLAT THEREOF RECORDED IN BOOK 22, PAGE 50, OF THE PLAT
PLAT RECORDS OF TRAVIS COUNTY, TEXAS.

THE PROPERTY SURVEYED IS SUBJECT TO:
RESTRICTIONS AND EASEMENT RIGHTS OF RECORD.

This survey was performed without the benefit of a title commitment and other restrictions and/or covenants may apply.

TRIP LIST

MO. TYPE
17, 12 1/2 "B" DUCK THORN
18, 10" CEDAR
19, 6" BUCKHORN
20, 8" HACKBERRY
21, 10 1/2 "B" HACKBERRY
22, 14" LUM.
42, 18" OAK
43, 18" OAK
44, 10" CHAMBERY
45, 8" CHAMBERY
46, 13" WATER ELM
47, 12" CEDAR
48, 8" HACKBERRY
49, 13" CHAMBERY
50, 18" CHAMBERY
51, 14" CHAMBERY
52, 27" BURR OAK
53, 17" BURR OAK
80, 16" LIME OAK
82, 23 1/2 "L" OAK
83, 12" CYPRUS
100, 10" WESTERN SOAPBERRY
108, 13" OAK
118, 17" WATER ELM
119, 17" OAK
120, 16" OAK
121, 13" LIME OAK
122, 22 1/2 "F" TREE
123, 16" BURR OAK
128, 8" BURR OAK
129, 13" LIME OAK
130, 13" LIME OAK
133, 15" LIME OAK
134, 8" LIME OAK
135, 15" LIME OAK
136, 11" LIME OAK
137, 11 1/2 "L" LIME OAK
140, 11" PECAN
142, 15" OAK
145, 8" 1/2 "F" CHAMBERY
153, 10" CHAMBERY
154, 11" BURR OAK
156, 11" LIME OAK
158, 8" LIME OAK
159, 11" LIME OAK

P.U.E. VACATED
DOC# 2009212585
0.0553 ACRE

P.U.E. VACATED
DOC# 2008212585
0.0351 ACRE

LEGEND

RECORD CALL ()

WATER METER

OVERHEAD ELECTRIC

UTILITY POLE UP

PUBLIC UTILITY EASEMENT P.U.E.

DRY EDGE

SCALE
1:20

BENCH MARK DATA BASE:
ELEVATION TAKEN AT WATER
EDGE 07/12/10 0911:00 AM
WATER ELEV. 482.81'

State of Texas
County of Travis

The undersigned does hereby certify that this survey was this day made on the property legally described hereon and is correct, and this survey substantially complies with the current Texas Society of Professional Surveyors Standards and

Specifications for a Category 8 Condition ☐ Survey


Deled this the 12TH day of JULY 1900

And I certify that the property shown herein is within a special flood hazard area as identified by the Federal Insurance Adm. Department of HUD Flood hazard boundary was revised as per the Standard 4843300-432H

Zone AE Date: 08/20/09

Thomas P. Dixon B.P.L.B. 4524

P.O. Box 160175, Austin, Texas 78716 Phone: 481-8602

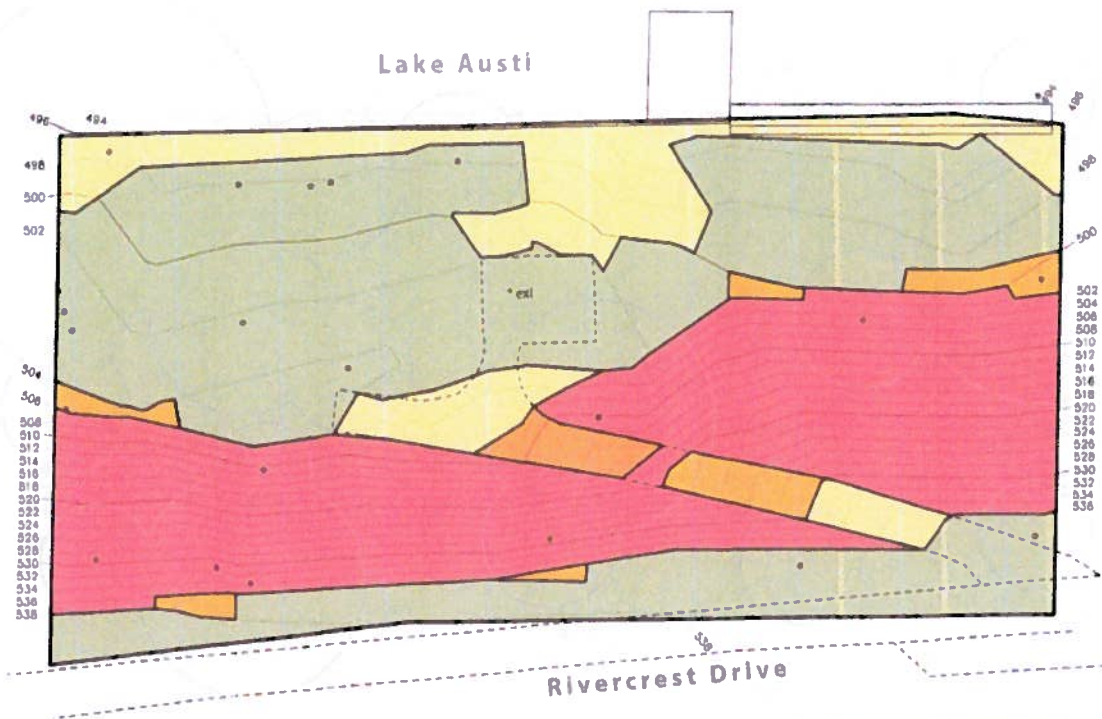

James D. LaRue Archi
the huber resi

July 12, 2012


4200 RI

746

slope category	area (sf)	percentage (%)	allowable I.C. (%)	aval
0%-15%	12,833	46.9%	35%	4,492
15%-25%	3,727	13.6%	10%	373
25%-35%	1,197	4.4%	5%	60
35%-Over	9,605	35.1%	-	-
TOTAL	27,362	n/a	n/a	4,925

* area of existing driveway = 1

Lake Austin

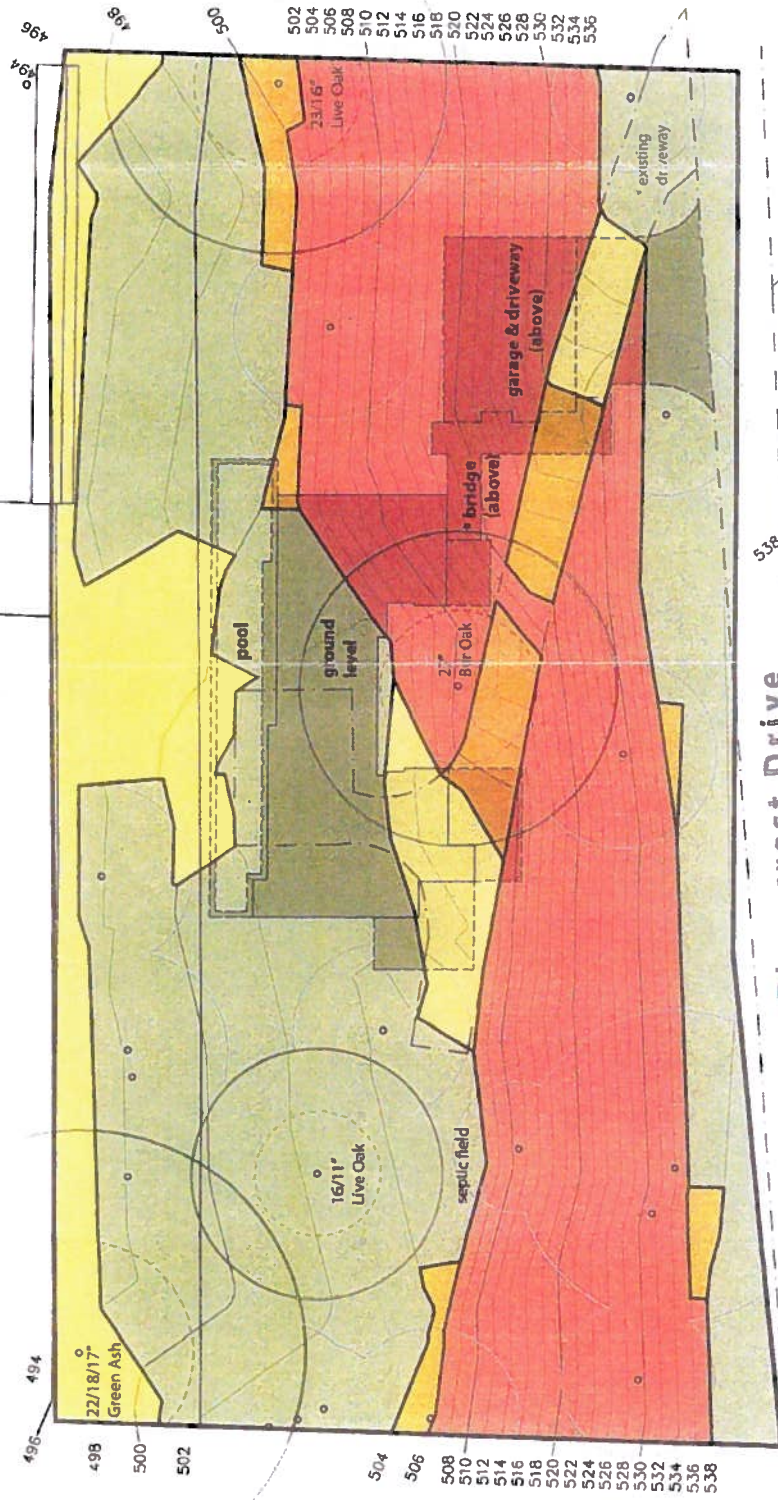

CRZ

1/2 CRZ

538

Rivercrest Drive

slope category	area (sf)	percentage (%)	allowable I.C. (%)	available I.C. (sf)	proposed I.C. (sf)	proposed I.C. (%)
0%-15%	12,833	46.9%	35%	4,492	1,723	13.4%
15%-25%	3,727	13.6%	10%	373	767	20.6%
25%-35%	1,197	4.4%	5%	60	180	15%
35%-Over	9,605	35.1%	-	-	1,308	13.6%
TOTAL	27,362	100%	n/a	4,925	3,978	14.5%

* area of existing driveway = 2,923 sf
* bridge calculated at 50% I.C.

James D. LaRue Architects

the huber residence


scale 1" = 20'

October 24, 2012

4200 Rivercrest Drive | Austin TX 78746

L6	N 60°02'00" W	109.52'
L7	S 34°15'03" W	20.12'
L8	S 27°30'00" W	48.88'
L9	S 60°00'00" E	96.08'
L10	S 28°11'03" W	5.02'
L11	S 28°11'03" W	5.02'
L12	N 60°00'00" W	95.94'
L13	S 27°30'00" W	68.05'
L14	S 60°00'00" E	110.38'
L15	S 22°17'00" W	5.05'

LAKE AUSTIN

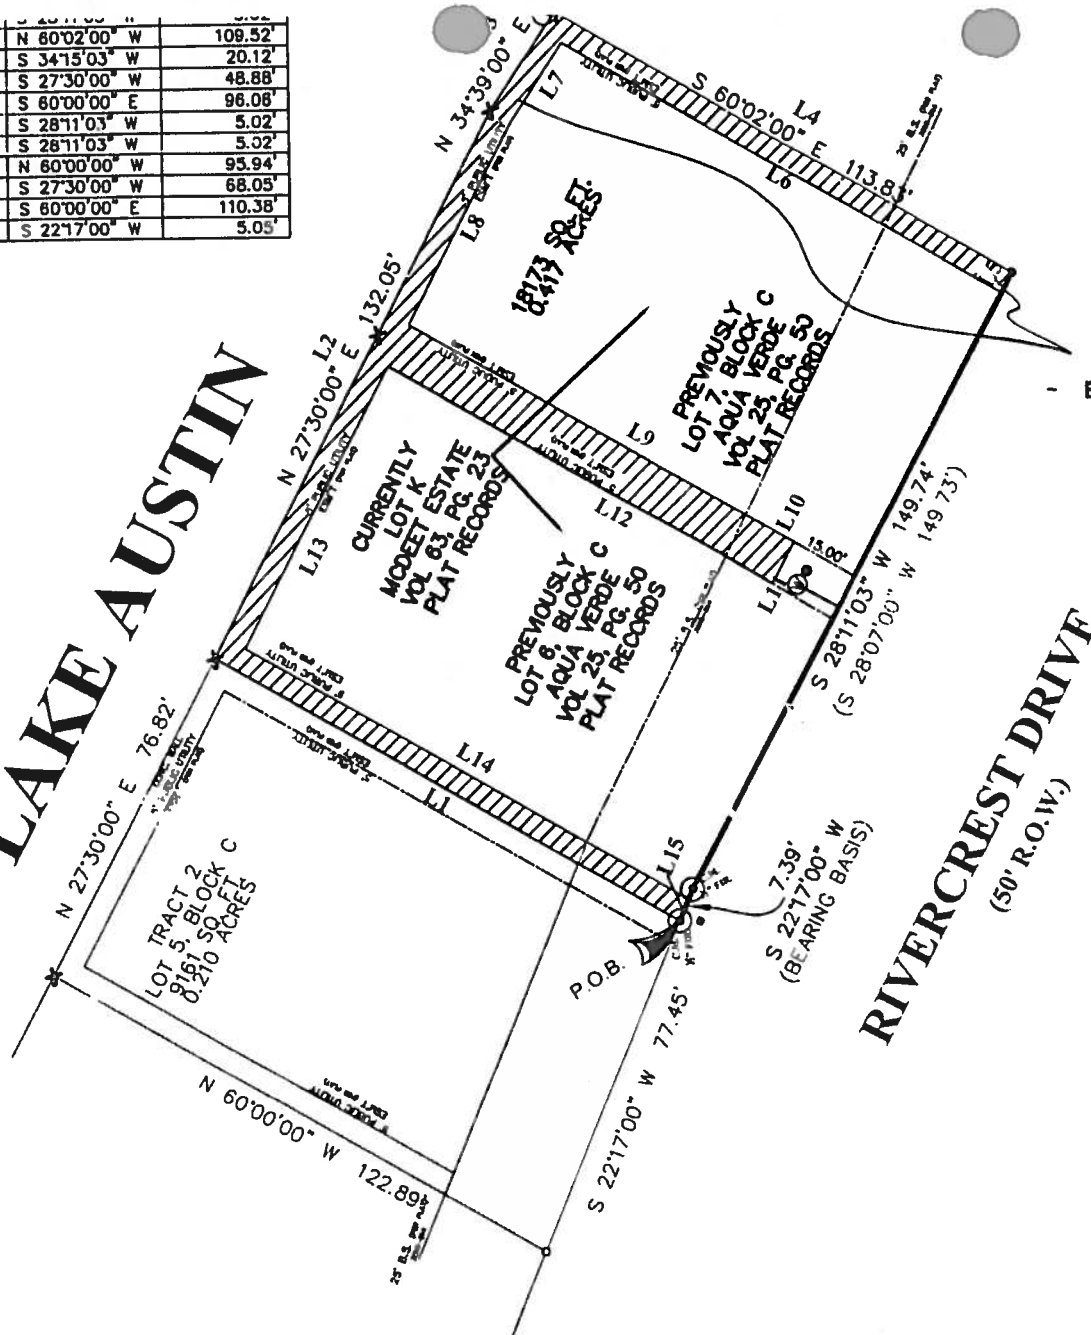

SKETCH TO ACCOMPANY DESCRIPTION

PROPERTY DESCRIPTION

BEING THOSE CERTAIN 5 AND 10 FOOT WIDE PUBLIC UTILITY EASEMENTS ALONG AND WITH THE REAR AND SIDES OF SAID LOTS FIRST RECORDED IN LOTS 6 AND 7, BLOCK "C" OF AQUA VERDE, A SUBDIVISION IN TRAVIS COUNTY, TEXAS, ACCORDING TO THE MAP OR PLAT THEREOF RECORDED IN VOLUME 25, PAGE 50, OF THE PLAT RECORDS OF TRAVIS COUNTY, TEXAS AND THE CONTINUATION OF SAID EASEMENTS IN THE SUBSEQUENT REPLAT OF LOTS 6 AND 7 INTO LOT K, OF MCDETT ESTATE, A SUBDIVISION IN TRAVIS COUNTY, TEXAS, ACCORDING TO THE MAP OR PLAT THEREOF, RECORDED IN VOLUME 63, PAGE 23, OF THE PLAT RECORDS OF TRAVIS COUNTY, TEXAS: SAID EASEMENTS TO BE RELEASED FROM SAID LOTS 6-7 AND K AS SHOWN HEREON AND THE METES AND BOUNDS ATTACHED HERETO AND MADE A PART HEREOF

PROPERTY ADDRESS

4200 RIVERCREST DRIVE

OWNER

BRIAN G. HUBER


Westar Alamo
LAND SURVEYORS, LLC.

P.O. BOX 1036 MELODES, TEXAS 78023-1036
PHONE (210) 372-9500 FAX (210) 372-9999

LEGEND

- = SET 1/2" IRON ROD WITH CAP STAMPED WESTAR
- = FND 1/2" IRON ROD
- () = RECORD INFORMATION
- B.S. = BUILDING SETBACK
- C.M. = CONTROLLING MONUMENT
- X = SET "X" ON CONCRETE
- = POWER POLE
- ⊙ = WATER METER
- = TREE

DRAWN BY: JW/DH

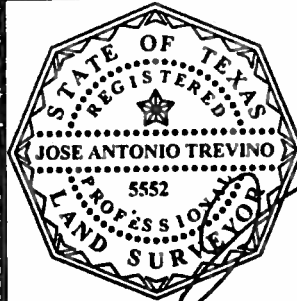

I, JOSE ANTONIO TREVINO, Registered Professional Land Surveyor, State of Texas, do hereby certify to all parties that the above plat represents an actual survey made on the ground under my supervision, and there are no discrepancies, conflicts, shortages in area or boundary lines, or any encroachment or overlapping of improvements, to the best of my knowledge and belief, except as shown herein.

JOSE ANTONIO TREVINO
Registered Professional Land Surveyor
Texas Registration No. 5552

G.F. NO. 00082724

JOB NO. 43294

TITLE COMPANY: HERITAGE TITLE CO.

DATE: 08/07/2009

May 8, 2013


Mr. Clark Patterson, Case Manager
City of Austin
Neighborhood Planning Department
P.O. Box 1088
Austin, TX. 78767

RE: File # C14-2013-0045, Rezoning for 4200 Rivercrest Drive

Dear Mr. Patterson:

The Upper Rivercrest Homeowners Association wishes to issue its support for the proposed rezoning of 4200 Rivercrest Drive from LA-Lake Austin zoning to SF-2-Single Family Residence, Standard Lot zoning. We feel this rezoning is appropriate because of the small size of this property (less than 2/3 acre), the steep slopes that cover more than half of the property, and the limited depth of the lot, which is only approximately 120 feet from the Rivercrest Drive right-of-way to the shoreline of Lake Austin.

Thank you,

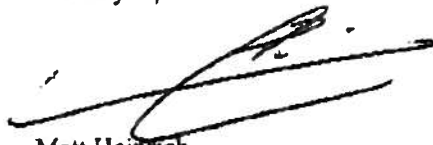

Matt Heinrich
President
Upper Rivercrest HOA

Patterson, Clark

From: Carol Lee <clee.austin512@gmail.com>
Sent: Monday, June 03, 2013 1:45 PM
To: Baker, Betty - BC; Rojas, Gabriel - BC; Banks, Cynthia - BC; Meeker, Jason - BC; Seeger, Patricia - BC; Compton, Sean - BC; McDaniel, Rahm - BC
Cc: Patterson, Clark; Rusthoven, Jerry; Lesniak, Chuck
Subject: LA Rezoning: C14-2013-0048 and C14-2013-0045

Chair Baker and Commissioners,

I urge you to DENY the request to upzone the four lots adjacent to Lake Austin, as is being requested in cases C14-2013-0048 and C14-2013-0045 on your 4 June 2013 agenda.

In the case of C14-2013-0048, the applicant states intention to replace the existing single-family residence with a new residence on the combined 1.3 acres. TCAD records show this address to already be one tax parcel of 1.3667 acres. There is no reason to upzone both of these lots to accommodate a single-family residence as they have 1.3667 acres of land to work with, which exceeds the minimum lot size for LA development. For case C14-2013-0045, please note that the Zoning Change Review Sheet shows a lot size of .432 acres whereas the TCAD records show it to be .6285 acres with 234 feet of shoreline, which also seems adequate for developing a single-family residence.

Since residential development is not reviewed or inspected for compliance with environmental regulations (see Ordinance 20060126-069), the LA zoning regulations are the only method for applying environmental regulations to property within the sensitive 1000 feet of the Lake Austin shoreline. Our **Chief Environmental Officer, Chuck Lesniak, stated at a 13 May 2013 Lake Austin Task Force meeting that the LA Zoning District regulations were the single most important factor in maintaining the water quality of Lake Austin.**

LA Zoning district regulations provide generous exceptions for lots in subdivisions that were platted before April 22, 1982, as is the case for the subject properties in the Aqua Verde and the Lakeshore Addition subdivisions. These exceptions, already built into the LA Zoning, reduce the shoreline setback to 25 feet, reduce the other setbacks to SF-2 standards, and increase the amount of impervious cover allowed on slopes less than 35%. **No other residential zoning categories consider the shoreline vegetation, construction on steep slopes, or placement of onsite septic facilities.**

You need to ask yourself why these applicants cannot develop or re-develop these properties within the LA Zoning District regulations, especially the less stringent regulations that apply to these properties. If there is a justification for construction on steep slopes, onsite septic facilities near the shoreline, or other environmental variances, let that be determined on a case-by-case basis when there is a specific site plan that can prove the findings of fact for a unique situation.

The environmental protections buried within the LA District Zoning should have been implemented as an Overlay that applies regardless of the underlying zoning, as was done for Lady Bird Lake and Barton Springs. The Lake Austin Task Force has been discussing this as a recommendation to Council, so you may see a rash of requests for upzoning from LA as a way to gain blanket exemption from the only environmental regulations that protect Lake Austin and our drinking water supply. Please do not be party to these efforts to gain blanket exemption from the Lake Austin environmental protections.

Please don't hesitate to contact me if you need additional information or have questions.

Thank you,

Carol Lee
Glenlake Resident
Vice Chair, Lake Austin Task Force
Vice President, Lake Austin Collective

clee.austin512@gmail.com
512-794-8250

PUBLIC HEARING INFORMATION

This zoning/rezoning request will be reviewed and acted upon at two public hearings: before the Land Use Commission and the City Council. Although applicants and/or their agent(s) are expected to attend a public hearing, you are not required to attend. However, if you do attend, you have the opportunity to speak FOR or AGAINST the proposed development or change. You may also contact a neighborhood or environmental organization that has expressed an interest in an application affecting your neighborhood.

During its public hearing, the board or commission may postpone or continue an application's hearing to a later date, or may evaluate the City staff's recommendation and public input forwarding its own recommendation to the City Council. If the board or commission announces a specific date and time for a postponement or continuation that is not later than 60 days from the announcement, no further notice is required.

During its public hearing, the City Council may grant or deny a zoning request, or rezone the land to a less intensive zoning than requested but in no case will it grant a more intensive zoning.

However, in order to allow for mixed use development, the Council may add the MIXED USE (MU) COMBINING DISTRICT to certain commercial districts. The MU Combining District simply allows residential uses in addition to those uses already allowed in the seven commercial zoning districts. As a result, the MU Combining District allows the combination of office, retail, commercial, and residential uses within a single development.

For additional information on the City of Austin's land development process, visit our website:

www.austintexas.gov

Written comments must be submitted to the board or commission (or the contact person listed on the notice) before or at a public hearing. Your comments should include the board or commission's name, the scheduled date of the public hearing, and the Case Number and the contact person listed on the notice.

Case Number: C14-2013-0045

Contact: Clark Patterson, 512-974-7691

Public Hearing: Jun 4, 2013, Zoning and Platting Commission

Jun 27, 2013, City Council

M.D. THOMPSON
Your Name (please print)

4208 RIVER CREST
Your address(es) affected by this application

[Signature]
Signature

5/29/13
Date

Daytime Telephone: 512 4473397

Comments: _____

If you use this form to comment, it may be returned to:

City of Austin

Planning & Development Review Department

Clark Patterson

P. O. Box 1088

Austin, TX 78767-8810

PUBLIC HEARING INFORMATION

This zoning/rezoning request will be reviewed and acted upon at two public hearings: before the Land Use Commission and the City Council. Although applicants and/or their agent(s) are expected to attend a public hearing, you are not required to attend. However, if you do attend, you have the opportunity to speak FOR or AGAINST the proposed development or change. You may also contact a neighborhood or environmental organization that has expressed an interest in an application affecting your neighborhood.

During its public hearing, the board or commission may postpone or continue an application's hearing to a later date, or may evaluate the City staff's recommendation and public input forwarding its own recommendation to the City Council. If the board or commission announces a specific date and time for a postponement or continuation that is not later than 60 days from the announcement, no further notice is required.

During its public hearing, the City Council may grant or deny a zoning request, or rezone the land to a less intensive zoning than requested but in no case will it grant a more intensive zoning.

However, in order to allow for mixed use development, the Council may add the MIXED USE (MU) COMBINING DISTRICT to certain commercial districts. The MU Combining District simply allows residential uses in addition to those uses already allowed in the seven commercial zoning districts. As a result, the MU Combining District allows the combination of office, retail, commercial, and residential uses within a single development.

For additional information on the City of Austin's land development process, visit our website:

www.austintexas.gov

Written comments must be submitted to the board or commission (or the contact person listed on the notice) before or at a public hearing. Your comments should include the board or commission's name, the scheduled date of the public hearing, and the Case Number and the contact person listed on the notice.

Case Number: C14-2013-0045

Contact: Clark Patterson, 512-974-7691

**Public Hearing: Jun 4, 2013, Zoning and Platting Commission
Jun 27, 2013, City Council**

Eric Matthew Heinrich

Your Name (please print)

4104 Rivercrest Dr. Austin, TX 78746

Your address(es) affected by this application

[Signature]

Signature

6/4/13

Date

Daytime Telephone: *(512) 773-9122*

Comments:

If you use this form to comment, it may be returned to:

City of Austin

Planning & Development Review Department

Clark Patterson

P. O. Box 1088

Austin, TX 78767-8810