


Potential Project Locations	From	To	Side
W Powell Lane	N Lamar	Georgian Drive	north
W Applegate Drive	N Lamar	Georgian Drive	south
E 18th	Singleton	Cedar	south
Georgian Drive	Applegate Drive	Doc Holliday Trail	east
Castro St	Tillery St	Maude St	south
Francisco St	Maude St	Webberville Rd	south
Deloney St	MLK	E 16th	west
E 16th	Deloney	Luna St	south
Luna St	E 16th	E 12th	east
Wilson	Cumberland Rd	W Oltorf	west
Woodward St	Andre	Woodleigh St	north
Woodward St	I35 frontage	campus	north
S Pleasant Valley Rd	S Lakeshore Dr	driveway to park	east
N Lamar	Rundberg	Longspur	both
Southridge Drive	Banister Lane	Southport Dr	east
Pace St	E 4th	Santa Rosa	east
Santa Rosa St	Pace St	San Saba St	south
San Saba St	E 4th St	E 5th St	east
Burnet Rd	Koenig Ln	Hwy 183	both

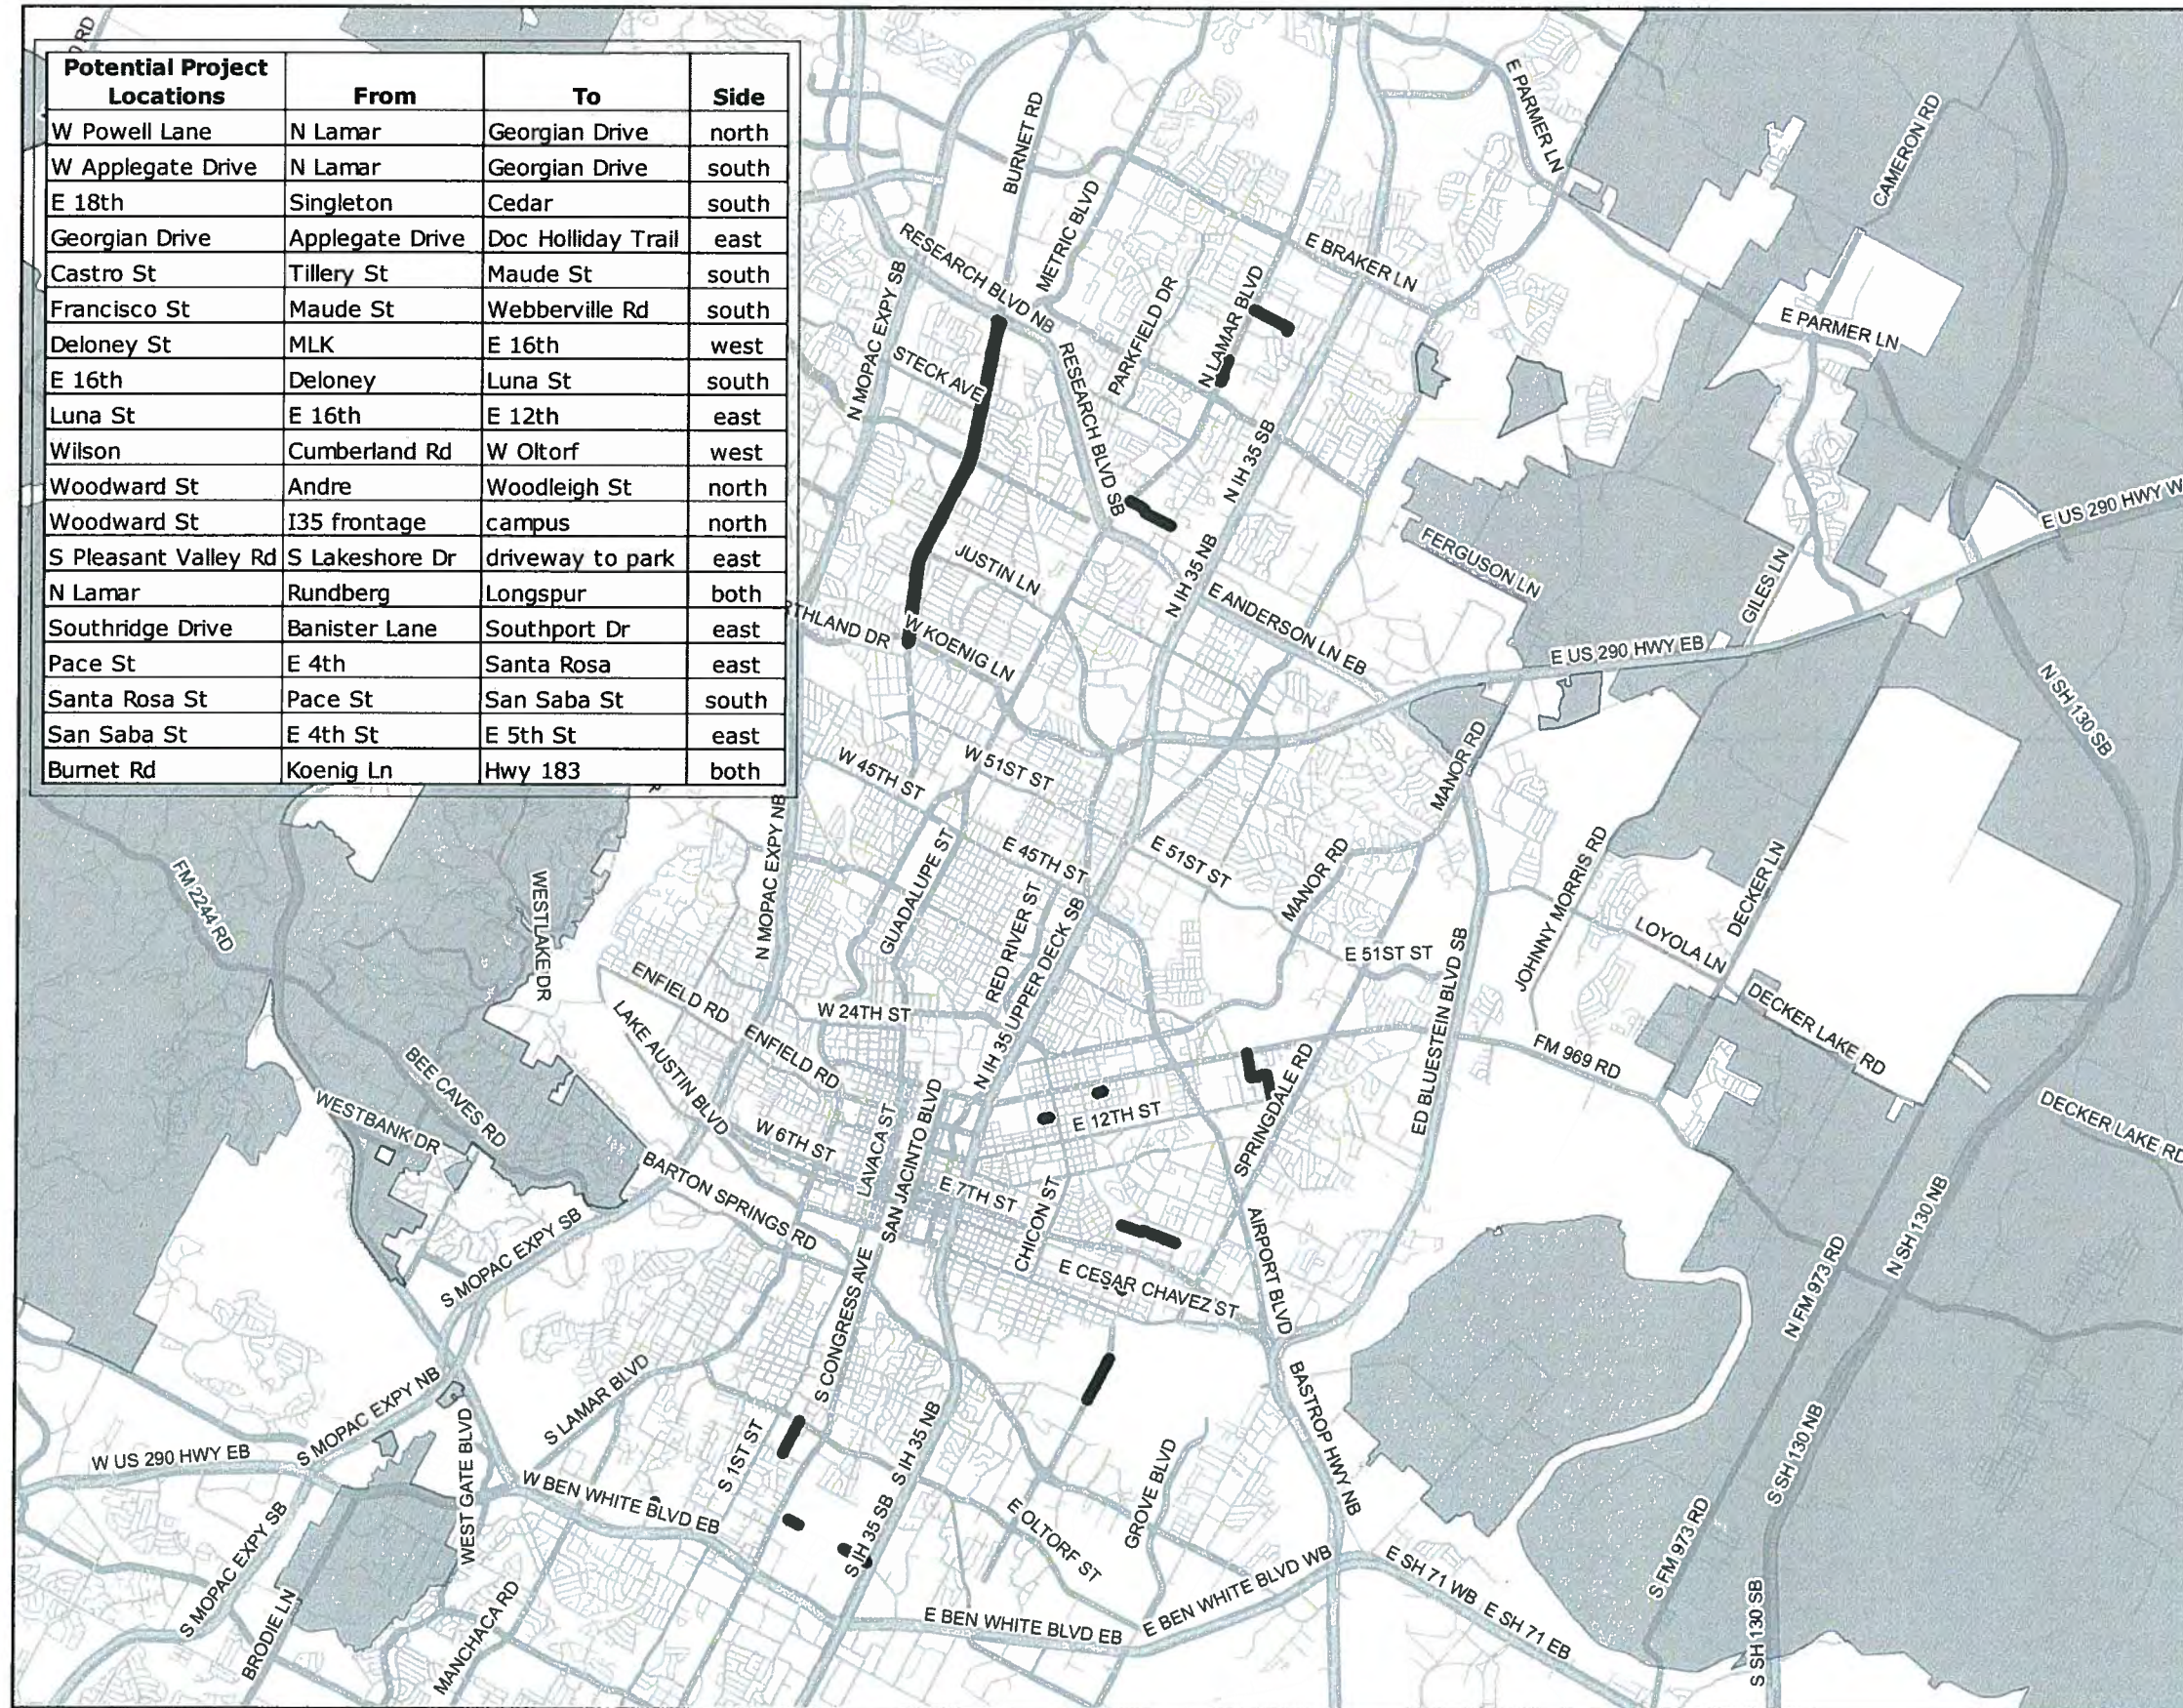

GROUP 15
ADA SIDEWALKS

Potential Locations

Legend

Potential Project Location

Jurisdiction

Outside Austin

☐ AUSTIN FULL PURPOSE



Public Works
Department
Neighborhood
Connectivity
Division

Plotted On: December 13, 2012

Group 15 Location Map

[illegible]

TRC
TRC ENGINEERS, INC.
MONTLAND DRIVE, STE. 230 AUSTIN, TX 78701
T.B.P.E. FIRM REGISTRATION # F-8832
(512) 338-4844

CITY / CLIENT	LOCATION MAP	ADA SIDEWALK & RAMP IMPROVEMENTS 2013 GROUP 16 CITY WIDE
---------------	--------------	--

DATE:	2/20/2010	SCALE:	A5 SHOWN
DESIGN BY:	DOS	DRAWN BY:	DOS
SHEET NO.	of XXXX	JOB NUMBER:	Job Number
SHEET ID: Group 11 Location Map.dwg			