

ORDINANCE NO. _____

1 AN ORDINANCE REZONING AND CHANGING THE ZONING MAP FOR THE
2 PROPERTY LOCATED AT 5816 HARPER PARK DRIVE IN THE EAST OAK
3 HILL NEIGHBORHOOD PLAN AREA FROM LIMITED OFFICE-
4 CONDITIONAL OVERLAY-NEIGHBORHOOD PLAN (LO-CO-NP) COMBINING
5 DISTRICT TO LIMITED OFFICE-MIXED USE-CONDITIONAL OVERLAY-
6 NEIGHBORHOOD PLAN (LO-MU-CO-NP) COMBINING DISTRICT.

7
8 BE IT ORDAINED BY THE CITY COUNCIL OF THE CITY OF AUSTIN:
9

10 **PART 1.** The zoning map established by Section 25-2-191 of the City Code is amended to
11 change the base district from limited office-conditional overlay-neighborhood plan (LO-
12 CO-NP) combining district to limited office-mixed use-conditional overlay-neighborhood
13 plan (LO-MU-CO-NP) combining district on the property (the "Property") described in
14 Zoning Case No. C14-2013-0006, on file at the Planning and Development Review
15 Department, as follows:

16
17 A 14.28 acre tract of land, more or less, being a portion of Lot 1, Harper Park
18 Section Three Subdivision, the tract of land being more particularly described by
19 metes and bounds in Exhibit "A" incorporated into this ordinance (the "Property"),
20

21 locally known as 5816 Harper Park Drive in the City of Austin, Travis County, Texas, and
22 generally identified in the map attached as Exhibit "B".
23

24 **PART 2.** Except as specifically provided in Part 3 and Part 4 of this ordinance, the
25 Property may be developed and used in accordance with the regulations established for the
26 limited office (LO) base district and other applicable requirements of the City Code.
27

28 **PART 3.** The Property within the boundaries of the conditional overlay combining district
29 established by this ordinance is subject to the following conditions:
30

- 31 A. If the Property is developed for a residential use, development of the Property
32 may not exceed 76 residential units.
33
34 B. Development of the Property shall not exceed an average of 5.24 residential
35 units per acre.
36

1 C. The maximum height, as defined by City Code, of a building or structure on the
2 Property shall not exceed 35 feet or 2 stories.

3
4 D. A building or structure on the Property shall have only residential or non-
5 residential uses in the same structure, but not a combination of both.

6
7 E. The following uses are prohibited uses of the Property:
8

9
10 Multifamily residential
11 Two-family residential

Duplex residential
Single-family attached residential

12 Except as specifically restricted under this ordinance, the Property may be developed and
13 used in accordance with the regulations established for the limited office (LO) base district,
14 the mixed use combining district and other applicable requirements of the City Code.

15 **PART 4.** The Property is subject to Ordinance No. 20081211-098 that established the East
16 Oak Hill neighborhood plan combining district.

17 **PART 5.** This ordinance takes effect on _____, 2013.

18
19
20 **PASSED AND APPROVED**

21
22
23
24 _____, 2013


§
§
§

25 _____
26 Lee Leffingwell
27 Mayor

28
29 **APPROVED:** _____ **ATTEST:** _____

30 Karen M. Kennard
31 City Attorney

Jannette S. Goodall
City Clerk

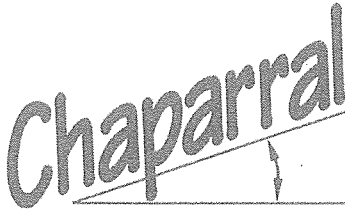

**Professional Land Surveying, Inc.
Surveying and Mapping**

Office: 512-443-1724
Fax: 512-389-0943

3500 McCall Lane
Austin, Texas 78744

**14.283 ACRES
HARPER PARK SEC. THREE
ZONING DESCRIPTION
CITY OF AUSTIN, TRAVIS COUNTY**

A DESCRIPTION OF 14.283 ACRES (APPROX. 622,161 S.F.), BEING A PORTION OF LOT 1, HARPER PARK SECTION THREE, A SUBDIVISION IN TRAVIS COUNTY, TEXAS, ACCORDING TO THE MAP OR PLAT THEREOF, RECORDED IN DOCUMENT NO. 200800229 OF THE OFFICIAL PUBLIC RECORDS OF TRAVIS COUNTY, TEXAS; SAID 14.283 ACRES BEING MORE PARTICULARLY DESCRIBED BY METES AND BOUNDS AS FOLLOWS:

BEGINNING at a 1/2" rebar found for an angle point in the southeast line of said Lot One, being also the northwest corner of Lot 1, Harper Park Section Two, a subdivision of record in Document No. 200700365 of the Official Public Records of Travis County, Texas;

THENCE South 09°16'41" West, with the southeast line of Lot One, being also the west line of Lot 1 of Harper Park Section Two, a distance of 132.35 feet to a 1/2" rebar found for an angle point in the east line of Lot One, being also in the west line of Lot 1, and being in the north termination of Harper Park Drive (right-of-way width varies, Document No. 200700365 and 200800229 of the Official Public Records of Travis County, Texas;

THENCE with the common line of Lot One and Harper Park Drive, the following eight (8) courses and distances:

1. North 79°56'19" West, a distance of 34.98 feet to a calculated point;
2. South 10°04'03" West, a distance of 24.92 feet to a calculated point;
3. With a curve to the right, having a radius of 15.00 feet, a delta angle of 90°05'39", an arc length of 23.59 feet, and a chord which bears South 54°36'41" West, a distance of 21.23 feet to a calculated point;
4. North 79°54'11" West, a distance of 25.01 feet to a calculated point;
5. South 09°56'33" West, a distance of 50.16 feet to a calculated point;
6. South 80°18'27" East, a distance of 24.93 feet to a calculated point;
7. With a curve to the right, having a radius of 15.00 feet, a delta angle of

89°53'34", an arc length of 23.53 feet, and a chord which bears South 35°14'18" East, a distance of 21.19 feet to a calculated point;

8. South 09°57'24" West, a distance of 89.96 feet to a 1/2" rebar found for the southeast corner of Lot One, being also the northeast corner of Lot 1, Block A of Ahuja Subdivision, a subdivision of record in Document No. 201100149 of the Official Public Records of Travis County, Texas;

THENCE South 86°30'03" West, with the south line of Lot One, being also the north line of Lot 1 of Ahuja Subdivision, a distance of 66.78 feet to a 1/2" rebar found for the northwest corner of Lot 1 of Ahuja Subdivision, being also the northeast corner of Lot 2, Block A of J. Henry Cauthen Subdivision, a subdivision of record in Volume 77, Page 308 of the Plat Records of Travis County, Texas;

THENCE South 86°55'26" West, with the south line of Lot One, being also the north line of Lots 1 and 2, Block A, of said J. Henry Cauthen Subdivision, a distance of 292.02 feet to a calculated point, from which the southwest corner of Lot One, being also the northwest corner of Lot 1, Block A, of said J. Henry Cauthen Subdivision, being also in the east line of Lot 26, Block 4 of the Resubdivision of Section No. 2, & Lots 1-21 Section No. 3 of Oak Park Subdivision, a subdivision of record in Volume 26, Page 24 of the Plat Records of Travis County, Texas bears South 86°55'26" West, a distance of 50.00 feet;

THENCE over and across Lot One, the following thirteen (13) courses and distances:

1. North 01°50'58" West, a distance of 135.11 feet to a calculated point;
2. North 28°06'36" East, a distance of 66.40 feet to a calculated point;
3. North 27°49'03" East, a distance of 160.19 feet to a calculated point;
4. North 27°51'59" East, a distance of 80.13 feet to a calculated point;
5. North 27°49'46" East, a distance of 79.97 feet to a calculated point;
6. North 27°54'54" East, a distance of 79.95 feet to a calculated point;
7. North 27°52'35" East, a distance of 201.23 feet to a calculated point;
8. North 27°51'21" East, a distance of 155.08 feet to a calculated point;
9. North 27°49'57" East, a distance of 95.23 feet to a calculated point;
10. North 27°49'14" East, a distance of 194.83 feet to a calculated point;
11. North 27°53'42" East, a distance of 99.88 feet to a calculated point;

12. North 28°03'28" East, a distance of 100.44 feet to a calculated point;
13. North 27°35'05" East, a distance of 125.29 feet to a calculated point in the north line of Lot One, being also in the south line of Lot 1, Block A, Harper Park Section One, a subdivision of record in Volume 100, Page 196 of the Plat Records of Travis County, Texas, from which the northwest corner of Lot One, being also the southwest corner of Lot 1, Block A, Harper Park Section One, being also in the east line of Lot 41, Block 4 of the Resubdivision of Lots 25-42, Section No. 3 of Oak Park Subdivision, a subdivision of record in Volume 50, Page 89 of the Plat Records of Travis County, Texas, bears North 62°13'45" West, a distance of 50.00 feet;

THENCE South 62°13'45" East, with the north line of Lot One, being also the south line of Lot 1 of the Resubdivision of Lots 25-42, Section No. 3 of Oak Park Subdivision, a distance of 463.92 feet to a calculated point, from which a 1/2" iron pipe found for the northeast corner of Lot One, being also the northwest corner of Lot 35-A of the Resubdivision of a Portion of Oak Acres, a subdivision of record in Volume 9, Page 91 of the Plat Records of Travis County, Texas, bears South 62°13'45" East, a distance of 75.00 feet;


THENCE over and across Lot One, the following six (6) courses and distances:

1. South 28°12'18" West, a distance of 109.32 feet to a calculated point;
2. South 27°51'43" West, a distance of 110.02 feet to a calculated point;
3. South 28°11'21" West, a distance of 109.87 feet to a calculated point;
4. South 27°56'23" West, a distance of 110.08 feet to a calculated point;
5. South 28°04'20" West, a distance of 109.88 feet to a calculated point;
6. South 28°05'39" West, a distance of 426.45 feet to a calculated point in the southeast line of Lot One, being also the north line of Lot 1, Harper Park Section Two, from which a cotton spindle found in the east line of Lot One, being also the west line of Lot 32 of Oak Acres, a subdivision of record in Volume 9, Page 91 of the Plat Records of Travis County, Texas, bears South 87°54'13" East, a distance of 83.44 feet;

THENCE North 87°54'13" West, with the southeast line of Lot One, being also the north line of Lot 1, Harper Park Section Two, a distance of 171.59 feet to the **POINT OF BEGINNING**, containing 14.283 acres of land, more or less.

Surveyed on the ground January 23, 2013. Bearing Basis: Grid azimuth for Texas Central Zone state plane coordinates, 1983/93 HARN, based on GPS solutions from The National Geodetic Survey (NGS) On-line Positioning User Service (OPUS). Attachments: Drawing 847-003-Z1.

mw *S*
Robert C. Watts, Jr.
Registered Professional Land Surveyor
State of Texas No. 4995

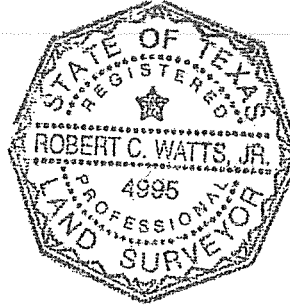


12-2-13

LOT 1
BLOCK A
HARPER PARK SUBDIVISION
SECTION ONE
(100/196)

S62°13'45"E 588.92'
(S60°07'55"E 588.68')

1" = 100'

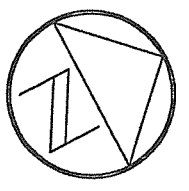

50.00'

L23

75.00'

1 1/2"

LOT 41
BLOCK 4
(50/89)

LOT 42
BLOCK 4
(50/89)

LOT 43
BLOCK 4
(50/89)

LOT 44
BLOCK 4
(50/89)

LOT 45
BLOCK 4
(31/46)


LOT 46
BLOCK 4
(31/46)

LOT 47
BLOCK 4
(31/46)

REM. OF LOT ONE
HARPER PARK SECTION THREE
(200800229)

14.283 ACRES
APPROX. 622,161 SQ. FT.
PORTION OF LOT ONE
HARPER PARK SECTION THREE
(200800229)

50'
REM. OF LOT ONE
HARPER PARK SECTION THREE
(200800229)

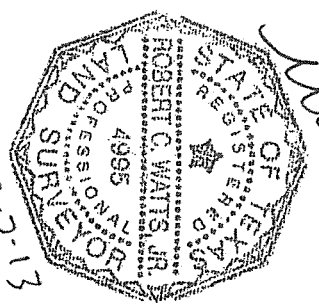

17-2-13

Chaparral

SHEET 1 OF 4

LOT 35-A
(9/91)

LOT 35-B
(9/91)

LOT 34-A
(9/91)

LOT 34-B
(9/91)

LOT 33-A
(9/91)

LOT 33-B

L18

L19

L20

L21

L22

L24

L25

L26

L27

L28

LOT 47
BLOCK 4
(31/46)

LOT 48
BLOCK 4
(31/46)

LOT 49
BLOCK 4
(31/46)

LOT 17-A
(35/5)

LOT 18-A
(35/5)

LOT 19
BLOCK 4
(26/24)

LOT 20
BLOCK 4
(26/24)

LOT 21
BLOCK 4
(26/24)

LOT 22
BLOCK 4

L18

L17

L16

L15

L14


L13

50'
REM. OF LOT ONE
HARPER PARK SECTION THREE
(200800229)

75'
REM. OF LOT ONE
HARPER PARK SECTION THREE
(200800229)

14.283 ACRES
APPROX. 622,161 SQ. FT.
PORTION OF LOT ONE
HARPER PARK SECTION THREE
(200800229)

1" = 100'

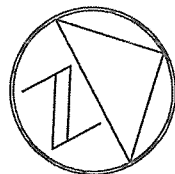


L29

S28°05'39"W 389.88'
(S30°09'45"W 389.99')

LOT 33-B
(9/91)

LOT 32
OAK ACRES
(5/24)

LOT 31
OAK ACRES
(5/24)

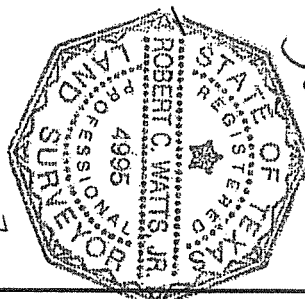

L30
N67°54'13"W 255.03'
(N65°50'45"W 255.10')

83.4'

P.O.B.

LOT 1
HARPER PARK
SECTION TWO
(200700365)


HARPER PARK DRIVE
(R.O.W. VARIES)
200700365, 200800229

Chaparral


Chaparral

●	1/2" REBAR FOUND
⊙	IRON PIPE FOUND (SIZE NOTED)
▲	MAG NAIL FOUND
*	COTTON SPINDLE FOUND
△	CALCULATED POINT


LEGEND

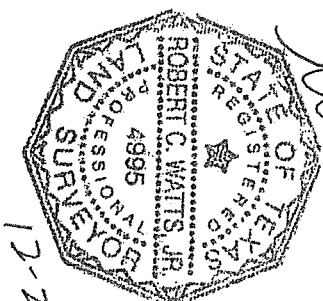

12-2-13

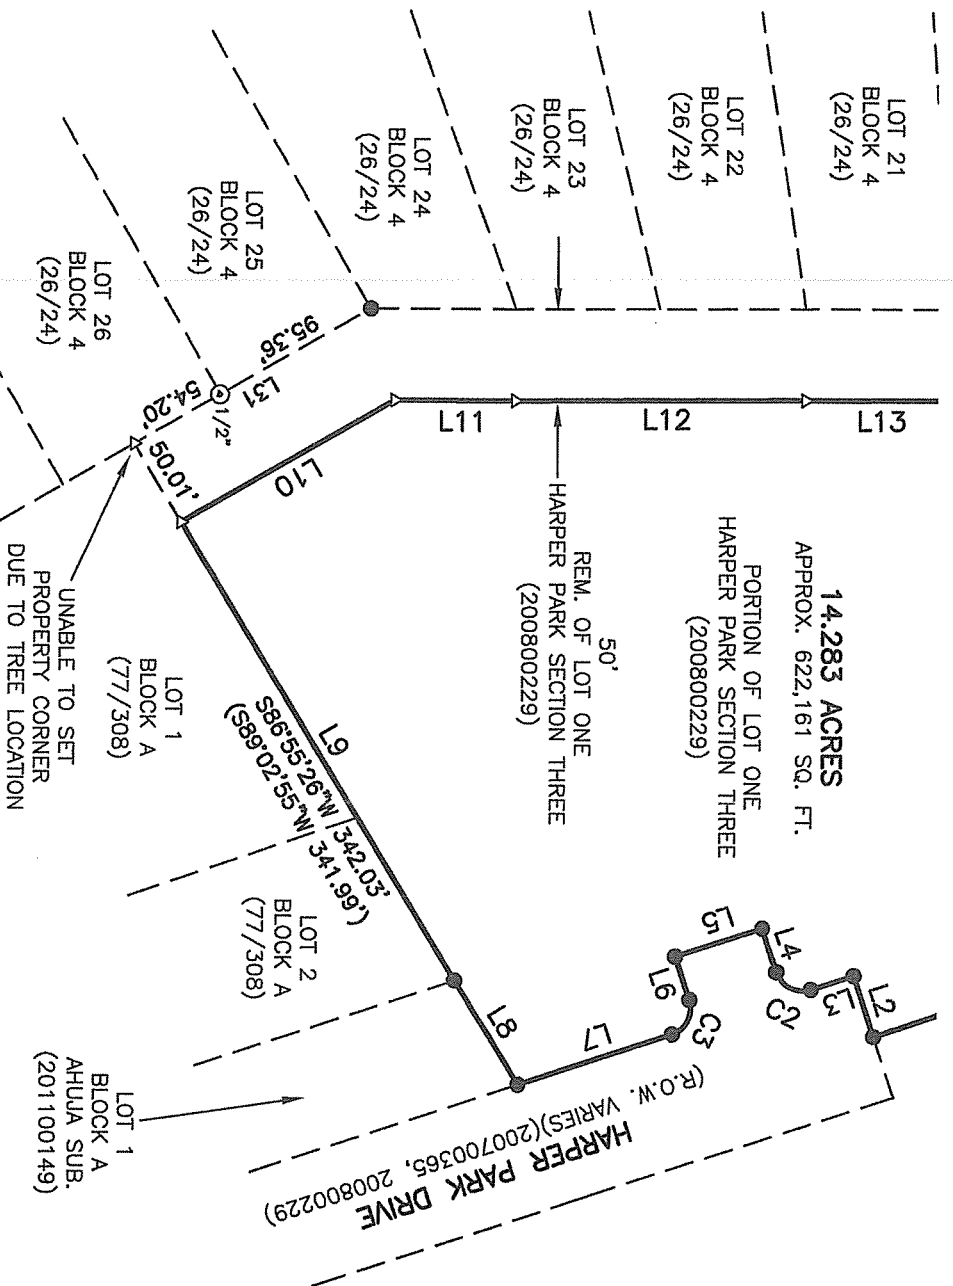

1" = 100'

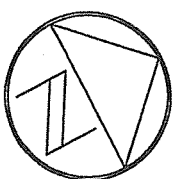

LOT 1
HARPER PARK
SECTION TWO
(200700365)

A DESCRIPTION OF 14.283 ACRES (APPROX. 622,161 S.F.), BEING A PORTION OF LOT 1, HARPER PARK SECTION THREE, A SUBDIVISION IN TRAVIS COUNTY, TEXAS, ACCORDING TO THE MAP OR PLAT THEREOF, RECORDED IN DOCUMENT NO. 200800229 OF THE OFFICIAL PUBLIC RECORDS OF TRAVIS COUNTY, TEXAS.

LINE TABLE			
LINE	BEARING	DISTANCE	(RECORD)
L1	S09°16'41"W	132.35'	(S11°38'50"W 131.89')
L2	N79°56'19"W	34.98'	(N78°05'45"W 35.00')
L3	S10°04'03"W	24.92'	(S11°54'15"W 25.00')
L4	N79°54'11"W	25.01'	(N78°05'45"W 25.00')
L5	S09°56'33"W	50.16'	(S11°54'15"W 50.00')
L6	S80°18'27"E	24.93'	
L7	S09°57'24"W	89.96'	(S11°54'15"W 90.05')
L8	S86°30'03"W	66.78'	(S88°39'15"W 66.76')
L9	S86°55'26"W	292.02'	
L10	N01°50'58"W	135.11'	
L11	N28°06'36"E	66.40'	
L12	N27°49'03"E	160.19'	
L13	N27°51'59"E	80.13'	
L14	N27°49'46"E	79.97'	
L15	N27°54'54"E	79.95'	
L16	N27°52'35"E	201.23'	
L17	N27°51'21"E	155.08'	
L18	N27°49'57"E	95.23'	
L19	N27°49'14"E	194.83'	
L20	N27°53'42"E	99.88'	
L21	N28°03'28"E	100.44'	
L22	N27°35'05"E	125.29'	
L23	S62°13'45"E	463.92'	
L24	S28°12'18"W	109.32'	
L25	S27°51'43"W	110.02'	
L26	S28°11'21"W	109.87'	
L27	S27°56'23"W	110.08'	
L28	S28°04'20"W	109.88'	
L29	S28°05'39"W	426.45'	
L30	N87°54'13"W	171.59'	
L31	N01°50'58"W	149.56'	

ADJOINING PLATS

RESUBDIVISION OF A
PORTION OF OAK ACRES
(9/91)


RESUBDIVISION OF SECTION
NO. 2 &
LOTS 1-21 SECTION NO.
3 OF
OAK PARK SUBDIVISION
(26/24)

RESUBDIVISION OF LOTS
22-24 &
43-48 SECTION NO. 3
OF OAK PARK SUBDIVISION
(31/46)

A RESUBDIVISION OF LOTS
17 & 18, BLOCK 4,
OF THE RESUBDIVISION OF
SECTION 2 AND LOTS
1-21, SECTION 3 OF OAK
PARK SUBDIVISION
(35/5)

RESUBDIVISION OF
LOTS 25-42
SECTION NO. 3 OF
OAK PARK SUBDIVISION
(50/89)

J. HENRY CAUTHEN
SUBDIVISION
(77/308)

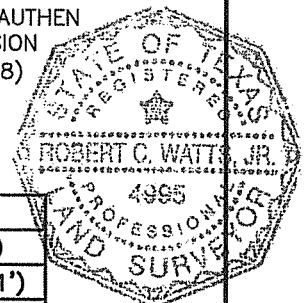


CURVE TABLE						
CURVE	RADIUS	DELTA	ARC	BEARING	CHORD	(RECORD CHORD)
C1	15.00'	90°05'39"	23.59'	S54°36'41"W	21.23'	(S56°54'15"W 21.21')
C2	15.00'	89°53'34"	23.53'	S35°14'18"E	21.19'	(S33°05'45"E 21.21')

BEARING BASIS: THE TEXAS COORDINATE SYSTEM OF 1983
(NAD83), CENTRAL ZONE, BASED ON GPS SOLUTIONS FROM THE
NATIONAL GEODETIC SURVEY (NGS) ON-LINE POSITIONING USER
SERVICE (OPUS).

ATTACHMENTS: METES AND BOUNDS DESCRIPTION 847-003-Z1

DATE OF SURVEY: 01/23/2013
PLOT DATE: 12/02/2013
DRAWING NO.: 847-003-Z1
PROJECT NO.: 847-003
T.B.P.L.S. FIRM NO. 10124500
DRAWN BY: RCW
SHEET 4 OF 4

Chaparral

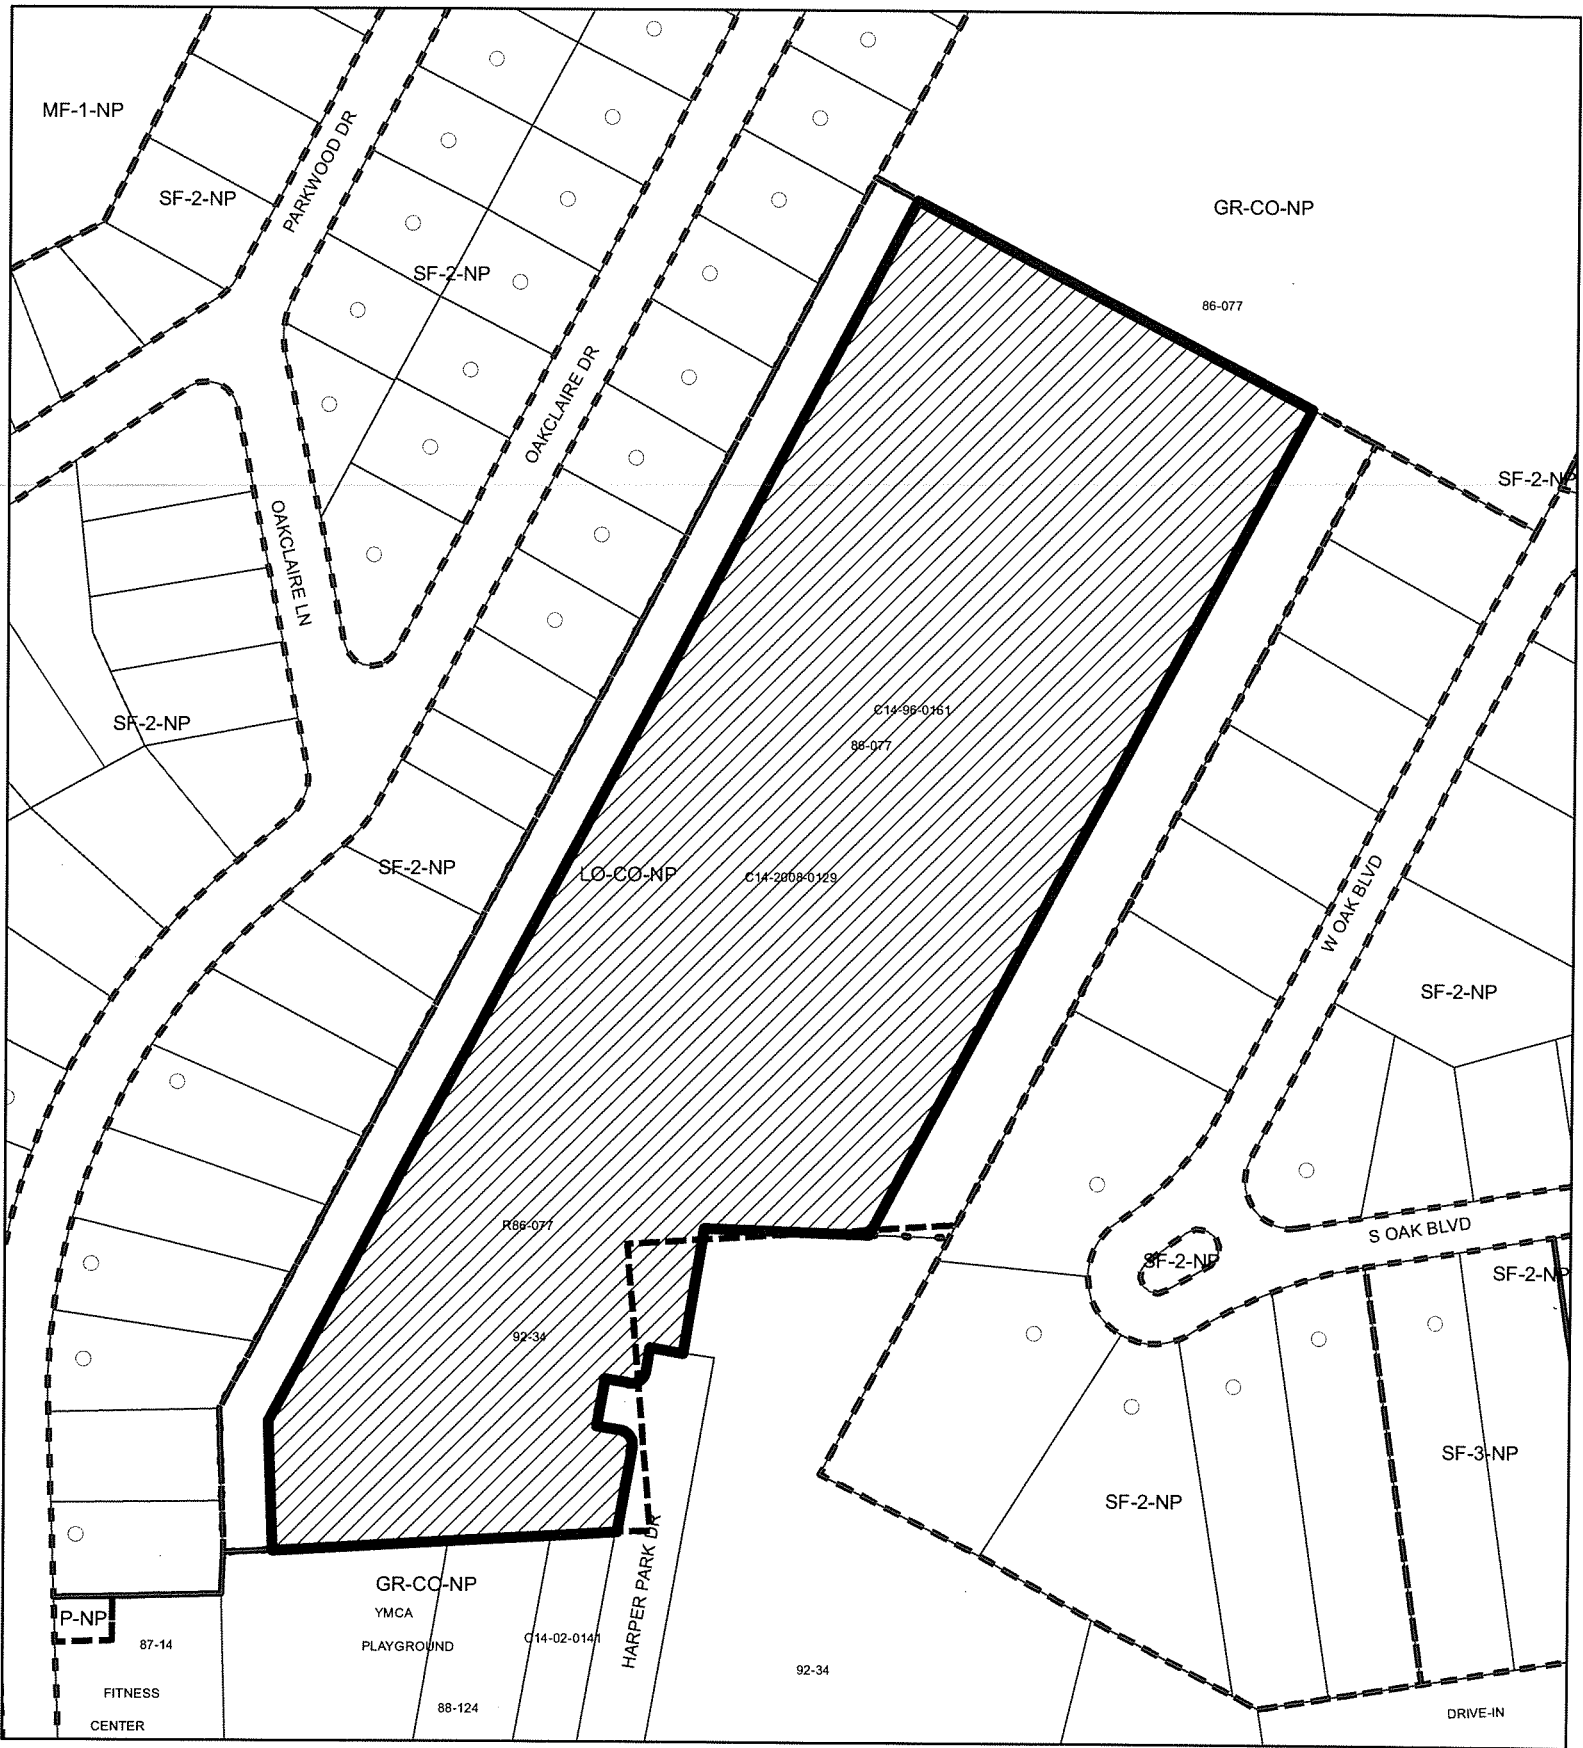

N

SUBJECT TRACT

PENDING CASE

ZONING BOUNDARY

1" = 200'

ZONING

ZONING CASE#: C14-2013-0006

This product is for informational purposes and may not have been prepared for or be suitable for legal, engineering, or surveying purposes. It does not represent an on-the approximate relative location of property boundaries.

This product has been produced by CTM for the sole purpose of gec by the City of Austin regarding specific accuracy or completeness.

Exhibit B

