


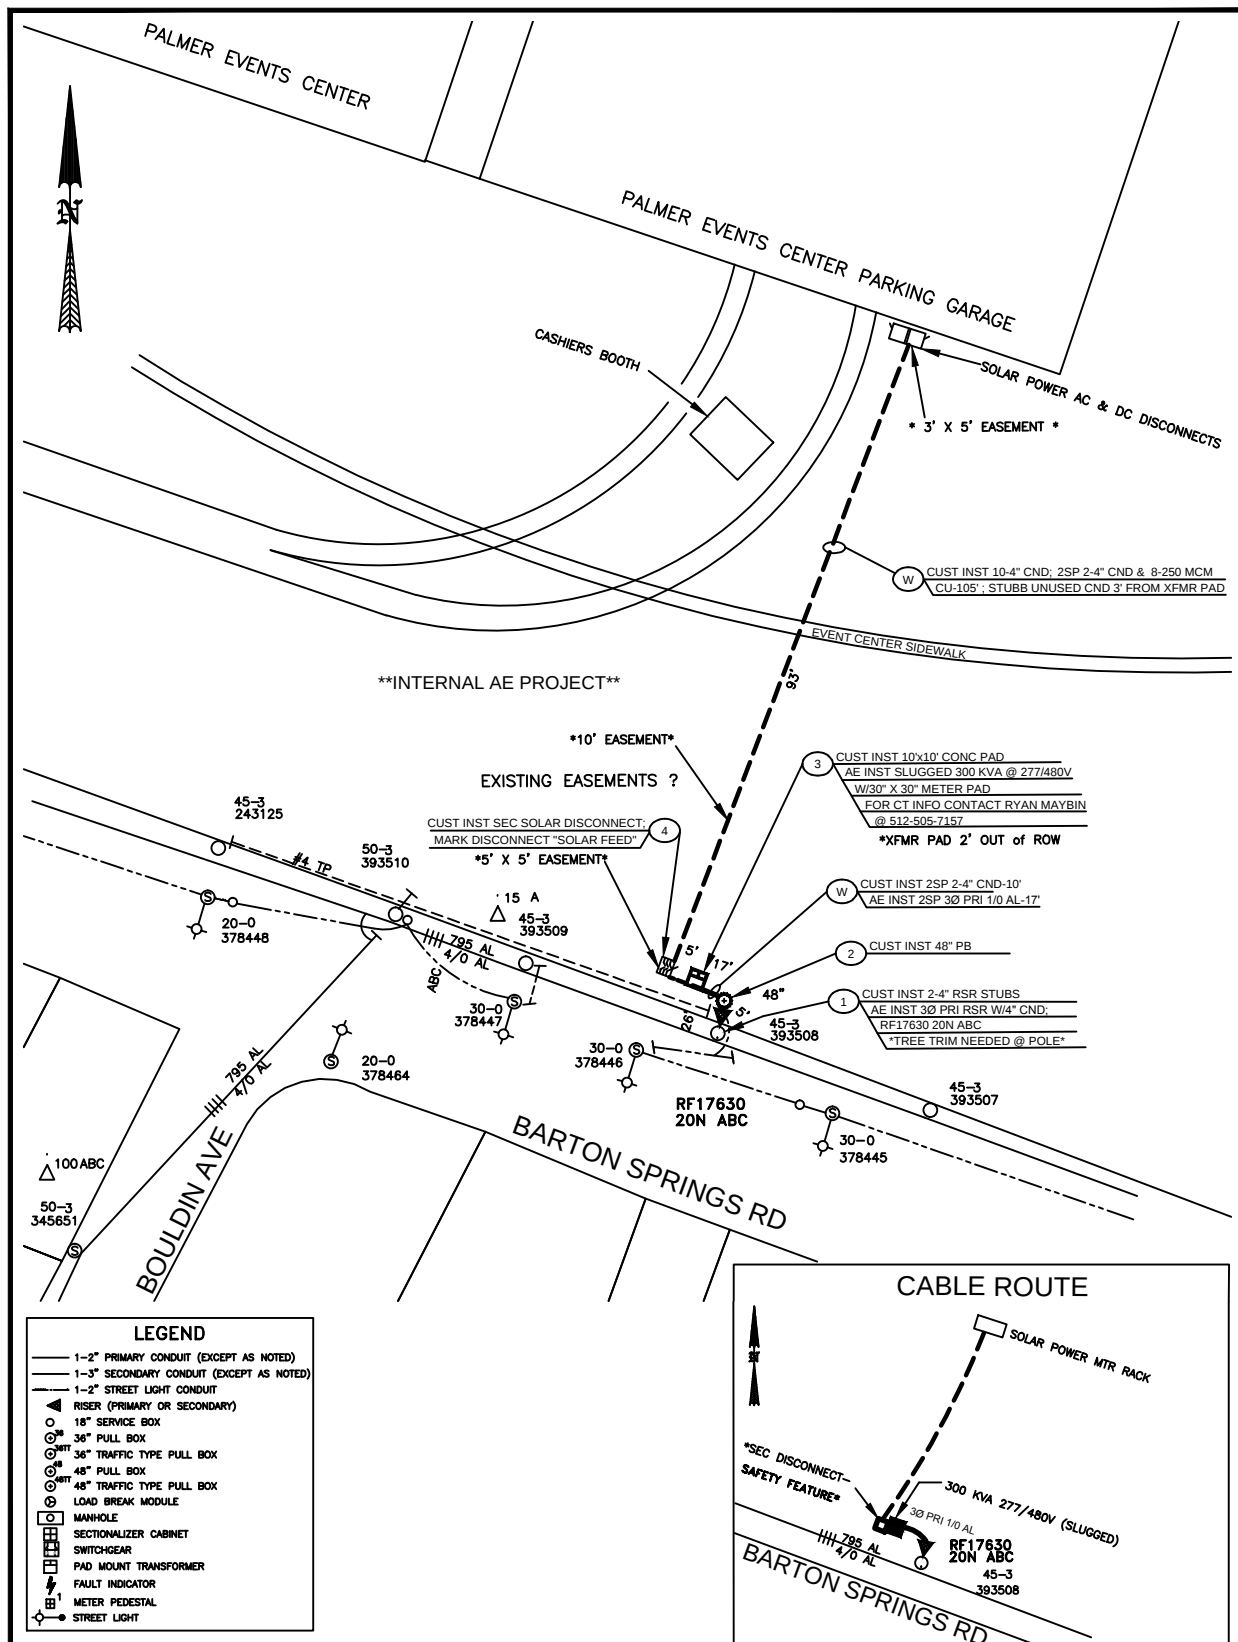

**ELECTRIC SERVICE  
DELIVERY  
DISTRIBUTION SERVICES**

This map has been produced by Austin Energy for the sole purpose of geographic reference. No warranty is made by the City of Austin regarding specific accuracy or completeness.

ACCT:

WR. NO. :  
113060

MAP PAGE: 614D

TREE TRIMMING: YES

MAP GRID: MJ21

SCALE: N.T.S

DATE STAKED: N/A

ROWMAN NO.: 2013- 053732 RW

ADDRESS: 900 BARTON SPRINGS RD

JOB TYPE/DESC.: PALMER EVENTS CENTER SOLAR FEED TO GRID

CUSTOMER: JOHN BIEHN (AE PROJECT MGR)

PH.: 512-505-7647

ELECTRIC PERMIT NO.: N/A

ELECTRICIAN: CHARLES POSEY (AE)

PH.: 512-505-7607

EASEMENT NO.: N/A

DESIGNED BY: PAUL KATSUS

PH.: 512-505-7516

HWY/CO. PERMIT NO.: N/A

| NO. | DATE     | REVISION | DESIGNER    | CHECK | APPROVED |
|-----|----------|----------|-------------|-------|----------|
| 1   | -----    | -----    | -----       | ----- | -----    |
| 0   | 07/03/13 | ORIGINAL | PAUL KATSUS | ----- | -----    |