
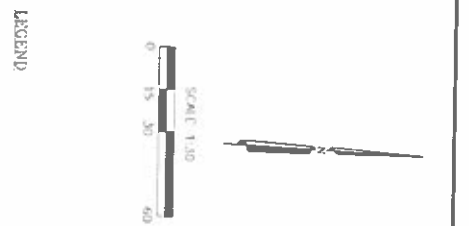


1. A DOCK MUST BE CONTINUOUSLY JOINTED WITH ADJACENT DOCKS BY THE SHORELINE.
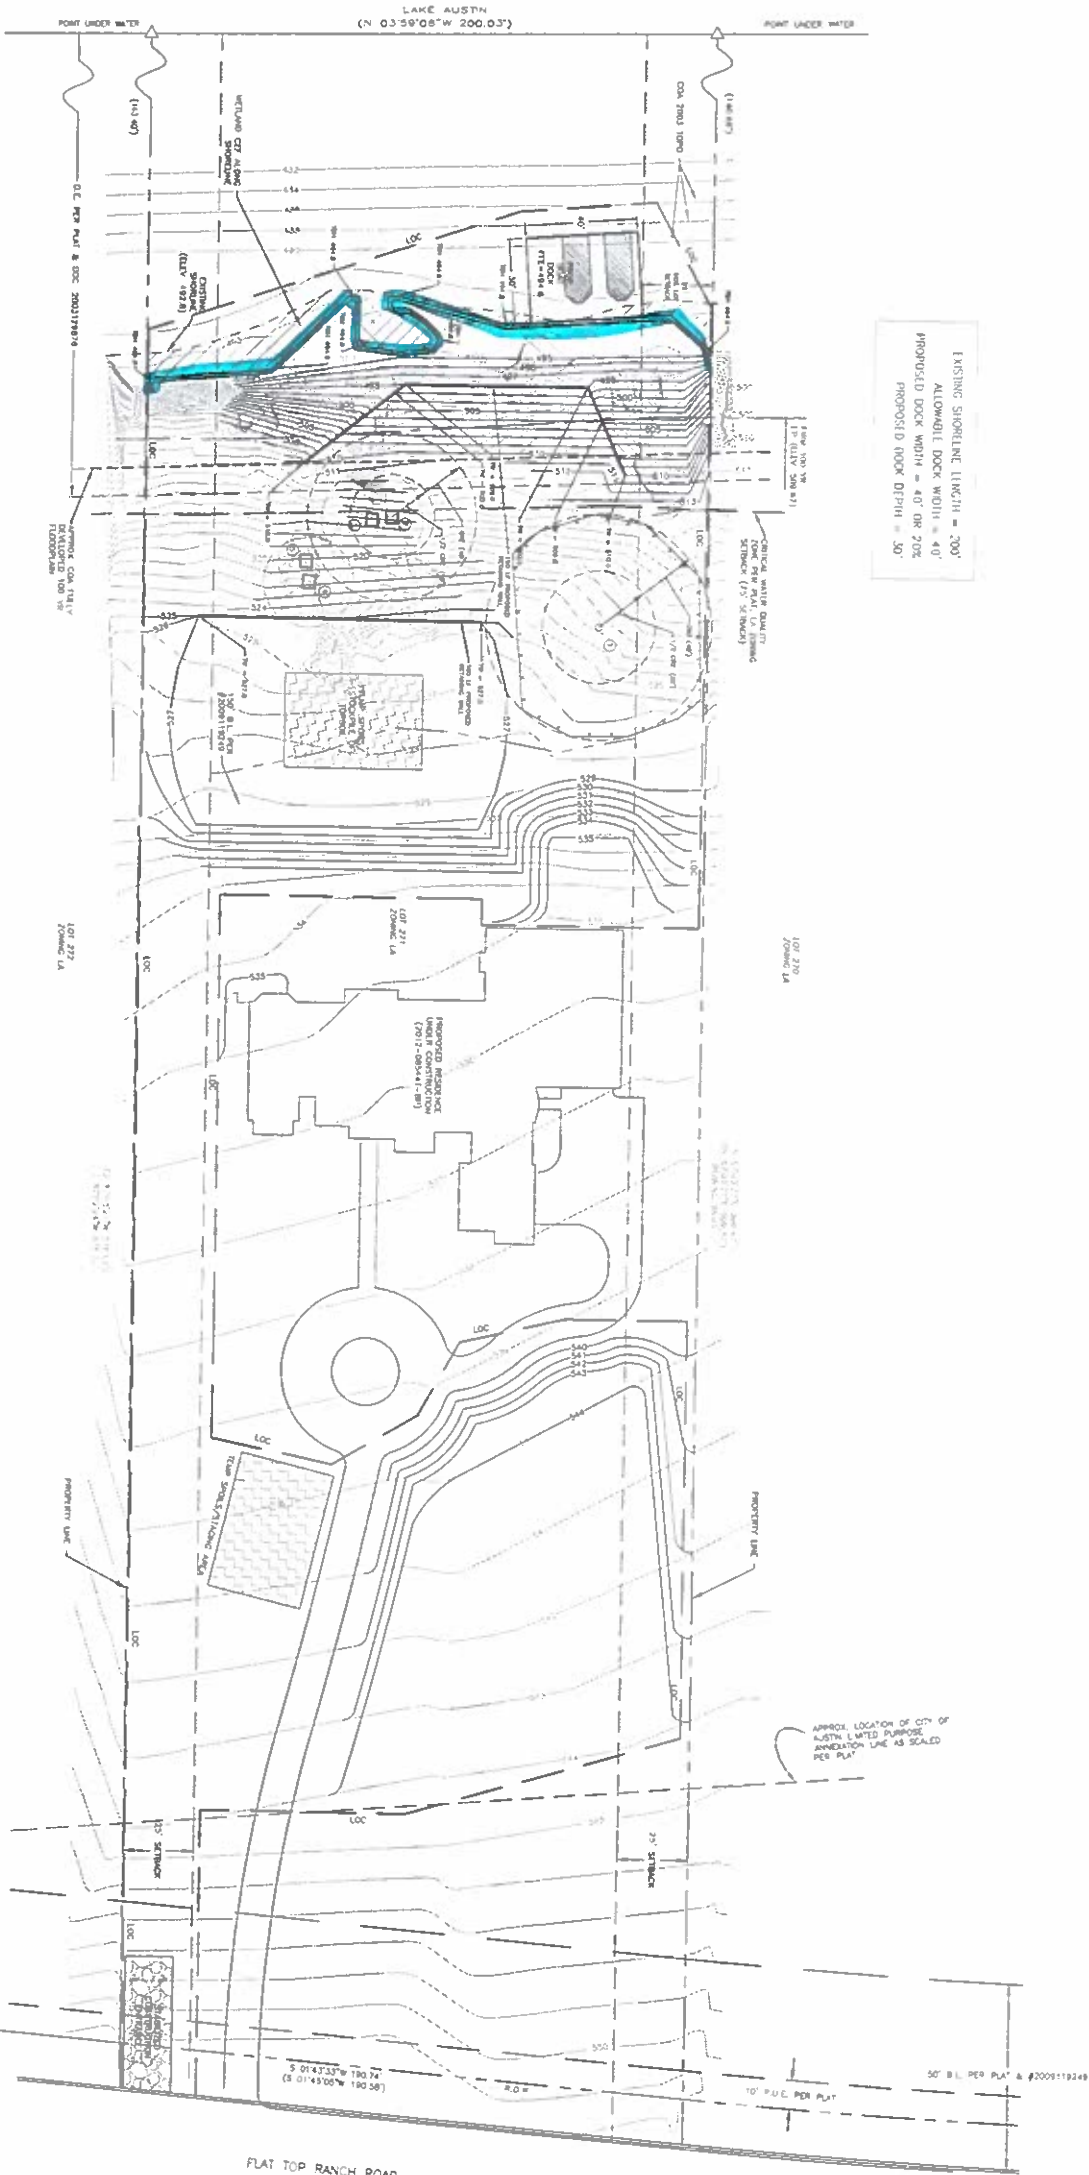

14708 FLAT TOP RANCH ROAD
SHORELINE MODIFICATION PLAN
AUSTIN, TEXAS
SITE PLAN

2011 B WEST BEE CAVE ROAD
AUSTIN, TEXAS 78746
Phone: 512-330-0796
www.geosolutionsinc.com
Reg. Eng. Firm #F-4189

14708 FLAT TOP RANCH ROAD
SHORELINE MODIFICATION PLAN
AUSTIN, TEXAS
SITE PLAN

Case Number: SP-2013-0121D

Scale: NOT TO SCALE
Date: 1/14/14
Drawn by: JY
Project No.: GS12112

