

B-1
1

CASE #
2014-009450 PR
PLAN REVIEW #

APPLICATION TO THE RESIDENTIAL DESIGN
AND COMPATIBILITY COMMISSION (RDCC)

GENERAL MODIFICATION WAIVER

APPLICANT: Kelly Chappell

AUTHORIZED AGENT (if applicable): Chris Gannon

STREET ADDRESS: 1515 Madison Ave., Austin TX, 78757

LEGAL DESCRIPTION: Subdivision -

Lot(s) 33 Block G Outlot _____ Division Crestview Addition Section 5

ZONING DISTRICT AND NEIGHBORHOOD PLAN: SF-3-NP

LAND STATUS DETERMINATION CASE NUMBER (if applicable) _____

REQUEST: up to 25% increase in one or more of the following:

- ☒ Maximum Floor to area ratio .4 or gross floor area >2300 sq ft.
- ☐ Maximum Linear feet of Gables protruding from setback plane
- ☐ Maximum Linear feet of Dormers protruding from the setback plane

Waive or modify the side wall articulation requirement of Section 2.7.

- ☐ Side Wall Length Articulation

Please briefly and thoroughly

We are requesting the RDCC grant us a 25% increase to allow for the construction of a small home massage studio. Our client works from home and in order to maintain her family income and still manage a growing family, it is crucial she has a separate, on site space for her practice.

Note: Certificate of Appropriateness: H (Historic) or HD (Historic Designation) – case goes to RDCC first. National Register Historical District (NRHD) Overlay: without H or HD - case goes to Historic Landmark Commission first.

APPLICATION TO THE RESIDENTIAL DESIGN
AND COMPATIBILITY COMMISSION (RDCC)

GENERAL MODIFICATION WAIVER

DESIGN GUIDELINE CONSIDERATIONS:

1. Are there any recommendations from the neighborhood plan team for this development?
We have heard positive comments from neighbors but
are still waiting on their office letters of support

2. Does the development:

a. Comply with the neighborhood design guidelines, if any

Yes, we are supporting and encouraging existing
friendly neighborhood businesses, which is one of the
land use goals stated in the Crestview/Wooten combined
plan.

b. Provide consistency with the streetscape of the properties in the vicinity

The message studio is not visible from the street at all, however,
we have treated the facade with great sensitivity to the neighborhood
and feel strongly that it adds to the character of the community.

c. Provide consistency with the massing, scale and proximity of structures located on either side of or
behind the development

Yes, within 500 feet of the property there are at least four
other homes with an FAR of .45 or over, some dating
back to the 1950s.

B-1
N

APPLICATION TO THE RESIDENTIAL DESIGN
AND COMPATIBILITY COMMISSION
GENERAL MODIFICATION WAIVER

N/A

3. For a development of an entire block, will the development have a negative impact on the adjacent property?

No, the topography has not been impacted.

e. Impact the topography or lot shape

pointed towards the interior of the lot.

No, we have been very sensitive of keeping all major views

d. Impact the privacy of adjacent rear yards

B-1-3

GENERAL INFORMATION FOR SUBMITTAL OF A MODIFICATION REQUEST TO
THE RESIDENTIAL DESIGN AND COMPATIBILITY COMMISSION

4

Signature _____
Date _____
Phone _____
Printed Name _____
City, State _____
Zip _____
Mailing Address _____

OWNER'S CERTIFICATE - I affirm that my statements contained in the complete application are true and correct to the best of my knowledge and belief.

Signature _____
Date 3/11/14
Phone 512.236.1032
Printed Name Chris Gannon
City, State Austin Texas
Zip 78701
Mailing Address 1220 Lavaca St

APPLICANT CERTIFICATE - I affirm that my statements contained in the complete application are true and correct to the best of my knowledge and belief.

B-1
H

B-1
5

(The following is intended to provide assistance in explaining the modification process. These suggestions are not intended to be a complete or exhaustive guide in assisting you through this process).

SUBMITTAL DEADLINE IS THE 2ND TUESDAY OF EACH MONTH

Confirm with RDCC liaison for any scheduled changes

SUBMITTAL REQUIREMENTS: (Failure to complete the application or to submit all the required materials will result in non-acceptance of the application).

1. A completed waiver application indicating all modifications being requested and a completed and reviewed residential application. An application must include all required information.
2. A tax plat map with subject property clearly marked indicating property within a 300500-foot radius. This is available from the Travis Central Appraisal District at 8314 Cross Park Drive (834-9138).
3. Check made payable to the City of Austin for the Residential Design and Compatibility Commission notification/sign fee.
4. Other Information – Although the following is not a requirement of submittal you may wish to include additional information that may assist the Commission in making an informed decision regarding your request, such as: visual aids to support the request, letters from the neighborhood association(s), etc. Any additional information you wish to submit must be in our office one week prior to the meeting. The Commission will receive a packet with all information that has been submitted on the Monday prior to the meeting.

Modifications approved by the Commission are limited to and conditioned upon the plans and specifications presented by the applicants, except as modified by the Commission.

Residential Design and Compatibility Commission Liaison contact information:
974-2522 office 974-6536 fax

Planning and Development Review Department
One Texas Center
505 Barton Springs Road, 2nd Floor

Mailing Address:
P. O. Box 1088

Austin, TX 78767-1088

City of Austin Residential Permit Application

Residential Review, 2nd floor, One Texas Center
505 Barton Springs, Austin, TX 78704
(512) 978-4000

6
B-1

Project Information

Project Address: 1515 Madison Ave. Tax Parcel ID: 236176
Legal Description: Lot 33, Block G, Crestview Addition Section 5
Zoning District or PUD: SF-3-NP

Neighborhood Plan Area (if applicable): CRESTVIEW
Historic District (if applicable): N/A
Lot Size (square feet): 6782.71

Is this site within the Residential Design and Compatibility Standards Ordinance Boundary Area? ☒ Y ☐ N
Note: Boundaries are defined under Title 25-2 Subchapter F of the Land Development Code.

Does this site currently have water availability? ☒ Y ☐ N
wastewater availability? ☒ Y ☐ N
If no, contact Austin Water Utility to apply for water/wastewater taps and/or service extension request.
Does this site have or will it have an auxiliary water source? ☒ Y ☐ N If yes, submit approved auxiliary and potable plumbing plans (Auxiliary water supplies are wells, rainwater harvesting, river water, lake water, reclaimed water, etc.)
Does this site have a septic system? ☐ Y ☒ N If yes, submit a copy of approved septic permit to construct

Does this site require a cut or fill in excess of four (4) feet? ☐ Y ☒ N
If yes, contact the Development Assistance Center for a Site Plan Exemption.
Does this site front a paved street? ☒ Y ☐ N
Is this site adjacent to a paved alley? ☐ Y ☒ N
Does this site have a Board of Adjustment (BOA) variance? ☐ Y ☒ N Case # _____
Does this site have a Residential Design and Compatibility Commission (RDCC) waiver? ☐ Y ☒ N (if applicable)
If yes, provide a copy of decision sheet. Note: A permit cannot be approved within 10 days of approval of a variance from BOA.

Does the project impact a tree protected by ordinance? This includes canopy and/or critical root zone impacts to nearby trees. ☒ Y ☐ N
Note: If yes, application for a tree permit with the City Arborist may be required.

Is this site within one hundred-fifty (150) feet of the one hundred (100) year floodplain? ☐ Y ☒ N
Note: Proximity to a floodplain may require additional review time.

Description of Work

Existing Use: ☒ vacant ☒ single-family residential ☐ duplex residential ☐ two-family residential other _____
Proposed Use: ☐ vacant ☒ single-family residential ☐ duplex residential ☐ two-family residential other _____
Project Type: ☐ new construction ☐ addition ☒ addition/remodel ☐ remodel/repair other _____
of existing bedrooms: 2 # of bedrooms upon completion: 4
of existing baths: 1 # of existing baths upon completion: 4
Will all or part of an existing exterior wall be removed as part of the project? ☒ Y ☐ N
Note: Removal of all or part of a structure requires a demolition permit.

Project Description: (Note: Please provide thorough description of project. Attach additional pages as necessary)
Addition and remodel of existing 1950s one story house. The addition includes a screen porch, a pool and pool deck, and a utility shed on the first floor and a home office studio space on the second floor.

Trades Permits Required: ☒ electric ☒ plumbing ☒ mechanical (HVAC) ☒ concrete (right-of-way)
(circle all that apply)

Job Valuation

Total Job Valuation: \$ 350000
Note: The total job valuation should be the sum total of all valuations noted to the right. Labor and materials only, rounded to nearest dollar. Permit fees are based on adopted fee schedule.
Portion of Total Job Valuation Dedicated to Addition/New Construction: \$ 275000
Bldg: \$ 235000 Elec: \$ 13000 Mech: \$ 9000
Primary Structure: \$ 18000
Accessory Structure: \$ _____
Portion of Total Job Valuation Dedicated to Remodel/Repair: \$ 75000
Bldg: \$ 64000 Elec: \$ 3000 Mech: \$ 3000
Plmbg: \$ 5000

Building and Site Area			
Area Description		Existing Sq Ft	New/Added Sq Ft
Note: Provide a separate calculation for each distinct area. Attach additional sheets as necessary. Measurements are to the outside surface of the exterior wall.			Total Sq Ft
a) 1 st floor conditioned area		960	570
b) 2 nd floor conditioned area		0	1465
c) 3 rd floor conditioned area		0	0
d) Basement		0	0
e) Covered Parking (garage or carport)		240	-240
f) Covered Patio, Deck or Porch		100	466
g) Balcony		0	63
h) Other		0	0
i) Uncovered Wood Deck		50	40
Total Gross Building Area (total A through I)		1350	2364
j) Pool		0	138
k) Spa		0	19

Site Development Information

Building Coverage Information

Note: Building Coverage means the area of a lot covered by buildings or roofed areas, but excludes ground level paving, landscaping, open recreational facilities, incidental projecting eaves, balconies, and similar features. Pools, ponds, and fountains are not included in this measurement. (LDC 25-1-21)

Total Building Coverage (sq ft): 2075

% of lot size: 30.60

Impervious Cover Information

Note: Impervious cover is the total horizontal area of covered spaces, paved areas, walkways, and driveways. The term excludes pools, ponds, fountains, and areas with gravel placed over pervious surfaces that are used only for landscaping or by pedestrians. For an uncovered wood deck that has drainage spaces between the deck boards and that is located over a pervious surface, 50 percent of the horizontal area of the deck is included in the measurement of impervious cover. (LDC 25-1-23)

Total Impervious Cover (sq ft): 3034

% of lot size: 44.74

Setbacks

Are any existing structures on this site a non-compliant structure based on a yard setback requirement? ☐ Y ☒ N

Does any structure (or an element of a structure) extend over or beyond a required yard? ☐ Y ☒ N

Is front yard setback averaging being utilized on this property? (LDC 25-2, Subchapter F, Sec. 2.3) ☐ Y ☒ N

Height Information

Building Height: 26 ft Number of Floors: 2

Parking (LDC 25-6 Appendix A & 25-6-478) # of spaces required: 2 # of spaces provided: 2

Right-of-Way Information

Is a sidewalk required for the proposed construction? (LDC-6-353) ☐ Y ☒ N

*Sidewalks are to be installed on any new construction of a single family, two-family or duplex residential structure and any addition to an existing building that increases the building's gross floor area by 50 % or more.

Will a Type I driveway approach be installed, relocated, removed or repaired as part of this project? ☐ Y ☒ N

Width of approach (measured at property line): 22 ft Distance from intersection (for corner lots only): n/a ft

Are storm sewer inlets located along the property or within ten (10) feet of the boundaries of the property? ☐ Y ☒ N

Gross Floor Area
This section is only required for projects located within the Residential Design and Compatibility Standards Ordinance Boundaries as defined and illustrated in Title 25-2 Subchapter F of the Land Development Code. The Gross Floor Area of each floor is measured as the area contained within the outside edge of the exterior walls. Areas with ceiling height over 15 feet are counted twice.

	Existing	New	Exemption	Total
1 st Floor	960	570	1530	1530
2 nd Floor	0	1465	1465	1465
3 rd Floor	0	0	0	0
Basement	0	0	0	0
Attic	0	0	0	0
Garage (attached)	0	0	0	0
(detached)	240	0	0	0
Carport (attached)	0	0	0	0
(detached)	0	0	0	0
Accessory building(s)	0	0	0	0
(detached)	0	0	0	0
Ceilings over 15 ft	0	0	0	0
TOTAL GROSS FLOOR AREA				2995

(Total Gross Floor Area / lot size) = **44.16** Floor-To-Area Ratio (FAR)

Is this project claiming a "parking area" exemption as described under Article 3? ☒ Y ☐ N
 Is this project claiming a "ground floor porch" exemption as described under Article 3? ☒ Y ☐ N
 Is this project claiming a "basement" exemption as described under Article 3? ☒ Y ☐ N
 Is this project claiming a "habitable attic" exemption as described under Article 3? ☒ Y ☐ N
 Is a sidewall articulation required for this project? ☒ Y ☐ N
 Does any portion of the structure extend beyond a setback plane? ☒ Y ☐ N
 Are any ceilings over 15 feet in height? ☒ Y ☐ N

Parking Area exemption: Up to 450 square feet of a parking area may be deducted if it is a detached rear parking area that is separated from the principal structure by not less than 10 feet; or attached by a covered breezeway that is completely open on all sides, with a walkway not exceeding 6 feet in width and a roof not exceeding 8 feet in width; or a parking area that is open on two or more sides, if: it does not have habitable space above it; and the open sides are clear and unobstructed for at least 80% of the area measured below the top of the wall plate to the finished floor of the carport. Up to 200 square feet may be deducted if it is an attached parking area used to meet the minimum parking requirement; or a garage that is less than 10 feet from the rear of the principal structure, provided that the garage is either detached from the principal structure; or attached by a covered breezeway that is completely open on all sides, with a walkway not exceeding 6 feet in width and a roof not exceeding 8 feet in width. An applicant may receive only one 450-square foot exemption per site under Article 3. An applicant who receives a 450-square foot exemption may receive an additional 200-foot exemption for the same site under Article 3, but only for an attached parking area used to meet minimum parking requirements.

Ground Floor Porch exemption: A ground floor porch, including a screened porch, may be exempted, provided that the porch is not accessible by automobile and is not connected to a driveway; and the exemption may not exceed 200 square feet if a porch has habitable space or a balcony above it.

Basement exemption: A habitable portion of a building that is below grade may be exempted if the habitable portion does not extend beyond the first-story footprint and is below natural or finished grade, whichever is lower; and it is surrounded by natural grade for at least 50% of its perimeter wall area and the finished floor of the first story is not more than three feet above the average elevation at the intersections of the minimum front yard setback line and the side property lines.

Habitable Attic exemption: A habitable portion of an attic may be exempted if: 1. The roof above it is not a flat or mansard roof and has a slope of 3 to 12 or greater; 2. It is fully contained within the roof structure; 3. It has only one floor; 4. It does not extend beyond the footprint of the floors below; 5. It is the highest habitable portion of the building; or a section of the building, and adds no additional mass to the structure; and 6. Fifty percent or more of the area has a ceiling height of seven feet or less.

3-1

Contact Information			
Owner	Kelly Chappell	Applicant or Agent	Webber + Studio, Architect
Mailing Address	1515 Madison Ave., Austin TX, 78757	Mailing Address	300 West Ave., suite 1322, Austin TX, 78701
Phone	512.565.0445	Phone	512.236.1032
Email	galaxycafe.kelly@gmail.com	Email	chris@webbersstudio.com
Fax		Fax	
General Contractor	Structural Environments	Design Professional	Webber + Studio, Architects
Mailing Address	3530 Bee Caves Rd., suite 218, Austin TX, 78746	Mailing Address	
Phone	512.809.1609	Phone	
Email	dougkeating@structurenv.com	Email	
Fax		Fax	

Is this site registered as the owner's homestead for the current tax year with the appraisal district? ☒ Y ☐ N

I understand that in accordance with Sections 25-1-411 and 25-1-66 of the Land Development Code (LDC), non-compliance with the LDC may be cause for the Building Official to suspend or revoke a permit and/or license.

I understand that I am responsible for complying with any subdivision notes, restrictive covenants and/or zoning conditional overlays prohibiting certain uses and/or requiring certain development restrictions (i.e., height, access, screening, etc.) on this property.

If a conflict should result with any of these restrictions, it will be my responsibility to resolve it. I understand that, if requested, I must provide copies of all subdivision plat notes, restrictive covenants, and/or zoning conditional overlay information that may apply to this property.

I acknowledge that this project qualifies for the Site Plan Exemption as listed in Section 25-5-2 of the LDC. I understand that nothing may be built upon or over an easement.

I further understand that no portion of any roof structure may overhang in any public utility or drainage easement. I acknowledge that customer will bear the expense of any necessary relocation of existing utilities to clear this driveway location and/or the cost to repair any damage to existing utilities caused during construction.

I agree that this application will expire on the 181st day after the date that the application is filed if the application is not approved and an extension is not granted. If the application expires, a new submittal will be required and compliance with current code may be required.

I hereby certify that to the best of my knowledge and ability, the information provided in this application is complete and accurate. I further acknowledge that, should any information contained herein prove incorrect, the building official may suspend or revoke any resulting permit and/or license.

I also understand that if there are any trees greater than 19 inches in diameter located on the property and immediately adjacent to the site, I am required to complete a Tree Ordinance Review Application by contacting (512) 974-1876 or cityarborist@austintexas.gov. This initiates the tree permitting requirement needed to proceed with the development review process.

Erosion and Sedimentation Controls are required per Section 25-8-181.

I acknowledge that a sidewalk will be required on any new construction of a single family, two-family or duplex residential structure and any addition to an existing building that increases the building's gross floor area by 50 % or more.

I acknowledge if my plans are subject to a technical review it will not be construed to be a permit for, or an approval of any violation of any of the provisions of the current adopted building codes or another ordinance of the City of Austin.

Applicant's signature: _____ Date: 1.21.14

Design Professional's signature: _____ Date: 1.21.14

Applicant: _____



Demolition Application

Adopted December 2012

Application type: ☐ Commercial ☒ Residential Fee paid: \$

DATE OF SUBMISSION:

B-1
10

Permit Information	
BP- _____	REFERRED BY: _____
PR- _____	LHD_NRD_HDP - _____ Ca. _____
NRHD/LHD: _____	
☐ RELEASE PERMIT ☐ DO NOT RELEASE PERMIT ☒ HLC REVIEW- _____	
DATE _____	

Property Information	
Address: 1515 Madison Ave.	
City/Zip: Austin TX, 78757	
Current use: Single Family Residential	
Demolition Type	
☐ Total	☒ Partial—Identify the exterior wall(s), roof or portion of wall(s) and roof to be demolished.
Demolition to include rear wall, roof, portions of the front wall and both auxiliary structures in rear yard	

Applicant	Owner
Name: Chris Gannon	Name: Kelly Chappell
Address: 300 West Ave.	Address: 1515 Madison Ave.
City/Zip: Austin TX, 78701	City/Zip: Austin TX, 78757
Phone: 512.236.1032	Phone: 512.565.0445
Email: chris@webbersstudio.com	Email: galaxycafe.kelly@gmail.com

Demolition Contractor Information	Structural Information
Company: Structural Environments	Square Feet: 900
Address: 3530 Bee Cave Rd suite 218	Building Materials: Wood siding, wood floors, asphalt shingles
City/Zip: Austin TX, 78746	Foundation Type: Pier and beam
Phone: 512.809.1609	Estimated cost of demolition: \$5,000

IMPORTANT:

Inspections are required for all demolition projects. If you do not call for a final inspection, the permit will expire after 180 days from the time of applying for the permit. In order to close out an expired permit, an applicant will be required to submit a NEW application for the project and all fees will be assessed again.

DO NOT LET YOUR PERMIT EXPIRE!!!

HISTORIC LANDMARKS AND DISTRICTS: If this property is a Historic Landmark or is within a Local Historic District or National Register Historic District, additional applications and fees will apply. For more information, contact the City Historic Preservation Office.

Demolition Application

Page 2 of PR-



Submittal Requirements

- ☐ 1. Owner authorization/signature, **NOTARIZED** at the bottom of this page
- ☐ 2. Dimensioned Site Plan or Survey that shows all existing structures and what is being demolished
- ☐ 3. Certified tax certificate(s) from the Travis County Tax Assessor's Office (5501 Airport Boulevard, 854-9473).
- ☐ 4. Photos of each side of structure; the front photo needs to show the entire front of the structure that is visible from the street.
- ☐ 5. Review Fee (see fee schedule for applicable fees)
- ☐ 6. Approved/Red-stamped site plan OR an approved Site Development Exemption Form
- ☐ 7. Completed Texas Department of Health Asbestos Notification Form; must be filled out by a licensed inspector or contractor

Consent, Authorizations and Signatures

I understand and will adhere to the following rules or regulations:

1. No work may begin prior to issuance of this permit
2. It is important to verify with the Development Assistance Center (DAC) that new construction will be permitted on the property at this location PRIOR to filing this application.
3. If the structure to be demolished is currently tied into water and/or sewer services provided by the City of Austin, you must contact Austin Water Utility at 512-494-9400 to obtain specific water and sewer service information.
4. If the proposed work will require the removal of any tree protected by ordinance or impact the critical root zone as defined within the Environmental Criteria Manual (3.5.2.A), a Tree Ordinance Review Application is required prior to any such activity. **Note, root zone protection measures (e.g. fencing, boards attached to the trunk, mulch) are required prior to work commencing.** Information can be found at <http://www.austintexas.gov/departments/city-arborist>. Contact the City Arborist Program at (512) 974-1876 or cityarborist@austintexas.gov.
5. If the proposed work will require use of City right-of-way, a Right of Way Application must be approved prior to any such activity. Applications may be obtained in the Watershed Protection and Development Review located on the 8th floor at One Texas Center. For additional information, call 974-7180 or go to <http://www.austintexas.gov/departments/right-way-management>
6. The Historic Preservation Office will review this application to determine if the structure that is subject of this application is potentially historic as defined by §25-11-214 of the City of Austin Land Development Code. Additional review by the Historic Landmark Commission may be required and additional fees may be assessed.
7. Once this review is complete and approved, the permit may be obtained from the Permit Center and additional fees will be assessed at that time.

I, the undersigned, hereby swear or affirm that the information provided in this application is true and correct to the best of my knowledge and is an accurate reflection of my intentions for the above structure and/or property. I understand that any omission or incorrect information herein will render this application and any permit obtained invalid.

☐ As owner(s) of the property described in this application, I/we hereby authorize the Applicant listed on this application to act on my/our behalf during the processing and presentation of this request. They shall be the principal contact with the City in processing this application.


Signature of Applicant:

(if different from owner)

Signature of Owner:

Sworn and subscribed before me this 21st day of January, 2014

Signature of Public Notary

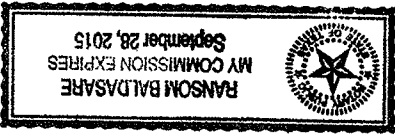

Date:

Date: 1/21/14

B-1
11

$$\frac{2}{3}$$

ACCOUNT NUMBER: 02-3407-0112-0000

PROPERTY OWNER: _____
PROPERTY DESCRIPTION: _____

CHAPPELL, KELLY E
1111 MADISON AVE
LOT 33 BLK G CRESTVIEW ADDN SEC 5

CHAPPELL, KELLY E
1515 MADISON AVE
AUSTIN, TX 78757-1810

ACRES .1557 MIN% .000000000000 TYPE

SITUS INFORMATION: 1515 MADISON AVE

This is to certify that after a careful check of tax records of this office, the following taxes, delinquent taxes, penalties and interests are due on the described property of the following tax unit(s) :

[illegible]

TOTAL TAX:
UNPAID FEES:
INTEREST ON FEES:
COMMISSION:
TOTAL DUE ==>

```

*ALL PAID*
*      *
*      *
*      *
*      *
*ALL PAID*

```

TAXES PAID FOR YEAR 2013

\$5,336.54

ALL TAXES PAID IN FULL PRIOR TO AND INCLUDING THE YEAR 2013 EXCEPT FOR UNPAID


YEARS LISTED ABOVE. The above described property may be subject to special valuation based on its use, and additional rollback taxes may become due. (Section 23.55, State Property Tax Code). Pursuant to Section 31.08 of the State Property Tax Code, there is a fee of

GIVEN UNDER MY HAND AND SEAL OF OFFICE ON THIS DATE OF 01/22/2014


Fee Paid: \$10.00

Bruce Elliott
Tax Assessor-Collector

BY:


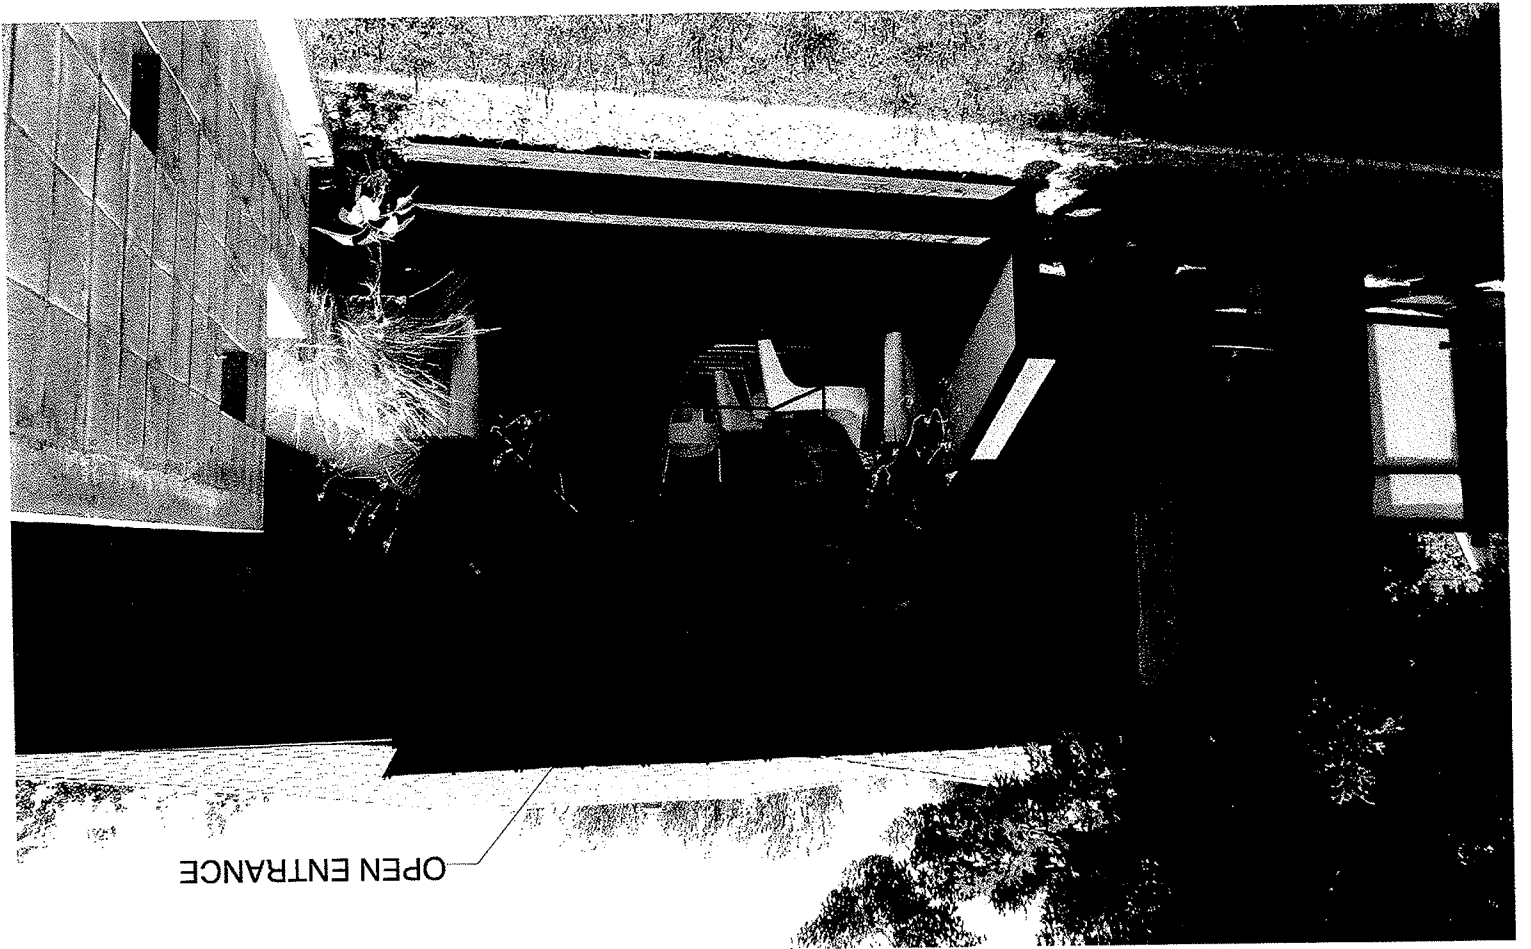


OPEN ENTRANCE

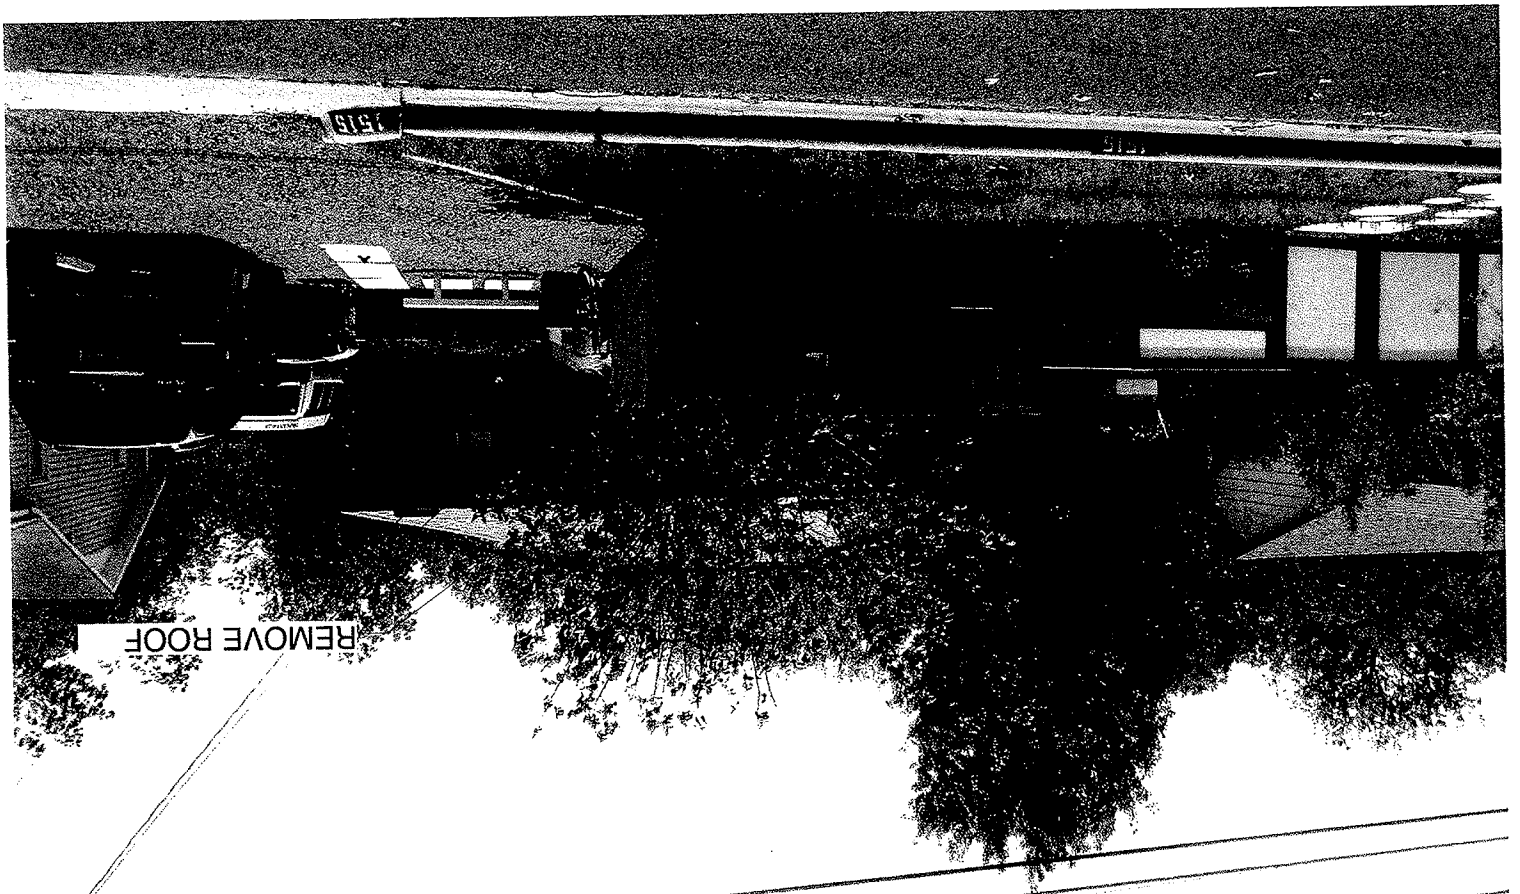

REMOVE ROOF

2-1
1/3

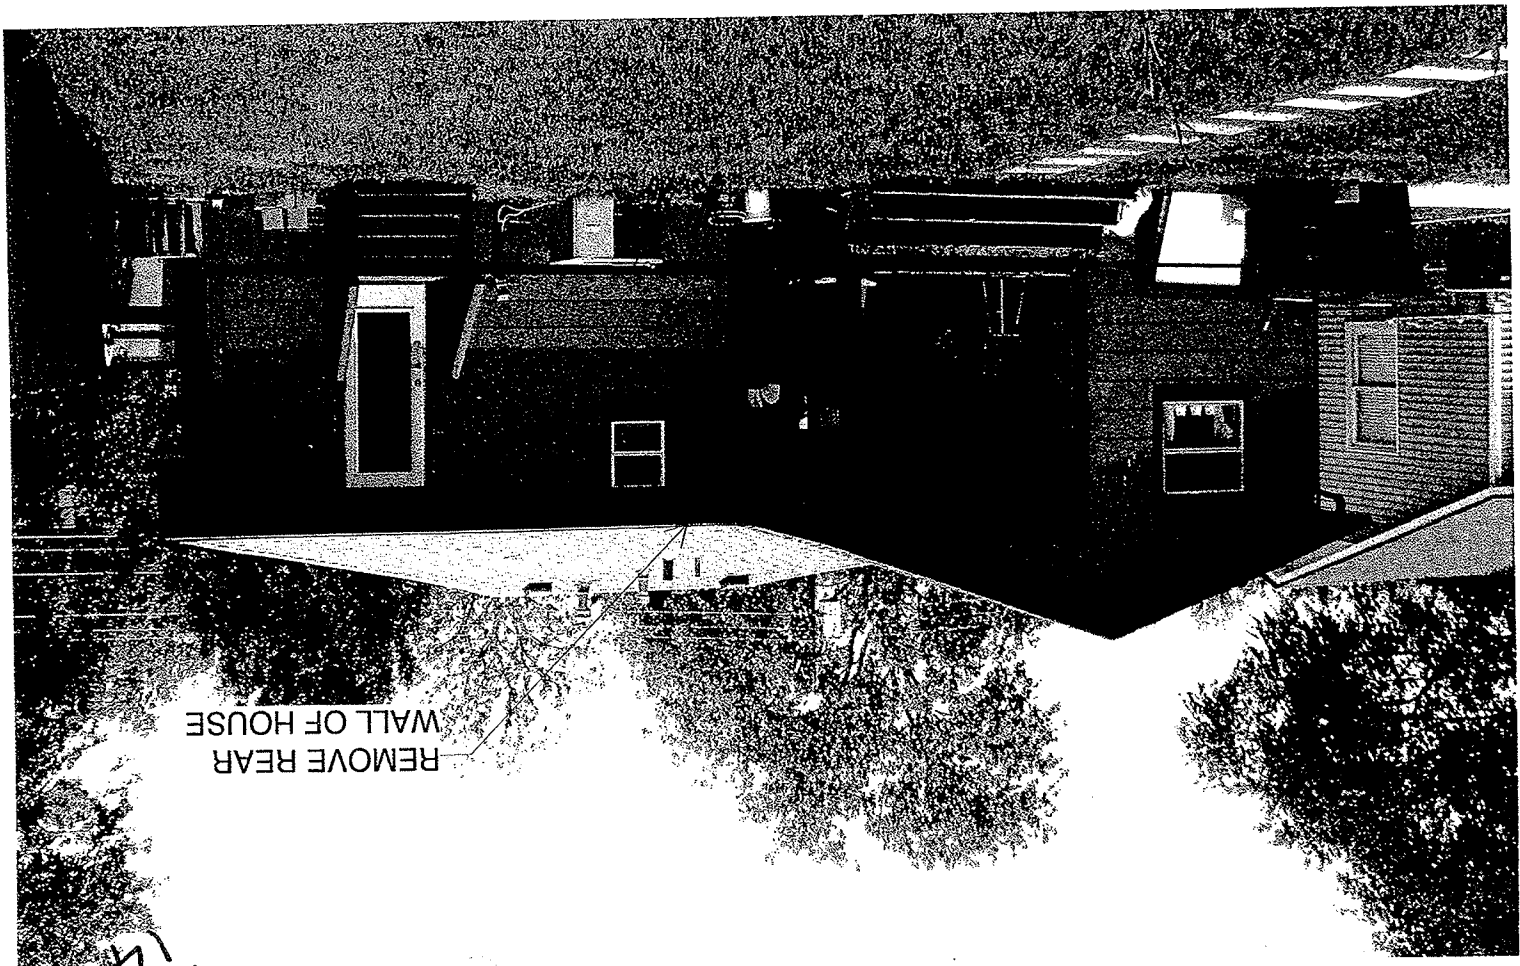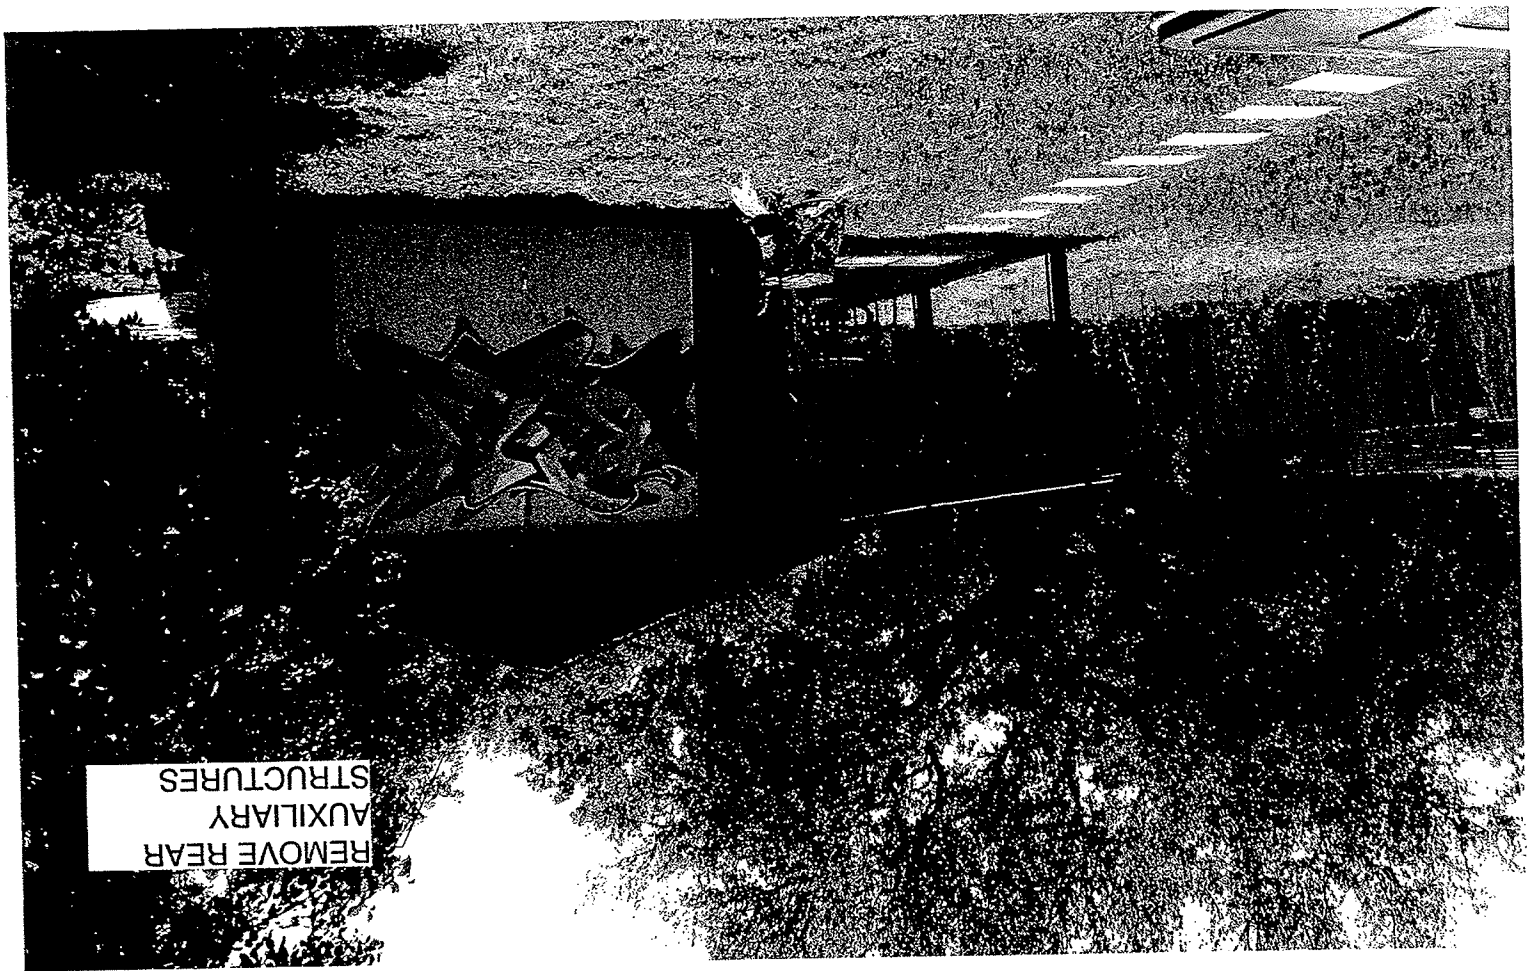

B-1
1/4

One Stop Shop
505 Barton Springs Rd
(512) 974-2632 - phone
(512) 974-9112 - phone
(512) 974-9109 - fax
(512) 974-9779 - fax



Austin Energy
Building Service Planning Application (BSPA)

This form to be used for review of Building Permit only

3-1
15

Responsible Person for Service Request Chris Gannon		Email chris@gmail.com	Fax 512.236.1032	Phone 512.236.1032
Project Address 1515 Madison Ave., Austin TX, 78757		OR		
Legal Description Lot _____ Block _____		Who is your electrical provider? ☒ AE ☐ Other _____		
Location of meter North West corner		Number of existing meters on gutter _____ (show all existing meters on riser diagram)		
Expired permit # _____		Comments New 2-Story home		
All structures etc. must maintain 7'5" clearance from AE energized power lines. Enforced by AE & NESC codes.		ESBA Completed by (Signature & Print Name) CHRIS GANNON 1/6/14		
Date _____ Phone _____		Approved ☒ Yes ☐ No Date _____ Phone _____		

Application expires 180 days after the date of approval
(Any change to the above information requires a new ESBA)

AE APPROVED
JAN 31 2014
RTS
31-26



Austin Water Utility
Water & Wastewater Service Plan Verification
(W&WSPV)

PLEASE READ IMPORTANT INSTRUCTIONS ON PAGE 2

(Please Print or Type)

Customer Name: Kelly Chappell		Phone: 512.565.0445	Alternate Phone:
Service Address: 1515 Madison Ave., Austin TX, 78757			
Lot: 33 Block: G Subdivision/Land Status: Crestview Addition 5 Tax Parcel ID No.: 236176			
Existing Use: vacant		single-family res.	duplex
Proposed Use: vacant		single-family res.	duplex
garage apartment		other	other
Number of existing bathrooms: 1			
Number of proposed bathrooms: 4			
Use of a pressurized auxiliary water system (i.e. rainwater harvesting, well water, lake/river water, etc.) Yes ☐ No ☒			

City of Austin Office Use

Water Main size: 8"	Service stub size: 1 1/2"	Existing Meter size: 5/8"	Upgrade required? ☒	New stub size: 3/4"
WW Service: Septic System/On-Site Sewage Facility (OSSF) or WW Collection System WW Main size: _____				

If a pressurized auxiliary water system is or will be installed, please contact the Utility's Special Services Division (SSD) at 972-1060, 3907 South Industrial Blvd., Suite 100 for consultation and approval.

Auxiliary Water (if applicable) Approved by SSD (Signature & Print name)	Date	Phone
Approved: ☐ Yes (see attached approved documents) ☒ No		

If the site has an OSSF, please contact Utility Development Services (UDS) at 972-0210 or 972-0211, Waller Creek Center, 625 E. 10th Street, Suite 715 for consultation and approval.

W&WSPV Completed by (Signature & Print name)	Date	Phone
CHAS GAVAN	1/16/14	512.236.1032

OSSF (if applicable) Approved by UDS (Signature & Print name)	Date	Phone
Approved by UDS (Signature & Print name)	1-31-14	972-9722

Approved: ☐ Yes (see attached approved documents) ☒ No

NOTE: For residential plan review, this original stamped "approval" must be submitted with the stamped "original" floor plan.

REVIEWED

JAN 31 2014

Verification expires 180 days after date of Submittal

AUSTIN WATER UTILITY
PLEASE READ IMPORTANT INSTRUCTIONS ON PAGE 2
ENGINEERING SERVICE DIVISION - TAPS

B-1
16

Webber + Studio, Inc.

Residential Design and Compatibility Commission Submission Package

For a 25% increase in Floor-to-Area for an Addition and Remodel at 1515 Madison Avenue for Kelly and Leslie Santa Cruz-Chappell

This packet is to accompany the Application to the RDCC General Modification Waiver and the Reviewed Residential Application for 1515 Madison Ave. We are requesting the RDCC grant us a 25% increase in our FAR in order to allow the construction of a discreet home massage studio. Our client works from home and in order to maintain her business and manage a growing family it is crucial she has a separate space on the property to practice massage.

171
B-1

BLAK HOUSE

1515 Madison Ave. • Austin, Texas • 78757

ARCHITECTURE


Webber + Studio, Inc.

512.236.1032

1220 Lavaca Street
Austin, Texas 78701
Fax 512.236.1039

Rendering of Proposed Project

Display of photos of the four closest houses with a rendering of the proposed project shown in context and scale

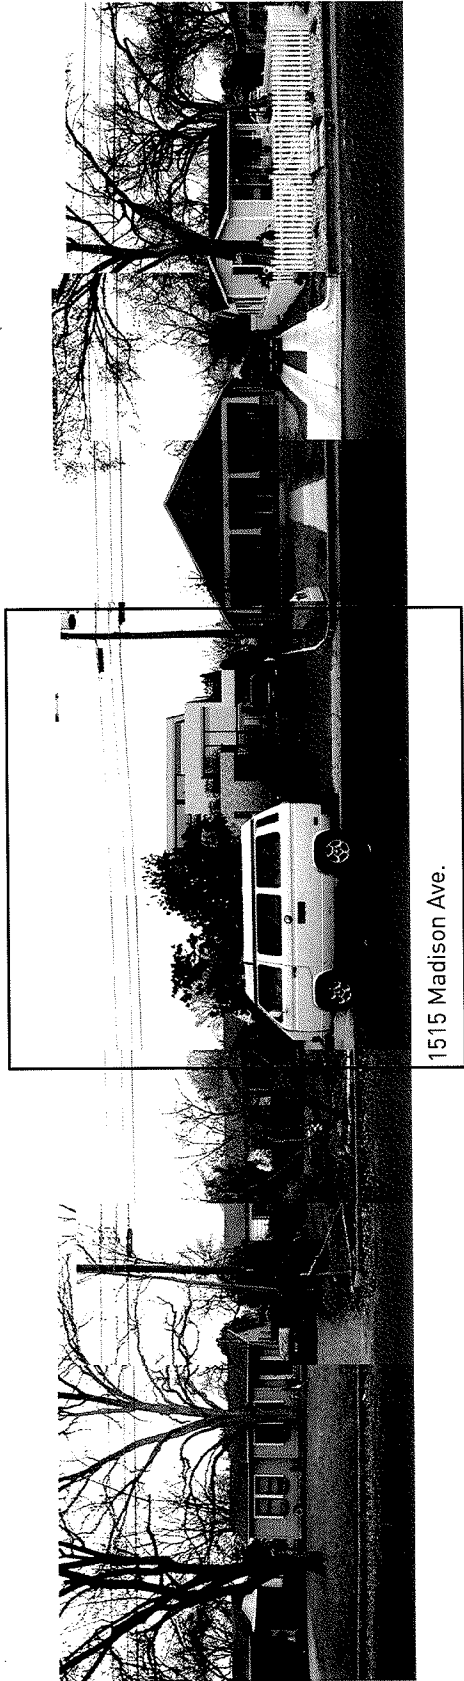

1515 Madison Ave.

3-1
18

Travis CAD

Property Search Results > 236176 CHAPPELL KELLY E for Year 2014

Property

Account				Legal Description: LOT 33 BLK G CRESTVIEW ADDN SEC 5			
Property ID:		236176					
Geographic ID:		0234070112				Agent Code:	
Type:		Real					
Property Use Code:							
Property Use Description:							
Location							
Address:		1515 MADISON AVE TX 78757		Mapsc0:		525Q	
Neighborhood:		CRESTVIEW		Map ID:		023401	
Neighborhood CD:		Y8000					
Owner							
Name:		CHAPPELL KELLY E		Owner ID:		255270	
Mailing Address:		1515 MADISON AVE		% Ownership:		100.000000000000%	
		AUSTIN , TX 78757-1810		Exemptions:		HS	

BLAK House

1515 Madison Ave. • Austin, Texas • 78757

ARCHITECTURE

Webber + Studio, Inc.

512.236.1032

1220 Lavaca Street
Austin, Texas 78701
Fax 512.236.1039

Travis County Appraisal District

Copy of TCAD's Appraisal Roll indicating subject property value and taxing jurisdiction

12/6/22

Values

(+) Improvement Homesite Value:	+	N/A
(+) Improvement Non-Homesite Value:	+	N/A
(+) Land Homesite Value:	+	N/A
(+) Land Non-Homesite Value:	+	N/A Ag / Timber Use Value
(+) Agricultural Market Valuation:	+	N/A
(+) Timber Market Valuation:	+	N/A

(=) Market Value:	=	N/A
(-) Ag or Timber Use Value Reduction:	-	N/A

(=) Appraised Value:	=	N/A
(-) HS Cap:	-	N/A

(=) Assessed Value:	=	N/A

Taxing Jurisdiction

Owner: CHAPPELL KELLY E
% Ownership: 100.000000000000%
Total Value: N/A

Entity	Description	Tax Rate	Appraised Value	Taxable Value	Estimated Tax
01	AUSTIN ISD	N/A	N/A	N/A	N/A
02	CITY OF AUSTIN	N/A	N/A	N/A	N/A
03	TRAVIS COUNTY	N/A	N/A	N/A	N/A
0A	TRAVIS CENTRAL APP DIST	N/A	N/A	N/A	N/A
2J	TRAVIS COUNTY HEALTHCARE DISTRICT	N/A	N/A	N/A	N/A
68	AUSTIN COMM COLL DIST	N/A	N/A	N/A	N/A
Total Tax Rate:		N/A			
Taxes w/Current Exemptions:					N/A
Taxes w/o Exemptions:					N/A

BLAK House

1515 Madison Ave. • Austin, Texas • 78757

ARCHITECTURE

Webber + Studio, Inc.

512.236.1032

1220 Lavaca Street
Austin, Texas 78701
Fax 512.236.1039

Travis County Appraisal District

Copy of TCAD's Appraisal Roll indicating subject property improvement/building, land, and roll value history

3-1-20

Improvement / Building

Improvement #1:		1 FAM DWELLING	State Code:	A1	Living Area:	960.0 sqft	Value:	N/A
Type	Description	Class CD	Exterior Wall	Year Built	SQFT			
1ST	1st Floor	WA - 4		1950	960.0			
011	PORCH OPEN 1ST F	* - 4		1950	64.0			
011	PORCH OPEN 1ST F	* - 4		1950	36.0			
031	GARAGE DET 1ST F	WA - 4		1950	240.0			
251	BATHROOM	* - *		1950	1.0			
512	DECK UNCOVERED	* - 4		1950	50.0			
531	OBS FENCE	CAA - *		1950	1.0			

Land

#	Type	Description	Acres	Sqft	Eff Front	Eff Depth	Market Value	Prod. Value
1	LAND	Land	0.1557	6782.71	0.00	0.00	N/A	N/A

Roll Value History

Year	Improvements	Land Market	Ag Valuation	Appraised	HS Cap	Assessed
2014		N/A	N/A	N/A	N/A	N/A
2013	\$86,375	\$150,000	0	236,375	\$0	\$236,375
2012	\$67,061	\$150,000	0	217,061	\$0	\$217,061
2011	\$65,452	\$150,000	0	215,452	\$0	\$215,452
2010	\$74,036	\$150,000	0	224,036	\$0	\$224,036
2009	\$79,937	\$150,000	0	229,937	\$14,151	\$215,786

Deed History - (Last 3 Deed Transactions)

#	Deed Date	Type	Description	Grantor	Grantee	Volume	Page	Deed Number
1	7/8/2010	WD	WARRANTY DEED	CHAPPELL KELLY E & JANEL E	CHAPPELL KELLY E			2010110722TR
2	6/14/2002	WD	WARRANTY DEED	DUNDON THOMAS A	CHAPPELL KELLY E & JANEL E	00000	00000	2002112272TR
3	3/29/1993	WD	WARRANTY DEED	DEAN CAROLINE C	DUNDON THOMAS A	11907	01504	

BLAK House

1515 Madison Ave. • Austin, Texas • 78757

ARCHITECTURE

Webber + Studio, Inc.

512.236.1032

1220 Lavaca Street
Austin, Texas 78701
Fax 512.236.1039

Map showing parcel number for each property within a 300 foot radius and 500 food radius

BLAK House

1515 Madison Ave. • Austin, Texas • 78757

ARCHITECTURE


Webber + Studio, Inc.

512-236.1032

1220 Lavaca Street
Austin, Texas 78701
Fax 512.236.1039

RDCC 100

RDCC -
NEIGHBORHOOD
TCAD PARCEL
NUMBER

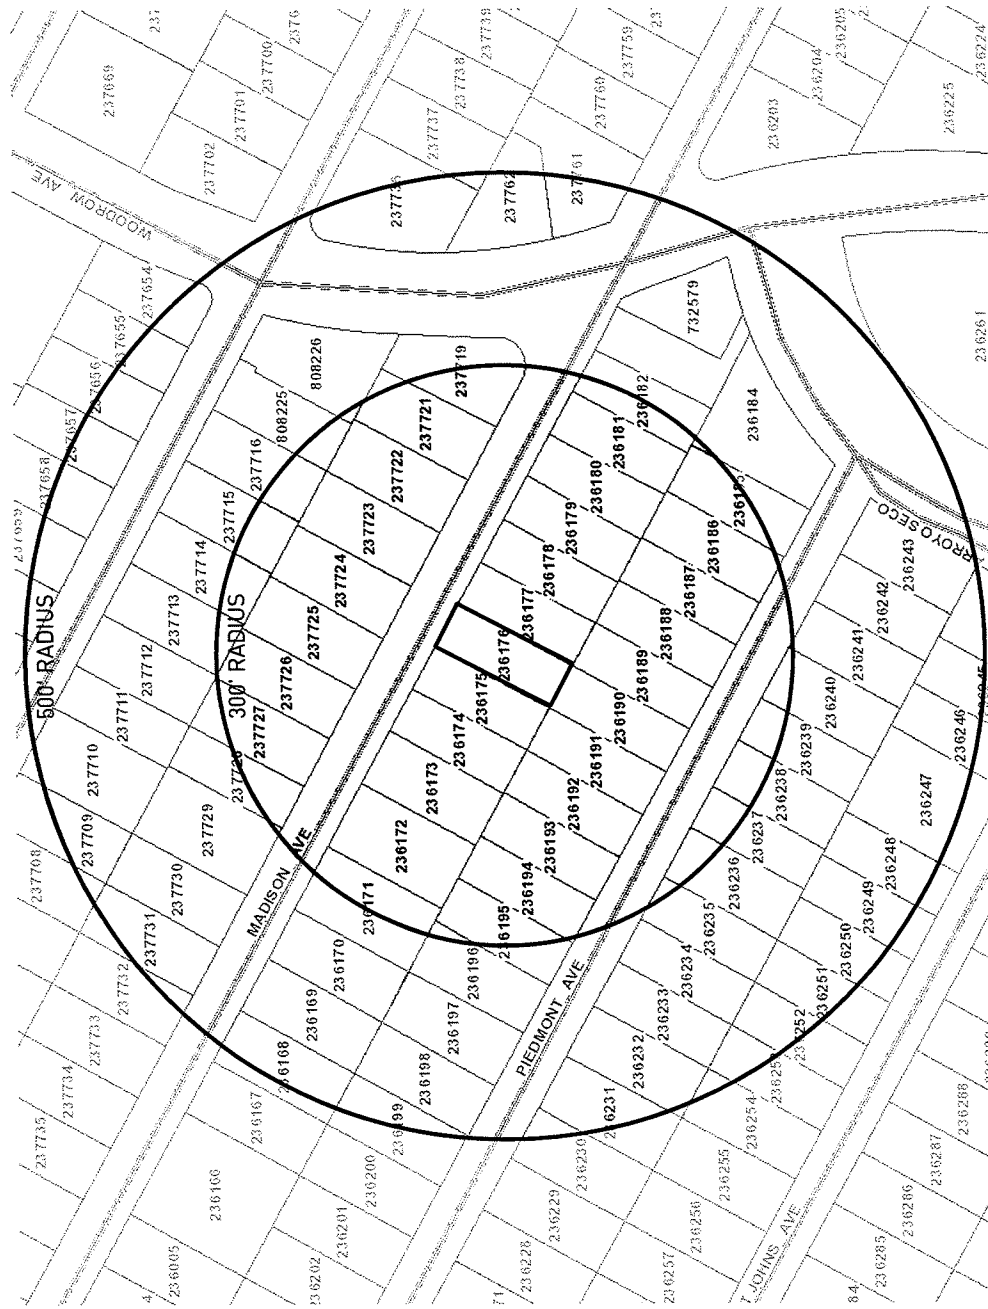


RDCC - NEIGHBORHOOD TCAD PARCEL NUMBER

Scale: 1" = 200'

Neighborhood Map - TCAD

Map showing building footprint for each property within a 300 foot radius and 500 foot radius

3-1
22

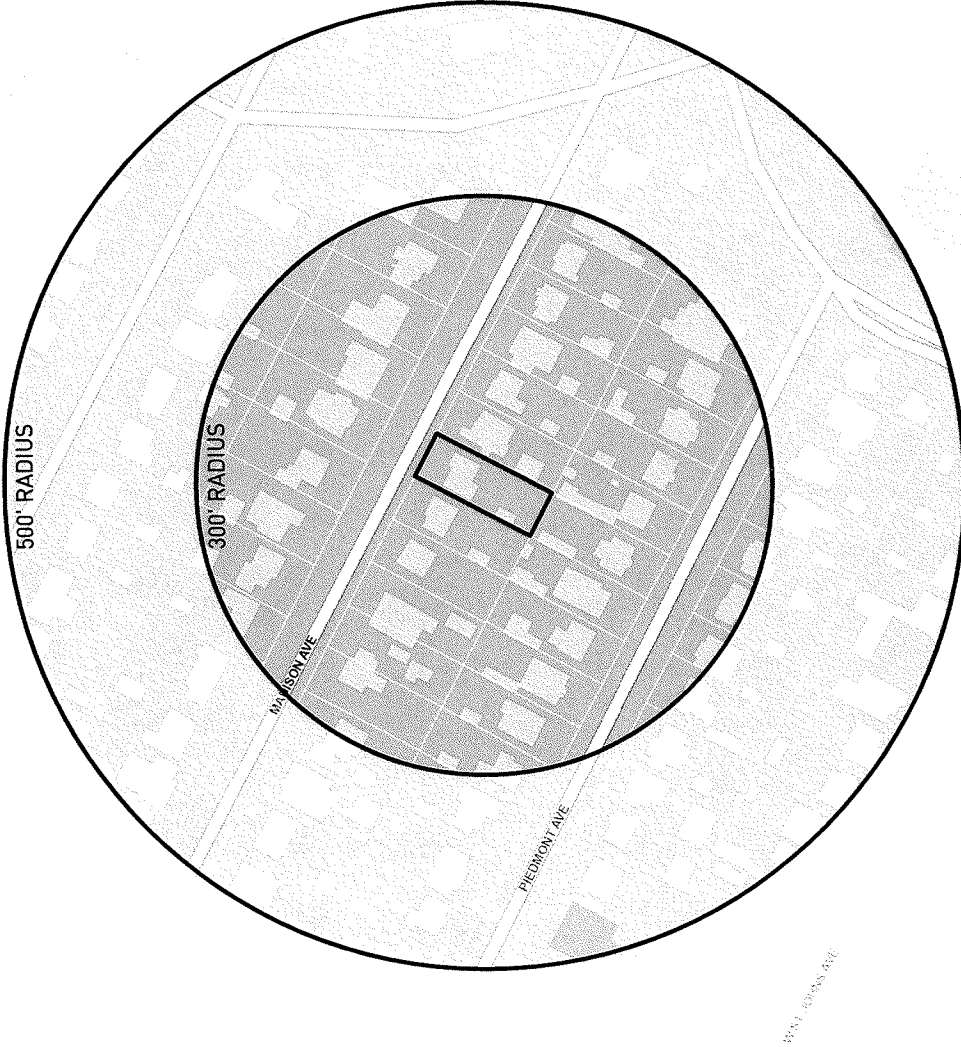

BLAK House

1515 Madison Ave. • Austin, Texas • 78757

ARCHITECTURE

Webber + Studio, Inc.

512.236.1032

1220 Lavaca Street
Austin, Texas 78701
Fax 512.236.1039

RDCC 101

RDCC -
NEIGHBORHOOD
TCAD

RDCC - NEIGHBORHOOD TCAD

Scale: 1" = 200'

B-1
2/23

BLAK House

1515 Madison Ave. • Austin, Texas • 78757

ARCHITECTURE

Webber + Studio, Inc.

512.236.1032

1220 Lavaca Street
Austin, Texas 78701
Fax 512.236.1039



RDCC 102

RDCC -
NEIGHBORHOOD
AERIAL

RDCC - NEIGHBORHOOD AERIAL

Scale: 1" = 200'

3-1
24

BLAK House


1515 Madison Ave. • Austin, Texas • 78757

ARCHITECTURE

Webber + Studio, Inc.

512.236.1032

1220 Lavaca Street
Austin, Texas 78701
Fax 512.236.1039

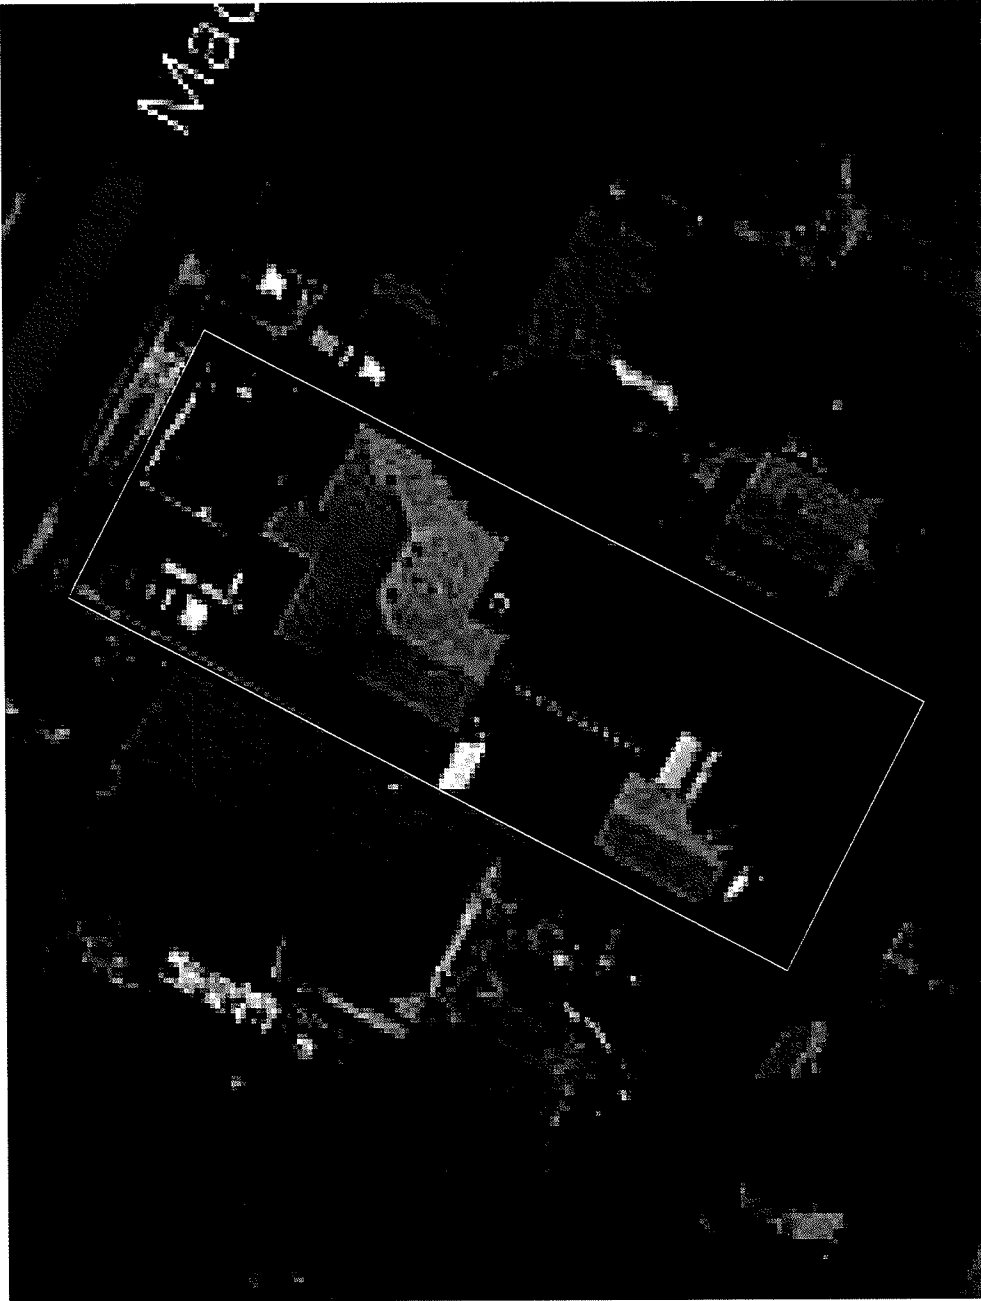

RDCC 103

RDCC - SUBJECT
PROPERTY
AERIAL MAP

RDCC - SUBJECT PROPERTY AERIAL

Scale: 1/32" = 1'-0"

Neighborhood FAR

Chart listing FAR for residences within a 300 foot radius

B-1
25

BLAK House

1515 Madison Ave. • Austin, Texas • 78757

ARCHITECTURE

Webber + Studio, Inc.

512.236.1032

1220 Lavaca Street
Austin, Texas 78701
Fax 512.236.1039

TCAD	Address	Lot Area	Floor Area	Garage	Storage	FAR	NOTES
237712	1513 Pasadena Dr.	8,053 sqft	1,859 sqft			0.23	
237713	1511 Pasadena Dr.	8,202 sqft	1,122 sqft	240 sqft		0.17	
237714	1509 Pasadena Dr.	8,220 sqft	804 sqft	242 sqft	120 sqft	0.14	
237715	1507 Pasadena Dr.	8,240 sqft	1,167 sqft			0.14	
237716	1505 Pasadena Dr.	8,278 sqft	1,514 sqft	490 sqft	70 sqft	0.25	
808225	1503 Pasadena Dr.	7,512 sqft	1,575 sqft		144 sqft	0.23	
808226	1501 Pasadena Dr.	10,467 sqft	1,430 sqft	480 sqft	140 sqft	0.20	
237729	1518 Madison Ave.	10,584 sqft	1,440 sqft	484 sqft		0.18	
237728	1516 Madison Ave.	6,395 sqft	888 sqft	220 sqft		0.17	
237727	1514 Madison Ave.	7,617 sqft	896 sqft	480 sqft	200 sqft	0.21	
237726	1512 Madison Ave.	7,809 sqft	1,517 sqft	550 sqft	200 sqft	0.29	
237725	1510 Madison Ave.	8,090 sqft	821 sqft	264 sqft		0.13	
237724	1508 Madison Ave.	8,104 sqft	964 sqft	400 sqft		0.17	ACROSS THE STREET NEIGHBORS
237723	1506 Madison Ave.	8,150 sqft	1,578 sqft			0.19	
237722	1504 Madison Ave.	7,647 sqft	1,404 sqft	208 sqft		0.21	
237721	1502 Madison Ave.	7,858 sqft	952 sqft	242 sqft	80 sqft	0.16	
237719	1500 Madison Ave.	9,990 sqft	1,993 sqft	168 sqft	327 sqft	0.25	
236171	1527 Madison Ave.	9,798 sqft	1,224 sqft	642 sqft		0.19	
236172	1523 Madison Ave.	9,890 sqft	1,088 sqft	300 sqft		0.14	
236173	1521 Madison Ave.	8,215 sqft	2,016 sqft		64 sqft	0.25	
236174	1519 Madison Ave.	6,762 sqft	911 sqft	280 sqft		0.18	IMMEDIATE NEIGHBORS
236175	1517 Madison Ave.	6,647 sqft	1,504 sqft	240 sqft		0.26	IMMEDIATE NEIGHBORS
236176	1515 Madison Ave.	6,783 sqft	960 sqft	240 sqft		0.18	SUBJECT PROPERTY
236177	1513 Madison Ave.	6,645 sqft	854 sqft	240 sqft		0.16	IMMEDIATE NEIGHBORS
236178	1511 Madison Ave.	6,609 sqft	986 sqft		240 sqft	0.19	IMMEDIATE NEIGHBORS
236179	1509 Madison Ave.	6,789 sqft	1,282 sqft	440 sqft		0.25	
236180	1507 Madison Ave.	6,806 sqft	865 sqft	456 sqft		0.19	
236181	1505 Madison Ave.	6,716 sqft	806 sqft	240 sqft		0.16	
236182	1503 Madison Ave.	6,875 sqft	1,894 sqft	240 sqft		0.31	
787202	1501 Madison Ave.	3,900 sqft	1,518 sqft	220 sqft	24 sqft	0.45	GREATER THAN .4 FAR
787203	1501 Madison Ave.	3,900 sqft	1,518 sqft	220 sqft	24 sqft	0.45	GREATER THAN .4 FAR
732579	7208 Arroyo Seca	7,309 sqft	1,762 sqft	460 sqft		0.30	
236196	1524 Piedmont Ave.	7,731 sqft	1,076 sqft	240 sqft		0.17	

Neighborhood FAR

Chart listing FAR for residences within a 300 foot radius

26
3-1

TCAD	Address	Lot Area	Floor Area	Garage	Storage	FAR	NOTES
236195	1522 Piedmont Ave.	6,797 sqft	928 sqft	240 sqft		0.17	
236194	1520 Piedmont Ave.	6,669 sqft	1,728 sqft			0.26	
236193	1518 Piedmont Ave.	6,876 sqft	1,104 sqft	440 sqft		0.22	
236192	1516 Piedmont Ave.	6,820 sqft	768 sqft	400 sqft	240 sqft	0.21	
236191	1514 Piedmont Ave.	6,831 sqft	2,556 sqft	528 sqft		0.45	GREATER THAN .4 FAR
236190	1512 Piedmont Ave.	6,913 sqft	768 sqft	240 sqft		0.15	BEHIND NEIGHBORS
236189	1510 Piedmont Ave.	6,900 sqft	1,601 sqft	245 sqft	80 sqft	0.28	
236188	1508 Piedmont Ave.	6,958 sqft	768 sqft	240 sqft		0.14	
236187	1506 Piedmont Ave.	6,885 sqft	1,614 sqft	384 sqft		0.29	
236186	1504 Piedmont Ave.	7,555 sqft	1,267 sqft	240 sqft		0.20	
236185	1502 Piedmont Ave.	7,700 sqft	1,993 sqft	518 sqft	156 sqft	0.35	
236184	1500 Piedmont Ave.	12,082 sqft	2,095 sqft	217 sqft		0.19	
236226	1711 Piedmont Ave.	7,996 sqft	1,680 sqft	1,348 sqft	612 sqft	0.46	GREATER THAN .4 FAR
236234	1519 Piedmont Ave.	6,680 sqft	1,840 sqft		16 sqft	0.28	
236235	1517 Piedmont Ave.	6,629 sqft	936 sqft			0.14	
236236	1515 Piedmont Ave.	7,766 sqft	969 sqft	640 sqft		0.21	
236237	1513 Piedmont Ave.	6,237 sqft	1,232 sqft	220 sqft	110 sqft	0.25	
236238	1511 Piedmont Ave.	7,268 sqft	824 sqft	240 sqft		0.15	
236239	1509 Piedmont Ave.	6,628 sqft	1,722 sqft	275 sqft	24 sqft	0.30	
236240	1507 Piedmont Ave.	7,867 sqft	1,469 sqft	240 sqft		0.22	

BLAK House

1515 Madison Ave. • Austin, Texas • 78757

ARCHITECTURE

Webber + Studio, Inc.

512.236.1032

1220 Lavaca Street
Austin, Texas 78701
Fax 512.236.1039

Surrounding Properties

Photos of surrounding properties and their location in the neighborhood

27/31




237712; 1513 Pasadena Dr.



237713; 1511 Pasadena Dr.



237715; 1507 Pasadena Dr.

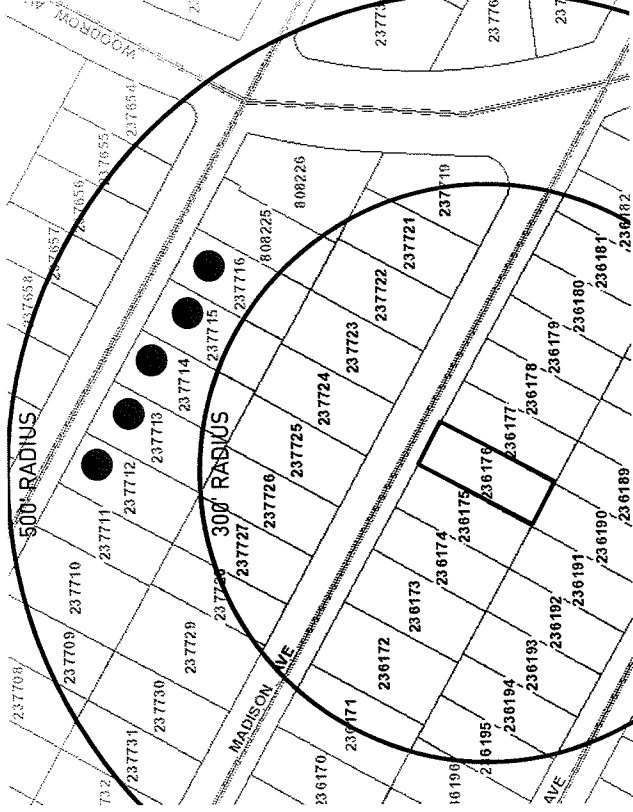

237714; 1509 Pasadena Dr.



237716; 1505 Pasadena Dr.

BLAK House

1515 Madison Ave. • Austin, Texas • 78757

ARCHITECTURE

Webber + Studio, Inc.

512.236.1032

1220 Lavaca Street
Austin, Texas 78701
Fax 512.236.1039

Surrounding Properties

Photos of surrounding properties and their location in the neighborhood


3-1
2/28




808225; 1503 Pasadena Dr.



808226; 1501 Pasadena Dr.

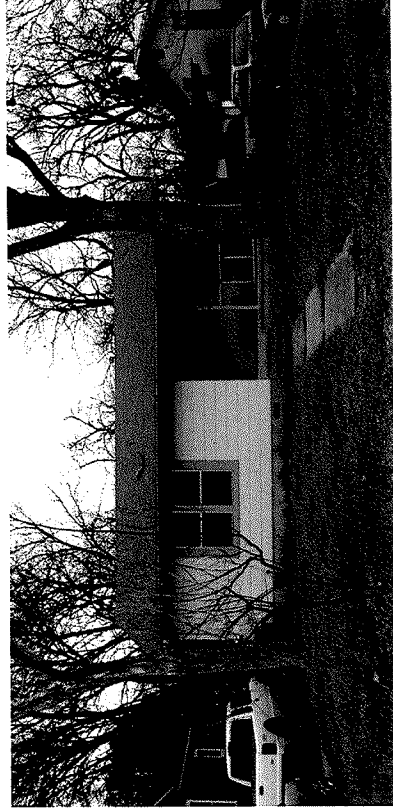

237728; 1516 Madison Ave.

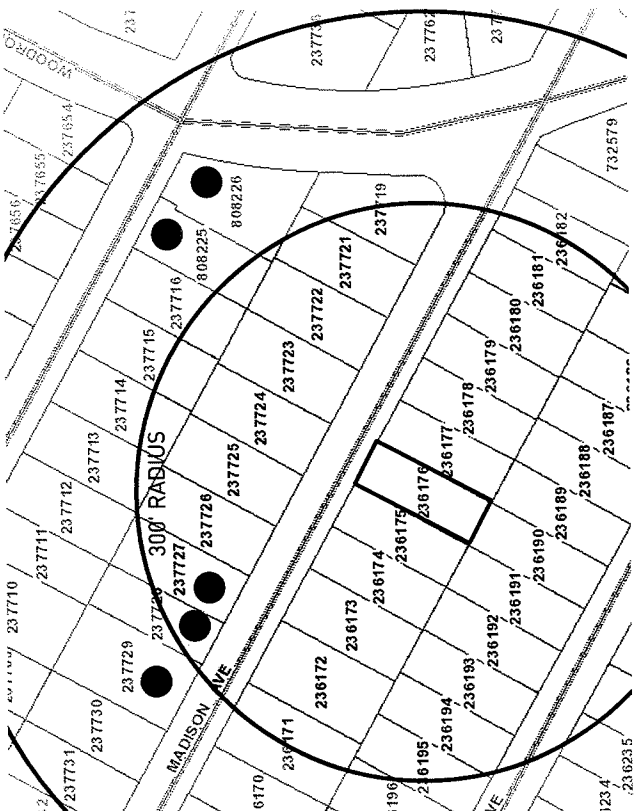

237729; 1518 Madison Ave.



237727; 1514 Madison Ave.

BLAK House

1515 Madison Ave. • Austin, Texas • 78757

ARCHITECTURE

Webber + Studio, Inc.

512.236.1032

1220 Lavaca Street
Austin, Texas 78701
Fax 512.236.1039

Surrounding Properties

Photos of surrounding properties and their location in the neighborhood

B-1
2/6




237726; 1512 Madison Ave.



237725; 1510 Madison Ave.



237723; 1506 Madison Ave.

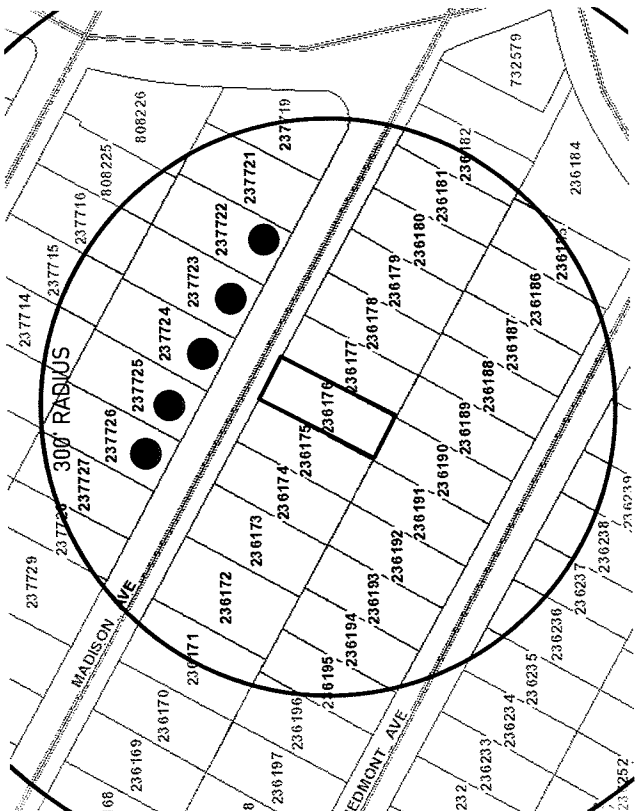

237724; 1508 Madison Ave.



237722; 1504 Madison Ave.

BLAK House

1515 Madison Ave. • Austin, Texas • 78757

ARCHITECTURE

Webber + Studio, Inc.

512.236.1032

1220 Lavaca Street
Austin, Texas 78701
Fax 512.236.1039

Surrounding Properties

Photos of surrounding properties and their location in the neighborhood

B-1
30





237721; 1502 Madison Ave.



237719; 1500 Madison Ave.



236172; 1525 Madison Ave.

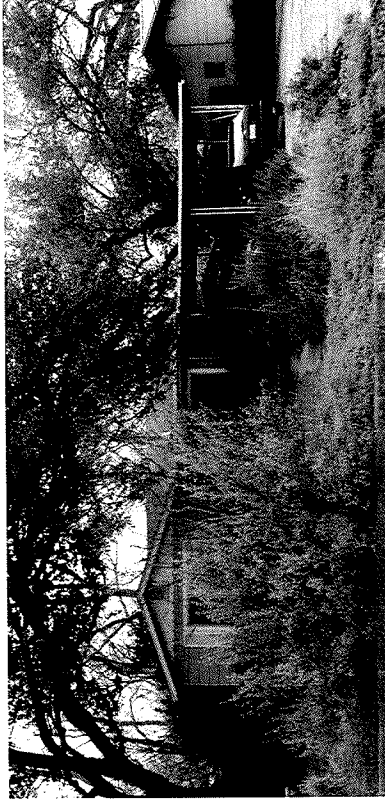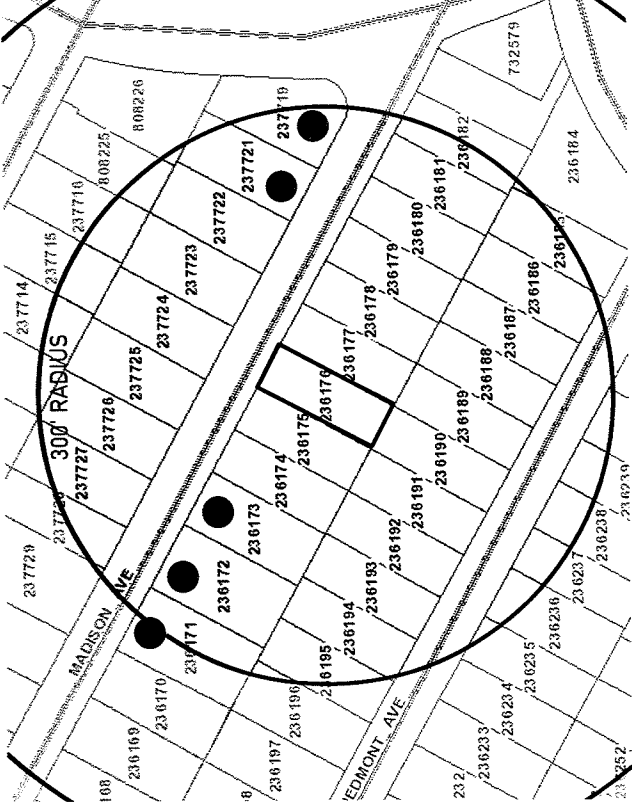

236171; 1527 Madison Ave.



236173; 1521 Madison Ave.

BLAK House

1515 Madison Ave. • Austin, Texas • 78757

ARCHITECTURE

Webber + Studio, Inc.

512.236.1032

1220 Lavaca Street
Austin, Texas 78701
Fax 512.236.1039

Surrounding Properties

Photos of surrounding properties and their location in the neighborhood

B/S 1




236174; 1519 Madison Ave.



236175; 1517 Madison Ave.



236177; 1513 Madison Ave.

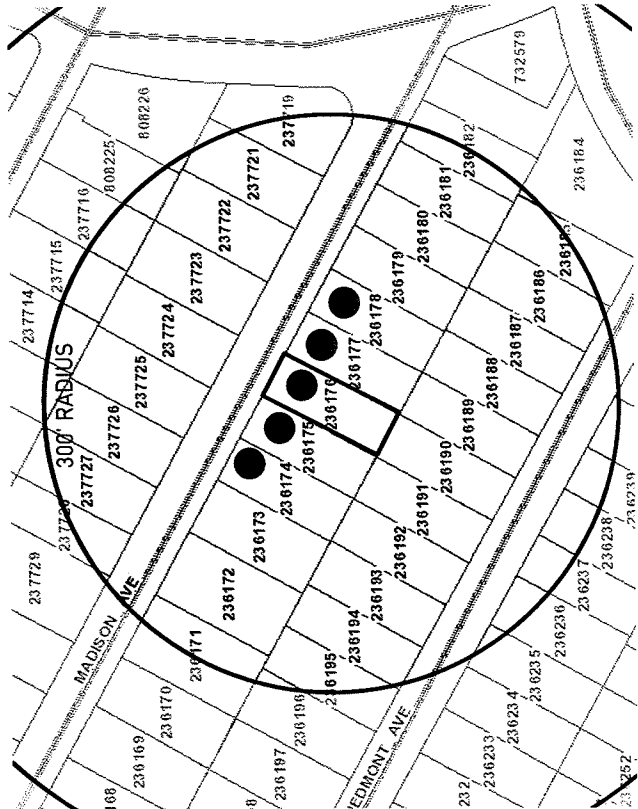

236176; 1515 Madison Ave.



236178; 1511 Madison Ave.

BLAK House

1515 Madison Ave. • Austin, Texas • 78757

ARCHITECTURE

Webber + Studio, Inc.

512.236.1032

1220 Lavaca Street
Austin, Texas 78701
Fax 512.236.1039


Surrounding Properties

Photos of surrounding properties and their location in the neighborhood

3-1
3/2




236179; 1509 Madison Ave.

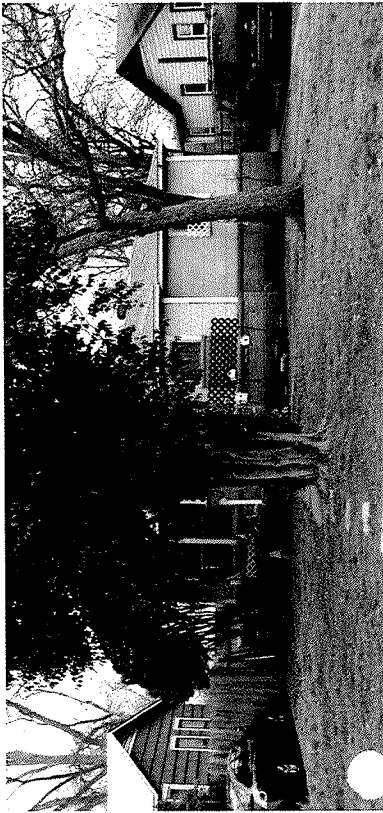

236180; 1507 Madison Ave.



236182; 1503 Madison Ave.

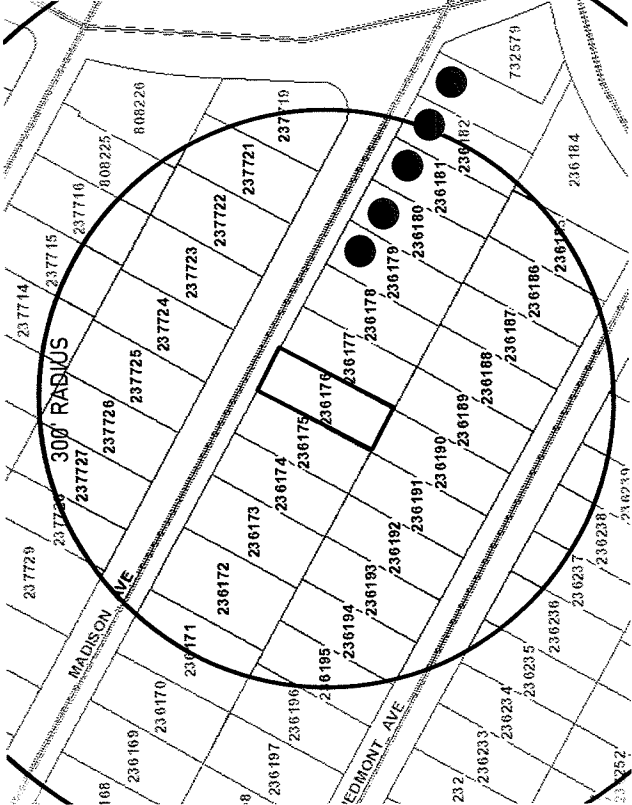

236181; 1505 Madison Ave.



787202/787203; 1501 Madison Ave.

BLAK House

1515 Madison Ave. • Austin, Texas • 78757

ARCHITECTURE

Webber + Studio, Inc.

512.236.1032

1220 Lavaca Street
Austin, Texas 78701
Fax 512.236.1039

Surrounding Properties

Photos of surrounding properties and their location in the neighborhood


2-1
1-19
3




732579; 7208 Arroyo Seca.



236196; 1524 Piedmont Ave.

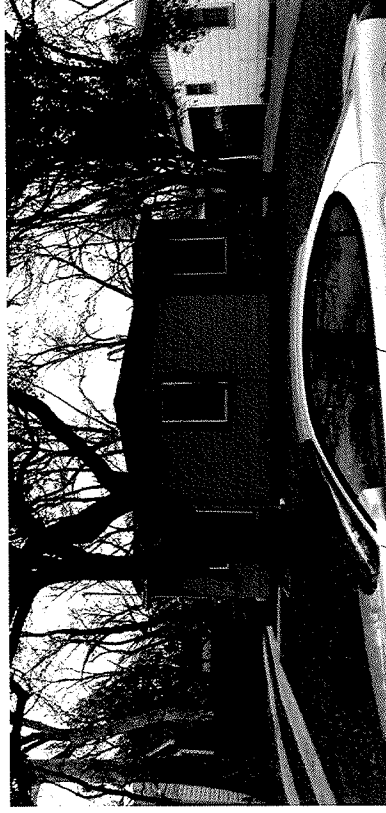

236194; 1520 Piedmont Ave.

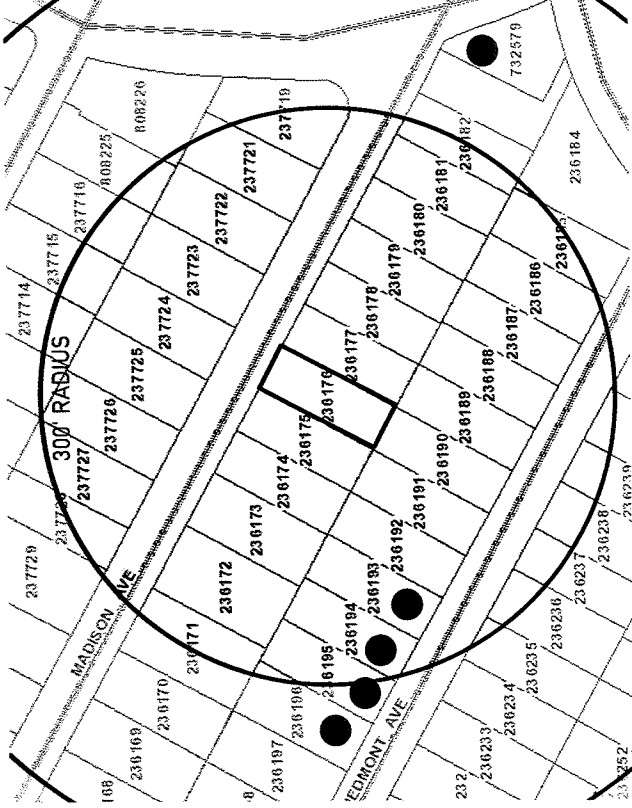

BLAK House

1515 Madison Ave. • Austin, Texas • 78757

ARCHITECTURE

Webber + Studio, Inc.

512.236.1032

1220 Lavaca Street
Austin, Texas 78701
Fax 512.236.1039




236195; 1522 Piedmont Ave.



236193; 1518 Piedmont Ave.

Photos of surrounding properties and their location in the neighborhood

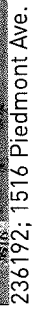

1515 Madison Ave. • Austin, Texas • 78757

Webber + Studio, Inc.

1220 Lavaca Street
Austin, Texas 78701
Fax 512.236.1039



Surrounding Properties

Photos of surrounding properties and their location in the neighborhood

B-1
3/5




236187; 1506 Piedmont Ave.




236186; 1504 Piedmont Ave.



236184; 1500 Piedmont Ave.

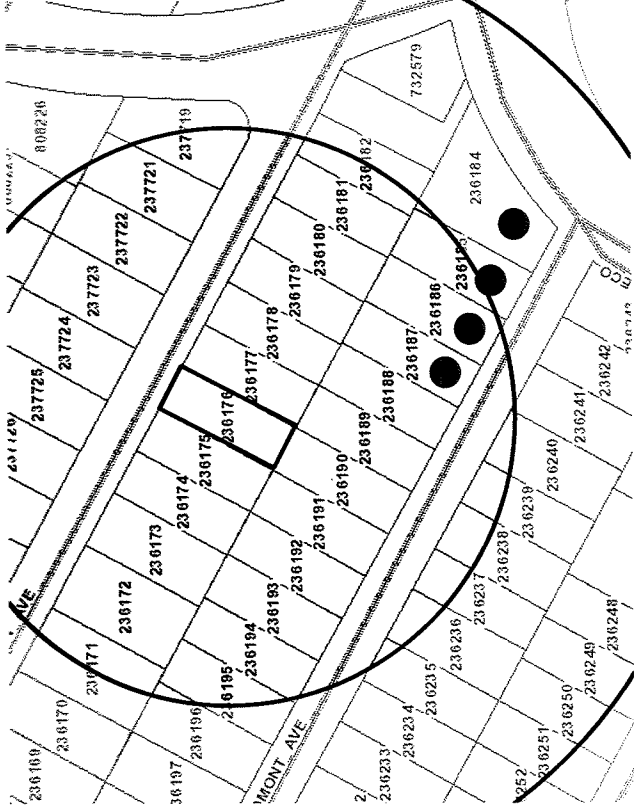

236185; 1502 Piedmont Ave.

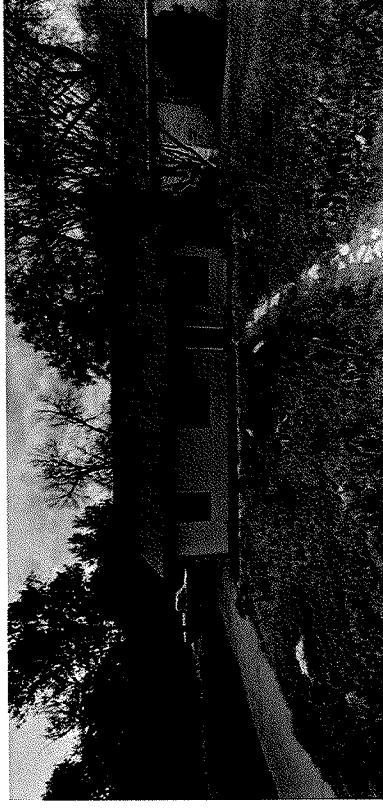

236226; 1711 Piedmont Ave.

BLAK House

1515 Madison Ave. • Austin, Texas • 78757

ARCHITECTURE

Webber + Studio, Inc.

512.236.1032

1220 Lavaca Street
Austin, Texas 78701
Fax 512.236.1039

Photos of surrounding properties and their location in the neighborhood



1515 Madison Ave. • Austin, Texas • 78757

Webber + Studio, Inc.

1220 Lavaca Street
Austin, Texas 78701
Fax 512.236.1039




Surrounding Properties

Photos of surrounding properties and their location in the neighborhood

Photos of surrounding properties and their location in the neighborhood

A black and white photograph of a two-story house with a large front porch. The house has a gabled roof and a small dormer. The porch has a railing. A large tree is in the foreground, and a street lamp is visible in the lower right corner.

23640; 1507 Piedmont Ave.

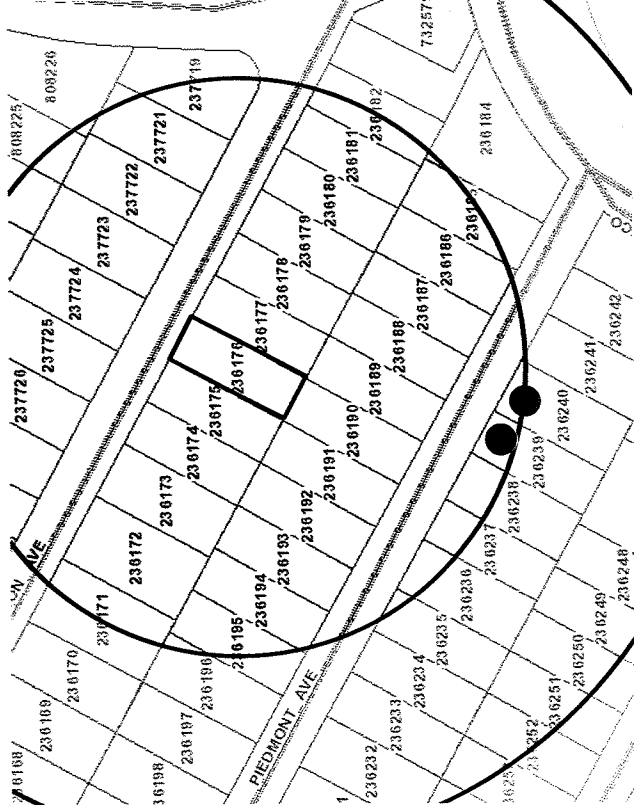

1515 Madison Ave. • Austin, Texas • 78757

Webber + Studio, Inc.

1220 Lavaca Street
Austin, Texas 78701
Fax 512.236.1039

B-1
3/8

BLAK House

1515 Madison Ave. • Austin, Texas • 78757

ARCHITECTURE


Webber + Studio, Inc.

512.236.1032

1220 Lavaca Street
Austin, Texas 78701
Fax 512.236.1039

RDCC 106

**RDCC - SITE
WITH CURRENT
CONSTRUCTION**

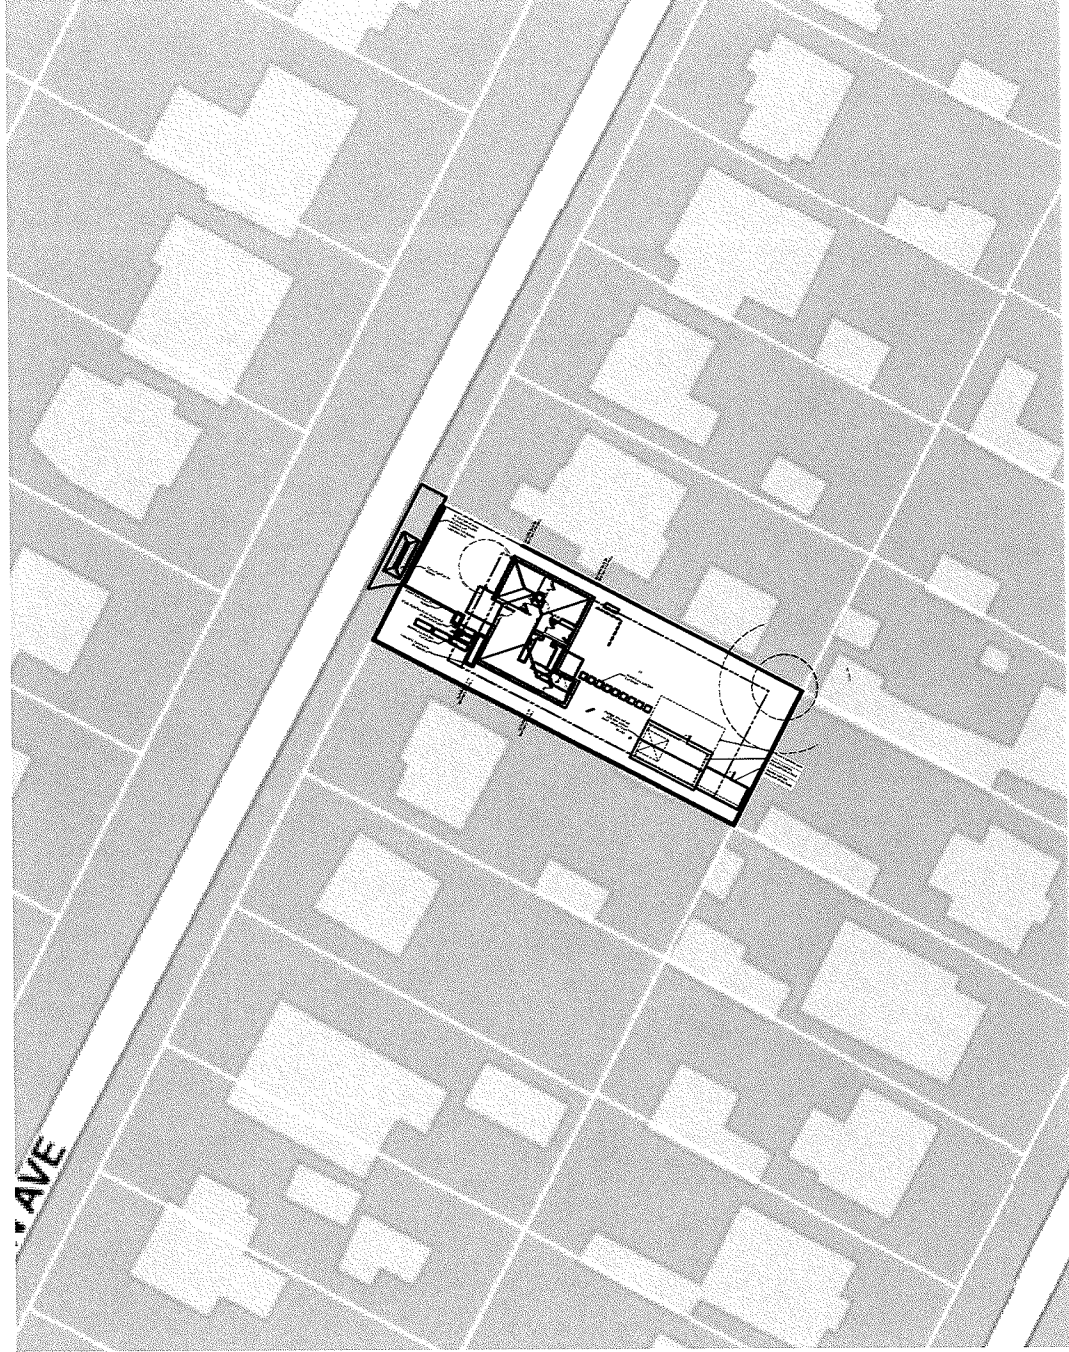

RDCC - NEIGHBORHOOD AERIAL WITH EXISTING

Scale: 1/64" = 1'-0"

BLAK House

1515 Madison Ave. • Austin, Texas • 78757

ARCHITECTURE


Webber + Studio, Inc.

512.236.1032

1220 Lavaca Street
Austin, Texas 78701
Fax 512.236.1039

RDCC 107

RDCC - SITE
WITH PROPOSED
CONSTRUCTION

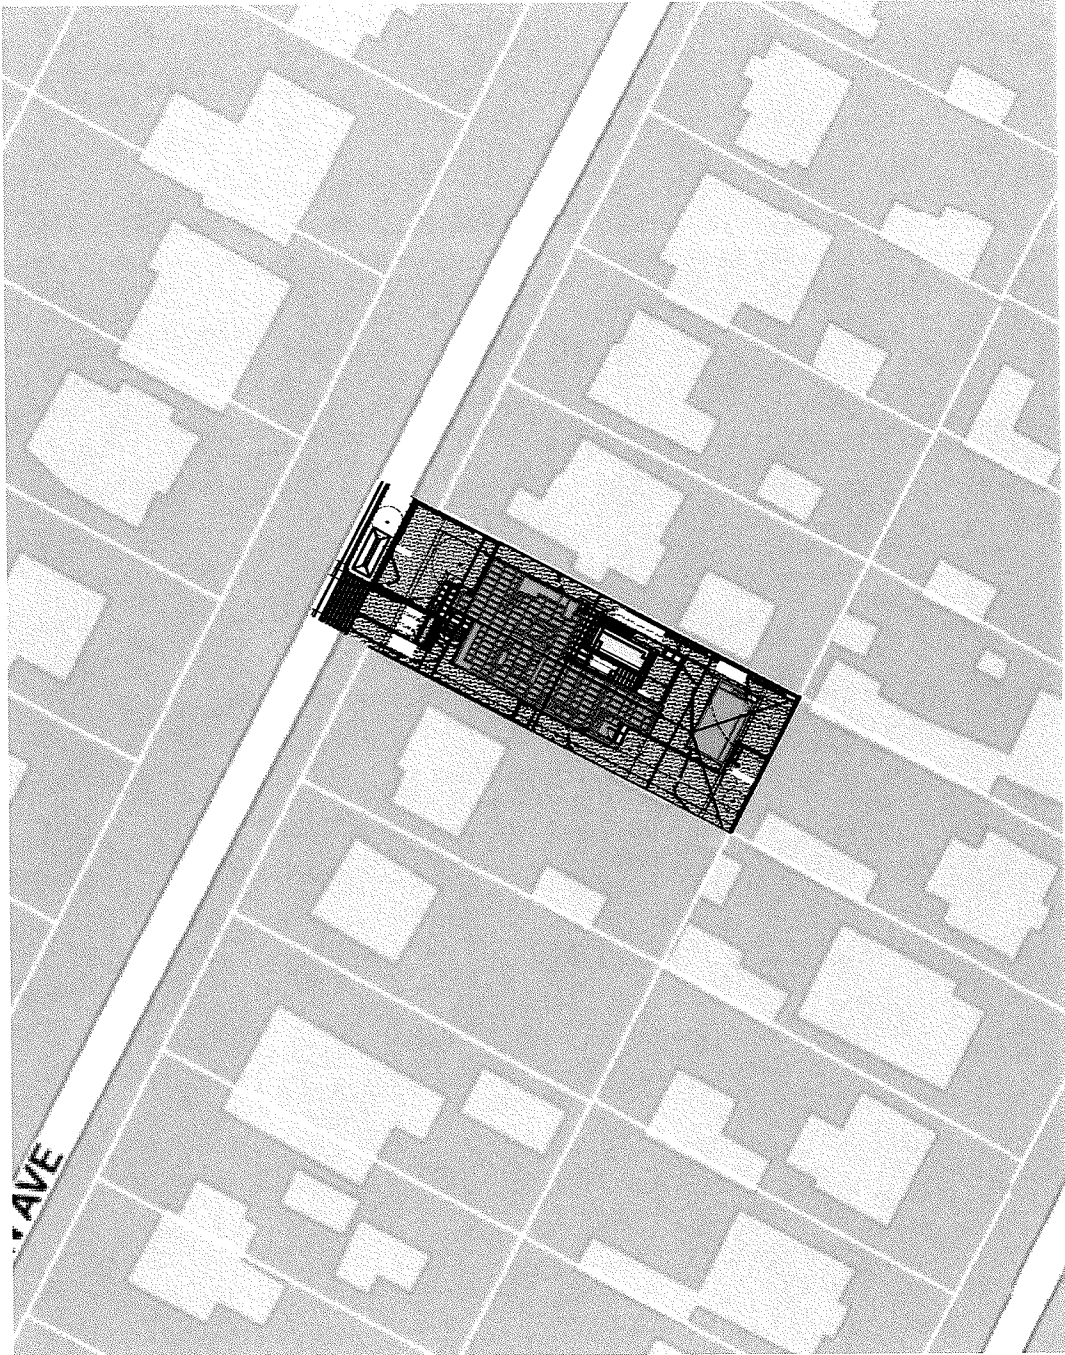

RDCC - NEIGHBORHOOD AERIAL WITH PROPOSED STRUCTURE

Scale: 1/64" = 1'-0"

B-1
40

BLAK House


1515 Madison Ave. • Austin, Texas • 78757

ARCHITECTURE
Webber + Studio, Inc.


512.236.1032

1220 Lavaca Street
Austin, Texas 78701
Fax 512.236.1039

RDCC 104
RDCC -
ELEVATIONS
SHOWING
HEIGHT

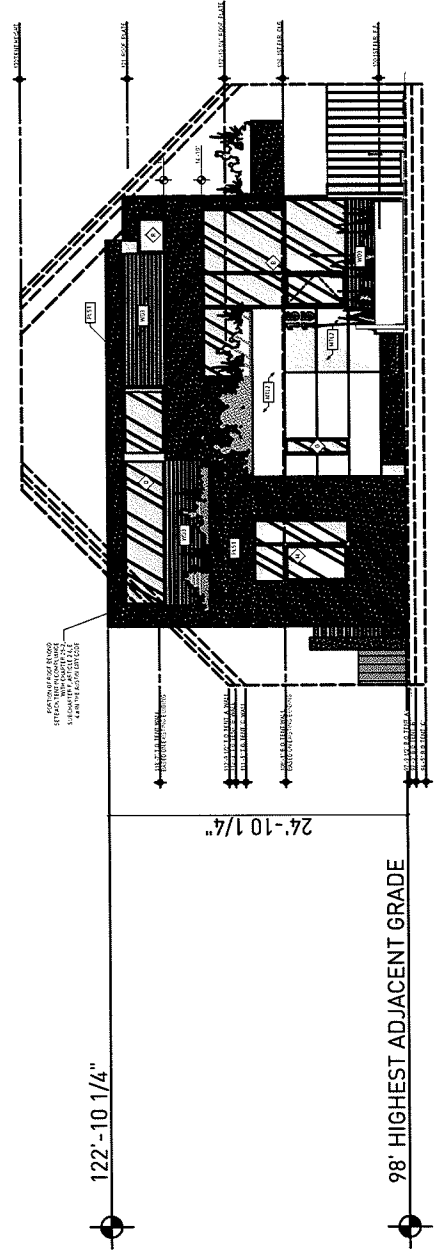

SOUTH ELEVATION 1
Scale: 1/16" = 1'-0"

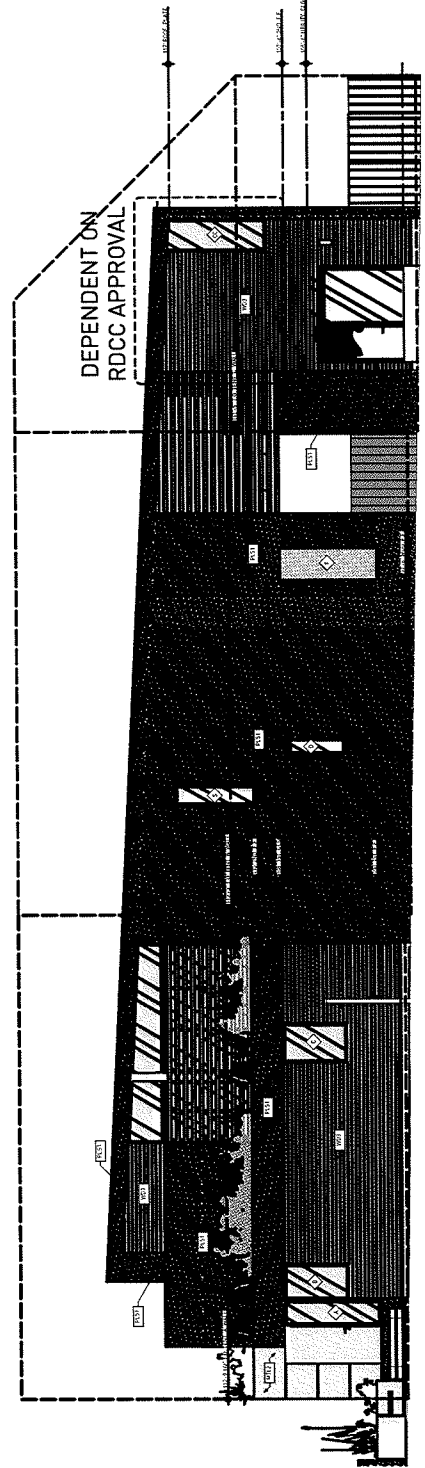

WEST ELEVATION 2
Scale: 1/16" = 1'-0"

13-1
4

BLAK House


1515 Madison Ave. • Austin, Texas • 78757

ARCHITECTURE
Webber + Studio, Inc.


512.236.1032

1220 Lavaca Street
Austin, Texas 78701
Fax 512.236.1039

RDCC 105
RDCC -
ELEVATIONS
SHOWING
HEIGHT

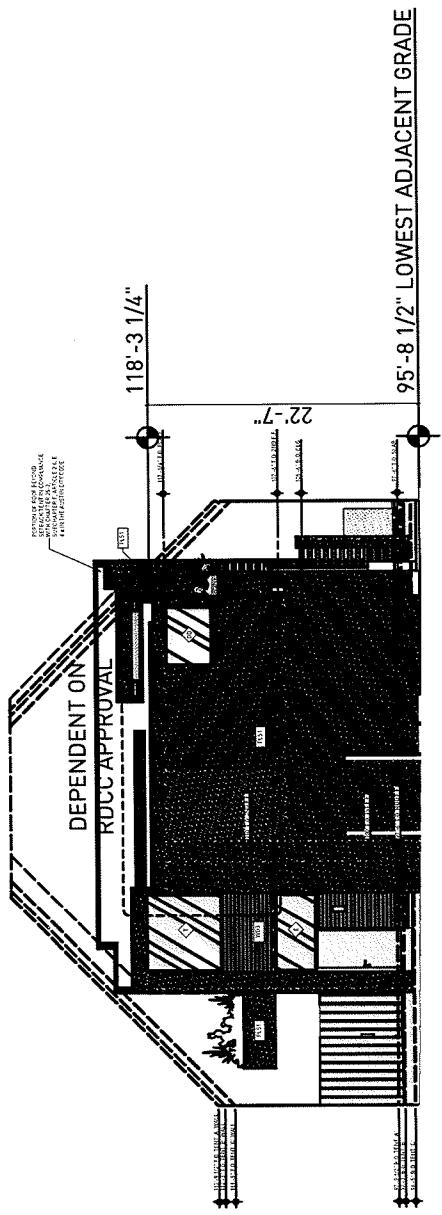

NORTH ELEVATION 1
Scale: 1/16" = 1'-0"

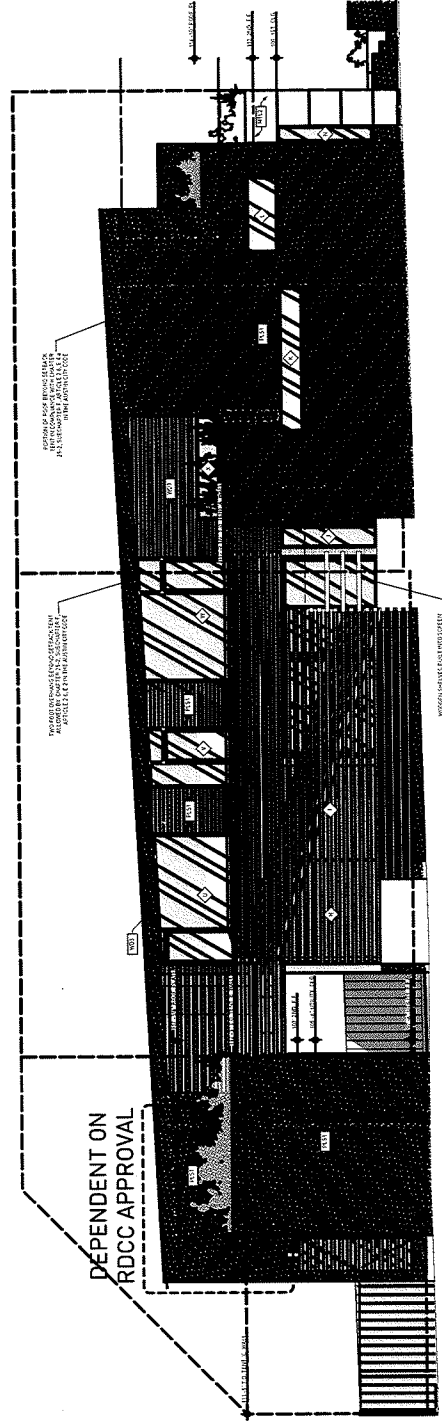

EAST ELEVATION 2
Scale: 1/16" = 1'-0"

DEMOLITION NOTES

- [illegible]


WALL LEGEND

1. EXISTING WALL TO REMAIN
2. NEW WALL
3. DEMOLISHED WALL




DEMOLITION KEYNOTES

- [illegible]

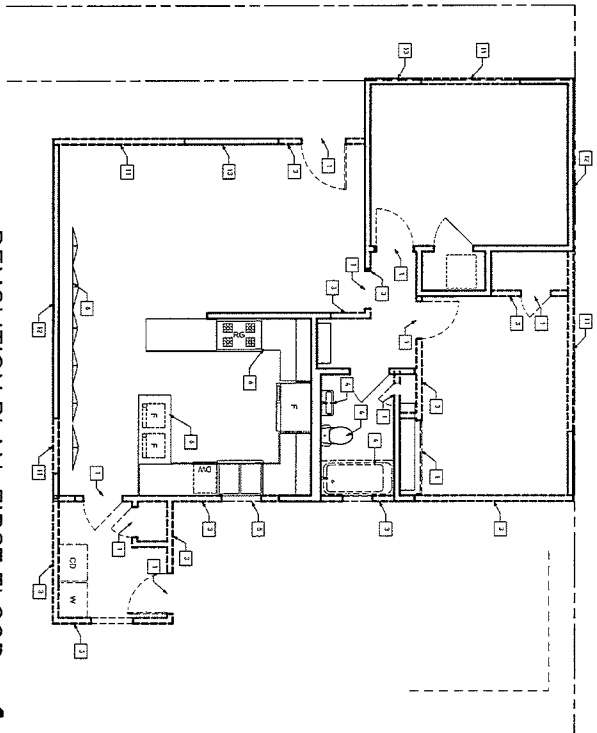


DEMOLITION PLAN: FIRST FLOOR

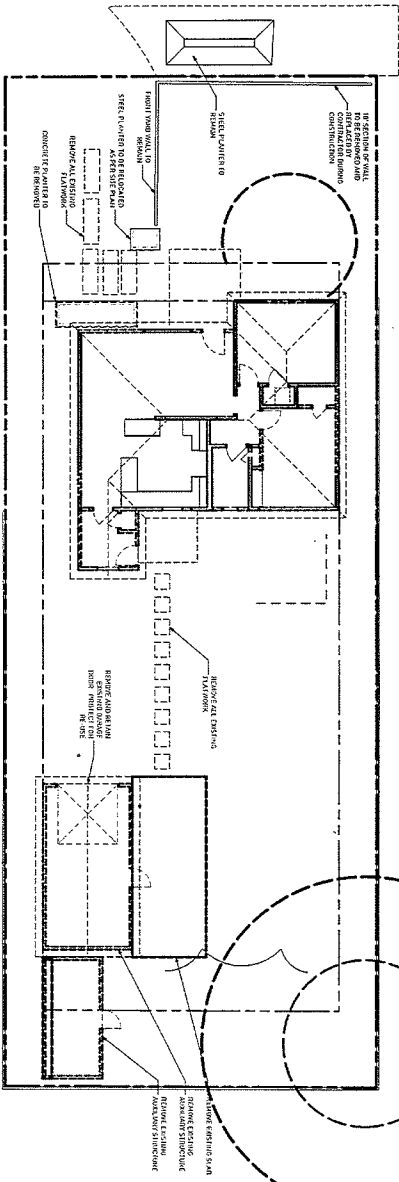

DEMOLITION PLAN: SITE

Scale: 1/16" = 1'-0"

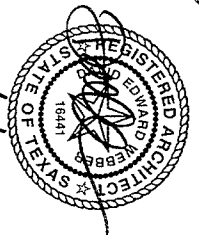
$$\frac{B=2}{\sqrt{3}}$$


1/16/14

BLAK House

1515 Madison Ave. • Austin, Texas • 78757

Webber + Studio, Inc.


512.236.1032

300 West Avenue
Suite 1322
Austin, Texas 787
Fax 512.235.1039

A002
DEMOLITION
PLAN

$$\begin{array}{r} 43 \\ \hline 3-1 \end{array}$$

MADISON AVENUE

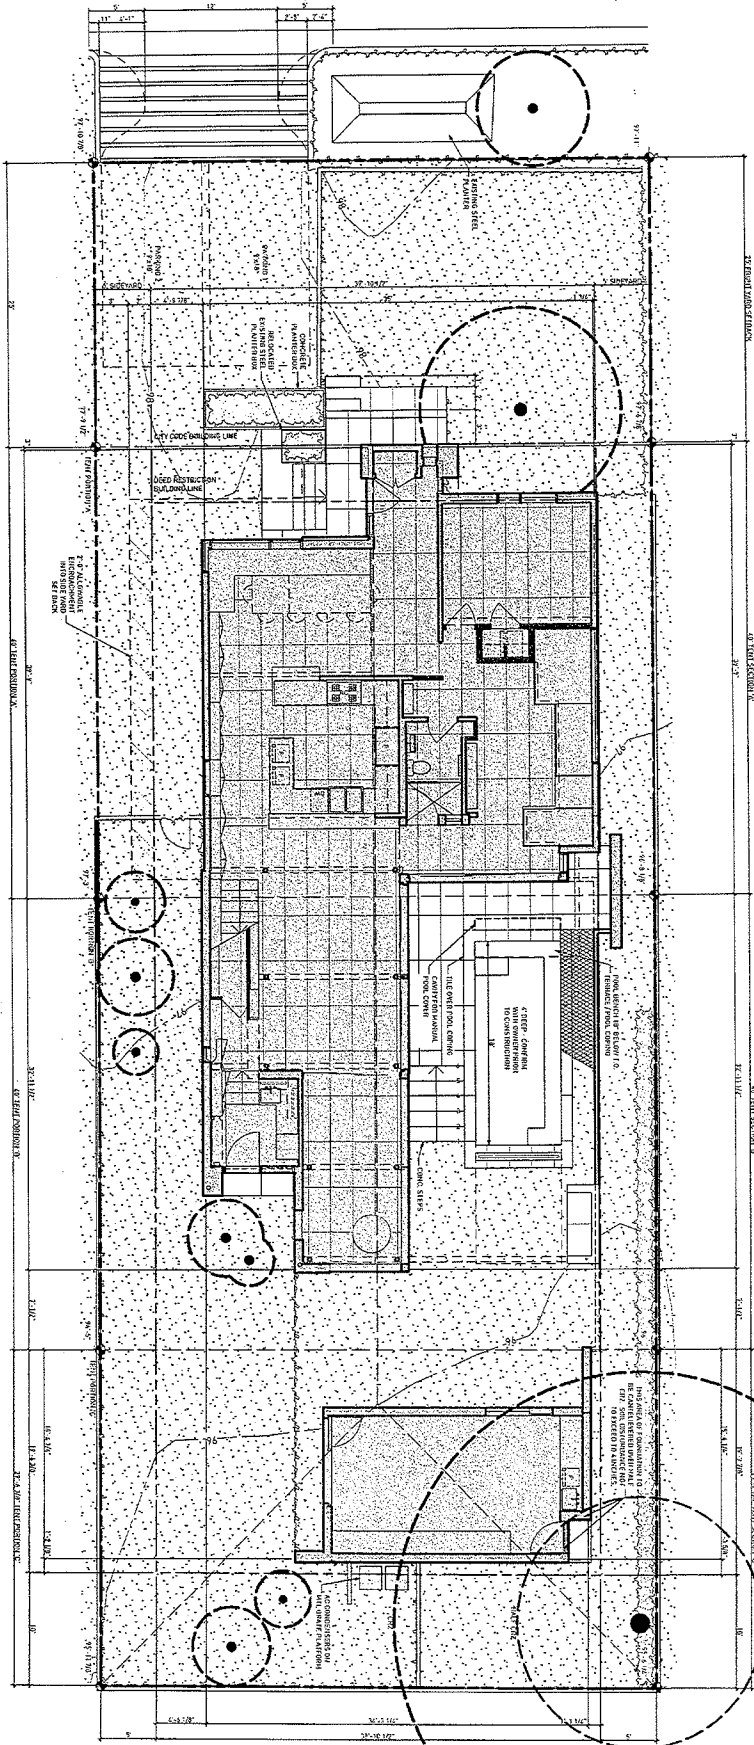


MATERIALS LEGEND	
1. LOW SHIMMER	
2. VARIO	
3. UNPAVED	
4. GRASS CLUSTERS	
5. PLANTER PAVES	

AE APPROVED
JAN 31 2014
RLS 31-26

REVIEWED
JAN 31 2014
AUSTIN WATER UTILITY
CONSUMER SERVICE DIVISION - TAPS

All structures etc. must maintain 7'5" clearance from AE energized power lines. Enforced by AE & NESC codes.

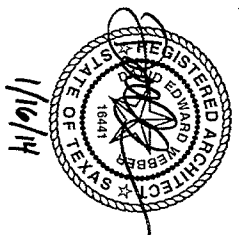

BLAK House
1515 Madison Ave. • Austin, Texas • 78707

Webster + Studio, Inc.
1515 Madison Avenue
Suite 1122
Austin, Texas 78701
512.236.1032
info@websterstudio.com

SITE PLAN 1

A101
SITE PLAN


4/3-1

DIMENSION PLAN: FIRST FLOOR

Scale: 1/8" = 1'-0"




A103
DIMENSION
PLAN: FIRST
FLOOR

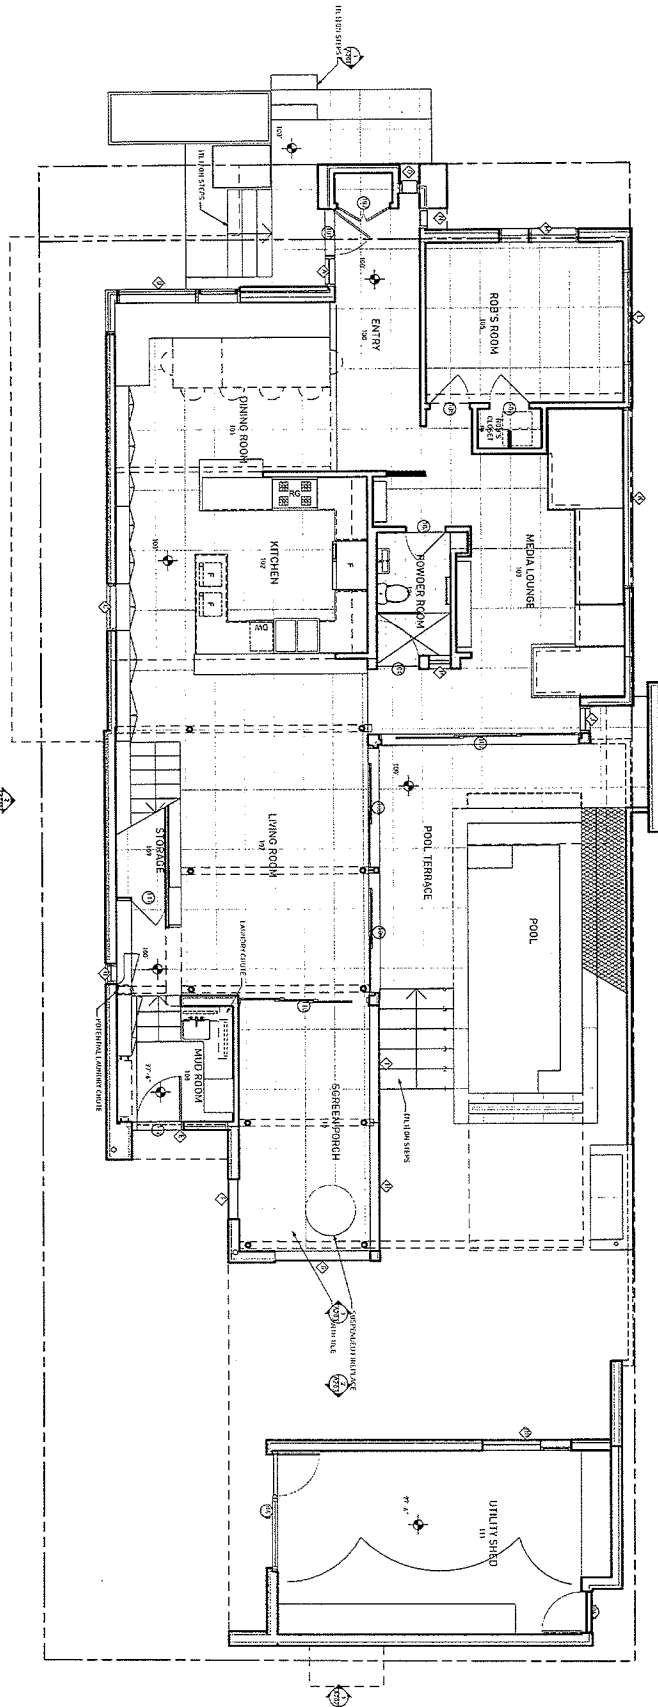

BLAK House


1515 Madison Ave. • Austin, Texas • 78757

1/16/14

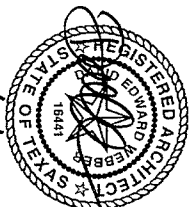

B-2
45

5/1/14

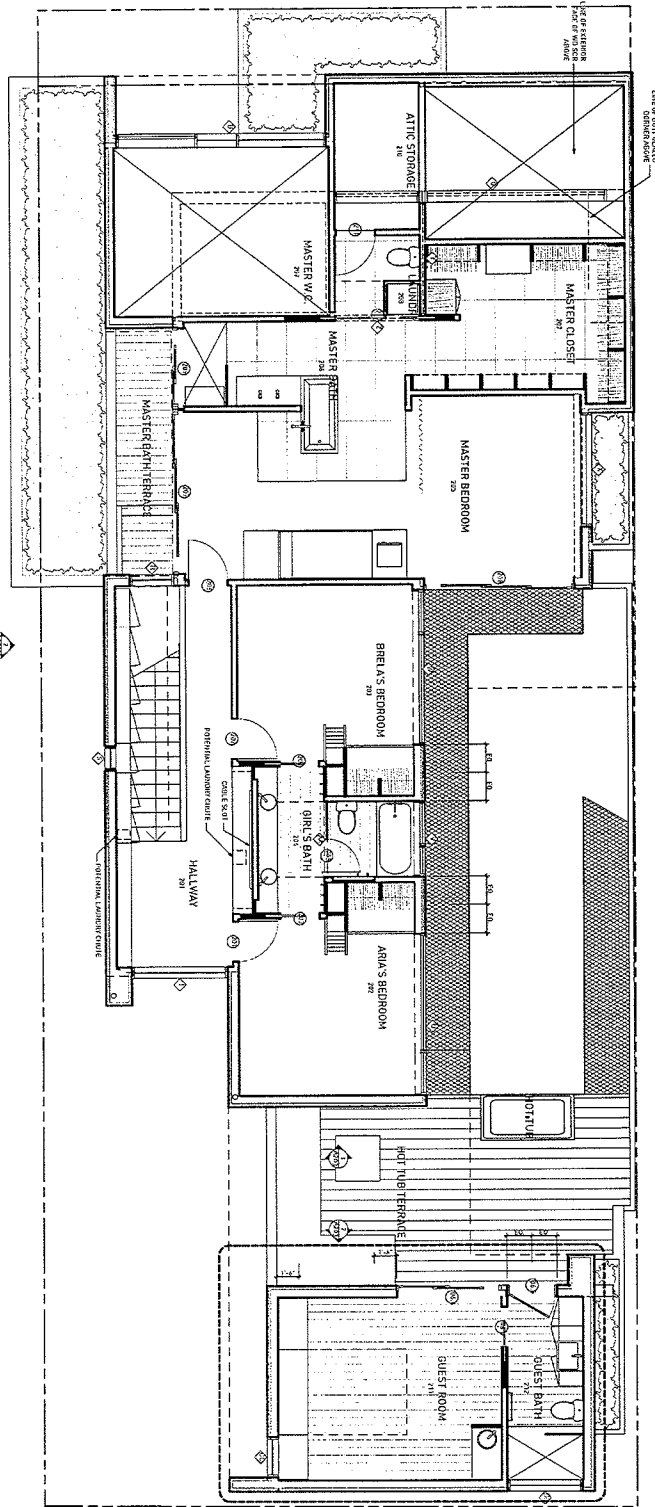

DIMENSION PLAN: SECOND FLOOR

Scale: 1/8" = 1'-0"




A102
DIMENSION
PLAN: SECOND
FLOOR

BLAK House

1515 Madison Ave. • Austin, Texas • 78757

Webber + Studio, Inc.


812.238.0132
300 West 12th Street
Austin, Texas 78701
Fax: 512.238.0137

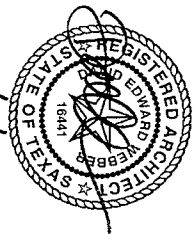

1/16/14

B-2
146

4/6/14

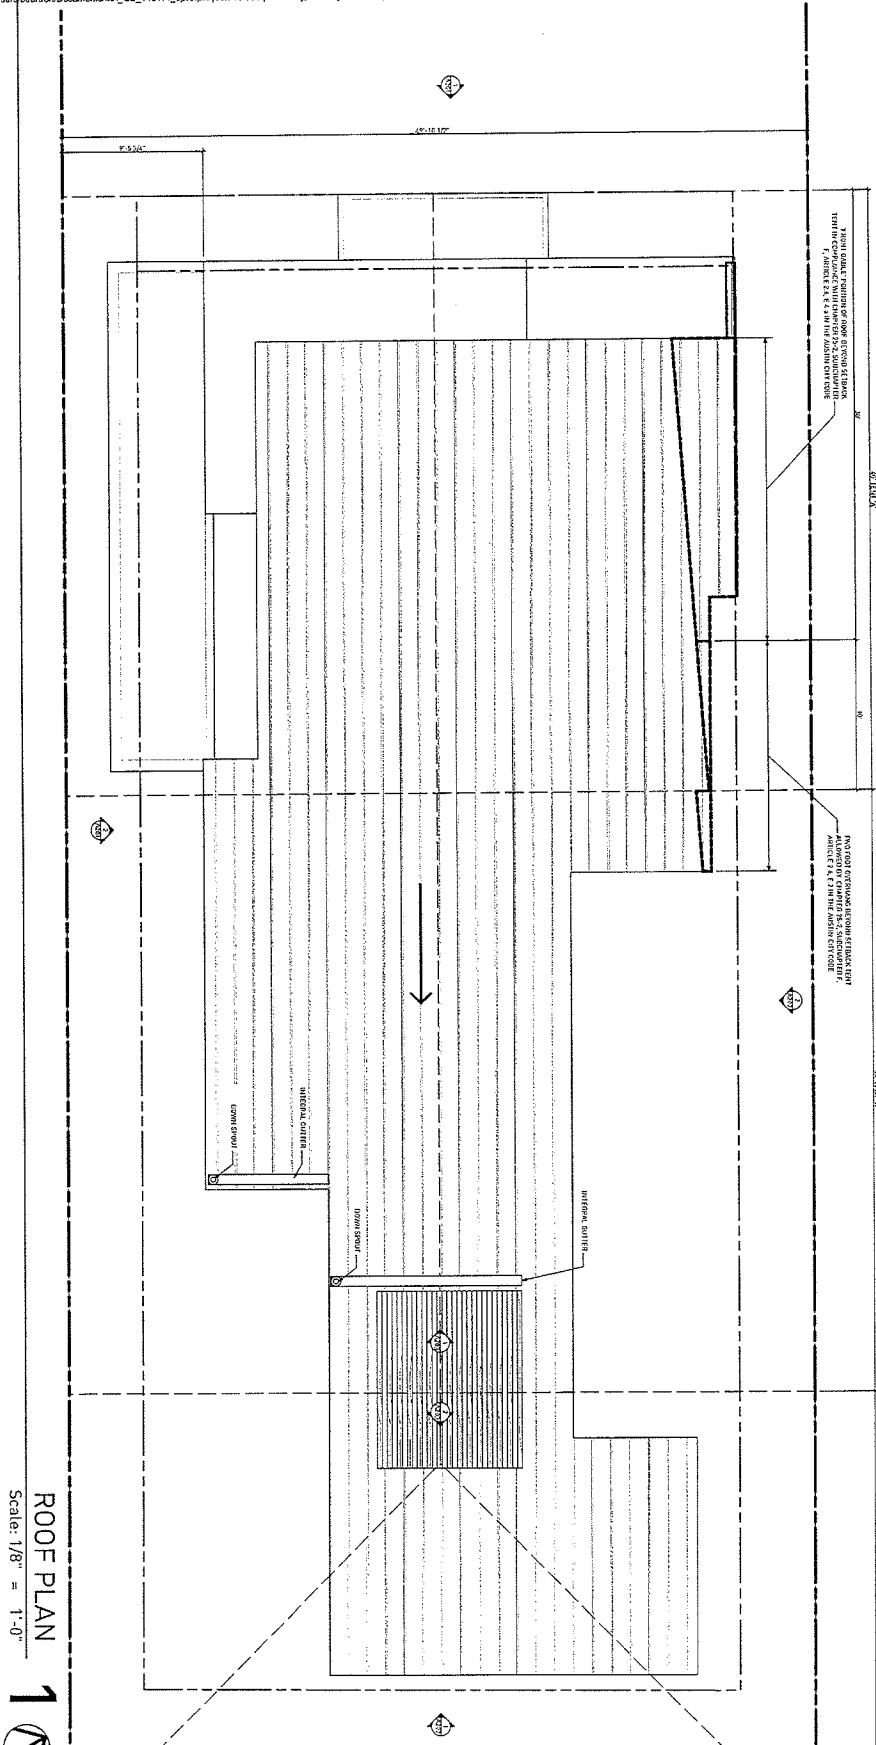

ROOF PLAN



Scale: 1/8" = 1'-0"


A103
DIMENSION
PLAN: ROOF

512.234.1032
Austin, Texas 78701
Fax 512.234.1037

Webster Studio, Inc.


BLAK House

1515 Madison Ave. • Austin, Texas • 78757

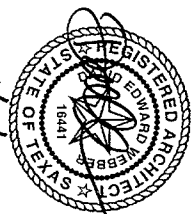


1/16/14

B-2
47

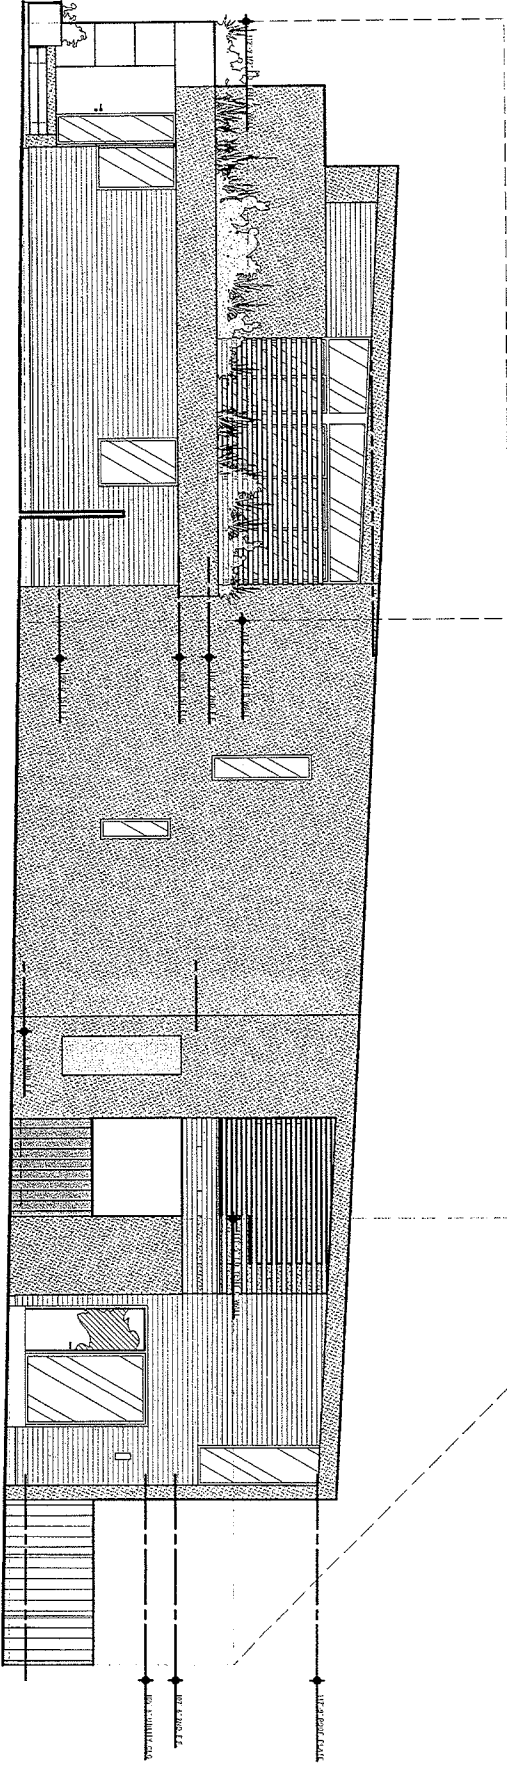

WEST ELEVATION 2


Scale: 1/8" = 1'-0"

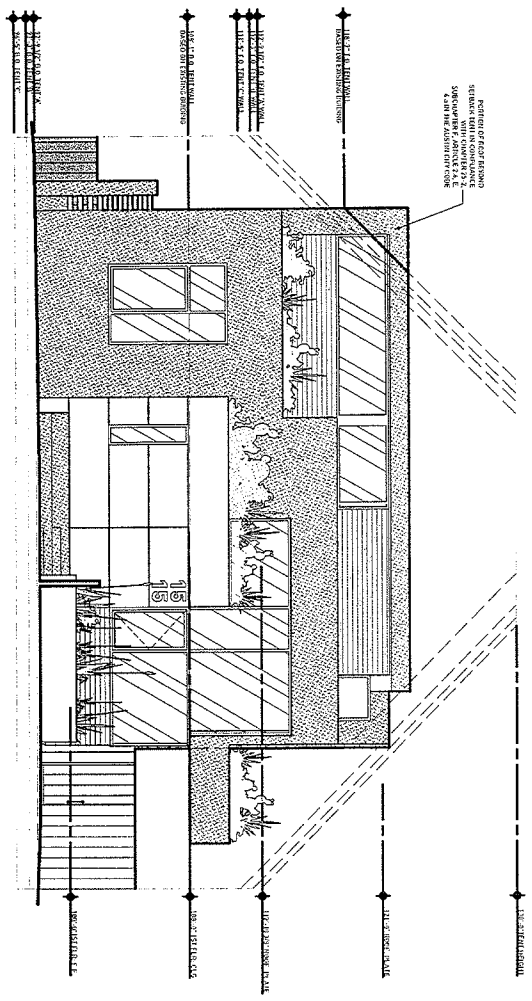

SOUTH ELEVATION 1

Scale: 1/8" = 1'-0"

8-2/11/8

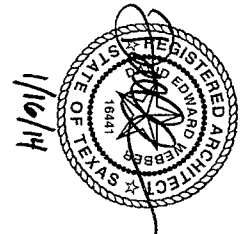

1/16/14

BLAK House

1515 Madison Ave. • Austin, Texas • 78757


Webster • Studio, Inc.

512.296.8032

300 West 10th Street
Austin, Texas 78703
Fax 512.296.8039


201
BUILDING
ELEVATIONS

B-1/48

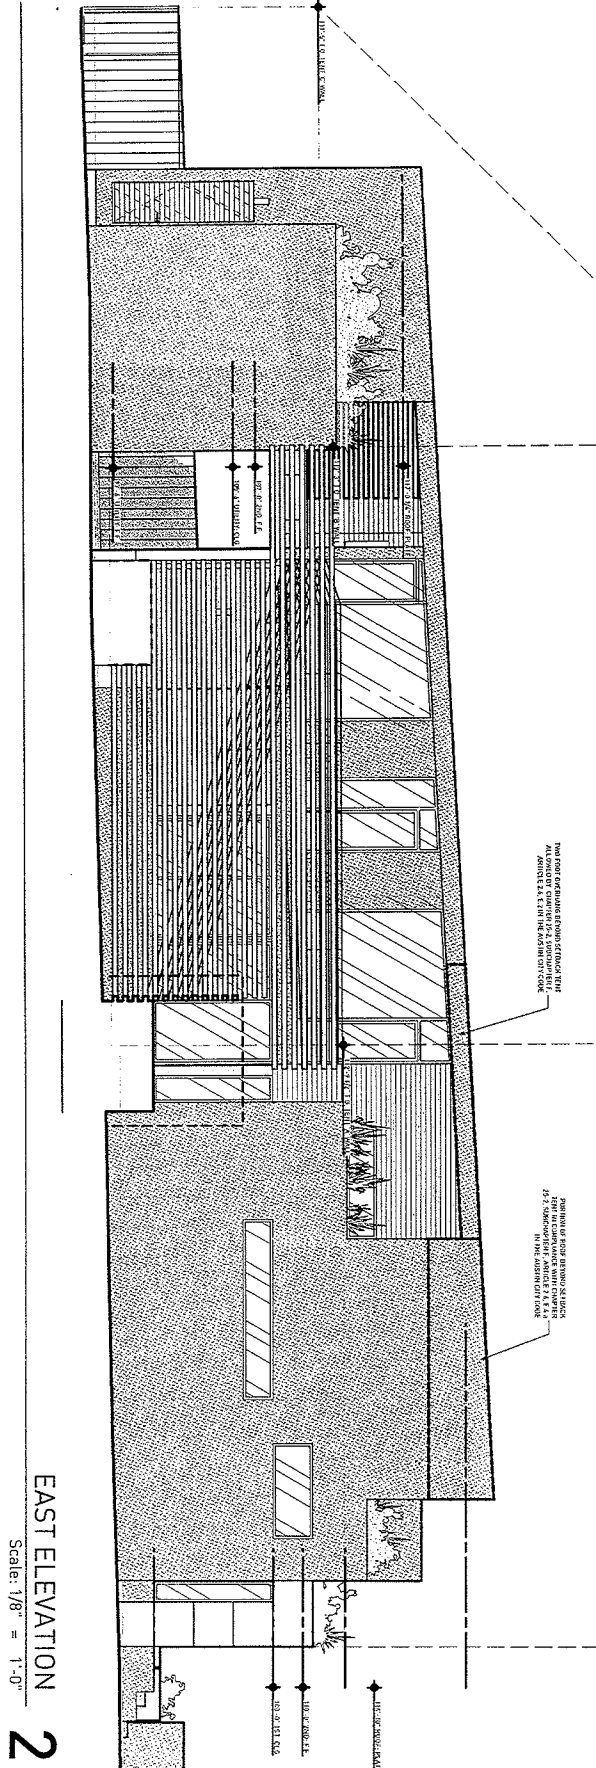

EAST ELEVATION 2
Scale: 1/8" = 1'-0"


202
BUILDING
ELEVATIONS

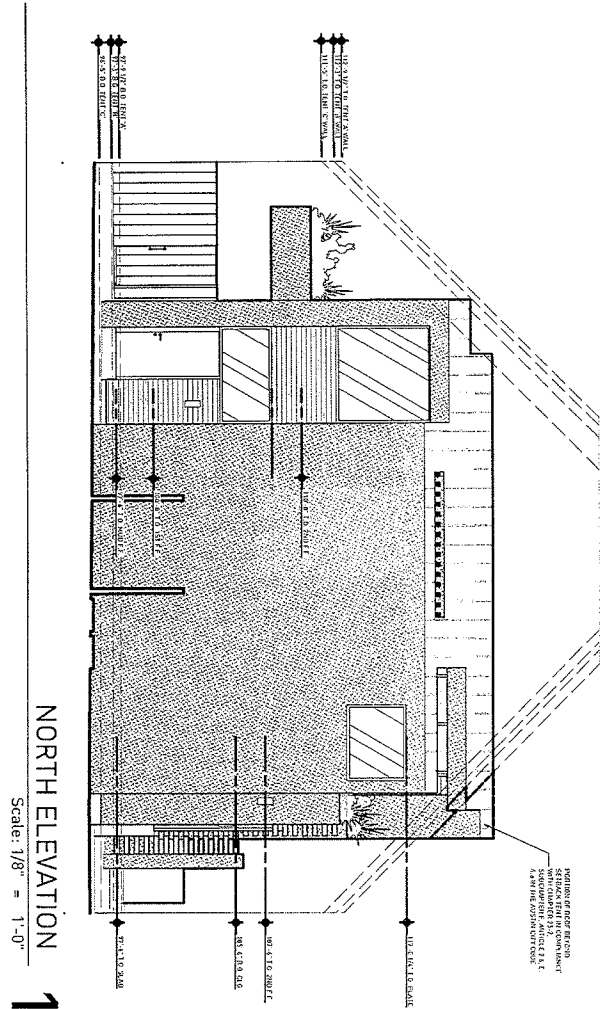

NORTH ELEVATION 1
Scale: 1/8" = 1'-0"

BLAK House

1515 Madison Ave. • Austin, Texas • 78757

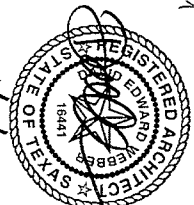


1/16/14

13-2
49

Webster Studio, Inc.
1515 Madison Ave.
Austin, Texas 78757
787.231.0032


13-1
49

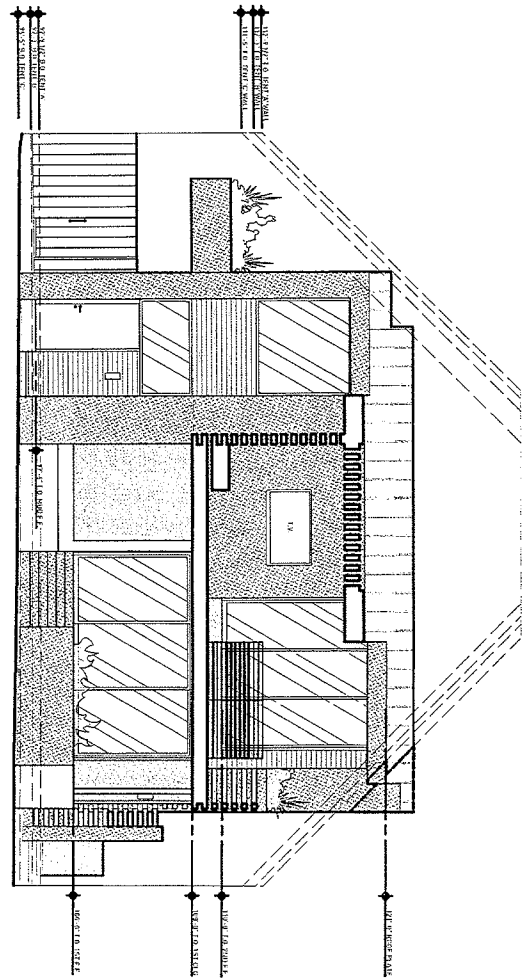

SOUTH COURTYARD ELEVATION

Scale: 1/8" = 1'-0"


1

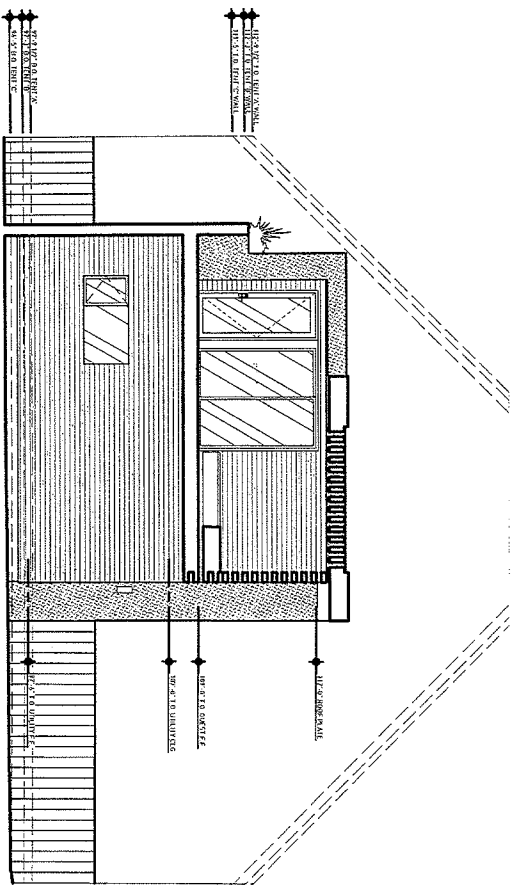

NORTH COURTYARD ELEVATION

Scale: 1/8" = 1'-0"

2

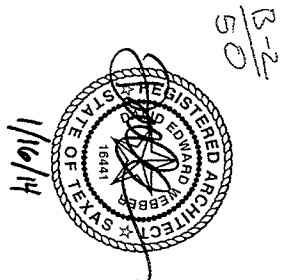

BLAK House

1515 Madison Ave. • Austin, Texas • 78757

Webster Studio, Inc.

300 West Avenue
Austin, TX 78701
P.O. Box 281039

812.234.1032

203
BUILDING
ELEVATIONS

B-1
50/1