



# Application for Certificate of Appropriateness for a City Landmark or Local Historic District

Adopted December 2012

<b>Permit Information</b>	
<b>For Office Use Only</b>	BP- _____ PR- _____ C14H/LHD - _____
	Property Name or LHD: _____ Contributing/Non-contributing
	<input type="checkbox"/> RELEASE PERMIT <input type="checkbox"/> DO NOT RELEASE PERMIT <input type="checkbox"/> HLC REVIEW _____ FEE PAID: \$ _____
	HISTORIC PRESERVATION OFFICE _____ DATE: _____

**Property Information**

Address: 3800 Mt. Bonnell Rd. Austin Texas, 78731

**Scope of Work**

Design and Installation of proposed new granite marker at base of steps at Mt. Bonnell.

**Applicant**

Name: City of Austin Parks and Recreation Department

Address: 200 South Lamar

City/Zip: Austin, Texas 78704

Phone: 512-974-9464

Email: reynaldo.hernandez@austintexas.gov

**Owner**

Name: City of Austin Parks and Recreation Department

Address: 200 South Lamar

City/Zip: Austin, Texas 78704

Phone: 512-974-9464

Email: reynaldo.hernandez@austintexas.gov

**Architect or Contractor Information**

Company: Fred Bothwell , West Point Society of Central Texas

Address: 203 South Ridge Circle

City/Zip: Georgetown, Texas 78628

Phone: 512-635-4433


 5.30.2014     
 
 5.30.2014

Owner's Signature      Date      Applicant's Signature      Date


**FOR NARY STUMP**




PROPOSED NEW MARKER SITE

EXISTING COVERT  
PLAQUE



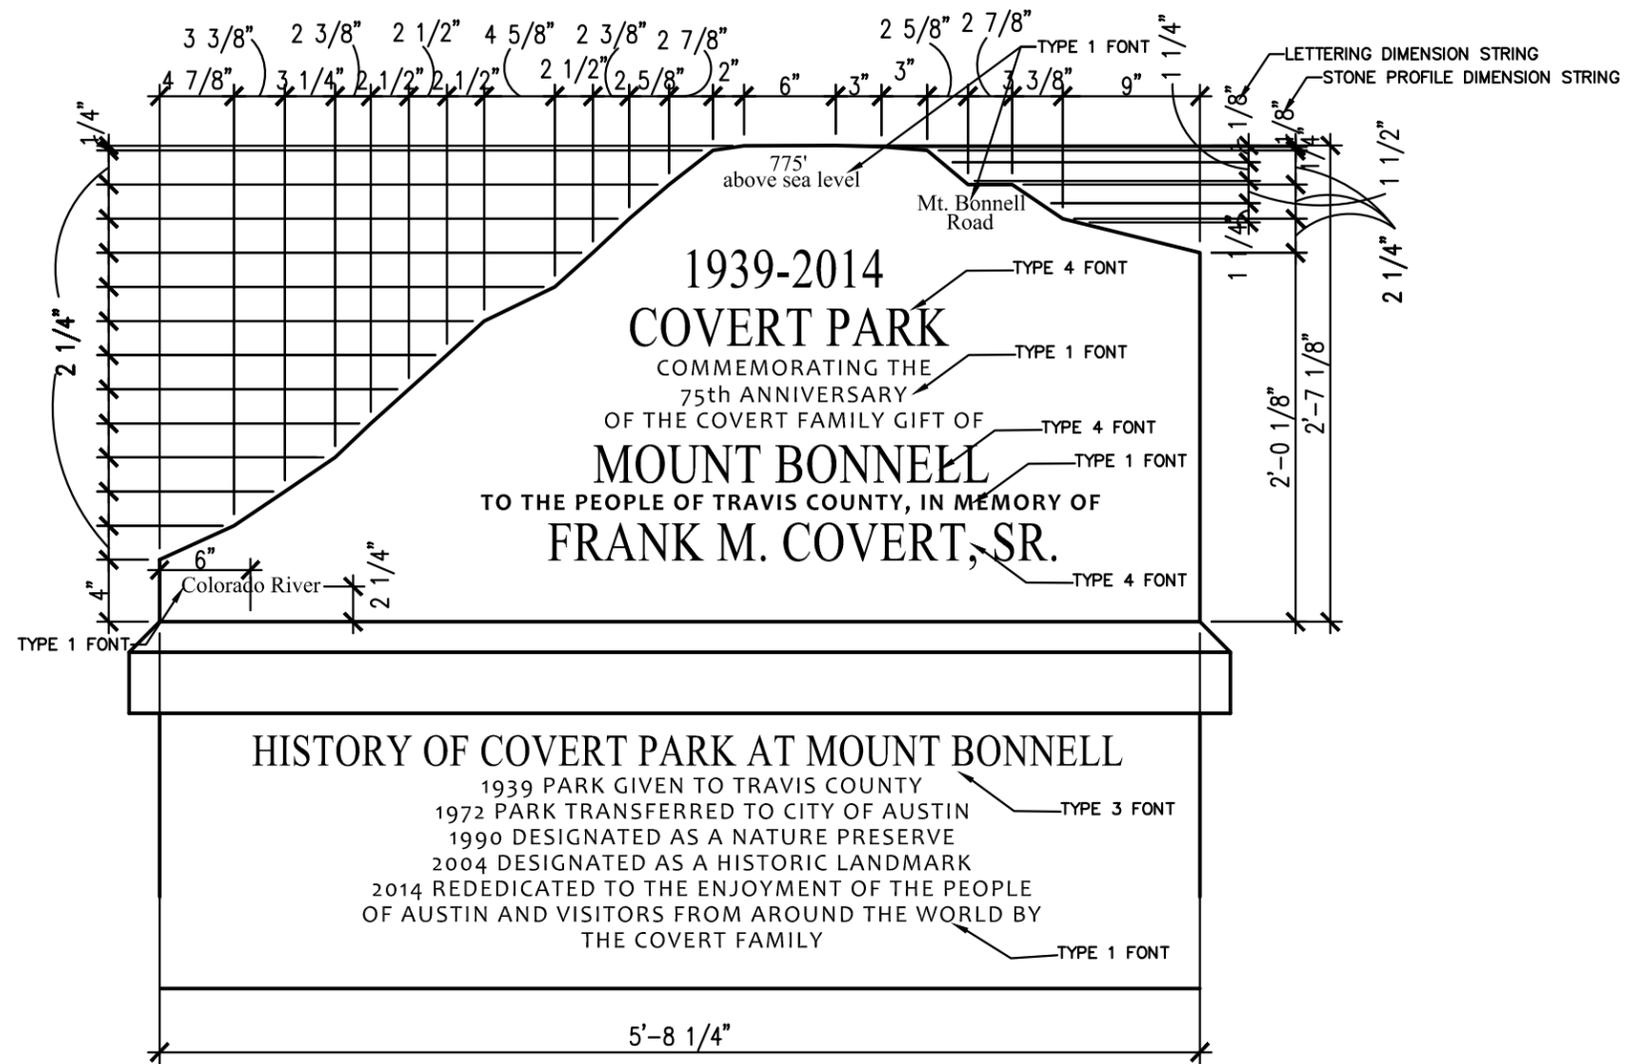

ELEV-A

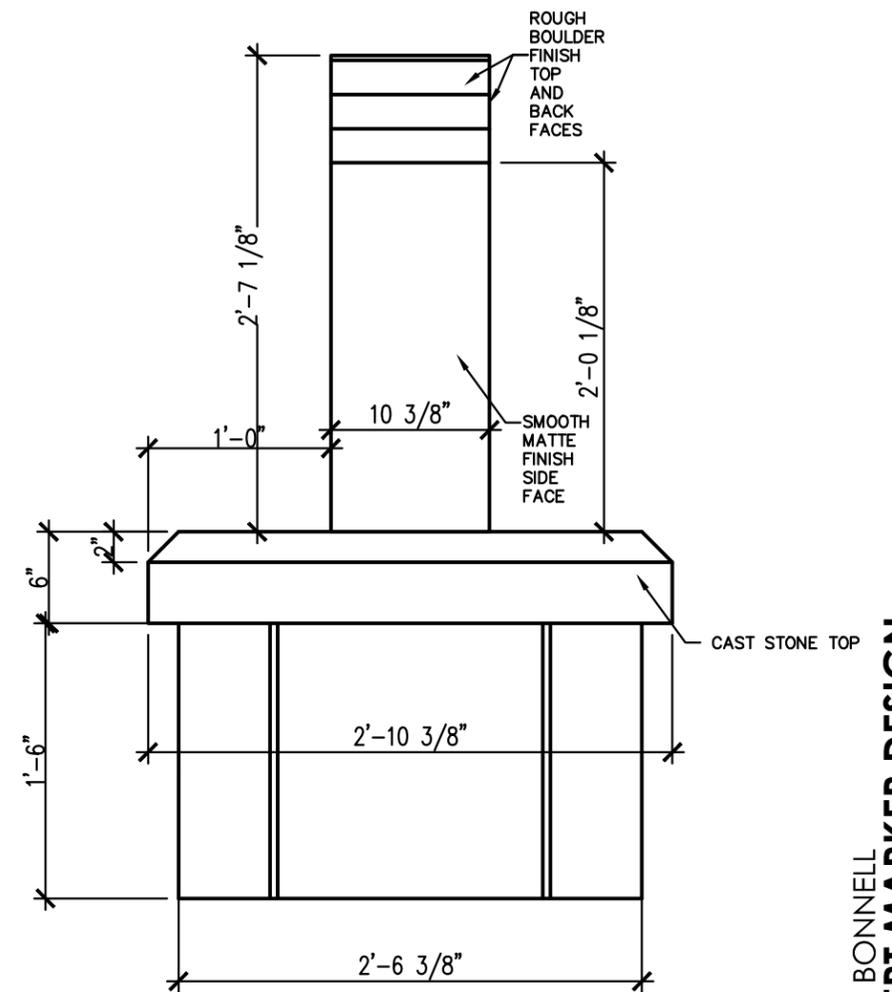

ELEV-B

FONT TYPES:

- TYPE 1 - TIMES NEW ROMAN 1"
- TYPE 2 - TIMES NEW ROMAN 1 1/2"
- TYPE 3 - TIMES NEW ROMAN 2"
- TYPE 4 - TIMES NEW ROMAN 2 1/2"

\*\*ALL FONT HEIGHTS REFER TO UPPER CASE LETTERS. LOWER CASE LETTERS TO BE PROPORTIONAL.

NOTES:

1) STONE SHALL BE ONE OF THE FOLLOWING COLORS FROM COLD SPRING GRANITE CO. OR AN APPROVED EQUAL QUARRIED IN THE STATE OF TEXAS:

- SUNSET BEIGE
- INDIAN SUNSET

2) DIMENSIONS FOR PROFILE ARE TARGET POINTS. MANUFACTURER TO INTERPOLATE BETWEEN THE TARGET POINTS TO CREATE A SMOOTH PROFILE.

MOUNT BONNELL  
COVERT MARKER DESIGN

04/15/14

NOT FOR  
CONSTRUCTION



PRESERVATION  
—AUSTIN—

Tere O'Connell  
*President*  
Tom Stacy  
*President-Elect*  
August Harris III  
*First Vice President*  
Linda Team  
*Second Vice President*

Paula Aaronson  
*Secretary*  
Jim DeCosmo  
*Treasurer*  
John Rosato  
*Immediate Past President*

Lisa Byrd  
Danette Chimenti  
Mandy Dealey  
John Dorisi  
Jerry Harris  
Shelly Hemingson  
Courtney Hoffman  
Saundra Kirk  
Brianna Landry

Jim League  
Emily Little  
Jennifer Marsh  
Melenie Martinez  
Peter Flagg Maxson  
John Mayfield  
Kim McKnight  
Andrea McWilliams  
Maureen Mettleauer

Nancy Nichols  
Kristy Ozmun  
Marion Sanchez  
Tammy Shaklee  
Nikhil Sinha  
Eric Smith  
Edward Tasch  
Stephen Webb

Michael Houseran, U.I. School of Arch.  
Stacie Rychlik, Inherit Austin  
John Rosato, Landmark Commission  
Mike Ward, Pioneer Farms

STAFF  
Jacqui Schraad  
*Executive Director*

July 24, 2013

Fred Bothwell and Stan Bacon  
West Point Society of Central Texas  
Sent via e-mail

Re: Mt. Bonnell at Covert Park

Dear Mr. Bothwell and Mr. Bacon:

Thank you for meeting with the Preservation Committee today to discuss your proposed improvements for Mt. Bonnell at Covert Park (Mt. Bonnell). In particular, we appreciate your taking time to visit with us about how best to care for the historic monument at this site.

As we discussed, the marker is one of the oldest man-made elements on the property and is in character with the prevailing rustic, naturalistic vision for the site at the time that the land was donated for use as a public park. As such, the marker is a significant, distinctive and even beautiful feature that contributes to the overall historic character of the site. It is unfortunate that the marker is damaged and continues to deteriorate, but stone experts agree that it can be restored. We all agree that something must be done, and time is of the essence.


As you know, Preservation Austin fully supports the restoration of the marker on its existing site, in accordance with the Secretary of the Interior's Standards for the Treatment of Historic Properties. From our discussions today, we would expand our position to include approving the construction of a modest, well-designed, protective shelter over the restored monument. If the West Point Society so desires, we also can support the addition of a second monument in granite at the park, appropriately sited, using your original design, perhaps commemorating the park's 75<sup>th</sup> anniversary and the West Point Society's gift of park improvements. We hope that with this agreement - that the original marker be restored in its original location and a second marker be placed at the park - there will be no need to appeal the Historic Landmark Commission's decision to restore the original marker.

Your proposed improvements to the park as designed and funded by the West Point Society seek to improve the visitor experience and we agree that several components have merit: stair improvements for safety and access, lowering of a retaining wall for improved viewing, and creation of a seating area in the arbor. These modifications would affect non-historic features constructed in 1983 and we look forward to supporting those features that enhance and protect historic Mt. Bonnell.

Again, we thank you for your time and thoughtful discussion with Preservation Austin and for all of the work you have done for this beloved City Park. If we don't hear from you, we will follow up in a few days to confirm that we are in agreement about the best way forward.

Best Regards,

Tere O'Connell  
President

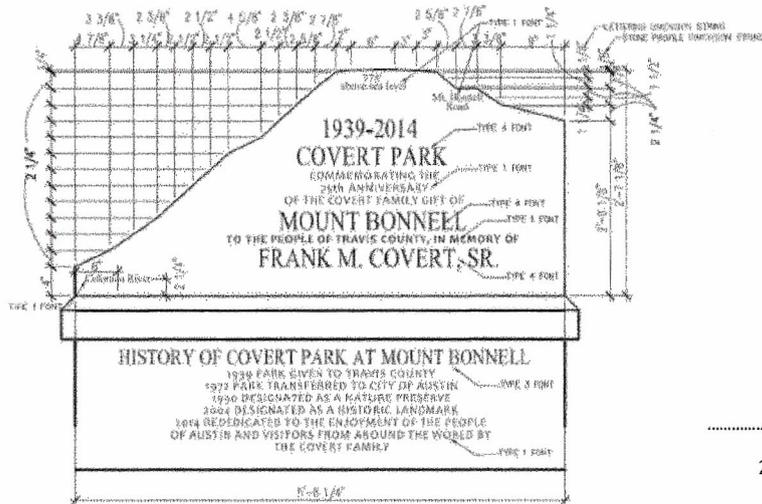

**Front View**


Not to Scale

**Detail**

- A. #5 Rebar, doweled 12" into bedrock, 6" above surface, epoxy anchor
- B. #4 Rebar, 12" OCEW, 2 Mats
- C.
- D.

**Construction Sequence**

1. Install Silt Fence and tree protection, in accordance with erosion control plan
2. Install construction safety fence
3. Clear and grub in area of marker, remove all dirt, debris, and all organic matter
4. Install anchors, reinforcing steel, concrete forms.
5. Place monolithic base
6. Install marker on base, in accordance with best practices from monument supplier
7. Install vertical slab/plaque
8. Remediate construction area

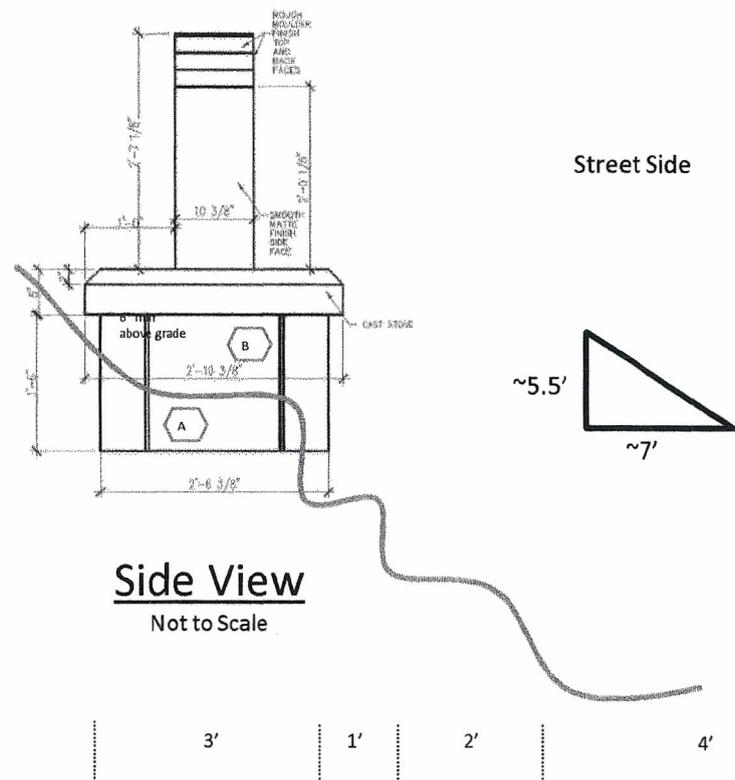

**Side View**

Not to Scale



Proposed Marker Installation  
 KC Commercial, LLC

Project Owner: \_\_\_\_\_  
 Project Address: Mt. Bonnell, Austin, TX