


C15-2013-0114

**CURVE DATA**

| #1           |              | #2           |              |
|--------------|--------------|--------------|--------------|
| ER           | WR           | ER           | WR           |
| I = 17°10'   | I = 17°10'   | I = 10°28'   | I = 10°28'   |
| T = 34.60    | T = 42.35    | T = 33.70    | T = 26.47    |
| R = 230.56   | R = 280.56   | R = 232.94   | R = 182.94   |
| LC = 66.82'  | LC = 83.75'  | LC = 66.70   | LC = 52.38'  |
| ARC = 69.08' | ARC = 84.06' | ARC = 66.93' | ARC = 52.57' |

**EASEMENT**  
 An Easement of five (5) feet is reserved off of the rear of all lots for Public Utilities.

M. E. CHERNOSKY  
 VOL. 735, P. 432

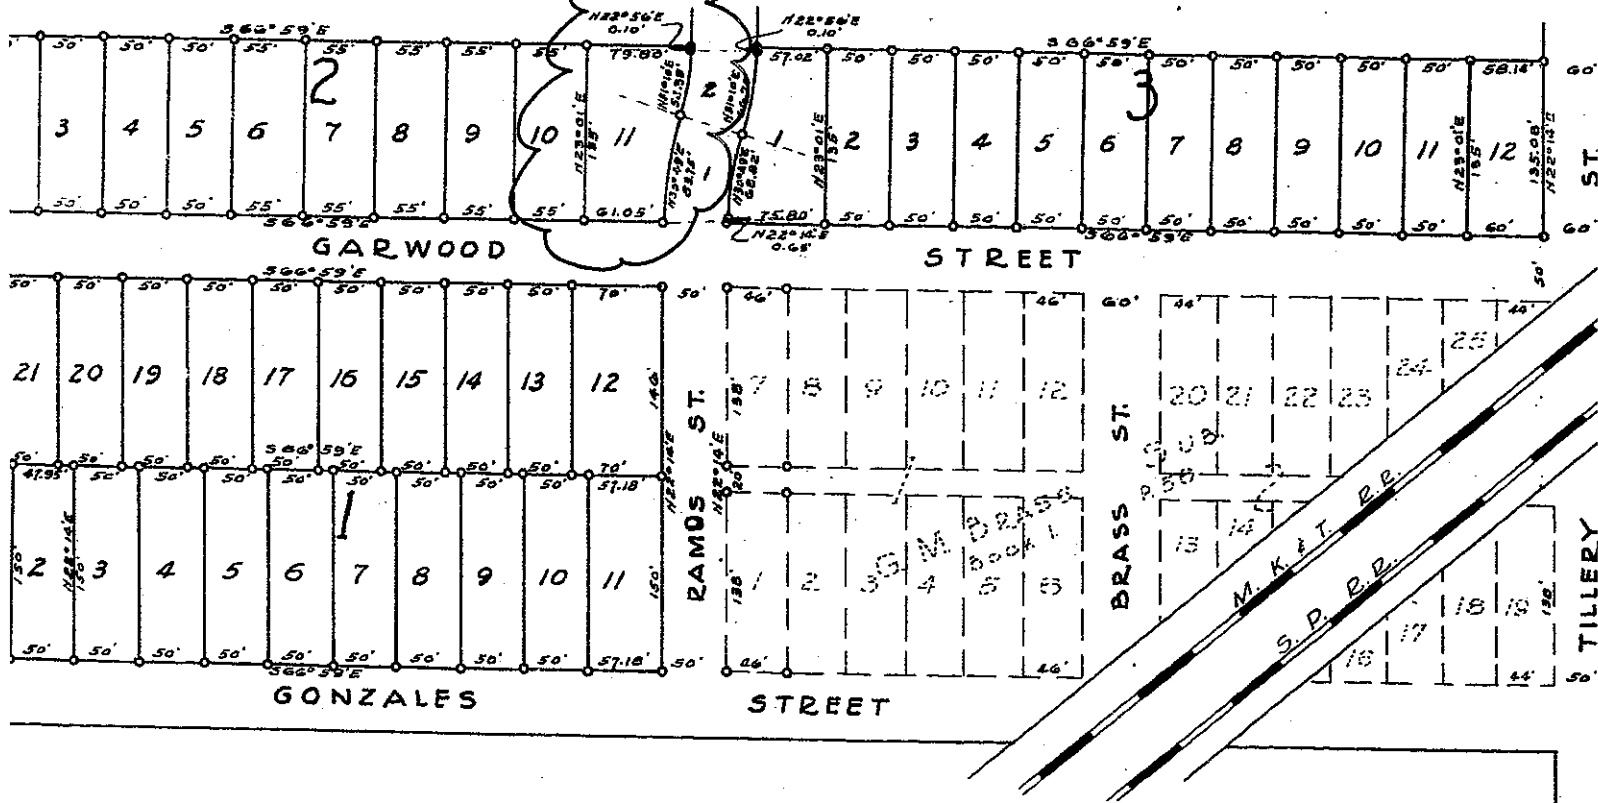

**HERNOSKY SUBDIVISION No 11**

Scale: 1" = 100'  
 0 = Iron pipe  
 Drawn By  
 S. Reuben Rountree, Jr.

*S. Reuben Rountree, Jr.*

Surveyed By  
 [Signature]



Dear City of Austin-

My family and I live next door to Emilio and Elaine and we would sincerely request that you allow them to keep the wall they have built as is. It is both aesthetically pleasing and functional. The wall allows for more privacy both for Emilio's family and for ours. We believe Emilio built the wall with safety in mind as he has several grandchildren who play around the wall. Emilio has an extensive background in construction and his works demonstrates that. Emilio and Elaine are committed to keeping their home and property clean and beautiful, thus adding value to the neighborhood. I appreciate you taking the time to consider my opinion. It would be unfortunate to see the wall altered in any way.

Sincerely,  
Jennita Murphy  
(512) 318-0658



I, Emilio S., am applying for a variance from the Board of Adjustment regarding Section \_\_\_\_\_ of the Land Development Code. The variance would allow me the ability to to keep my fence standing

By signing this form, I understand that I am declaring my support for the variance being requested.

| Property Owner Name<br><small>(Printed)</small> | Address         | Signature          |
|---|-----------------|--------------------|
| ENRIQUE MANTIEL                                 | 3102 GARWOOD ST | <i>[Signature]</i> |
| PETE VALINERIA                                  | 3100 GARWOOD    | Pete Valinera      |
| Sylvia Zamora                                   | 2916 Prado St   | Sylvia Zamora      |
| Rafael Barrera                                  | 2925 Prado St   | Rafael Barrera     |
| Gilbert Guereiro                                | 2911 Prado      | <i>[Signature]</i> |
| Barbelia Tristan                                | 2912 Prado St.  | Barbelia Tristan   |
| ANIELITA  | 2908 Prado      | Angeles Hernandez  |



I, Emilio, am applying for a variance from the Board of Adjustment regarding Section \_\_\_\_\_ of the Land Development Code. The variance would allow me the ability to Keep my fence standing

By signing this form, I understand that I am declaring my support for the variance being requested.

| Property Owner Name<br>(Printed) | Address                             | Signature          |
|----------------------------------|-------------------------------------|--------------------|
| Leonard Perez                    | 795 Rams ST <sup>AUSTIN</sup> 78702 | <i>[Signature]</i> |
| Jenny Ramirez                    | 2909 GARWOOD ST                     | <i>[Signature]</i> |
| Nick Sosa                        | 2903 Garwood st                     | <i>[Signature]</i> |
| YOLANDA RODRIGUEZ                | 3018 GARWOOD                        | <i>[Signature]</i> |
| ANTONIO DUBAN                    | 2916 GARWOOD                        | <i>[Signature]</i> |
| Brendon Young                    | 1924 Castle St.                     | <i>[Signature]</i> |
| Shannon Crist Allen              | 1222 Gunter St #11                  | <i>[Signature]</i> |