

1010 w. 10th St Condos

floor plan - level 02

0'

4'

8'

16'

N

09.01.2014

1/16" = 1'-0"

alterstudio, LLP

512.499.8007
fax 512.499.8049

THIS DRAWING IS RELEASED
UNDER THE AUTHORITY OF
ERNESTO CRAGNOLINO
(TEXAS REGISTRATION #17781)
AND IS NOT FOR REGULATORY
APPROVAL, PERMITTING OR
CONSTRUCTION



1010 w. 10th St Condos

floor plan - level 03

0'

4'

8'

16'

N

09.01.2014

1/16" = 1'-0"

alterstudio, LLP

512.499.8007
fax 512.499.8049

THIS DRAWING IS RELEASED
UNDER THE AUTHORITY OF
ERNESTO CRAGNOLINO
(TEXAS REGISTRATION #17781)
AND IS NOT FOR REGULATORY
APPROVAL, PERMITTING OR
CONSTRUCTION



0'

4'

8'

16'

N

1010 w. 10th St Condos

floor plan - roof

09.01.2014

1/16" = 1'-0"


alterstudio, LLP


512.499.8007
fax 512.499.8049

THIS DRAWING IS RELEASED
UNDER THE AUTHORITY OF
ERNESTO CRAGNOLINO
(TEXAS REGISTRATION #17781)
AND IS NOT FOR REGULATORY
APPROVAL, PERMITTING OR
CONSTRUCTION


baylor street
60' ROW

15' ROW

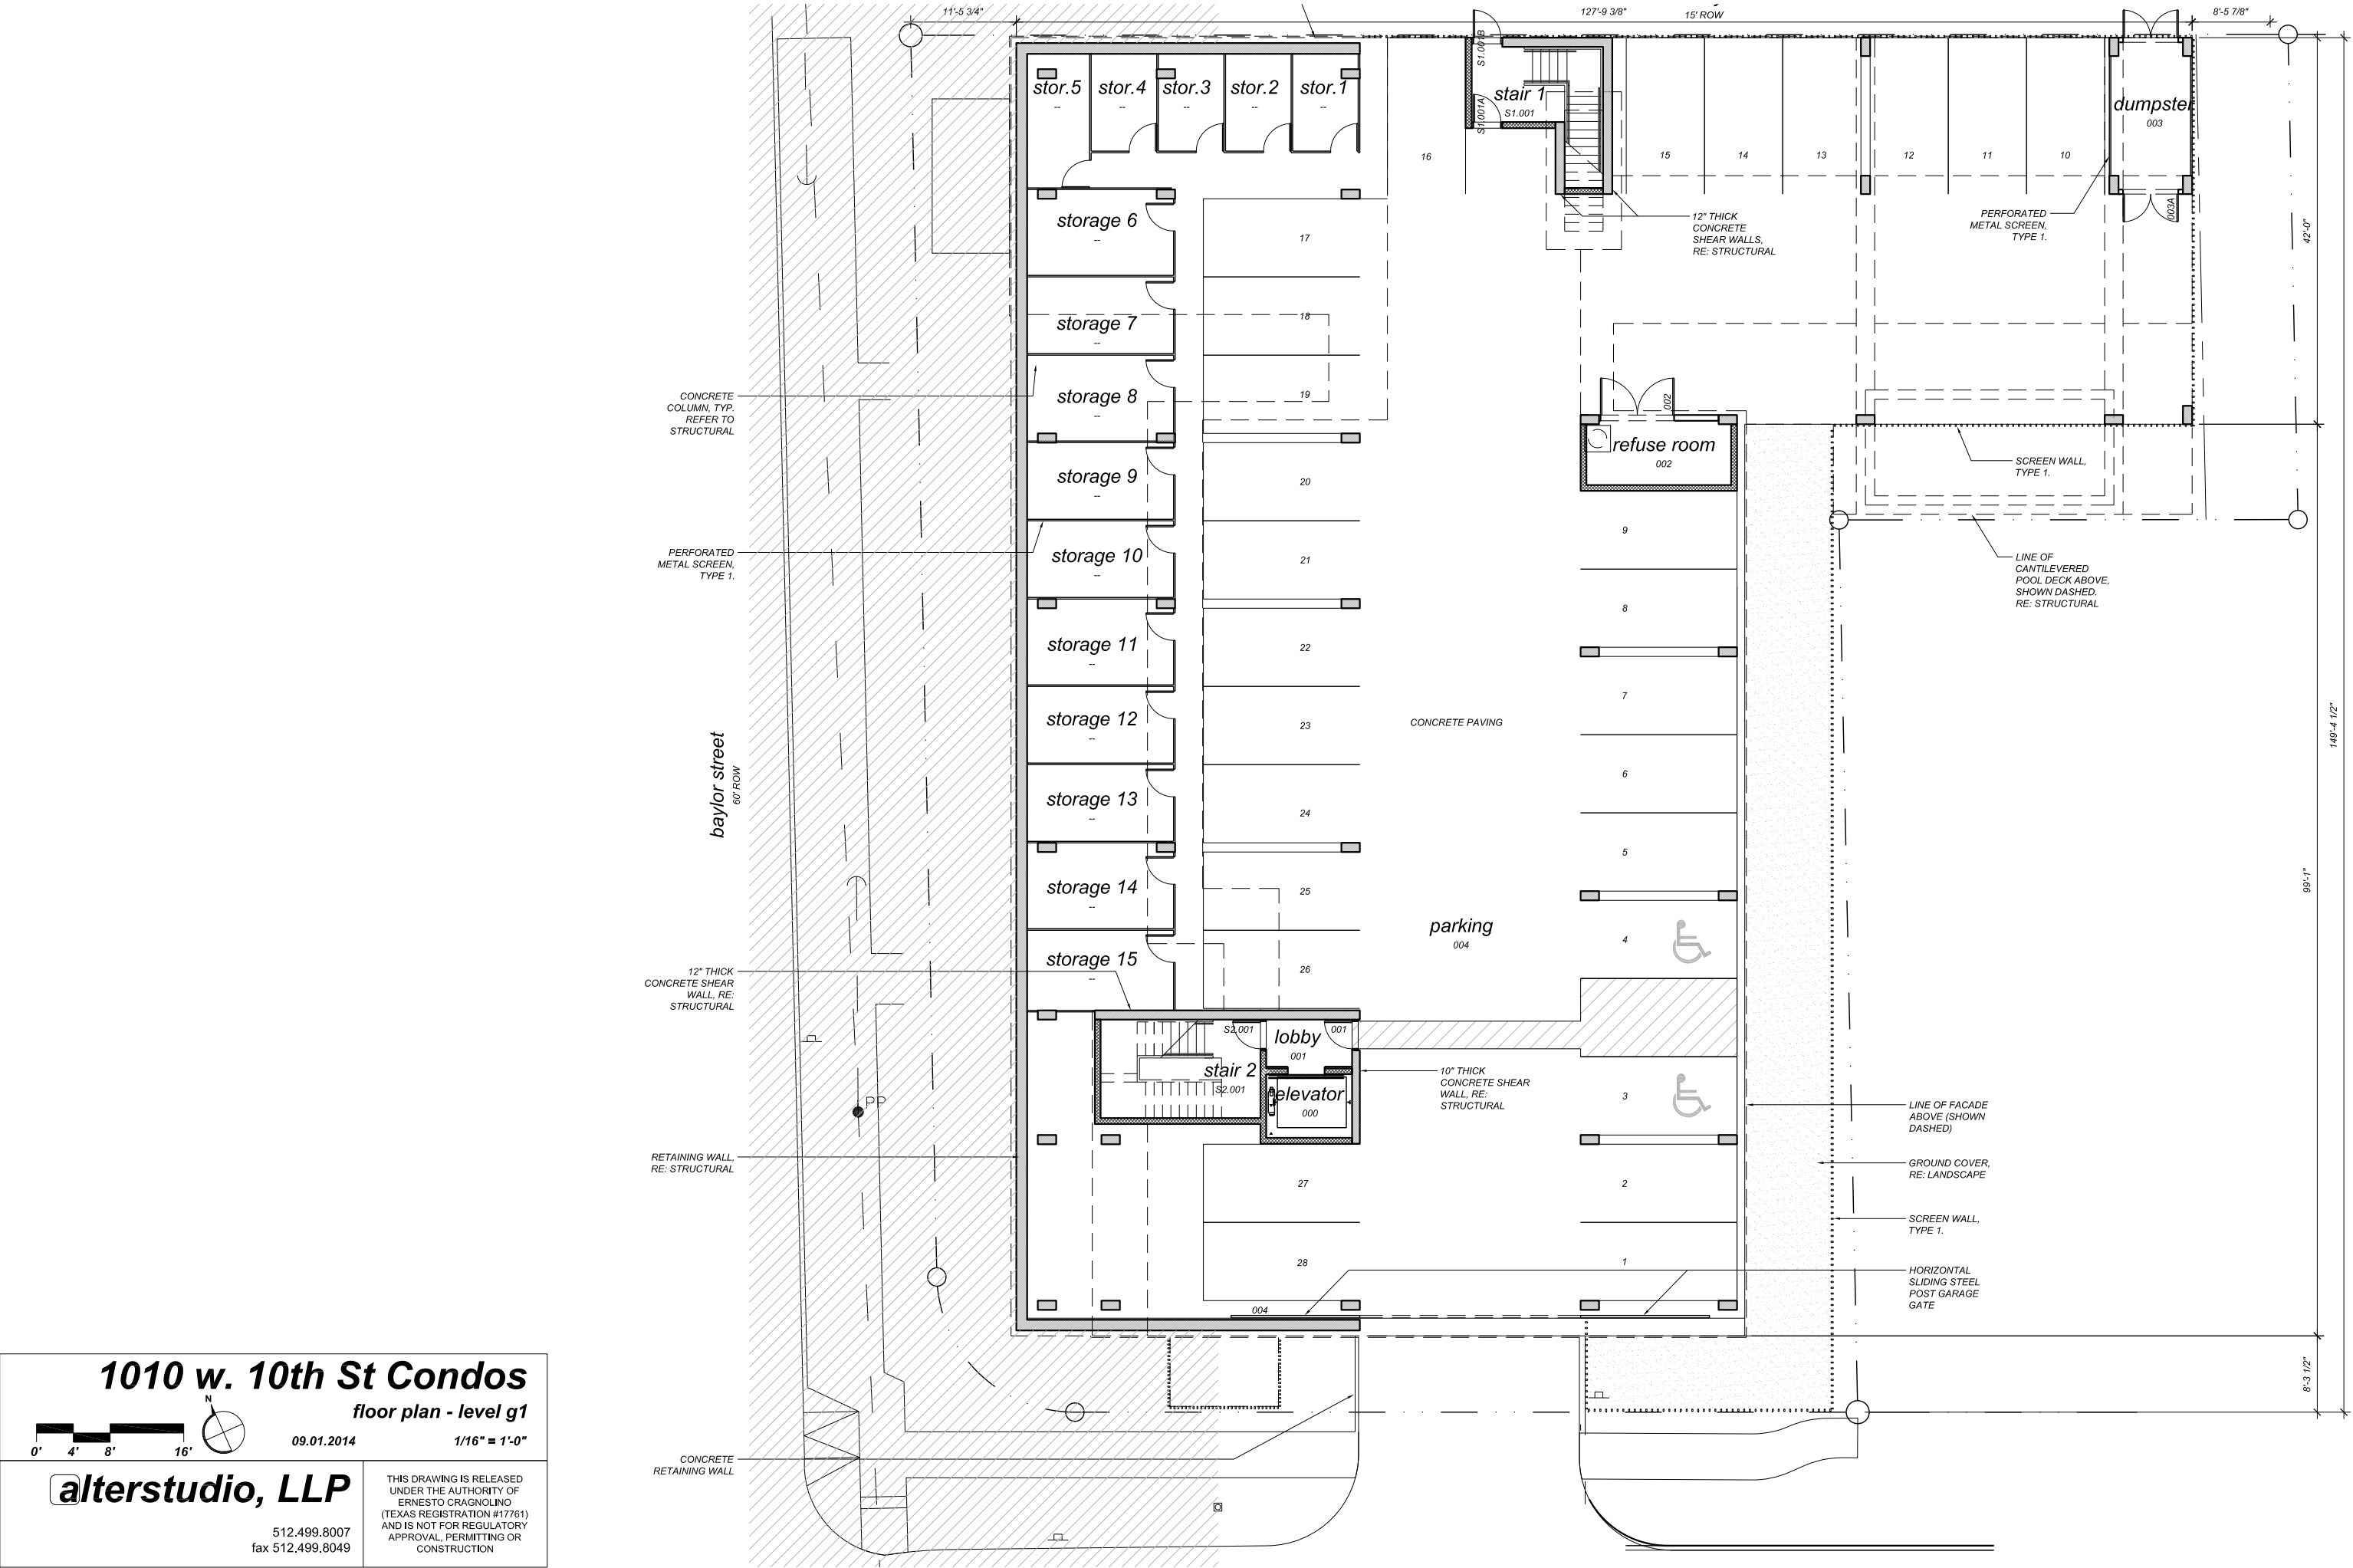

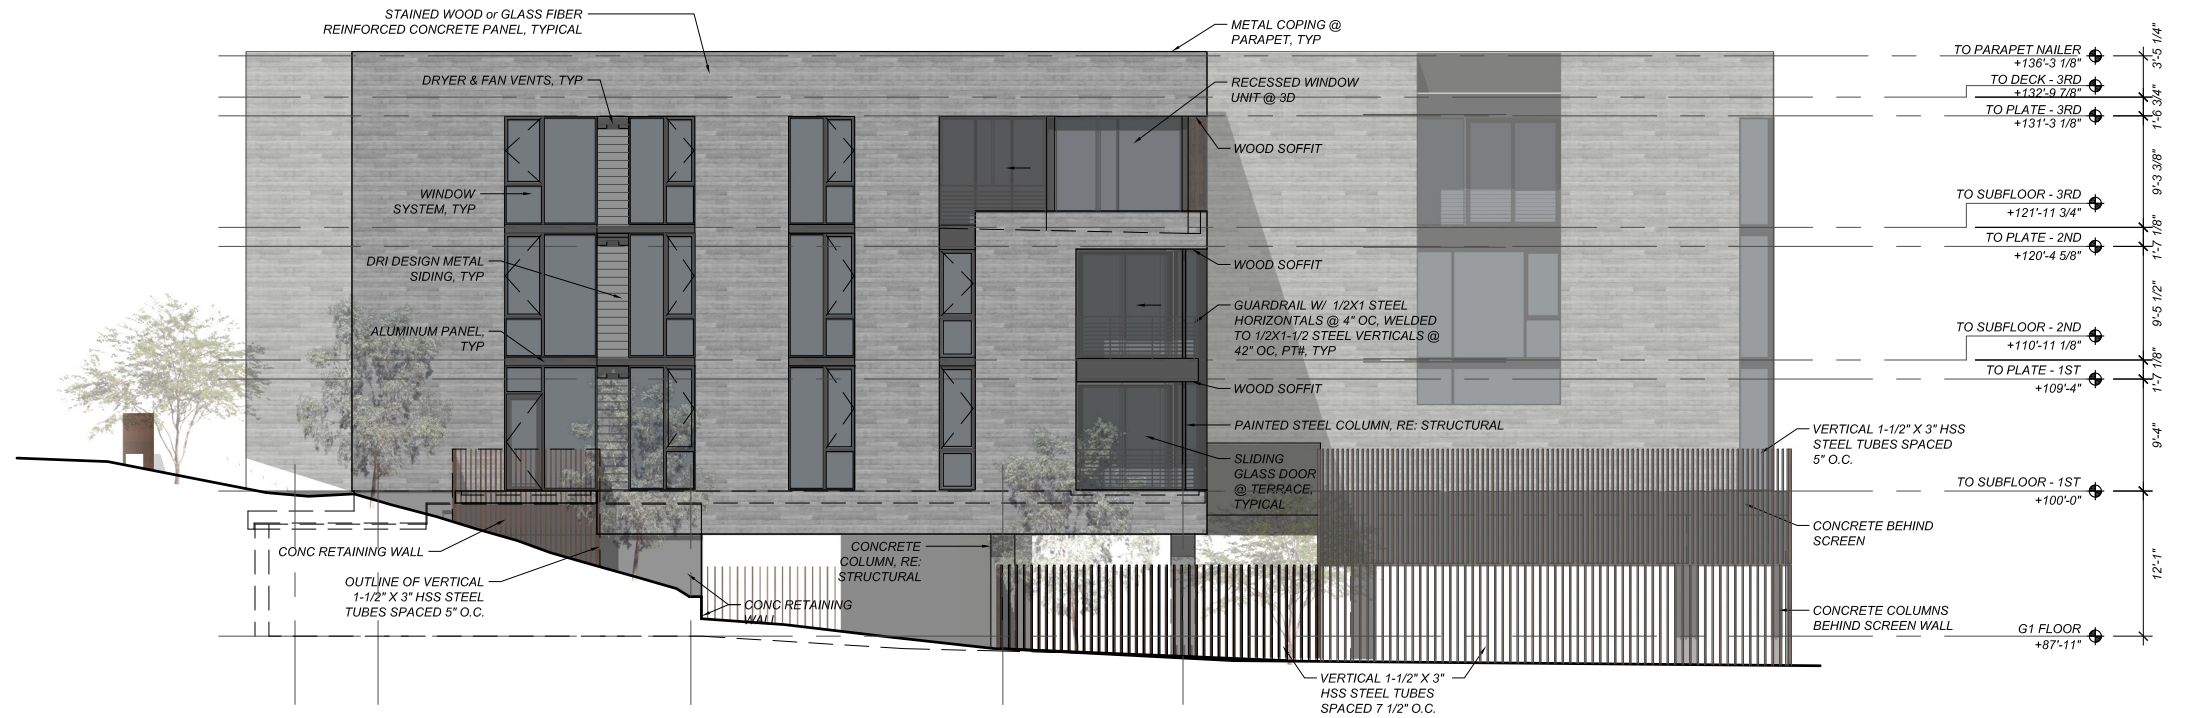

south elevation

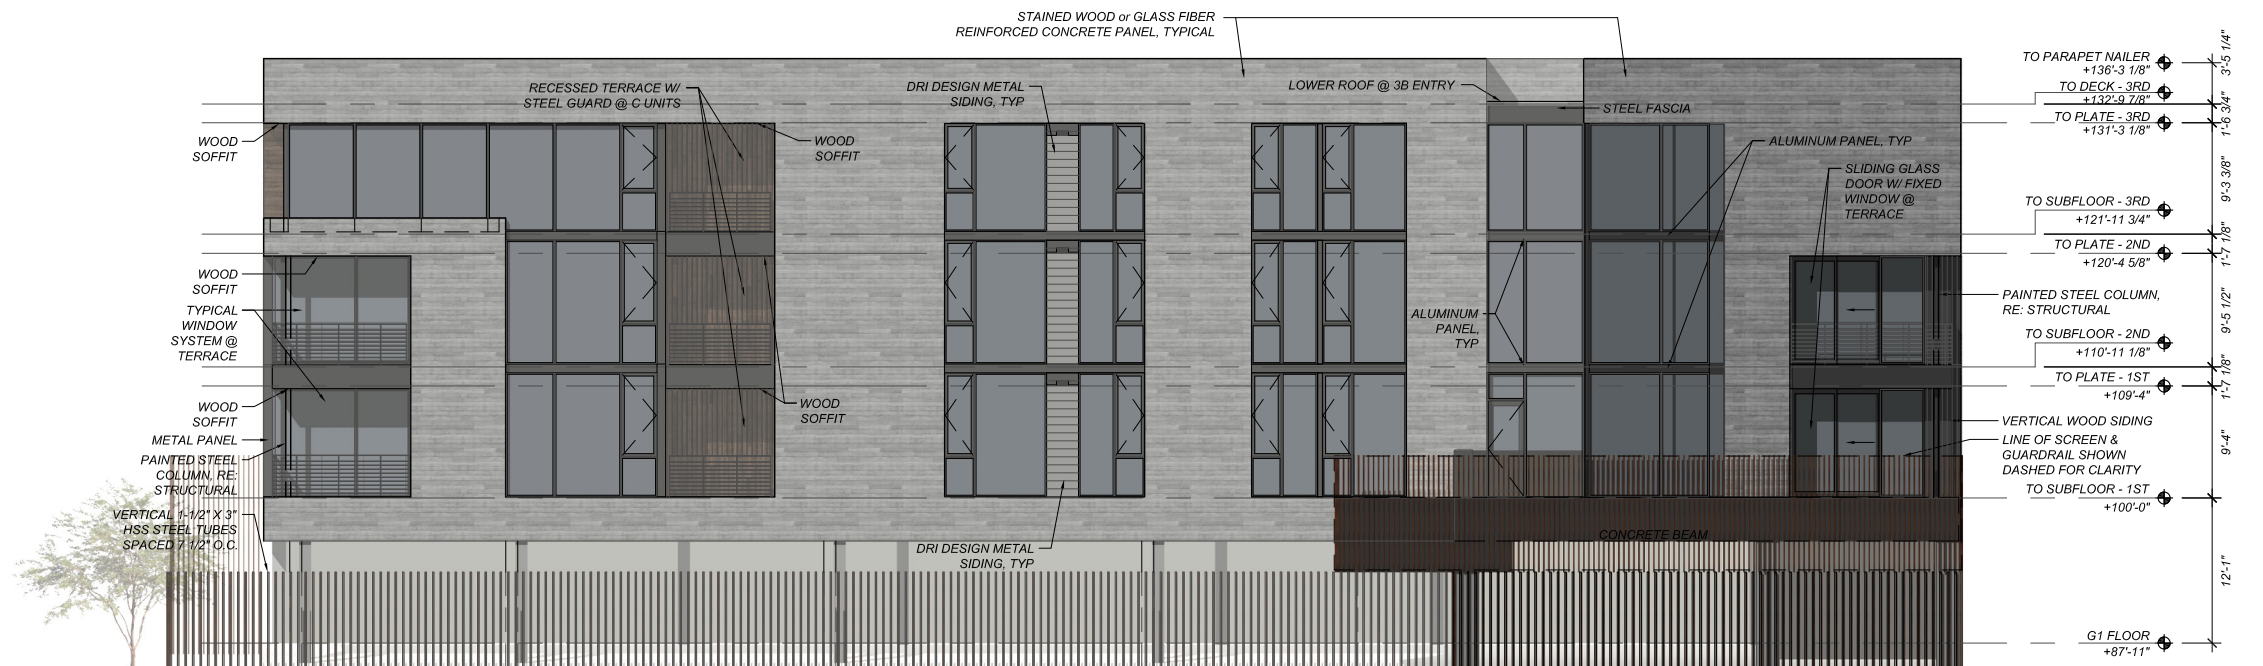

east elevation

1010 w. 10th St Condos

elevations




09.01.2014

1/16" = 1'-0"


alterstudio, LLP

512.499.8007
fax 512.499.8049

THIS DRAWING IS RELEASED
UNDER THE AUTHORITY OF
ERNESTO CRAGNOLINO
(TEXAS REGISTRATION #17781)
AND IS NOT FOR REGULATORY
APPROVAL, PERMITTING OR
CONSTRUCTION

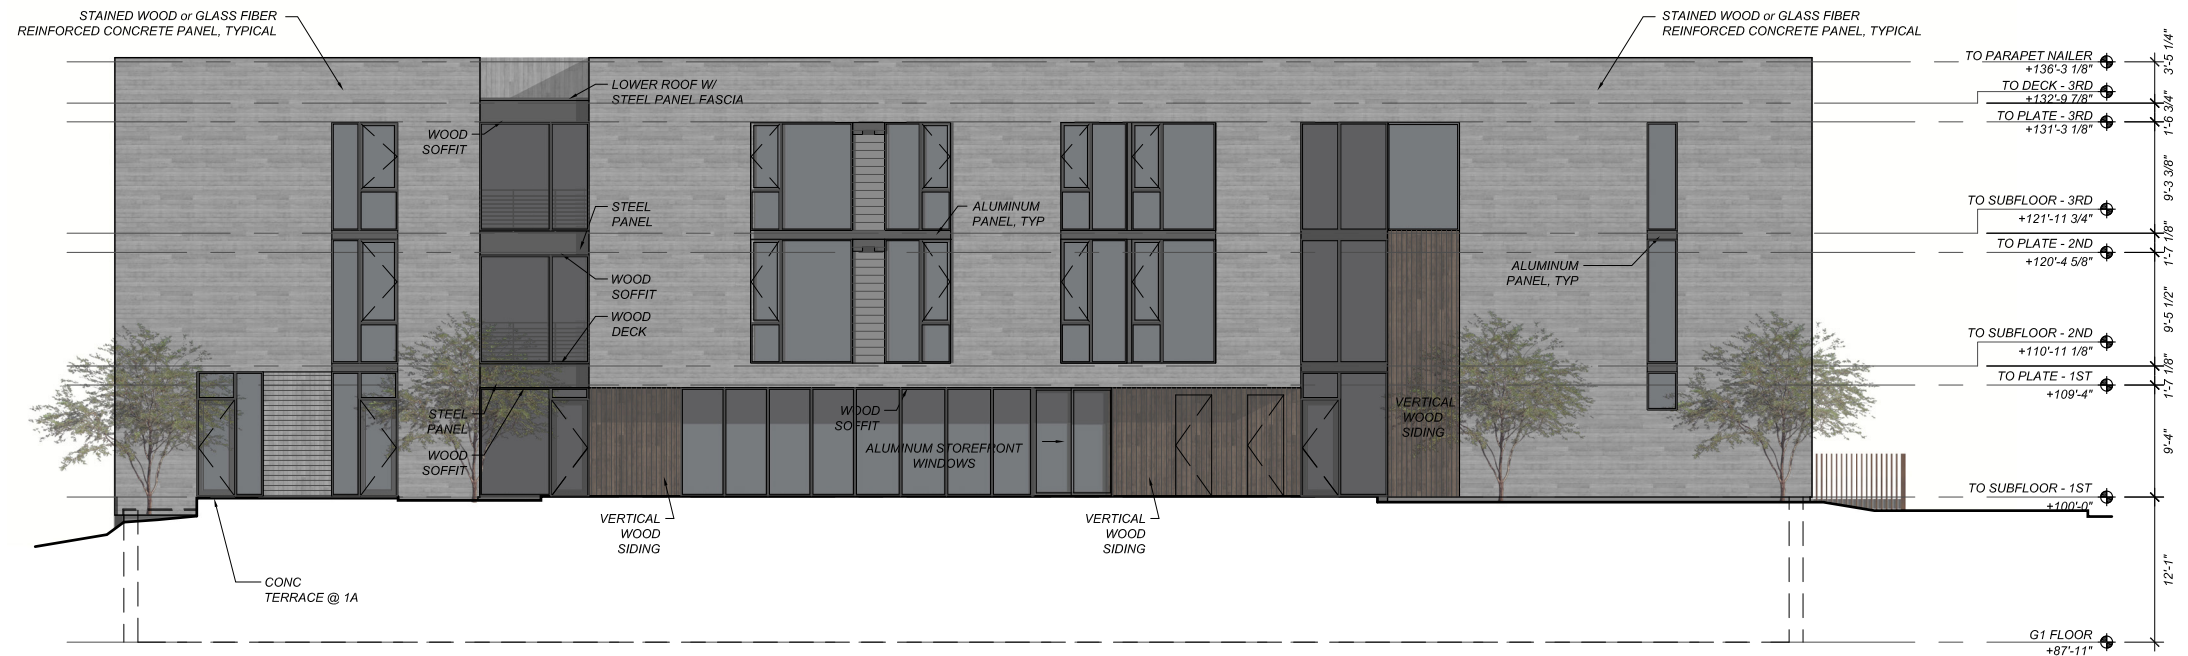

west elevation

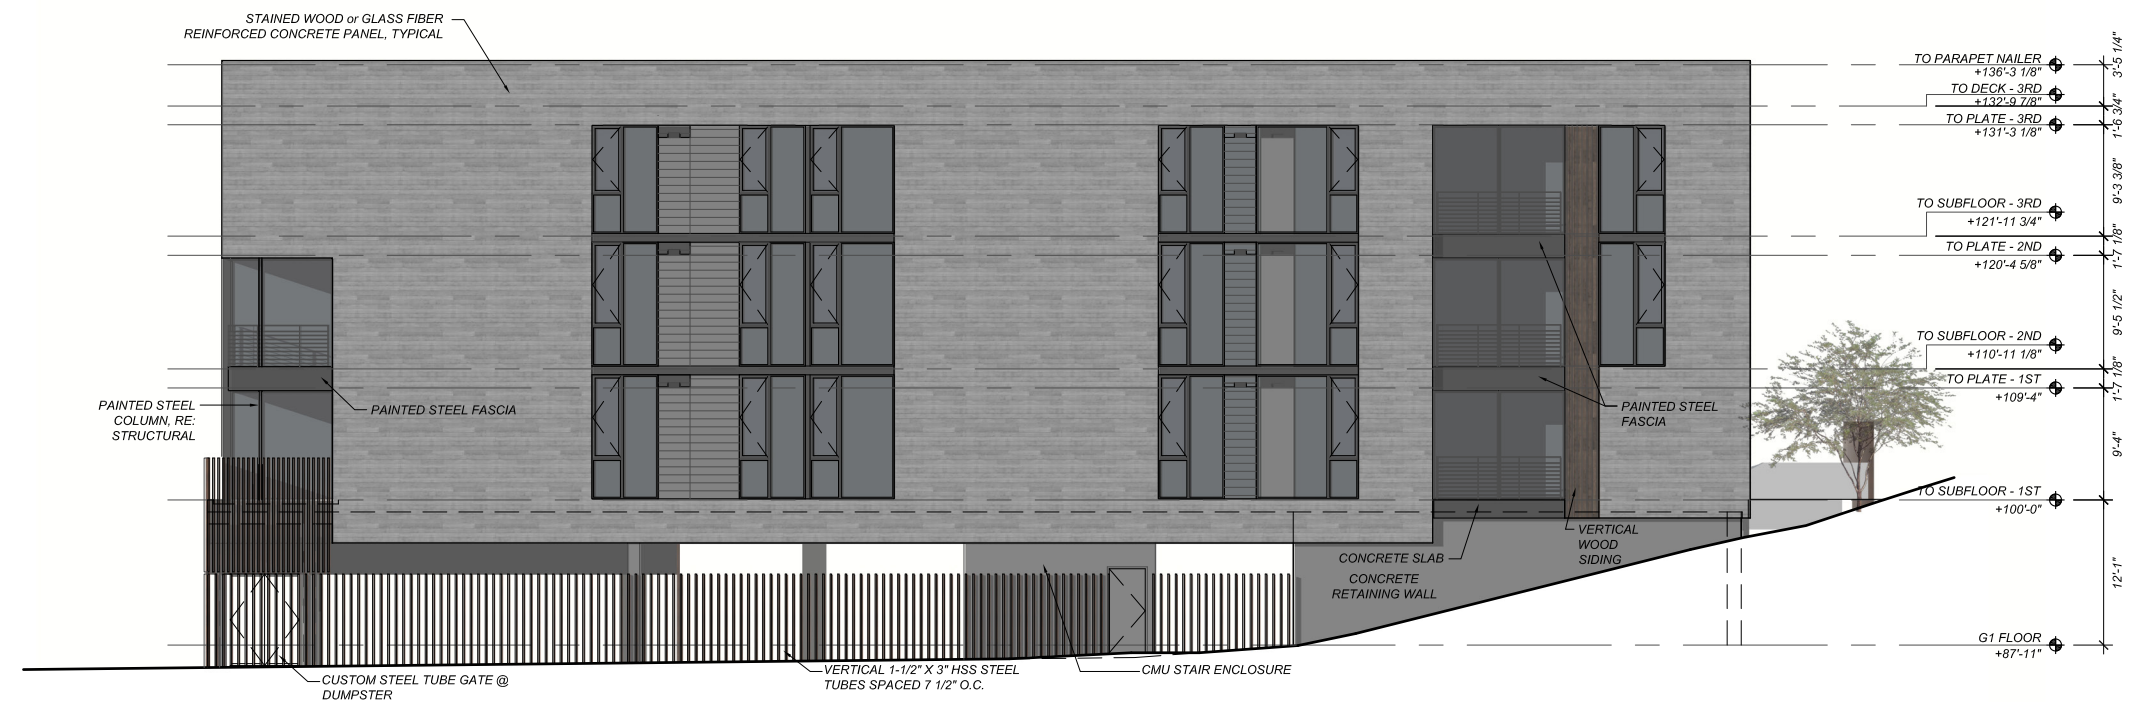

north elevation

1010 w. 10th St Condos

elevations

09.01.2014

1/16" = 1'-0"

0' 4' 8' 16'

N

alterstudio, LLP

512.499.8007
fax 512.499.8049

THIS DRAWING IS RELEASED
UNDER THE AUTHORITY OF
ERNESTO CRAGNOLINO
(TEXAS REGISTRATION #17781)
AND IS NOT FOR REGULATORY
APPROVAL, PERMITTING OR
CONSTRUCTION



1010 w. 10th St Condos

site photo looking northeast from w10th & baylor

09.01.2014

alterstudio, LLP

512.499.8007
fax 512.499.8049

THIS DRAWING IS RELEASED
UNDER THE AUTHORITY OF
ERNESTO CRAGNOLINO
(TEXAS REGISTRATION #17781)
AND IS NOT FOR REGULATORY
APPROVAL, PERMITTING OR
CONSTRUCTION