


6 Letter Details
Scale: 3/4" = 1'-0"

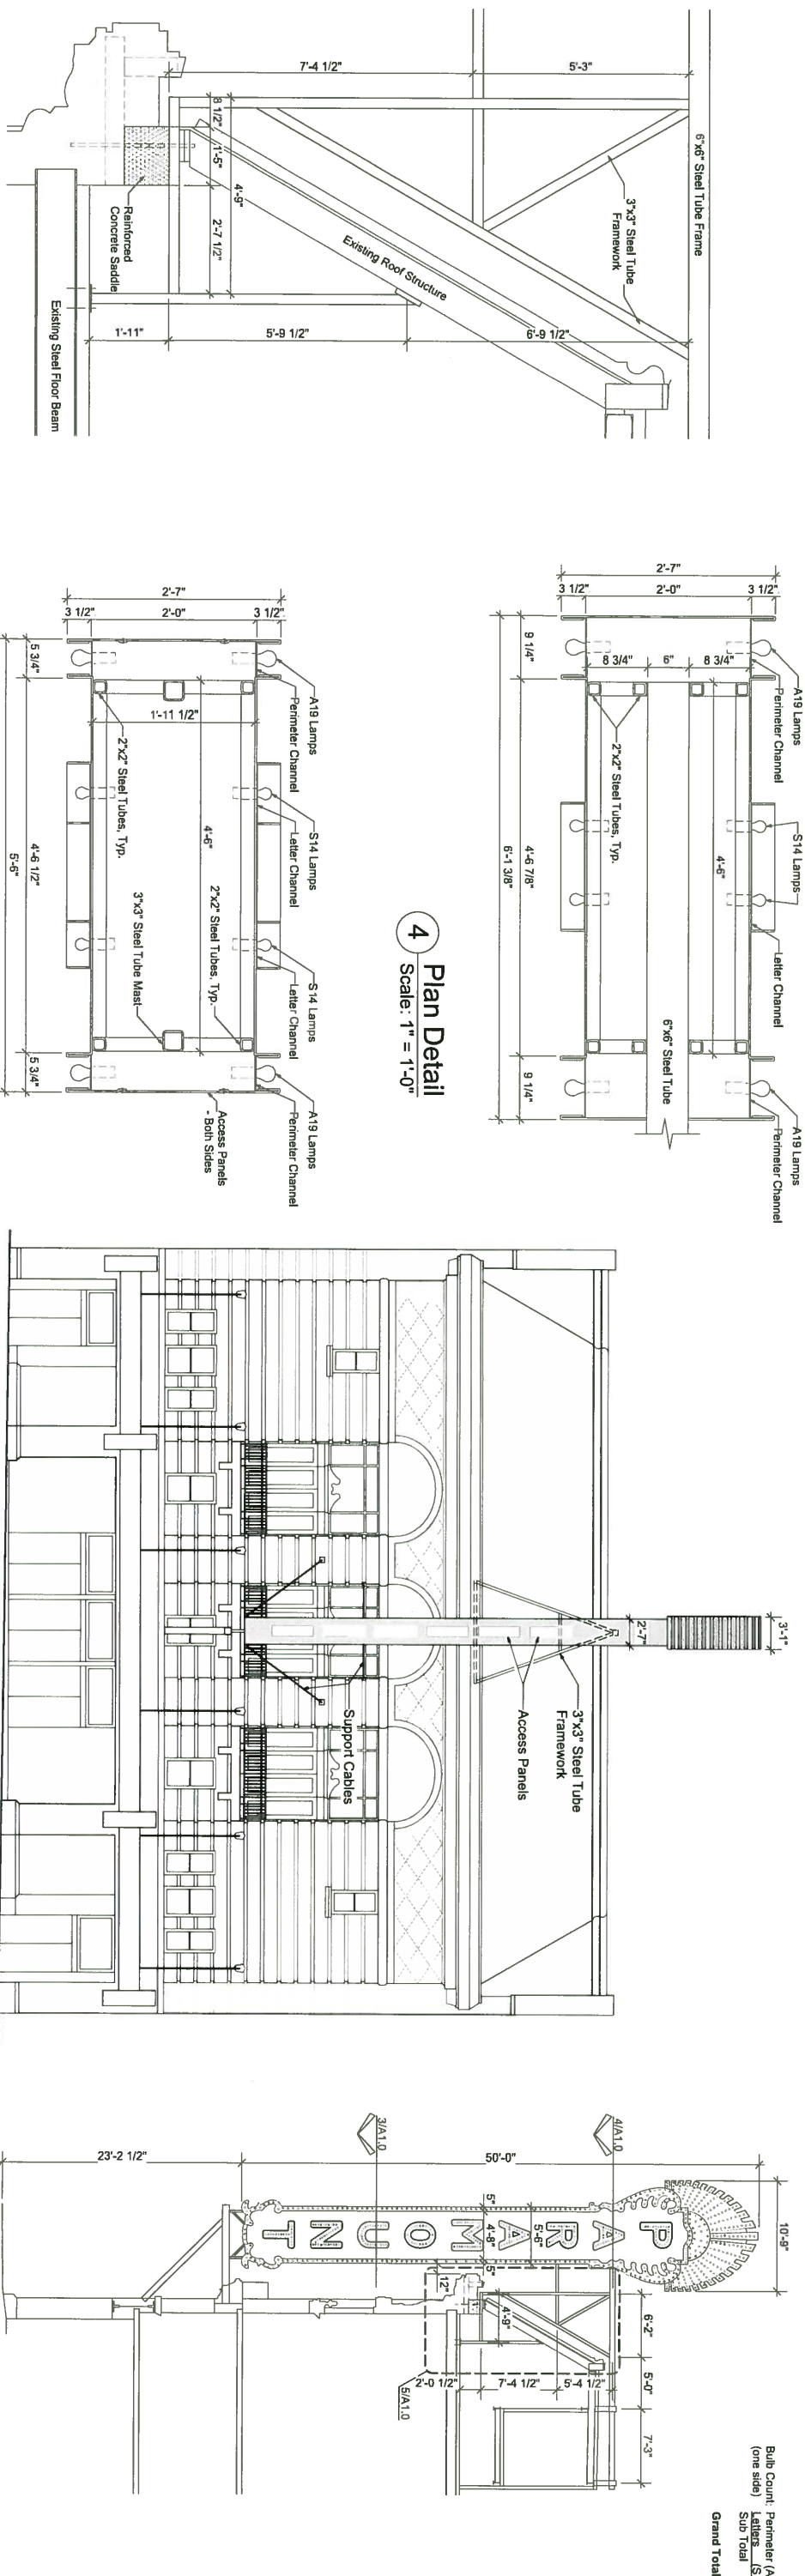


5 Section Detail
Scale: 1/2" = 1'-0"


3 Plan Detail
Scale: 1" = 1'-0"

2 Proposed Elevation
Scale: 1/8" = 1'-0"


1 Proposed Section
Scale: 1/8" = 1'-0"

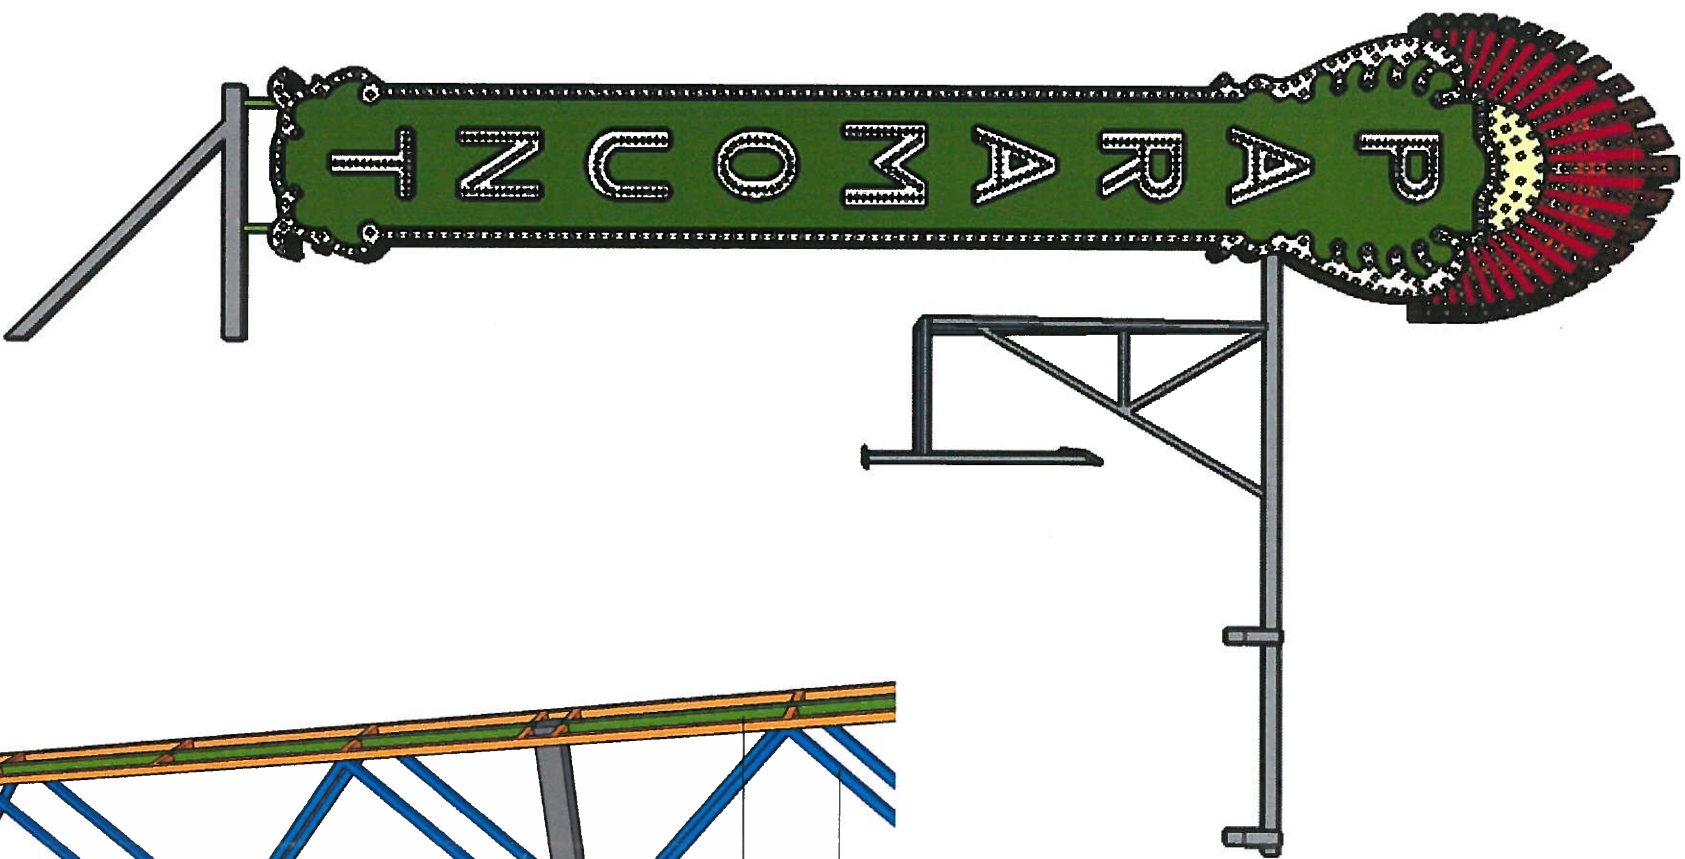


3 Blade Sign
Scale: NTS

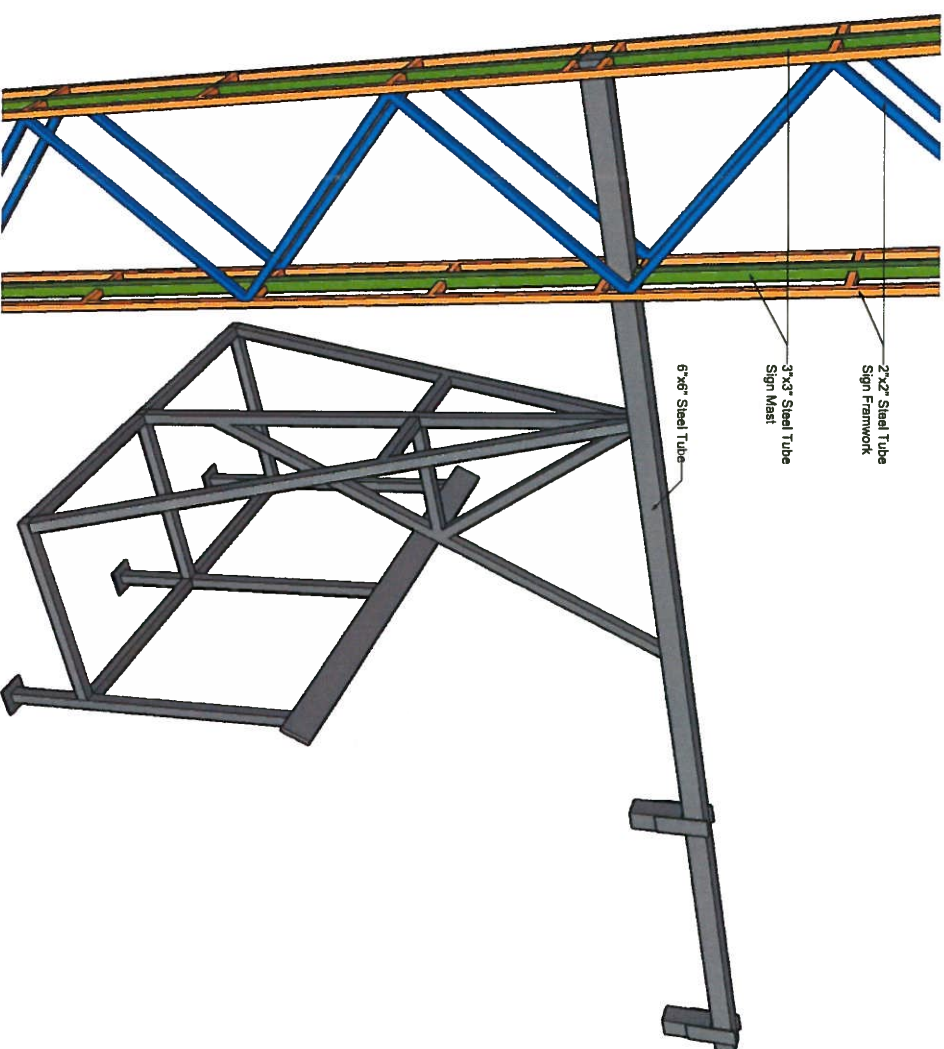

2 Enlarged Structural Isometric
Scale: NTS

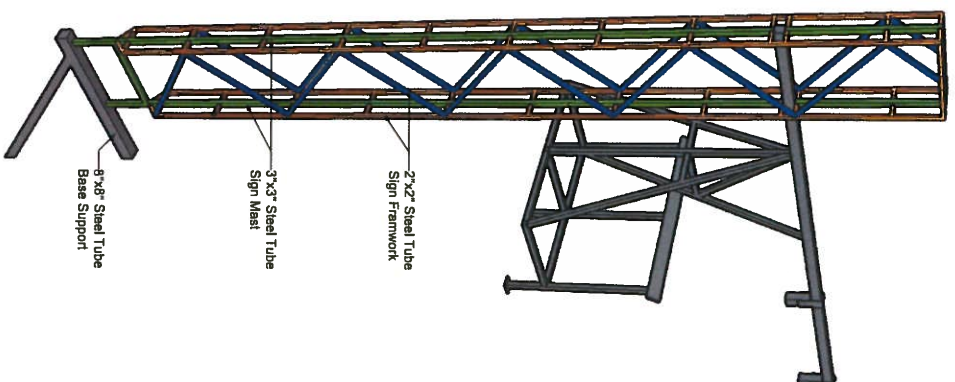

1 Structural Isometric
Scale: NTS

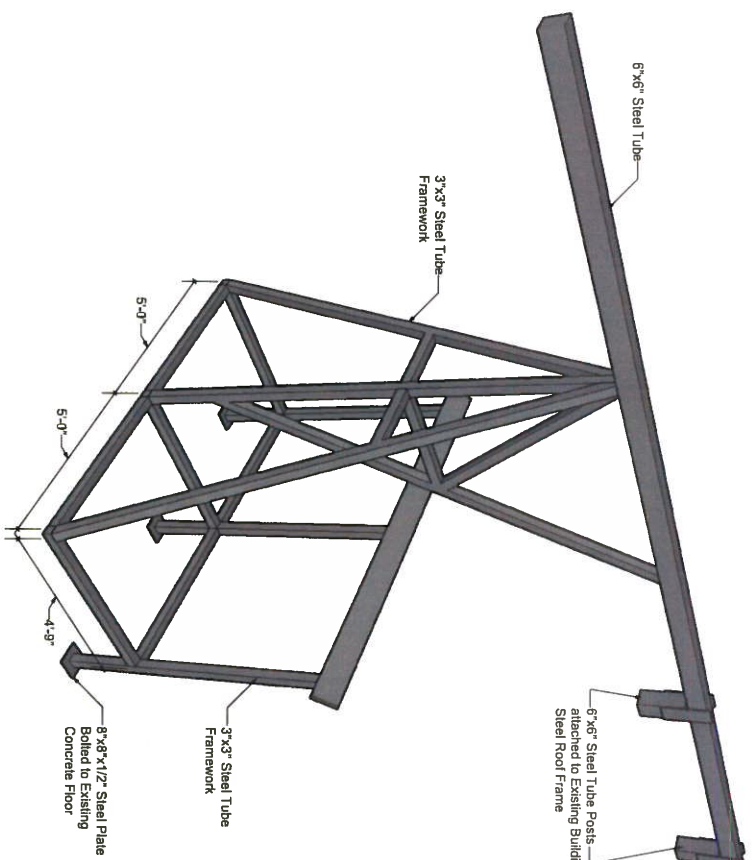

4 Structural Isometric
Scale: NTS

Note: All connections fully welded.

Note: All connections fully welded.