


|                     |                    |
|---------------------|--------------------|
| EXISTING TREES 19"+ |                    |
| 128                 | 42" LIVE OAK       |
| 139                 | 27" OAK            |
| 197                 | 29" LIVE OAK       |
| 197                 | 11" & 13" LIVE OAK |
| 207                 | 26" LIVE OAK       |
| 227                 | 21" ELM            |
| 228                 | 19" PECAN          |

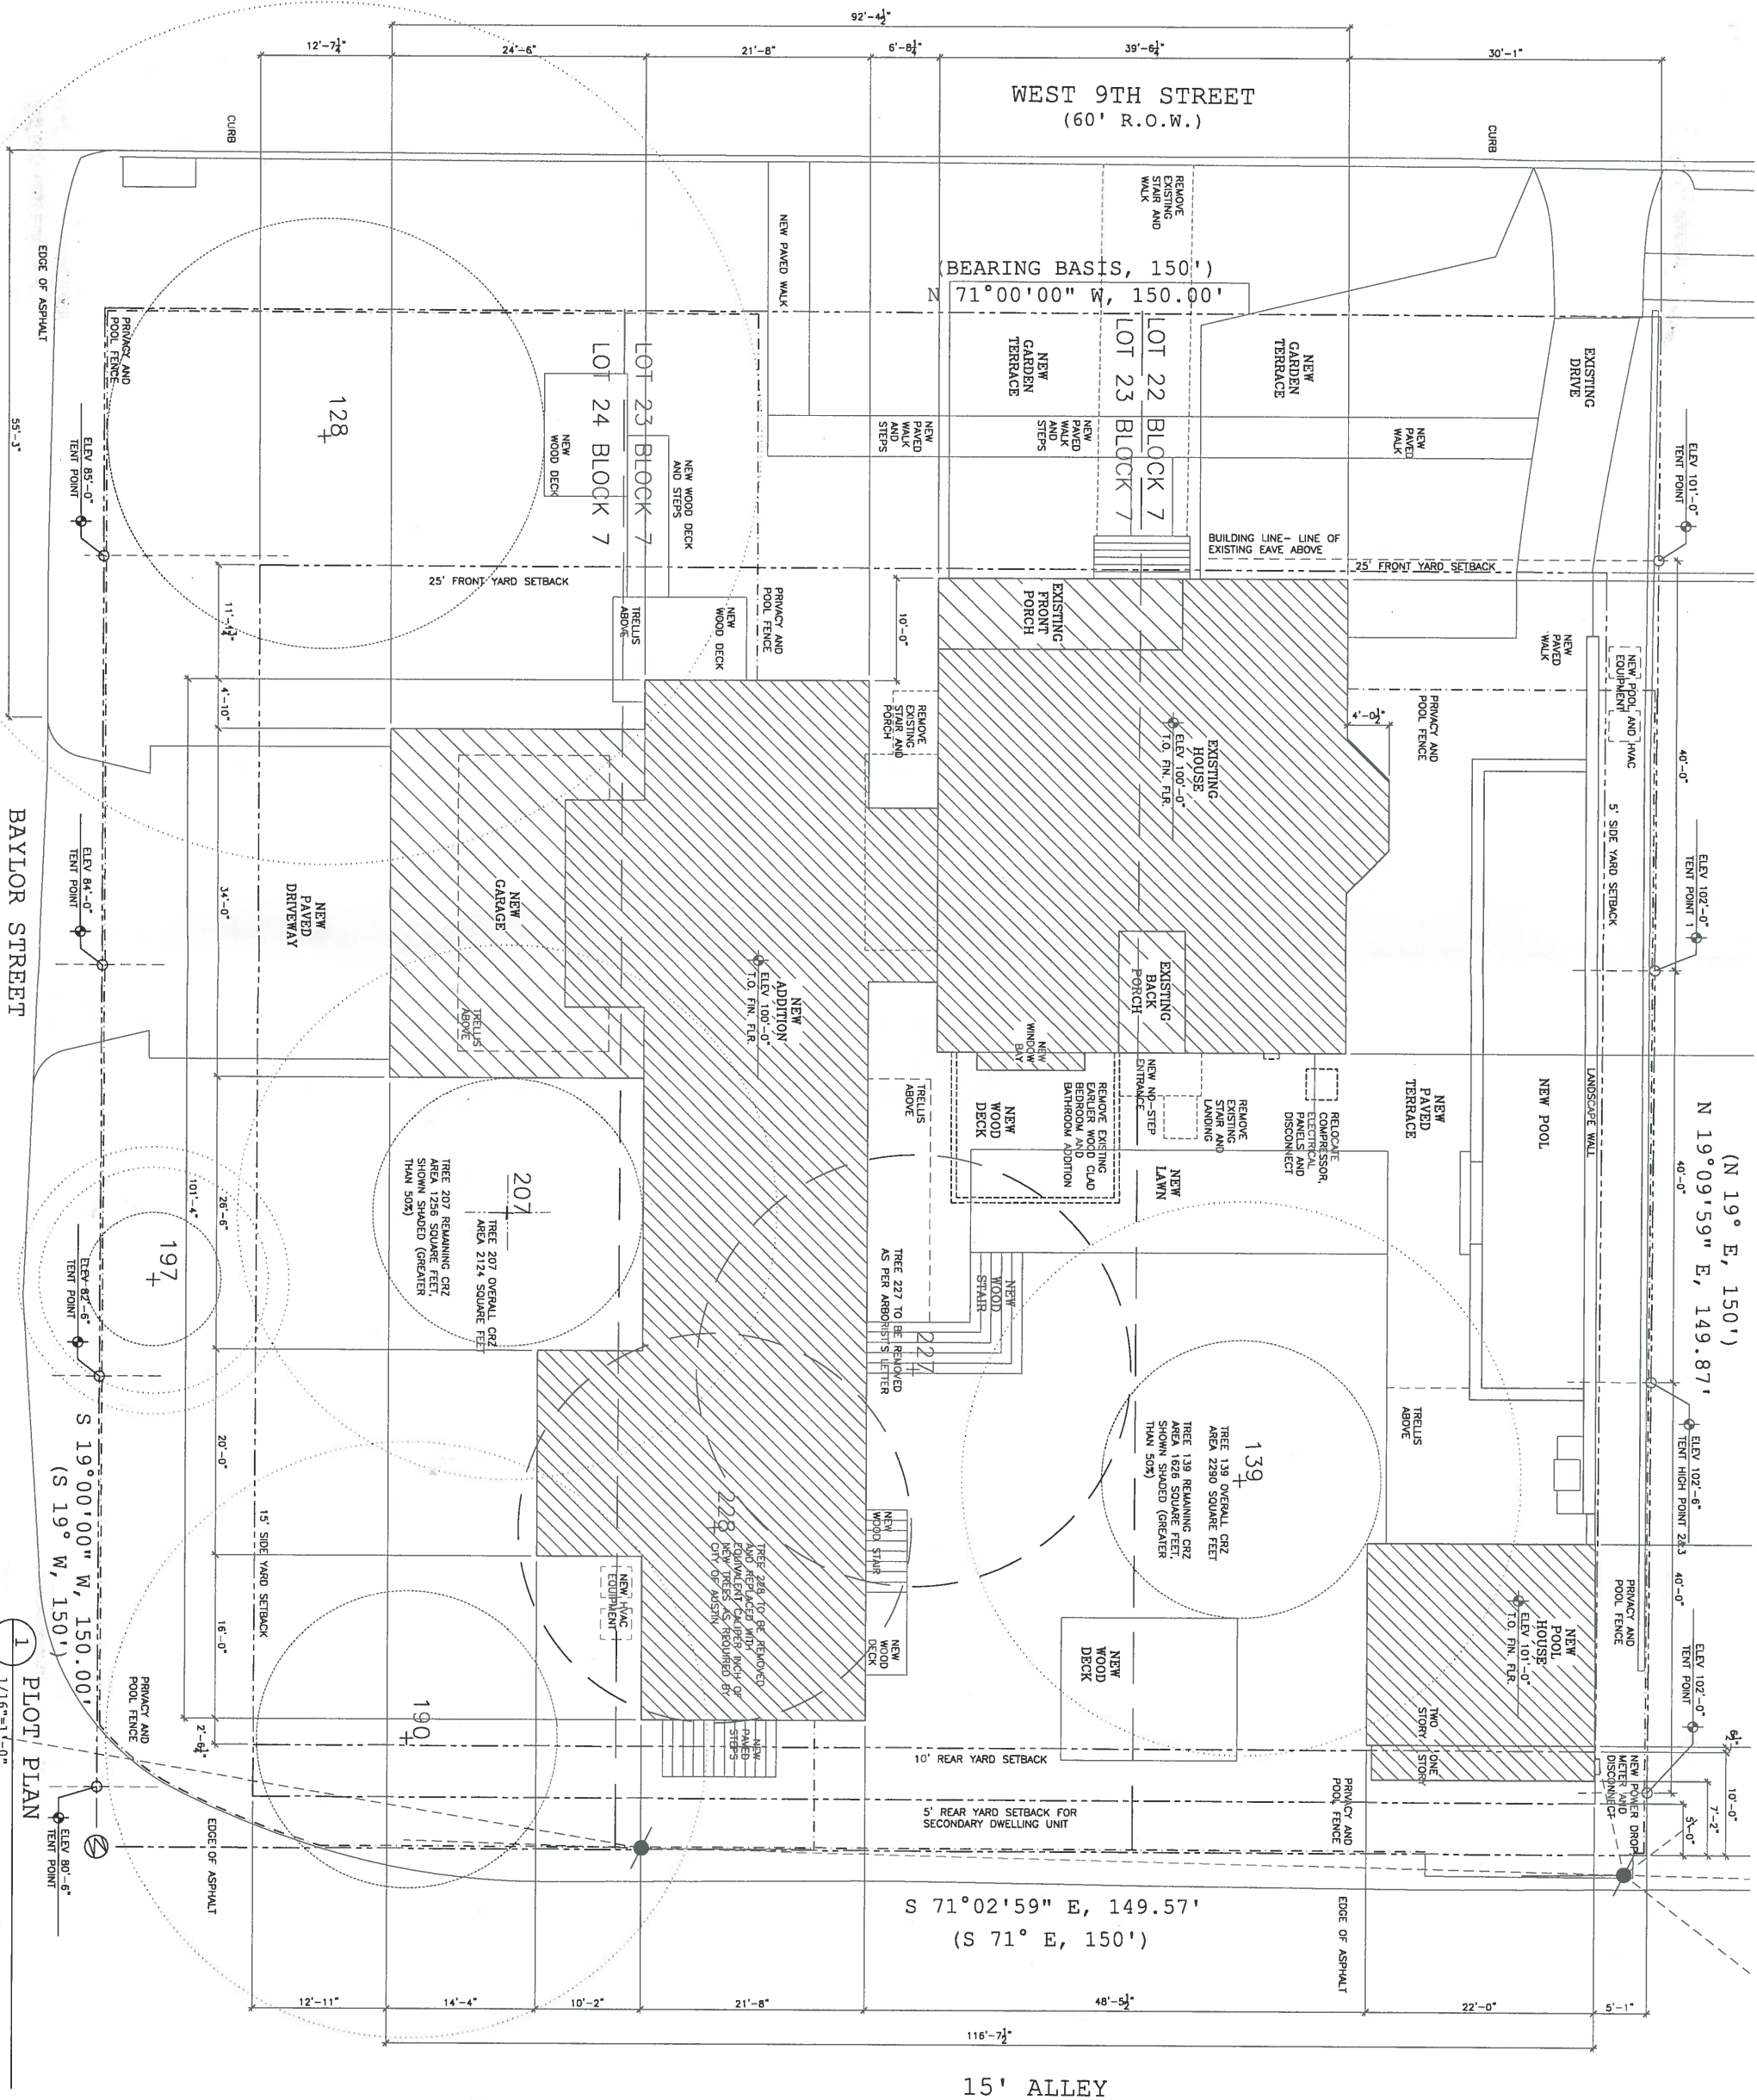

TRUE PROJECT  
NORTH NORTH




1102 WEST 9TH STREET  
AUSTIN, TEXAS 78703




PAUL LAMB  
ARCHITECTS  
618 LAVACA STREET ROOM 1  
AUSTIN, TEXAS 78701  
PHONE 512 478-7316



AE REVISION  
2015 JAN 13  
PERMIT SET  
2014 DEC 11  
PLOT PLAN  
AND PROTECTED  
TREE LIST  
1/16"=1'-0"

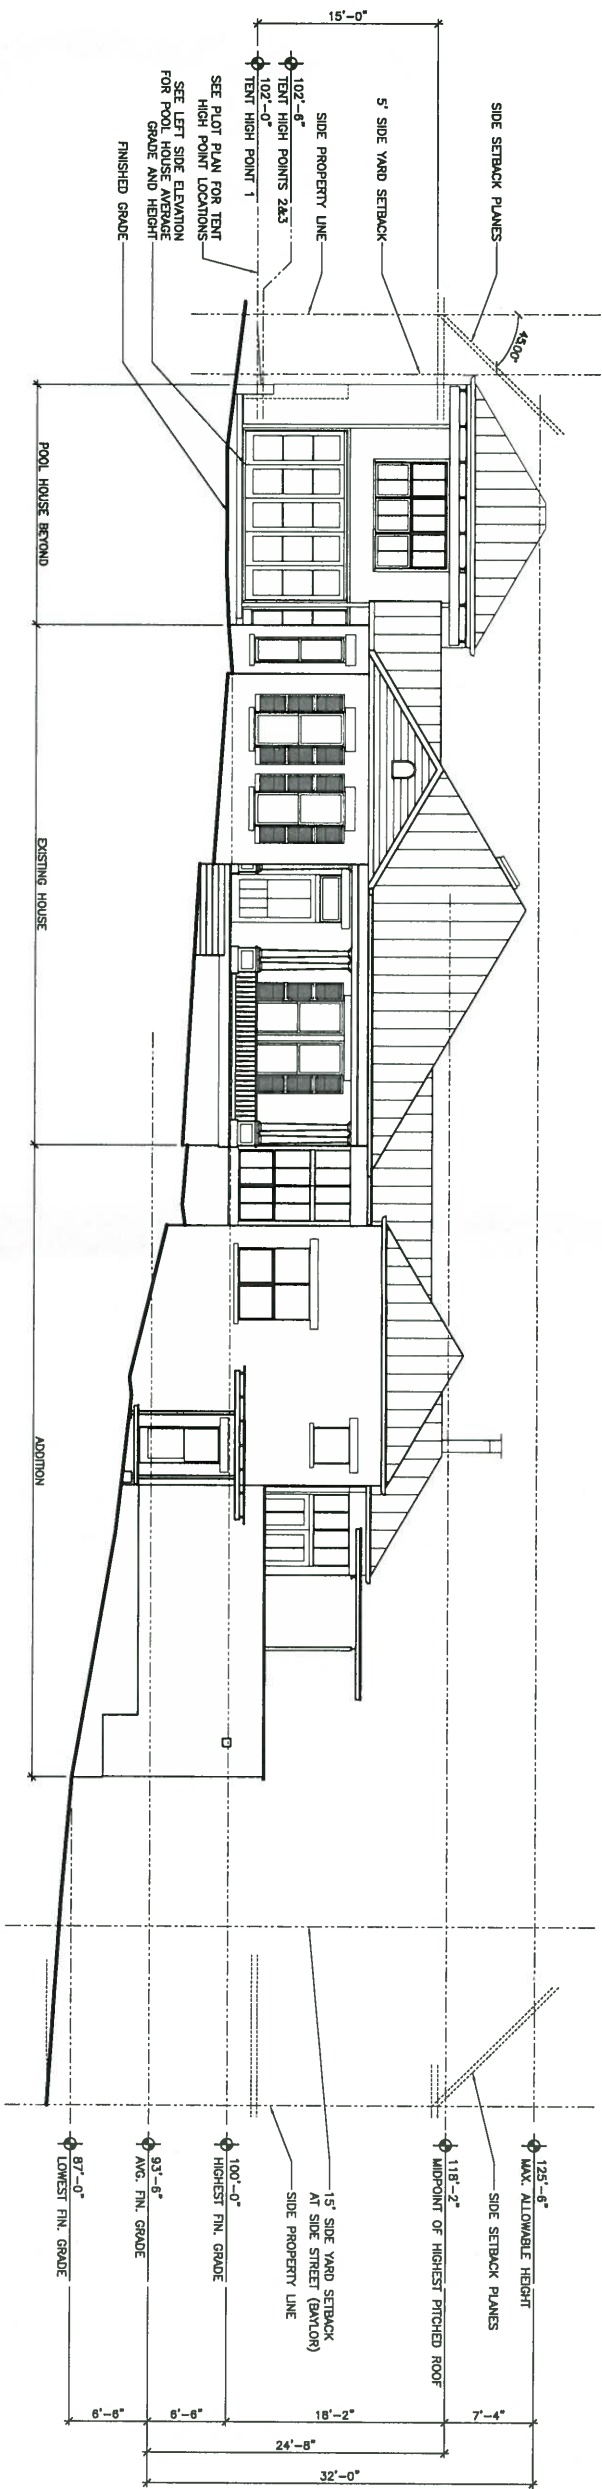

1 FRONT (9TH STREET AND SOUTH) TENT ELEVATION  
1/16"=1'-0"

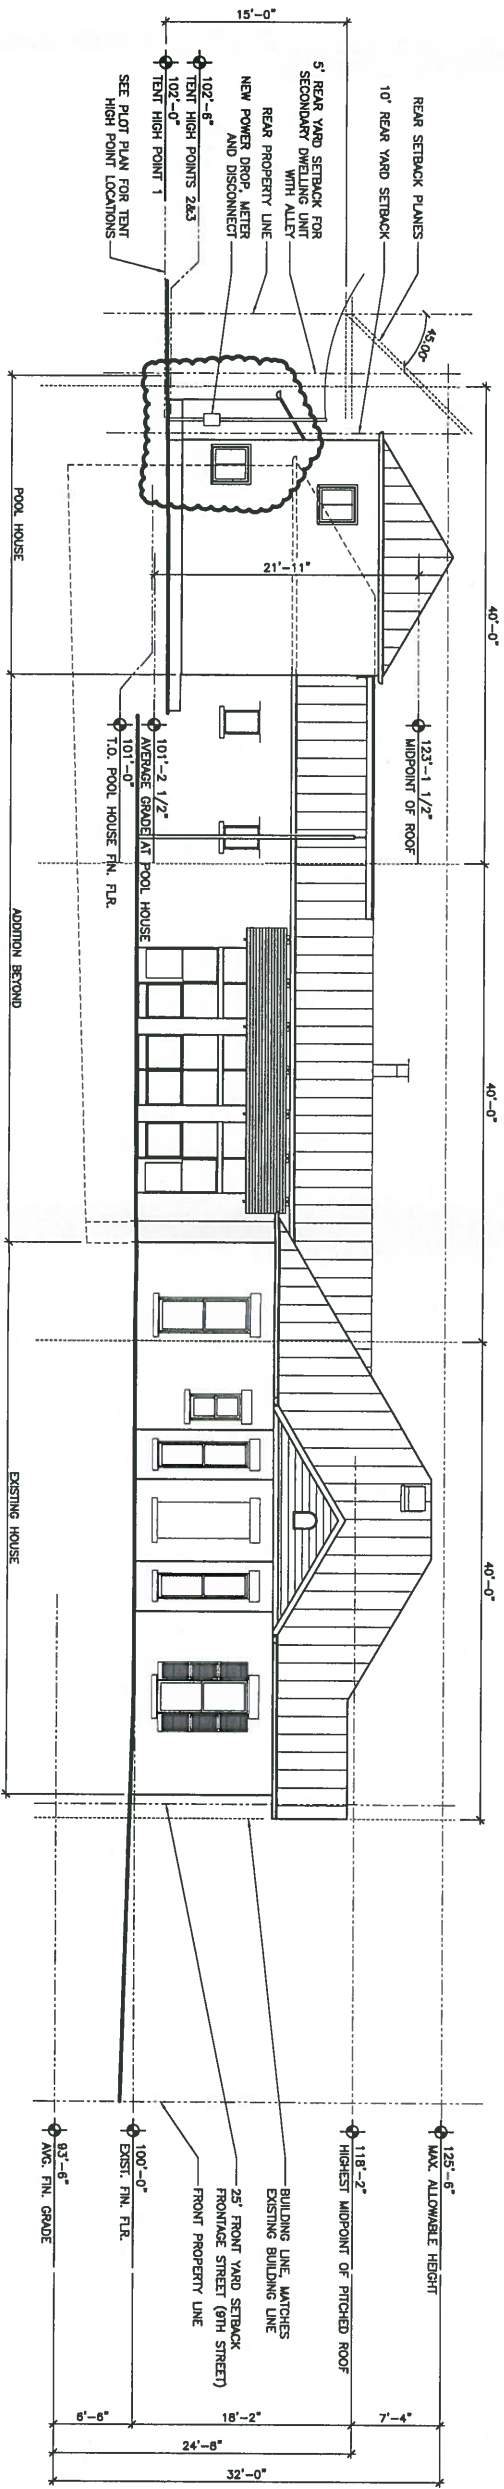

2 LEFT SIDE (WEST) TENT ELEVATION  
1/16"=1'-0"

**PAUL LAMB  
ARCHITECTS**  
616 LAVACA STREET ROOM 1  
AUSTIN, TEXAS 78701  
PHONE 512 476-7316



**1102 WEST 9TH STREET**  
AUSTIN, TEXAS 78703


AE REVISION  
PERMIT SET  
2015 JAN 20

PERMIT SET  
2014 DEC 11

**TENT  
DIAGRAMS**

1/16"=1'-0"

**A002**

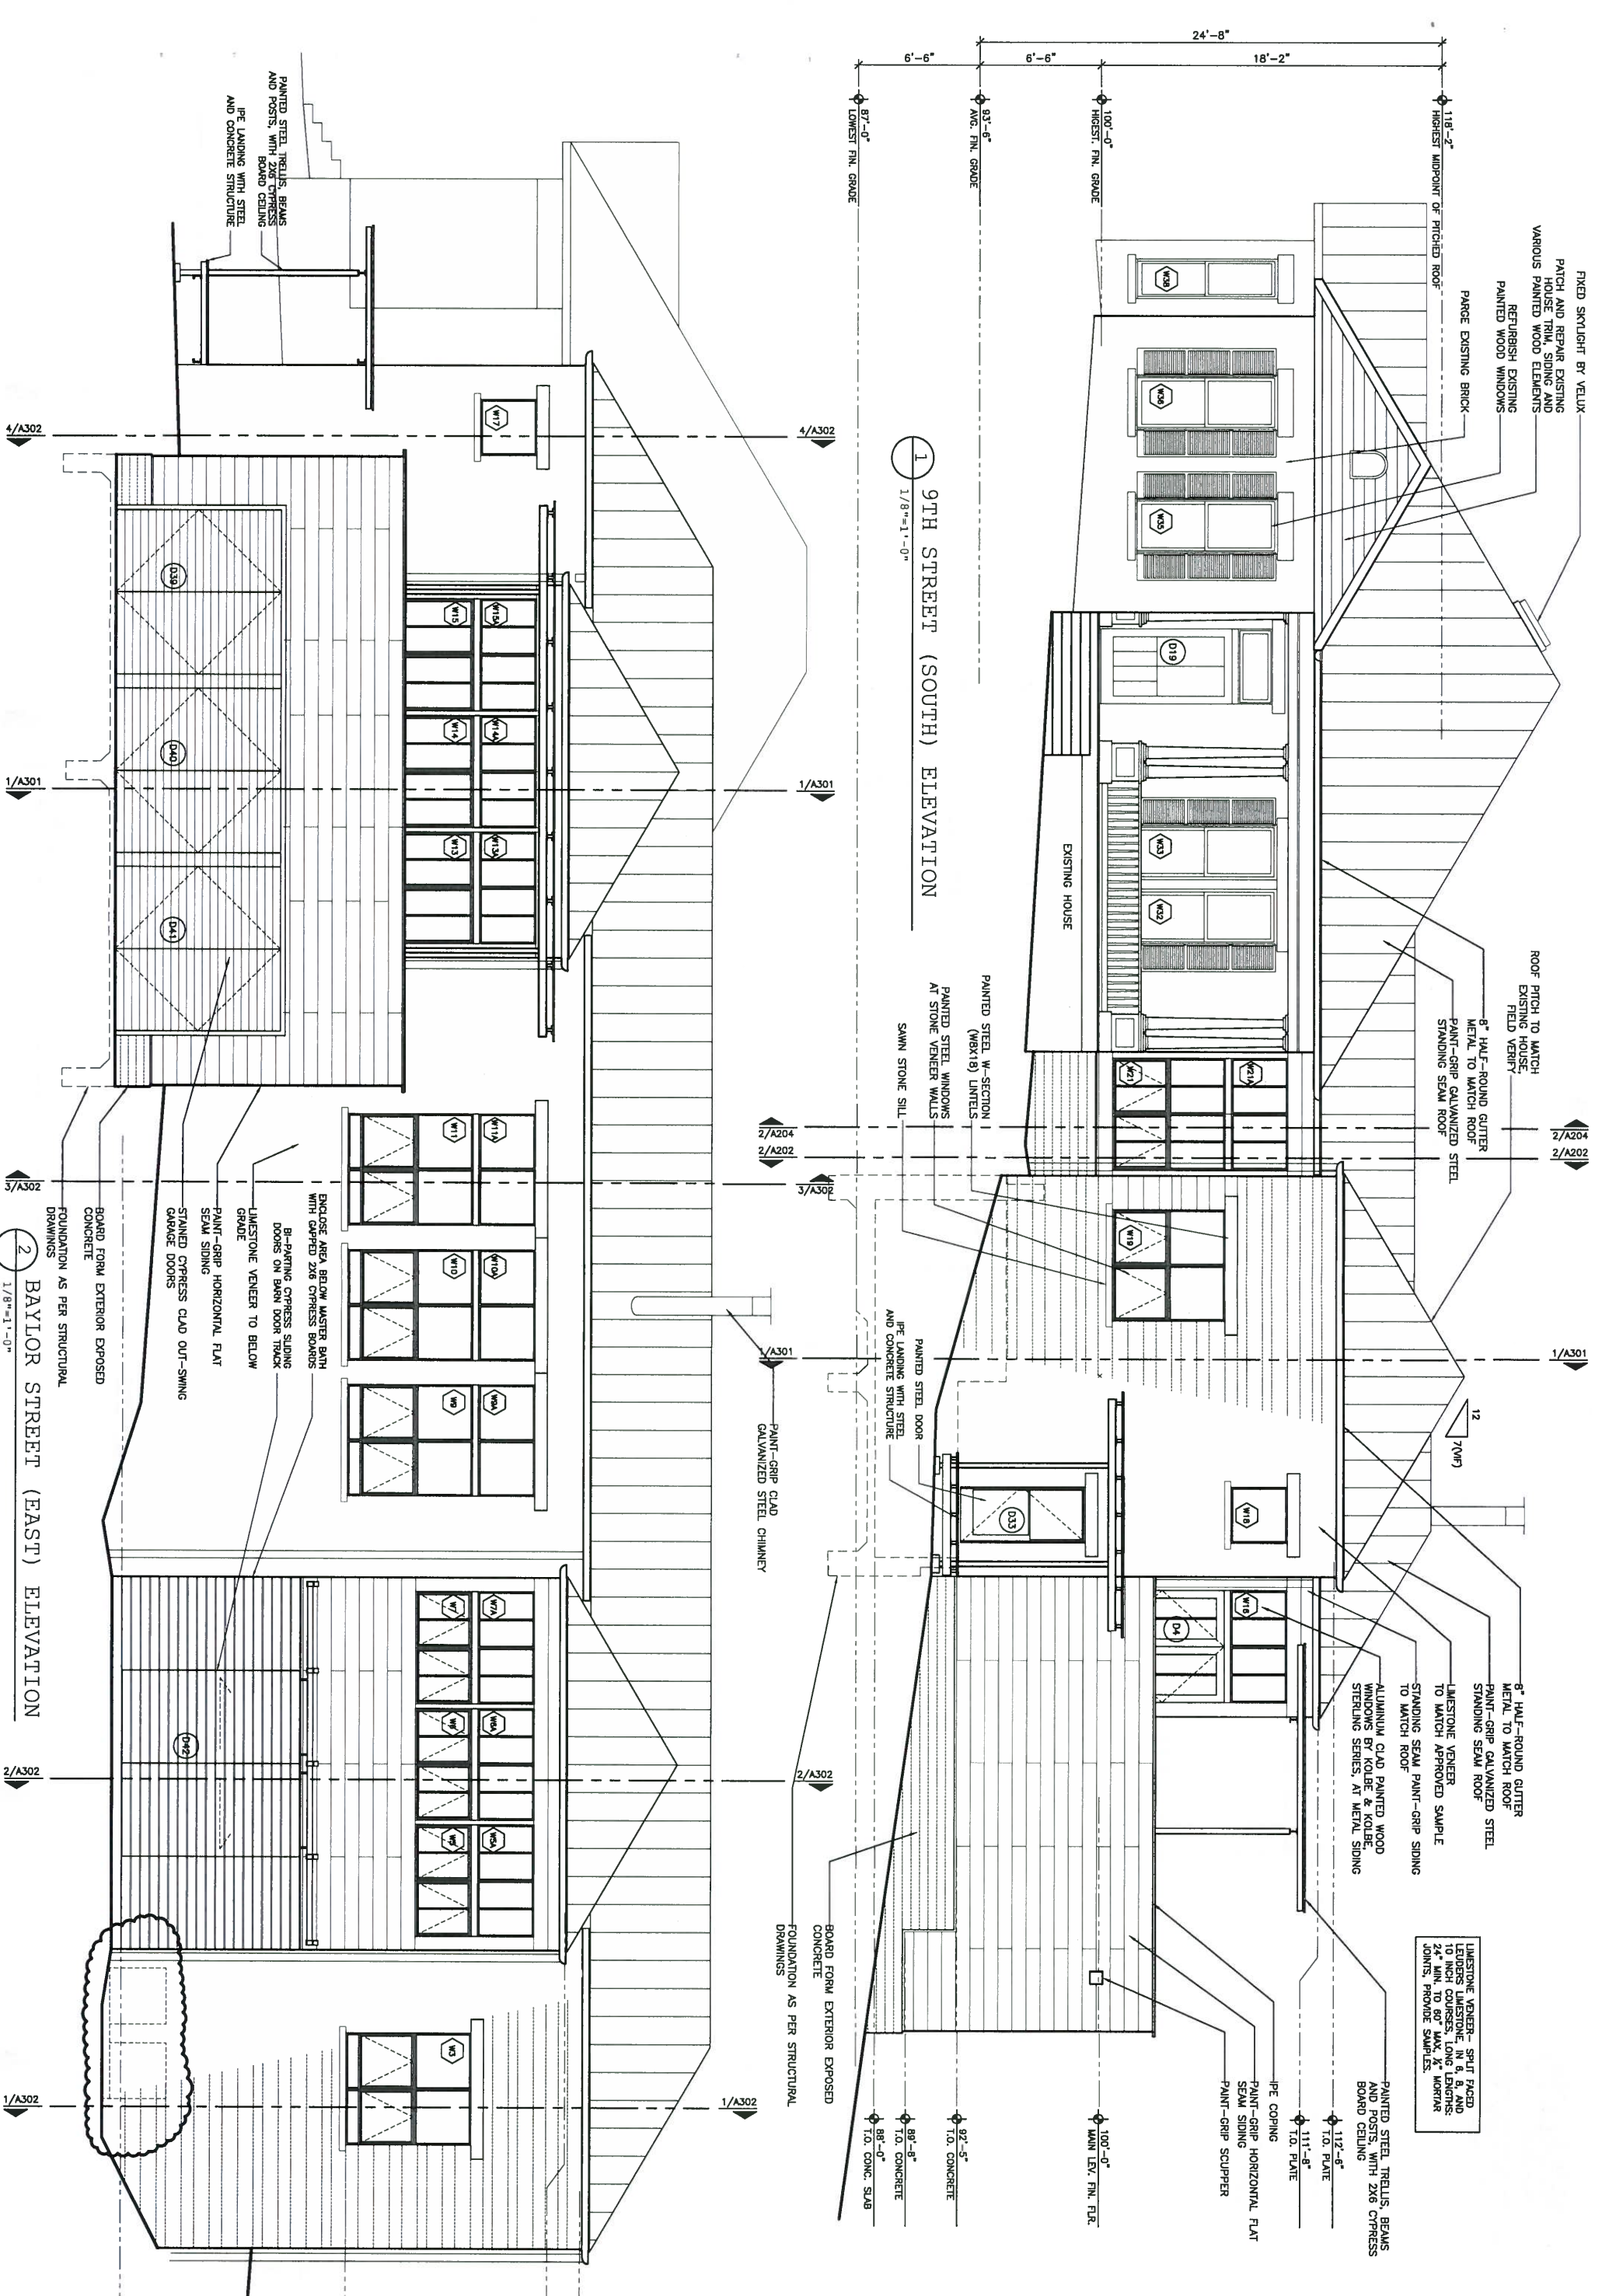

**PAUL LAMB**  
**ARCHITECTS**  
616 LAVACA STREET ROOM 1  
AUSTIN, TEXAS 78701  
PHONE 512 478-7316



**1102 WEST 9TH STREET**  
**AUSTIN, TEXAS 78703**

AE REVISION  
PERMIT SET  
2015 JAN 20


PERMIT SET  
2014 DEC 11

**EXISTING**  
**ELEVATIONS**

1/8"=1'-0"


**A201**



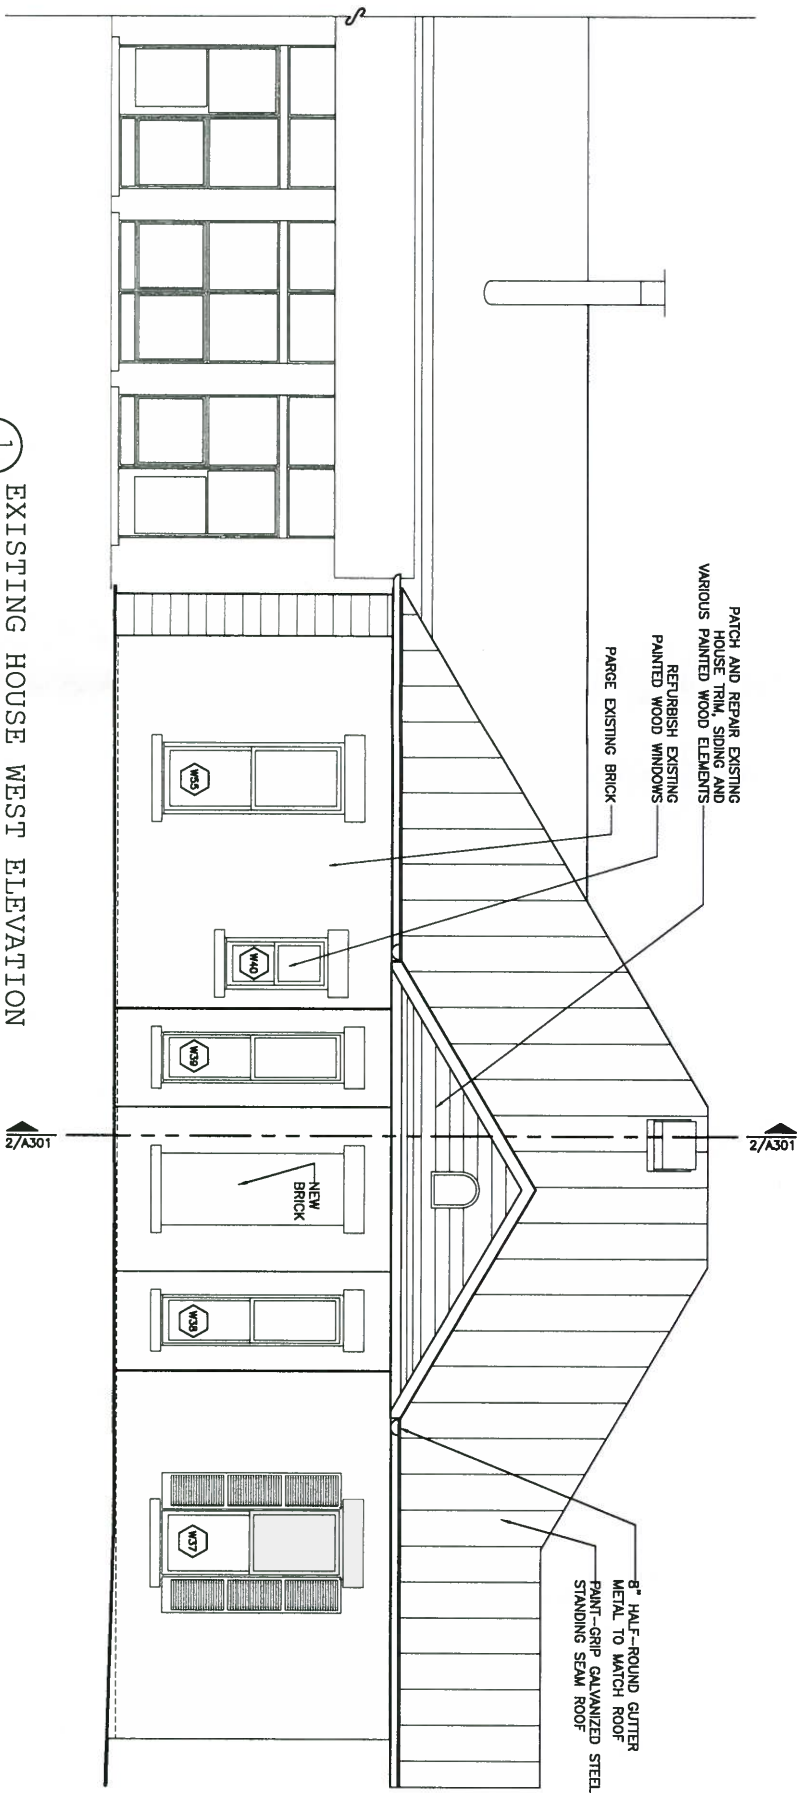

1  
1/8"=1'-0"

EXISTING HOUSE WEST ELEVATION

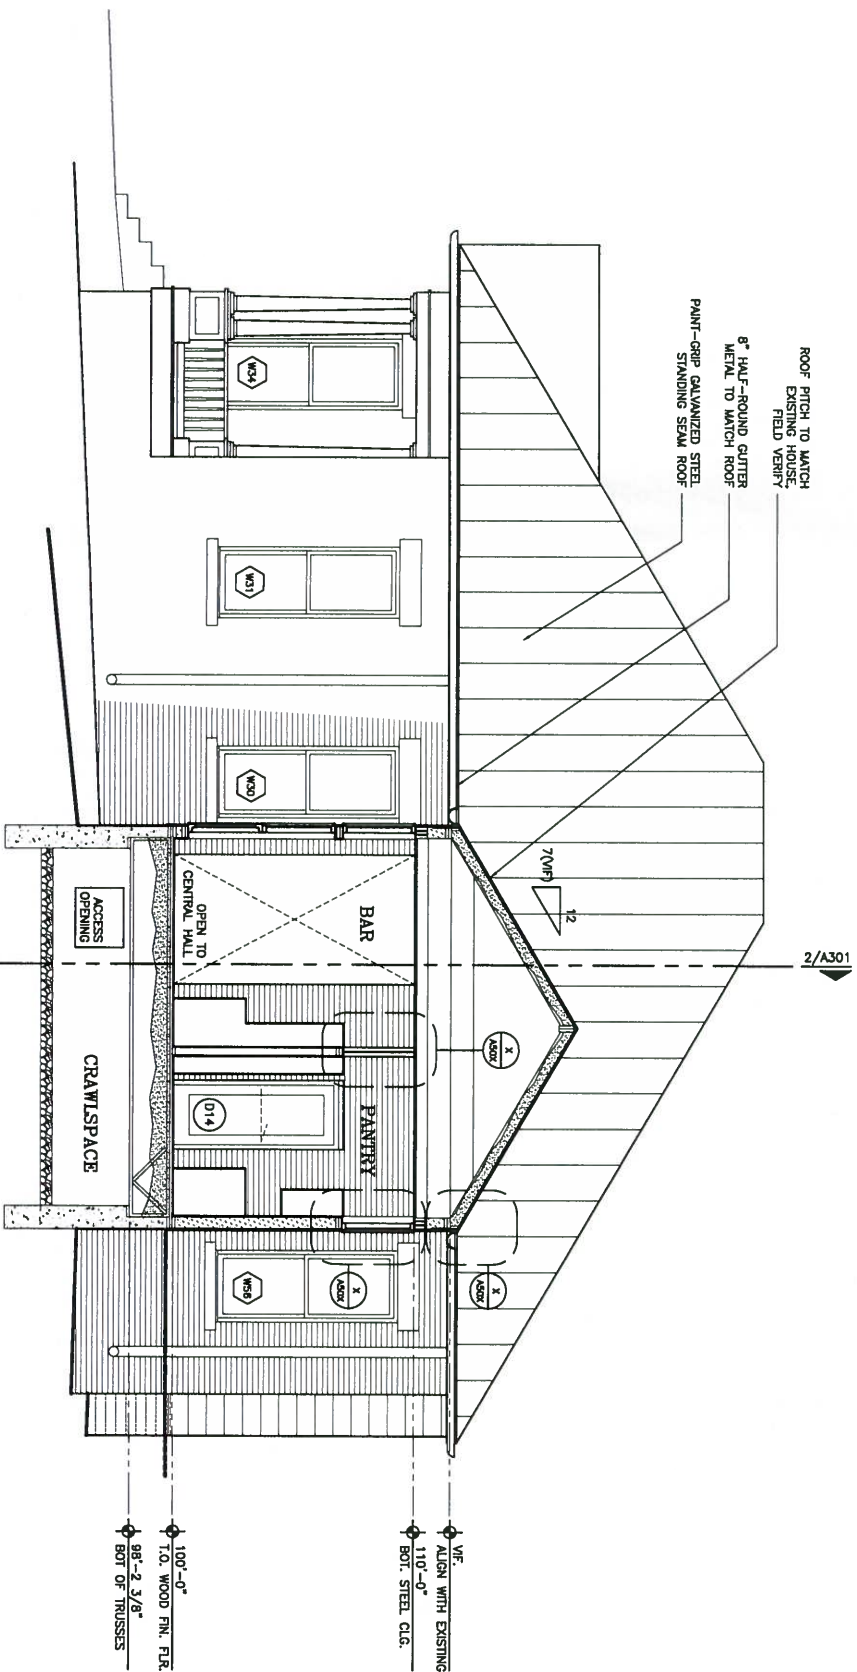

2  
1/8"=1'-0"

EXISTING HOUSE EAST ELEVATION

**PAUL LAMB**  
**ARCHITECTS**  
618 LAVACA STREET ROOM 1  
AUSTIN, TEXAS 78701  
PHONE 512 476-7316



**1102 WEST 9TH STREET**  
AUSTIN, TEXAS 78703


AE REVISION  
PERMIT SET  
2015 JAN 20

PERMIT SET  
2014 DEC 11

**ELEVATIONS**


1/8"=1'-0"



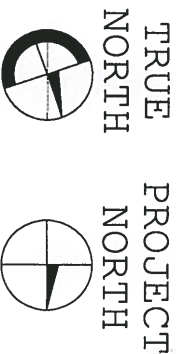

WEST 9TH STREET  
(60' R.O.W.)

(BEARING BASIS, 150')  
N 71°00'00" W, 150.00'

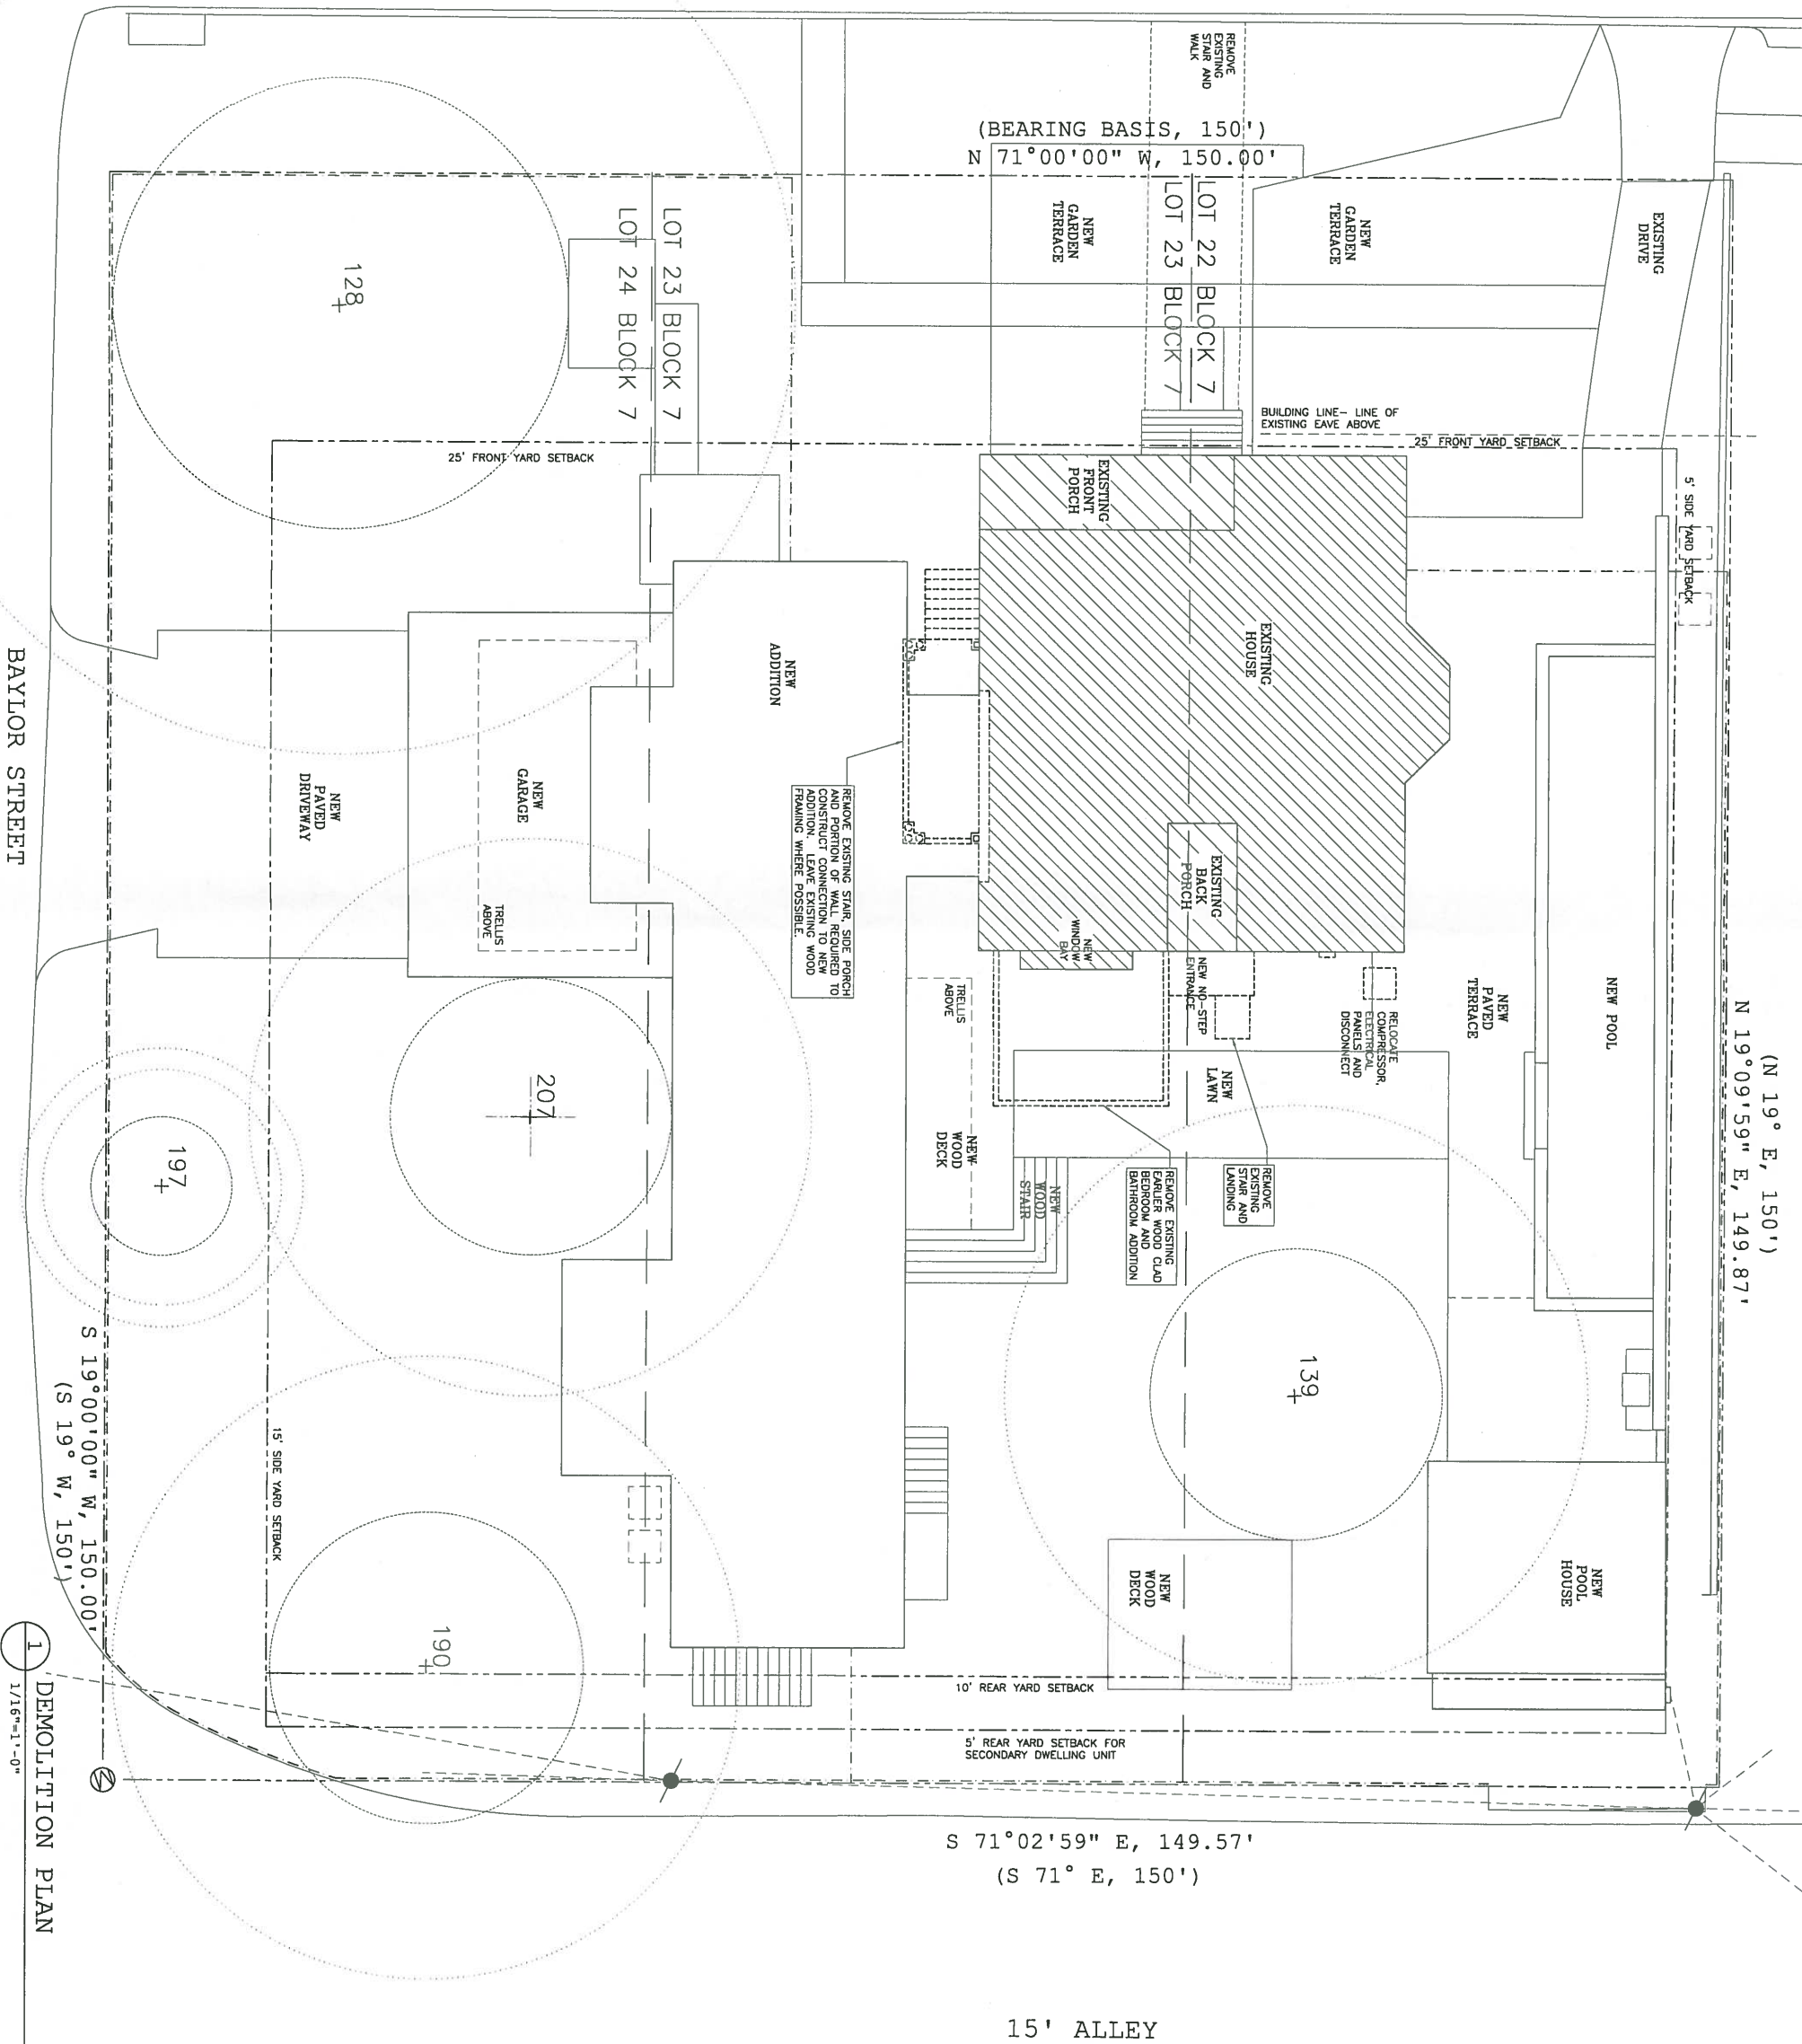

BAYLOR STREET

1  
1/16"=1'-0"  
DEMOLITION PLAN

1102 WEST 9TH STREET  
AUSTIN, TEXAS 78703





PAUL LAMB  
ARCHITECTS  
618 LAVACA STREET ROOM 1  
AUSTIN, TEXAS 78701  
PHONE 512 478-7316

D0001

1/16"=1'-0"

DEMOLITION  
PLAN

AE REVISION  
PERMIT SET  
2015 JAN 20  
PERMIT SET  
2014 DEC 11

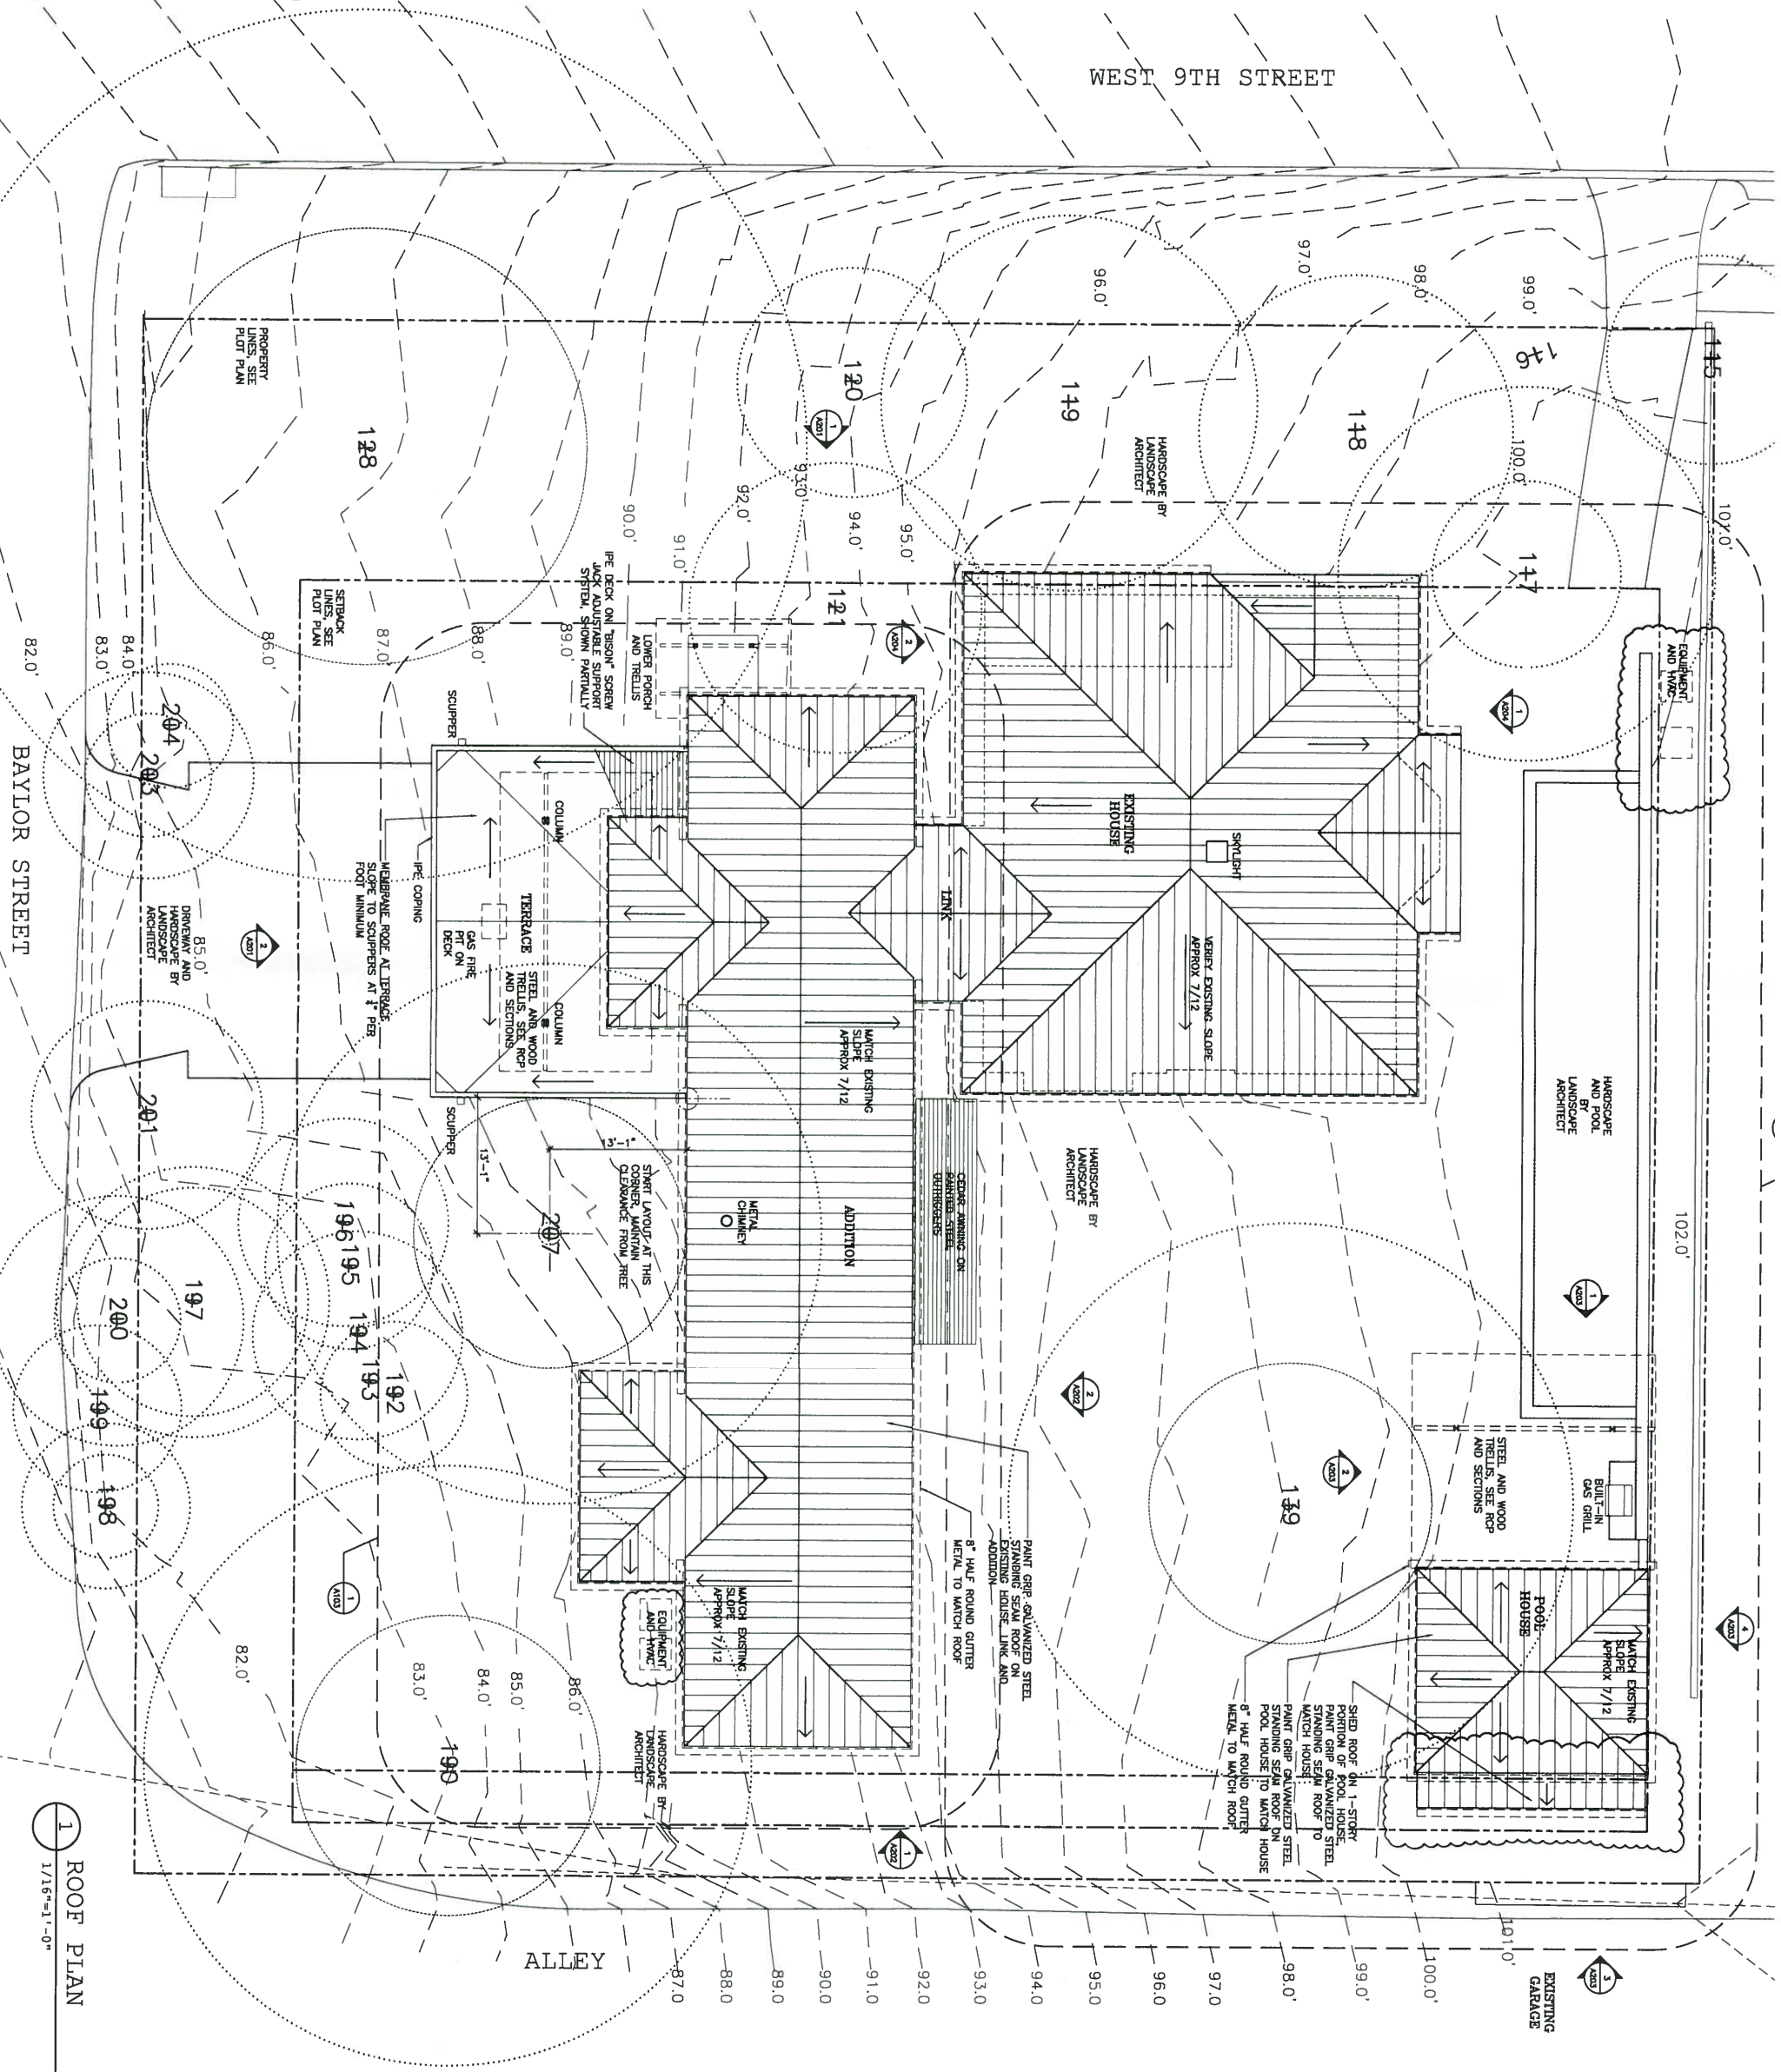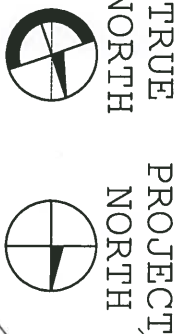

1 ROOF PLAN

A100

1/16"=1'-0"

ROOF AND SITE PLAN

PERMIT SET  
2014 DEC 11

AE REVISION  
PERMIT SET  
2015 JAN 20

1102 WEST 9TH STREET  
AUSTIN, TEXAS 78703



PAUL LAMB  
ARCHITECTS  
616 LAVACA STREET ROOM 1  
AUSTIN, TEXAS 78701  
PHONE 512 478-7316