

JAMES H. HOLLAND JR ARCHITECT



2707 WOODBRIDGE
12/20/14



2707 WOODBRIDGE
NORTH AND WEST ELEVATION




HOLLAND
ARCHITECT




WEST/FRONT ELEVATION


2707 WOODBRIDGE

12-27-14

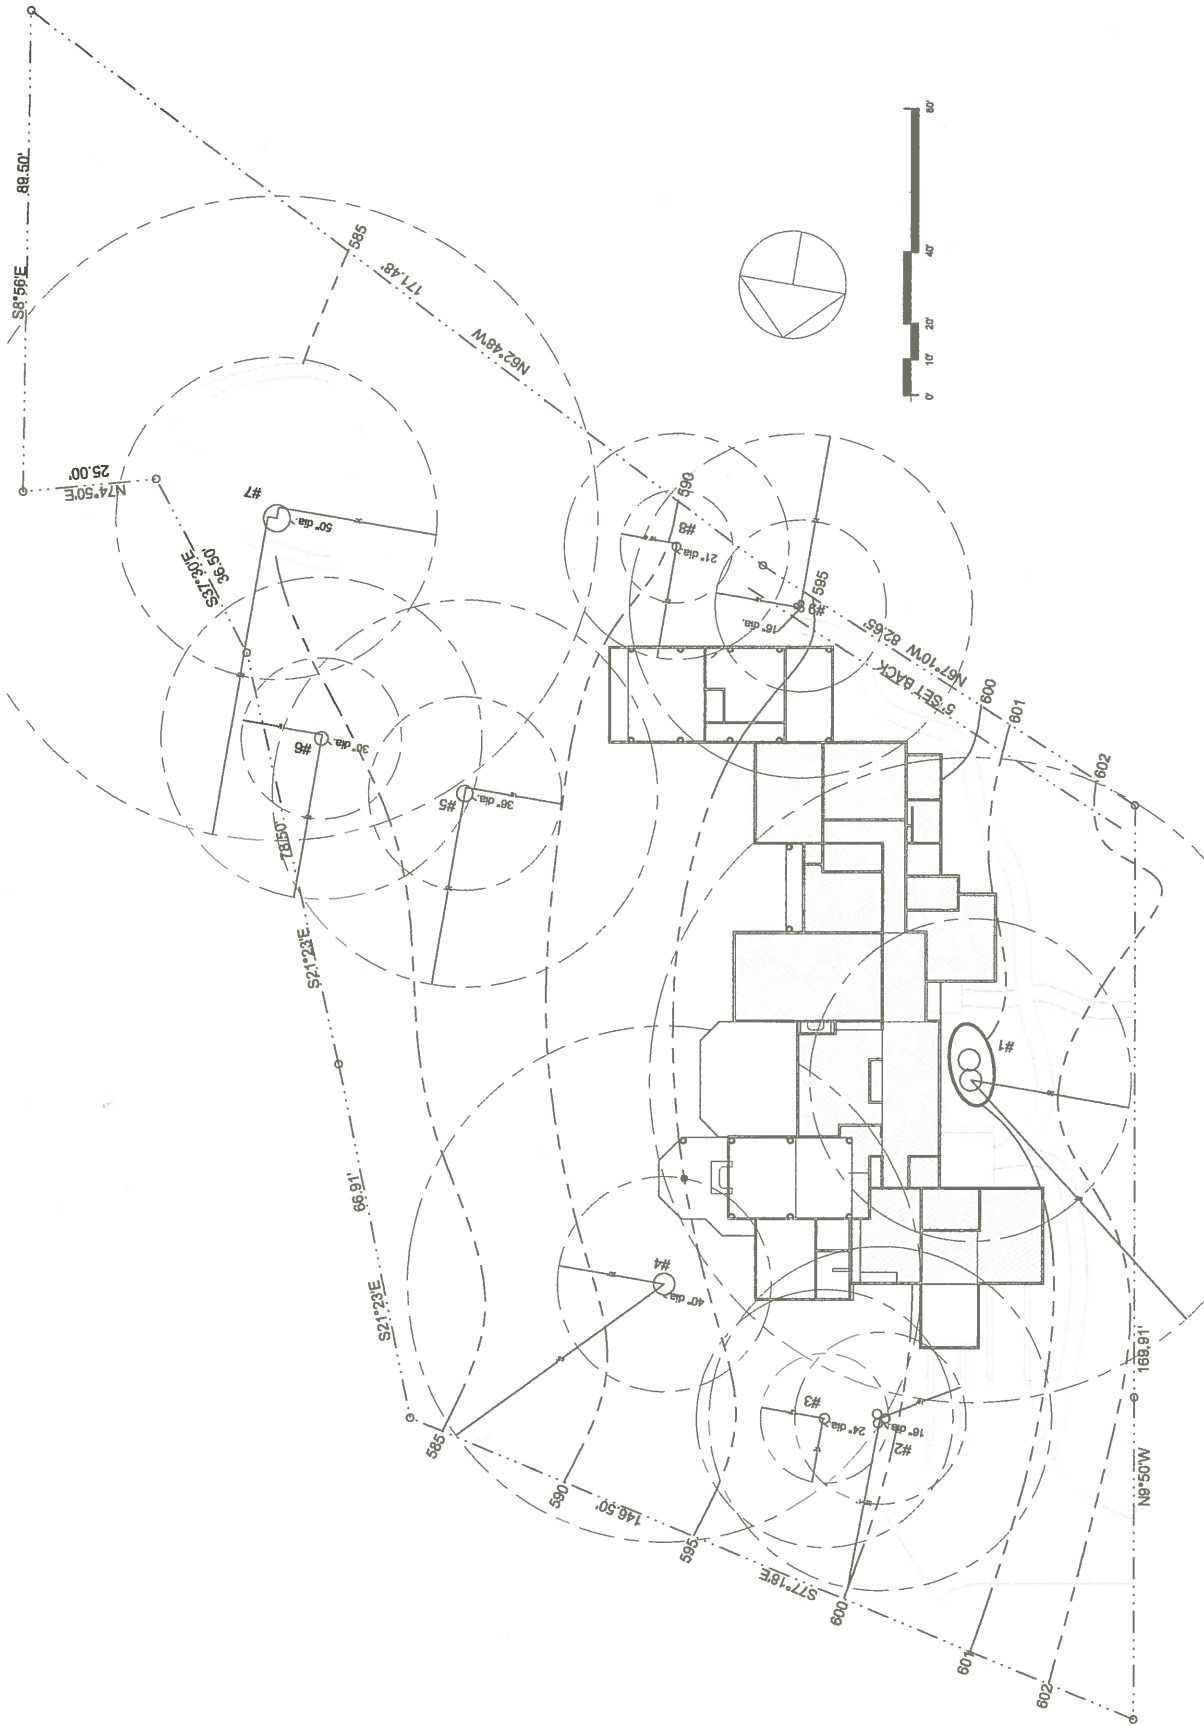

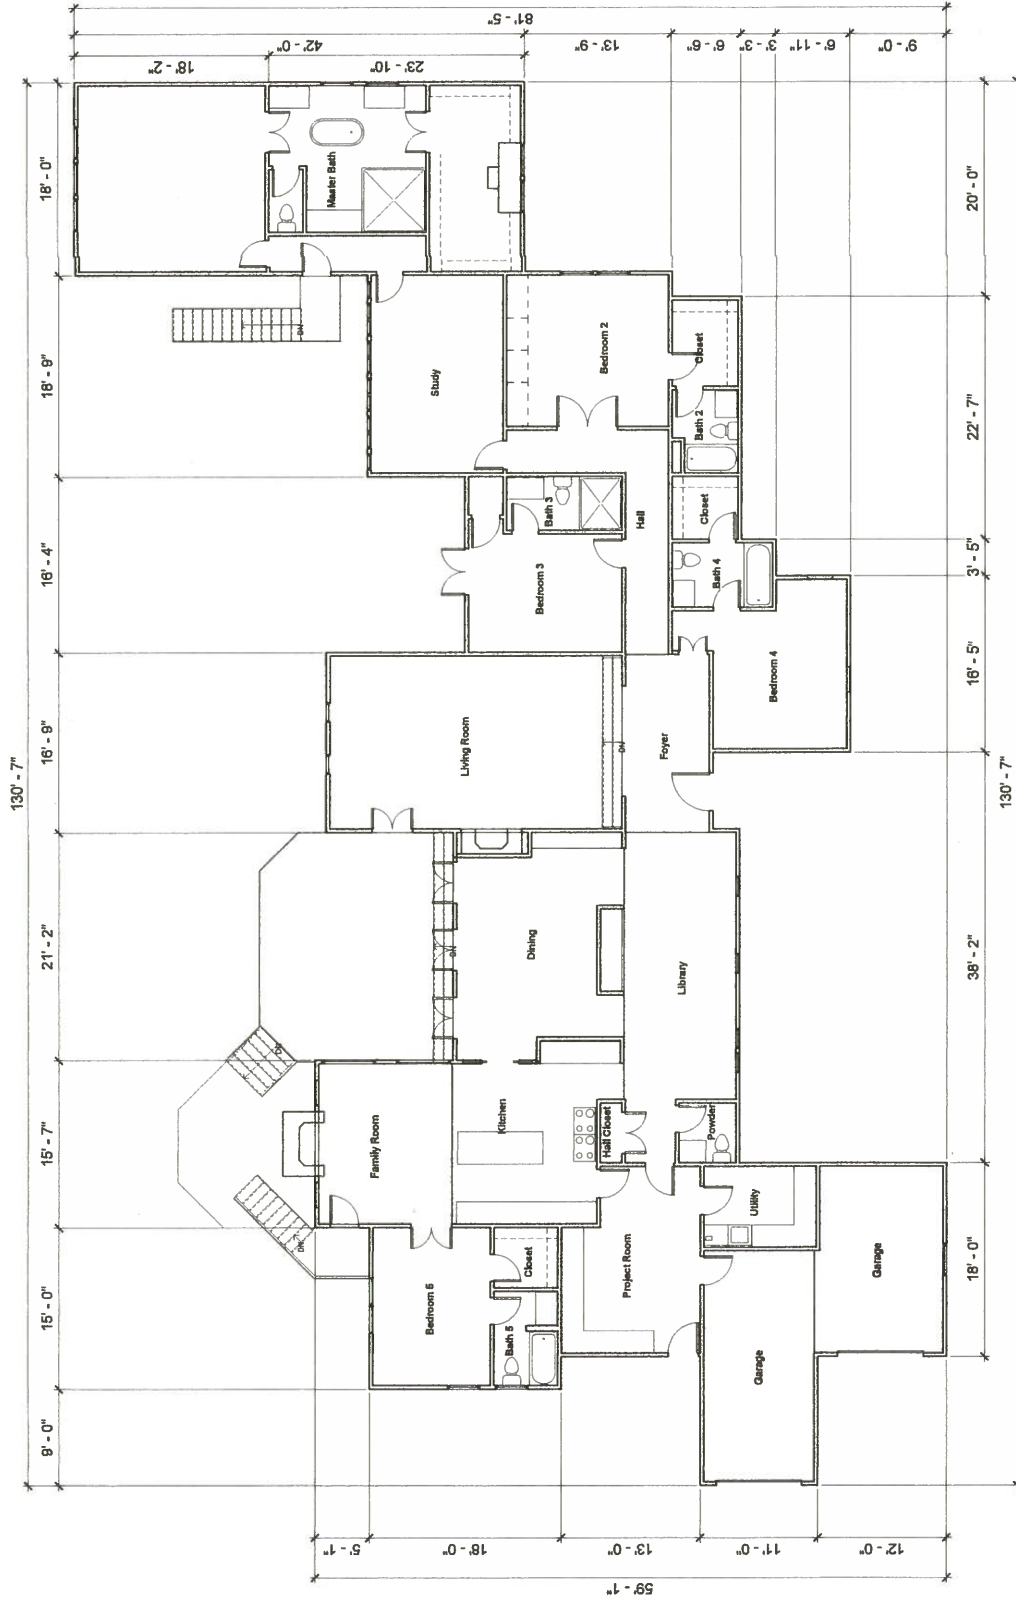

Floor Plan
 3/16" = 1'-0"

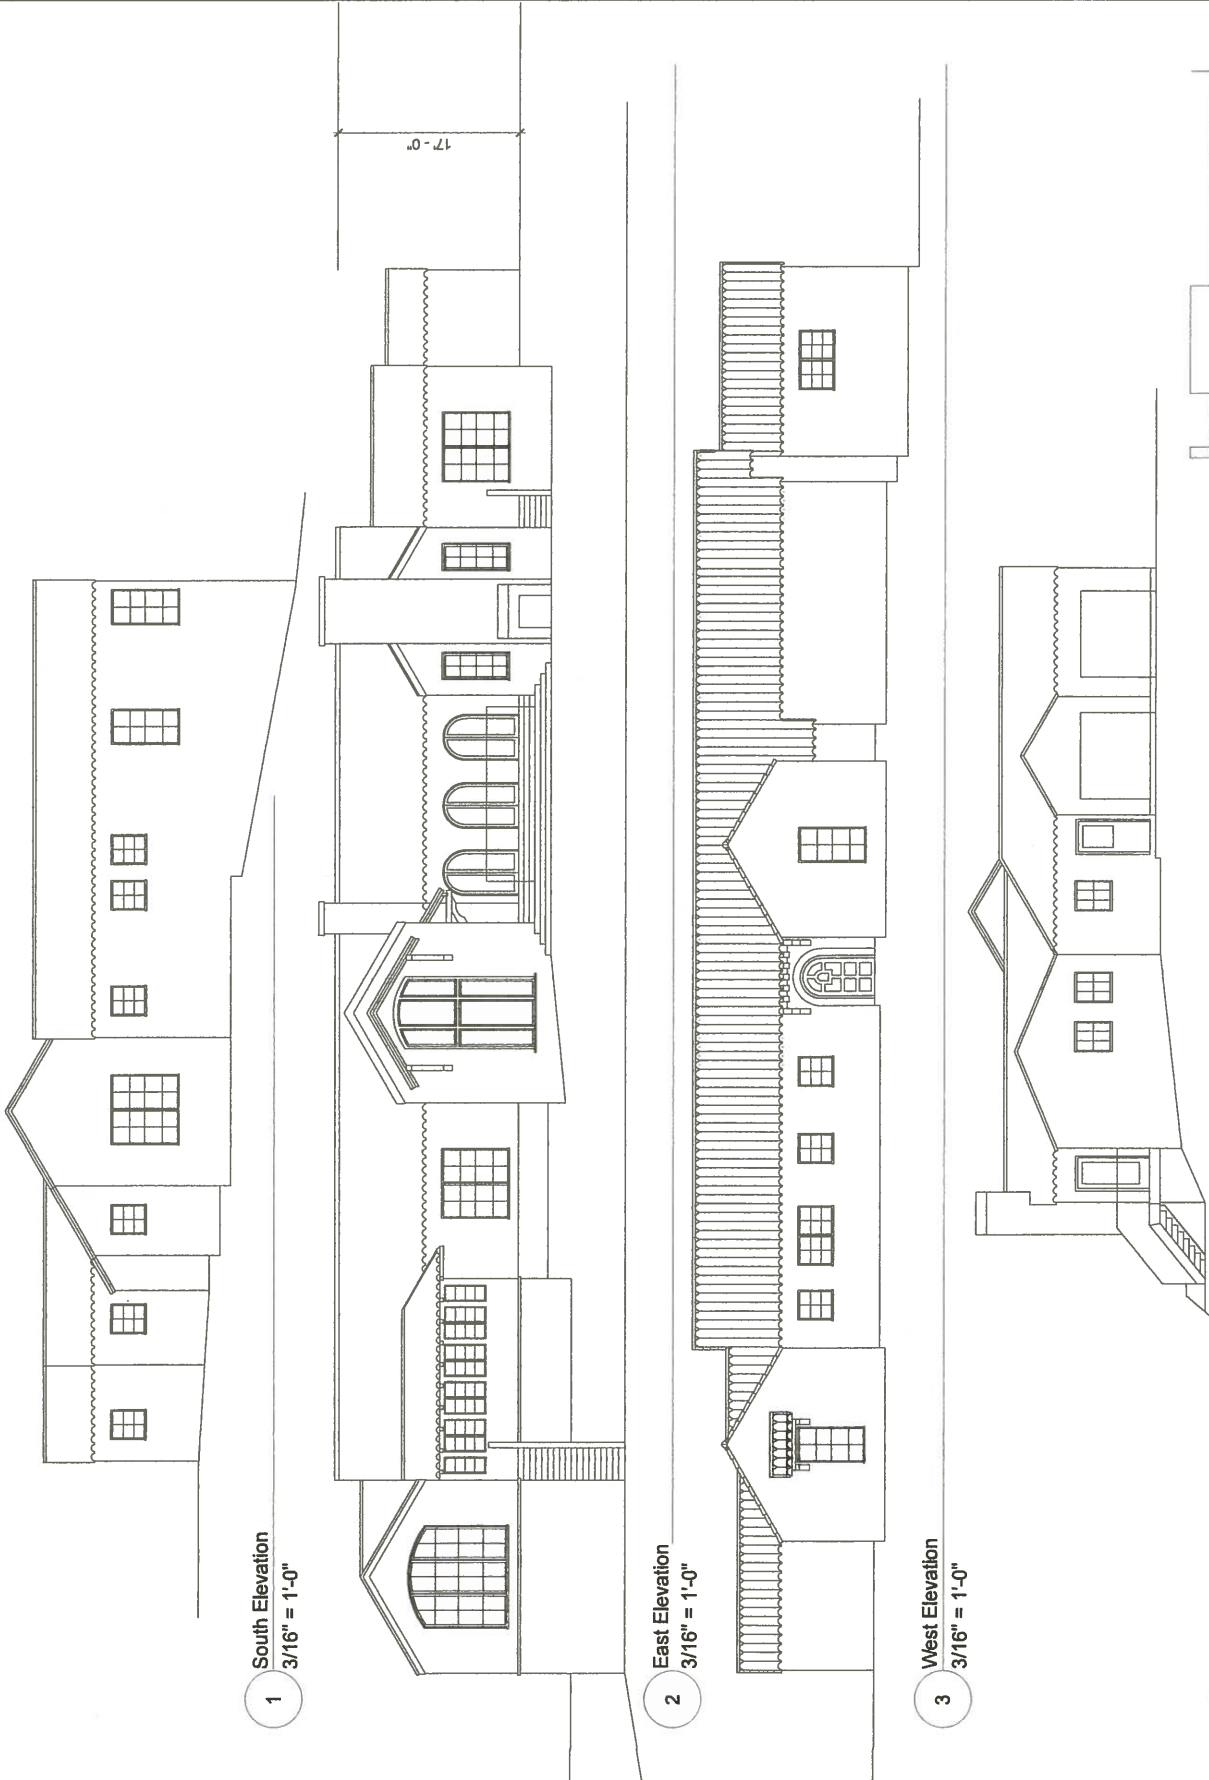

1 South Elevation
3/16" = 1'-0"

2 East Elevation
3/16" = 1'-0"

3 West Elevation
3/16" = 1'-0"

4 North Elevation
3/16" = 1'-0"



HOLLAND
ARCHITECTURAL
1415 PRESTON AVE
AUSTIN, TEXAS 78703
512-577-2061




2707 WOOLDRIDGE DRIVE, AUSTIN TX 78703

SHUMAKER RESIDENCE

Roof Plan

A4
DETAIL

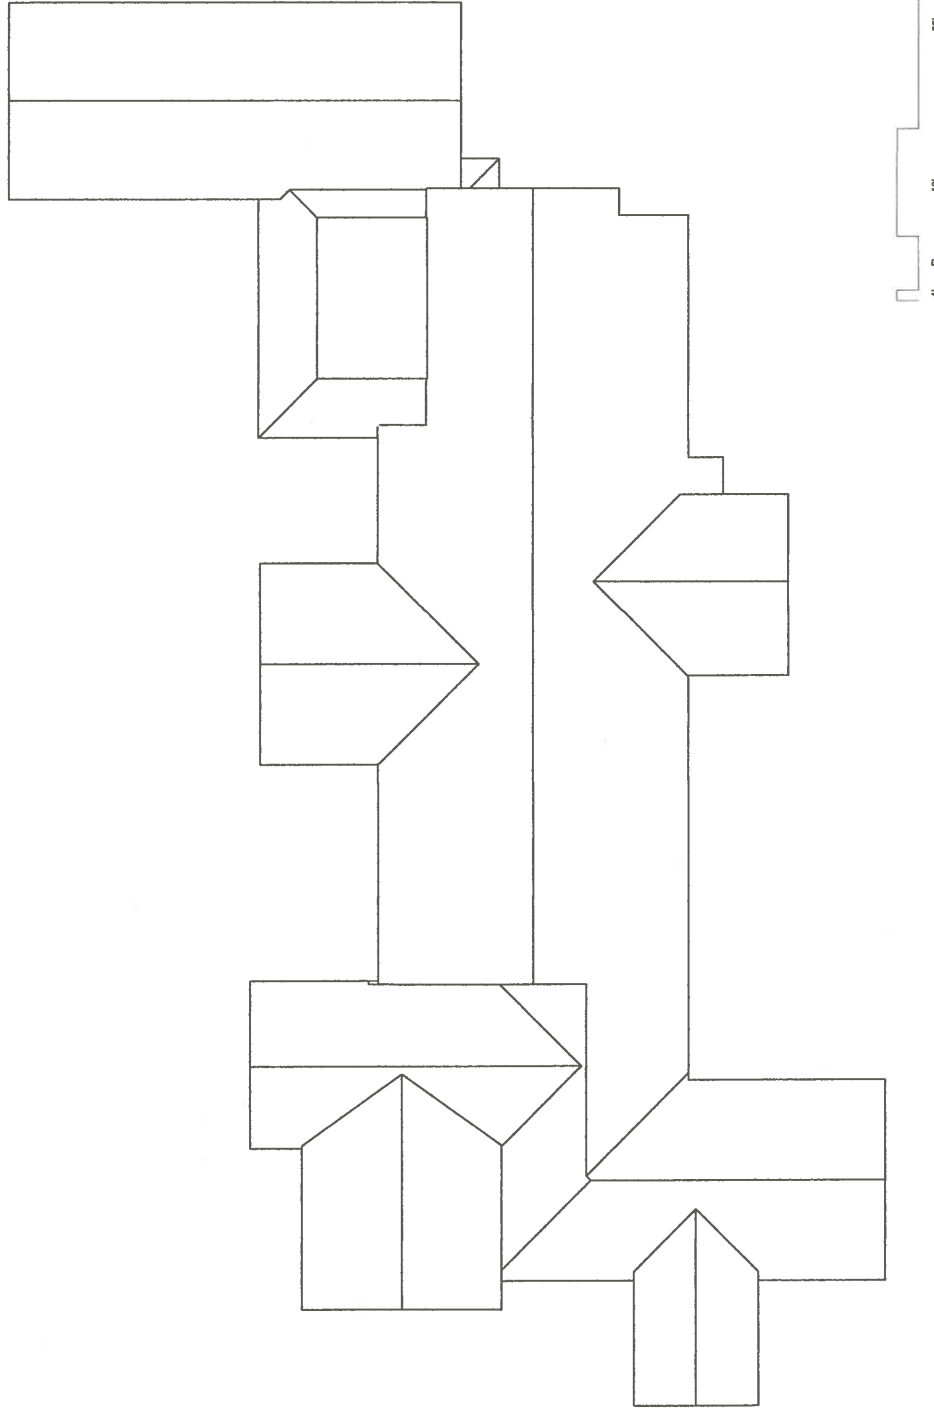

① Roof Plan
3/16" = 1'-0"