



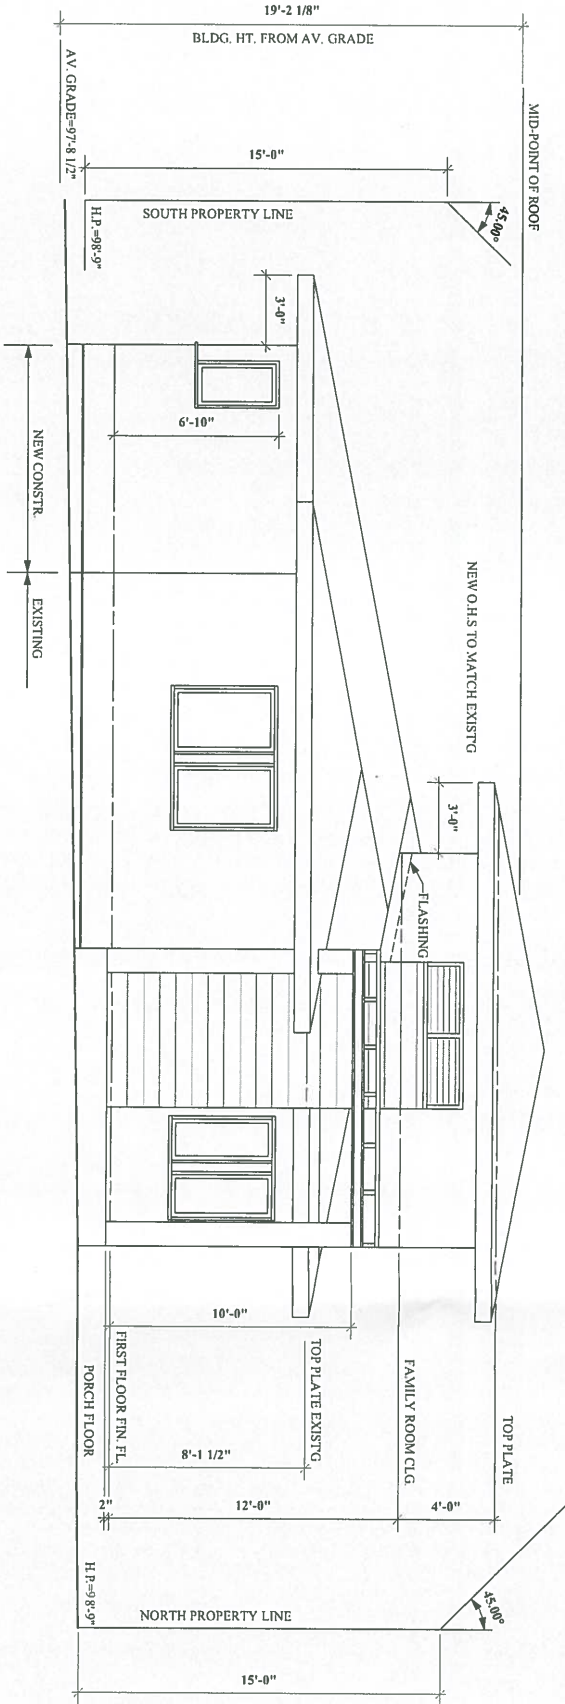

1 EAST ELEVATION

1/8" = 1'-0"

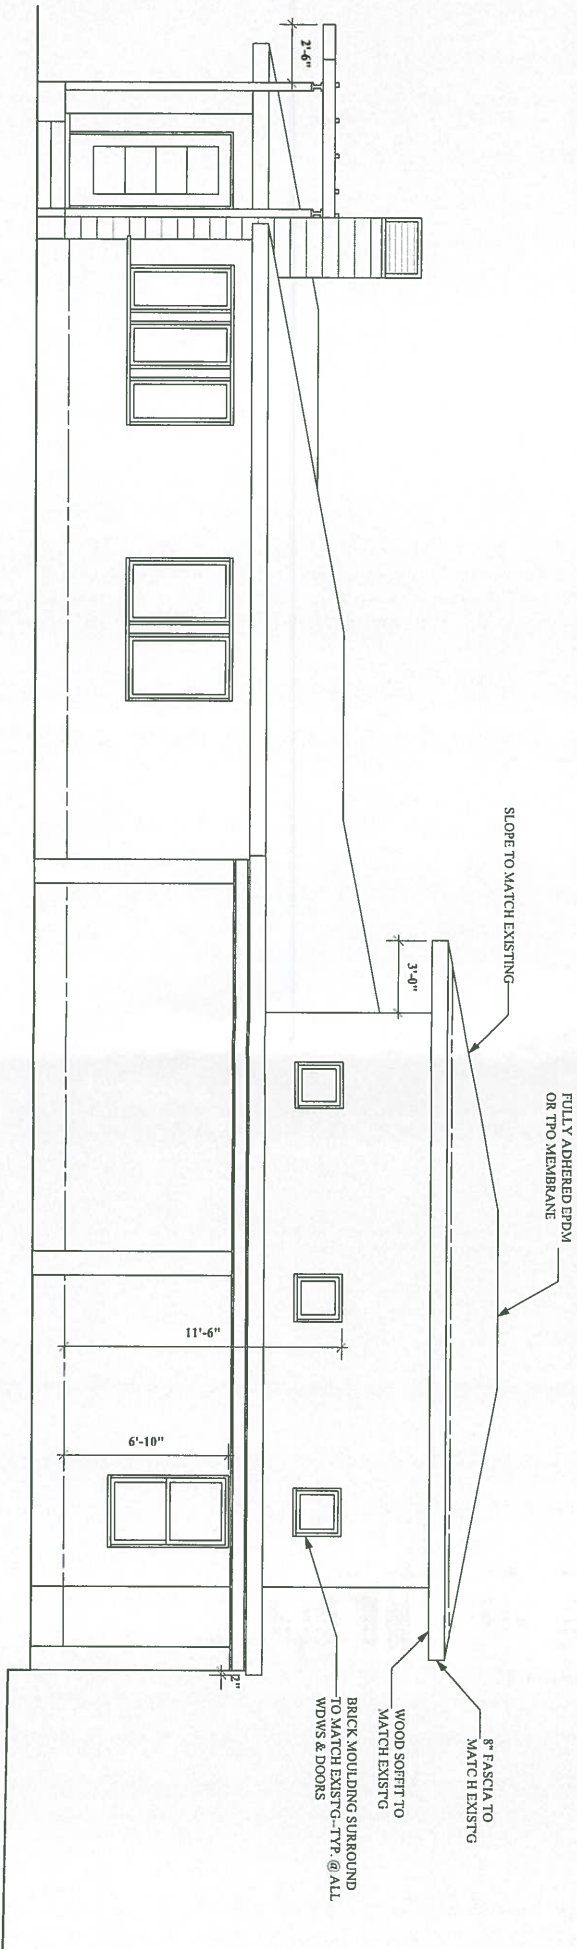

2 NORTH ELEVATION

1/8" = 1'-0"




Architect
Wimberley, TX
Reg. #12424

Leland F. Decker
104 Darling Dr.
512/457-0230


Renovation
Alwais Residence
3204 Oakmont Blvd., Austin, TX

PERMIT 7/27/15

A.5

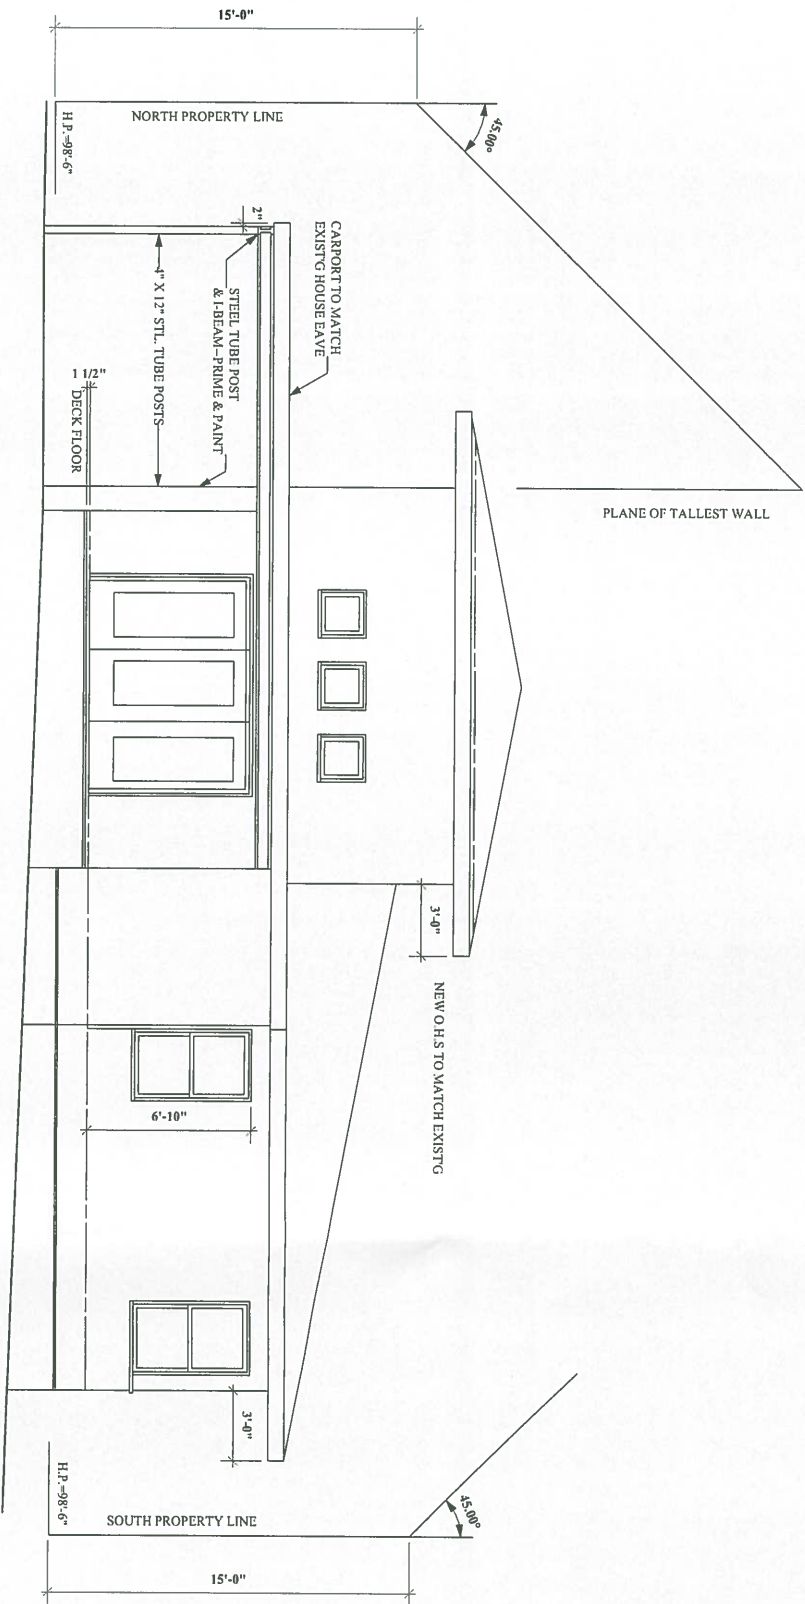

1 WEST ELEVATION
1/8" = 1'-0"

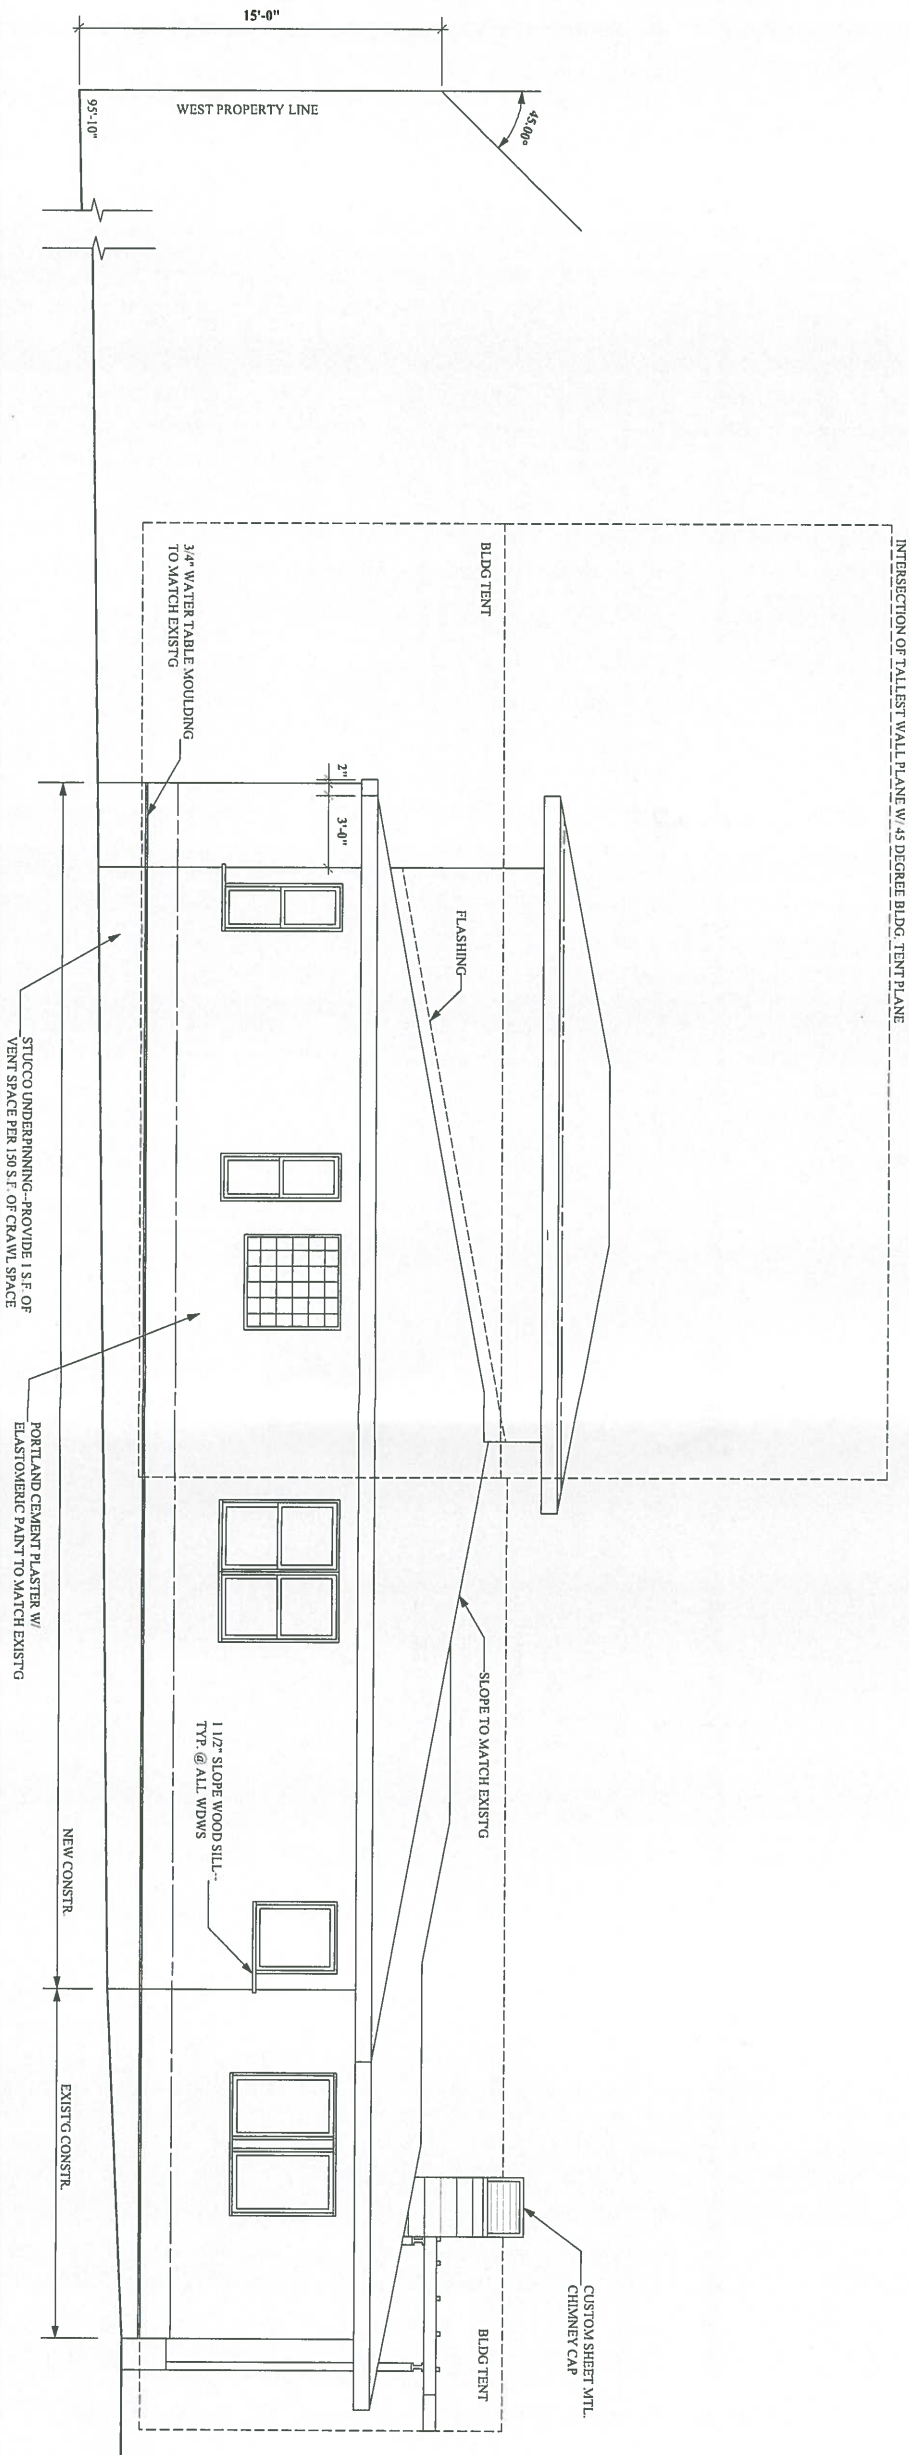

2 SOUTH ELEVATION
1/8" = 1'-0"




Architect
Wimberley, TX
Reg. #12424

Leland F. Decker
104 Darling Dr.
512/457-0230

Renovation
Alwais Residence
3204 Oakmont Blvd., Austin, TX

PERMIT 7/27/15


A.6

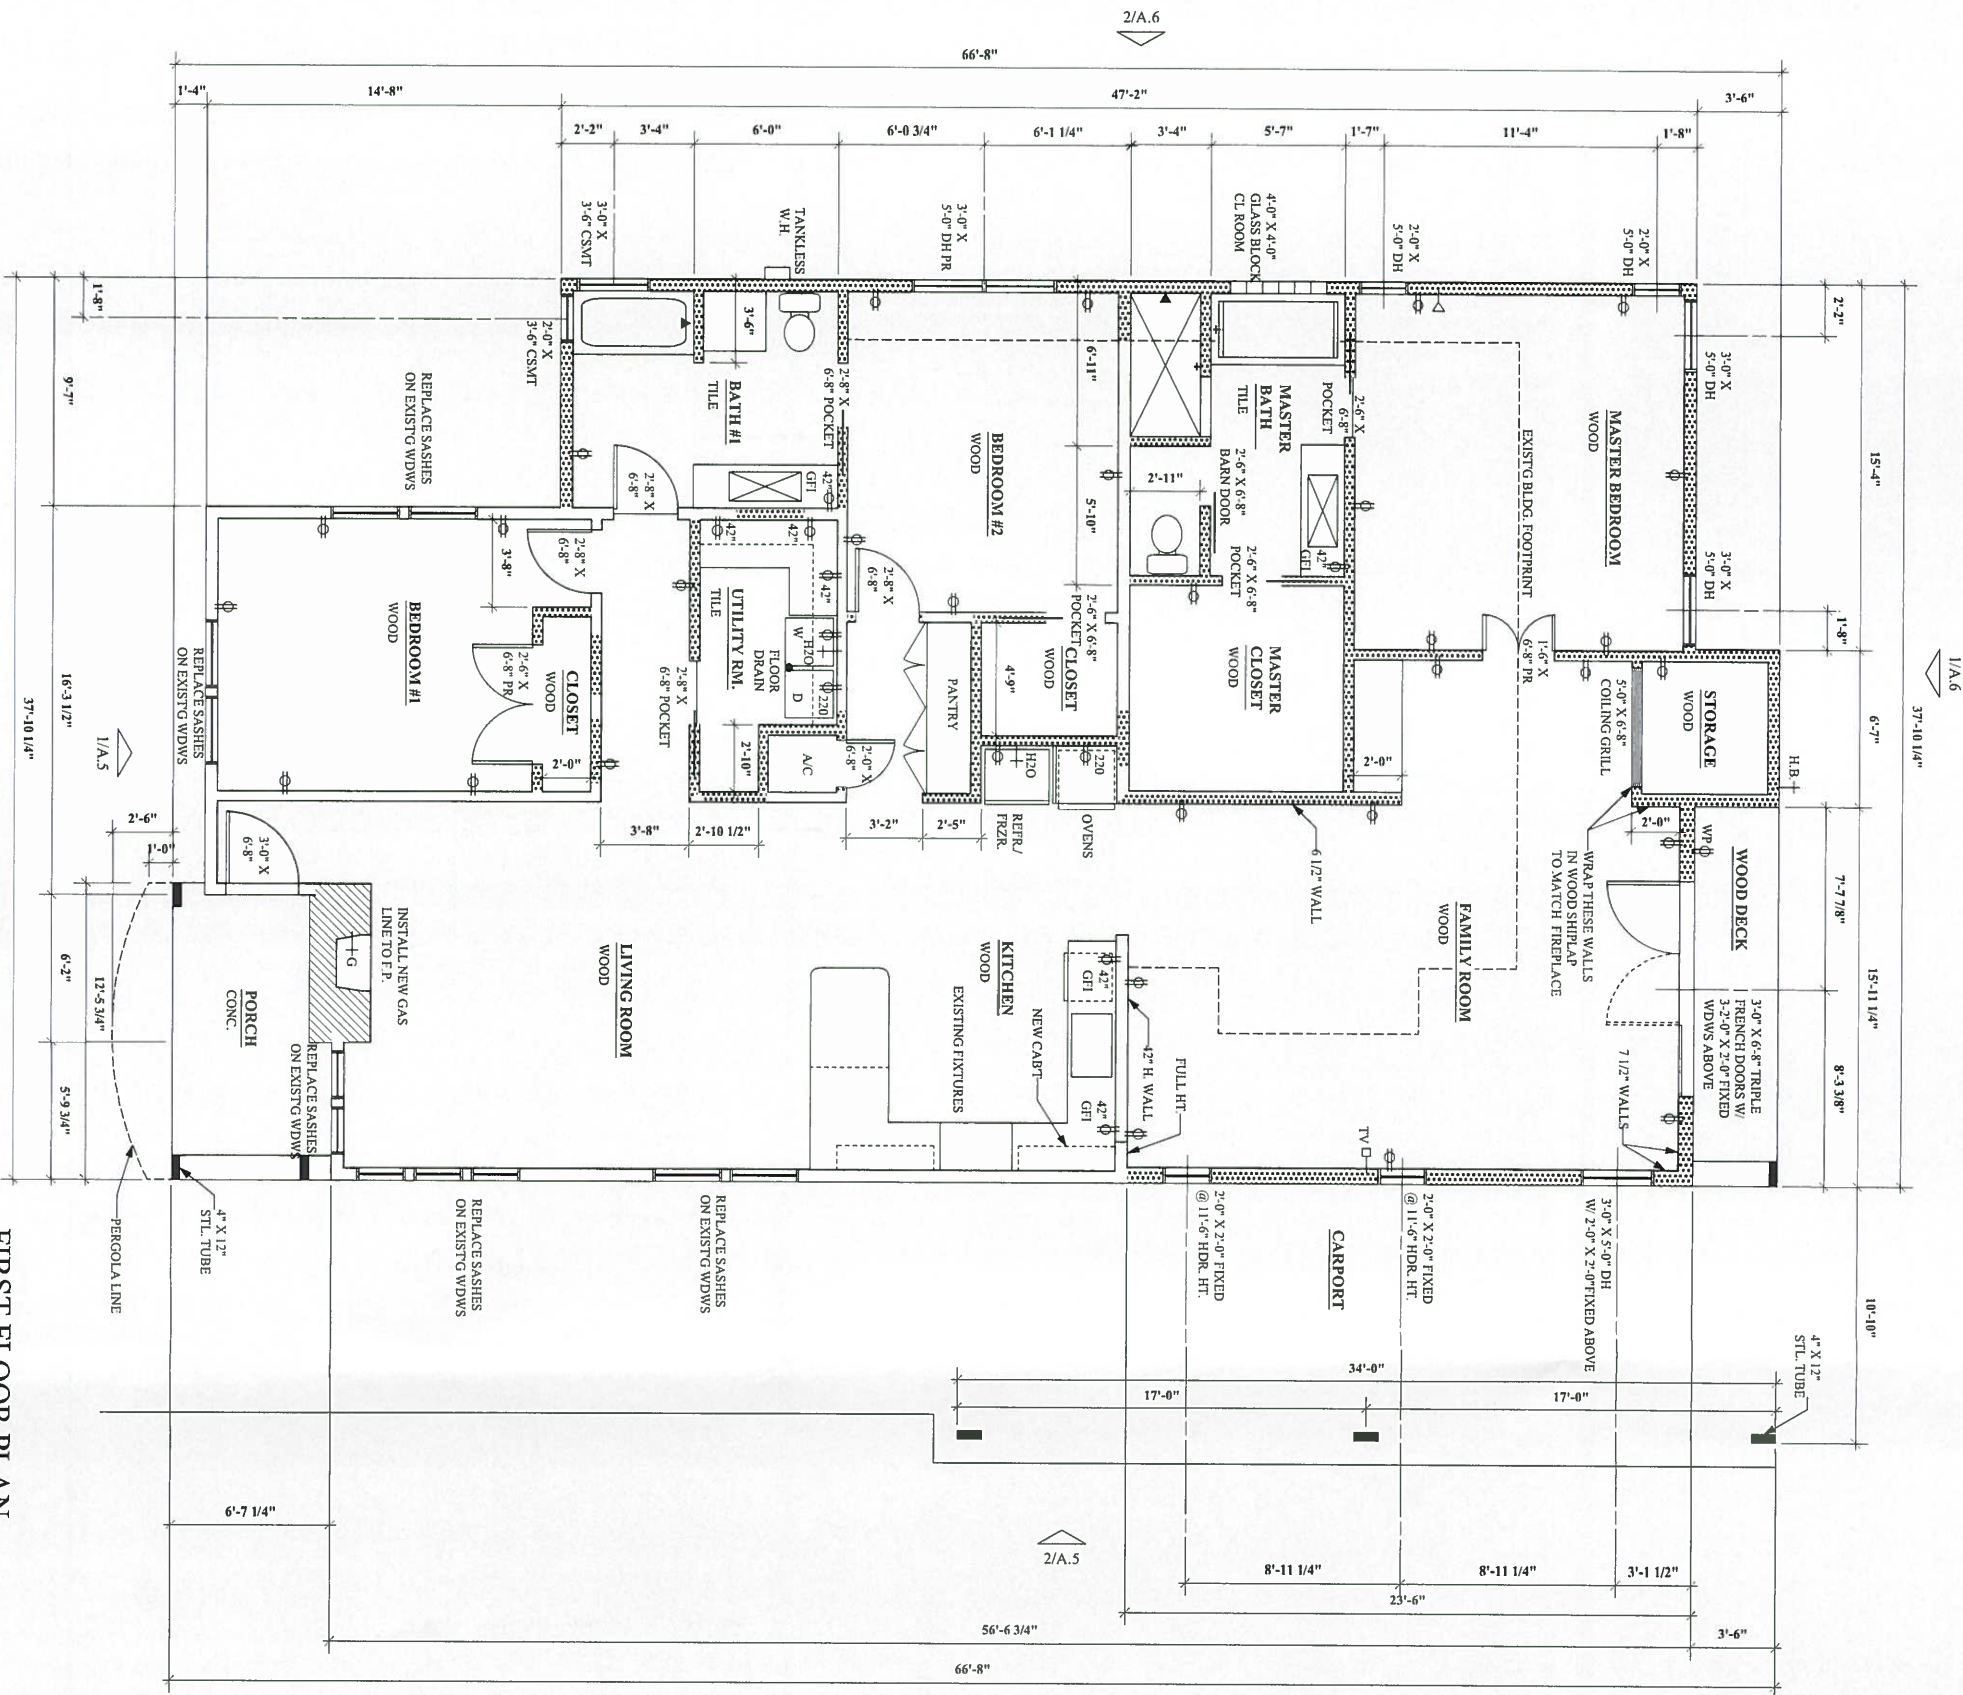




FIRST FLOOR PLAN

1/8" = 1'-0"

- GENERAL NOTES:
1. ALL NEW EXTERIOR WALLS SHALL BE 2" X 4" #2 SYP STUDS @ 16" O.C., EXCEPT FOR WALLS @ FAMILY ROOM, WHICH SHALL BE 2" X 6" #2 SYP STUDS @ 16" O.C.
 2. ALL NEW INTERIOR WALLS SHALL BE 2" X 4" #2 SYP STUDS.
 3. DIMENSIONS ARE TO EXISTG WALLS OR TO NEW STUDS.
 4. ALL EXTERIOR WALLS SHALL BE SHEATHED W/ 1/2" OSB OR PLYWOOD STRUCTURAL SHEATHING. SHEATHING SHALL BE NAILED IN ACCORDANCE W/ BUILDING CODE REQUIREMENTS FOR CONTINUOUSLY SHEATHED BRACED WALLS.

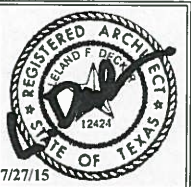

Renovation	Leland F. Decker	Architect
Alwais Residence	104 Darling Dr.	Wimberley, TX
PERMIT 7/27/15	512/457-0230	Reg. #12424

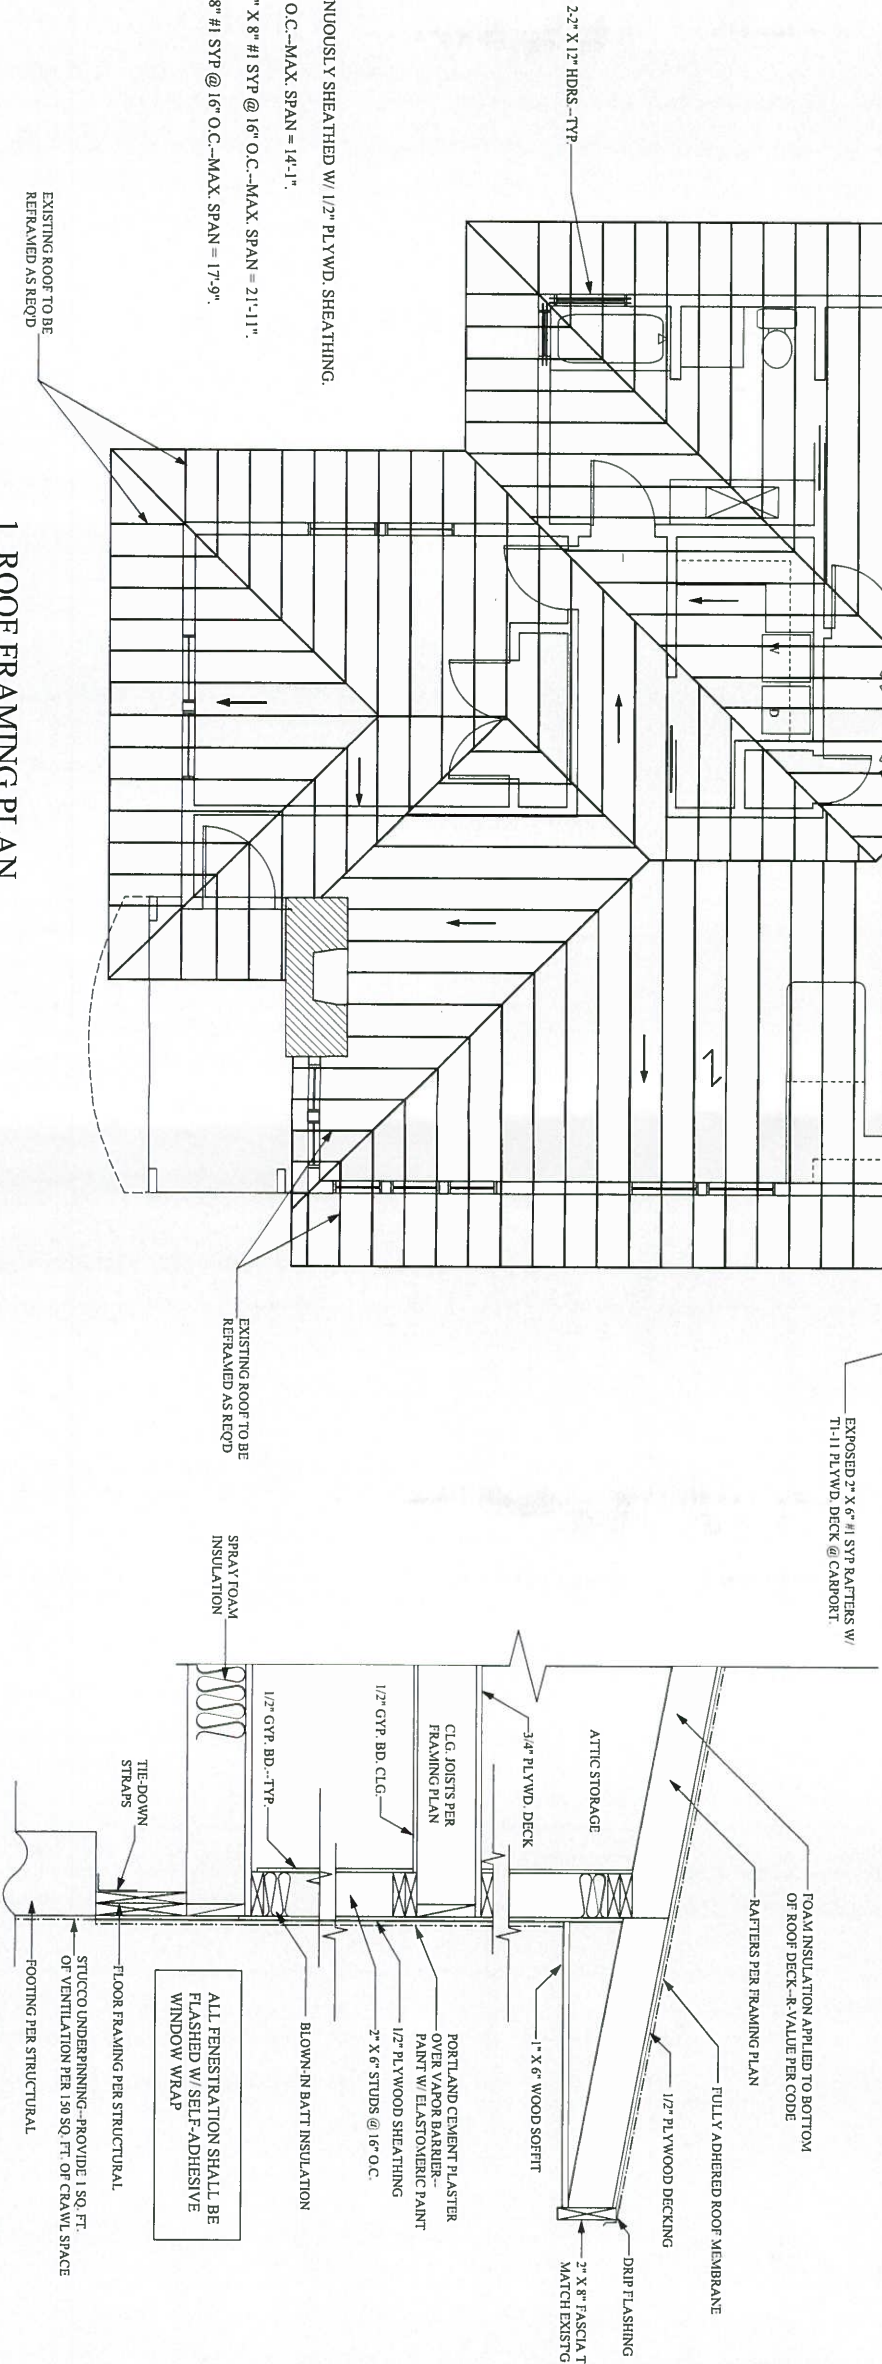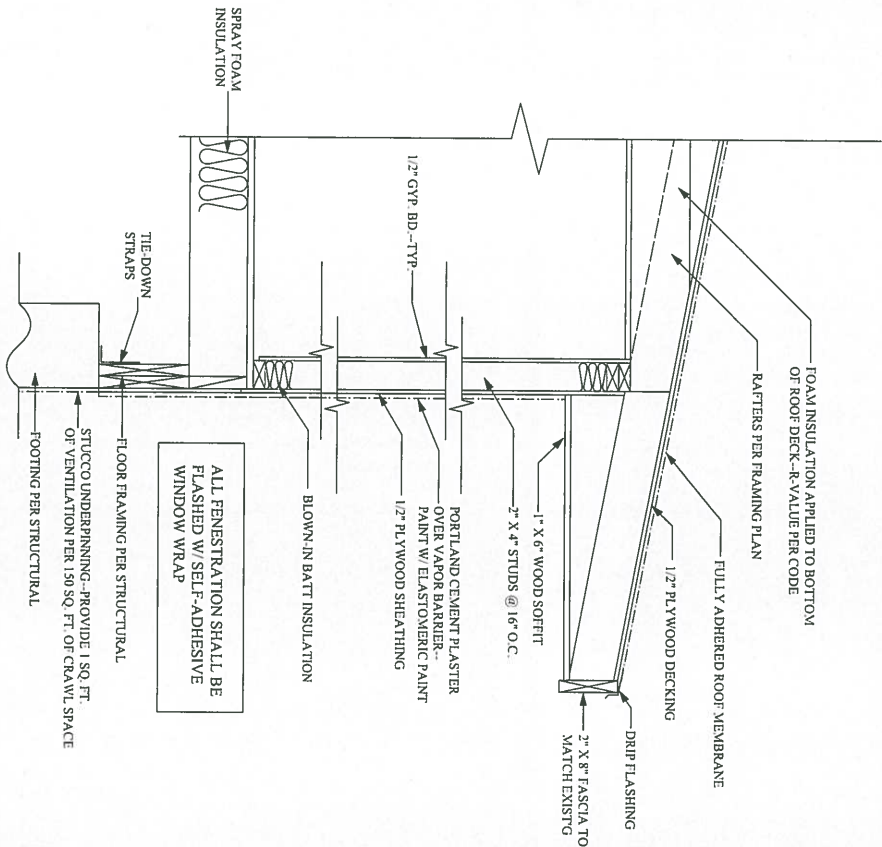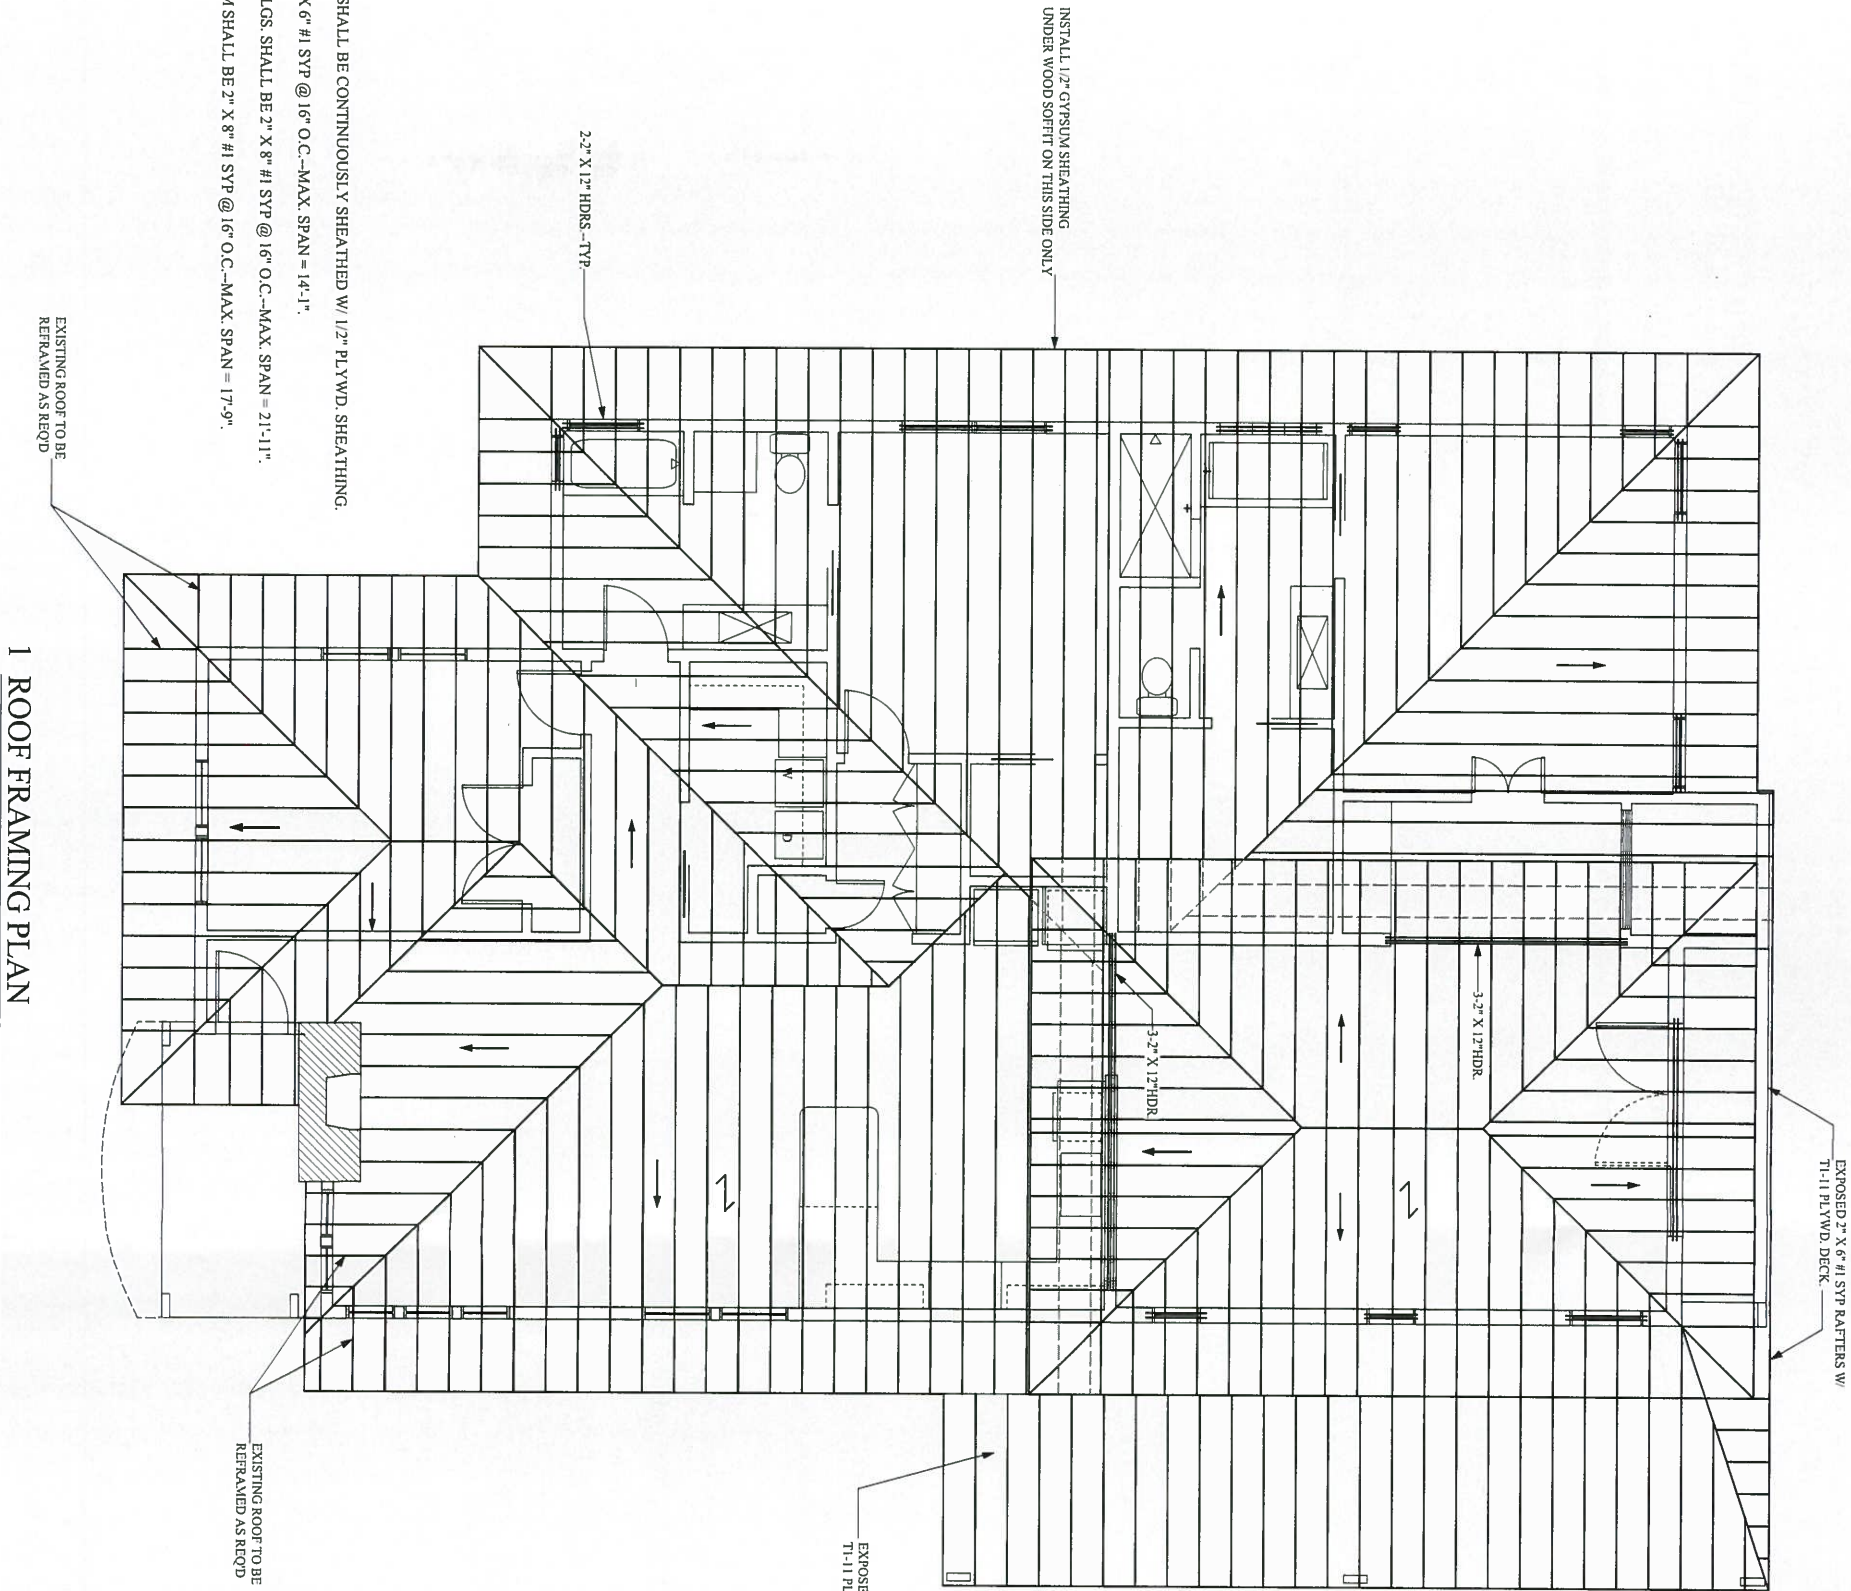


1 ROOF FRAMING PLAN

3 WALL SECTION B

A.8	Renovation	Leland F. Decker	Architect
	Alwais Residence	104 Darling Dr.	Wimberley, TX
PERMIT 7/27/15	3204 Oakmont Blvd., Austin, TX	512/457-0230	Reg. #12424



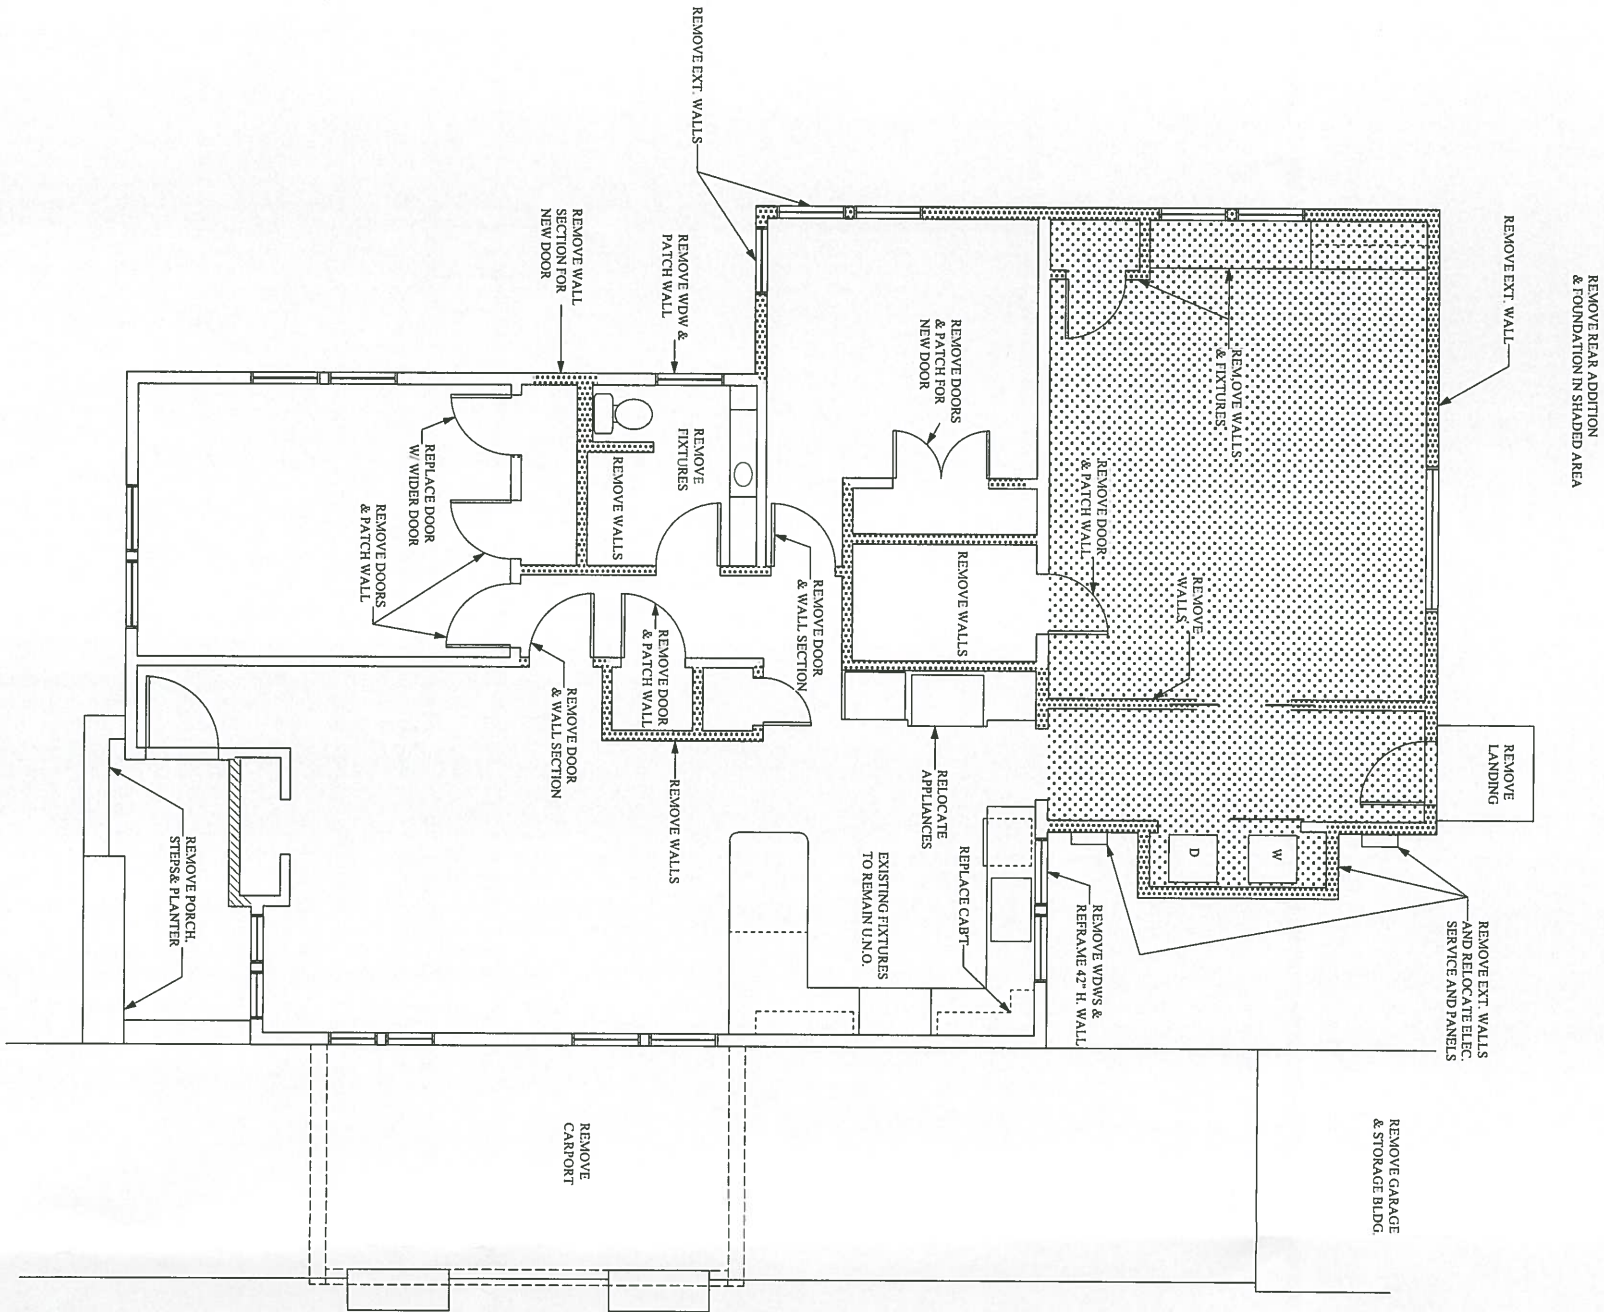

DEMOLITION PLAN

1/8" = 1'-0"

A.2	PERMIT 7/27/15	Renovation Alwais Residence 3204 Oakmont Blvd., Austin, TX	Leland F. Decker Architect 104 Darling Dr. Wimberley, TX 512/457-0230 Reg. #12424	
-----	----------------	--	---	---



