




MEMORANDUM


TO: Stephen Oliver, Chair
Planning Commission Members

FROM: Wendy Rhoades 
Planning and Zoning Department


DATE: March 15, 2016




RE: **C14-2015-0062 – US 183 and McCall Lane Rezoning**
Request for Indefinite Postponement by the Staff

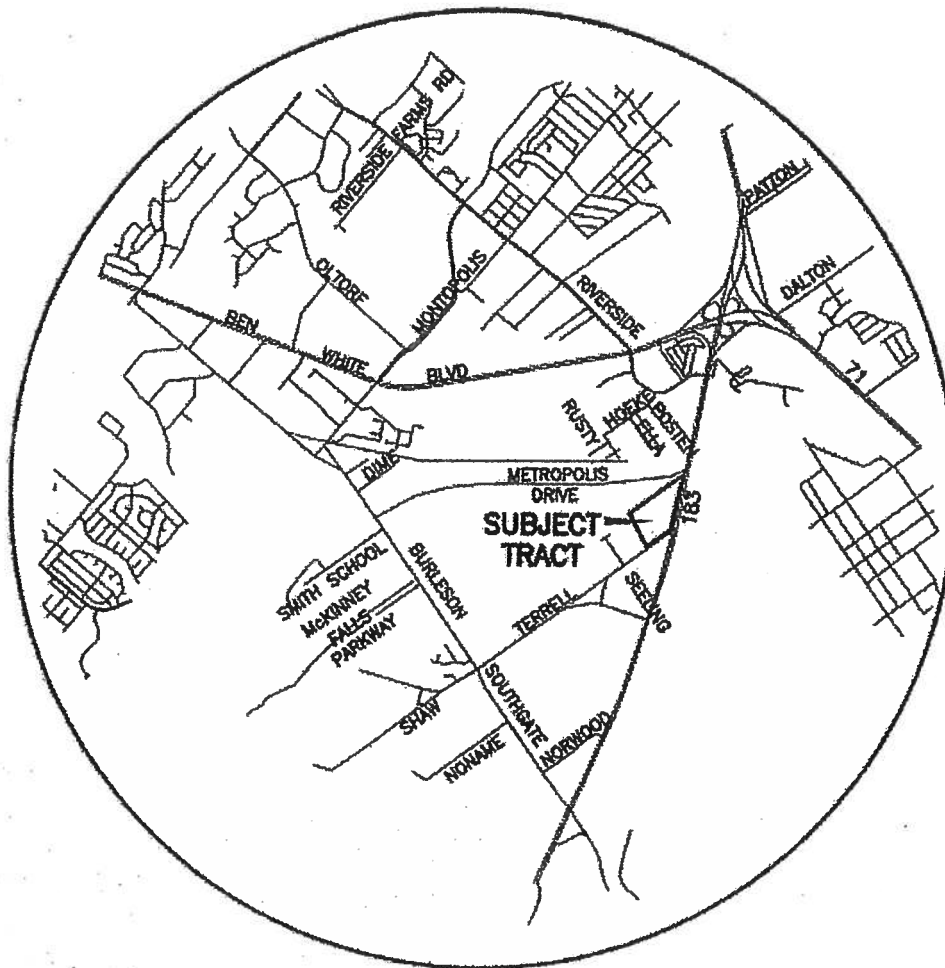The Staff respectfully requests an indefinite postponement request of the above-referenced rezoning case in order to continue working through review of the Traffic Impact Analysis. An indefinite postponement requires that the case be scheduled for Commission within 181 days and re-notification of the surrounding property owners occurs.

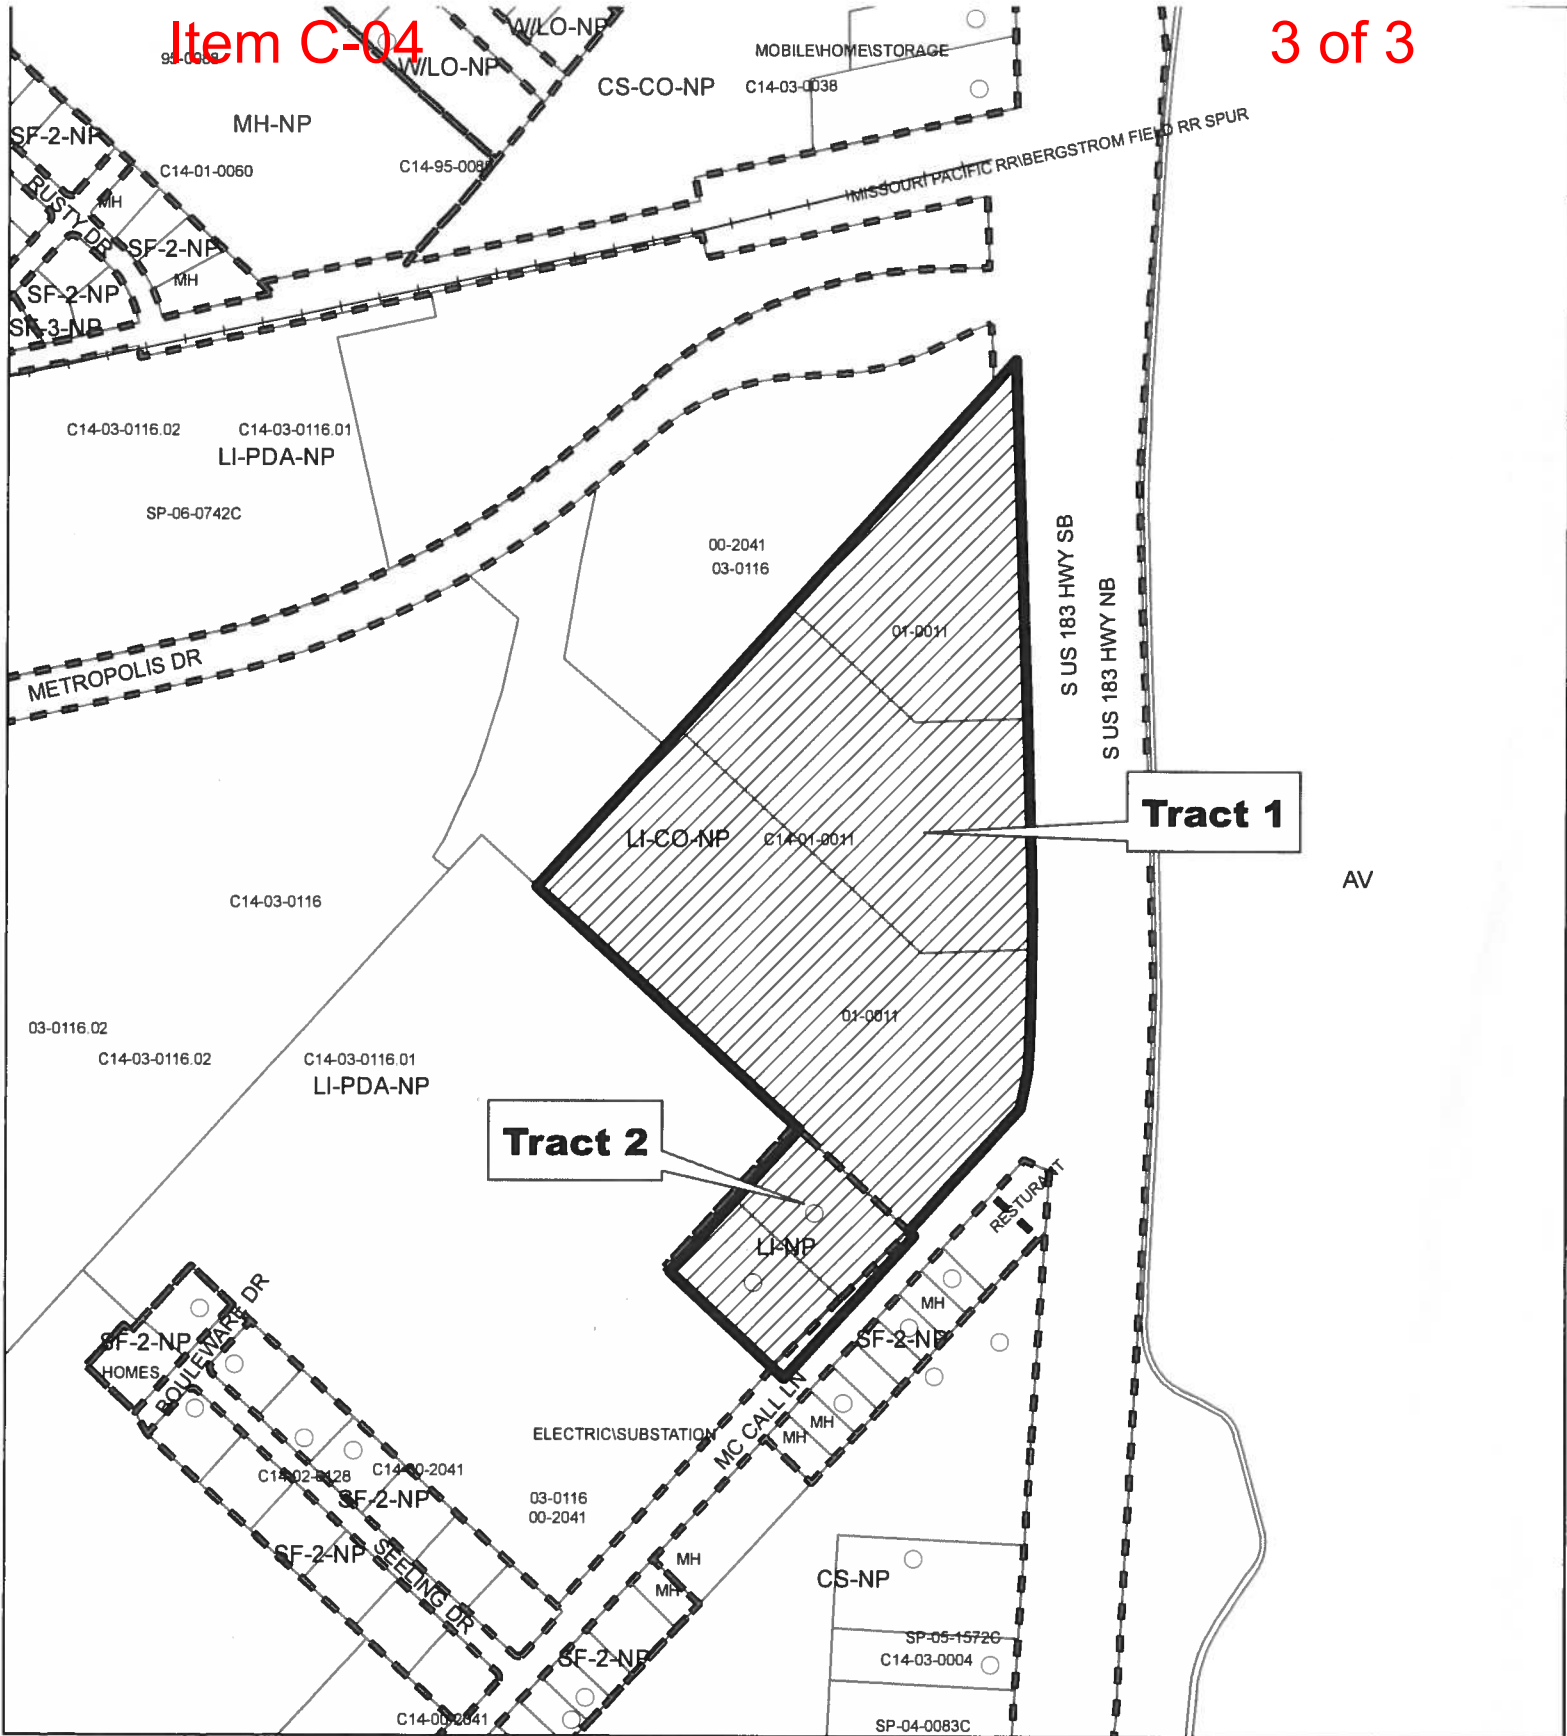

LOCATION MAP
NOT TO SCALE



-  SUBJECT TRACT
-  PENDING CASE
-  ZONING BOUNDARY

ZONING

ZONING CASE#: C14-2015-0062

1" = 400'

This product is for informational purposes and may not have been prepared for or be suitable for legal, engineering, or surveying purposes. It does not represent an on-the-ground survey and represents only the approximate relative location of property boundaries.

This product has been produced by CTM for the sole purpose of geographic reference. No warranty is made by the City of Austin regarding specific accuracy or completeness.

