
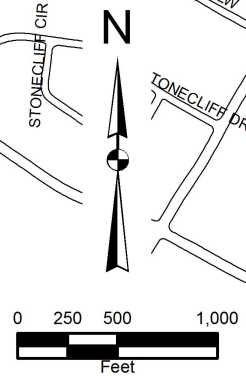


SPICEWOOD SPRINGS PUMP STATION UTILITY IMPROVEMENTS PROJECT LOCATION MAP

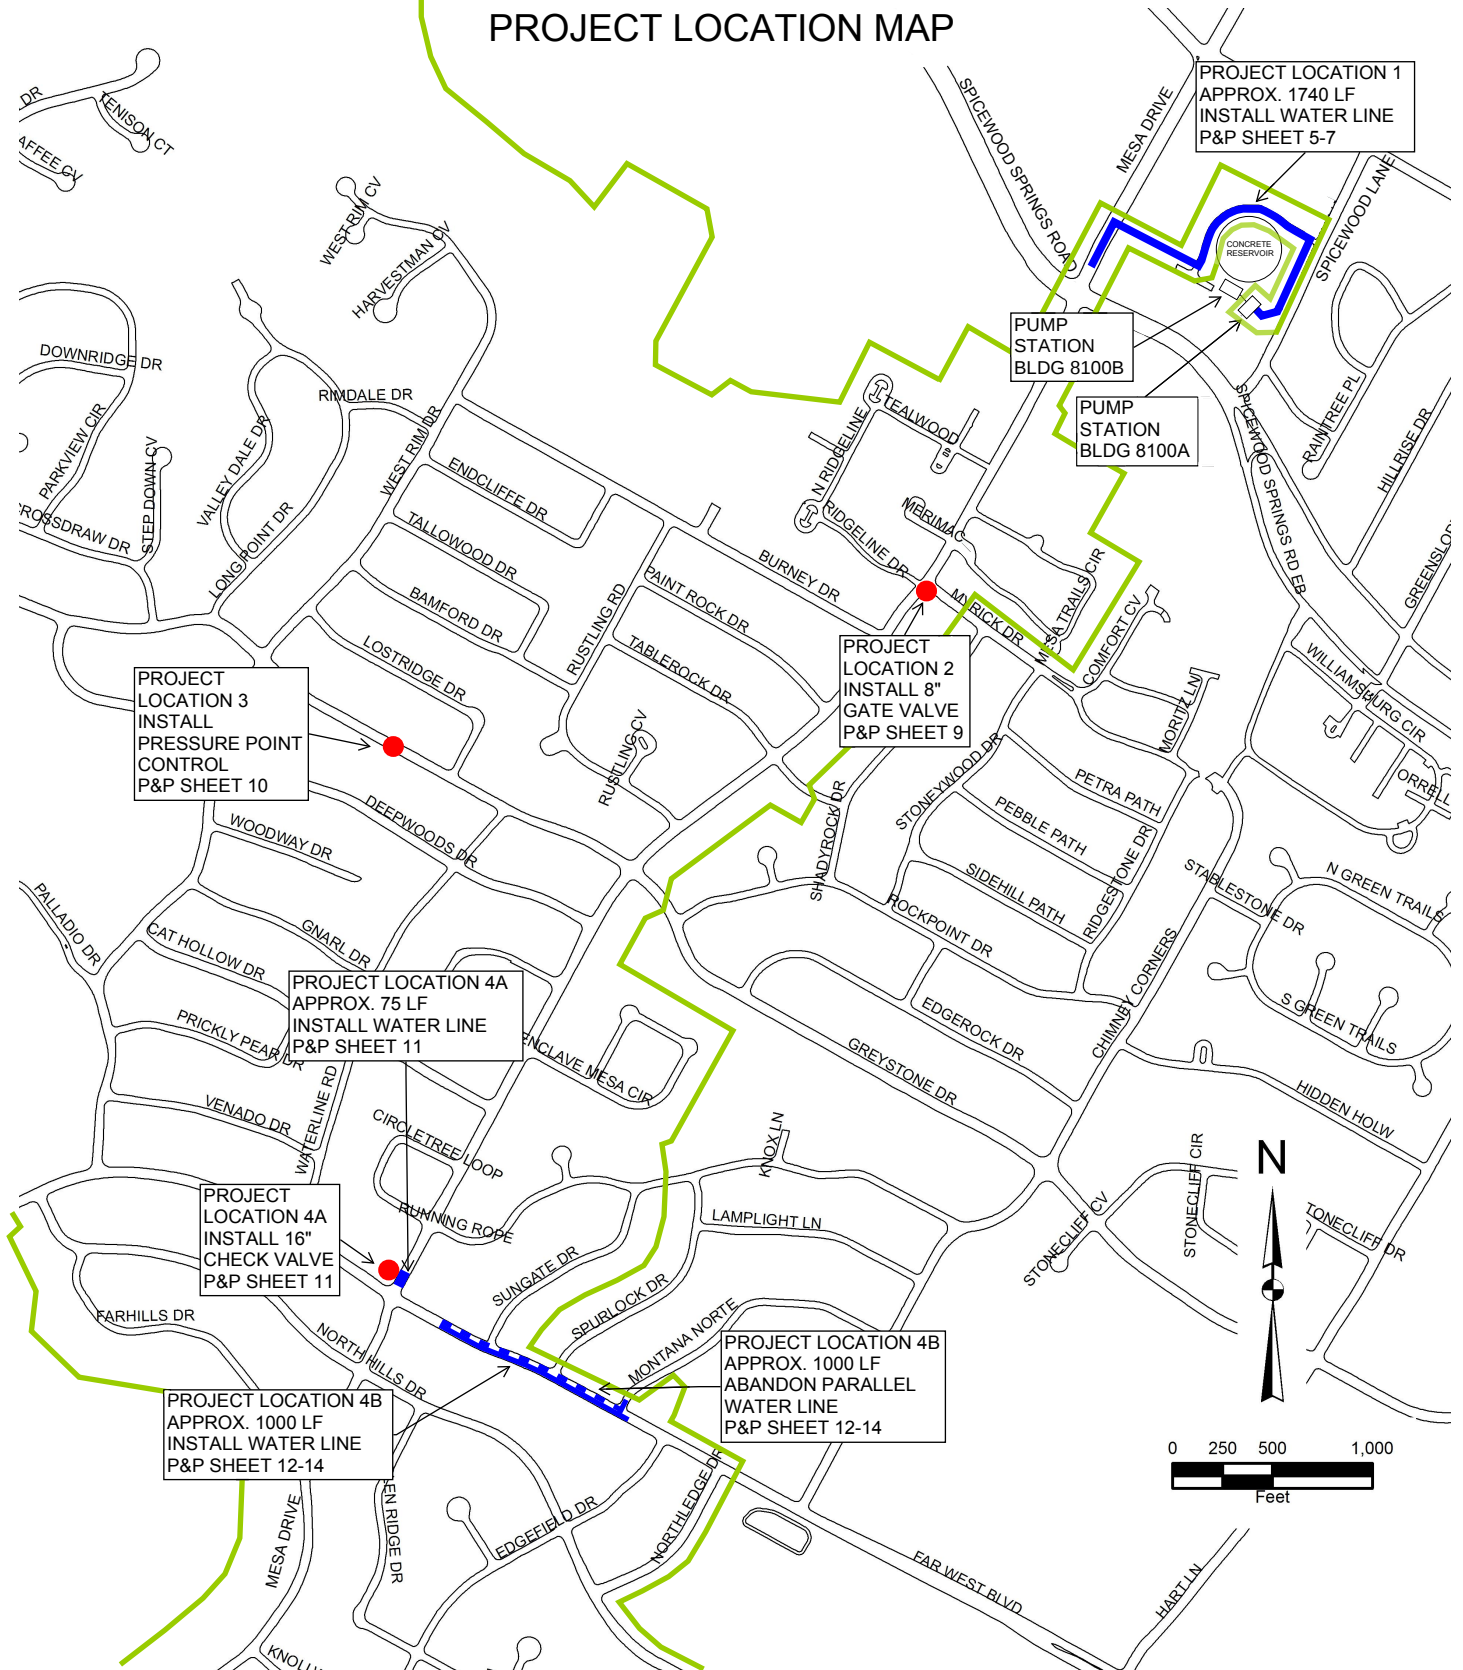

LEGEND

- WL INSTALLATION (APPROX. 2815 LF)
- WL ABANDONMENT (APPROX. 1000 LF)
- APPURTENANCES
- PROPOSED NW A-B PRESS. BOUNDARY