

06/29/2016

CITY OF AUSTIN, TEXAS  
PUBLIC WORKS DEPARTMENT



NOTES:


1. CONTRACTOR SHALL NOTIFY THE PUBLIC WORKS DEPARTMENT 24 HOURS PRIOR TO STARTING CONSTRUCTION OR CLEARING OPERATIONS.
2. CONTRACTOR SHALL CALL "ONE CALL" AT 811 FOR UTILITY LOCATIONS AT LEAST 48 HOURS PRIOR TO ANY WORK IN CITY EASEMENTS OR STREET RIGHT OF WAYS.
3. THIS PROJECT IS LOCATED WITHIN THE WILLIAMSON CREEK WATERSHED (CLASSIFIED AS SUBURBAN) AND SHALL BE DEVELOPED, CONSTRUCTED AND MAINTAINED IN ACCORDANCE WITH CHAPTER 25 OF THE CODE OF THE CITY OF AUSTIN.
4. A PORTION OF THIS SITE IS LOCATED WITHIN PARKLAND OR LAND USED FOR PARK PURPOSES. (IF SUCH LAND IS INCLUDED, DOCUMENTATION OF PARKS AND RECREATION DEPT APPROVAL IS REQUIRED AT THE TIME OF SUBMITTAL FOR GENERAL PERMIT PROGRAM APPROVAL.)
5. A PORTION OF THIS SITE IS LOCATED WITHIN THE 100-YEAR FLOODPLAIN, PER CITY OF AUSTIN AND FEDERAL EMERGENCY MANAGEMENT AGENCY FLOOD INSURANCE RATE MAP(S) NO 48453C0580H, DATED 09/26/2008.
6. THIS PROJECT IS WITHIN THE EDWARDS AQUIFER RECHARGE ZONE AS DEFINED BY THE CITY OF AUSTIN. THIS PROJECT IS WITHIN THE EDWARDS AQUIFER RECHARGE ZONE AS REGULATED BY THE TEXAS COMMISSION ON ENVIRONMENTAL QUALITY (TCEQ).
7. THERE ARE / ARE NO CRITICAL ENVIRONMENTAL FEATURES WITHIN 150' OF ANY PORTION OF THIS PROJECT. A FIELD INVESTIGATION HAS / HAS NOT BEEN PERFORMED AS A PART OF THIS PROJECT. (A FIELD INVESTIGATION HAS NOT BEEN PERFORMED AS A PART OF THIS PROJECT AND IS NOT REQUIRED.)
8. THE STANDARD SHEETS INCLUDED IN THIS PLAN SET WERE PROVIDED BY THE GENERAL PERMIT PROGRAM OFFICE FOR USE ON GENERAL PERMIT PROJECTS ONLY. IF ANY MODIFICATIONS TO THE SHEETS WERE MADE, THEY ARE CLEARLY INDICATED ON THE SHEET ITSELF AND IN THE COVER SHEET INDEX.
9. ADDITIONAL TRENCH E/S CONTROL: TRIANGULAR SEDIMENT FILTER DIKE WILL BE INSTALLED ACROSS FULL WIDTH OF TRAFFIC CLOSURE AND DOWNSTREAM OF CONSTRUCTION AREA, PERPENDICULAR TO CURB. FILTER DIKE TO FOLLOW ACTIVE CONSTRUCTION. REMOVING AND RE-SETTING FILTER DIKE IS CONSIDERED SUBSIDIARY TO BARRICADES AND TRAFFIC HANDLING.
10. PROJECT SCHEDULE MUST BE APPROVED BY THE GENERAL PERMIT PROGRAM (GPP) COORDINATOR. INSTALLATION AND REMOVAL OF TEMPORARY AND PERMANENT EROSION/SEDIMENTATION CONTROLS MUST BE REFLECTED IN THE SCHEDULE, BY STATION NUMBER. GPP INSPECTOR MUST BE NOTIFIED A MINIMUM OF 48 HOURS IN ADVANCE OF TRANSITION BETWEEN PHASES.
11. APPROPRIATE EASEMENTS/APPROVALS MUST BE SECURED AND DOCUMENTED FOR PROJECT AREAS LOCATED OUTSIDE OF RIGHT OF WAYS. NO WORK SHALL BE PERFORMED WITHIN THESE AREAS UNTIL ASSOCIATED RIGHT OF ENTRY HAS BEEN SECURED. ADDITIONALLY, THIS PROJECT WILL NOT BE CONSIDERED COMPLETE UNTIL ALL RECORDED EASEMENT DOCUMENT NUMBERS HAVE BEEN OBTAINED AND SHOWN ON PLANS.
12. CONTRACTOR SHALL STAKE ALL PROPOSED SERVICE CONNECTIONS LOCATED WITHIN THE CRITICAL ROOT ZONE OF TREES 8" IN CALIPER AND LARGER AT LEAST 21 CALENDAR DAYS PRIOR TO CONSTRUCTION OF SUCH SERVICES. STAKING SHALL CONSIST OF A LATH WITH NAIL AND PAINT MARKINGS. IN CASES WHERE A STAKE CANNOT BE PLACED WITHOUT DAMAGING PROPERTY, CONTRACTOR MAY USE PAINT ONLY. ONCE STAKING IS COMPLETED, IT IS THE CONTRACTOR'S RESPONSIBILITY TO INFORM THE CITY OF AUSTIN'S CONSTRUCTION INSPECTOR WITHIN TWENTY-FOUR HOURS. THE CITY OF AUSTIN'S CONSTRUCTION INSPECTOR WILL THEN COORDINATE A FIELD REVIEW OF THE SERVICE LOCATIONS WITH THE GENERAL PERMIT PROGRAM COORDINATOR AND PROPERTY OWNERS. SERVICE LINE LOCATIONS MAY BE ADJUSTED BASED ON THE REVIEW AND WILL BE RESTAKED BY THE CONTRACTOR AT NO ADDITIONAL COST TO THE CONTRACT. ALL SERVICE LINE STAKING SHALL BE MAINTAINED UNTIL THE SERVICE IS INSTALLED.

NOTES:  
GENERAL PERMIT PROGRAM APPROVAL DOES NOT CONSTITUTE UTILITY ALIGNMENT/ASSIGNMENT APPROVAL.  
RELEASE OF THIS APPLICATION DOES NOT CONSTITUTE A VERIFICATION OF ALL DATA, INFORMATION AND CALCULATIONS SUPPLIED BY THE APPLICANT. THE ENGINEER OF RECORD IS SOLELY RESPONSIBLE FOR THE COMPLETENESS, ACCURACY, AND ADEQUACY OF HIS/HER SUBMITTAL, WHETHER OR NOT THE APPLICATION IS REVIEWED FOR CODE COMPLIANCE BY CITY ENGINEERS.

GENERAL PERMIT PROGRAM CORRECTIONS RECORD

FOR USE BY GENERAL PERMIT OFFICE ONLY

| NO | DESCRIPTION | BY | CORRECT (C)<br>ADD (D)<br>VOID (V)<br>SHEET NO.'s | TOTAL #<br>SHEETS IN<br>CORRECTION<br>PLAN SET | GENERAL<br>PERMIT<br>PROGRAM<br>APPROVAL | APPROVAL<br>DATE |
|----|-------------|----|---------------------------------------------------|------------------------------------------------|------------------------------------------|------------------|
|    |             |    |                                                   |                                                |                                          |                  |
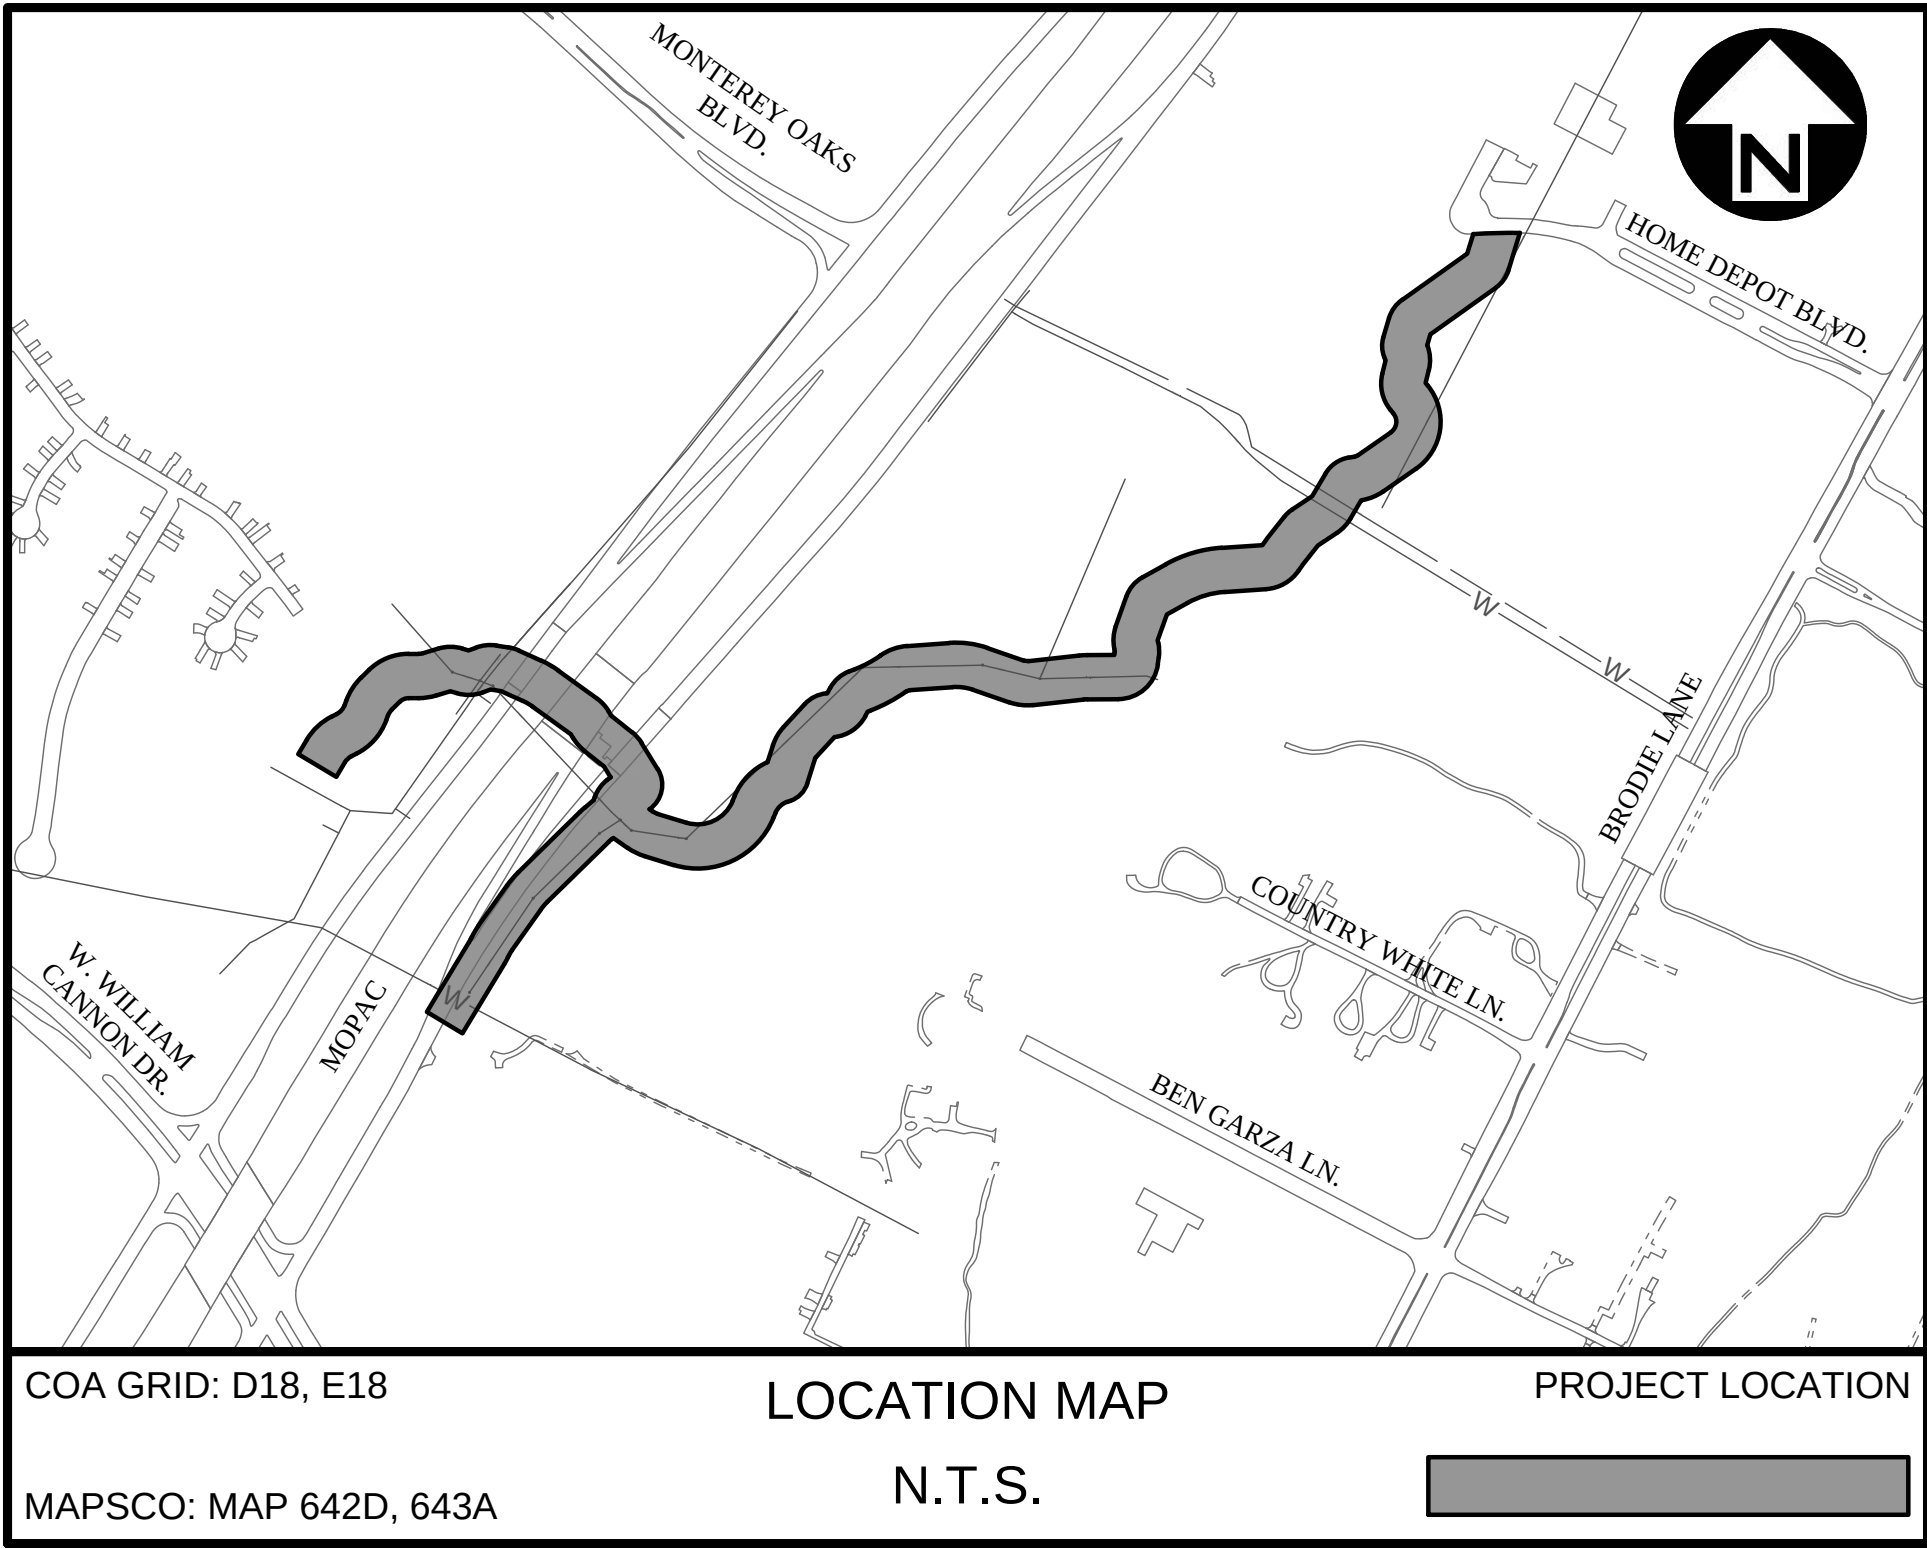

| WATER PRESSURE ZONE: LOCATION |      |      |      |
|-------------------------------|------|------|------|
| LOCATION                      | MIN. | TYP. | MAX. |
|                               |      |      |      |
|                               |      |      |      |

UCC-140529-05-02  
AULCC NUMBER

PROJECT INFORMATION:

STREET ADDRESS:  
  
AUSTIN, TX \_\_\_\_\_

CLIENT/SPONSOR:  
CITY OF AUSTIN  
\_\_\_\_\_  
\_\_\_\_\_  
\_\_\_\_\_  
\_\_\_\_\_

CONTACT:  
NADIA BARRERA-RAMIREZ  
PHONE: (512) 974-7142  
FAX: (512) \_\_\_\_\_  
EMAIL: nadia.barrera@austintexas.gov

PROJECT MANAGEMENT:  
CITY OF AUSTIN  
PUBLIC WORKS DEPARTMENT  
PROJECT MANAGEMENT DIVISION  
505 BARTON SPRINGS RD., STE. 900  
AUSTIN, TEXAS 78704

CONTACT:  
TONY LOPEZ  
PHONE: (512) 974-6581  
FAX: (512) \_\_\_\_\_  
EMAIL: tony.lopez@austintexas.gov

SUBMITTAL PREPARED BY:

DRAFT 30%

THIS DOCUMENT IS RELEASED FOR THE PURPOSE OF INTERIM REVIEW UNDER THE AUTHORITY OF RUBÉN LÓPEZ, JR, P.E. LIC. # 93745 06/29/2016.

IT IS NOT TO BE USED FOR CONSTRUCTION, BIDDING OR PERMIT PURPOSES.

ENGINEERING SERVICES DIVISION

CITY OF AUSTIN  
PUBLIC WORKS DEPARTMENT  
ENGINEERING SERVICES DIVISION  
505 BARTON SPRINGS RD., STE. 900  
AUSTIN, TEXAS 78704

CONTACT:  
RUBEN LOPEZ, P.E.  
PHONE: (512) 974-7159  
EMAIL: ruben.lopez@austintexas.gov

APPROVED BY GENERAL PERMIT HOLDER:

FOR GENERAL PERMIT HOLDER

DATE

GP-2016-\_\_\_\_.PWD

ANNUAL GENERAL PERMIT NUMBER

REVIEWED BY:

[NUMBER]

CITY OF AUSTIN PARKS AND RECREATION MOU NUMBER

TEXAS DEPARTMENT OF TRANSPORTATION

DATE

[NUMBER]

TXDOT PERMIT NUMBER

APPROVAL FOR SITE DEVELOPMENT PERMIT:

GENERAL PERMIT PROGRAM COORDINATOR  
DEVELOPMENT SERVICES DEPARTMENT

DATE

GP-2016-\_\_\_\_.PWD

GENERAL PERMIT NUMBER

[SUBMITTAL DATE]

SUBMITTAL DATE





[illegible]







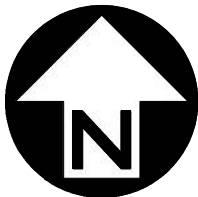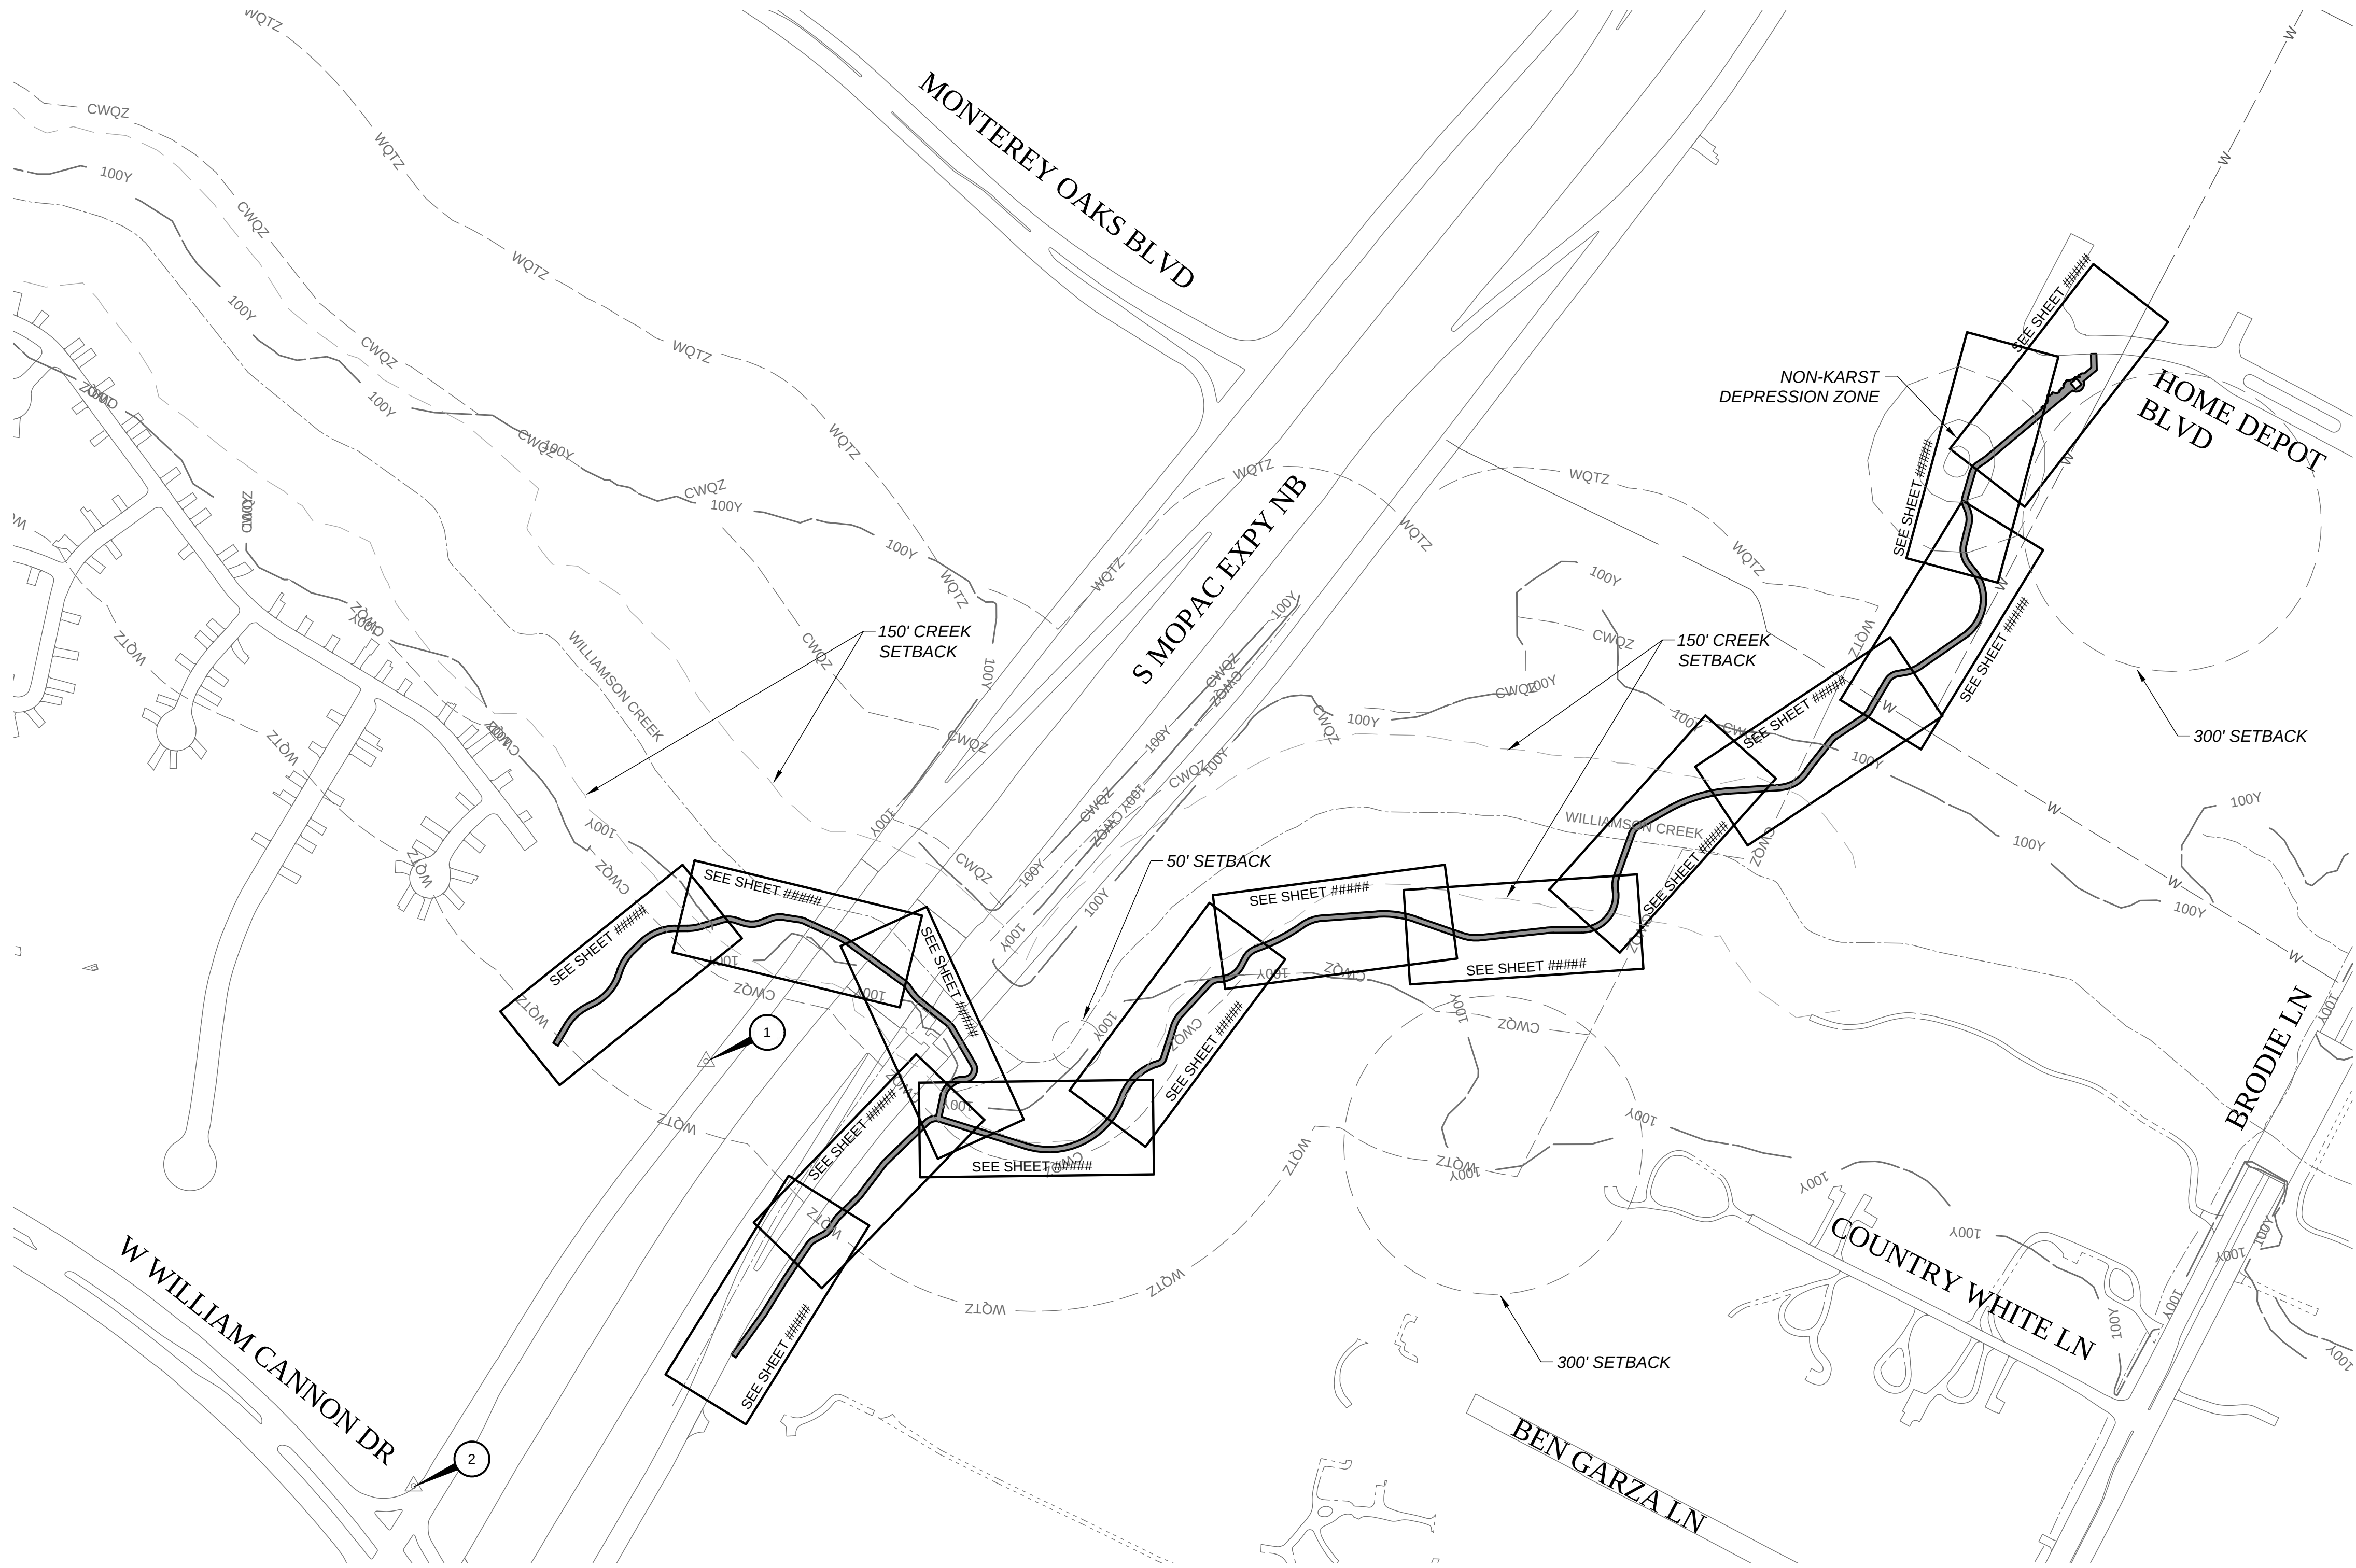

| SURVEY CONTROL TABLE |                 |                |                 |                |           |                                                |
|----------------------|-----------------|----------------|-----------------|----------------|-----------|------------------------------------------------|
| NUMBER               | NORTHING (GRID) | EASTING (GRID) | NORTHING (PLAN) | EASTING (PLAN) | ELEVATION | DESCRIPTION                                    |
| 1                    | 10053852.35     | 3085630.29     | 10053852.35     | 3085630.29     | 739.97    | 1/2" REBAR WITH CAP STAMPED "COA PUBLIC WORKS" |
| 2                    | 10052999.00     | 3085042.53     | 10052999.01     | 3085042.53     | 741.70    | 1/2" REBAR WITH CAP STAMPED "COA PUBLIC WORKS" |

SURVEYOR ENGINEER: COA  
ADDRESS: 505 BARTON SPRINGS RD. 7TH FLOOR, SUITE 700  
AUSTIN, TX 78704.  
PHONE: XXX-XXXX

1. GRID COORDINATE VALUES ARE TEXAS STATE PLANE COORDINATES NAD 83 (2011) EPOCH 2010, CENTRAL ZONE. THE GRID COORDINATES FOR CONTROL POINT 1 ARE EQUAL TO THE PLAN COORDINATES (SURFACE DISTANCE COORDINATE VALUES) FOR CONTROL POINT 1 FOR THIS PROJECT.
2. CONTROLLING MONUMENTS FOR THIS PROJECT ARE POINT 1 AND POINT 2 AND THE GRID COORDINATES FOR BOTH POINTS WERE ESTABLISHED FROM MEANED MULTIPLE VRS GPS OBSERVATIONS.
3. ELEVATIONS WERE ESTABLISHED UTILIZING MEANED VRS GPS OBSERVATIONS ON CONTROL POINTS. THE BASIS OF THESE ELEVATIONS ARE NAVD 88 (GEOID 12A).
4. THE COMBINED SCALE FACTOR FOR THIS PROJECT IS 0.999937853.

DRAFT 60%


THIS DOCUMENT IS RELEASED FOR THE PURPOSE OF INTERIM REVIEW UNDER THE AUTHORITY OF RUBEN LOPEZ, JR., P.E. LIC. 93745 06/29/2016.

IT IS NOT TO BE USED FOR CONSTRUCTION, BIDDING OR PERMIT PURPOSES.

CITY OF AUSTIN, TEXAS  
DEPARTMENT OF PUBLIC WORKS  
ENGINEERING SERVICES DIVISION  
VIOLET CROWN TRAIL - NORTH  
PHASE 2A  
OVERALL  
MAP







| NOTES       | NAME | DATE    |
|-------------|------|---------|
| SURVEY BY   | QMD  | 12/2015 |
| DRAWN BY    | IMV  | 12/2015 |
| DESIGNED BY | IMV  | 12/2015 |
| CHECKED BY  | ESD  | 12/2015 |
| REVIEWED BY | RL   | 12/2015 |

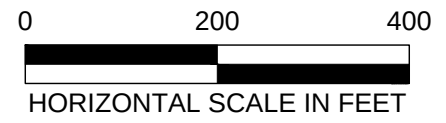

GP-2016-\_\_\_\_.PWD



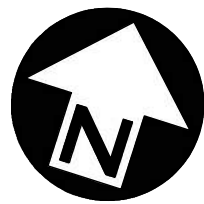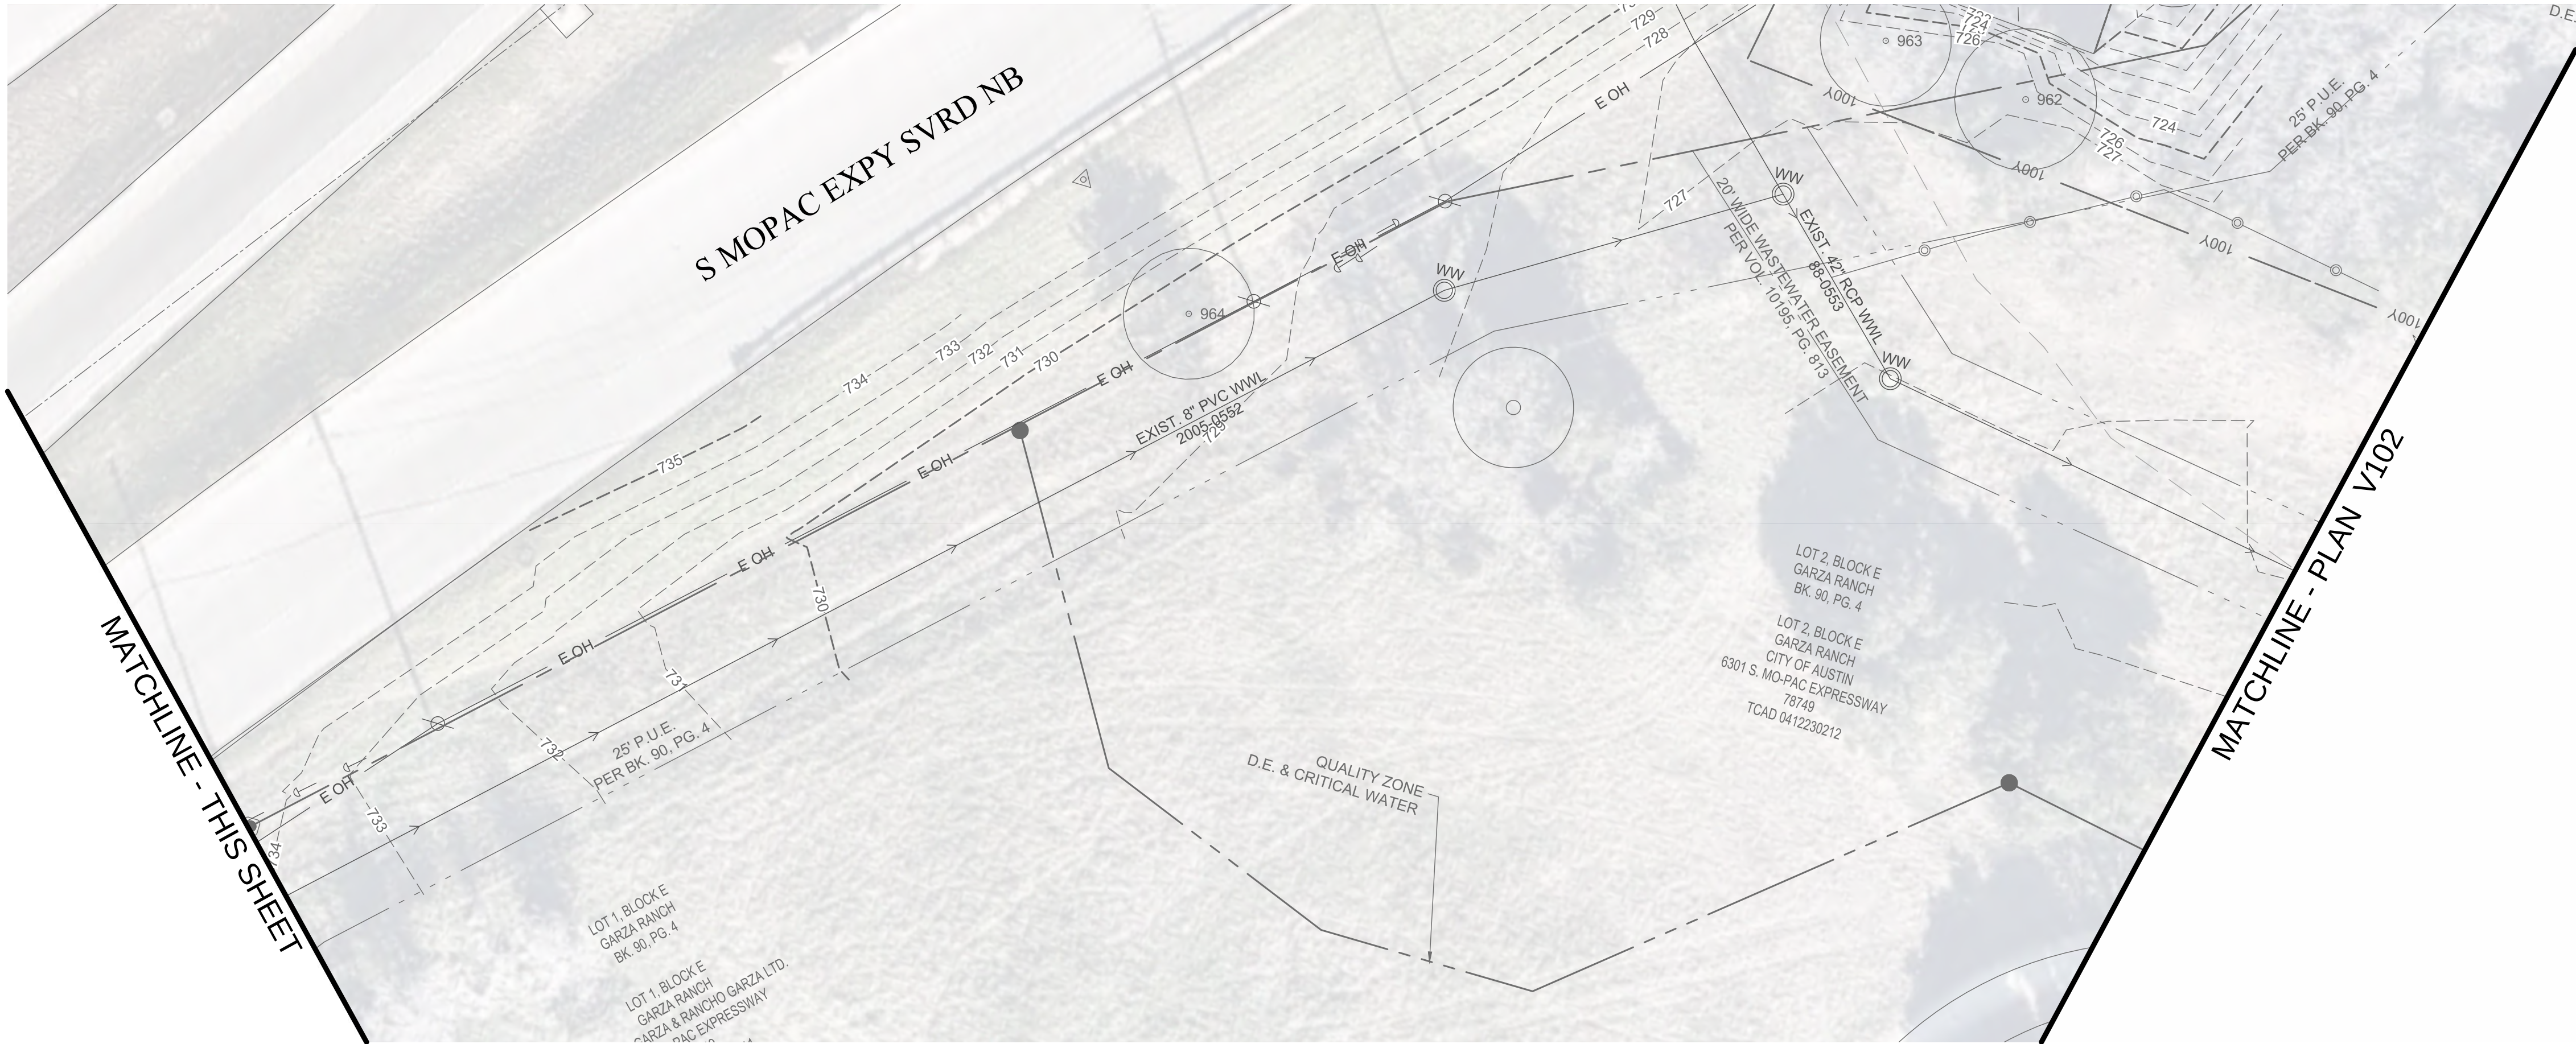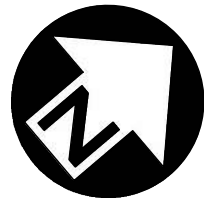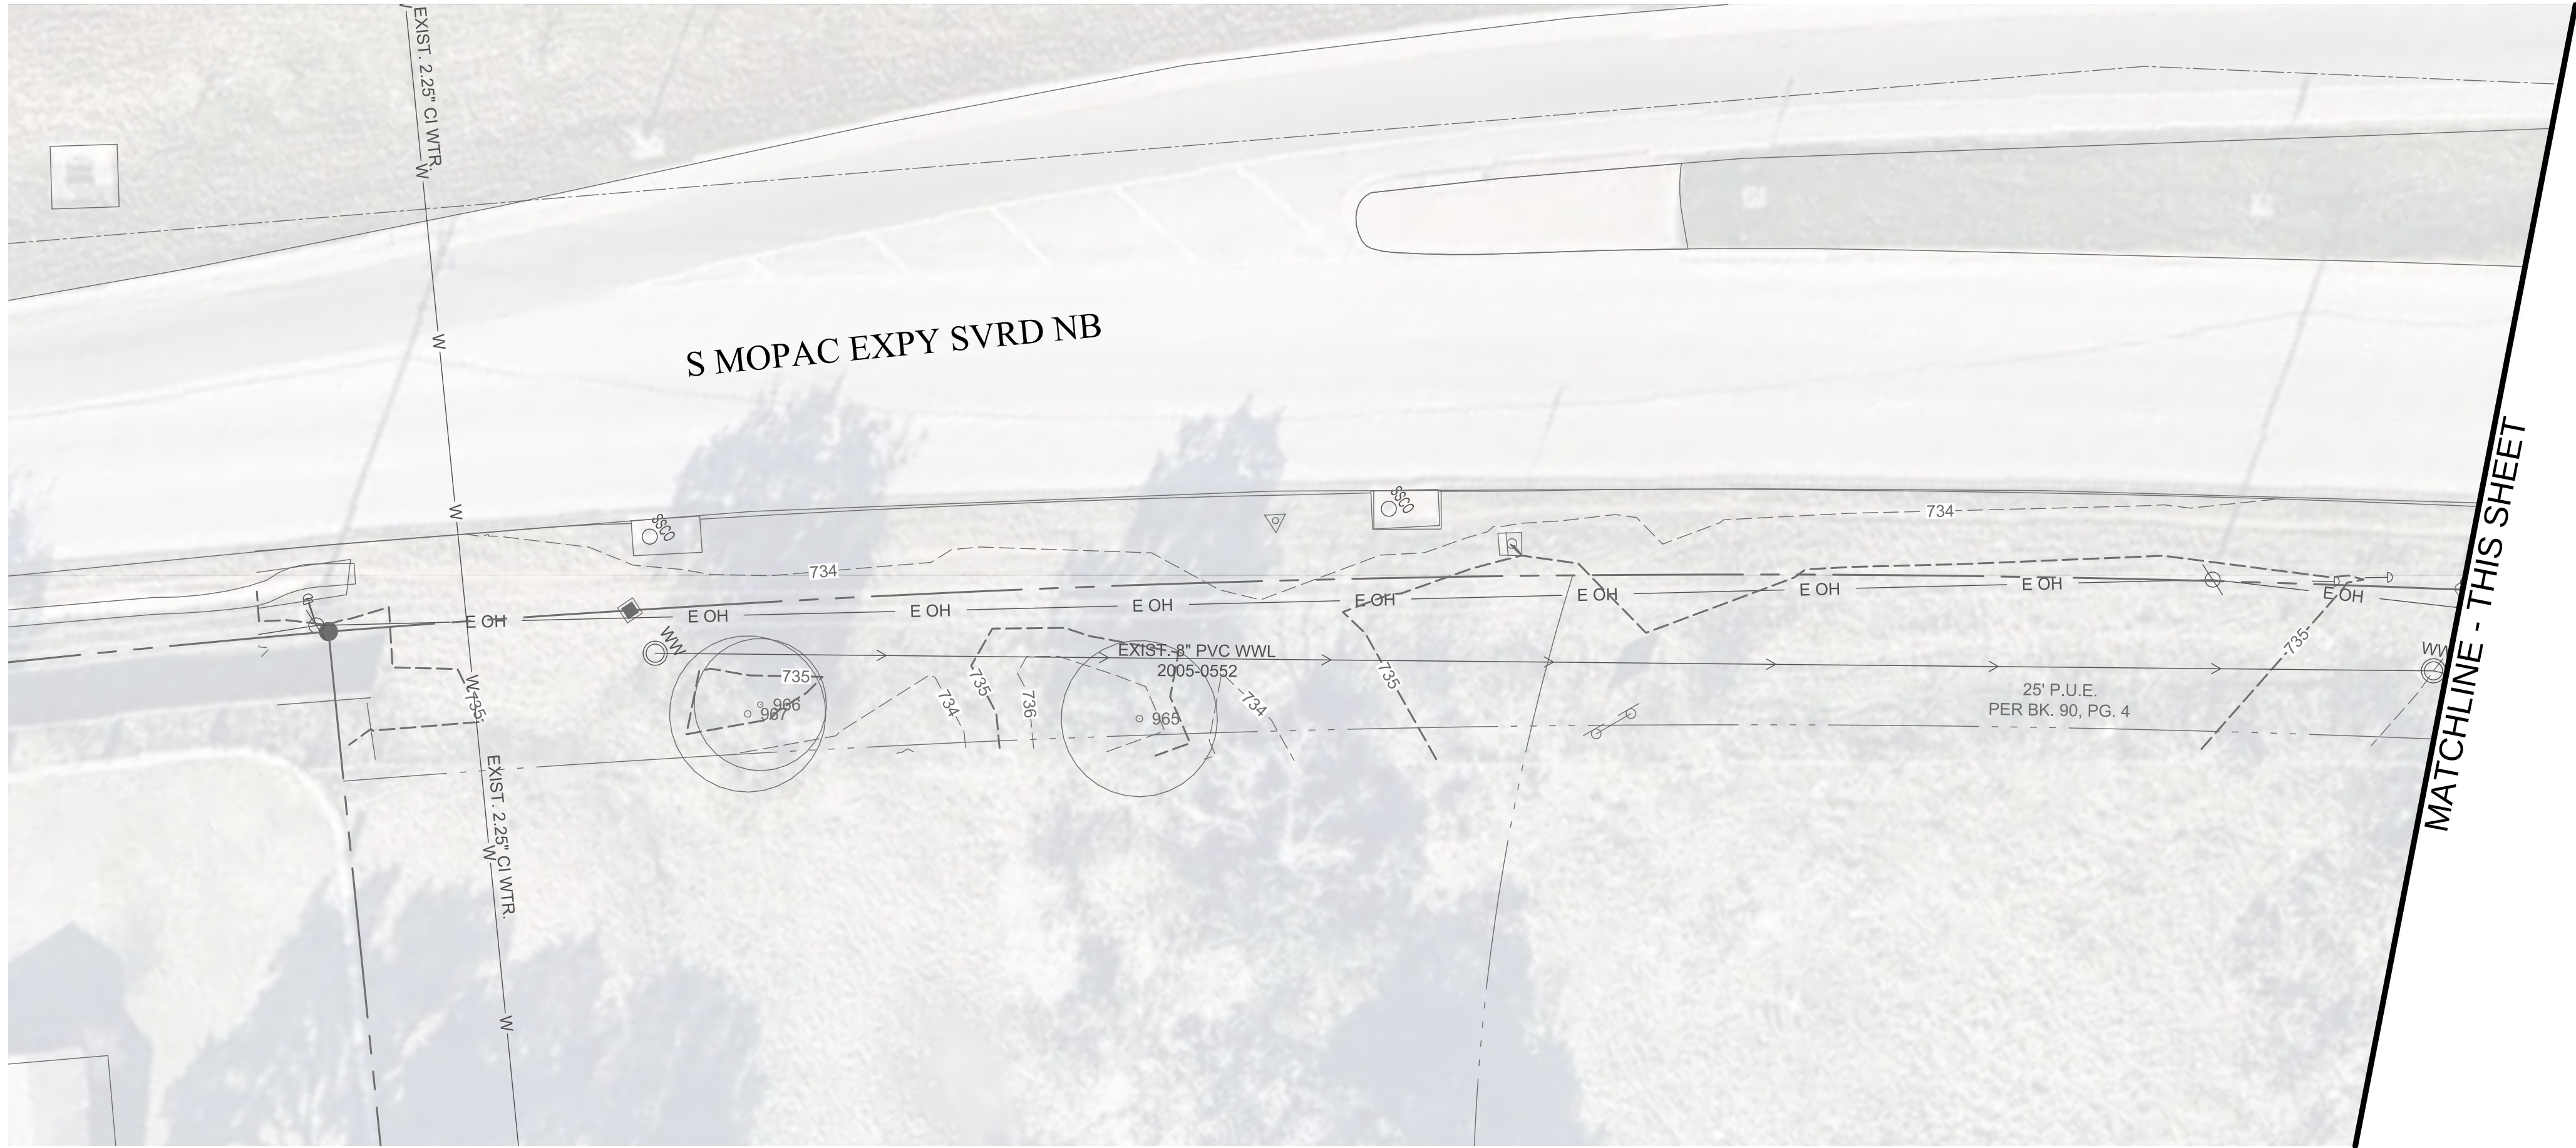

DRAFT 60%

THIS DOCUMENT IS RELEASED FOR THE PURPOSE OF INTERIM REVIEW UNDER THE AUTHORITY OF RUBEN LOPEZ, JR., P.E. LIC. 93745 06/29/2016. IT IS NOT TO BE USED FOR CONSTRUCTION, BIDDING OR PERMIT PURPOSES.

CITY OF AUSTIN, TEXAS  
DEPARTMENT OF PUBLIC WORKS  
ENGINEERING SERVICES DIVISION  
VIOLET CROWN TRAIL - NORTH  
PHASE 2A  
EXISTING CONDITIONS PLAN -  
SHEET 1







| NOTES       | NAME | DATE    |
|-------------|------|---------|
| SURVEY BY   | QMD  | 12/2015 |
| DRAWN BY    | IMV  | 12/2015 |
| DESIGNED BY | IMV  | 12/2015 |
| CHECKED BY  | ESD  | 12/2015 |
| REVIEWED BY | RL   | 12/2015 |



GP-2016-\_\_\_\_.PWD

V-101 5 OF 37



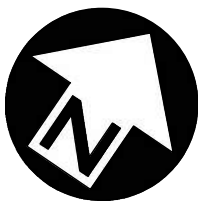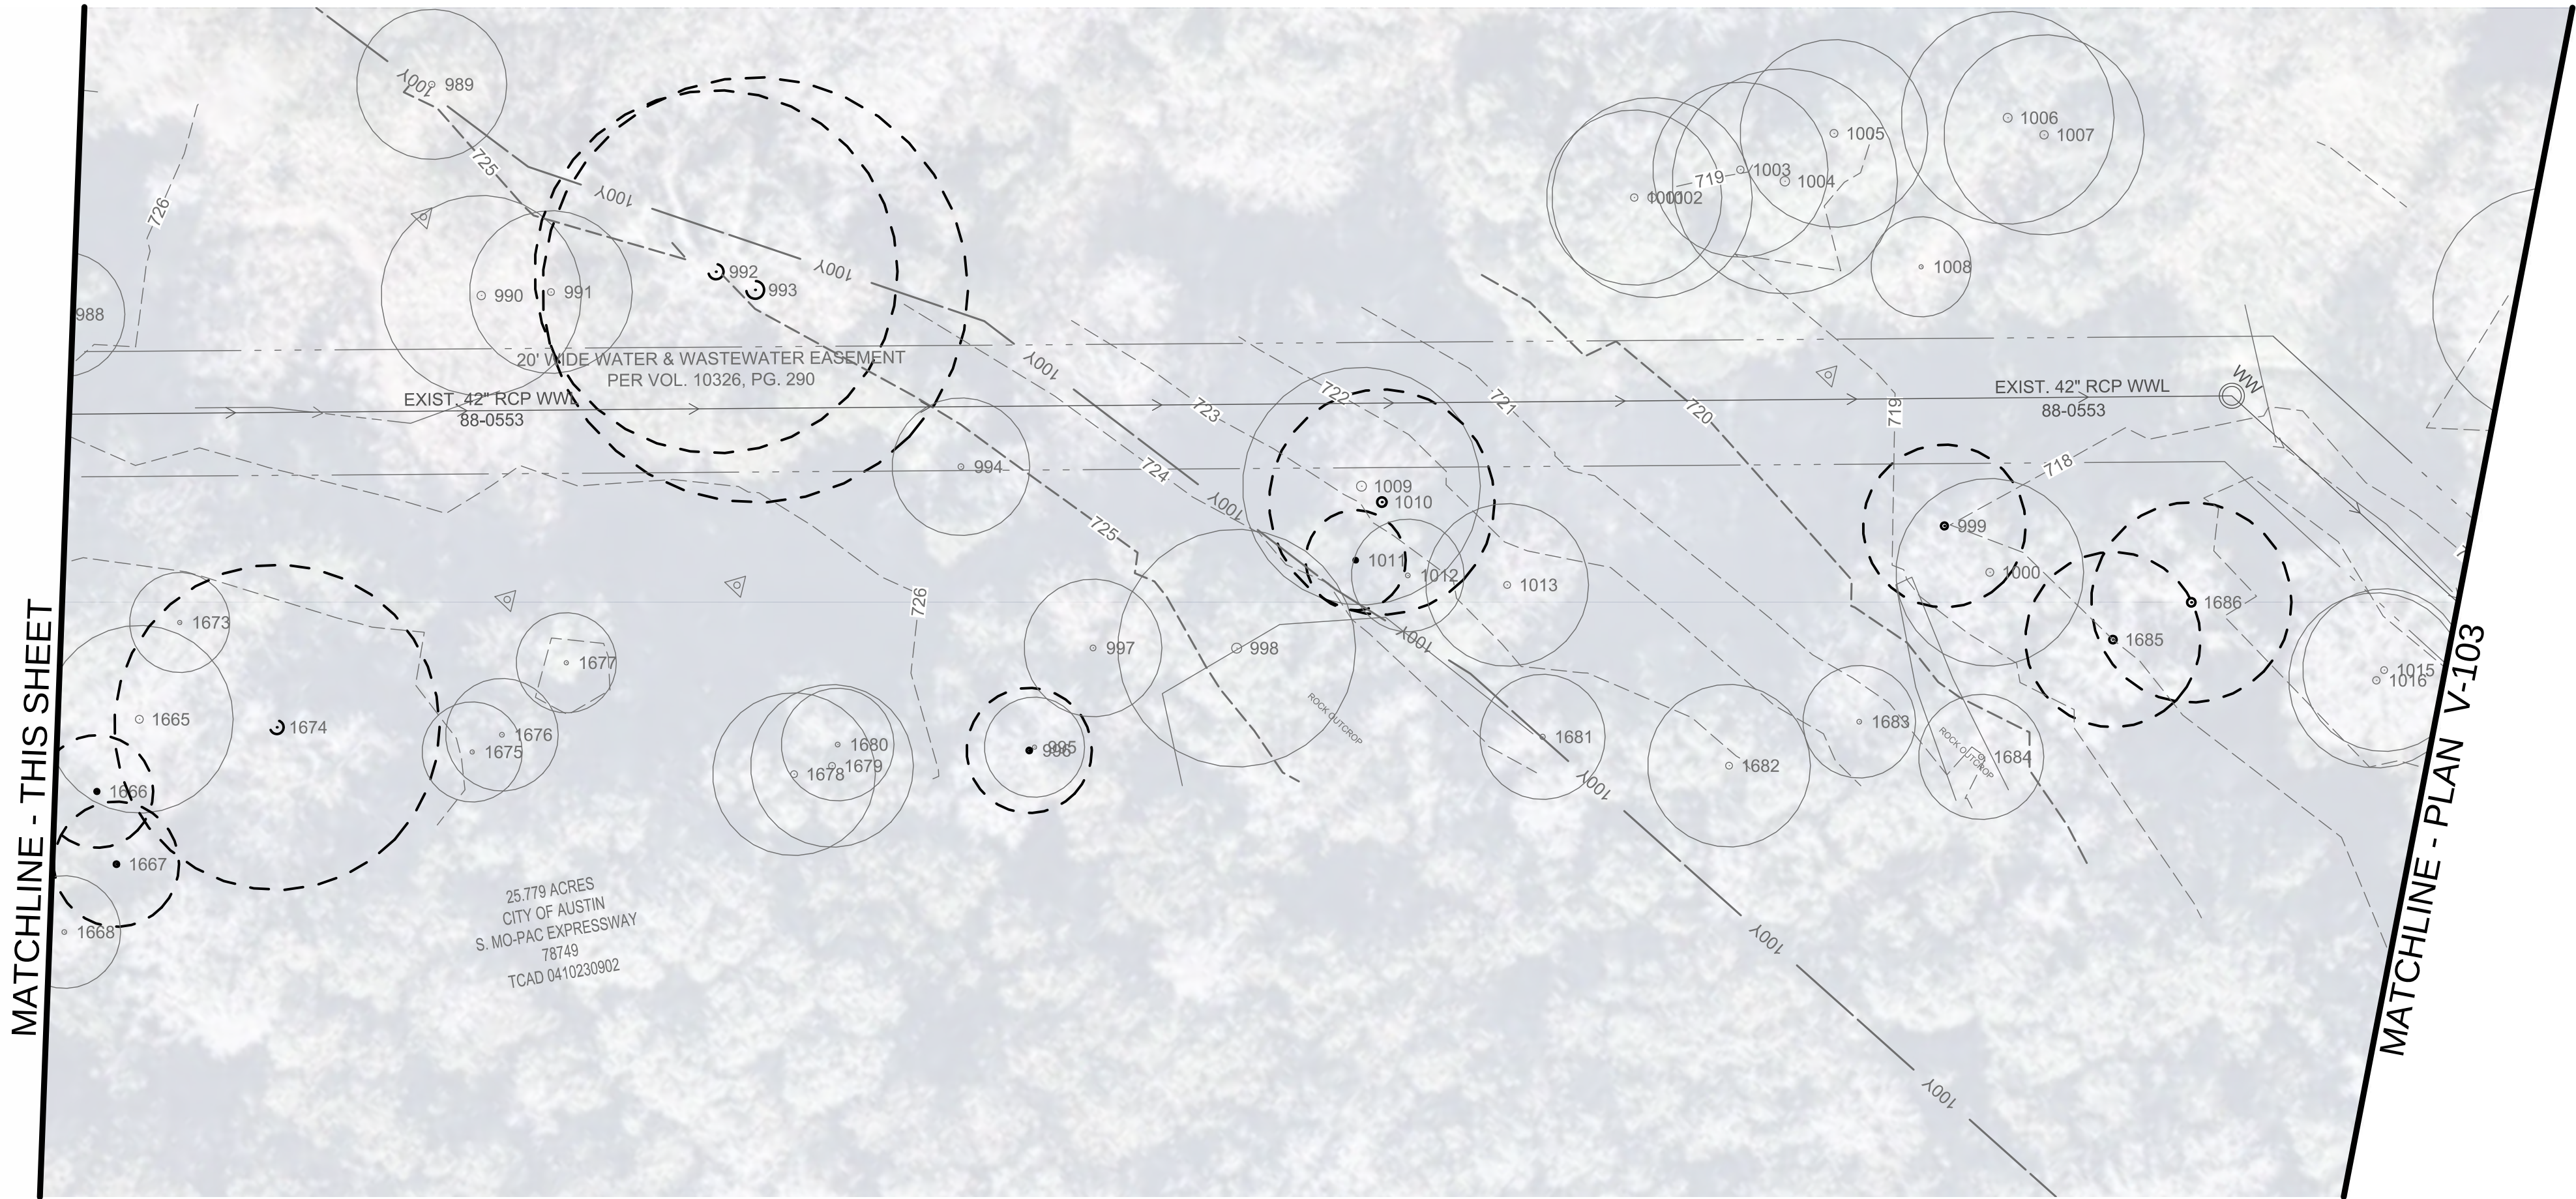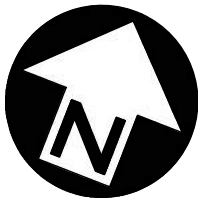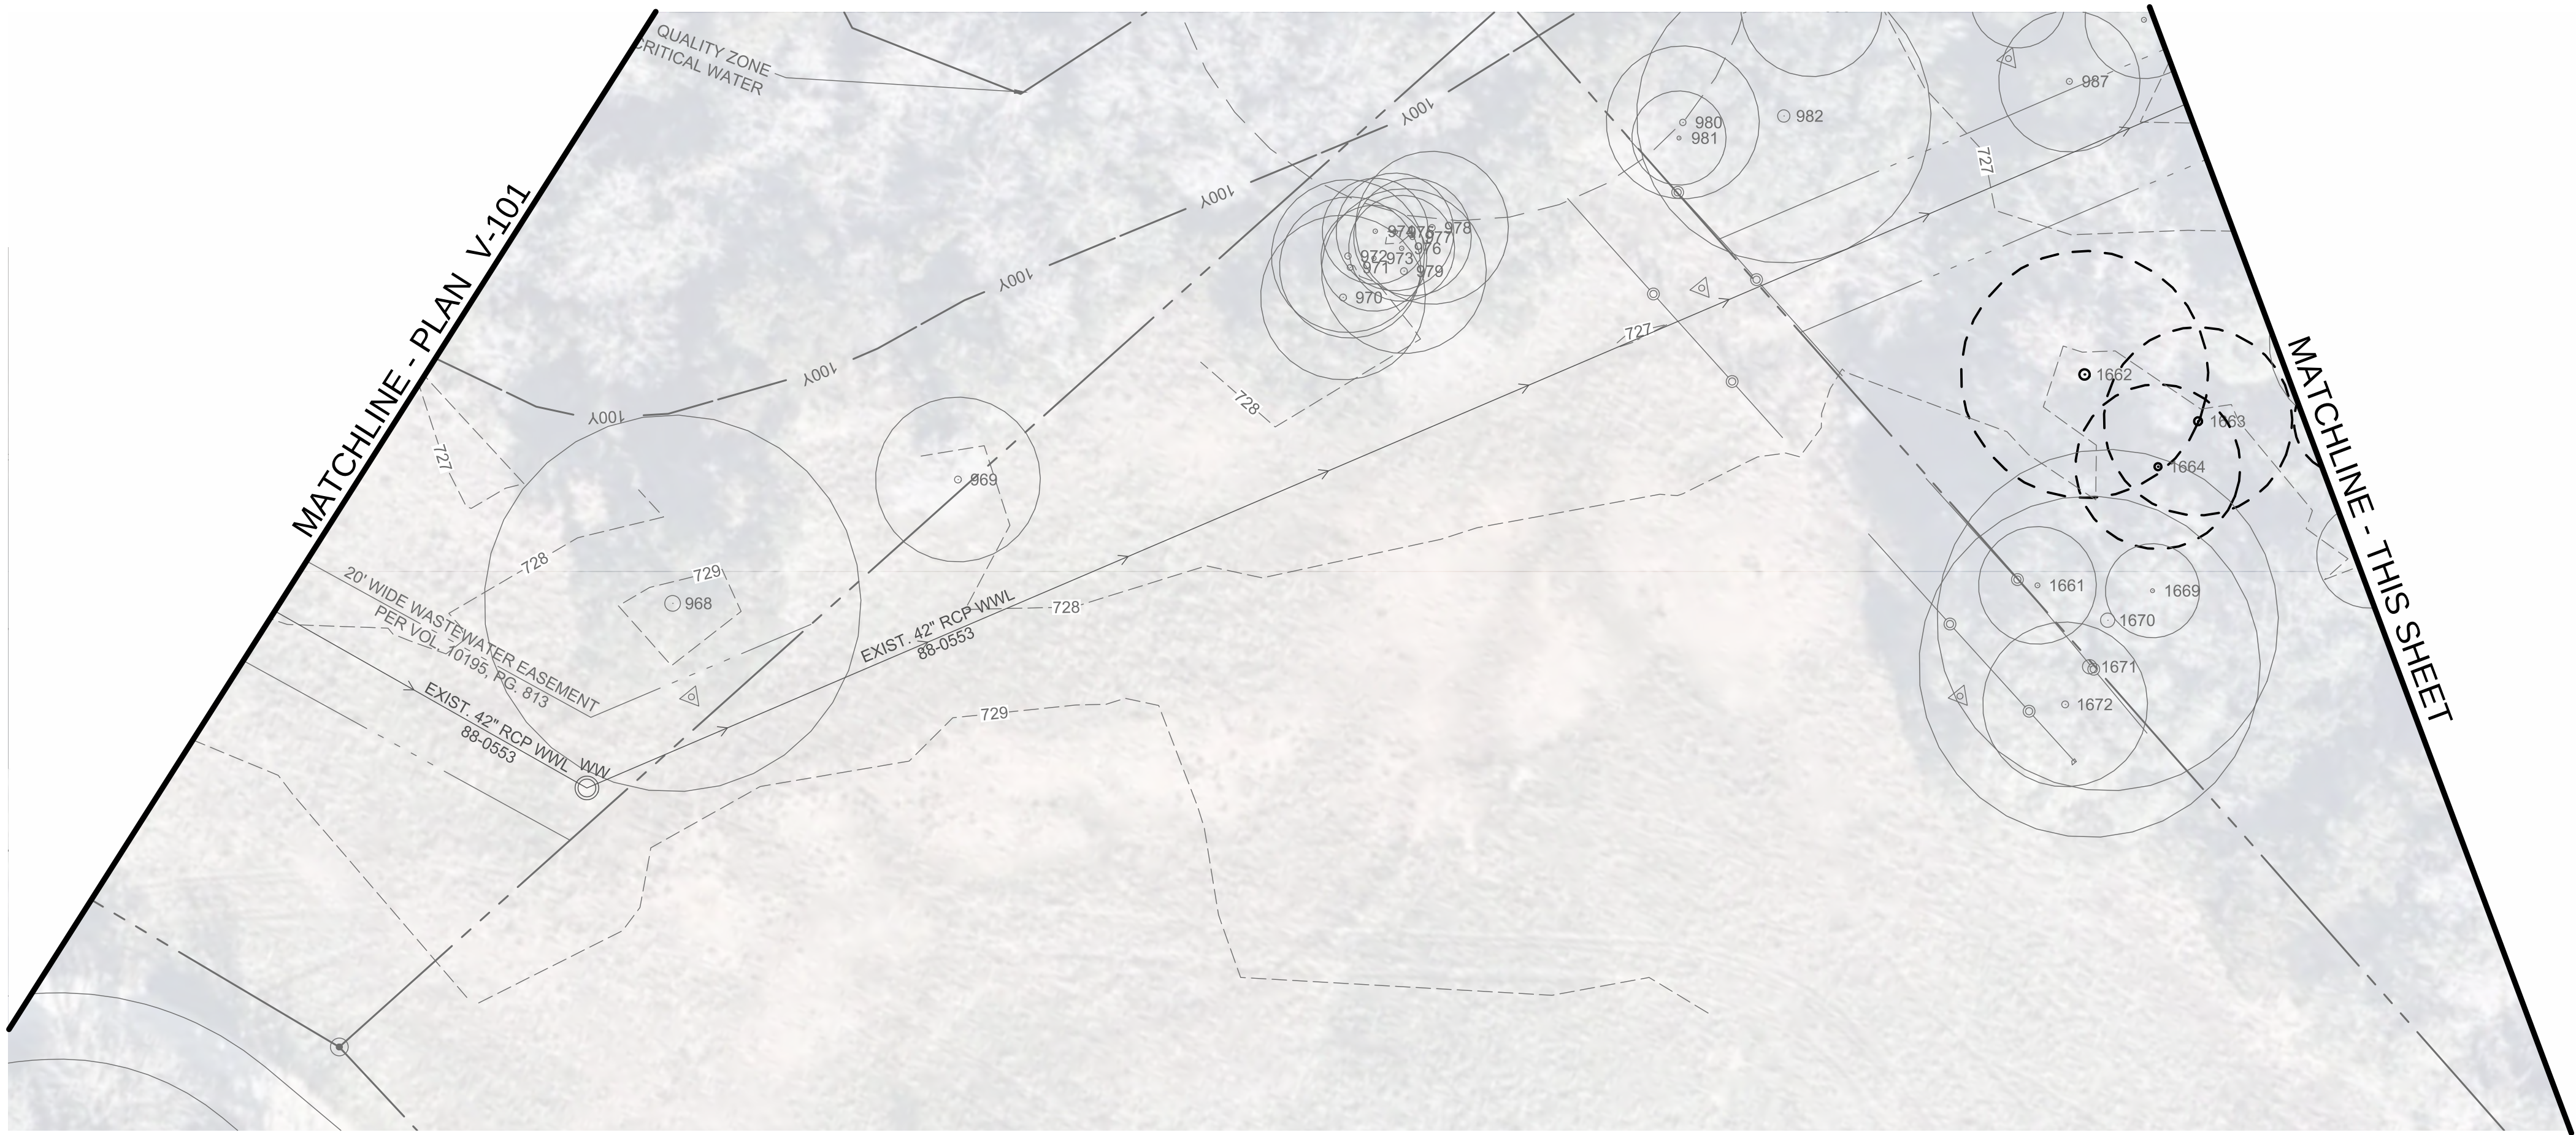

|   |   |       |           |  |      |         |                      |
|---|---|-------|-----------|--|------|---------|----------------------|
| CITY OF AUSTIN, TEXAS<br>DEPARTMENT OF PUBLIC WORKS<br>ENGINEERING SERVICES DIVISION<br>VIOLET CROWN TRAIL - NORTH<br>PHASE 2A<br>EXISTING CONDITIONS PLAN -<br>SHEET 2 |   |       | REV. NO.  |  | BY   | DATE    | REVISION DESCRIPTION |
|   |   |       |           |  |      |         |                      |
|                                                                                    |   |       | NOTES     |  | NAME | DATE    |                      |
|   |   |       | SURVEY BY |  | QMD  | 12/2015 |                      |
| DRAWN BY   |   | IMV   | 12/2015   |  |      |         |                      |
| DESIGNED BY   |   | IMV   | 12/2015   |  |      |         |                      |
| CHECKED BY   |   | ESD   | 12/2015   |  |      |         |                      |
| REVIEWED BY   |   | RL    | 12/2015   |  |      |         |                      |
|                                                                                    |   |       |           |  |      |         |                      |
| GP-2016-____.PWD   |   |       |           |  |      |         |                      |
| V-102   | 6 | OF 37 |           |  |      |         |                      |

THIS DOCUMENT IS RELEASED FOR THE PURPOSE OF INTERIM REVIEW UNDER THE AUTHORITY OF RUBEN LOPEZ, JR., P.E. LIC. 93745 06/29/2016.




IT IS NOT TO BE USED FOR CONSTRUCTION, BIDDING OR PERMIT PURPOSES.

GP-2016-\_\_\_\_.PWD

6 OF 37

6/29/2015 10:30 AM



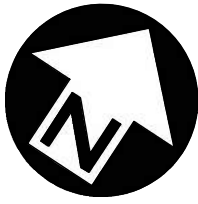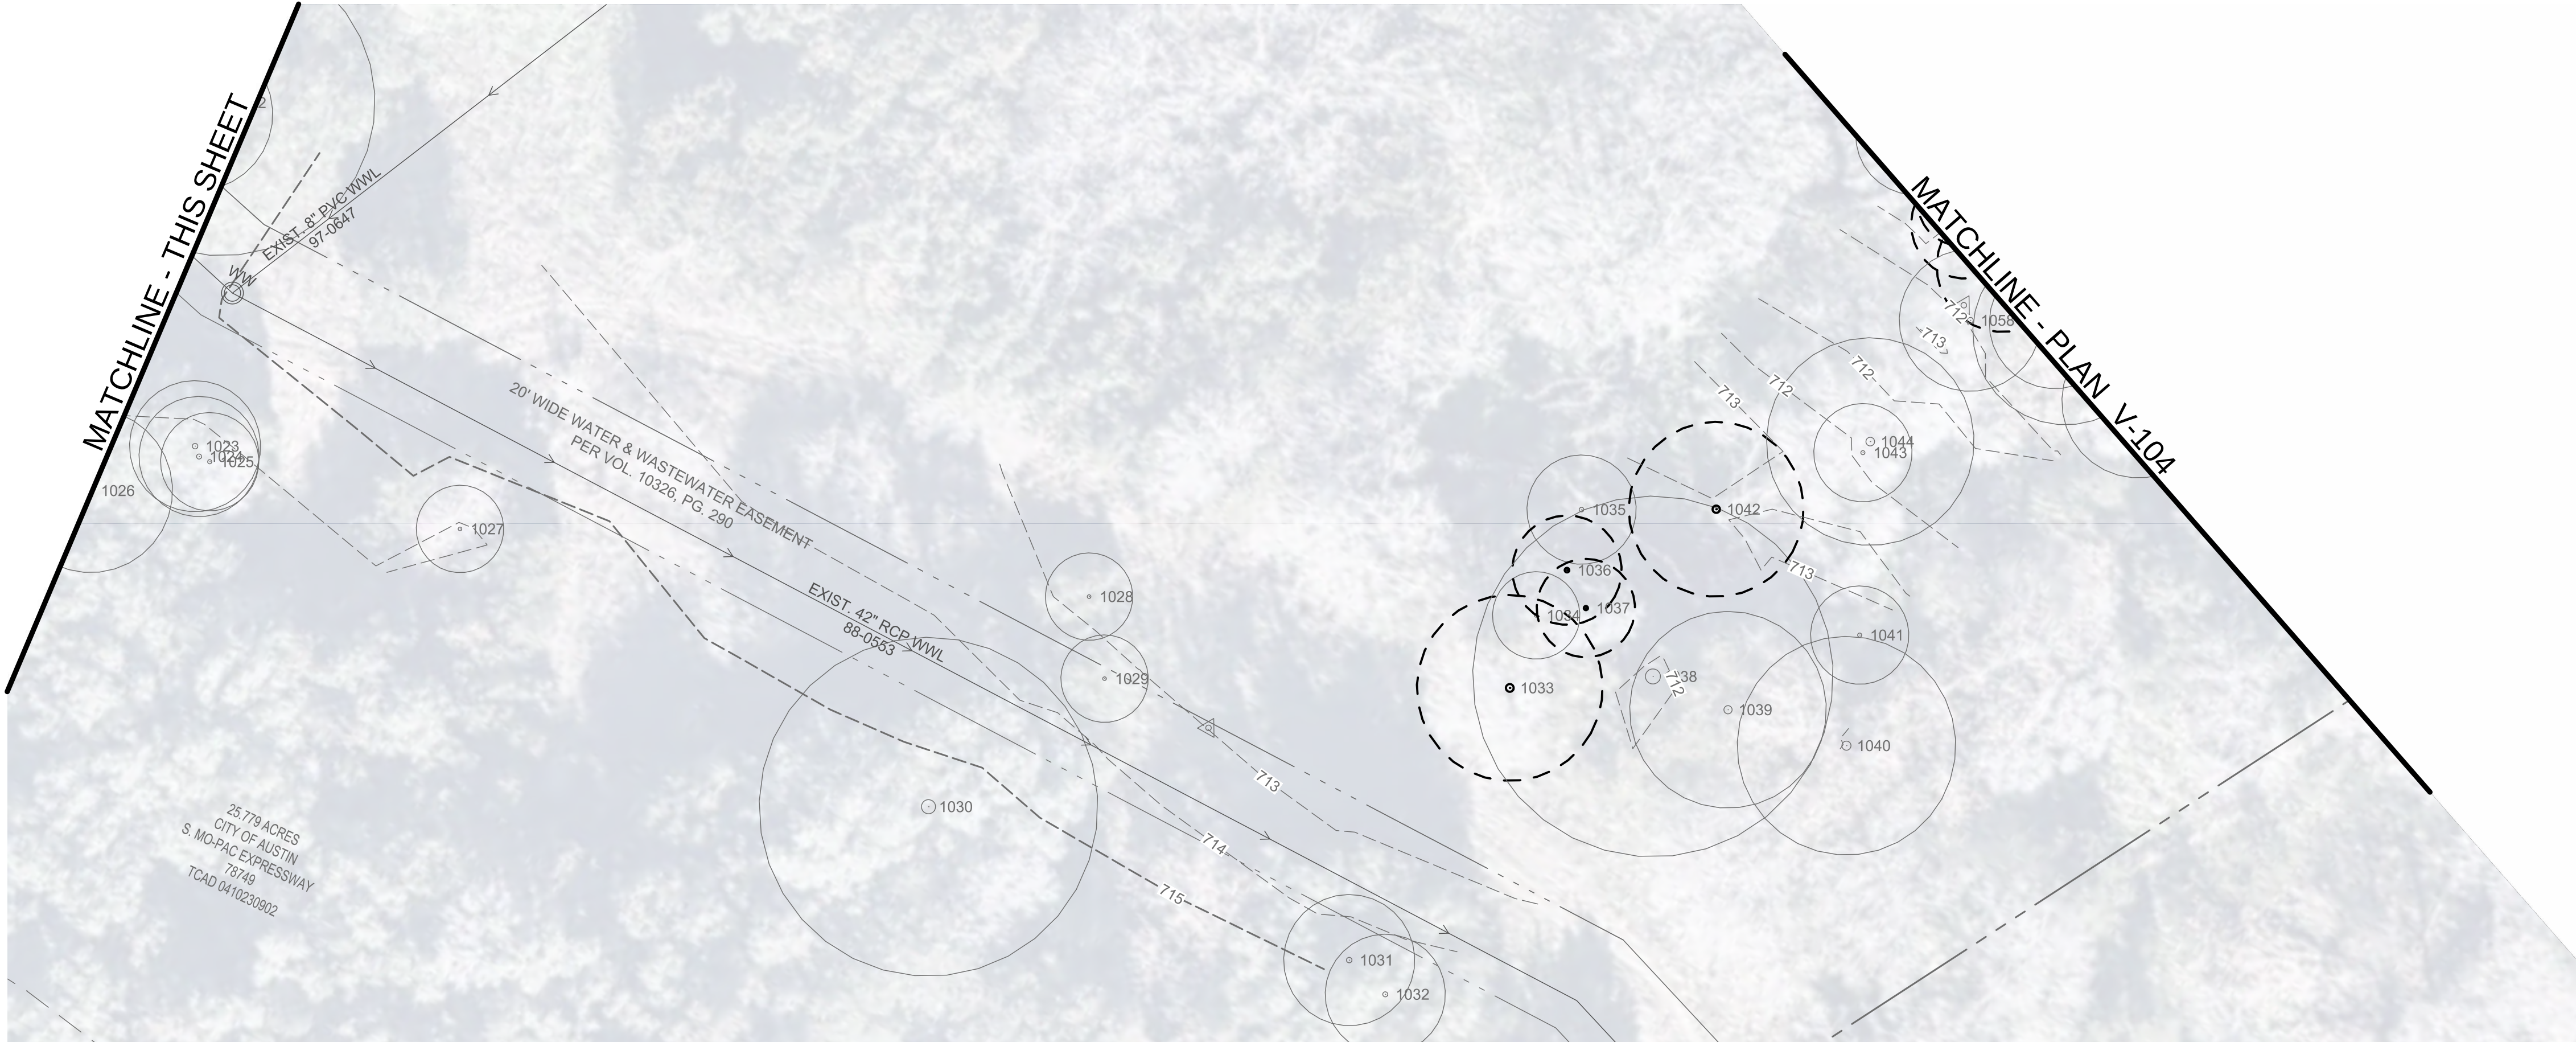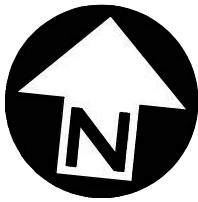

DRAFT 60%

THIS DOCUMENT IS RELEASED FOR THE PURPOSE OF INTERIM REVIEW UNDER THE AUTHORITY OF THE RUBEN LOPEZ, JR., P.E. LIC. 93745 06/29/2016. IT IS NOT TO BE USED FOR CONSTRUCTION, BIDDING OR PERMIT PURPOSES.

CITY OF AUSTIN, TEXAS  
DEPARTMENT OF PUBLIC WORKS  
ENGINEERING SERVICES DIVISION  
VIOLET CROWN TRAIL - NORTH  
PHASE 2A  
EXISTING CONDITIONS PLAN -  
SHEET 3







| NOTES       | NAME | DATE    |
|-------------|------|---------|
| SURVEY BY   | QMD  | 12/2015 |
| DRAWN BY    | IMV  | 12/2015 |
| DESIGNED BY | IMV  | 12/2015 |
| CHECKED BY  | ESD  | 12/2015 |
| REVIEWED BY | RL   | 12/2015 |



GP-2016-\_\_\_\_.PWD



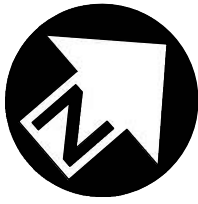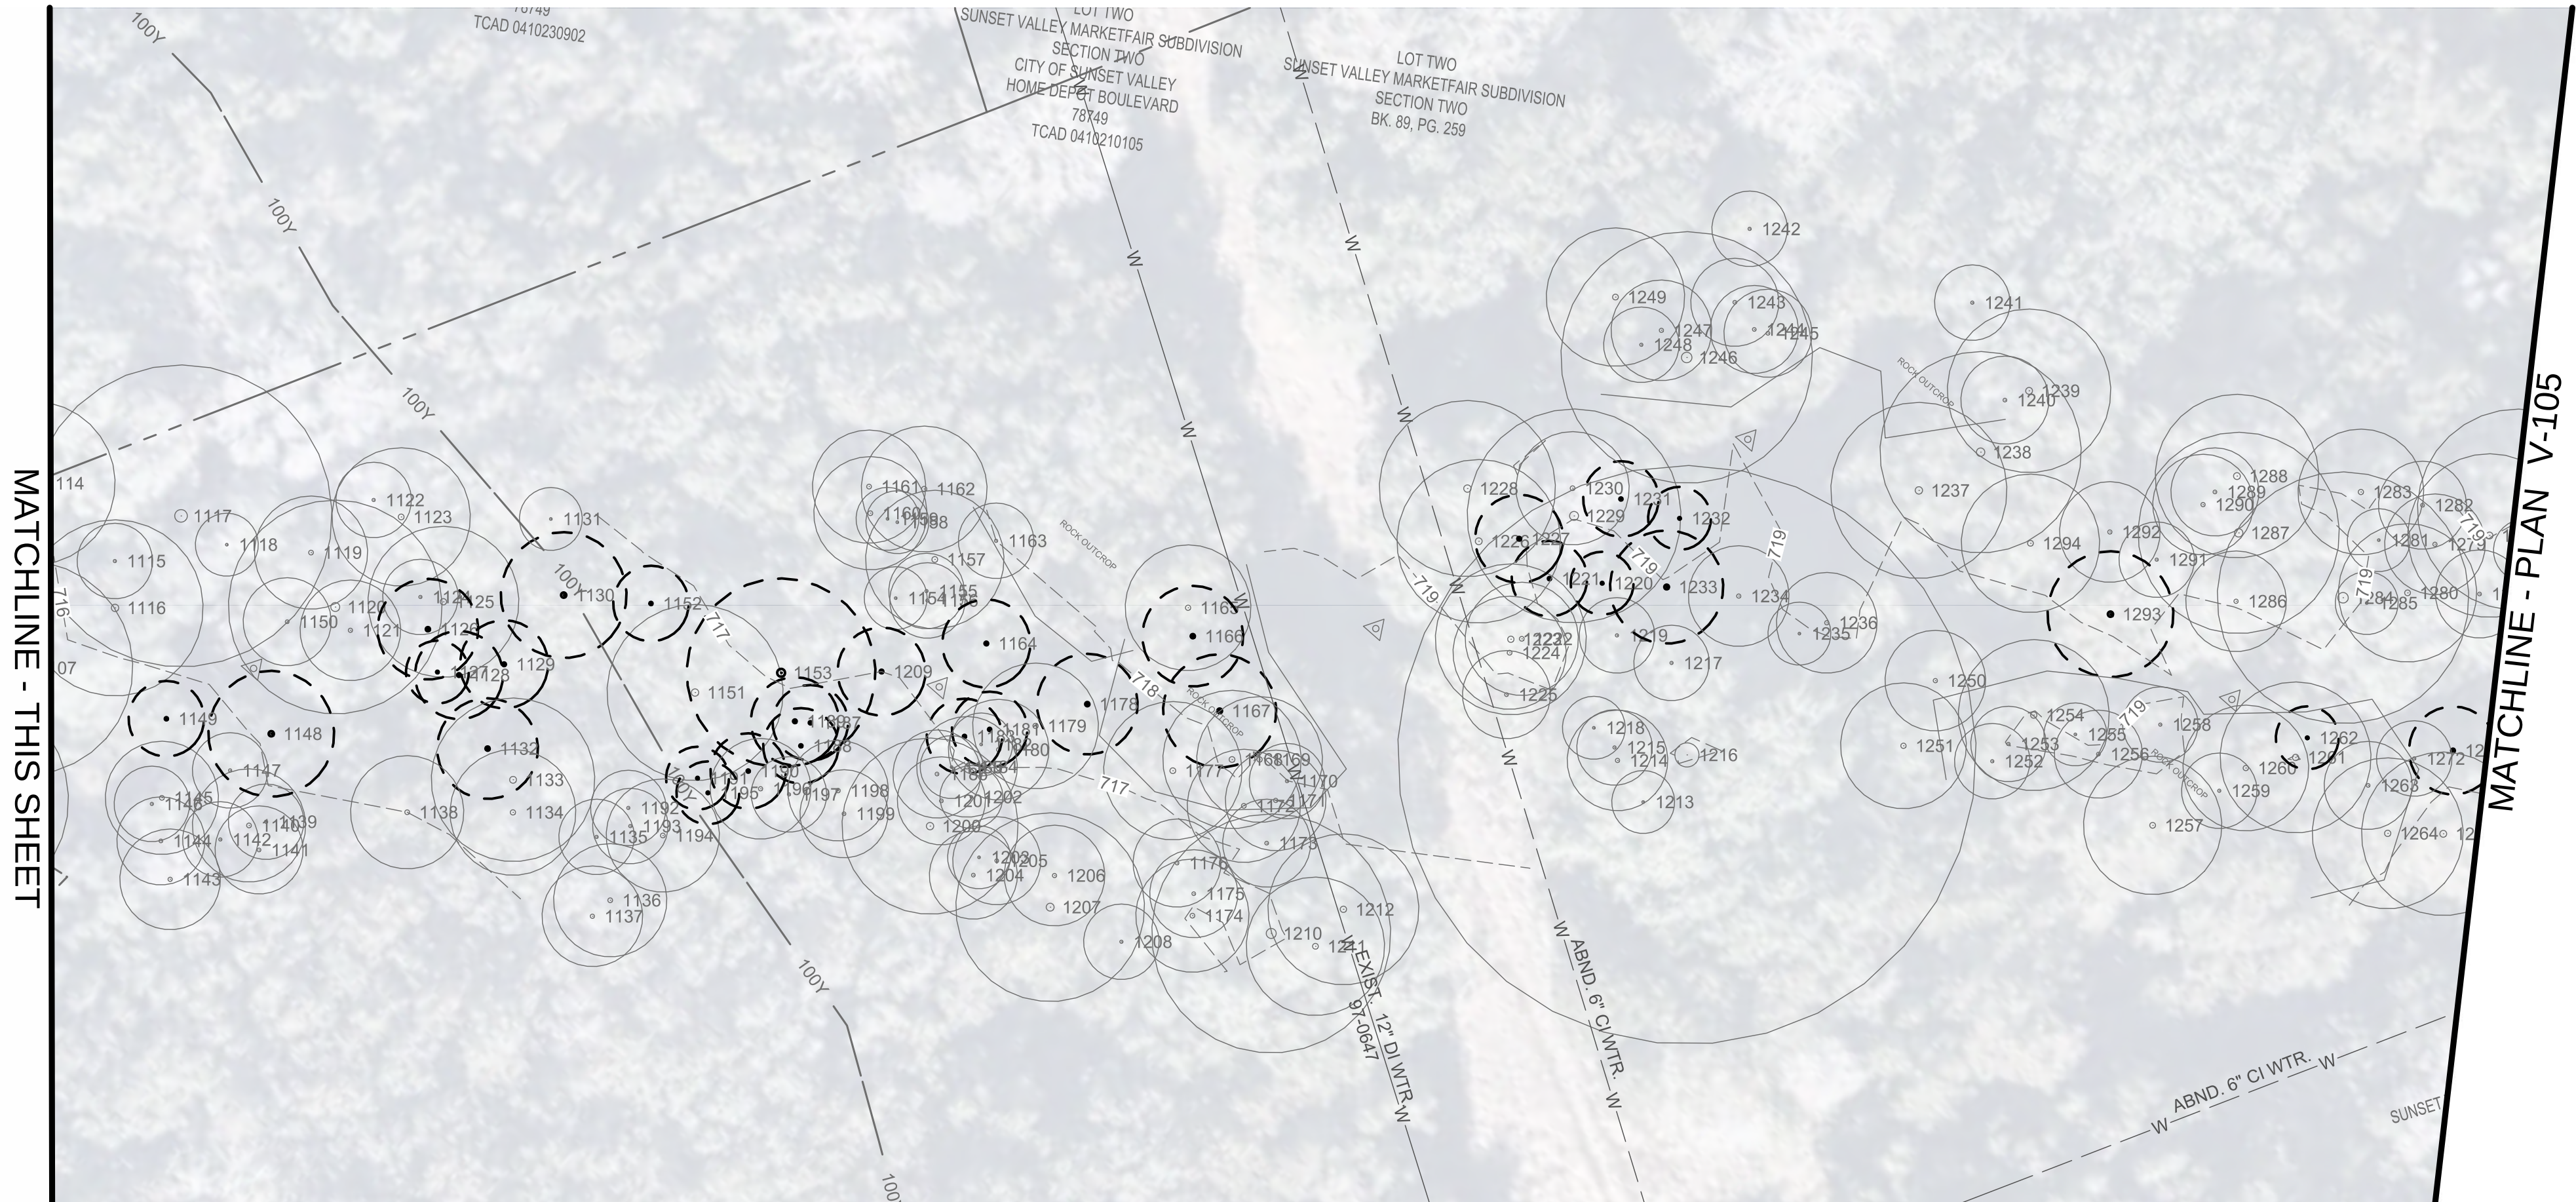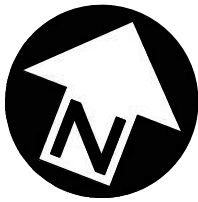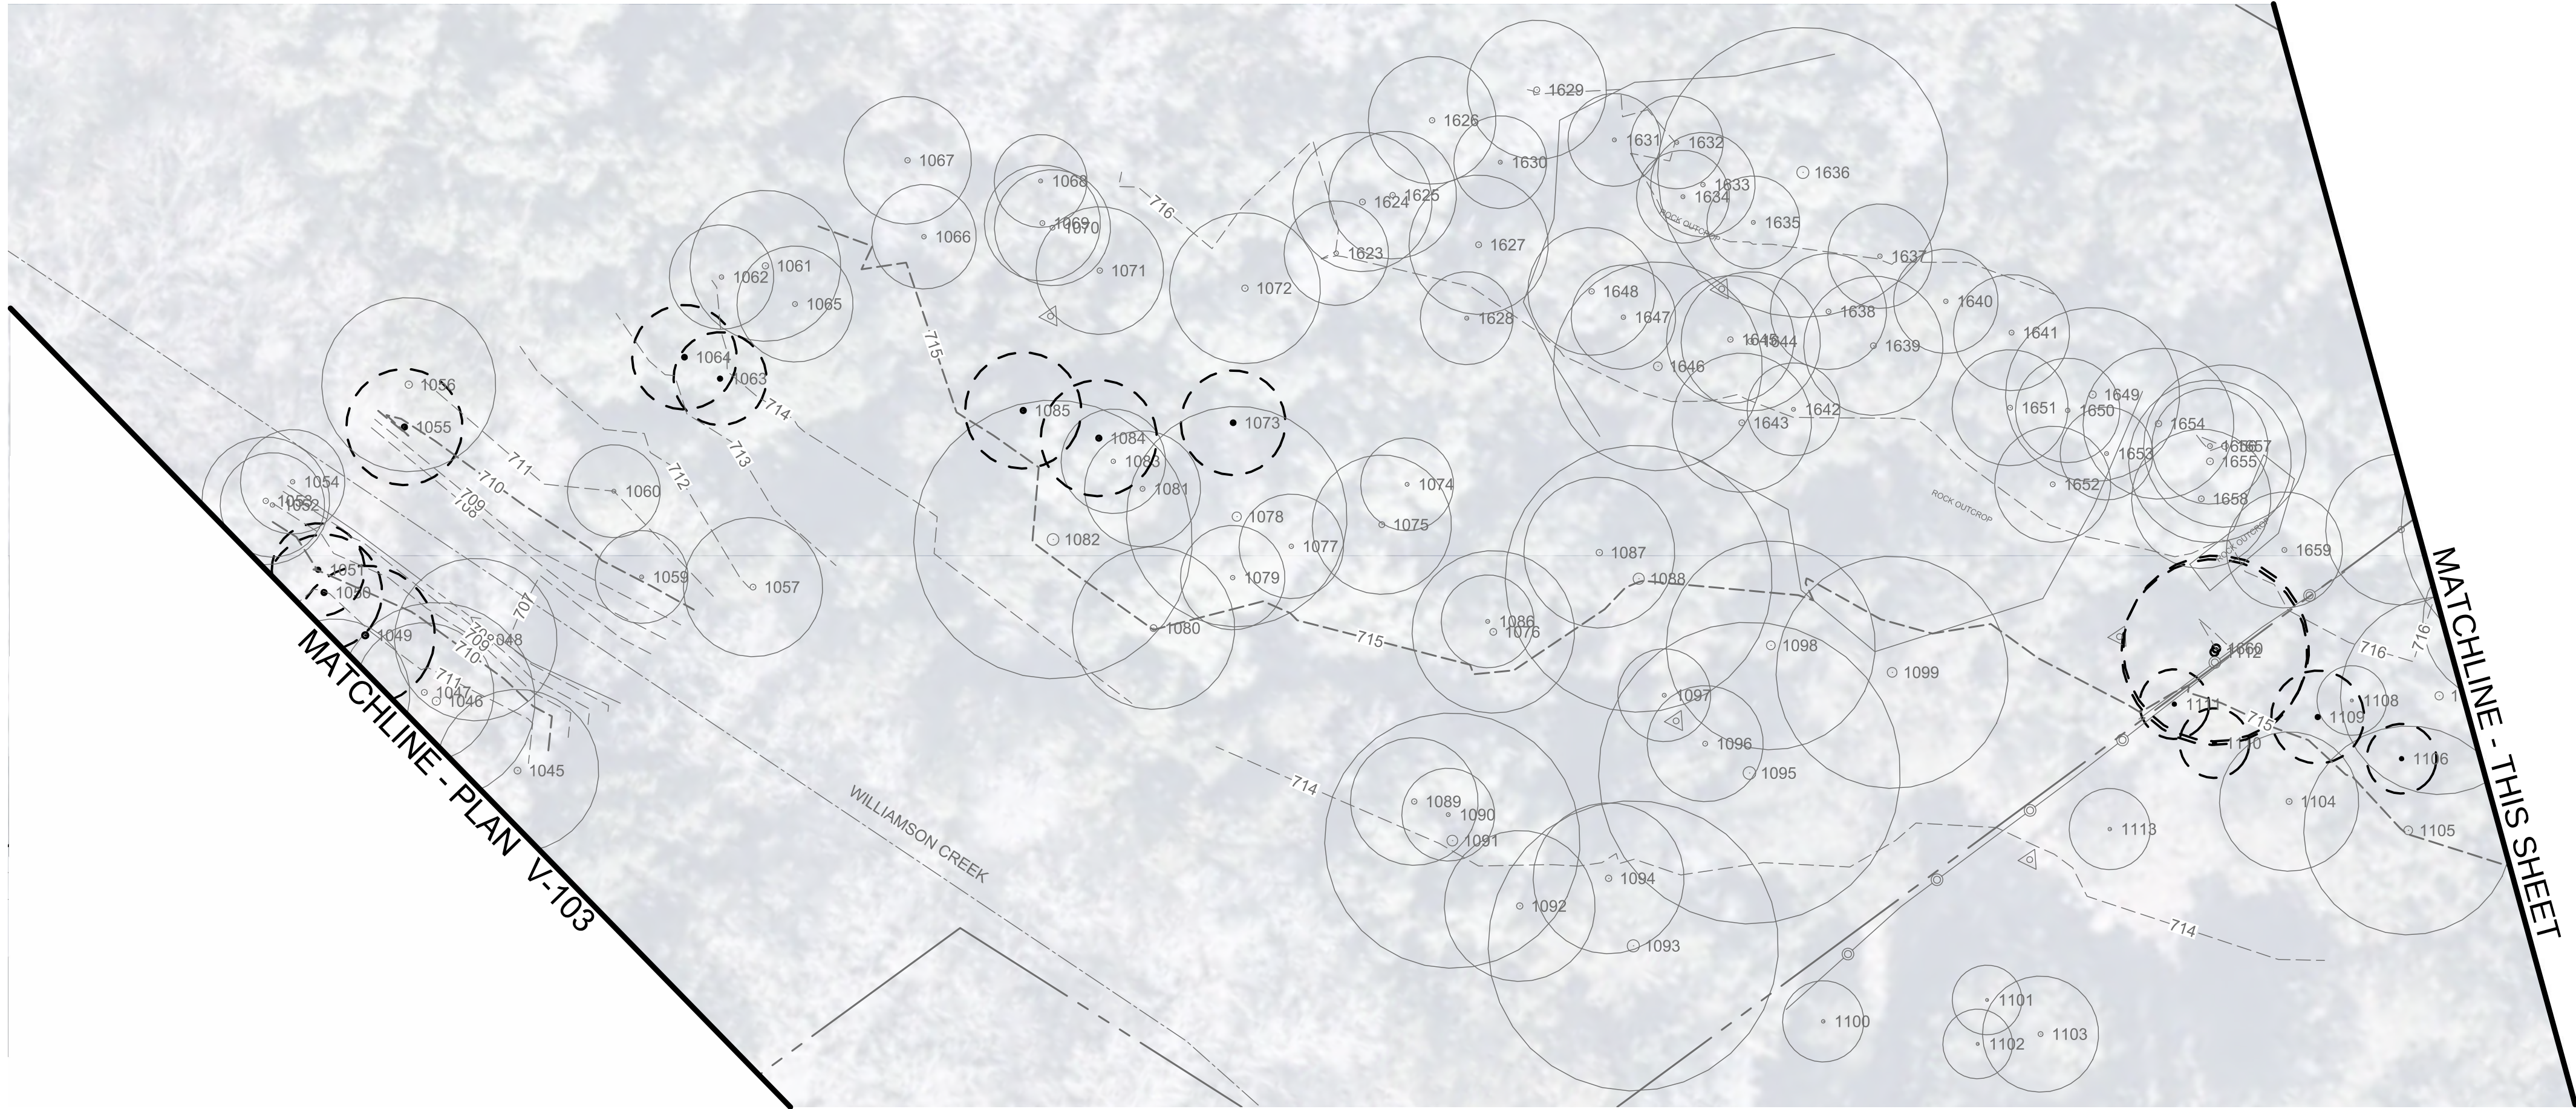

DRAFT 60%


THIS DOCUMENT IS RELEASED FOR THE PURPOSE OF INTERIM REVIEW UNDER THE AUTHORITY OF RUBEN LOPEZ, JR., P.E. LIC. 93745 06/29/2016.

IT IS NOT TO BE USED FOR CONSTRUCTION, BIDDING OR PERMIT PURPOSES.

CITY OF AUSTIN, TEXAS  
DEPARTMENT OF PUBLIC WORKS  
ENGINEERING SERVICES DIVISION  
VIOLET CROWN TRAIL - NORTH  
PHASE 2A  
EXISTING CONDITIONS PLAN -  
SHEET 4






| NOTES       | NAME | DATE    |
|-------------|------|---------|
| SURVEY BY   | QMD  | 12/2015 |
| DRAWN BY    | IMV  | 12/2015 |
| DESIGNED BY | IMV  | 12/2015 |
| CHECKED BY  | ESD  | 12/2015 |
| REVIEWED BY | RL   | 12/2015 |

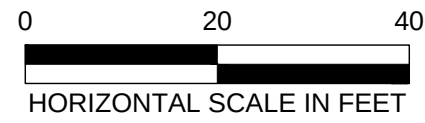

GP-2016-\_\_\_\_.PWD

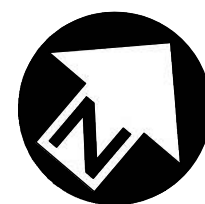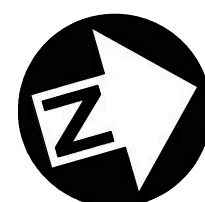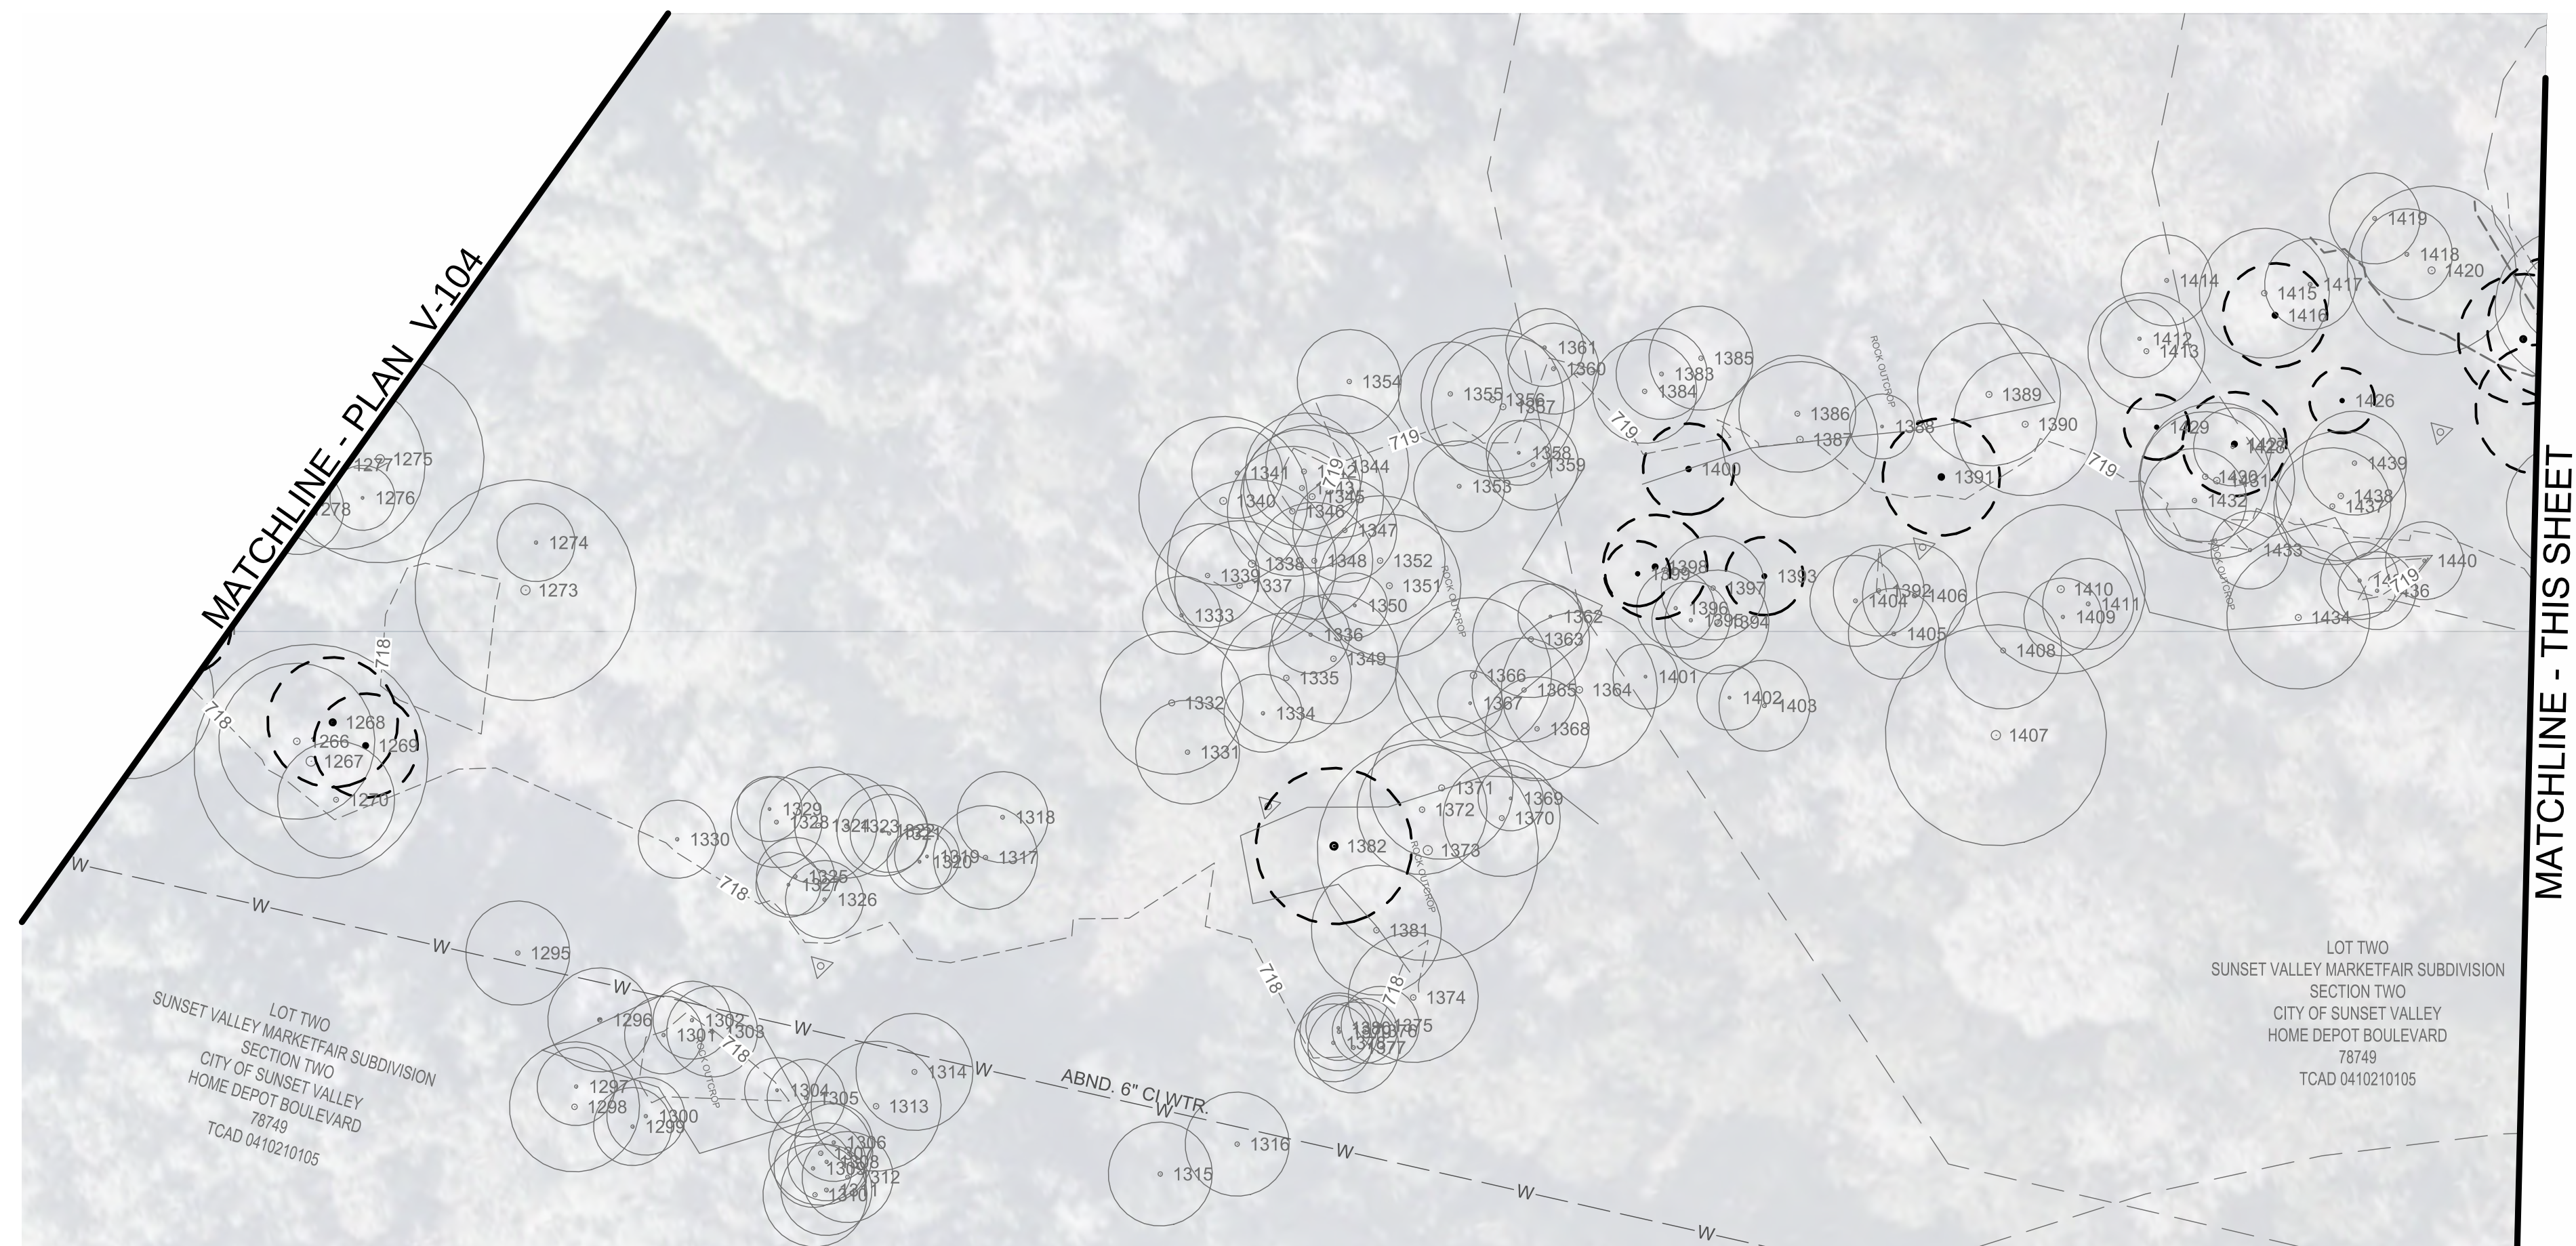

[illegible]

DRAFT 60%


THIS DOCUMENT IS RELEASED  
FOR THE PURPOSE OF INTERIM  
REVIEW UNDER  
THE AUTHORITY OF  
RUBEN LOPEZ, JR., P.E.  
LIC. 93745  
06/29/2016.

IT IS NOT TO BE USED FOR  
CONSTRUCTION, BIDDING OR  
PERMIT PURPOSES.

CITY OF AUSTIN, TEXAS  
DEPARTMENT OF PUBLIC WORKS  
ENGINEERING SERVICES DIVISION

VIOLET CROWN TRAIL - NORTH  
PHASE 2A

EXISTING CONDITIONS PLAN -  
SHEET 5


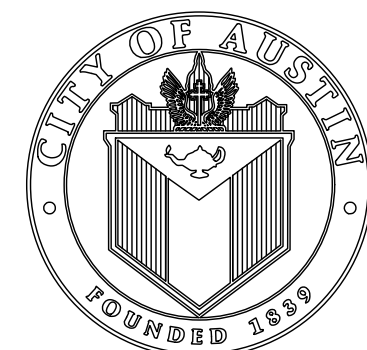


| NOTES       | NAME | DATE    |
|-------------|------|---------|
| SURVEY BY   | QMD  | 12/2015 |
| DRAWN BY    | IMV  | 12/2015 |
| DESIGNED BY | IMV  | 12/2015 |
| CHECKED BY  | ESD  | 12/2015 |
| REVIEWED BY | RL   | 12/2015 |



GP-2016-\_\_\_\_.PWD



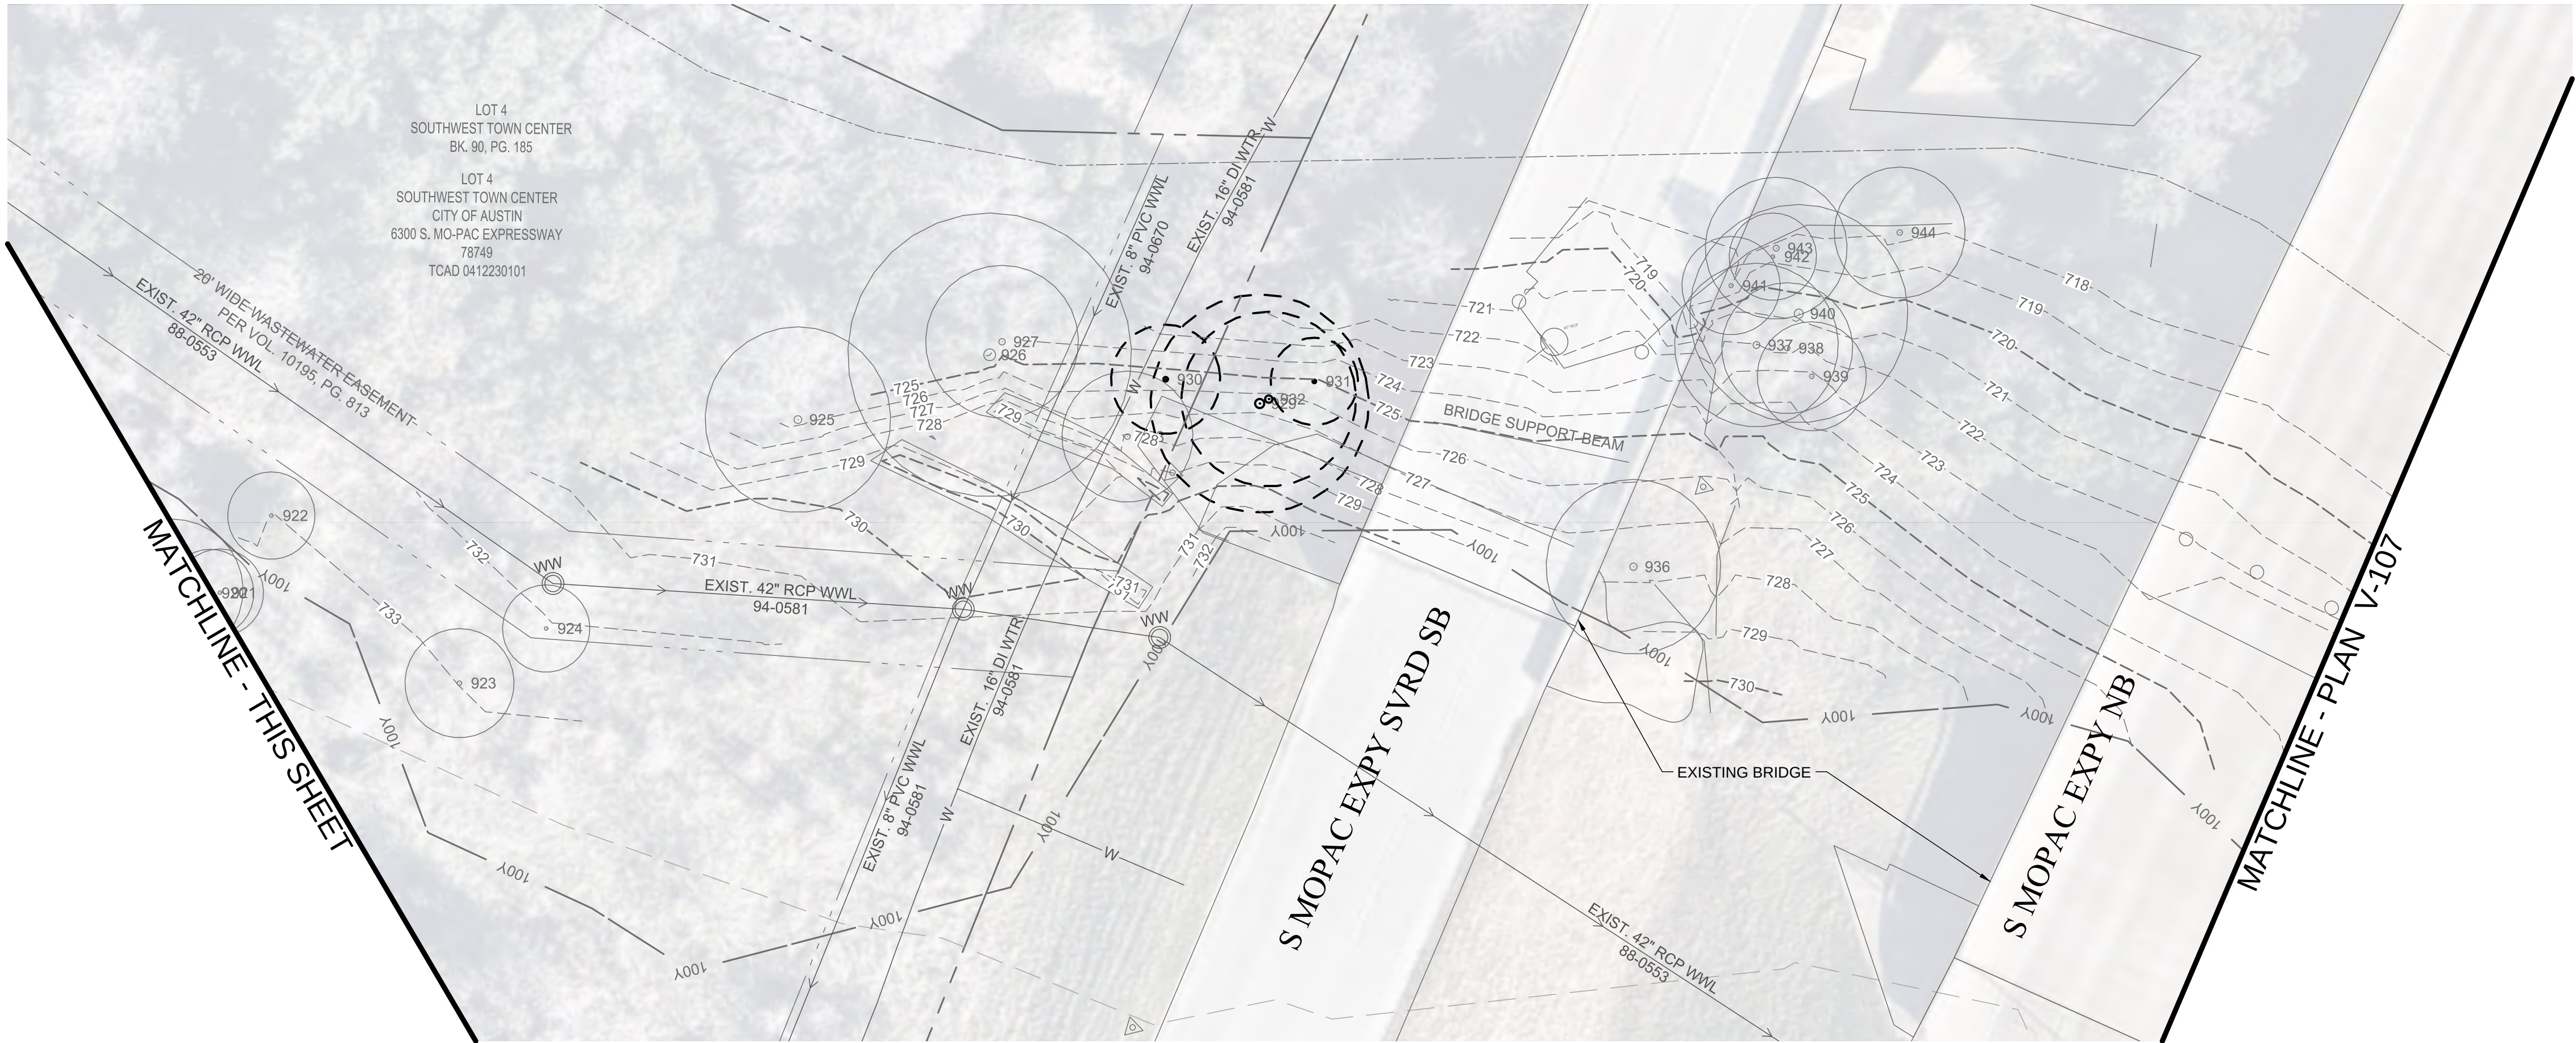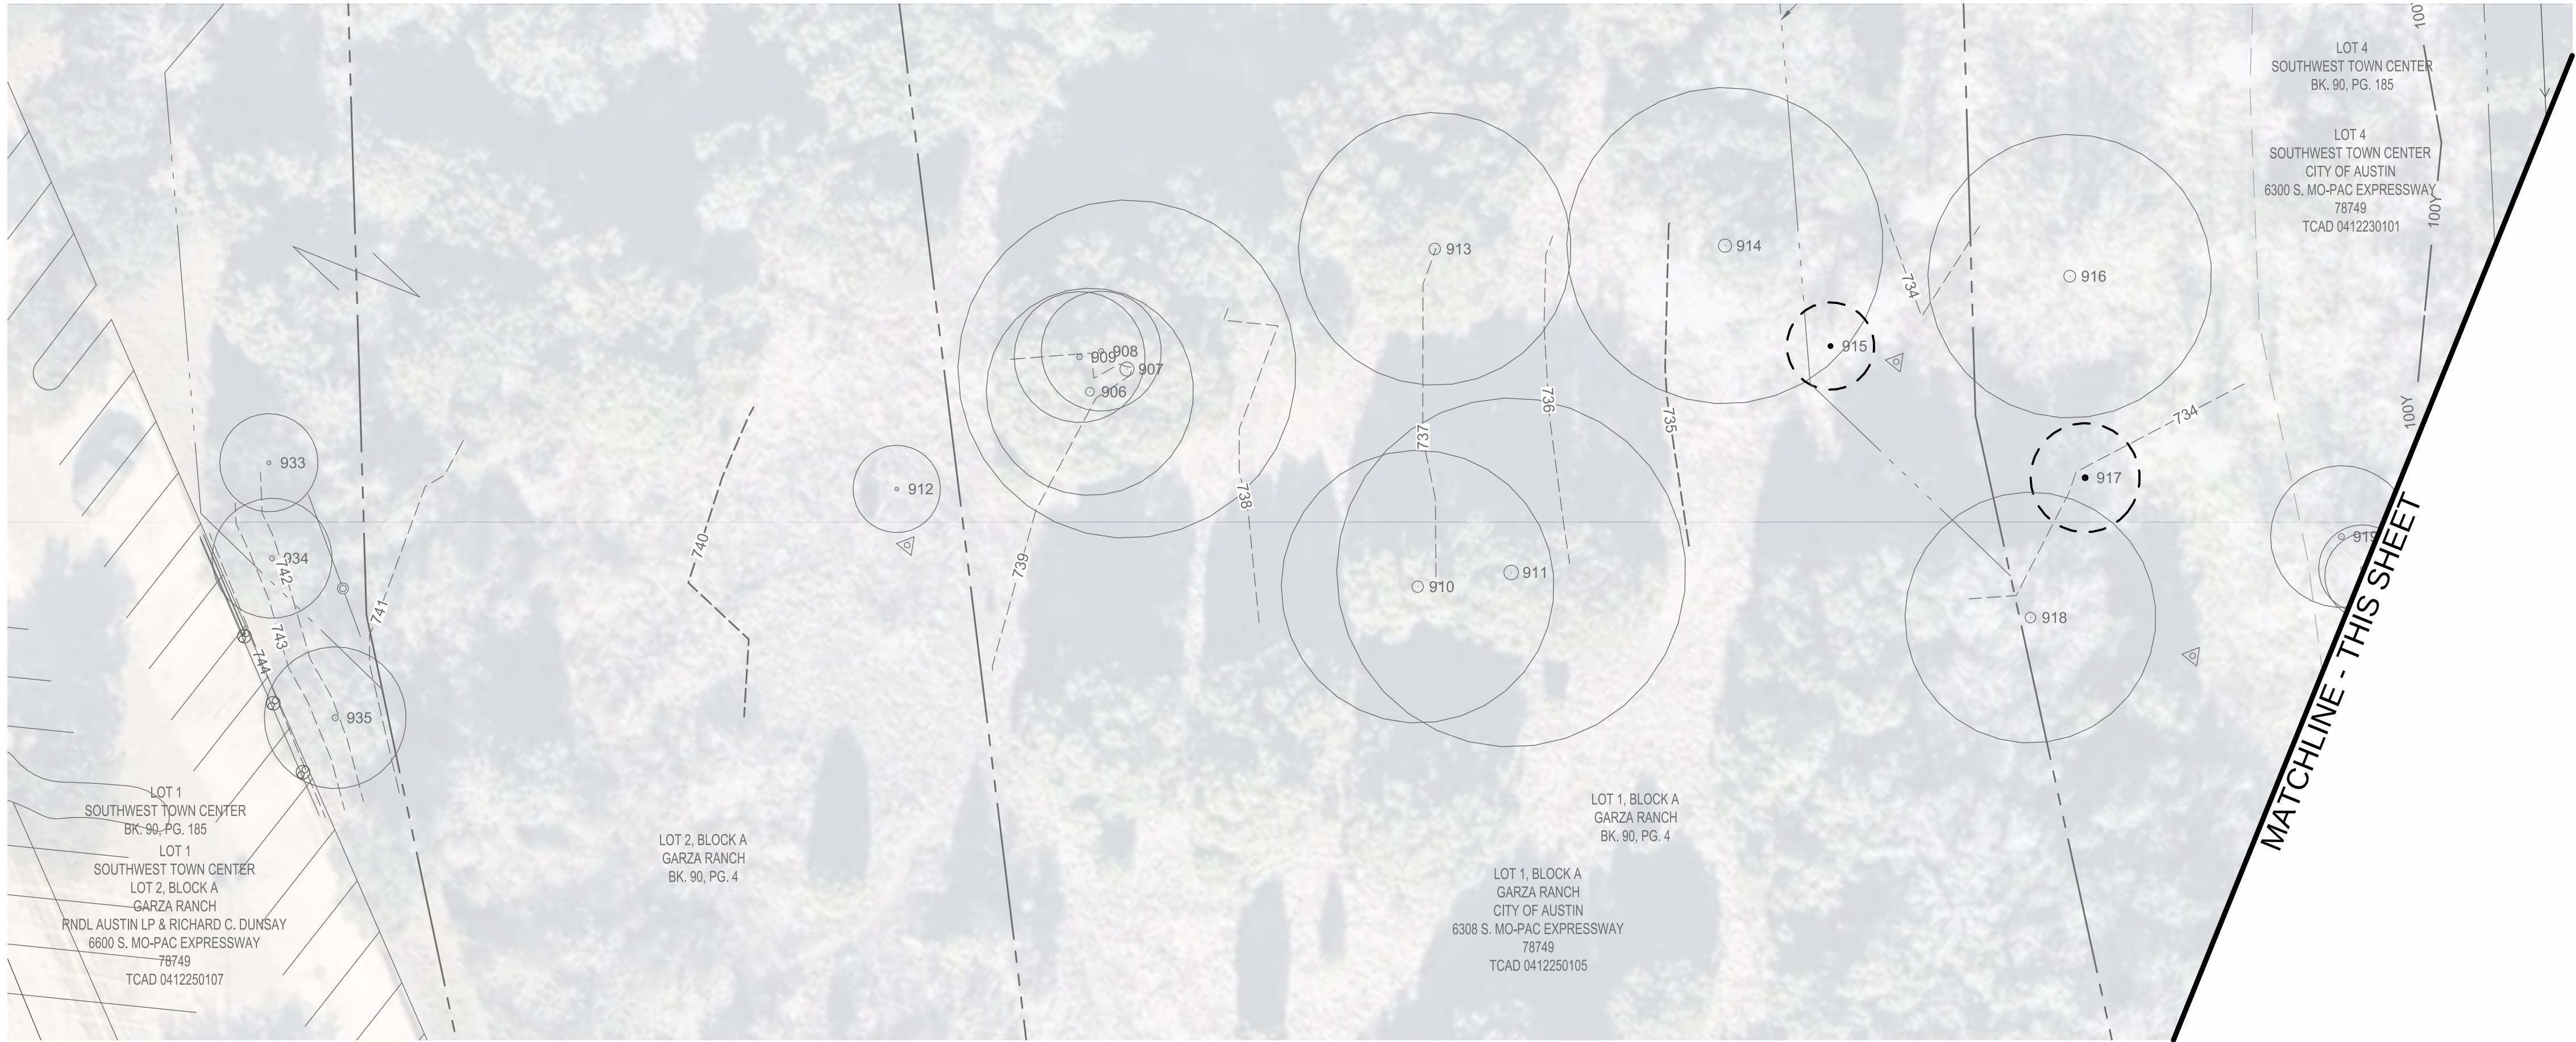

REVISION DESCRIPTION

DATE

REV BY

NO

1

2

3

4

5

6

7

8

9

10

DRAFT 60%

THIS DOCUMENT IS RELEASED FOR THE PURPOSE OF INTERIM REVIEW UNDER THE AUTHORITY OF RUBEN LOPEZ, JR., P.E. LIC. 93745 06/29/2016.

IT IS NOT TO BE USED FOR CONSTRUCTION, BIDDING OR PERMIT PURPOSES.

CITY OF AUSTIN, TEXAS  
DEPARTMENT OF PUBLIC WORKS  
ENGINEERING SERVICES DIVISION

VIOLET CROWN TRAIL - NORTH  
PHASE 2A

EXISTING CONDITIONS PLAN -  
SHEET 6



NOTES

NAME

DATE

SURVEY BY

QMD

12/2015

DRAWN BY

IMV

12/2015

DESIGNED BY

IMV

12/2015

CHECKED BY

ESD

12/2015

REVIEWED BY

RL

12/2015

0 20 40

HORIZONTAL SCALE IN FEET

GP-2016-\_\_\_\_.PWD

V-106

10

OF



37

GOMEZ, JUAN

N:\ITEMAPWD\_VIOLET CROWN TRAIL\PRODUCTION\_FILES\DWG\CTRAV-SH\LANDWS\_COA\_PDF\_22X34\_COA\_ESD518

6/29/2015 10:32 AM



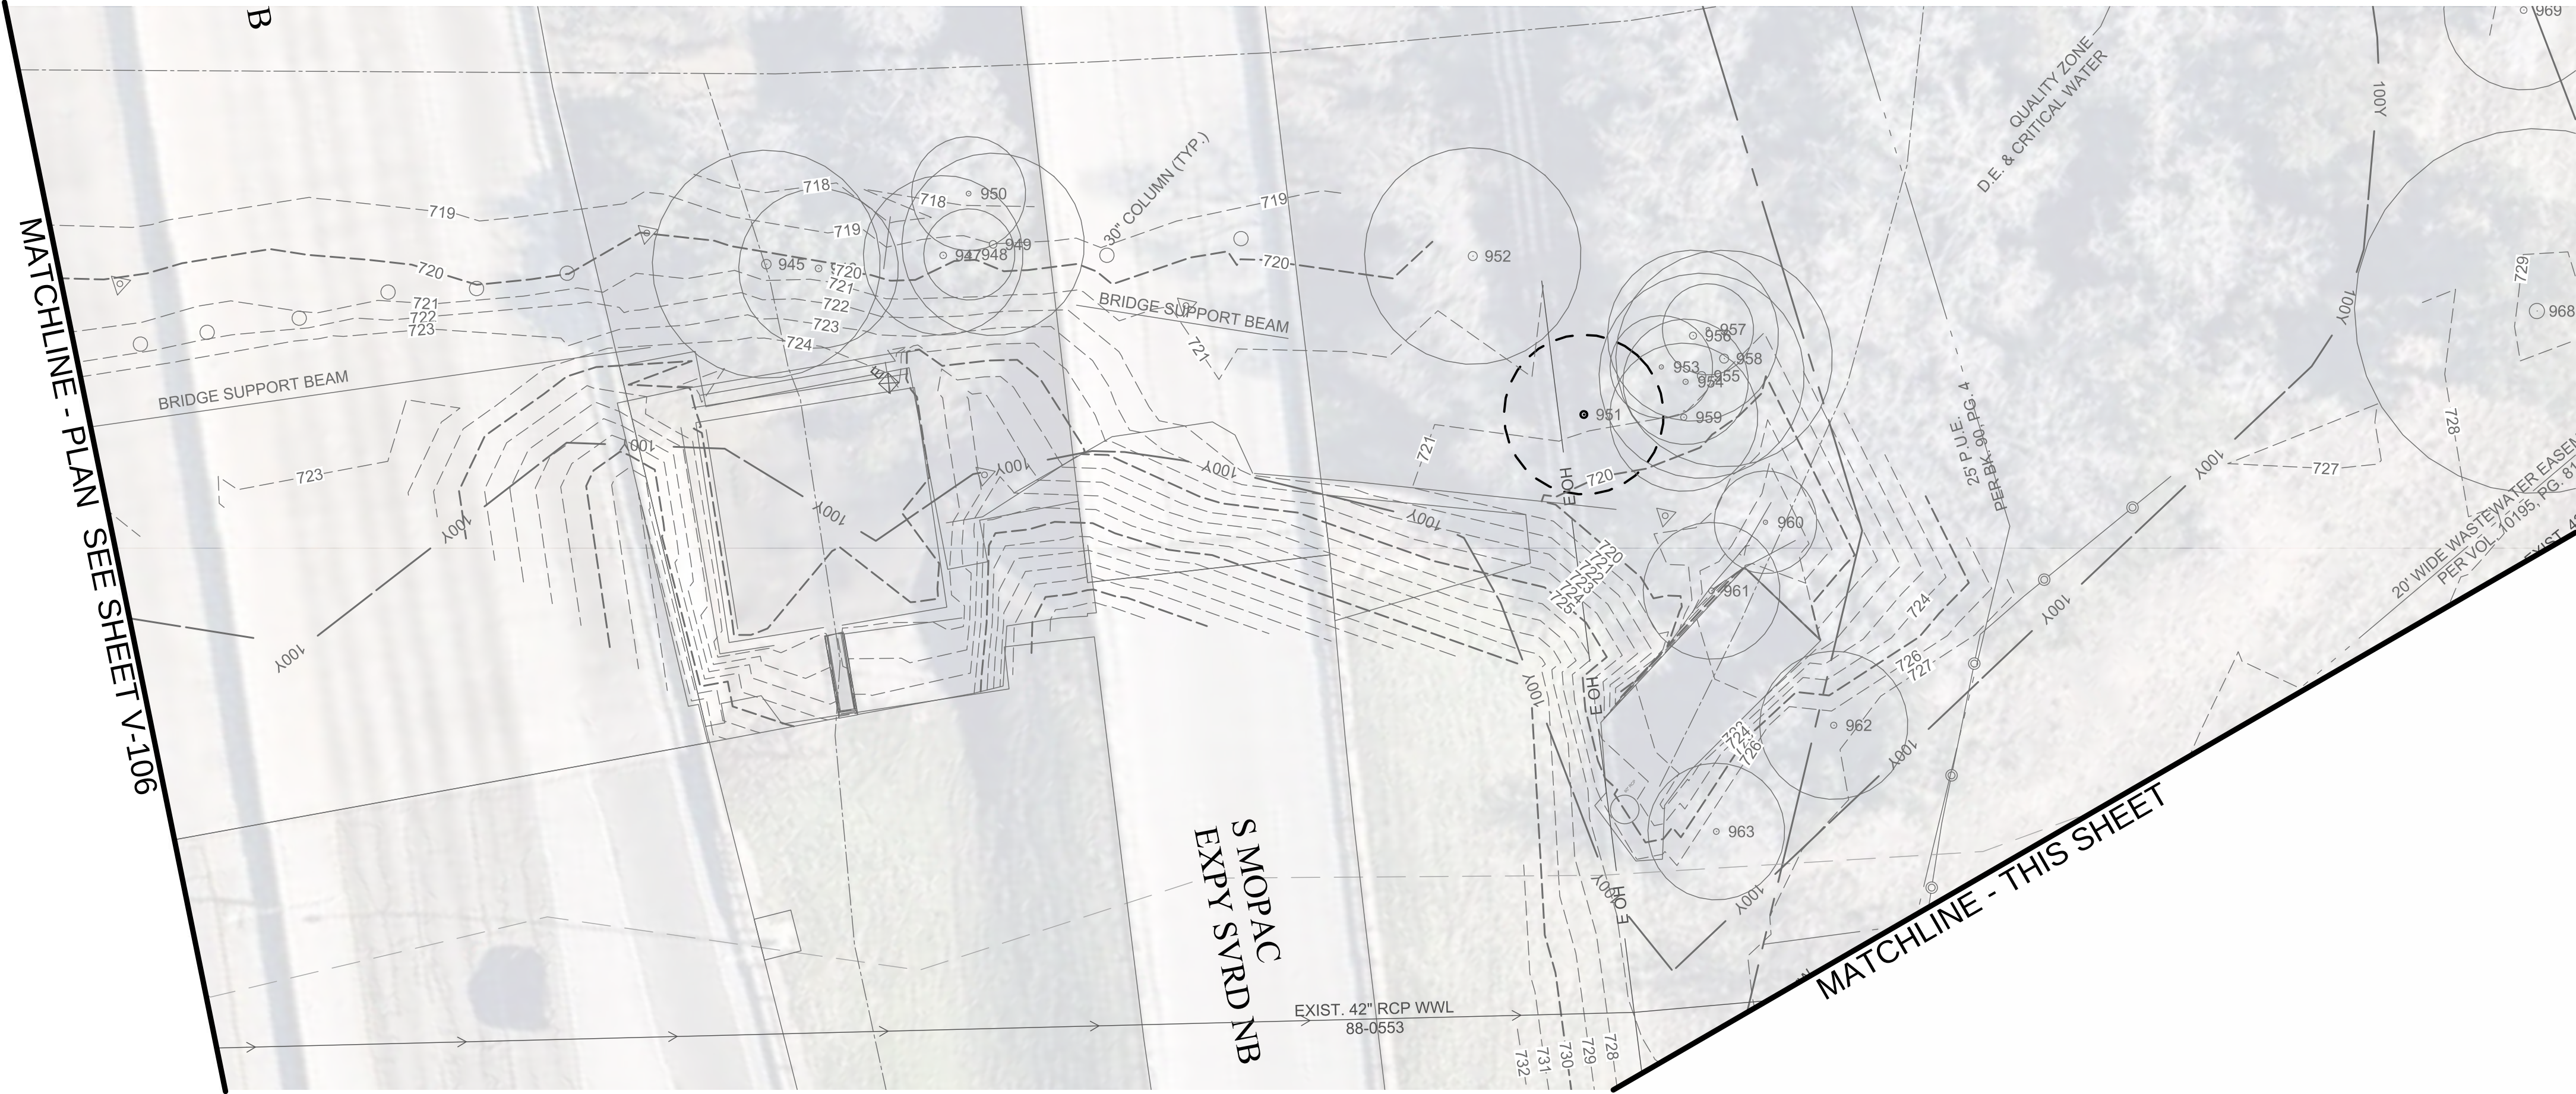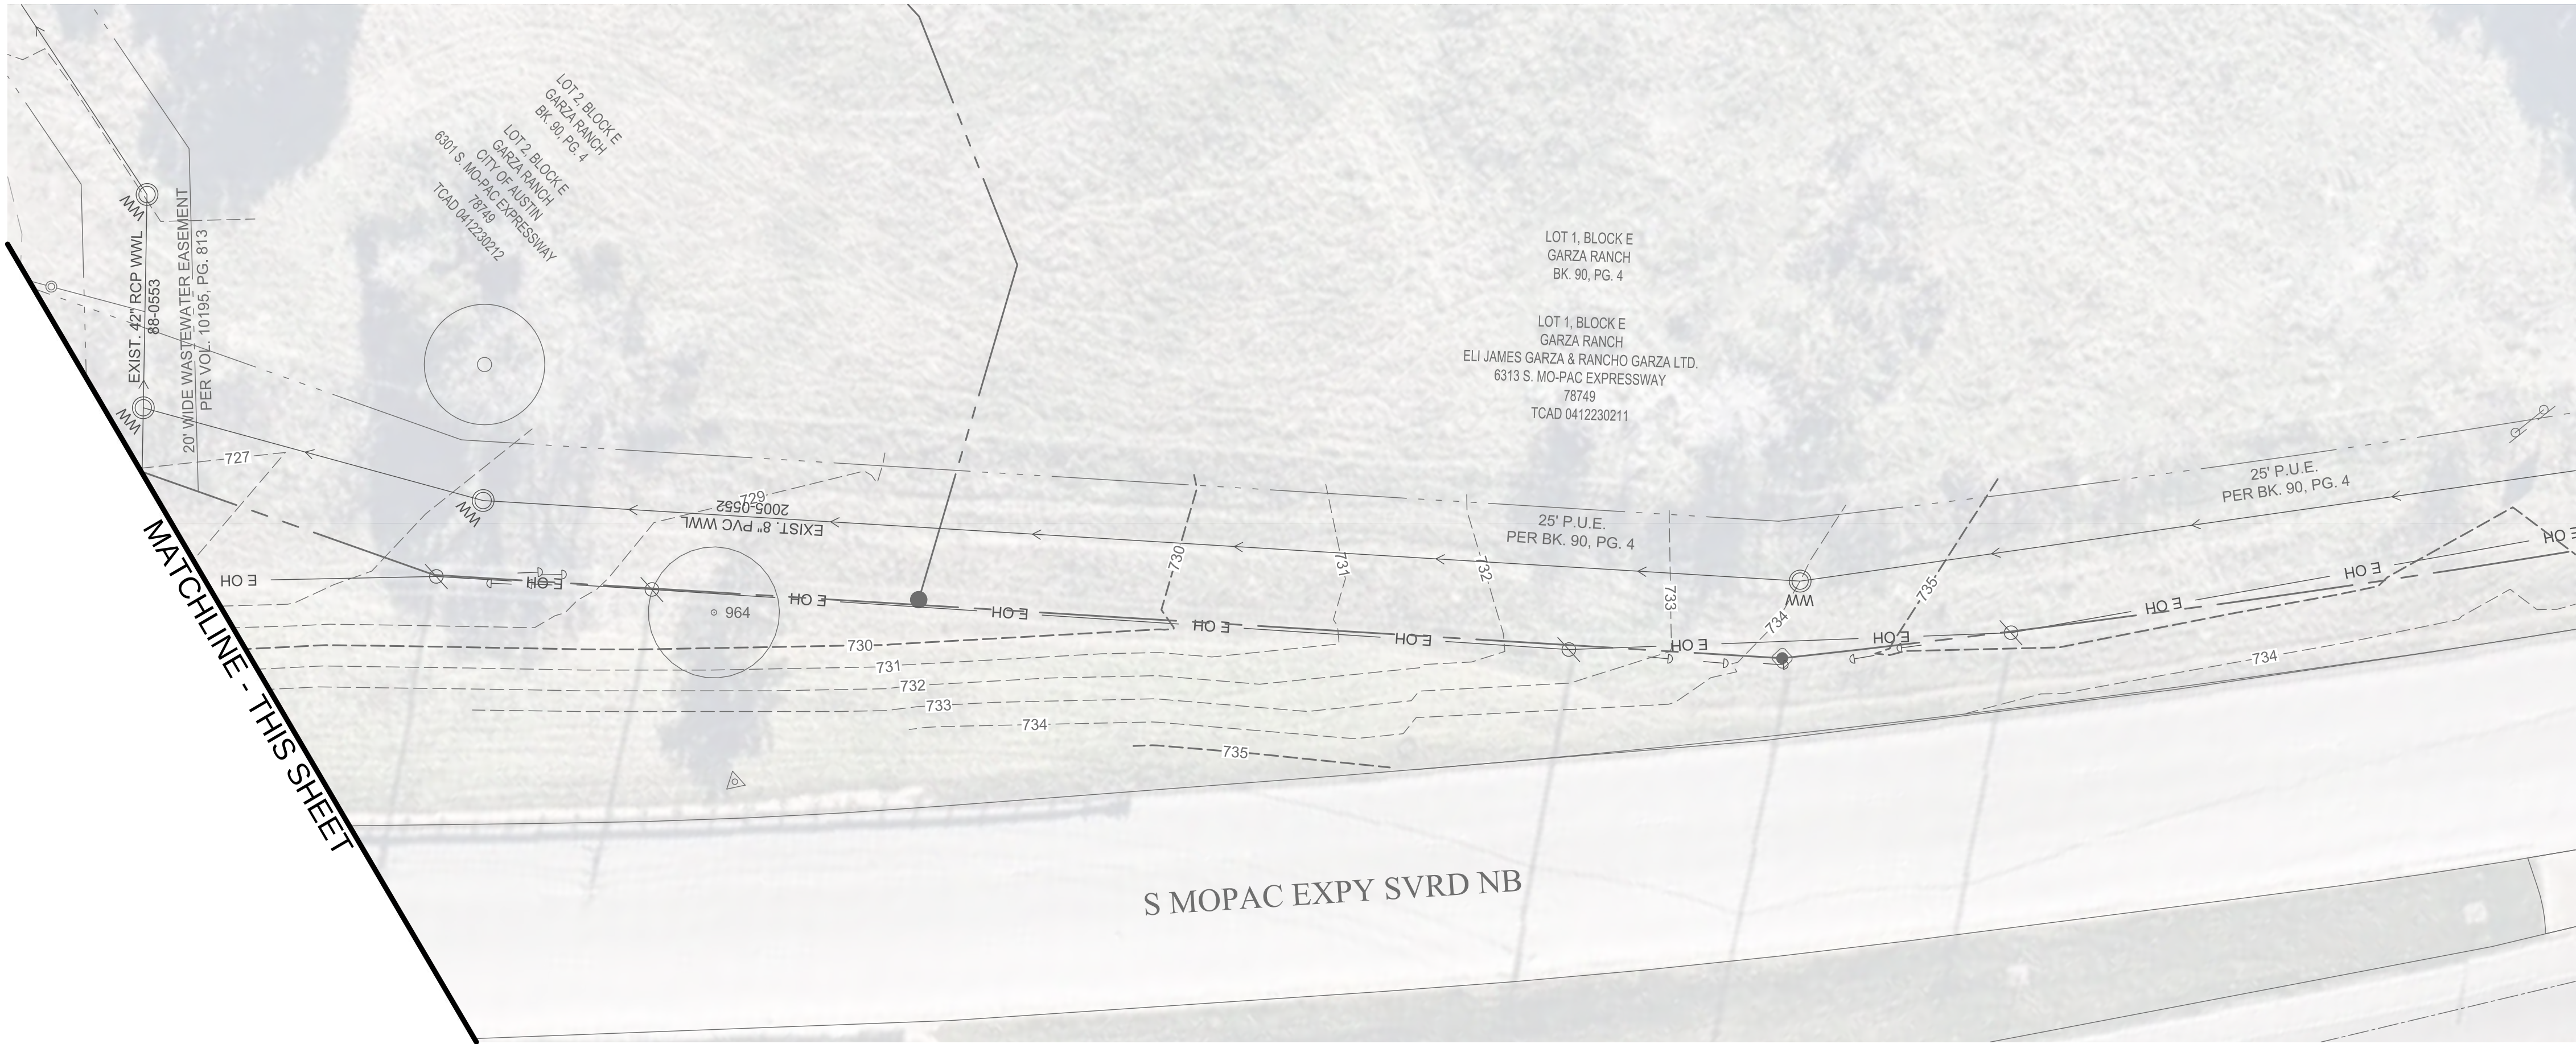

DRAFT 60%

THIS DOCUMENT IS RELEASED FOR THE PURPOSE OF INTERIM REVIEW UNDER THE AUTHORITY OF RUBEN LOPEZ, JR., P.E. LIC. 93745 06/29/2016.

IT IS NOT TO BE USED FOR CONSTRUCTION, BIDDING OR PERMIT PURPOSES.

CITY OF AUSTIN, TEXAS  
DEPARTMENT OF PUBLIC WORKS  
ENGINEERING SERVICES DIVISION  
VIOLET CROWN TRAIL - NORTH  
PHASE 2A  
EXISTING CONDITIONS PLAN -  
SHEET 7



| NOTES       | NAME | DATE    |
|-------------|------|---------|
| SURVEY BY   | QMD  | 12/2015 |
| DRAWN BY    | IMV  | 12/2015 |
| DESIGNED BY | IMV  | 12/2015 |
| CHECKED BY  | ESD  | 12/2015 |
| REVIEWED BY | RL   | 12/2015 |



GP-2016-\_\_\_\_.PWD