



DATE of SUBMISSION:

Application for Certificate of Appropriateness for a City Landmark or Local Historic District

Adopted December 2012

7/27/16

Permit Information	
For Office Use Only	BP- _____ PR- _____ C14H/LHD - <u>Re-13</u>
	Property Name or LHD: _____ Contributing/Non-contributing
	☐ RELEASE PERMIT ☐ DO NOT RELEASE PERMIT ☐ HLC REVIEW <u>Aug 22</u> FEE PAID: \$ <u>202.80</u>
	HISTORIC PRESERVATION OFFICE _____ DATE: _____
Property Information	
Address: <u>421 E 6th Street - Paggi Carriage Shop Landmark Austin 78701</u>	
Scope of Work	
<u>Install stealth false chimney for Verizon antenna on rooftop of the structure. Also includes equipment platform.</u>	
Applicant	
Name: <u>Vincent Gerard & Associates Inc For Verizon Wireless</u>	
Address: <u>6696 Tri County Parkway</u>	
City/Zip: <u>Austin Texas 78701</u>	
Phone: <u>Vincent Gerard - 512 328-2693, Verizon Wireless - (210) 834-1664</u>	
Email: <u>Agent-Vinceh@flash.net, tim.caletka@verizonwireless.com</u>	
Owner	
Name: <u>421 Sixth Street Ltd - C/O Michael Girard</u>	
Address: <u>421 E 6th Street</u>	
City/Zip: <u>Austin Texas 78701</u>	
Phone: <u>512 477-2789</u>	
Email: <u>michael@gdiaustin.com</u>	
Architect or Contractor Information	
Company: <u>Archcomm Inc, C/O Gary Thompson</u>	
Address: <u>1006 Beckett</u>	
City/Zip: <u>San Antonio Texas 78213</u>	
Phone: <u>210 308-9905</u>	

Owner's Signature

Date


Vincent G. Huebinger

Applicant's Signature

Date

Digitally signed by Vincent G. Huebinger
DN: cn=Vincent G. Huebinger, o=Vincent Gerard &
Associates Inc, ou, email=vinceh@flash.net, c=US
Date: 2016.07.26 15:05:11 -0500

07/26/16

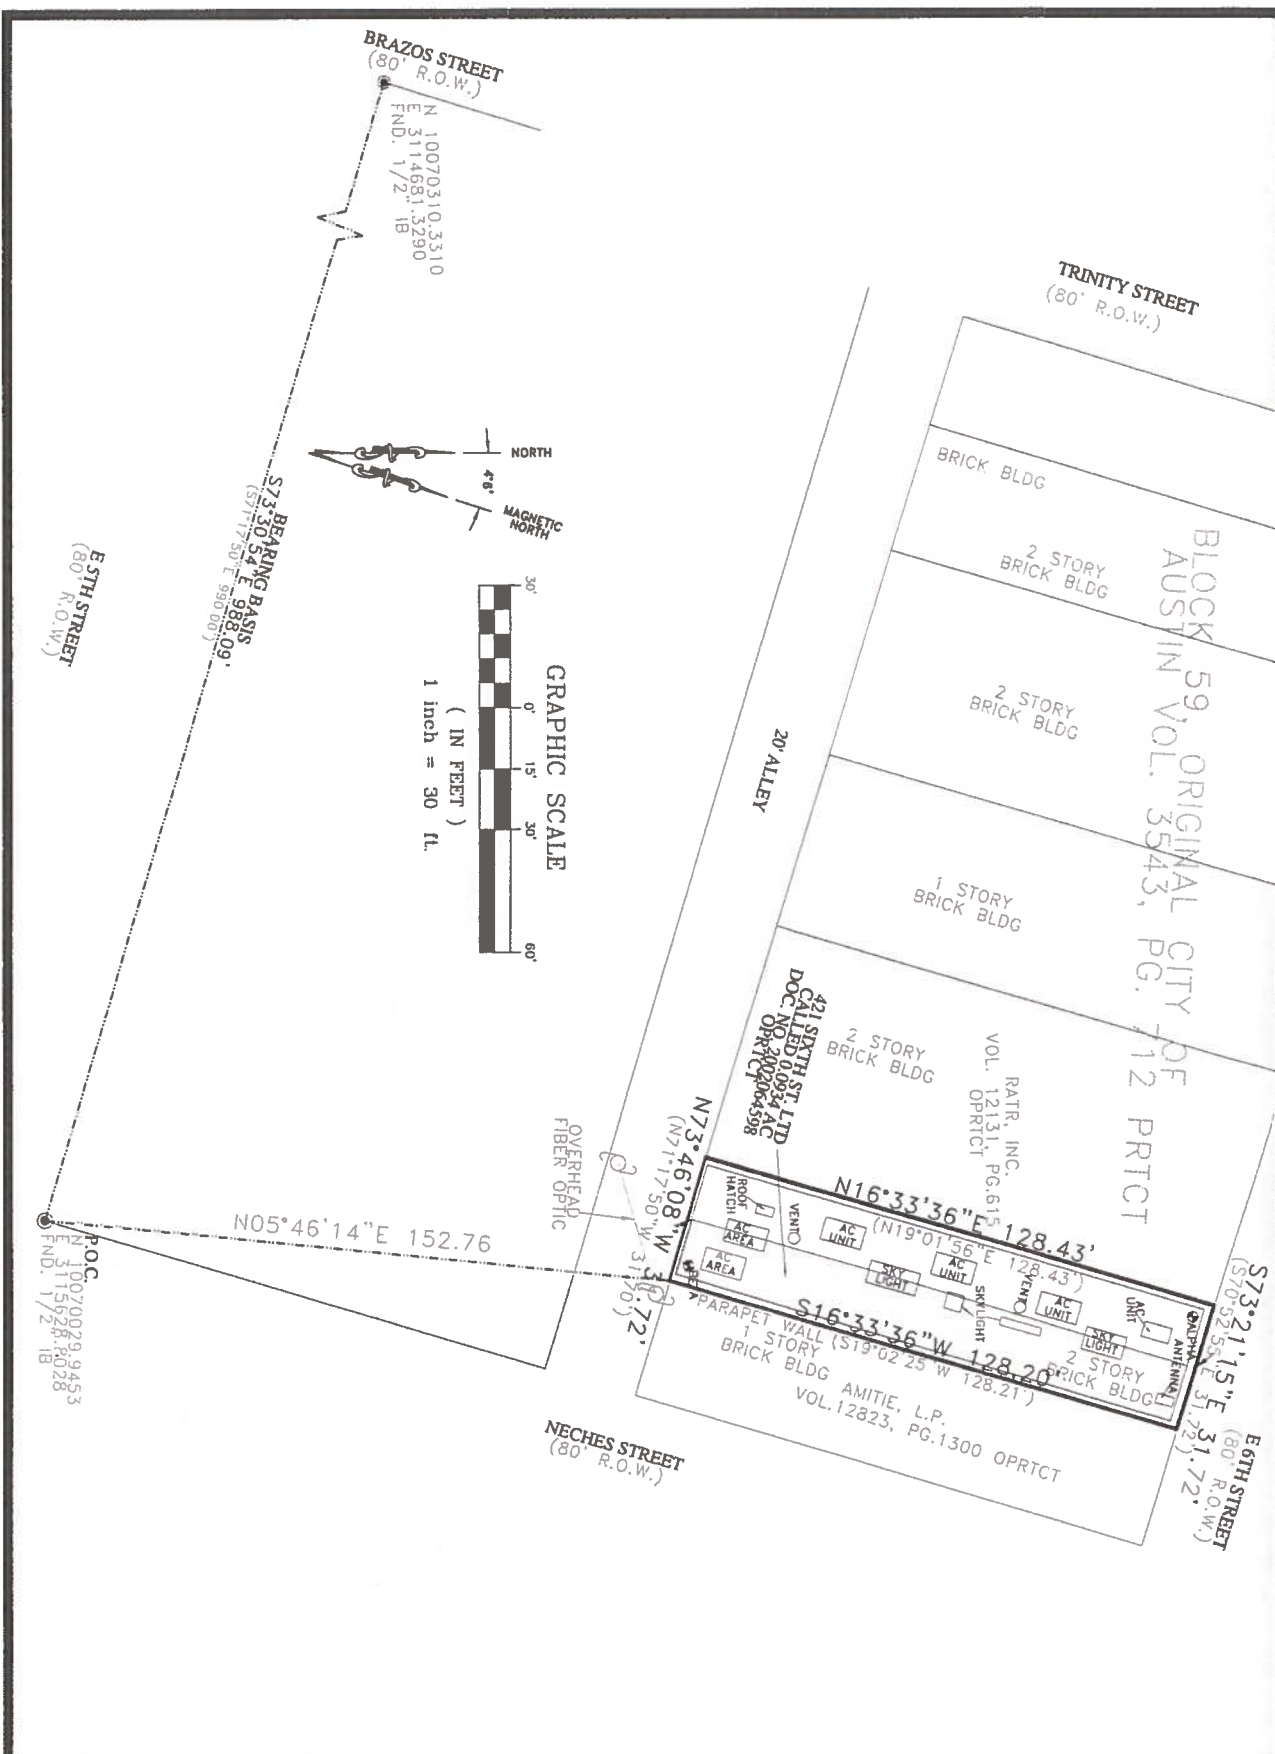


NOTE: REFER TO SHEET A1 AND/OR A1-1 FOR LOCATIONS FROM WHICH PHOTOS WERE TAKEN




(4) METER & DISC.
GENERATOR PLUG —
(4) TELCO CONDUIT
(1) CHEM. GROUND

1 BUILDING PHOTOGRAPH

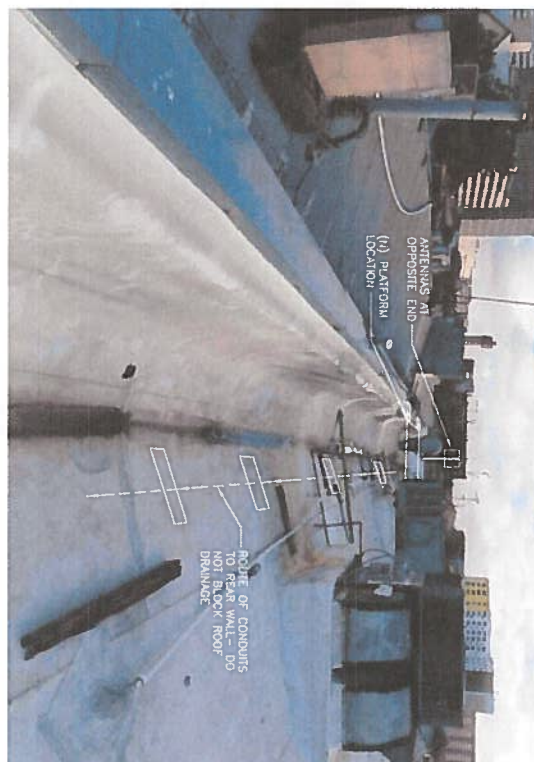

-ROUTE OF CONDUIT
TO REAR WALL- DO
NOT BLOCK ROOF
DRAINAGE

2 ROOF PHOTOGRAPH (LOOKING NORTH)

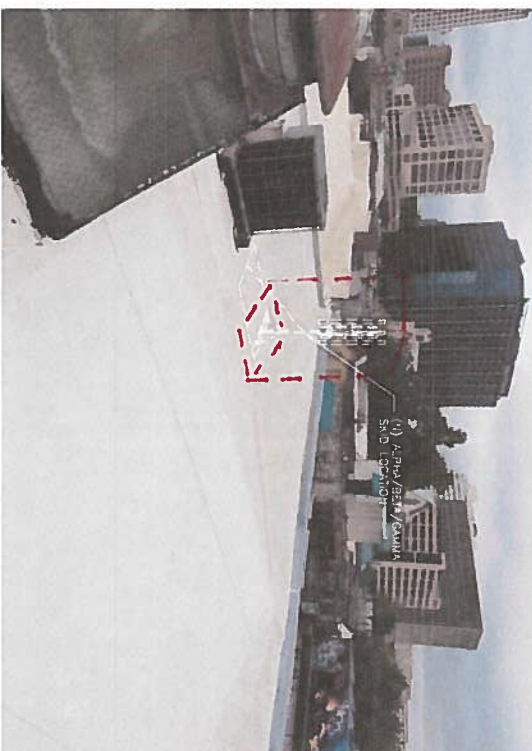

THESE DRAWINGS ARE THE PROPERTY OF VERIZON WIRELESS. THEY ARE INTENDED FOR THE EXCLUSIVE USE OF THIS PROJECT ONLY. ANY RE-USE OF THESE PLANS (DRAWINGS) WITHOUT THE EXPRESS WRITTEN CONSENT OF VERIZON WIRELESS IS PROHIBITED.



BUCKSHOT

421 EAST 6TH STREET
AUSTIN, TRAVIS COUNTY, TEXAS 78701
(308534)

APPROVAL, SIGNATURES

SING

CONSTRUCTION

107-108-11



EXP. DATE: 06/30/17



ARCHCOMM, LLC.
1006 Beckett
San Antonio, Texas 78227
(210) 306-9905
TBPE NO. F-15859

Site

PHOTOGRAPHS

RAILROAD HISTORY

-10 ISSUE FOR REVIEW

16 ISSUE FOR CONSTRUCTION

১৫

verizon

BUCKSHOT

421 EAST 6TH STREET
AUSTIN, TRAVIS COUNTY, TEXAS 78701
(308534)

APPROVAL SIGNATURES
LANDLORD
LEASING
CONSTRUCTION



EXP. DATE: 06/30/17




ARCHCOMM, LLC
1006 Beckett
San Antonio, Texas 78213
(210) 304-9906
TXPE NO. F-16660

EQUIPMENT PLATFORM

SHEET HISTORY
02.28.16 ISSUE FOR REVIEW
04.14.16 ISSUE FOR REVIEW
07.01.16 ISSUE FOR CONSTRUCTION

A1-1

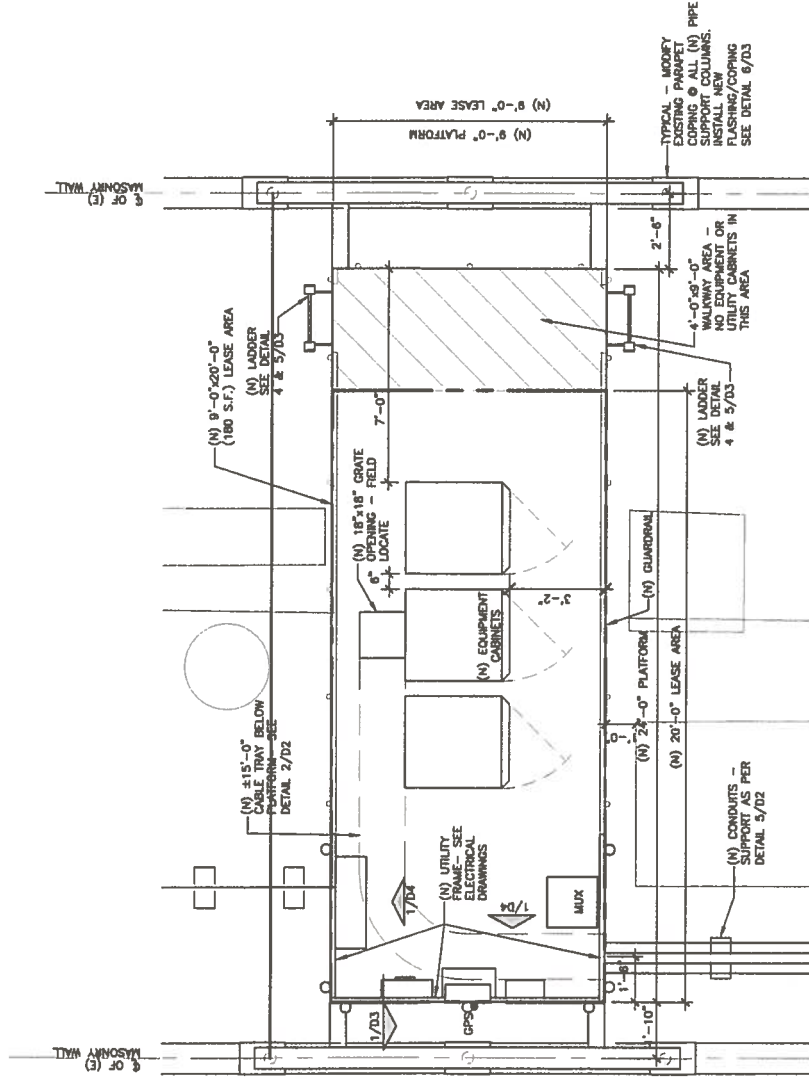

EQUIPMENT PLATFORM


SCALE: 1/4" = 1'-0"

1

(N) = NEW LESSEE
(E) = EXISTING
(F) = FUTURE

THIS SITE PLAN WAS DRAWN WITHOUT THE BENEFIT OF A CIVIL SURVEY; THEREFORE, THE CONTRACTOR SHALL VERIFY ALL EXISTING CONDITIONS. THE CONTRACTOR SHALL BE RESPONSIBLE FOR VERIFYING THE ACCURACY OF THE CONSTRUCTION MANAGER OF ANY DISCREPANCIES OR INCONSISTENCIES BEFORE PROCEEDING WITH THE WORK.



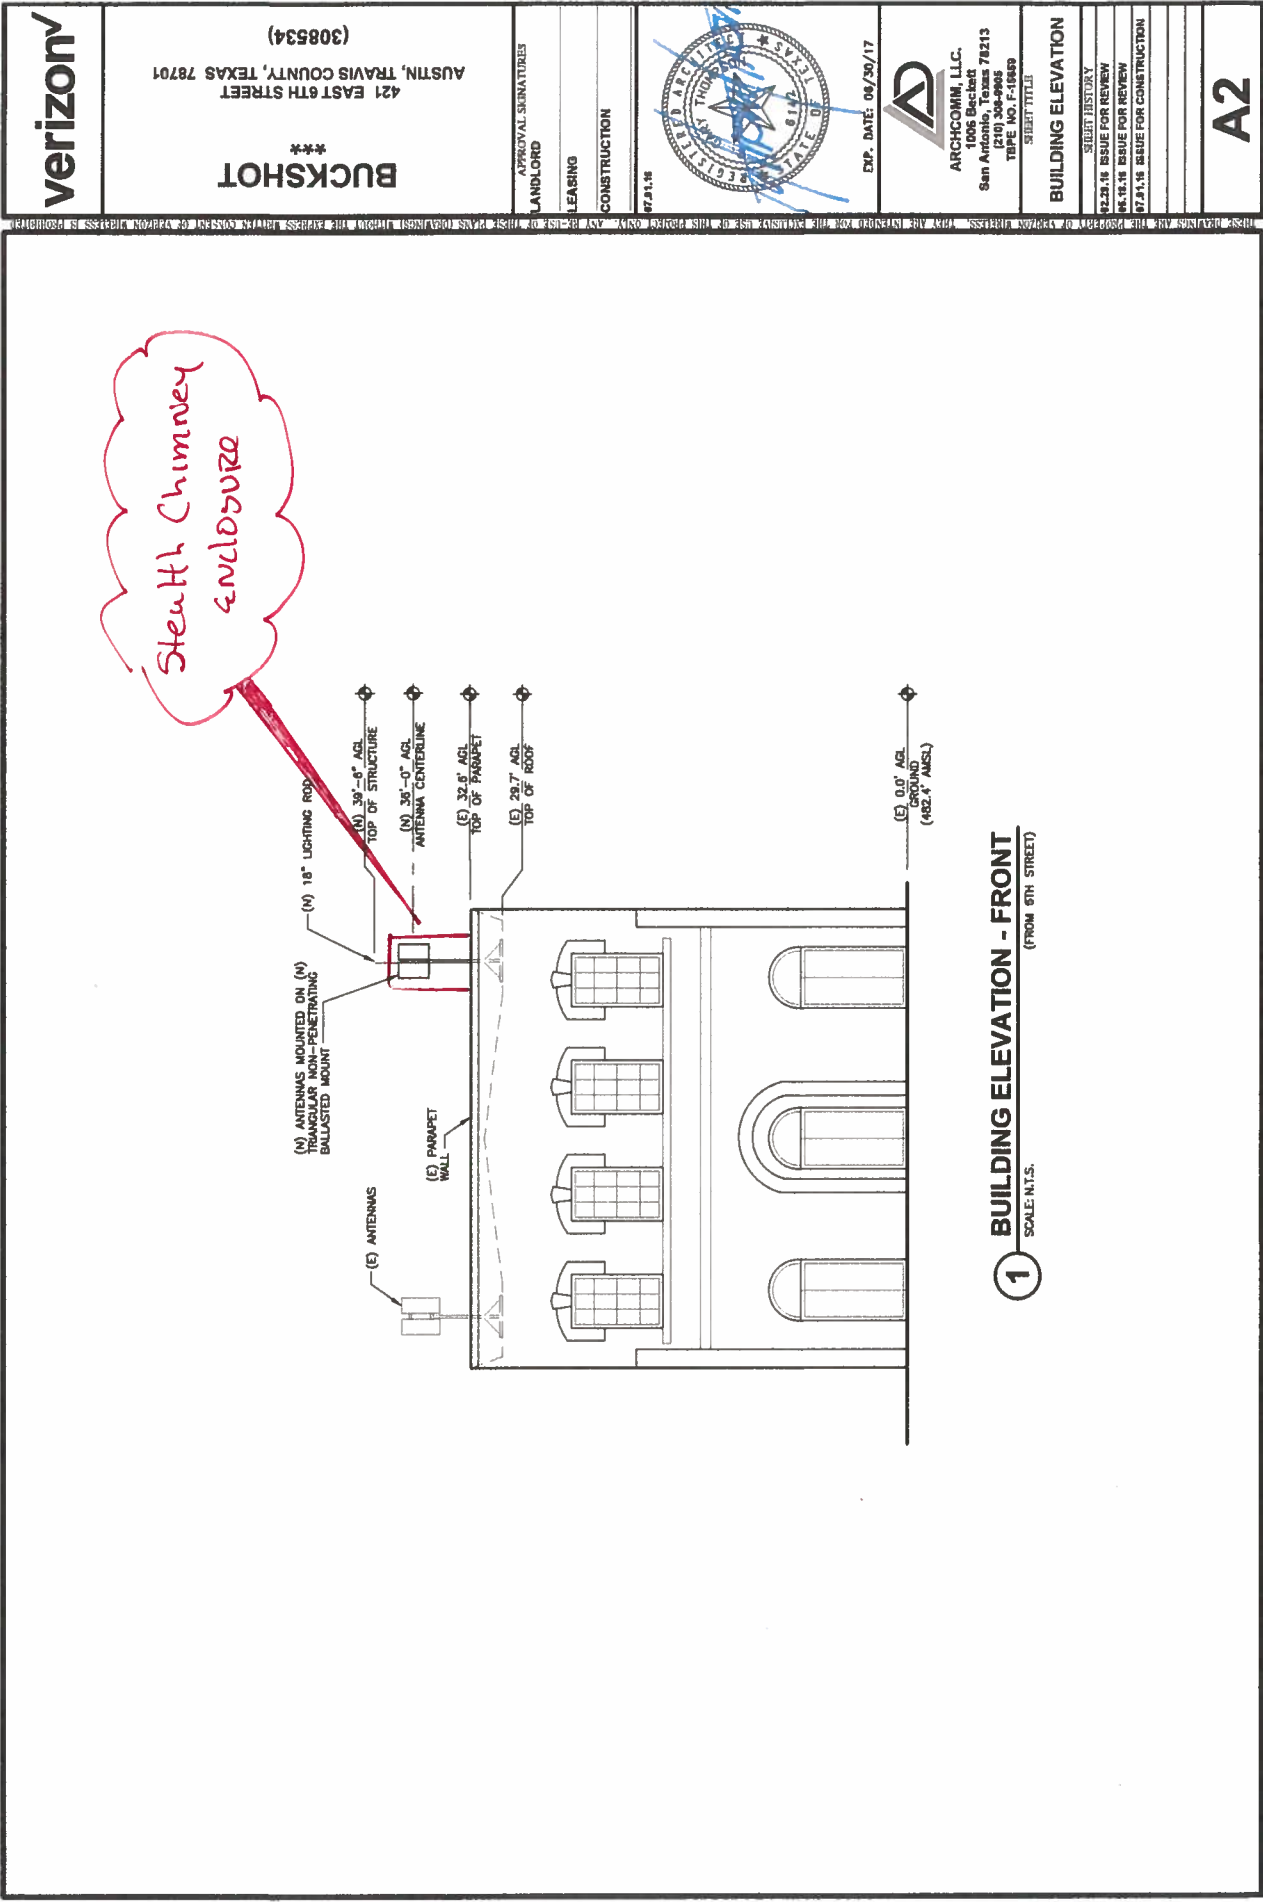

verizon

BUCKSHOT

421 EAST 6TH STREET
AUSTIN, TRAVIS COUNTY, TEXAS 78701
(308534)

APPROVAL SIGNATURES
LANDLORD
LEASING
CONSTRUCTION



EXP. DATE: 08/30/17

ARCHCOMM, LLC.
1006 Bockard
San Antonio, Texas 78213
ARCHCOMM, LLC.
TYPE NO. F-1889

BUILDING ELEVATION
SHEET TITLE
SHEET HISTORY
92.28.18 ISSUE FOR REVIEW
94.15.18 ISSUE FOR REVIEW
97.21.18 ISSUE FOR CONSTRUCTION
A2



**(N) Square Brick Chimney
to Match Existing Building Brick**



Buckshot (View Looking North)



Buckshot (View Looking Northwest)