


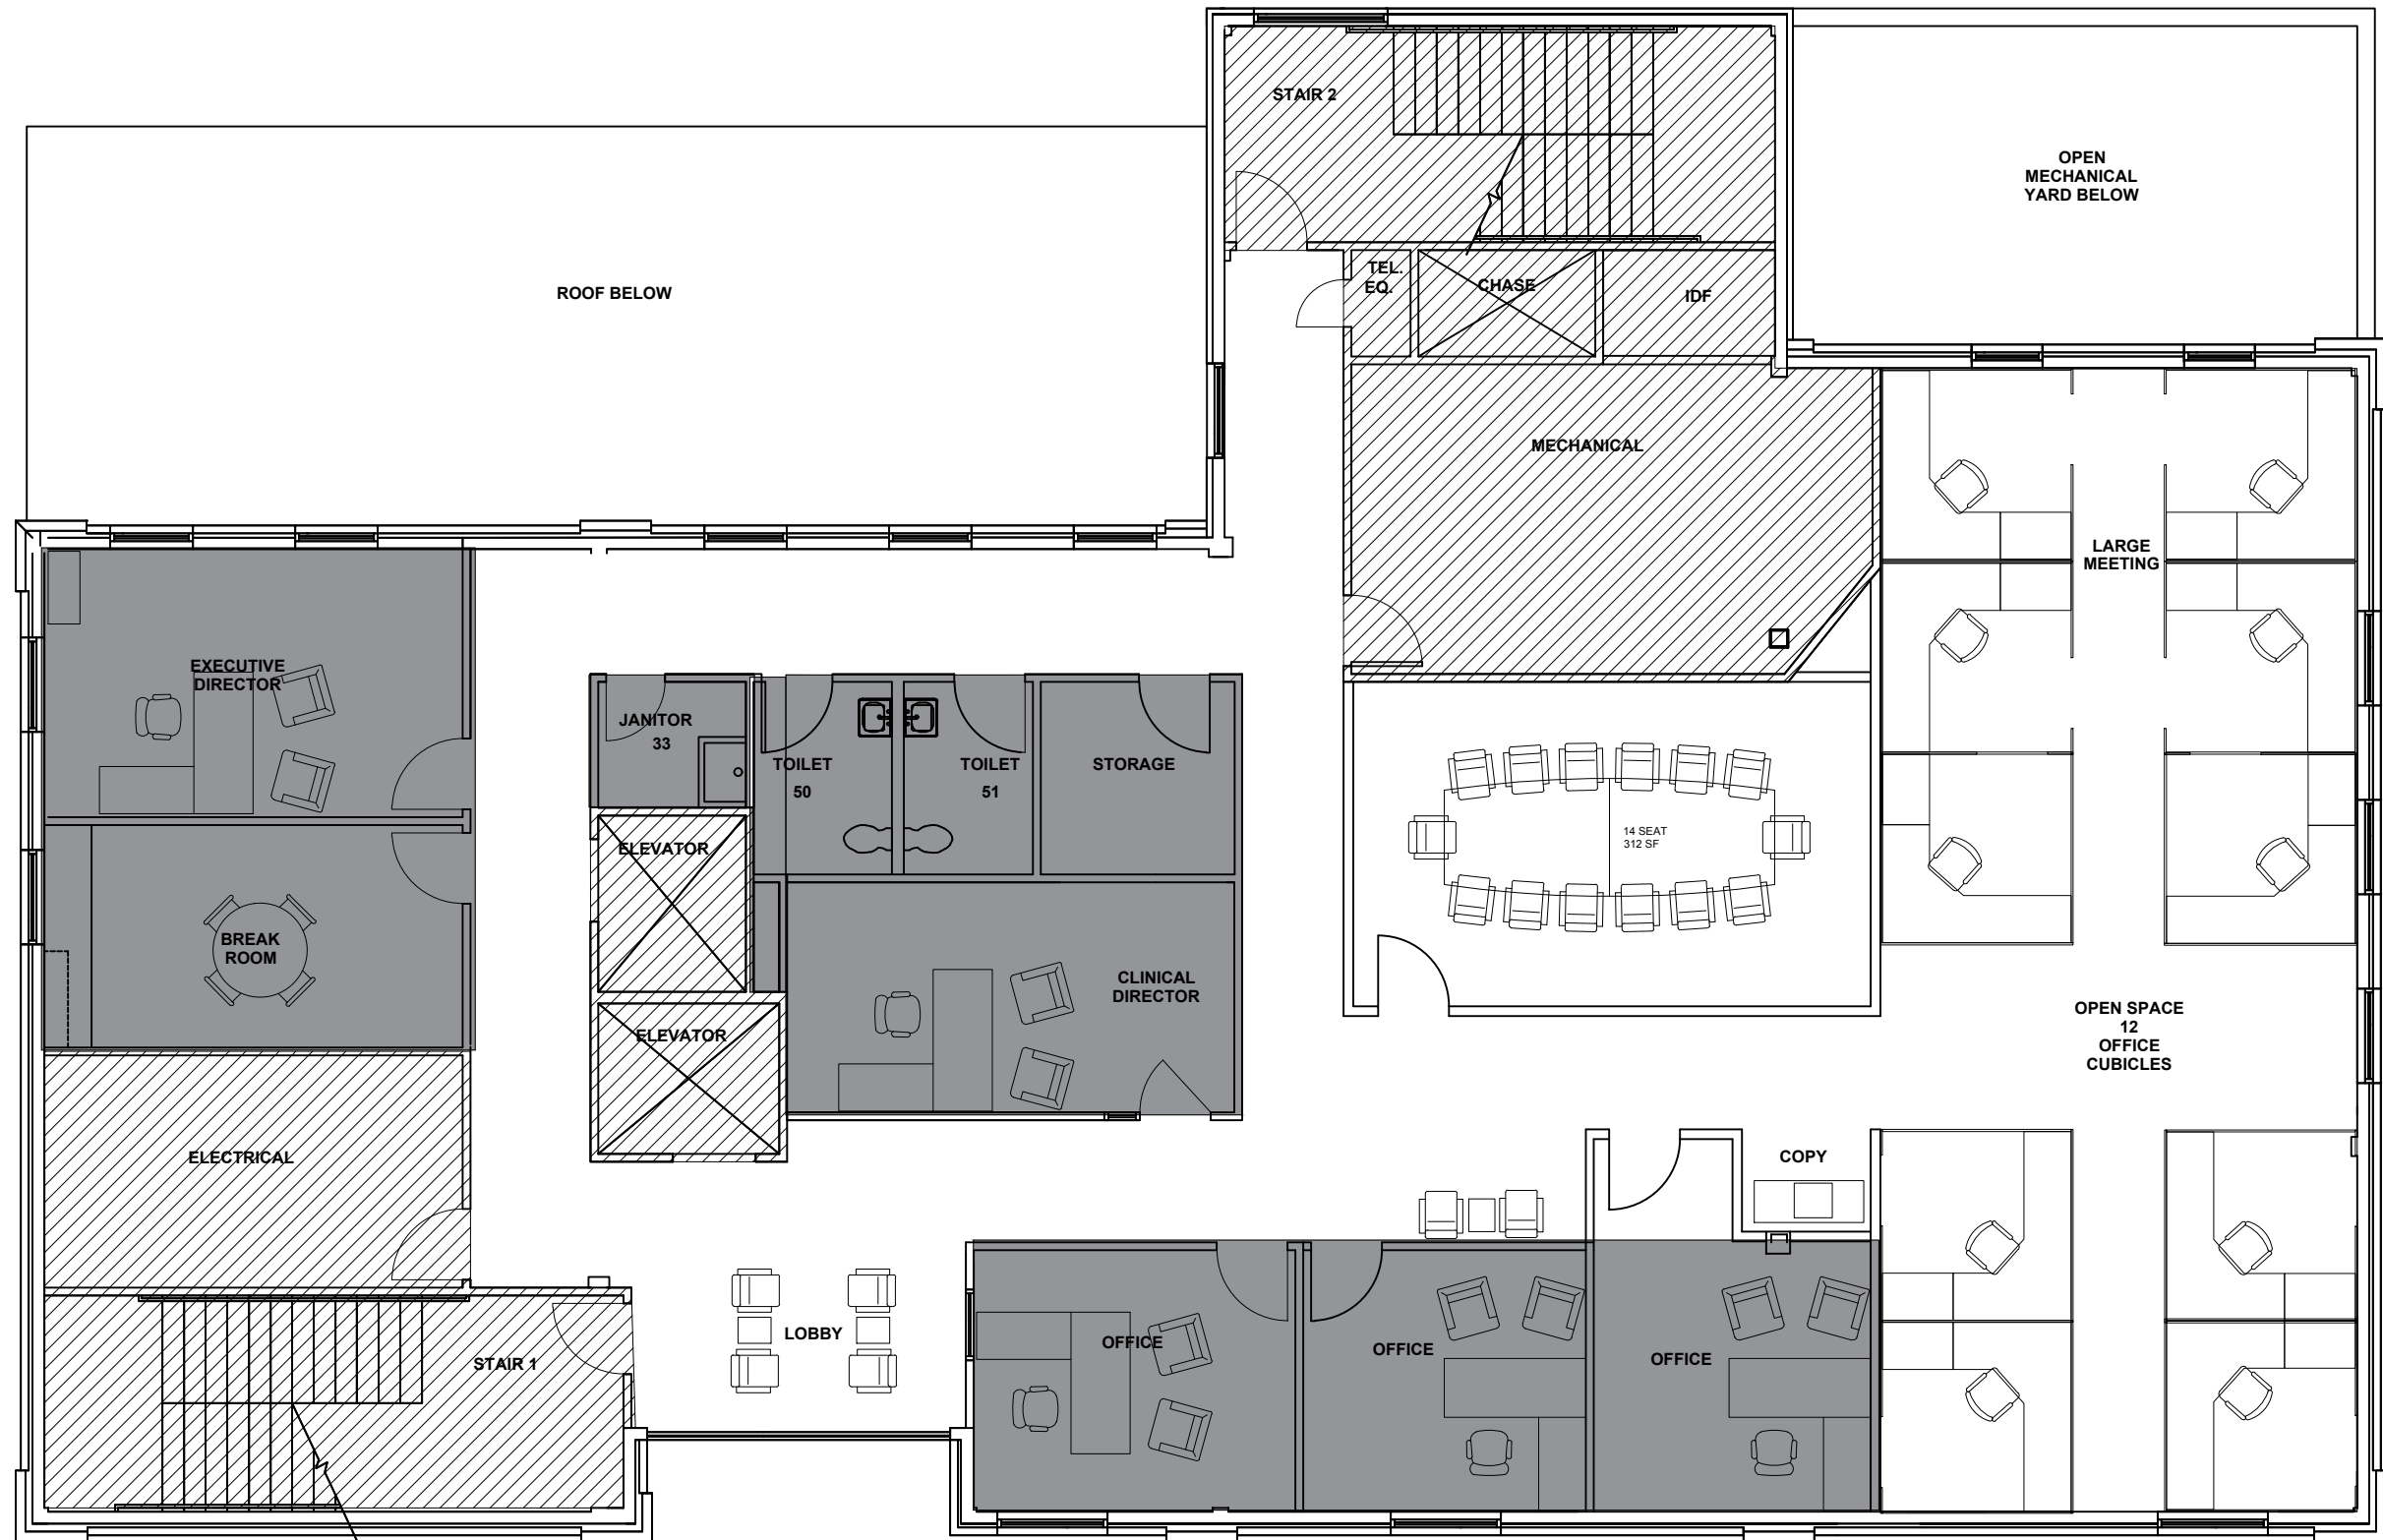

4 PROPOSED SECOND FLOOR PLAN - OPTION 4
1/8"=1'-0"